


Ground Floor Plan

1 Office 2 Service 3 Student cafe 4 Art Gallery 5 Art and Calligraphy Classroom




6 Handcraft Workshop

First Floor Plan - Science Center 1:200

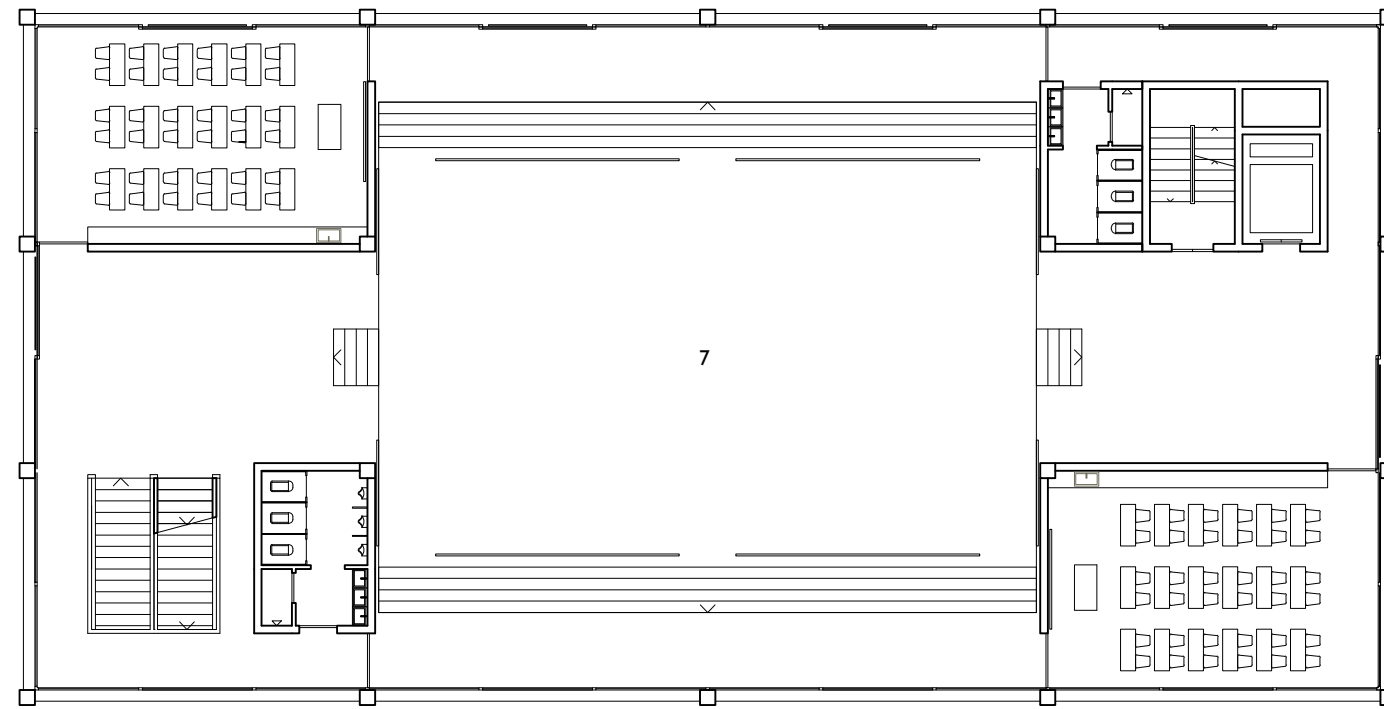


7 Multi-function Hall


Second Floor Plan - Music Center 1:200

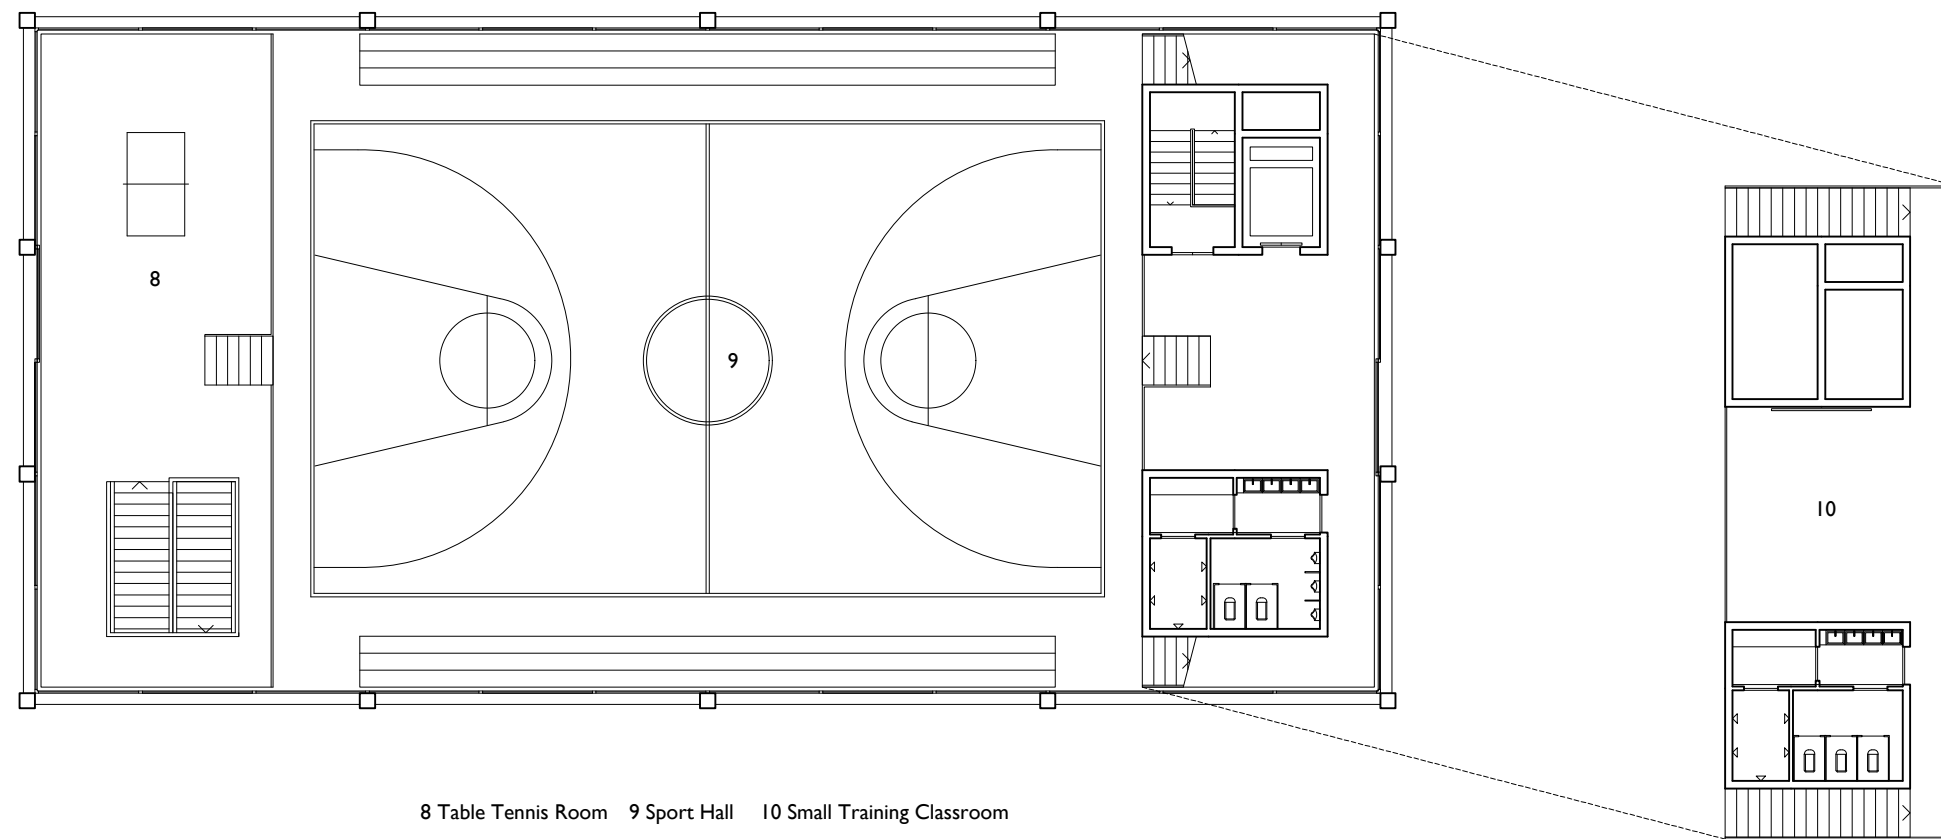

8 Table Tennis Room 9 Sport Hall 10 Small Training Classroom

Third Floor Plan - Sport Center 1:200

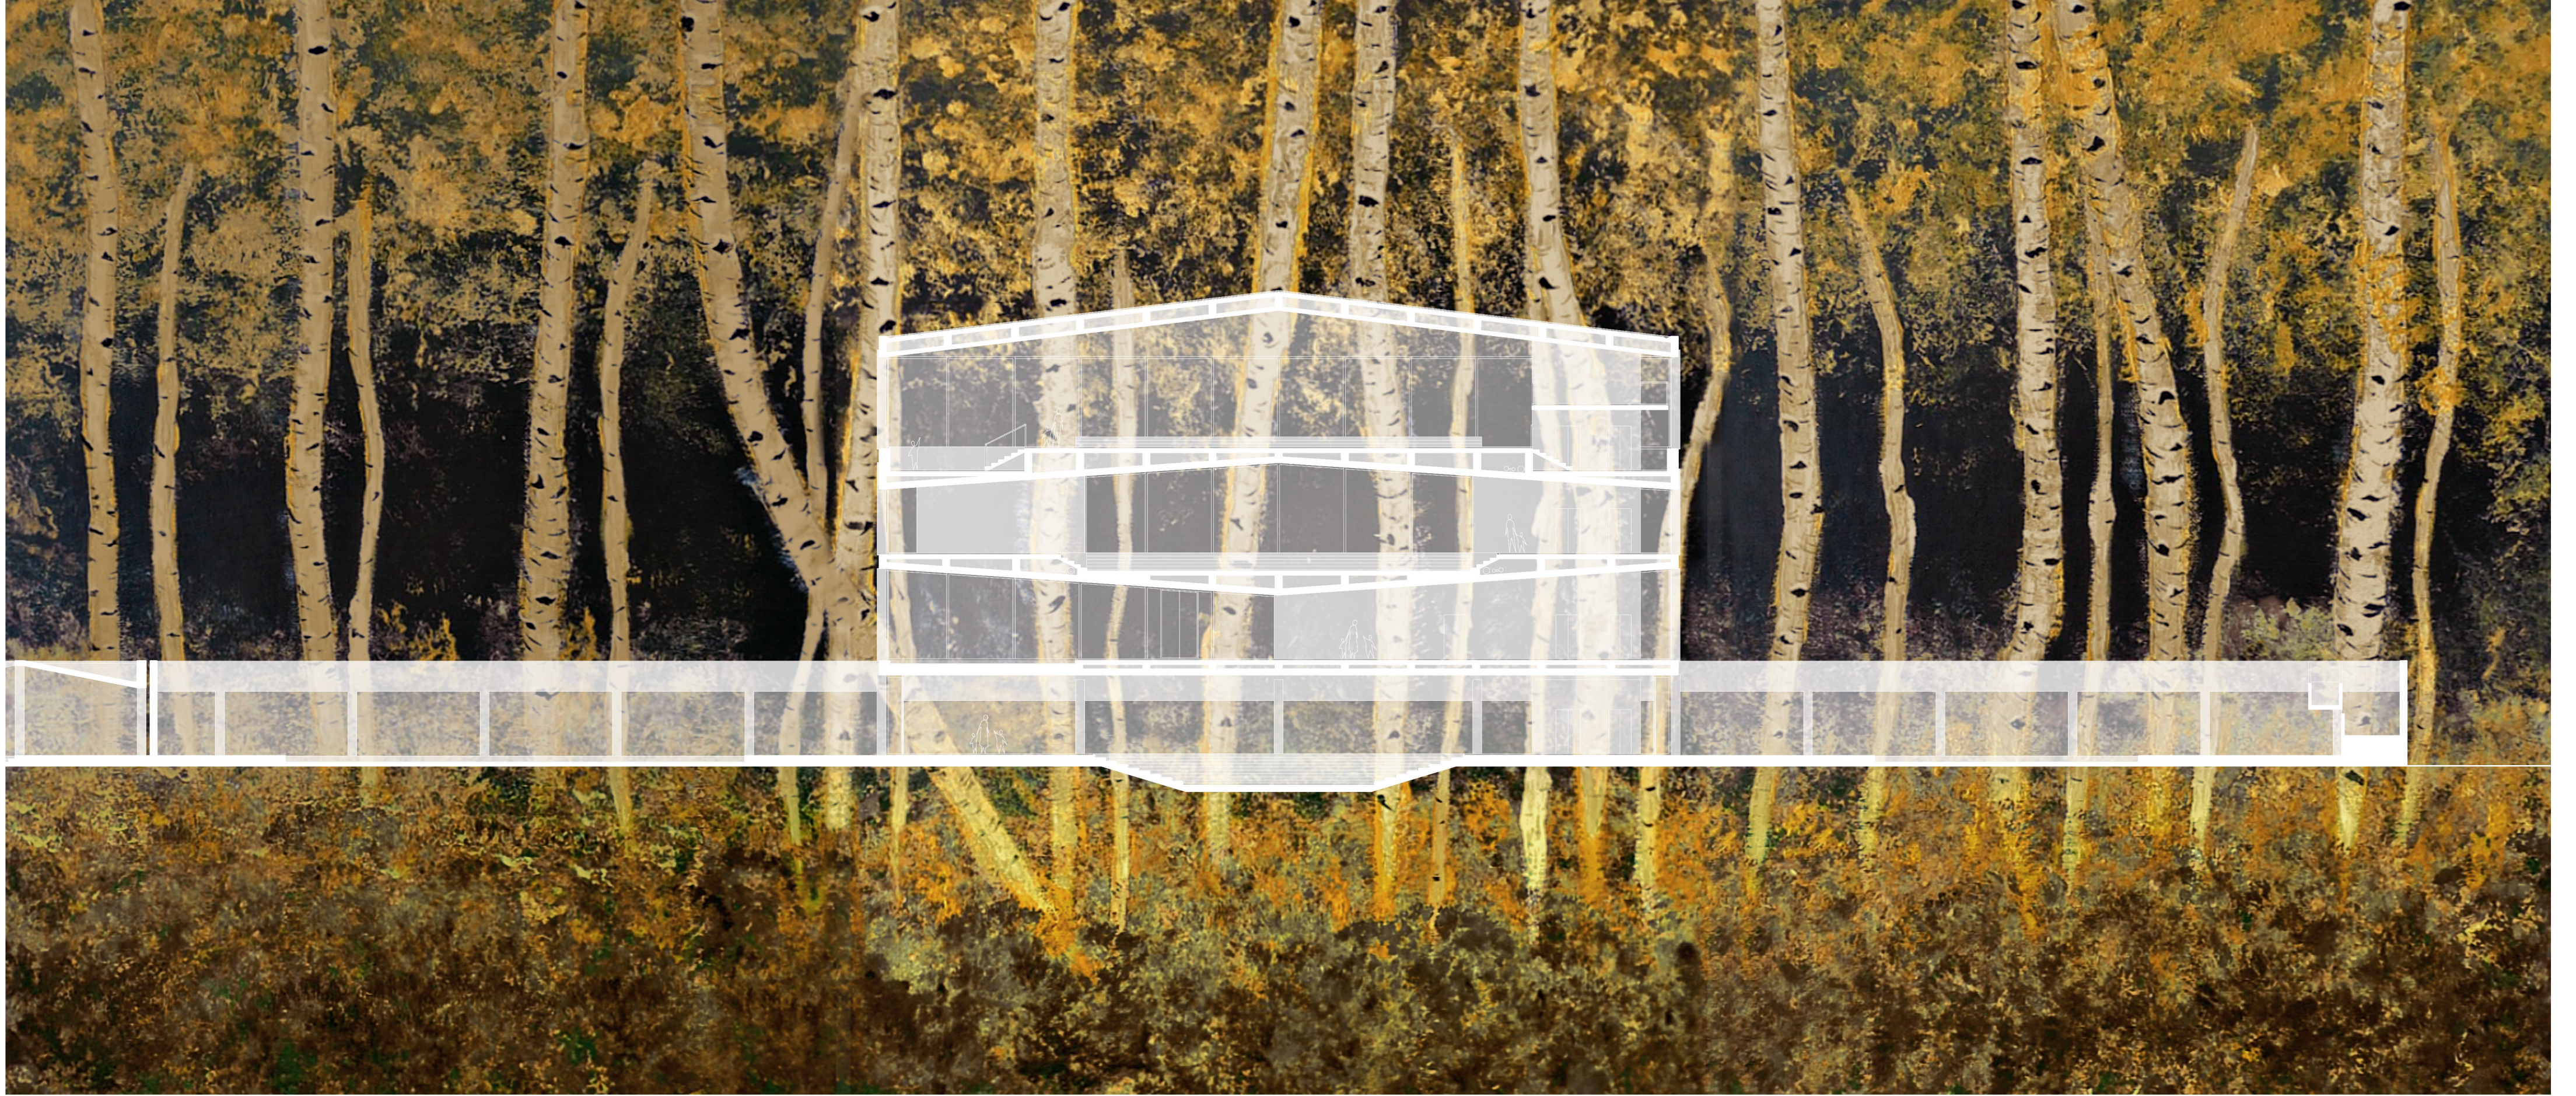

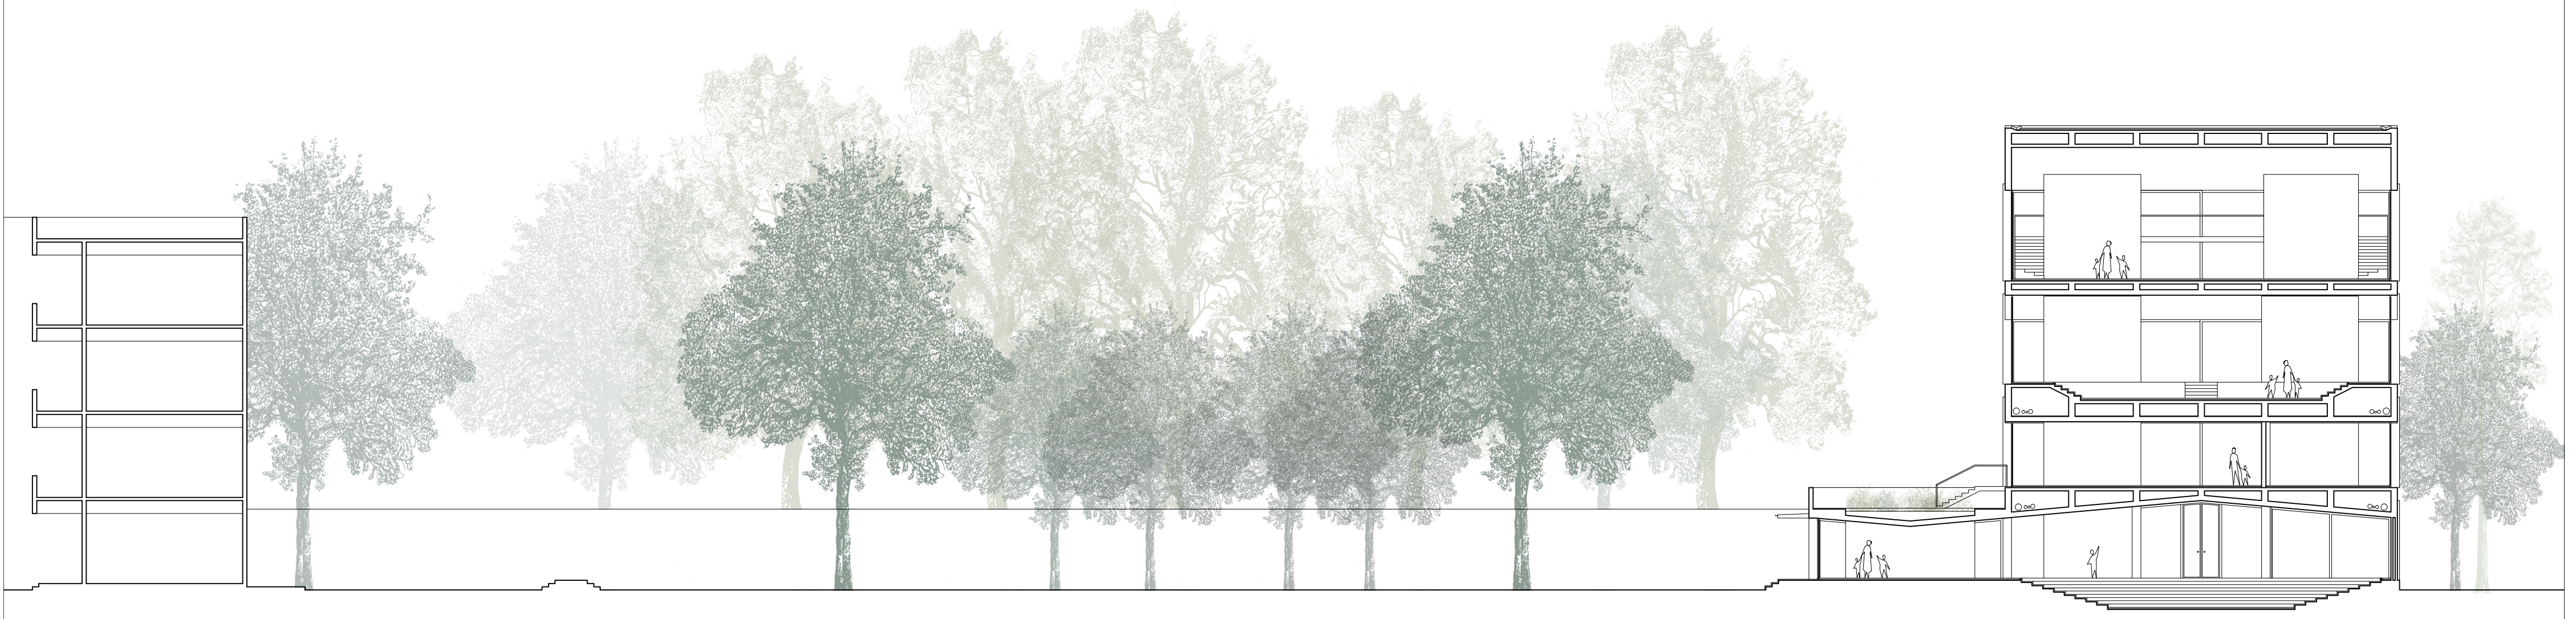


2-2 Section 1:200






West Elevation 1:200

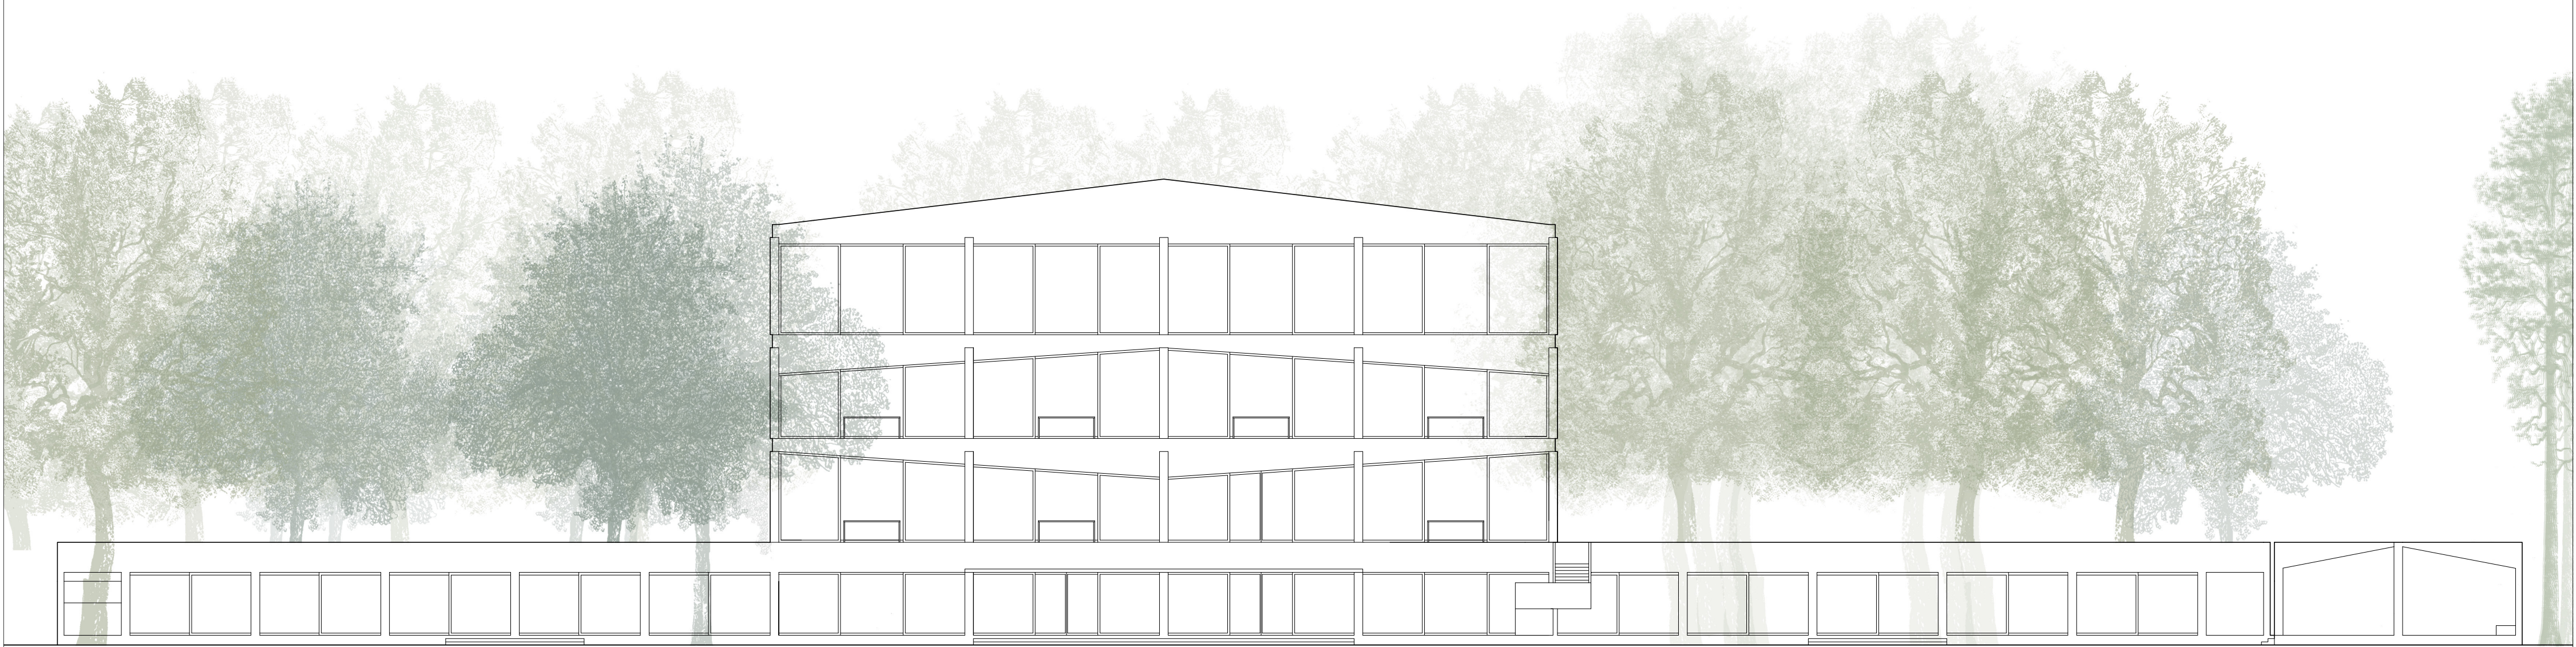

North Elevation 1:200

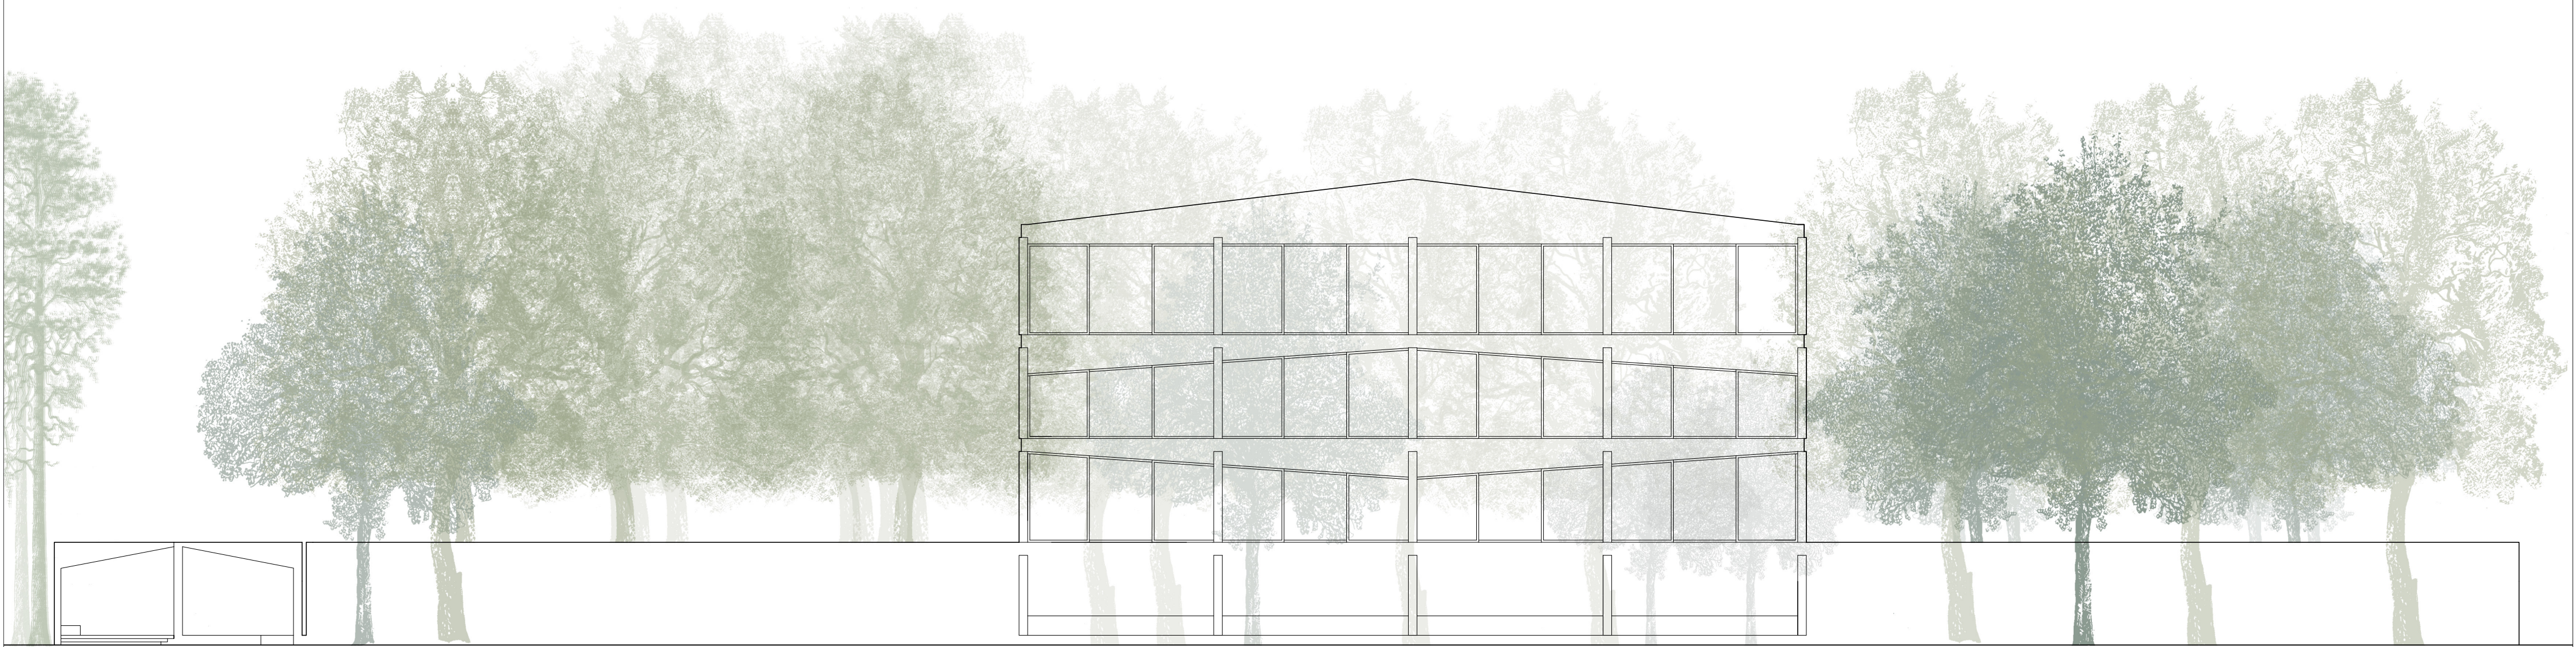

South Elevation 1:200







