

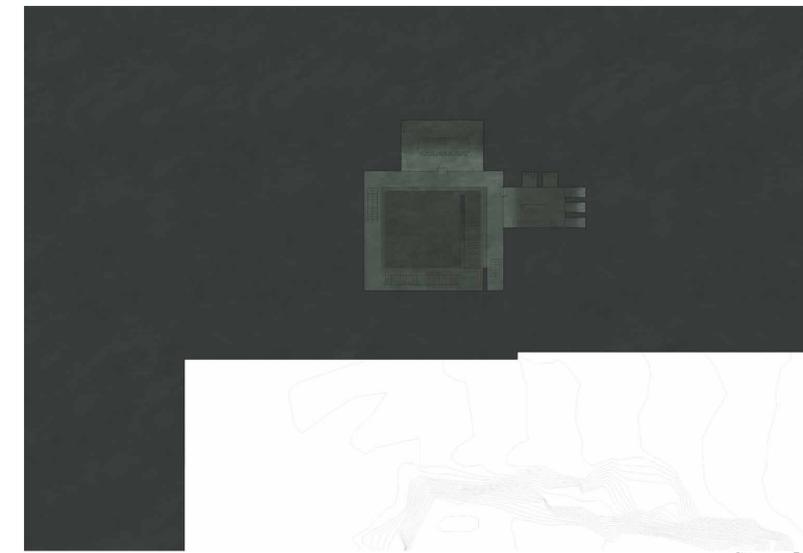


Section CC 1:200

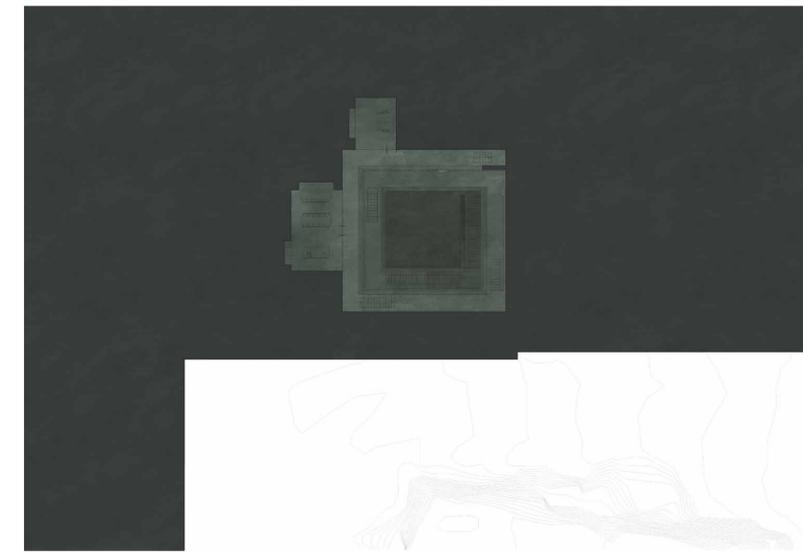


Plan 1:200

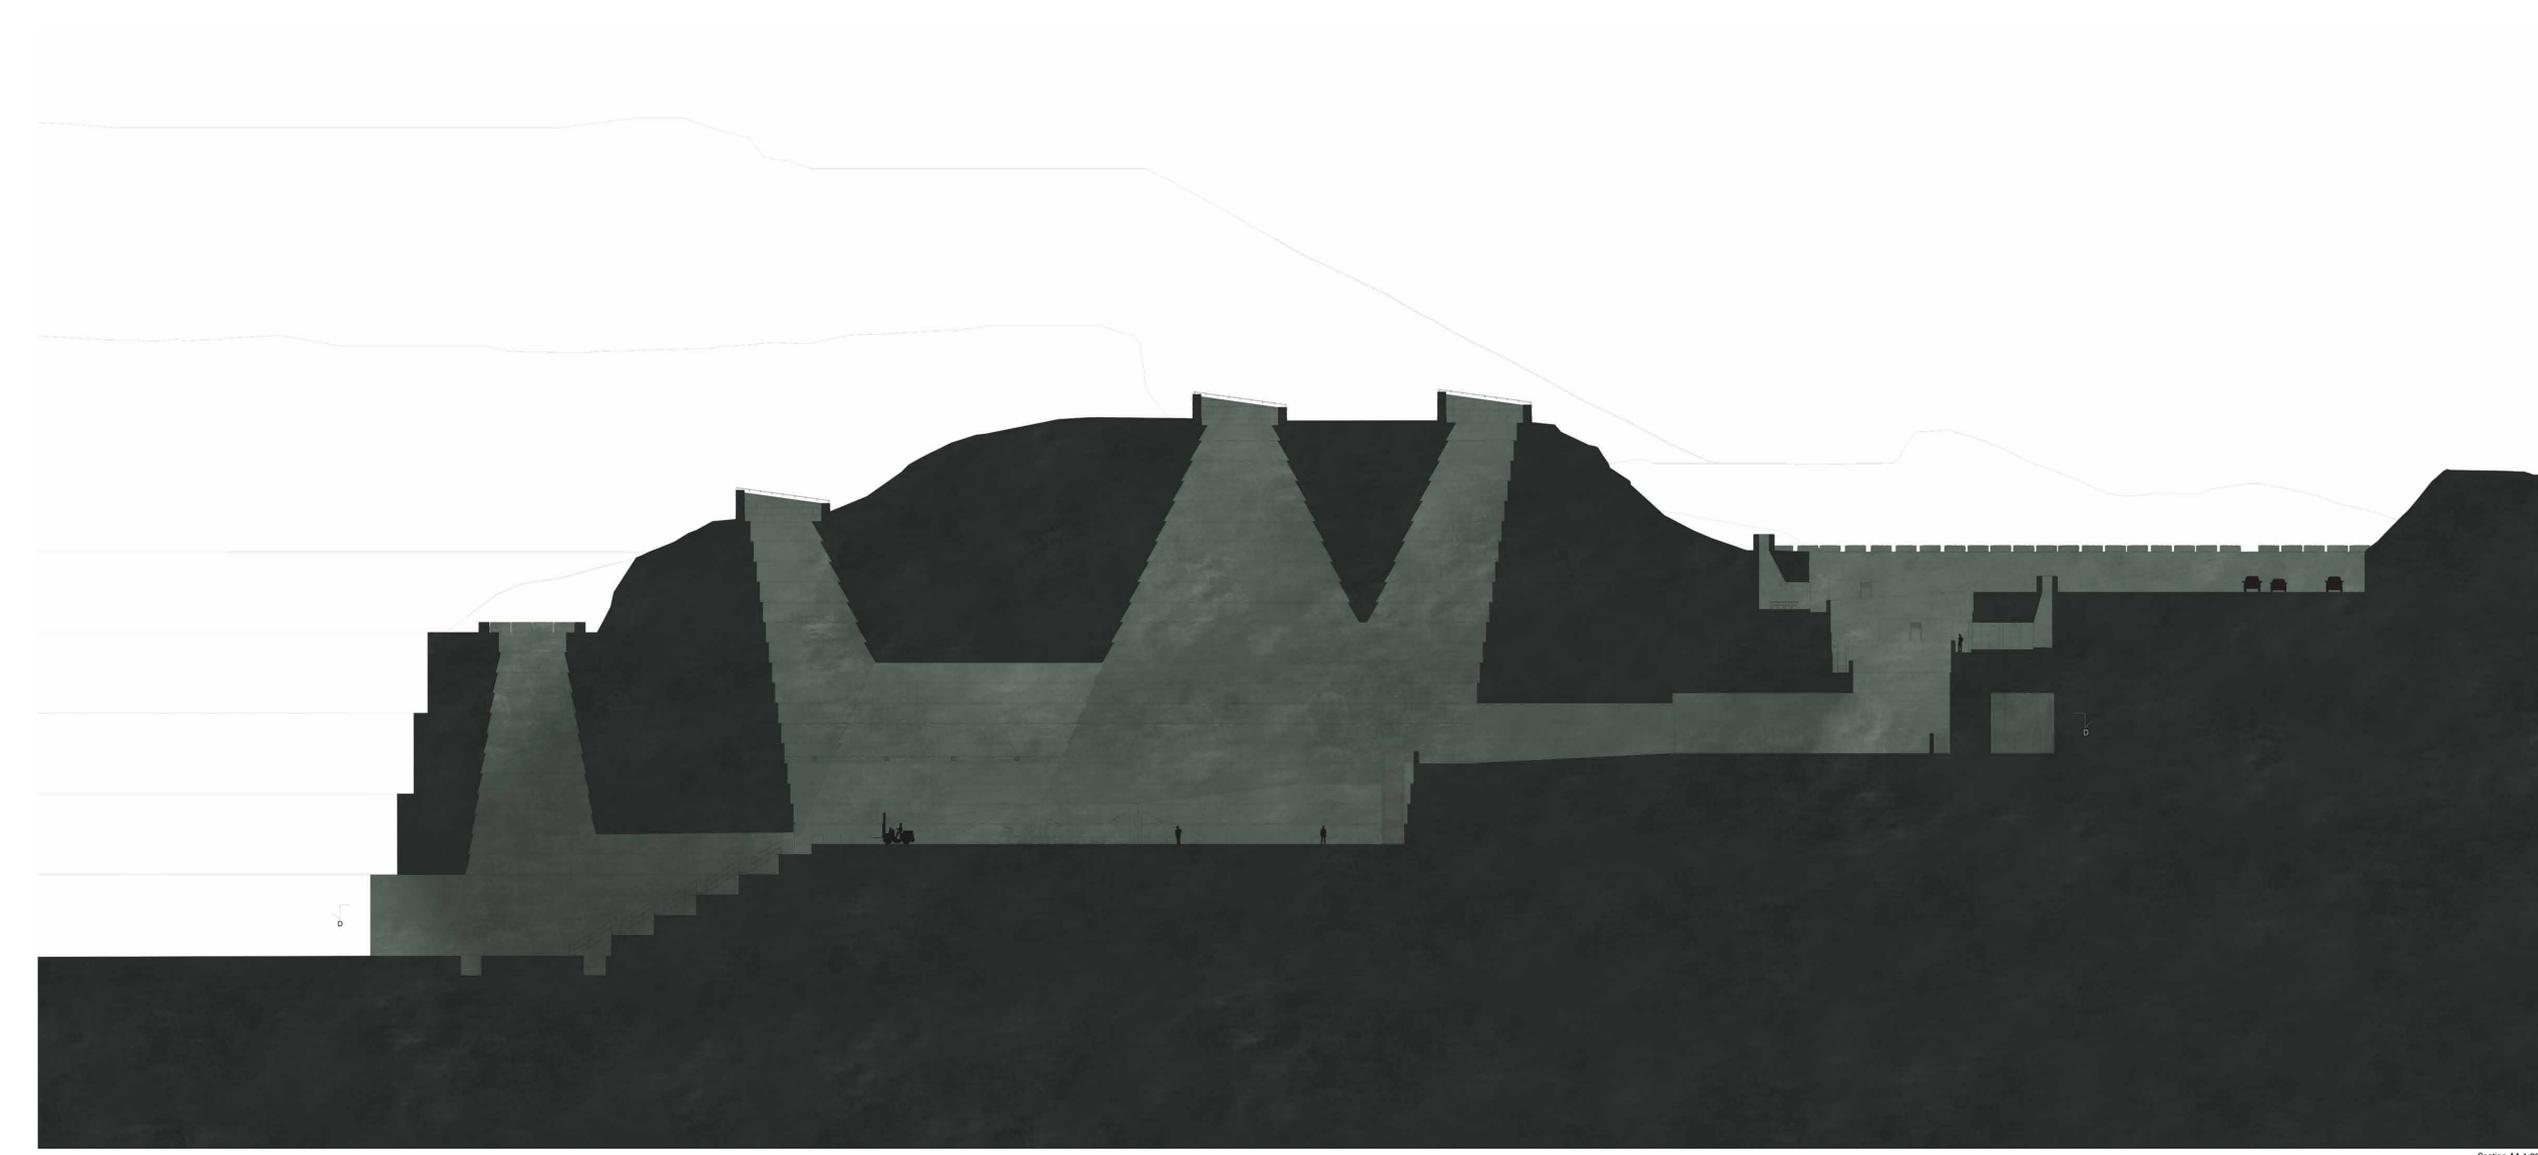

Section AA 1:200



Plan DD 1:200

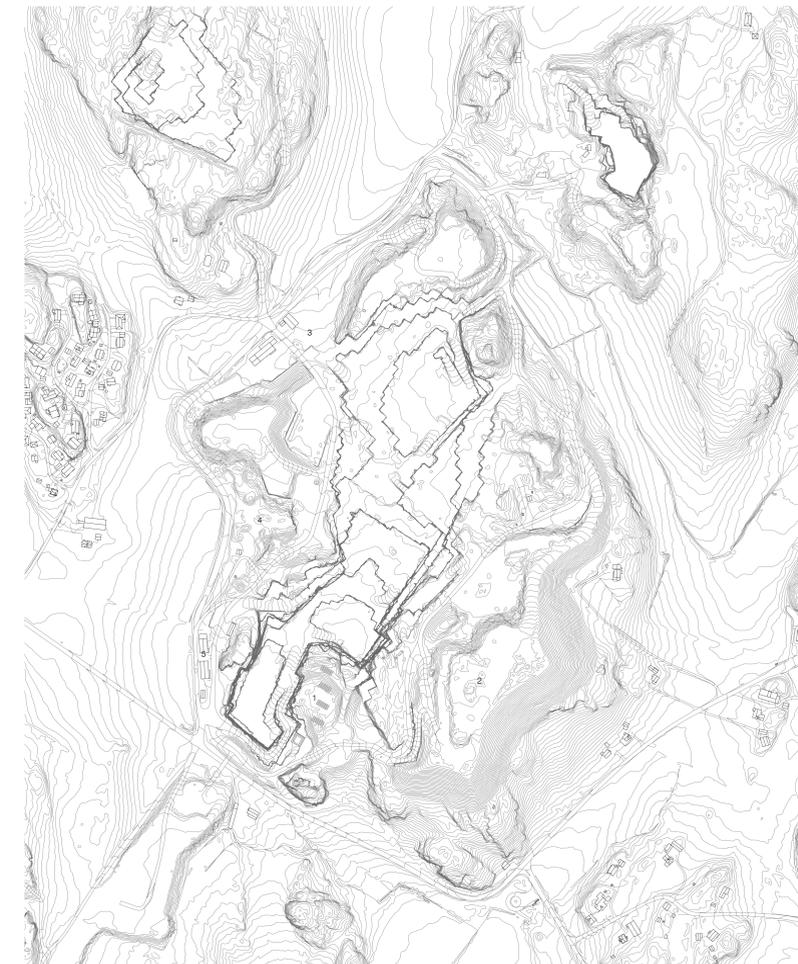


- 1. The stone factory
- 2. Quarry waste-ple
- 3. Workshops and storage of "raw-blocks"
- 4. Gravel production from waste material
- 5. Garage

Situation map 1:3000




Roof plan 1:500


The Quarry extraction process

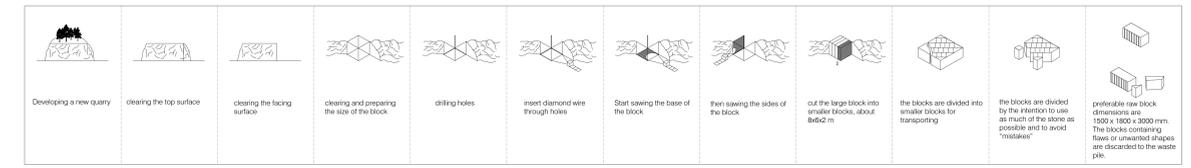


The factory producing building- and paving-stones from waste material

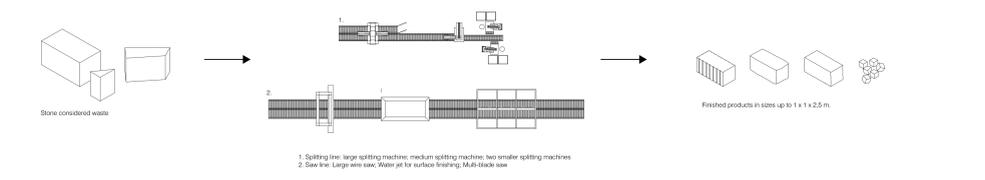


Diamond-wire saw cutting from one side

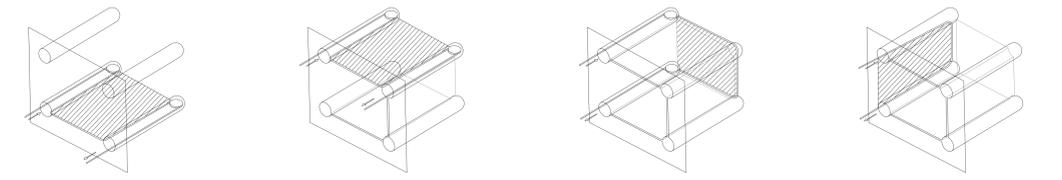

Diamond-wire saw cutting slope

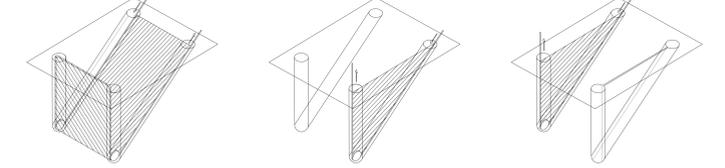

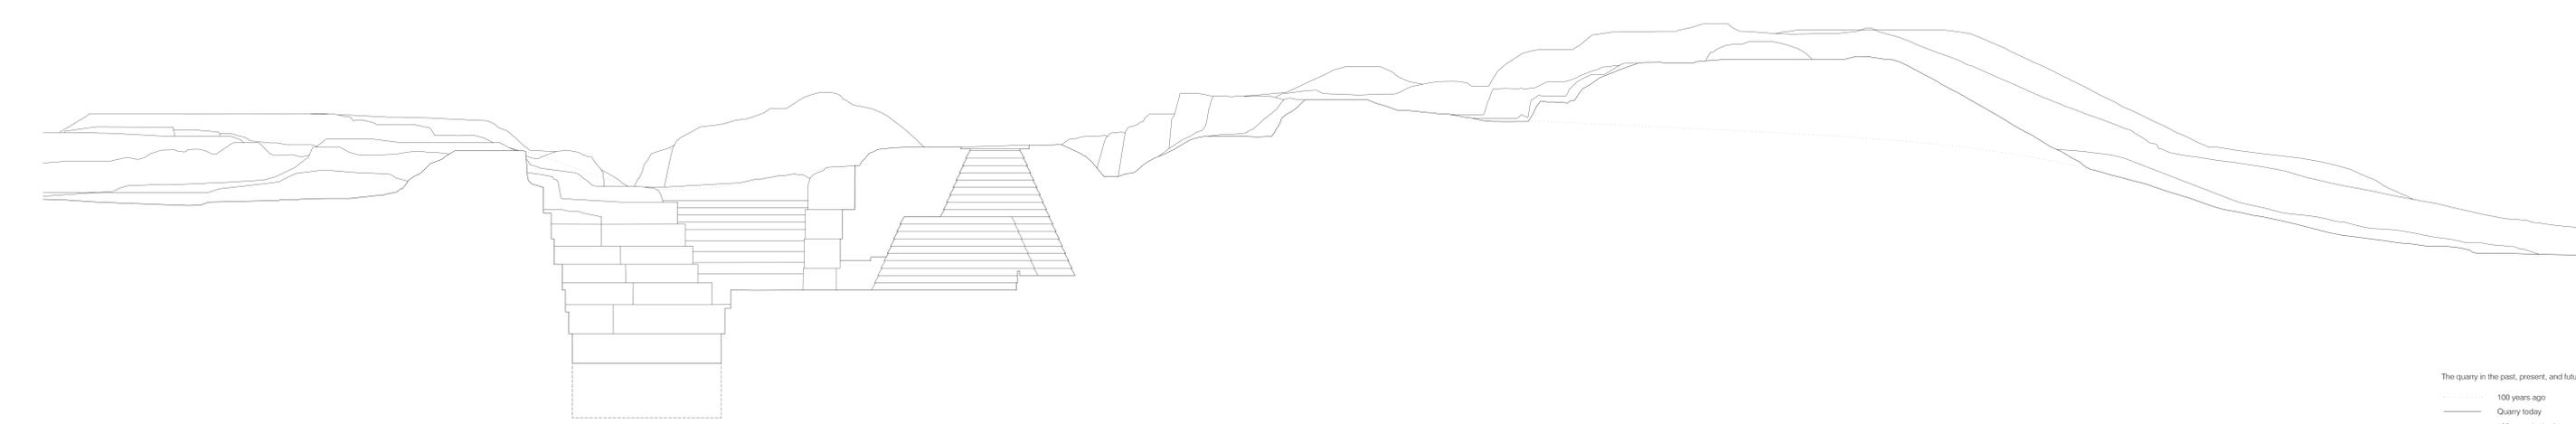

The quarry in the past, present, and future:
..... 100 years ago
———— Quarry today
- - - - 100 years in the future

1:500



The quarry in the past, present, and future:
..... 100 years ago
———— Quarry today
- - - - 100 years in the future

1:500