




Construction diagram

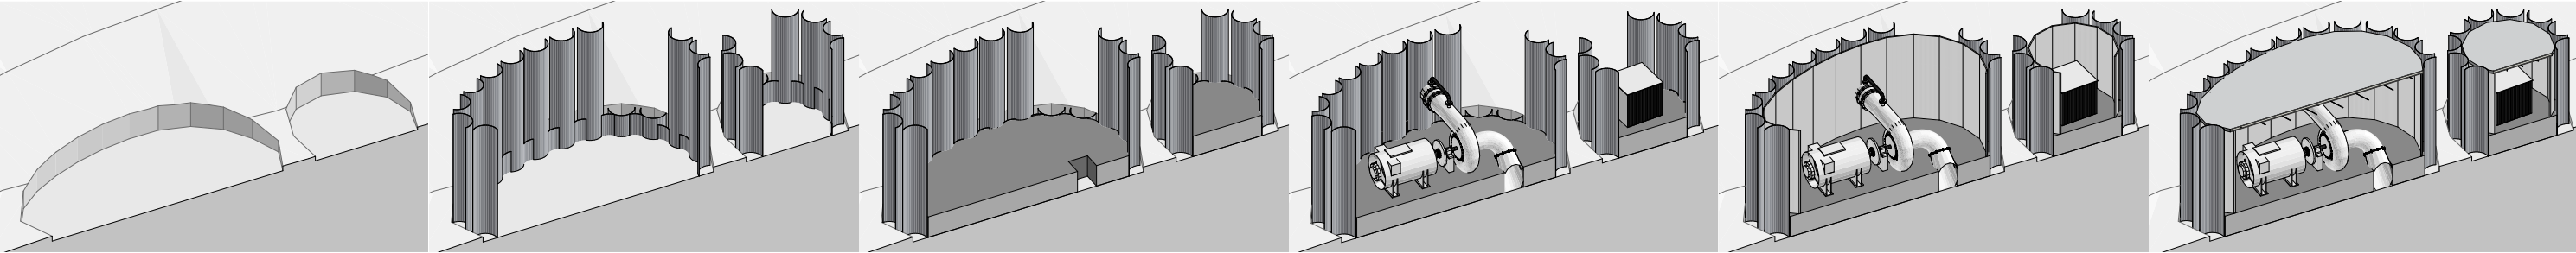

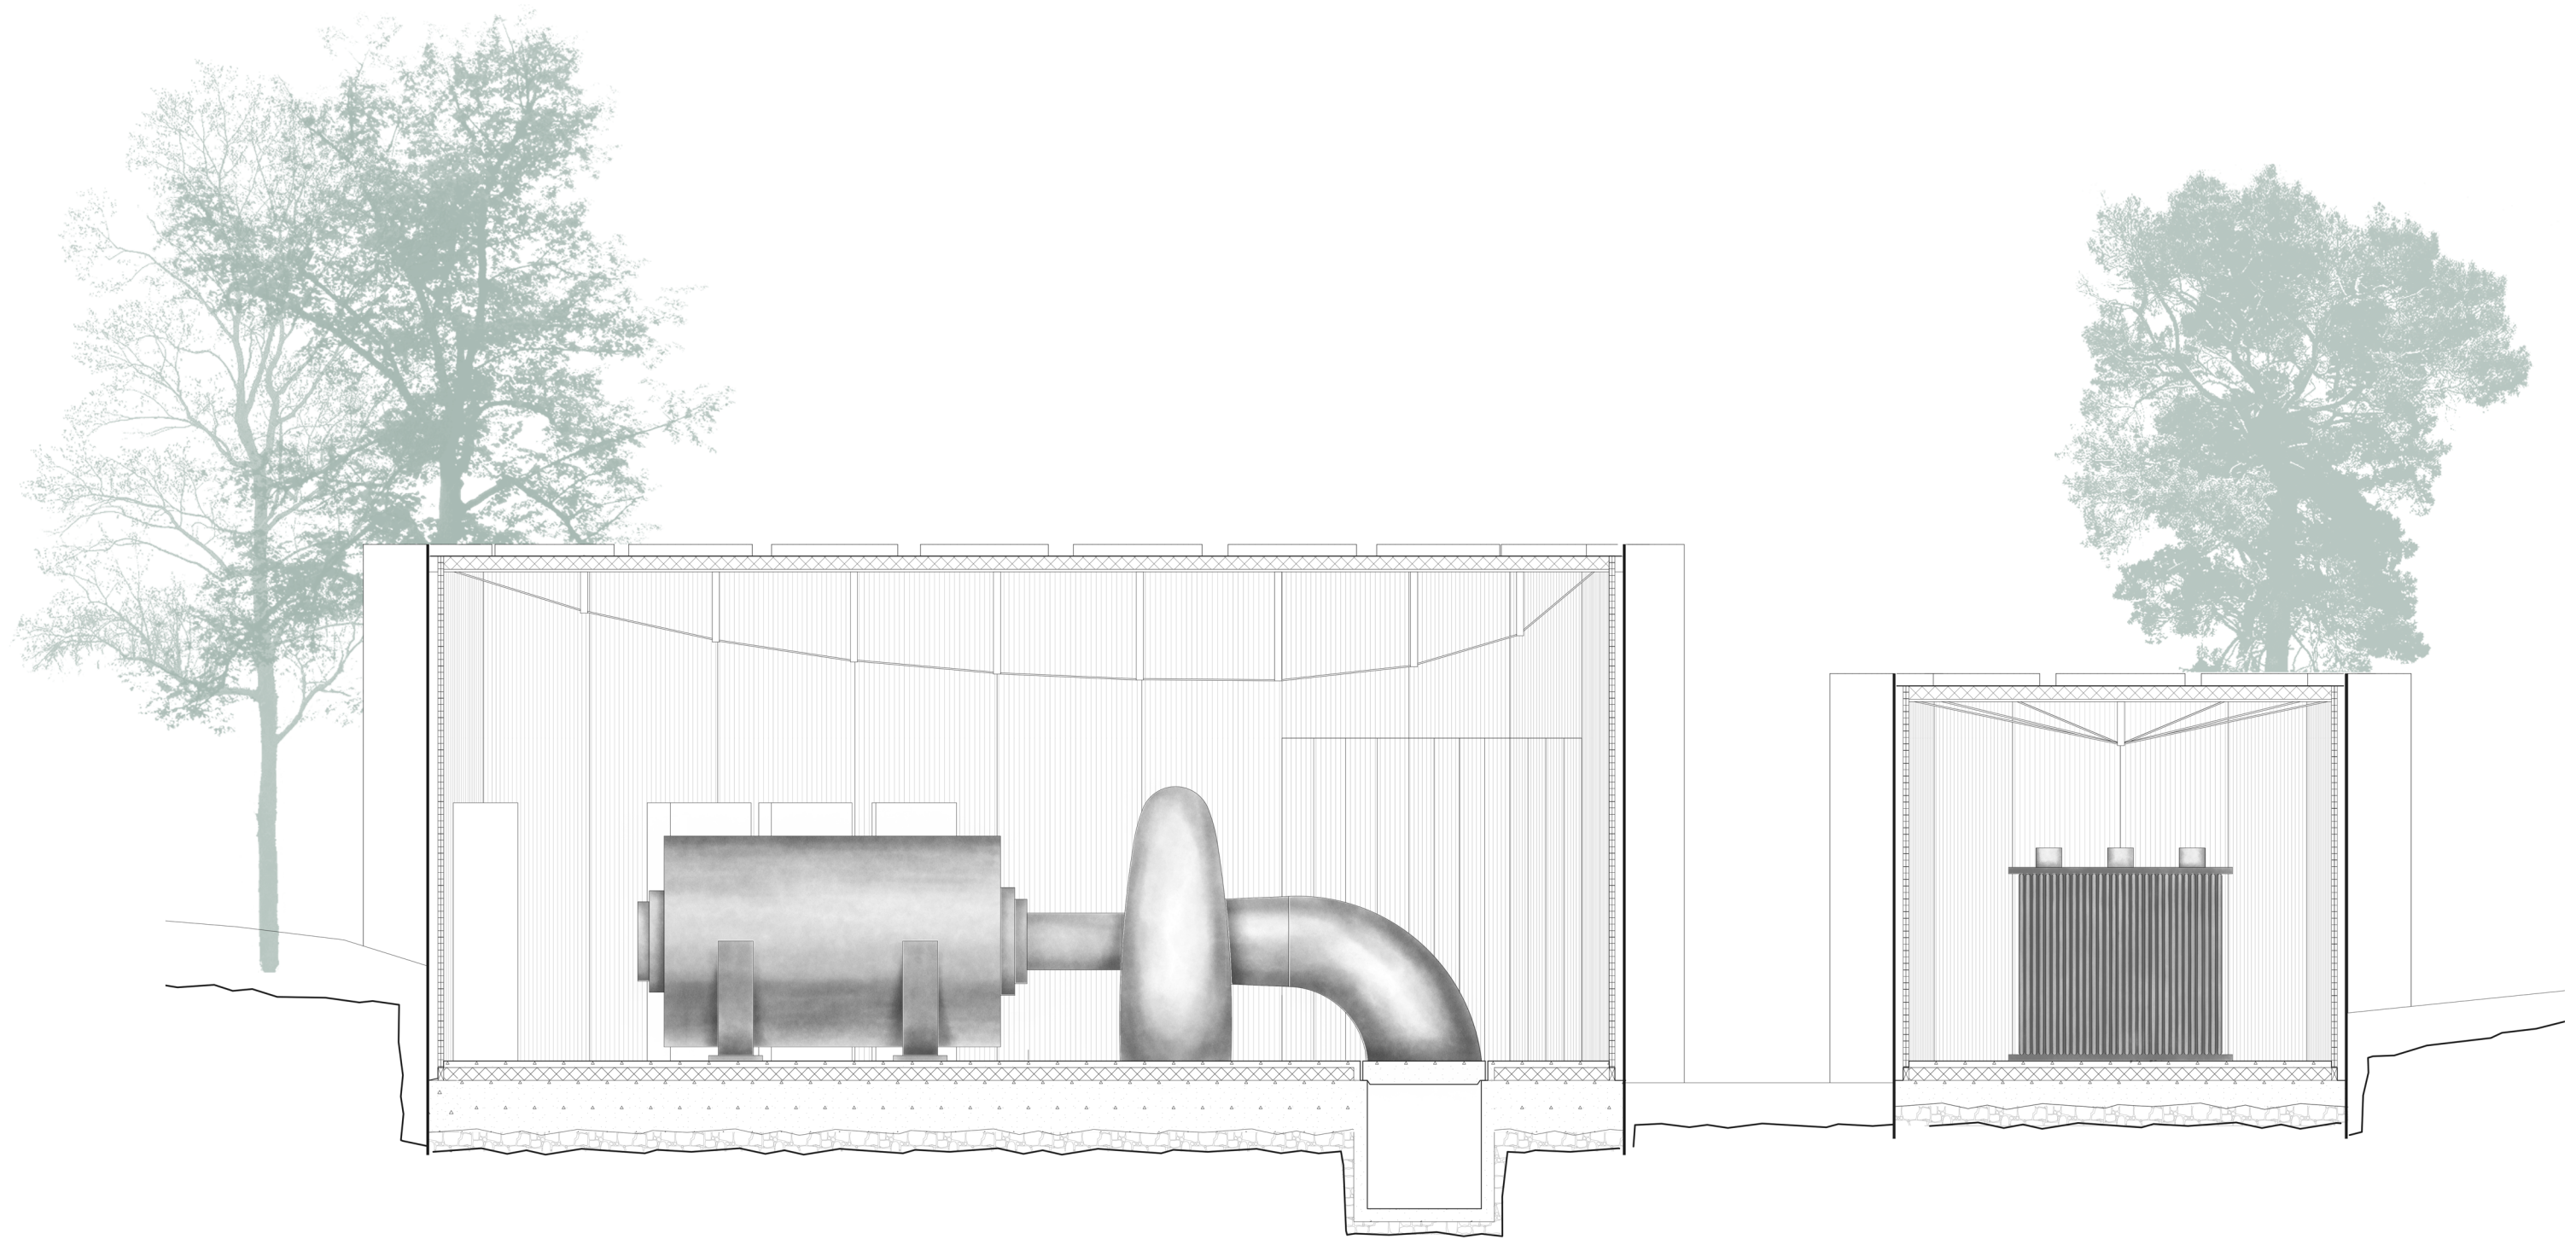




Heating principle

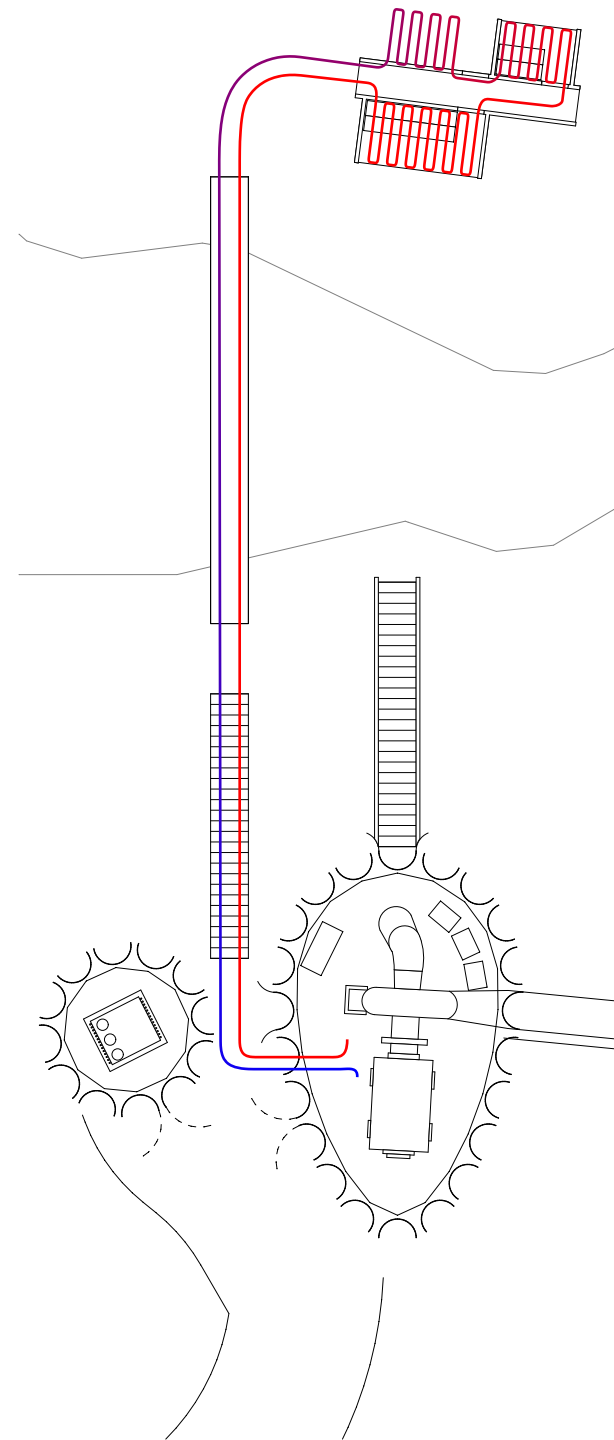


Excess heat transfered to sauna,
through waterborne heating.

Heat is made waterborne by
water cooled generator and
turbine.

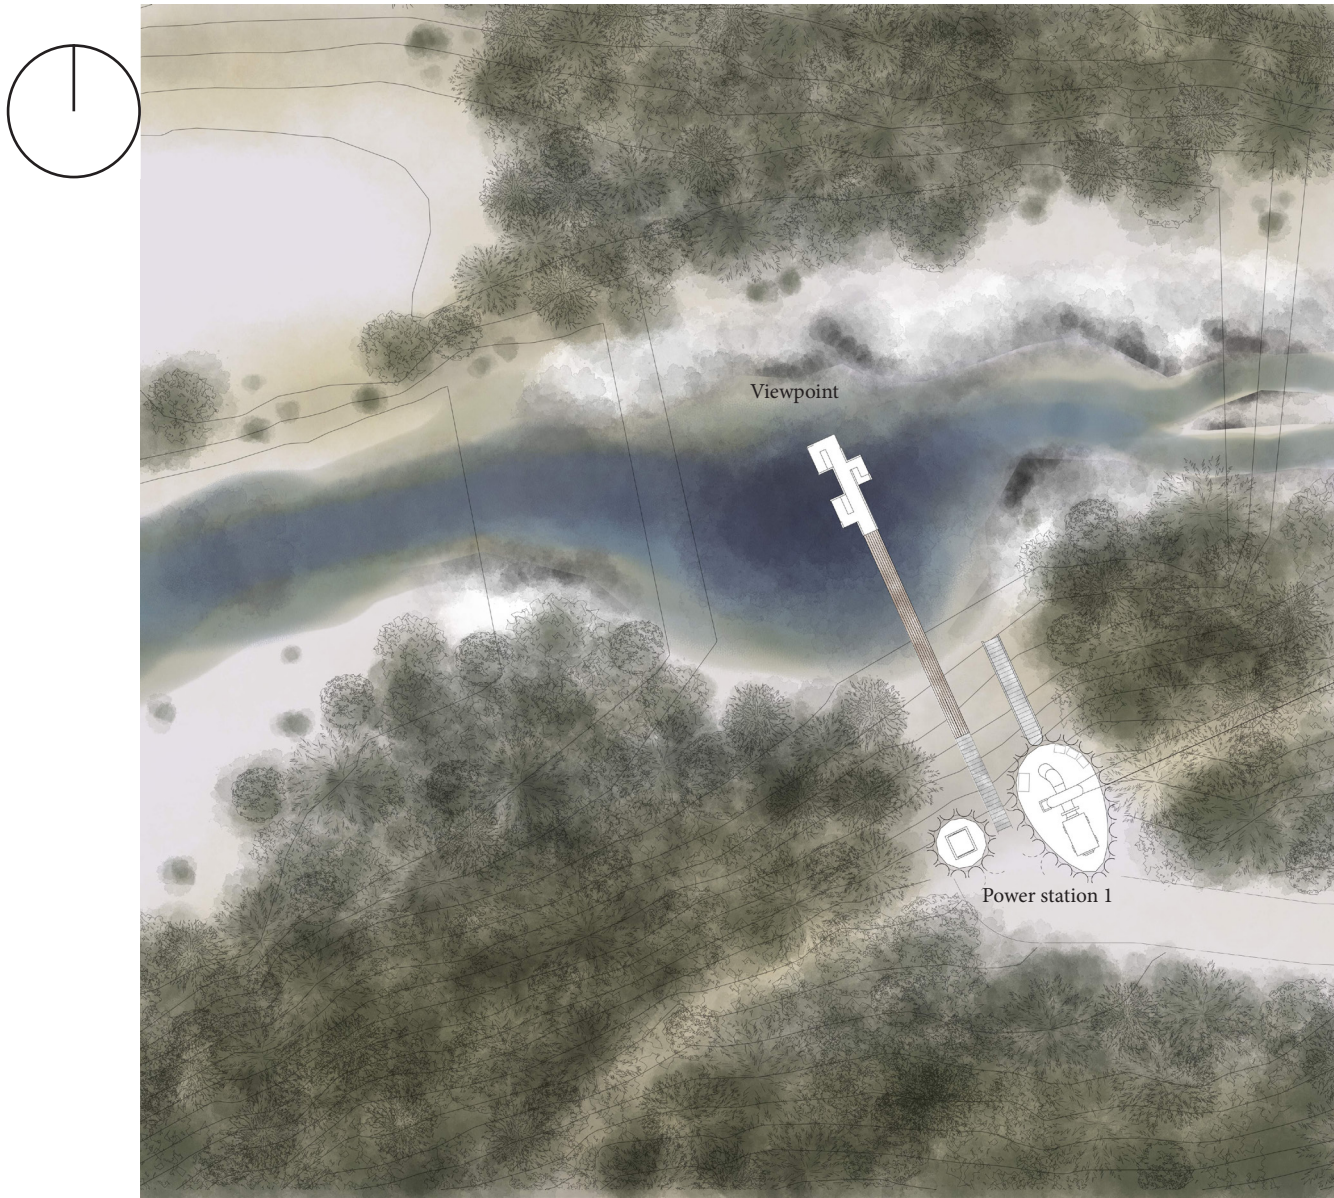

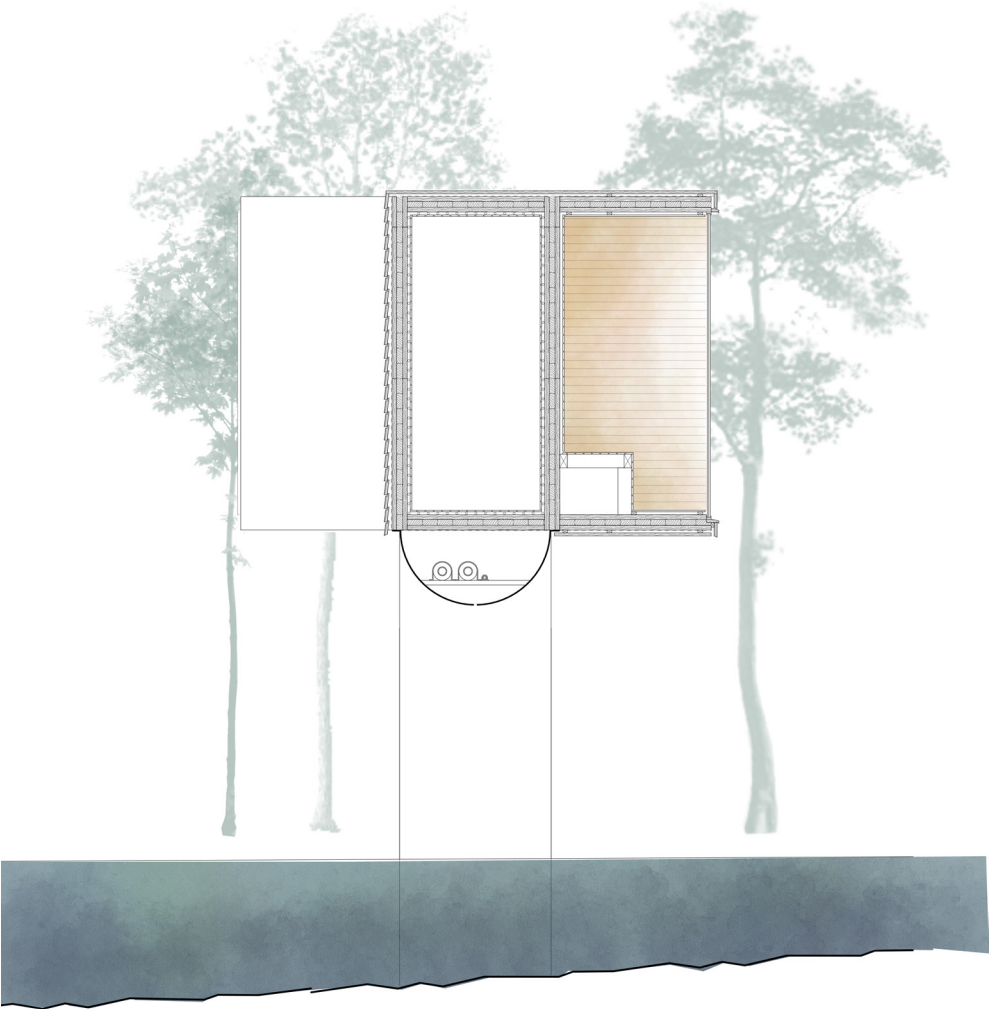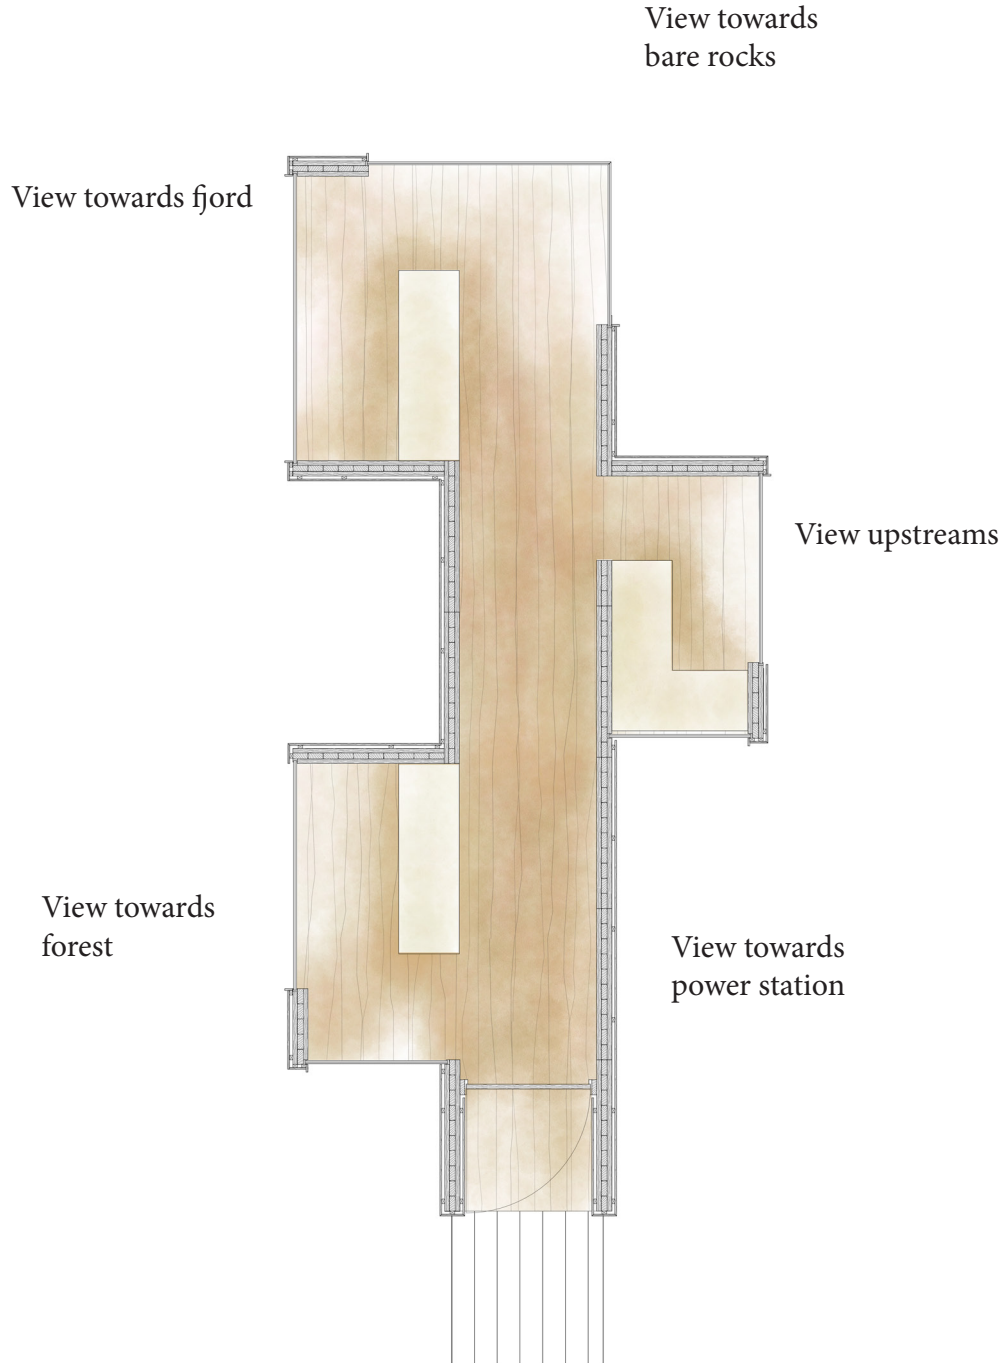

Detail CLT construction 1:10

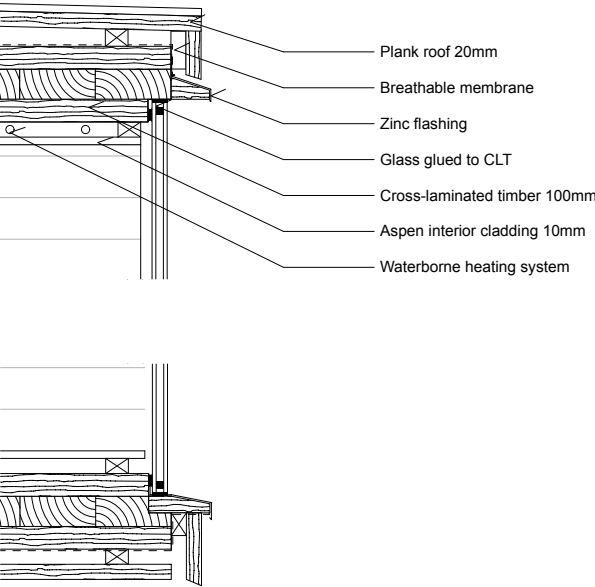






Plan and section shower 1:25





View towards
hillside


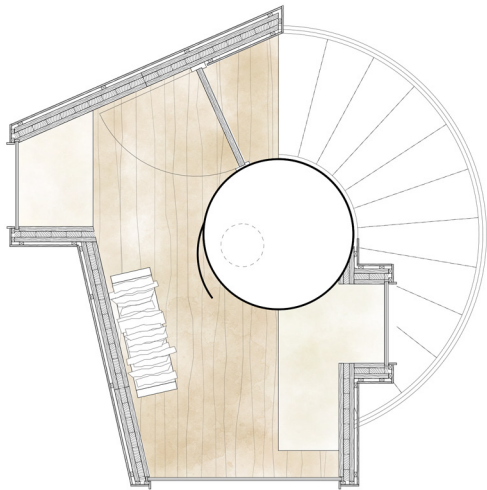



View down valley
and river


View of dam





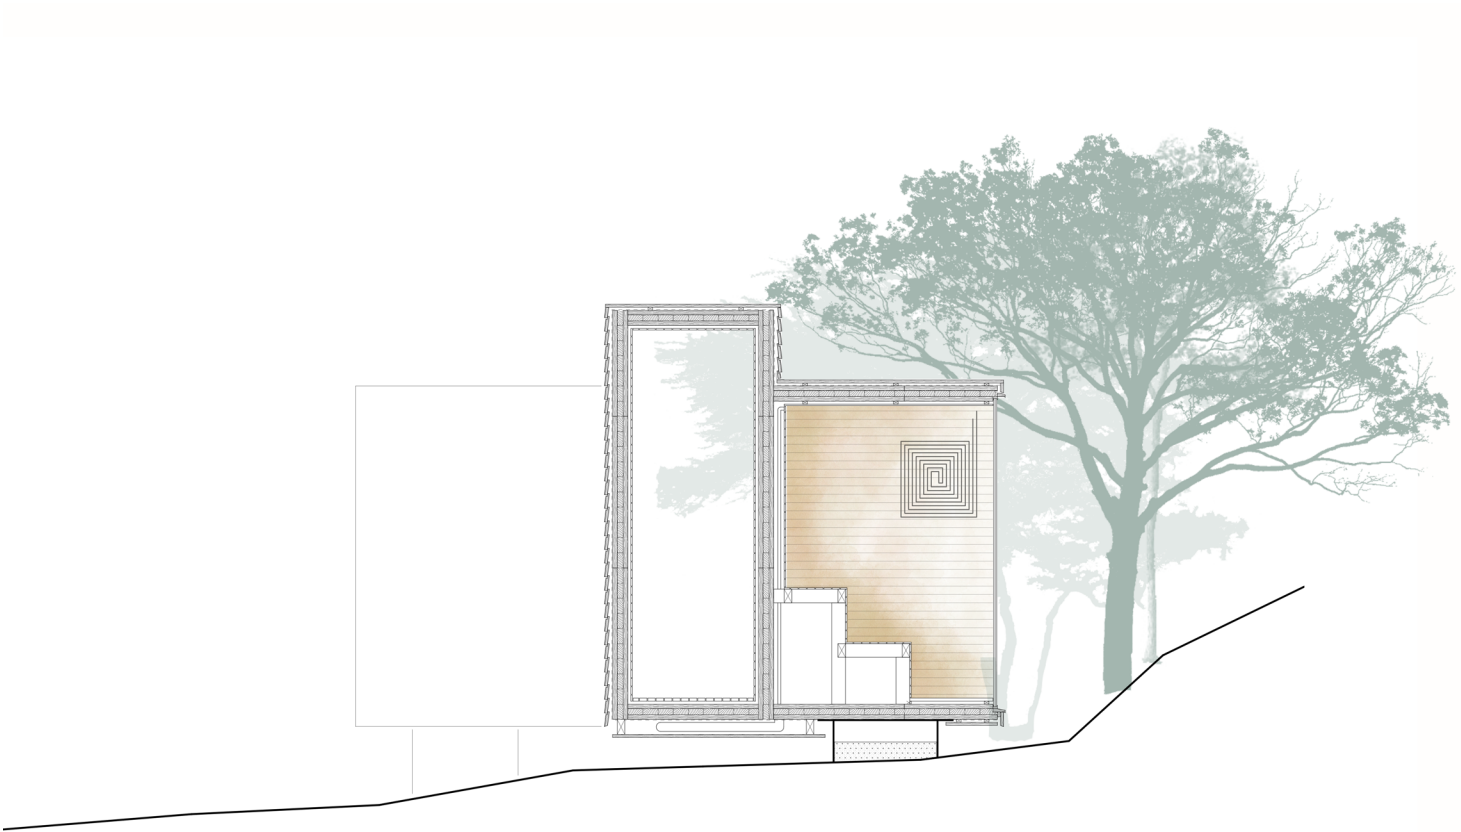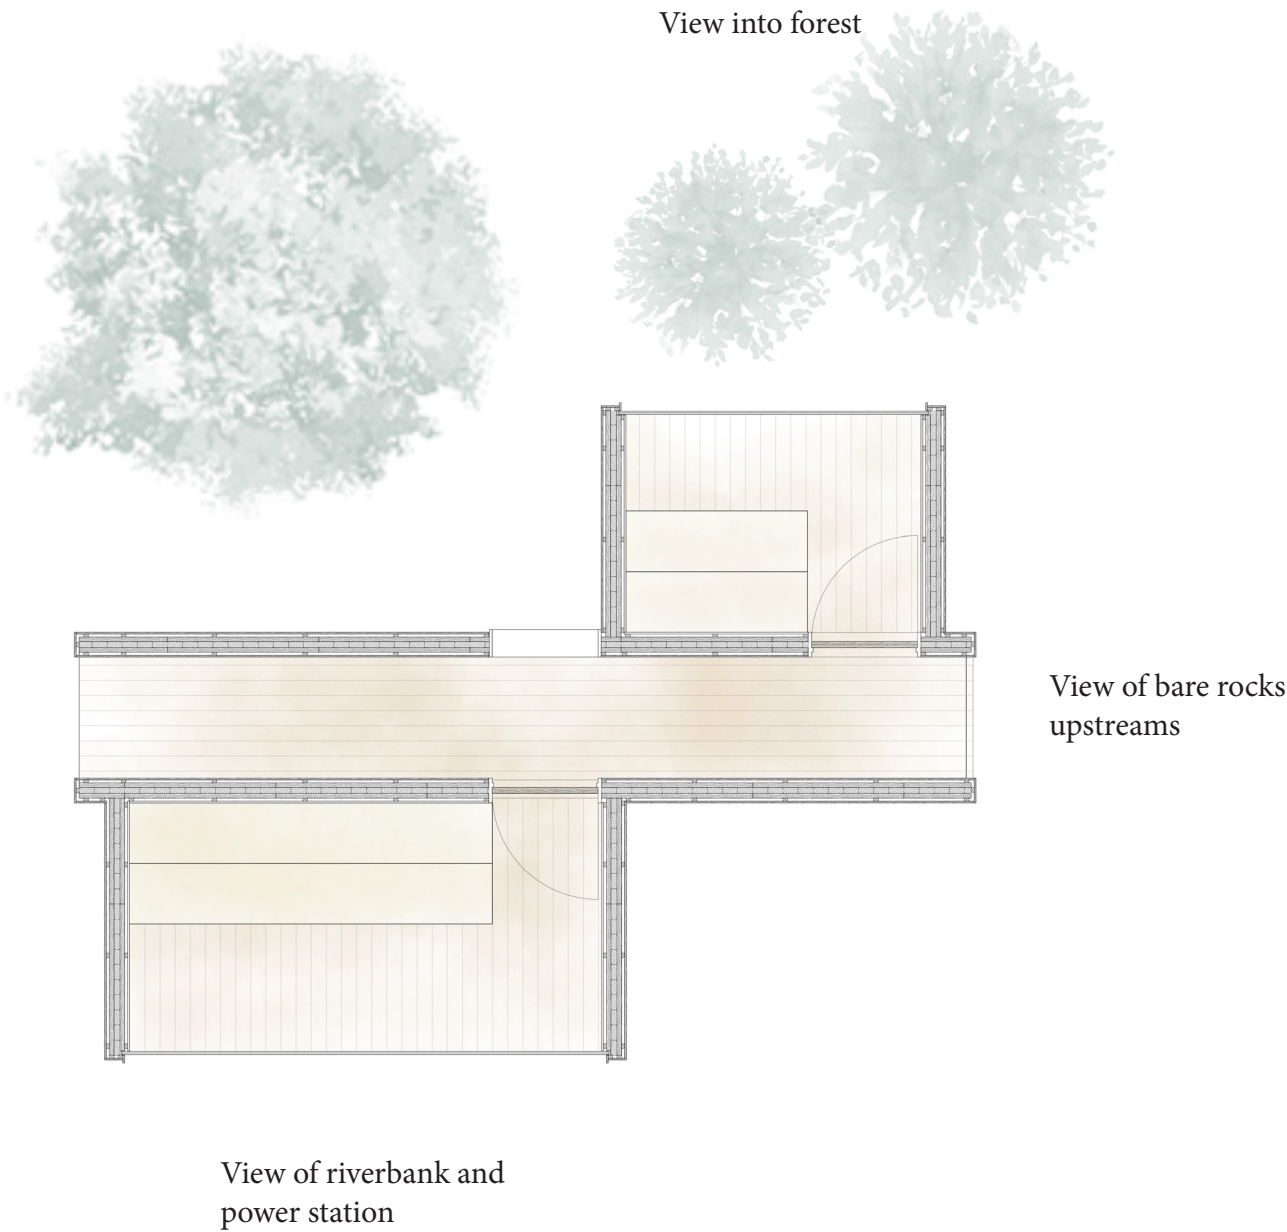

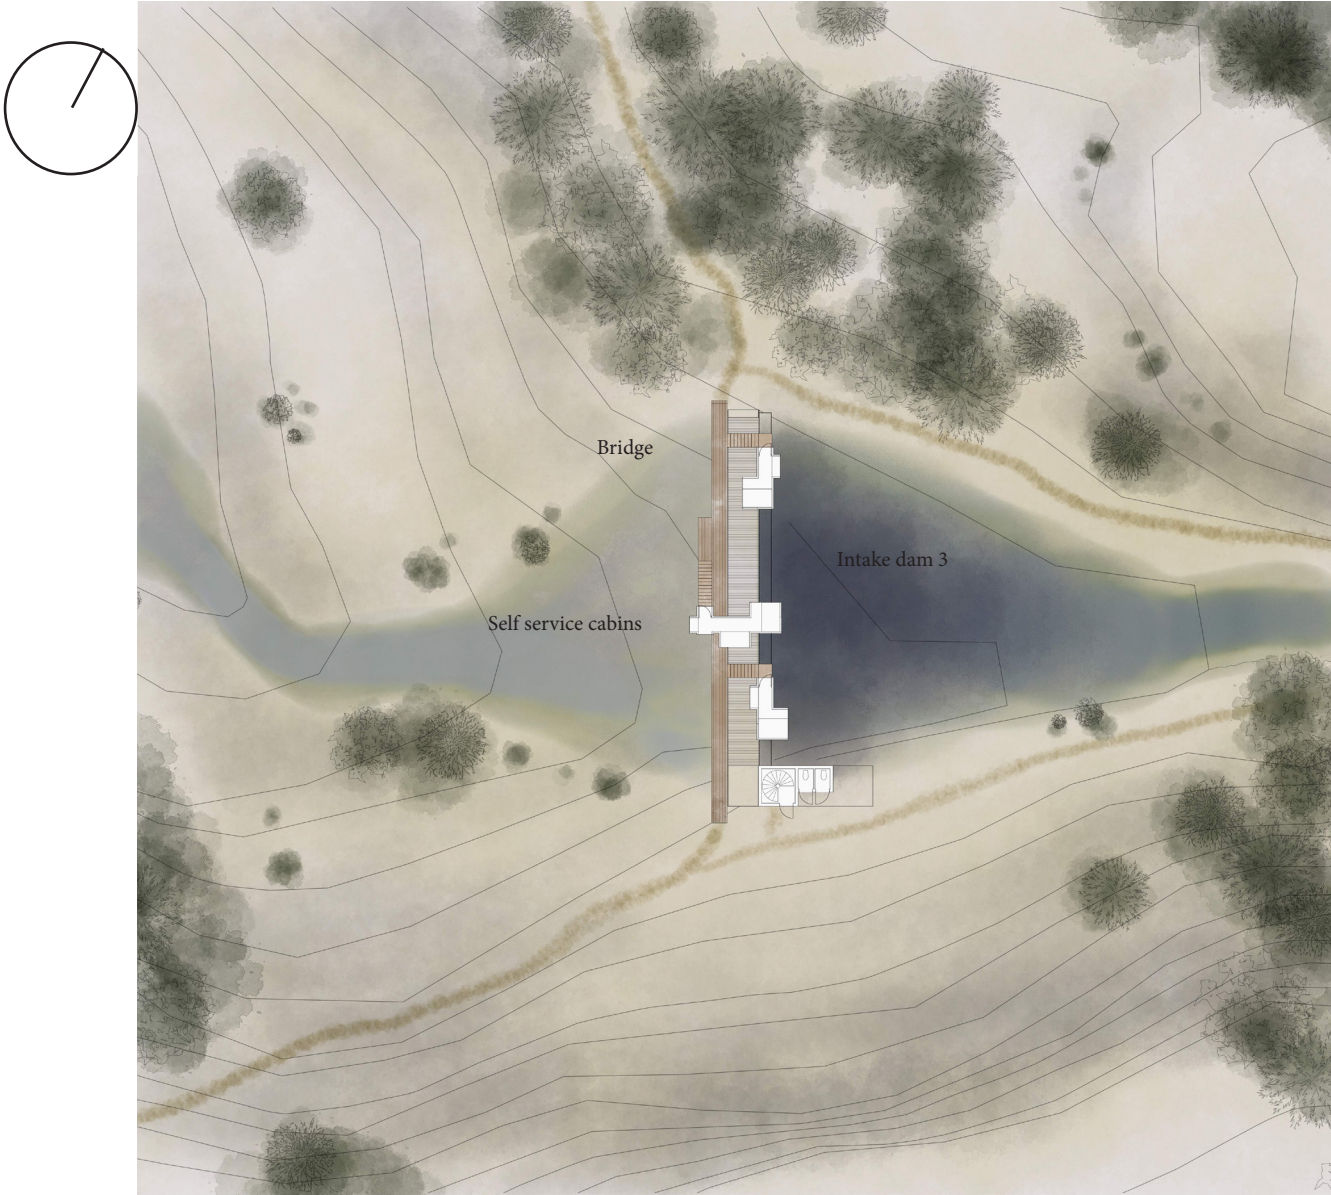

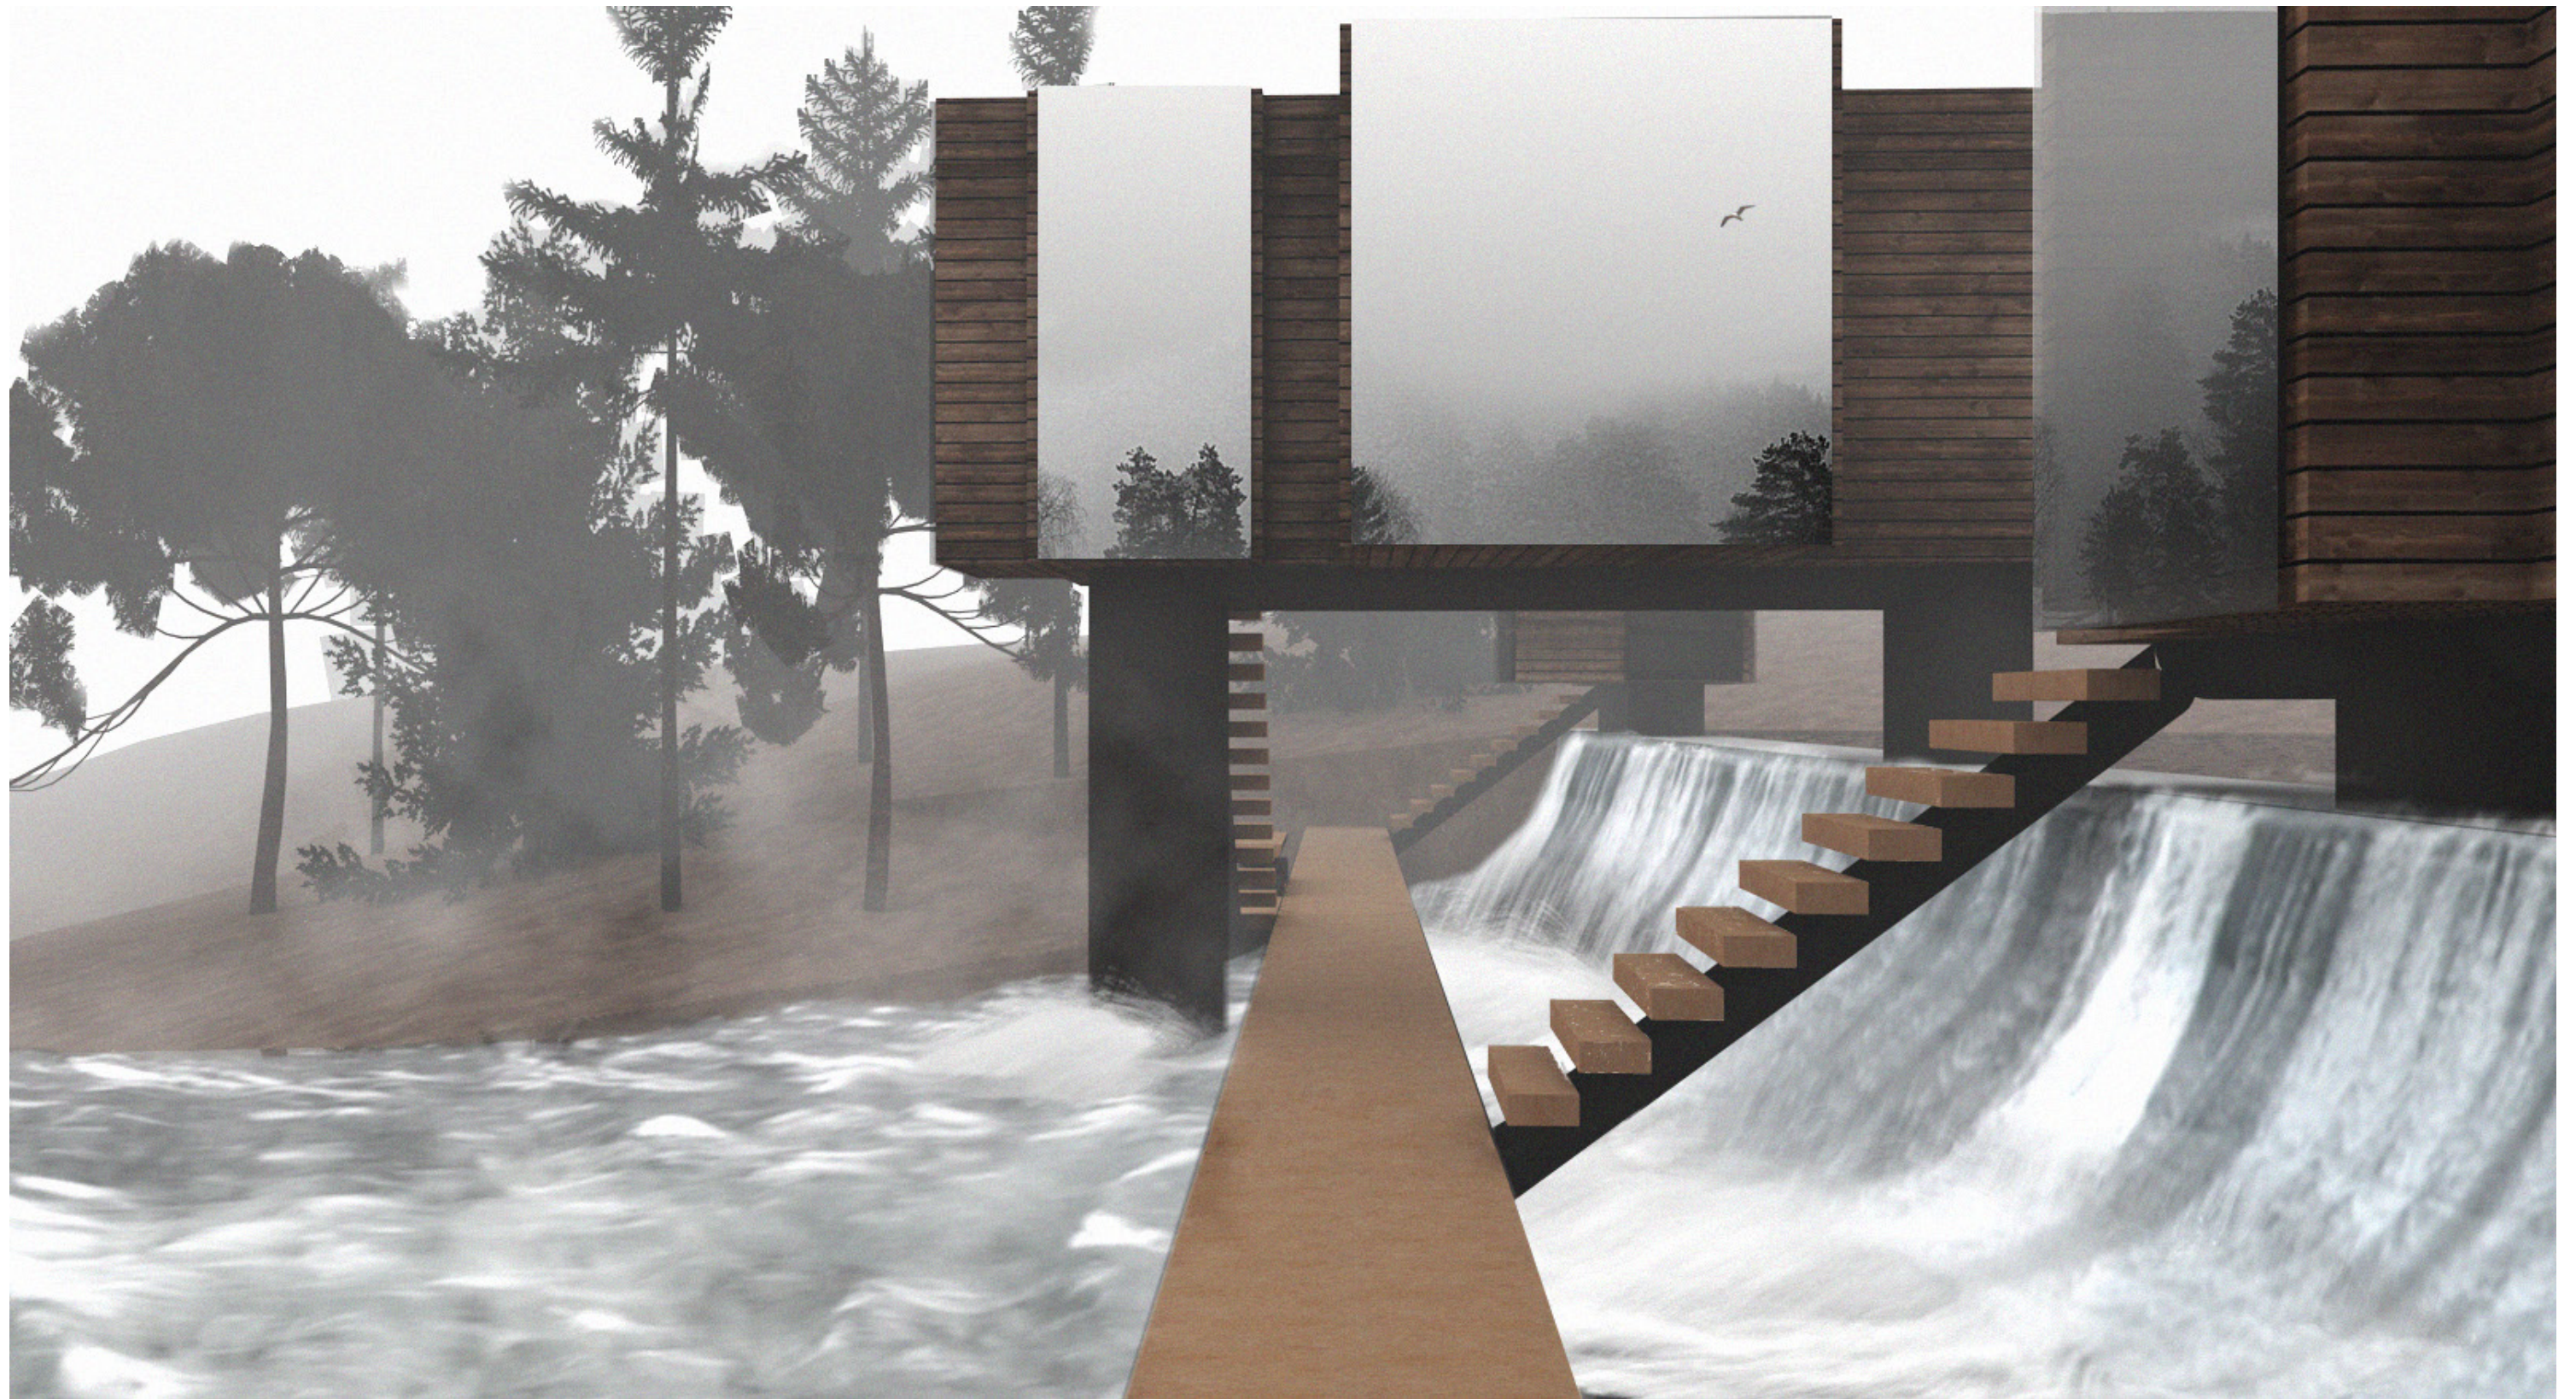

Bridge

Bed and view of
river and valley

bench, oven and
view of dam

Dam

Filter

Outlet works

