




Facade South-West

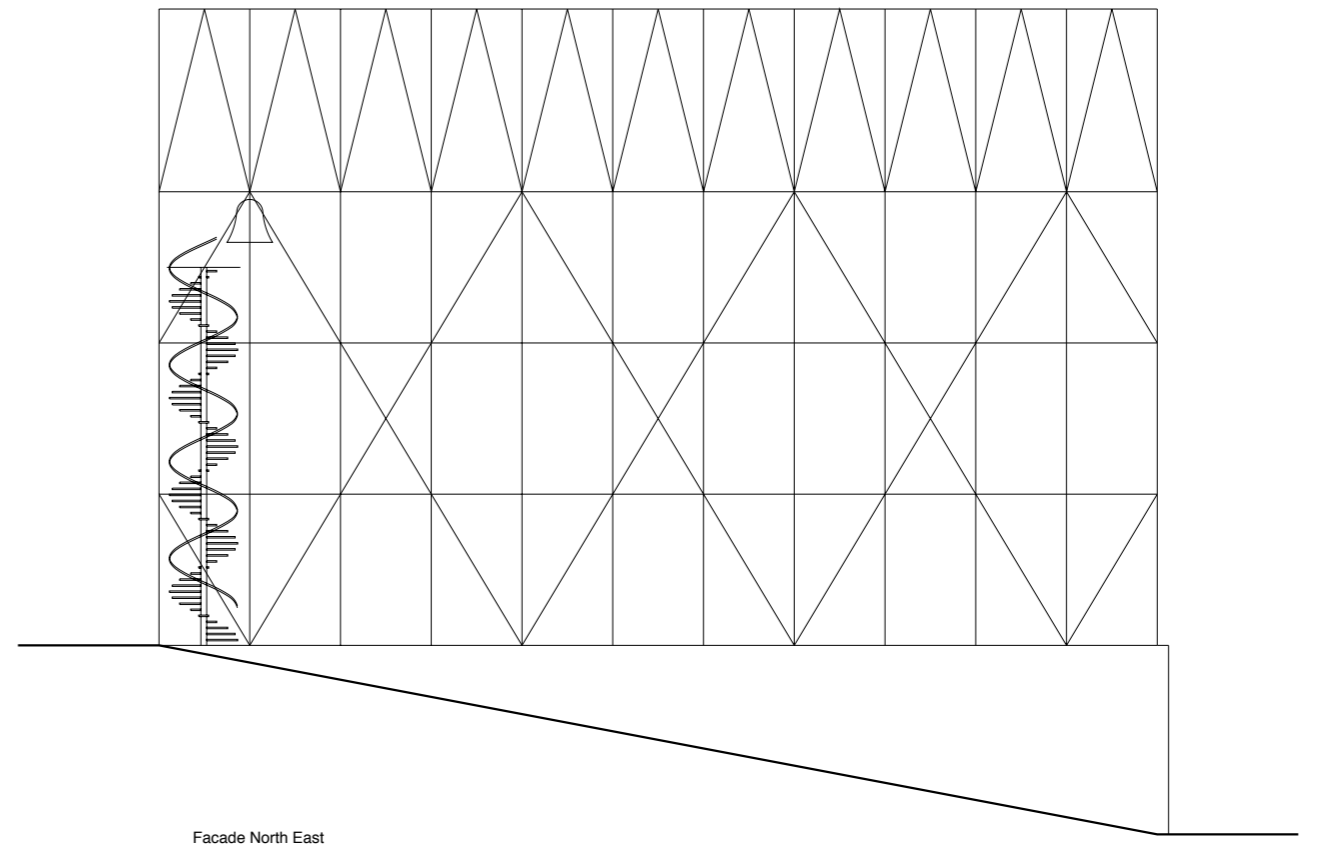


Facade North East

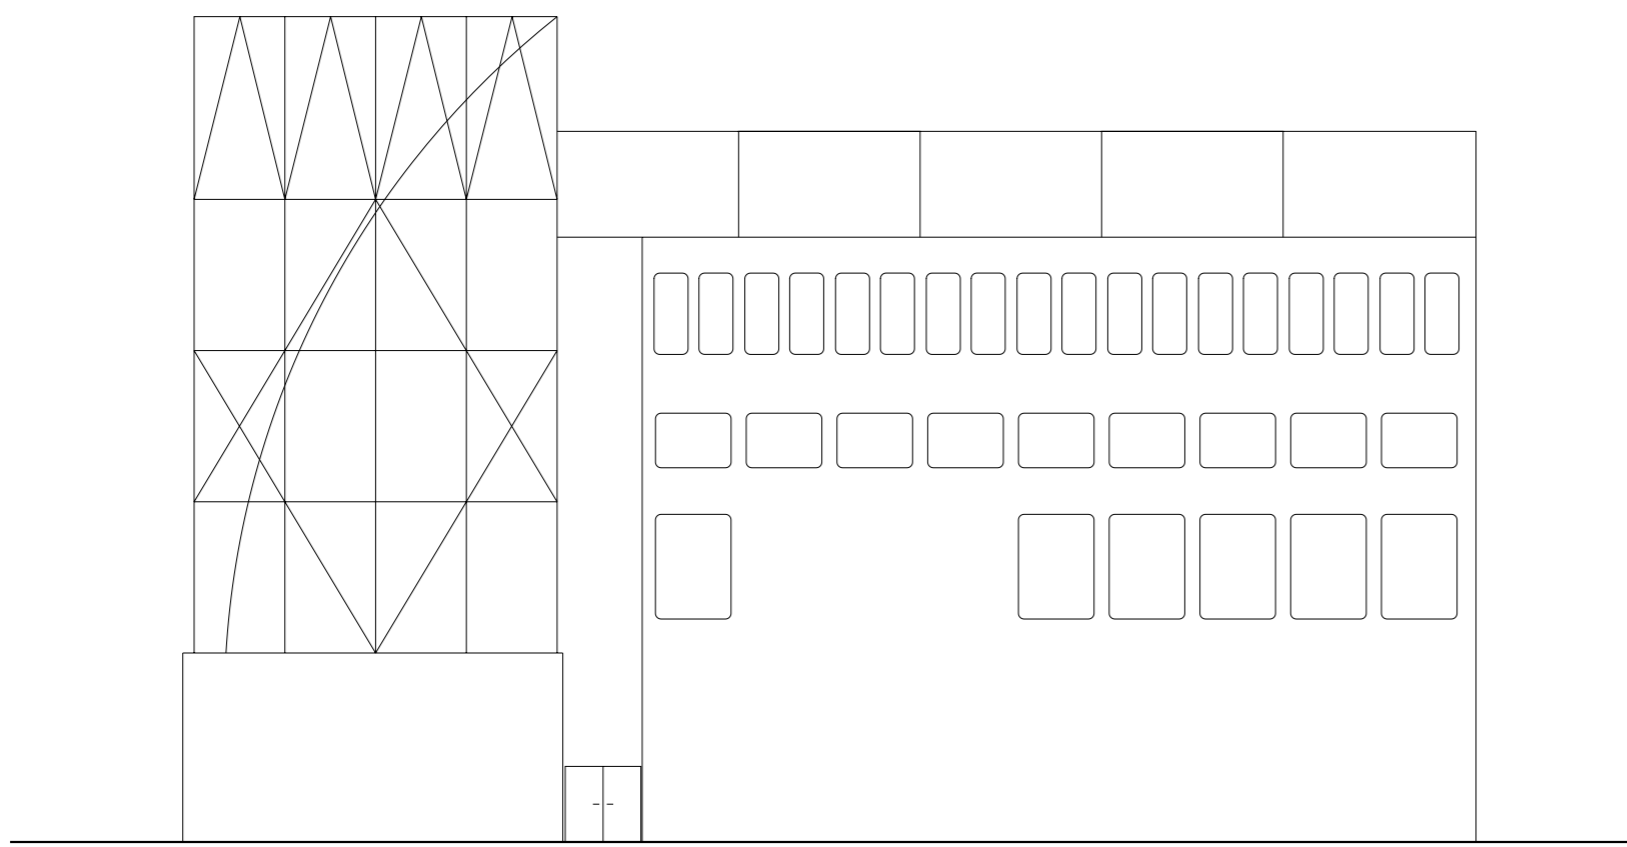


Facade North West

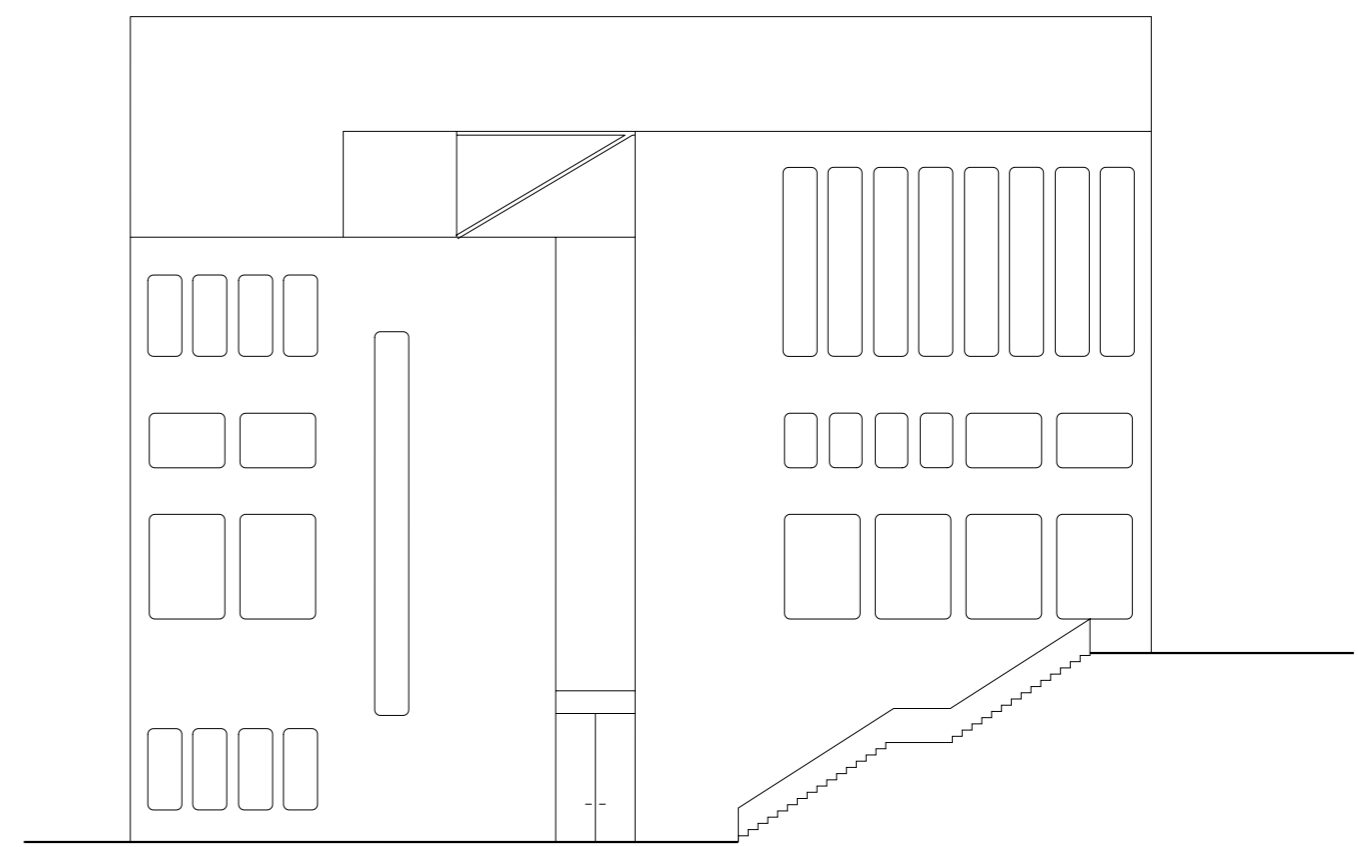


Facade South East

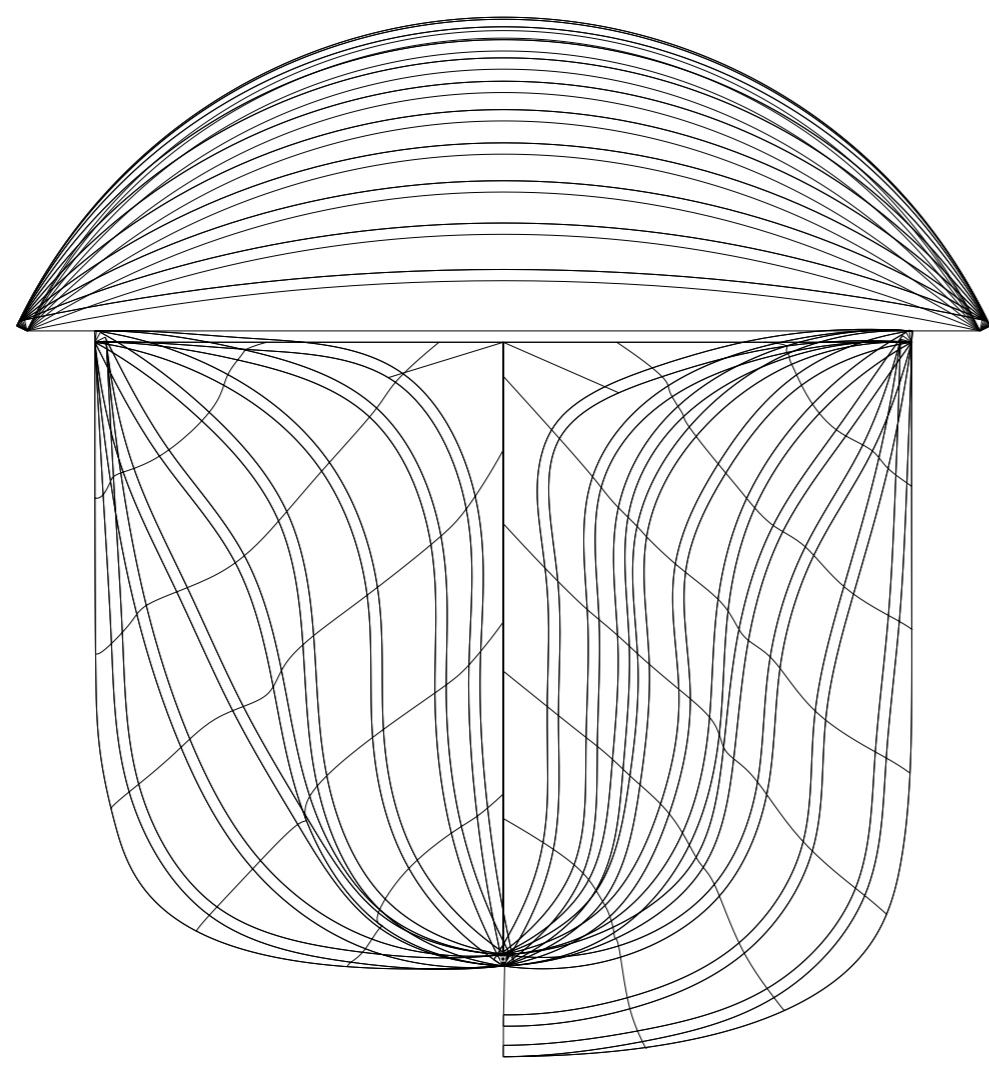


Skin

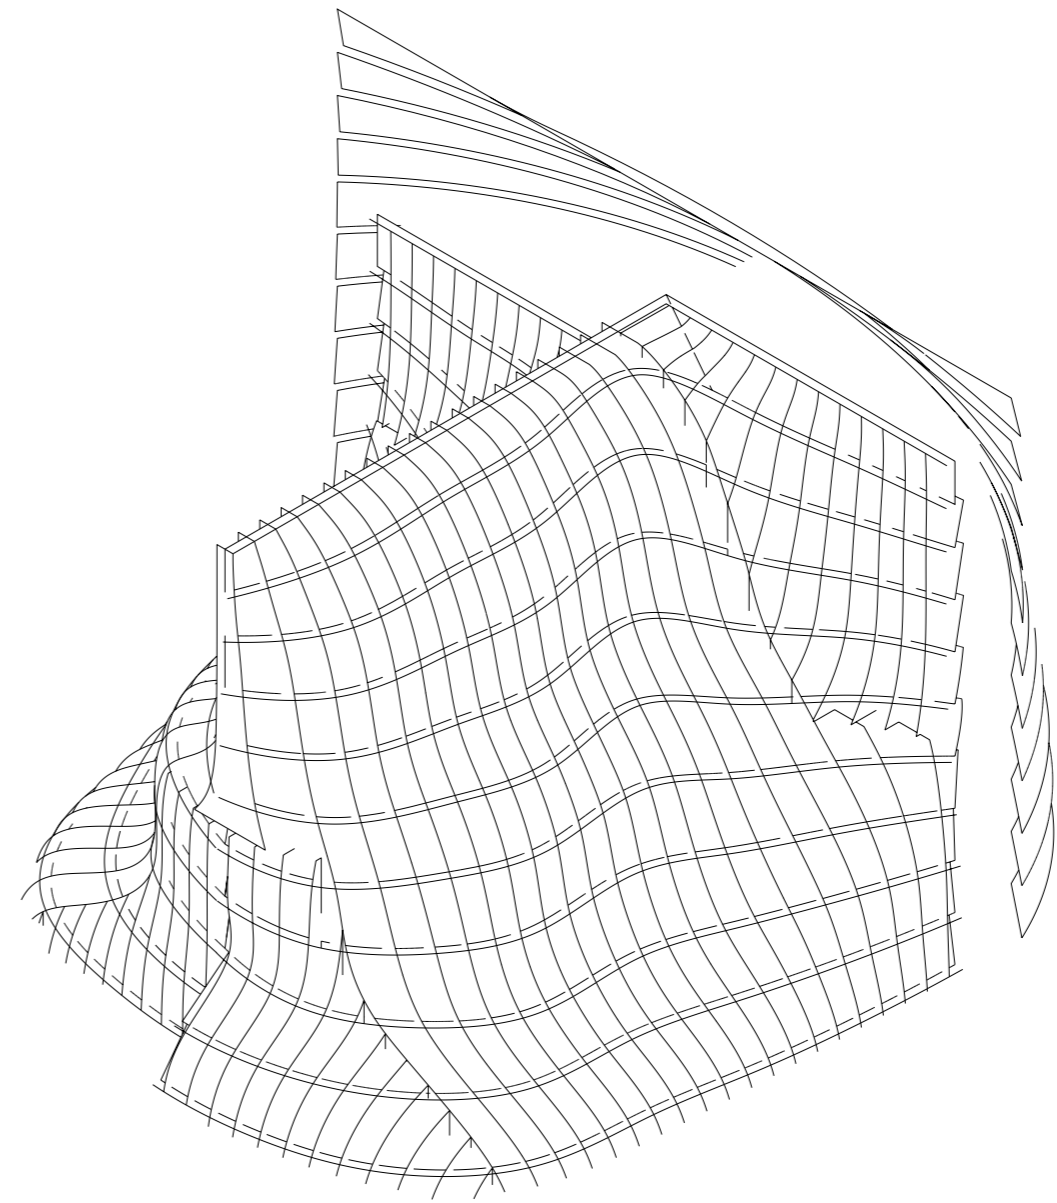

Structural frames

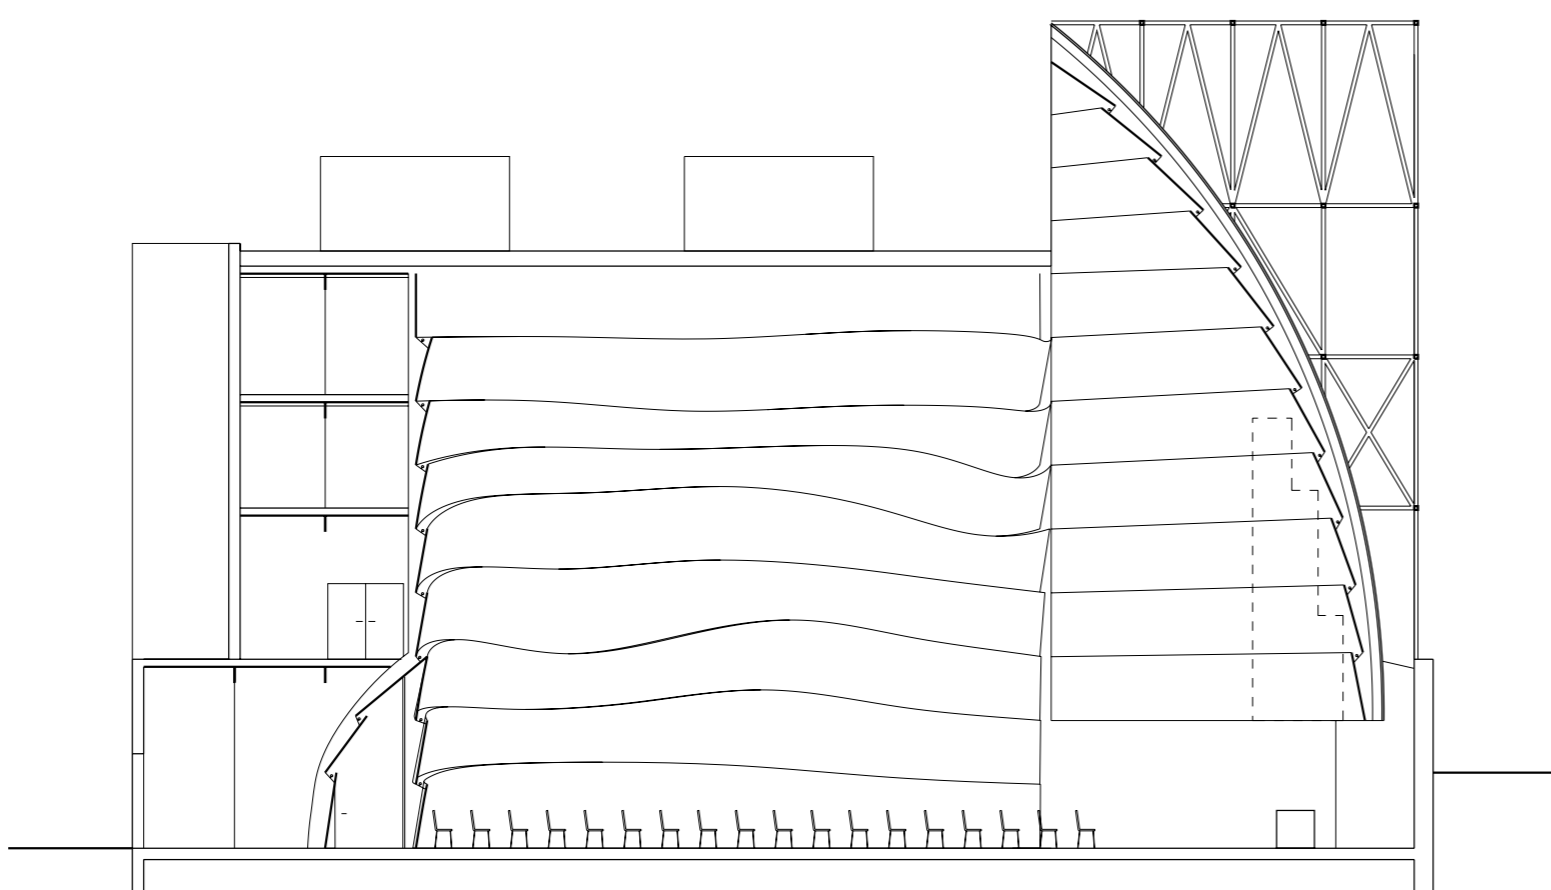

Long Section

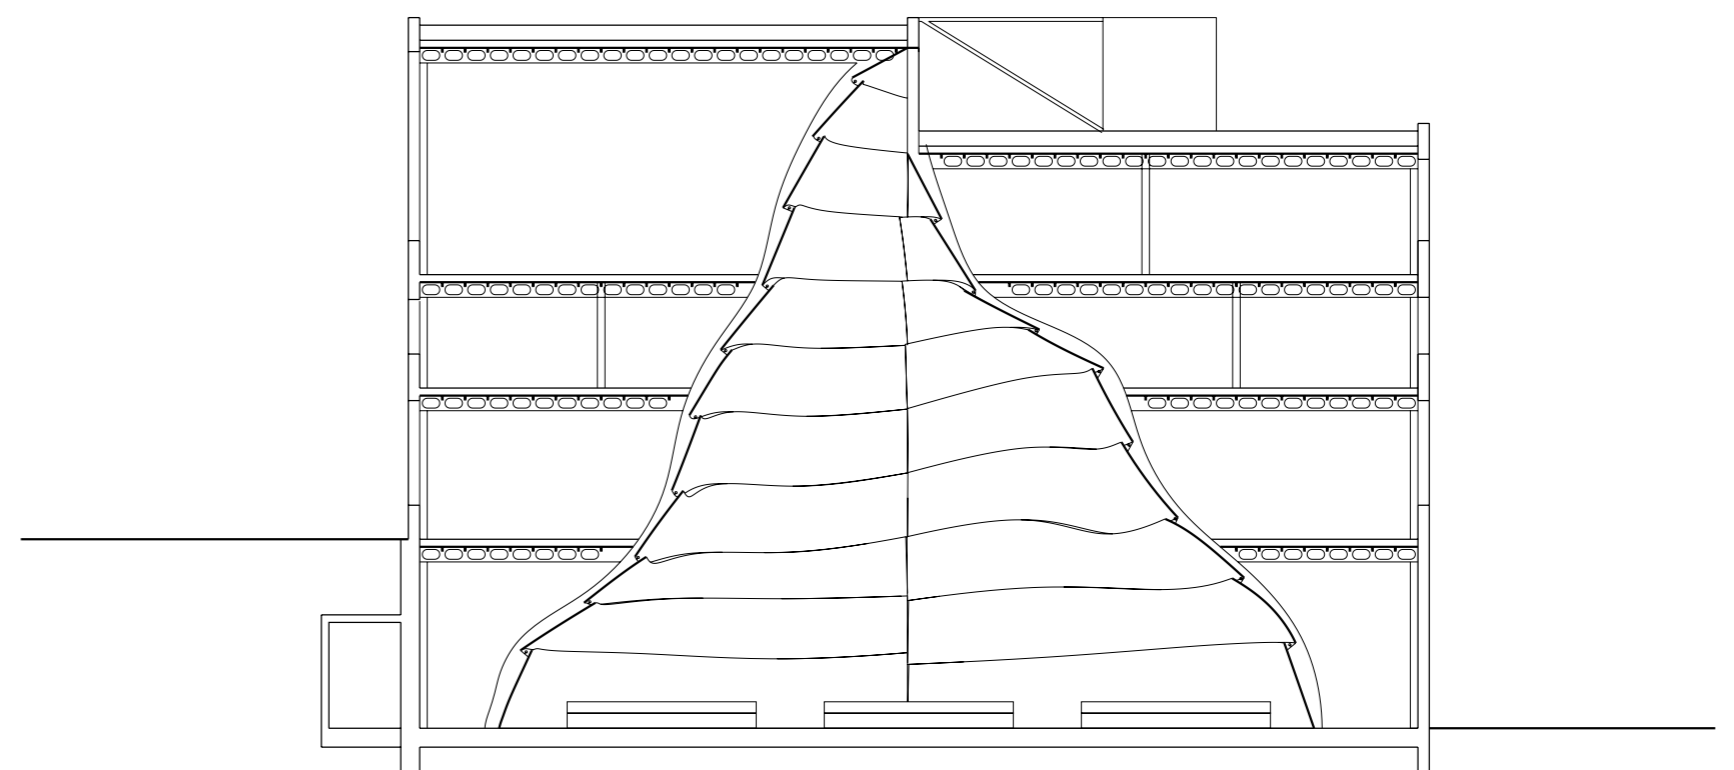

Cross Section