



SECTION AA
1:400

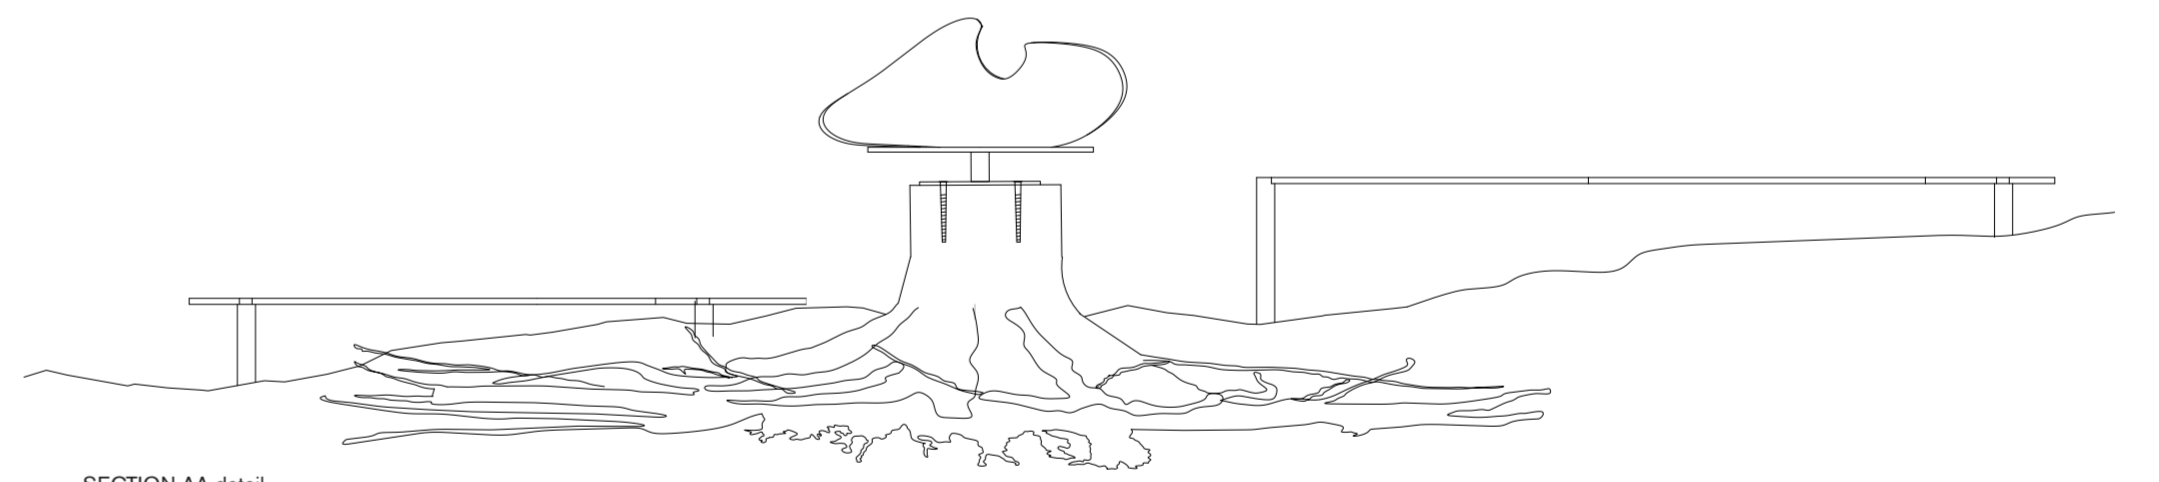




SECTION AA detail
1:25

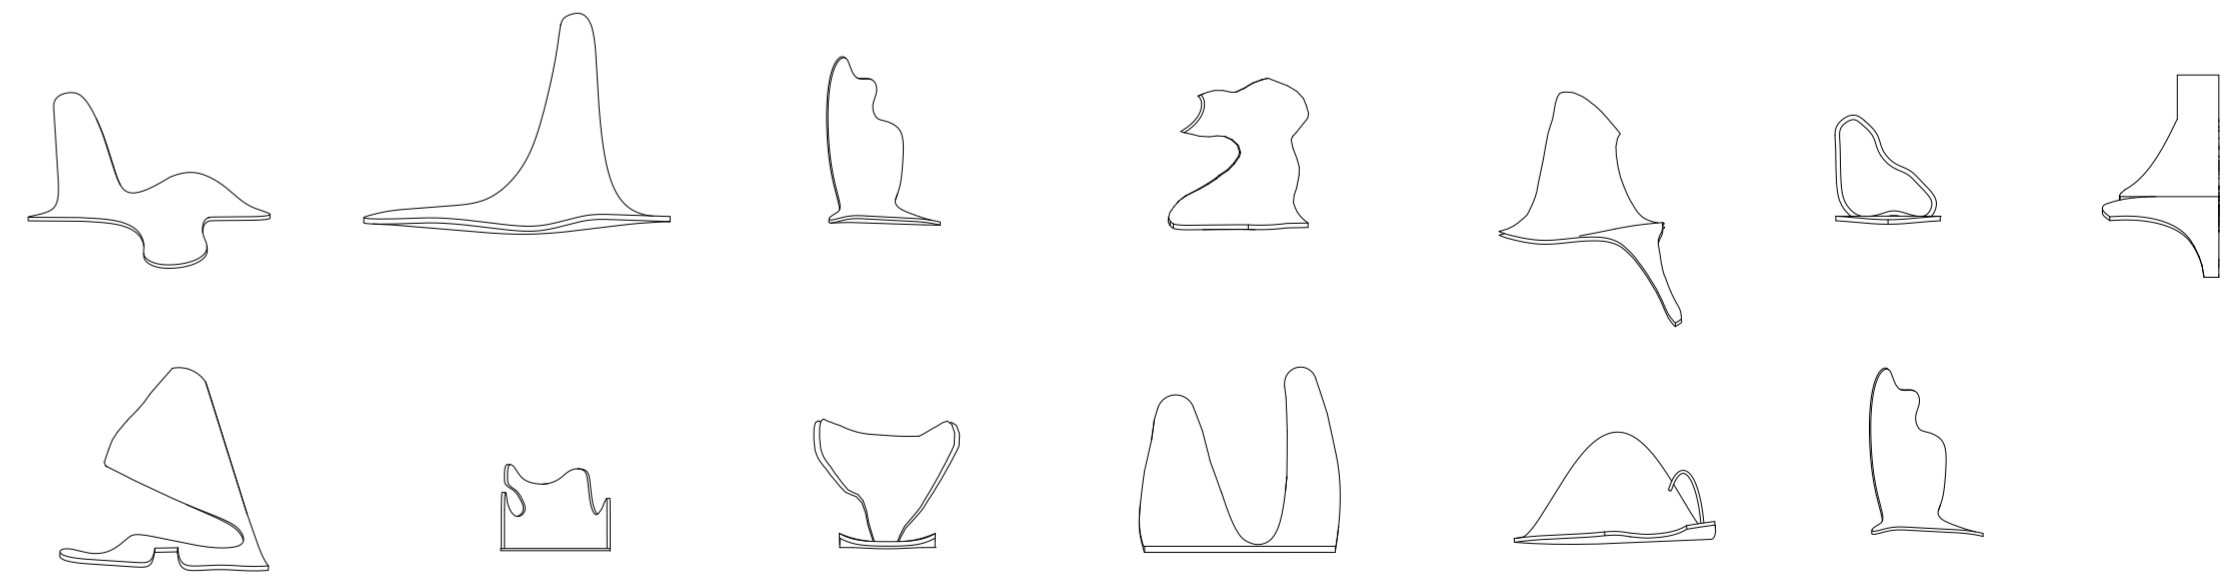

Field of chairs
1:50





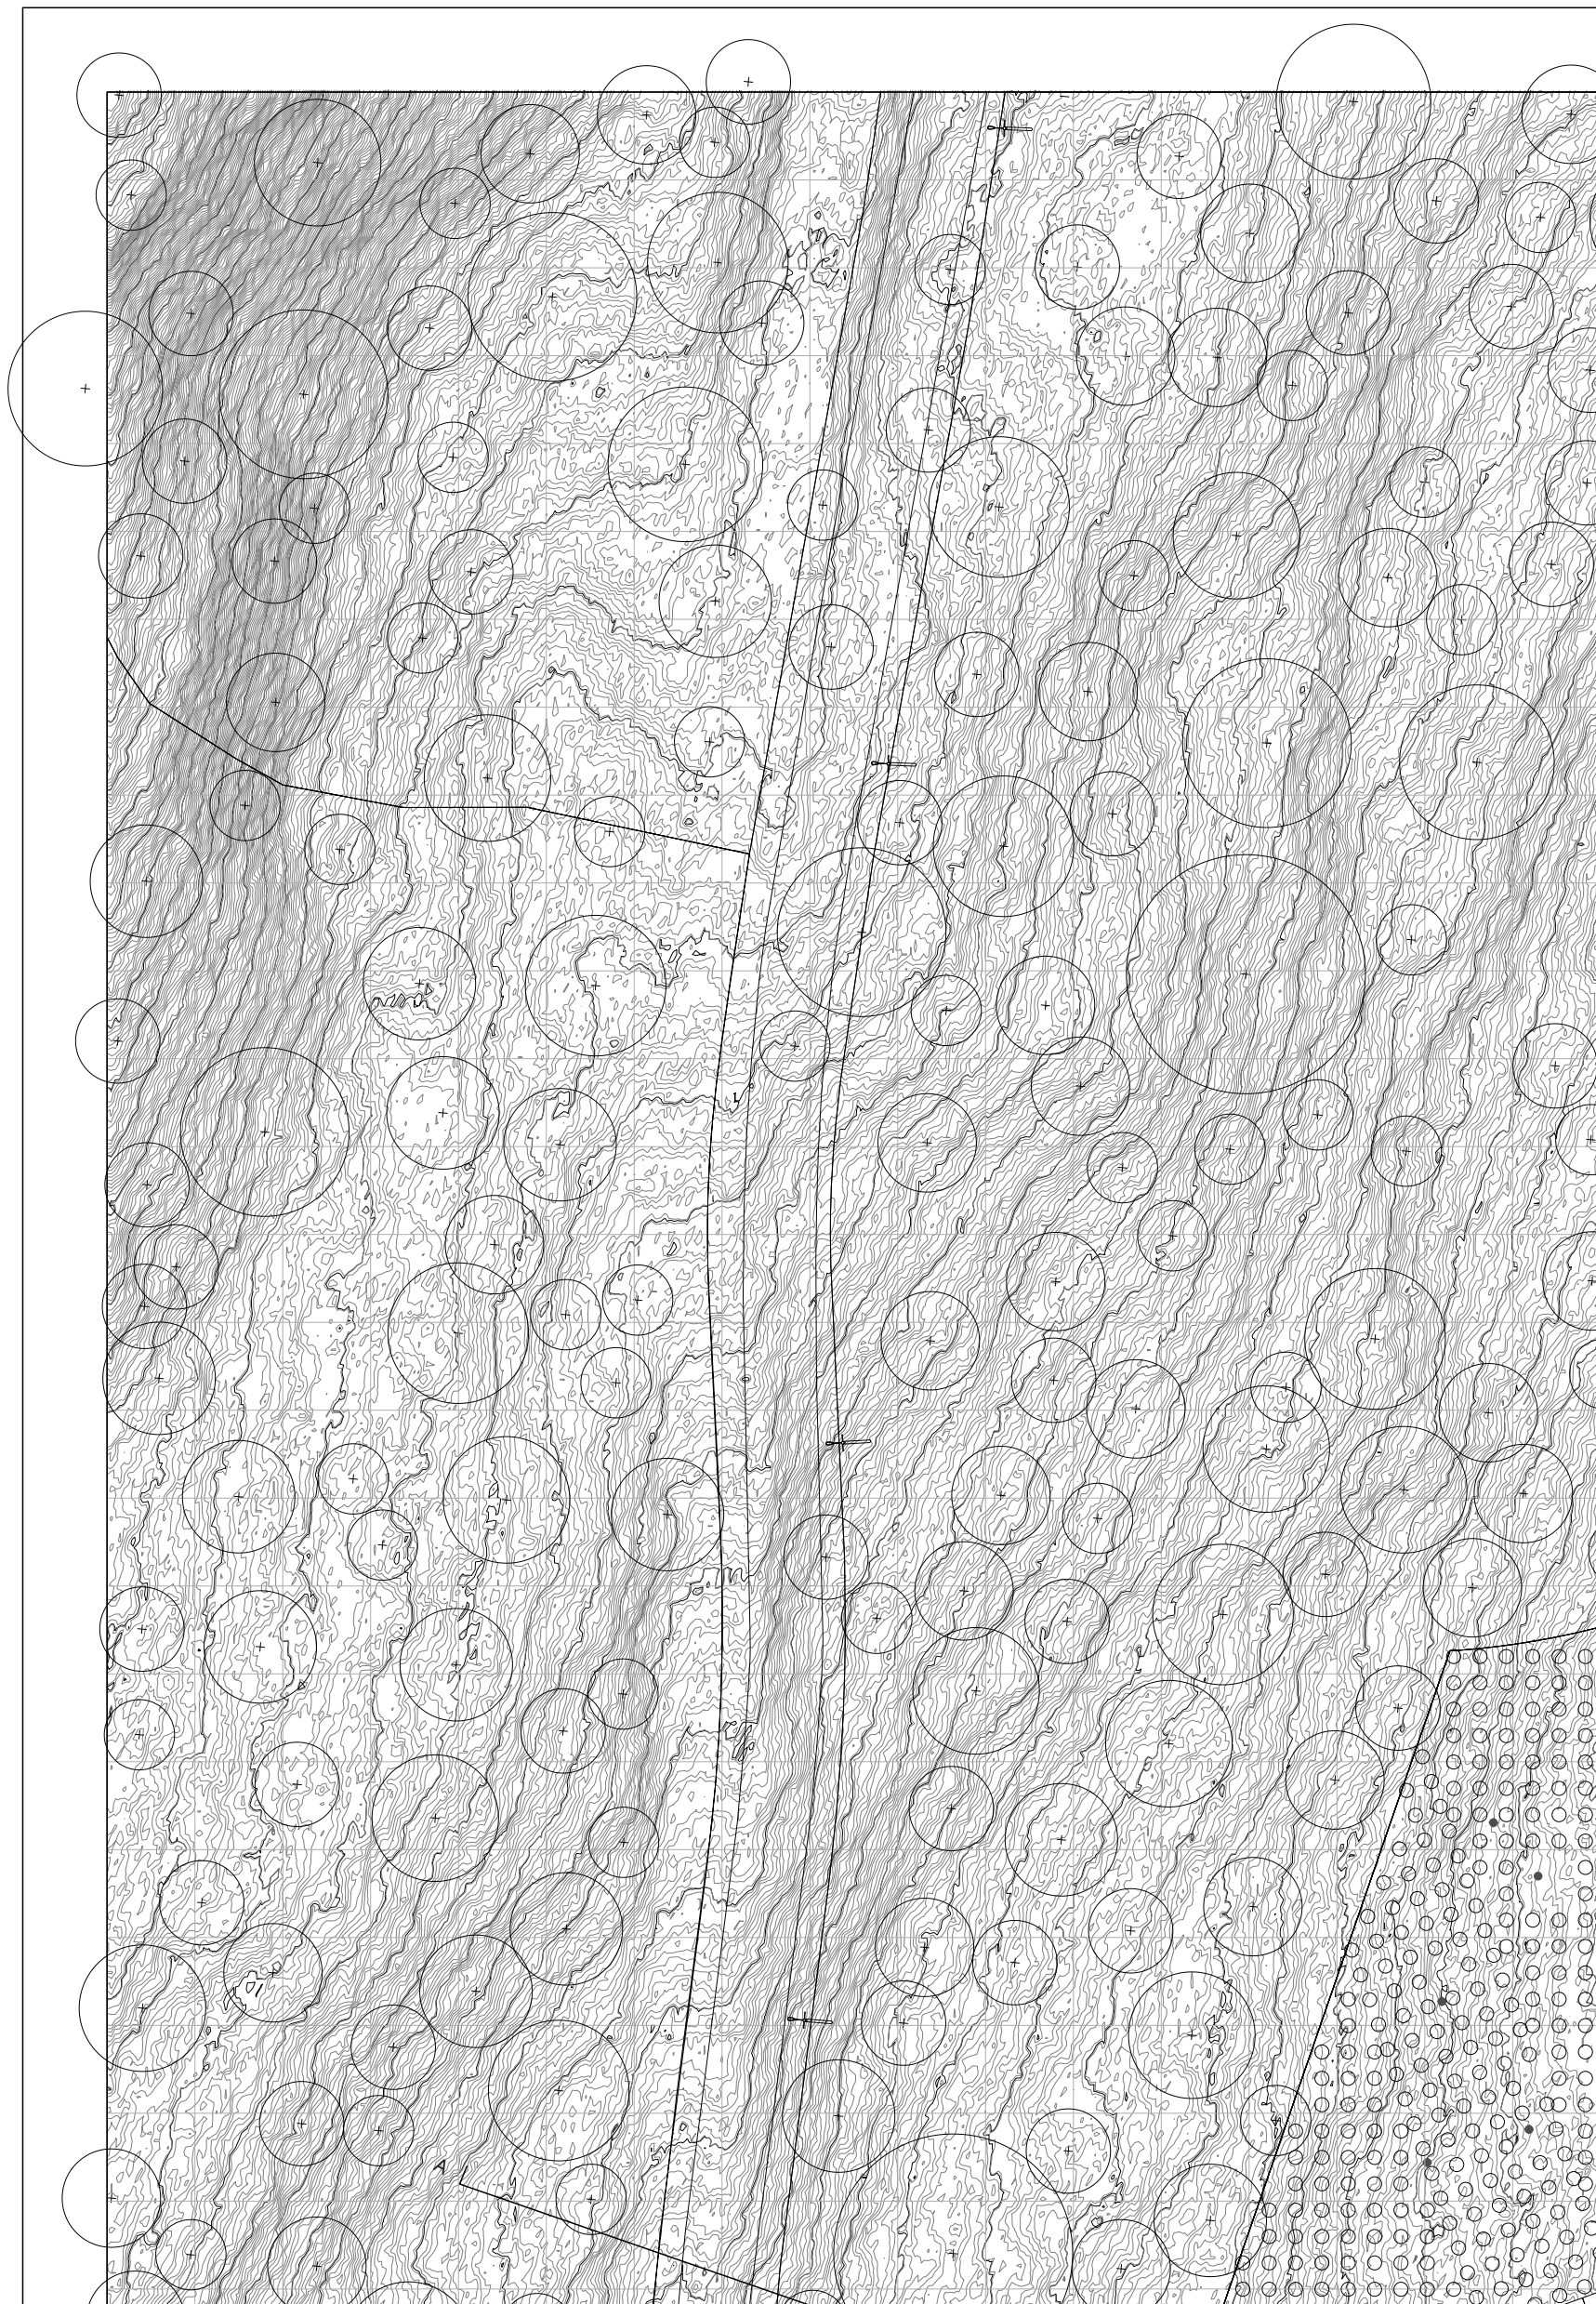


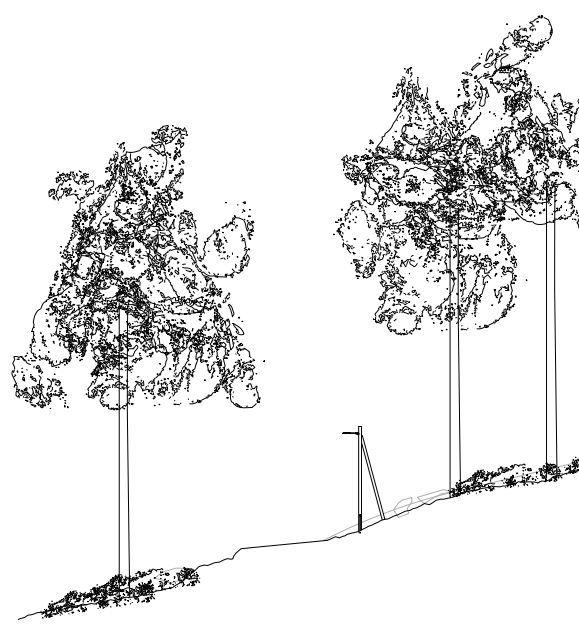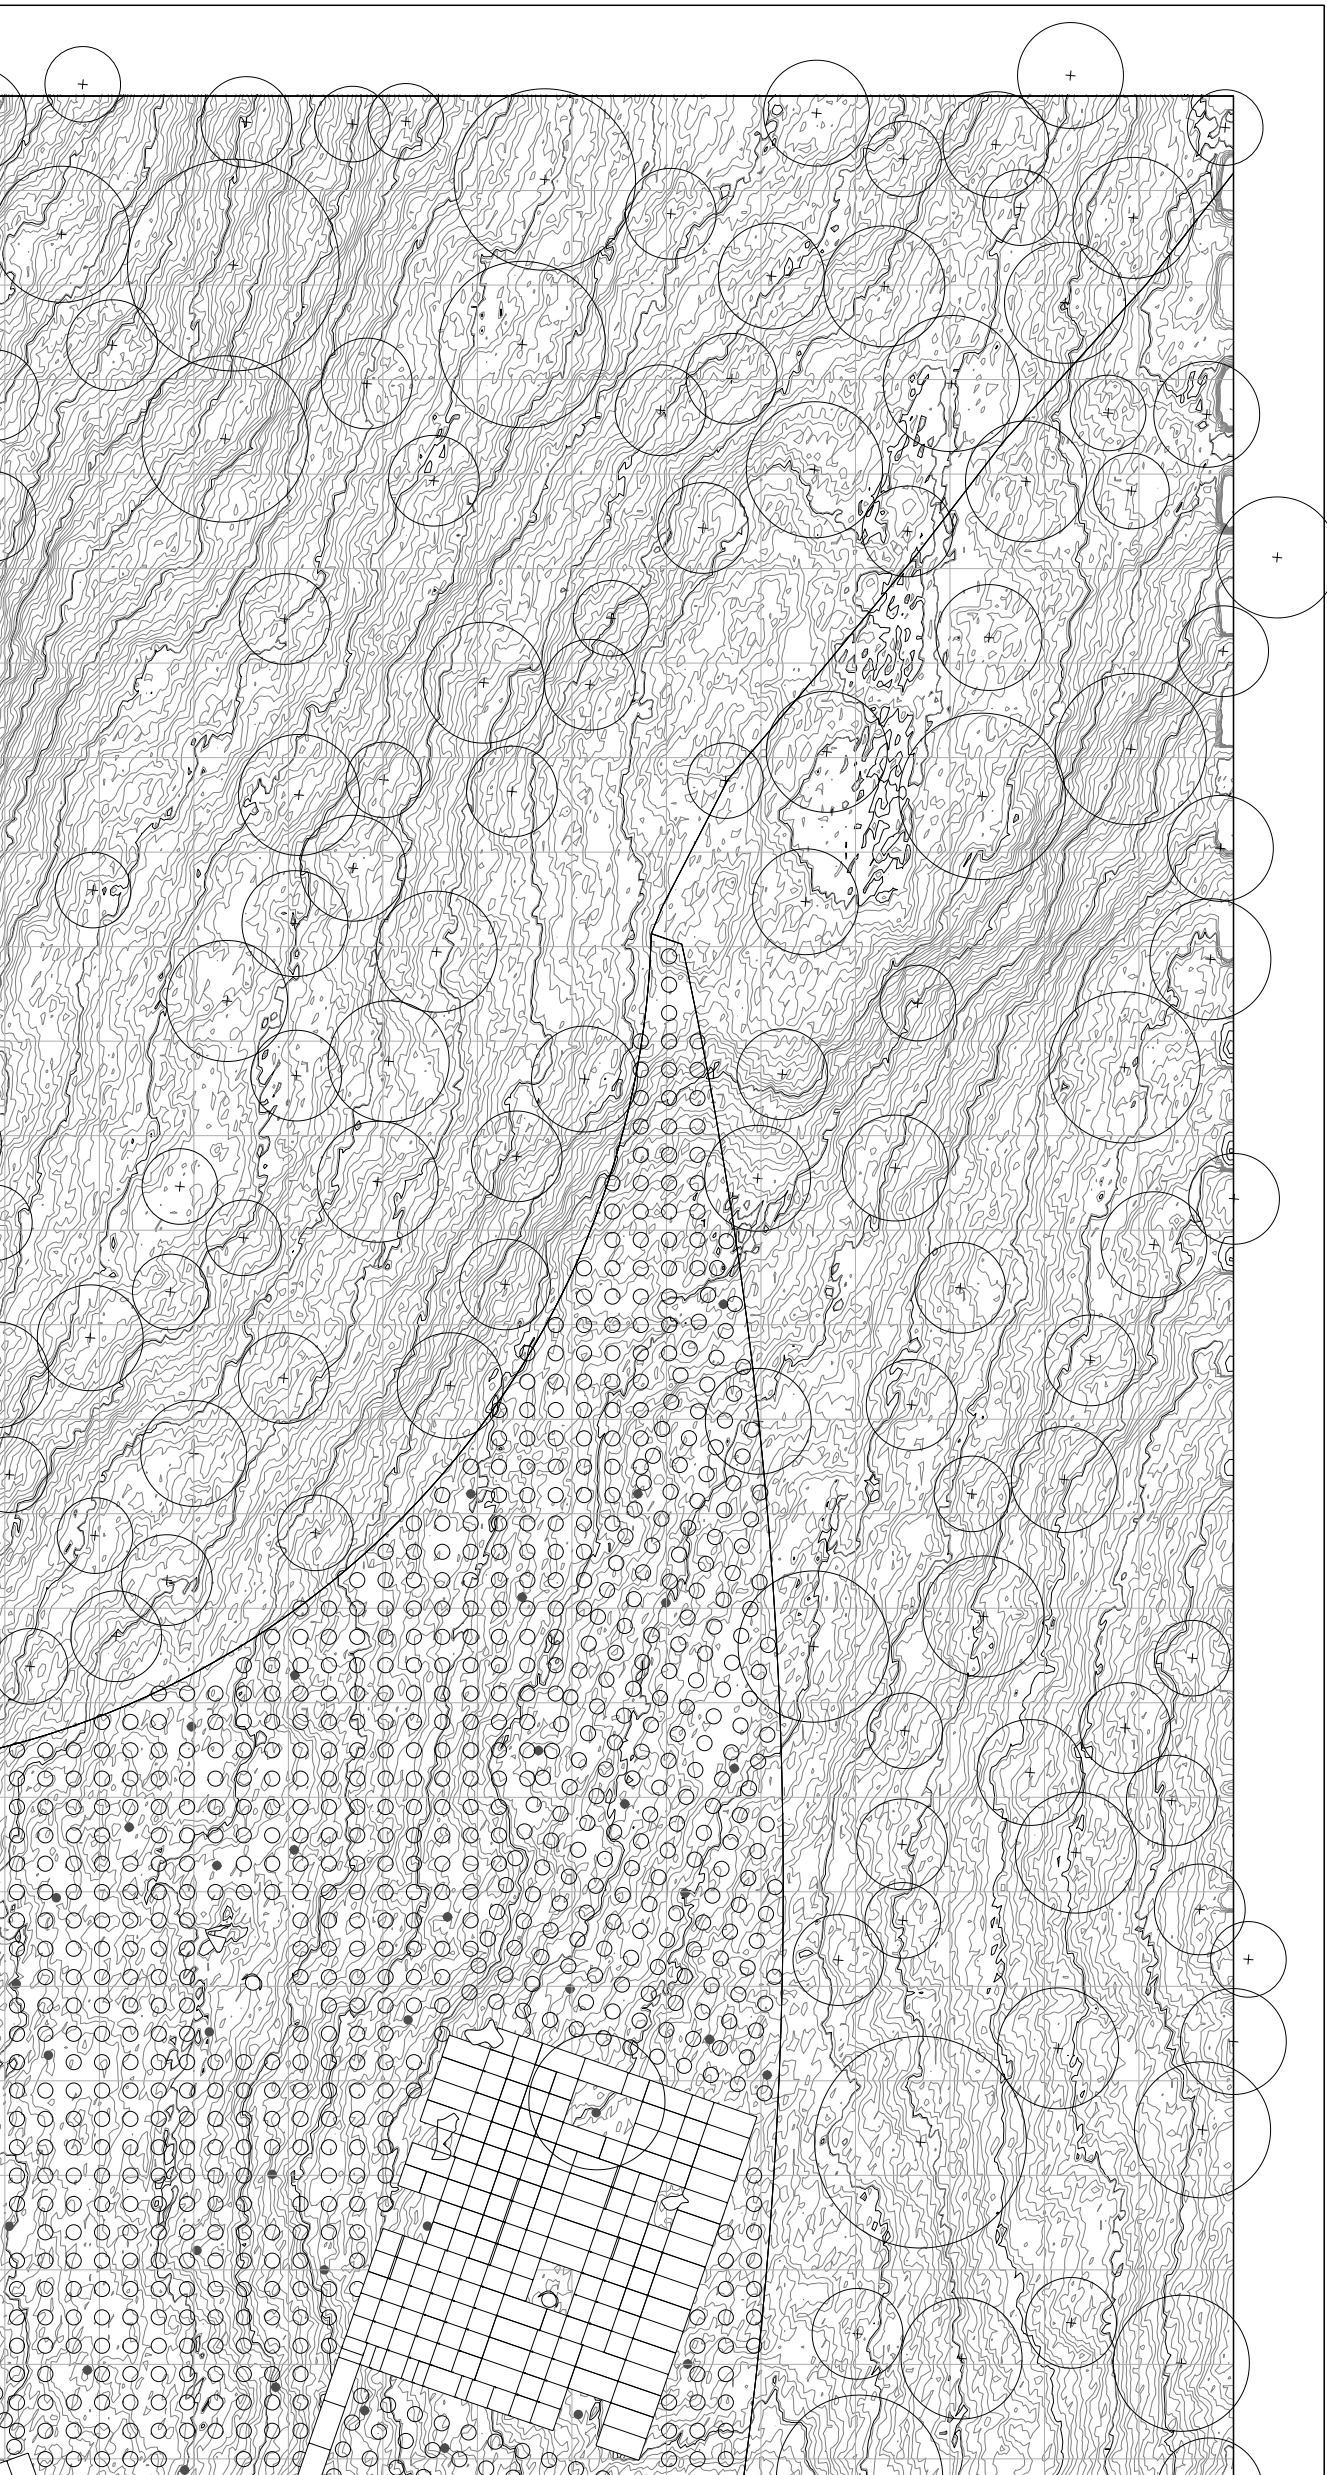



SECTION AA
1:400



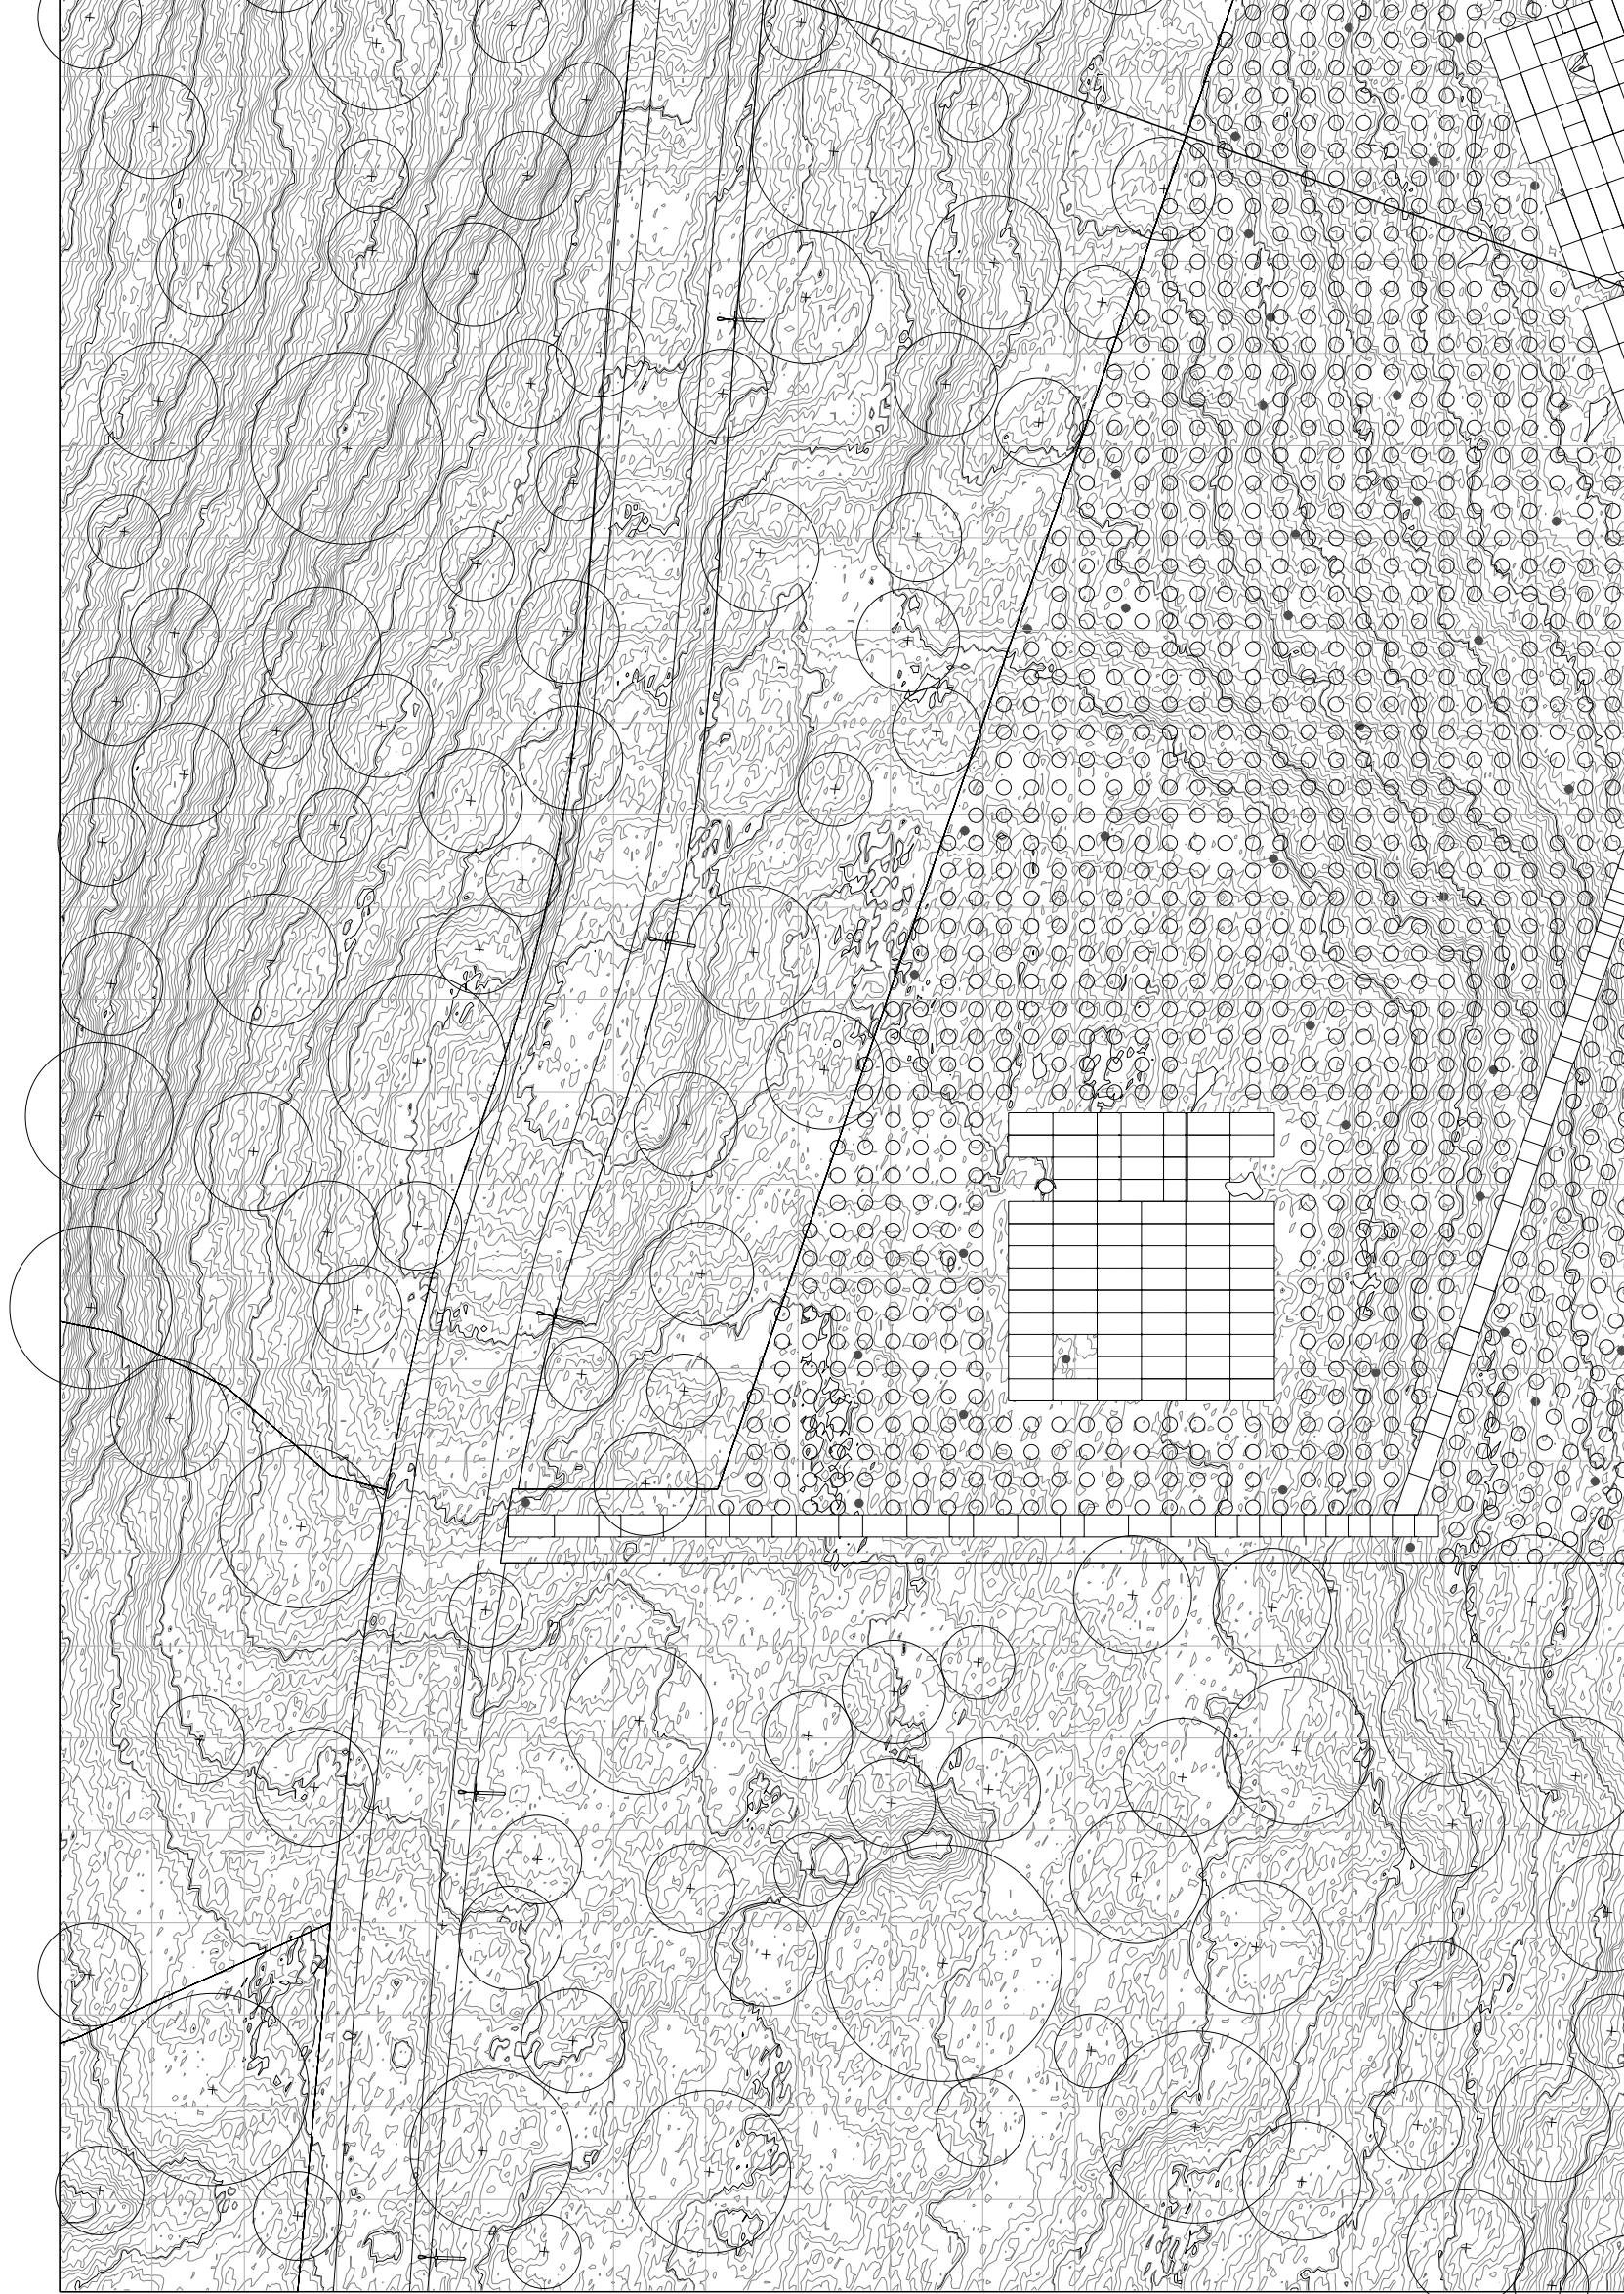


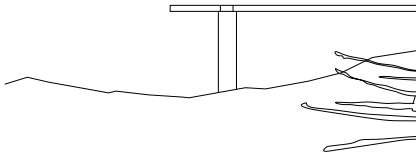
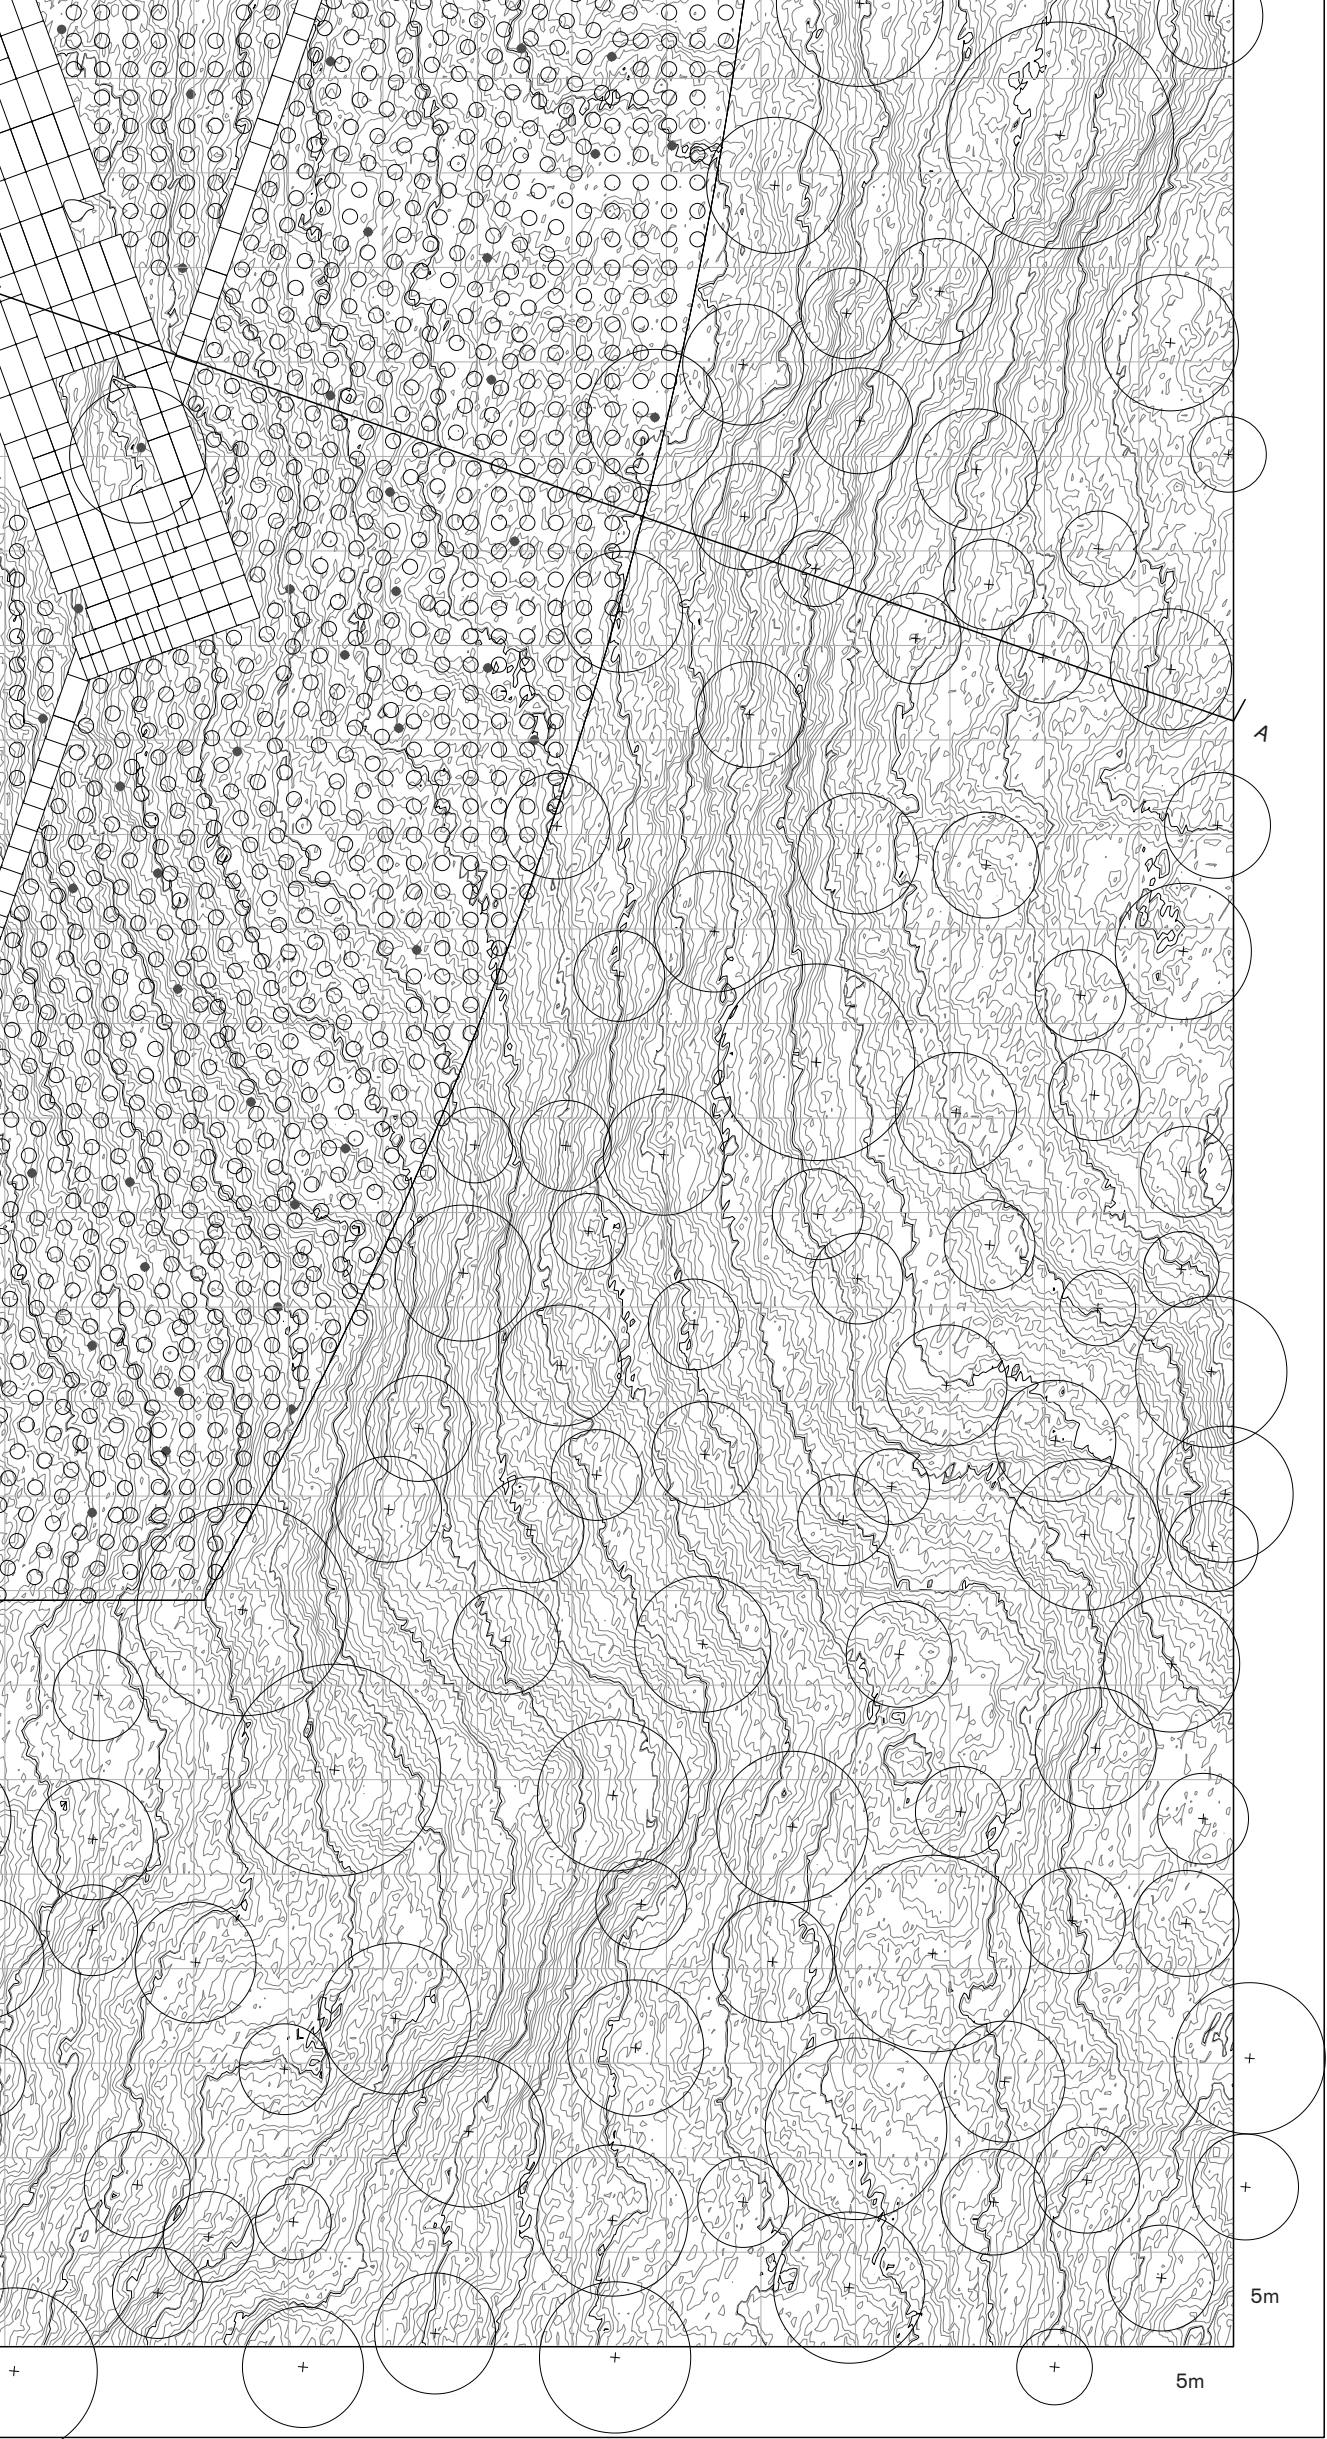


SECTION AA detail
1:25

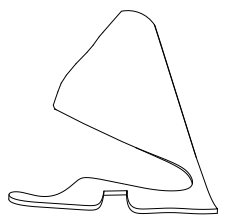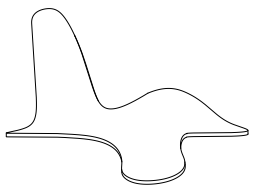


Field of chairs
1:50


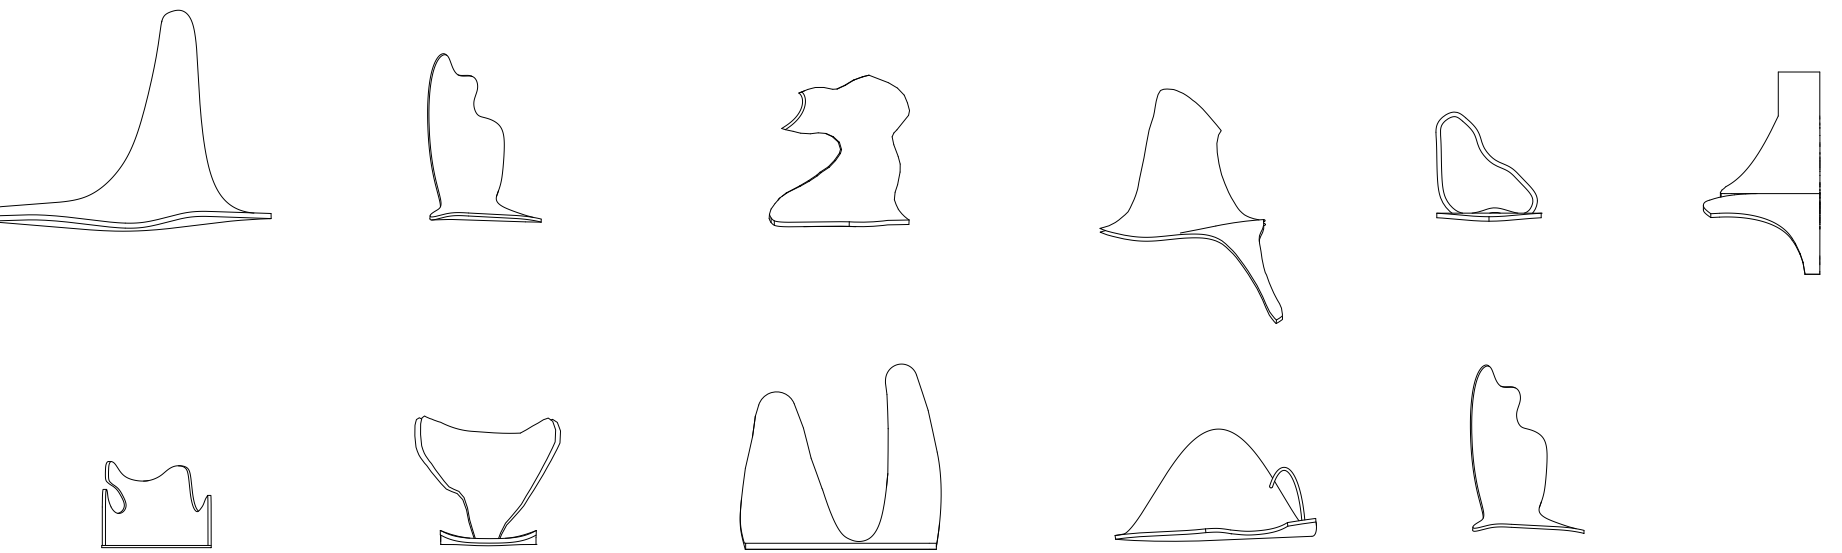


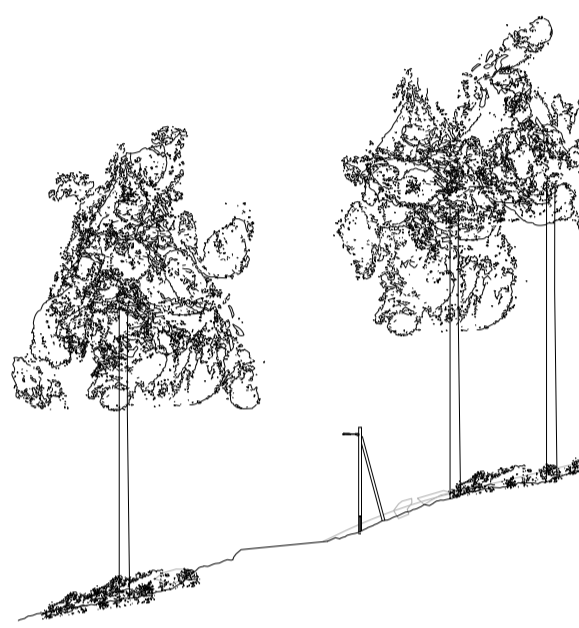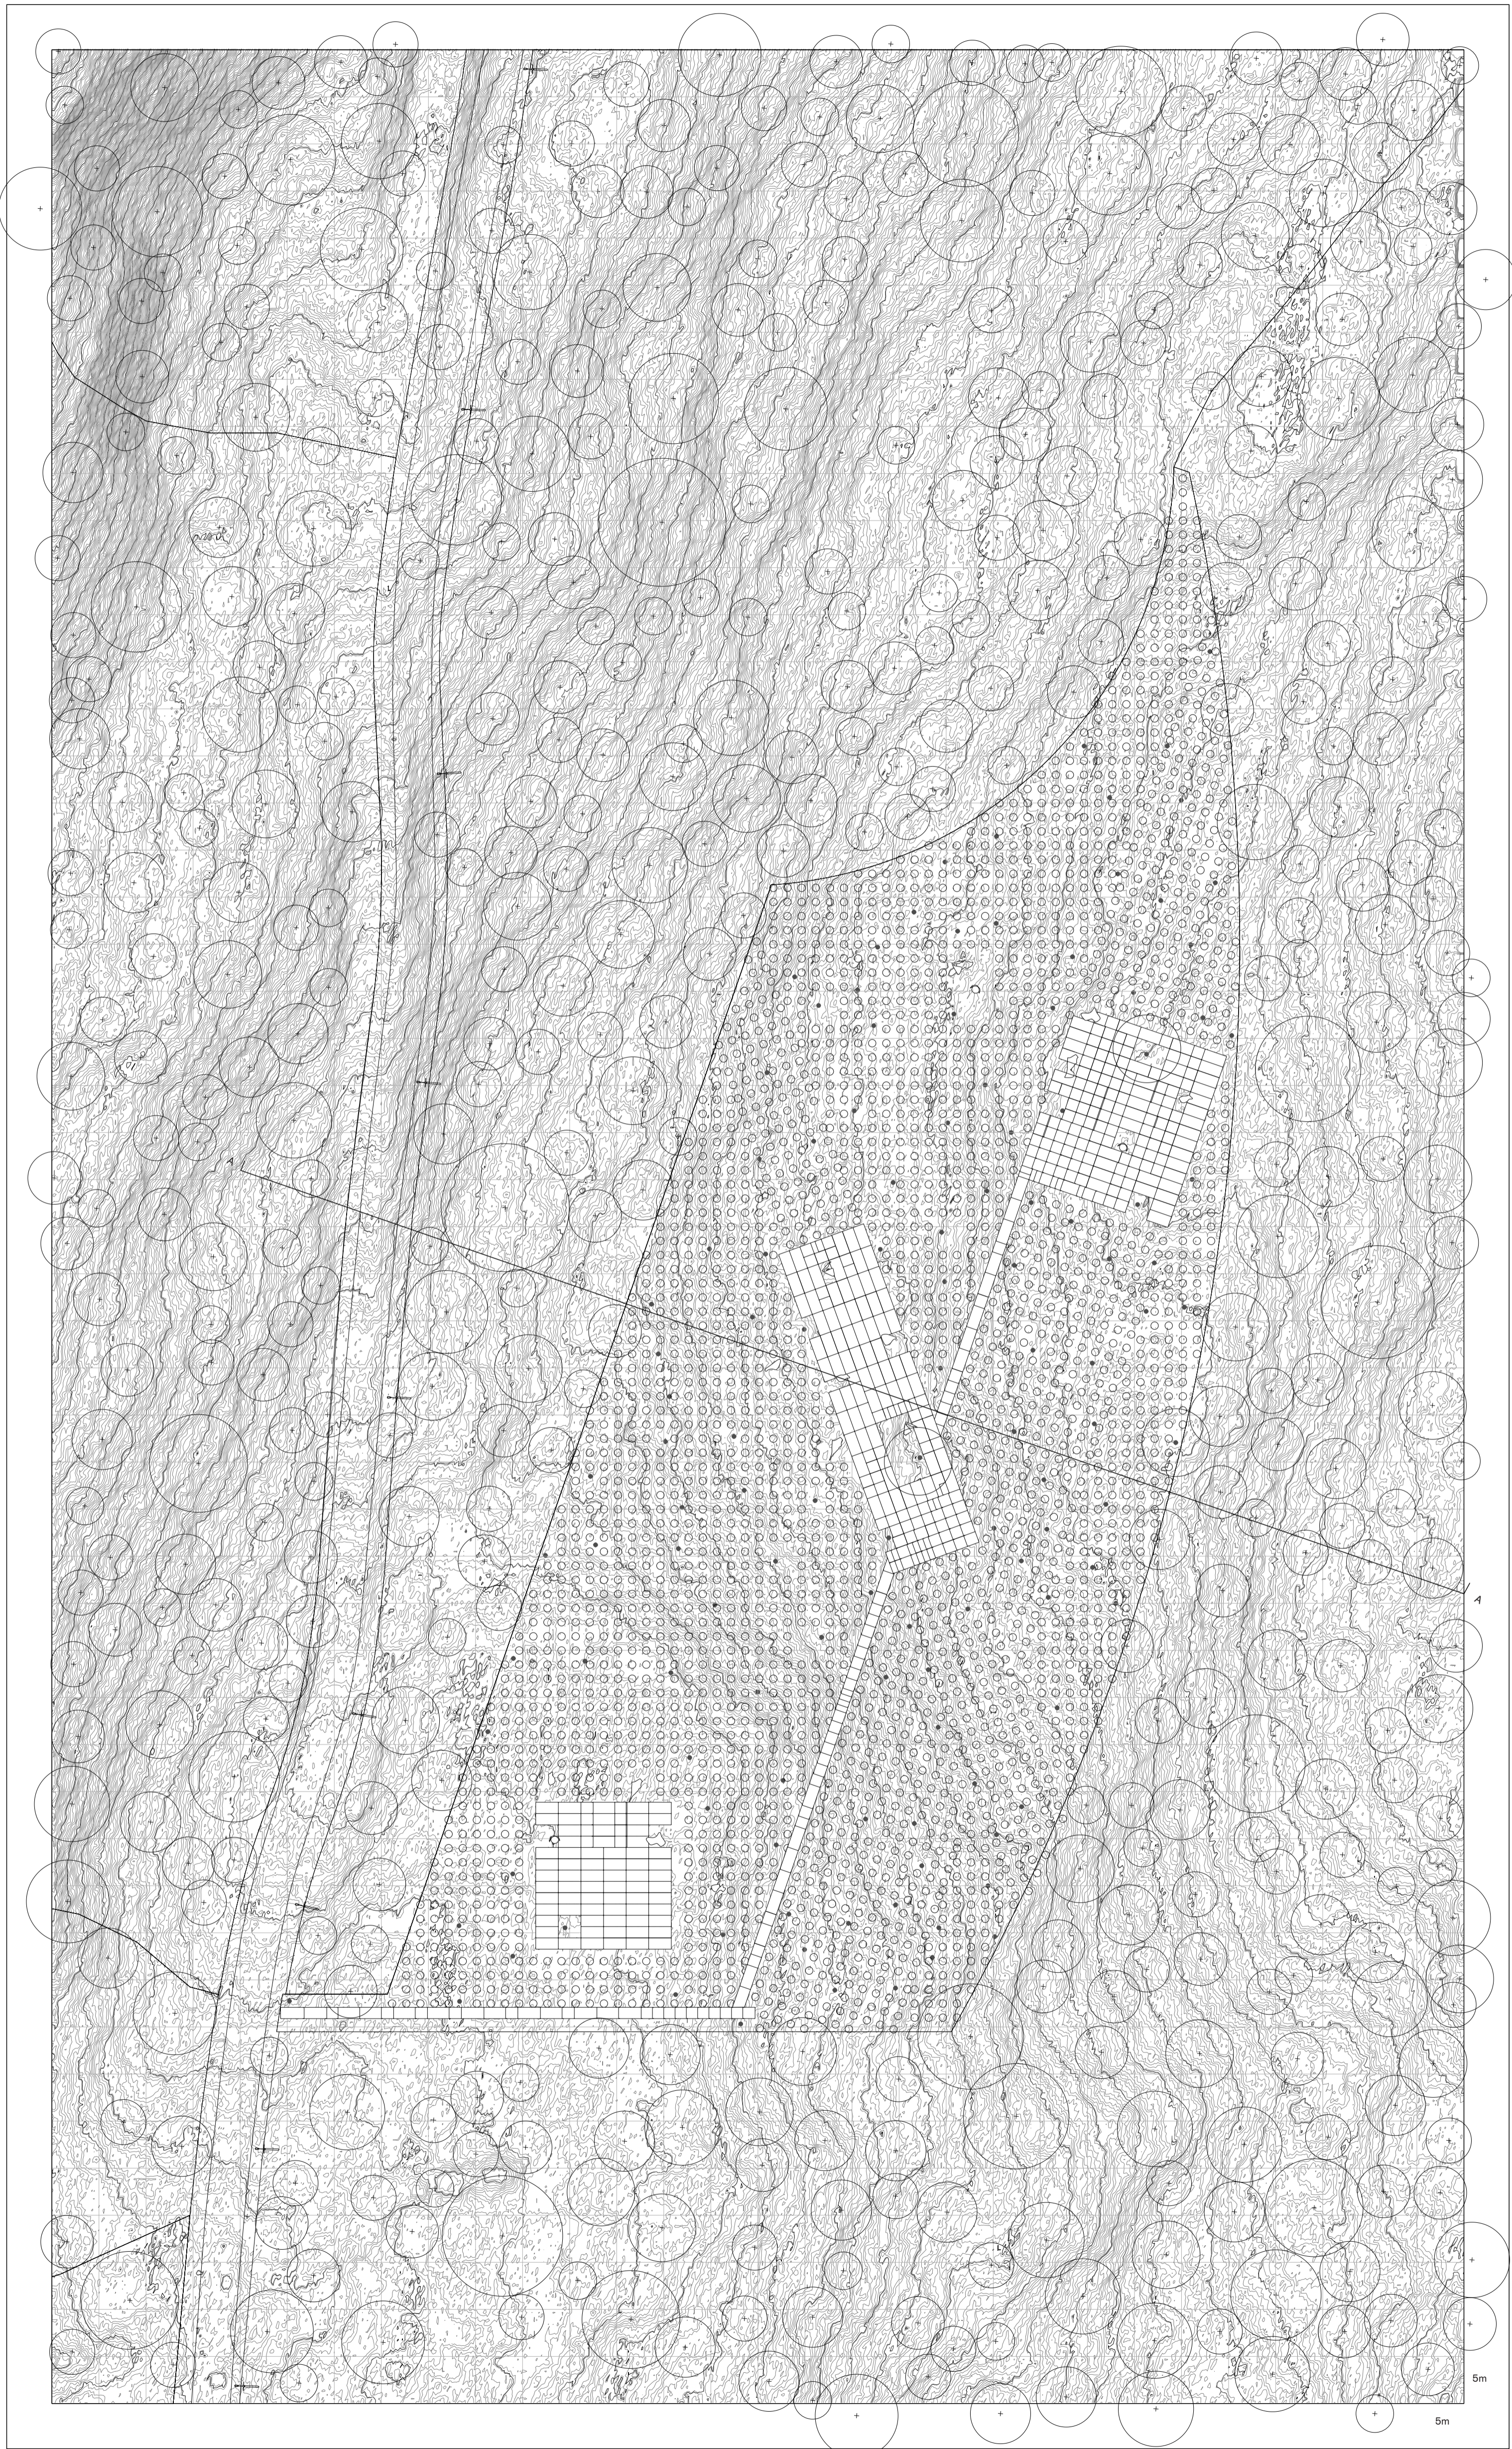

SECTION AA
1:400

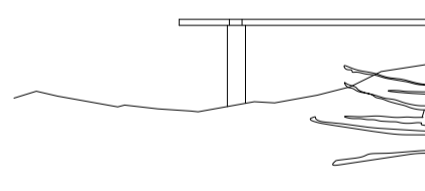

SECTION AA detail
1:25

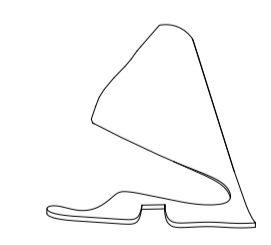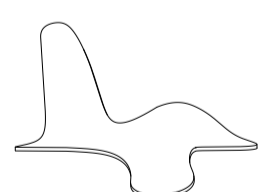

Field of chairs
1:50