




Underground Floor Plan 1:150

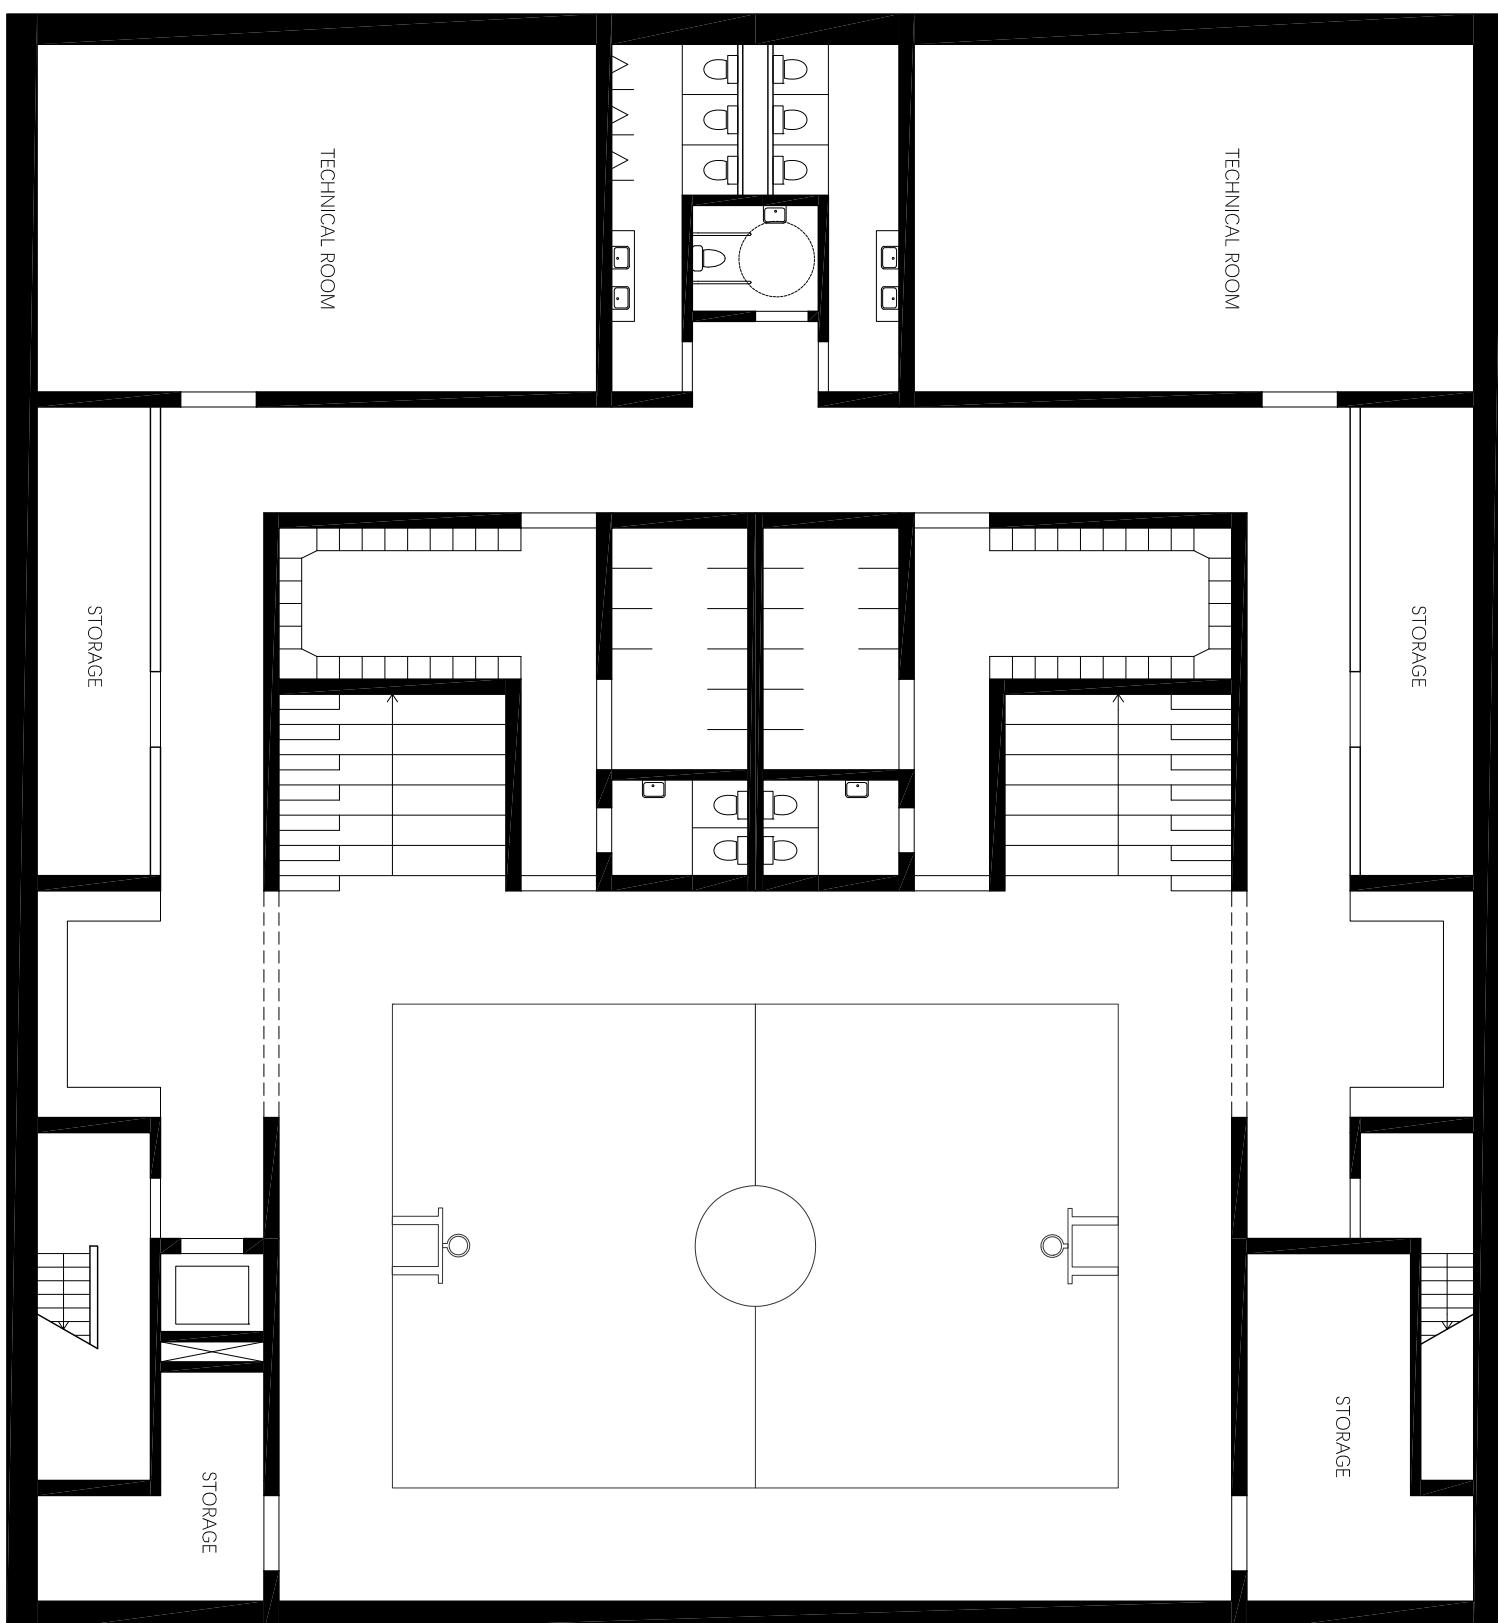


Ground Floor Plan 1:150

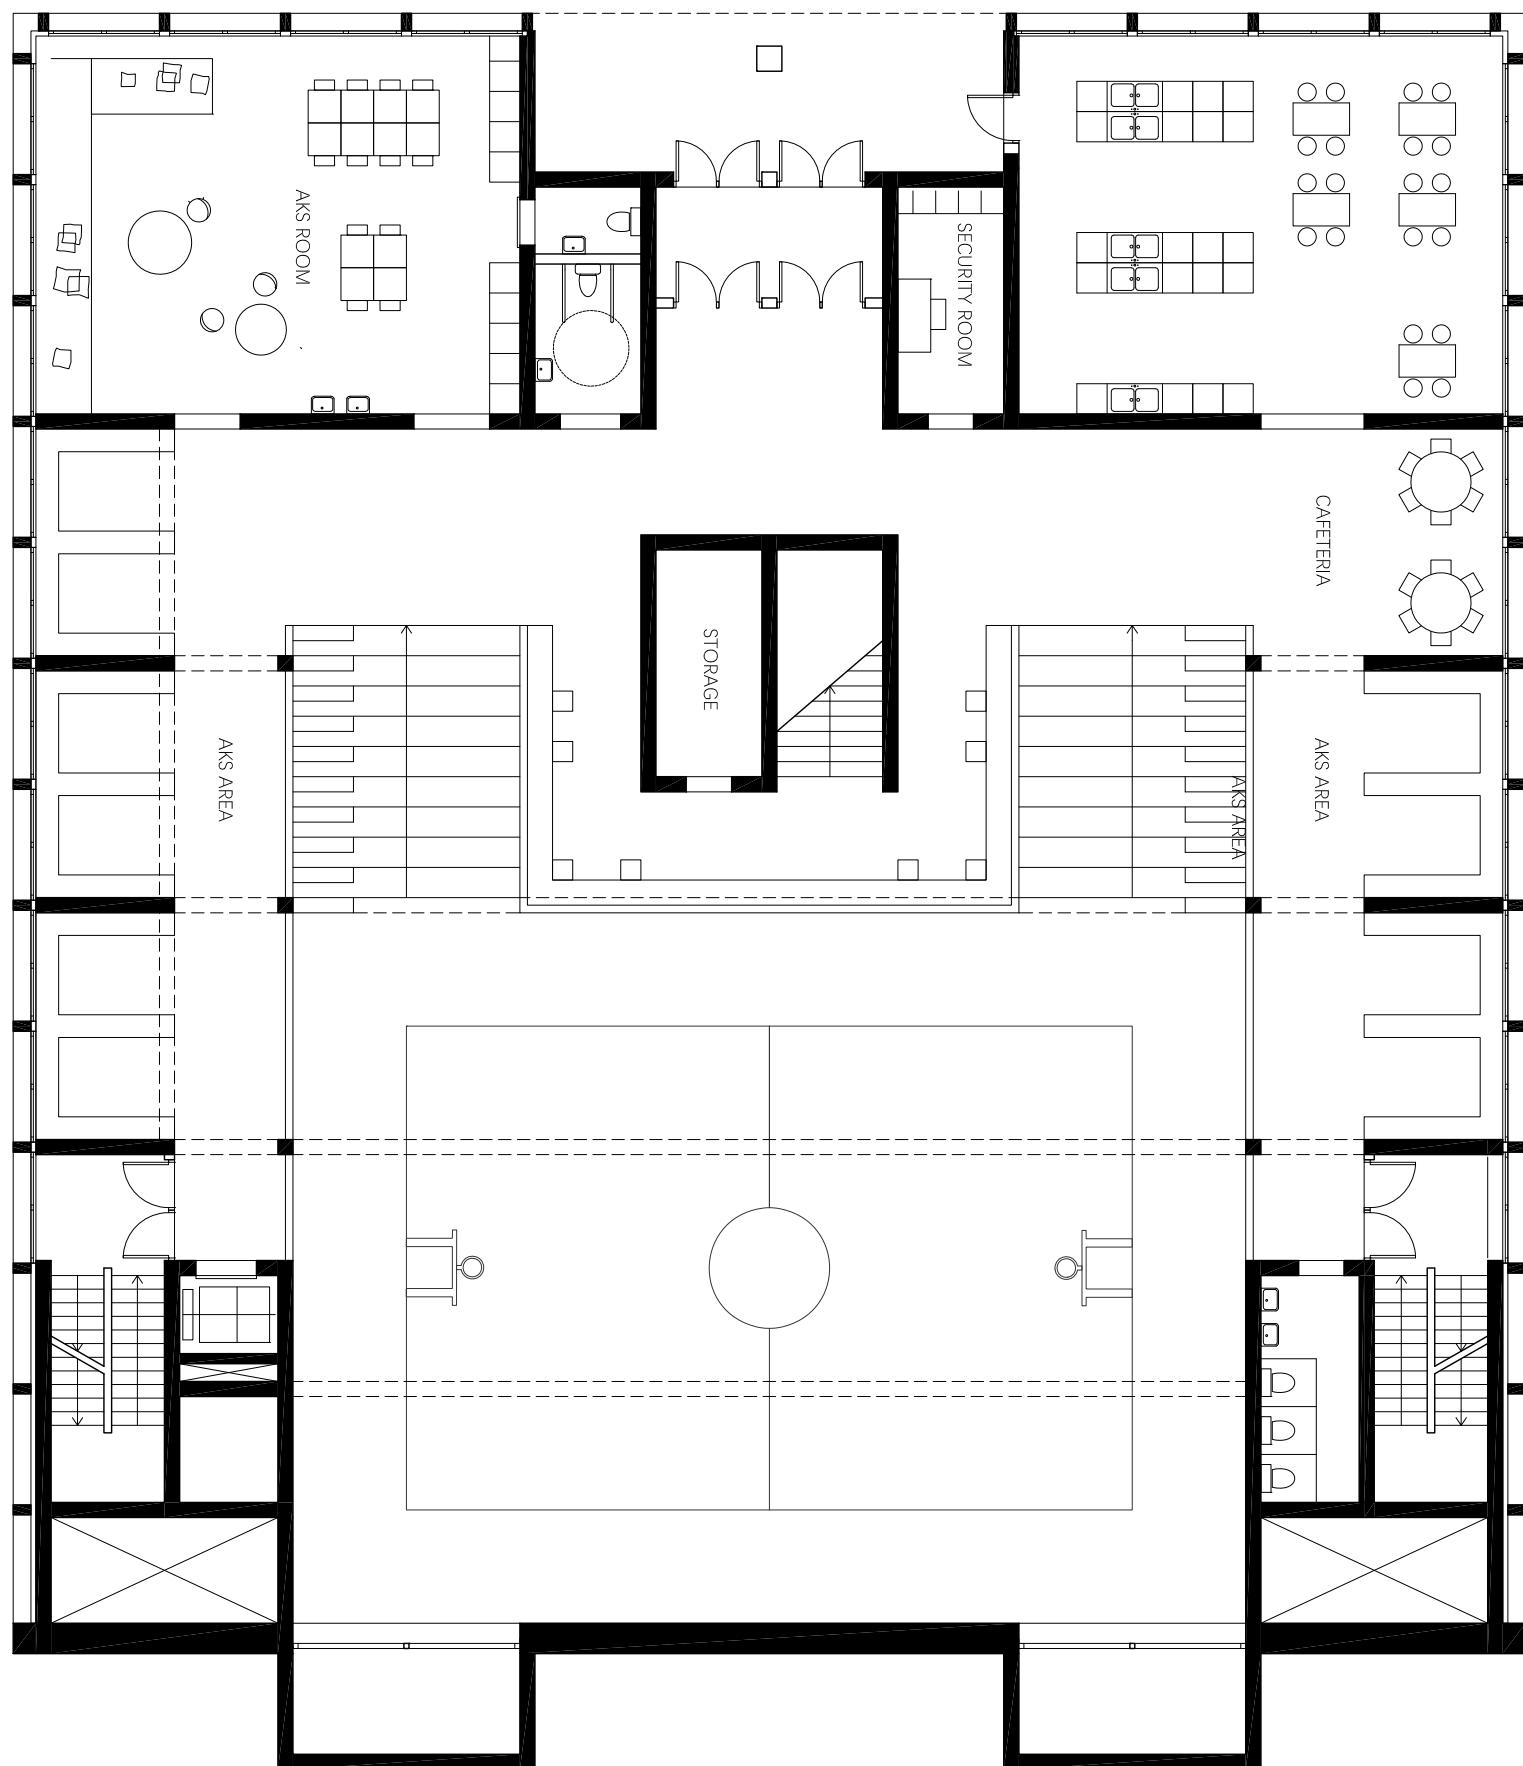


1st Floor Plan 1:150

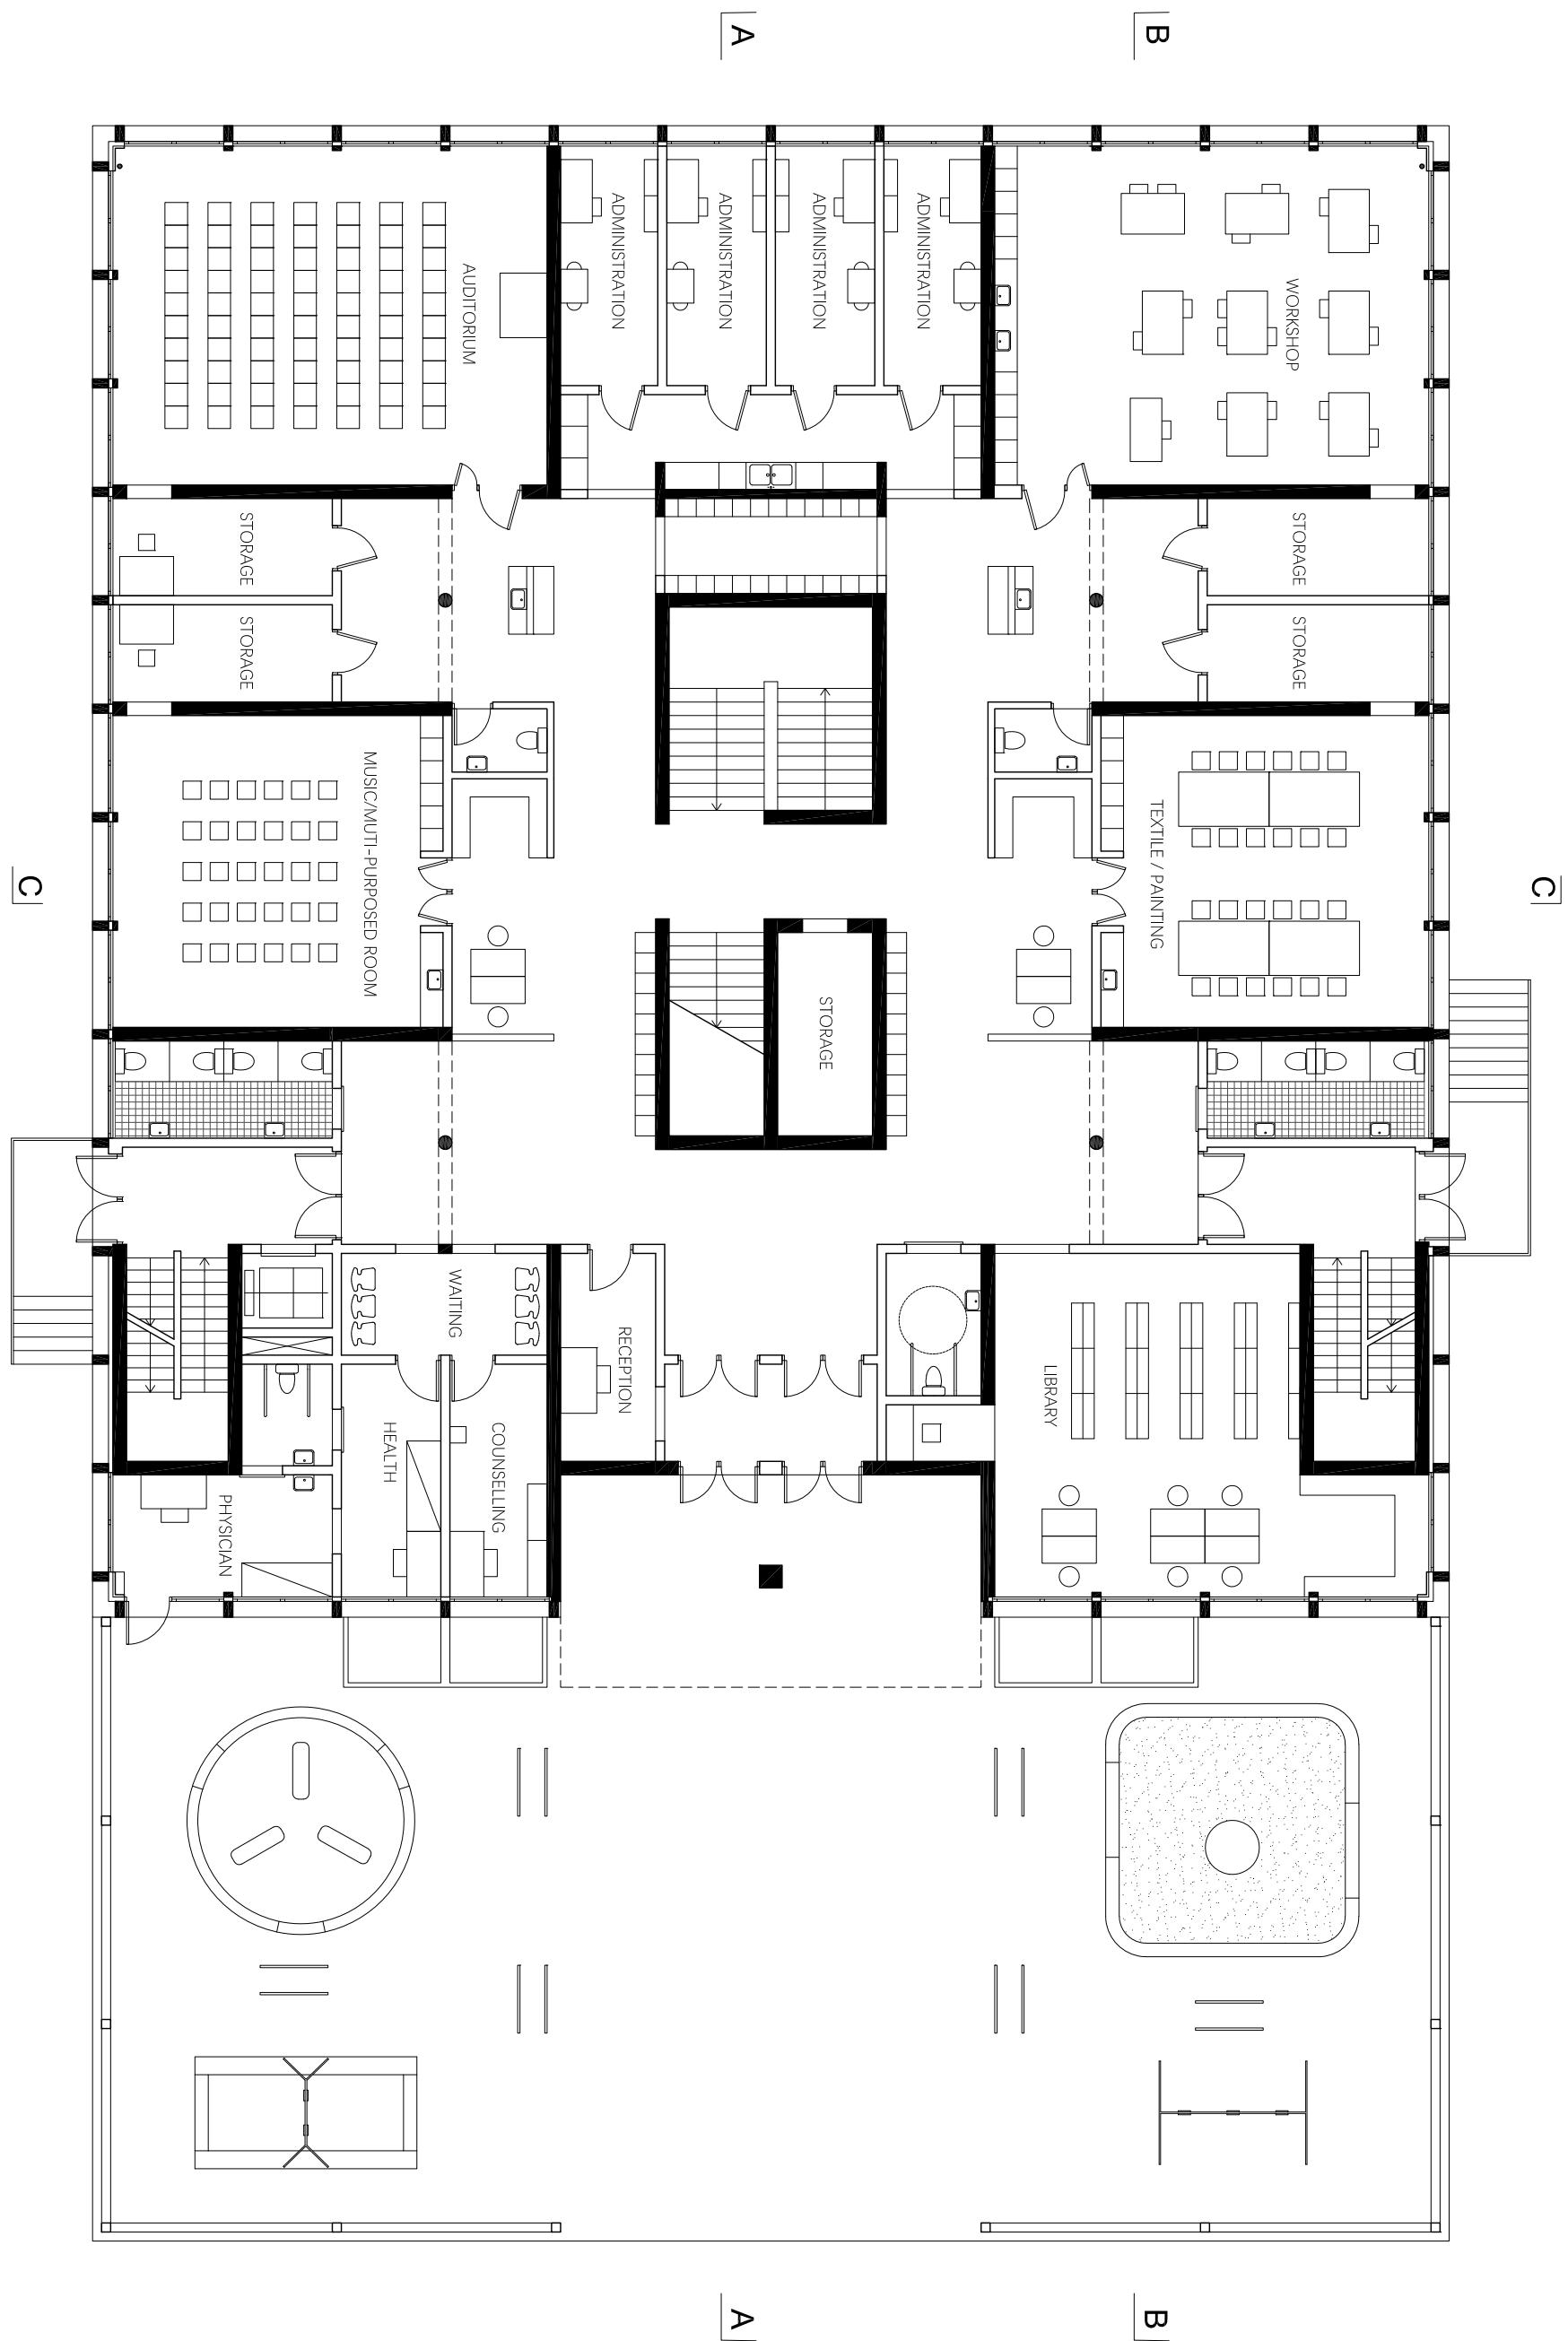


2nd Floor Plan 1:150

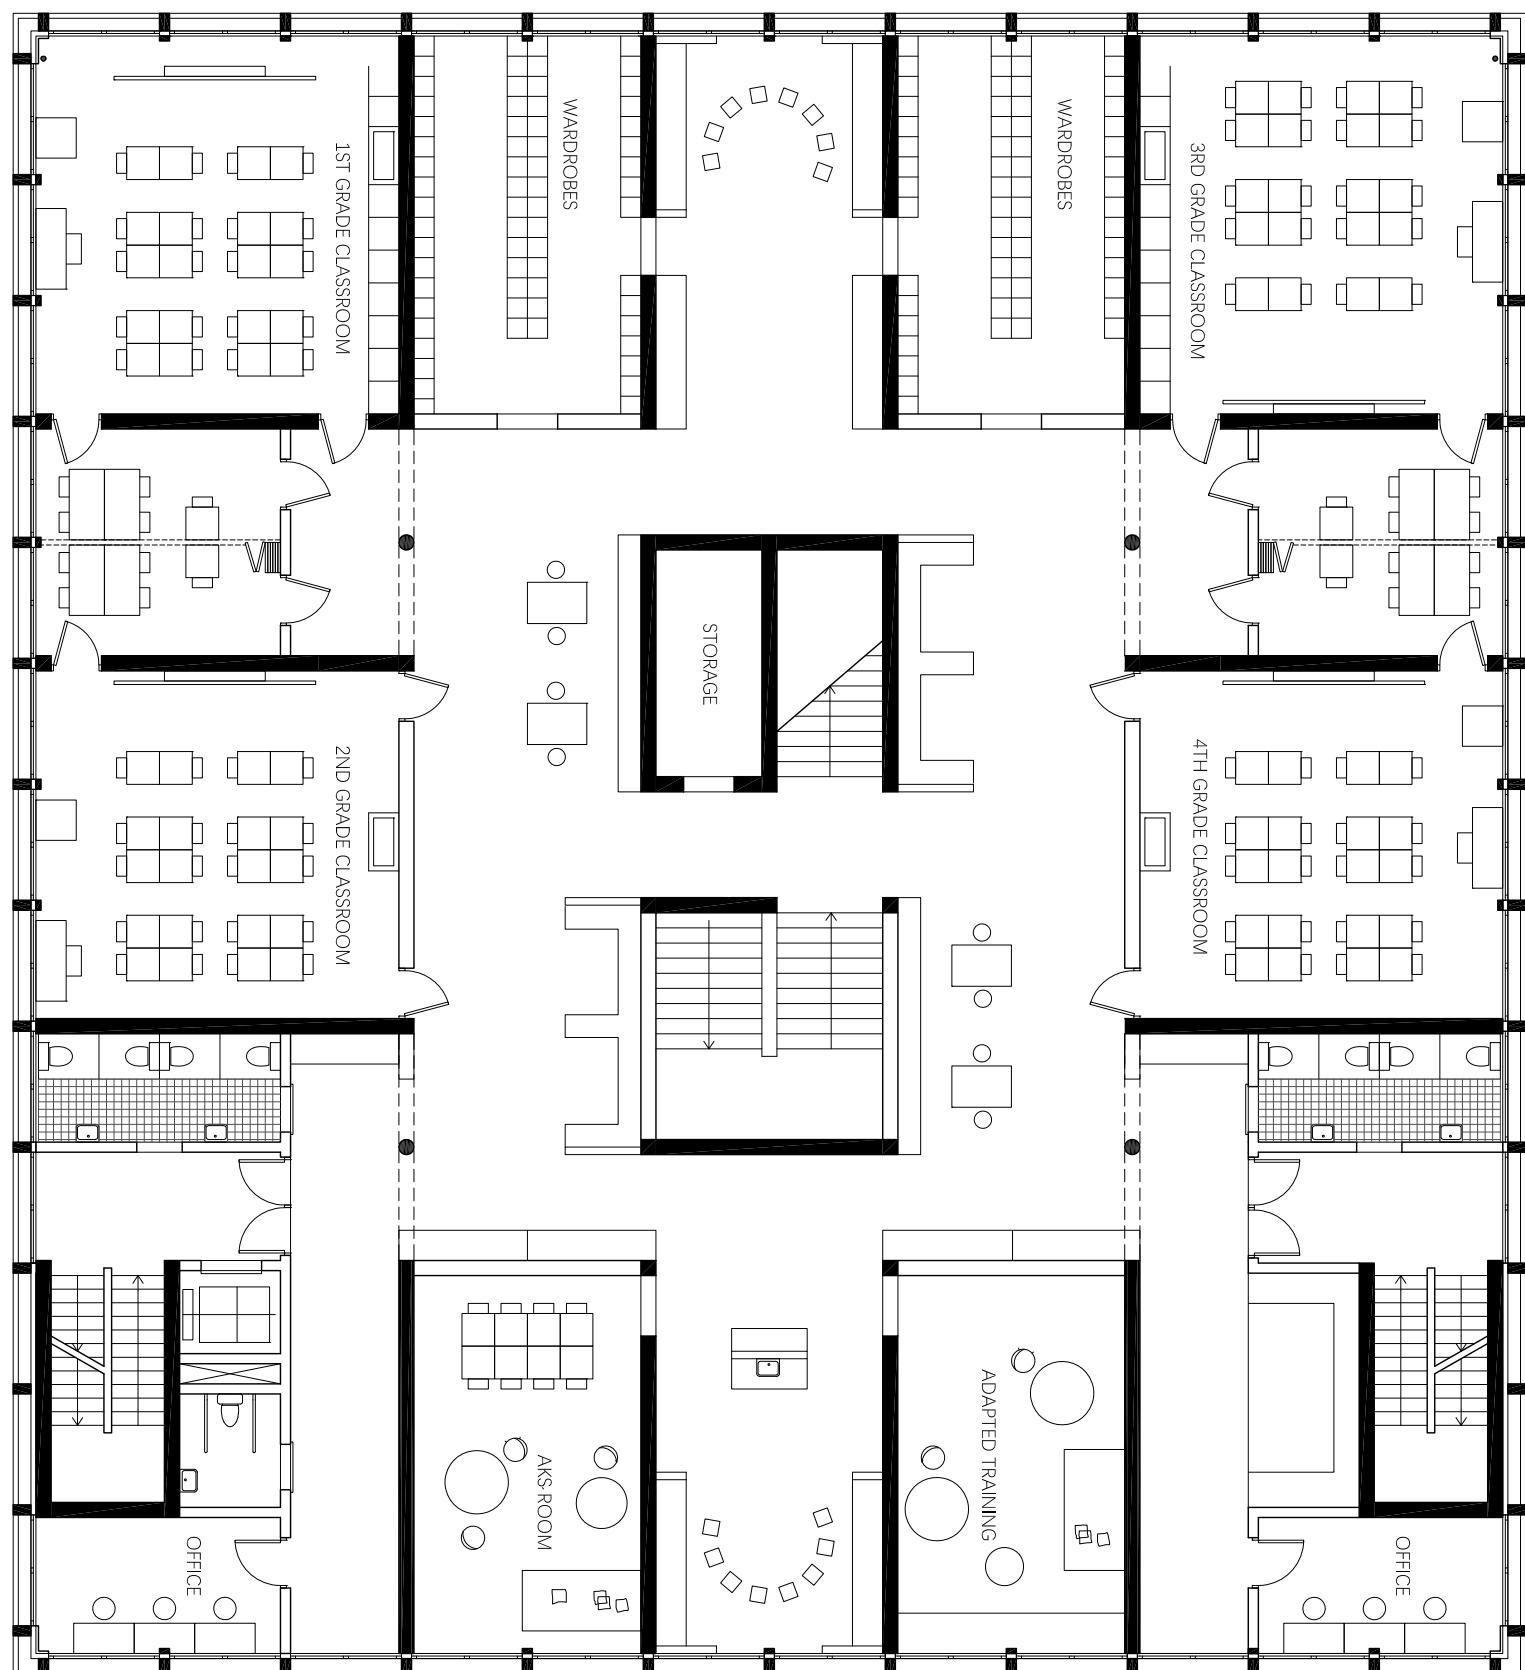


3rd Floor Plan 1:150

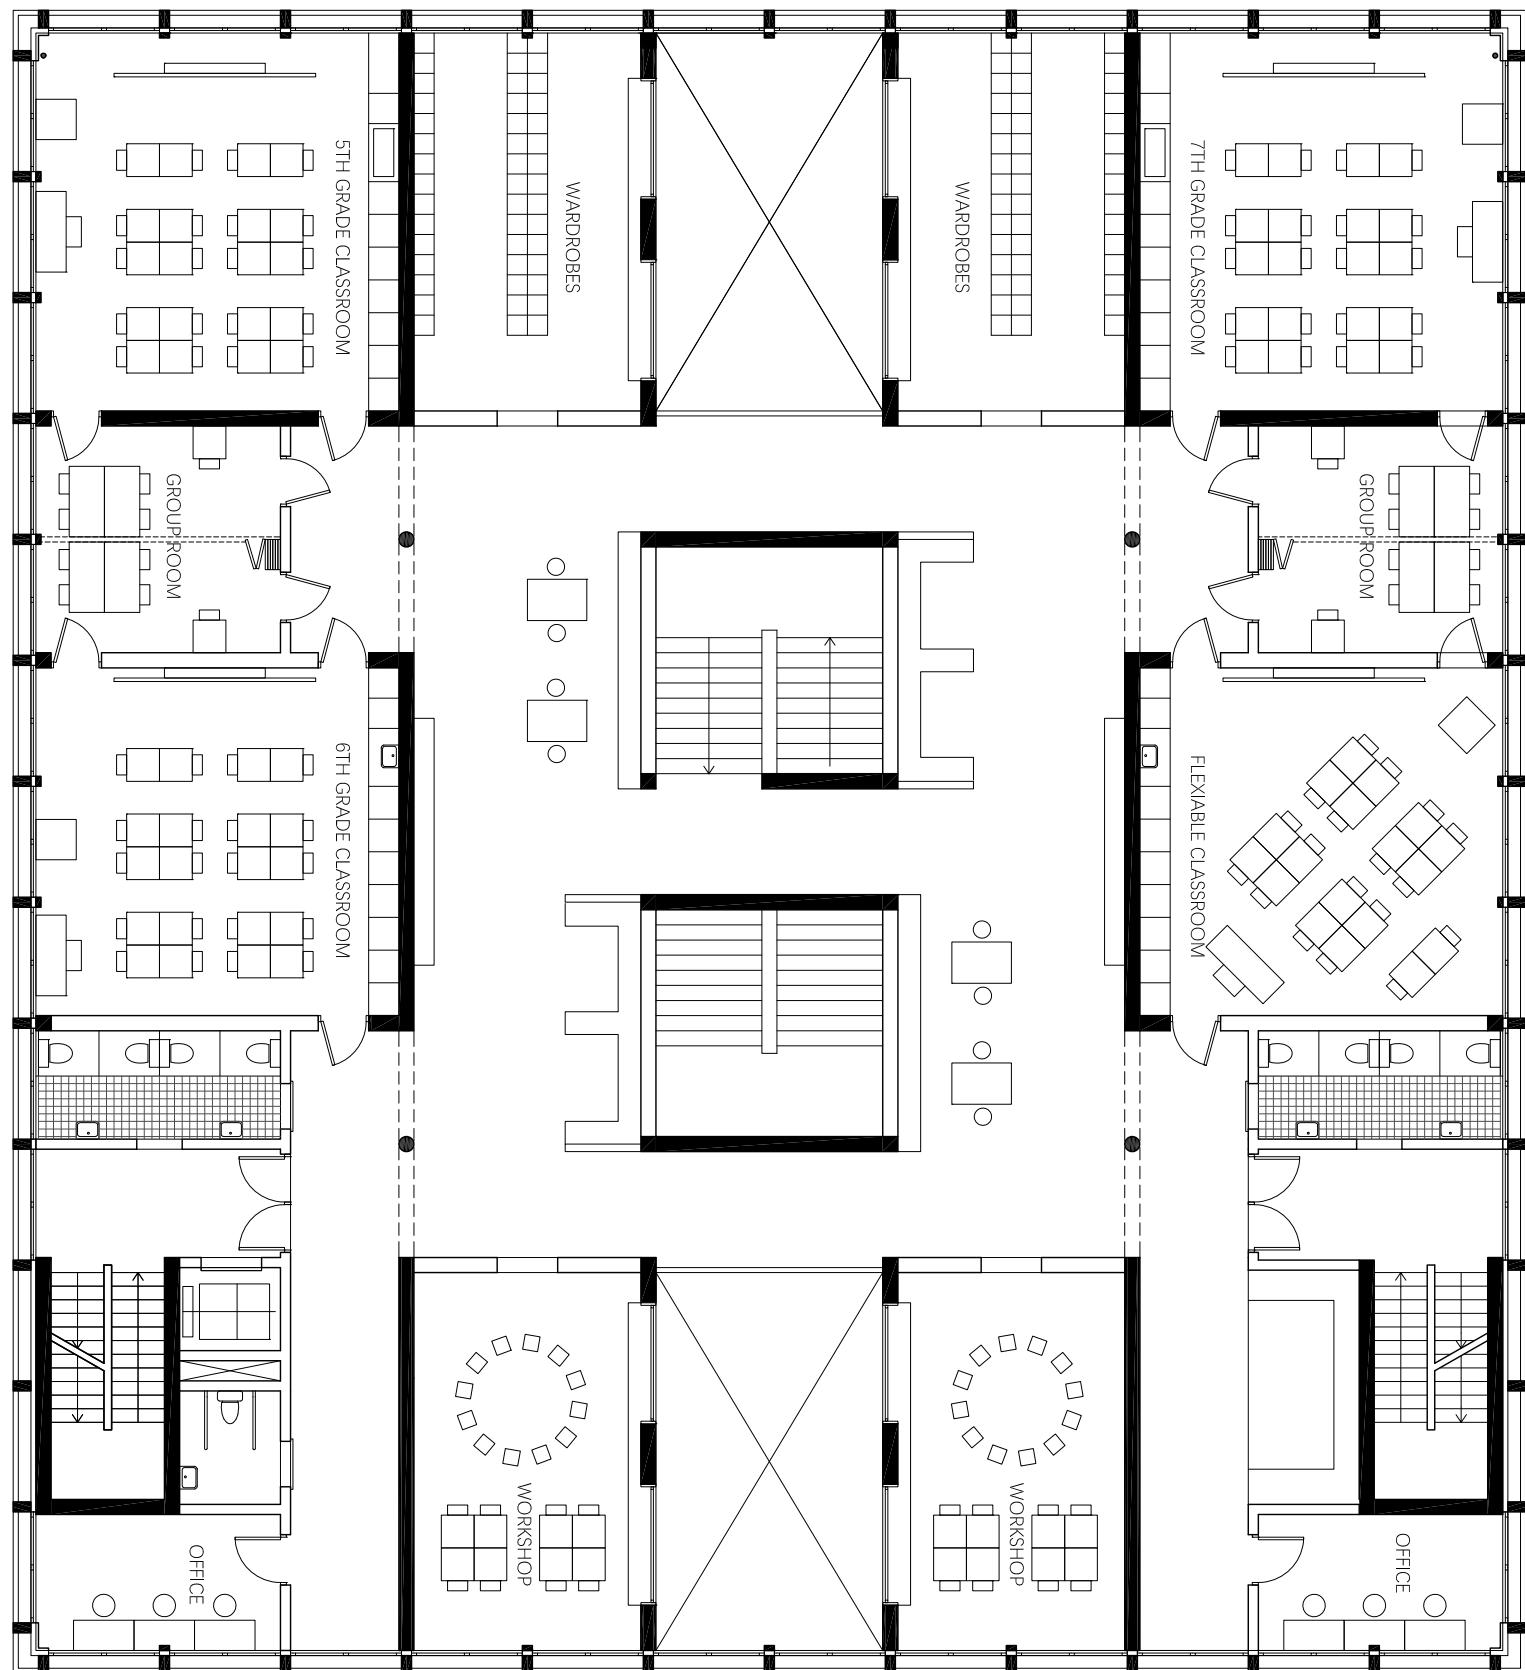


Roof Plan 1:150

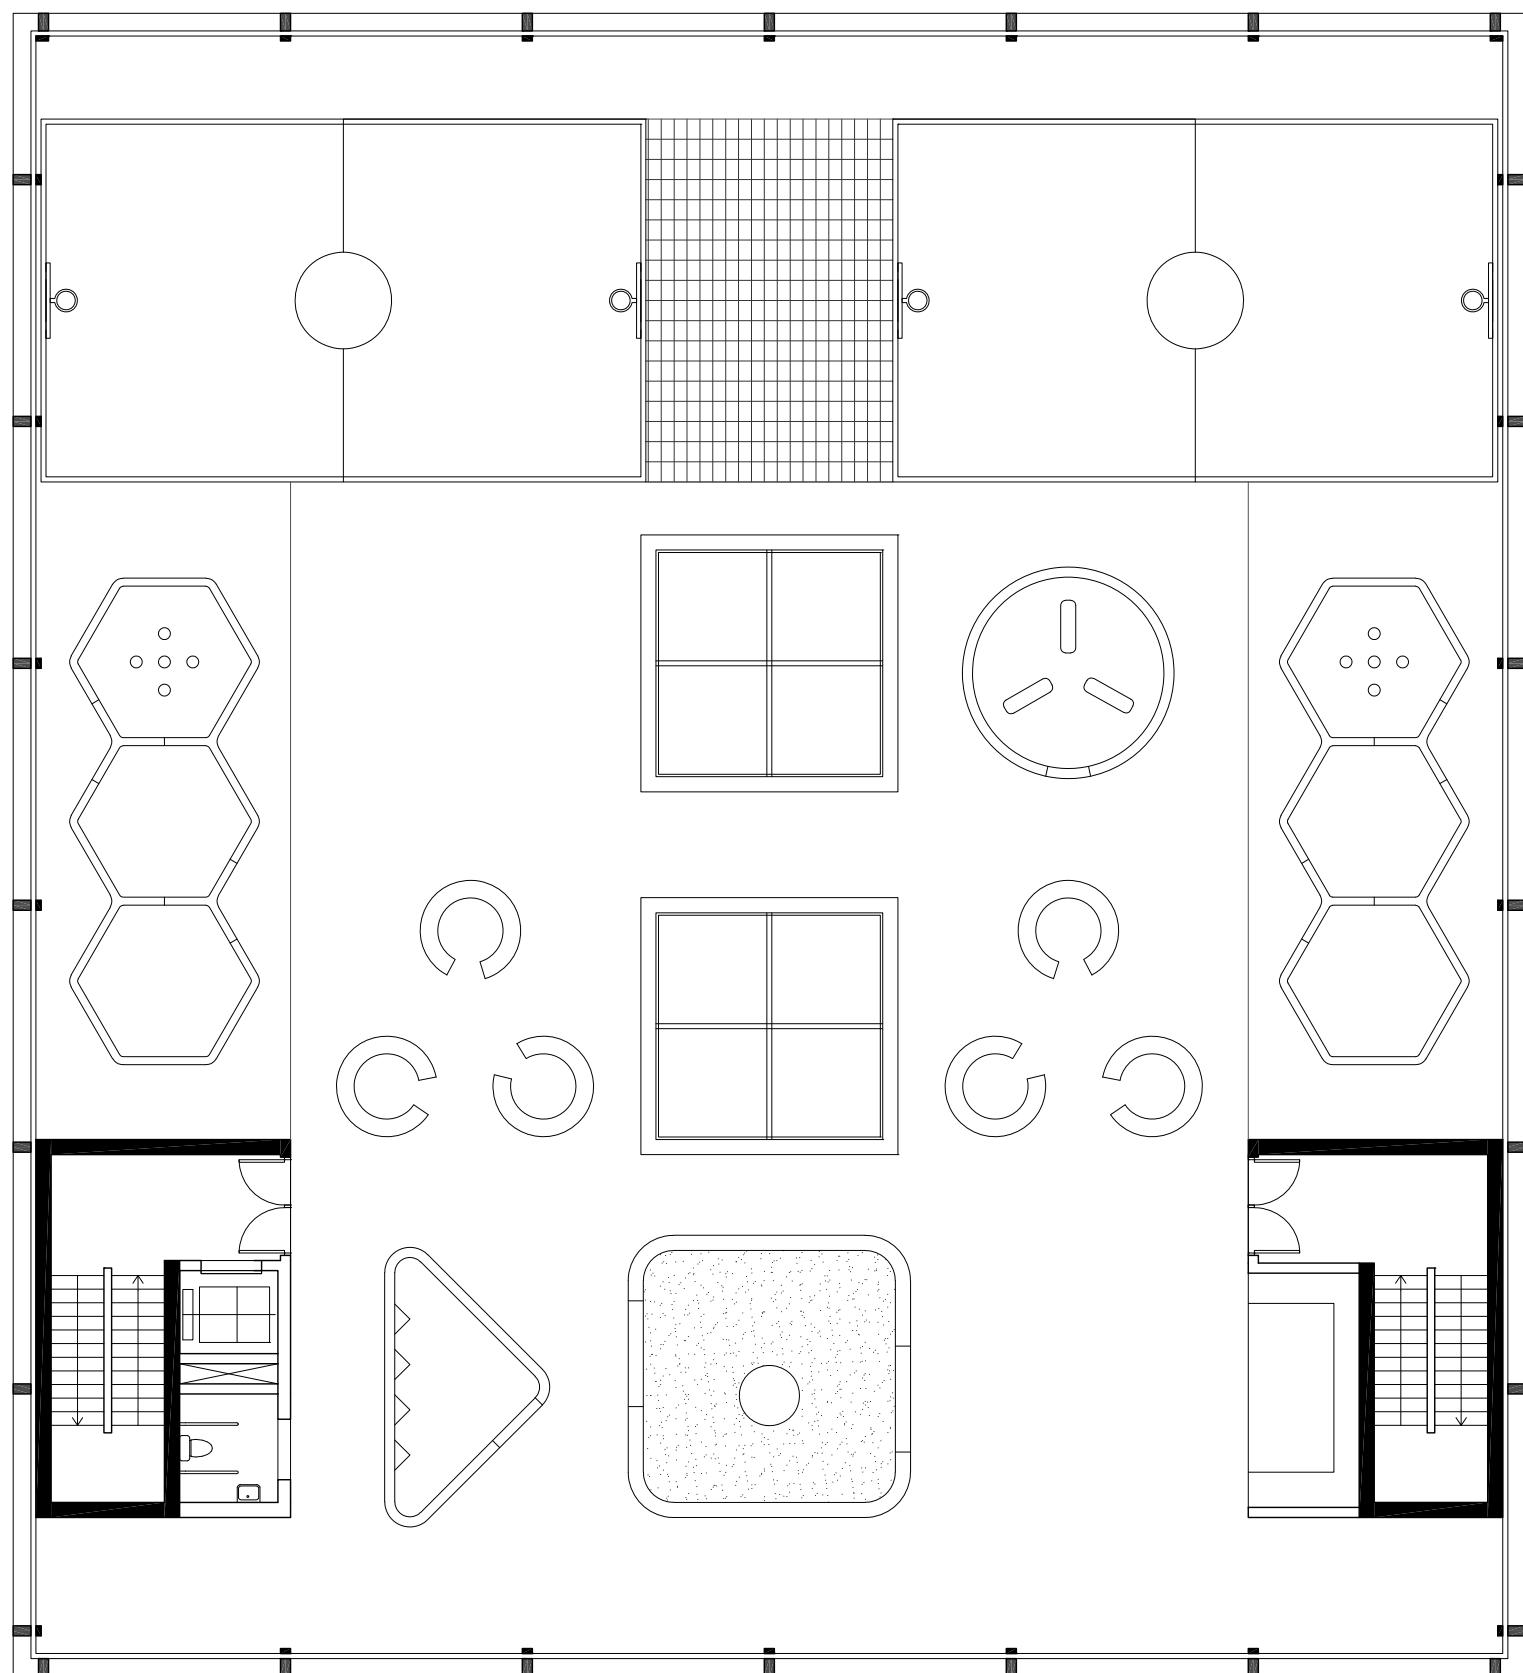

A-A SECTION 1:150

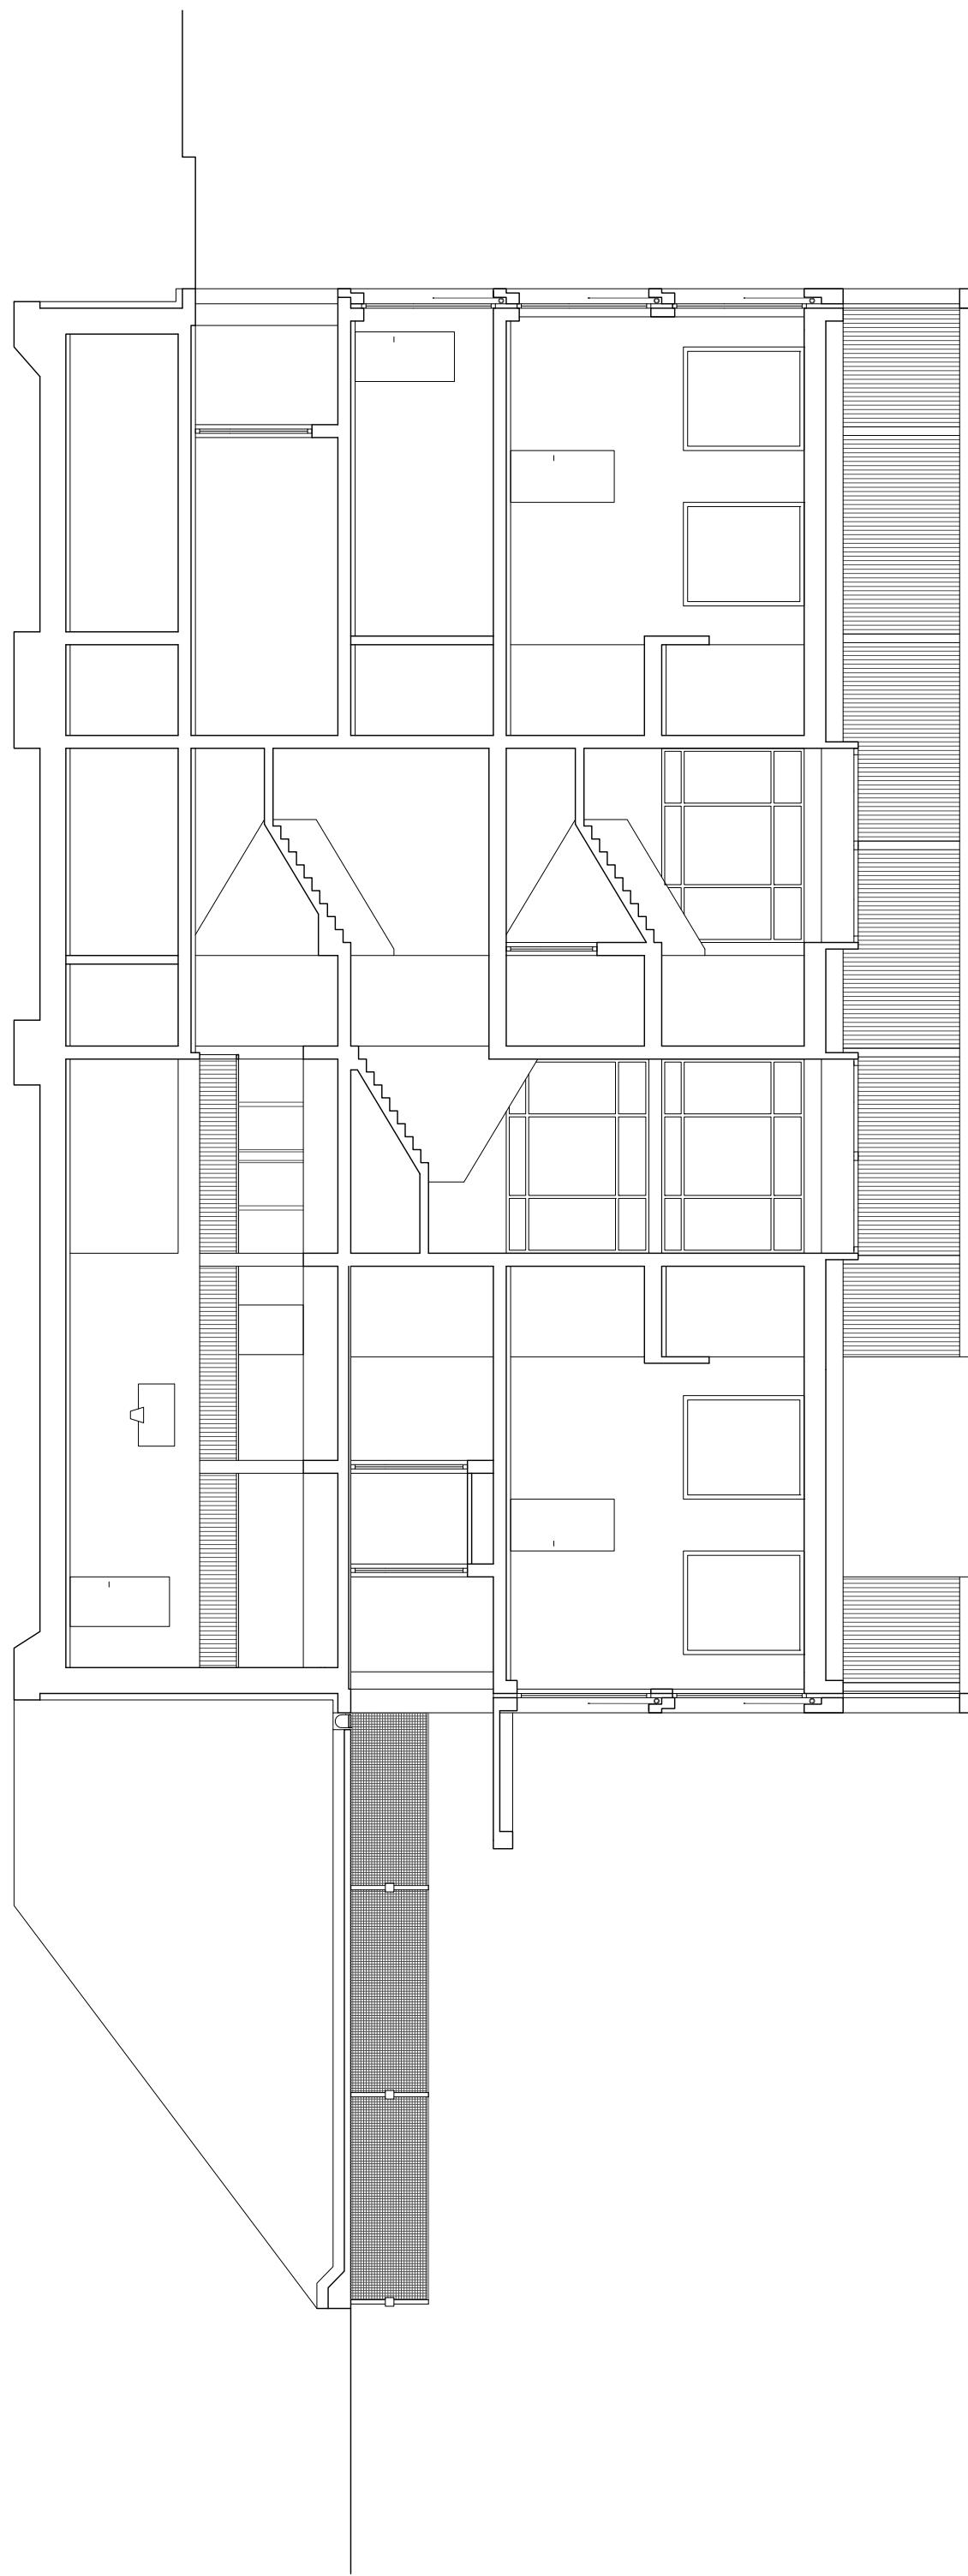

B-B SECTION 1:150

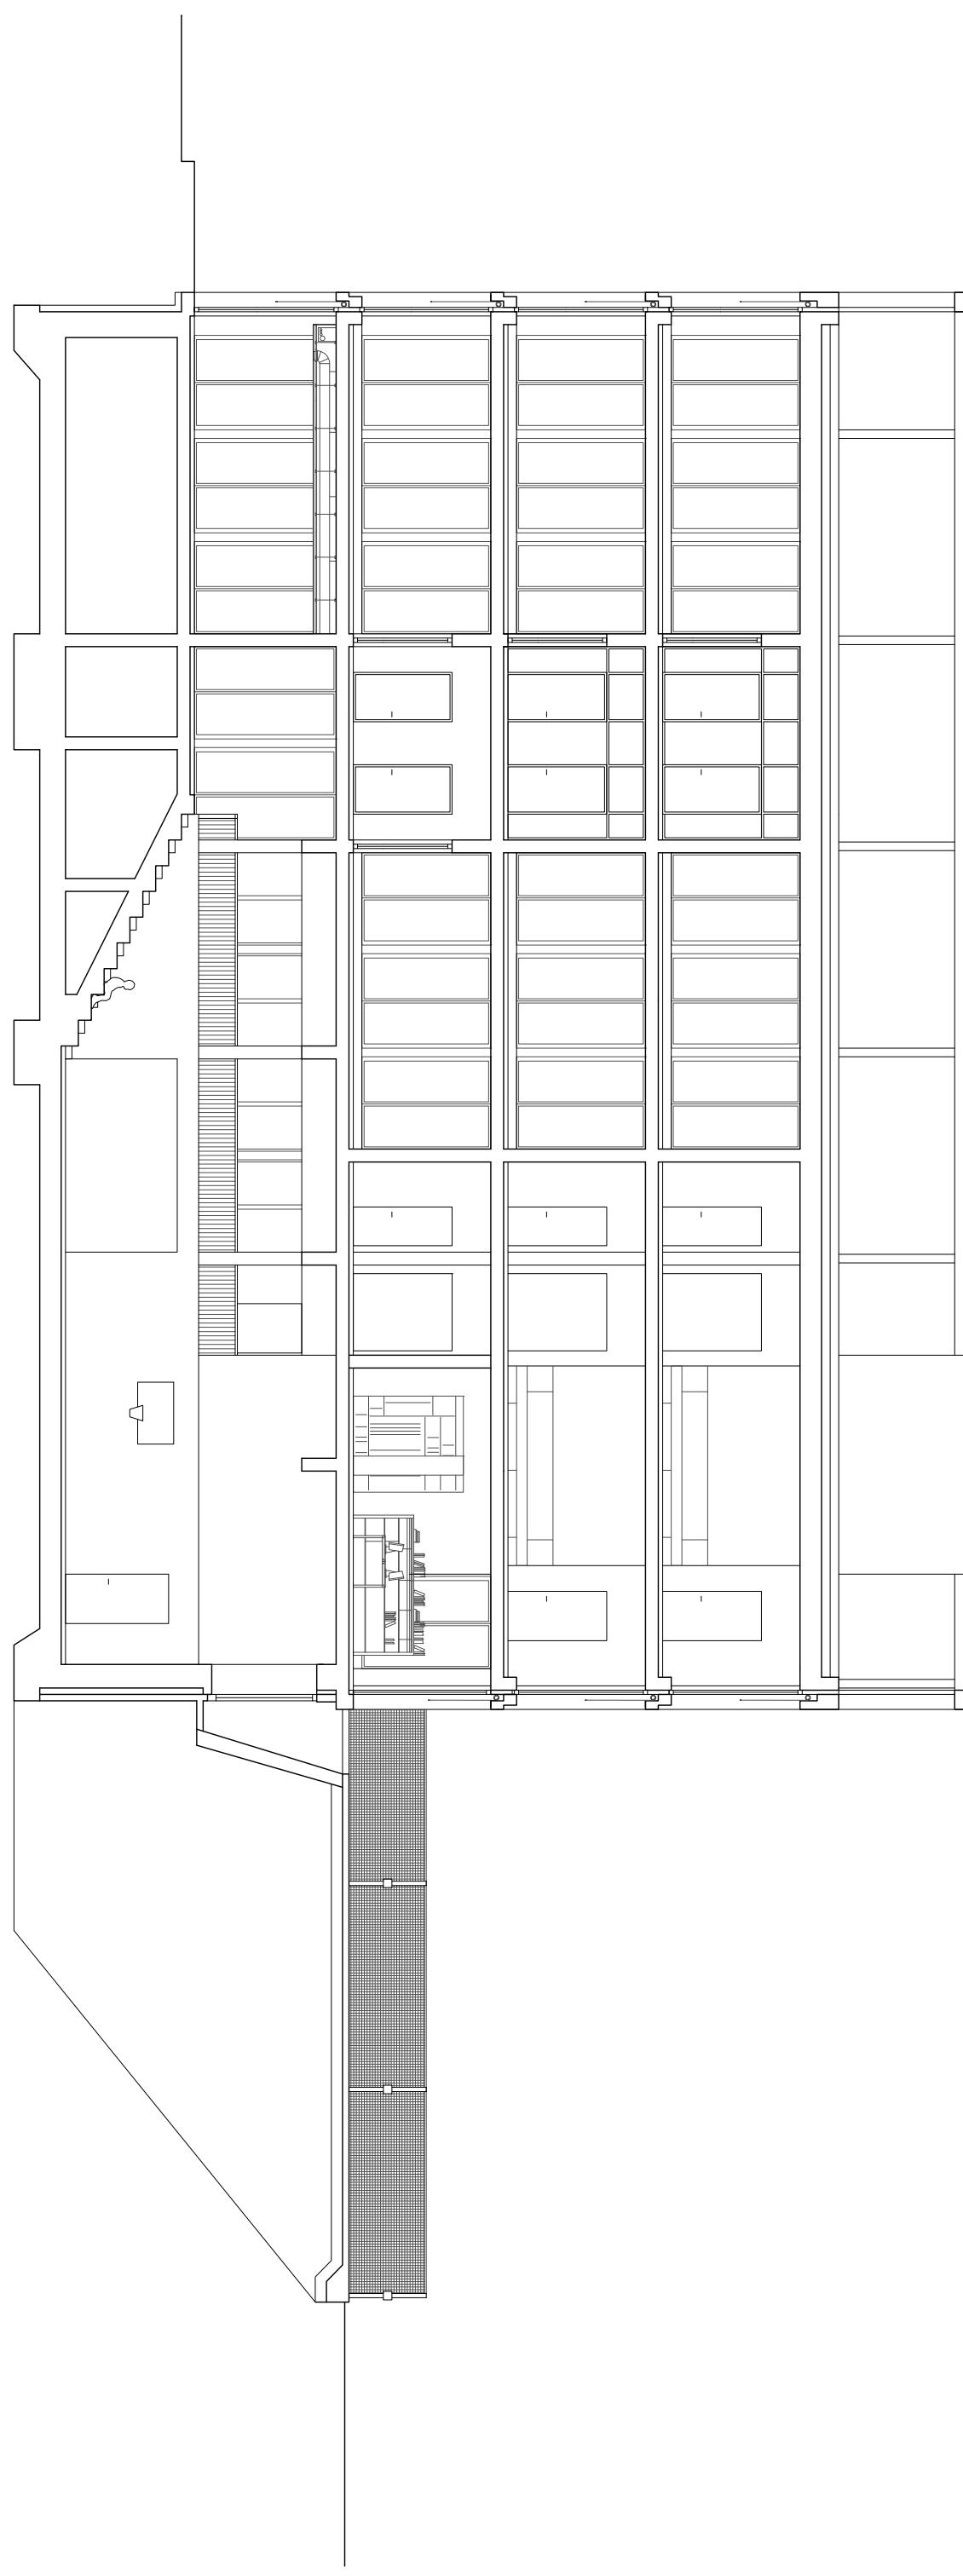

C-C SECTION 1:150

