




South elevation

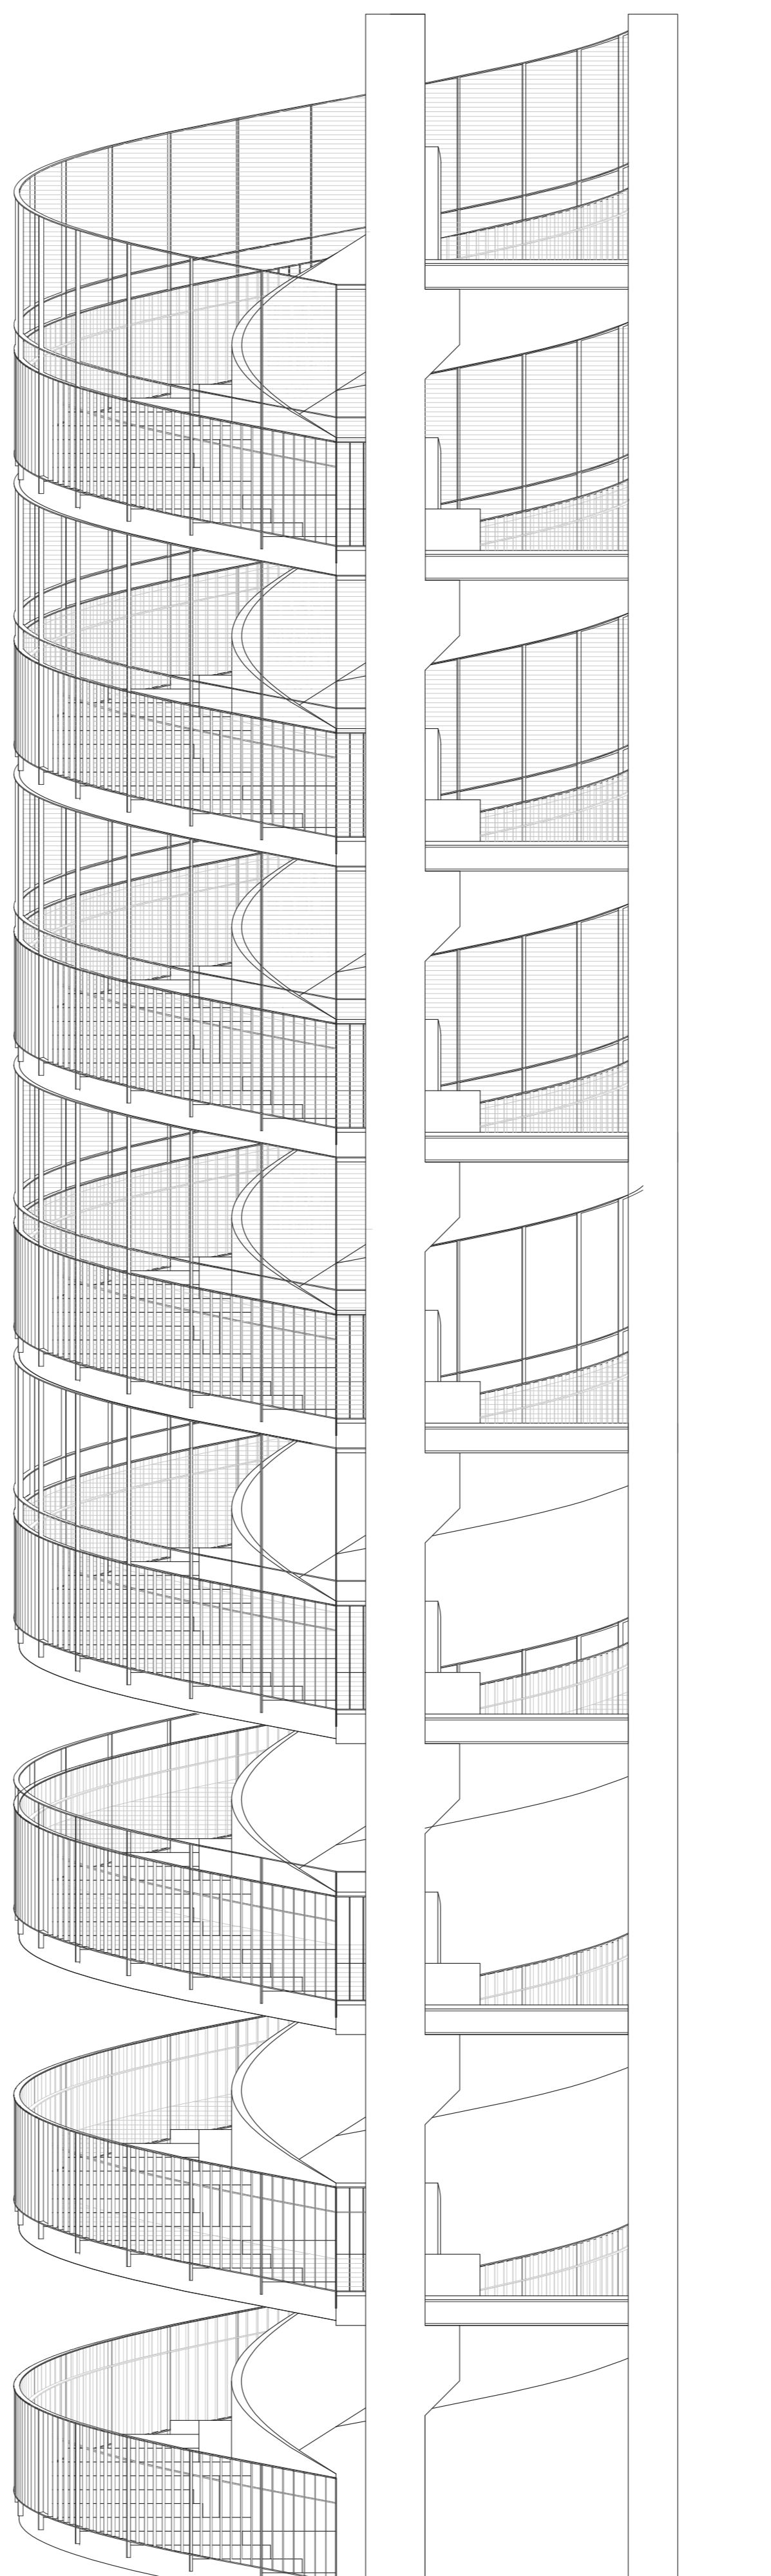


Section

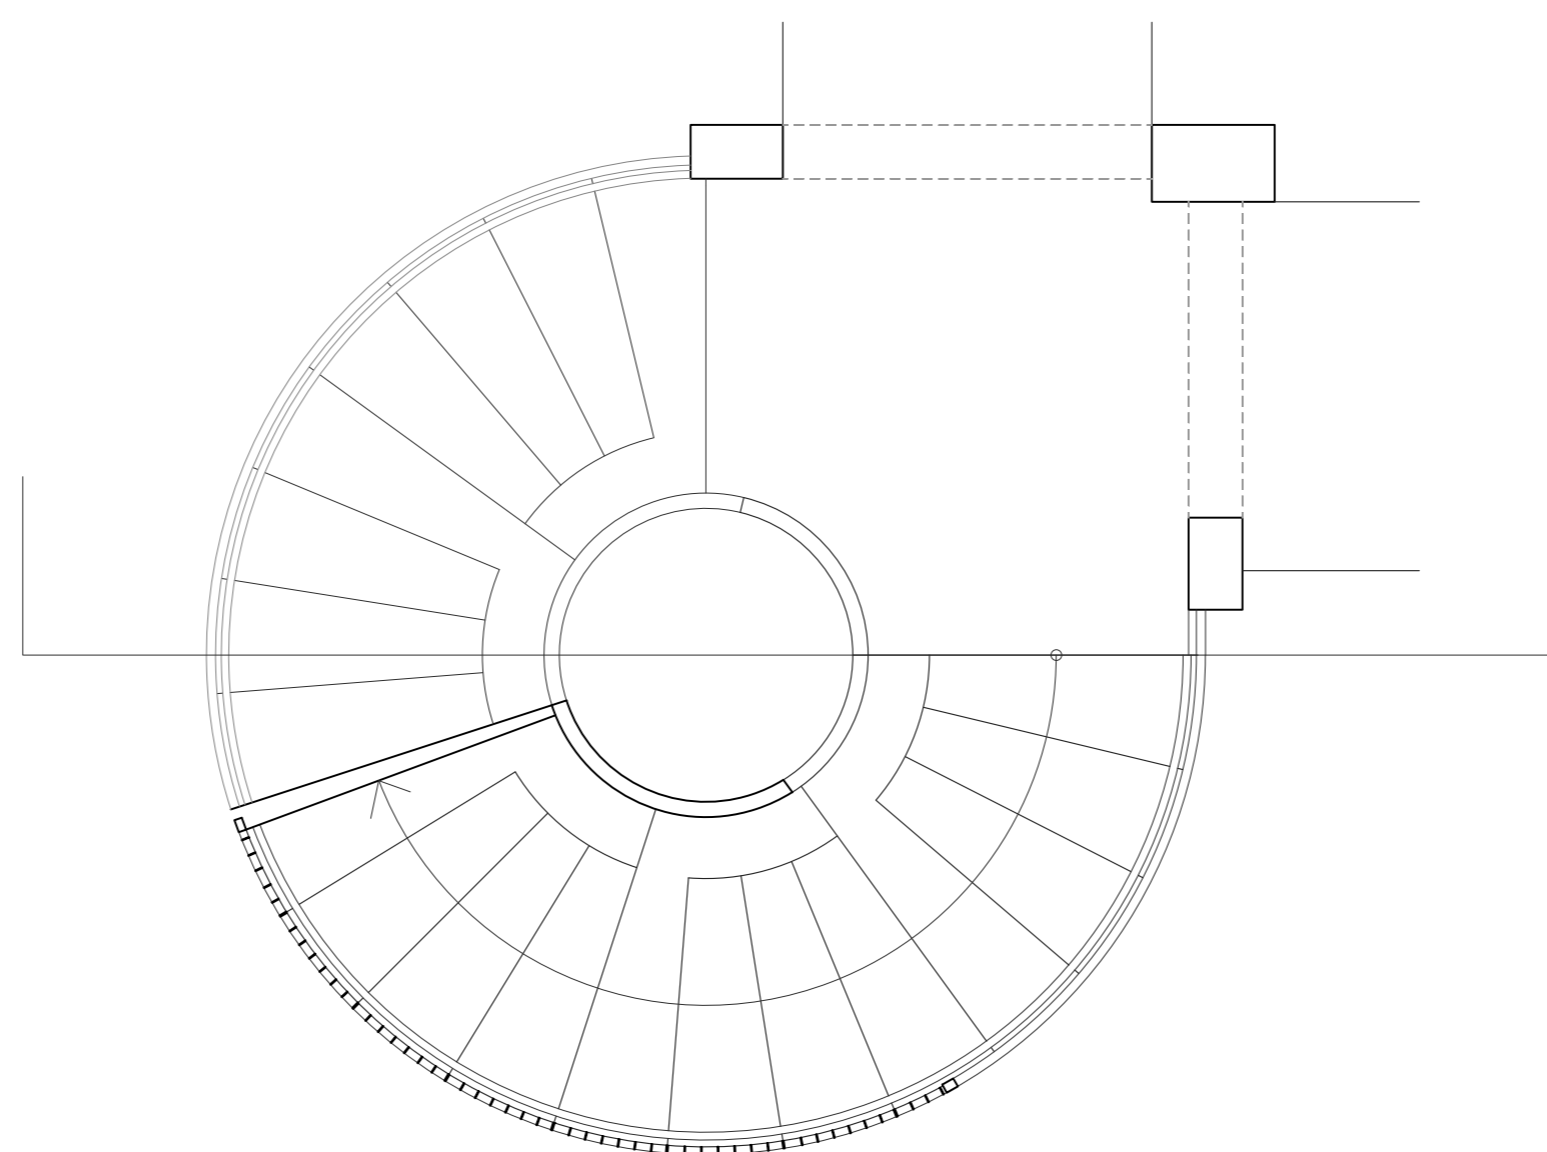


THE OPEN AIR SPIRAL STAIRCASE
1:50

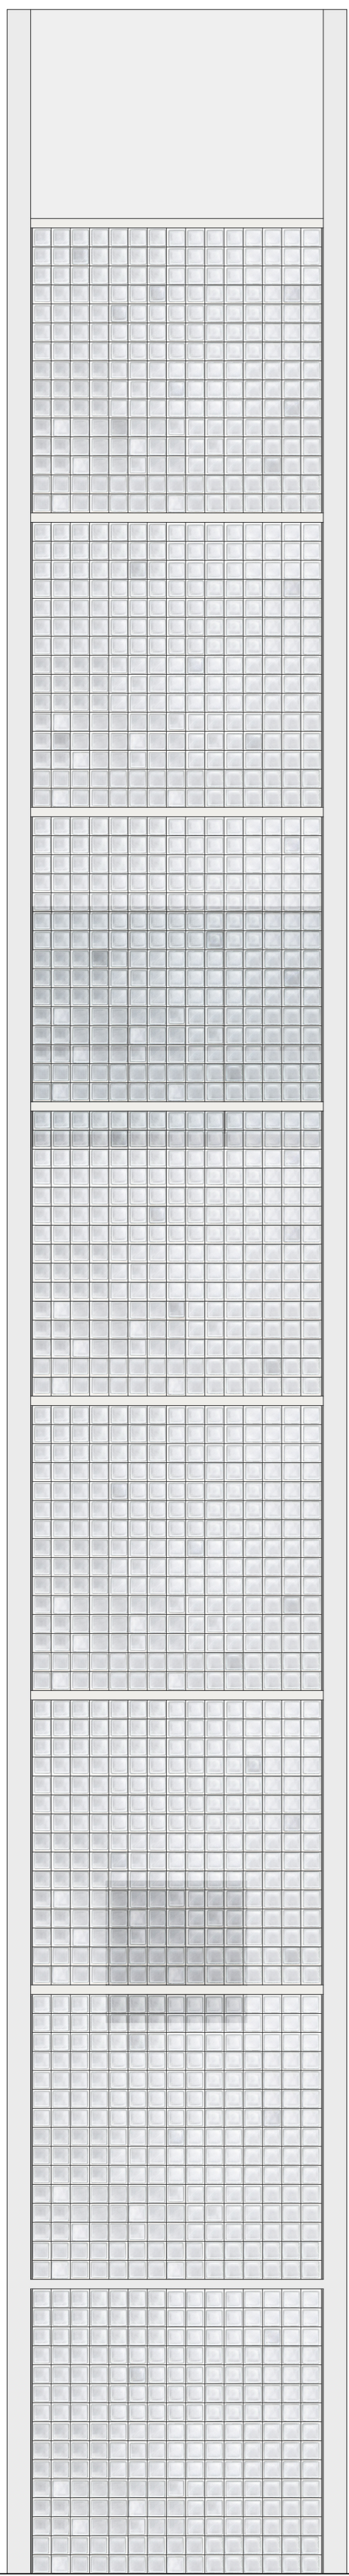


South elevation

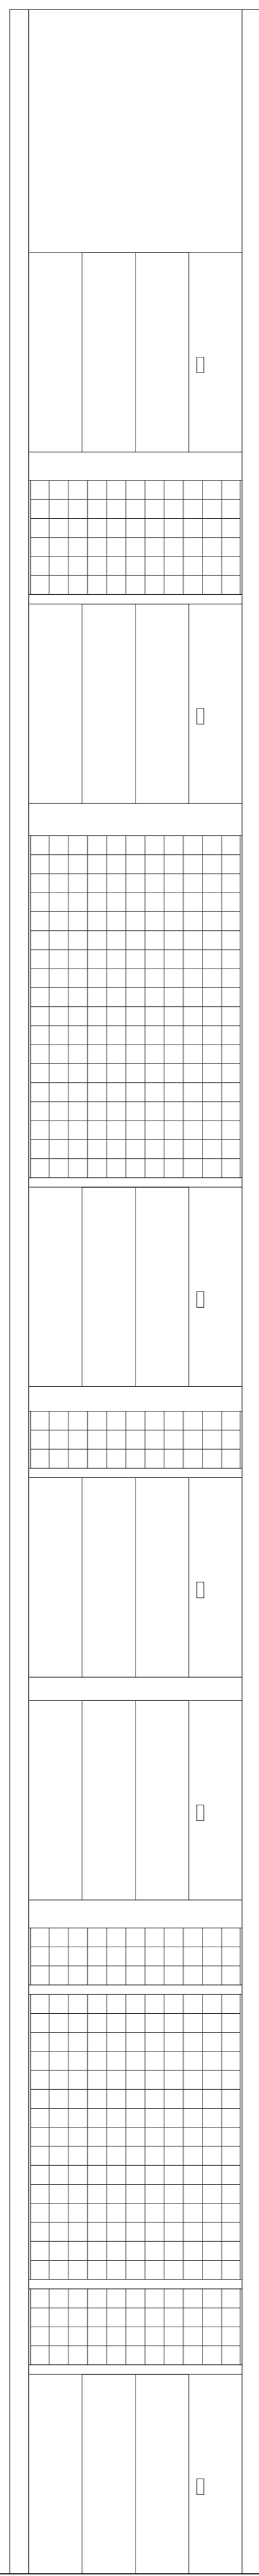


East elevation
(facing the ramp structure)

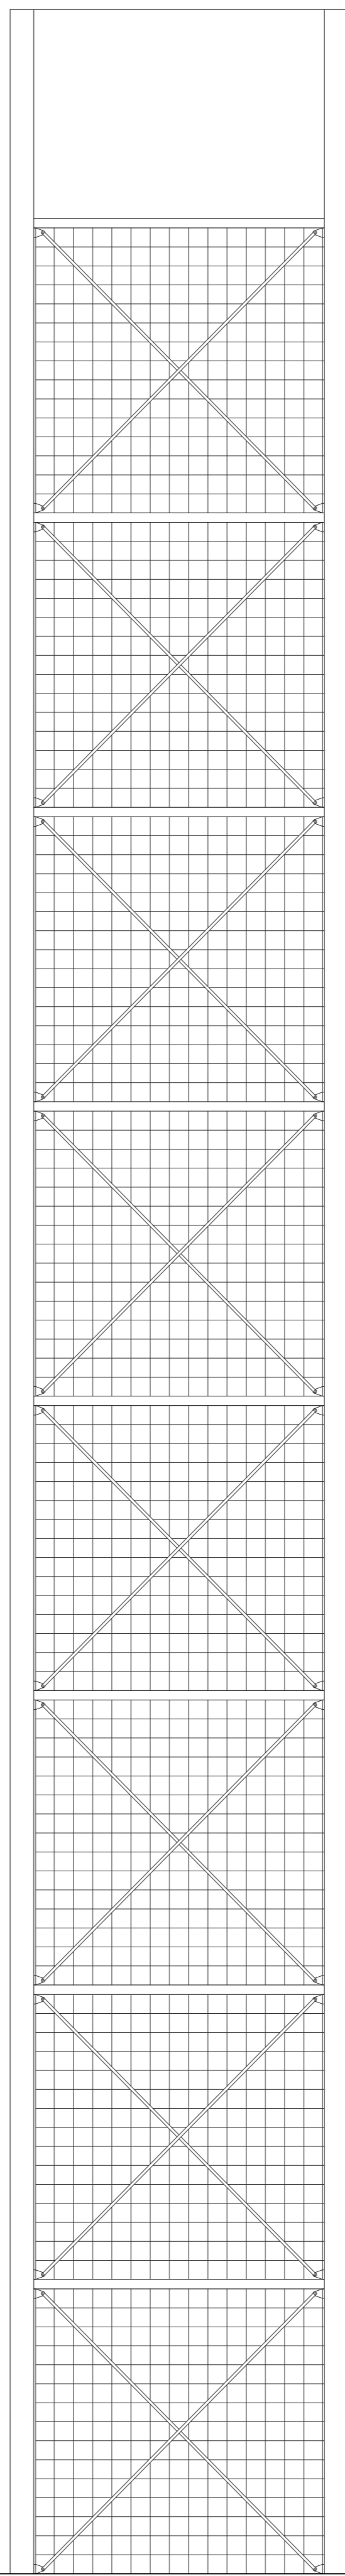



North elevation

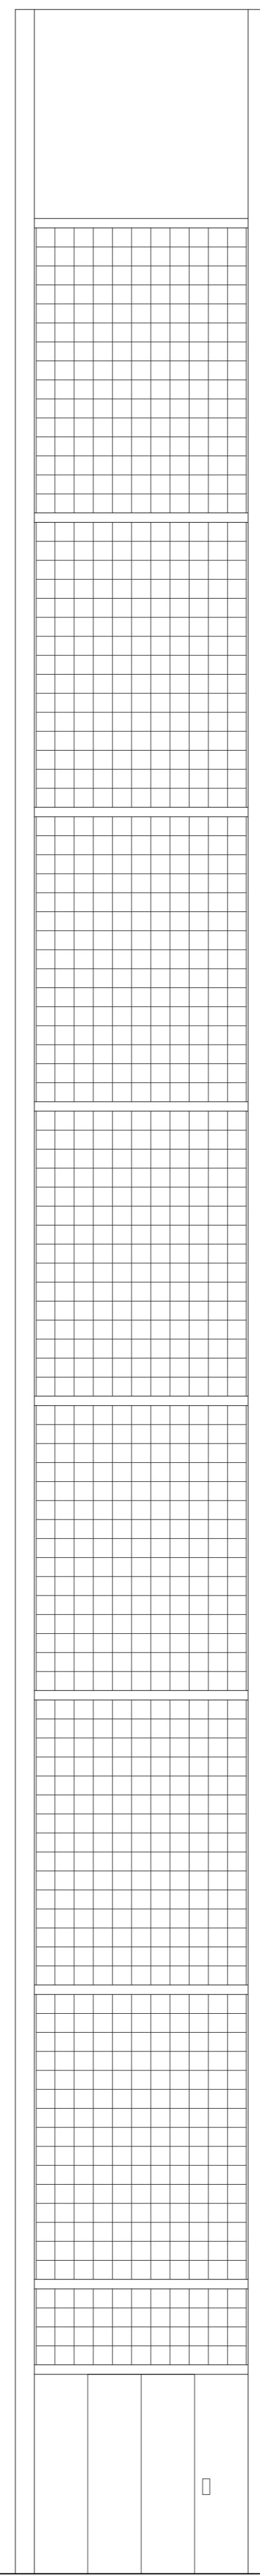


West elevation

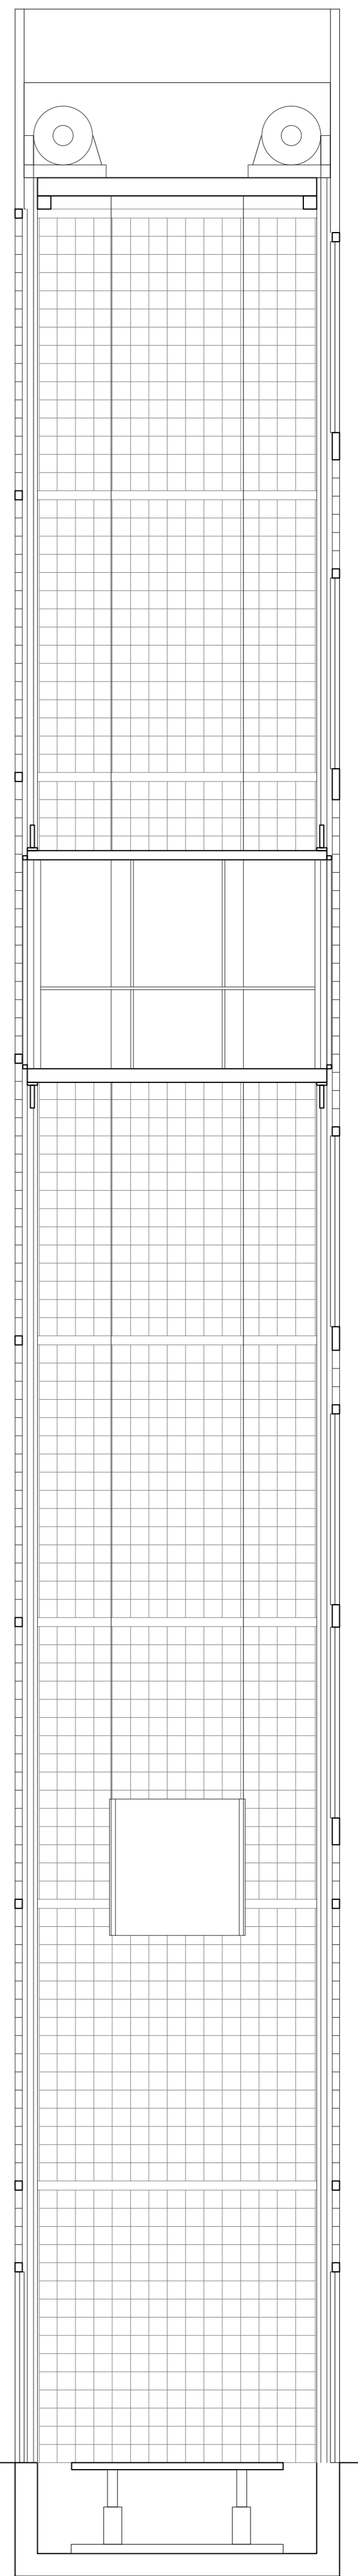


Section

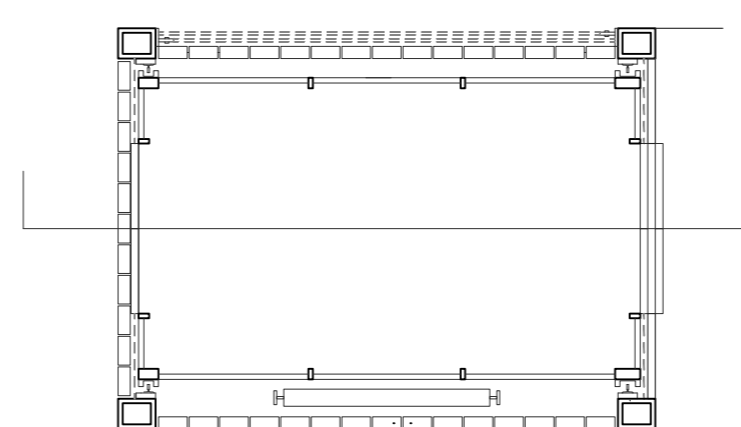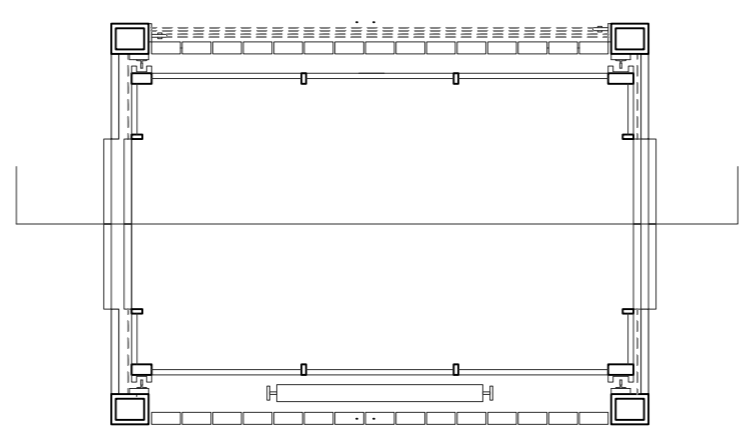


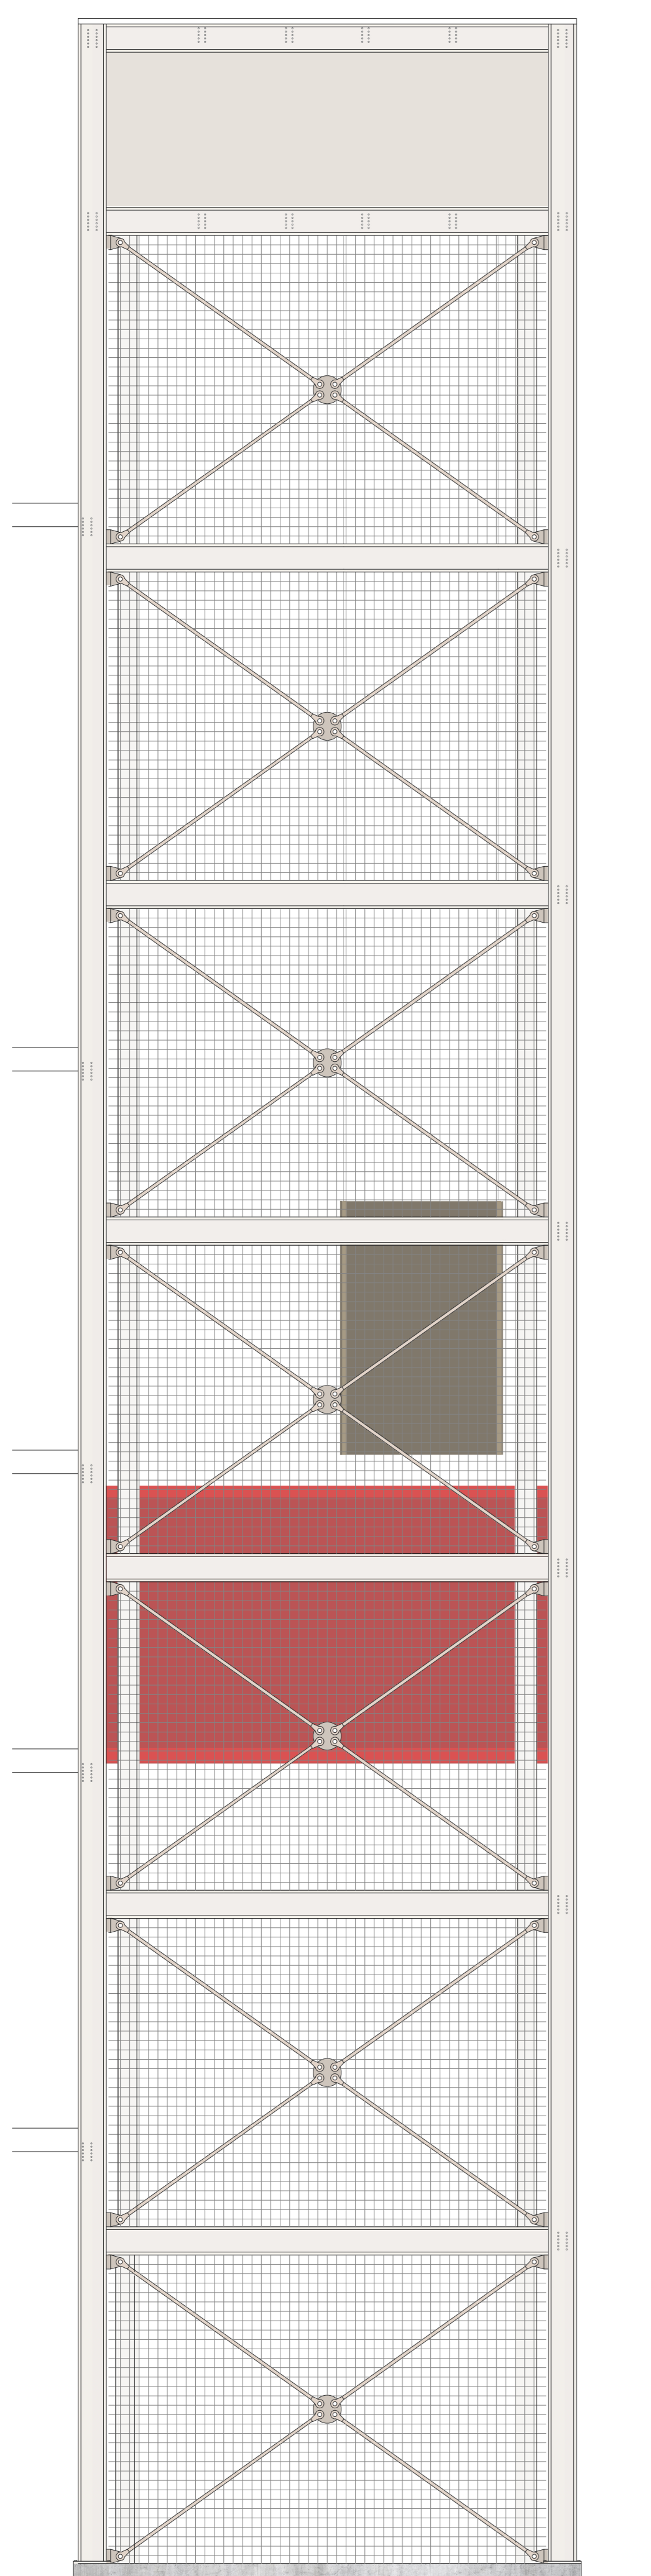


South-west elevation

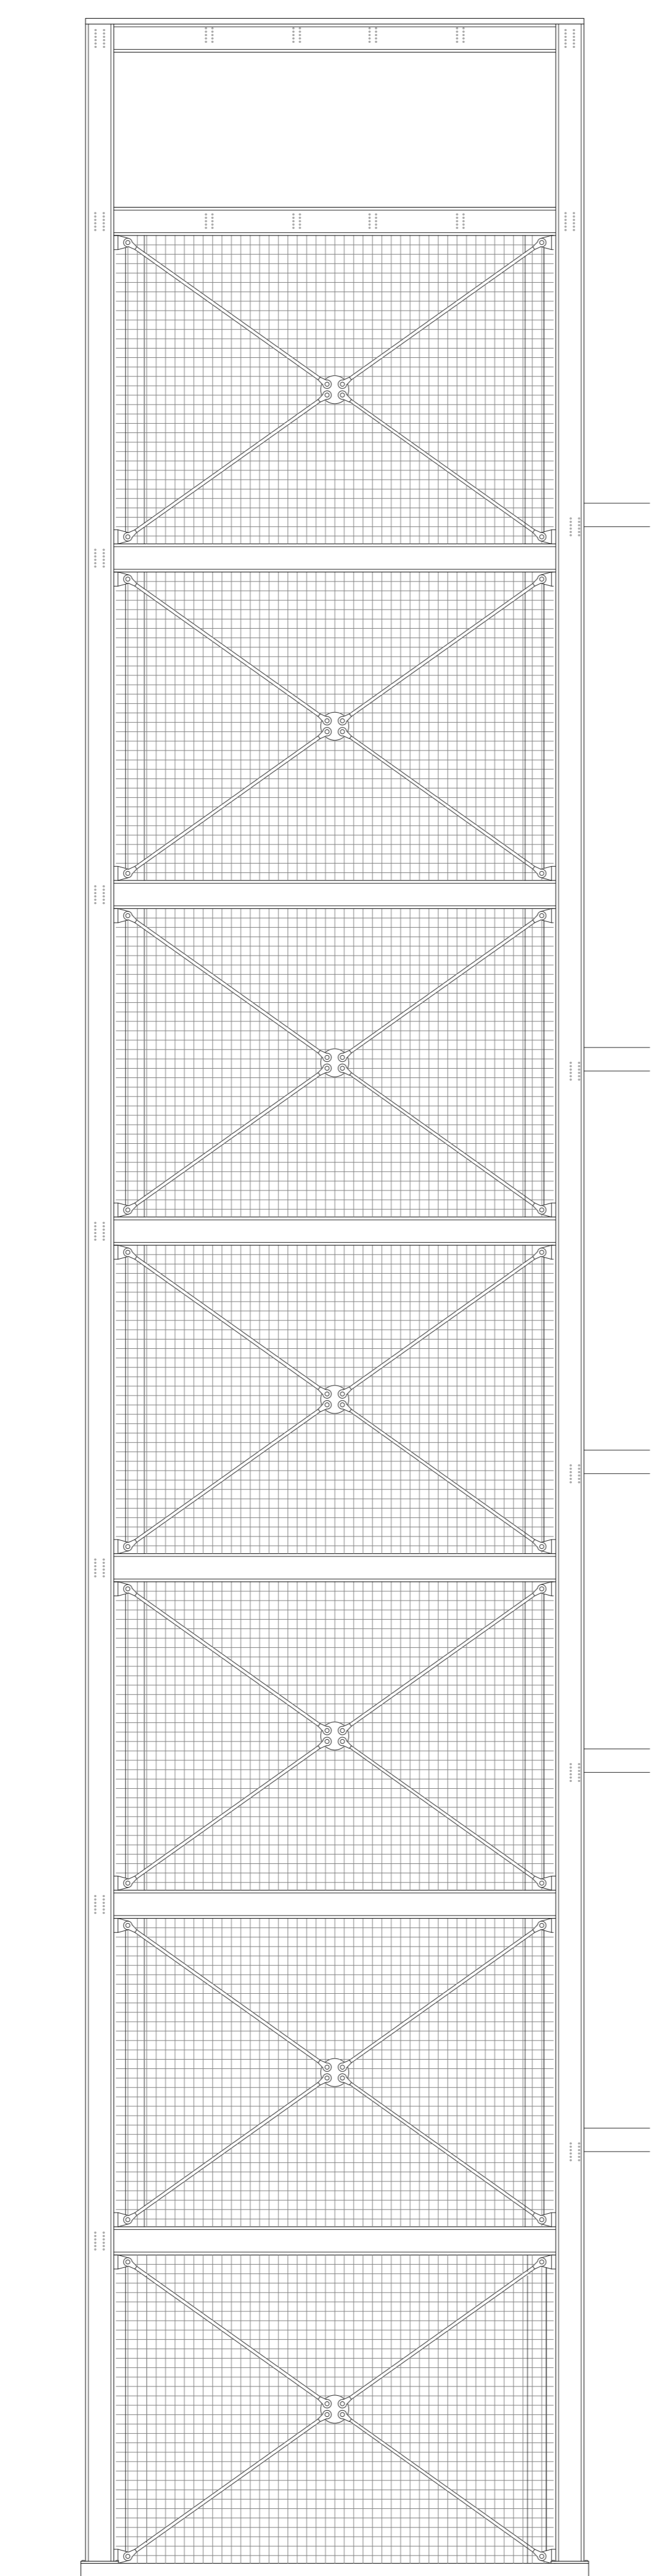


North-east elevation

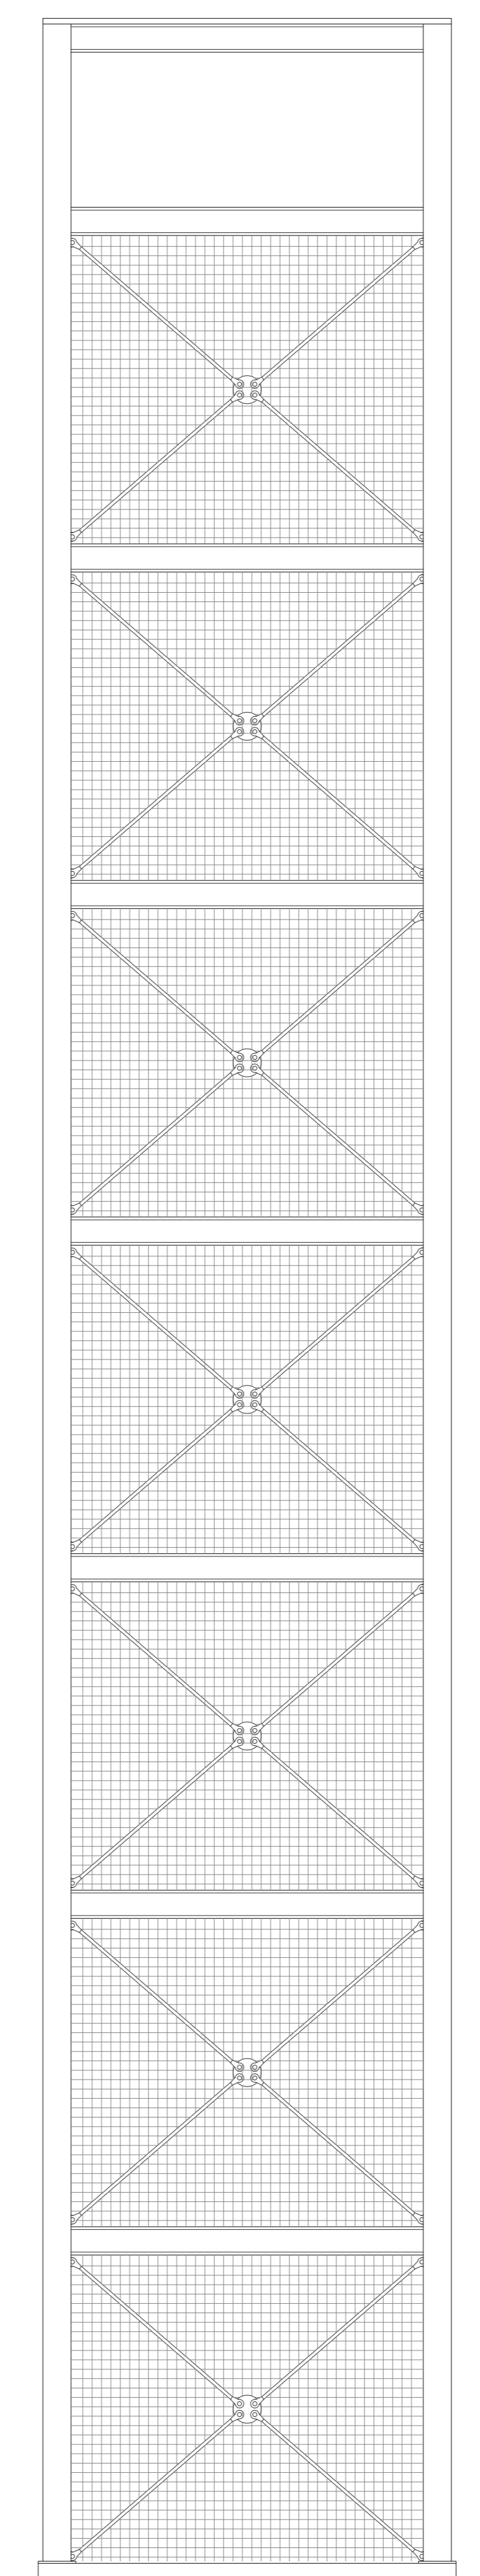


South-east elevation

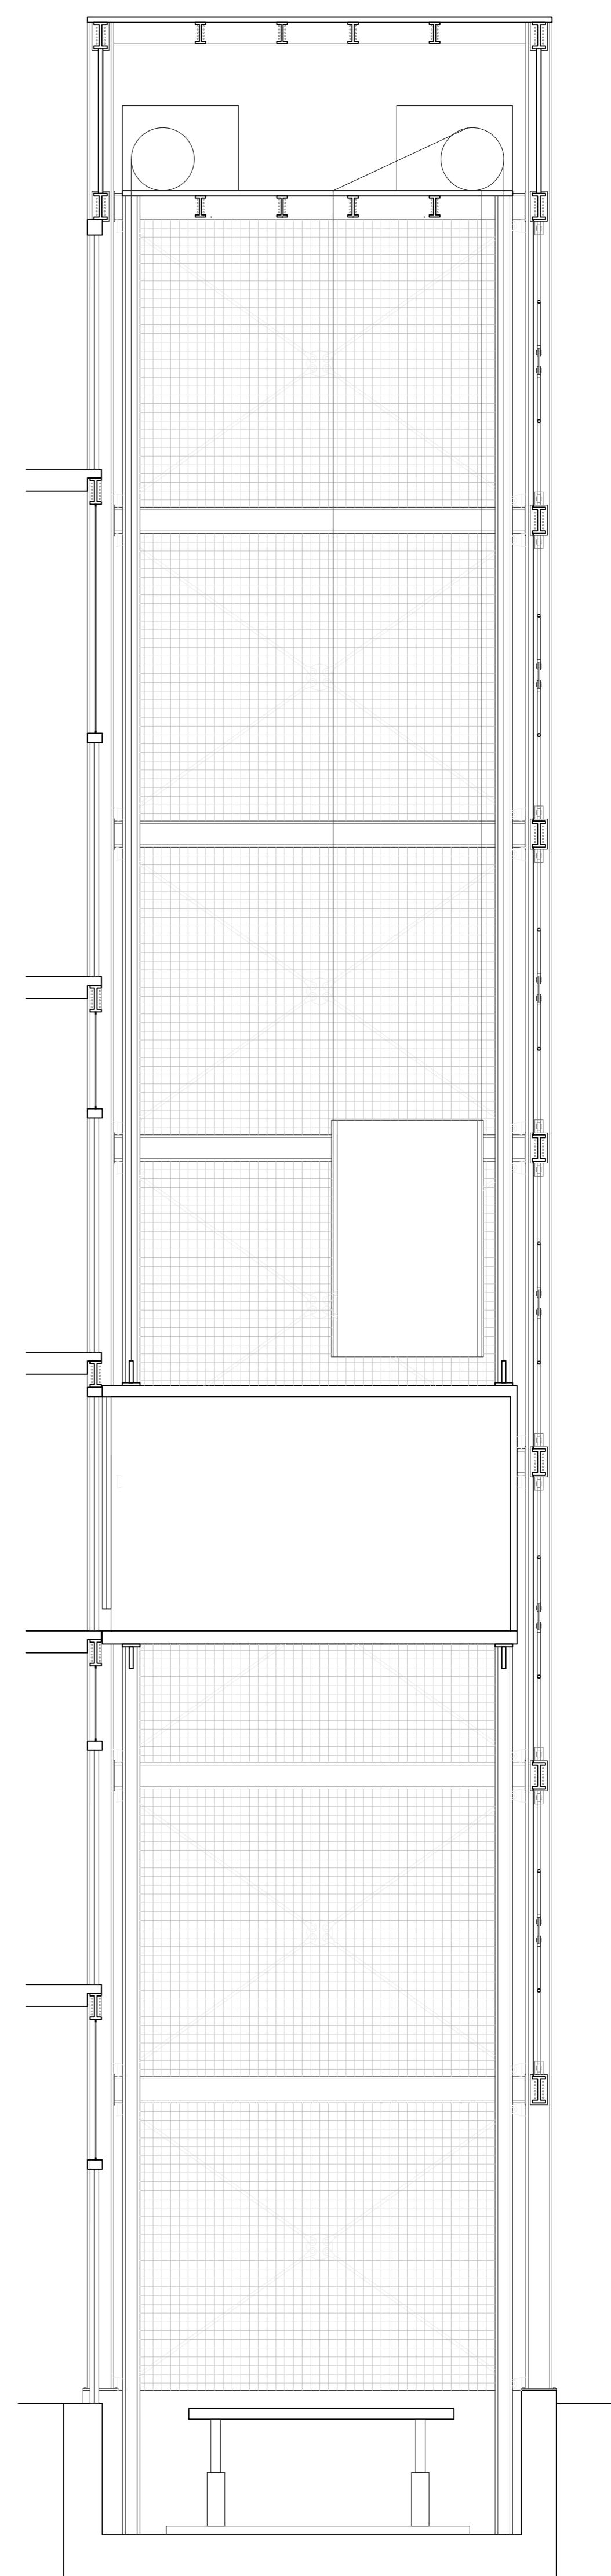


Section

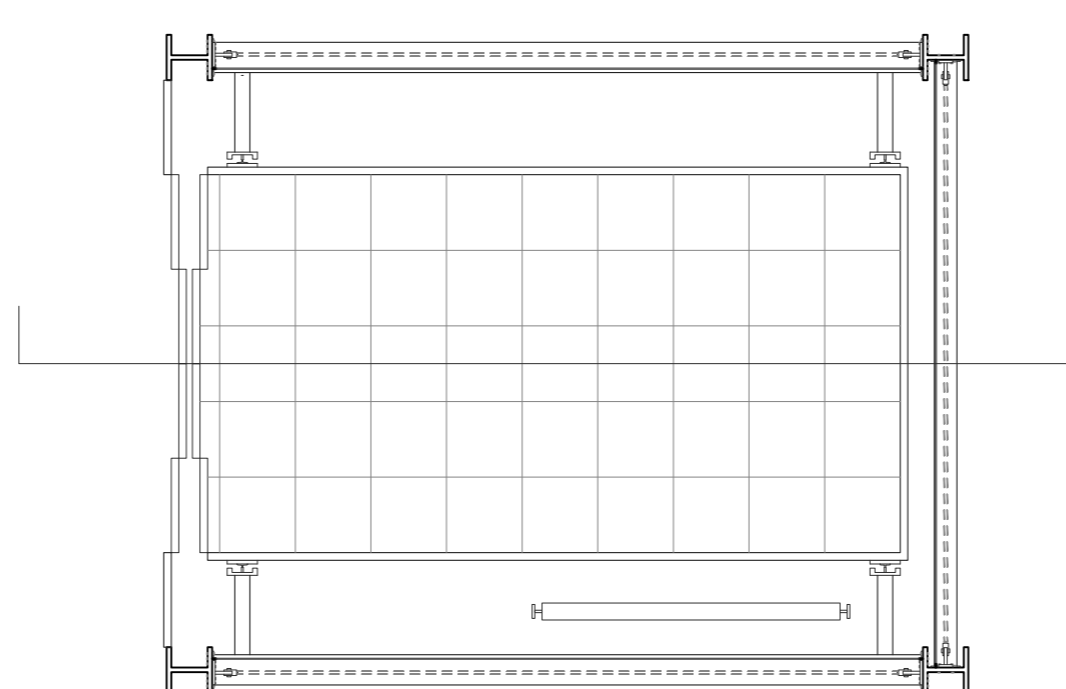


THE STEEL LIFT
1:50

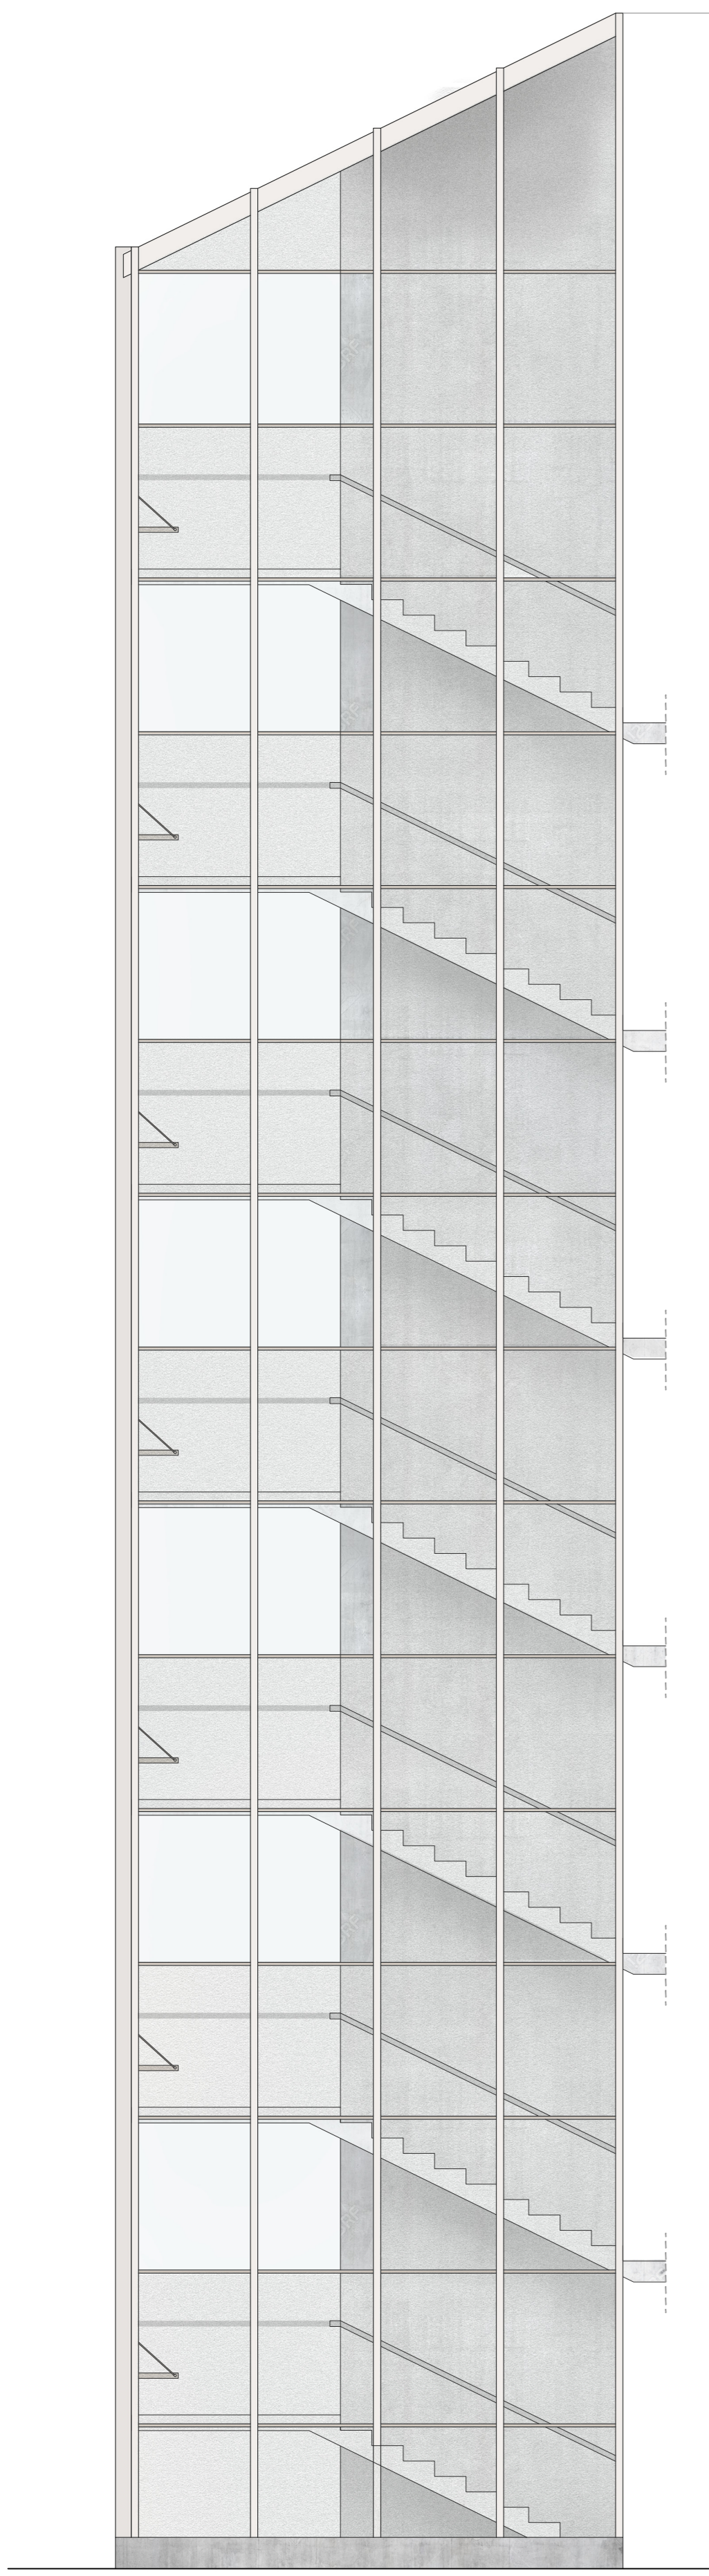


North-east elevation

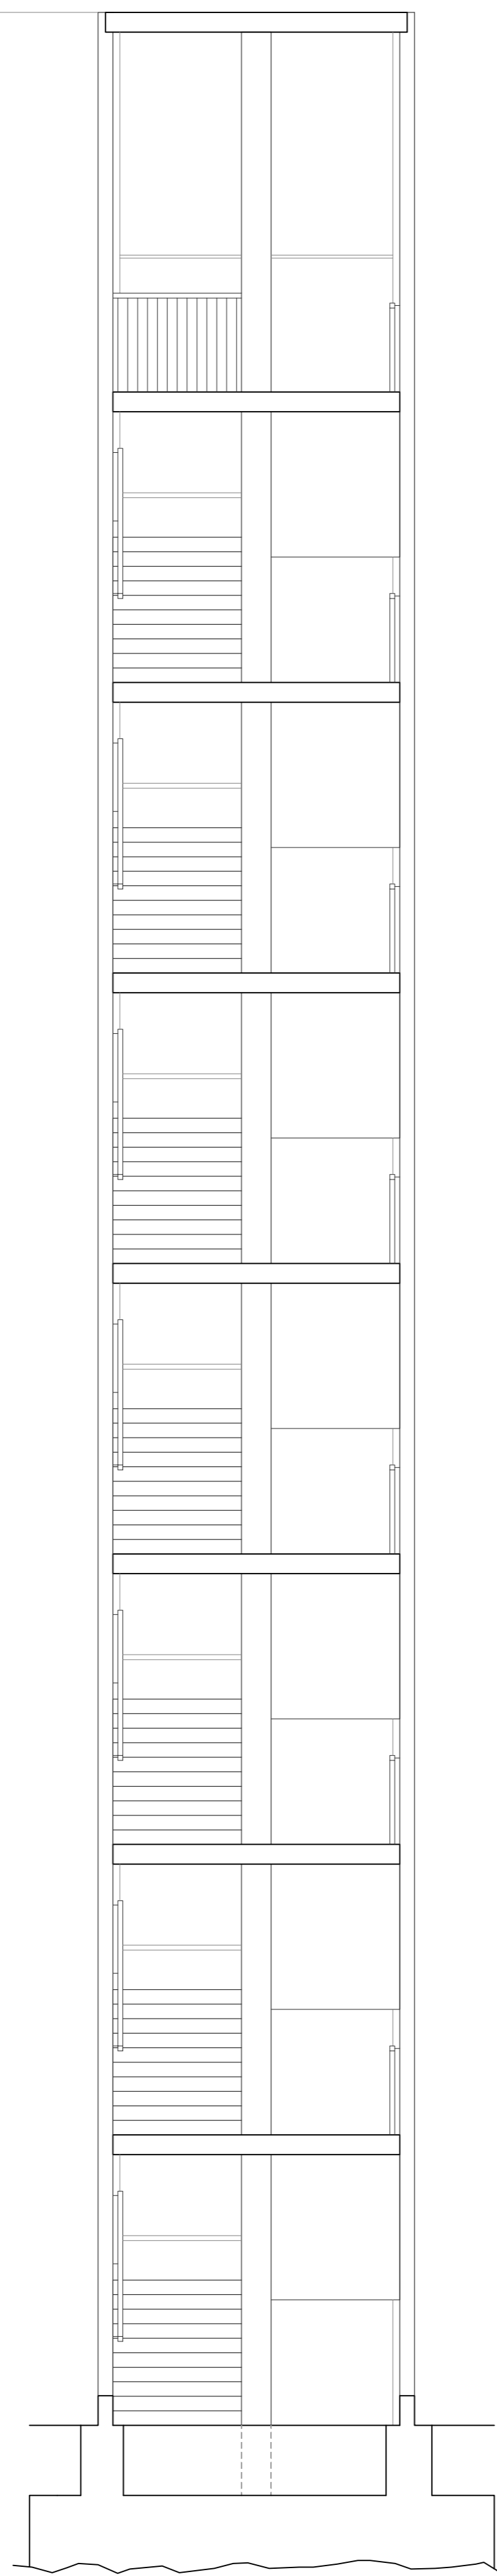


South-west elevation
(facing the ramp structure)

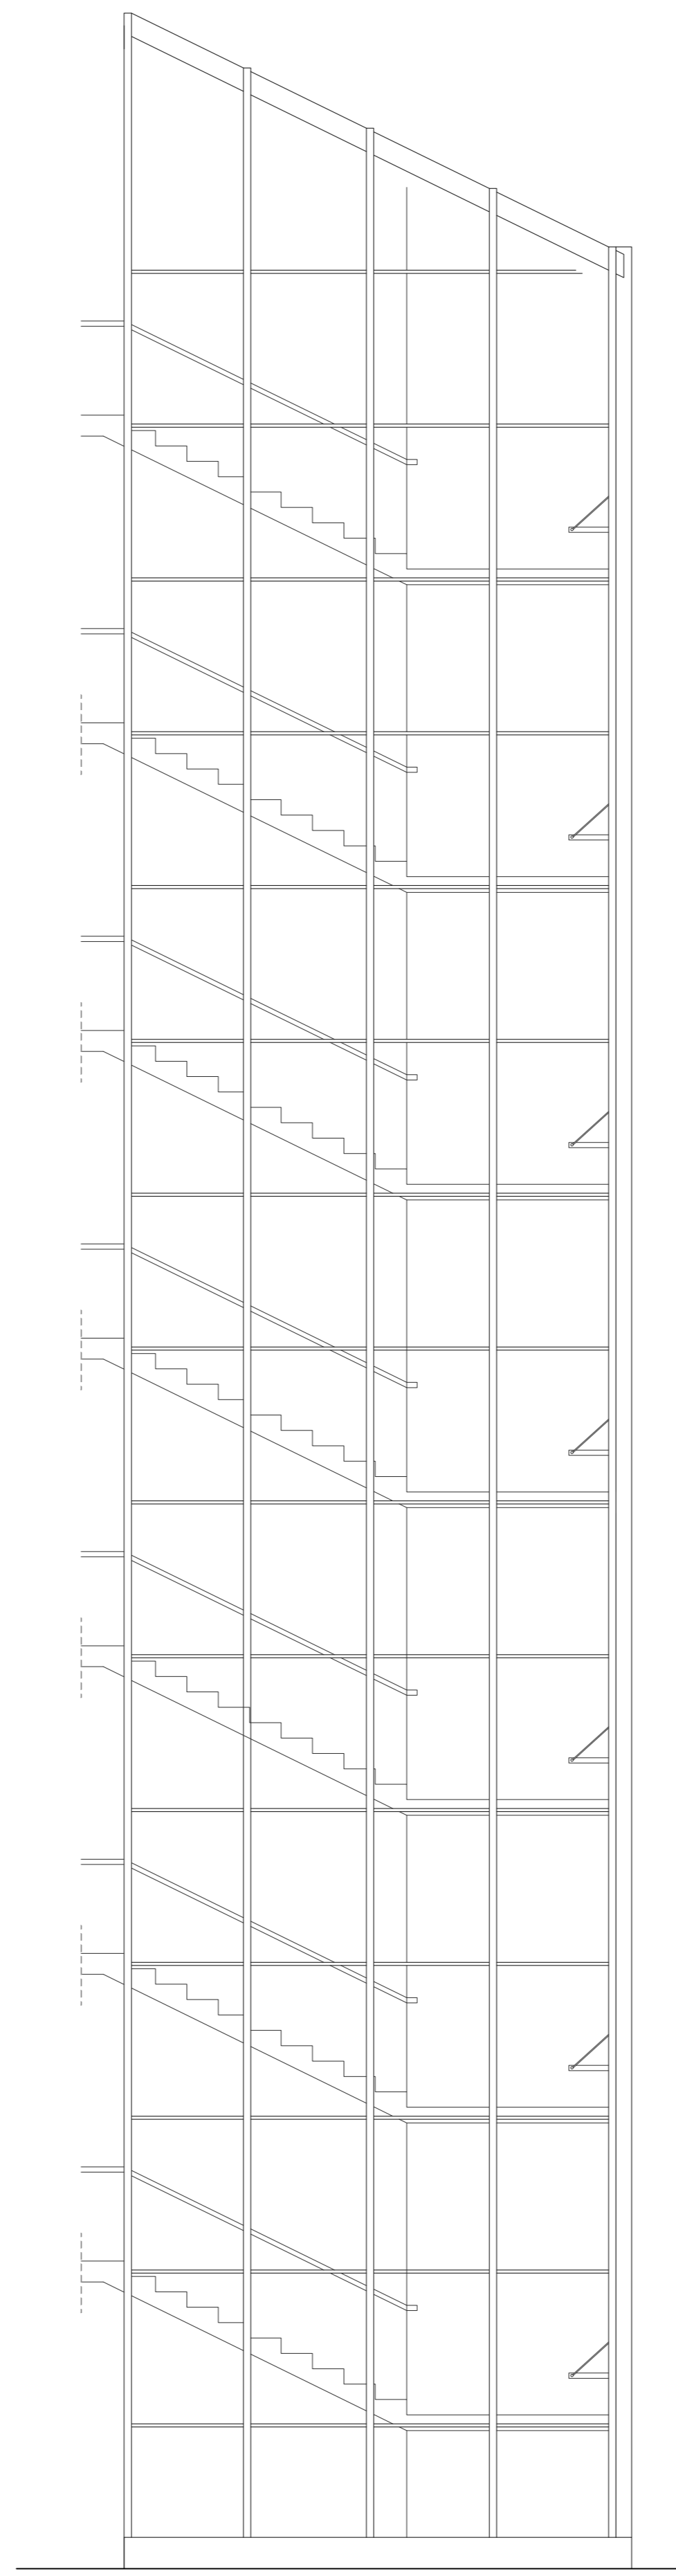


North-west elevation

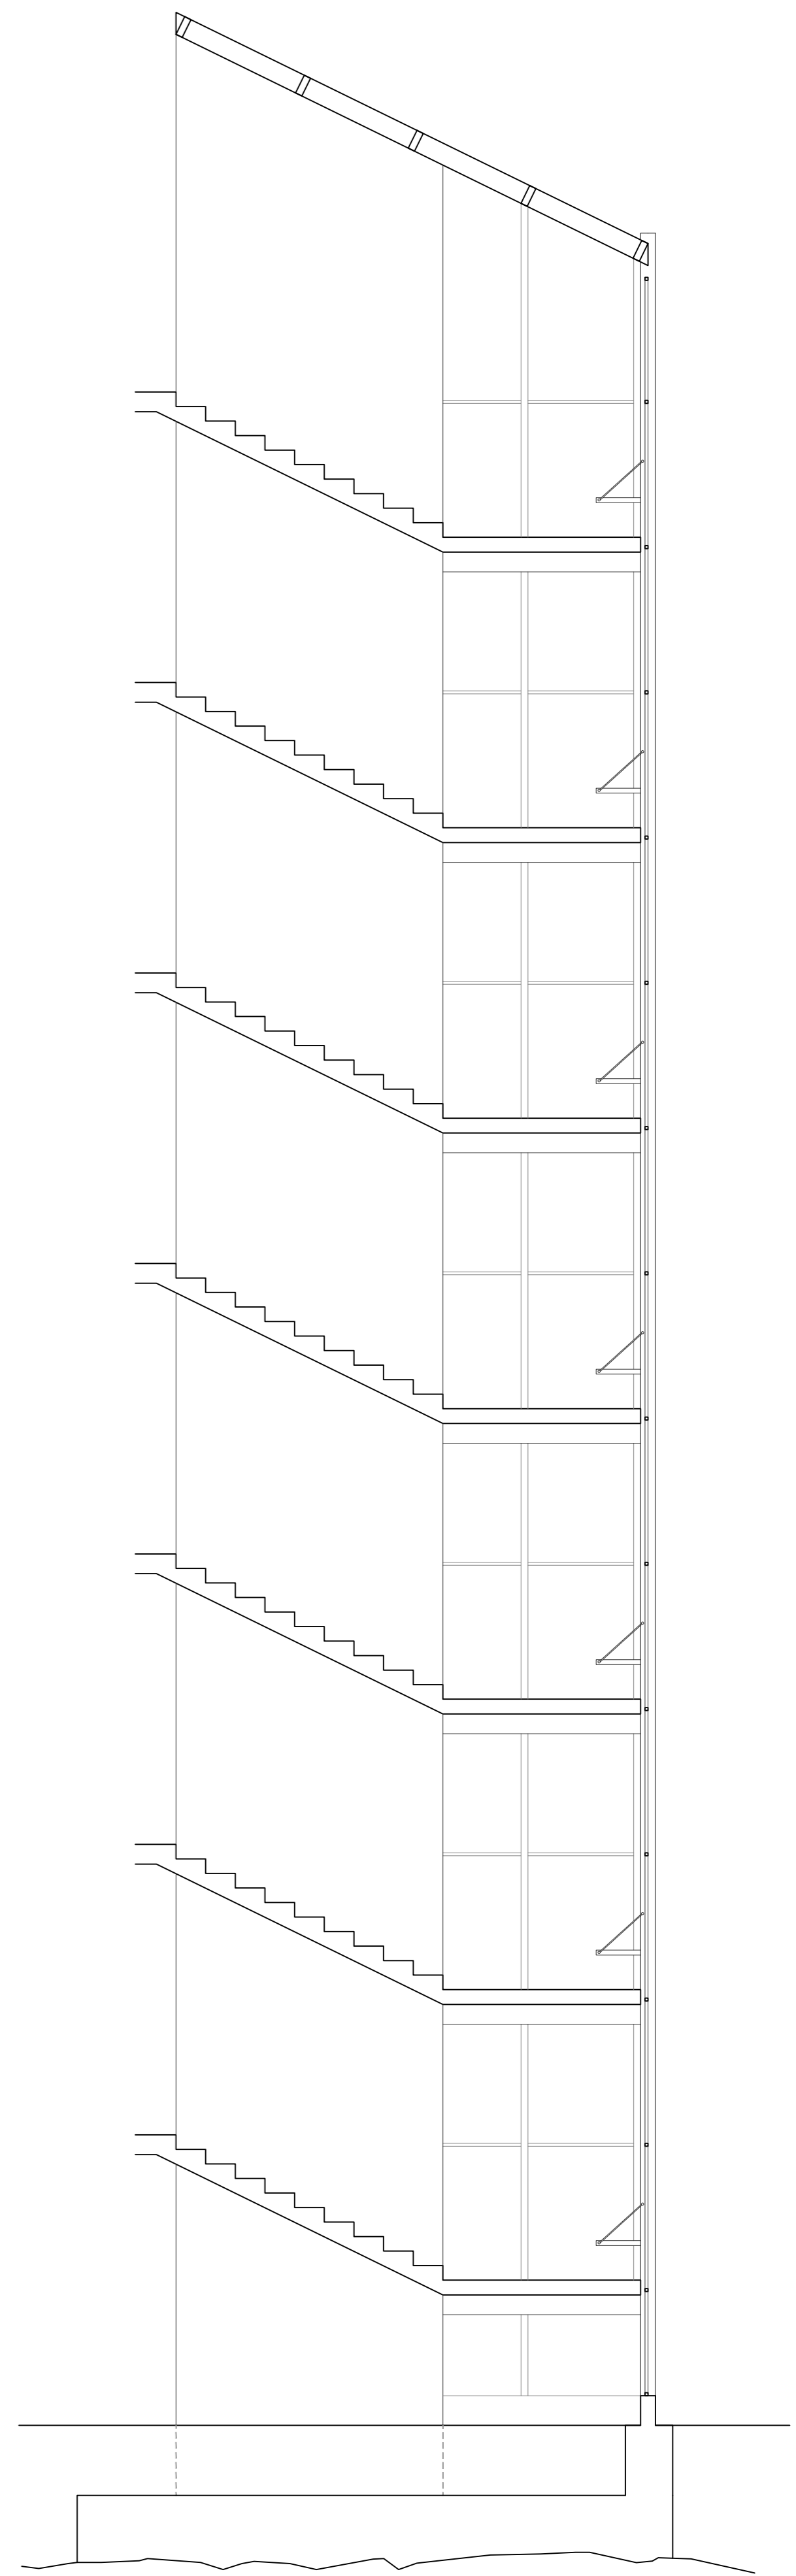

Section

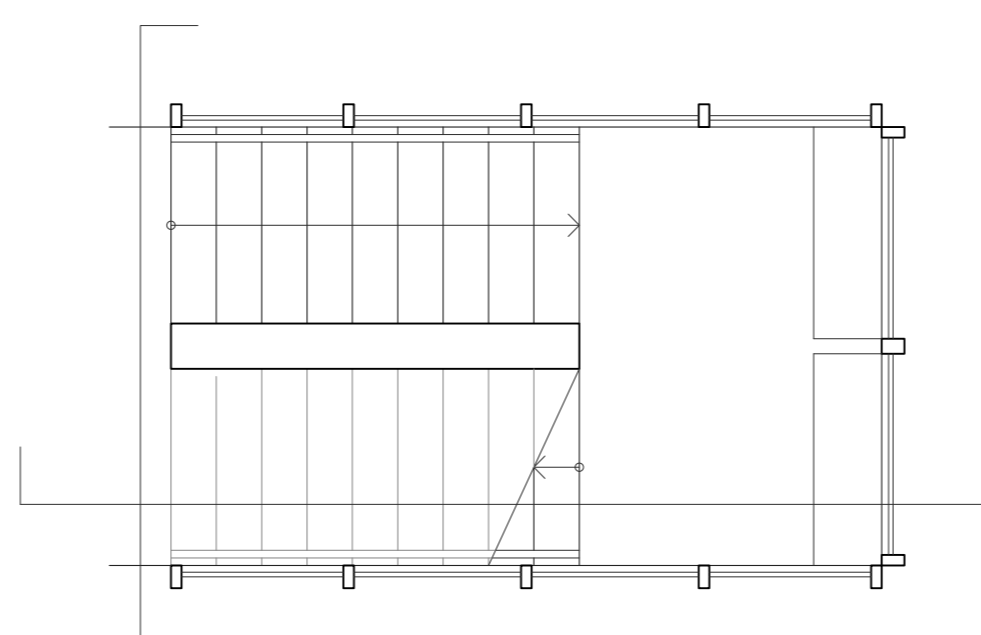

THE LAMELLA STAIRCASE
1:50

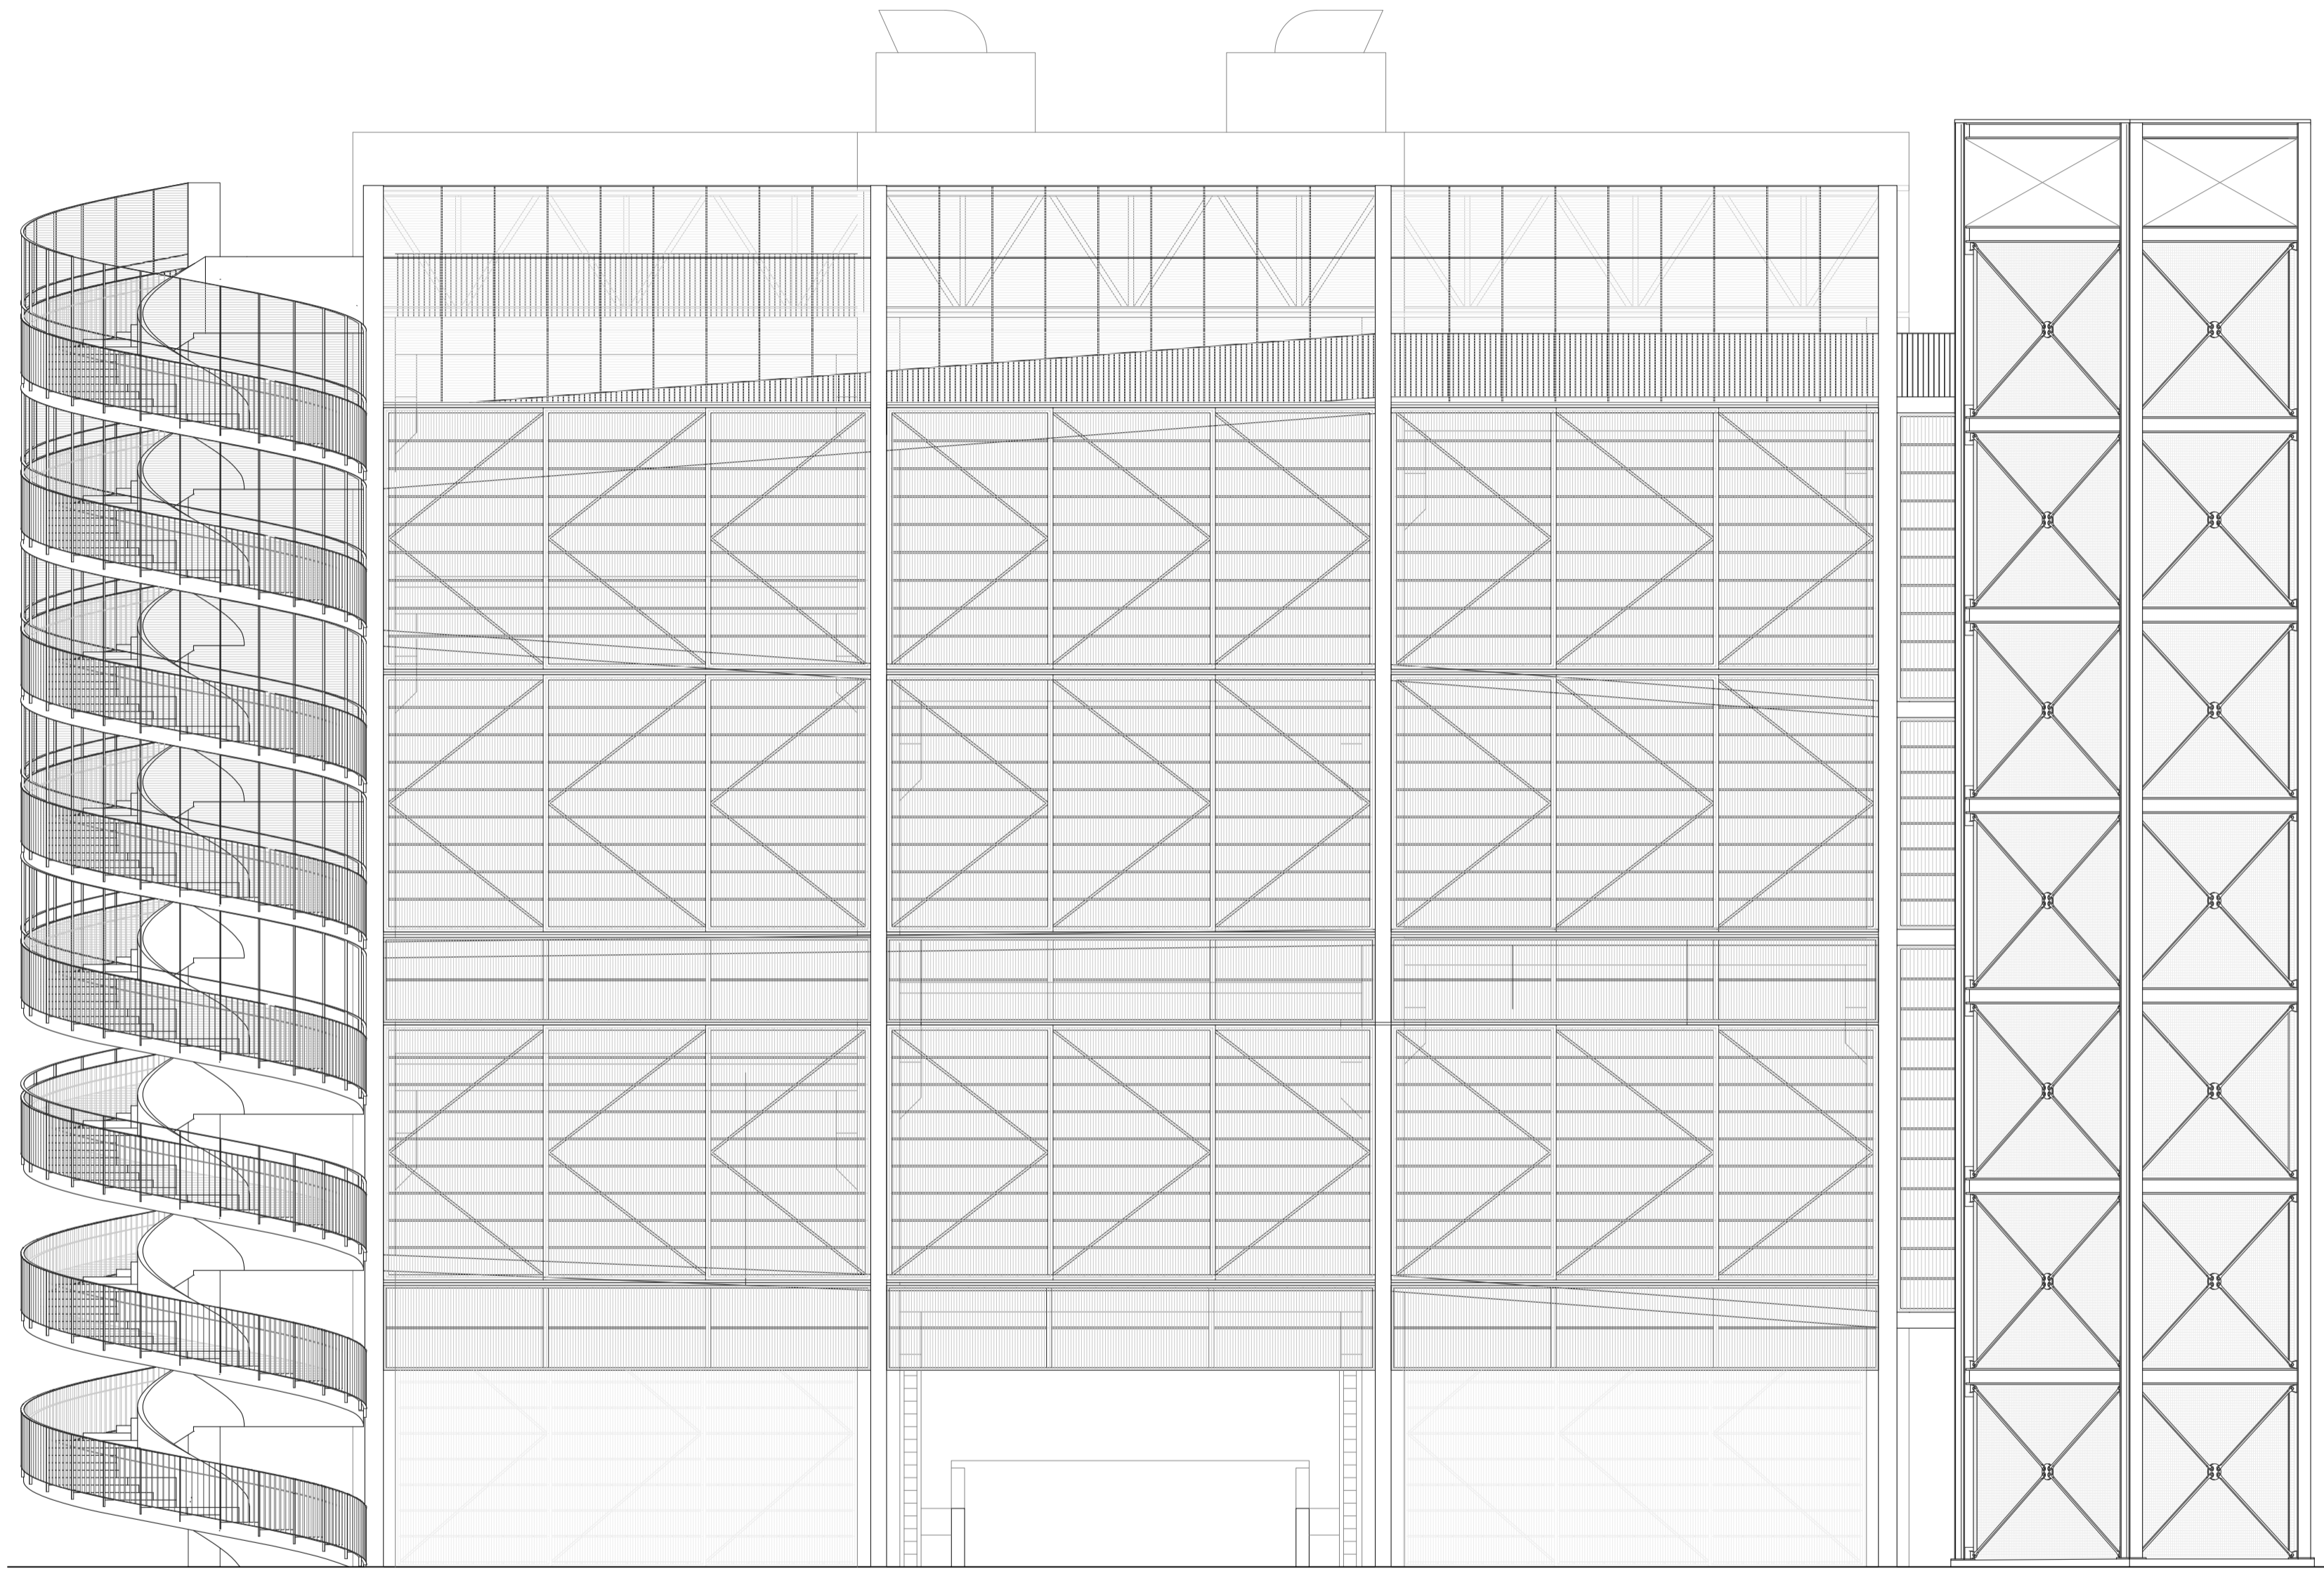


The spiral staircase

Ramp to metro station

The steel elevator

SOUTH ELEVATION
Closed gallery structure

1:100

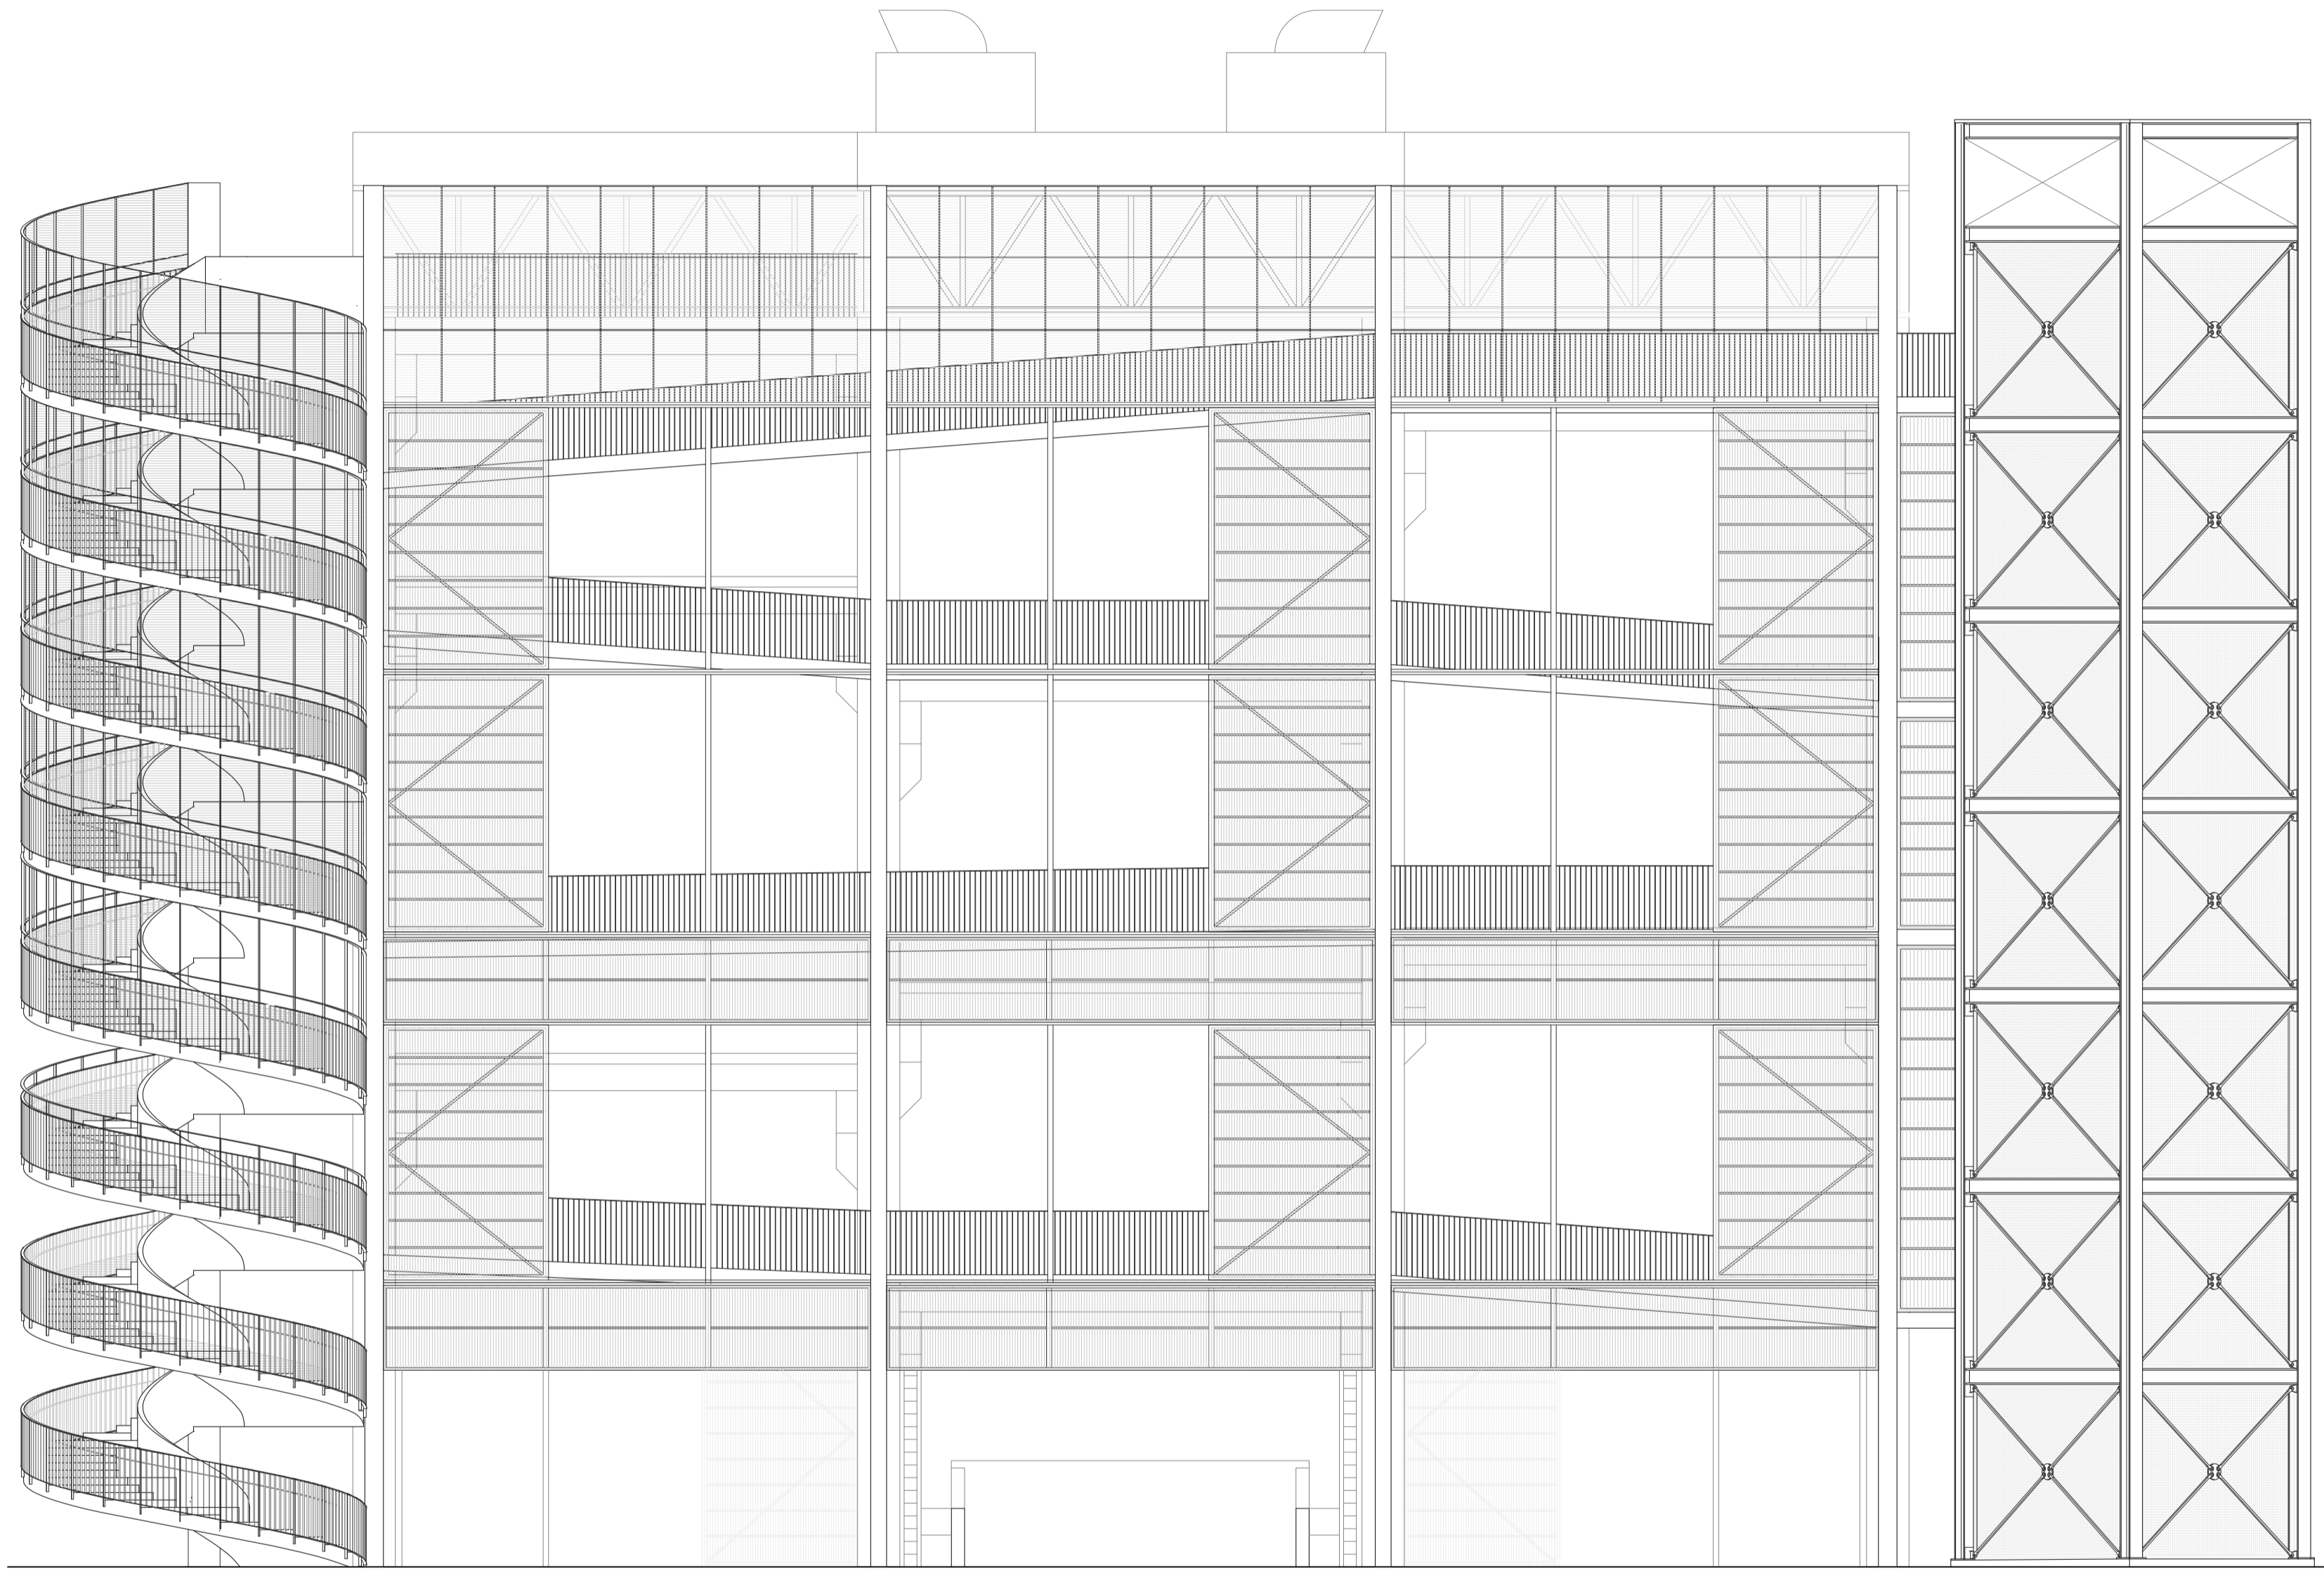


The spiral staircase

Ramp to metro station

The steel elevator

SOUTH ELEVATION
Open gallery structure

1:100

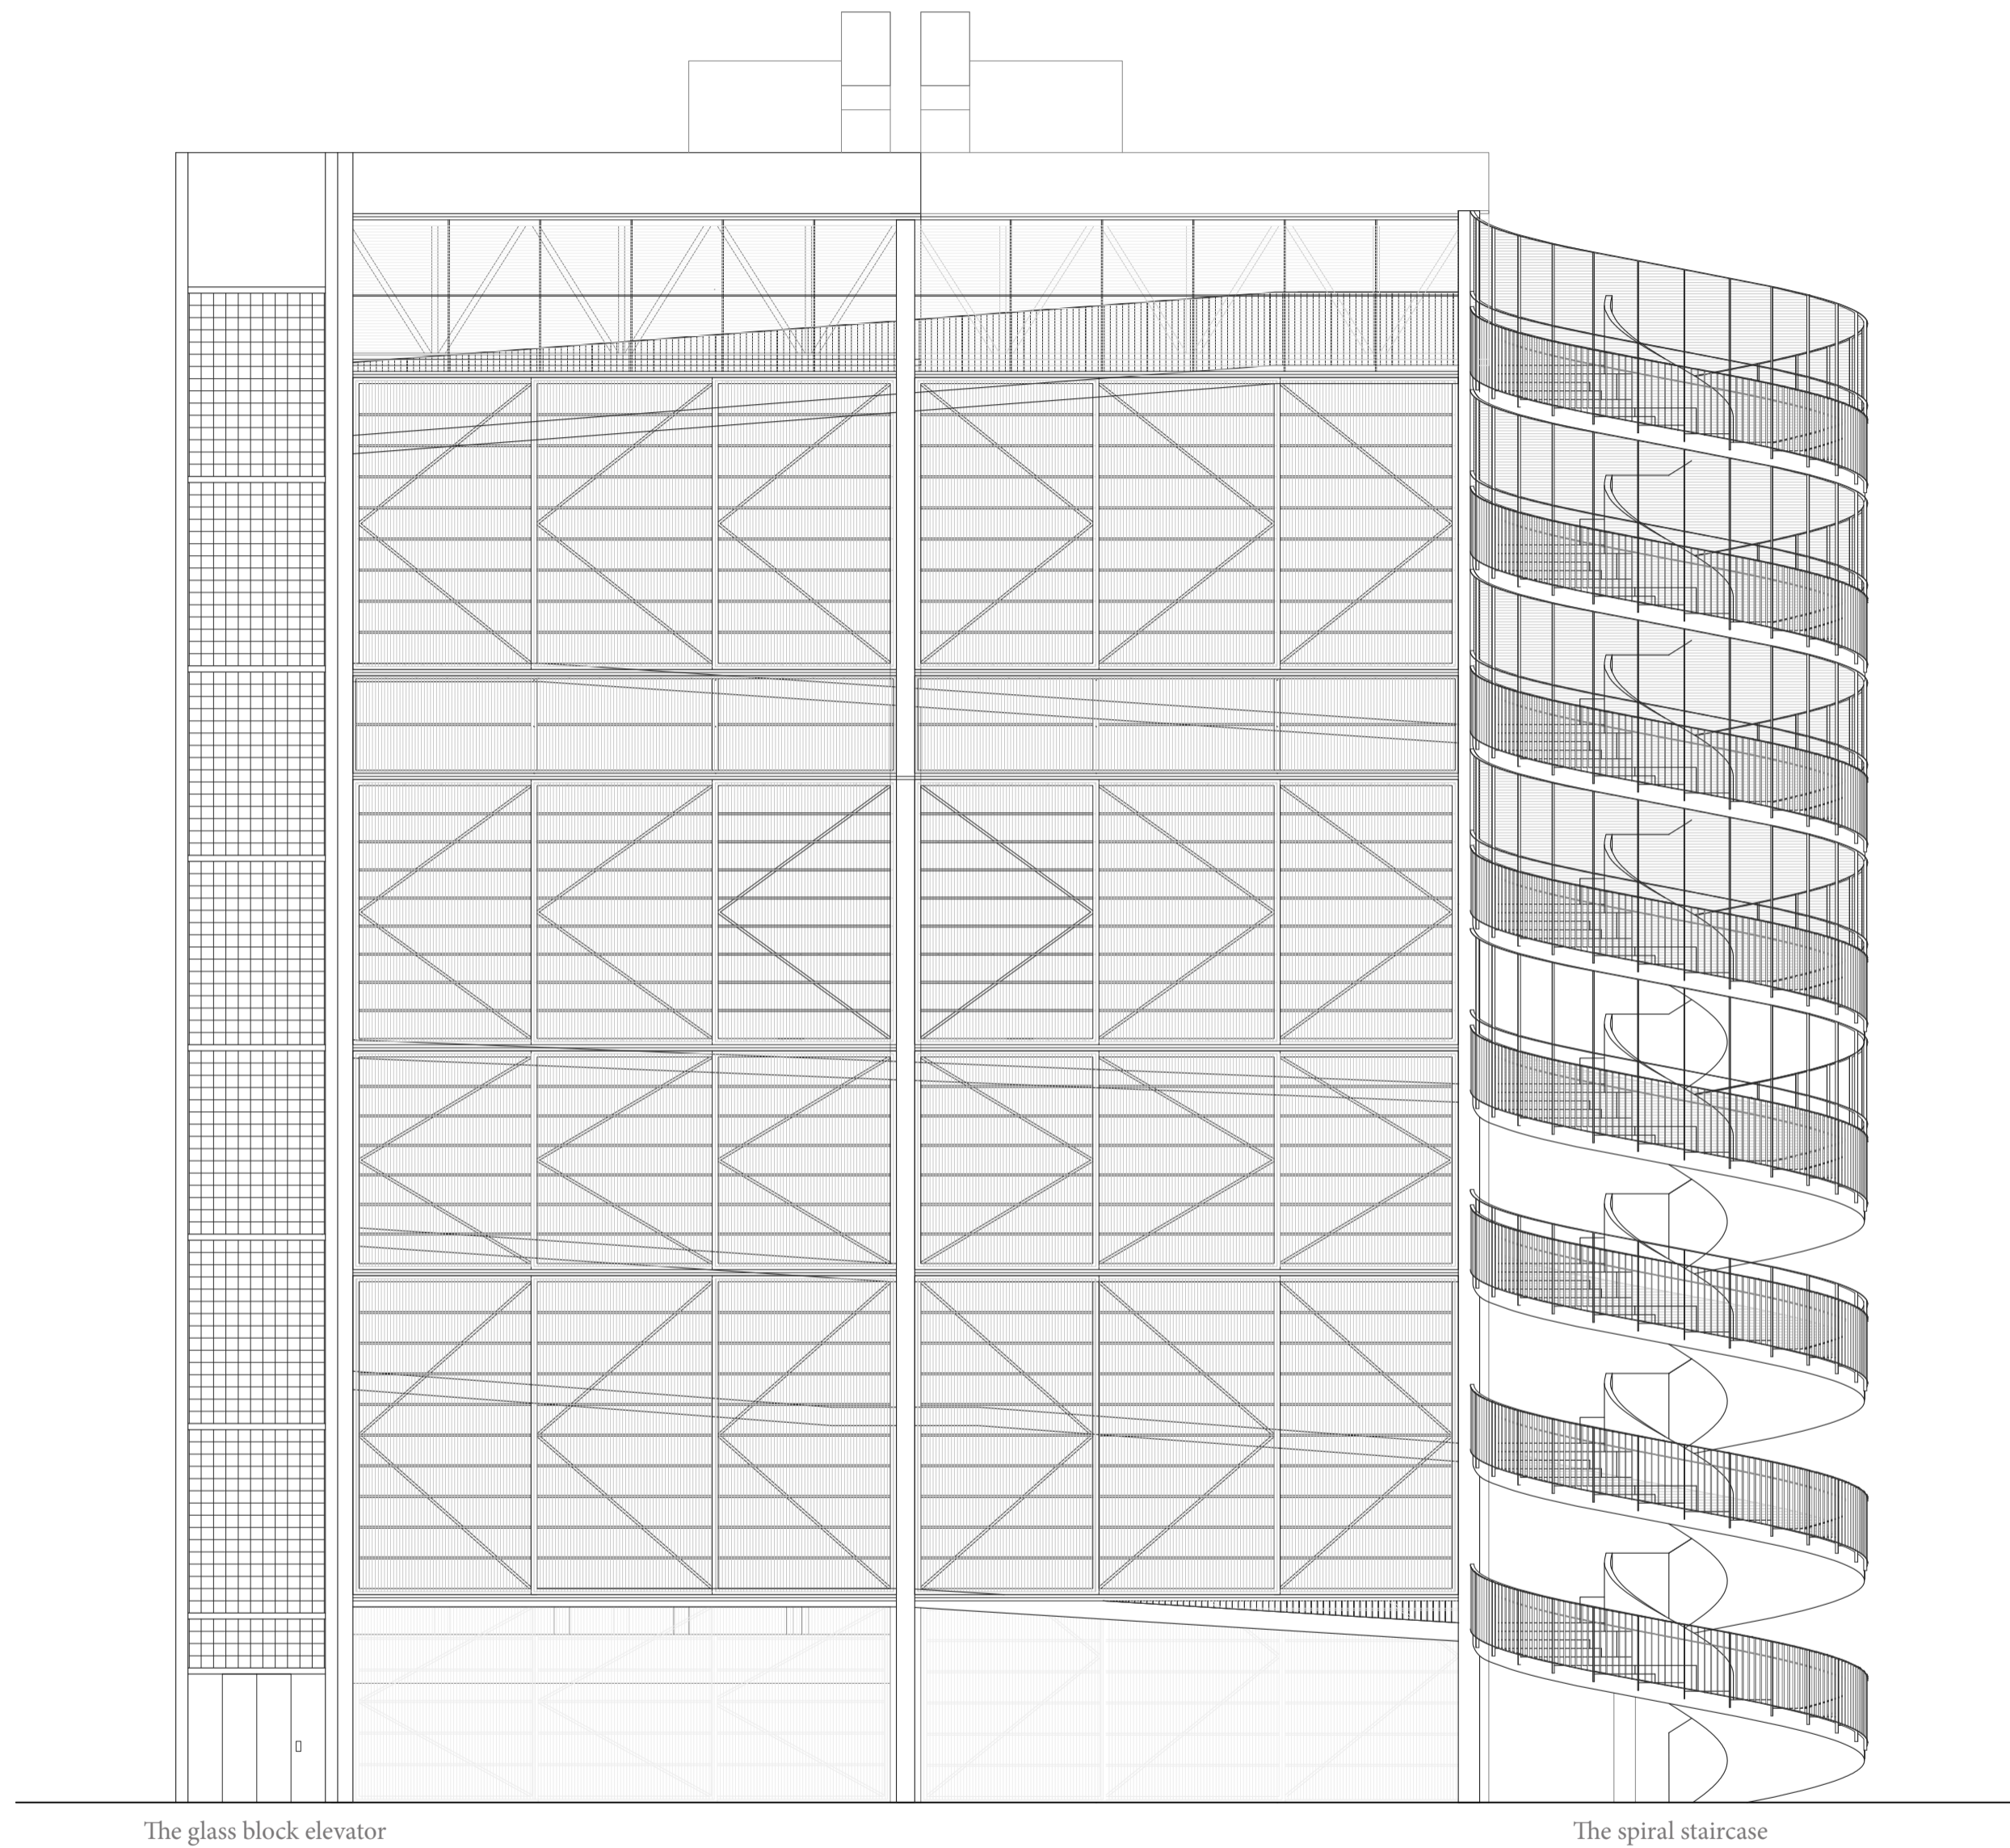


The glass block elevator

The spiral staircase

WEST ELEVATION
Closed gallery structure

1:100

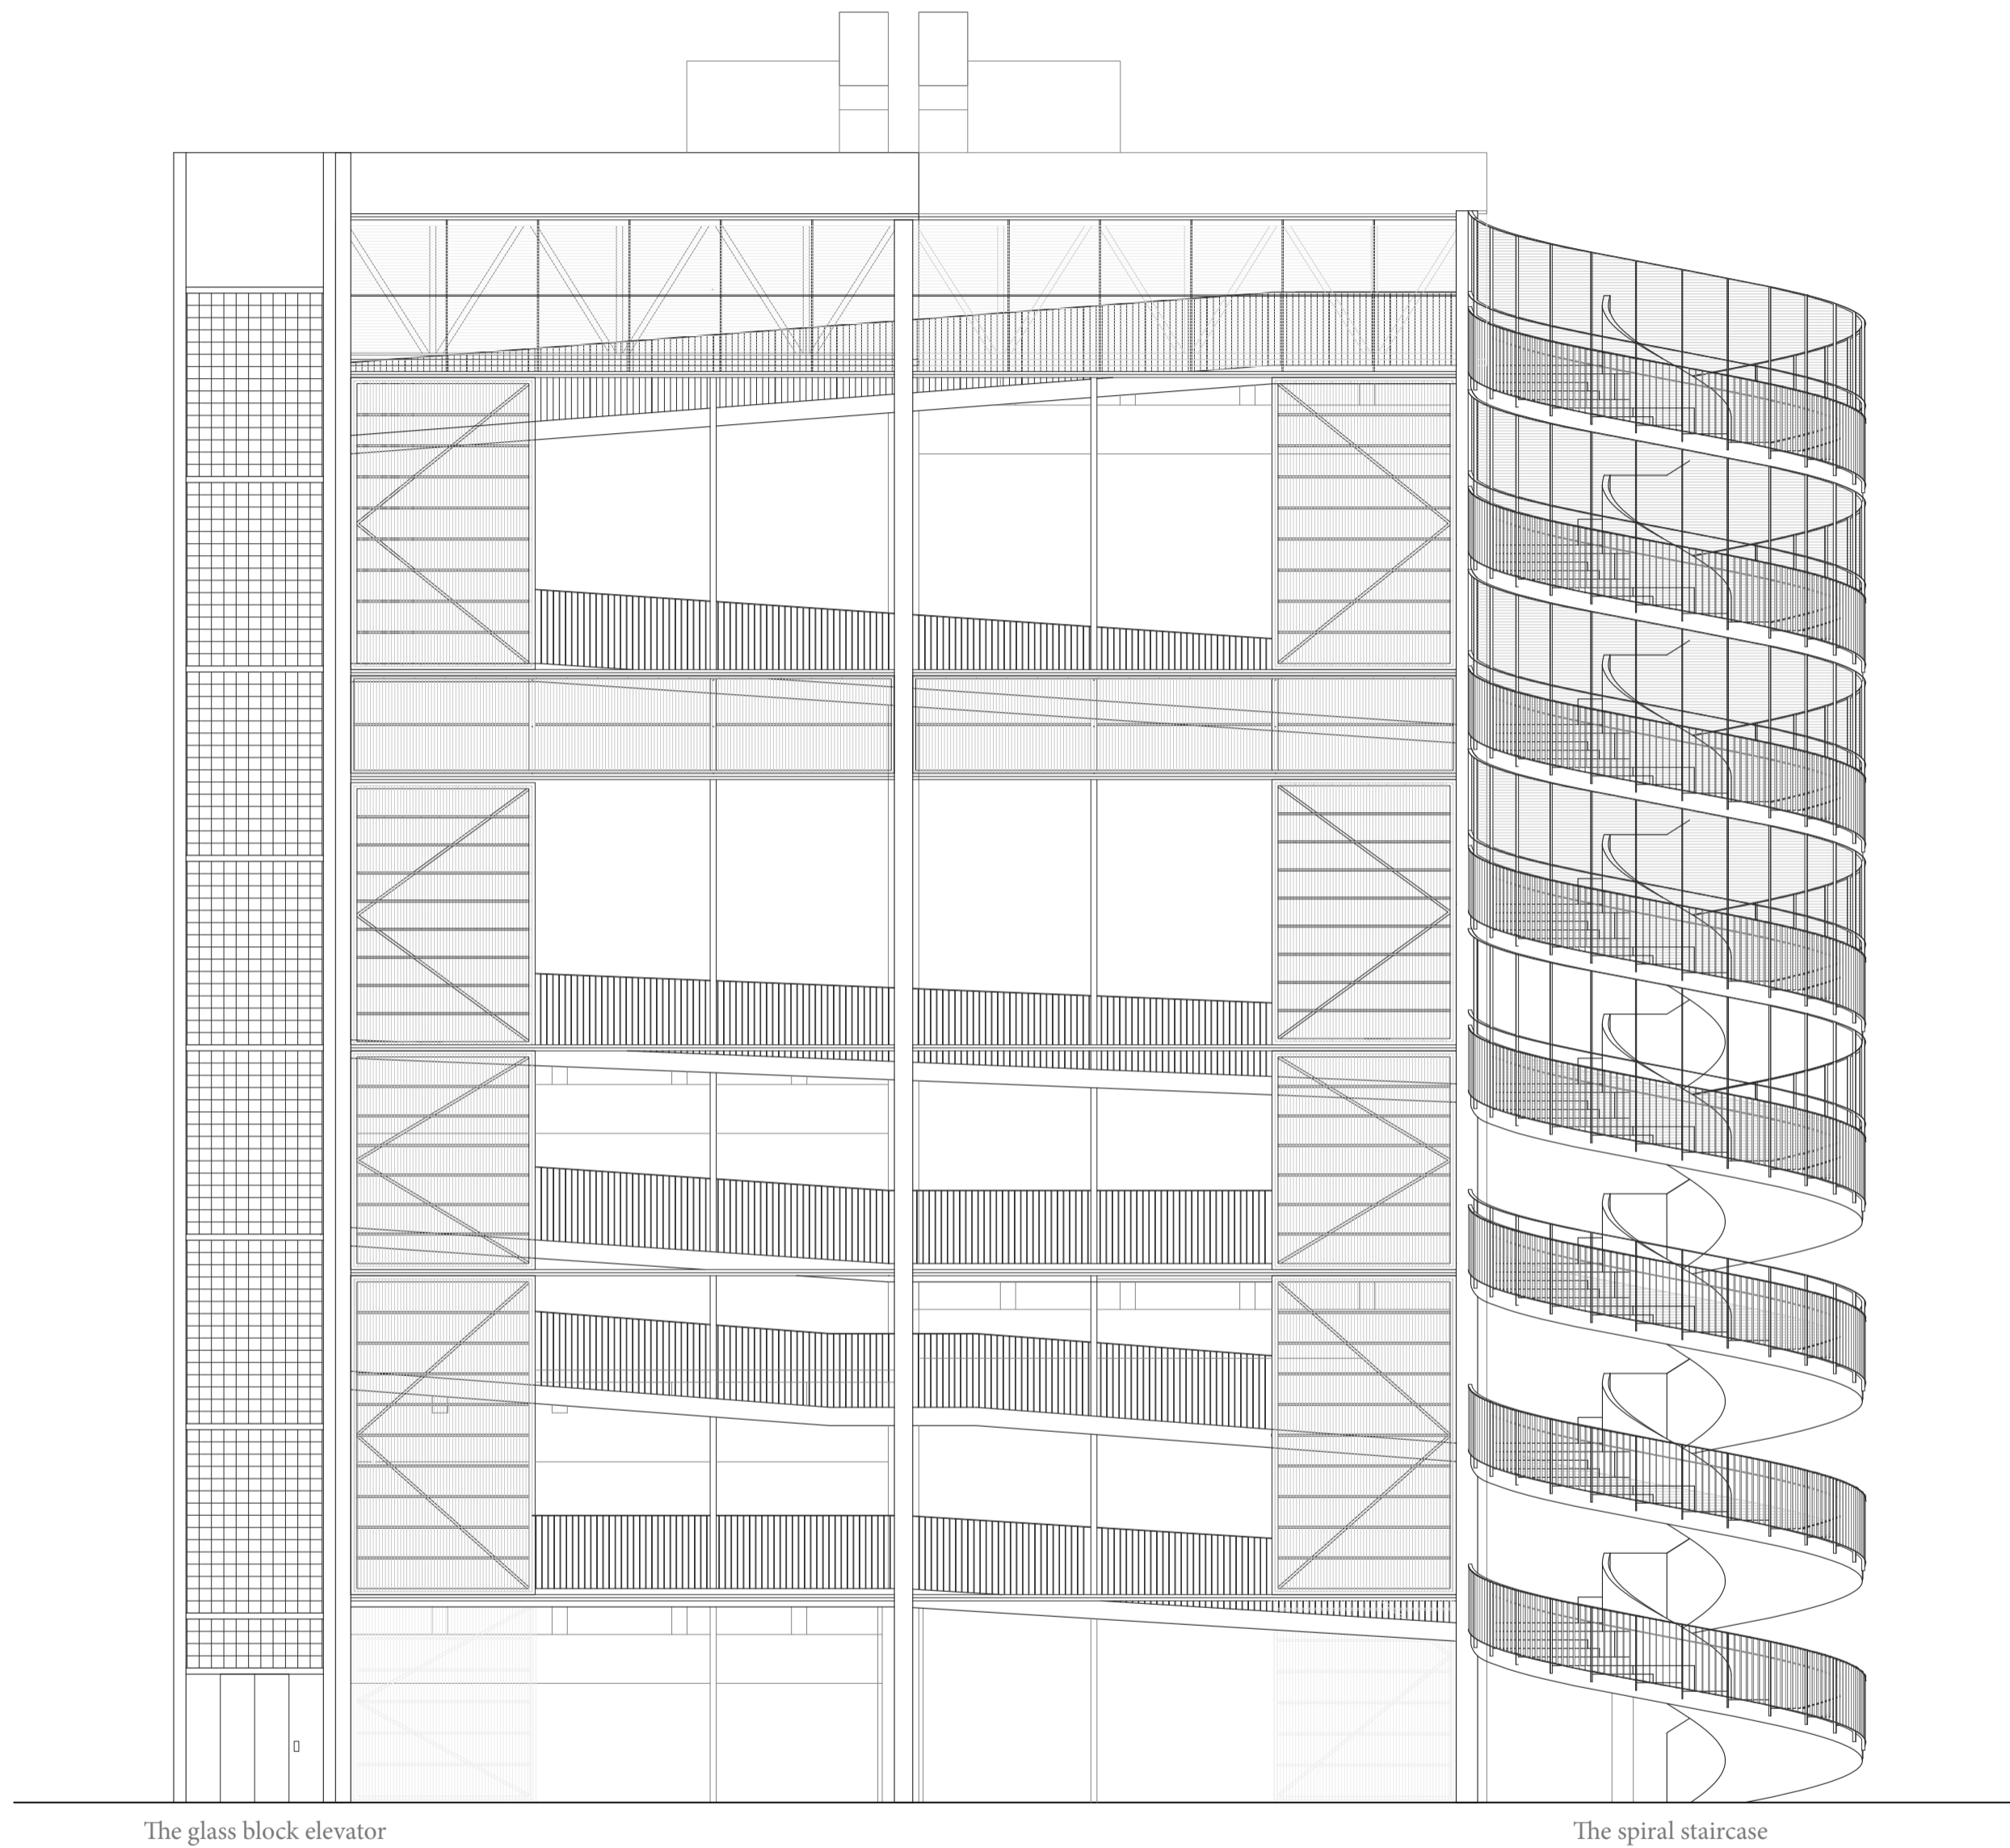


The glass block elevator

The spiral staircase

WEST ELEVATION
Open gallery structure

1:100

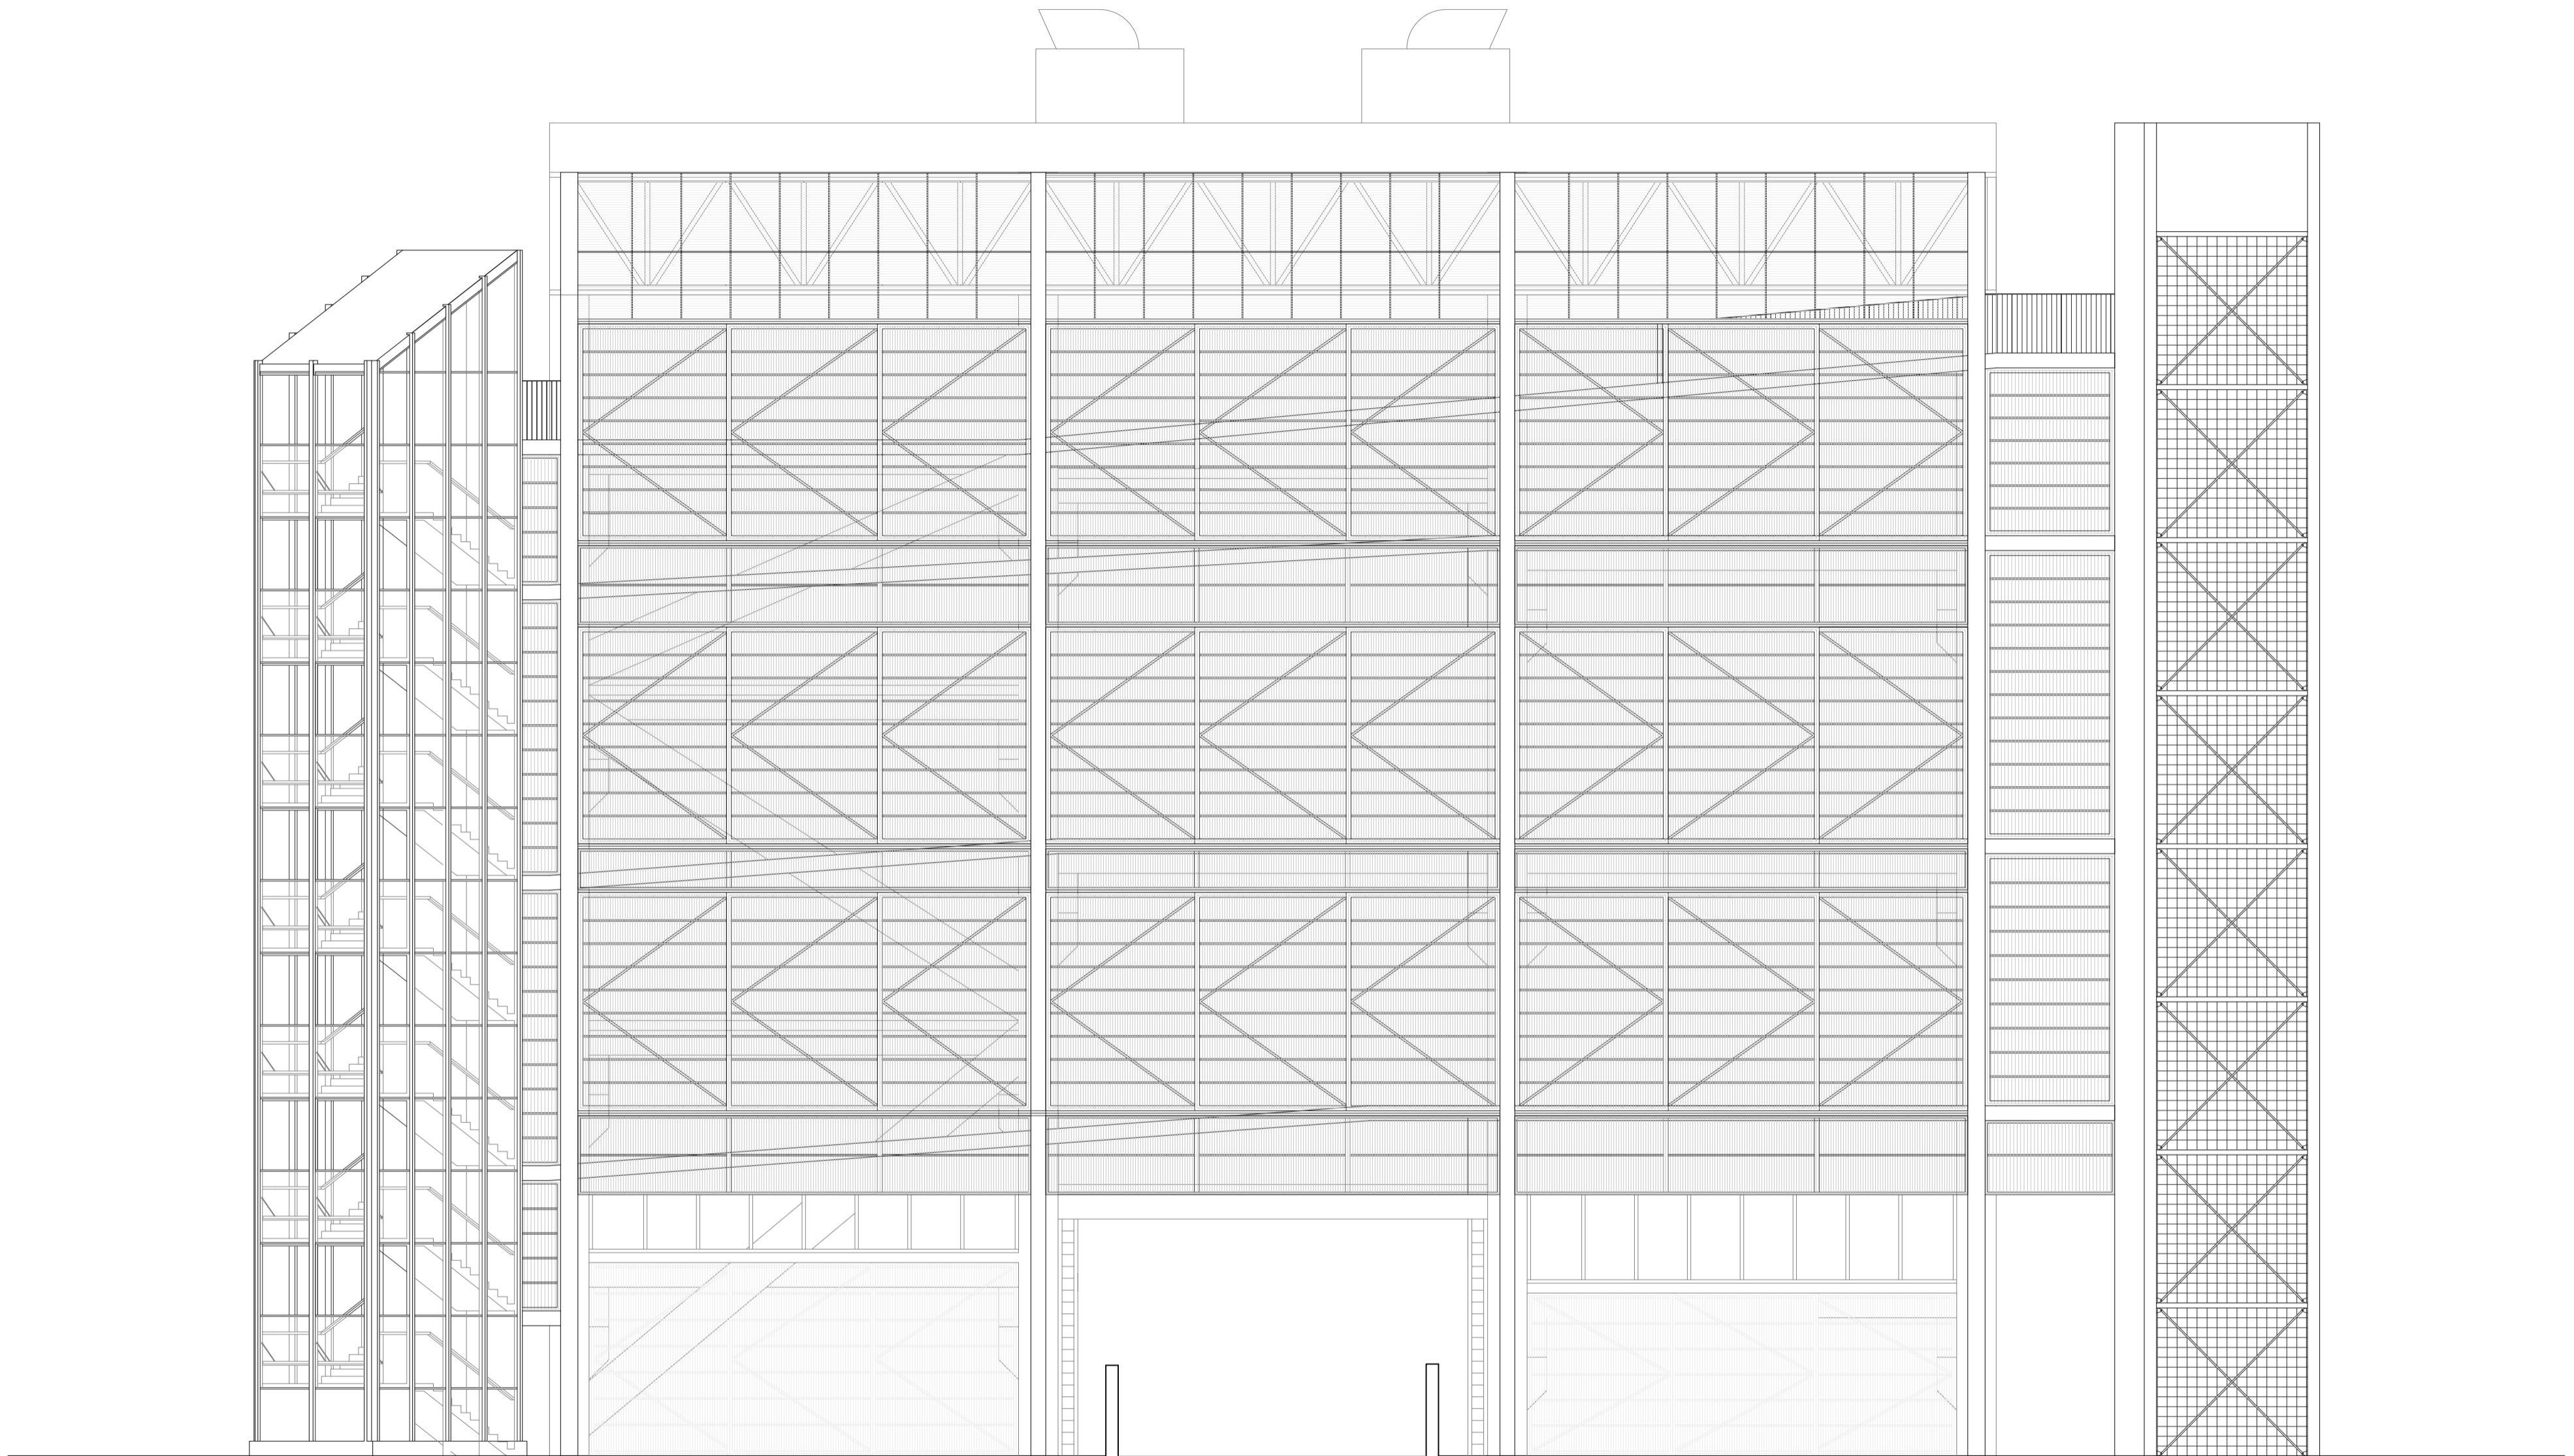


The lamella staircase

The glass block elevator

Ramp to metro station

NORTH ELEVATION
Closed gallery structure

1:100

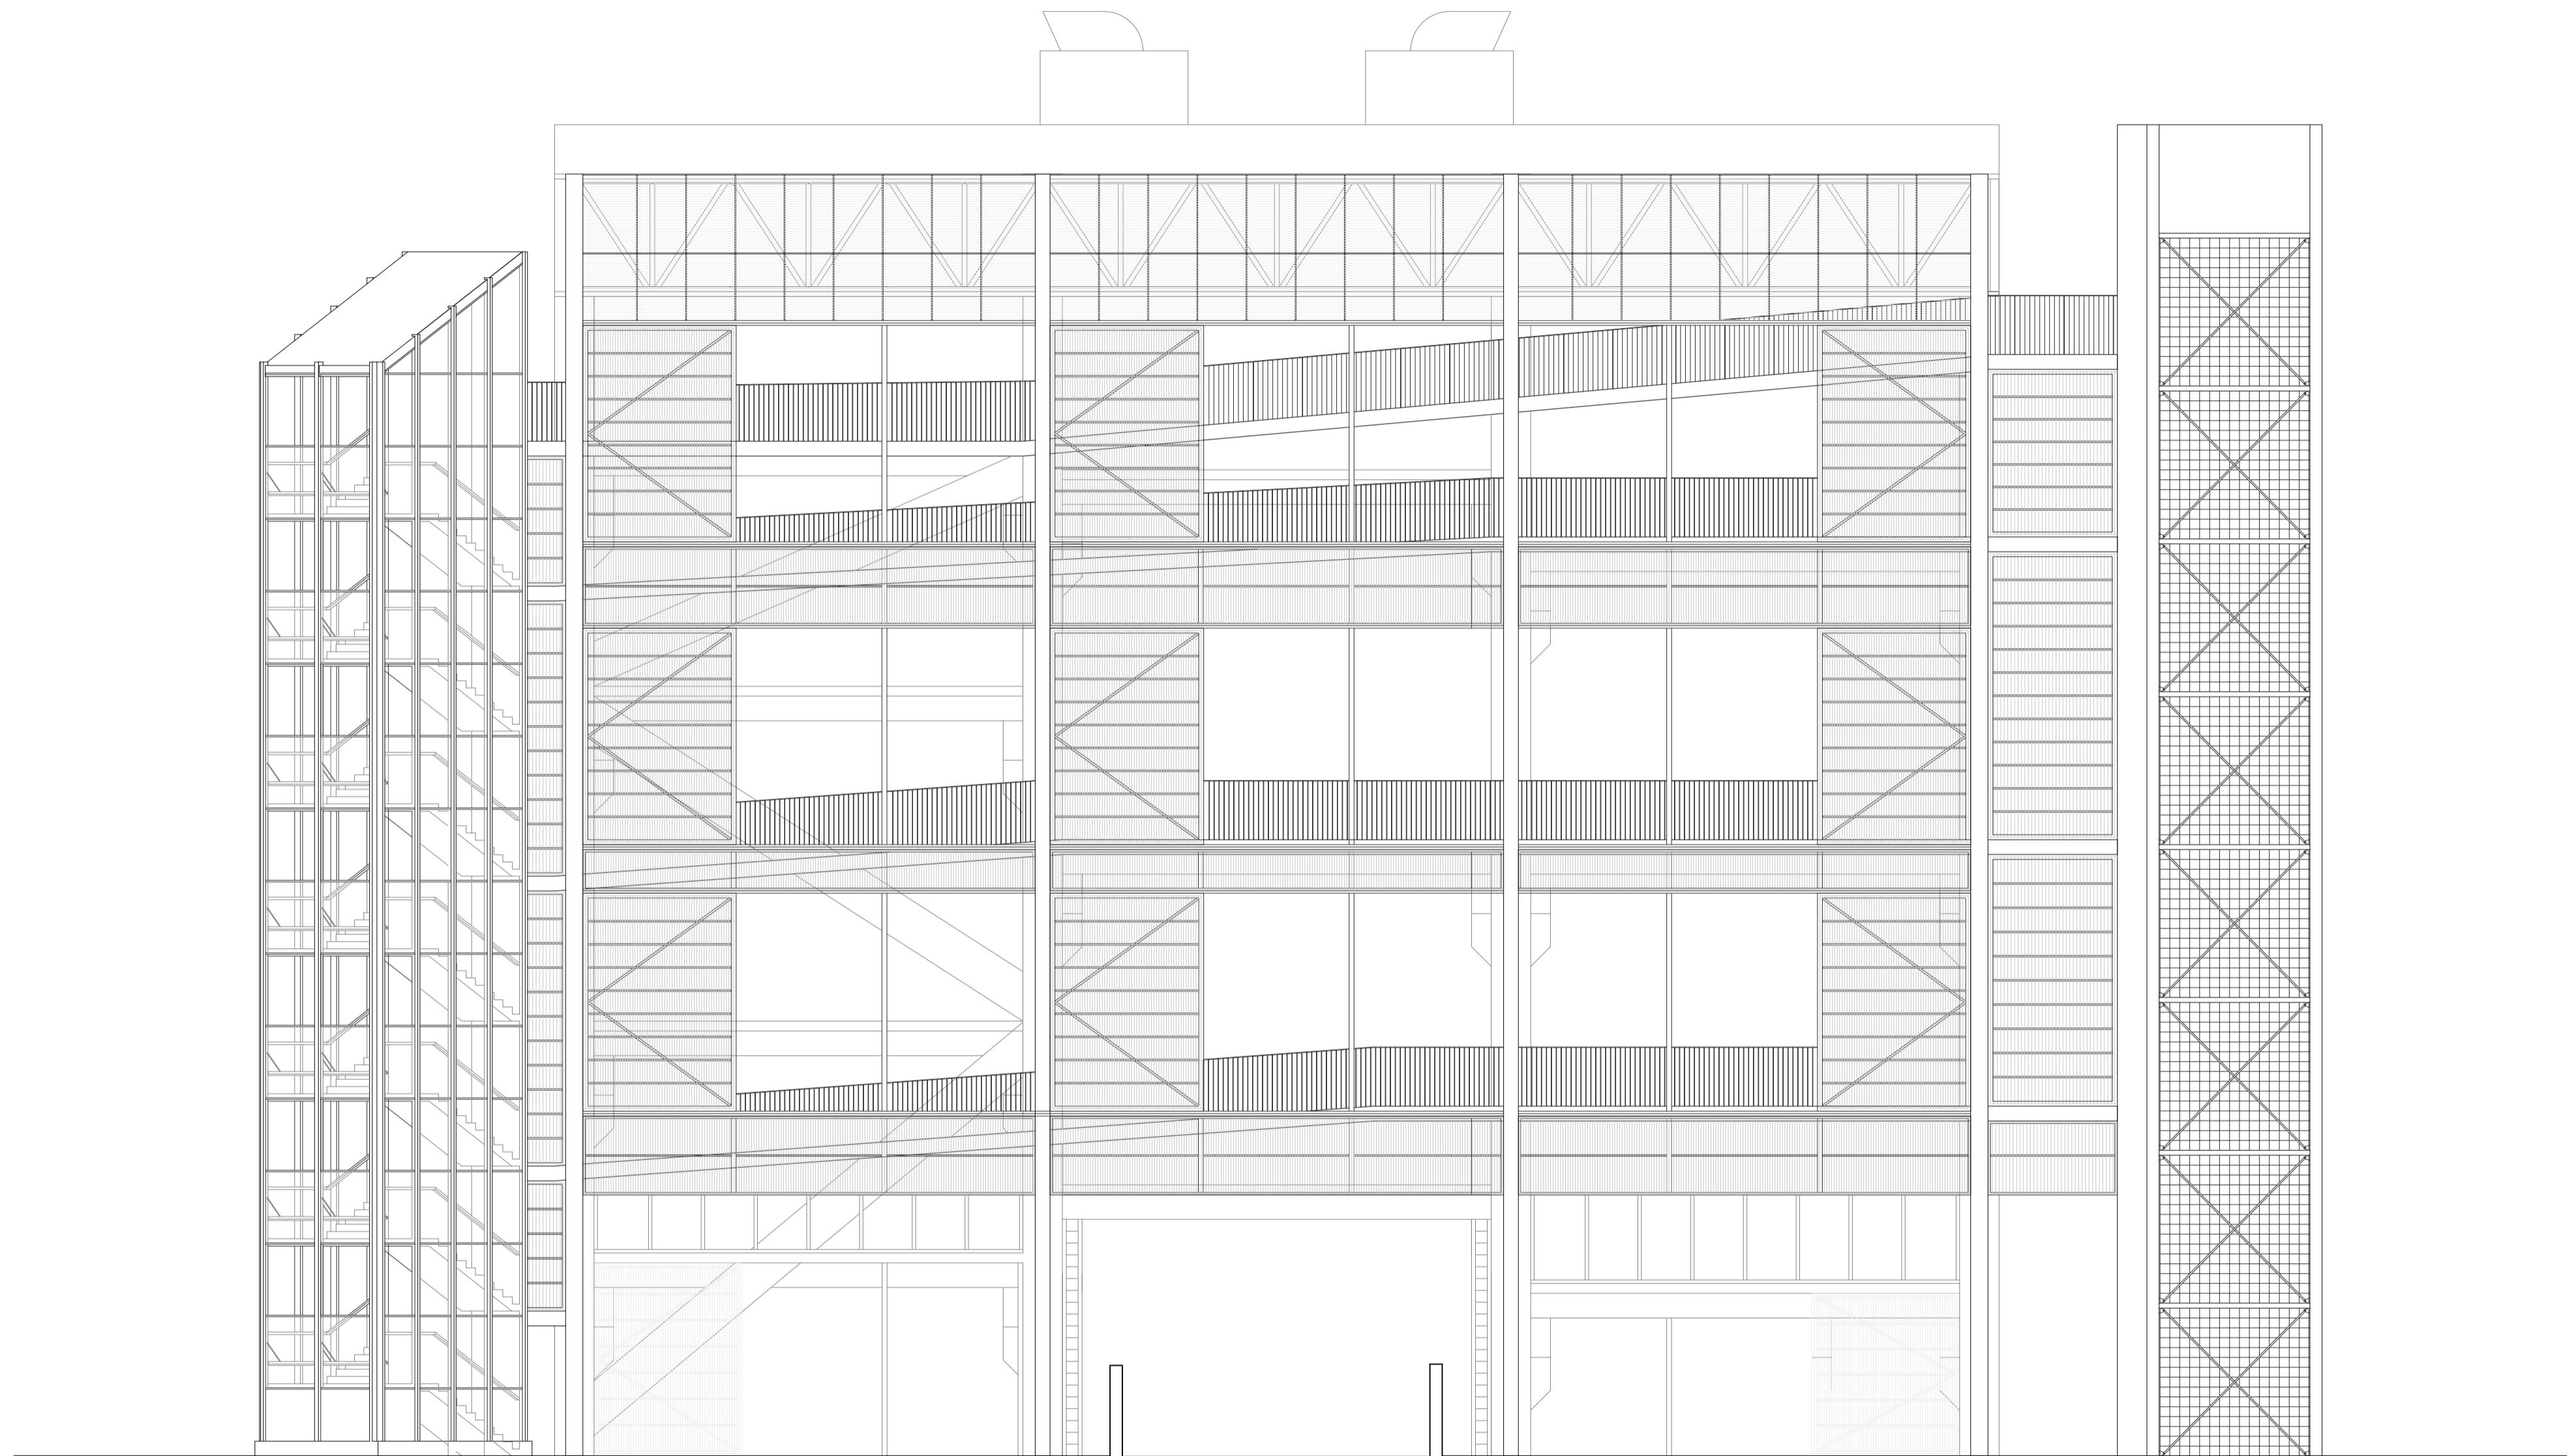


The lamella staircase

The glass block elevator

Ramp to metro station

NORTH ELEVATION
Open gallery structure

1:100

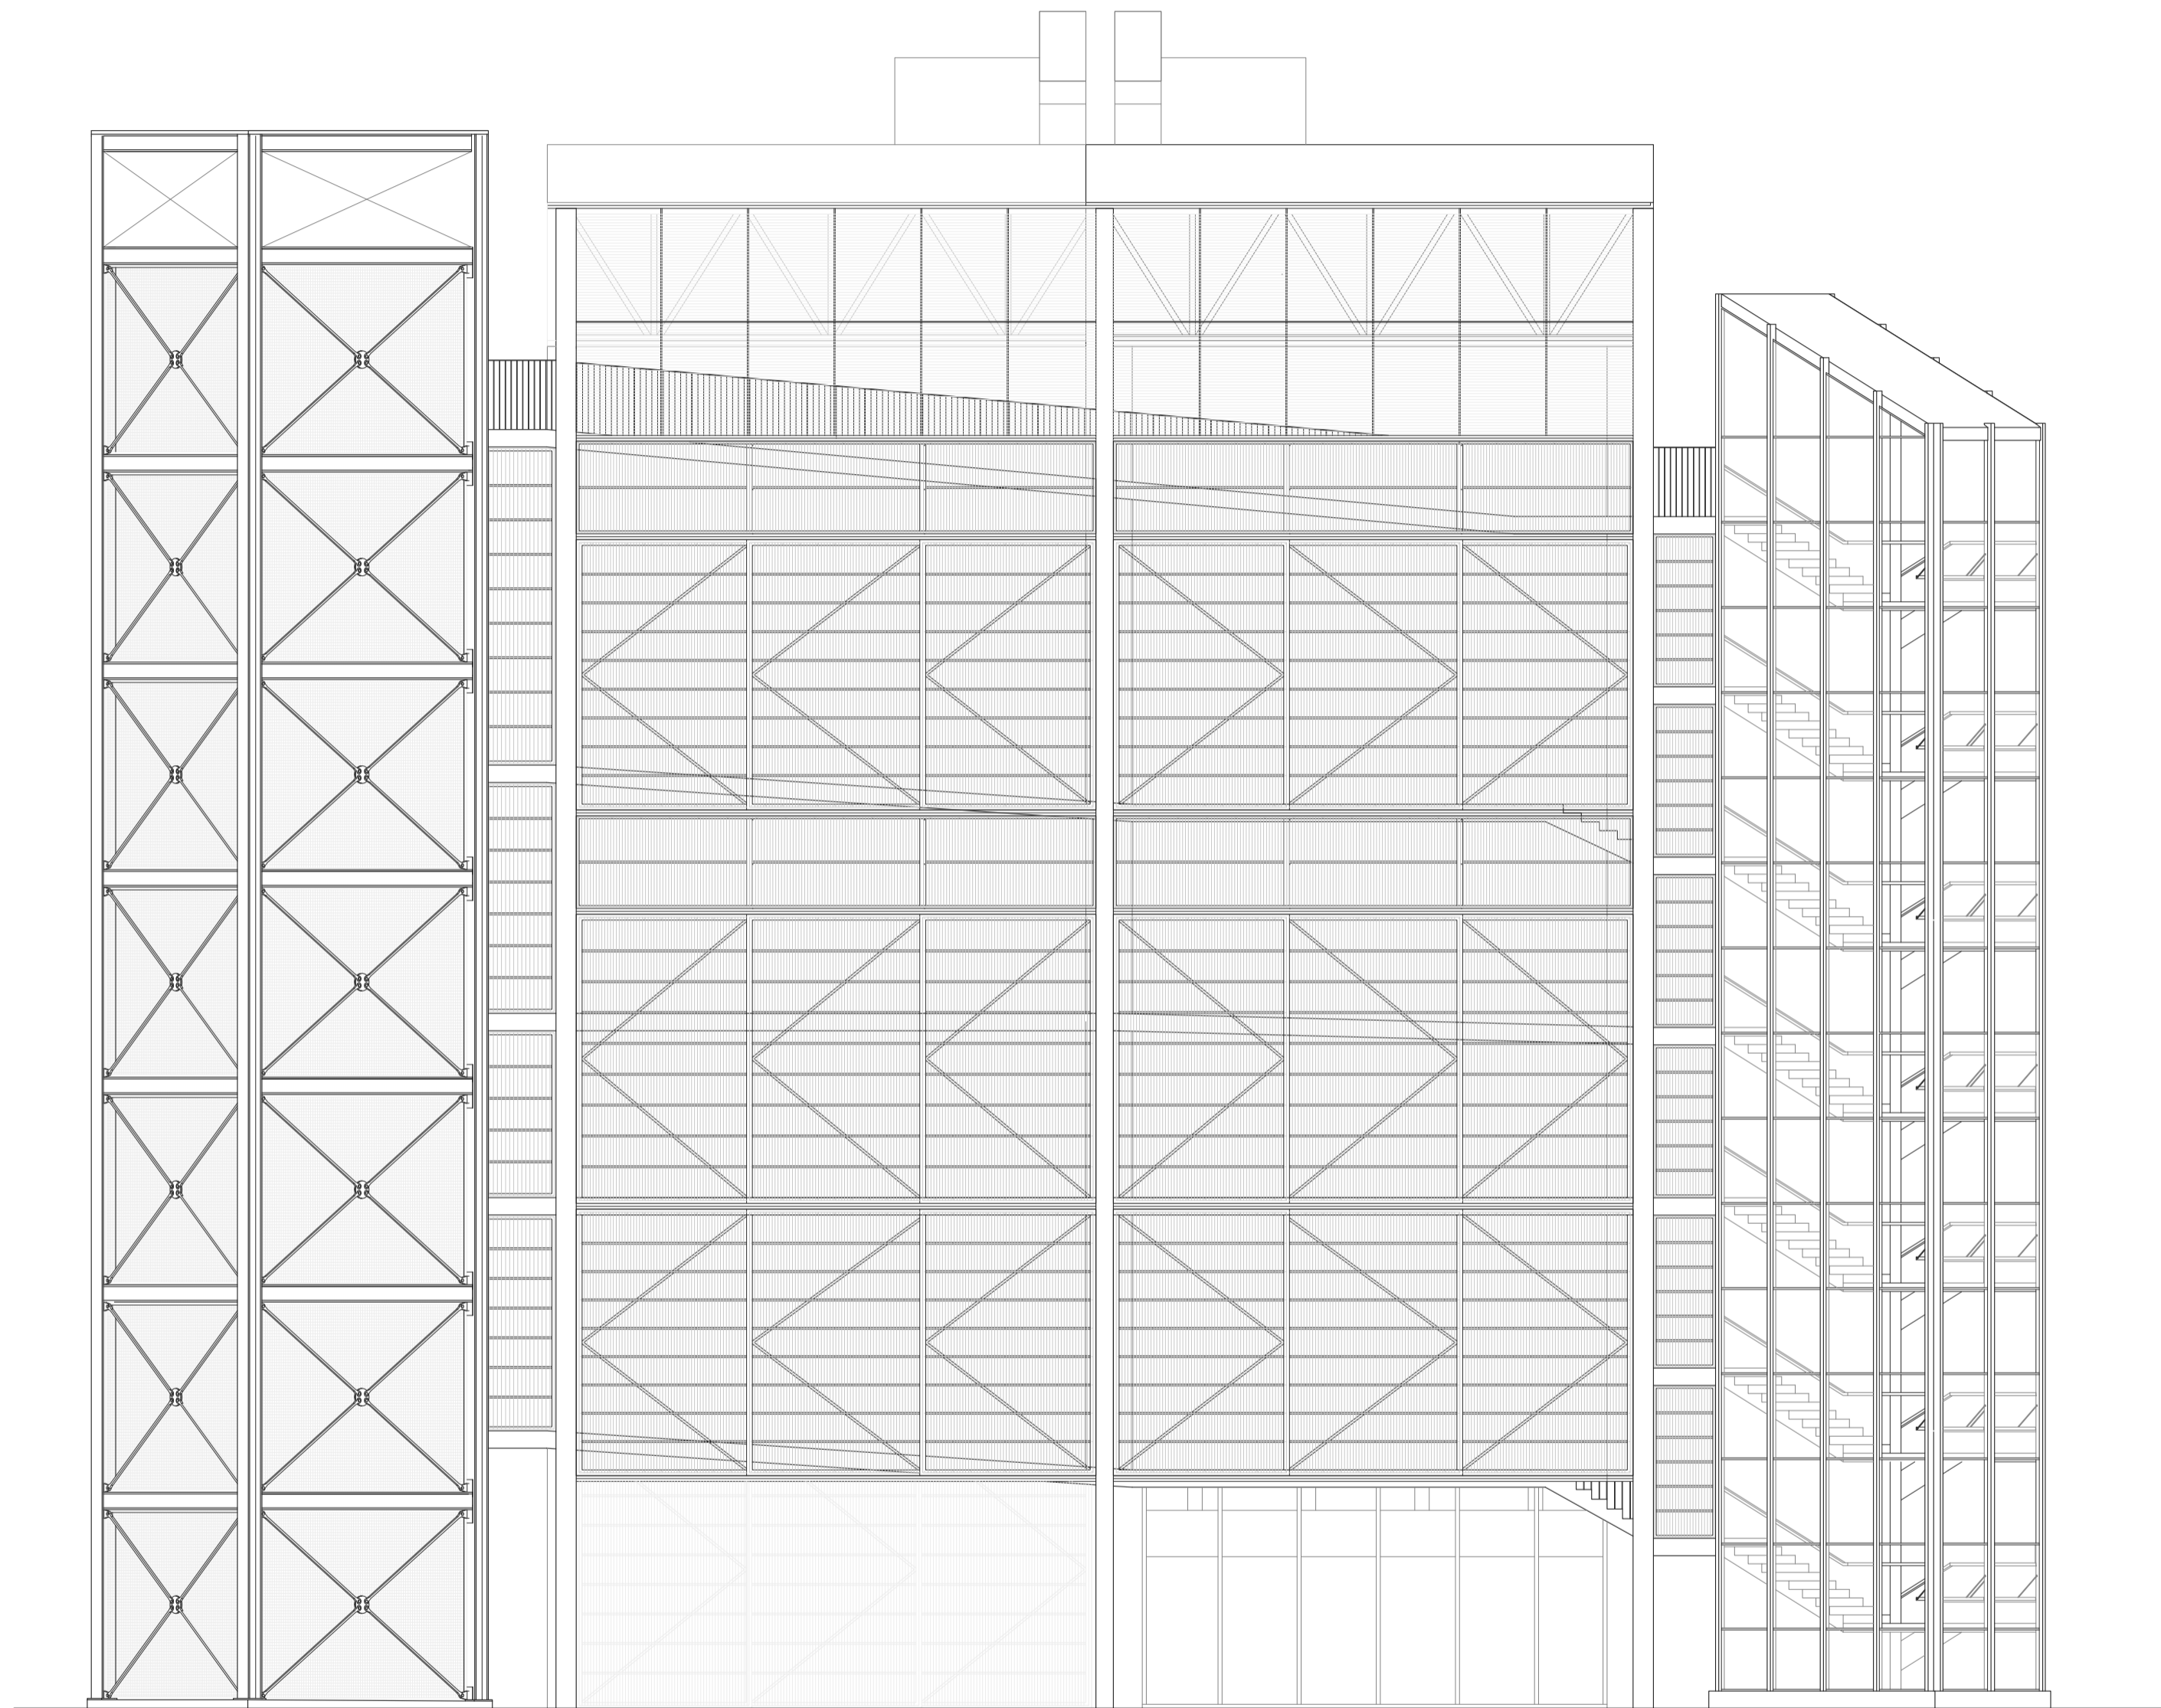


The steel elevator

The lamella staircase

EAST ELEVATION
Closed gallery structure

1:100

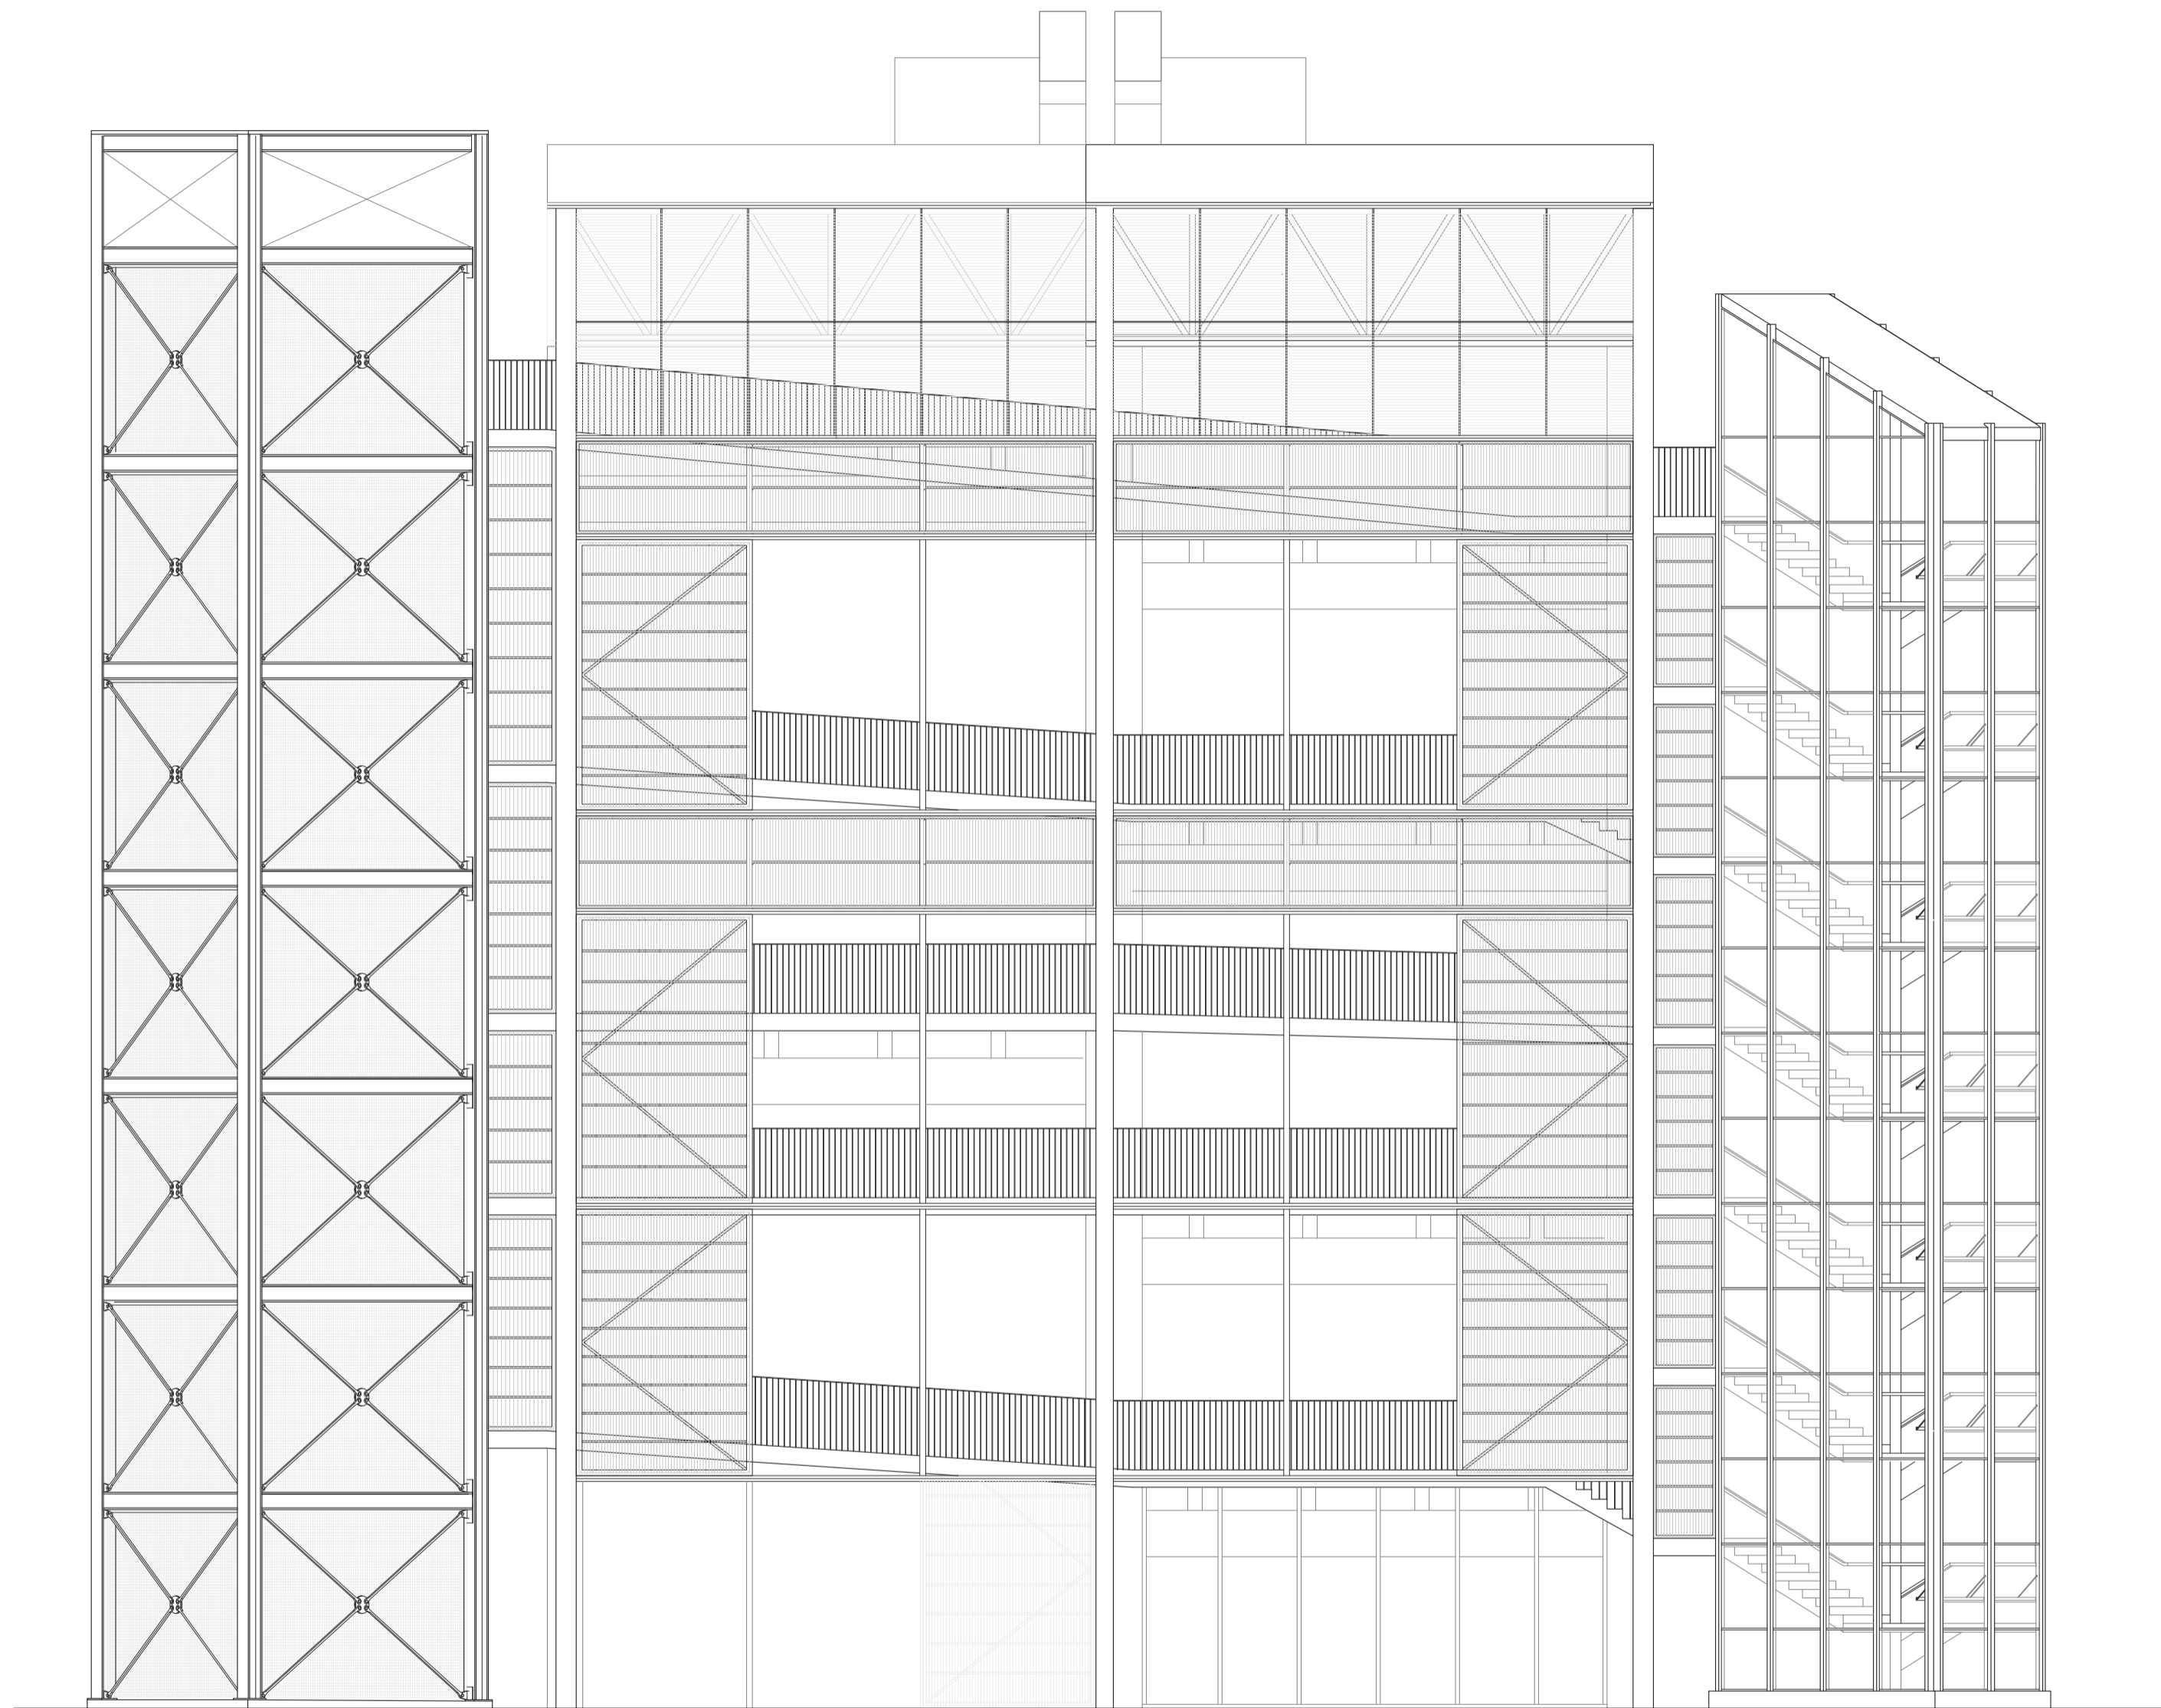

The steel elevator

The lamella staircase

EAST ELEVATION
Open gallery structure

1:100