


site plan 1:400



section aa 1:400

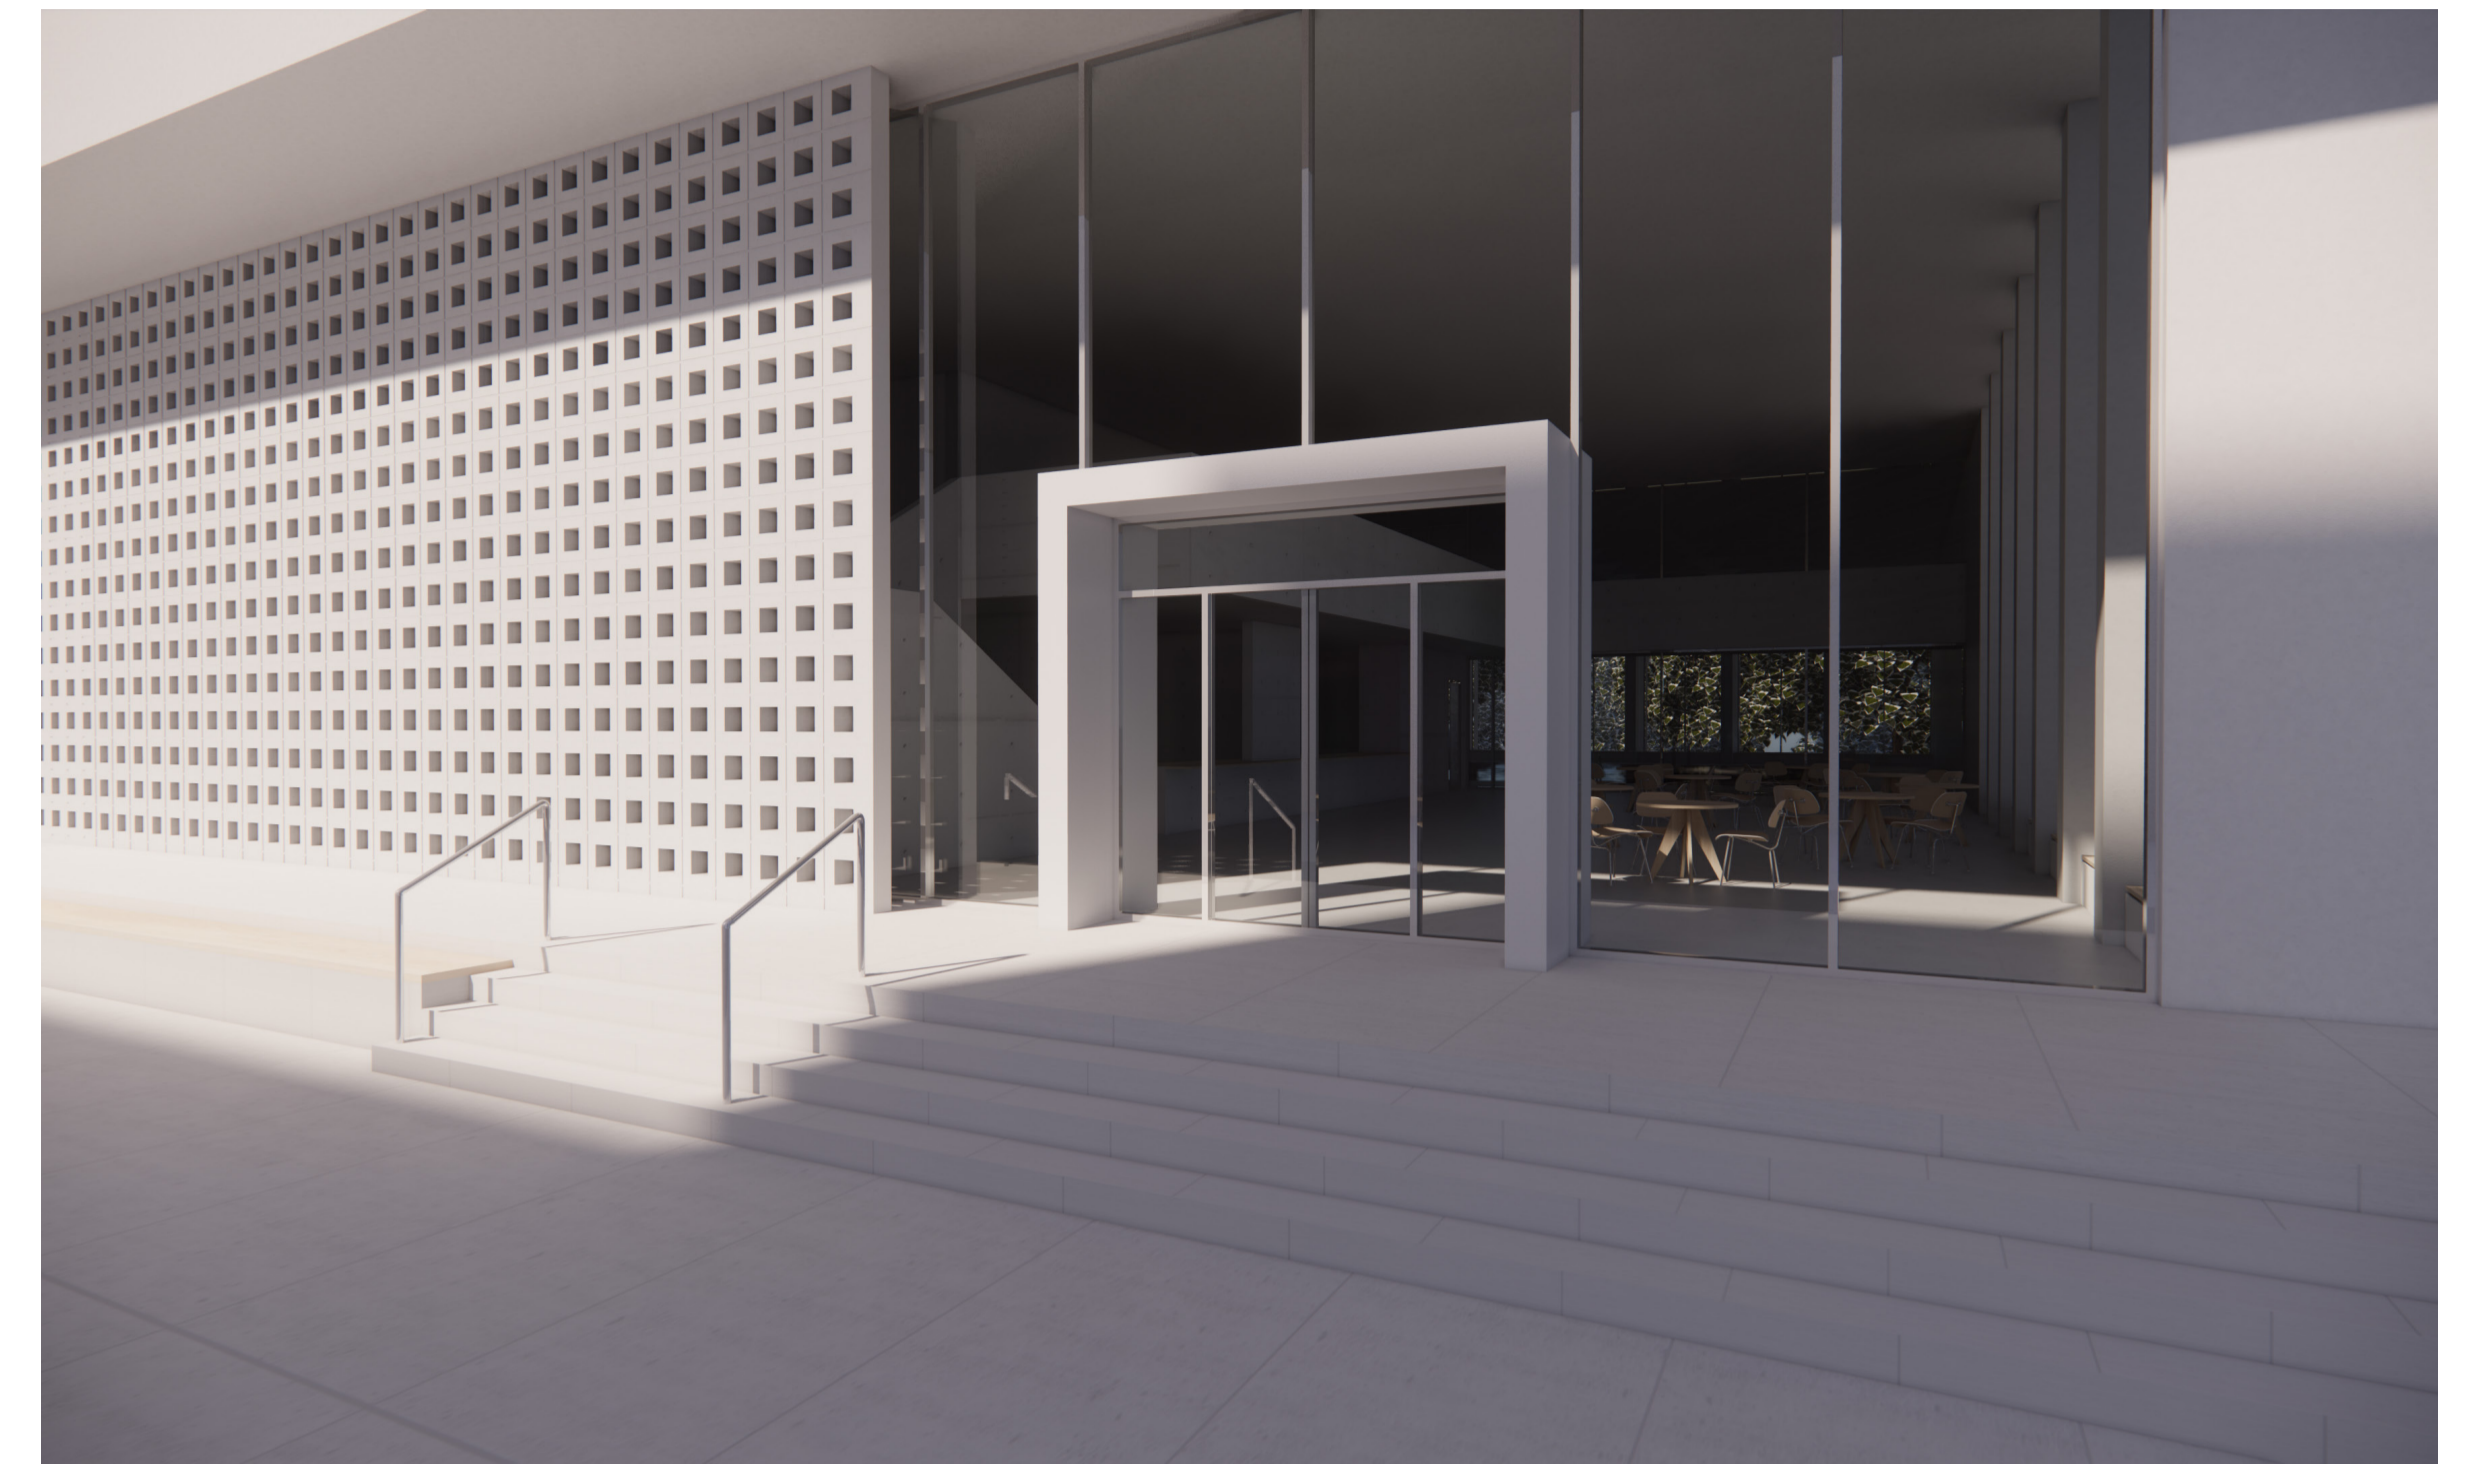


entrance from Markveien



facade towards Akerselva




view towards Akerselva

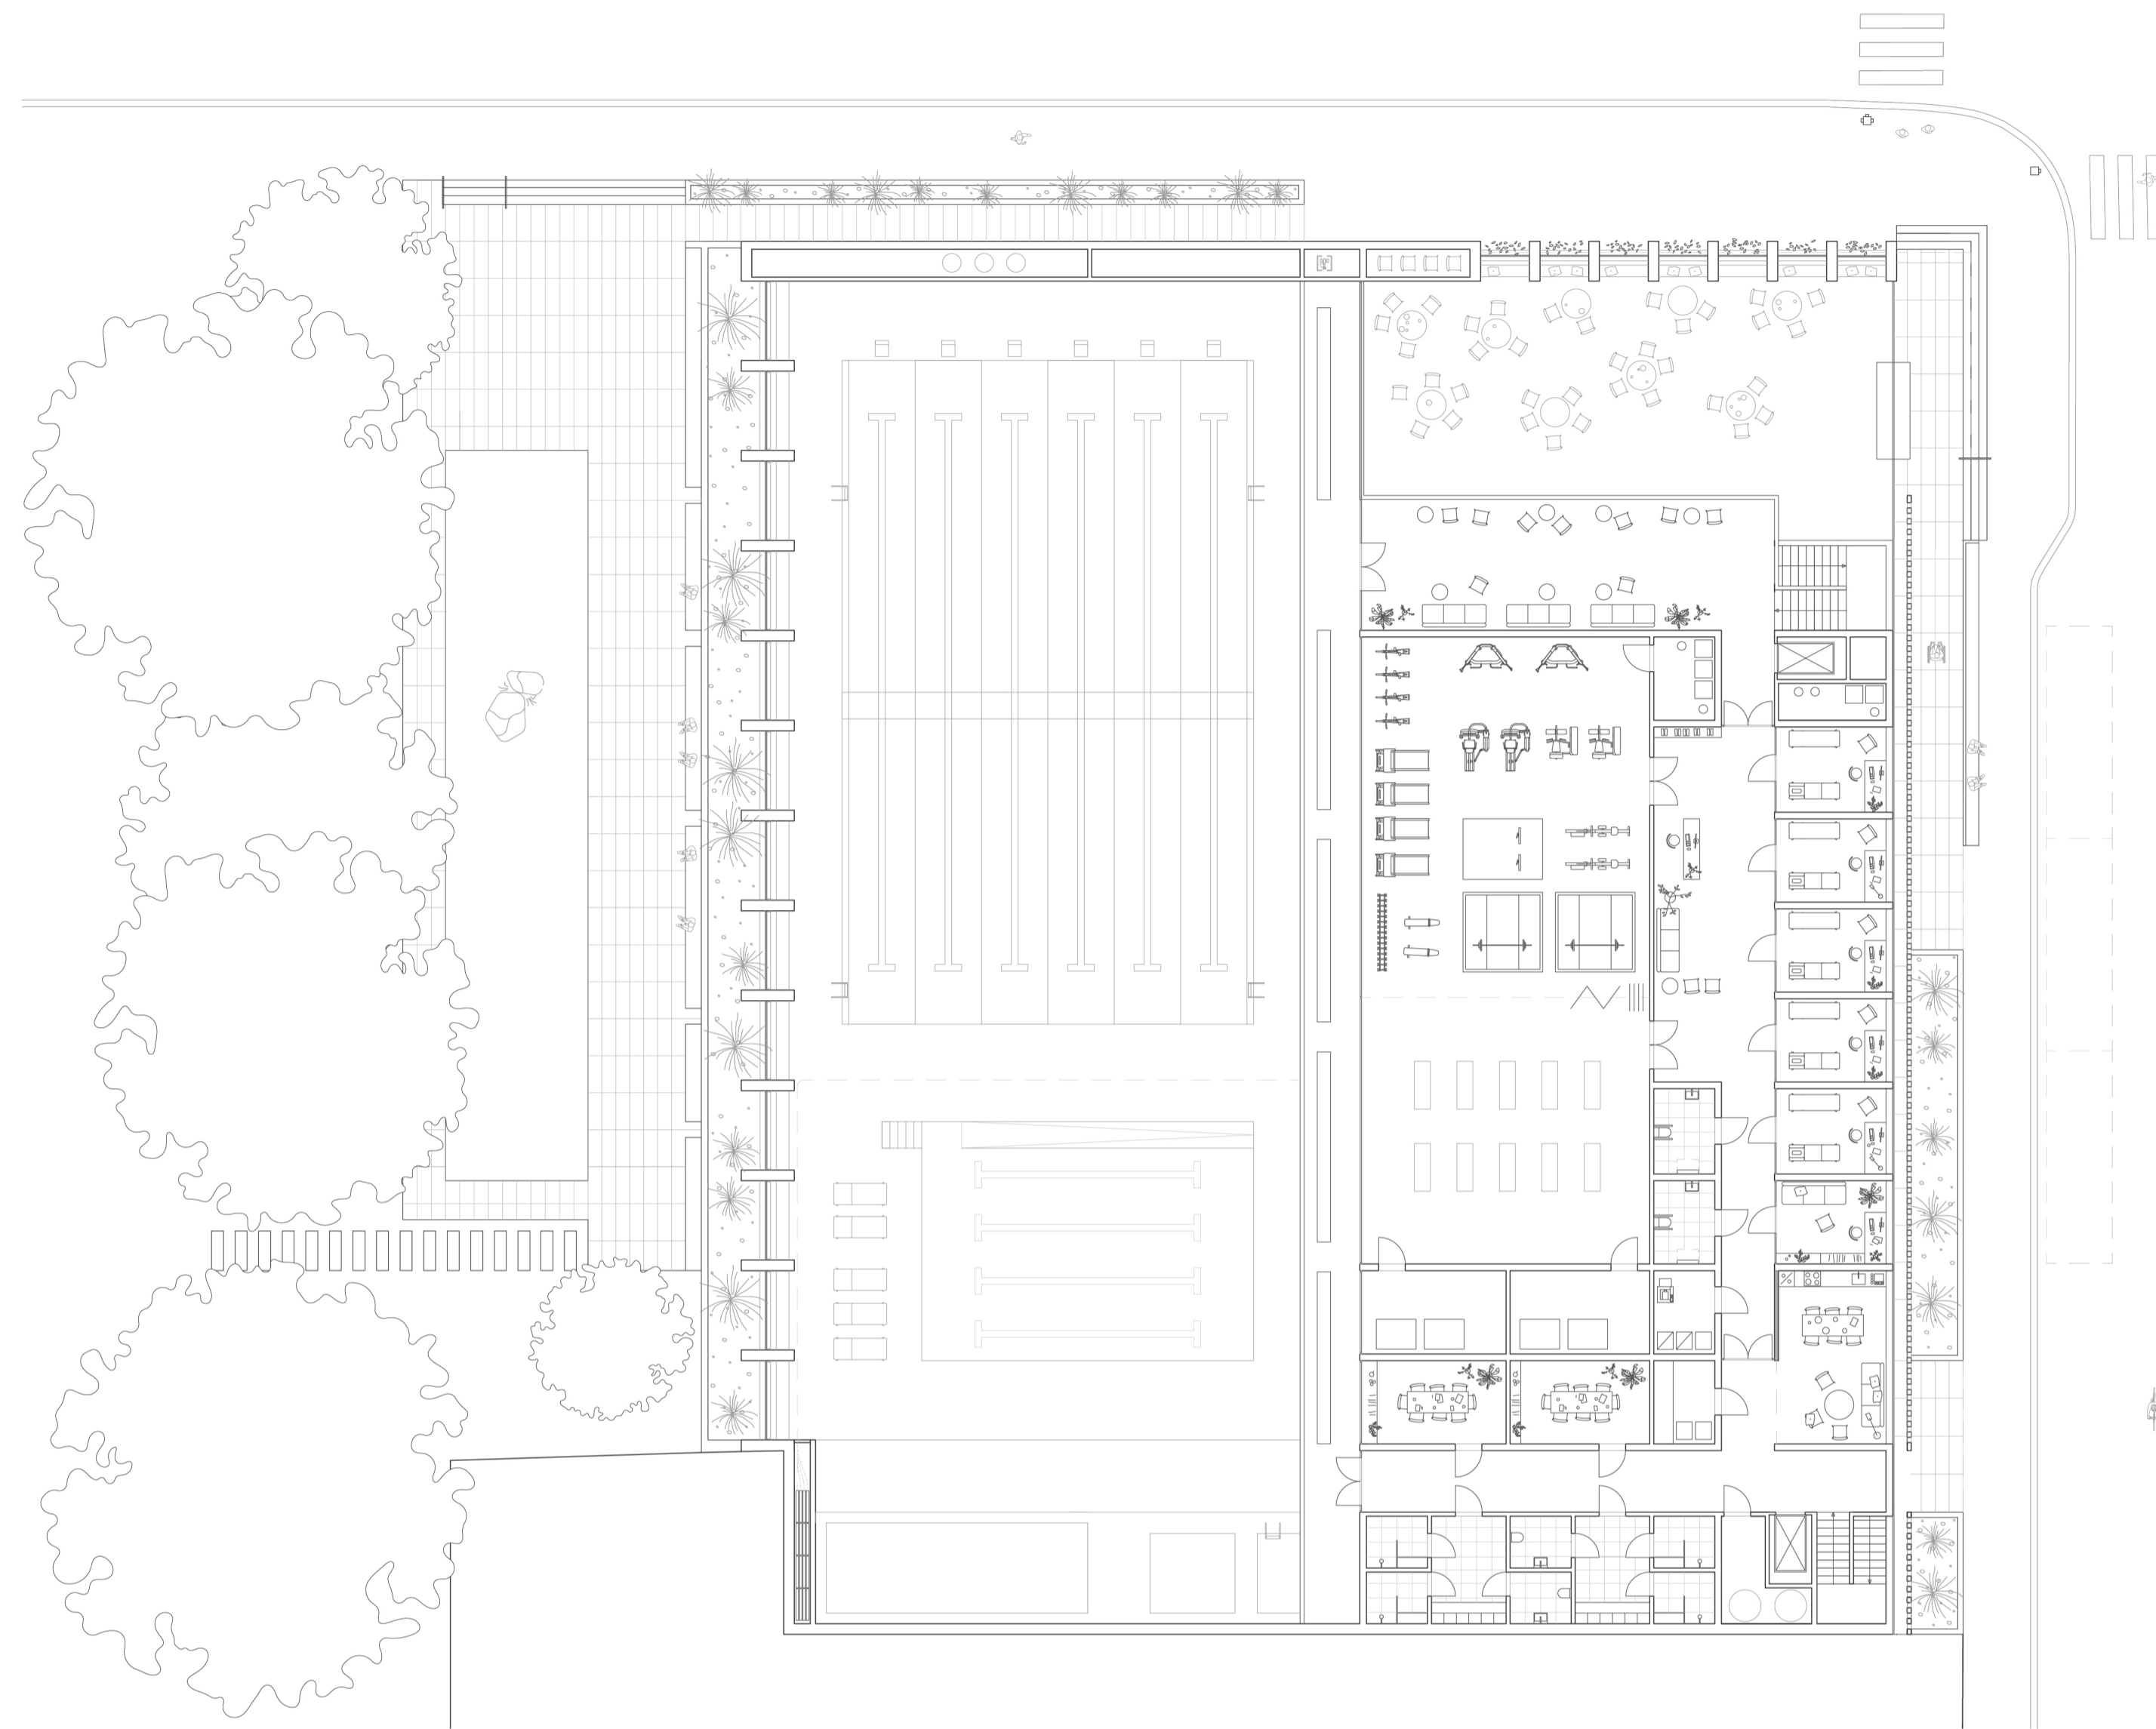

1st floor 1:200



section cc 1:400

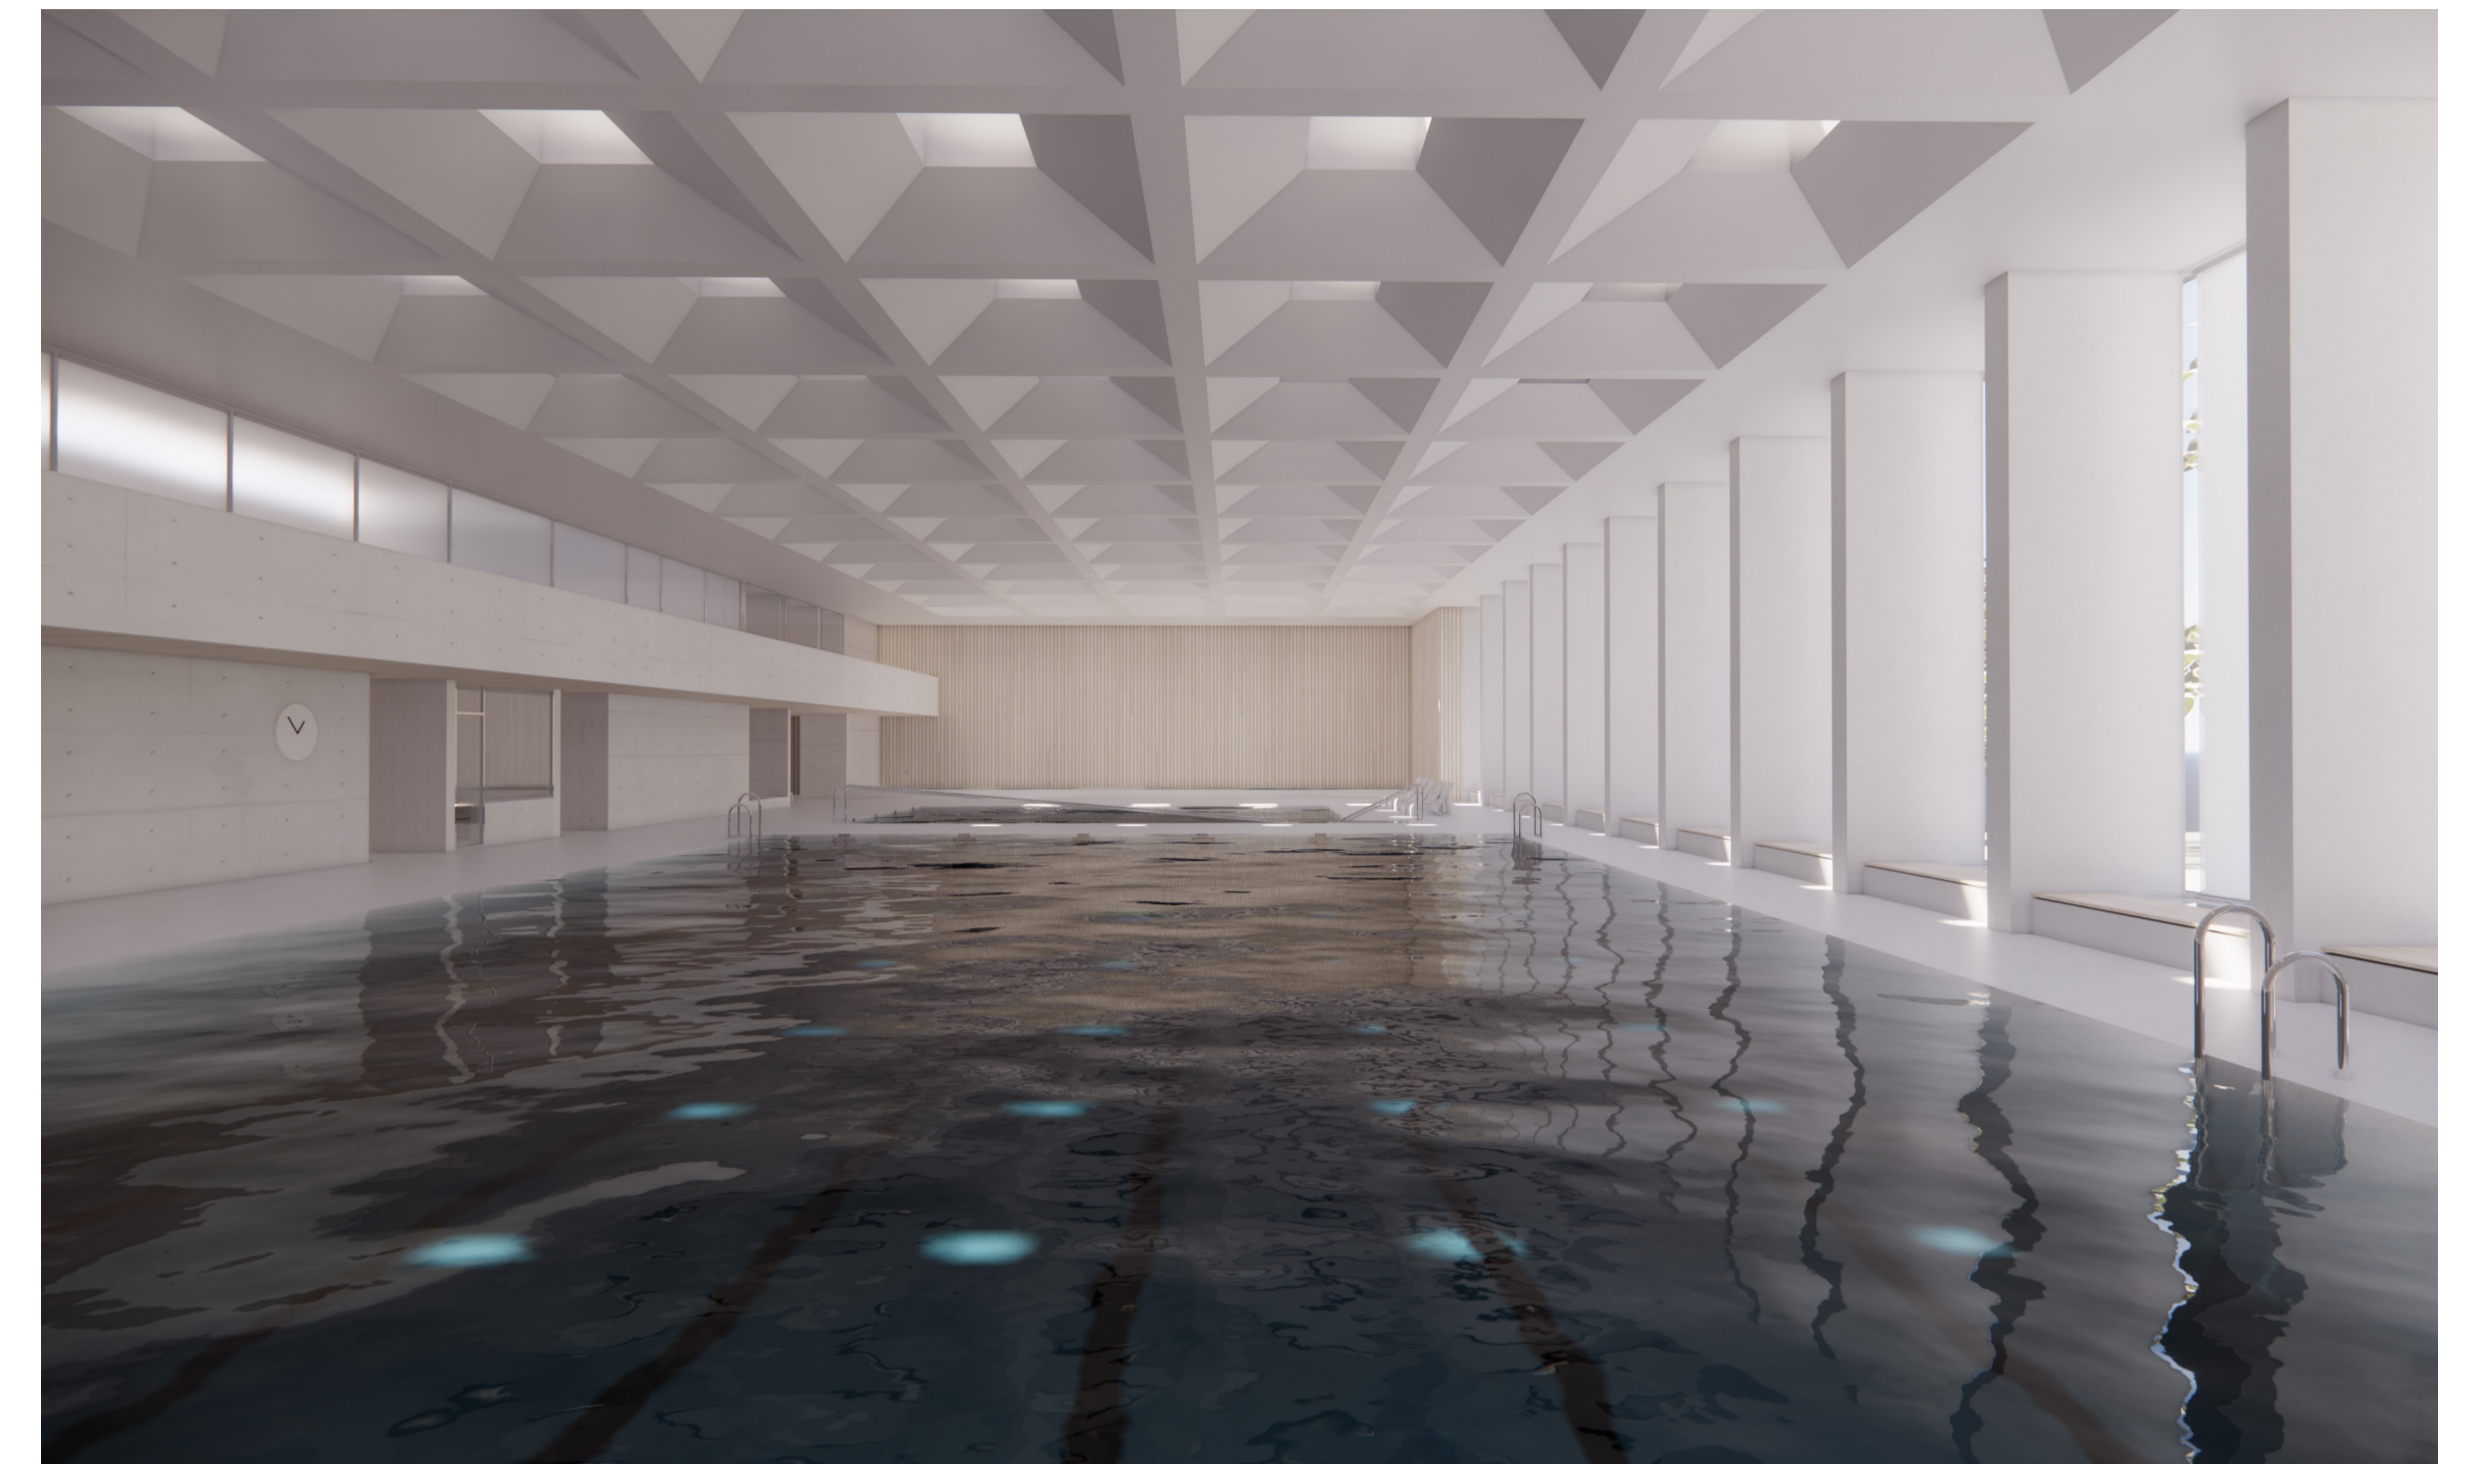

view from Sanngata



possible divisions of pool area




facade Markveien 1:400




facade Sannergata 1:400




facade Akerselva 1:400

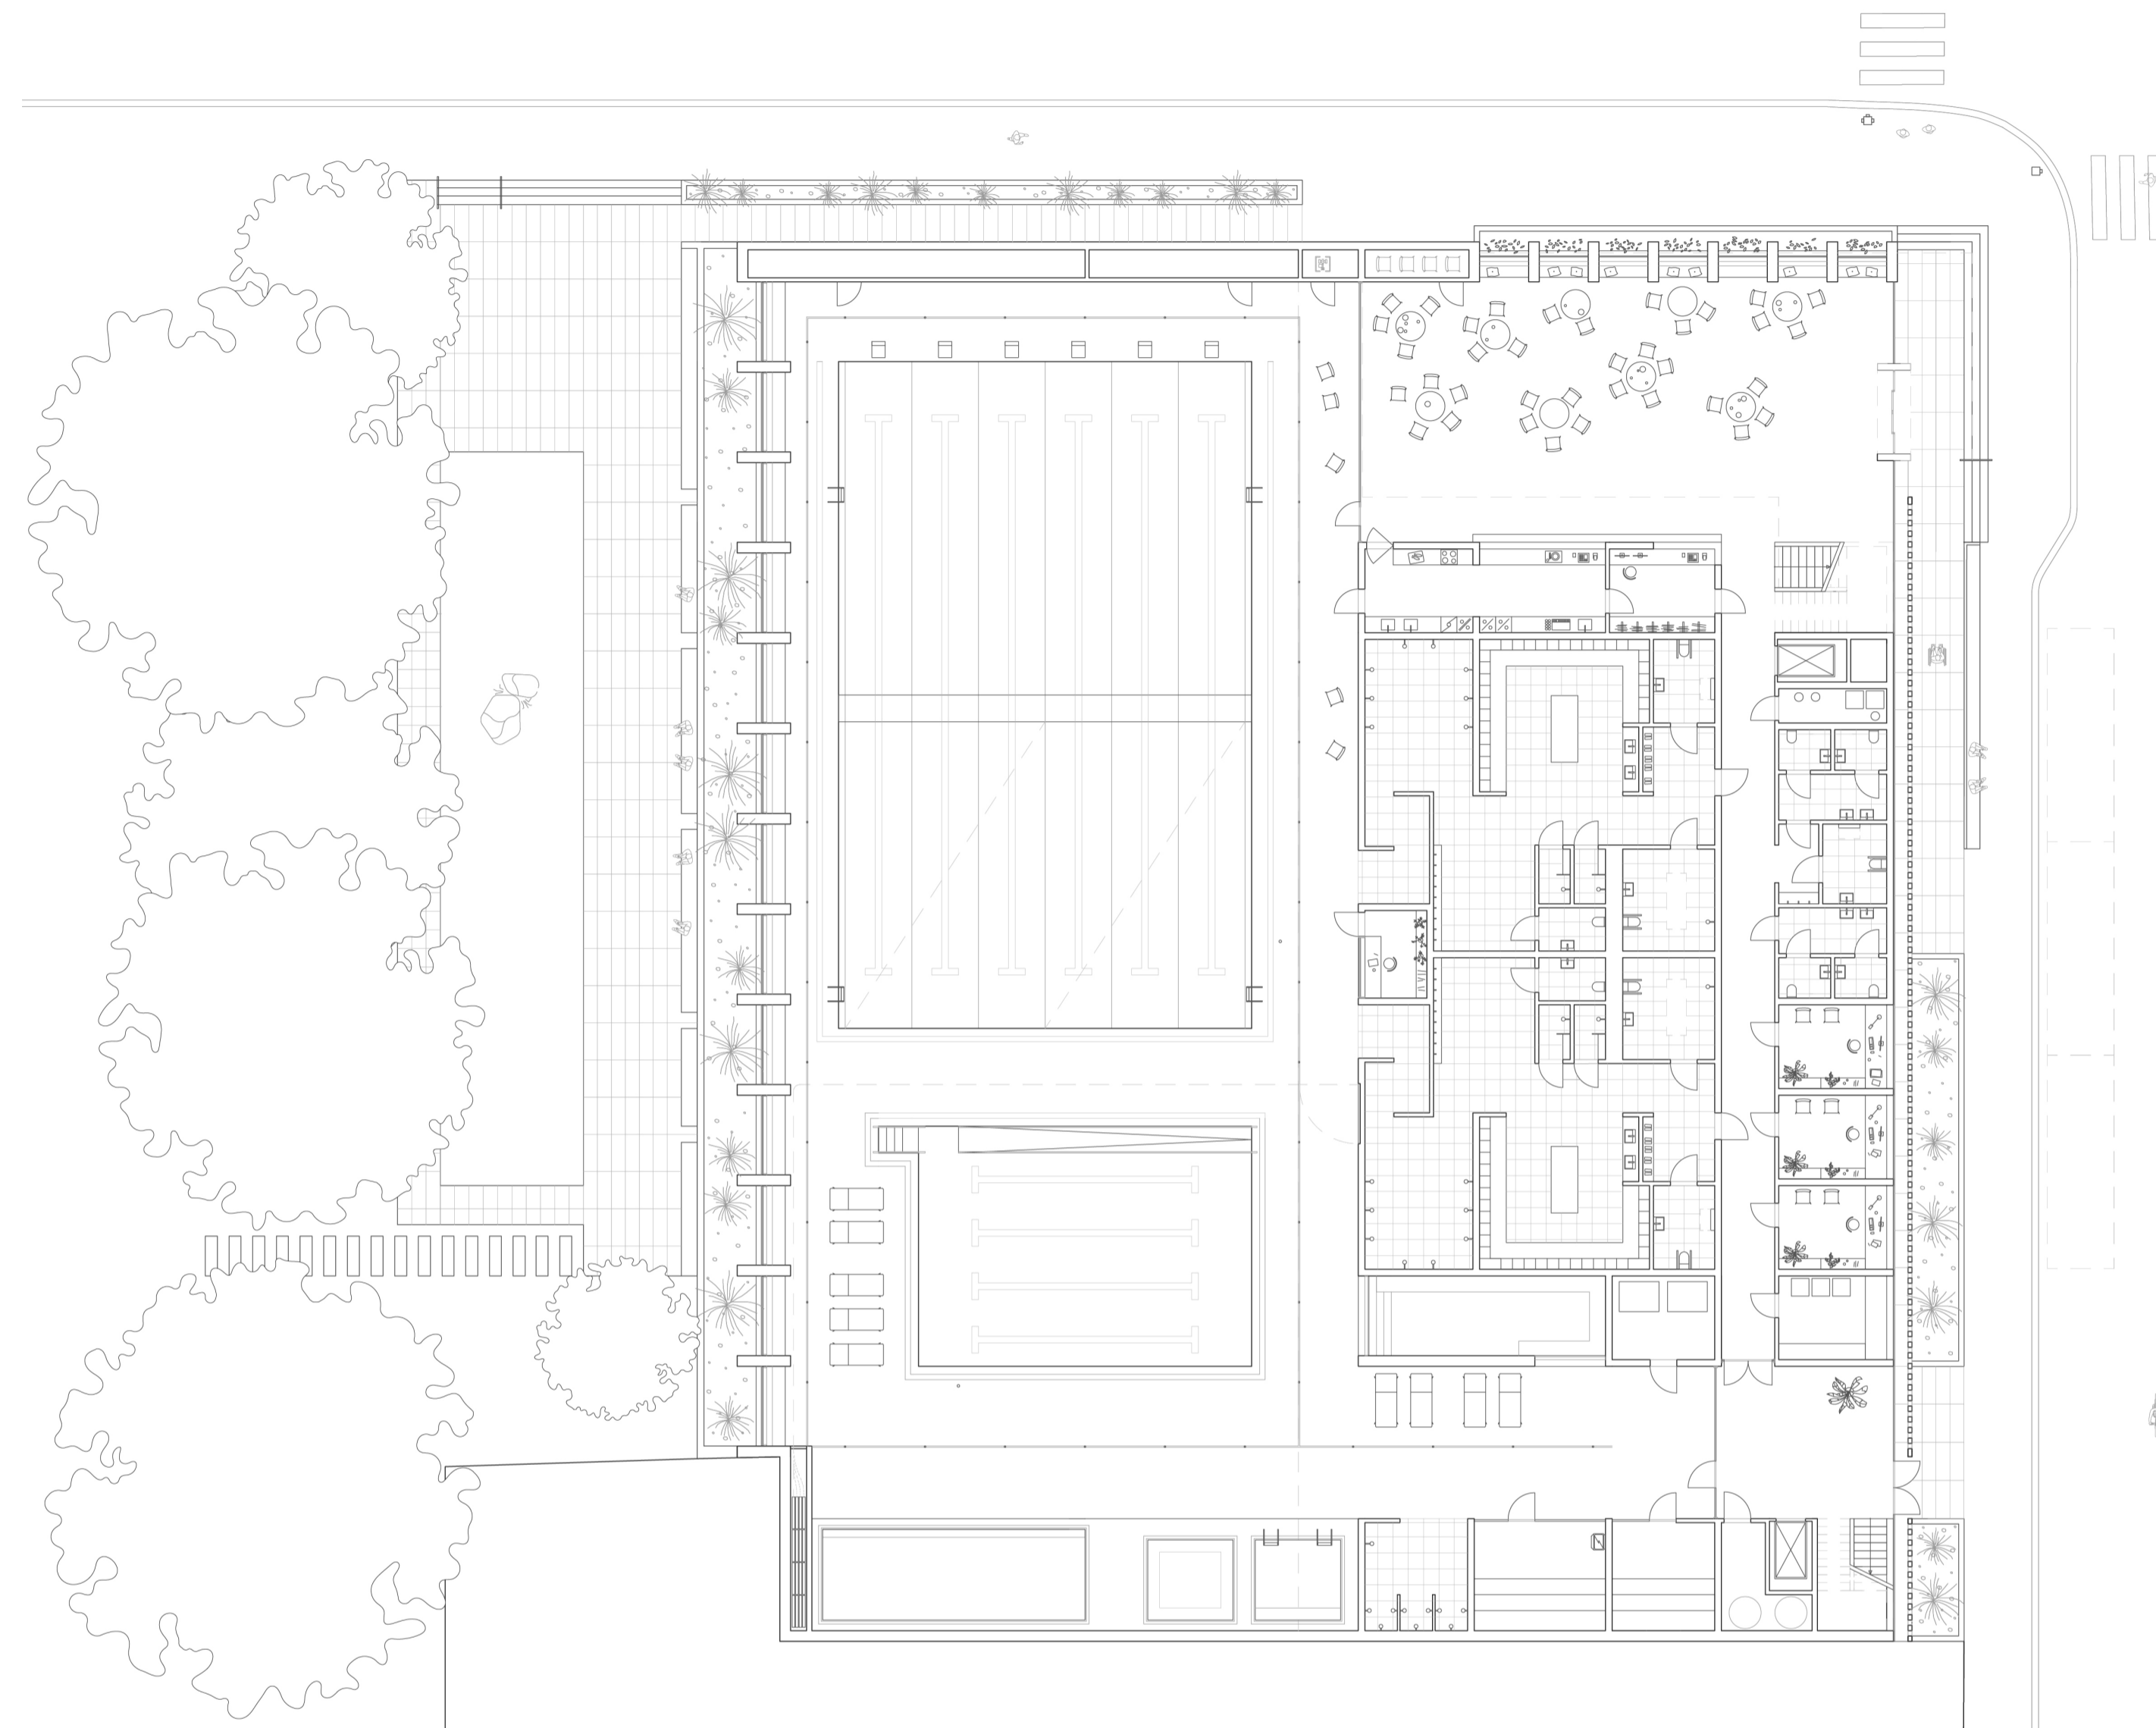


2nd floor 1:200

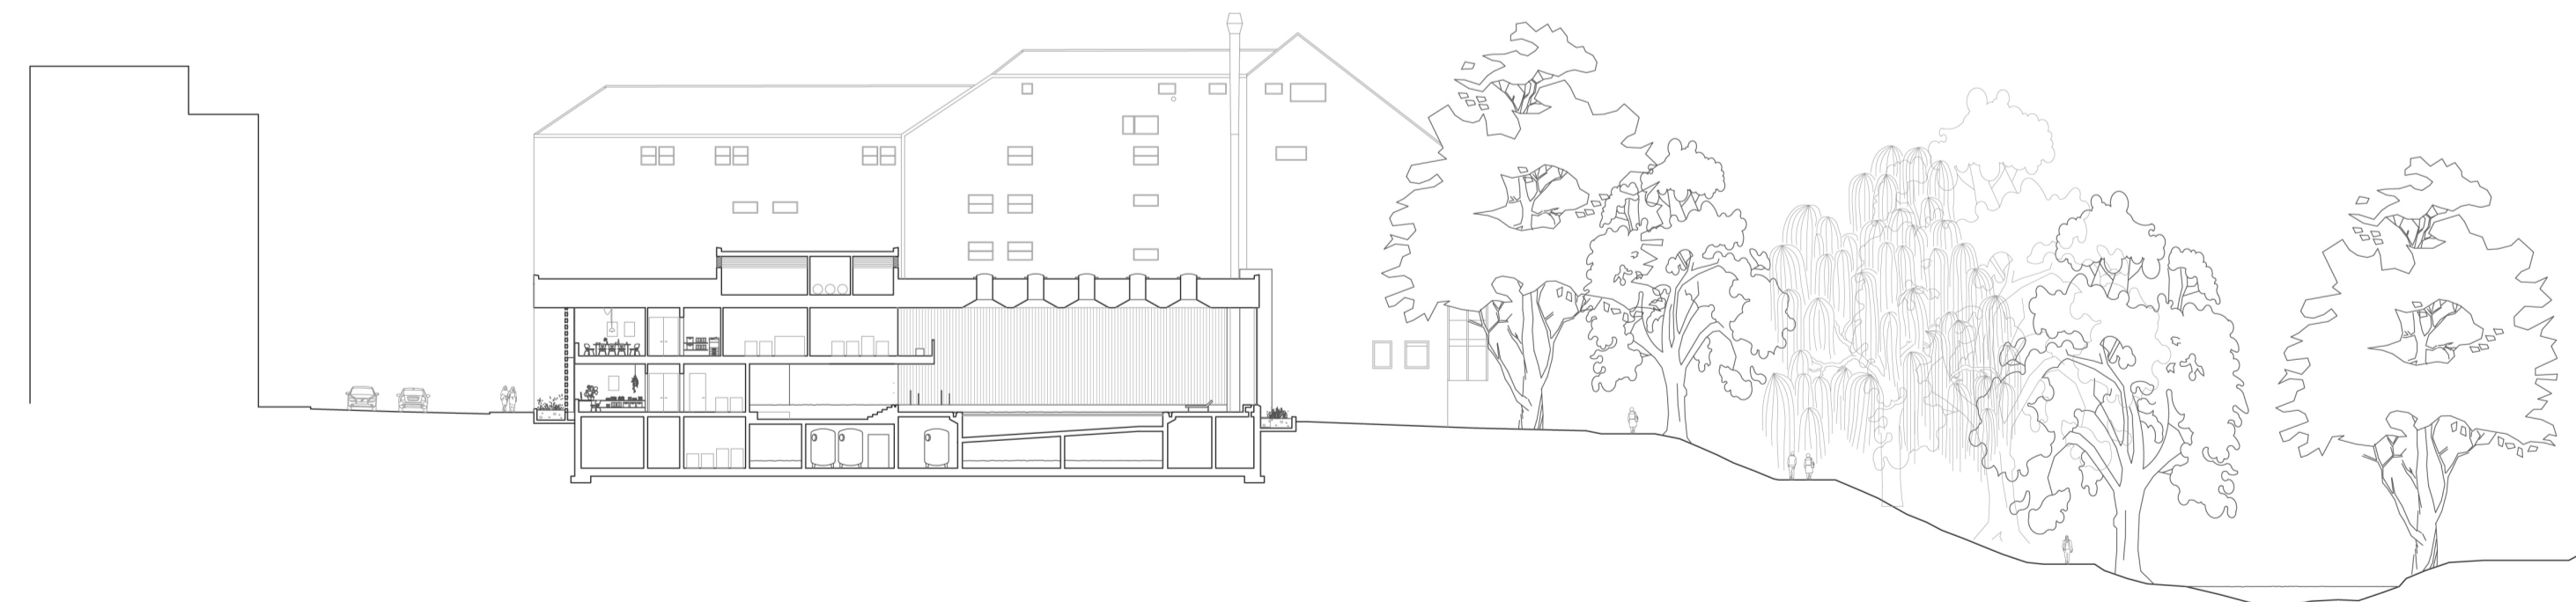


section ee 1:400

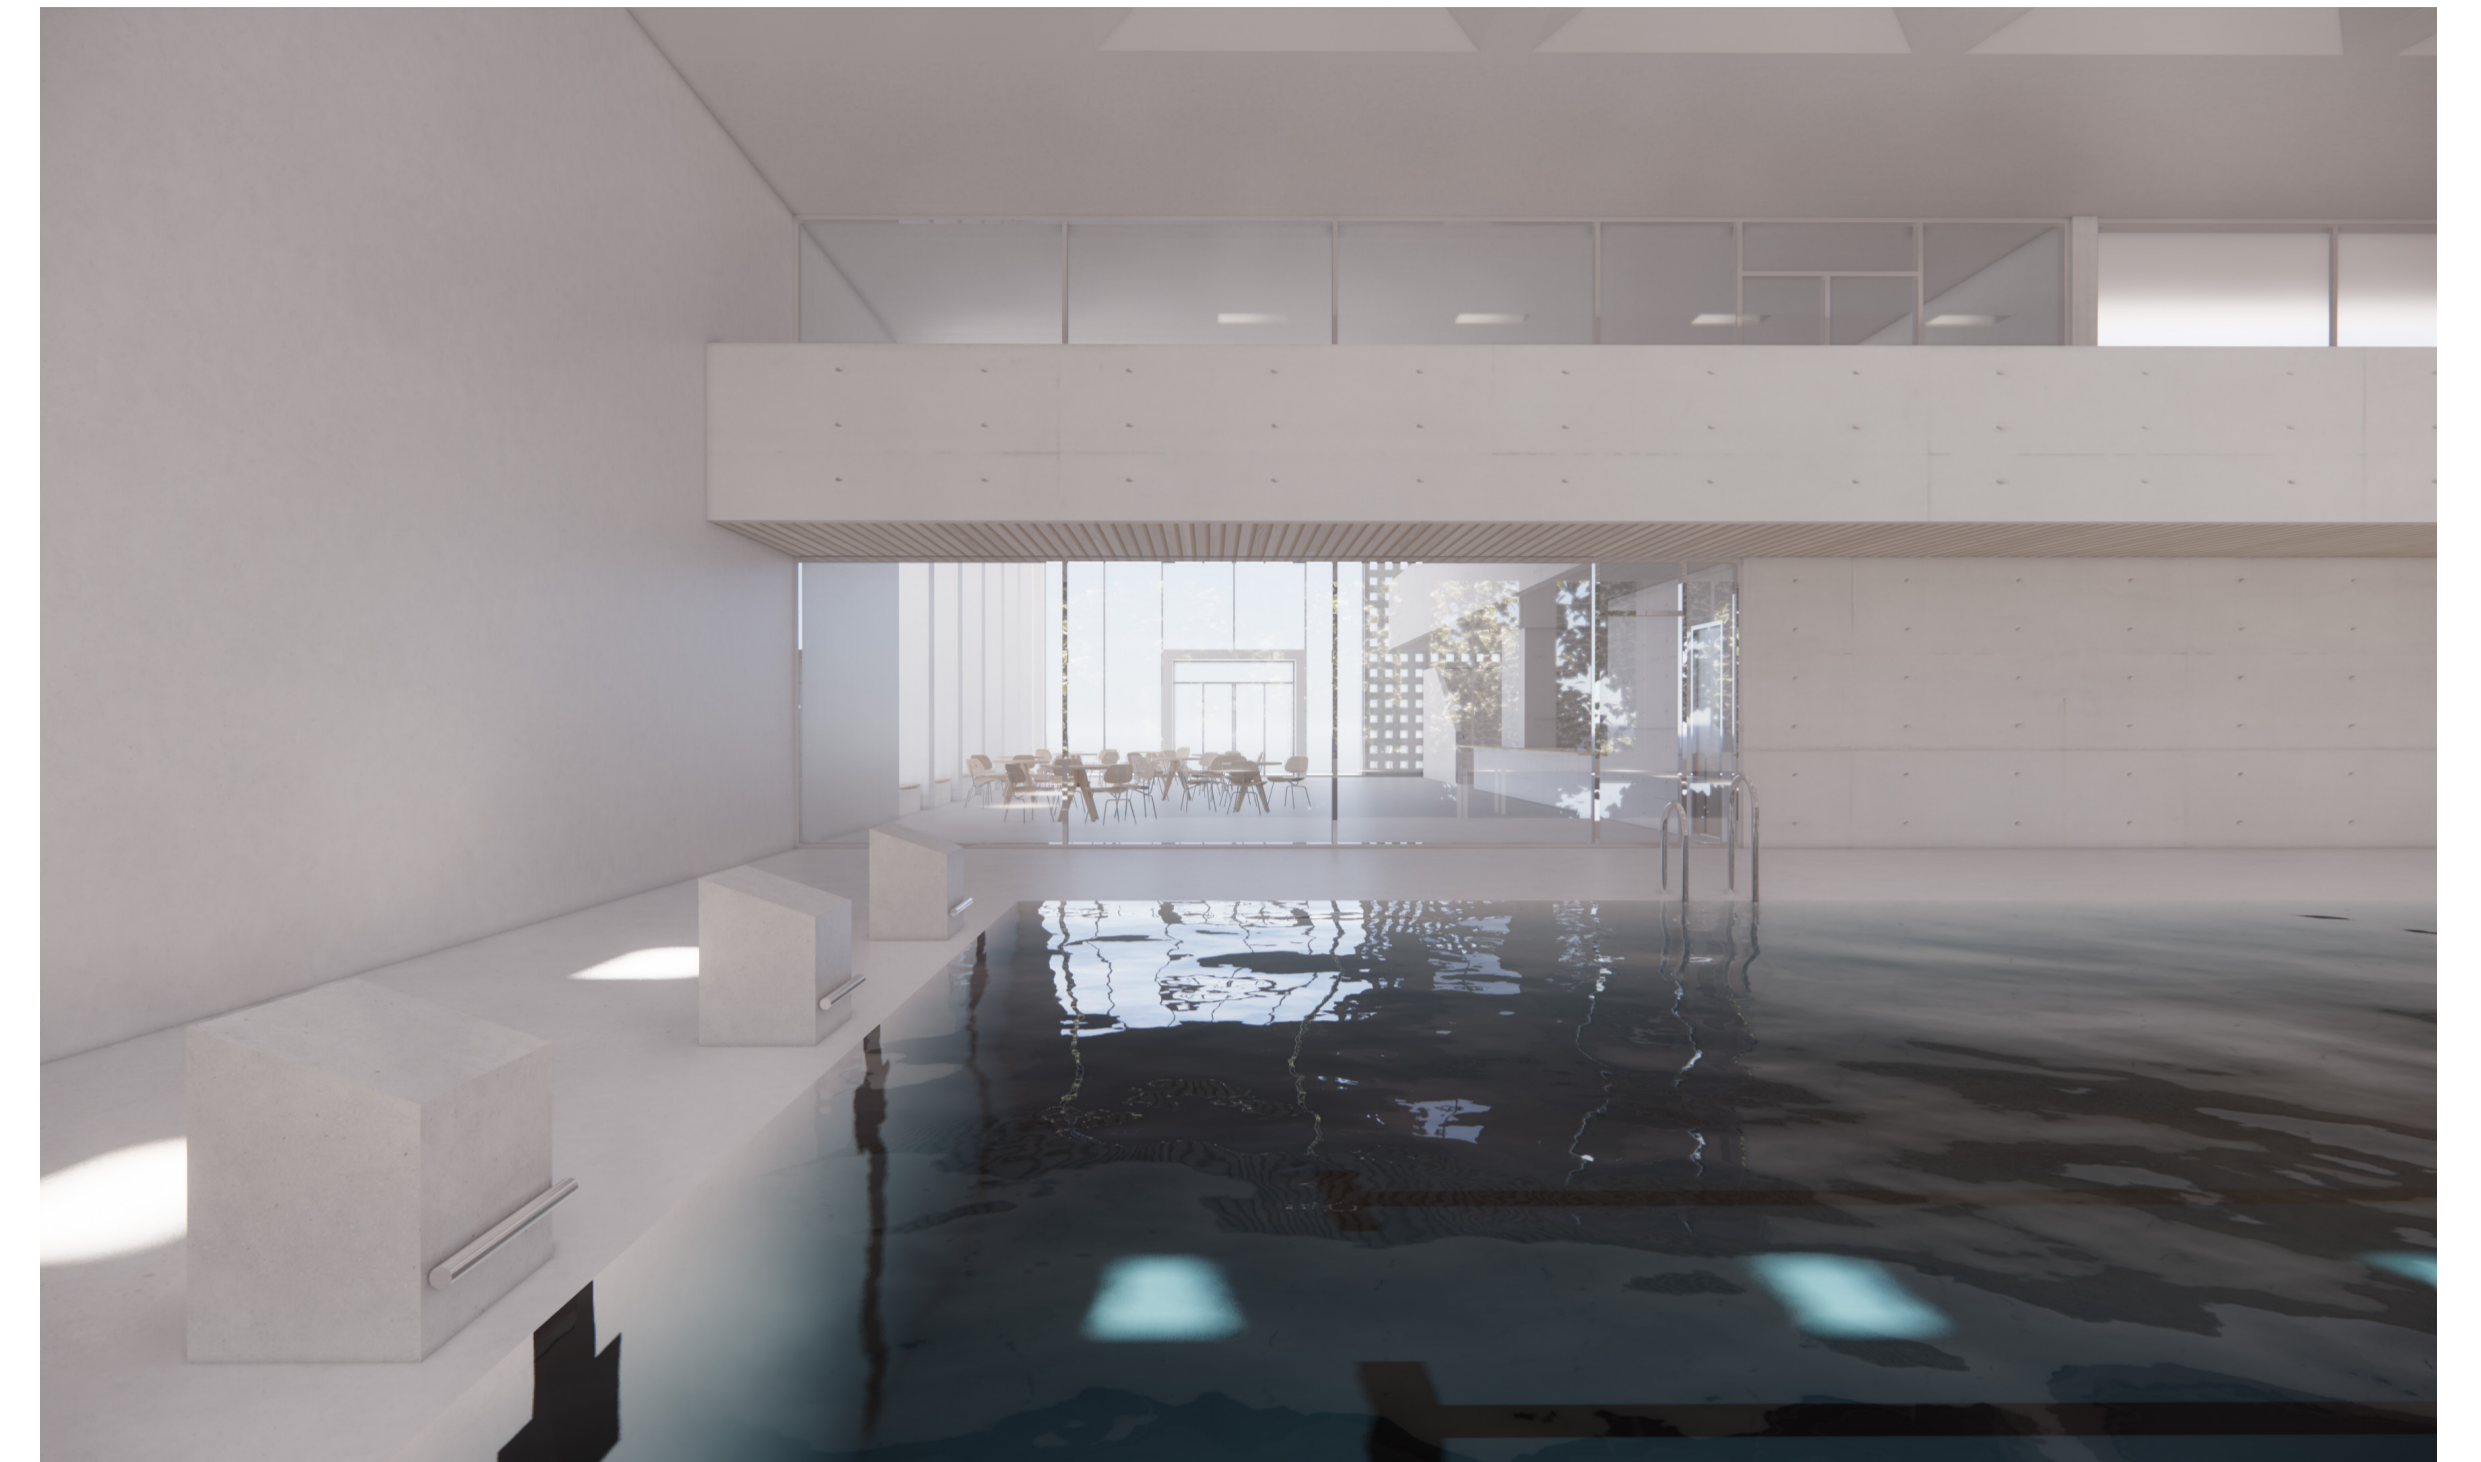


open between pool area and foyer

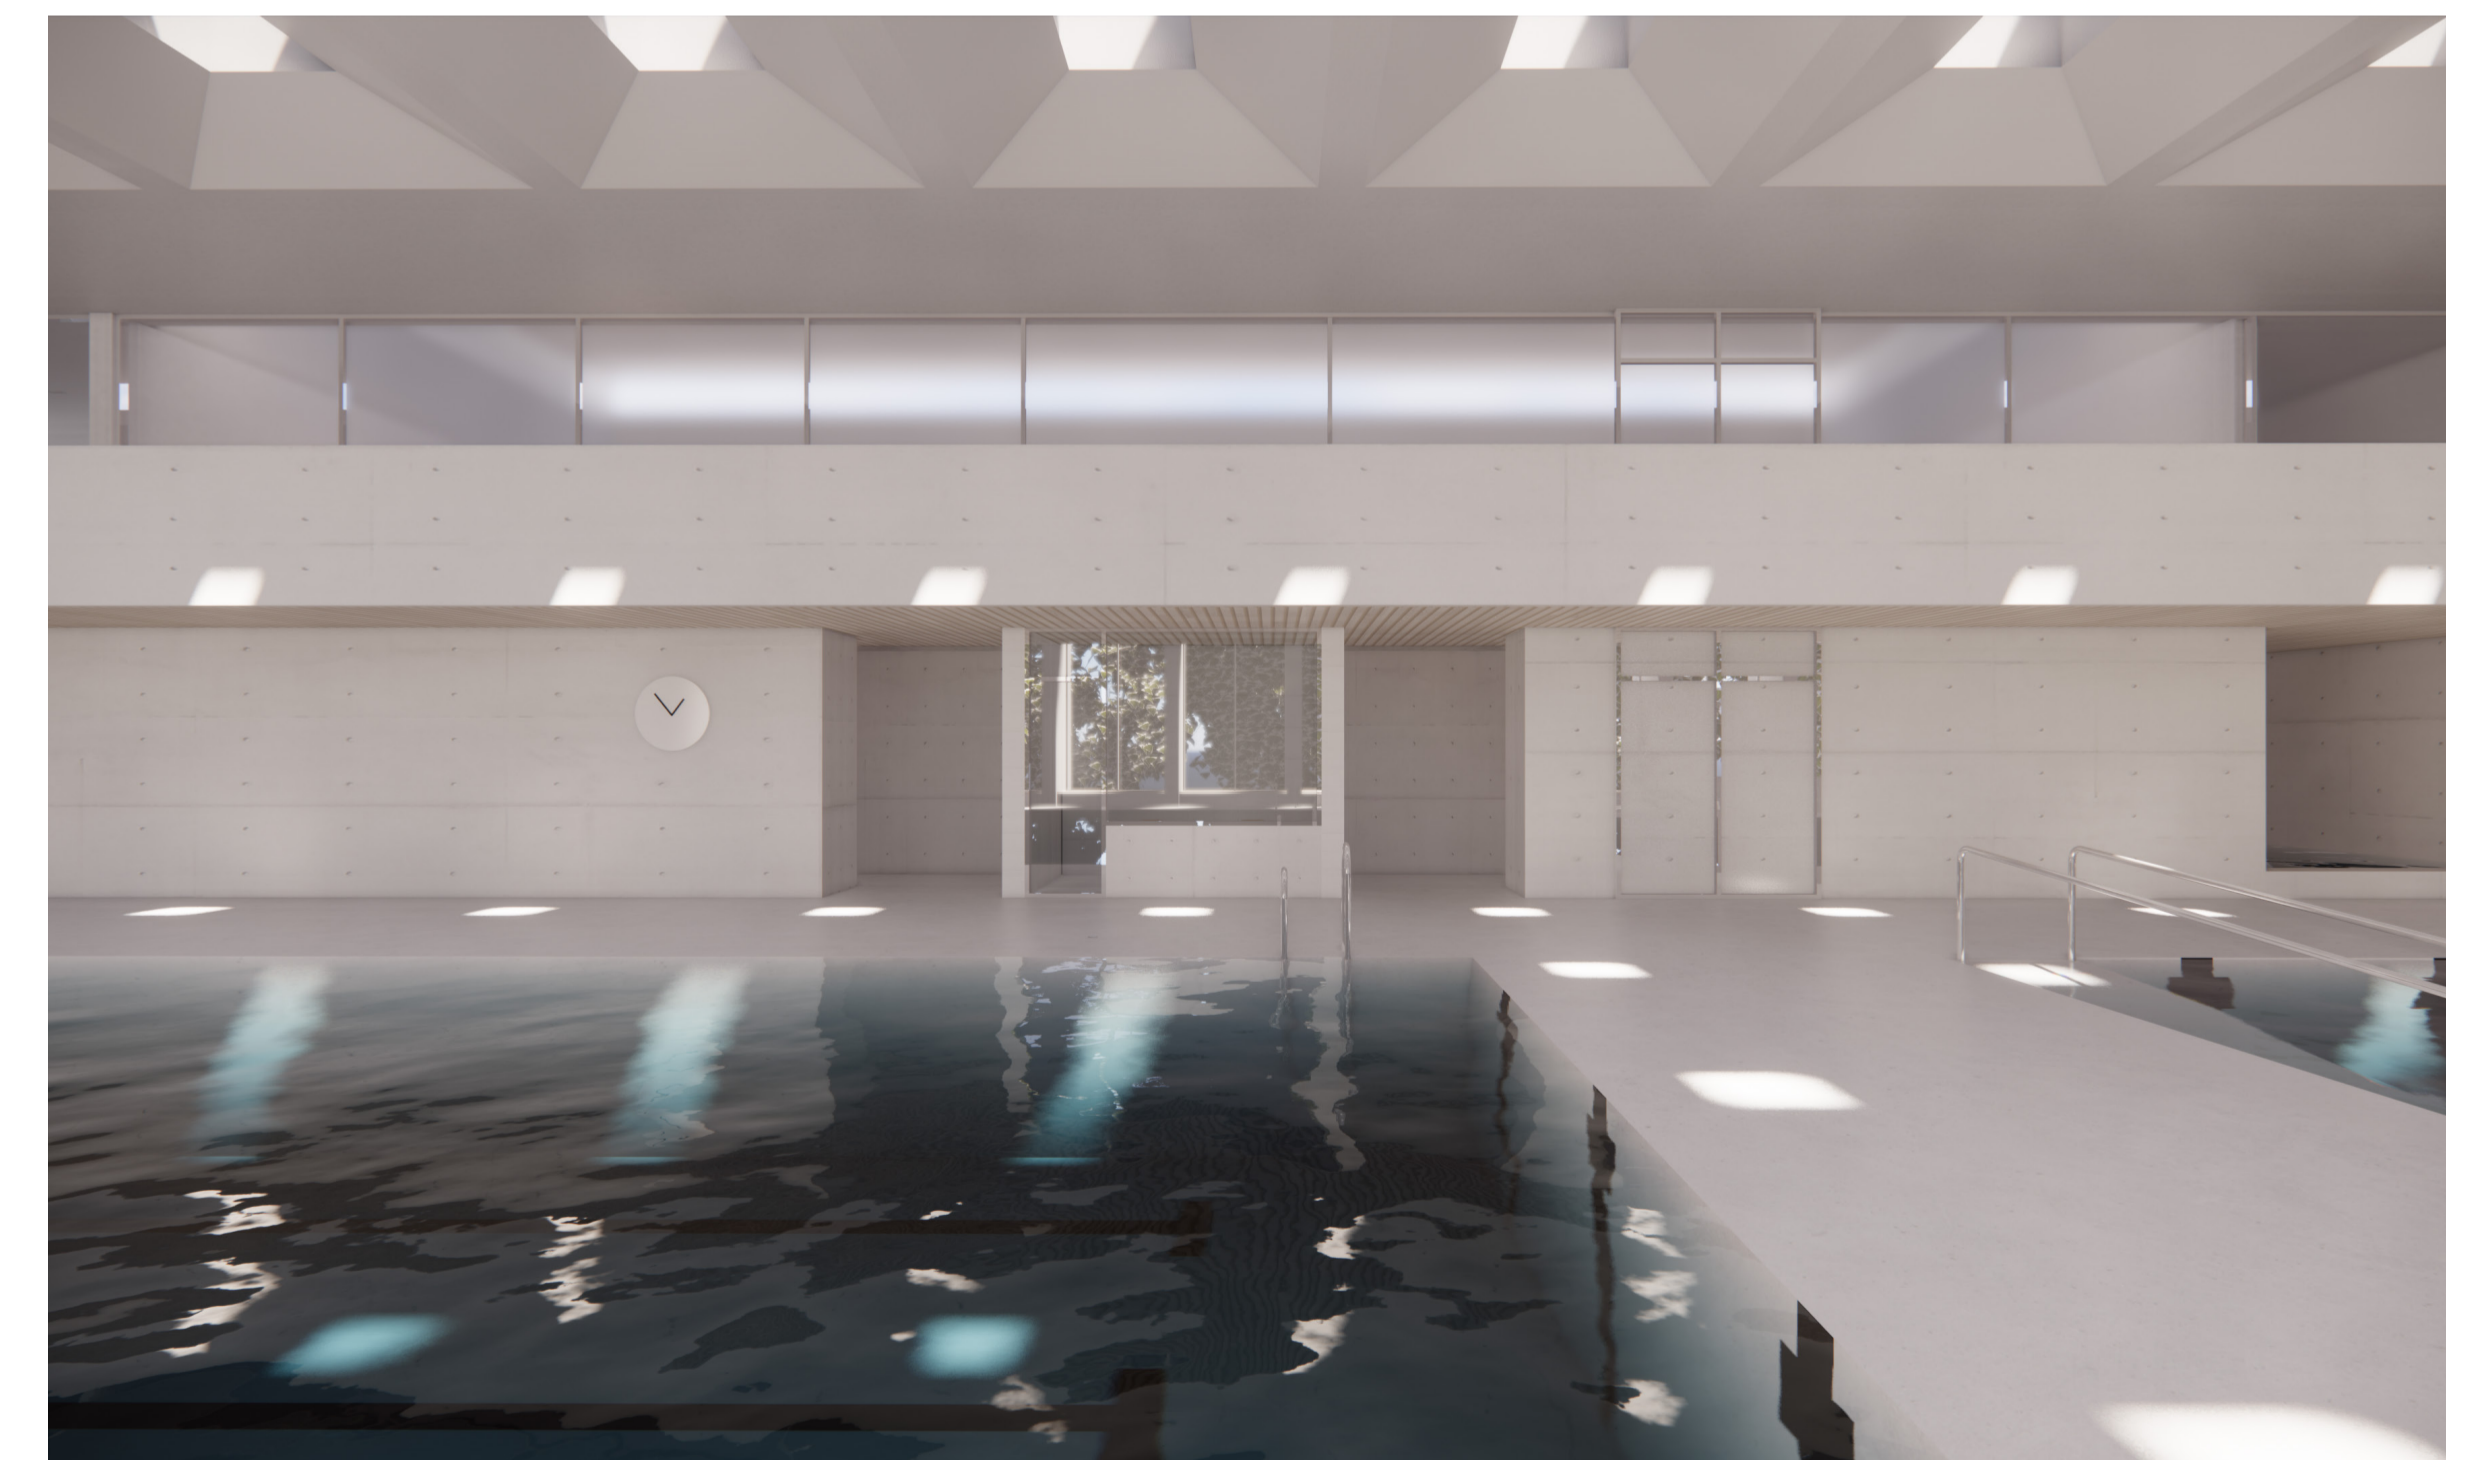


entrance to changing rooms and life guards

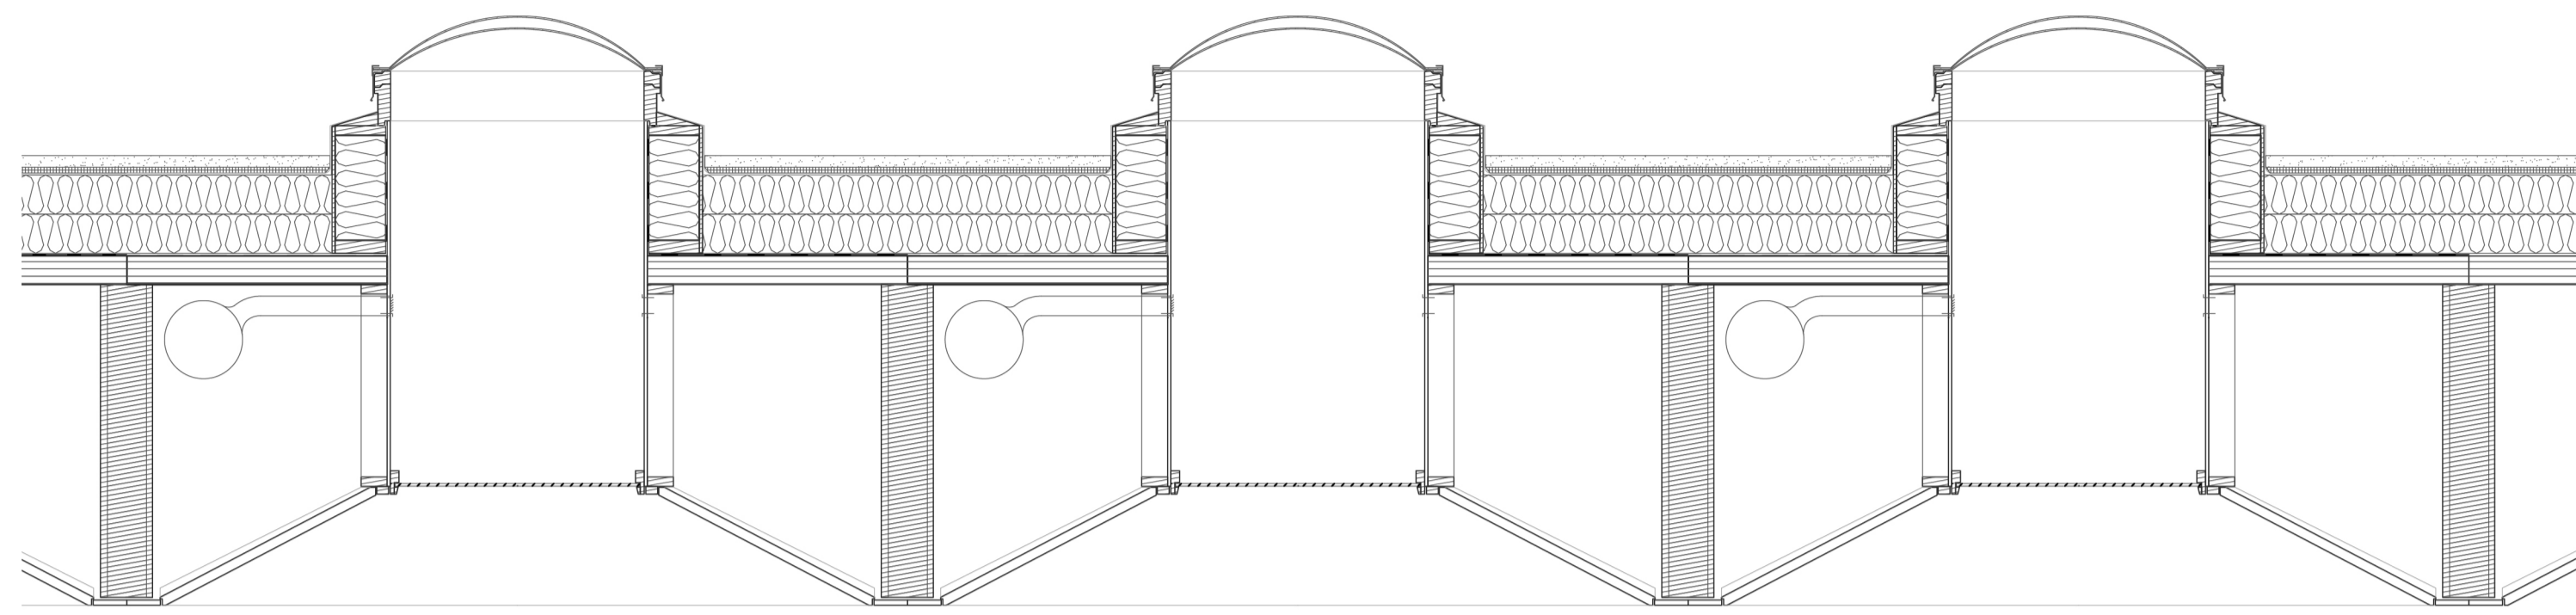

section of roof construction 1:20

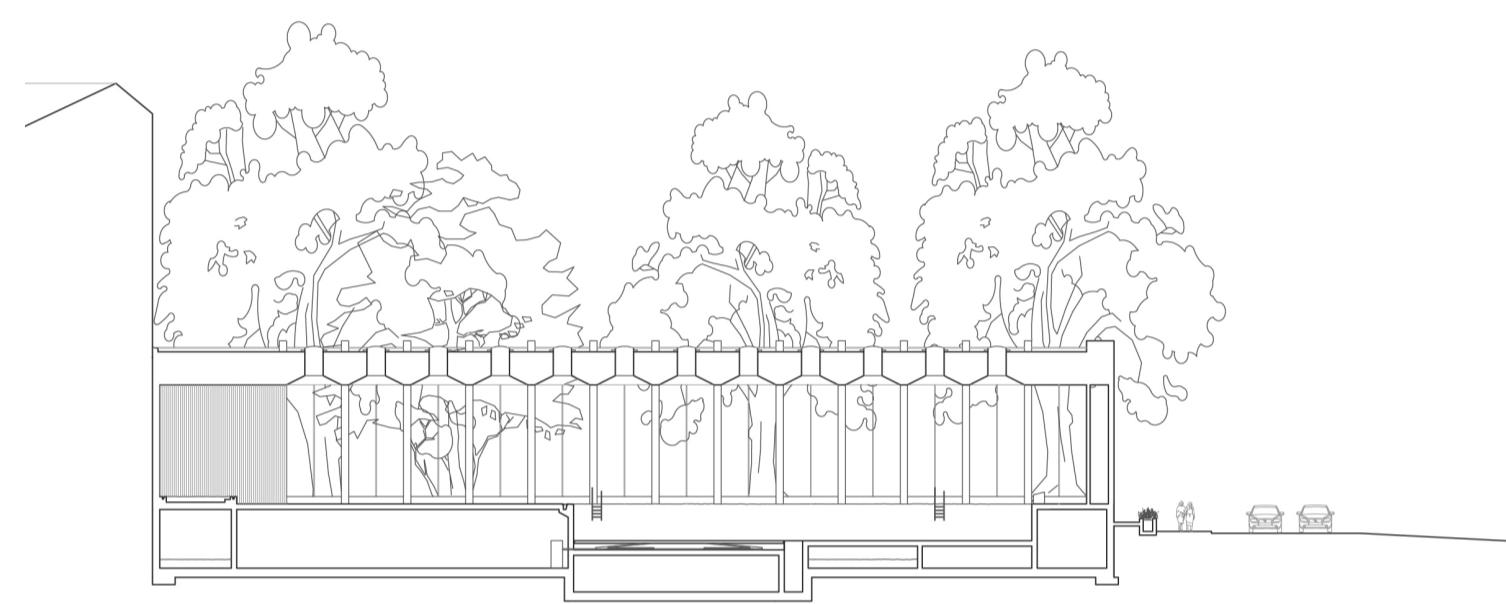


section ll 1:400

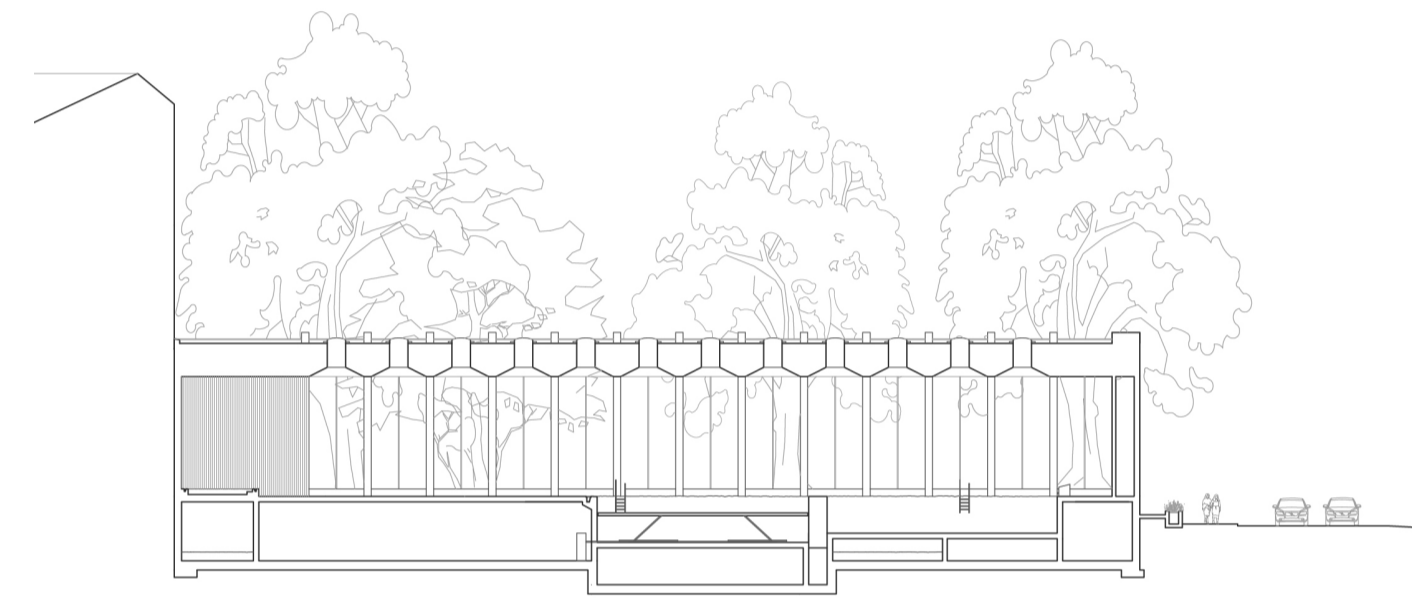


section ll 1:400



therapy pool divided from larger pool

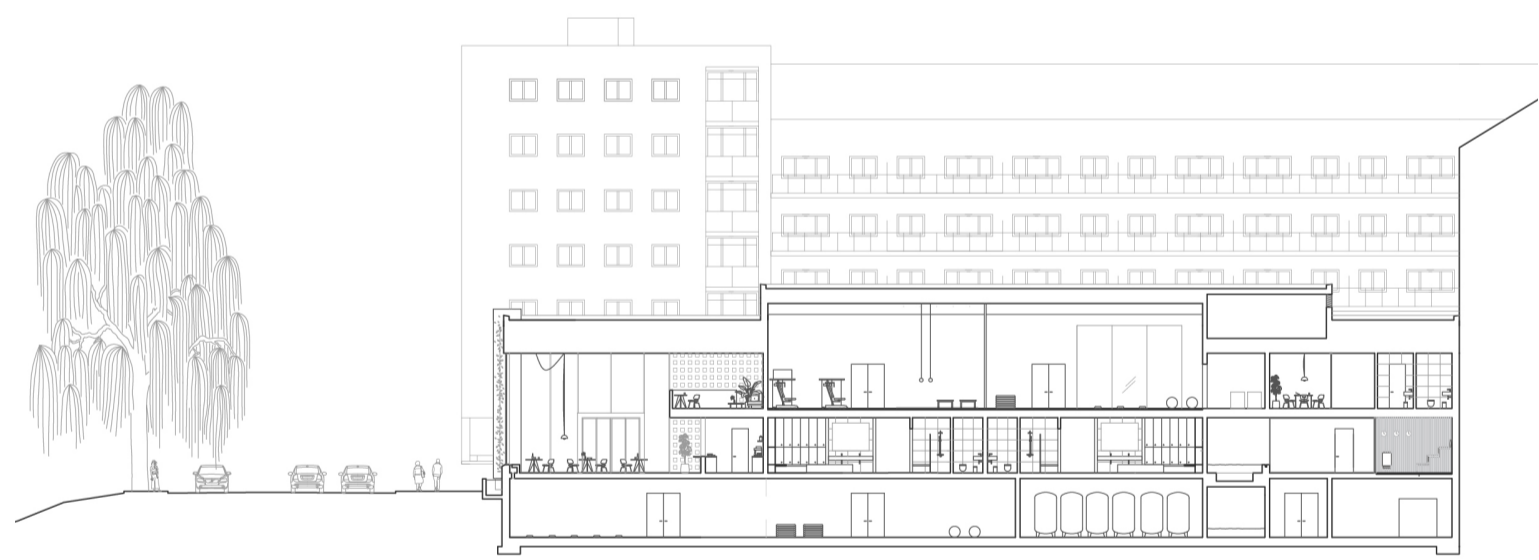

section jj 1:400

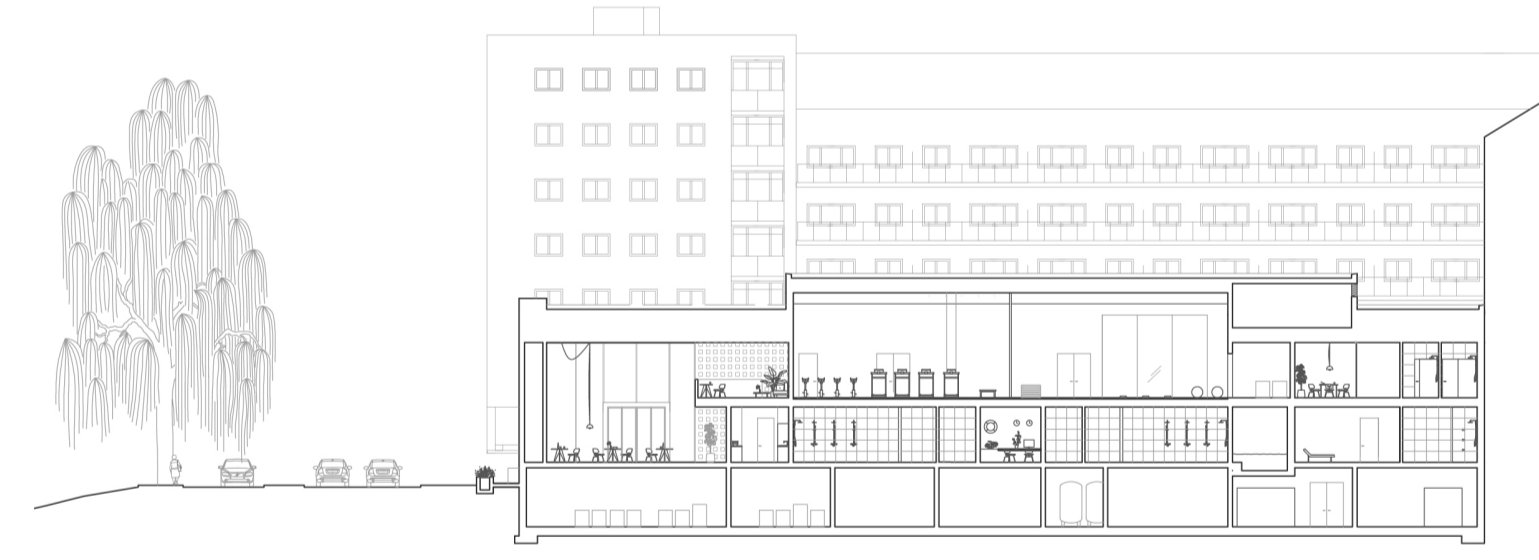


section kk 1:400



hot water therapy pool



section hh 1:400

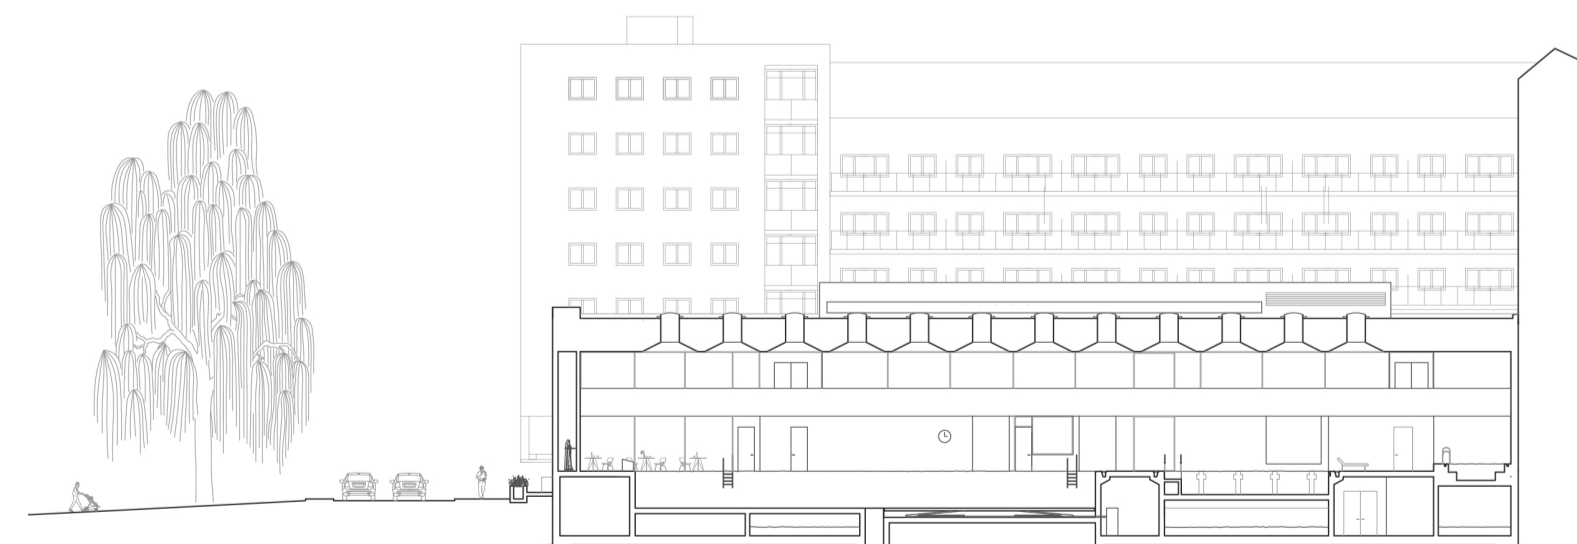

section ii 1:400



relaxation pool



flexible area for relaxing or land training



view from childrens pool



relaxation pool





ice bath, hot tub and shallow pool for children



foyer with cafeteria



ice bath, hot tub



entrance for personell