



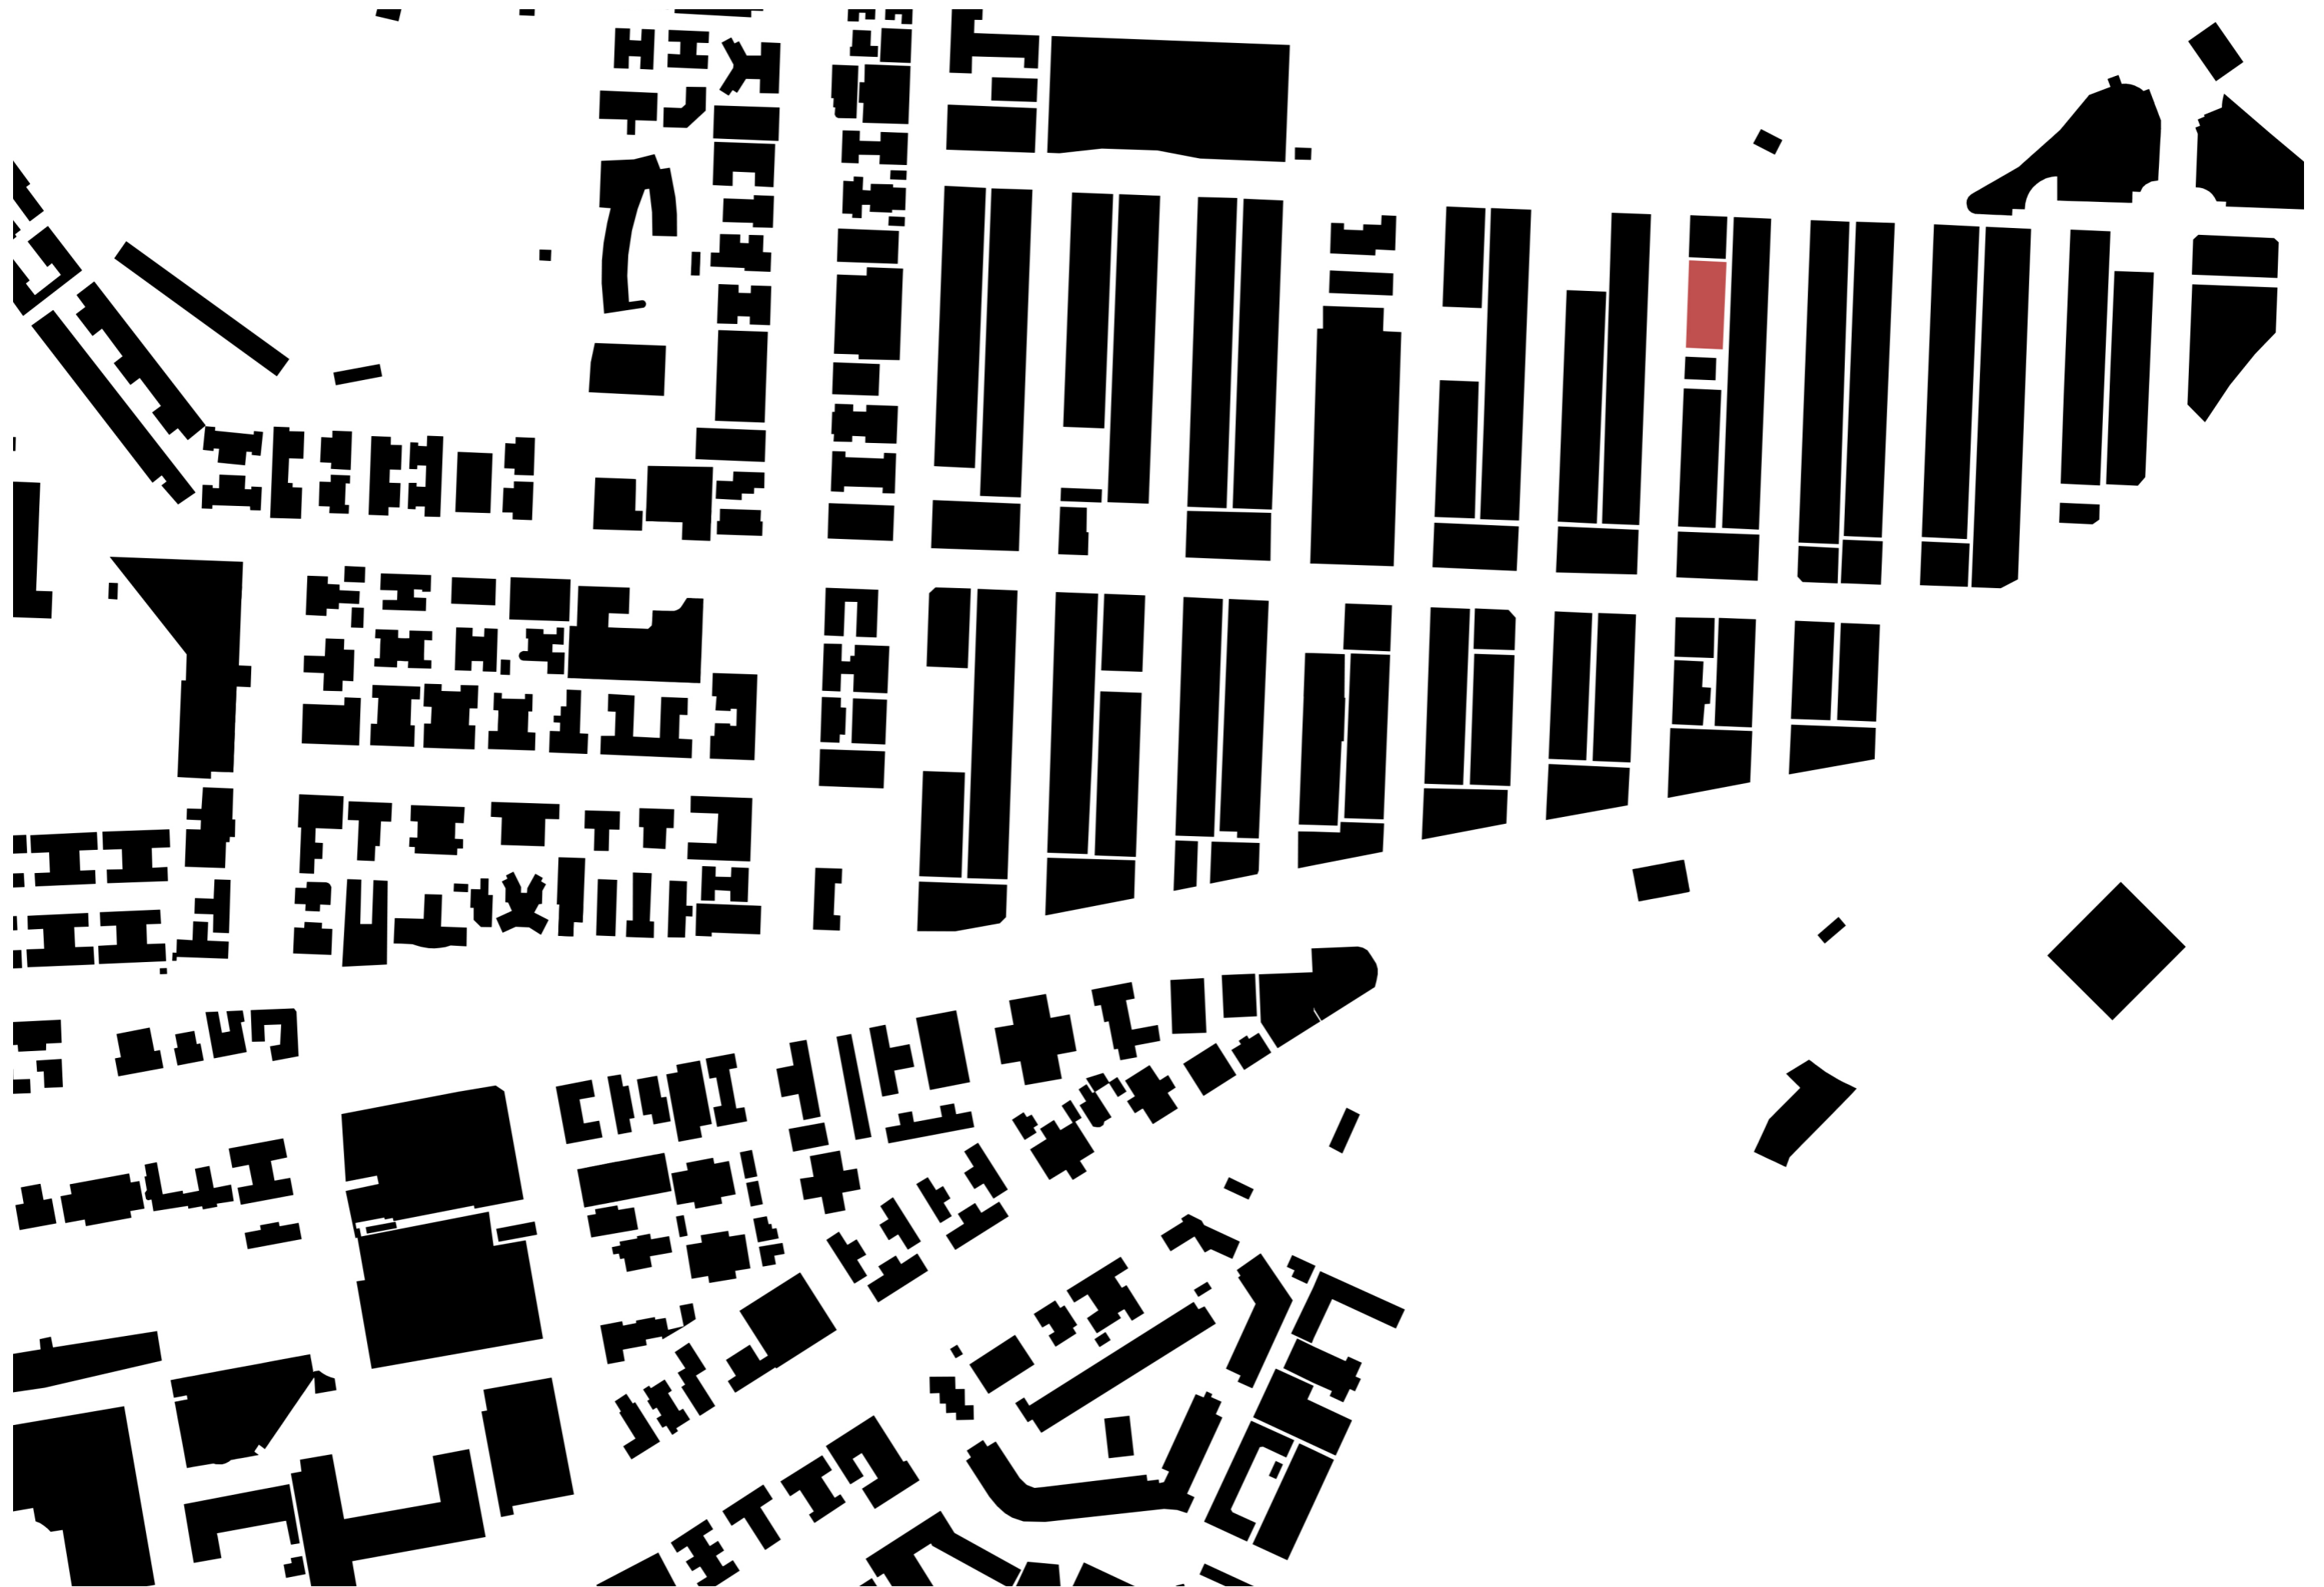


Site Map 1:5000




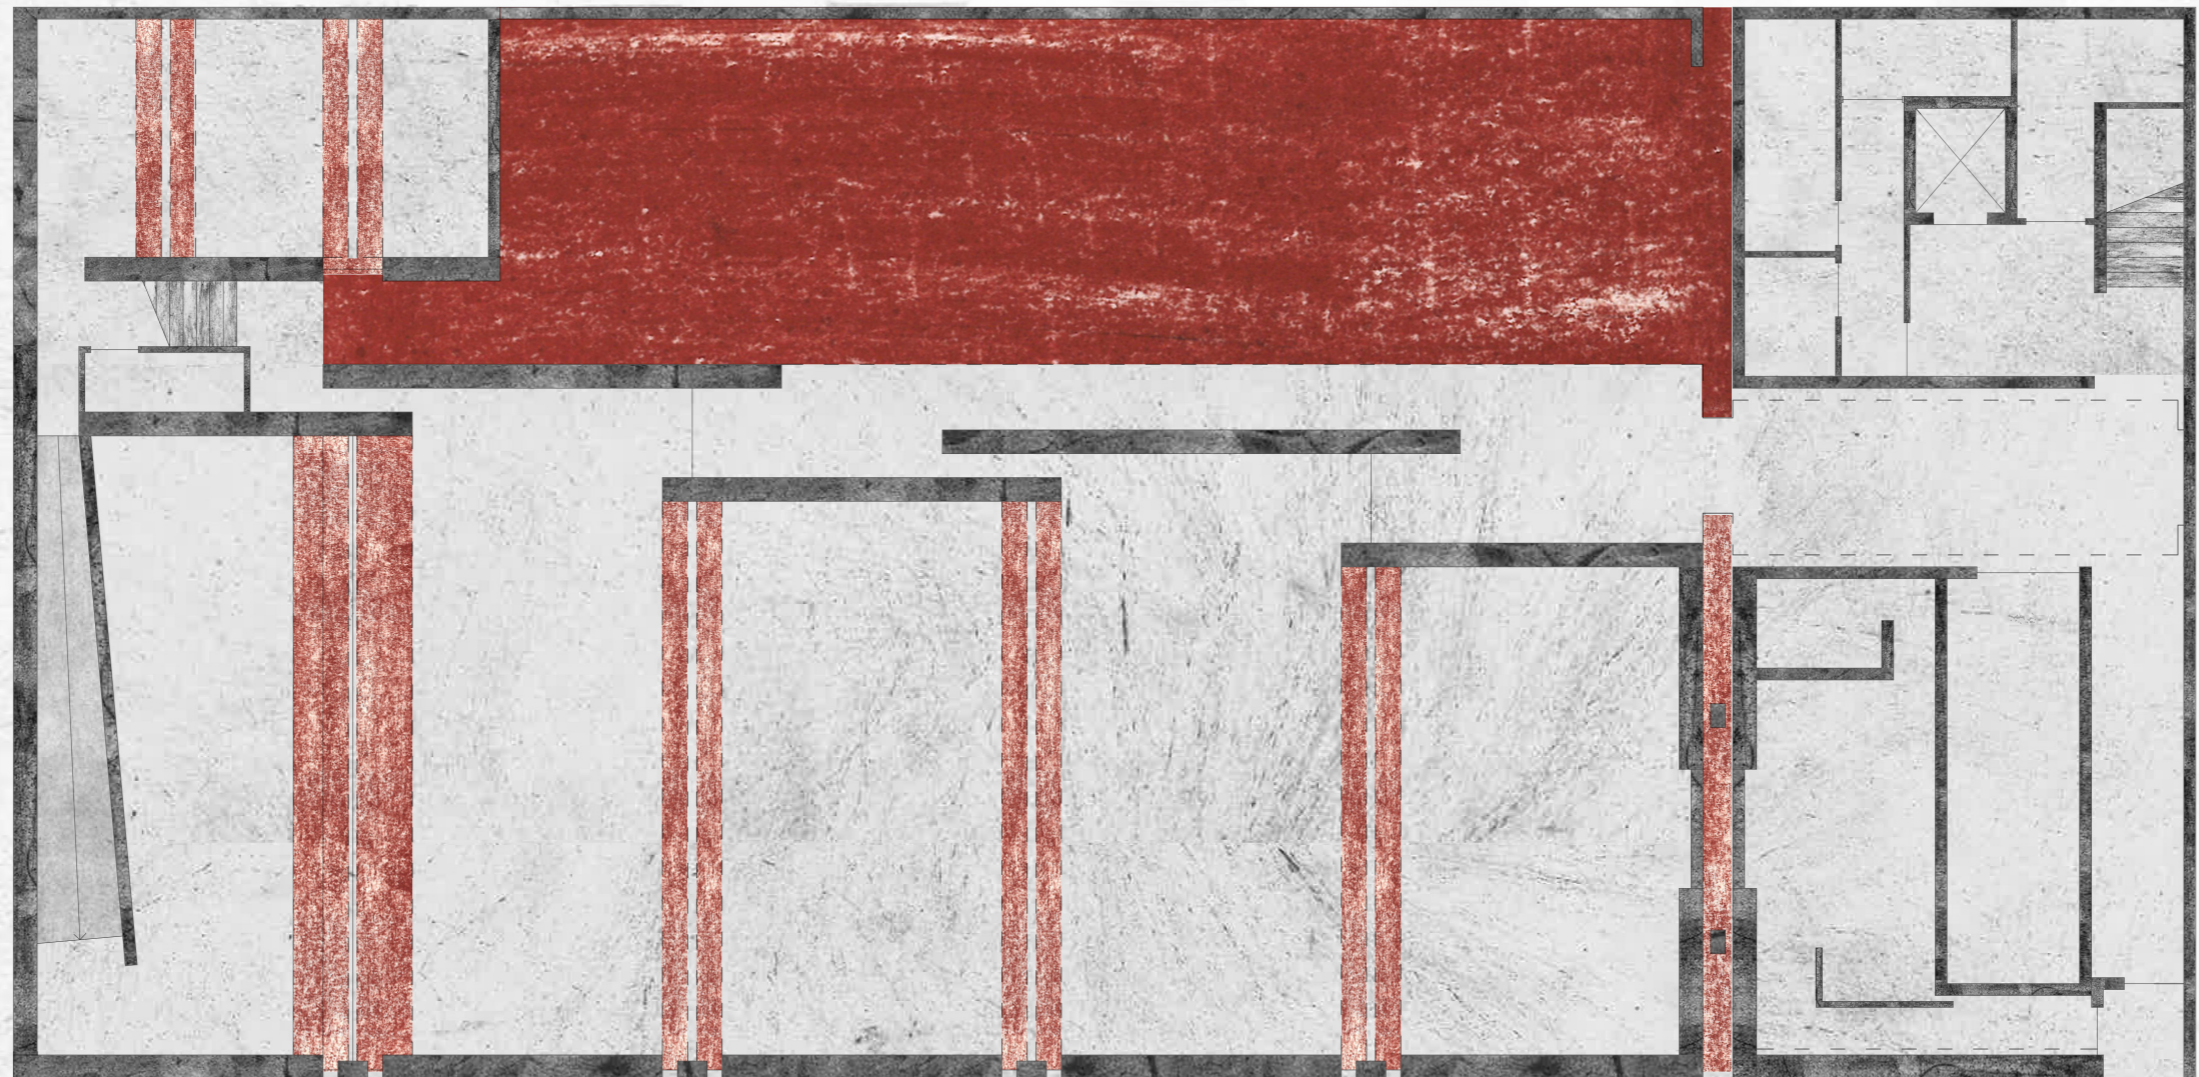


Ground Floor Plan 1:100

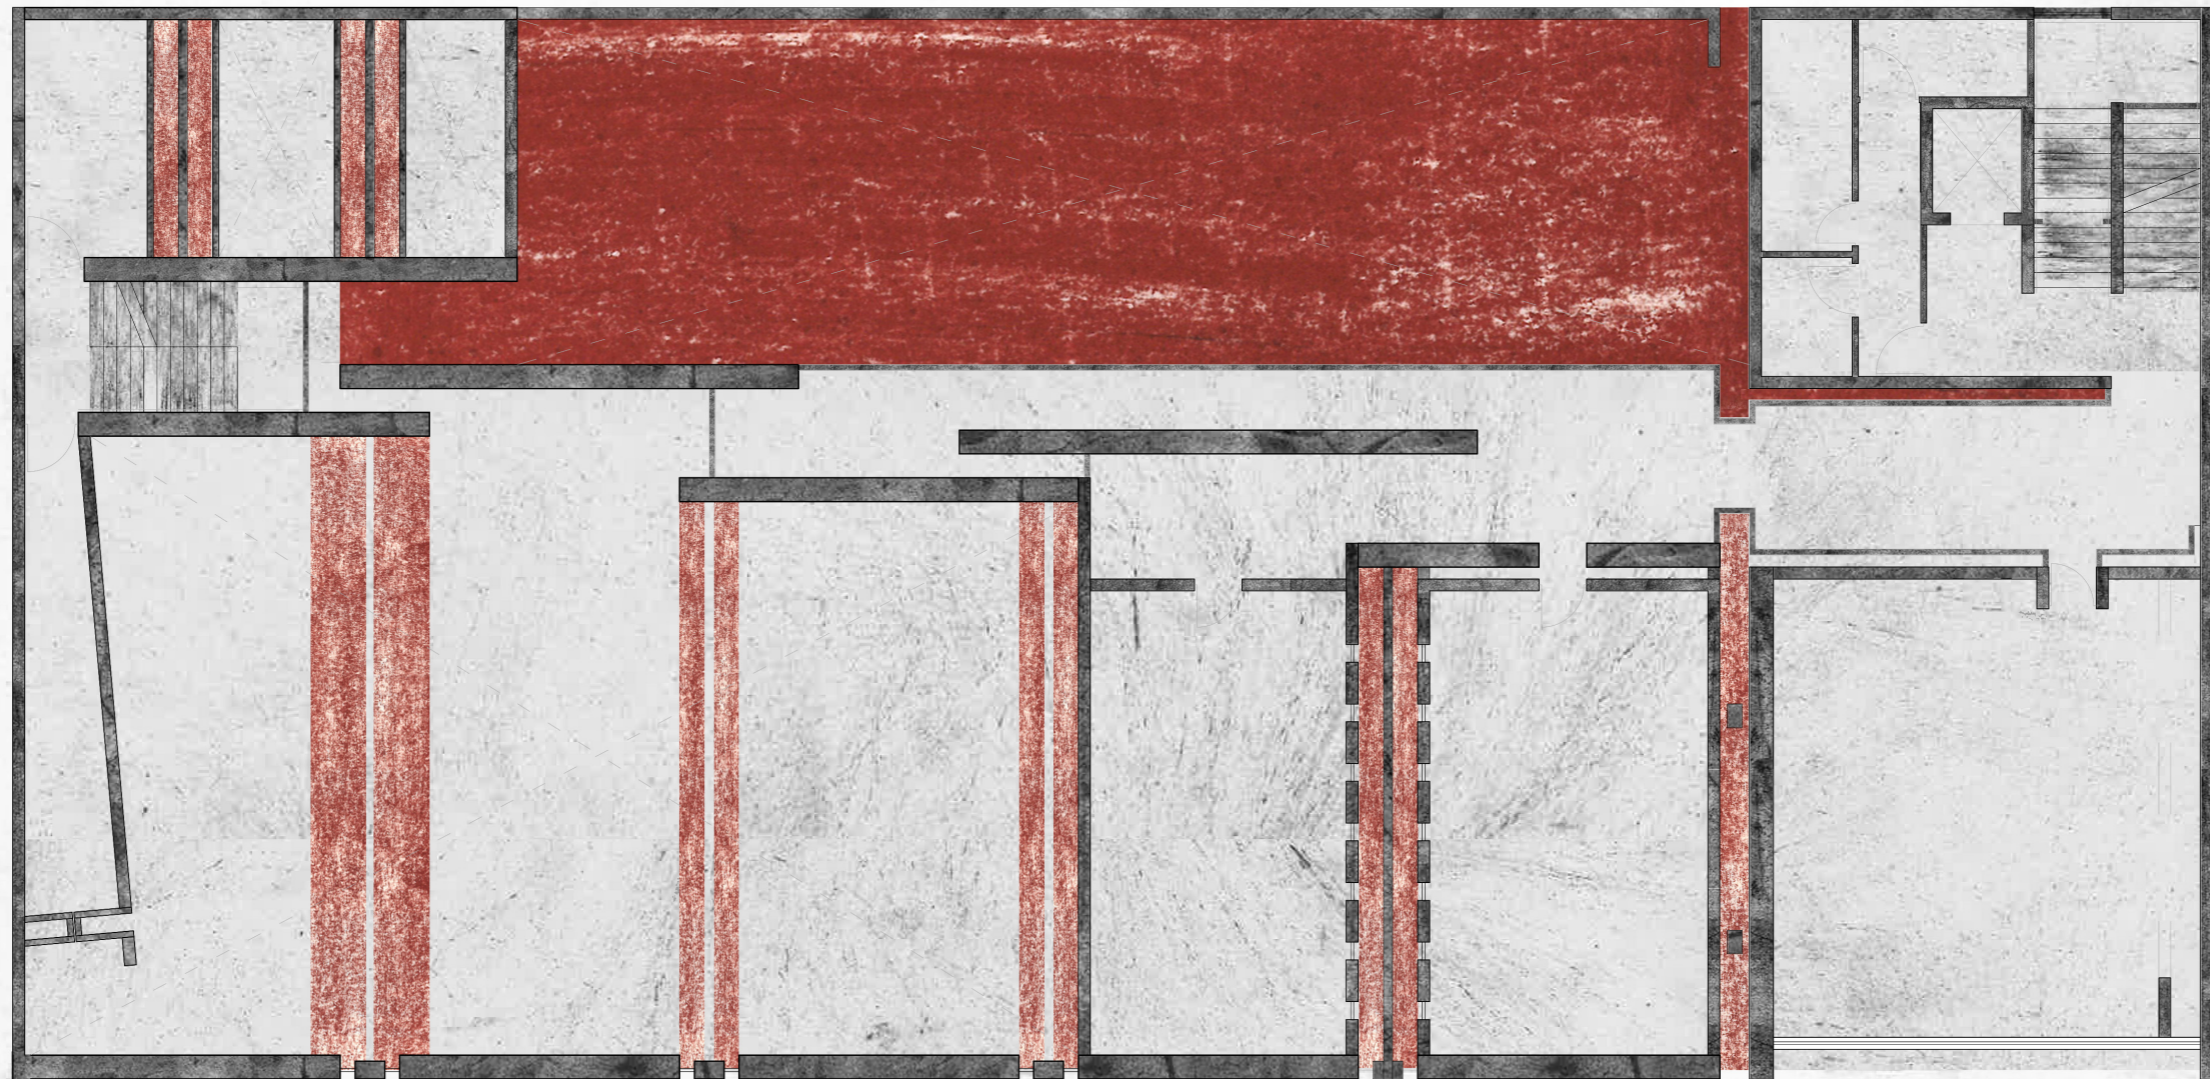


First Floor Plan 1:100

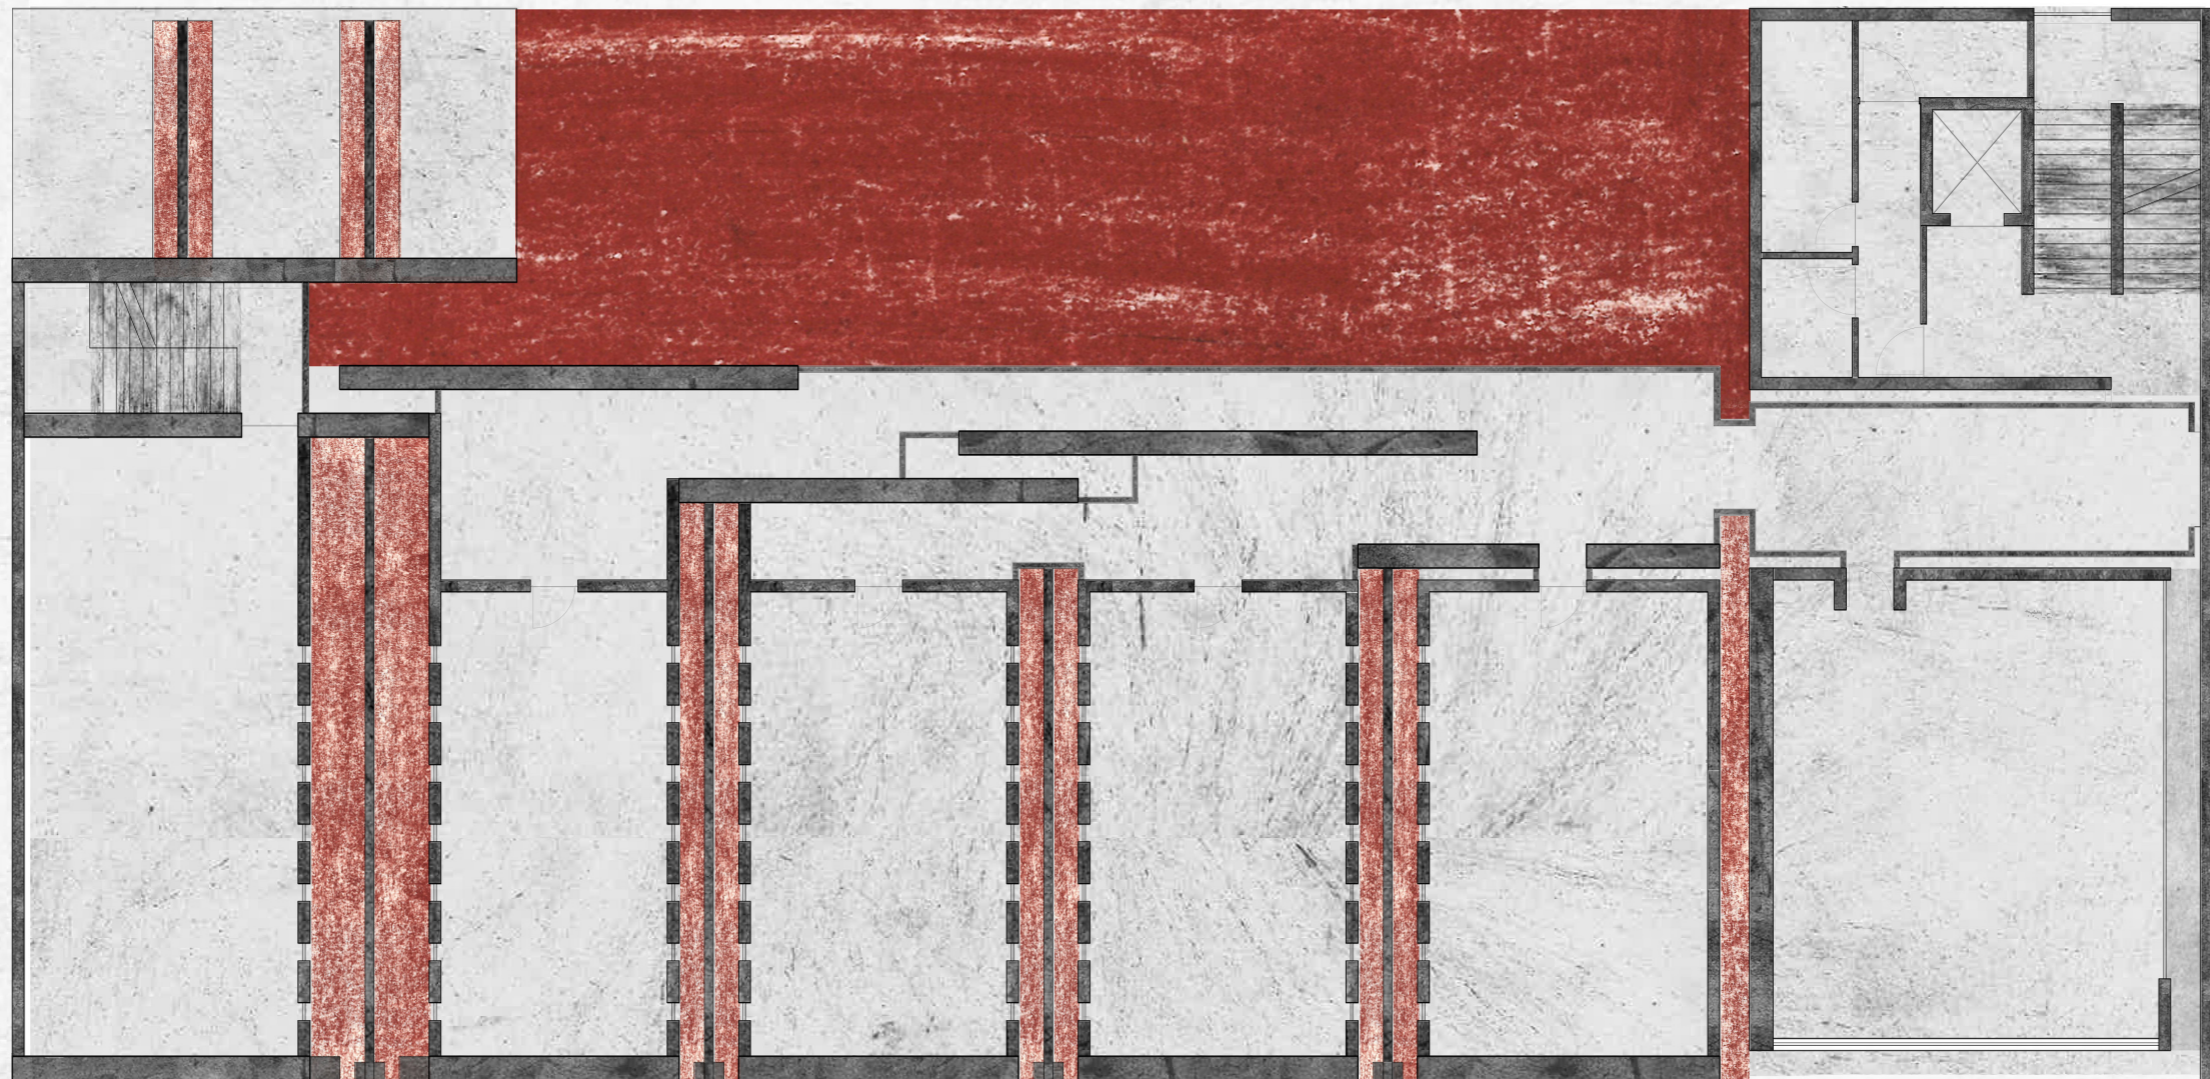


Second Floor Plan 1:100

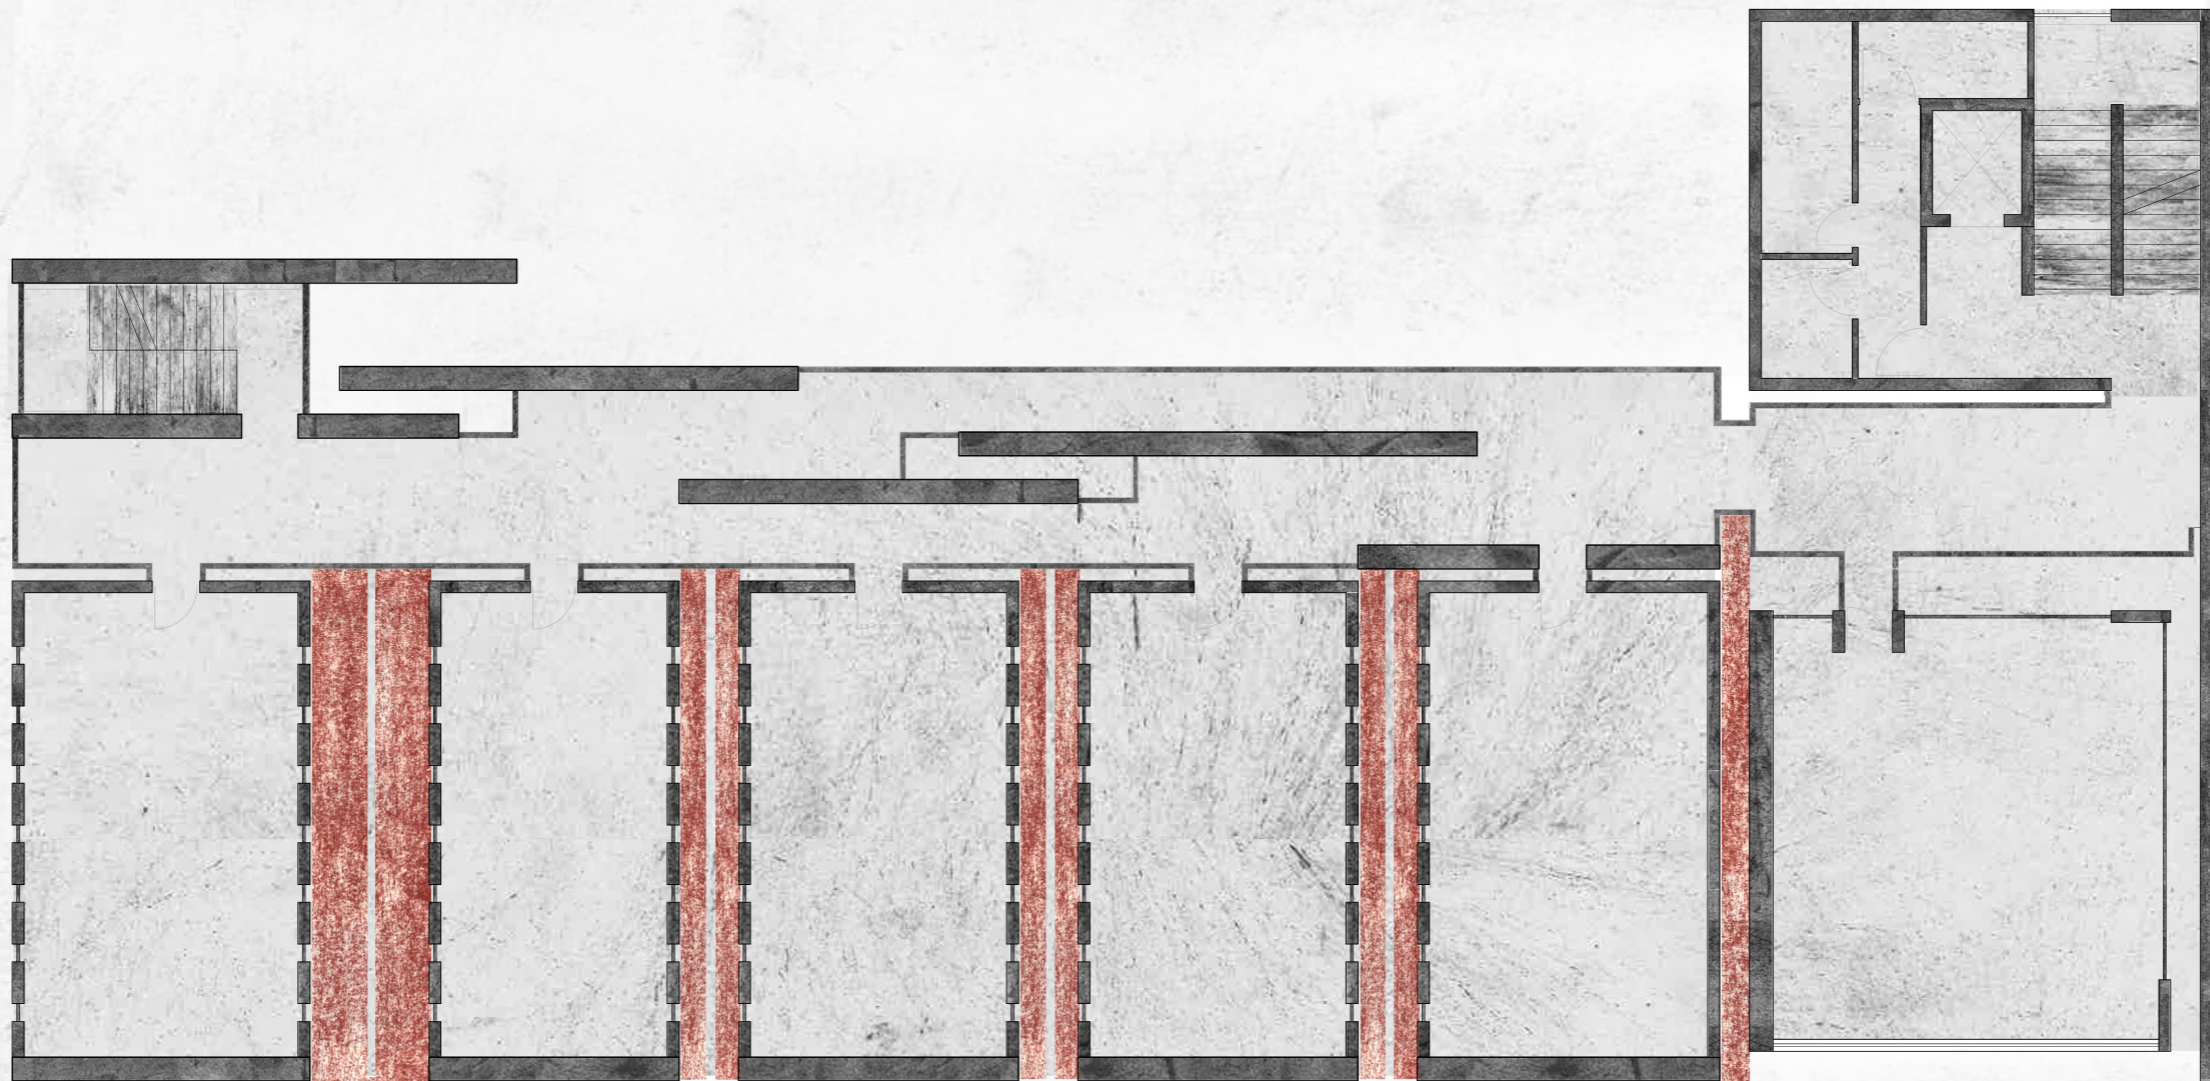


Third Floor Plan 1:100

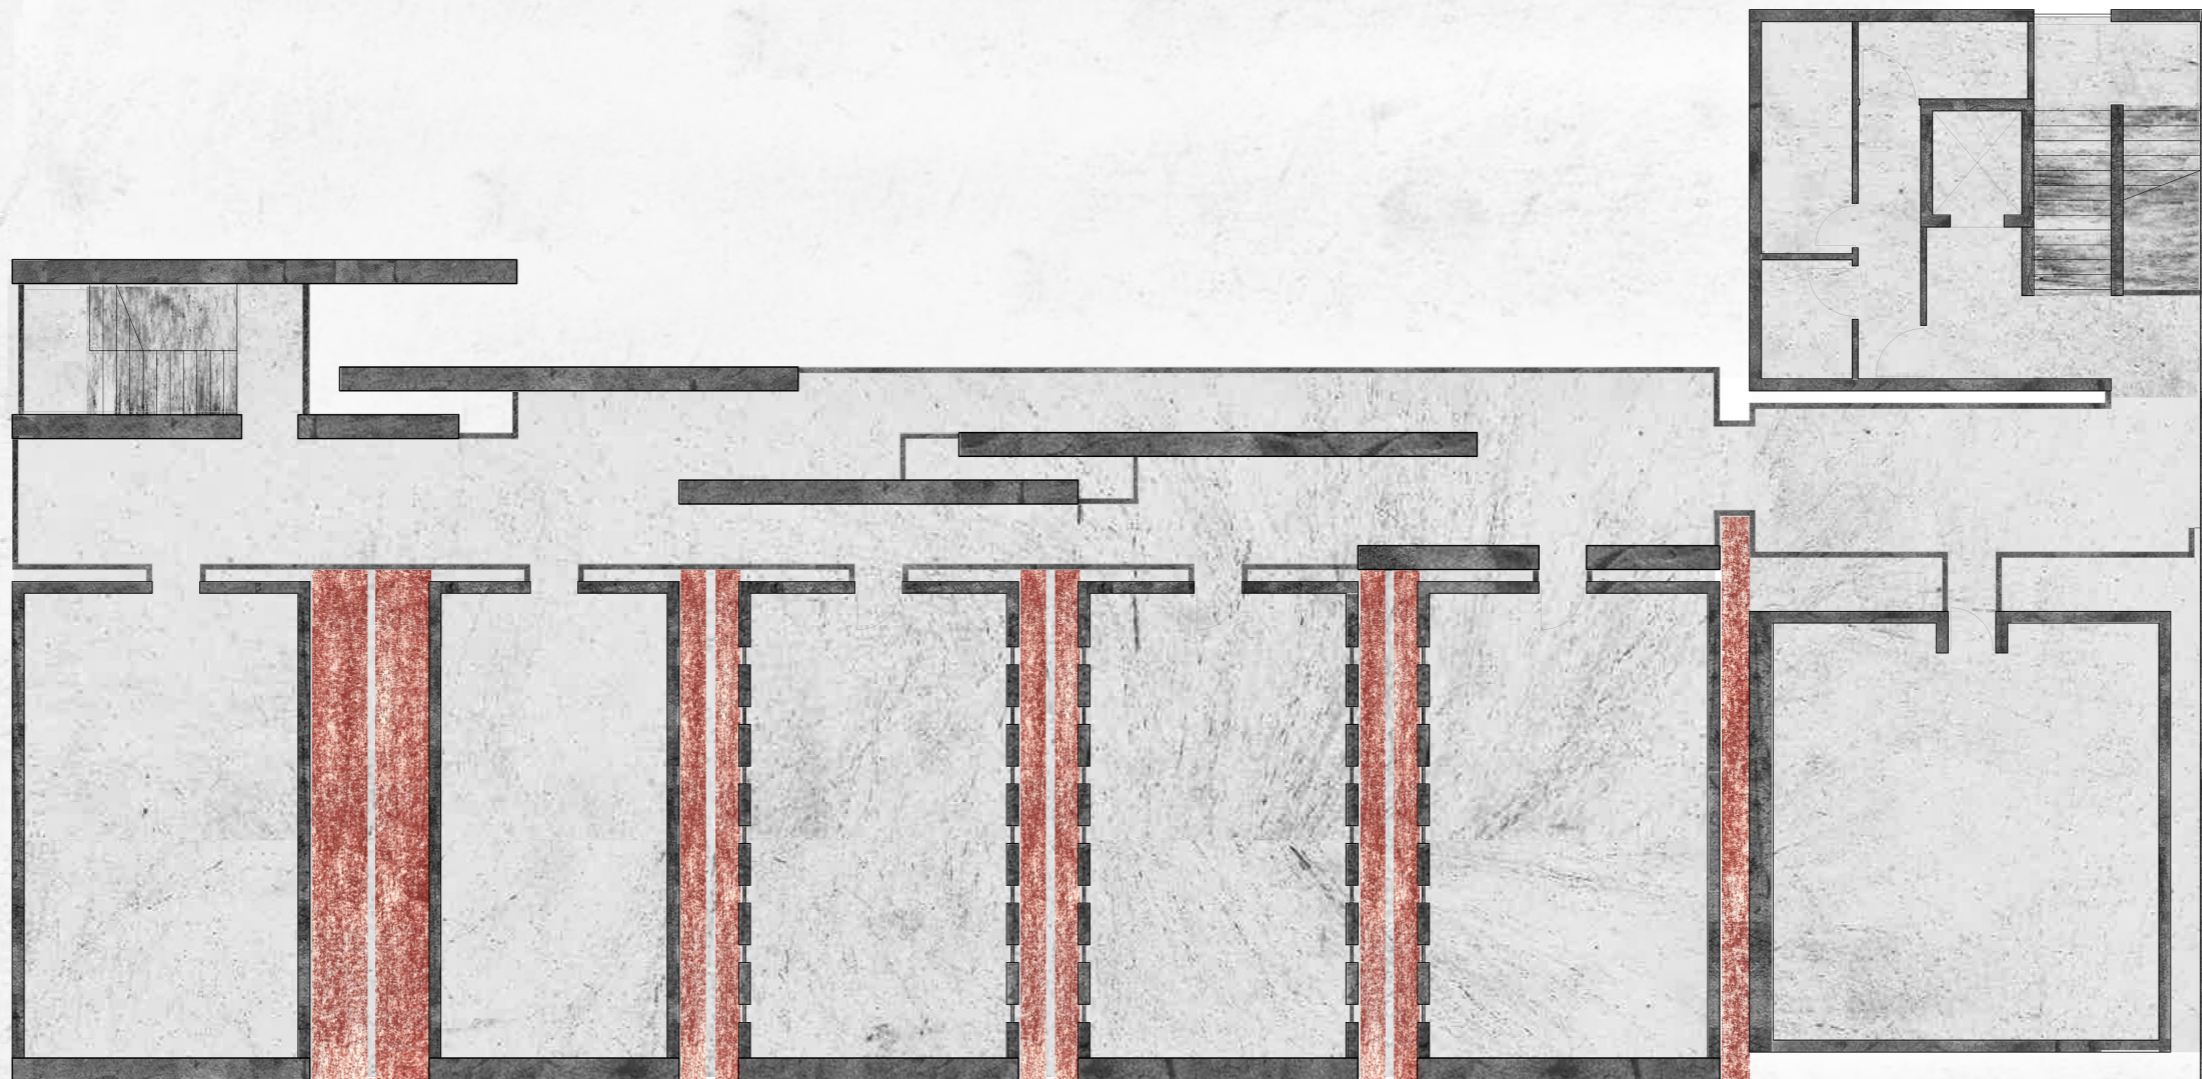


Forth Floor Plan 1:100

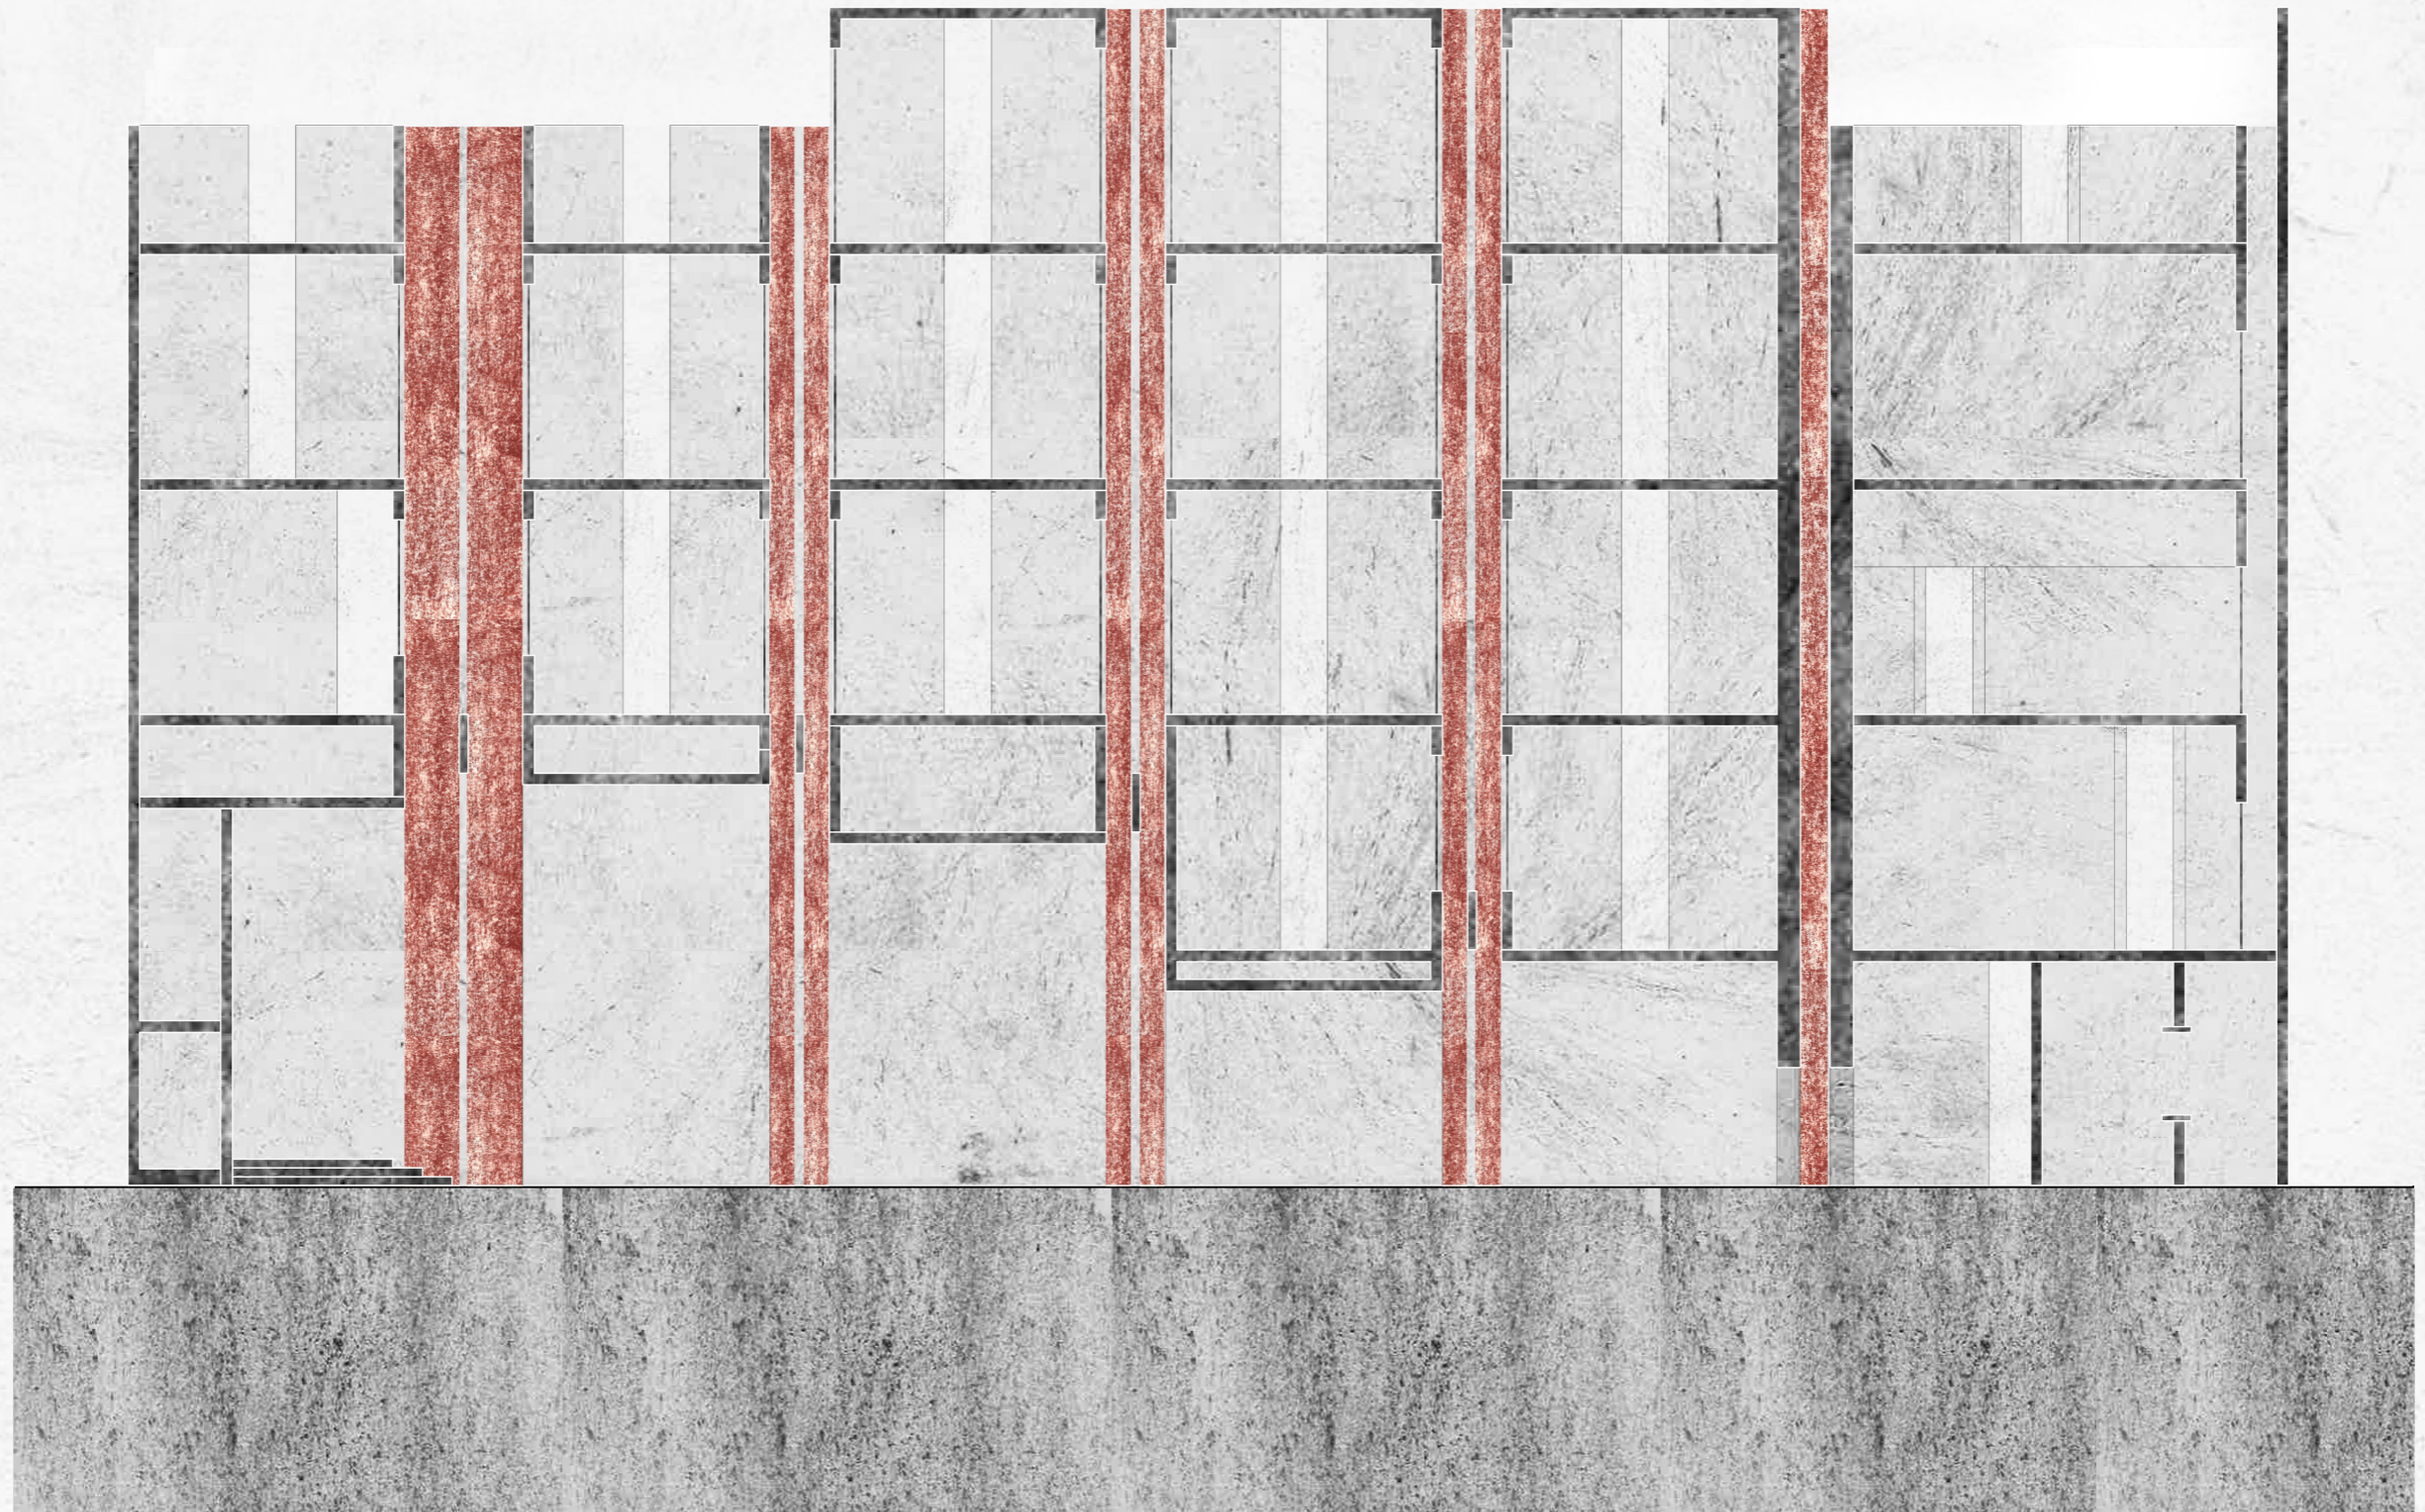


Section 1:100

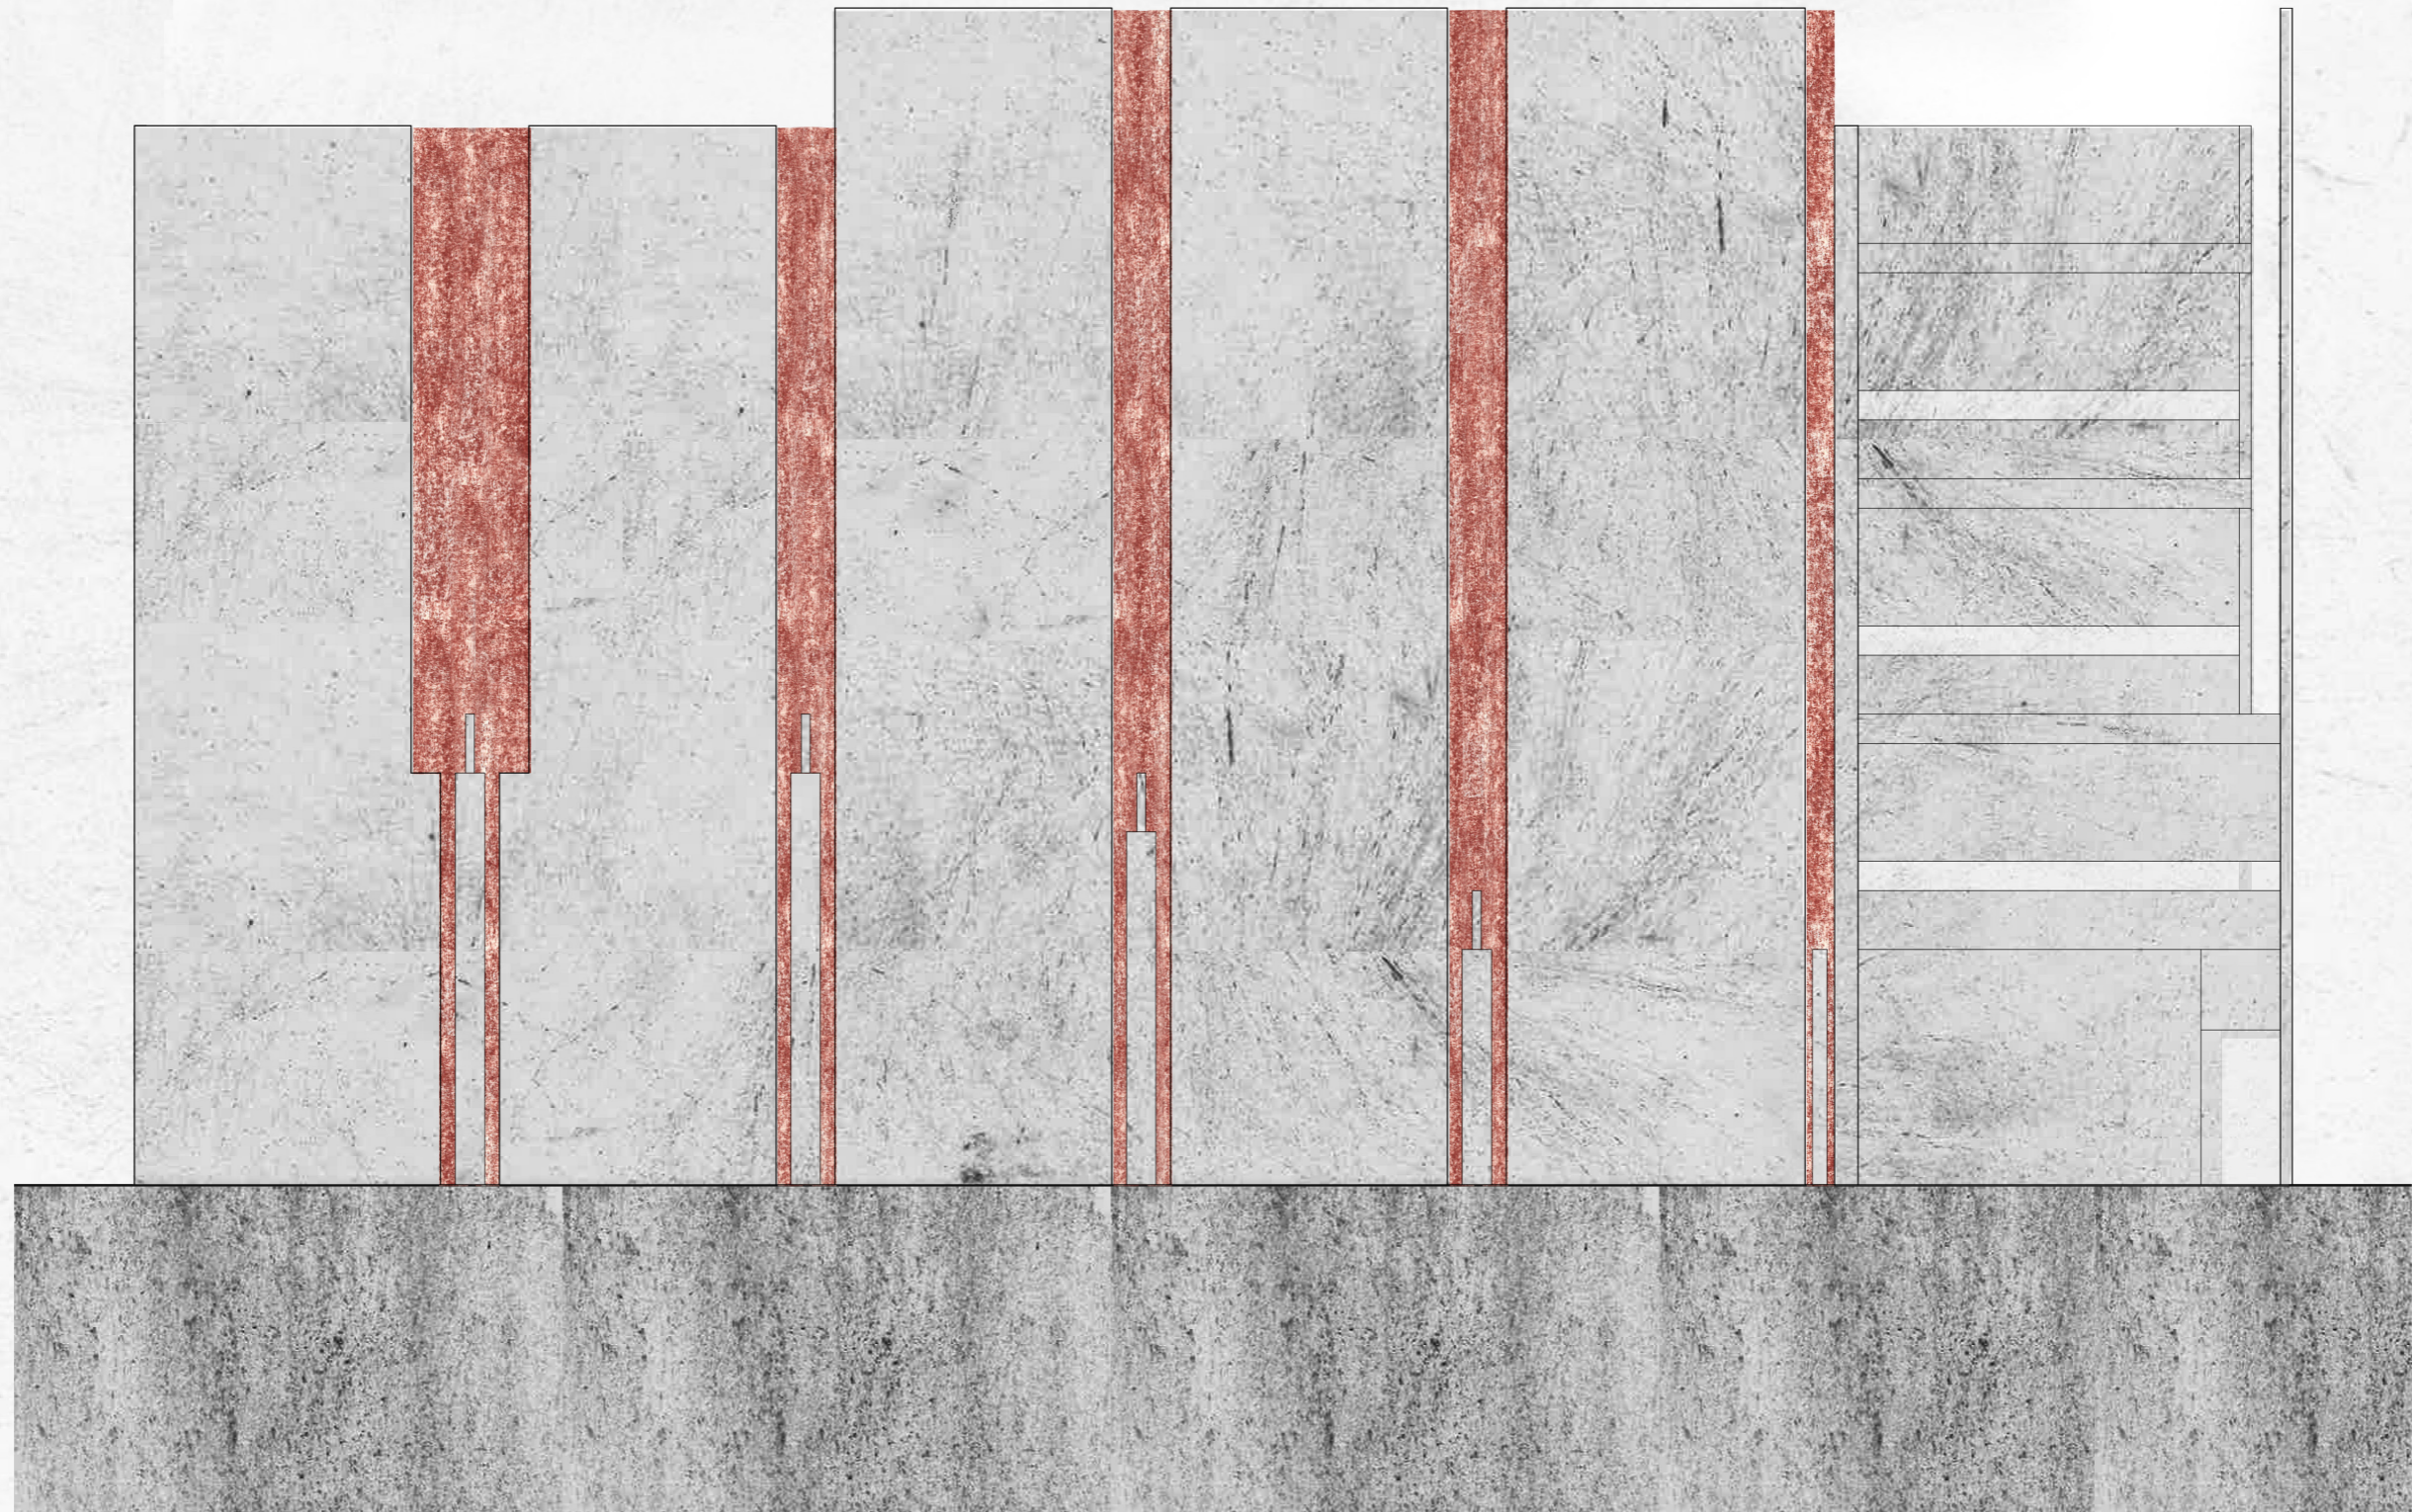


West Elevation 1:100

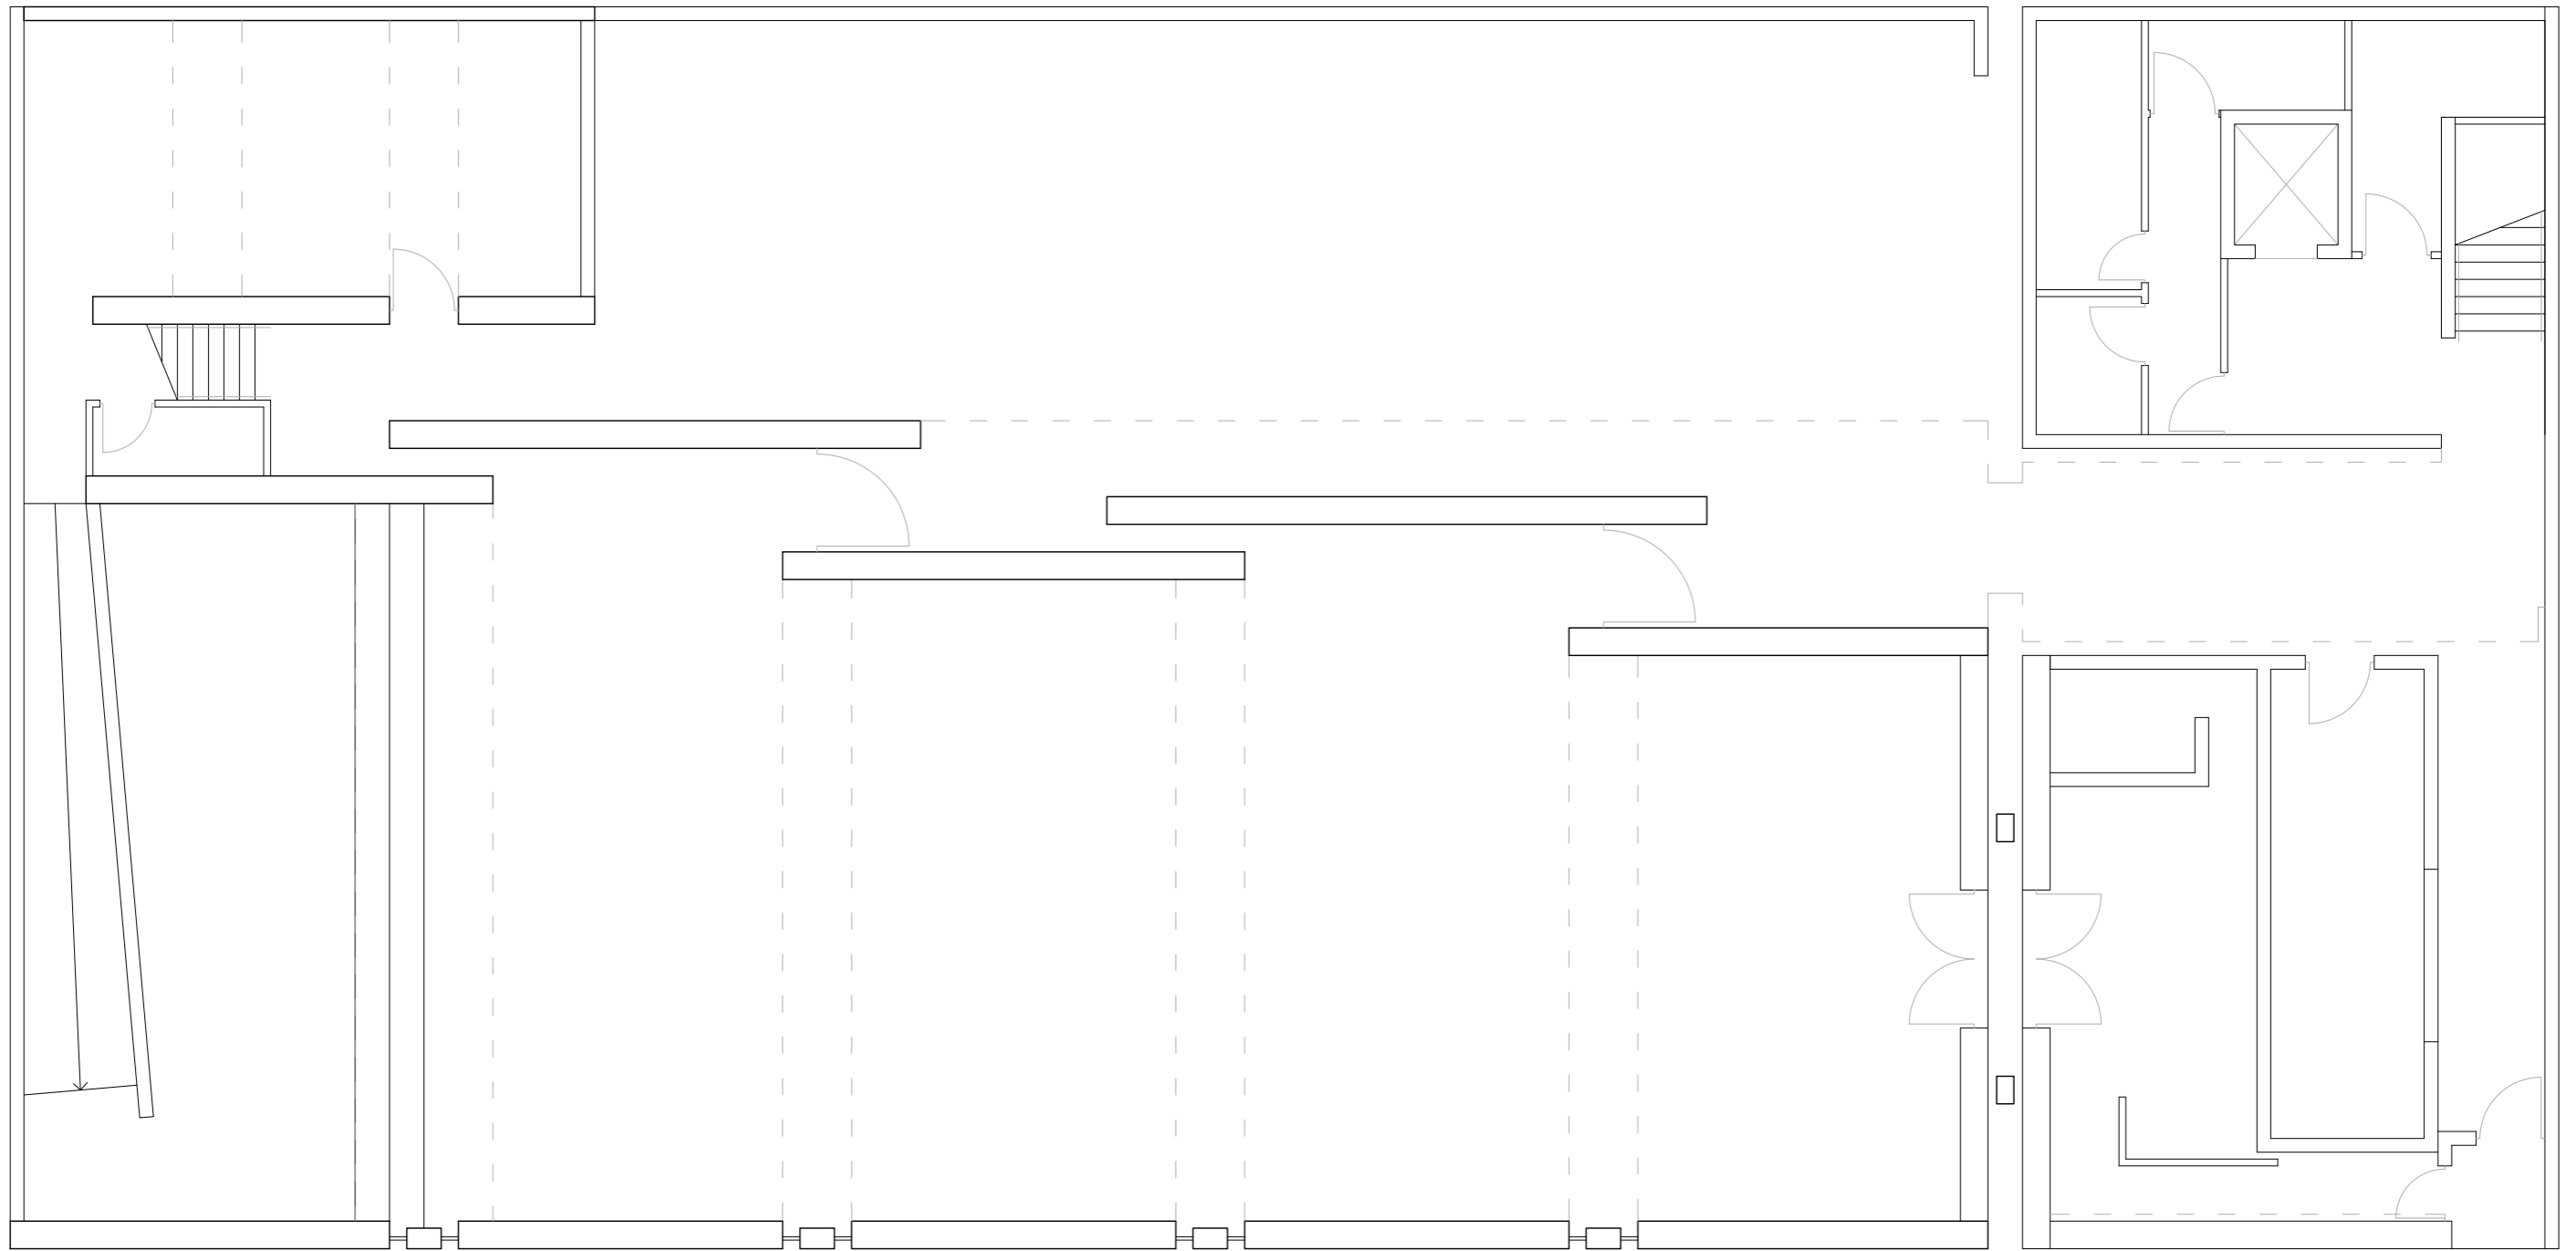


Ground Floor Plan 1:100

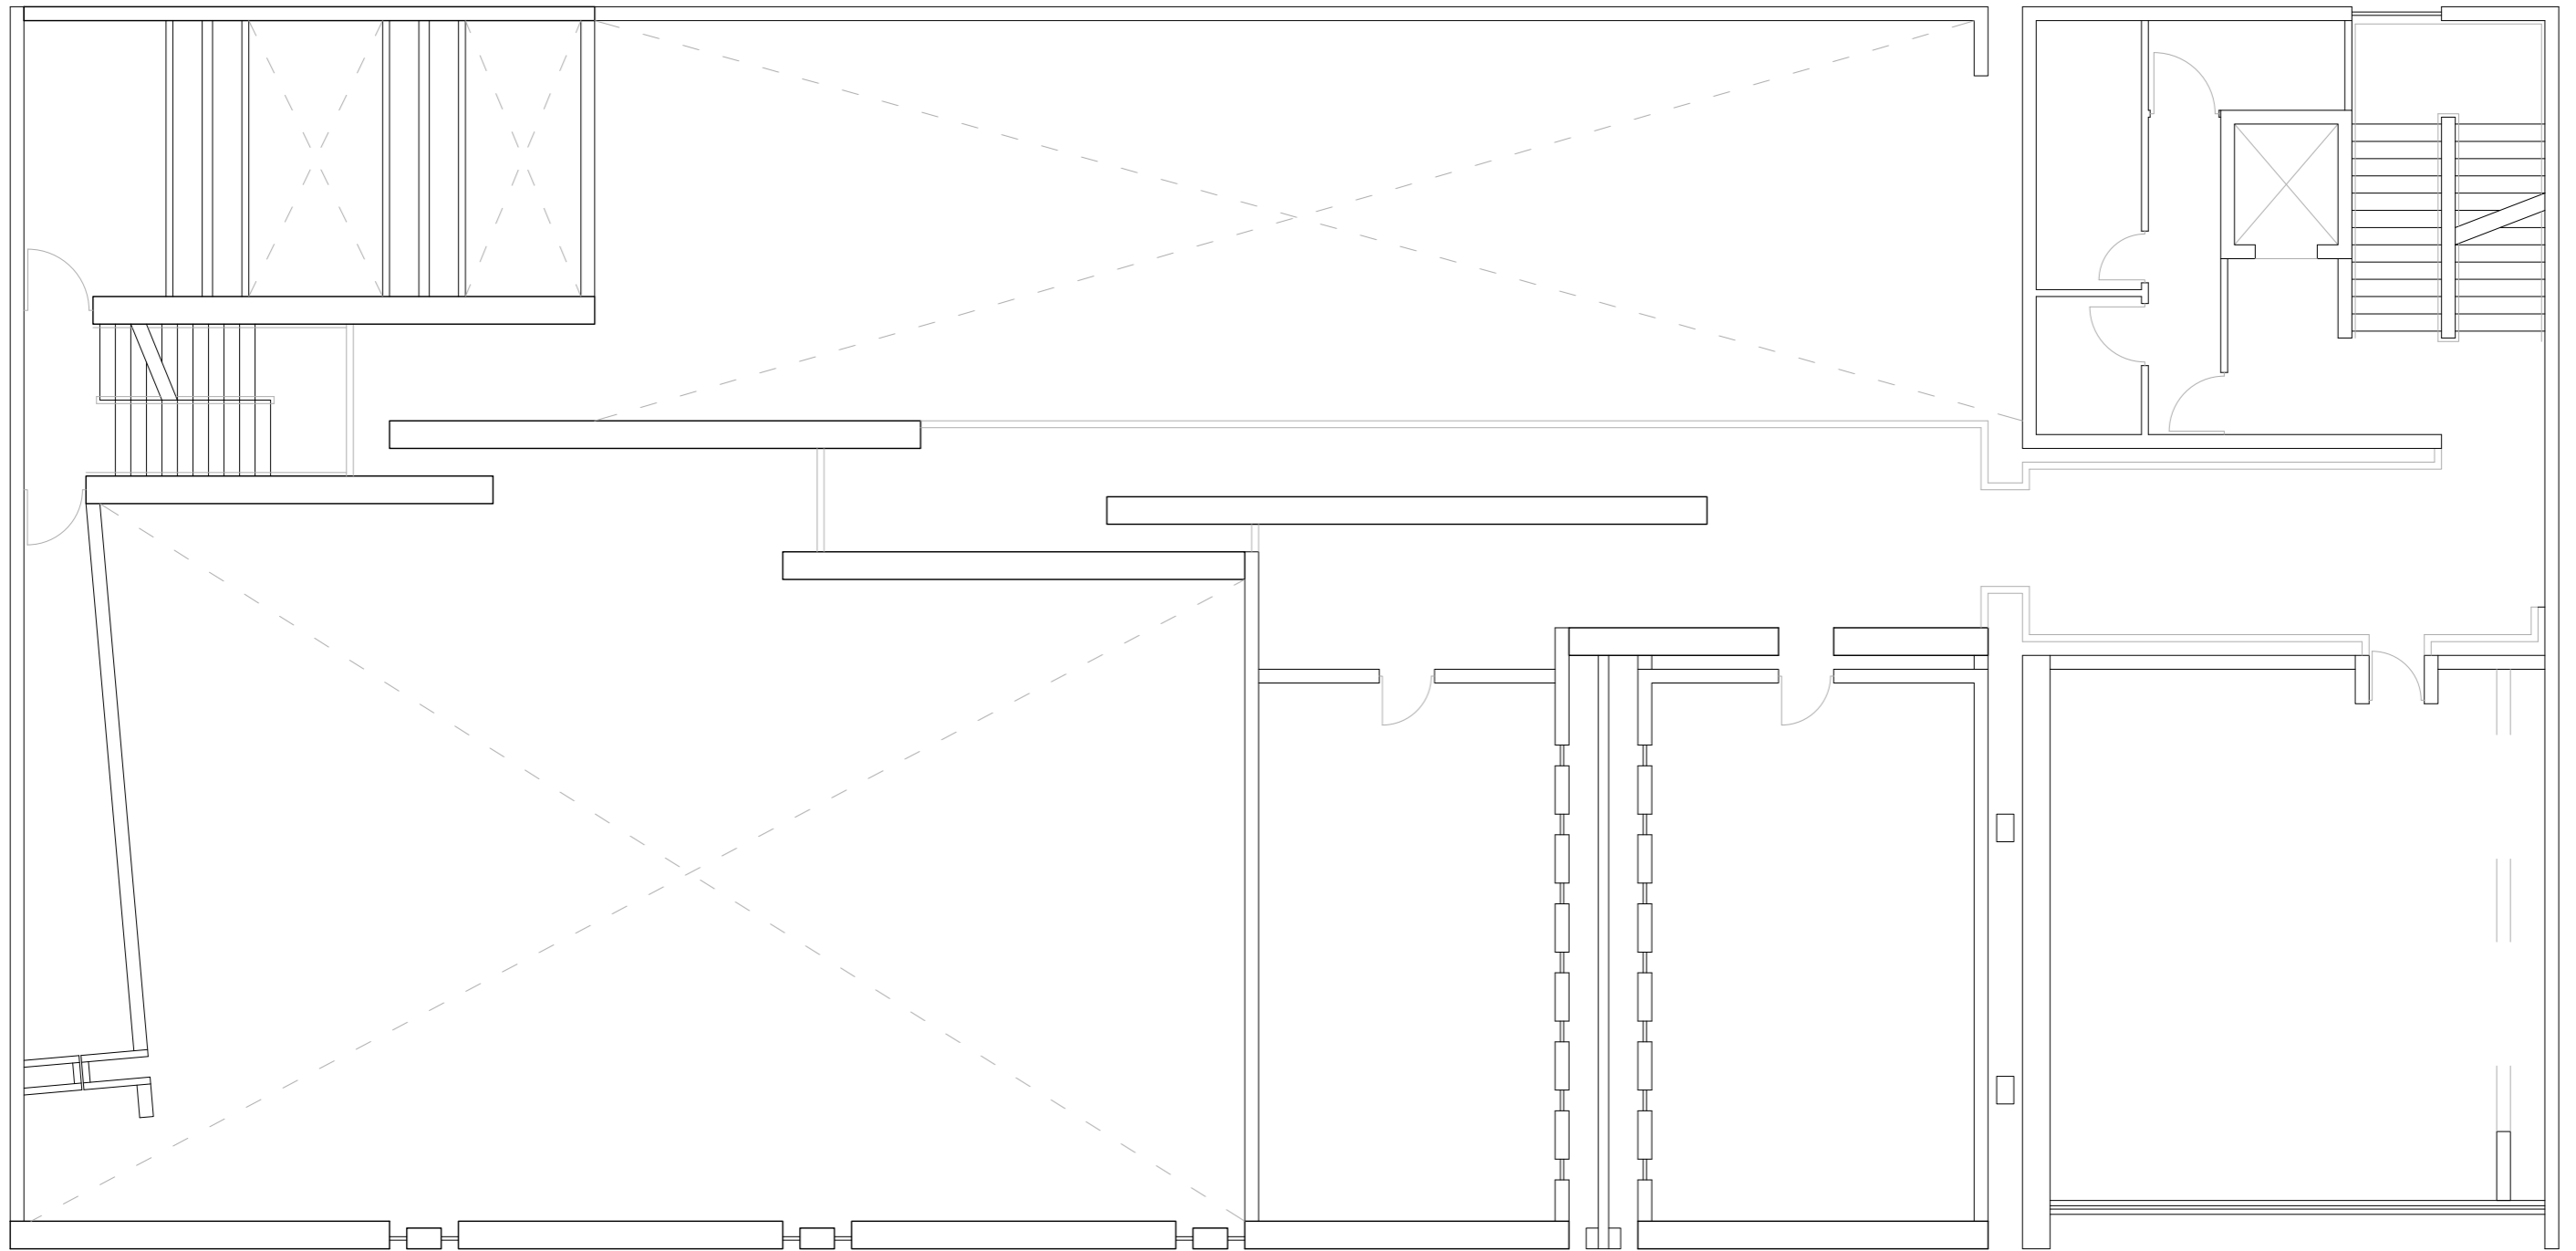


First Floor Plan 1:100

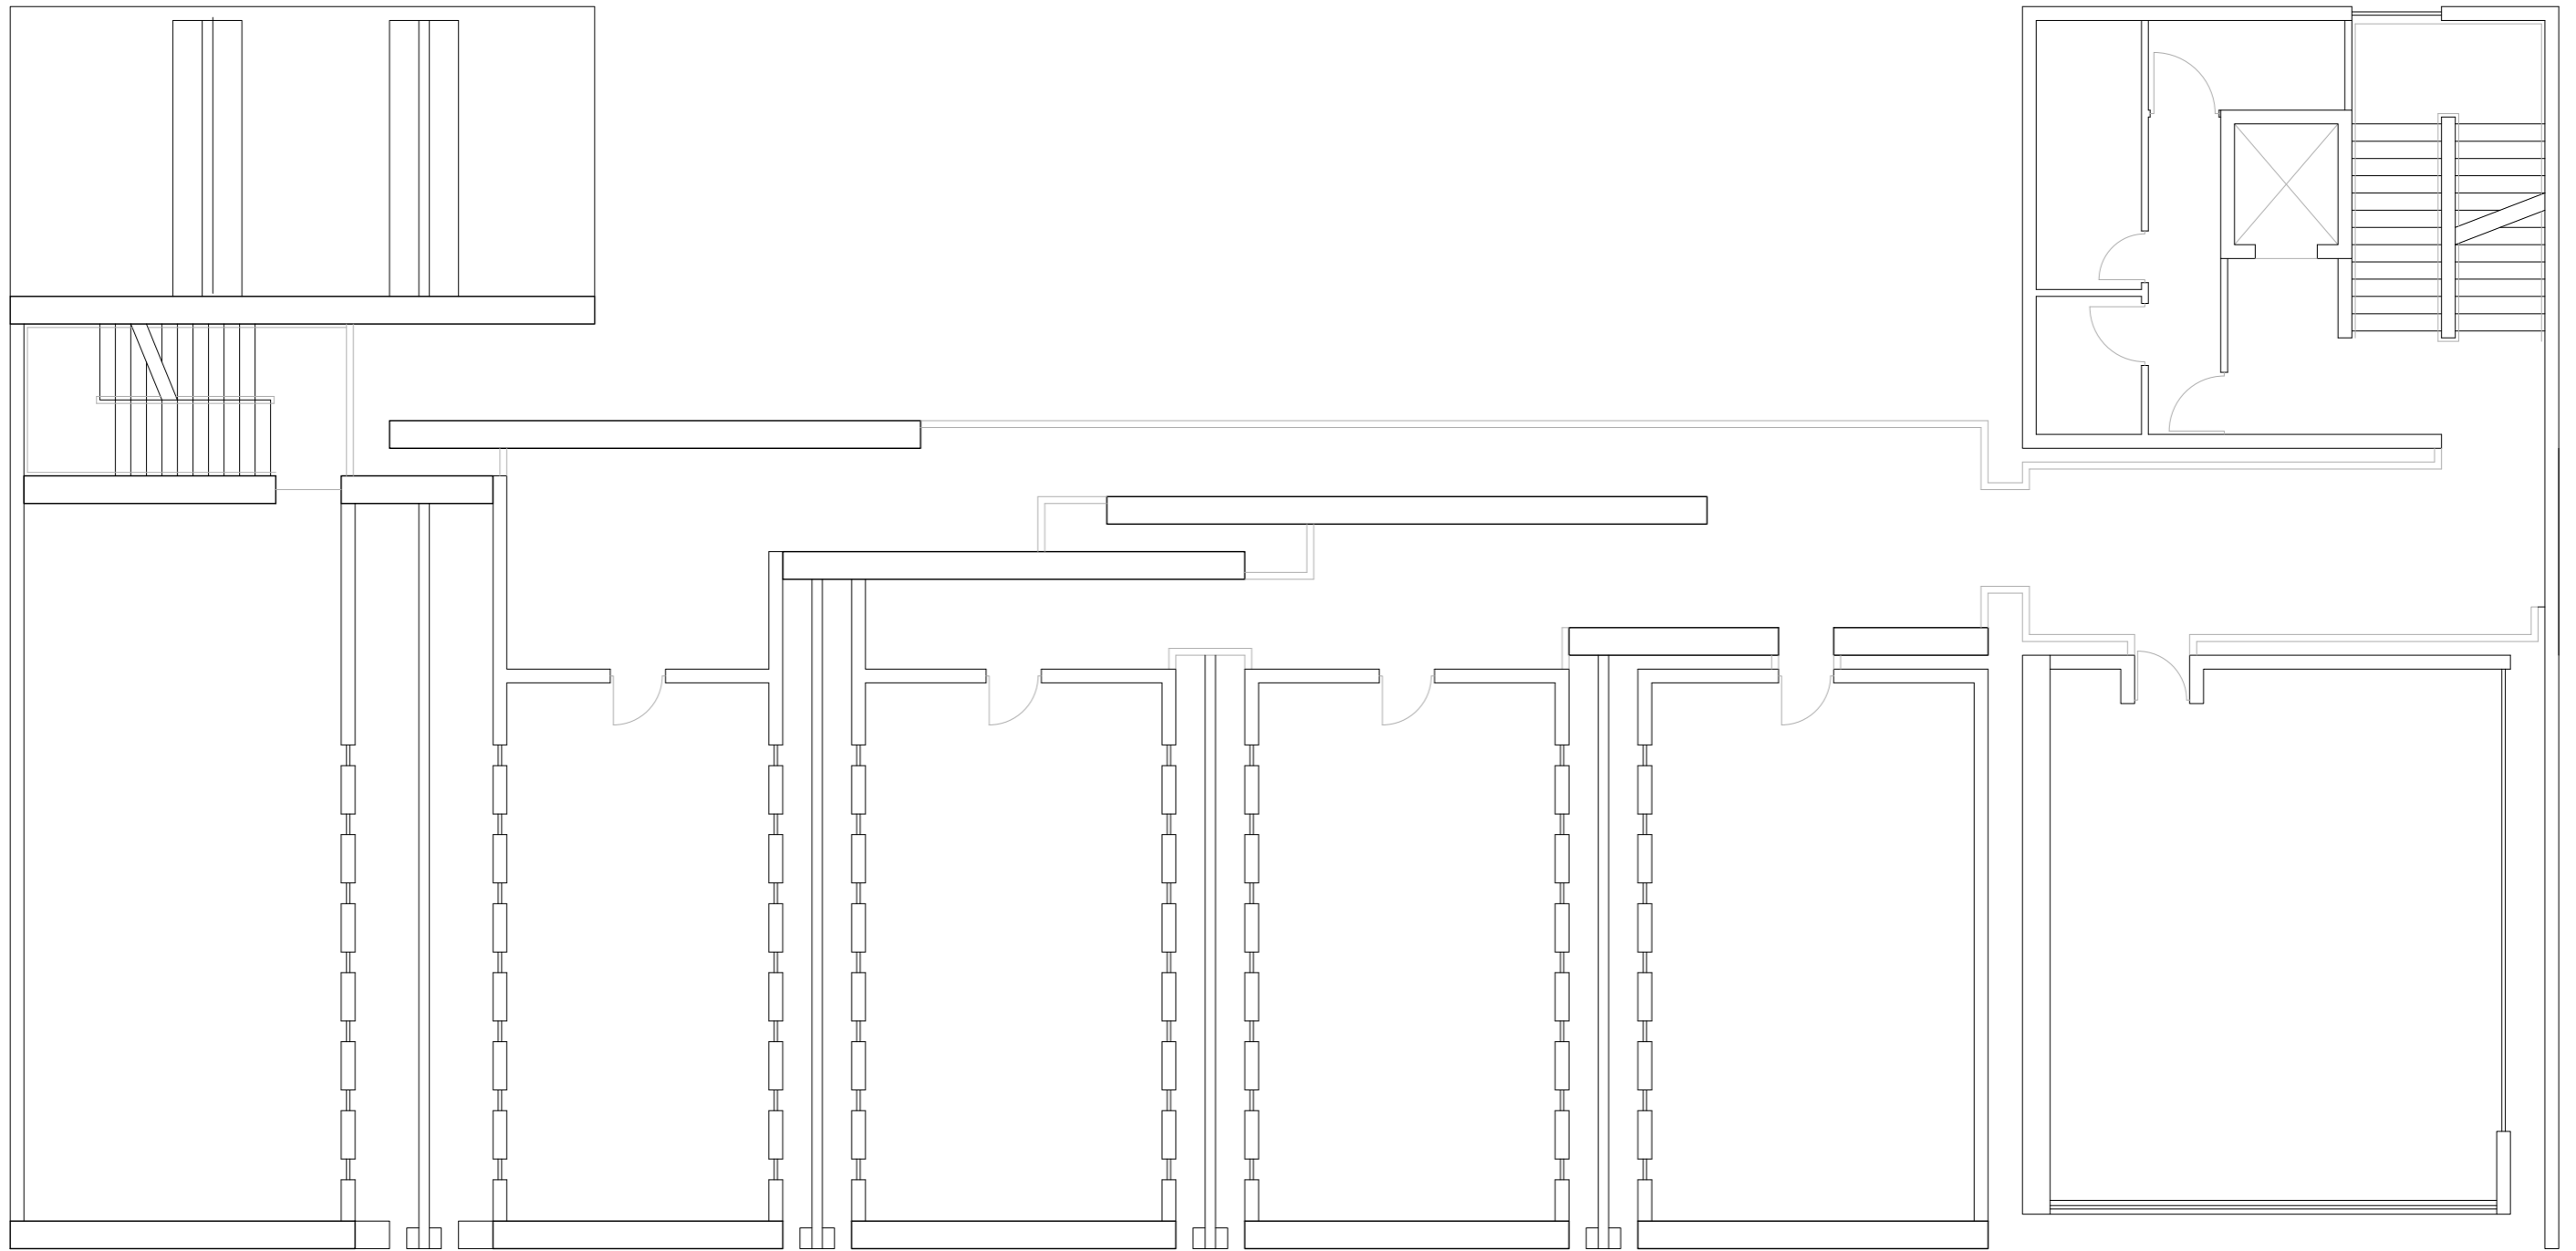


Second Floor Plan 1:100

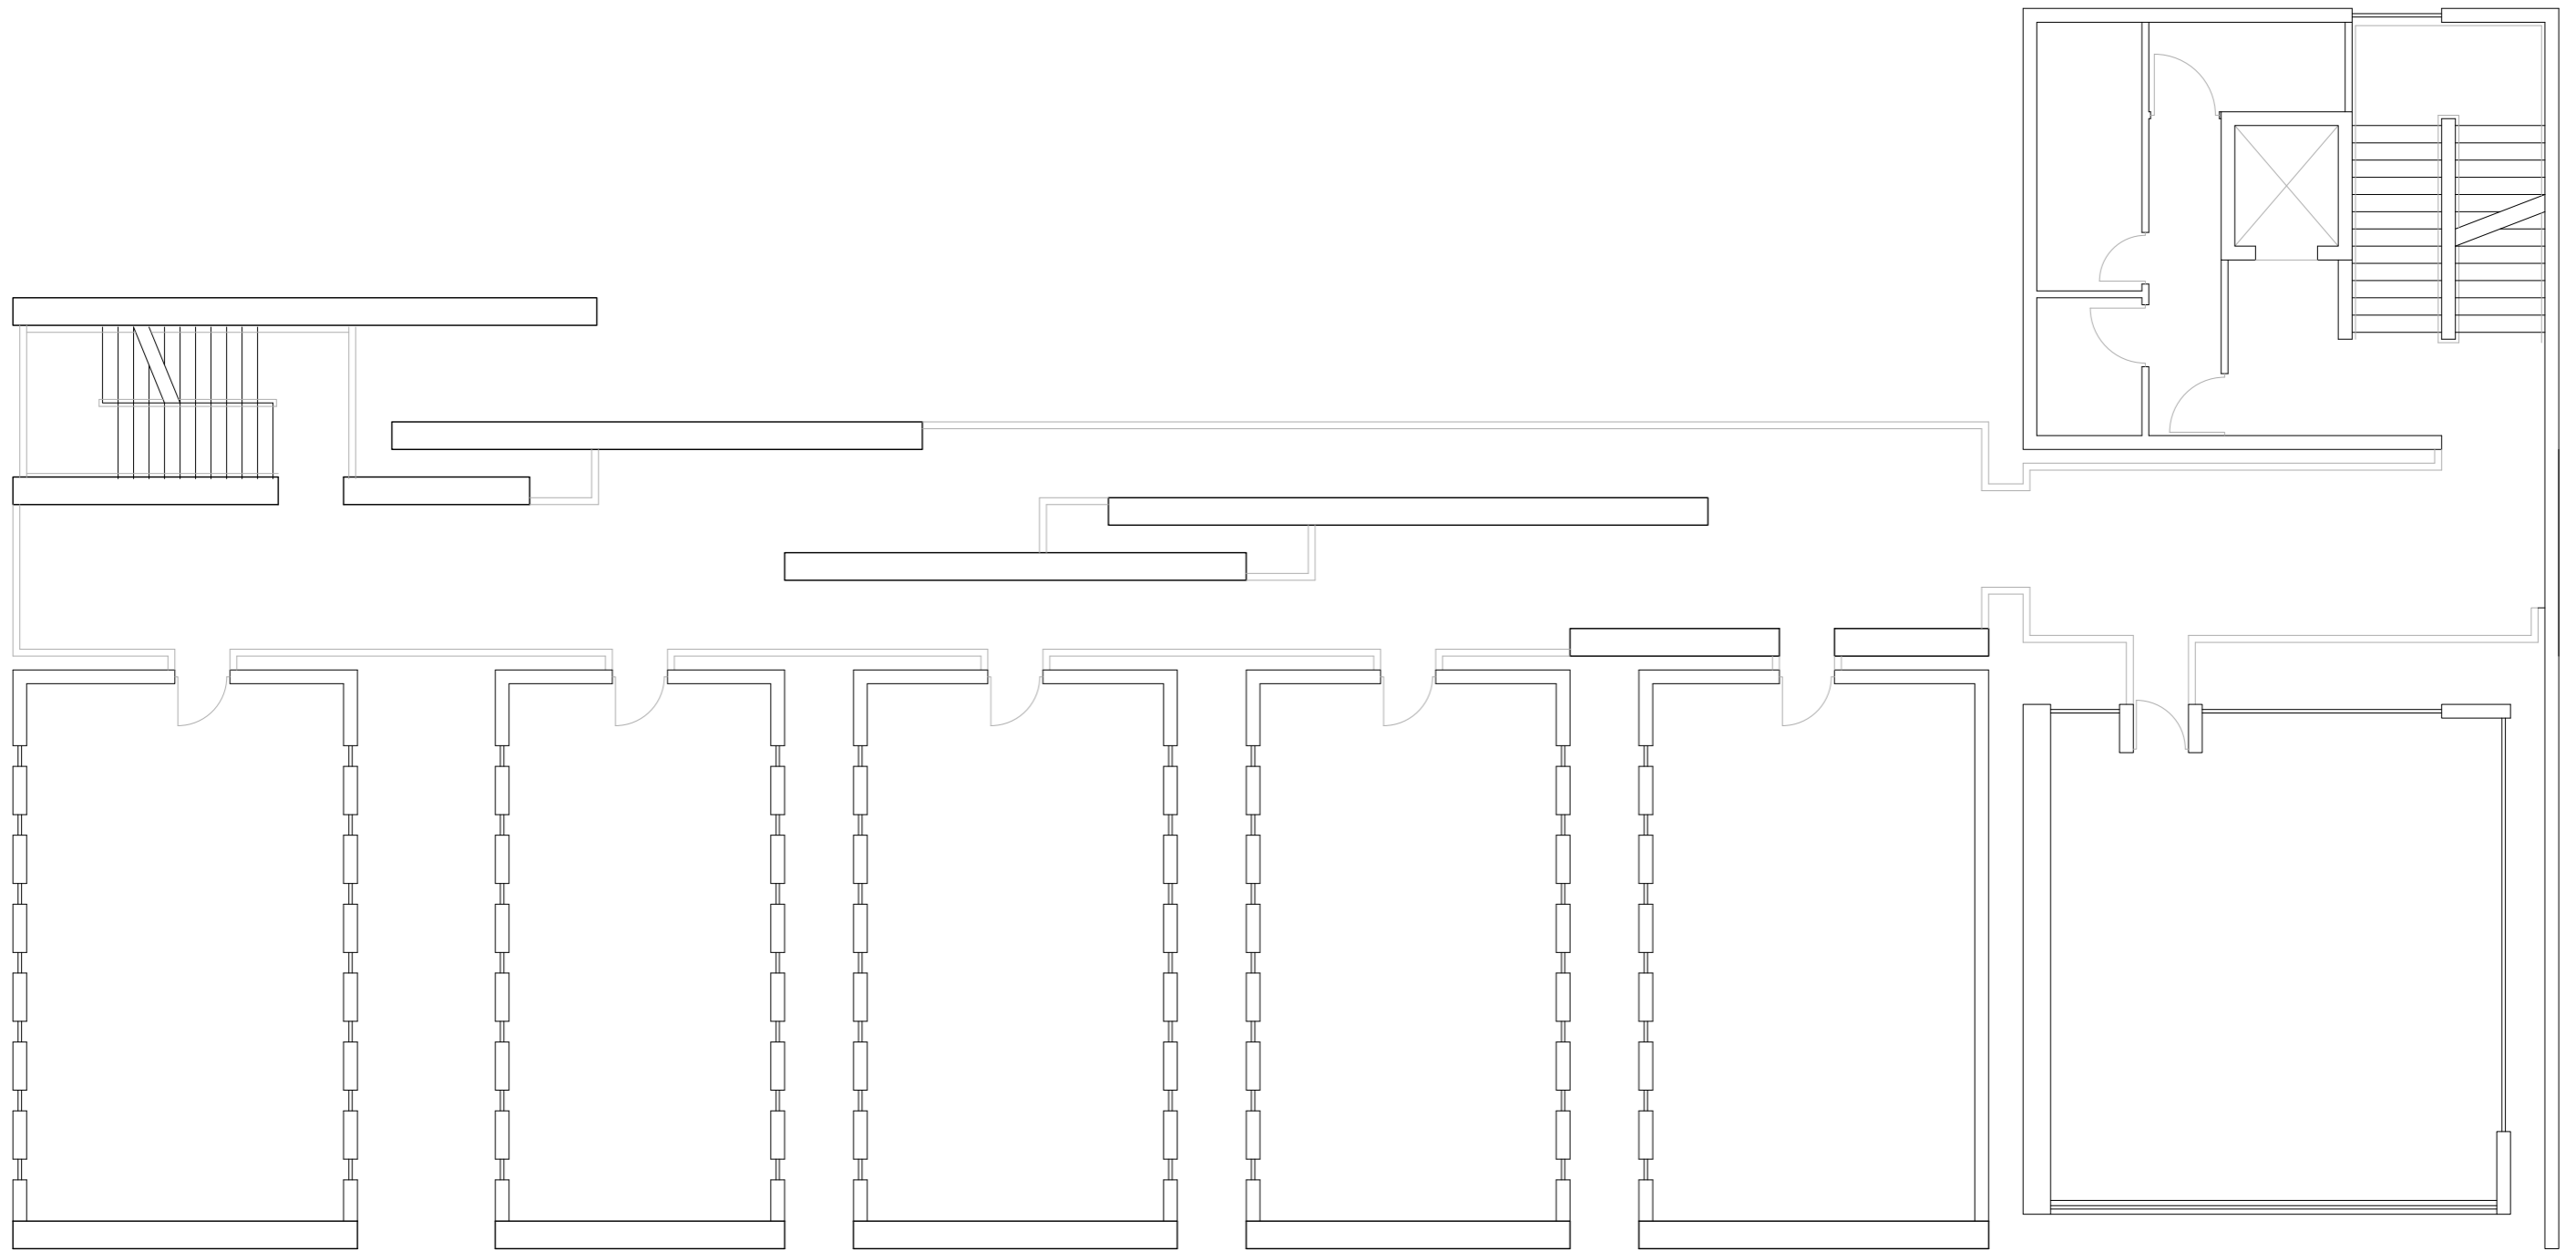


Third Floor Plan 1:100

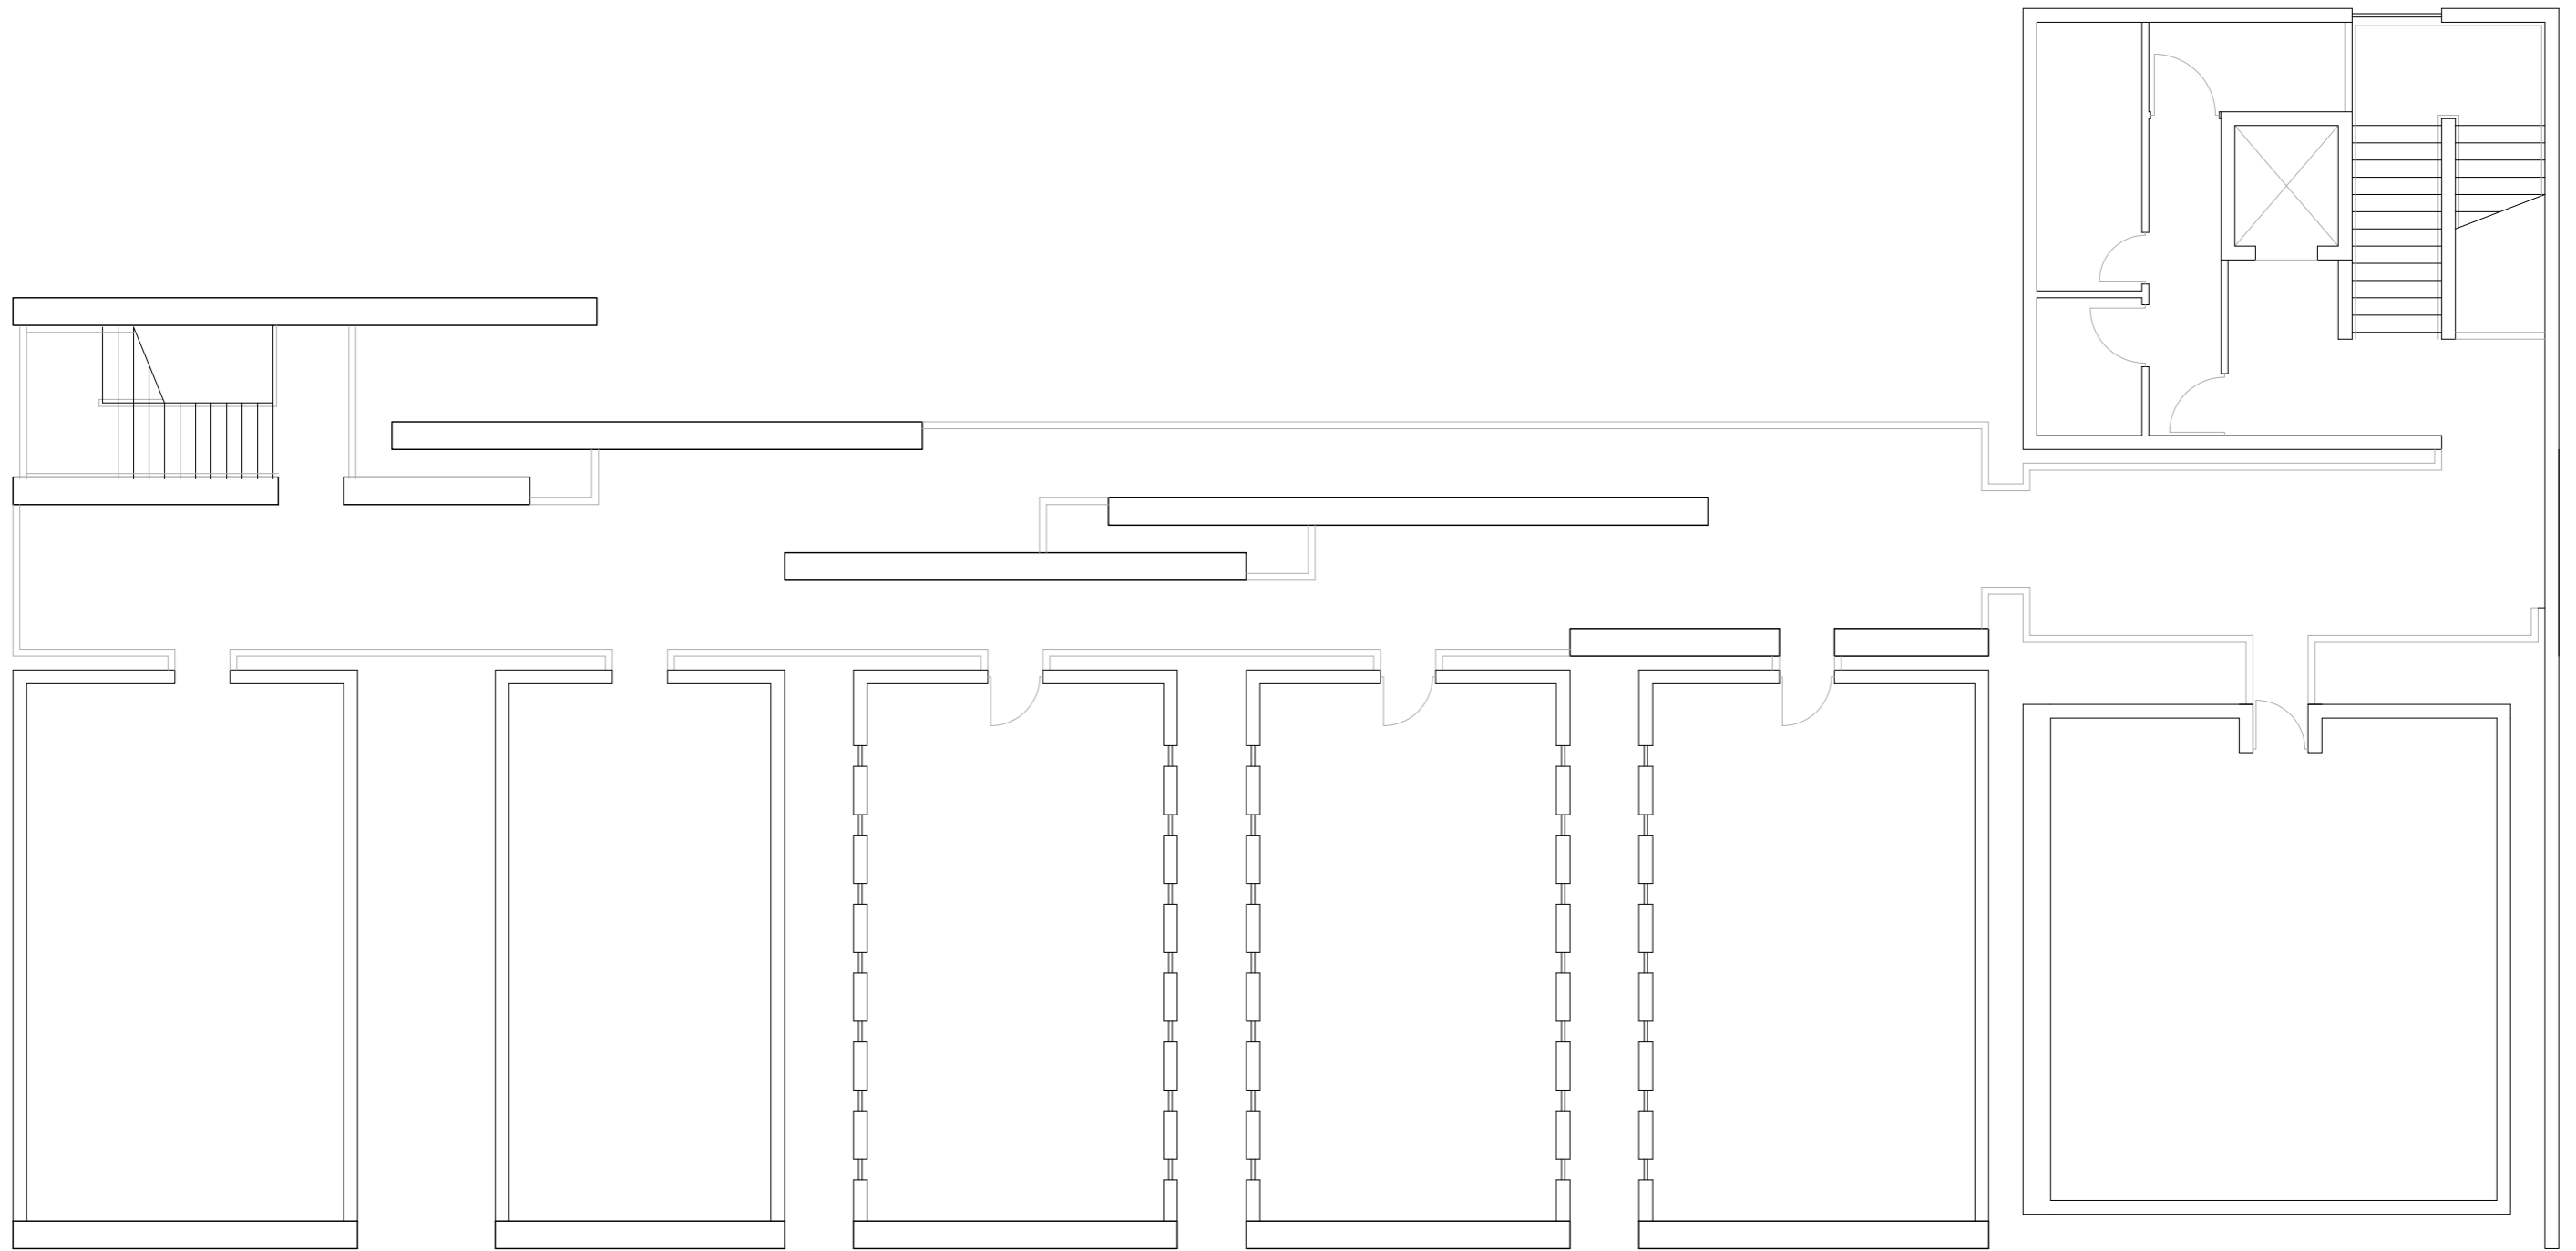


Forth Floor Plan 1:100

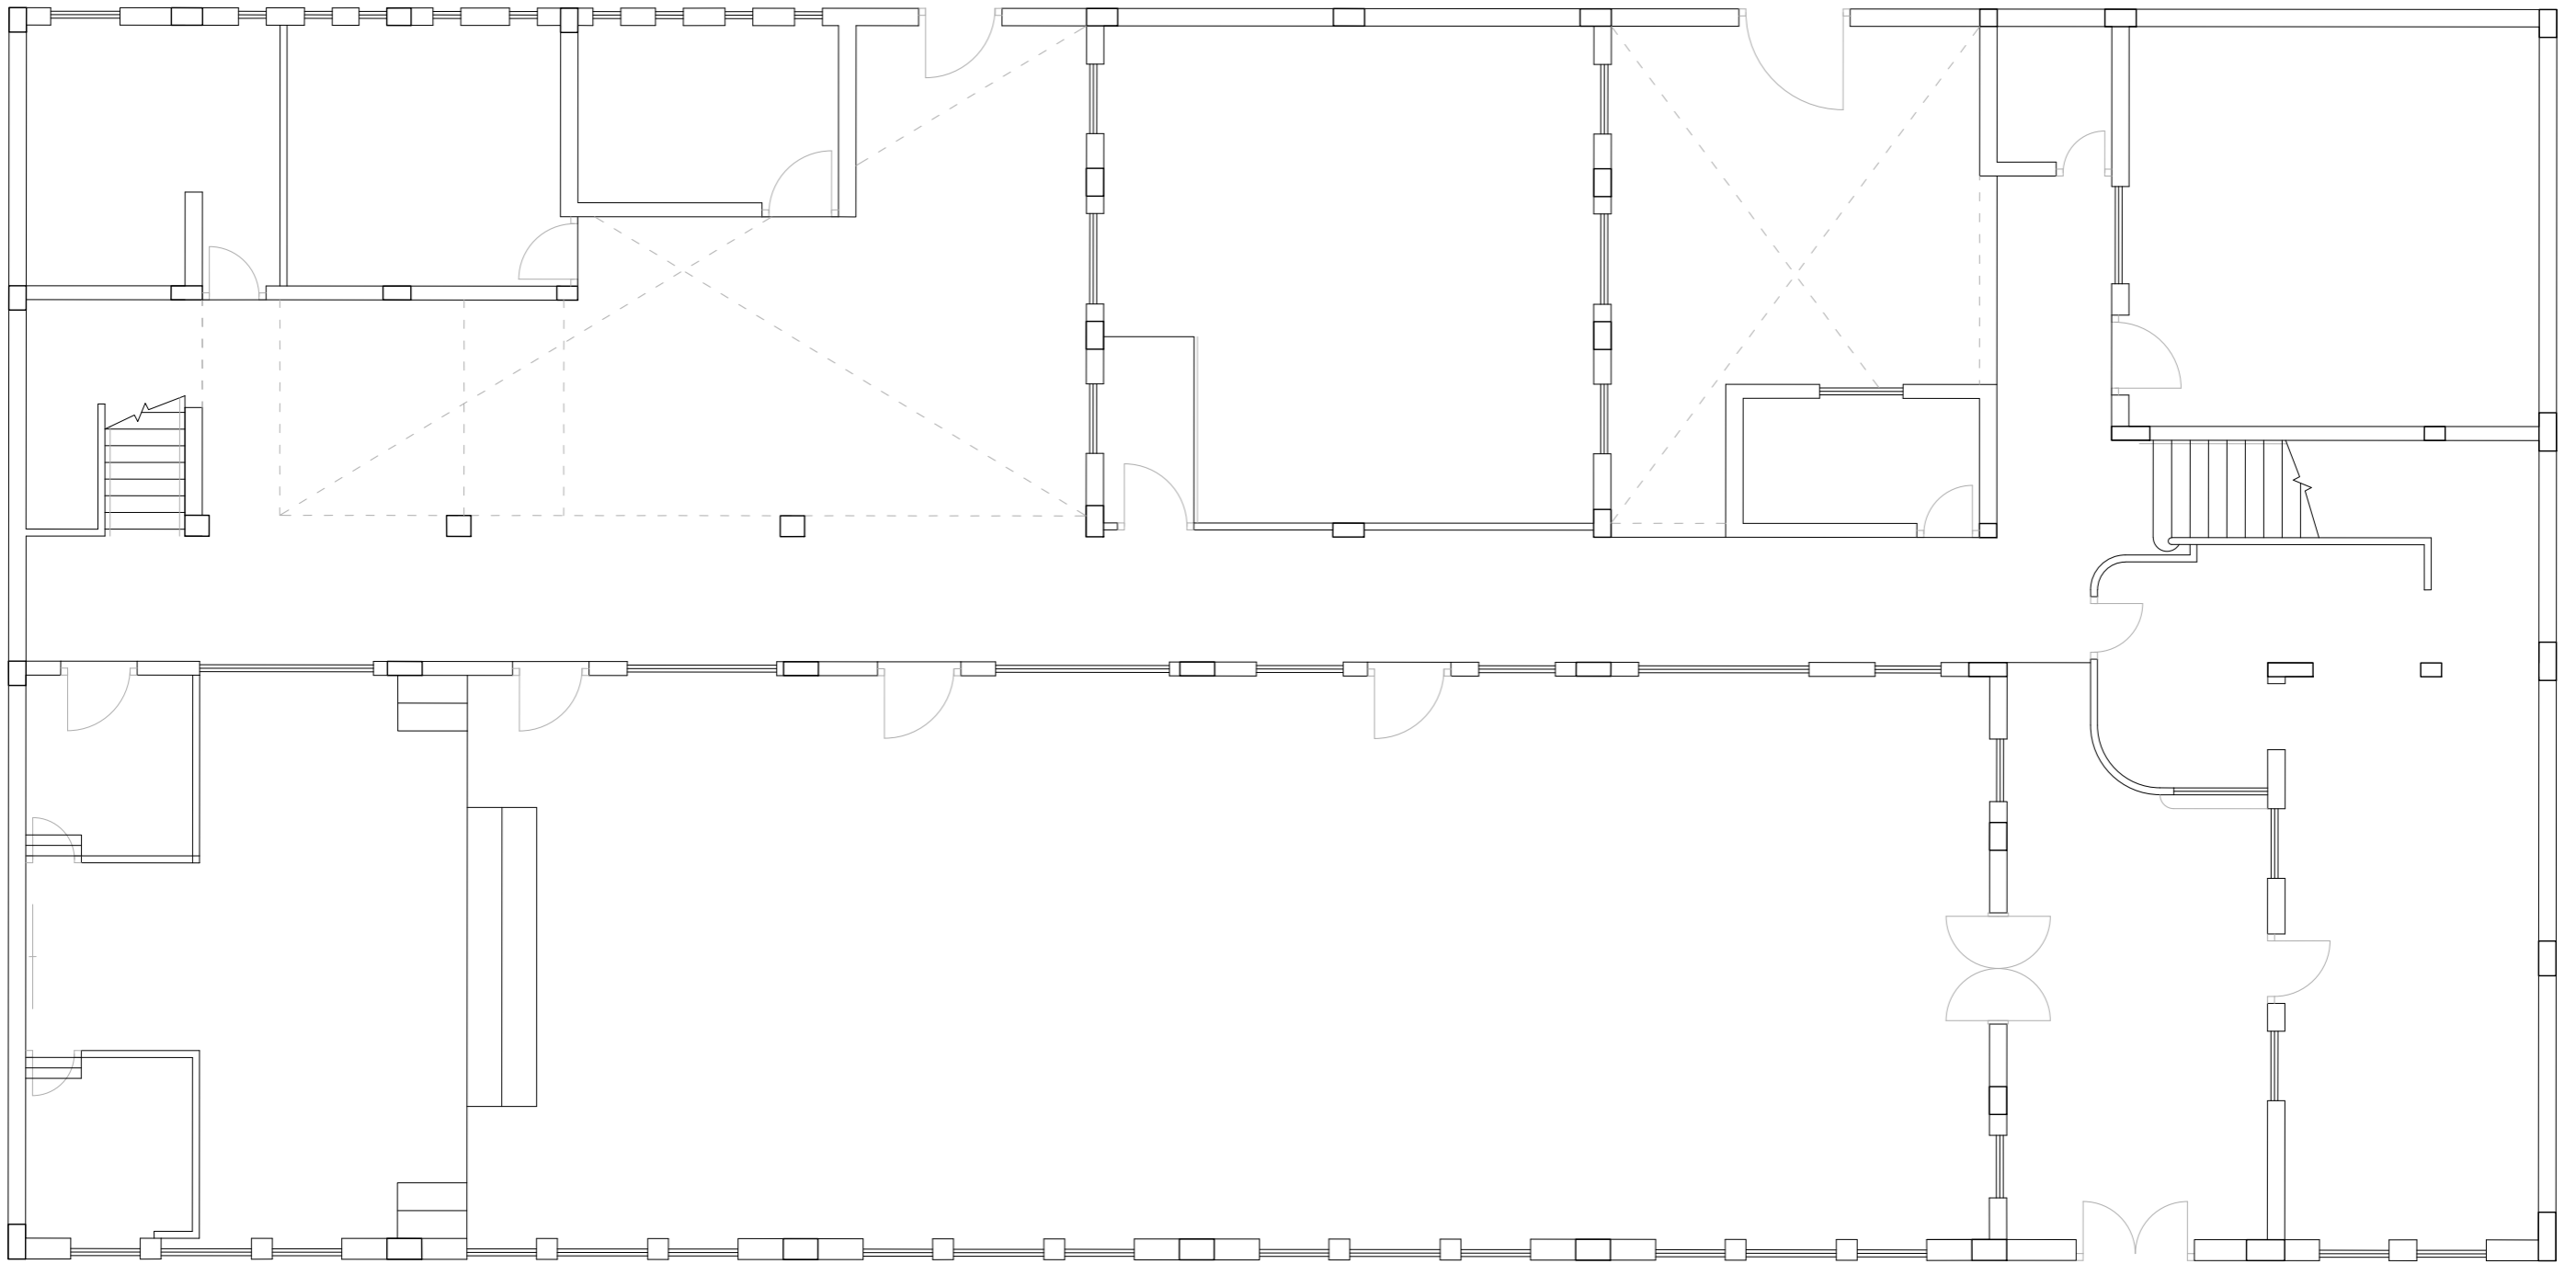


Old Body
Ground Floor Plan 1:100

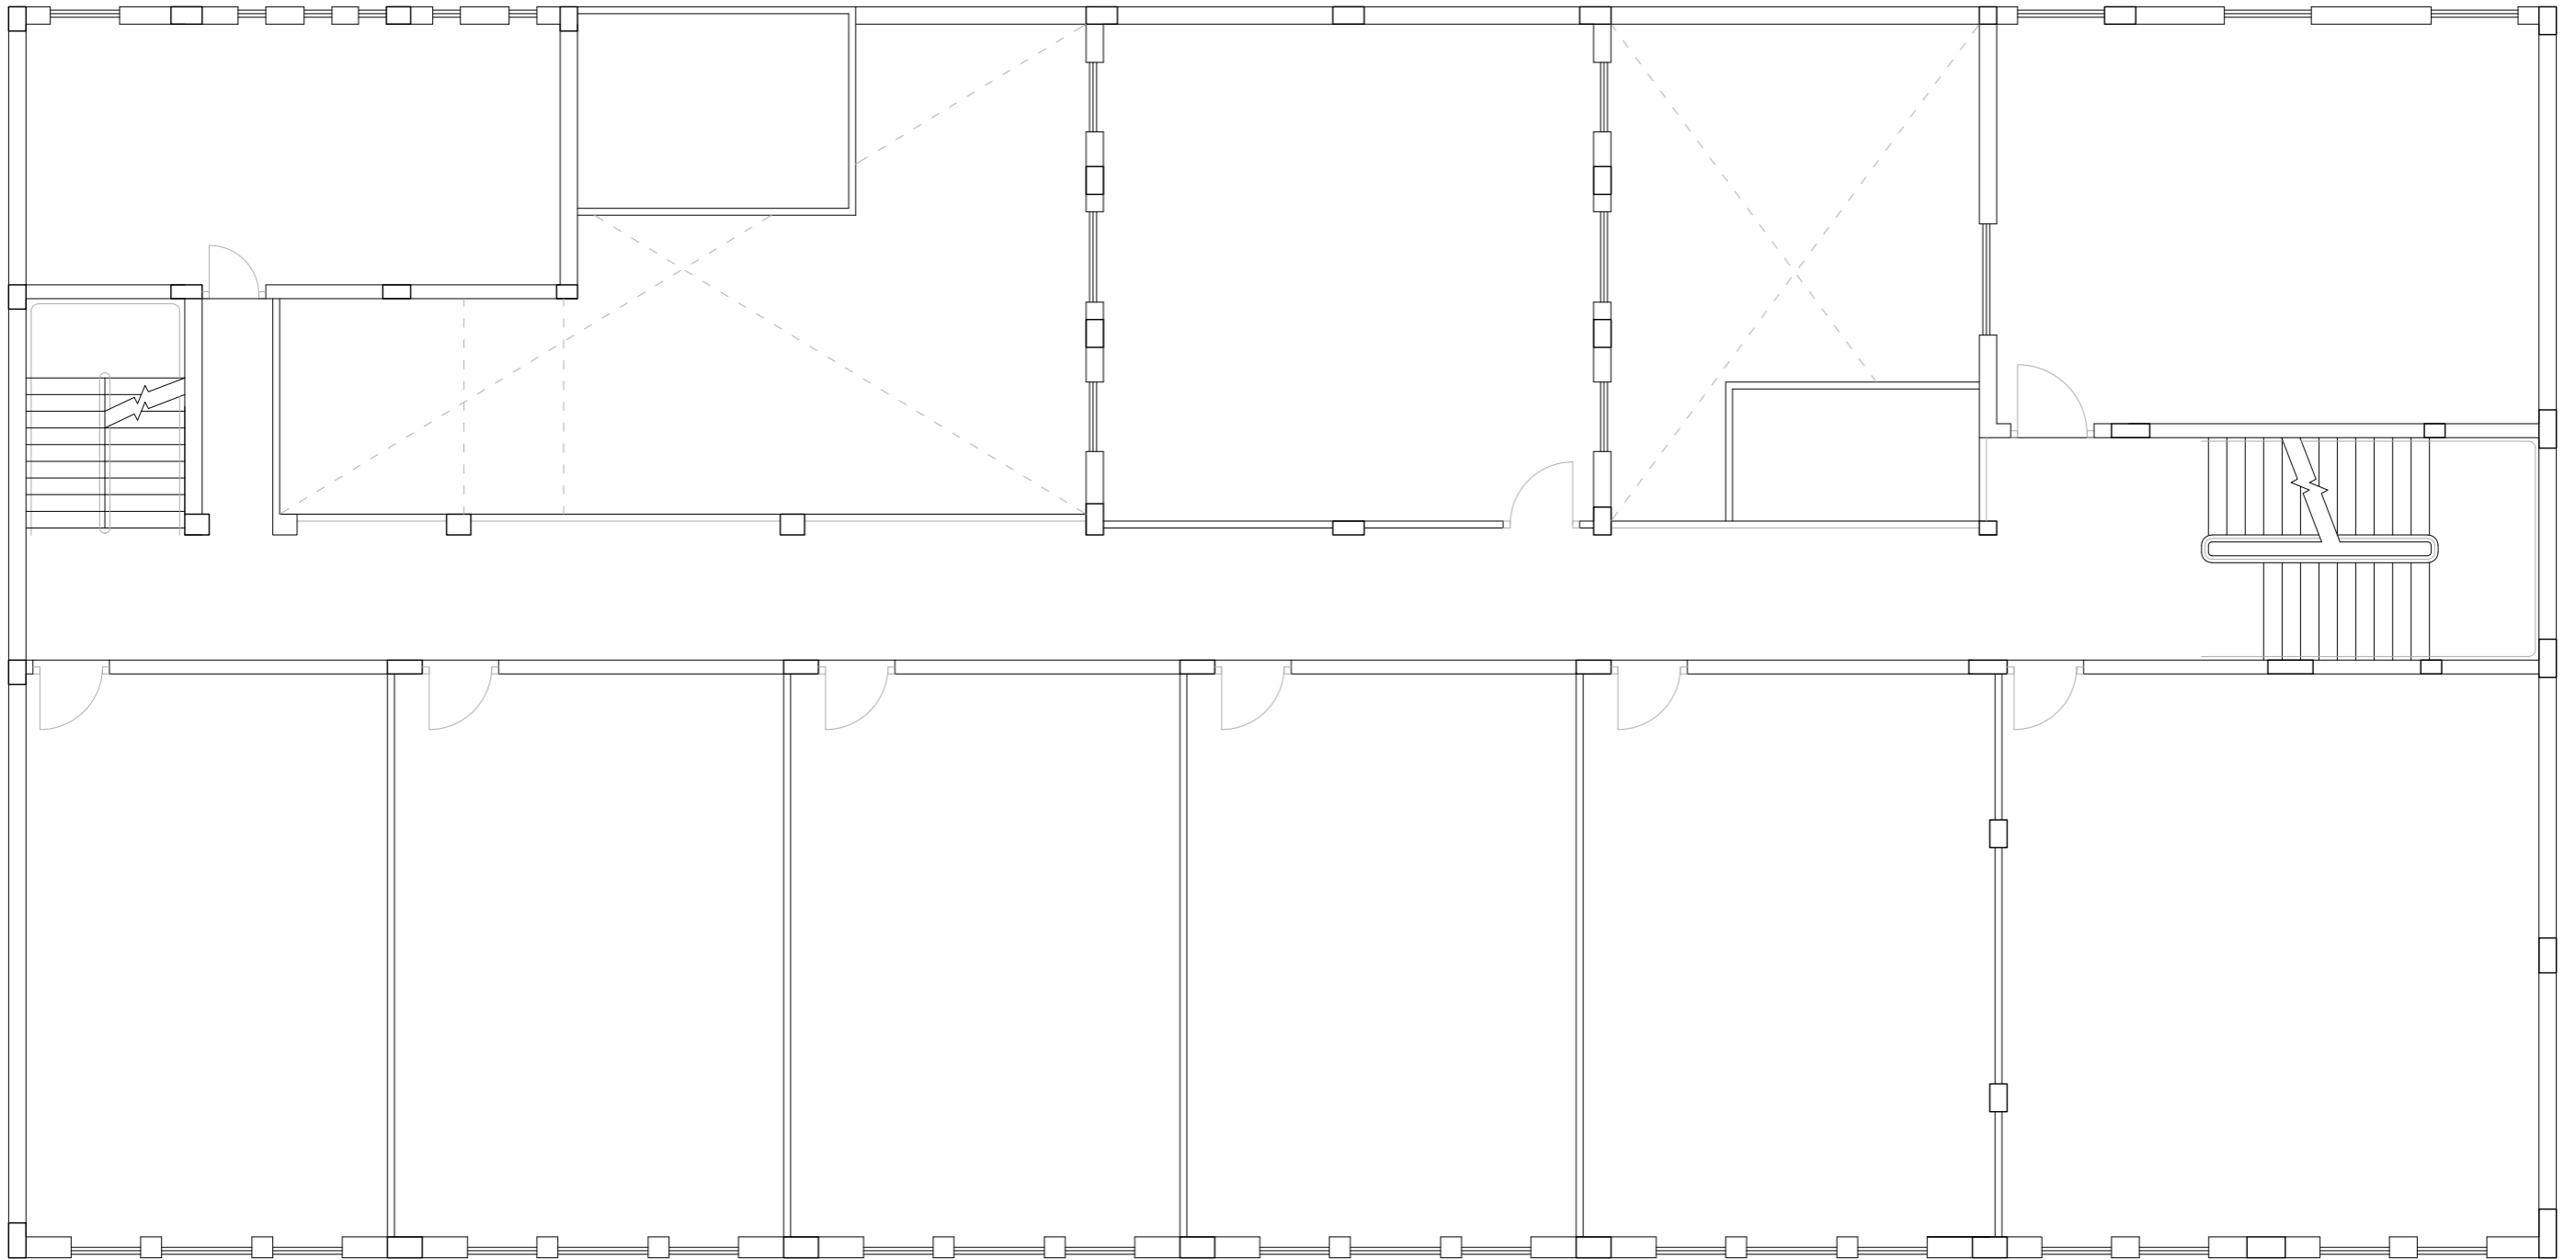


Old Body
First Floor Plan 1:100

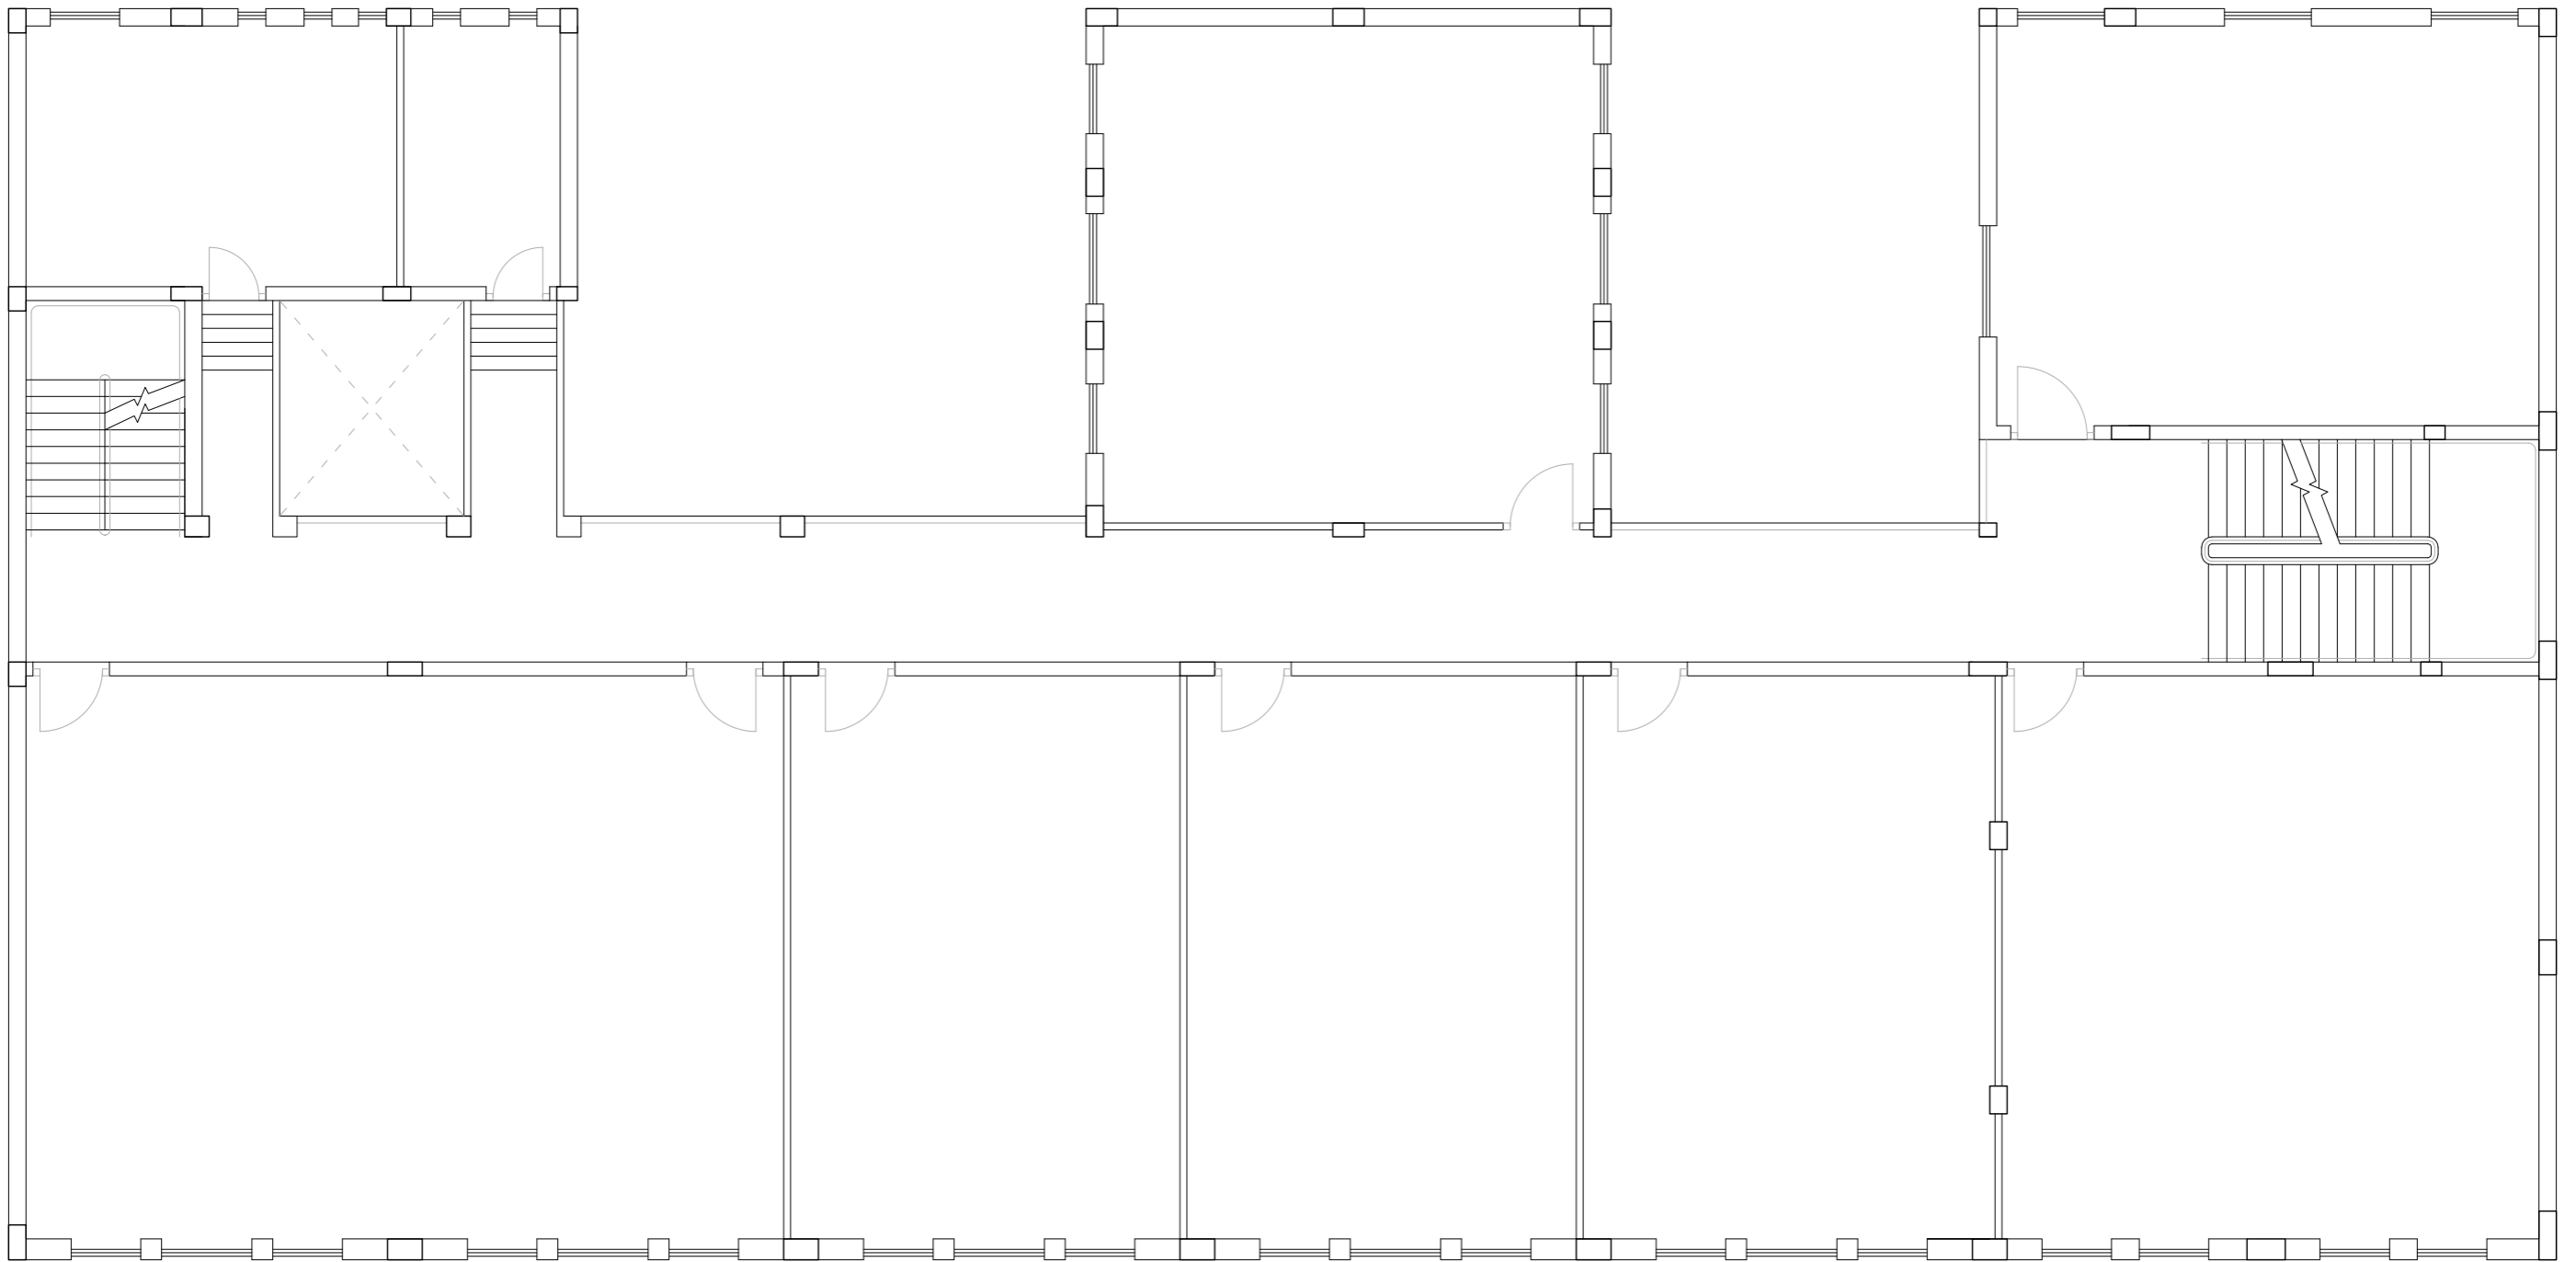


Old Body
Second Floor Plan 1:100

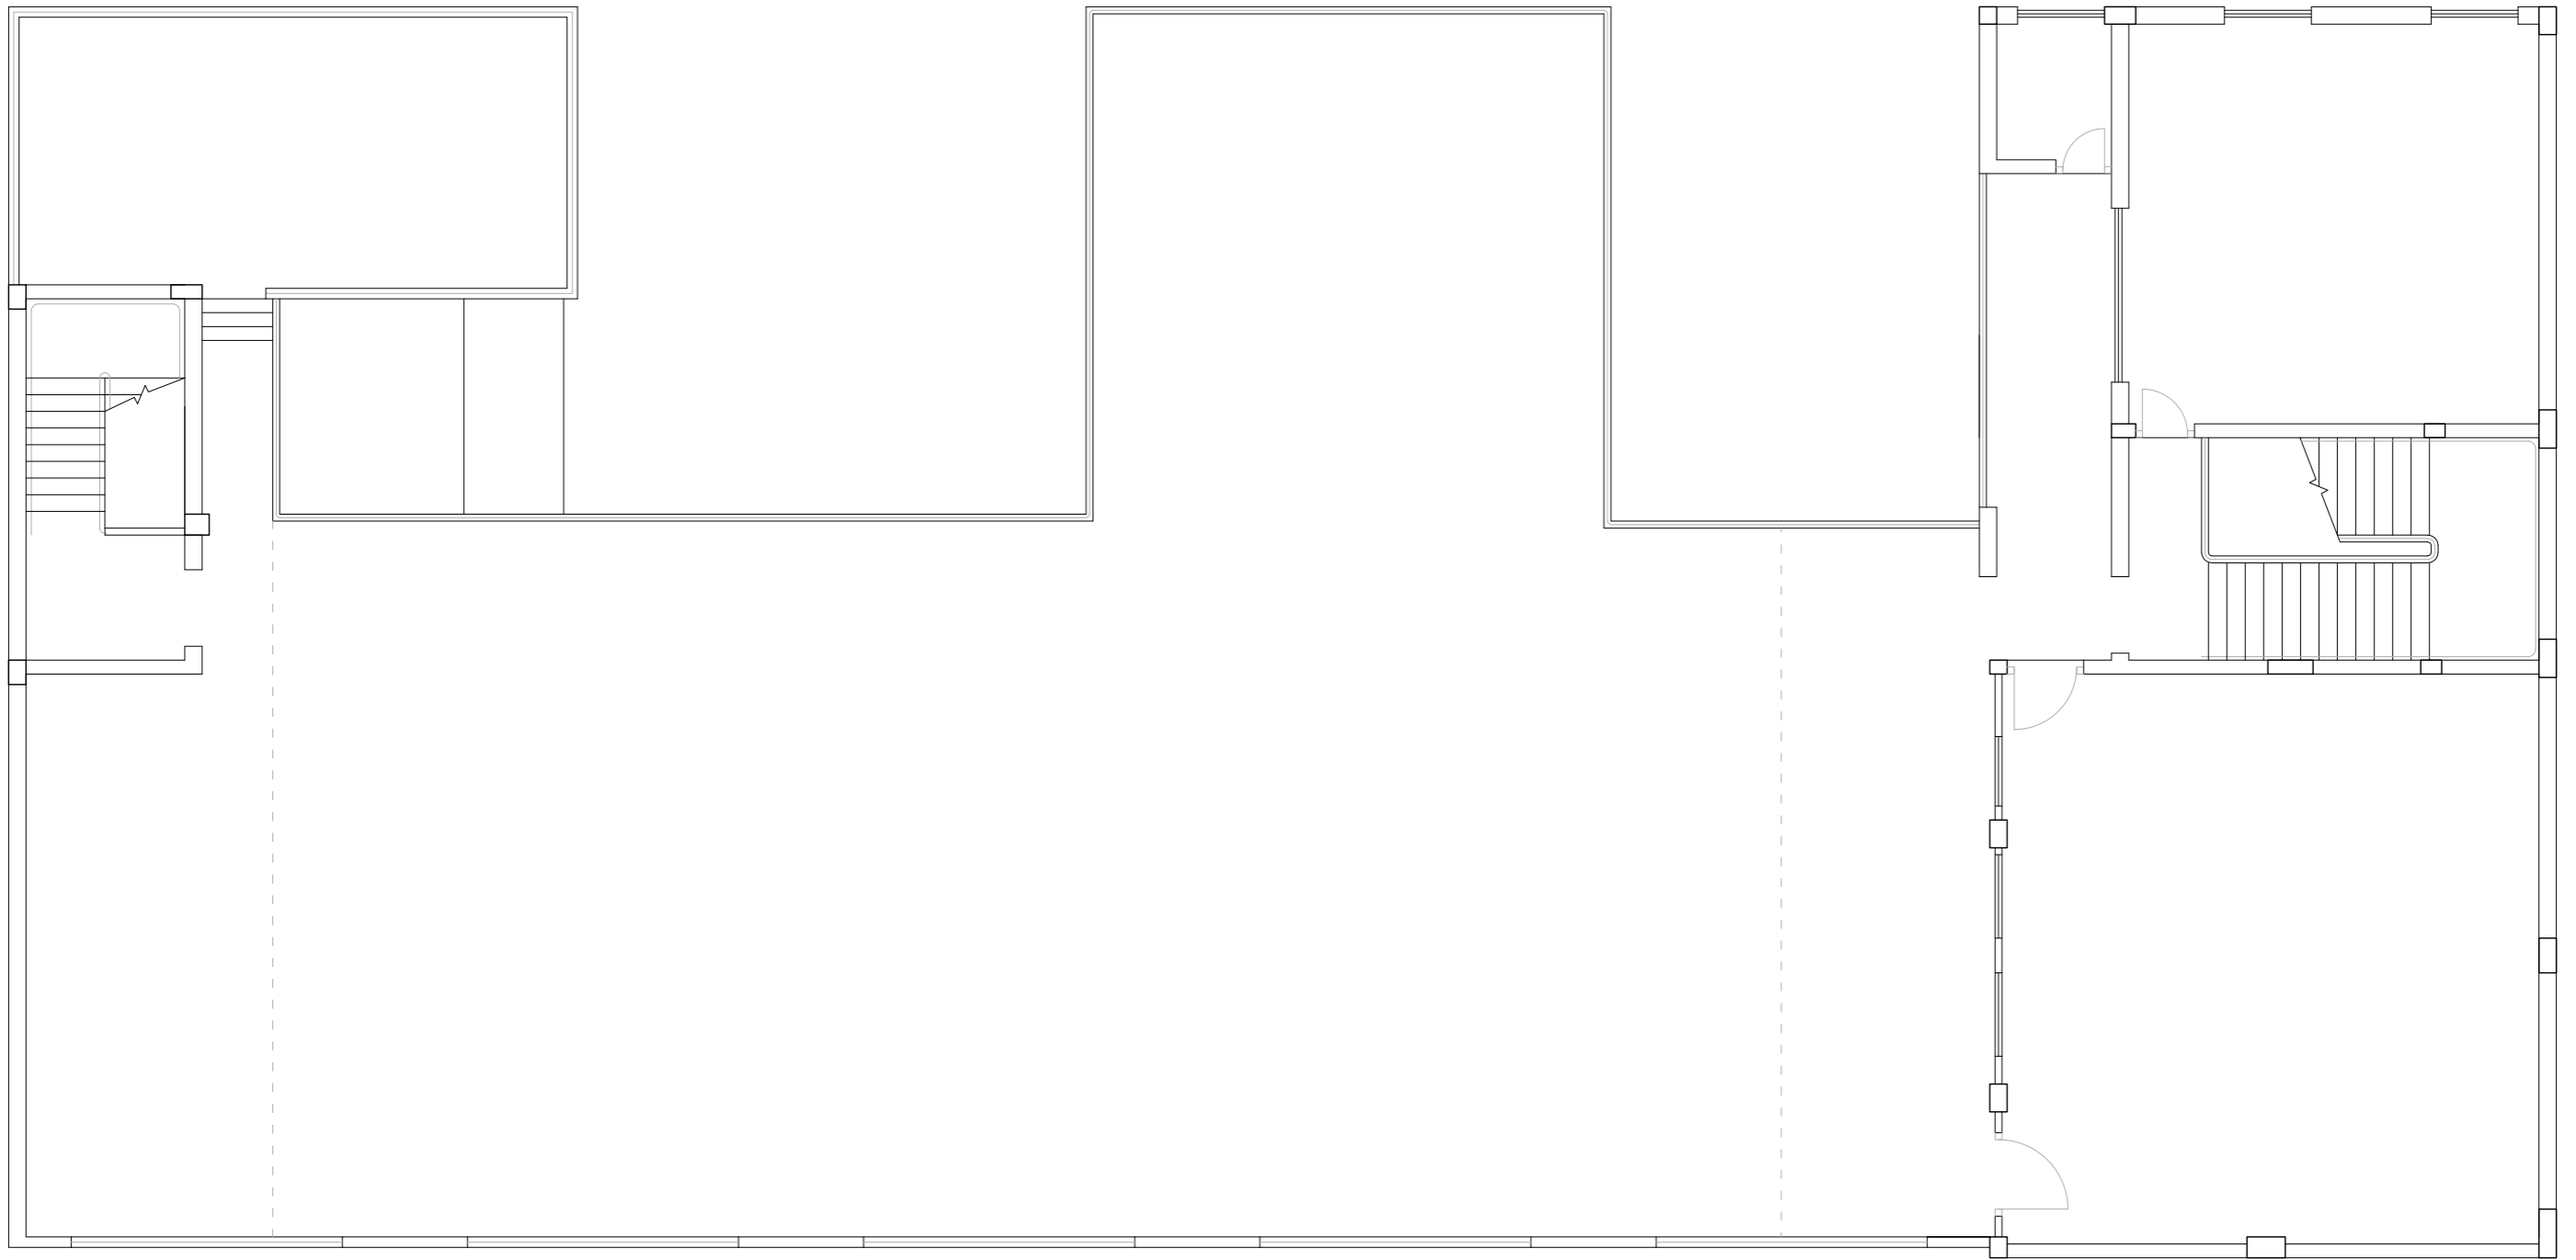

Old Body
Roof Plan 1:100

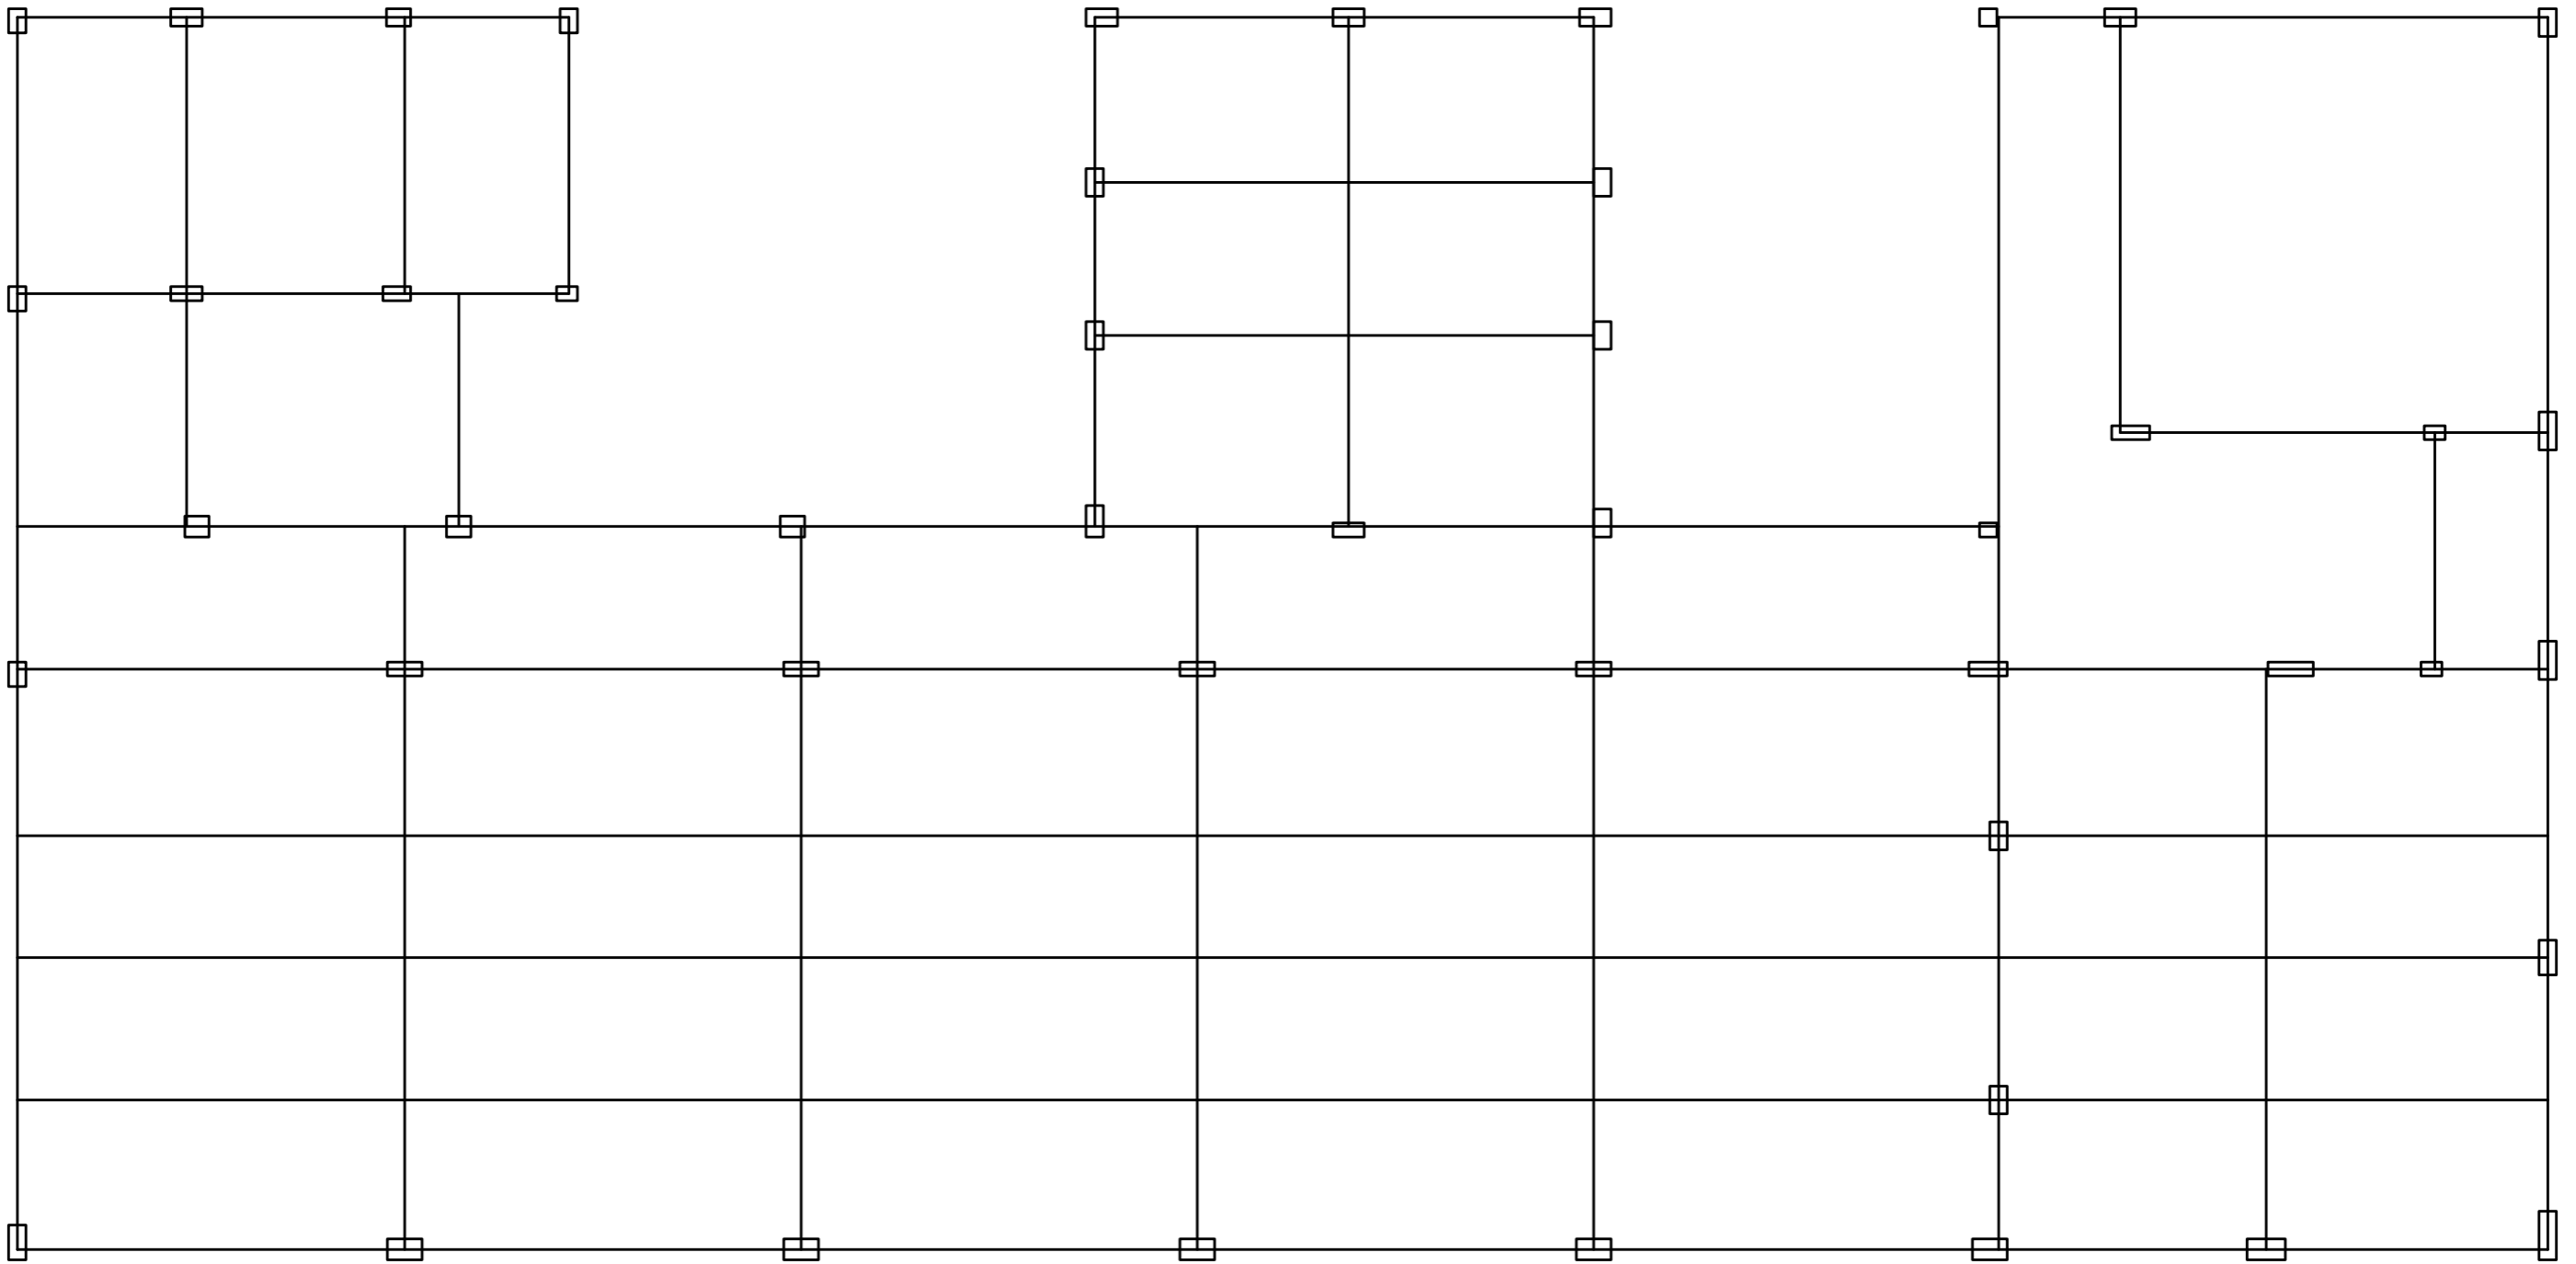

Old Body
Structure Grid 1:100

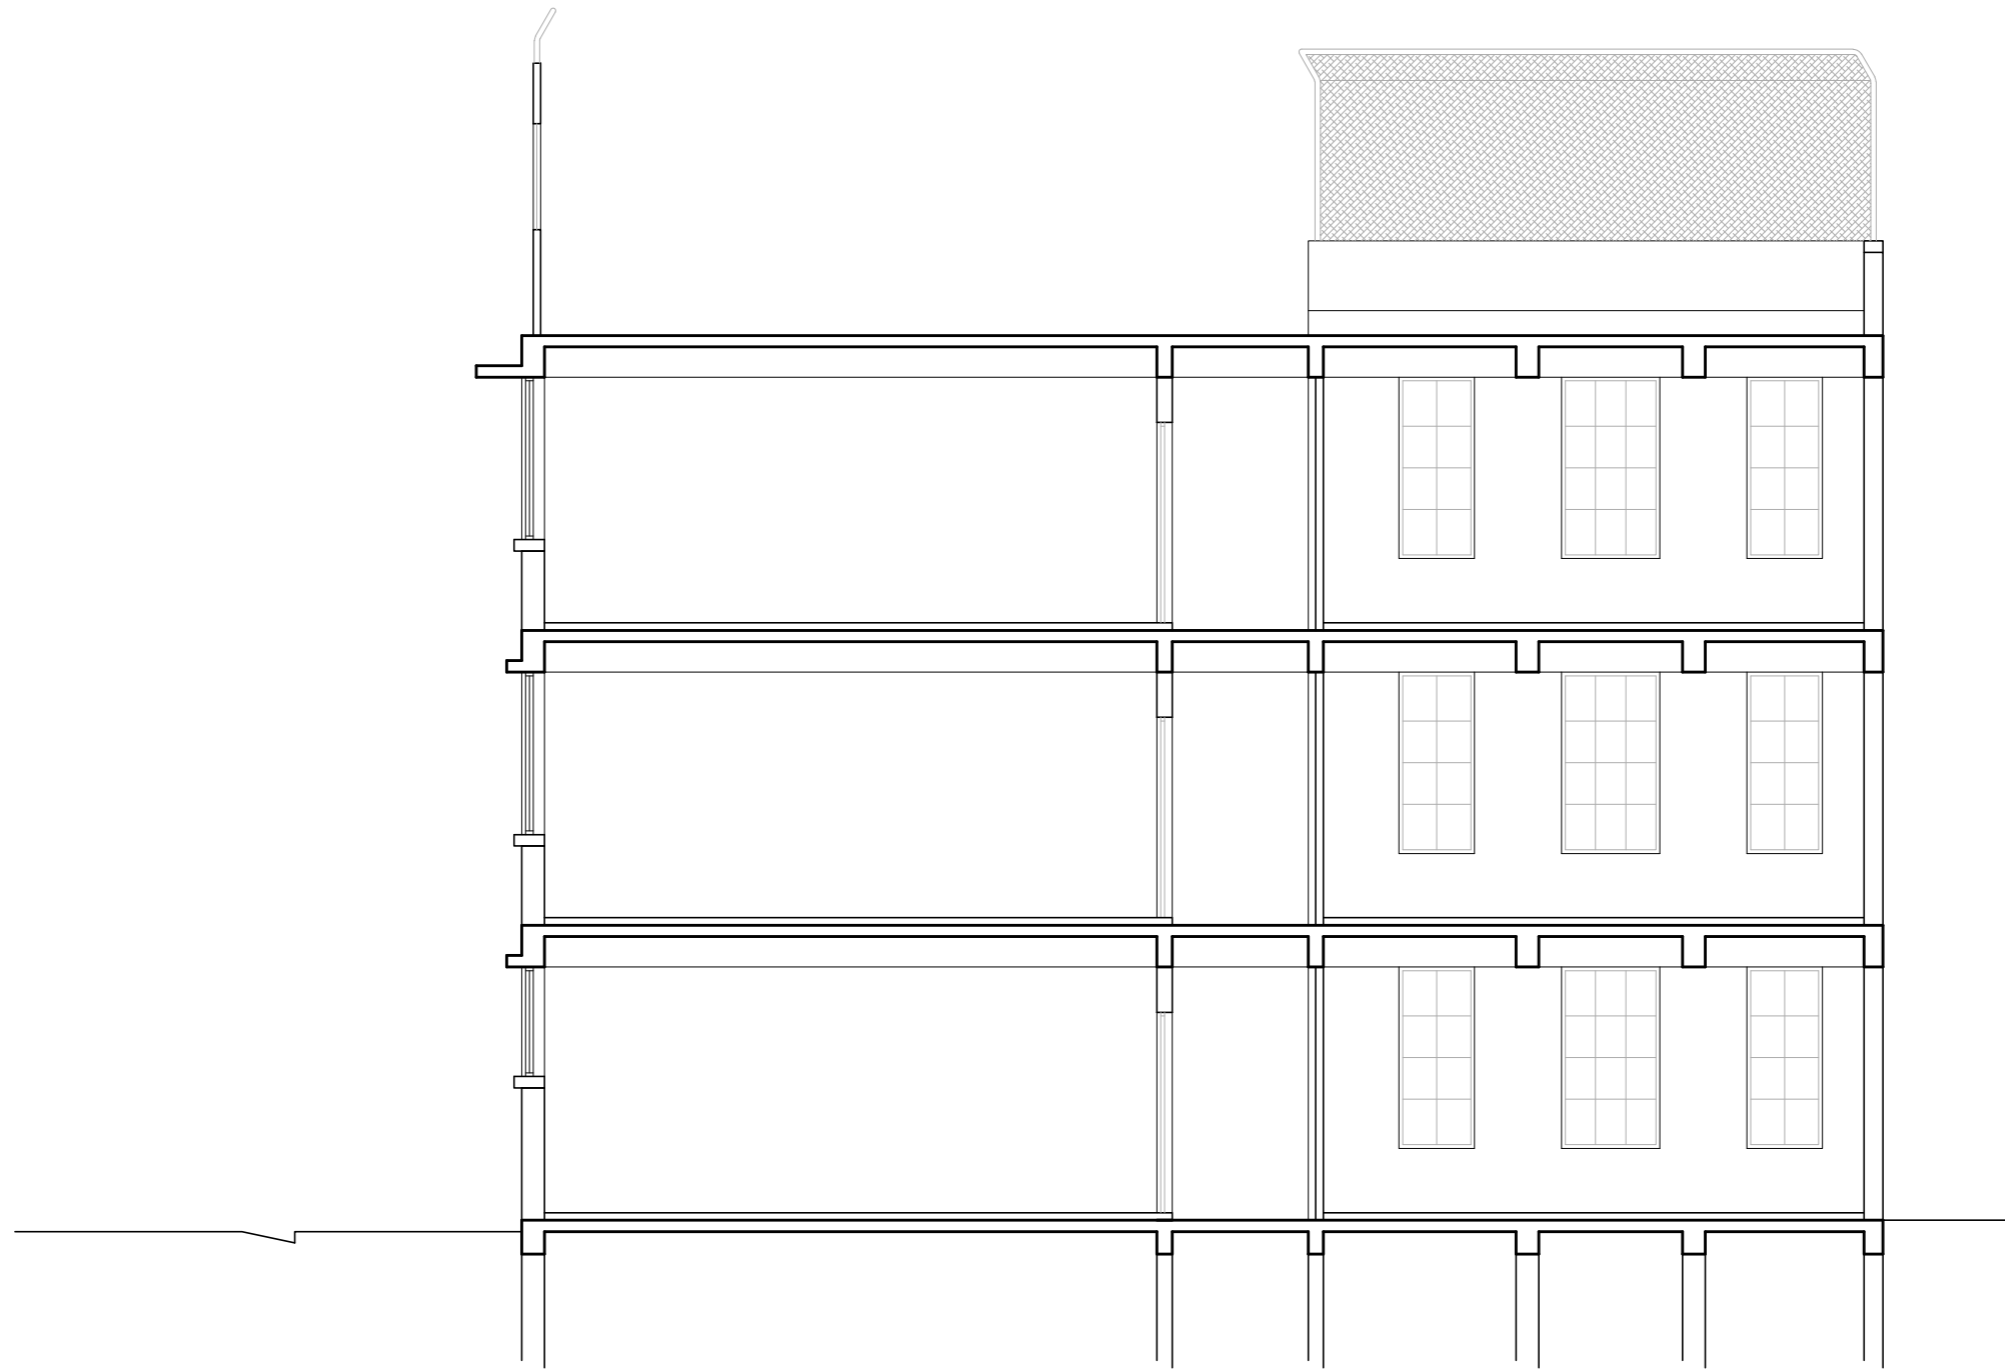

Old Body
Section 1:100