


A  
HOUSE  
BOOK

In this book there is a house and a studio.  
They are not animals but fillers/containers.

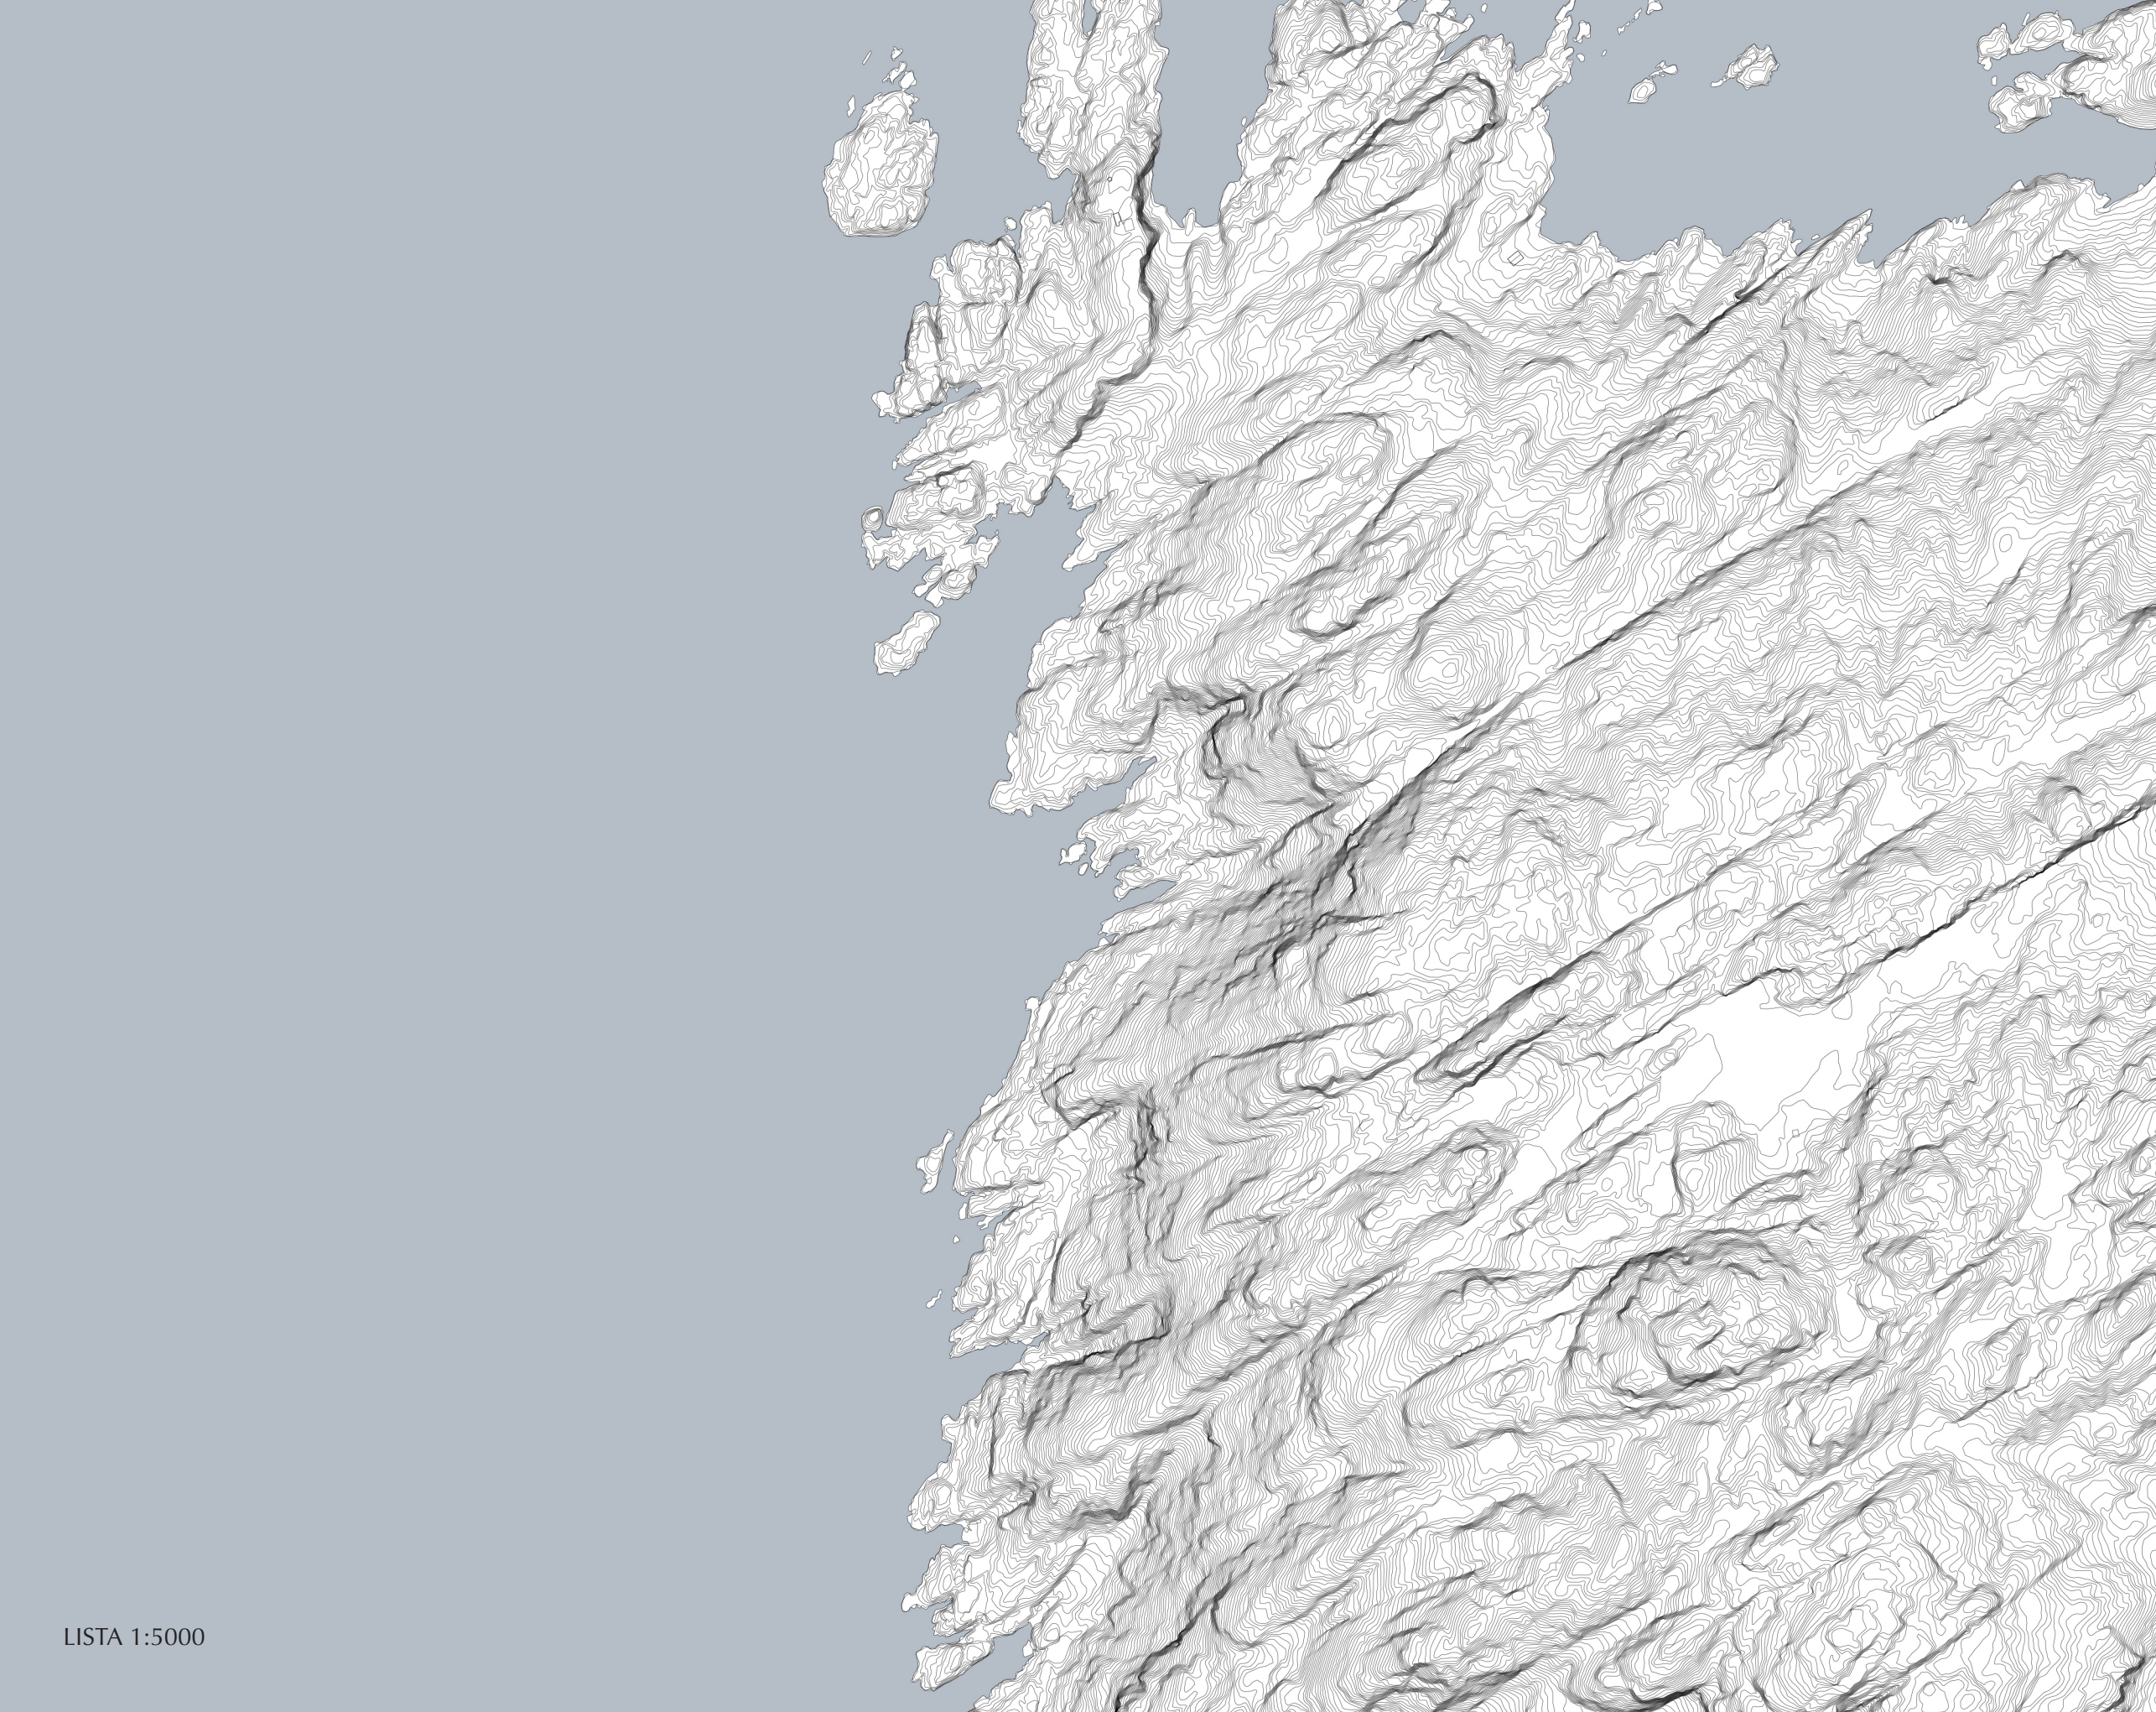

someone wants to come to there,

#### A HOUSE

a big roof, with sunlight through it

steps under the roof

a window for star

collection of comfort corners by me and my animals

my animals

#### A STUDIO

a right room face to the sea

an opened drawer

a roof to lay on

a long long table


my staffs/animals

the unfinished box for my staffs

#### A LAMP

a room for night

a light for garden

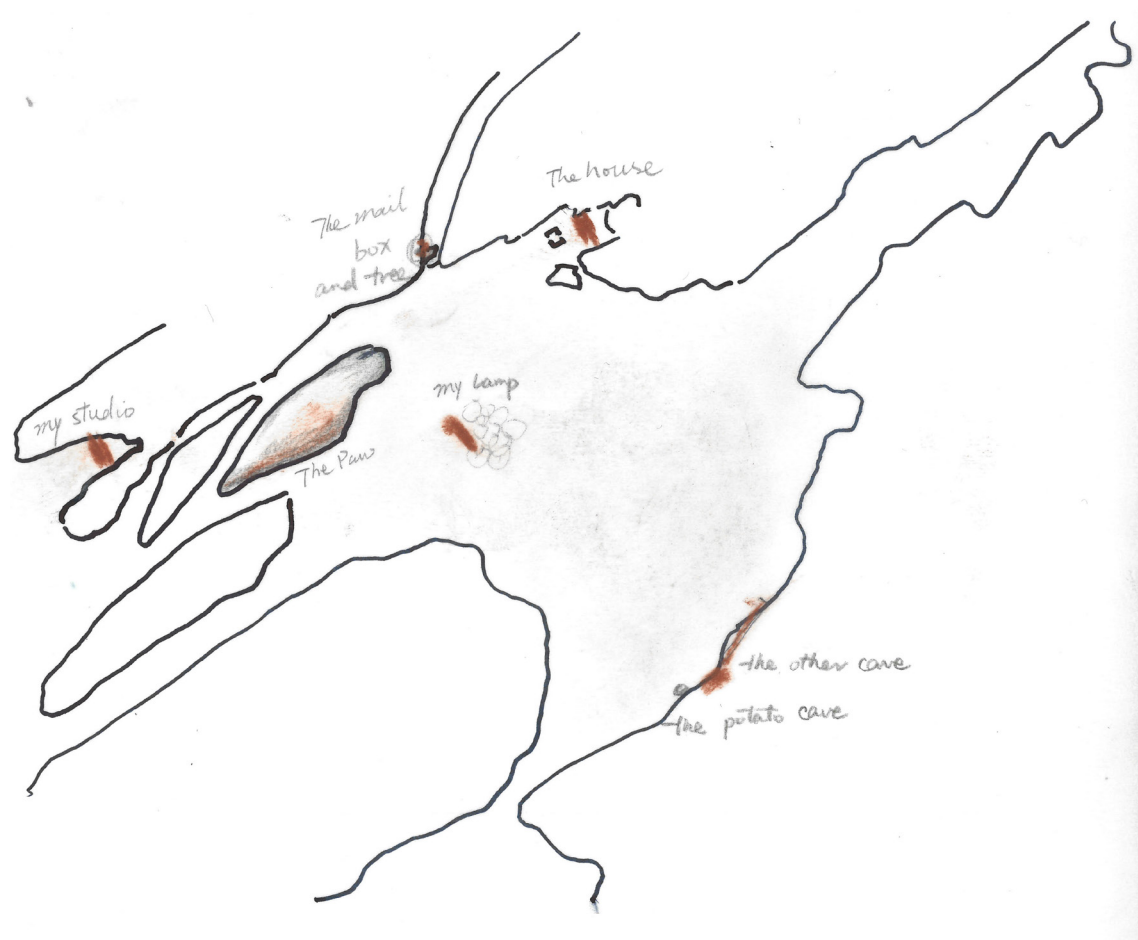



someone is already there,

#### THE MAIL BOX


#### THE CAVES


#### THE PAW / ROCK

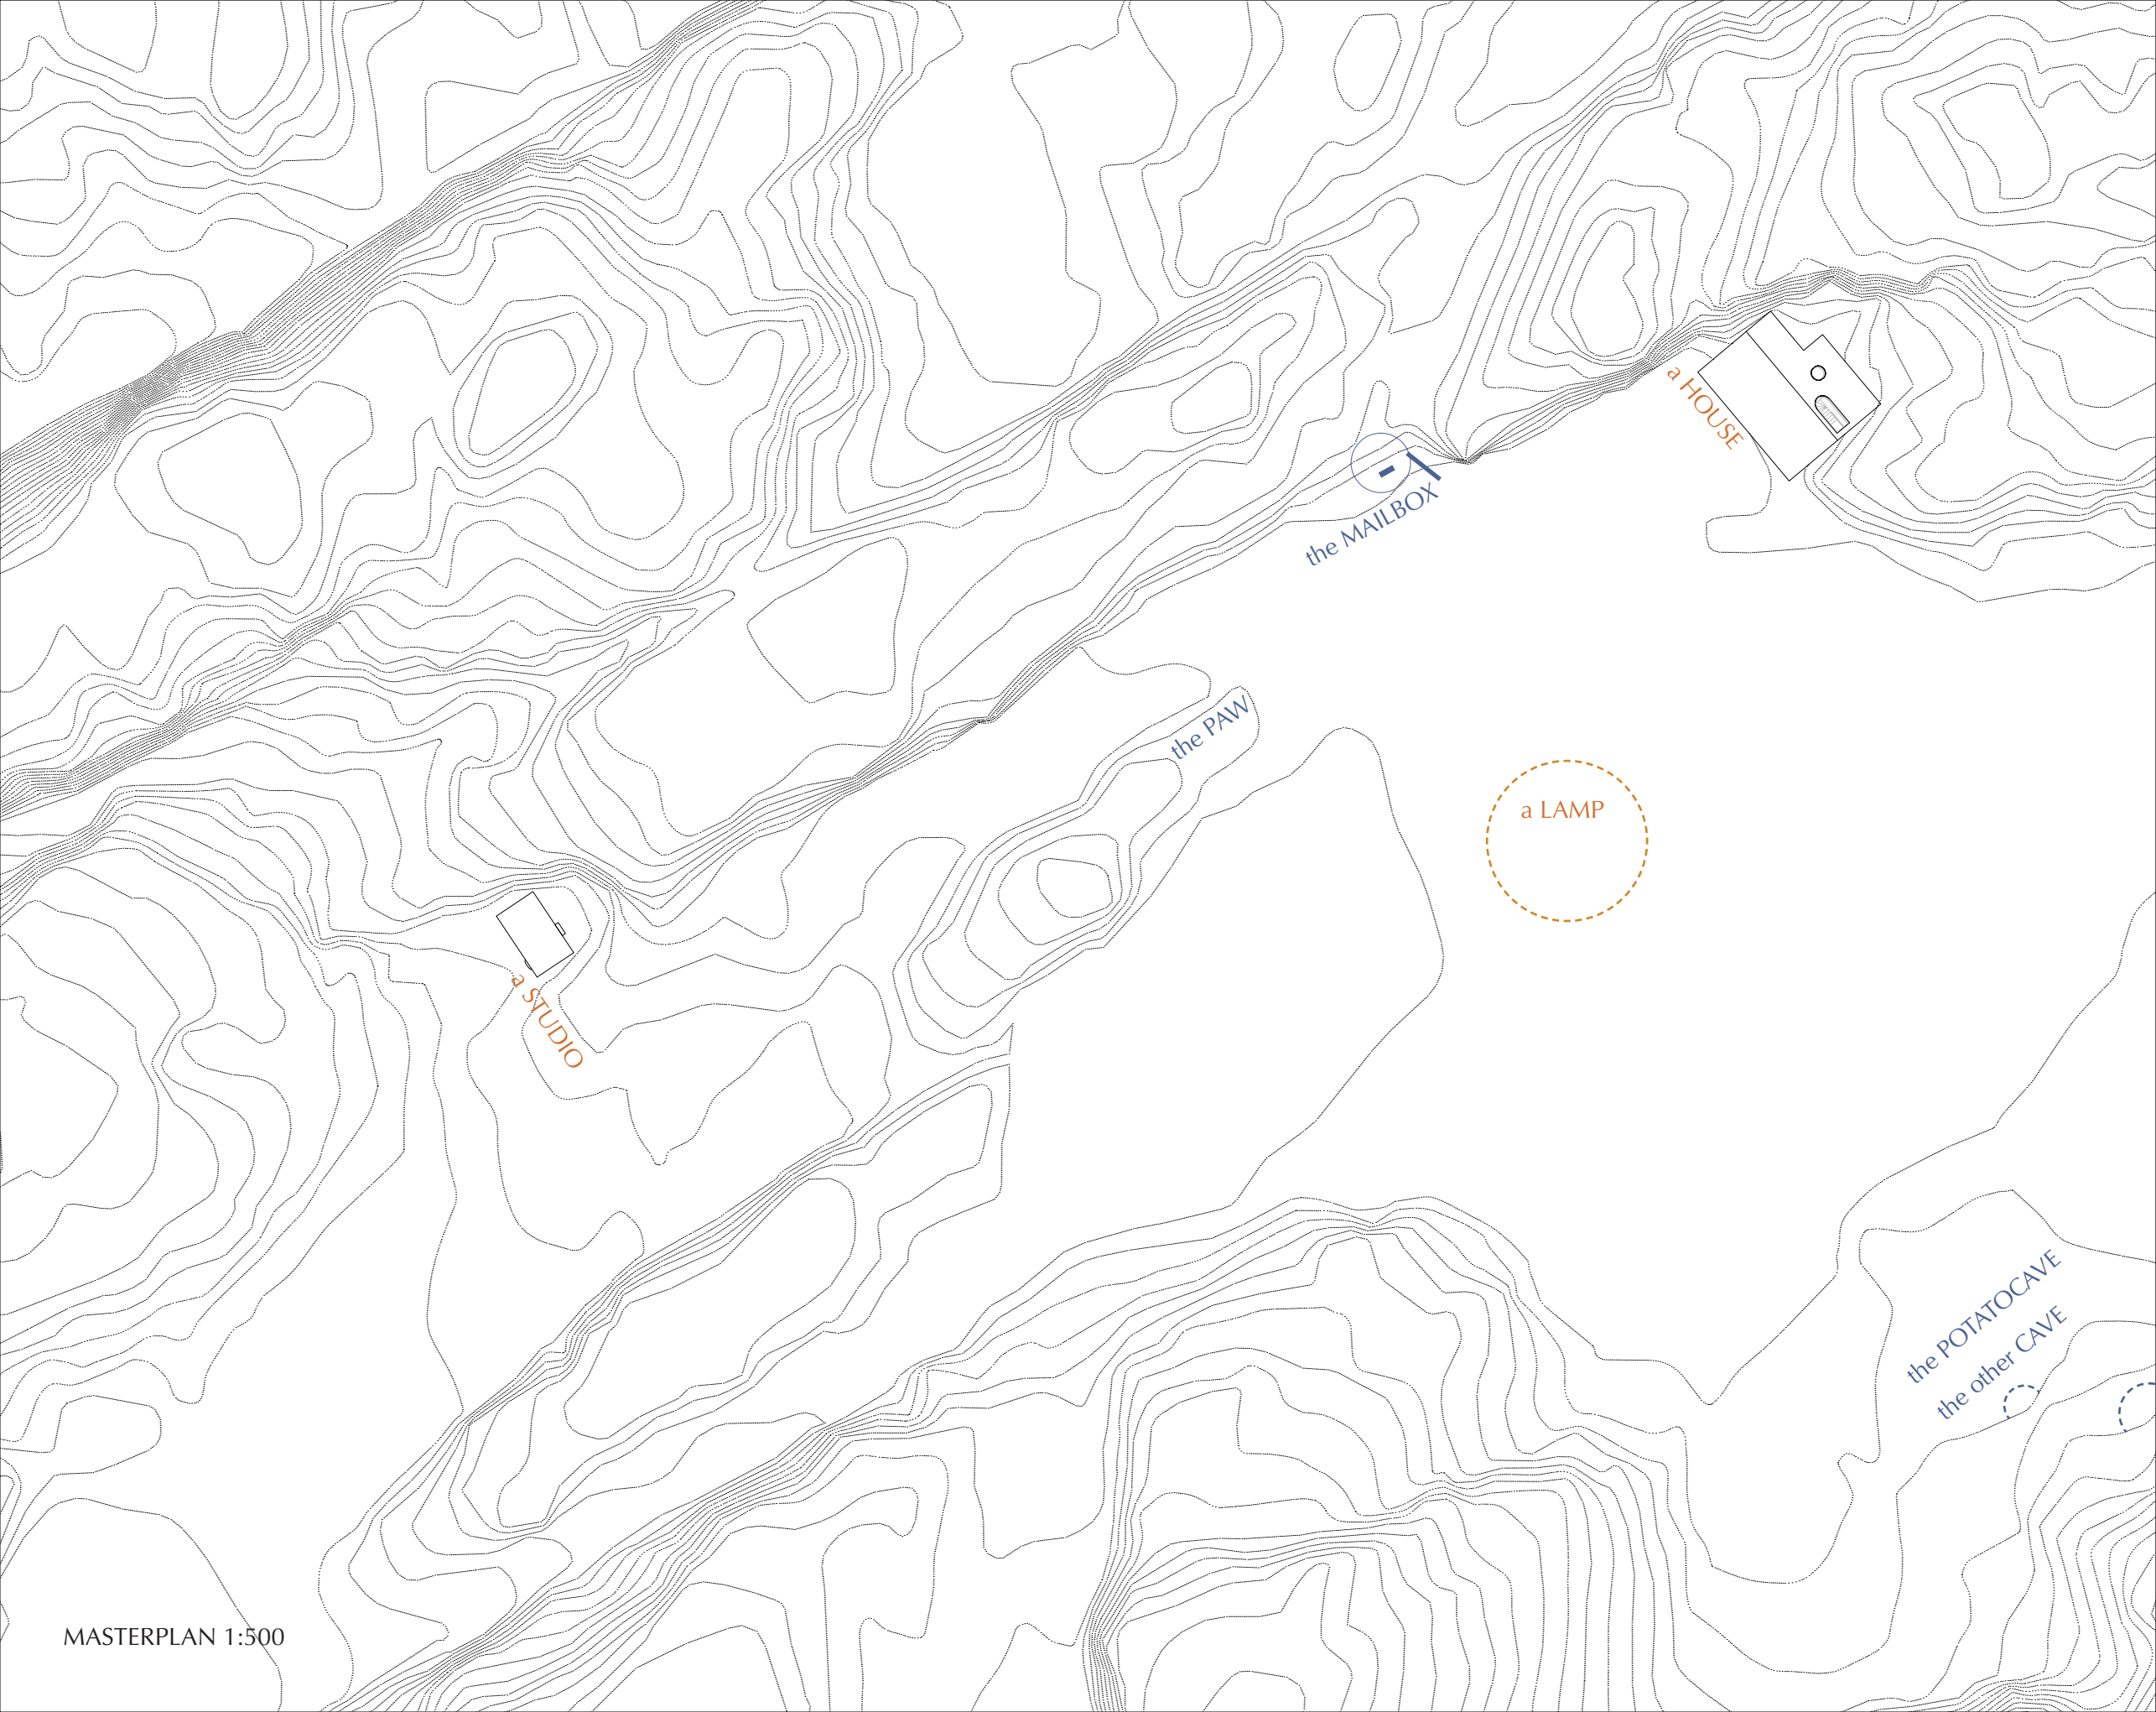

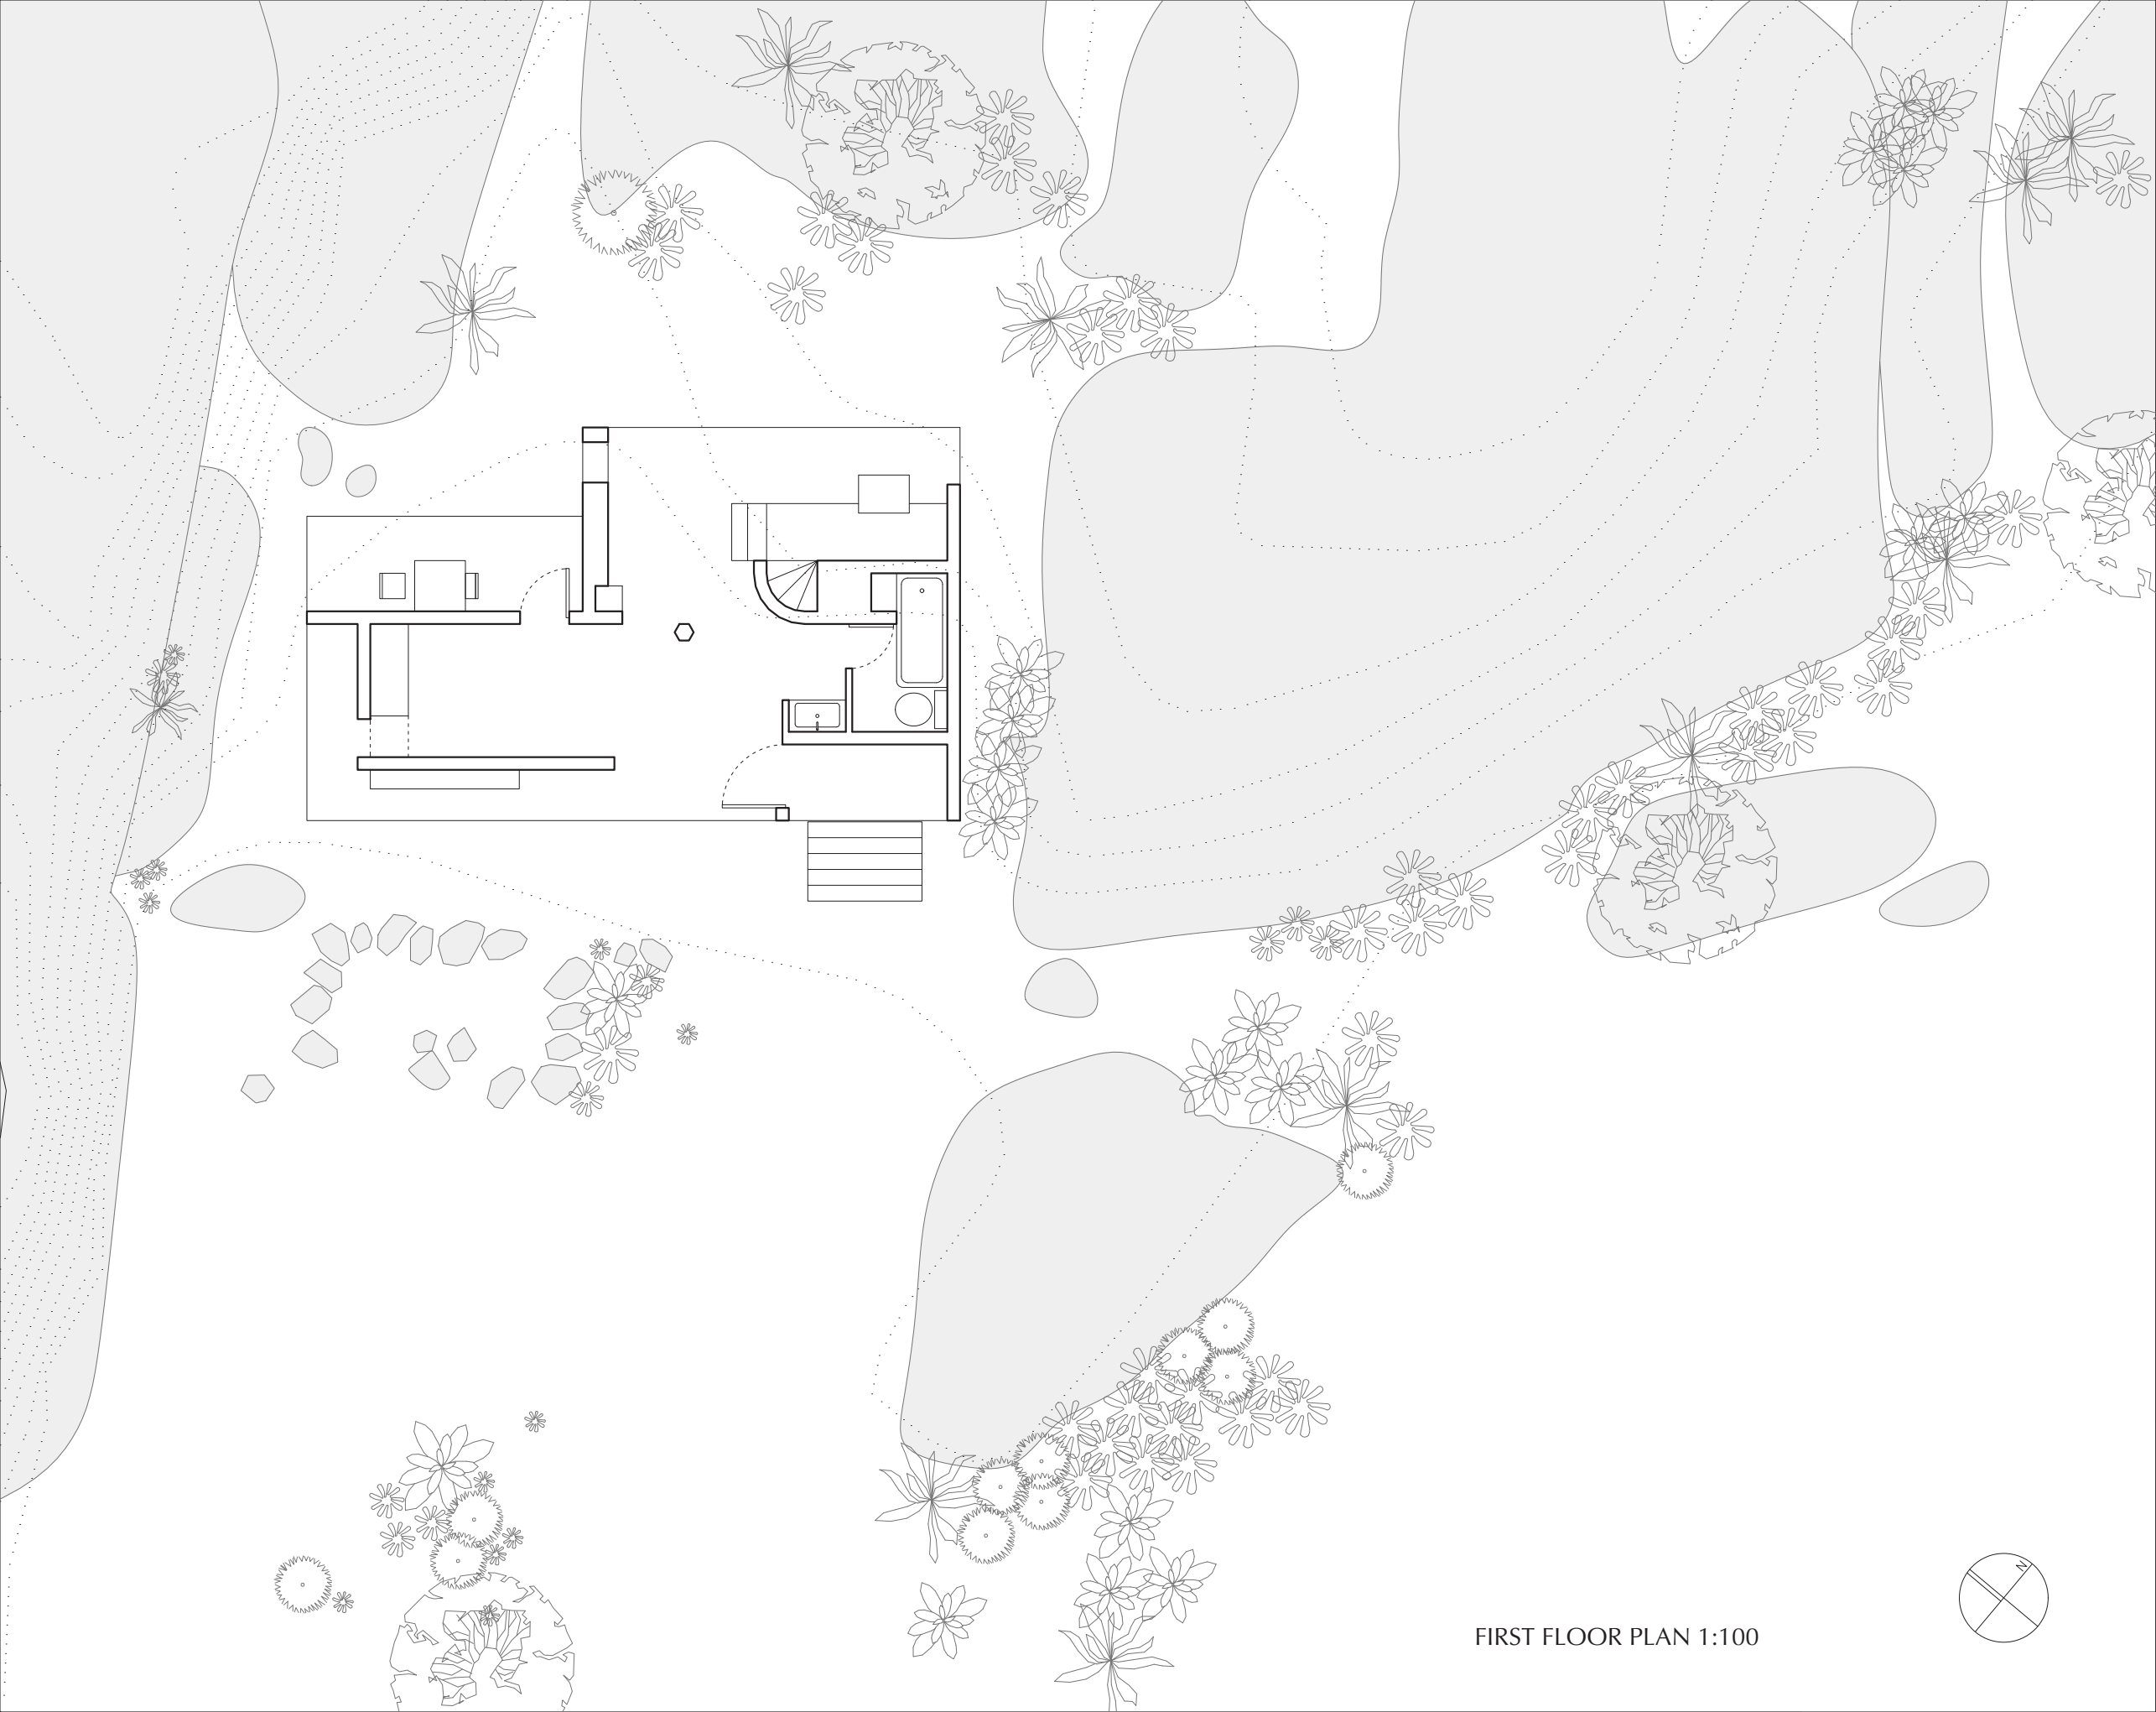


FIRST FLOOR PLAN 1:100

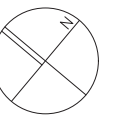


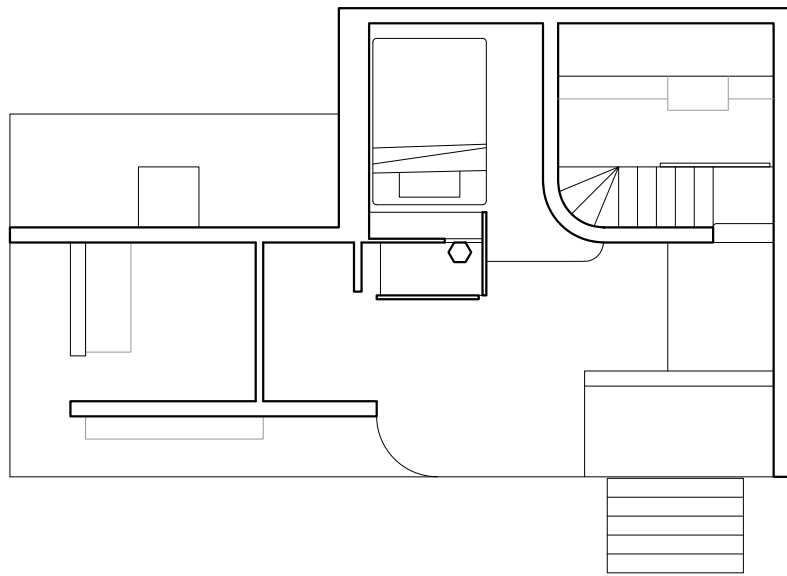

SECOND FLOOR PLAN 1:100

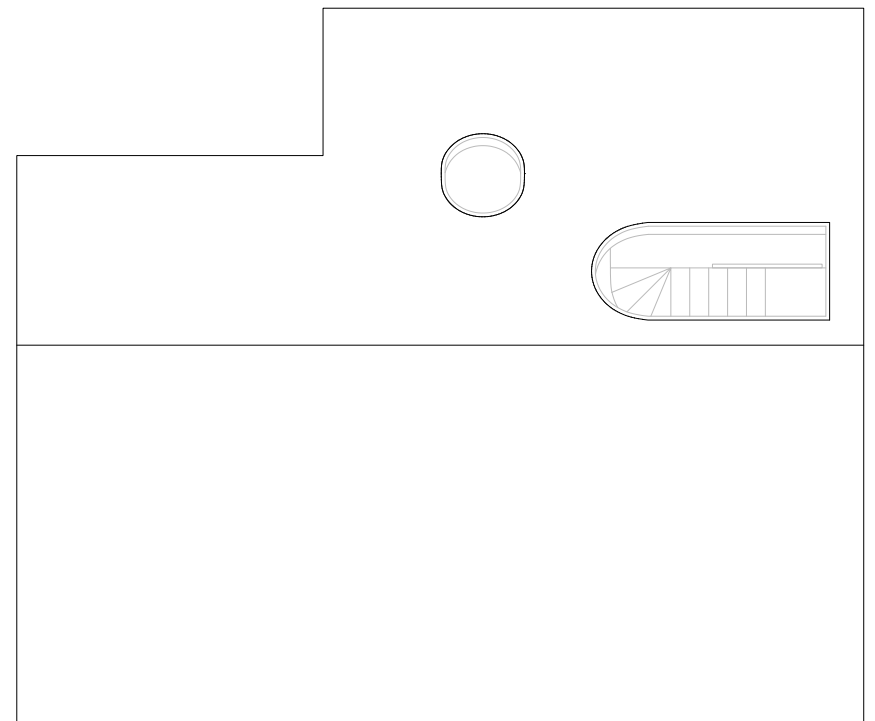


ROOF PLAN 1:100

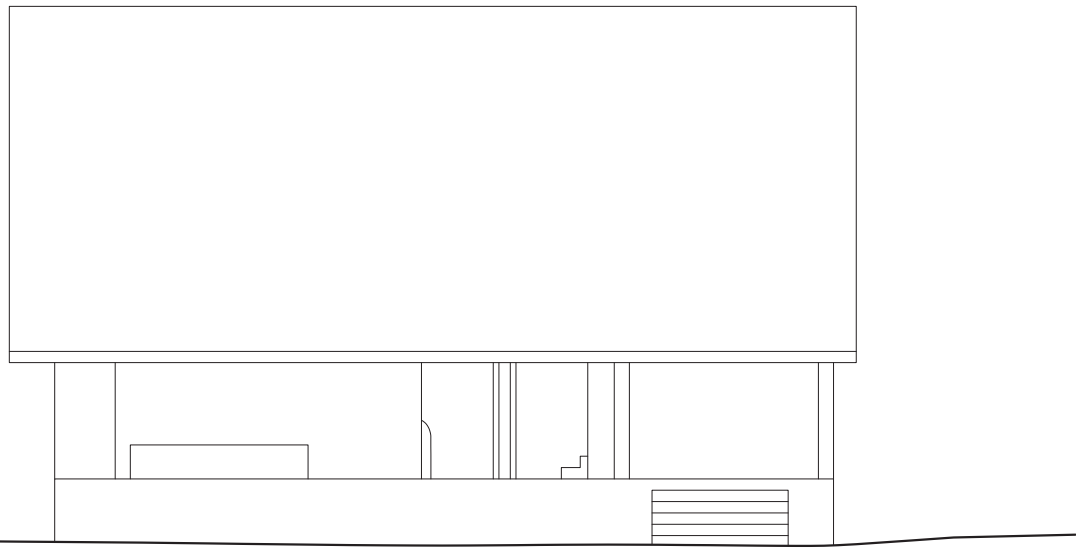


SOUTH ELEVATION 1:100




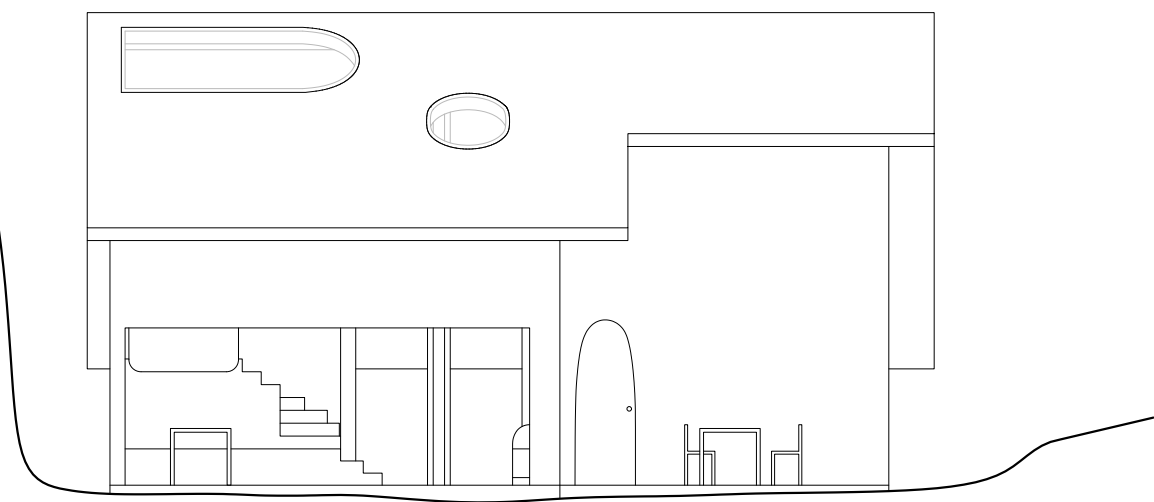


NORTH ELEVATION 1:100

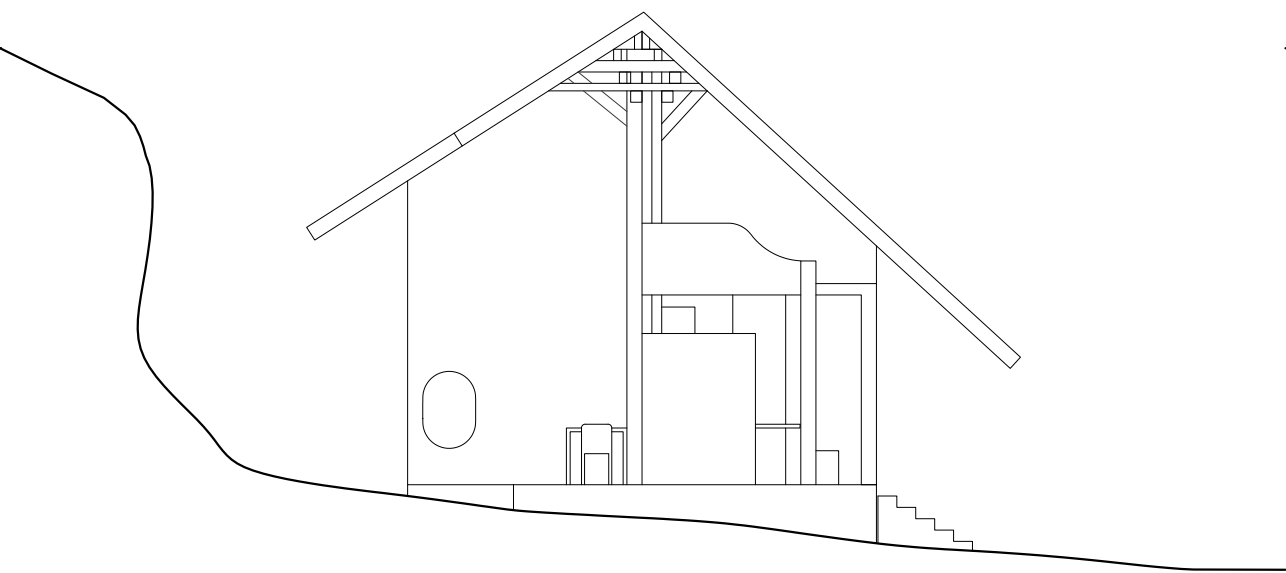


WEST ELEVATION 1:100

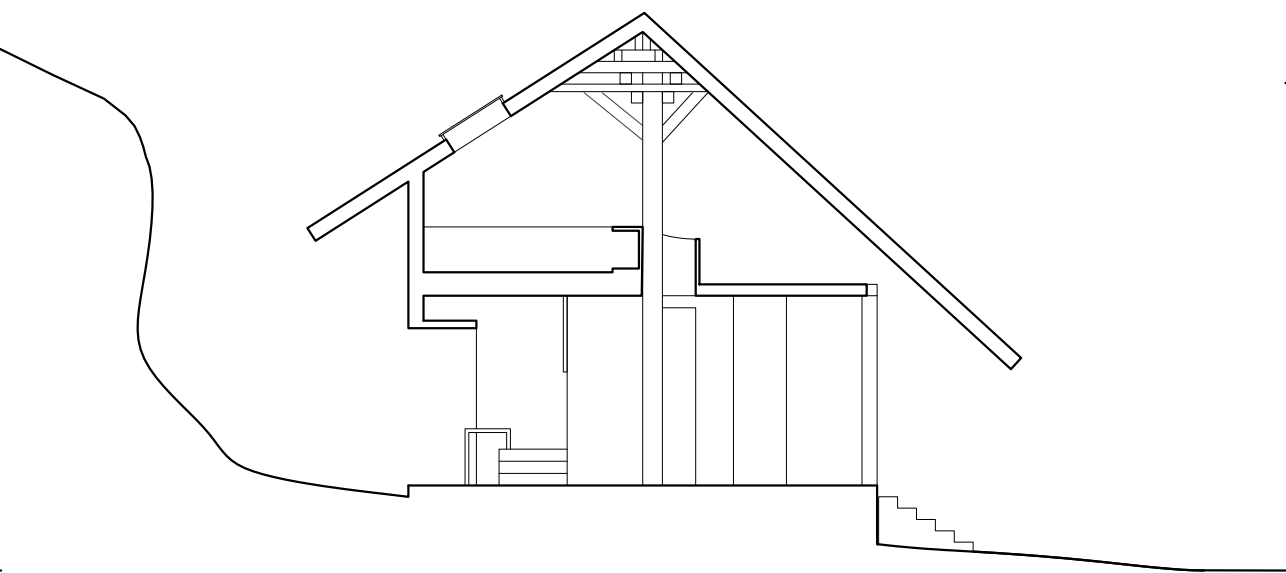

SECTION01 1:100

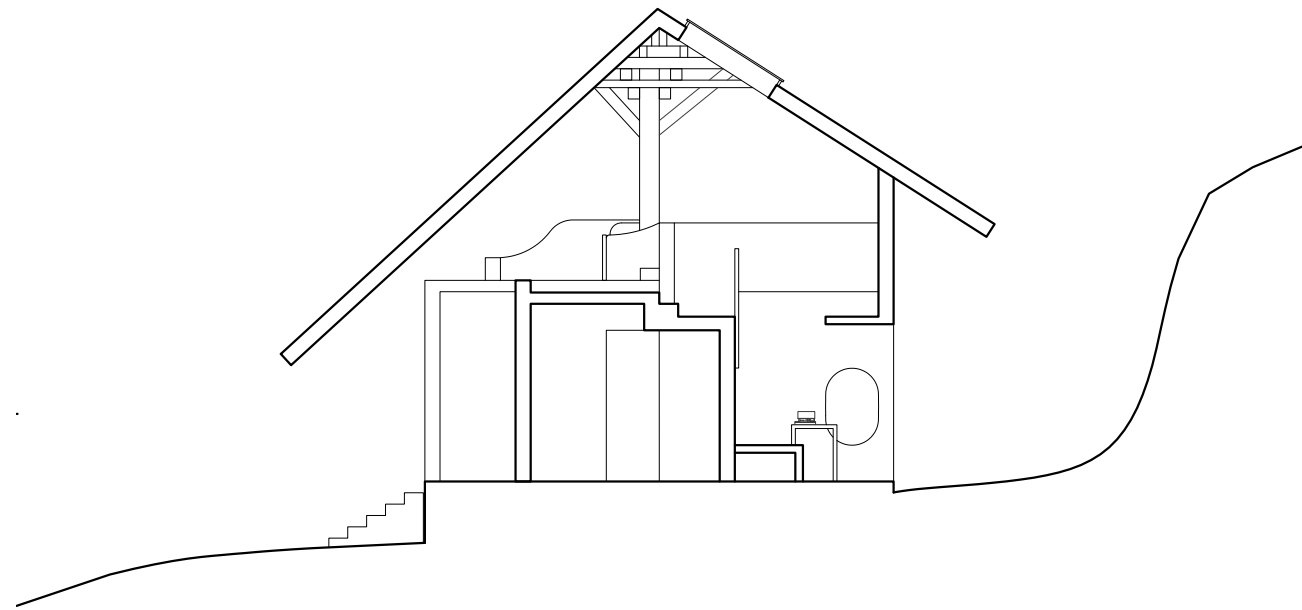

SECTION02 1:100

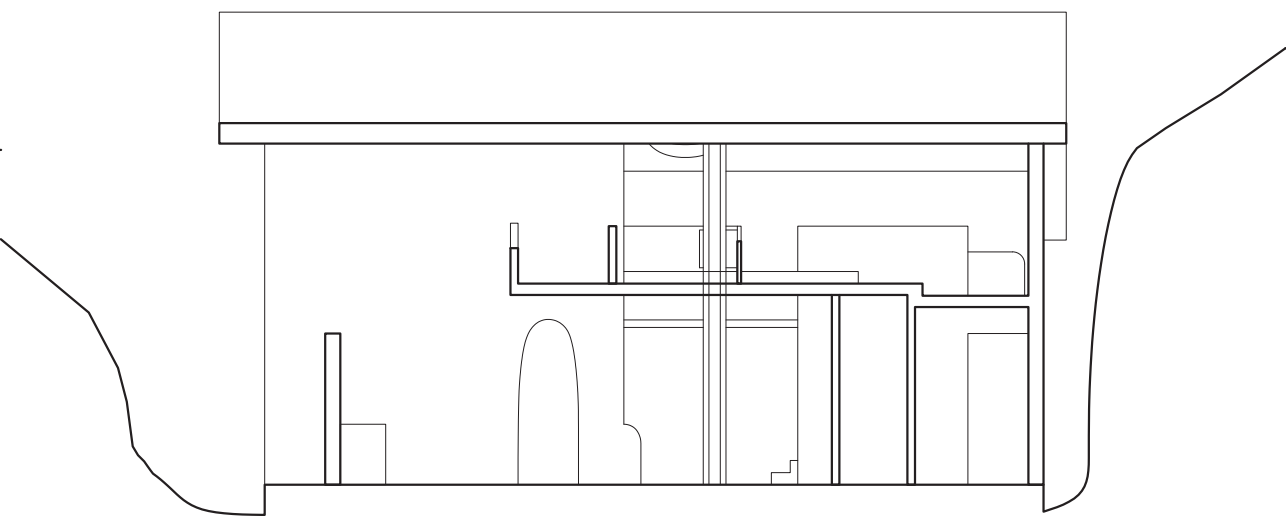


SECTION03 1:100


FIRST FLOOR PLAN 1:100





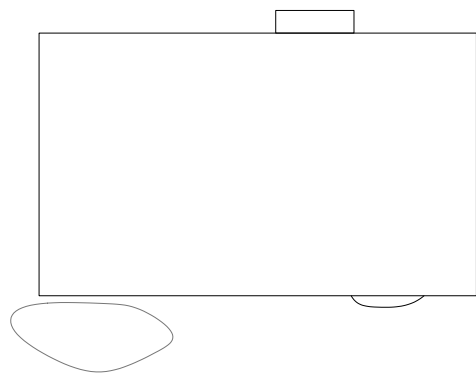


ROOF PLAN 1:100

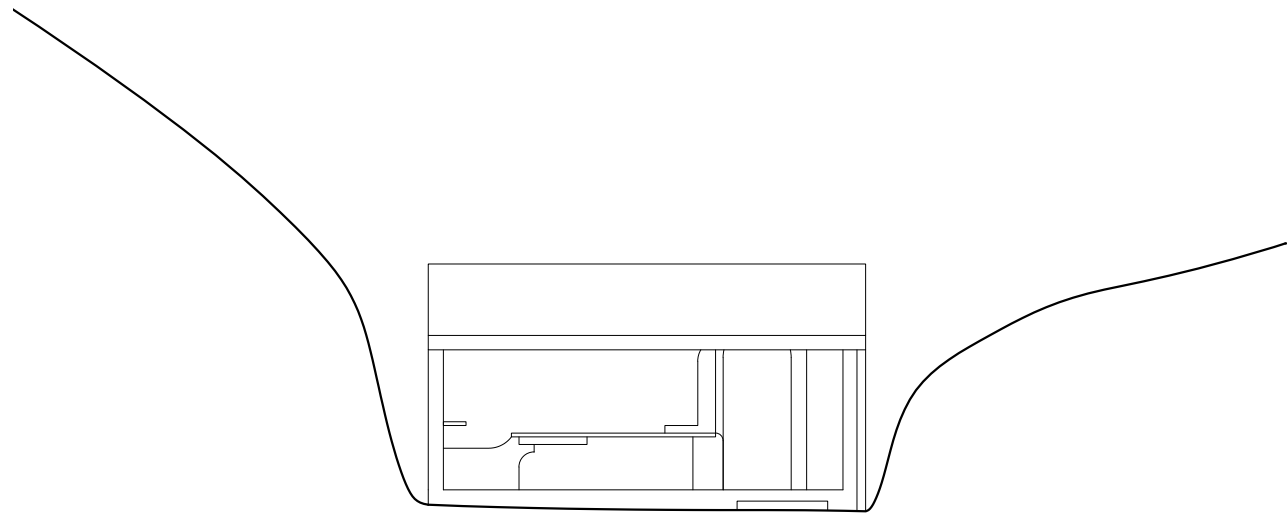


SOUTH ELEVATION 1:100




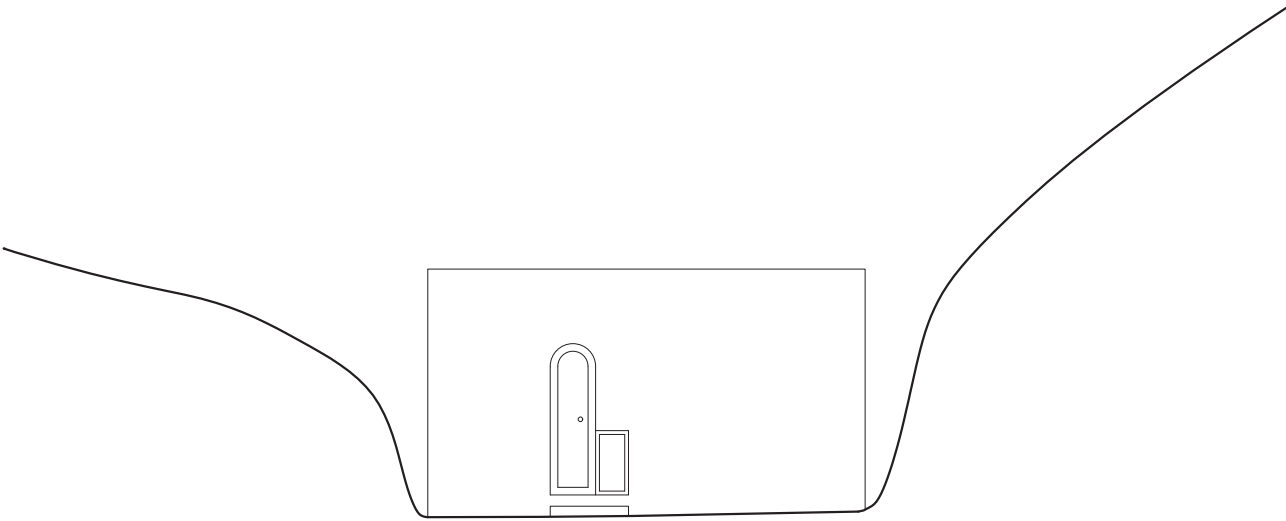

NORTH ELEVATION 1:100

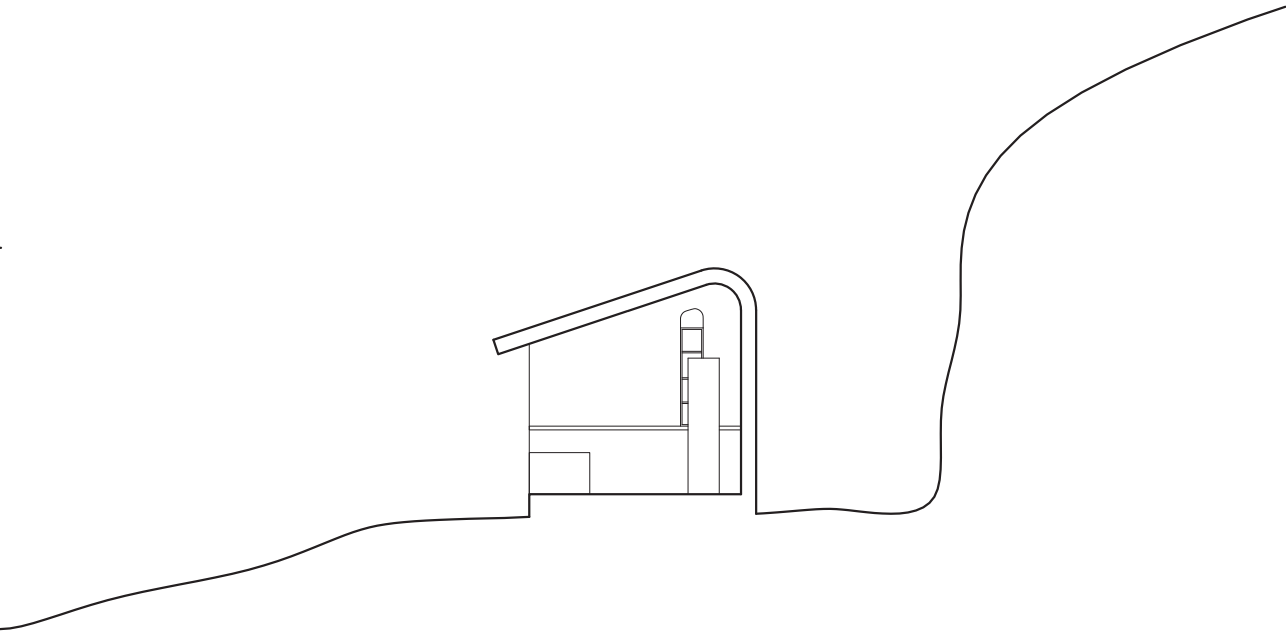

SECTION02 1:100

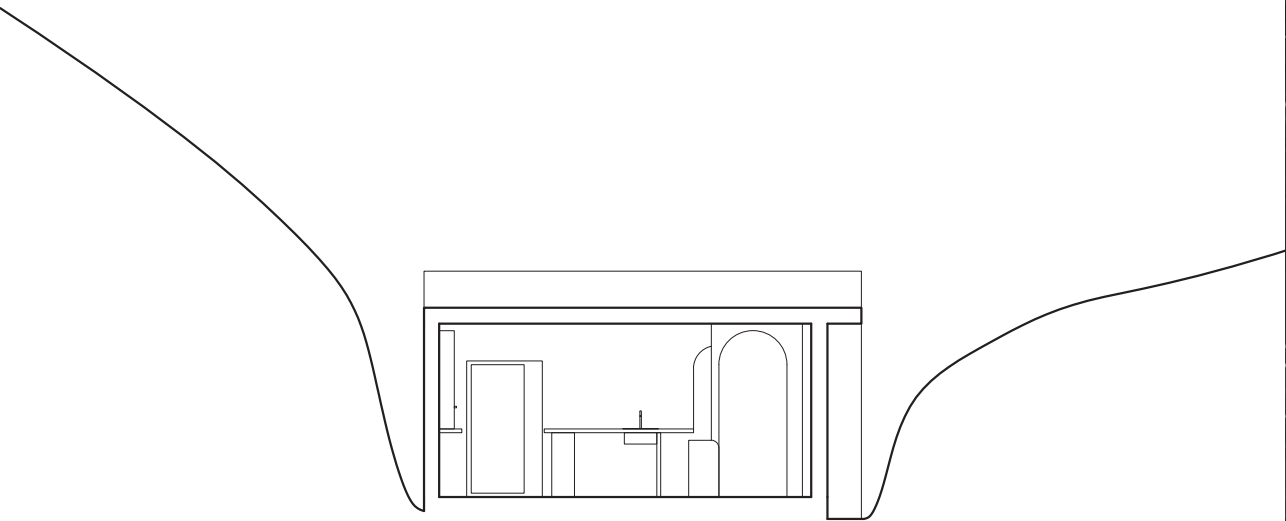

SECTION01 1:100

