



METROPOLITAN AREA

AIRPORT



● SITE

● TSIM SHA TSUI

● CENTRAL

Hong Kong  
orthophoto




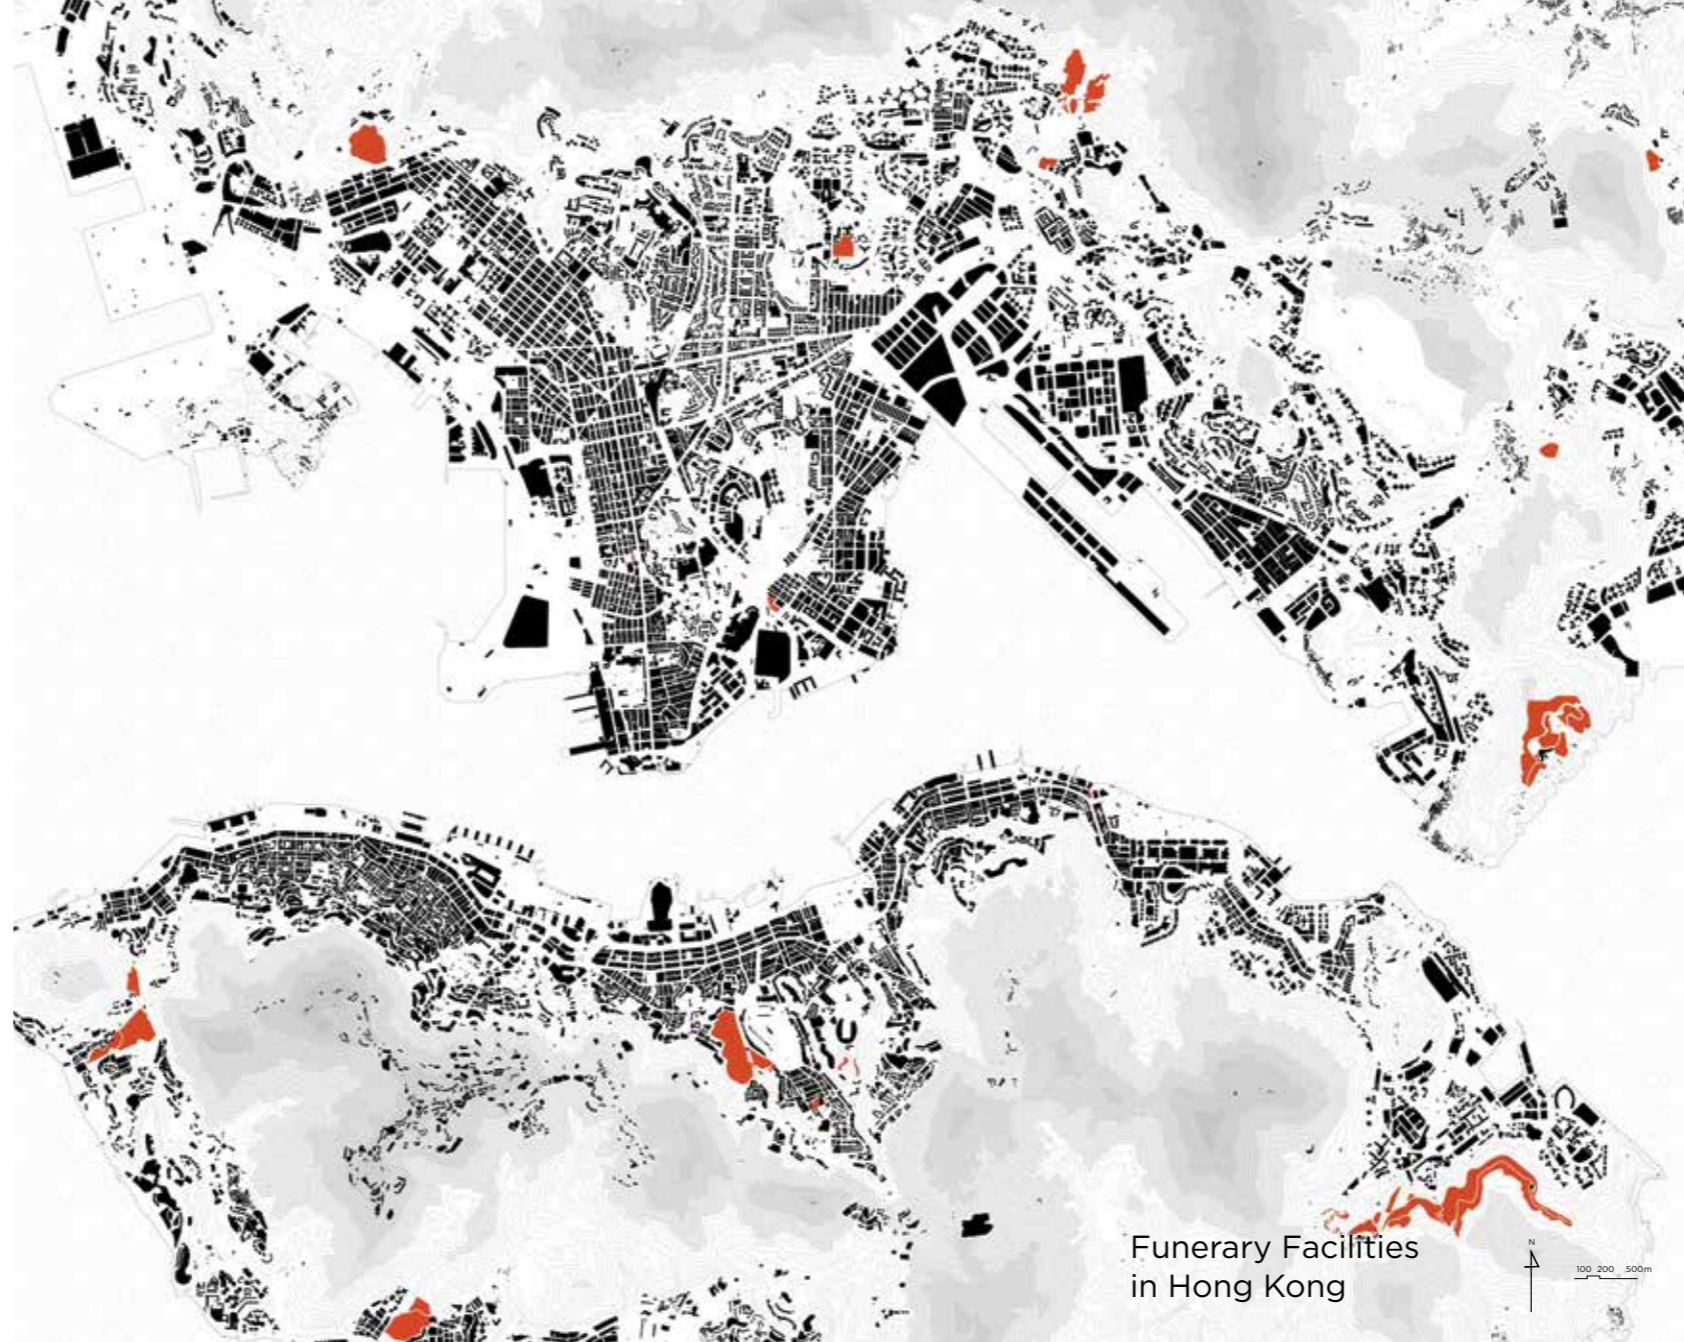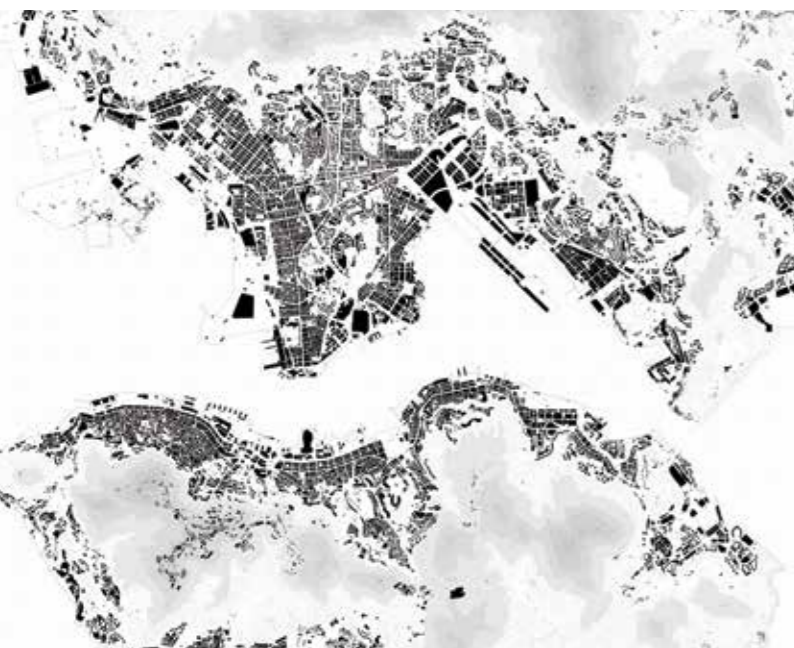




KAI TAK


site selection  
for the first  
"cemetery-park"  
in urban area

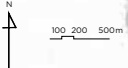


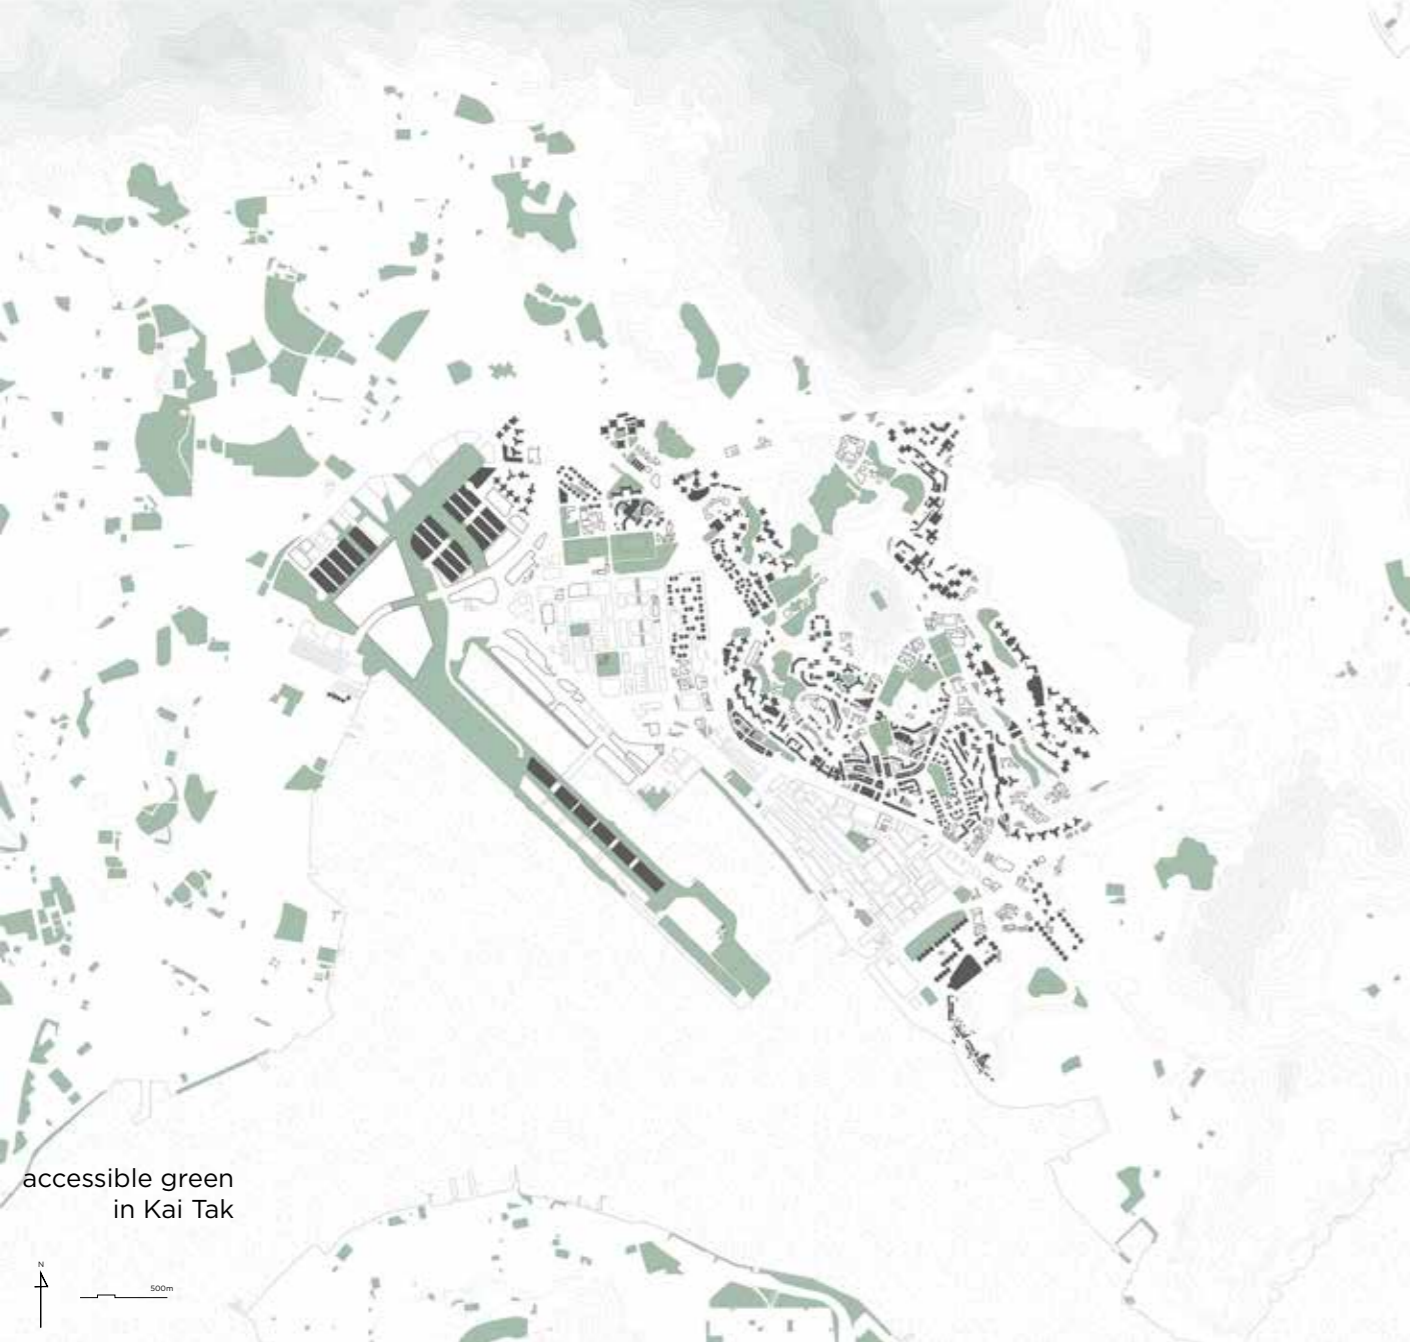


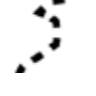




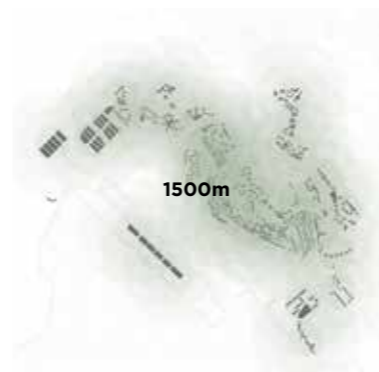



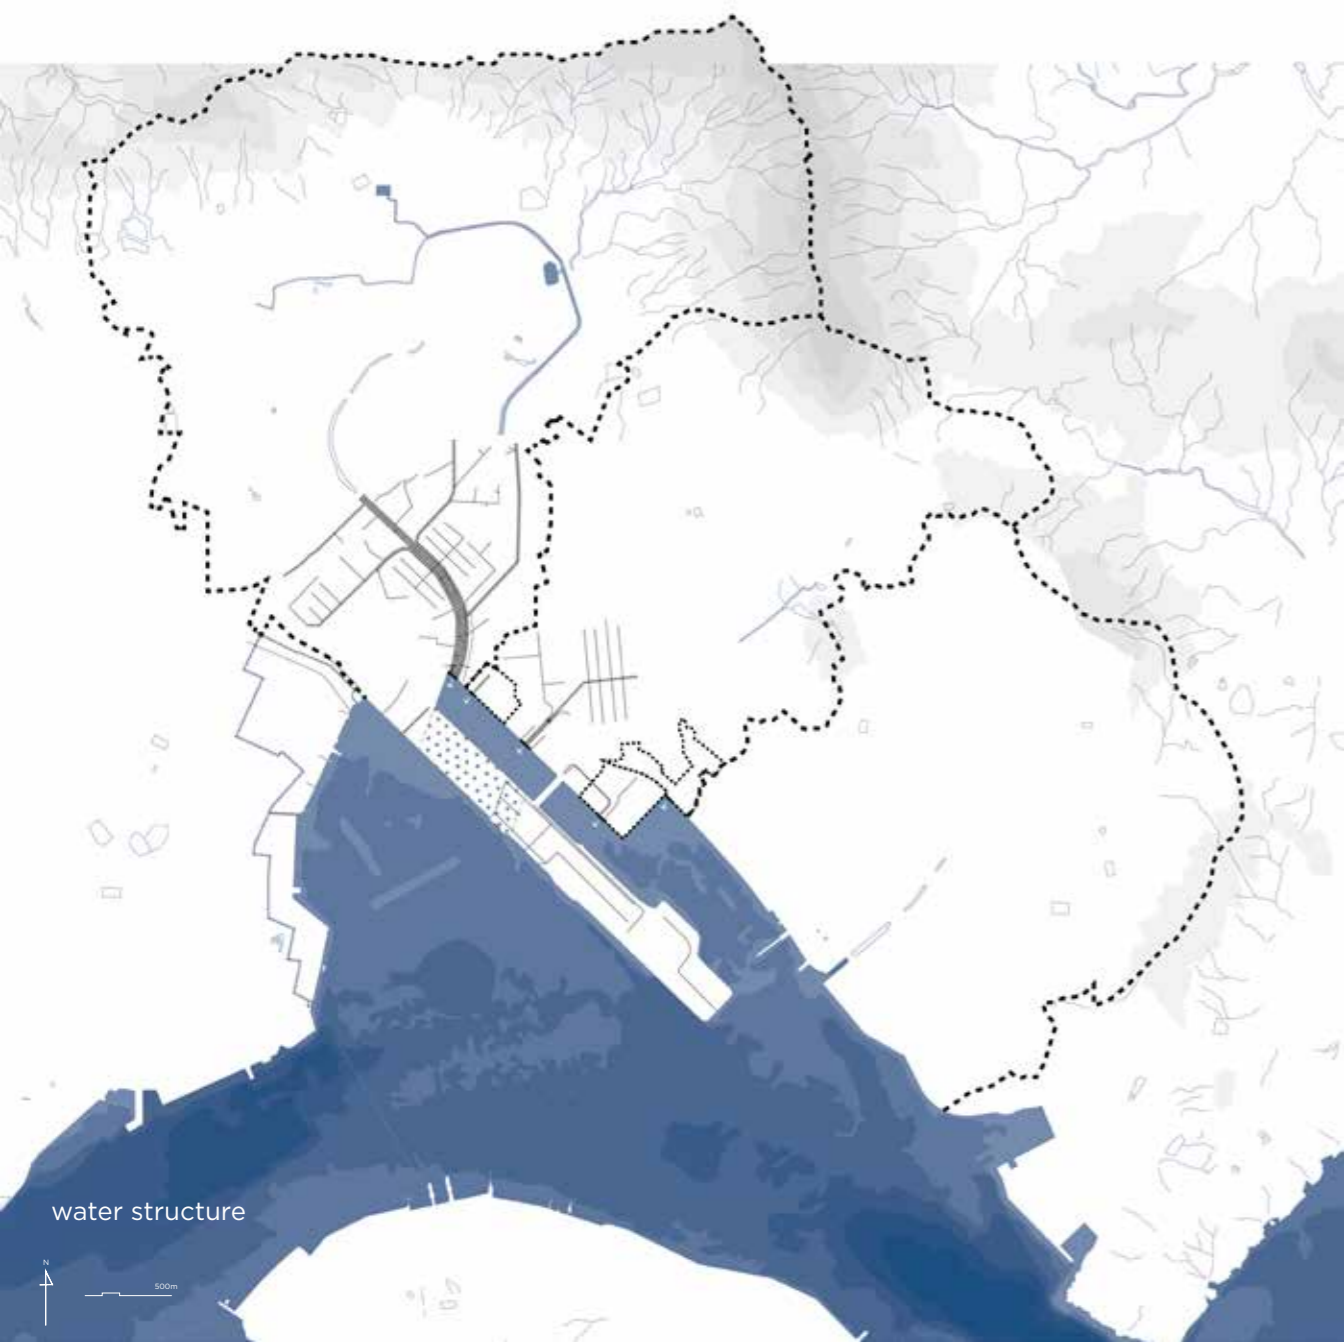


walking distance from residential  
(in diameter)






-  surface water
-  major salt water supply
-  major fresh water supply
-  watershed
-  sub-watershed
-  stormwater drains
-  underground channel to improve water quality
-  water depth in every 5m

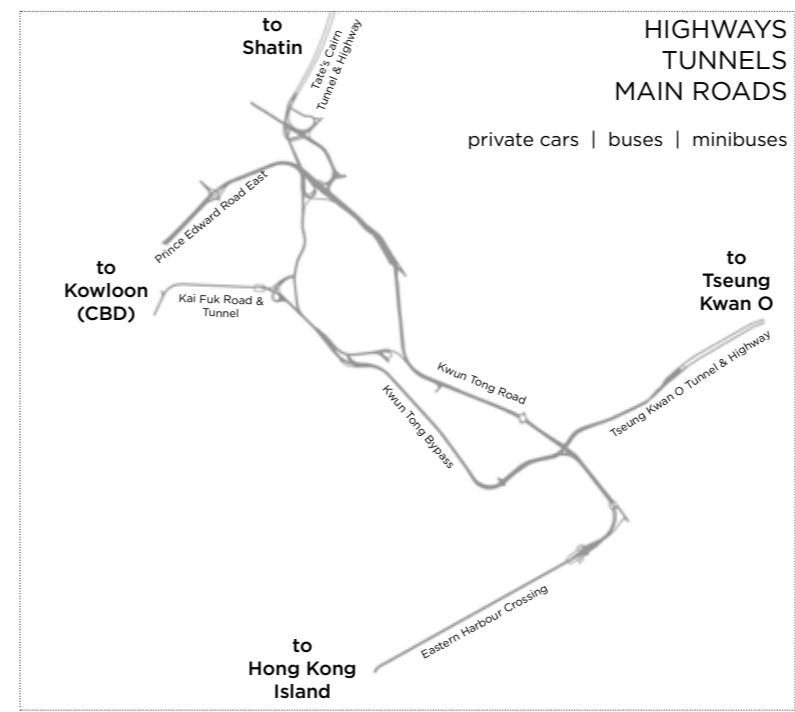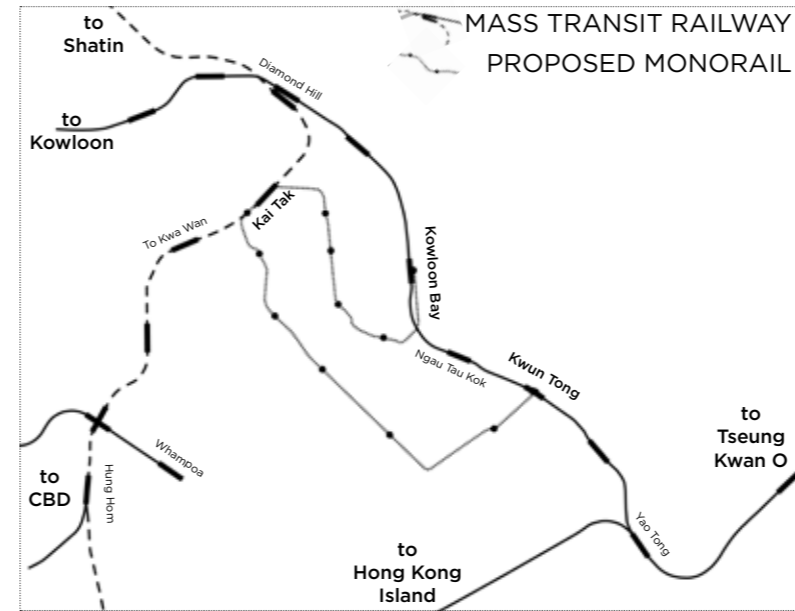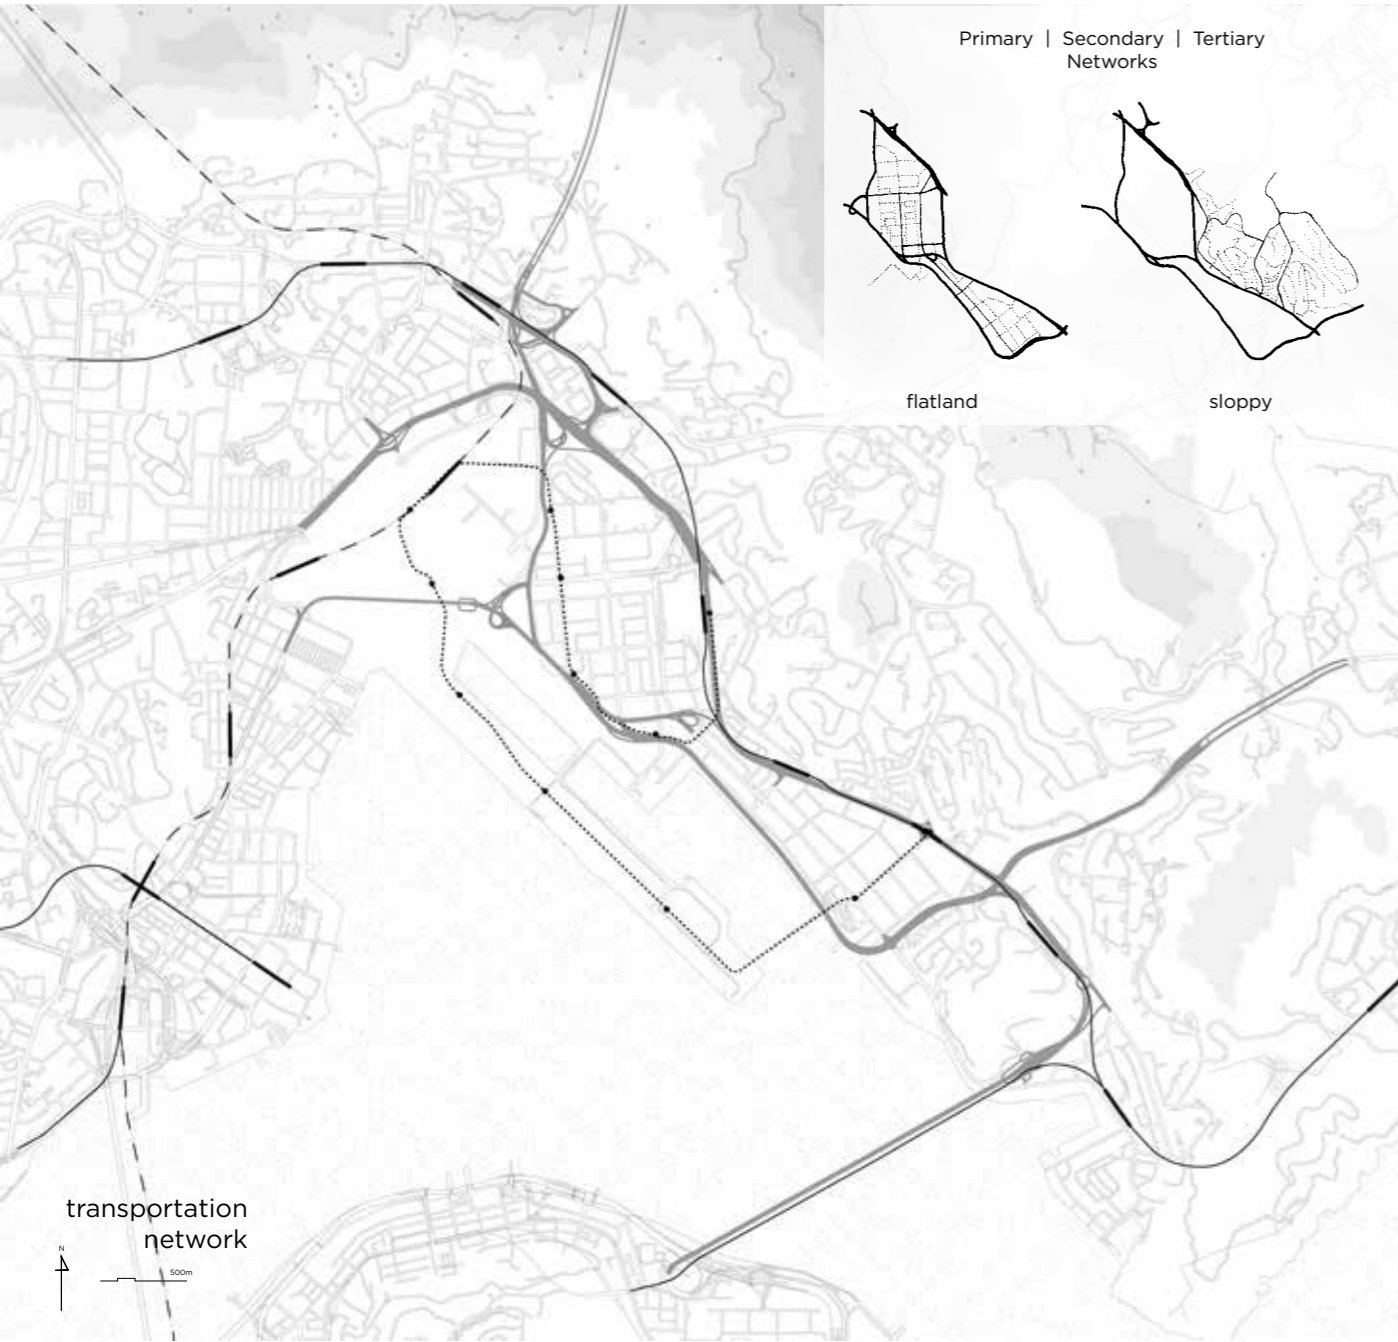


Major Land Use in Kai Tak




500m

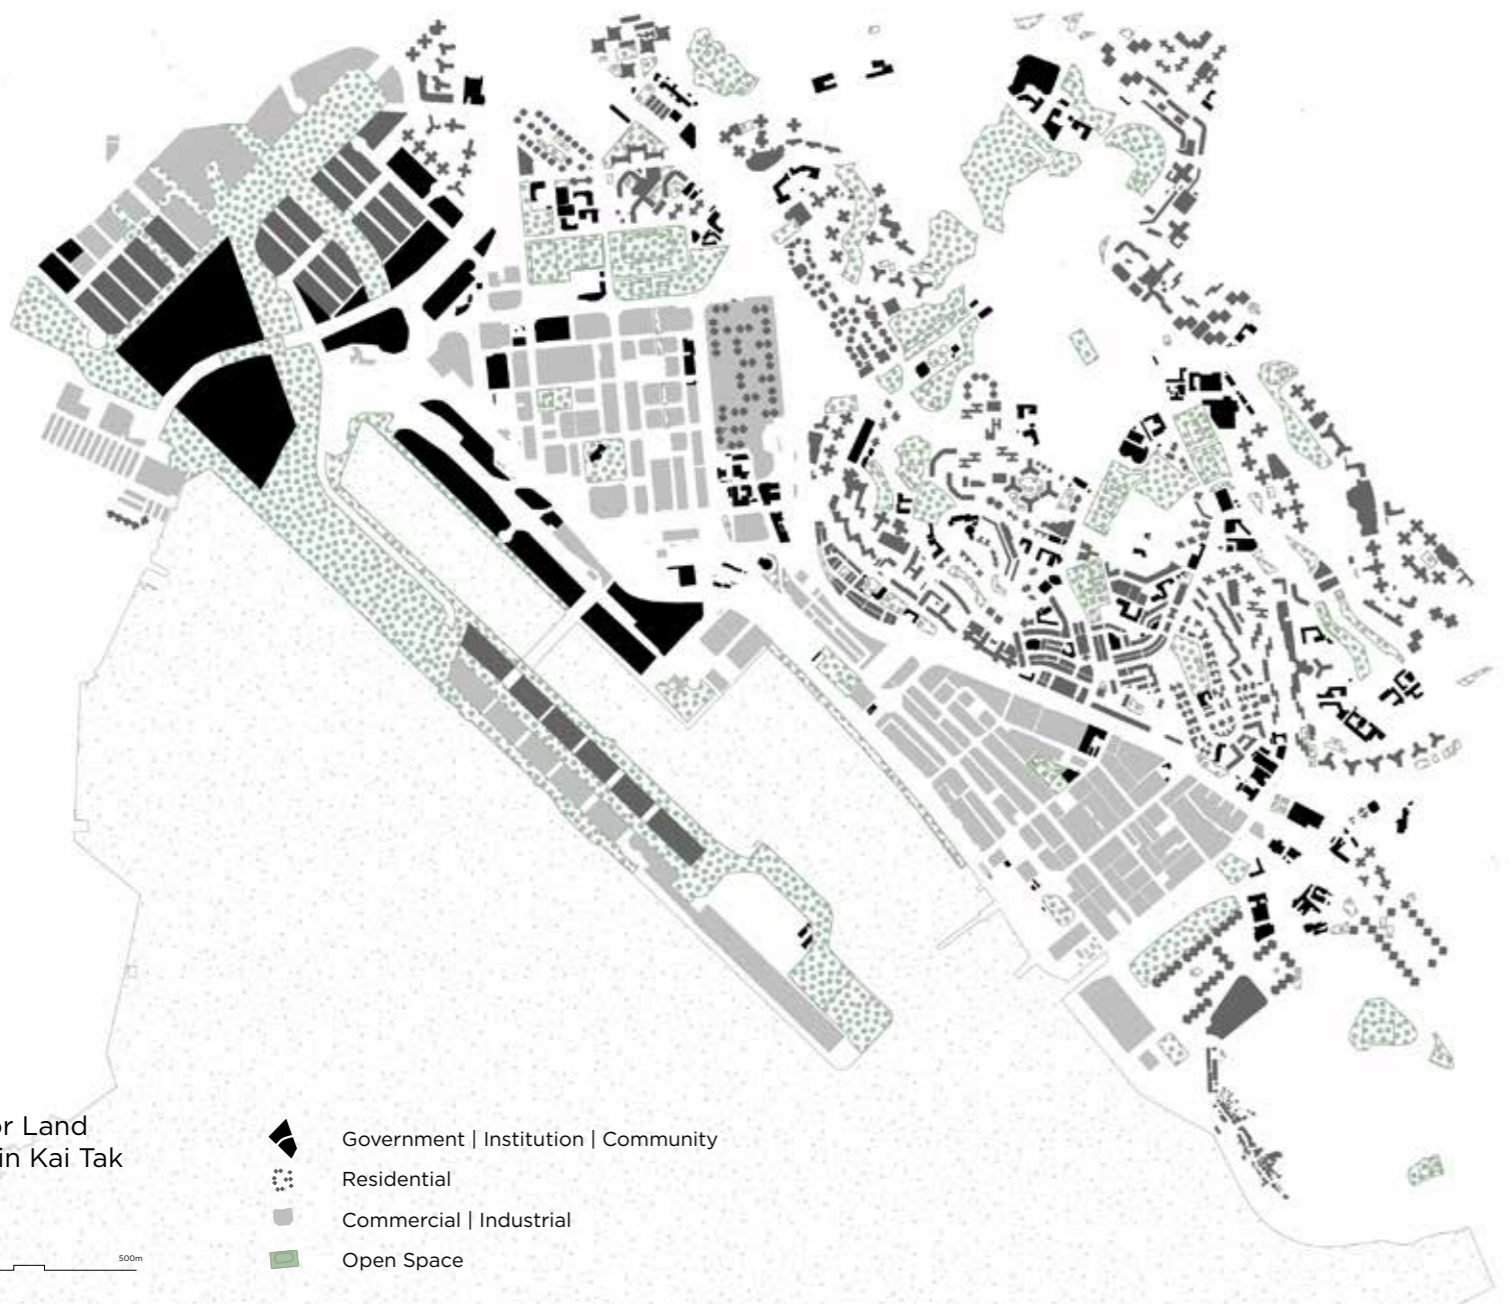

-  Government | Institution | Community
-  Residential
-  Commercial | Industrial
-  Open Space



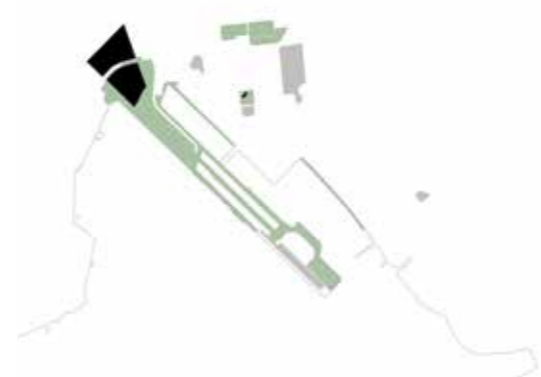

LANDMARKS | ATTRACTIONS



Government | Institution | Community

-  proposed sports complex
-  ZCB zero carbon building



Open Space


-  proposed Metro Park
-  Kwun Tong Promenade

Commercial

-  Kai Tak Cruise Terminal
-  Kowloon Bay International Trade & Exhibition Centre
-  Telford shopping centre
-  apm (shopping centre)
-  Megabox (shopping centre)



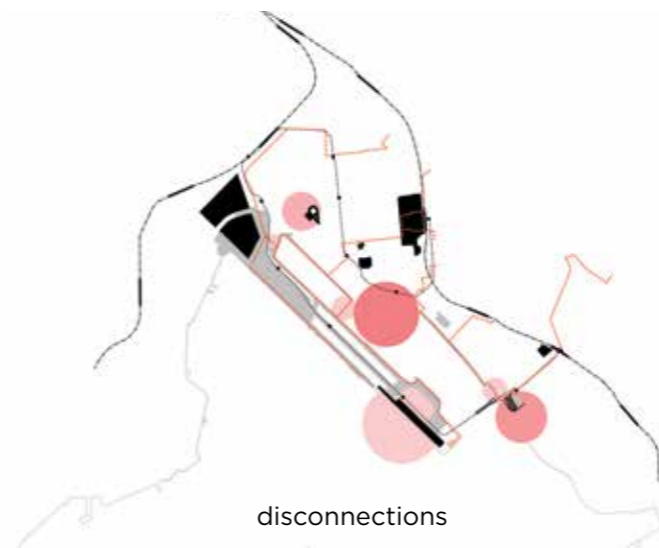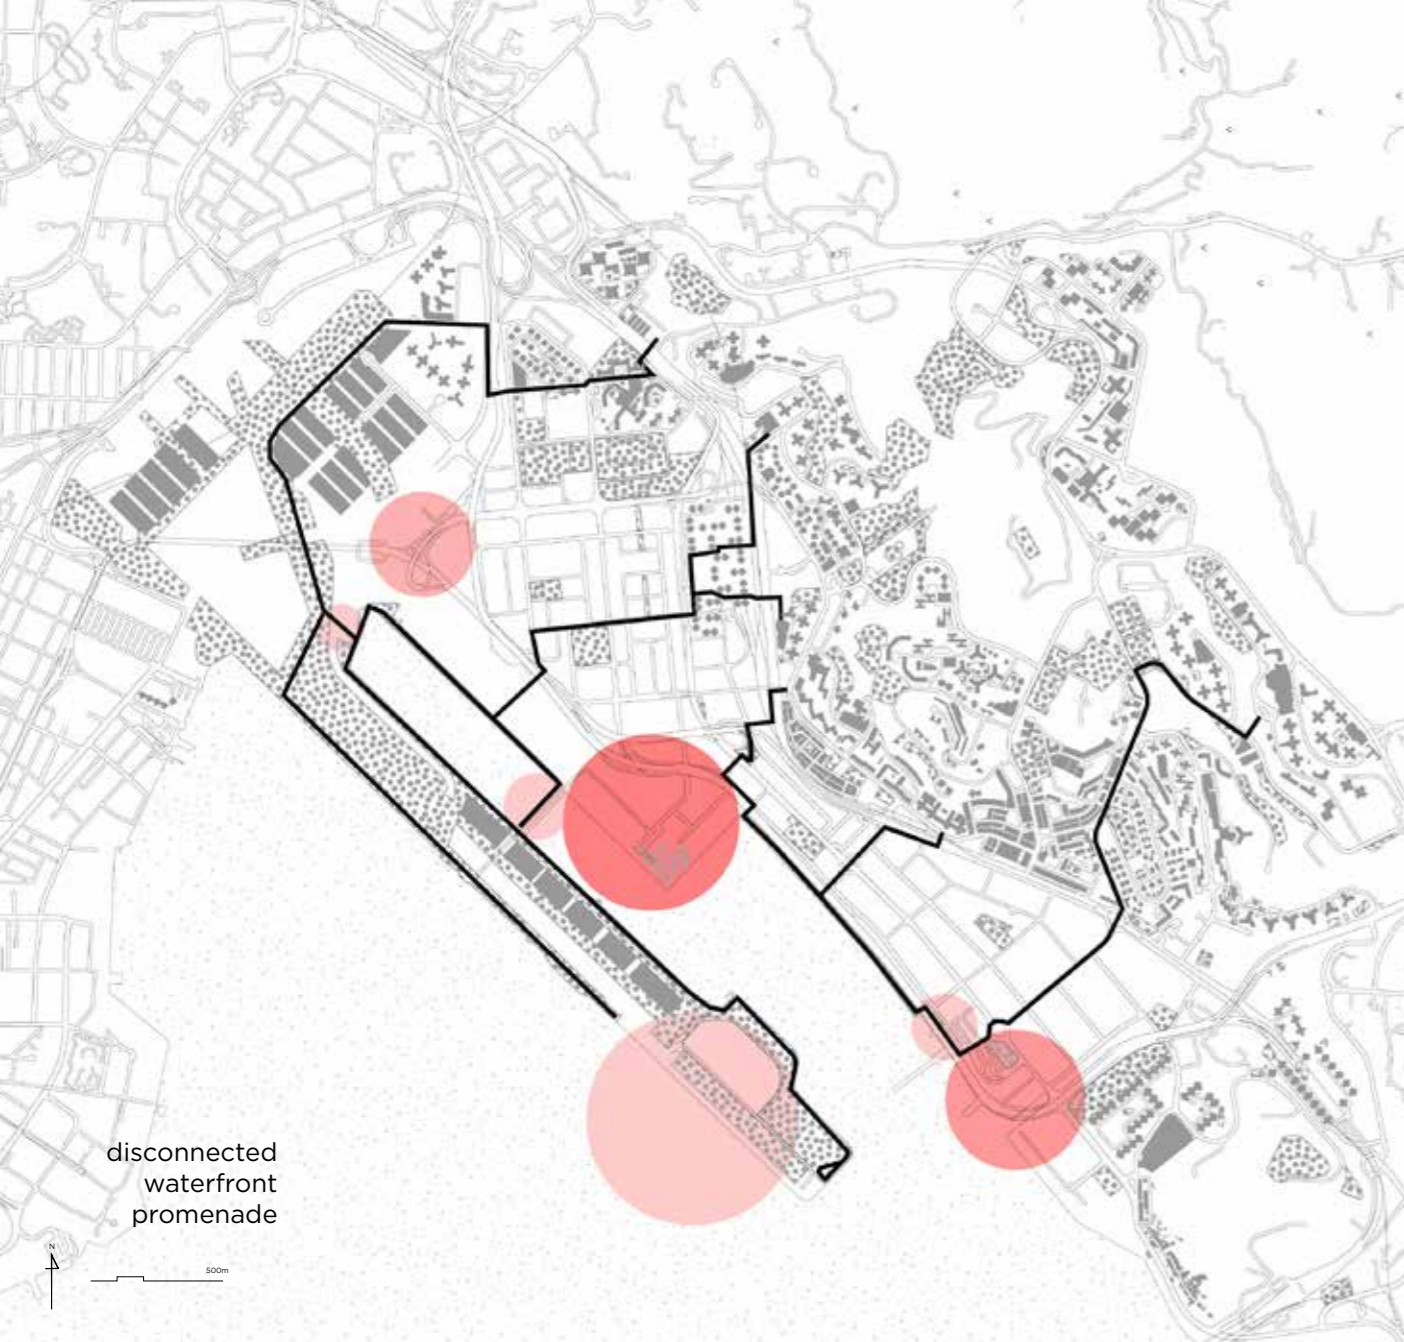


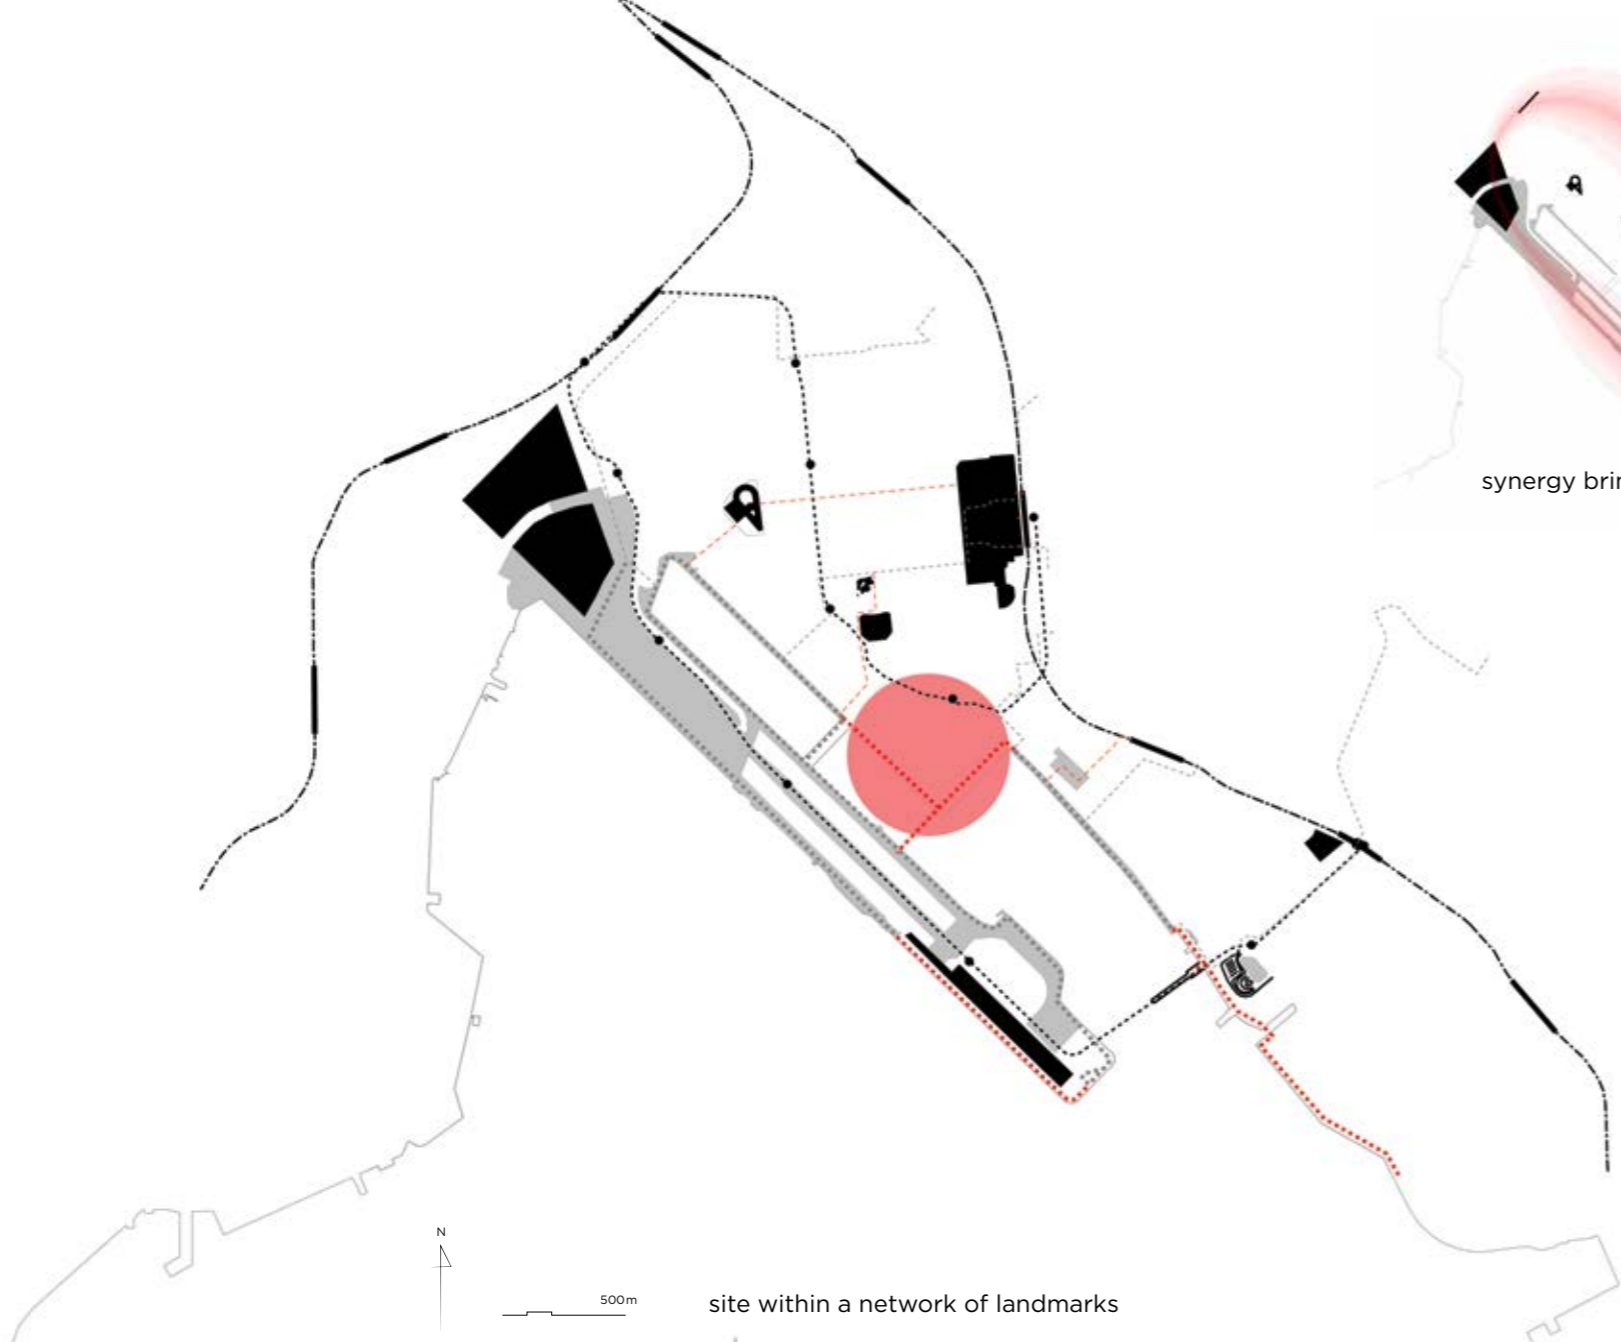

site within a network of landmarks



synergy bringing liveliness

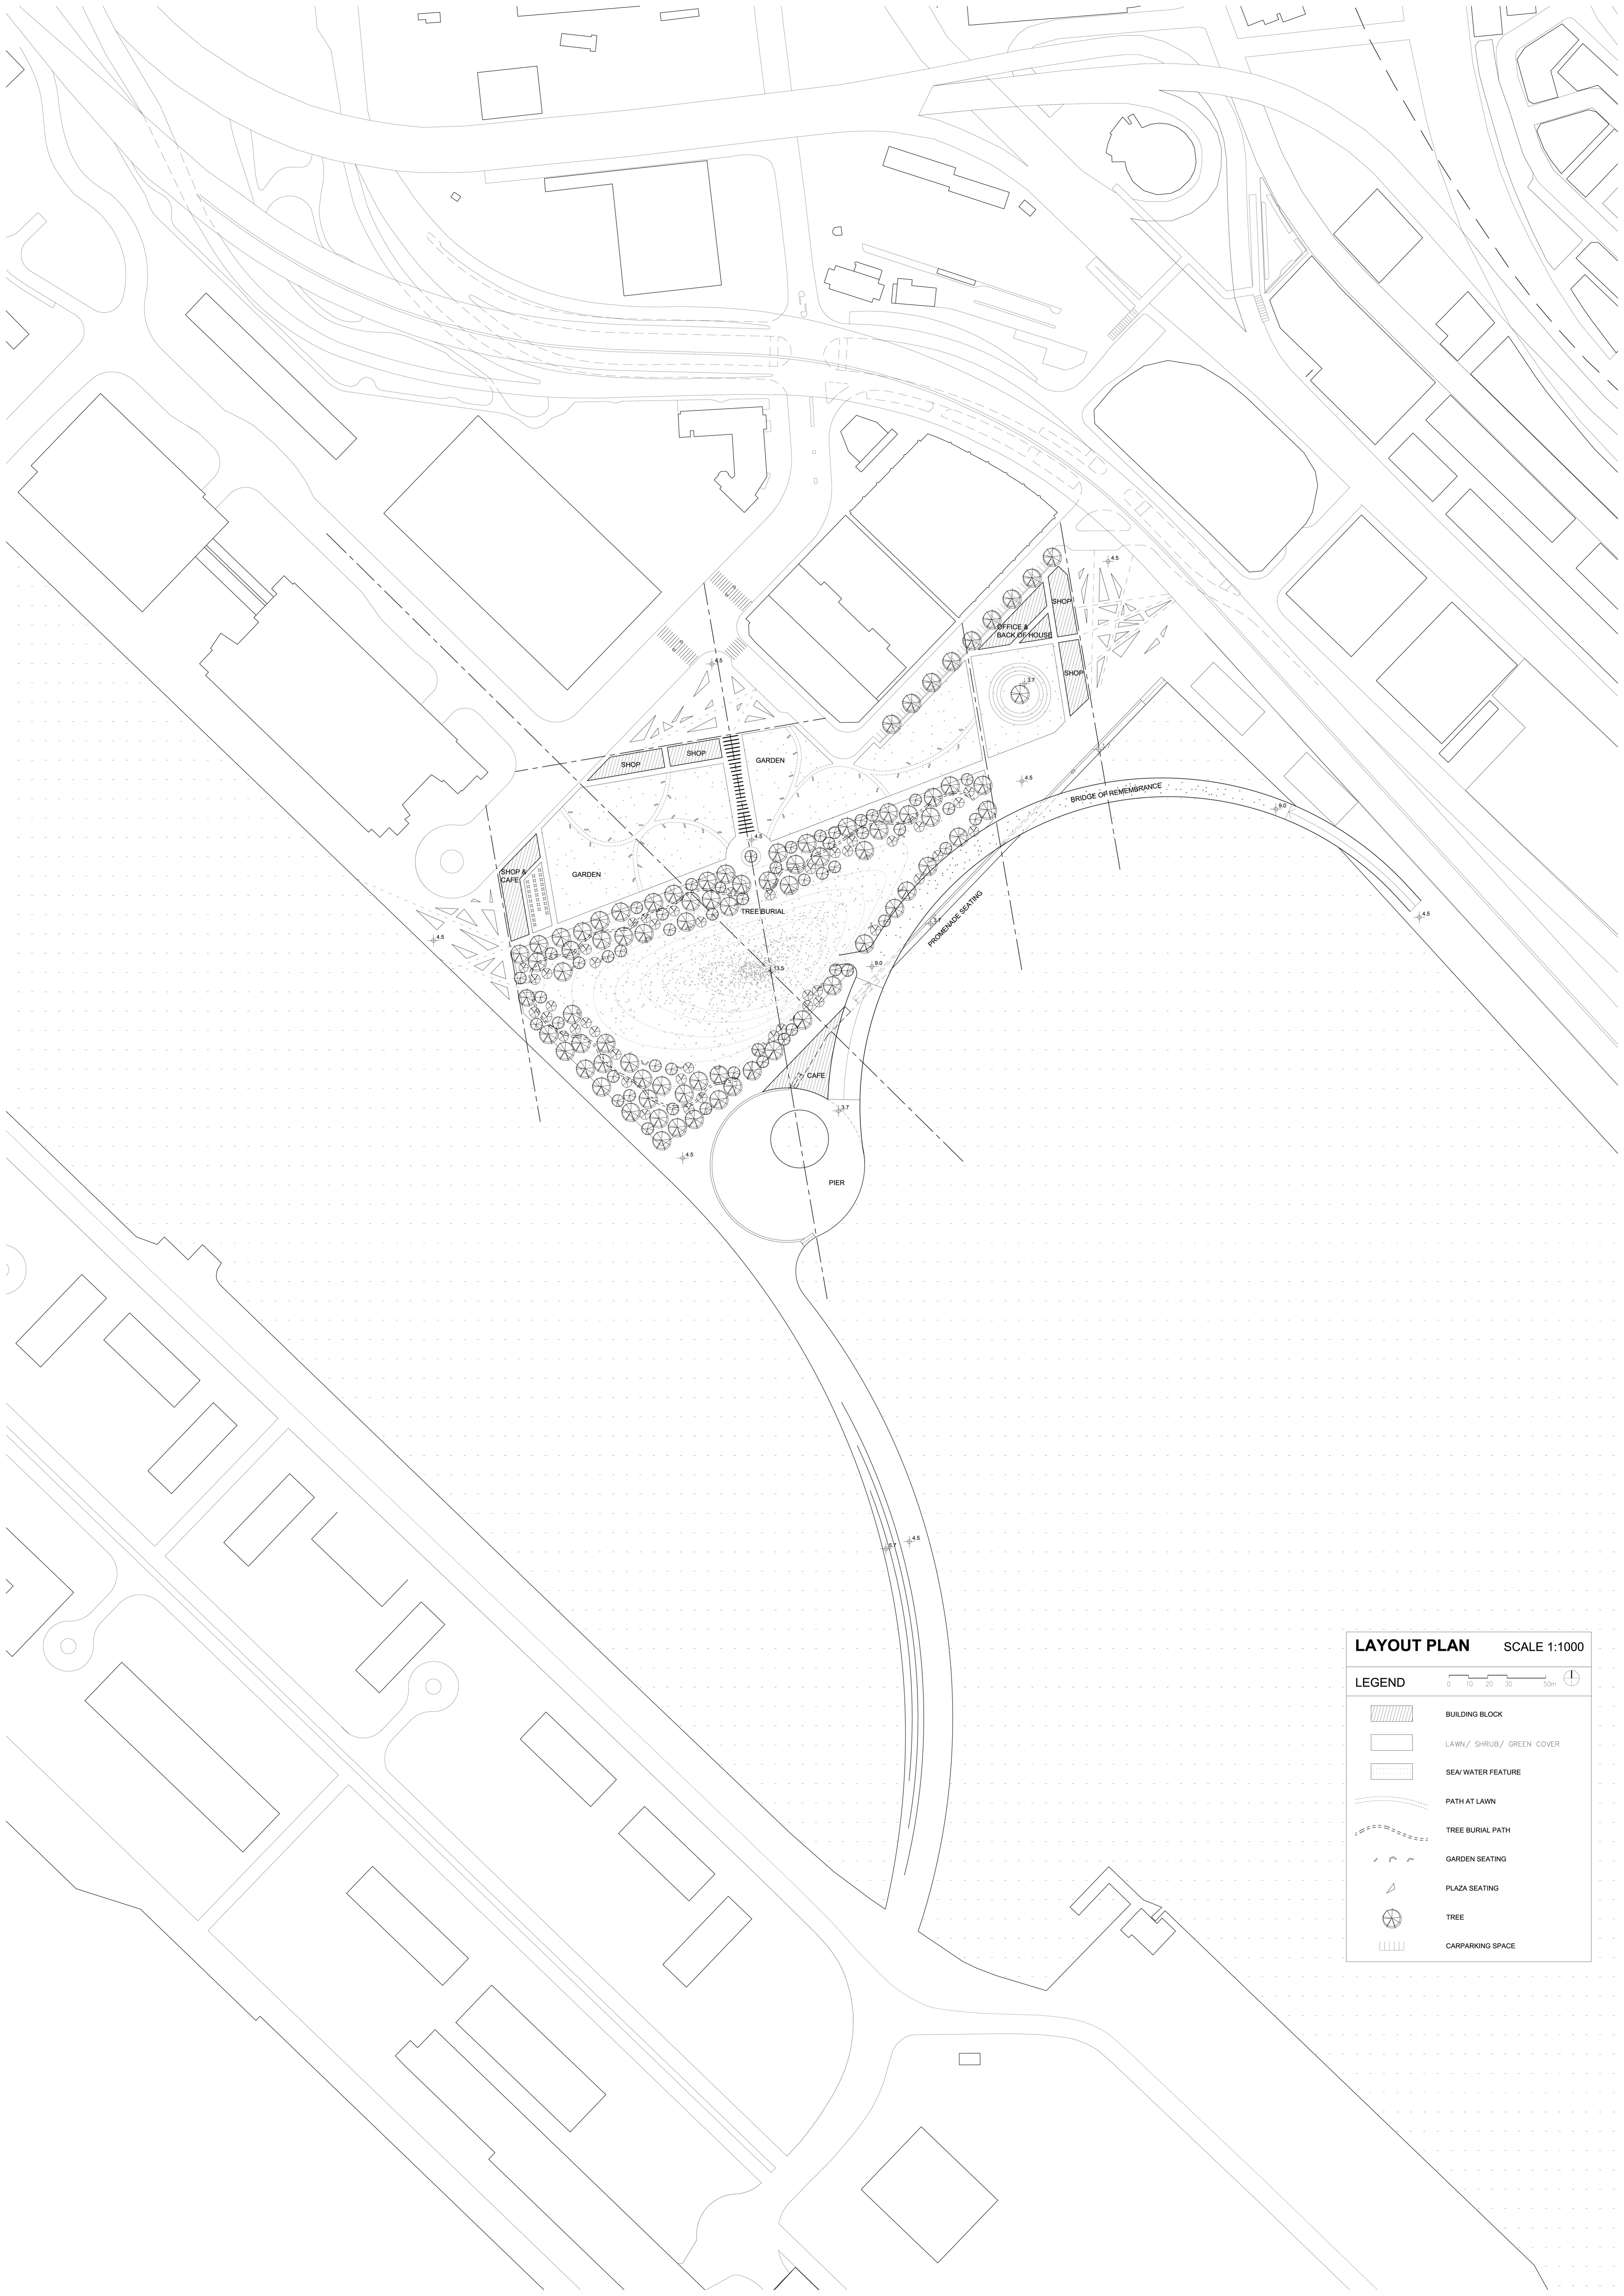

**LAYOUT PLAN** SCALE 1:1000

**LEGEND**


	BUILDING BLOCK
	LAWN/ SHRUB/ GREEN COVER
	SEA/ WATER FEATURE
	PATH AT LAWN
	TREE BURIAL PATH
	GARDEN SEATING
	PLAZA SEATING
	TREE
	CARPARKING SPACE

0 10 20 30 50m



**SECTION A-A  
Night View along Main Axis  
SCALE 1:400**

<p><b>ENTRANCE PLAZA</b></p> <p>loss stagnant noisy</p>	<p><b>PORTAL</b></p> <p>directional reduce confusion mark a passing</p>	<p><b>FRANGIPANI POND</b></p> <p>symbol of hope peaceful</p>	<p><b>TREE BURIAL FOREST AND LAWN</b></p> <p>embrace sadness sober private honour the death</p>	<p><b>PROMENADE</b></p> <p>escape remember reflection</p>	<p><b>PIER</b></p>
---	---	--	---	---	--------------------

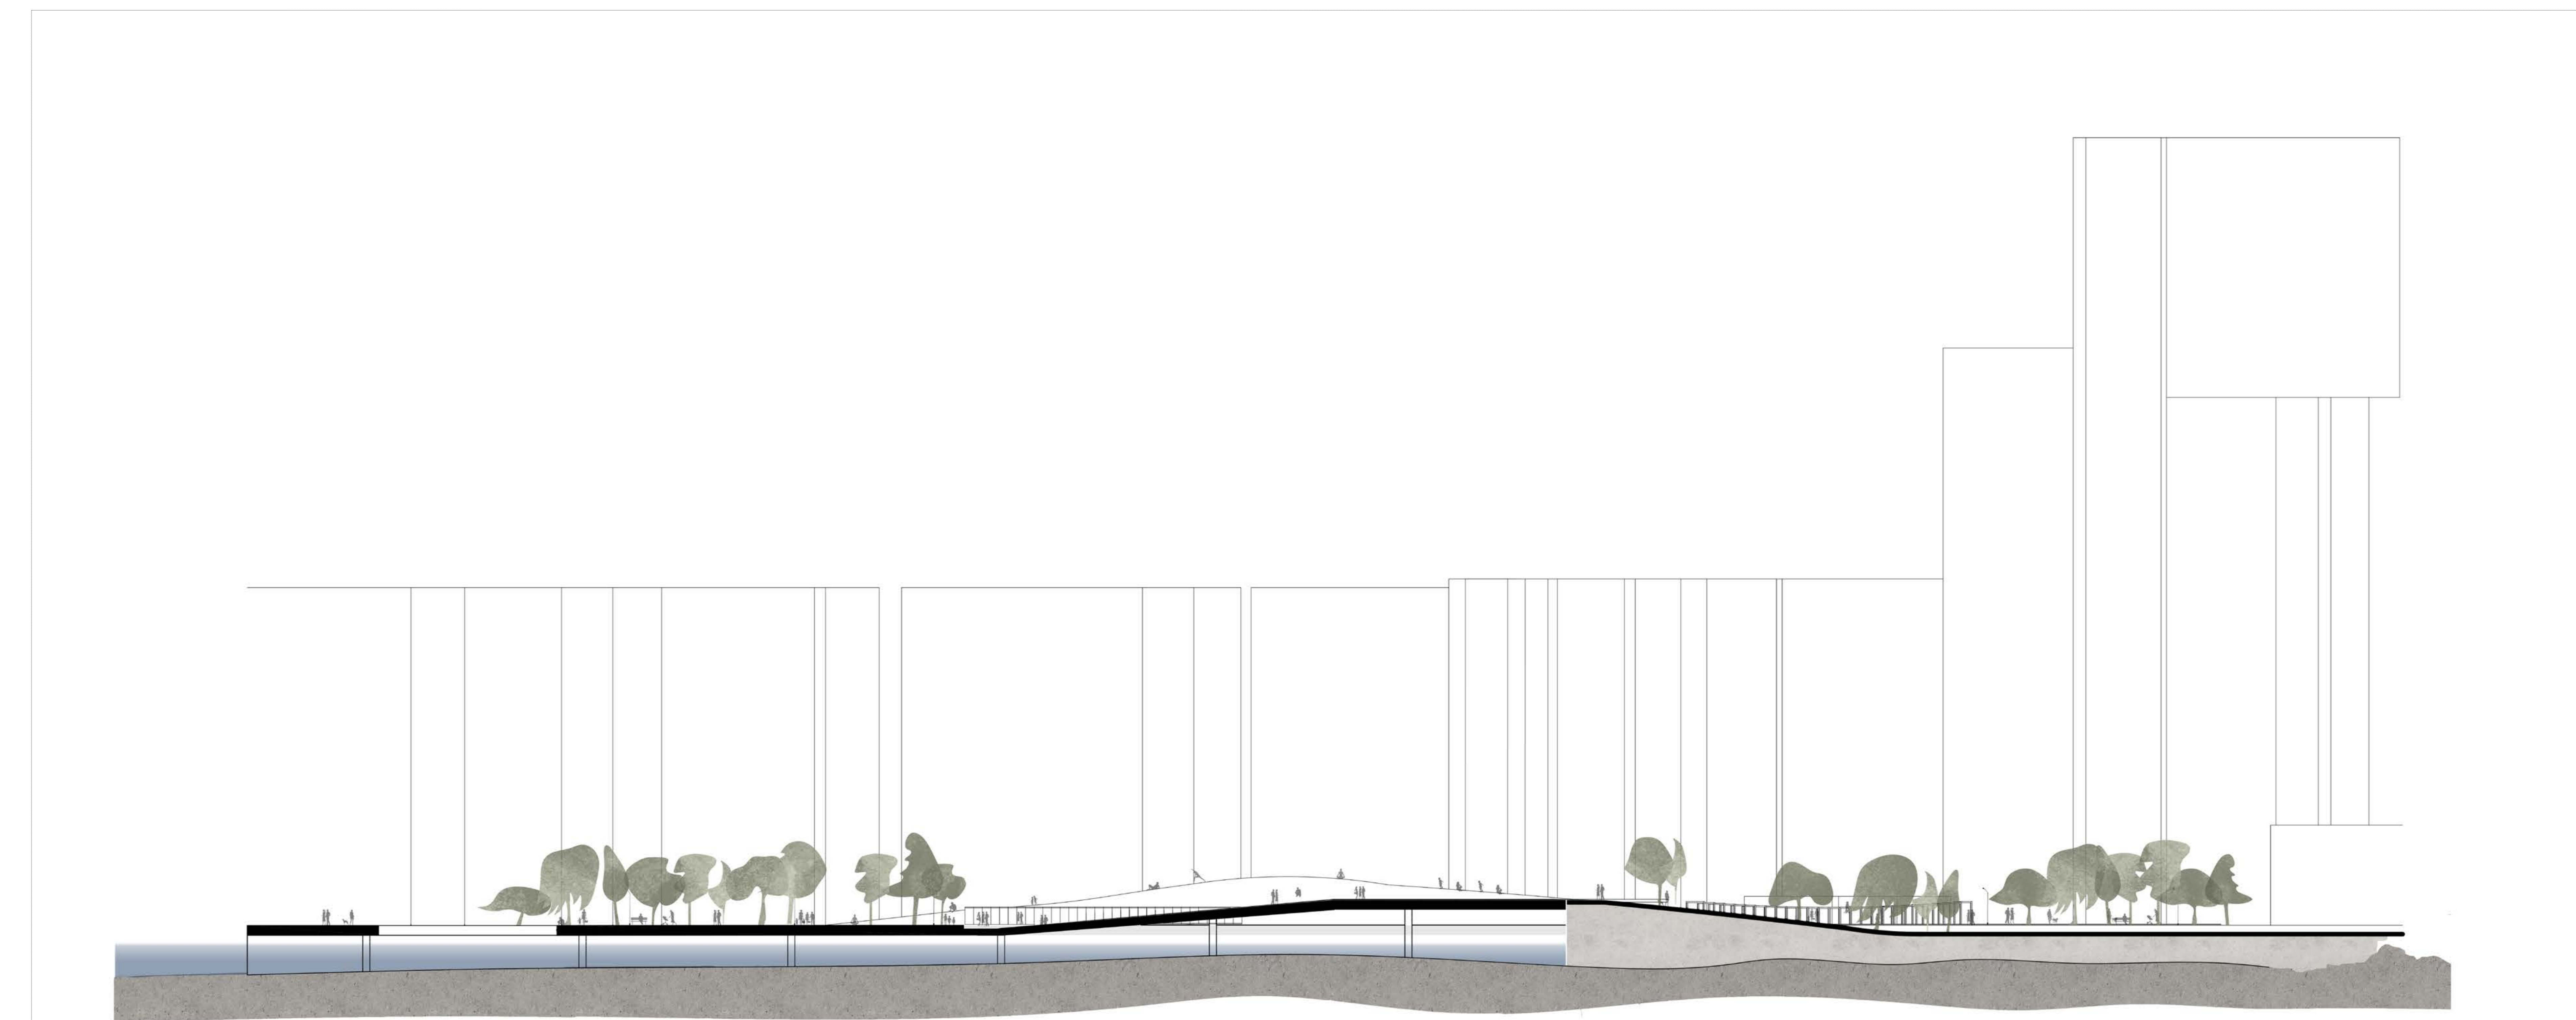


**SECTION B-B  
Leisure Walk  
SCALE 1:400**

<p><b>PIER</b></p>	<p><b>PROMENADE</b></p> <p>gorgeous harbourfront enjoy sea breeze embrace the nature</p>	<p><b>CAFE</b></p>	<p><b>BRIDGE OF REMEMBRANCE</b></p>	<p><b>TREE BURIAL FOREST AND LAWN</b></p> <p>lush greenery relaxing landscape trees and shades lawn and activities</p>	<p><b>GARDEN</b></p> <p>adorable flowers strength encouraging</p>
--------------------	--	--------------------	-------------------------------------	--	---




**SECTION C-C  
Pier and the Sea  
SCALE 1:400**

<p><b>ENTRANCE PLAZA</b></p>	<p><b>PROMENADE</b></p> <p>soothing encouraging</p>	<p><b>PIER</b></p> <p>grounded strength clearness</p>	<p><b>BRIDGE OF REMEMBRANCE</b></p> <p>remember reflection</p>	<p><b>WATERS</b></p> <p>settling accomplish reconnect regain focus</p>
------------------------------	---	---	--	--

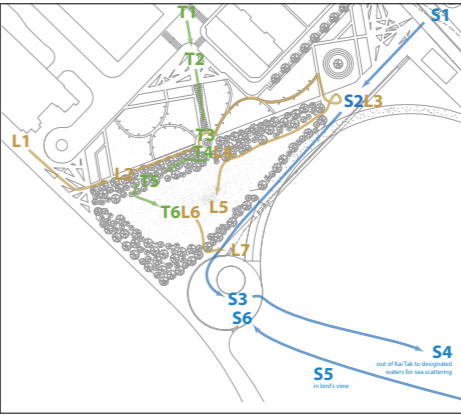


# JOURNEYS OVERVIEW

tree burial  
sea burial  
local intersections

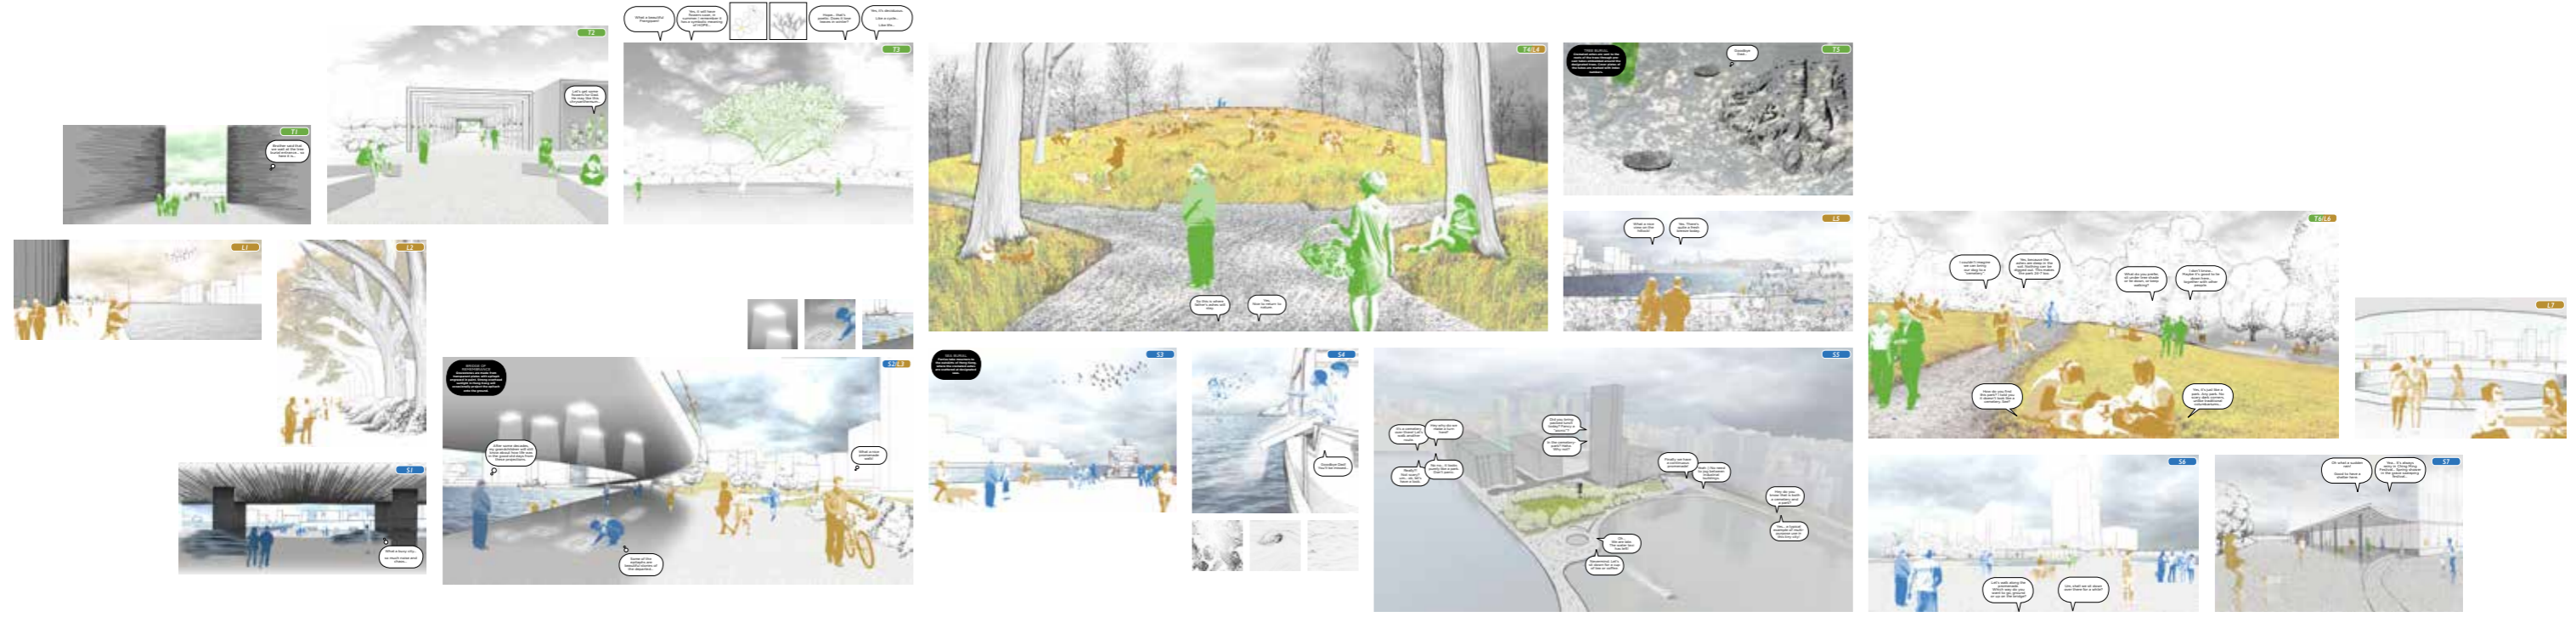

TI



Brother said that we wait at the tree burial entrance... so here it is...

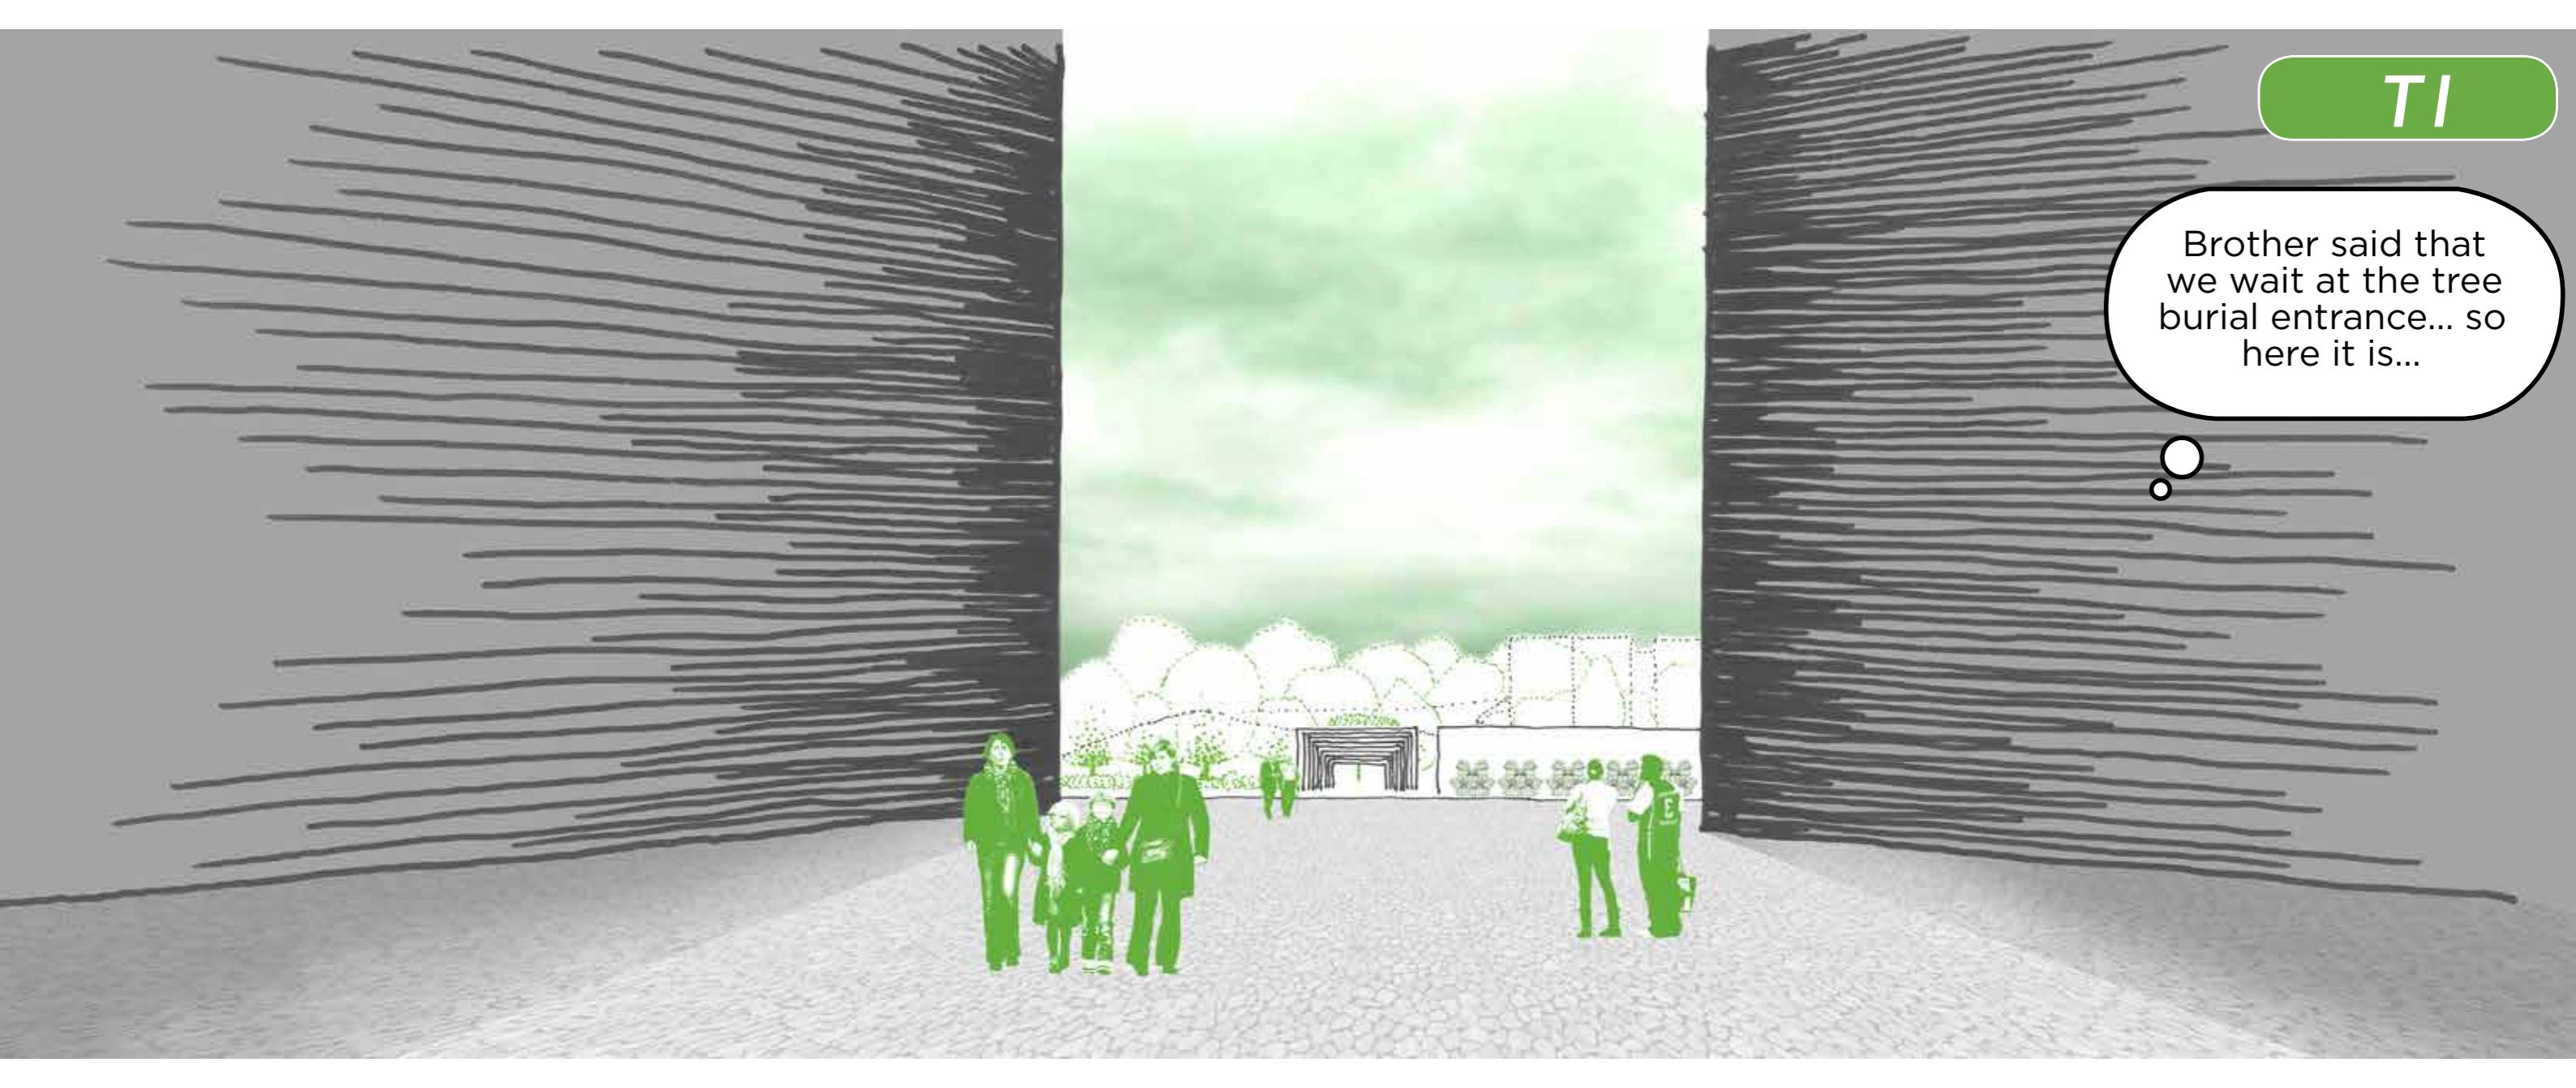



What a beautiful Frangipani!


Yes, it will have flowers soon, in summer. I remember it has a symbolic meaning of HOPE...

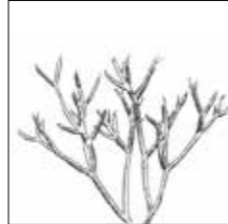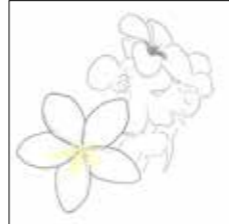

Hope... that's poetic. Does it lose leaves in winter?

Yes, it's deciduous. Like a cycle... Like life...

T3

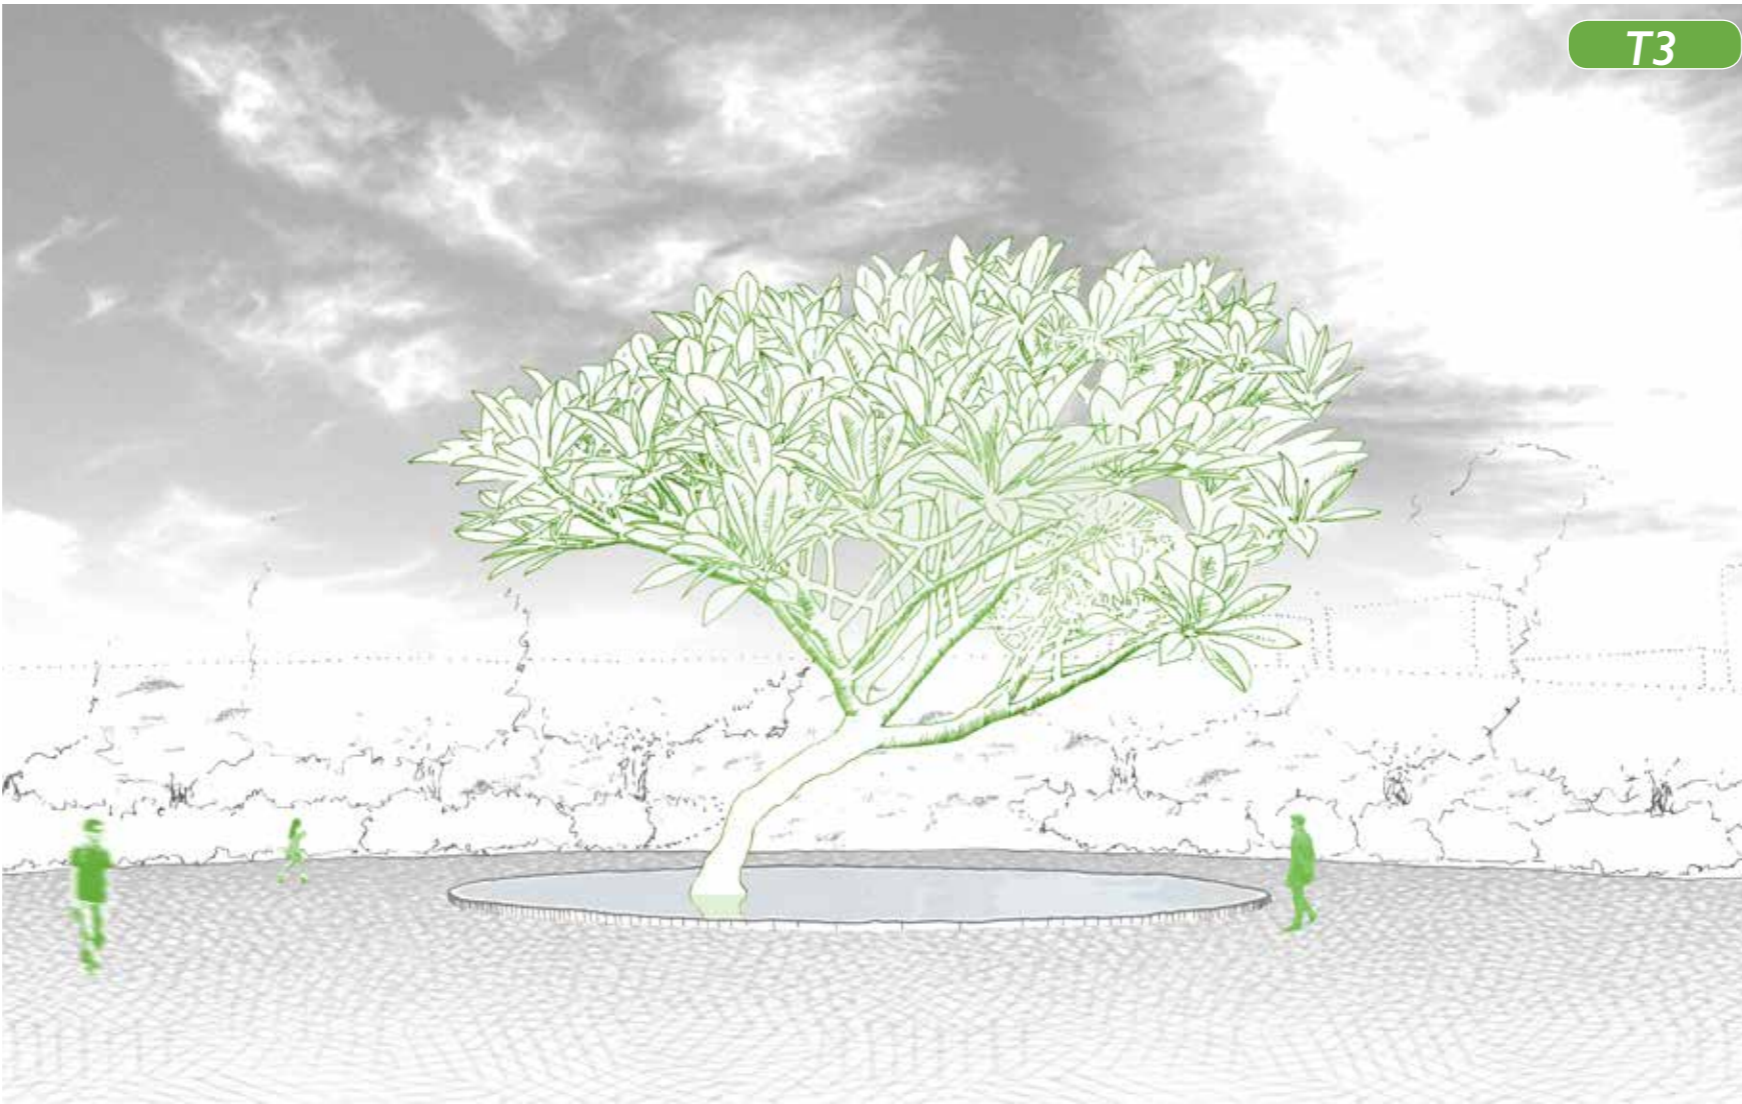



So this is where  
father's ashes will  
stay.

Yes.  
Nice to return to  
nature.




### TREE BURIAL

Cremated ashes are sent to the roots of the trees through pre-cast tubes embedded around the designated trees. Cover plates of the tubes are marked with index numbers.

Goodbye  
Dad...

T5

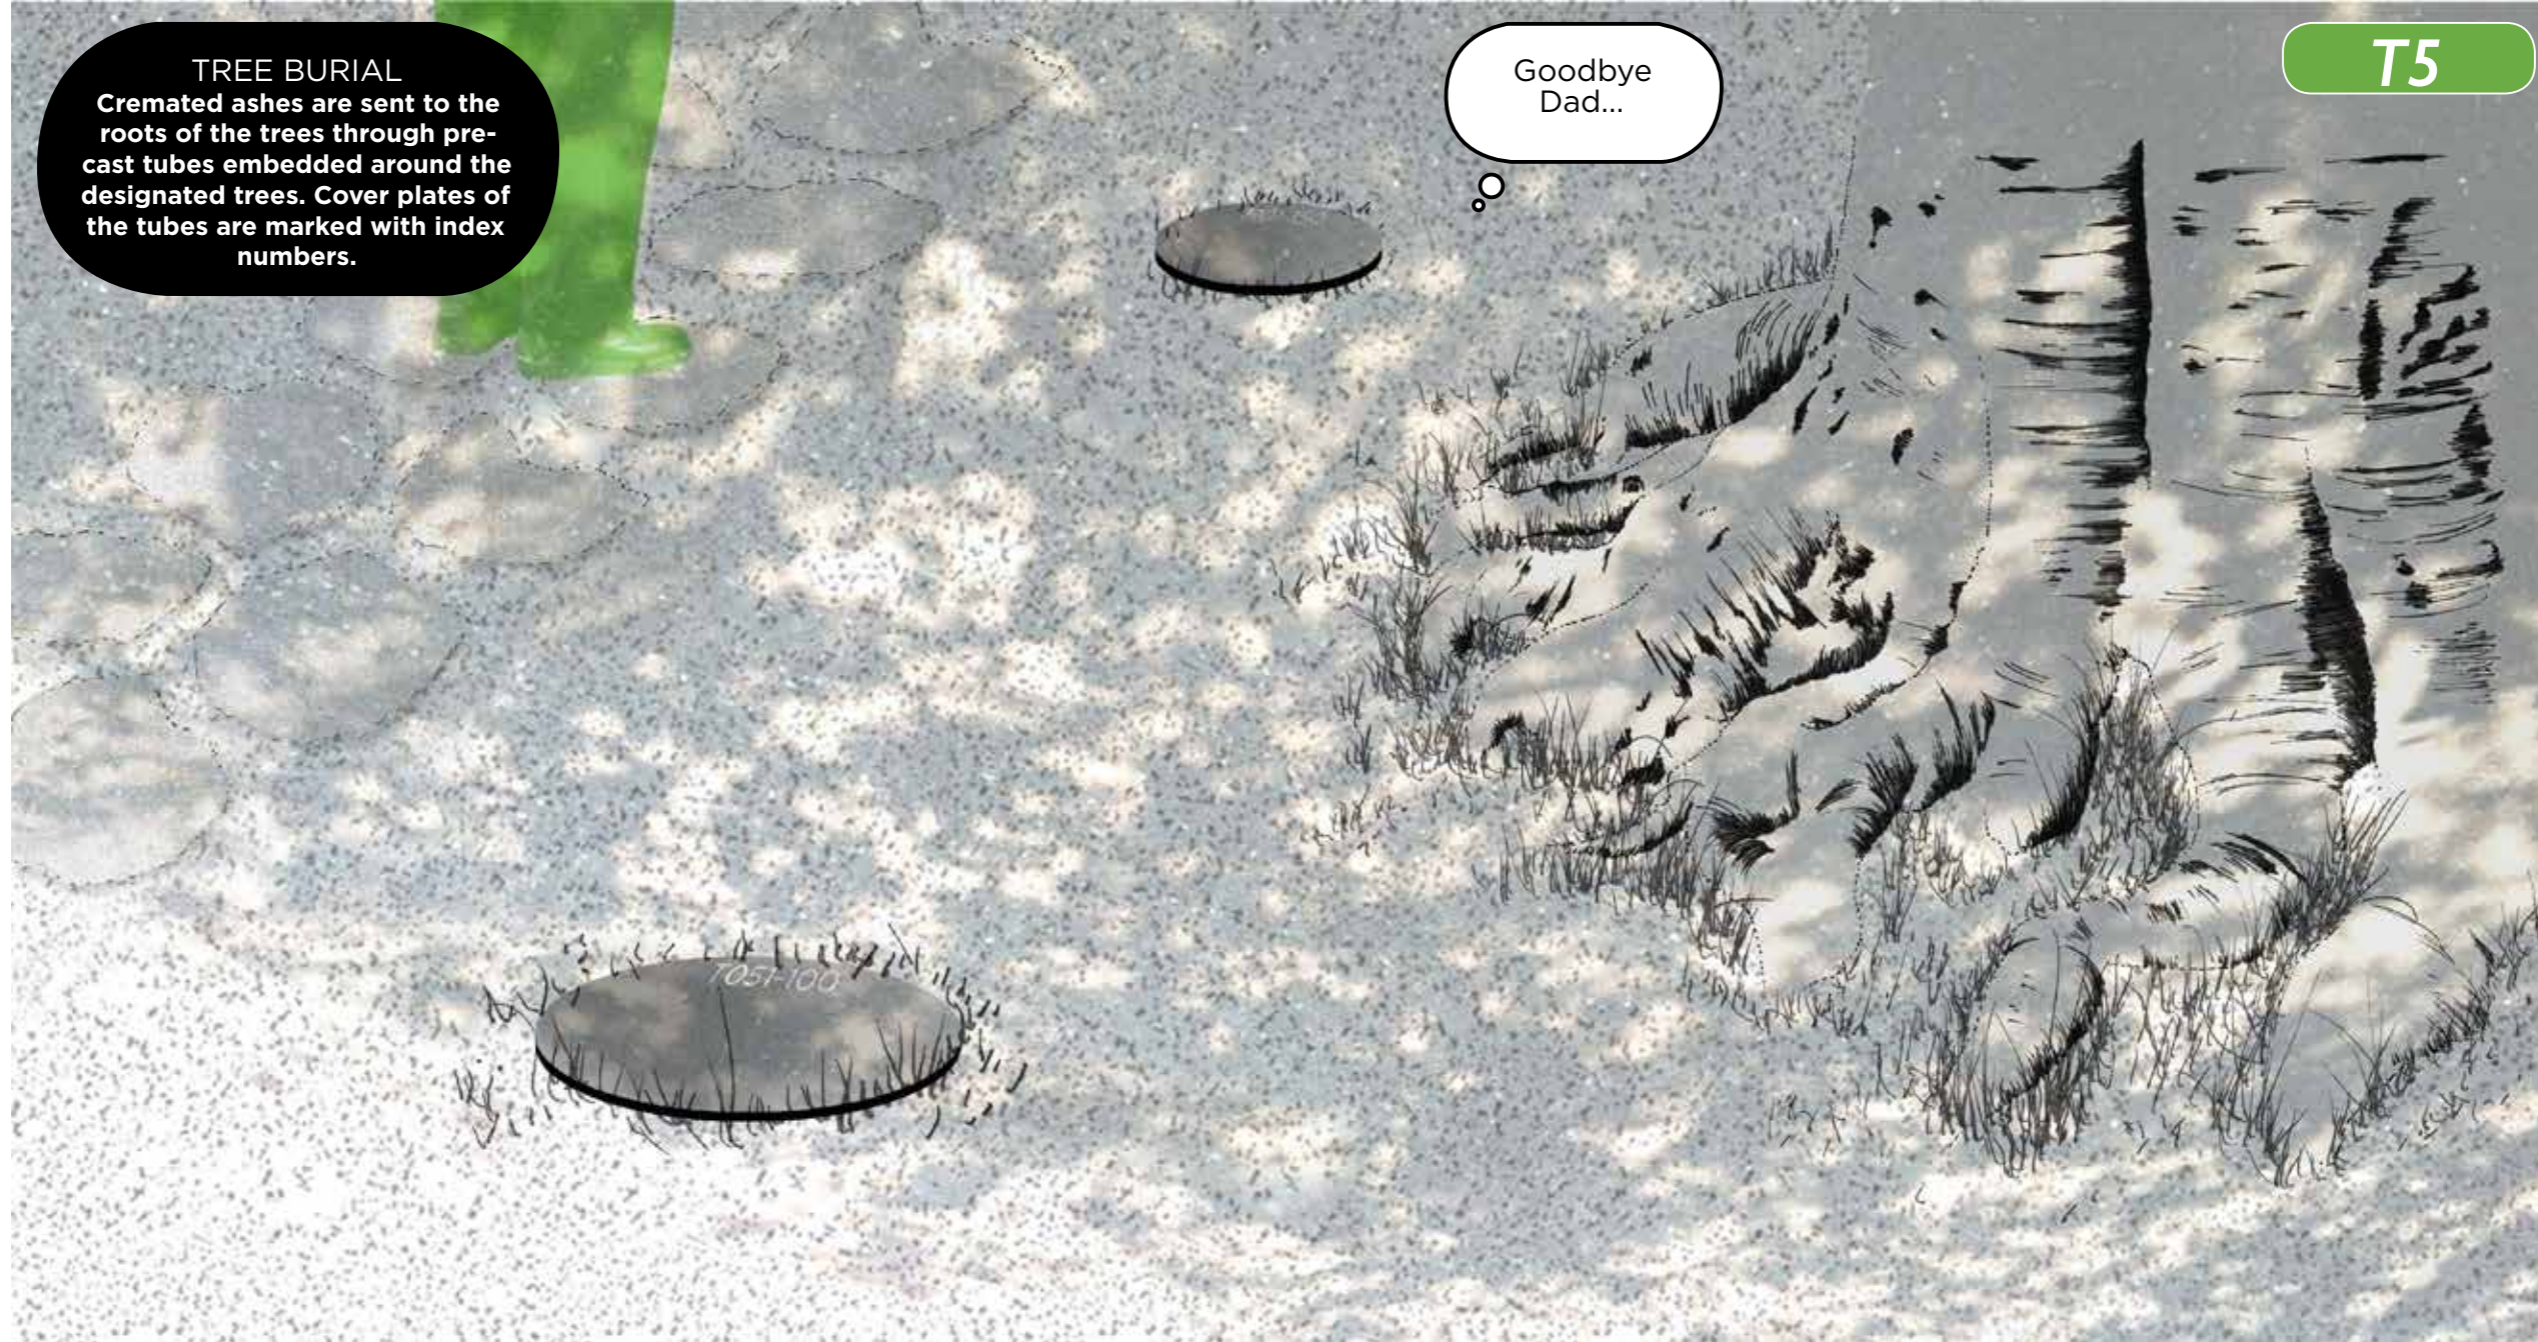

I couldn't imagine we can bring our dog to a "cemetery".


Yes, because the ashes are deep in the soil. Nothing can be dug out. This makes the park 24-7 too.


What do you prefer, sit under tree shade or lie down, or keep walking?

I don't know... Maybe it's good to lie down here... together with other people.

How do you find this park? I told you it doesn't look like a cemetery. See?

Yes, it's just like a park. Any park. No scary dark corners, unlike traditional columbariums...

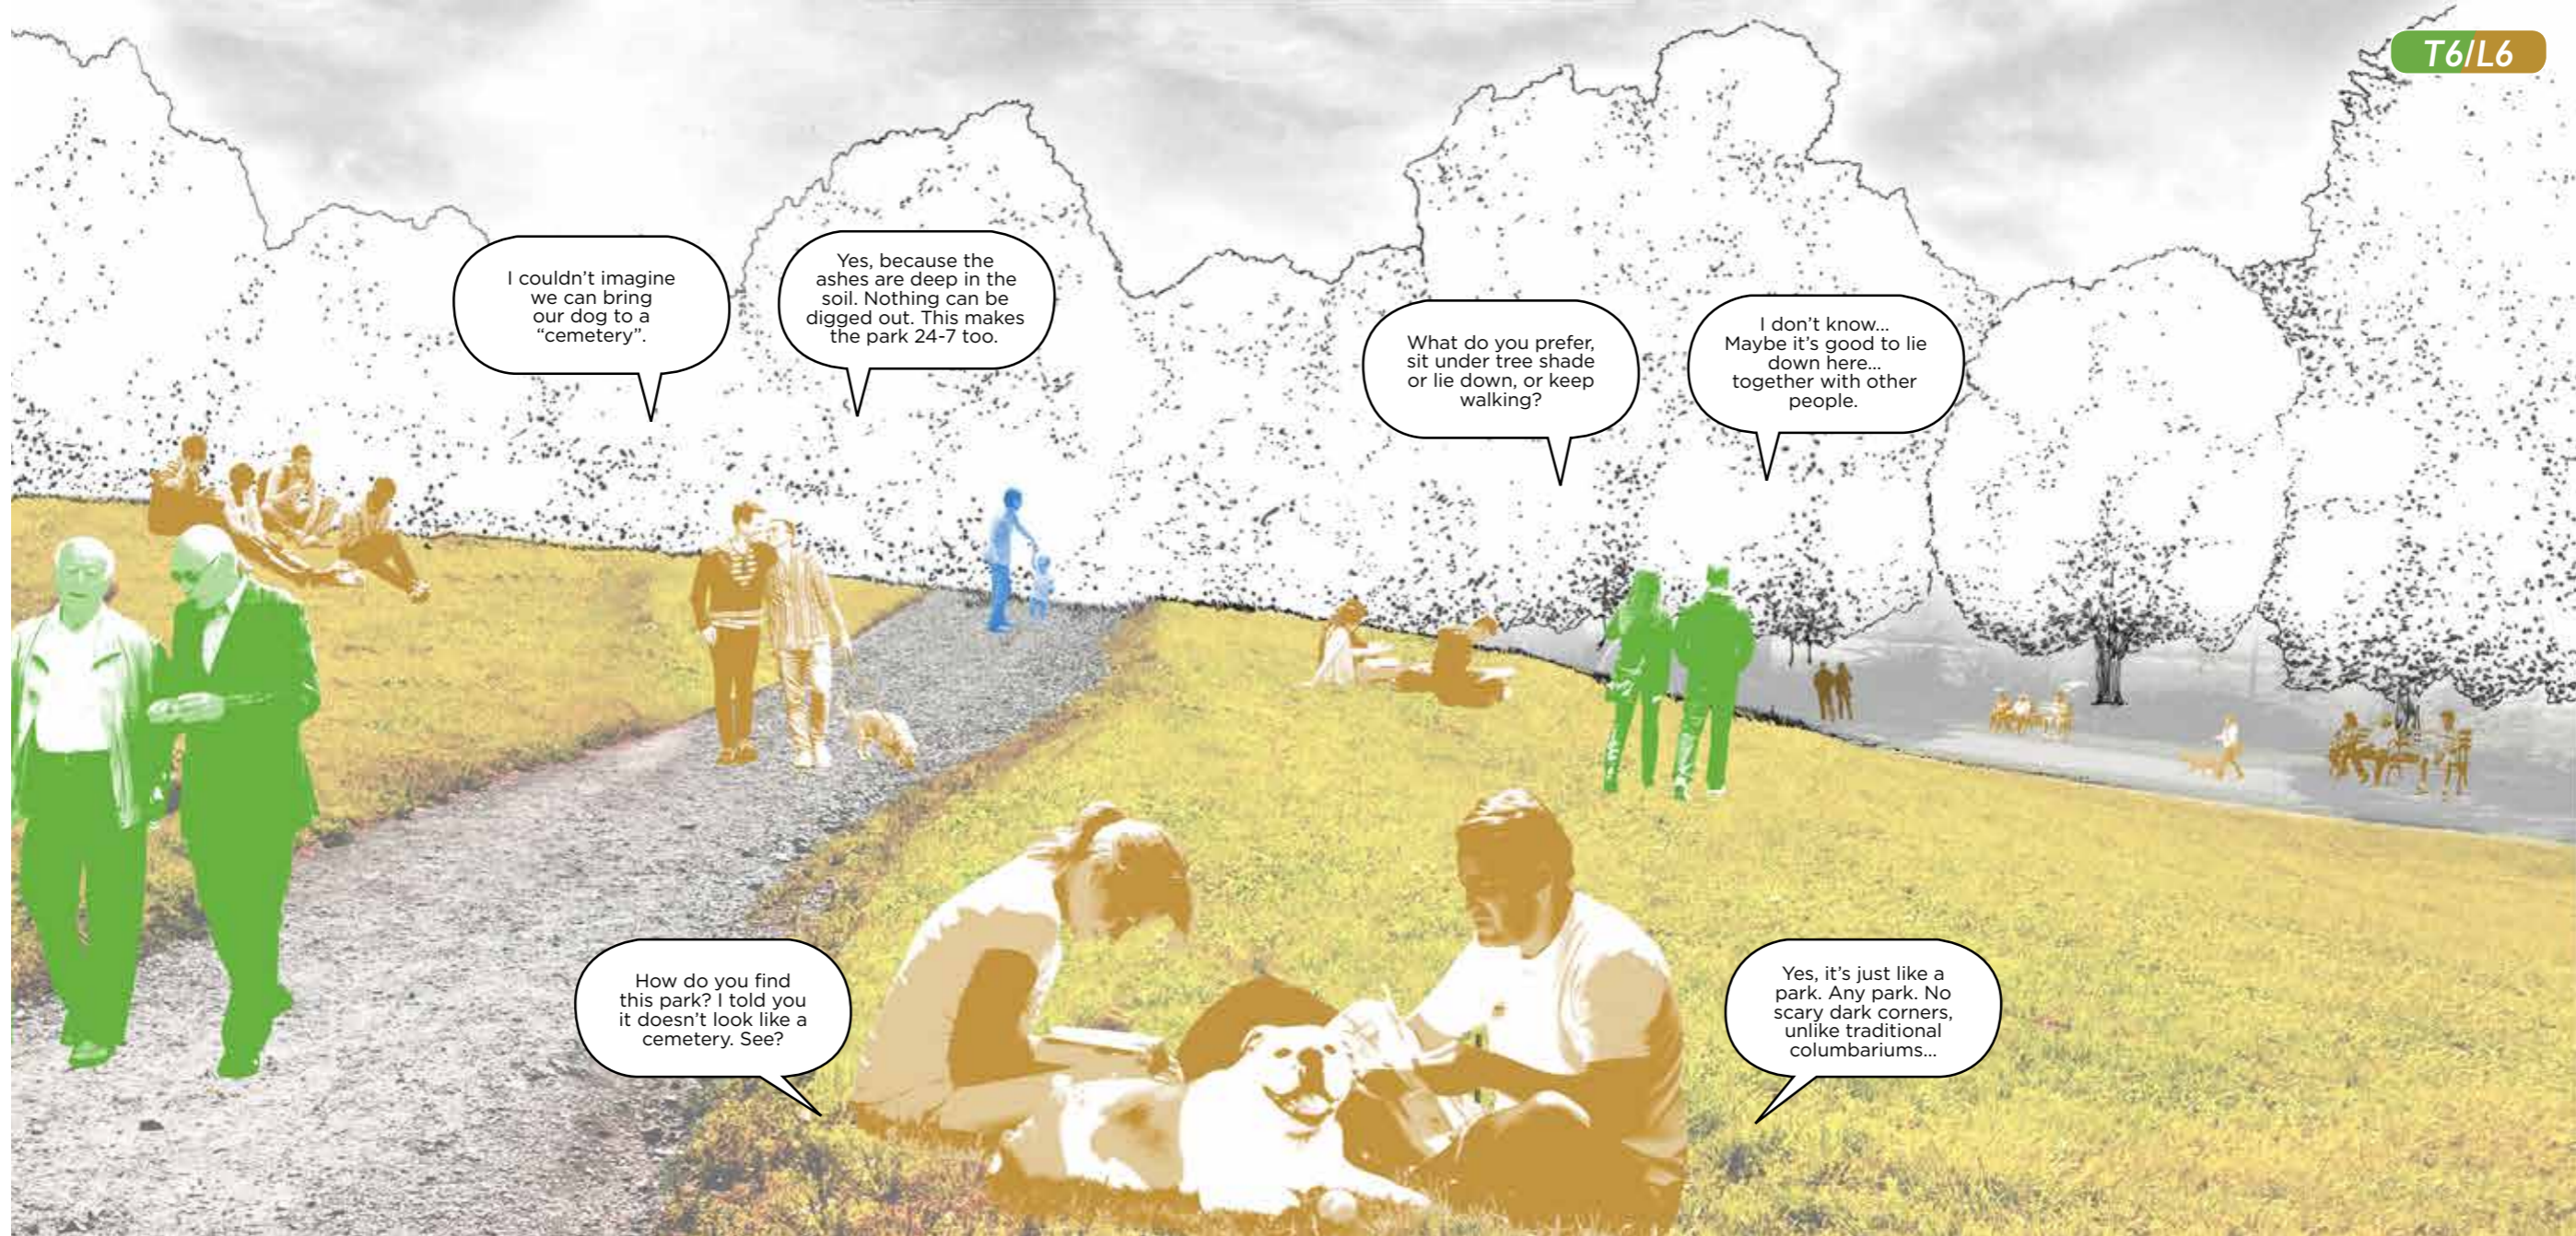

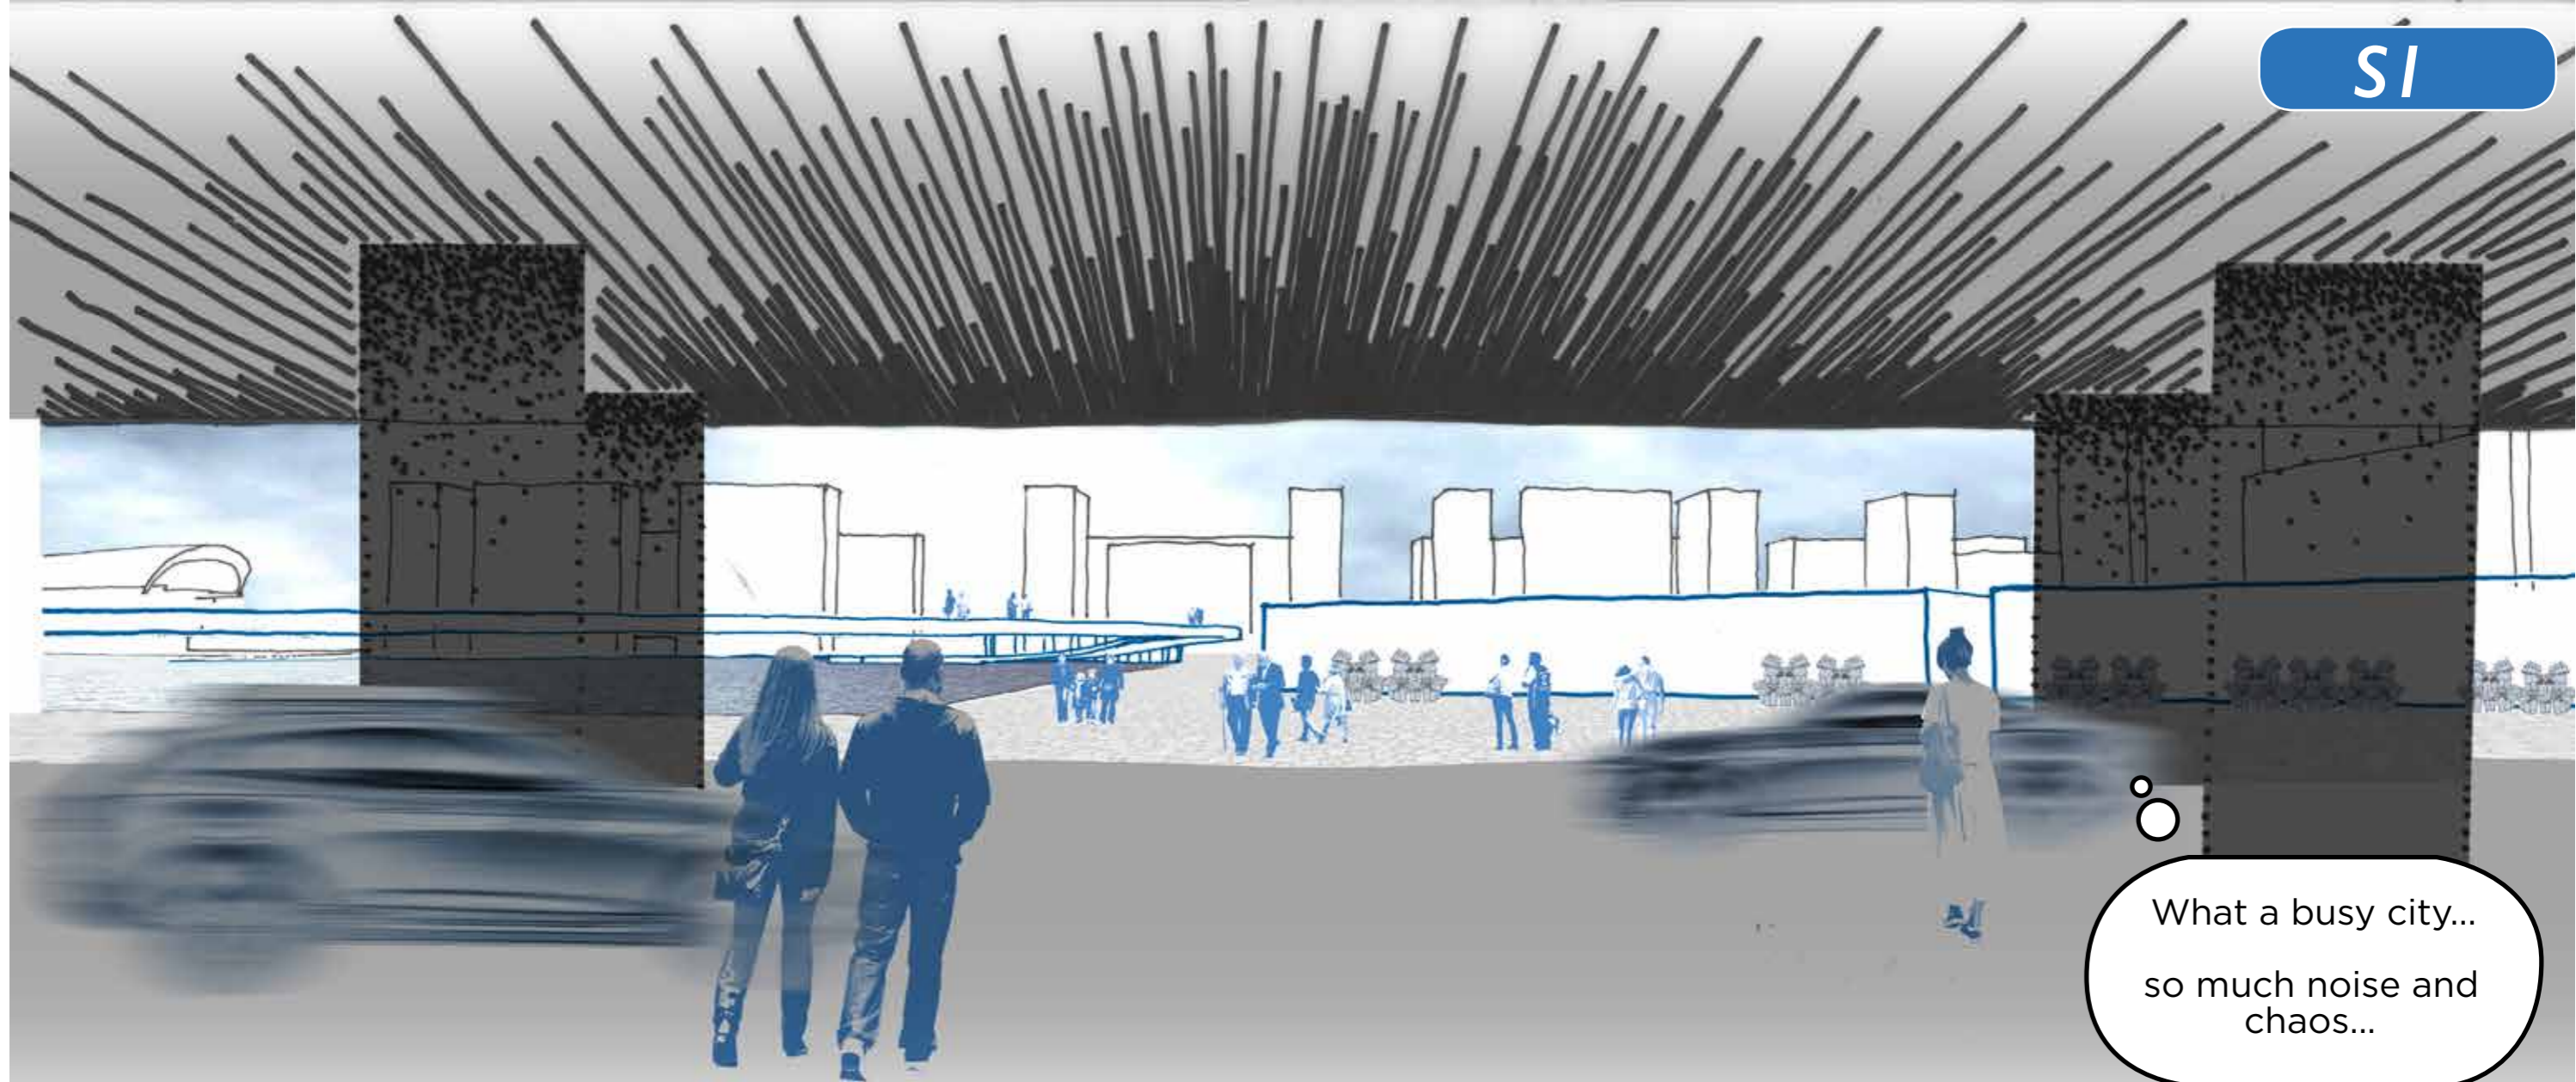


What a busy city...  
so much noise and  
chaos...

**BRIDGE OF REMEMBRANCE**  
Gravestones are made from transparent plates with epitaph engraved in paint. Strong overhead sunlight in Hong Kong will occasionally project the epitaph onto the ground.


After some decades, my grandchildren will still know about how life was in the good old days from these projections.

What a nice promenade walk!


Some of the epitaphs are beautiful stories of the departed...

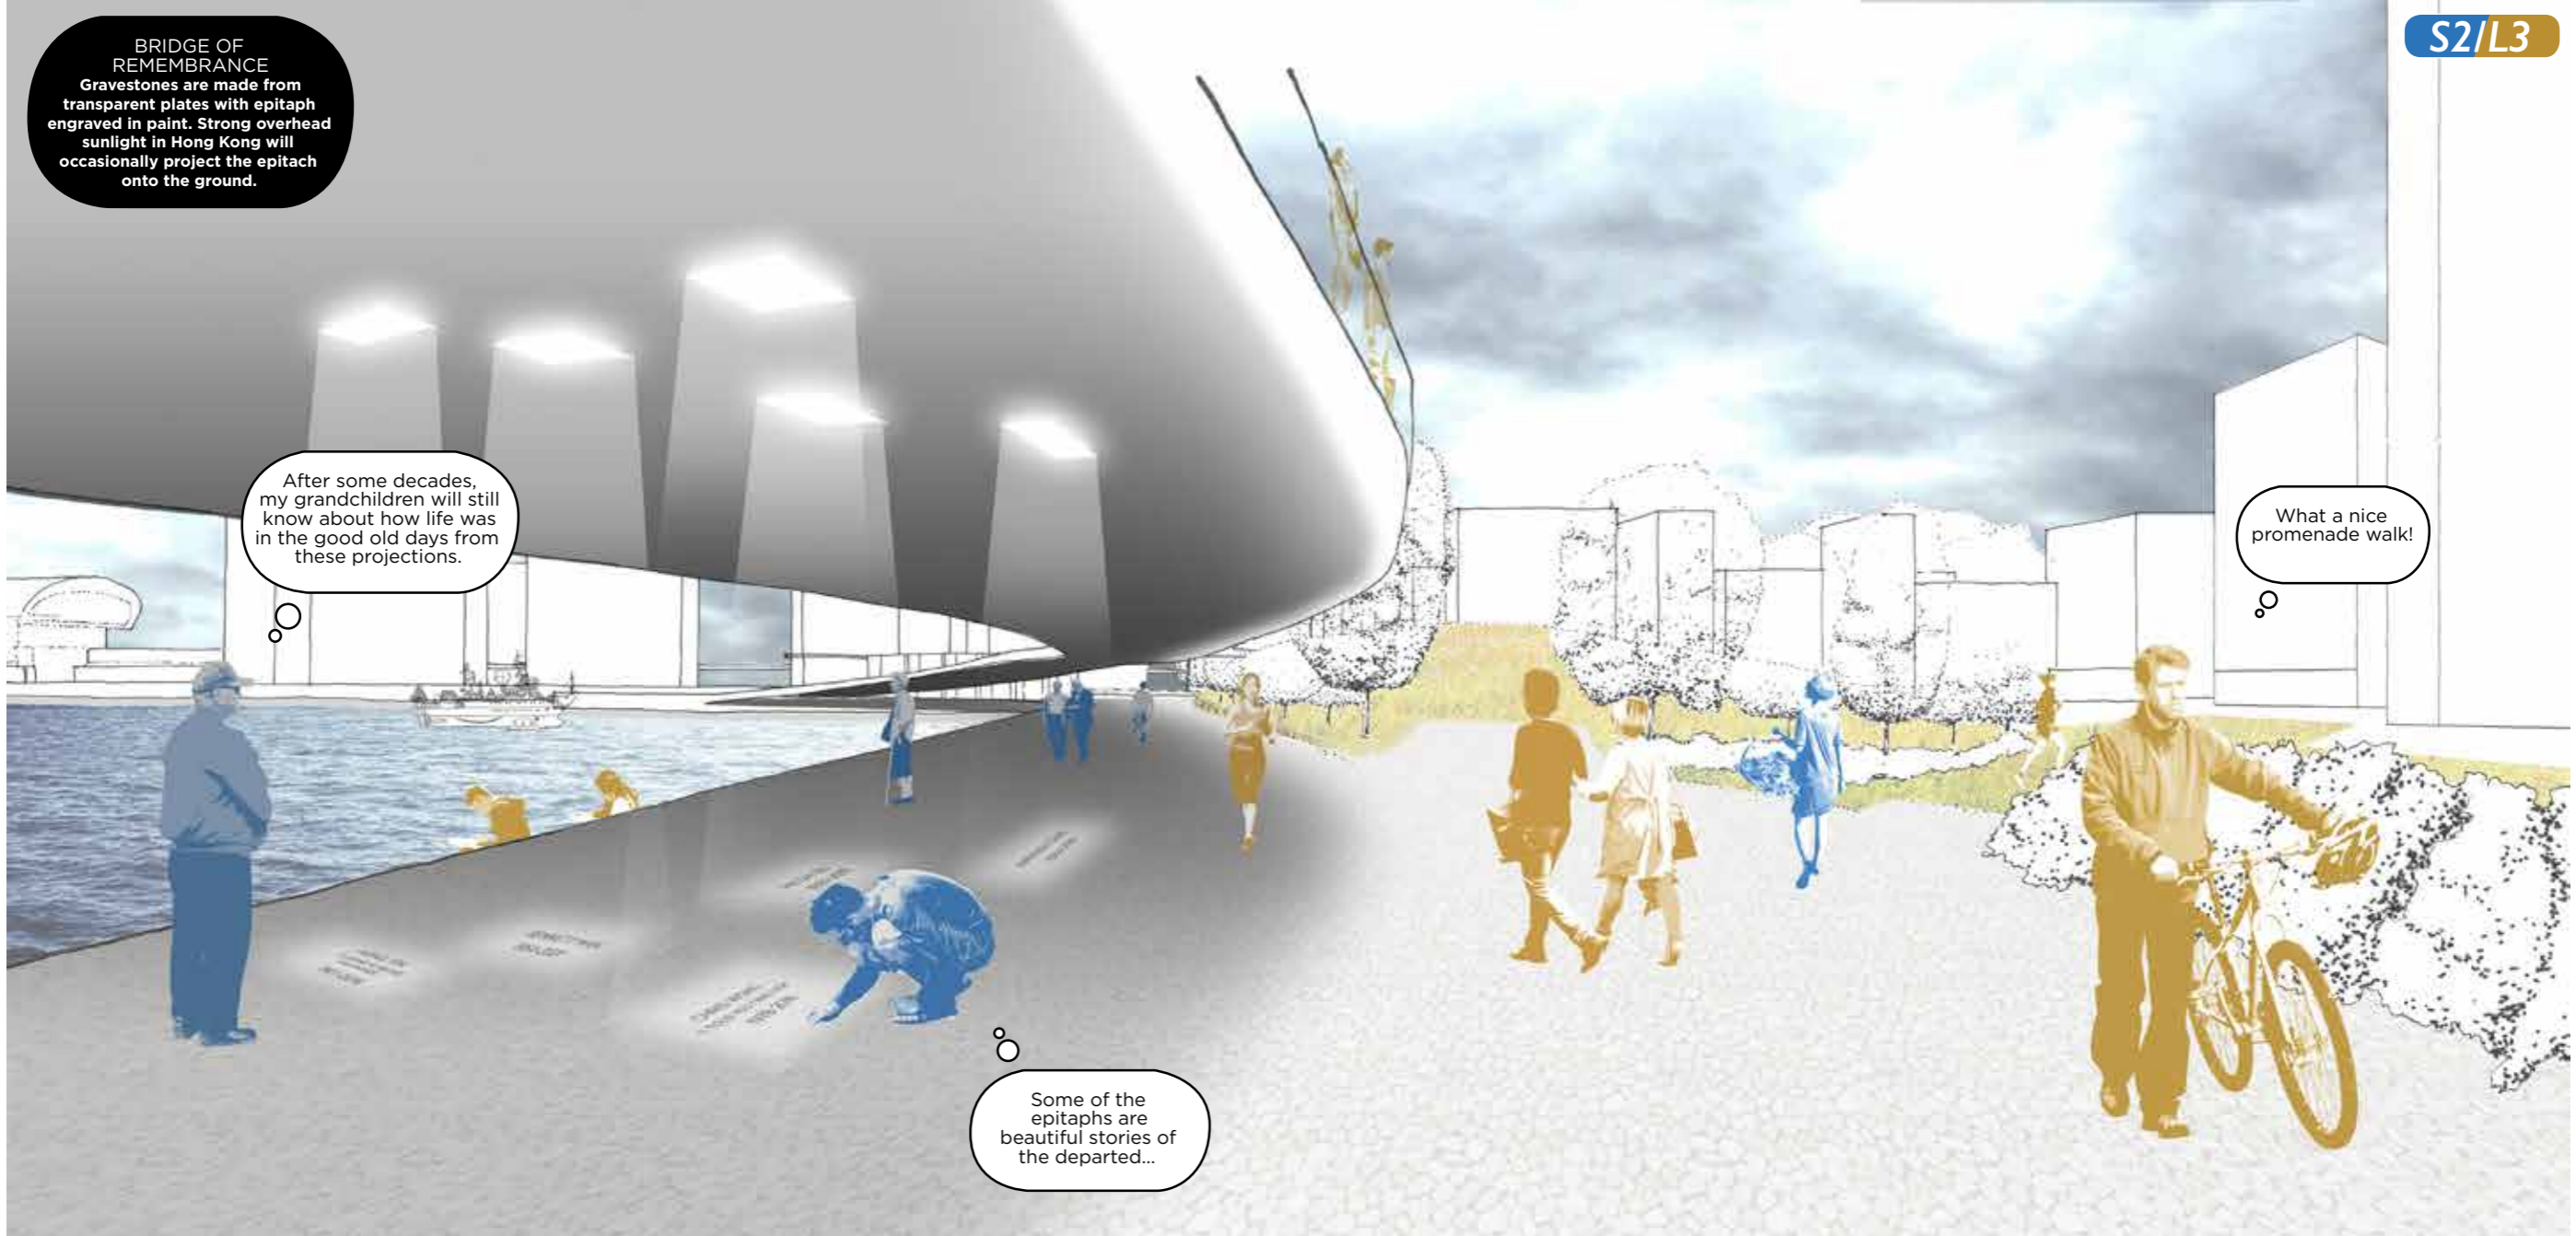



**SEA BURIAL**  
Ferries take mourners to the outskirts of Hong Kong, where the cremated ashes are scattered at designated seas.

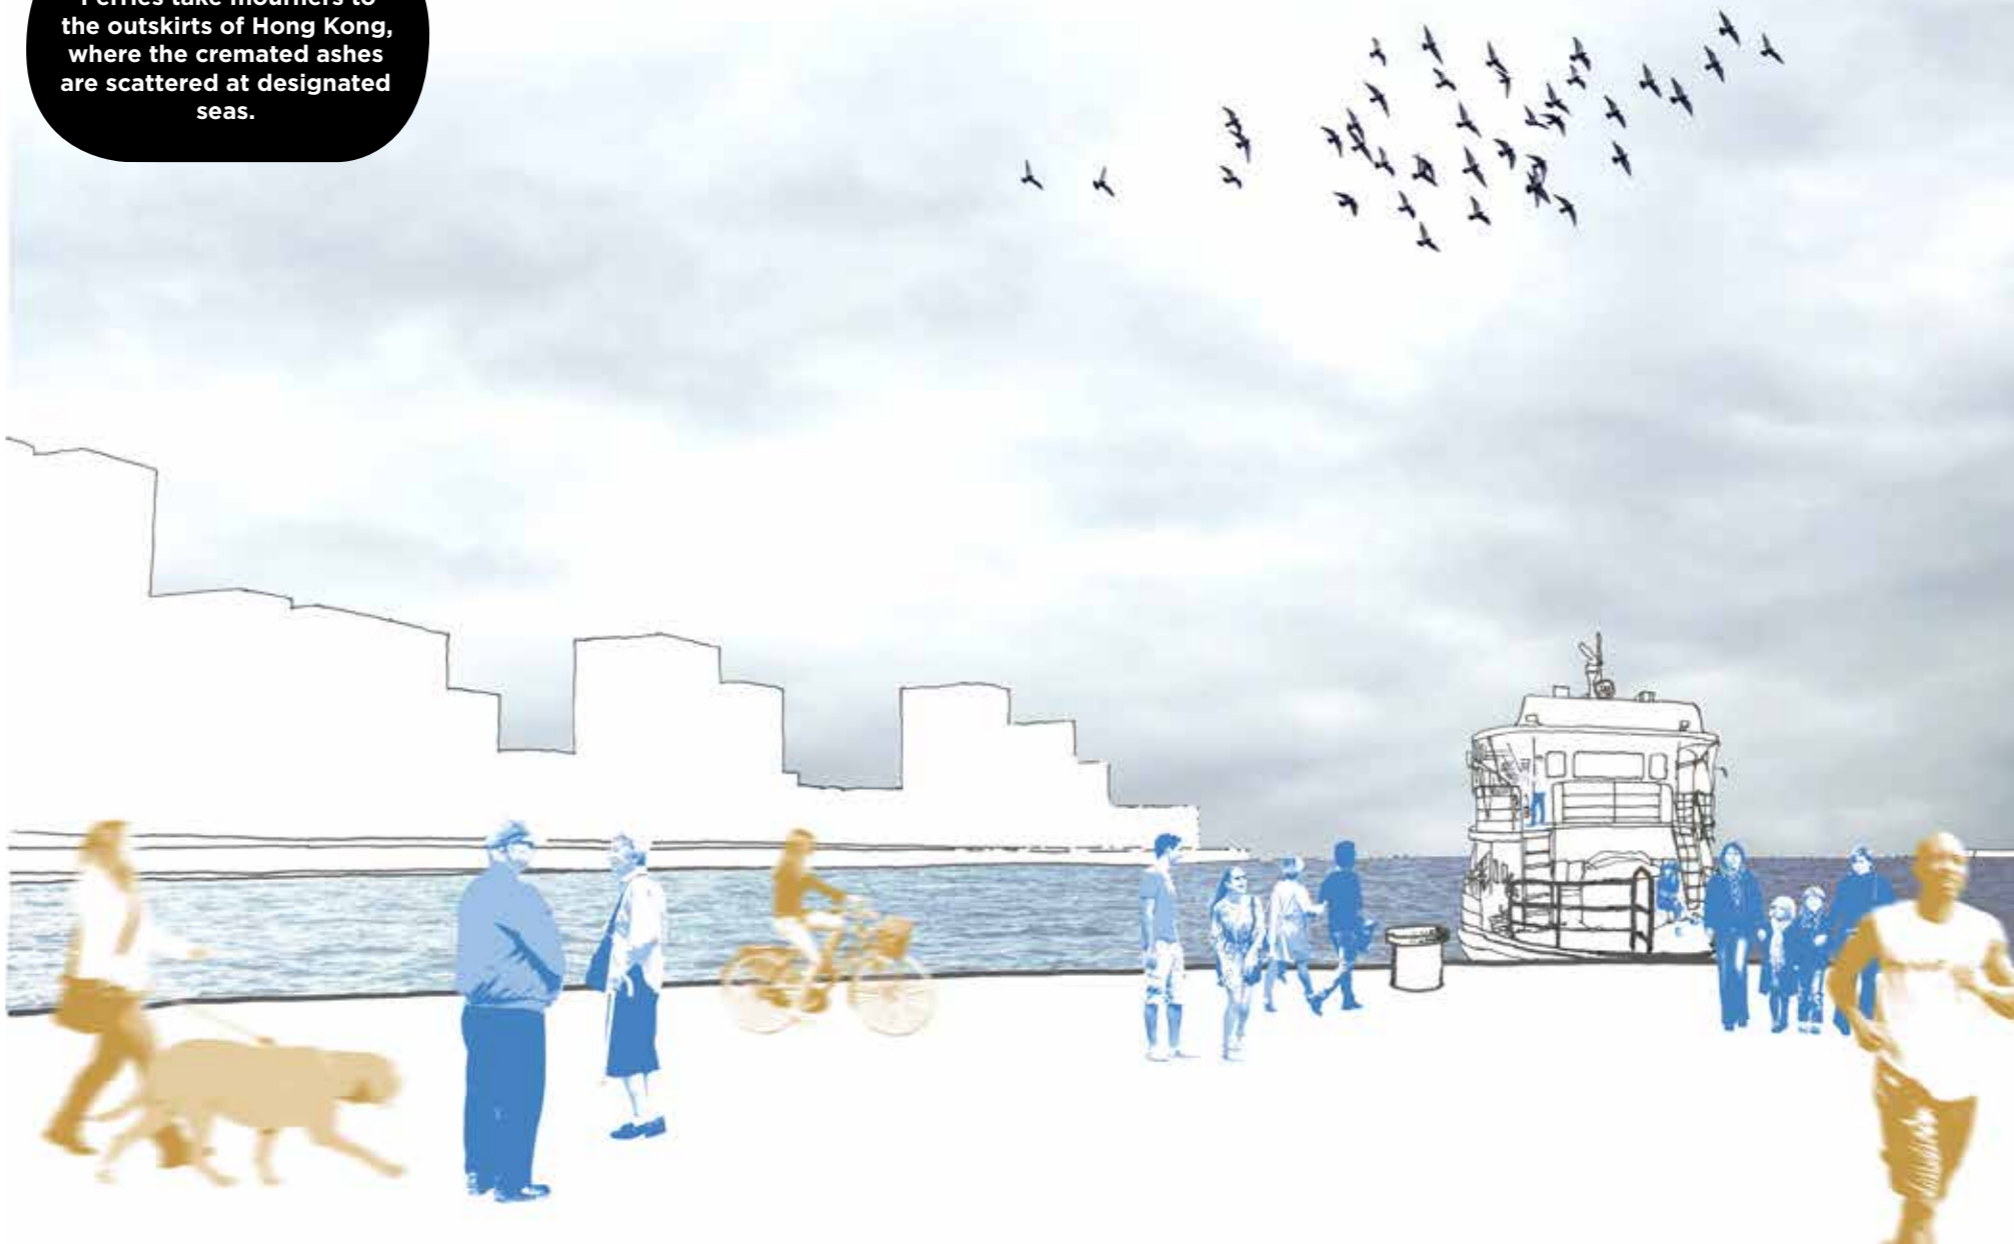

S4

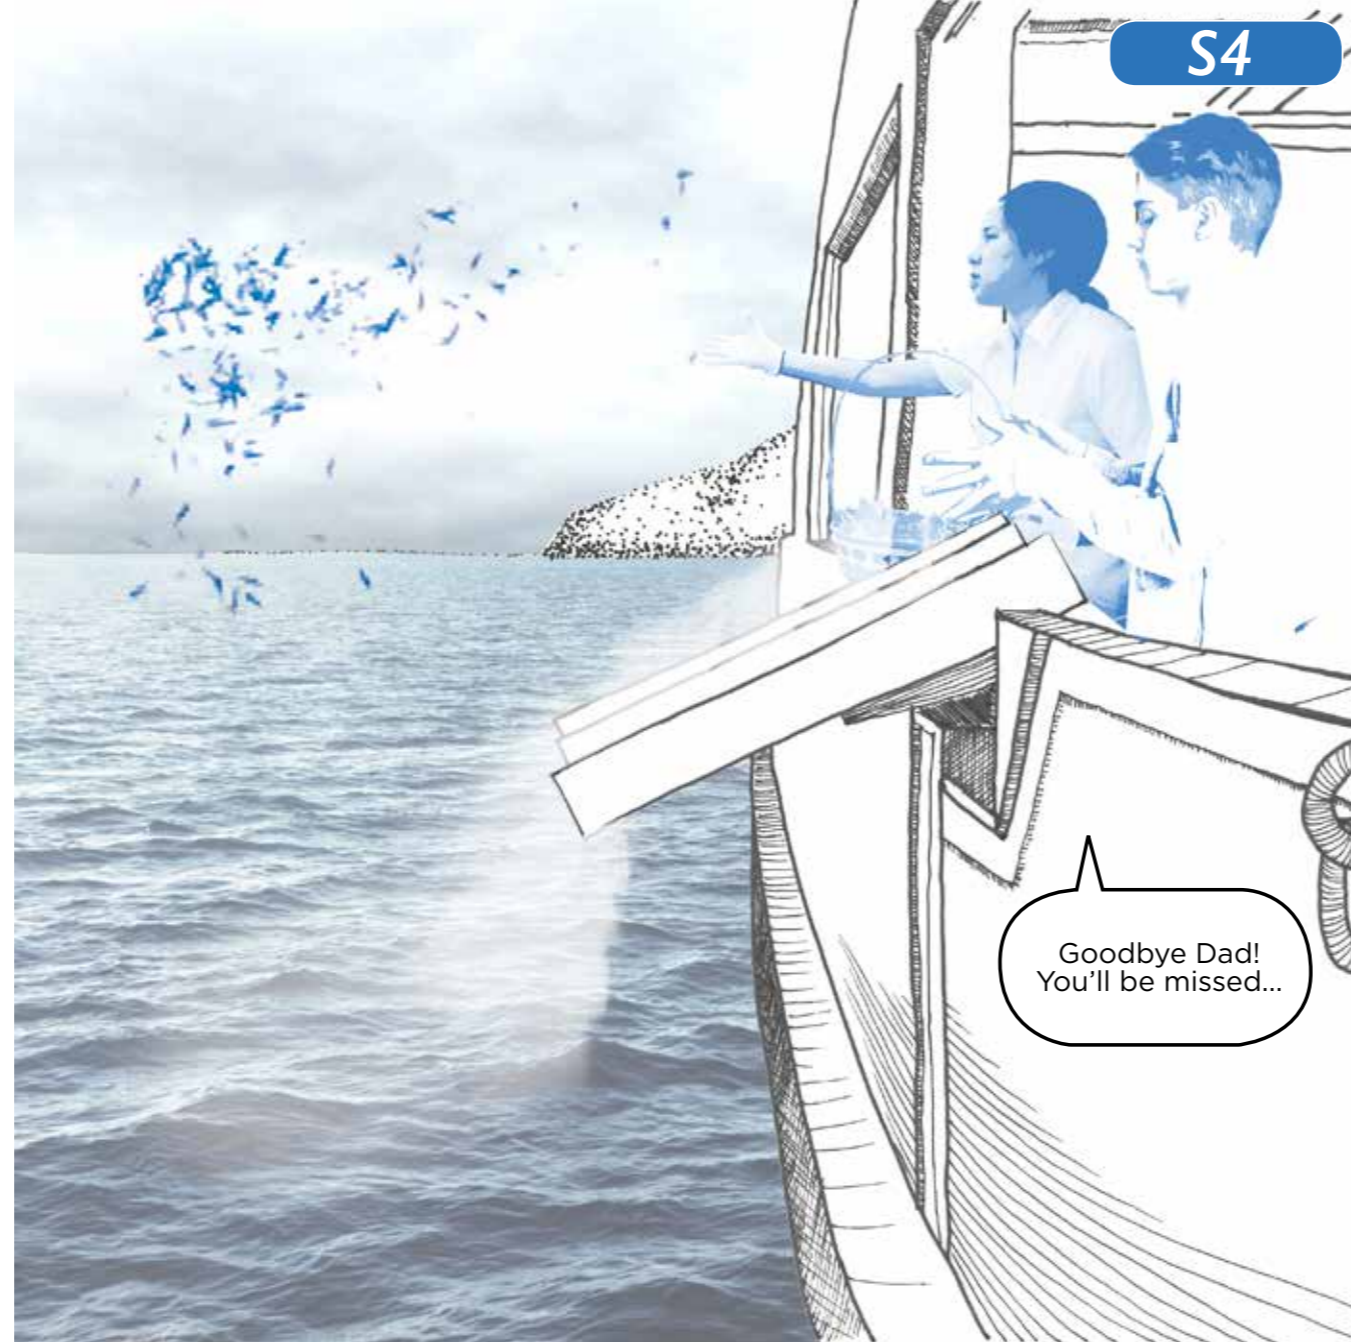

Goodbye Dad!  
You'll be missed...

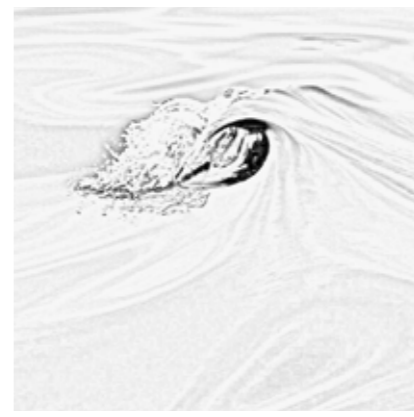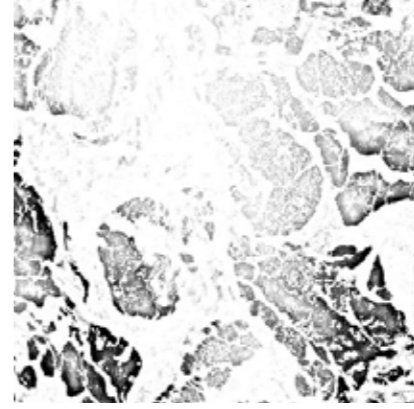



It's a cemetery over there! Let's walk another route.

Hey why do we make a turn here?

Did you bring packed lunch today? Fancy a "picnic"?

In the cemetery-park? Haha. Why not?

Really?! Not scary? um... ok, let's have a look.

No no... it looks purely like a park. Don't panic.

Finally we have a continuous promenade!

Yeah :) No need to jog between industrial buildings.

Hey do you know that is both a cemetery and a park?

Yes... a typical example of multi-purpose use in this tiny city!

Oh... We are late. The water taxi has left!

Nevermind. Let's sit down for a cup of tea or coffee.





Let's walk along the promenade. Which way do you want to go, ground or up on the bridge?


Um, shall we sit down over there for a while?


Oh what a sudden rain!

Good to have a shelter here.

Yea... It's always rainy in Ching Ming Festival... Spring shower in the grave sweeping festival...



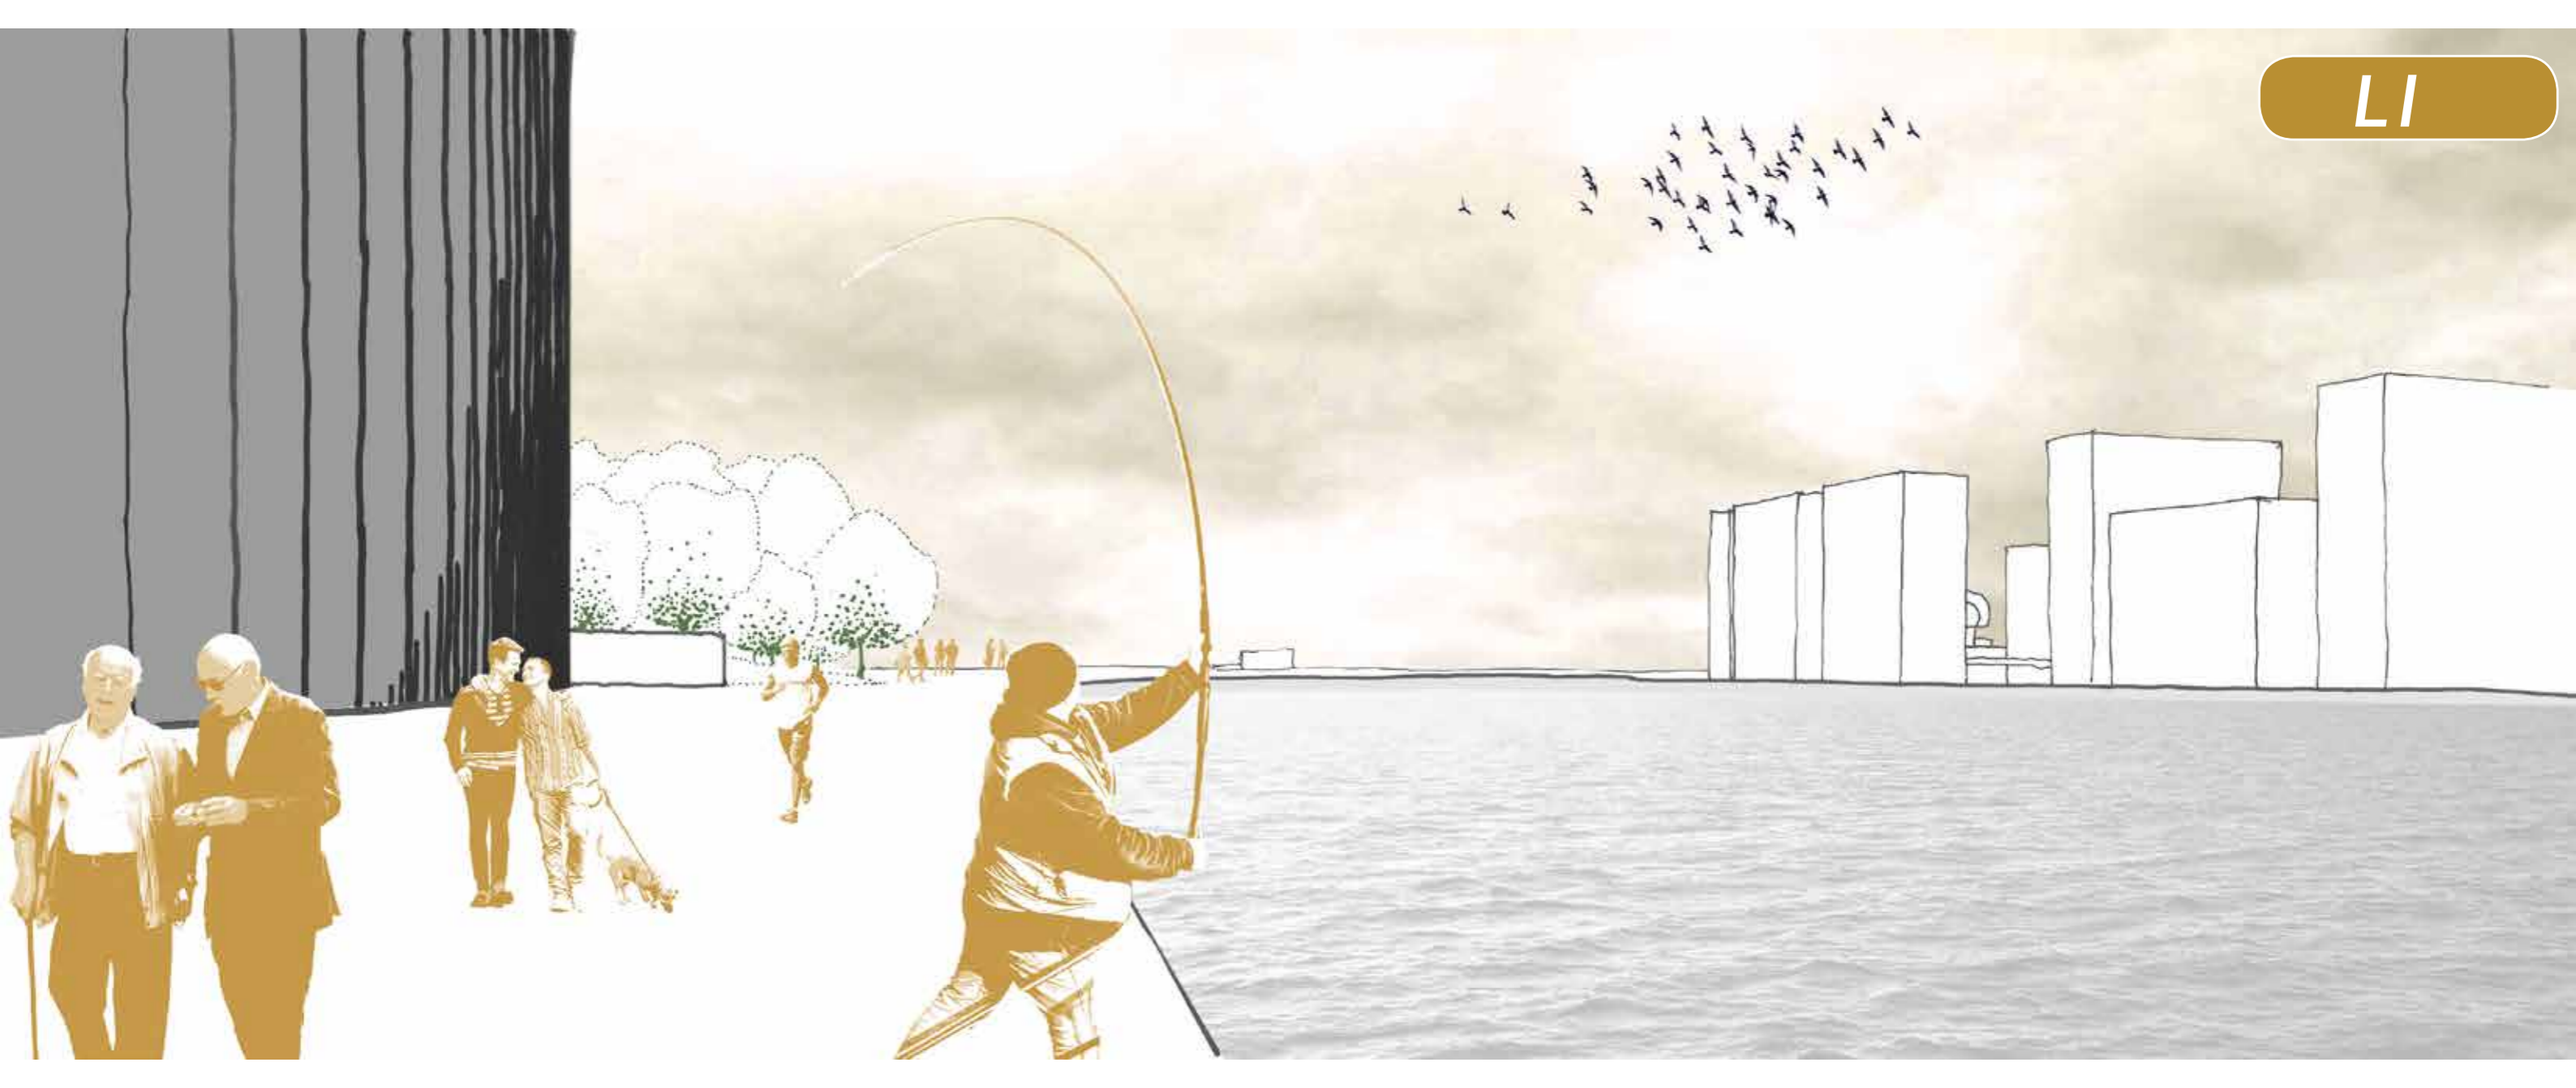

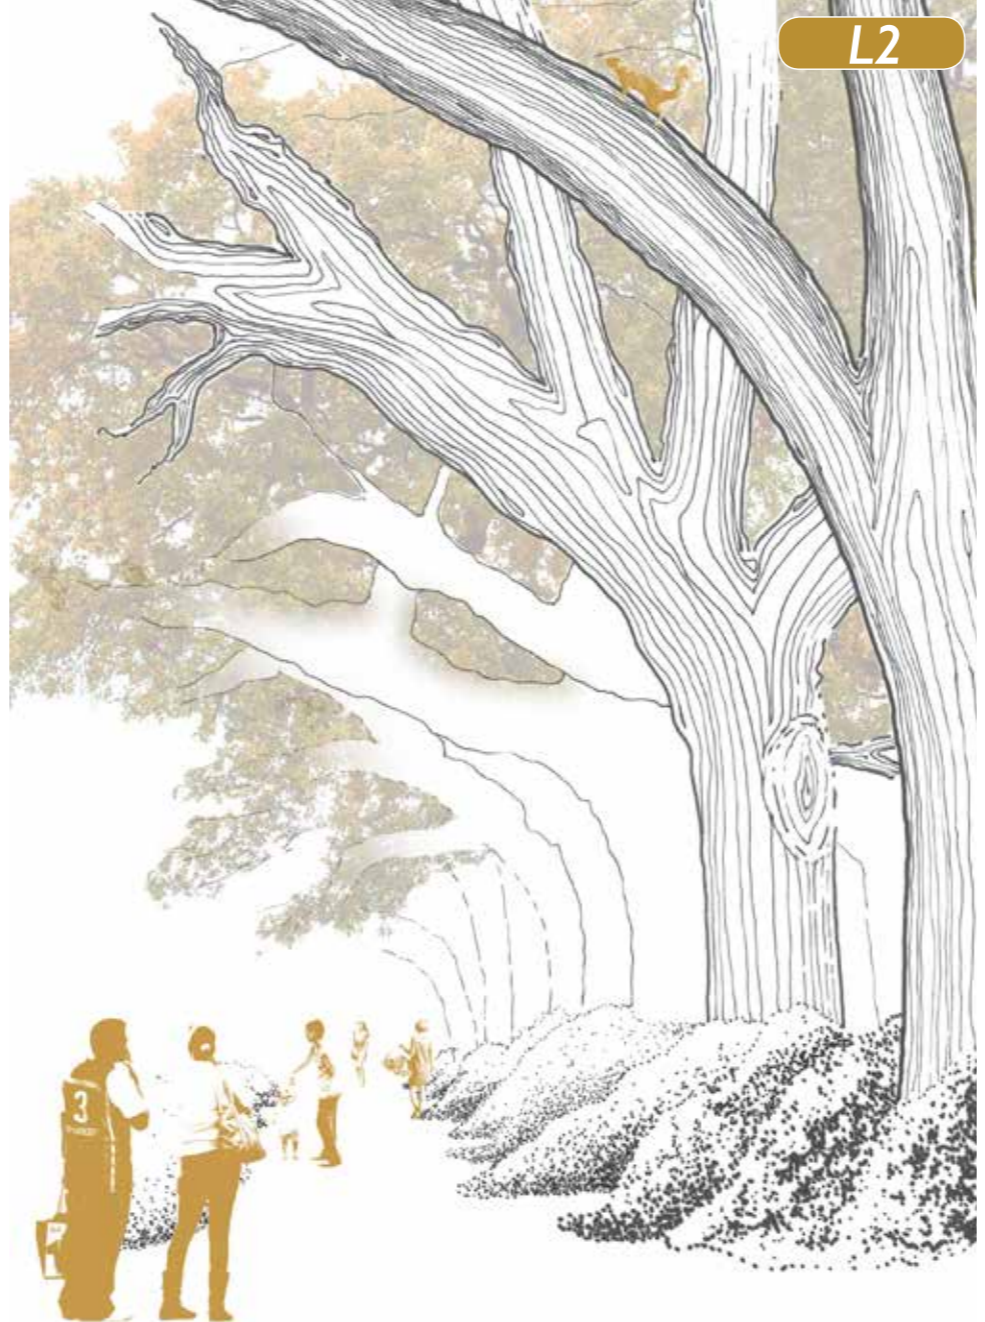

What a nice  
view on the  
hillock!

Yes. There's  
quite a fresh  
breeze today.



