

Plan Description

Ground Floor

- 1: Foyer
- 2: Cafè
- 3: Work + Reading Space
- 4: HCWC
- 5: Nursing Room
- 6: WC
- 7: Bar
- 8: Exterior Staircase to Roof
- 9: Kitchen Zone
- 10: Play Zone
- 11: Storage + Technical
- 12: Auditorium
- 13: Elevator

First Floor


- 14: Flexible Space
- 15: Multipurpose Room 1
- 16: Multipurpose Room 2
- 17: Multipurpose Room 3
- 18: Multipurpose Room 4
- 19: WC + HCWC
- 20: Slide Leading to Play Zone
- 21: Exterior Atrium
- 22: Exterior Staircase Leading to Roof
- 23: Storage
- 24: Elevator


Second Floor / Roof



- 25: Multipurpose Room 5
- 26: Multipurpose Room 6
- 27: Parcel Garden
- 28: Green House
- 29: Exterior Stairs leading to Roof
- 30: Elevator

Roof Top Terrace



- 31: Barbecue Zone + View
- 32: Elevator
- 33: Storage / Technical

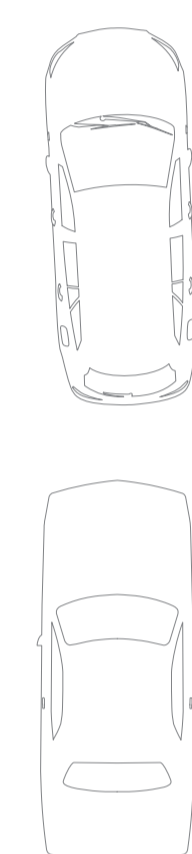


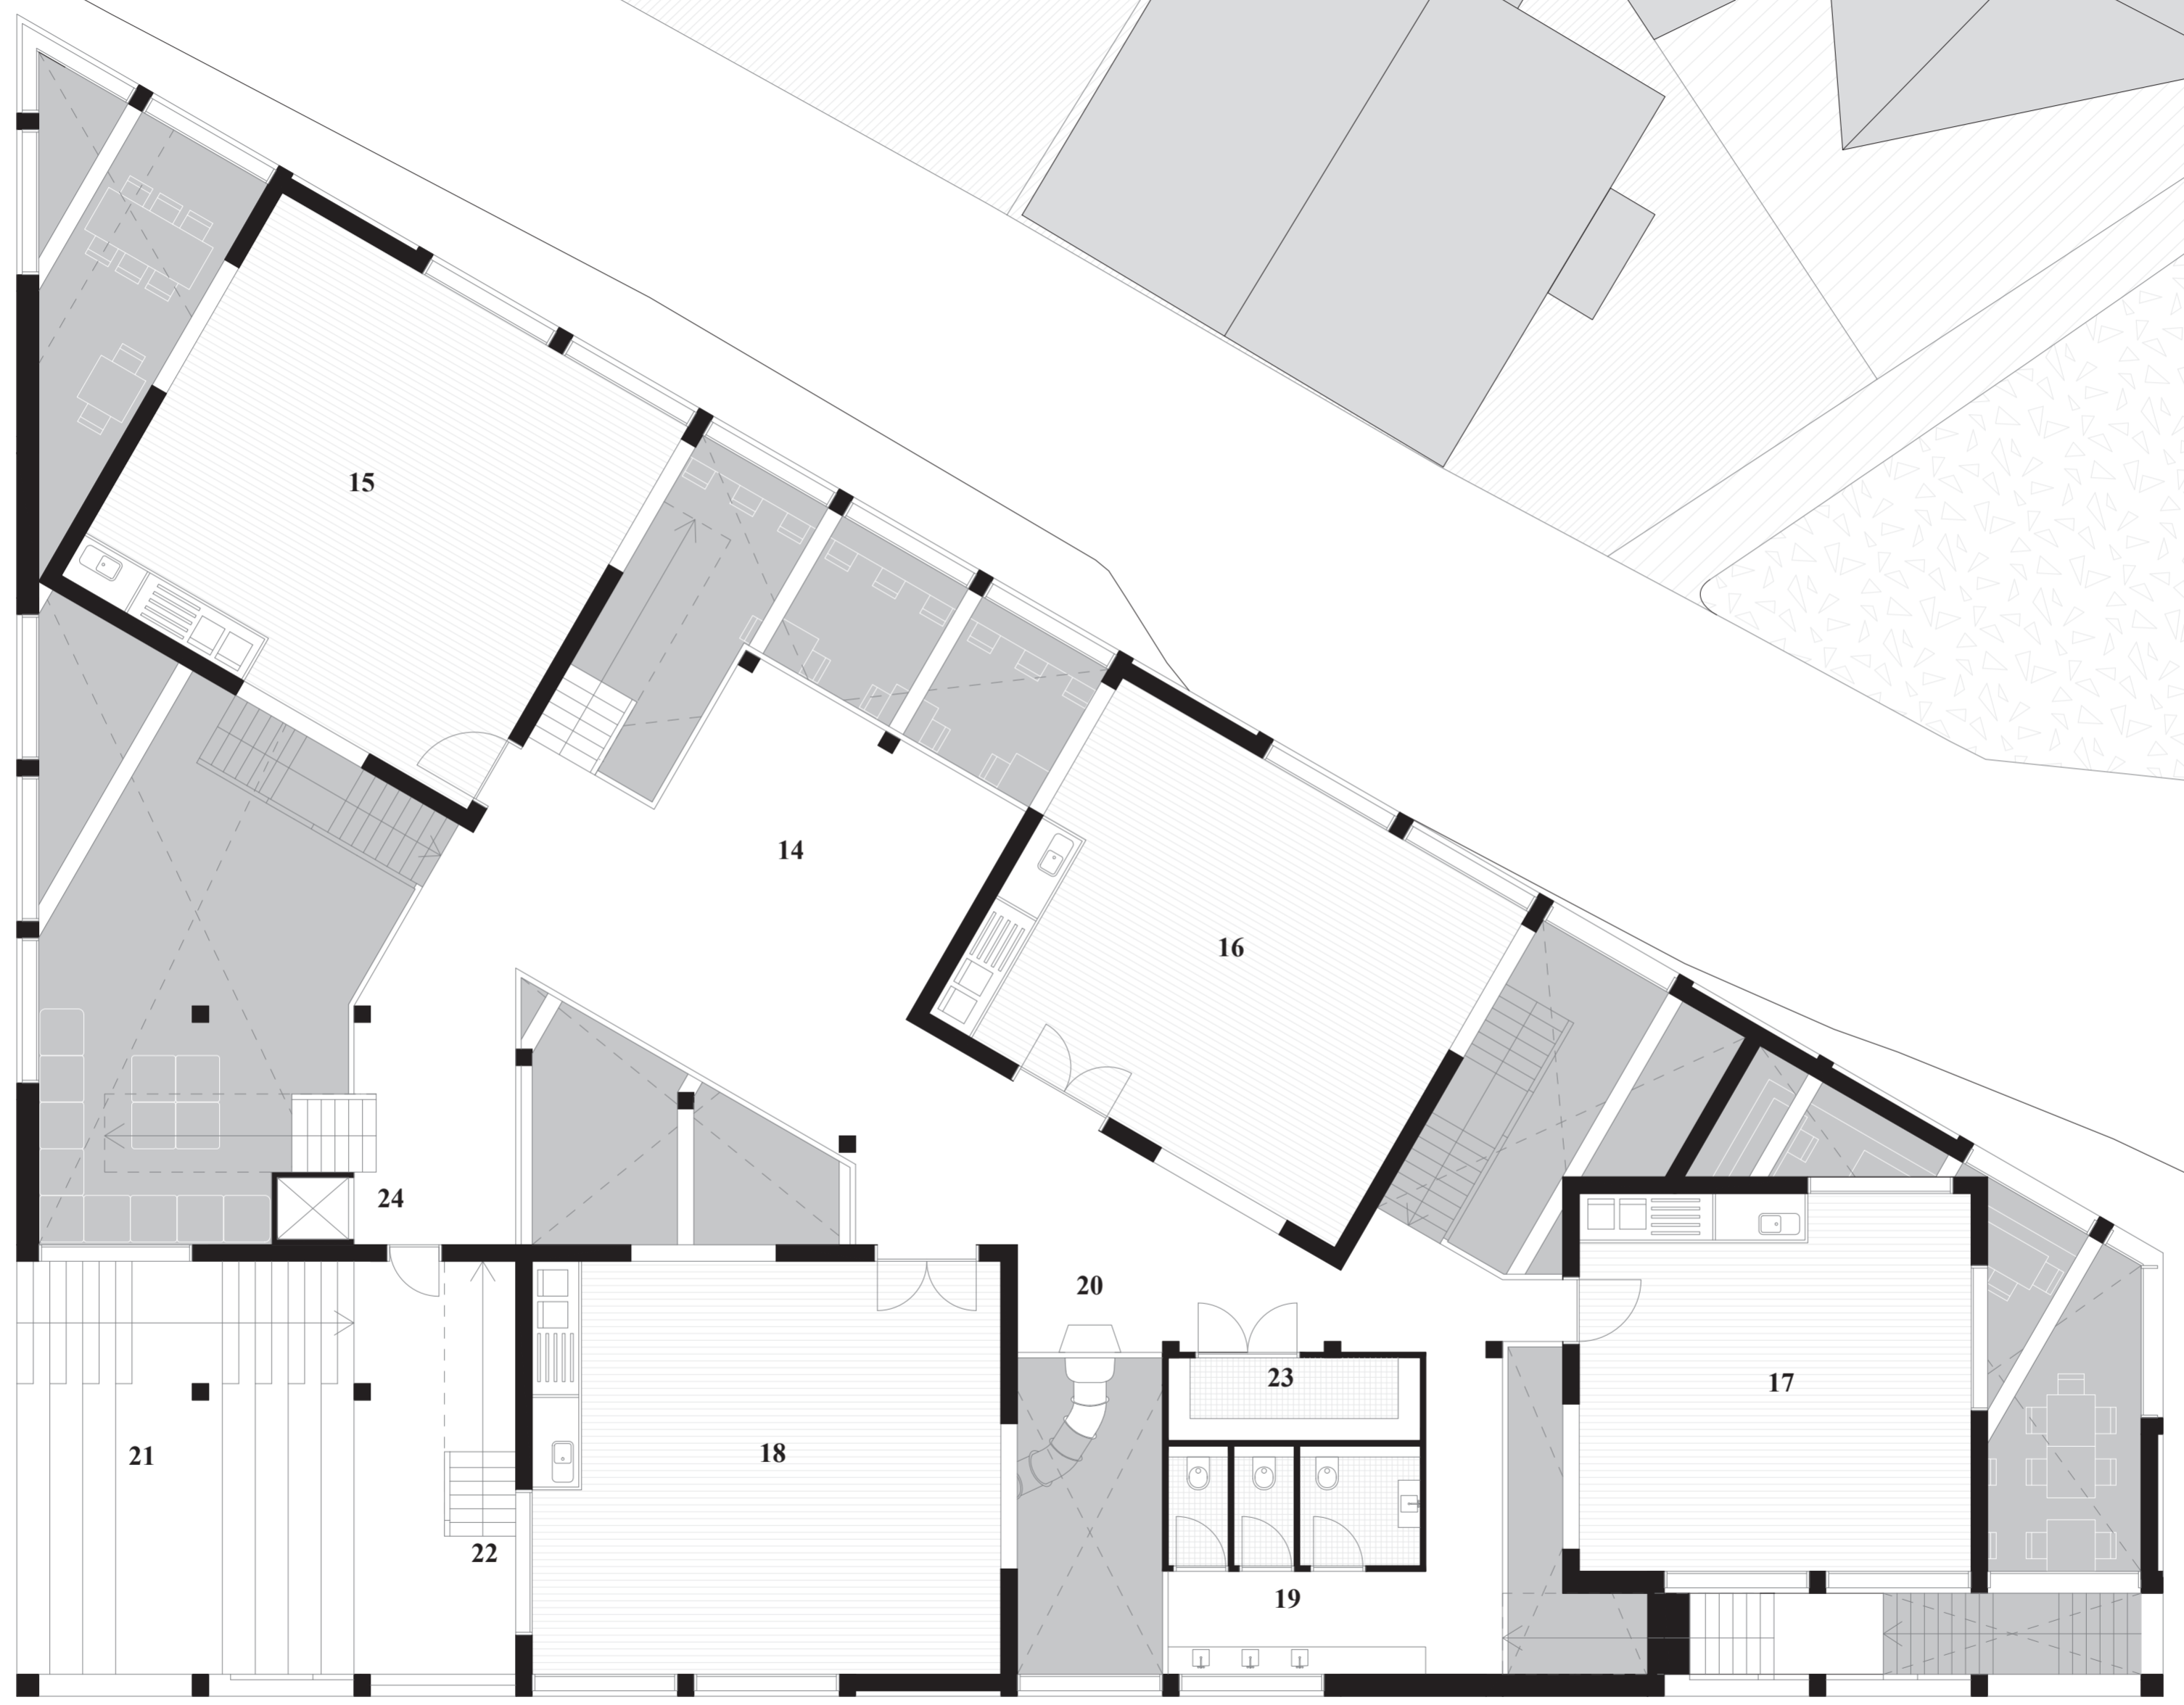

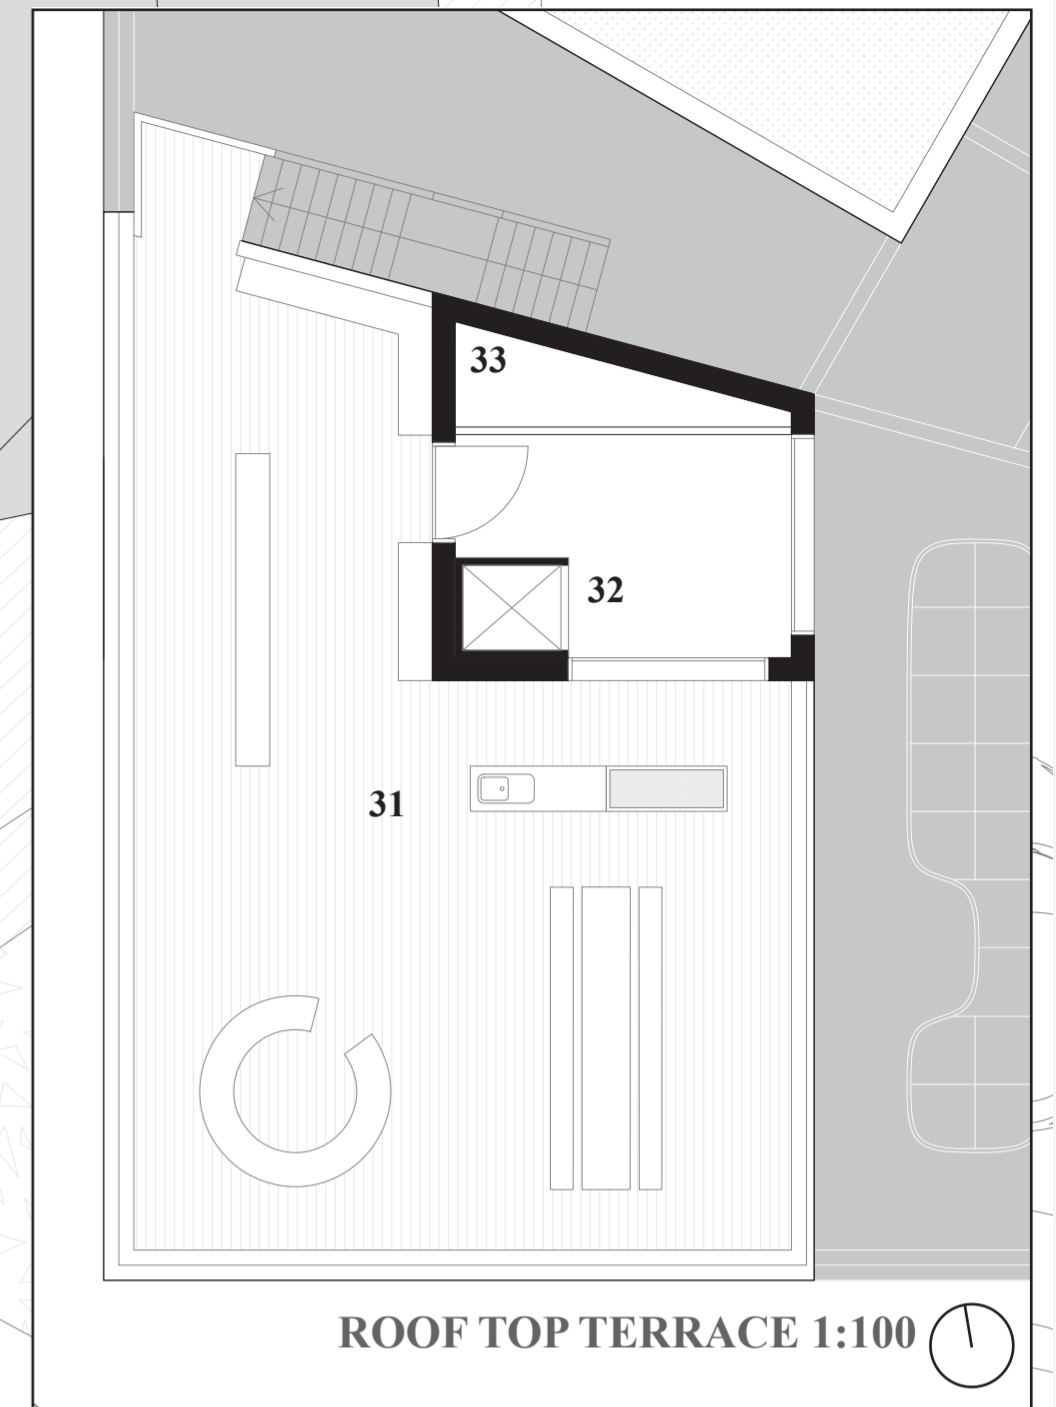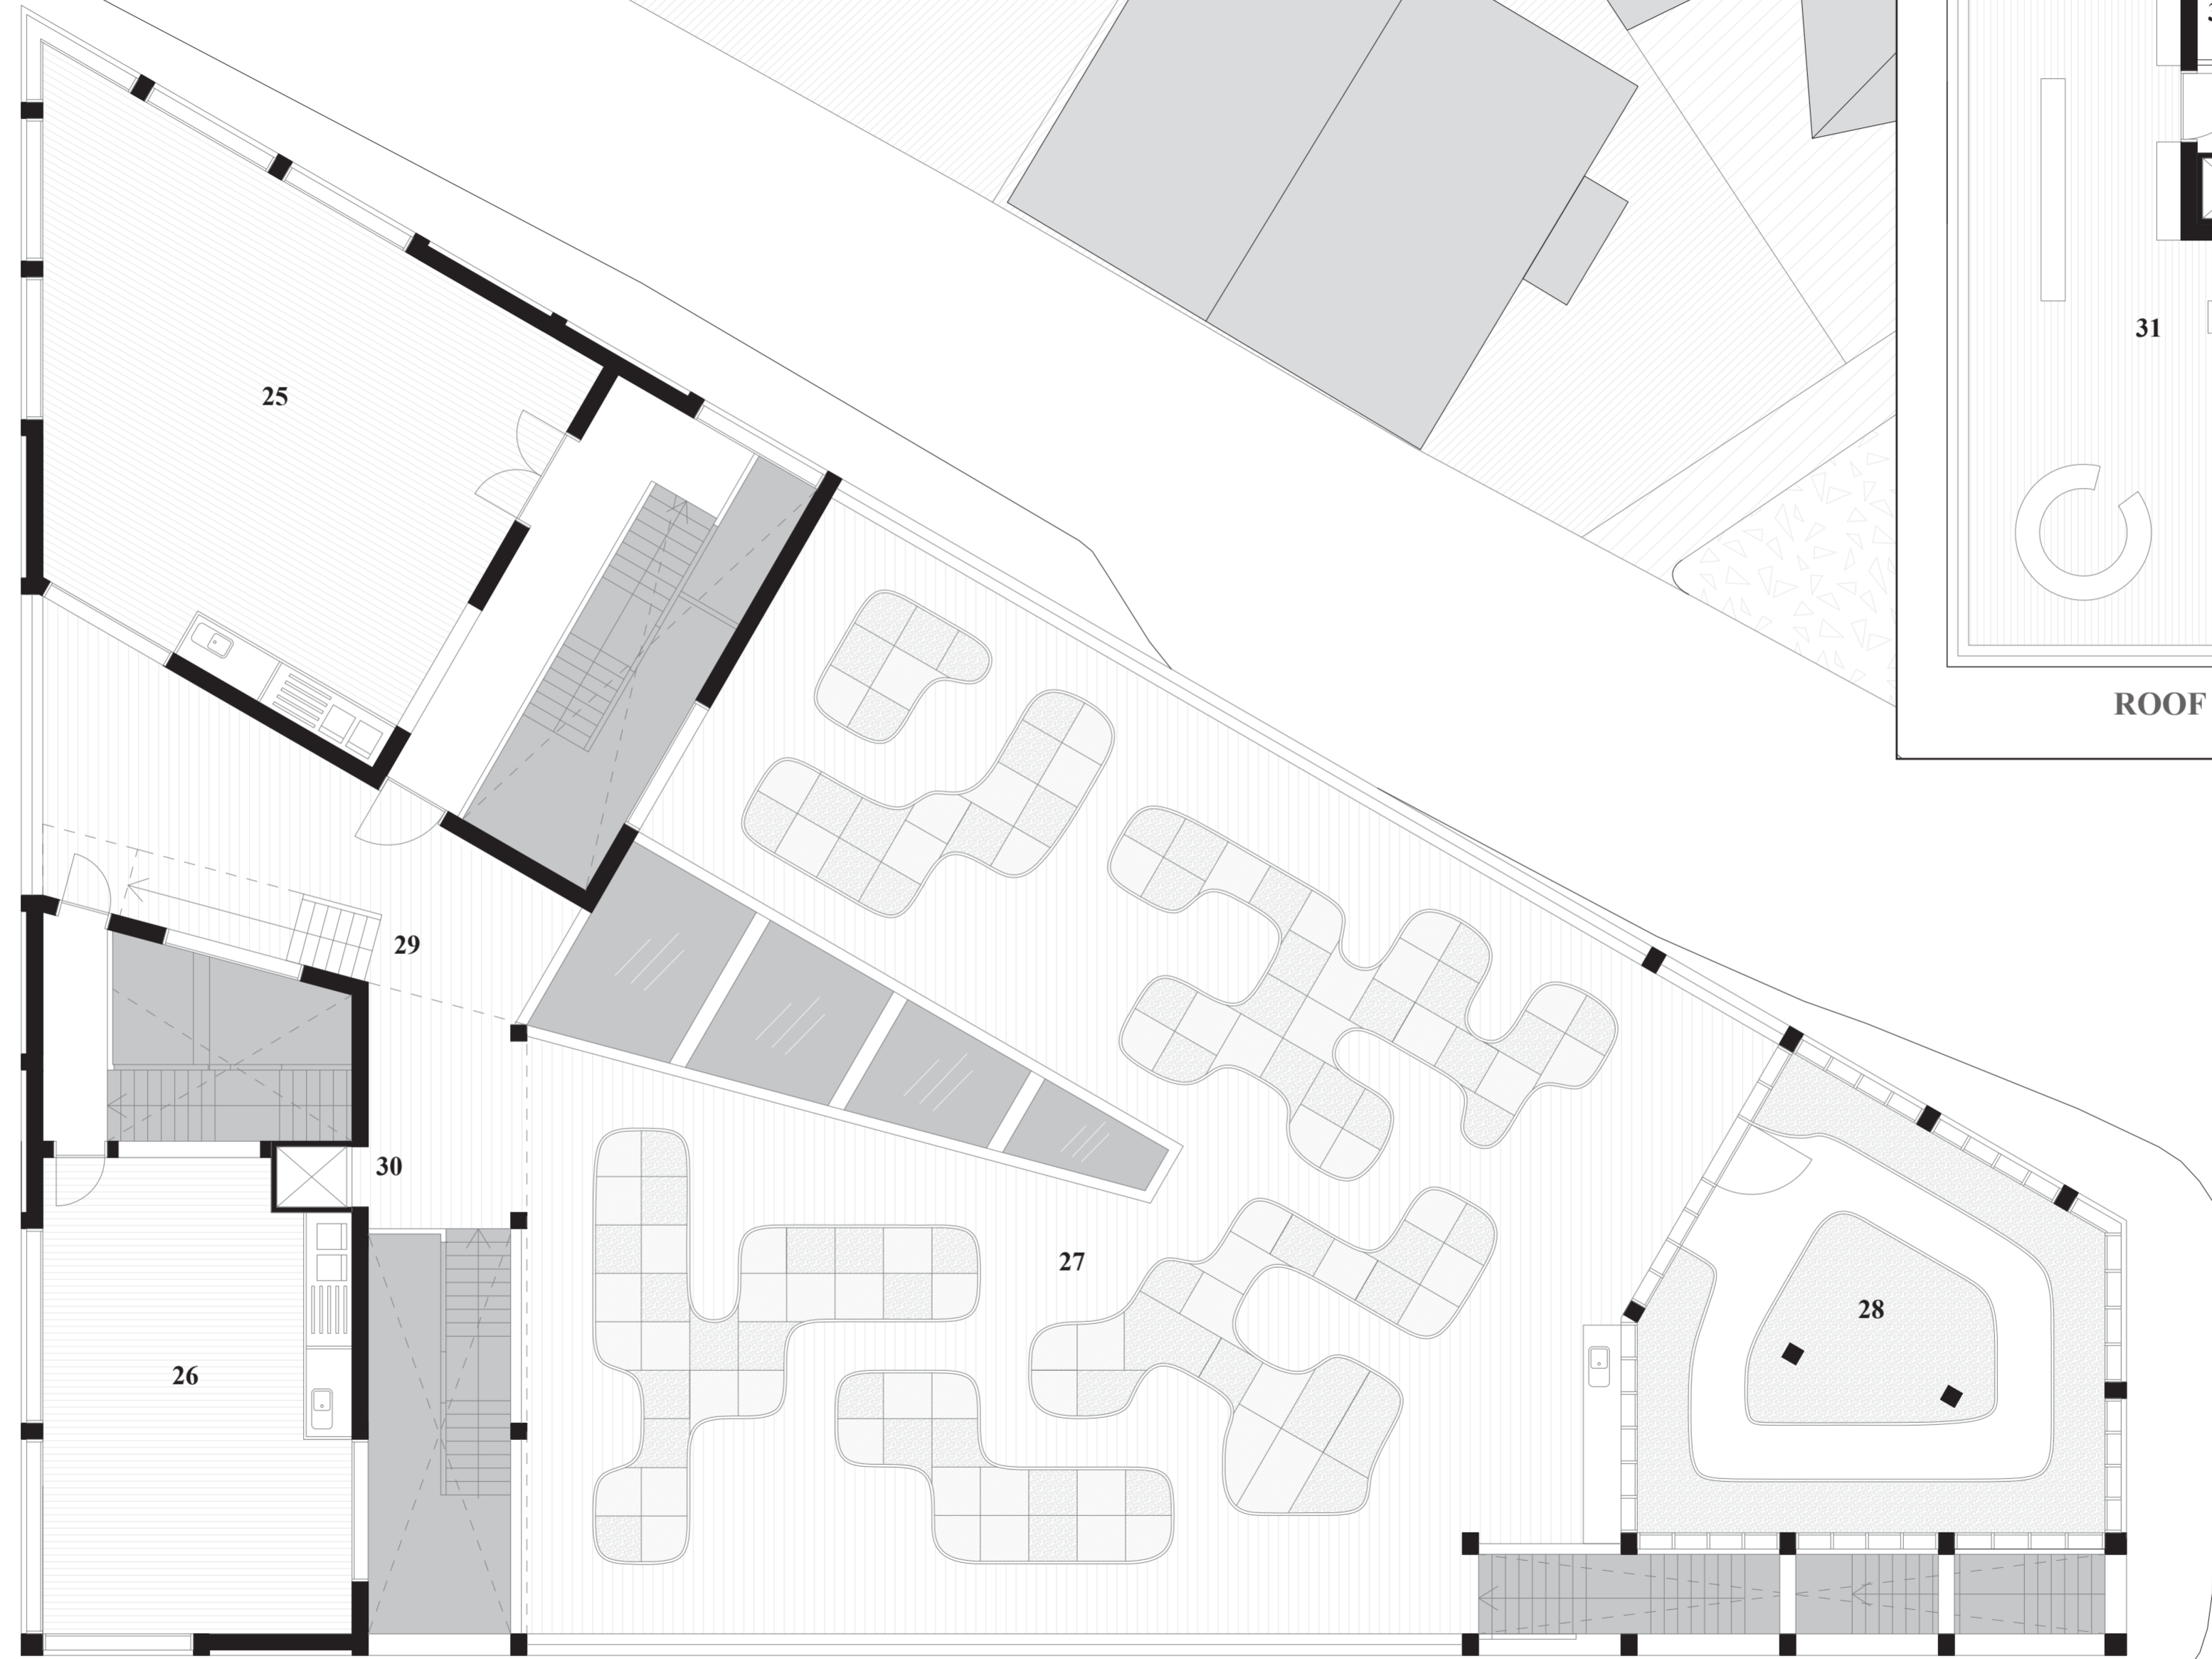


SECOND FLOOR /ROOF 1:100

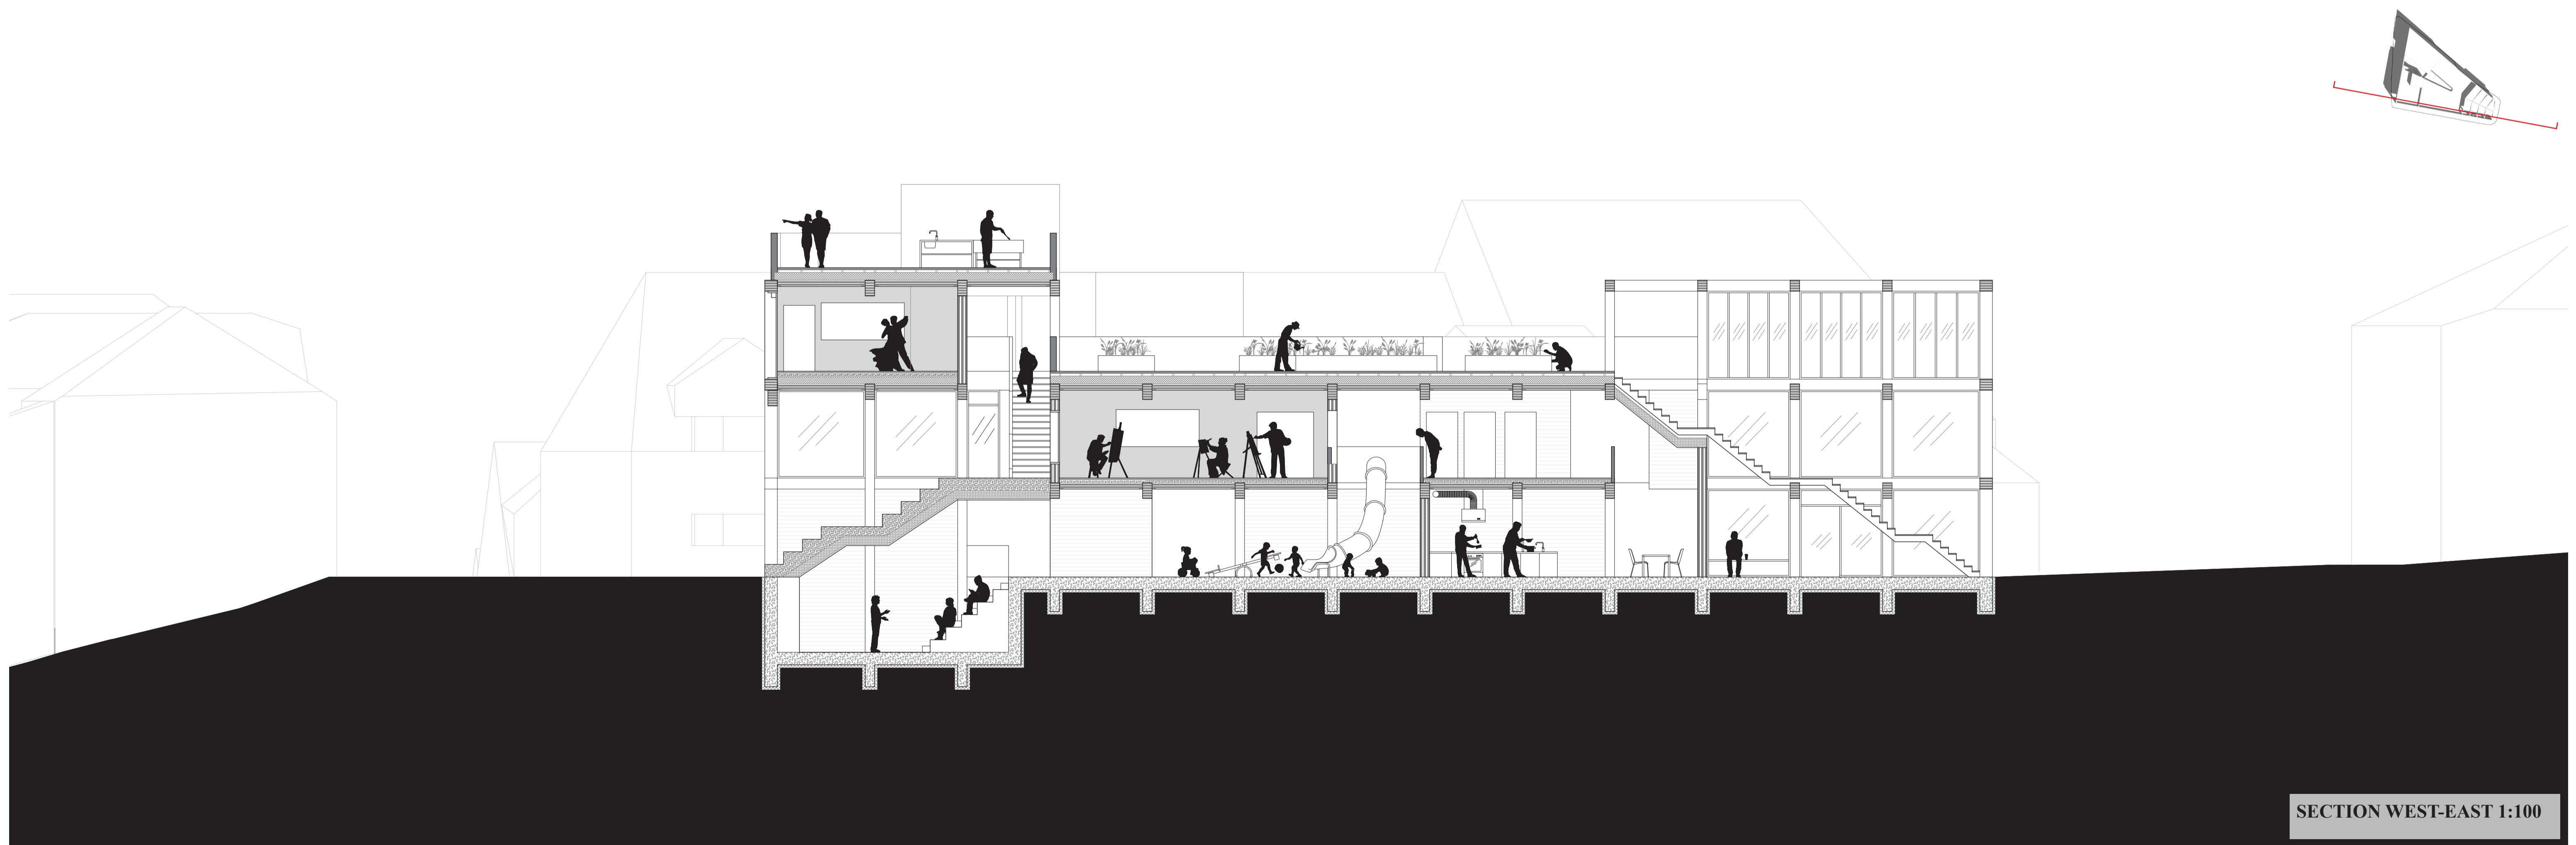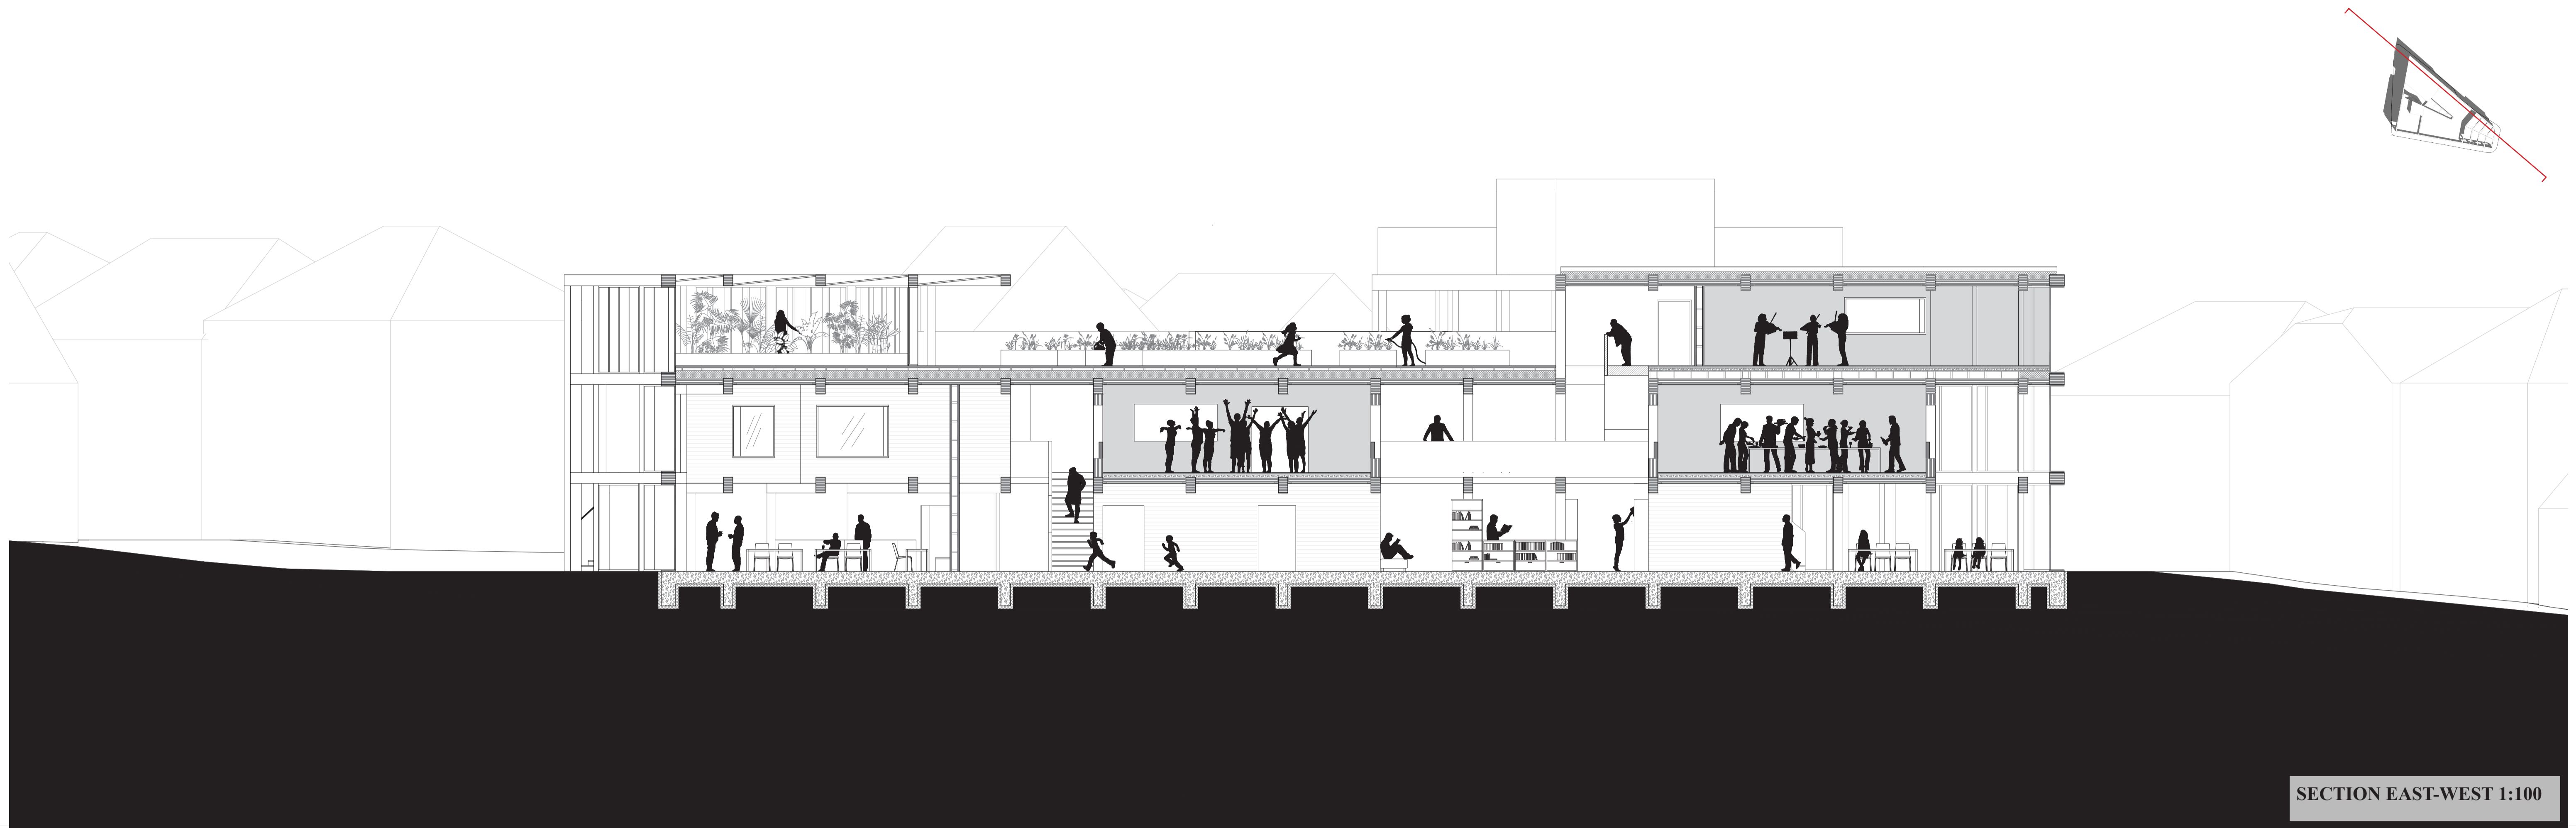


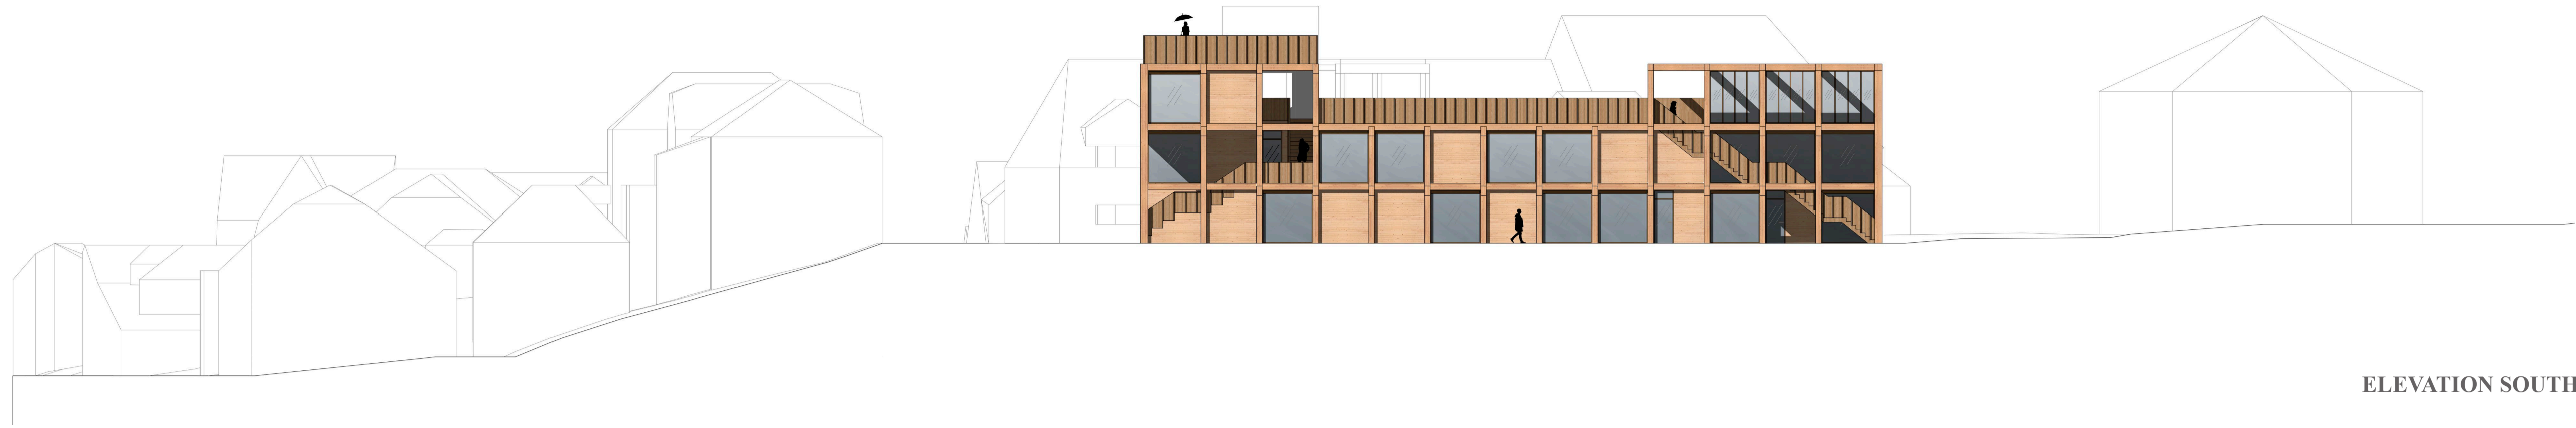

ELEVATION SOUTH 1:200

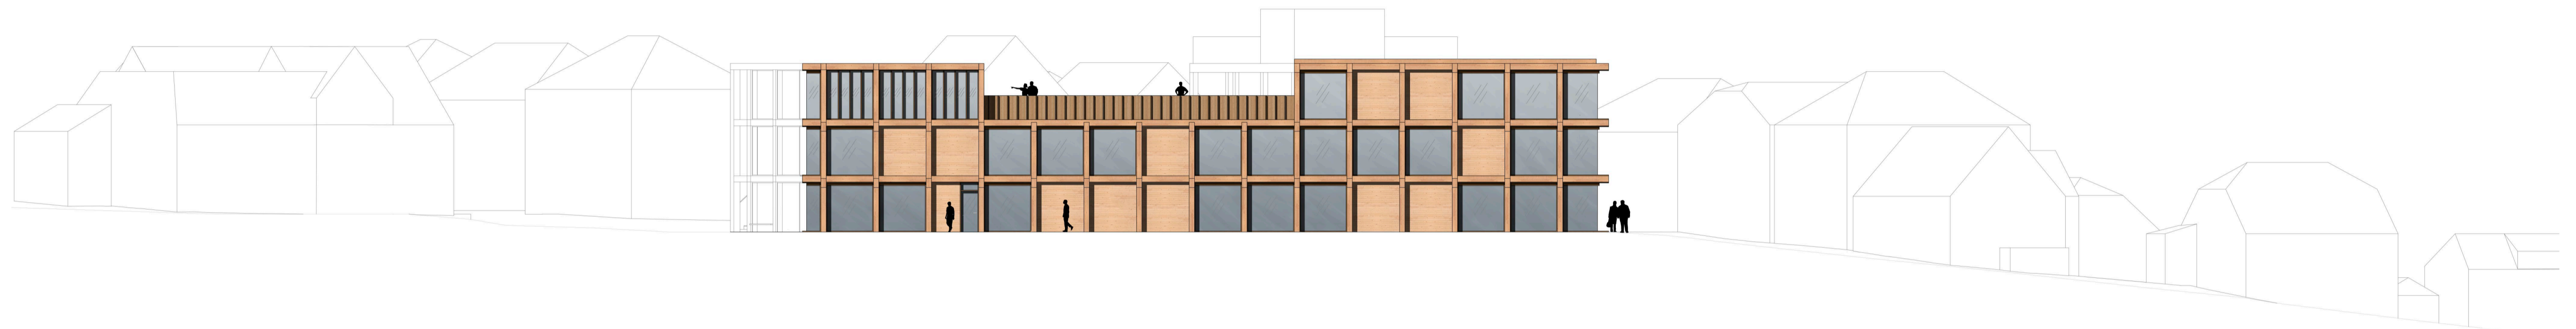

ELEVATION NORTH 1:200

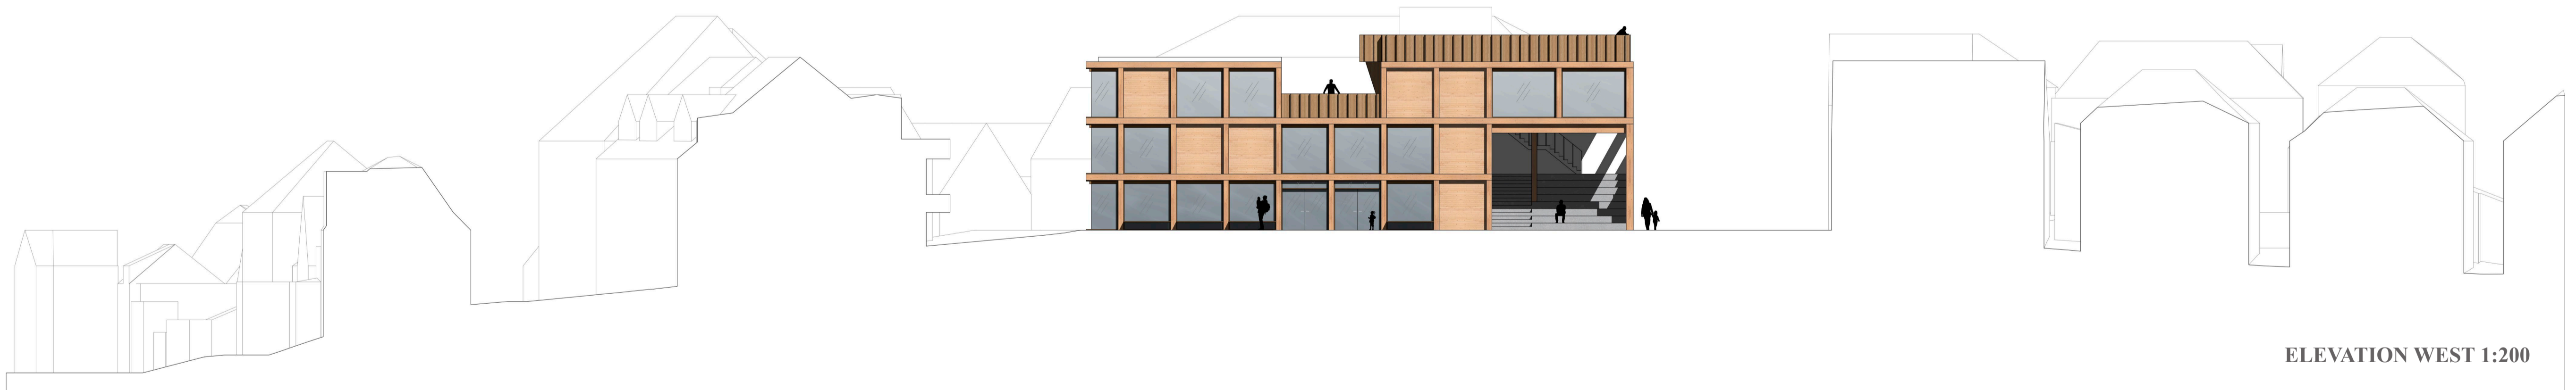

ELEVATION WEST 1:200



ELEVATION EAST 1:200