



SITE PLAN

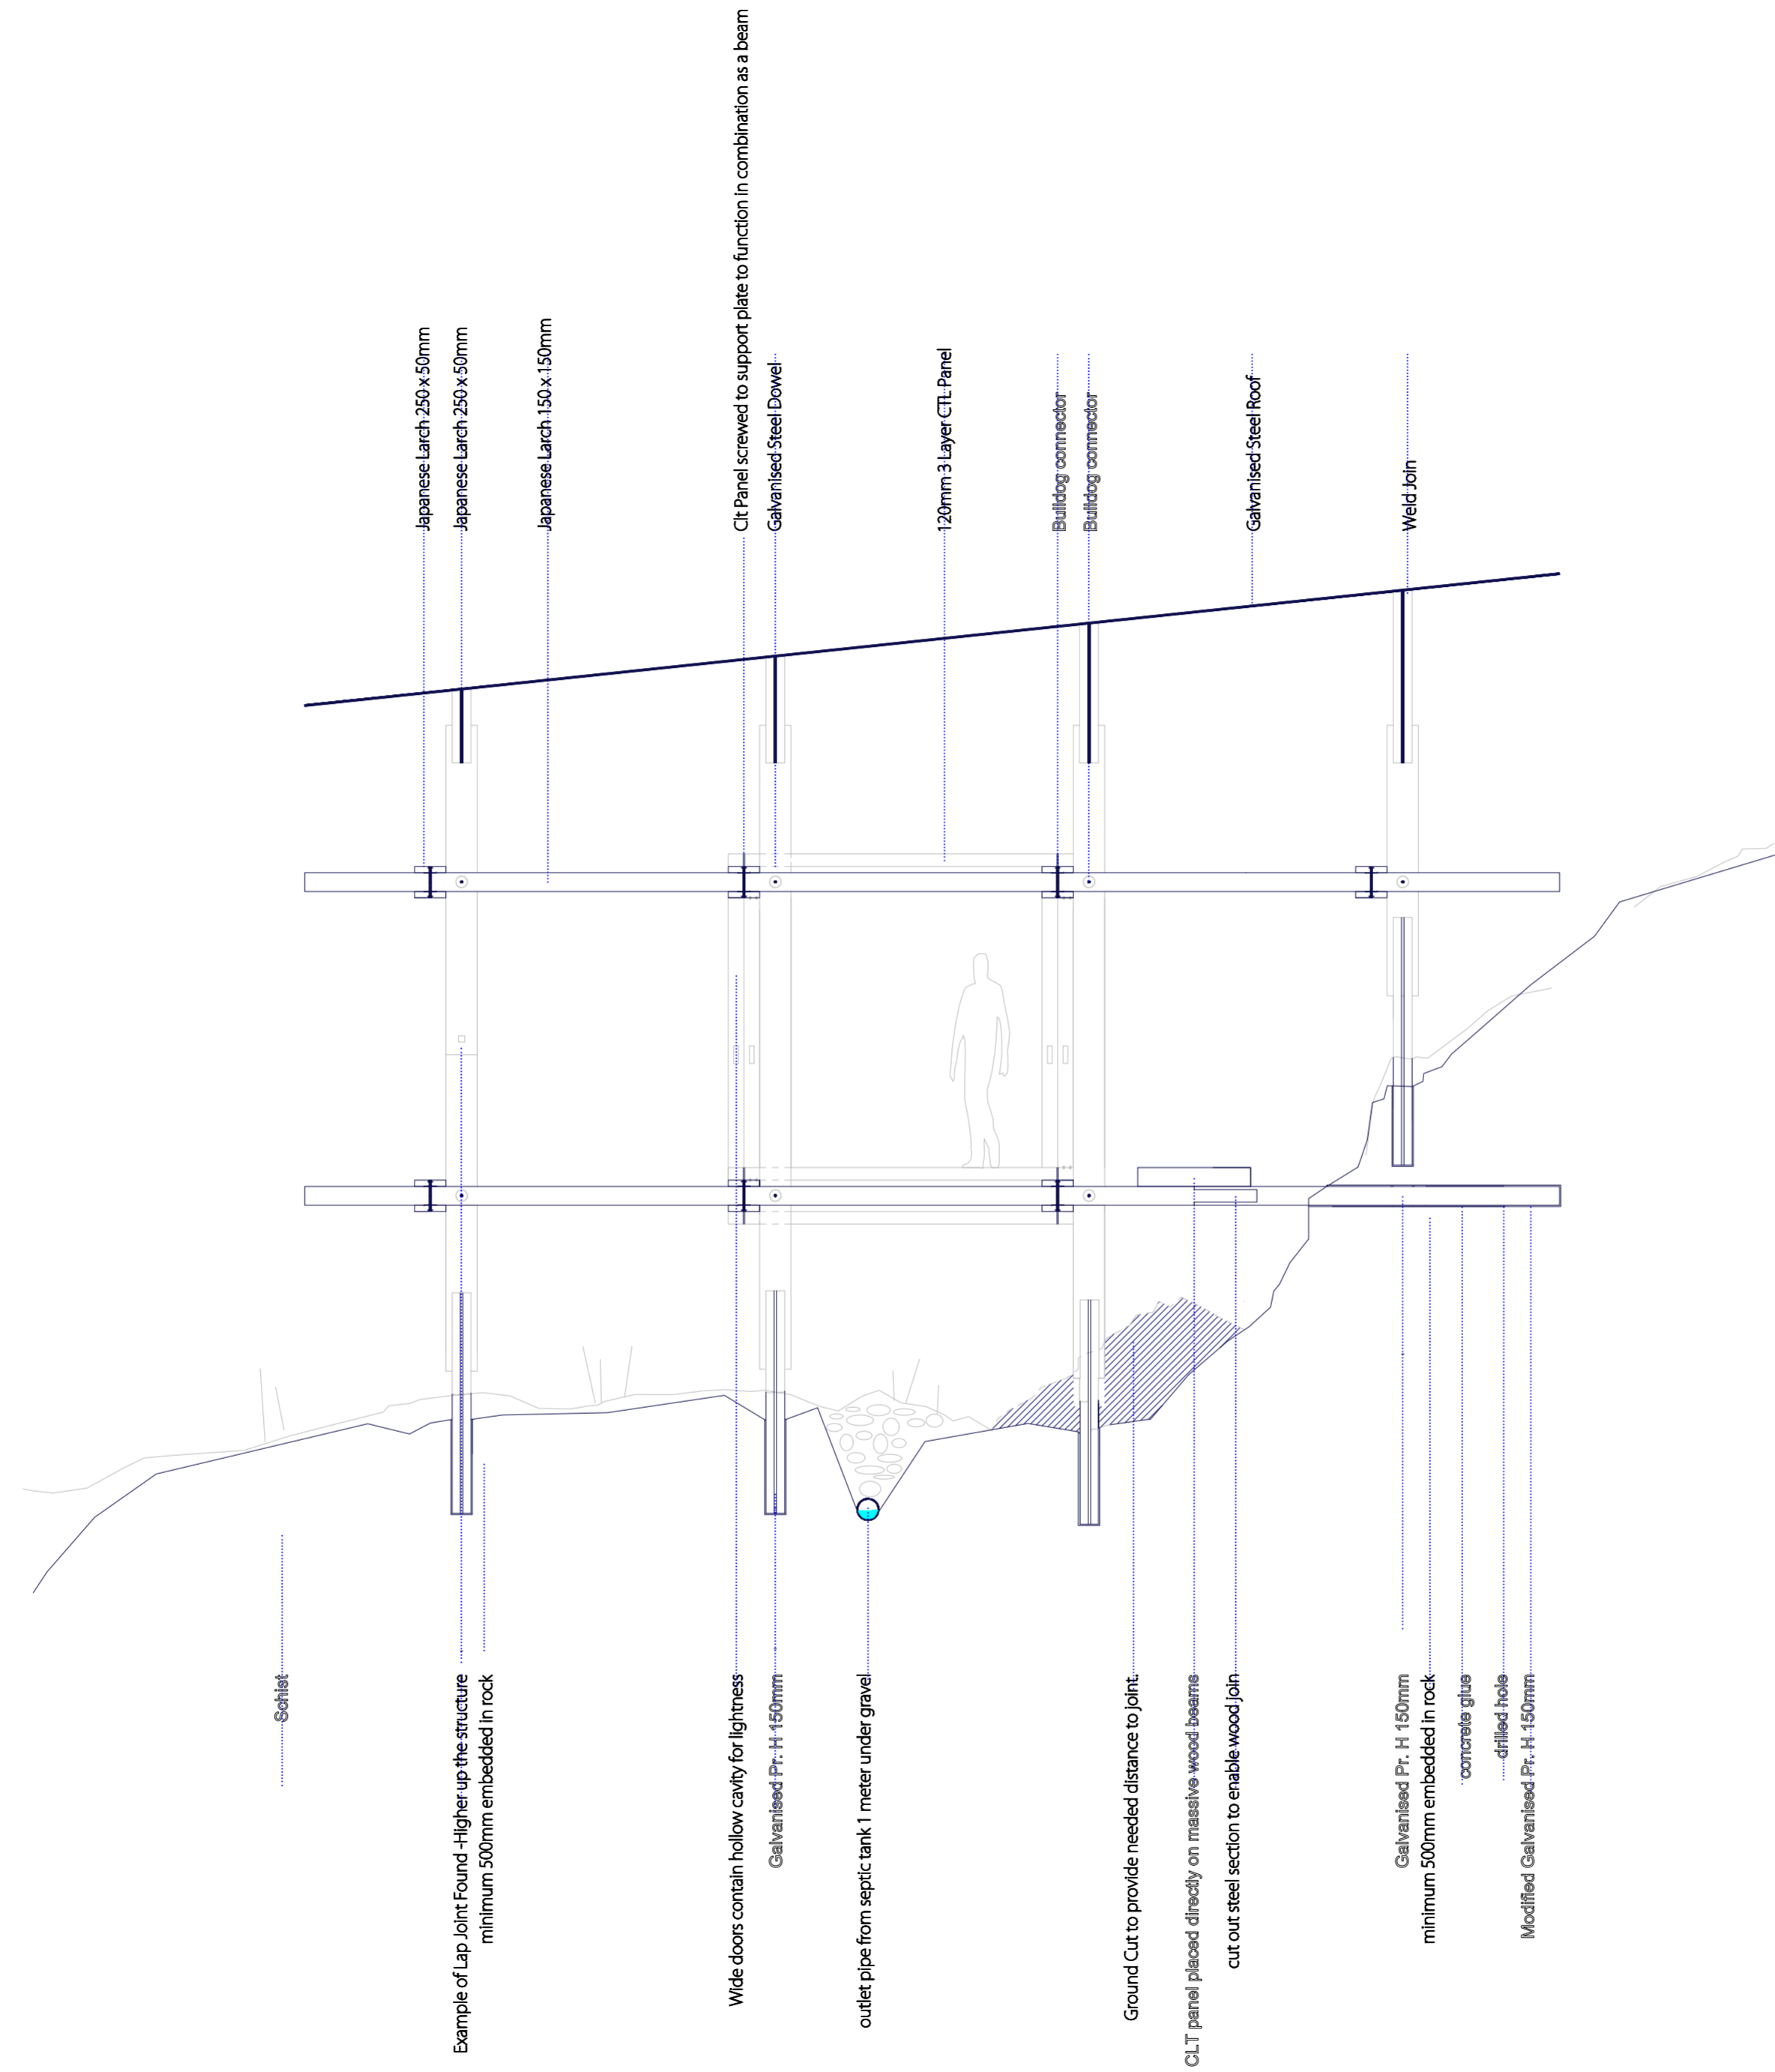

Typical section aligned with massive 'beam'


SECTION THROUGH 'BEAM'

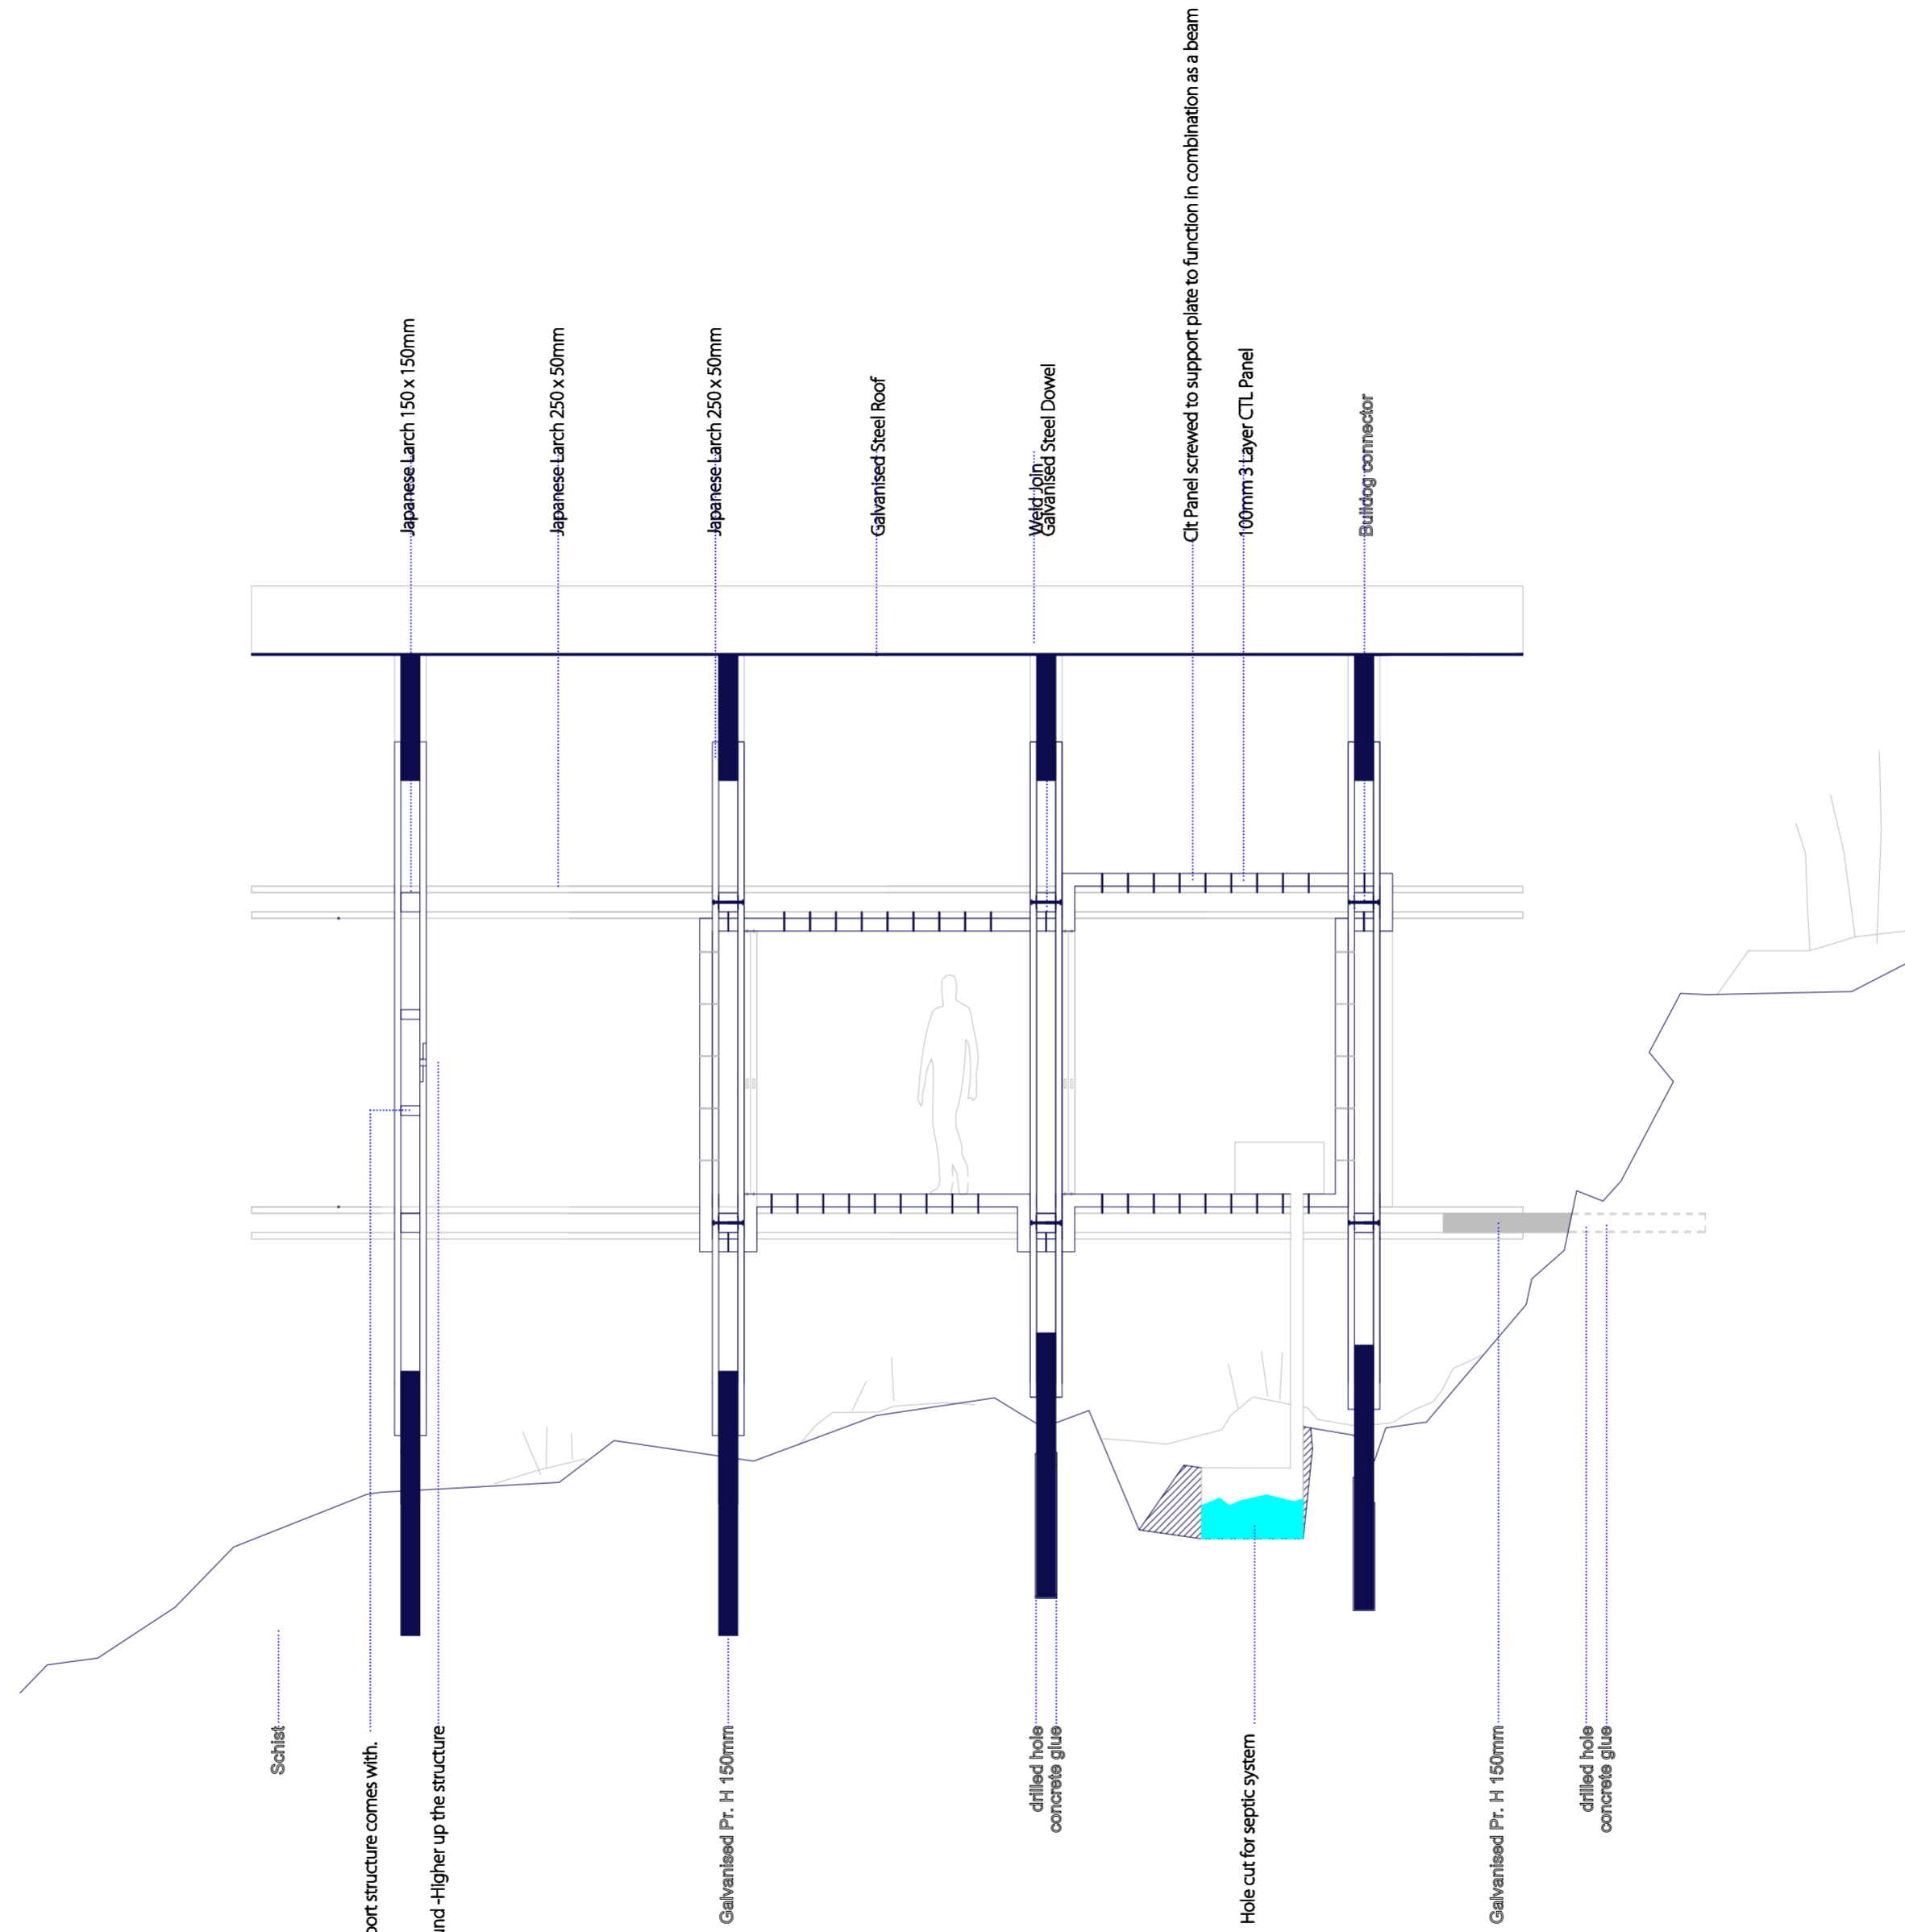


Steel Bracing between columns where load is carried and no support structure comes with.
 Example of Lap Joint Found-Higher up the structure

Typical Section perpendicular to massive 'beam'

SECTION PERPENDICULAR TO 'BEAM'

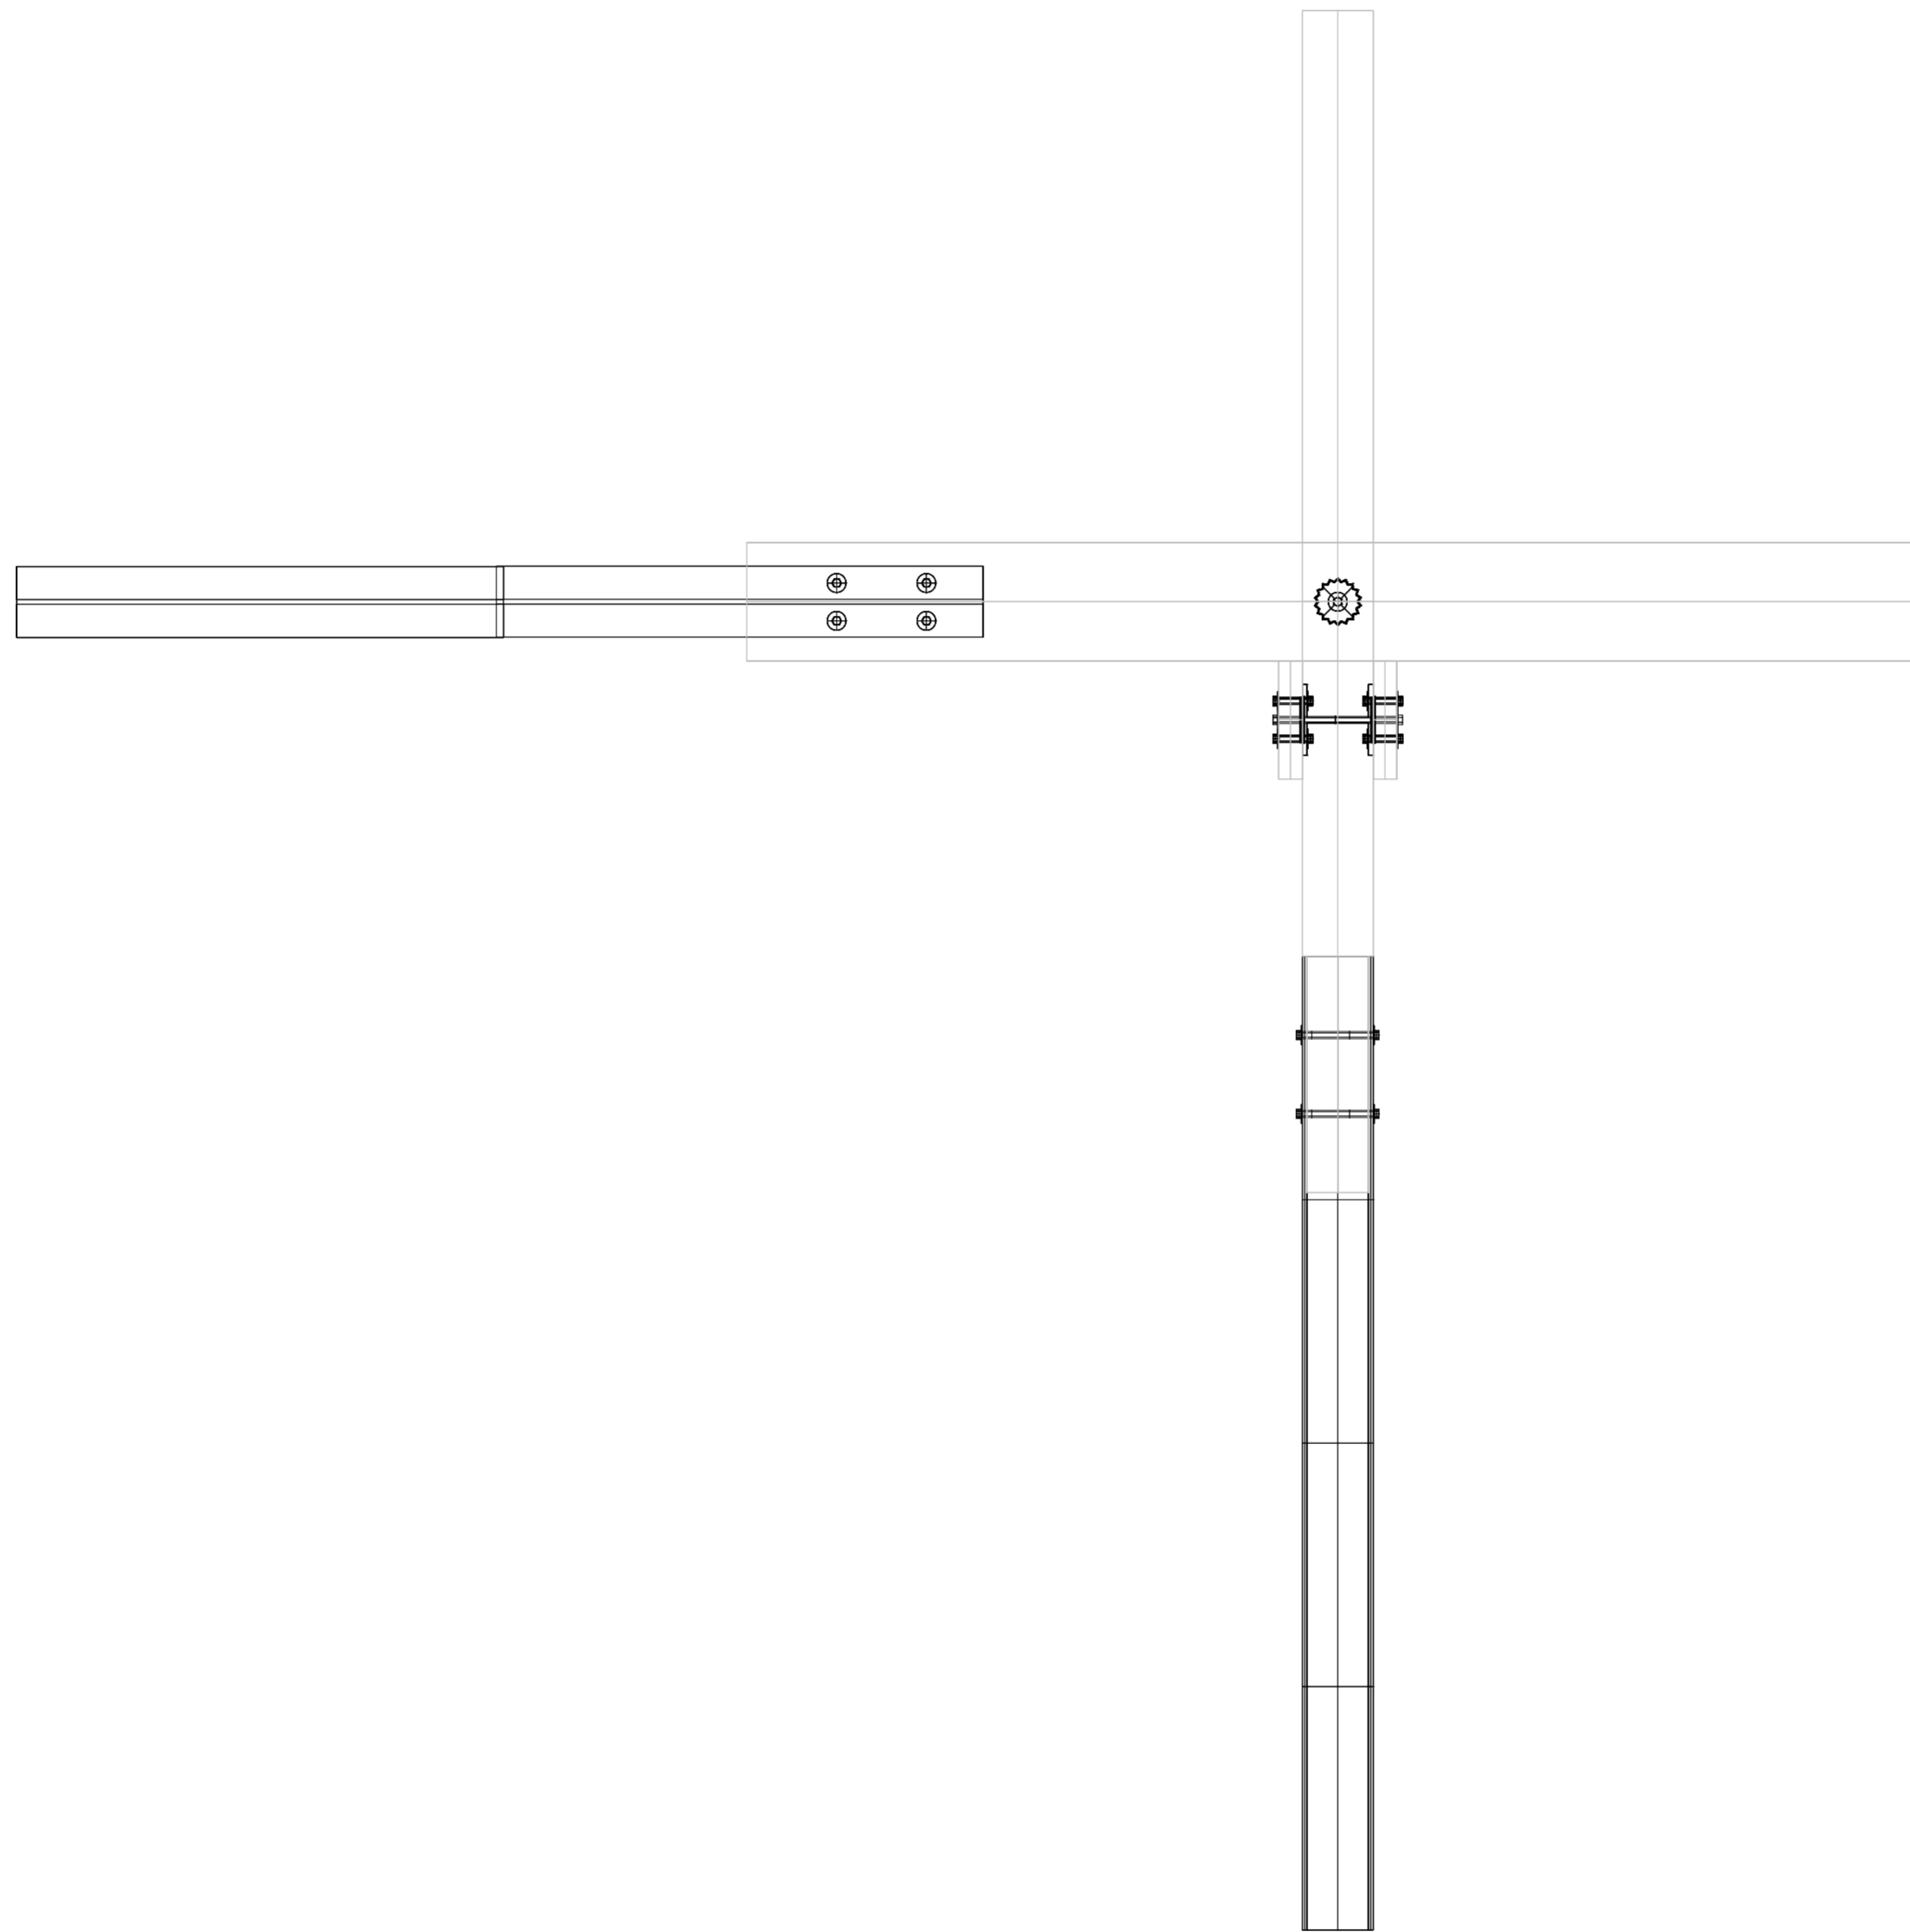


HORIZONTAL SECTION THROUGH JOINT

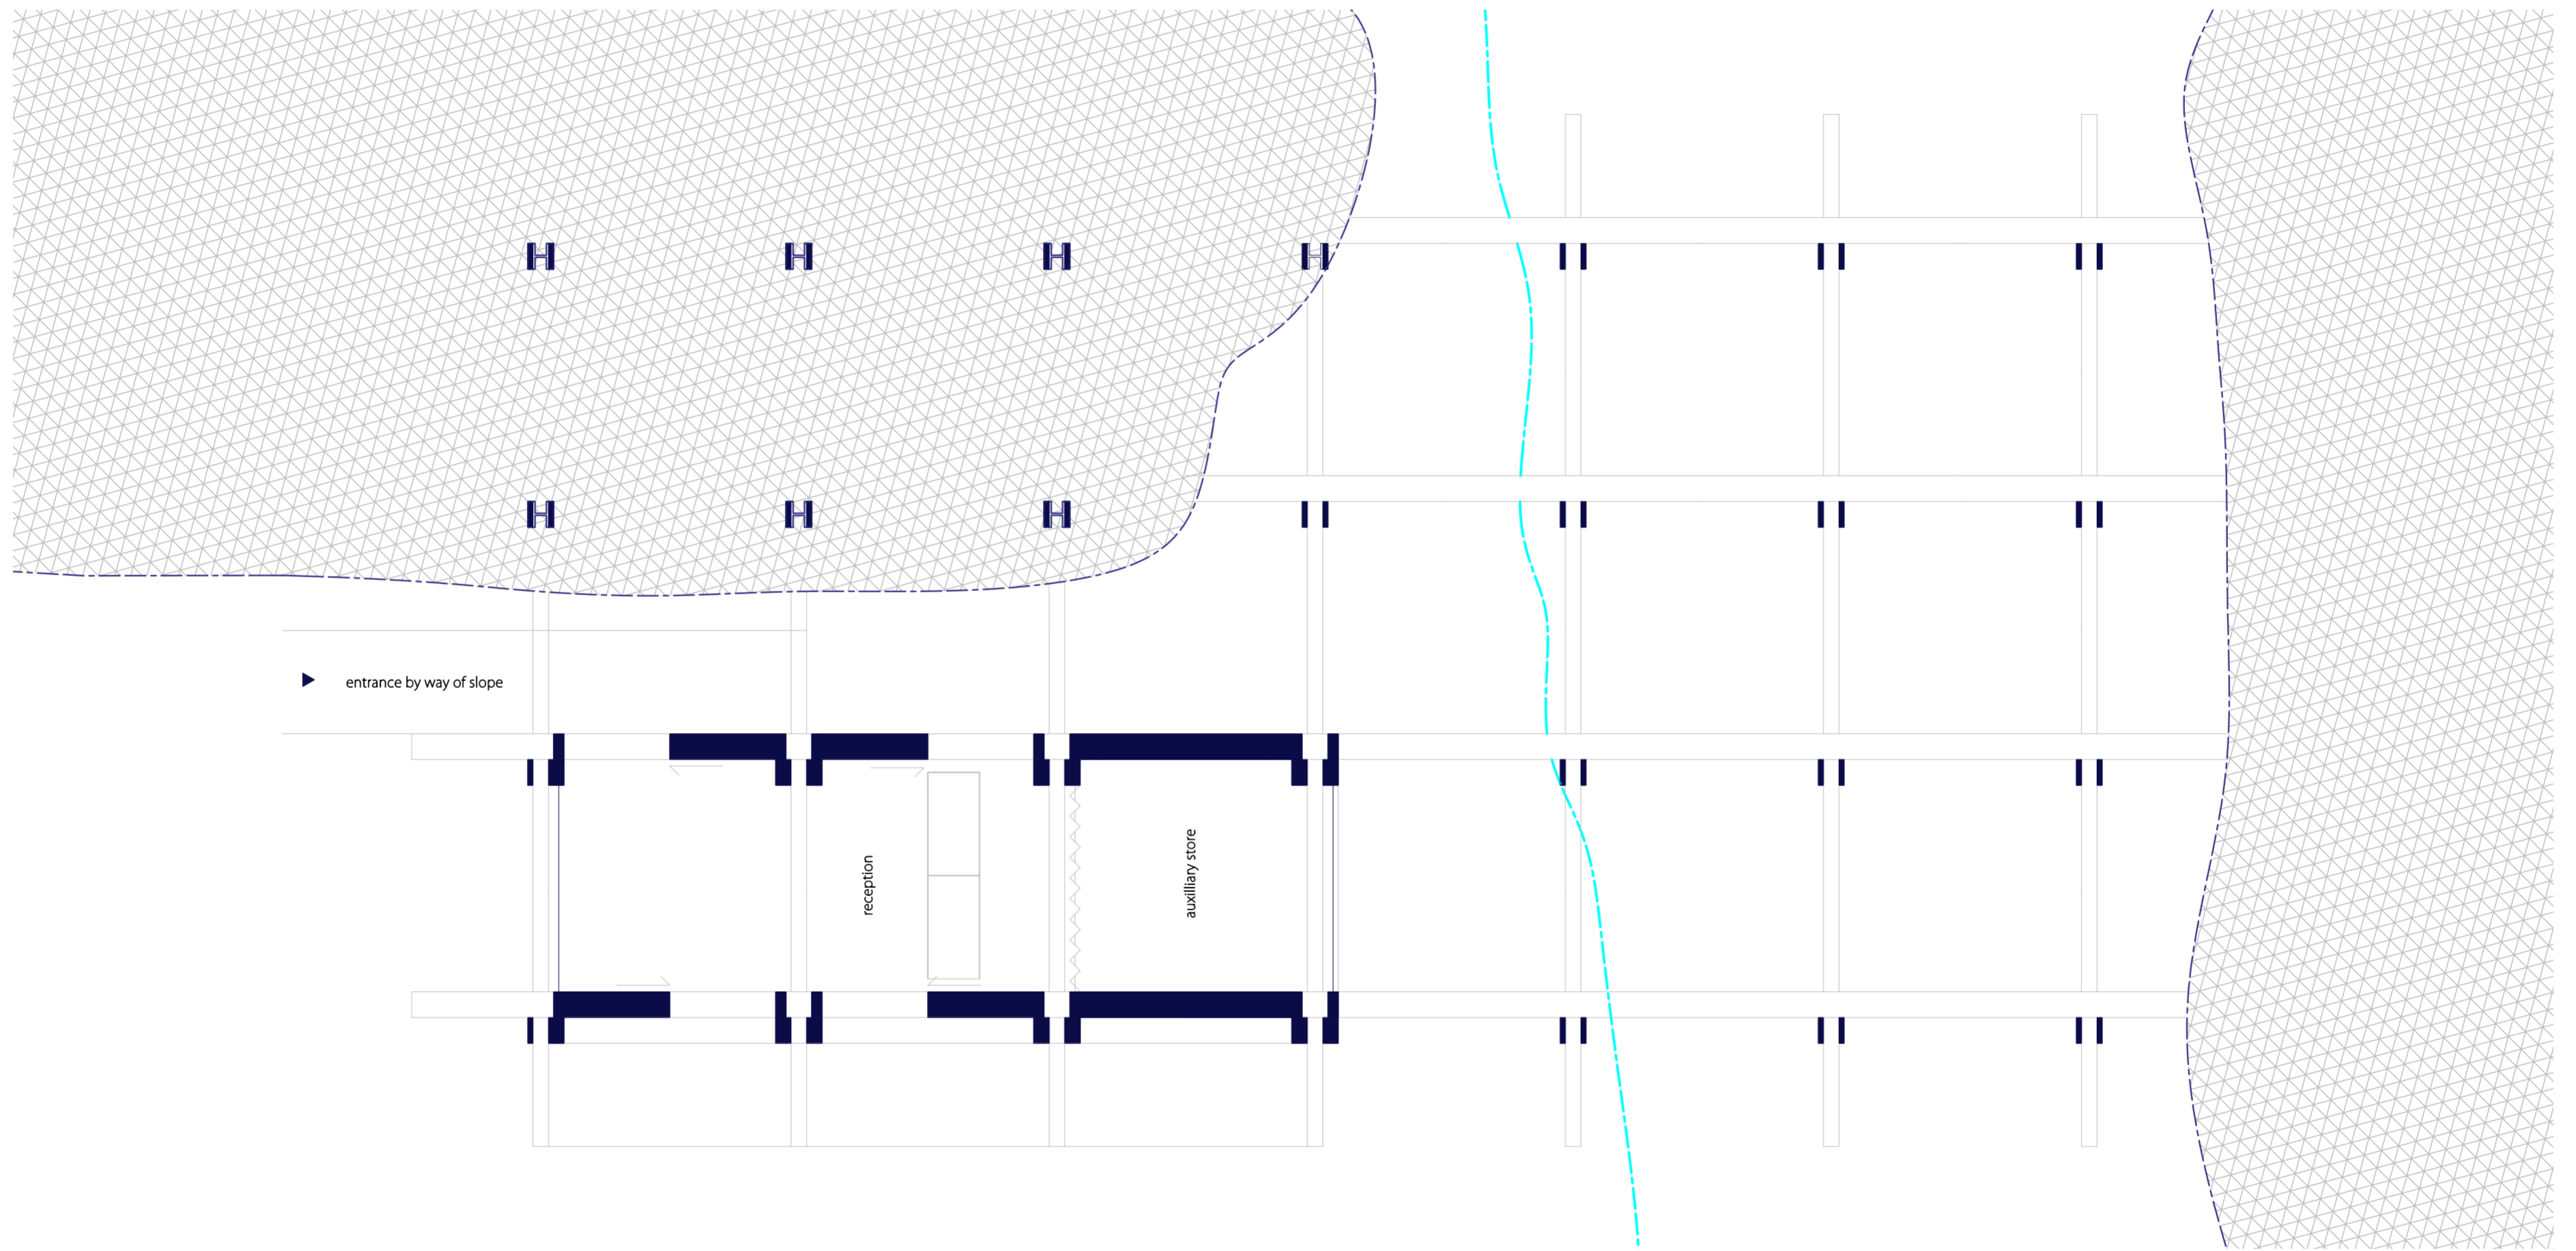


PHYSICAL PURIFICATION PLAN 1




PHYSICAL PURIFICATION PLAN 2

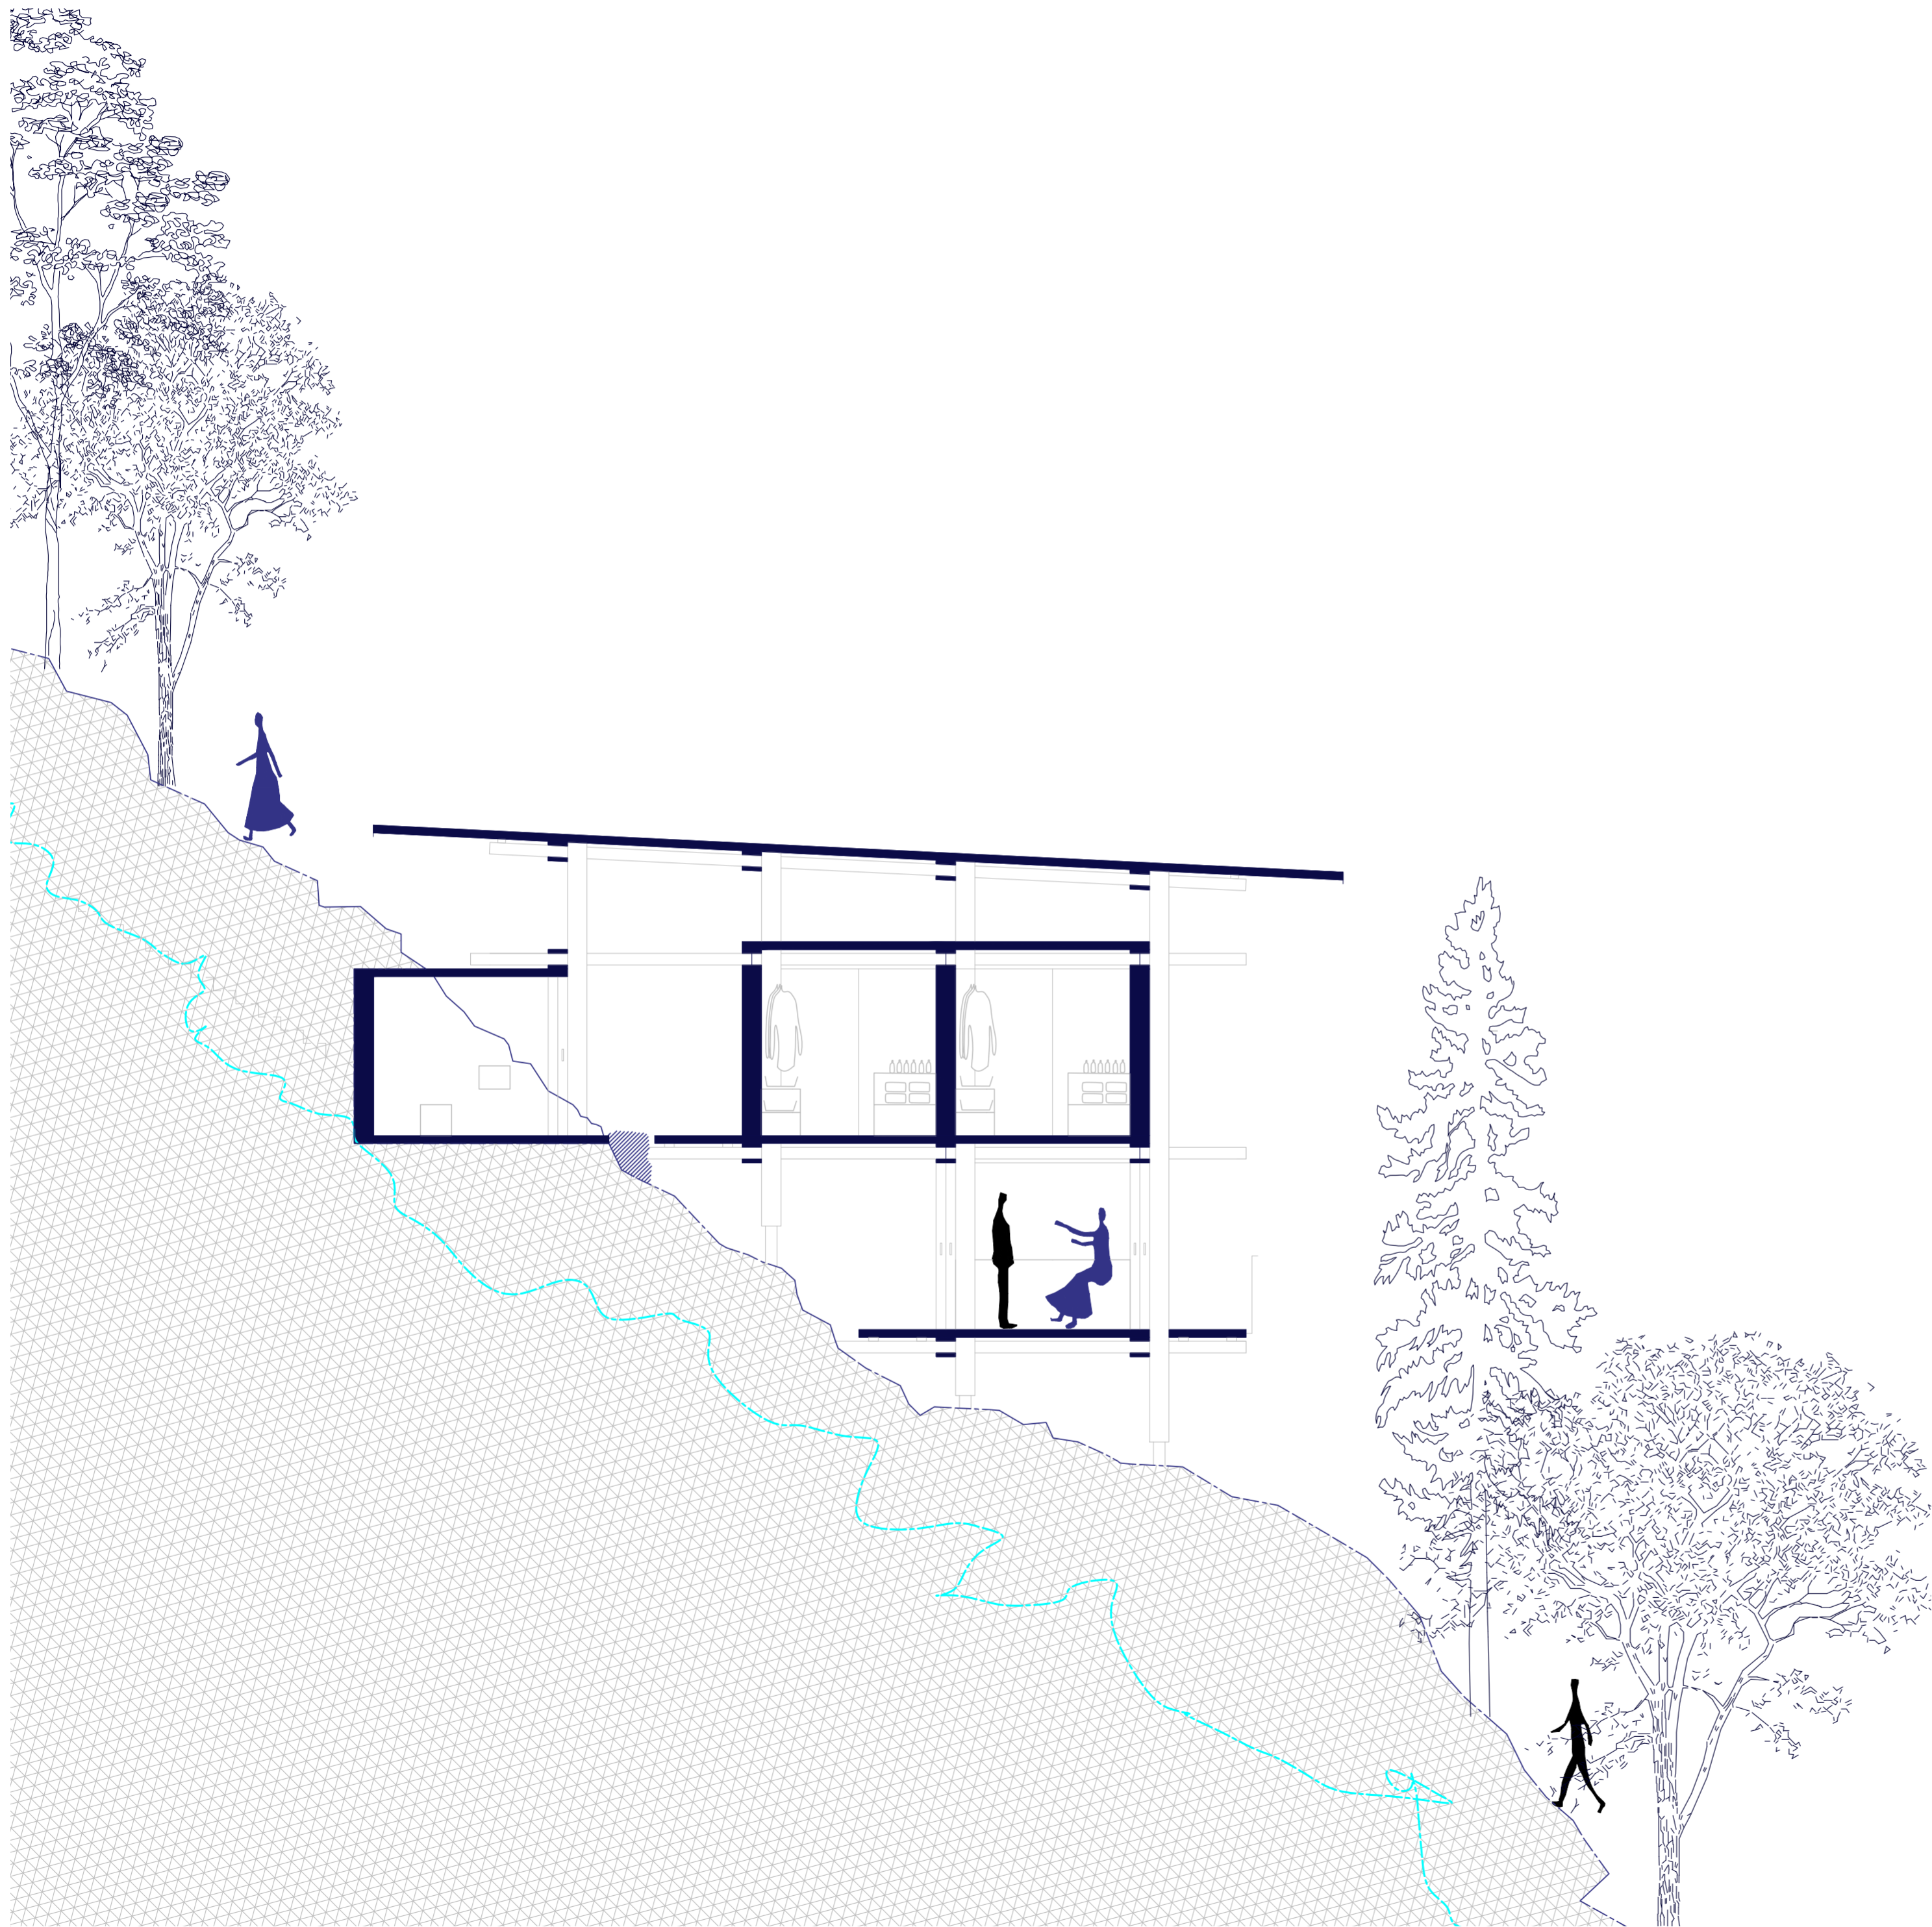


PHYSICAL PURIFICATION
TRANSVERSE SECTION 1

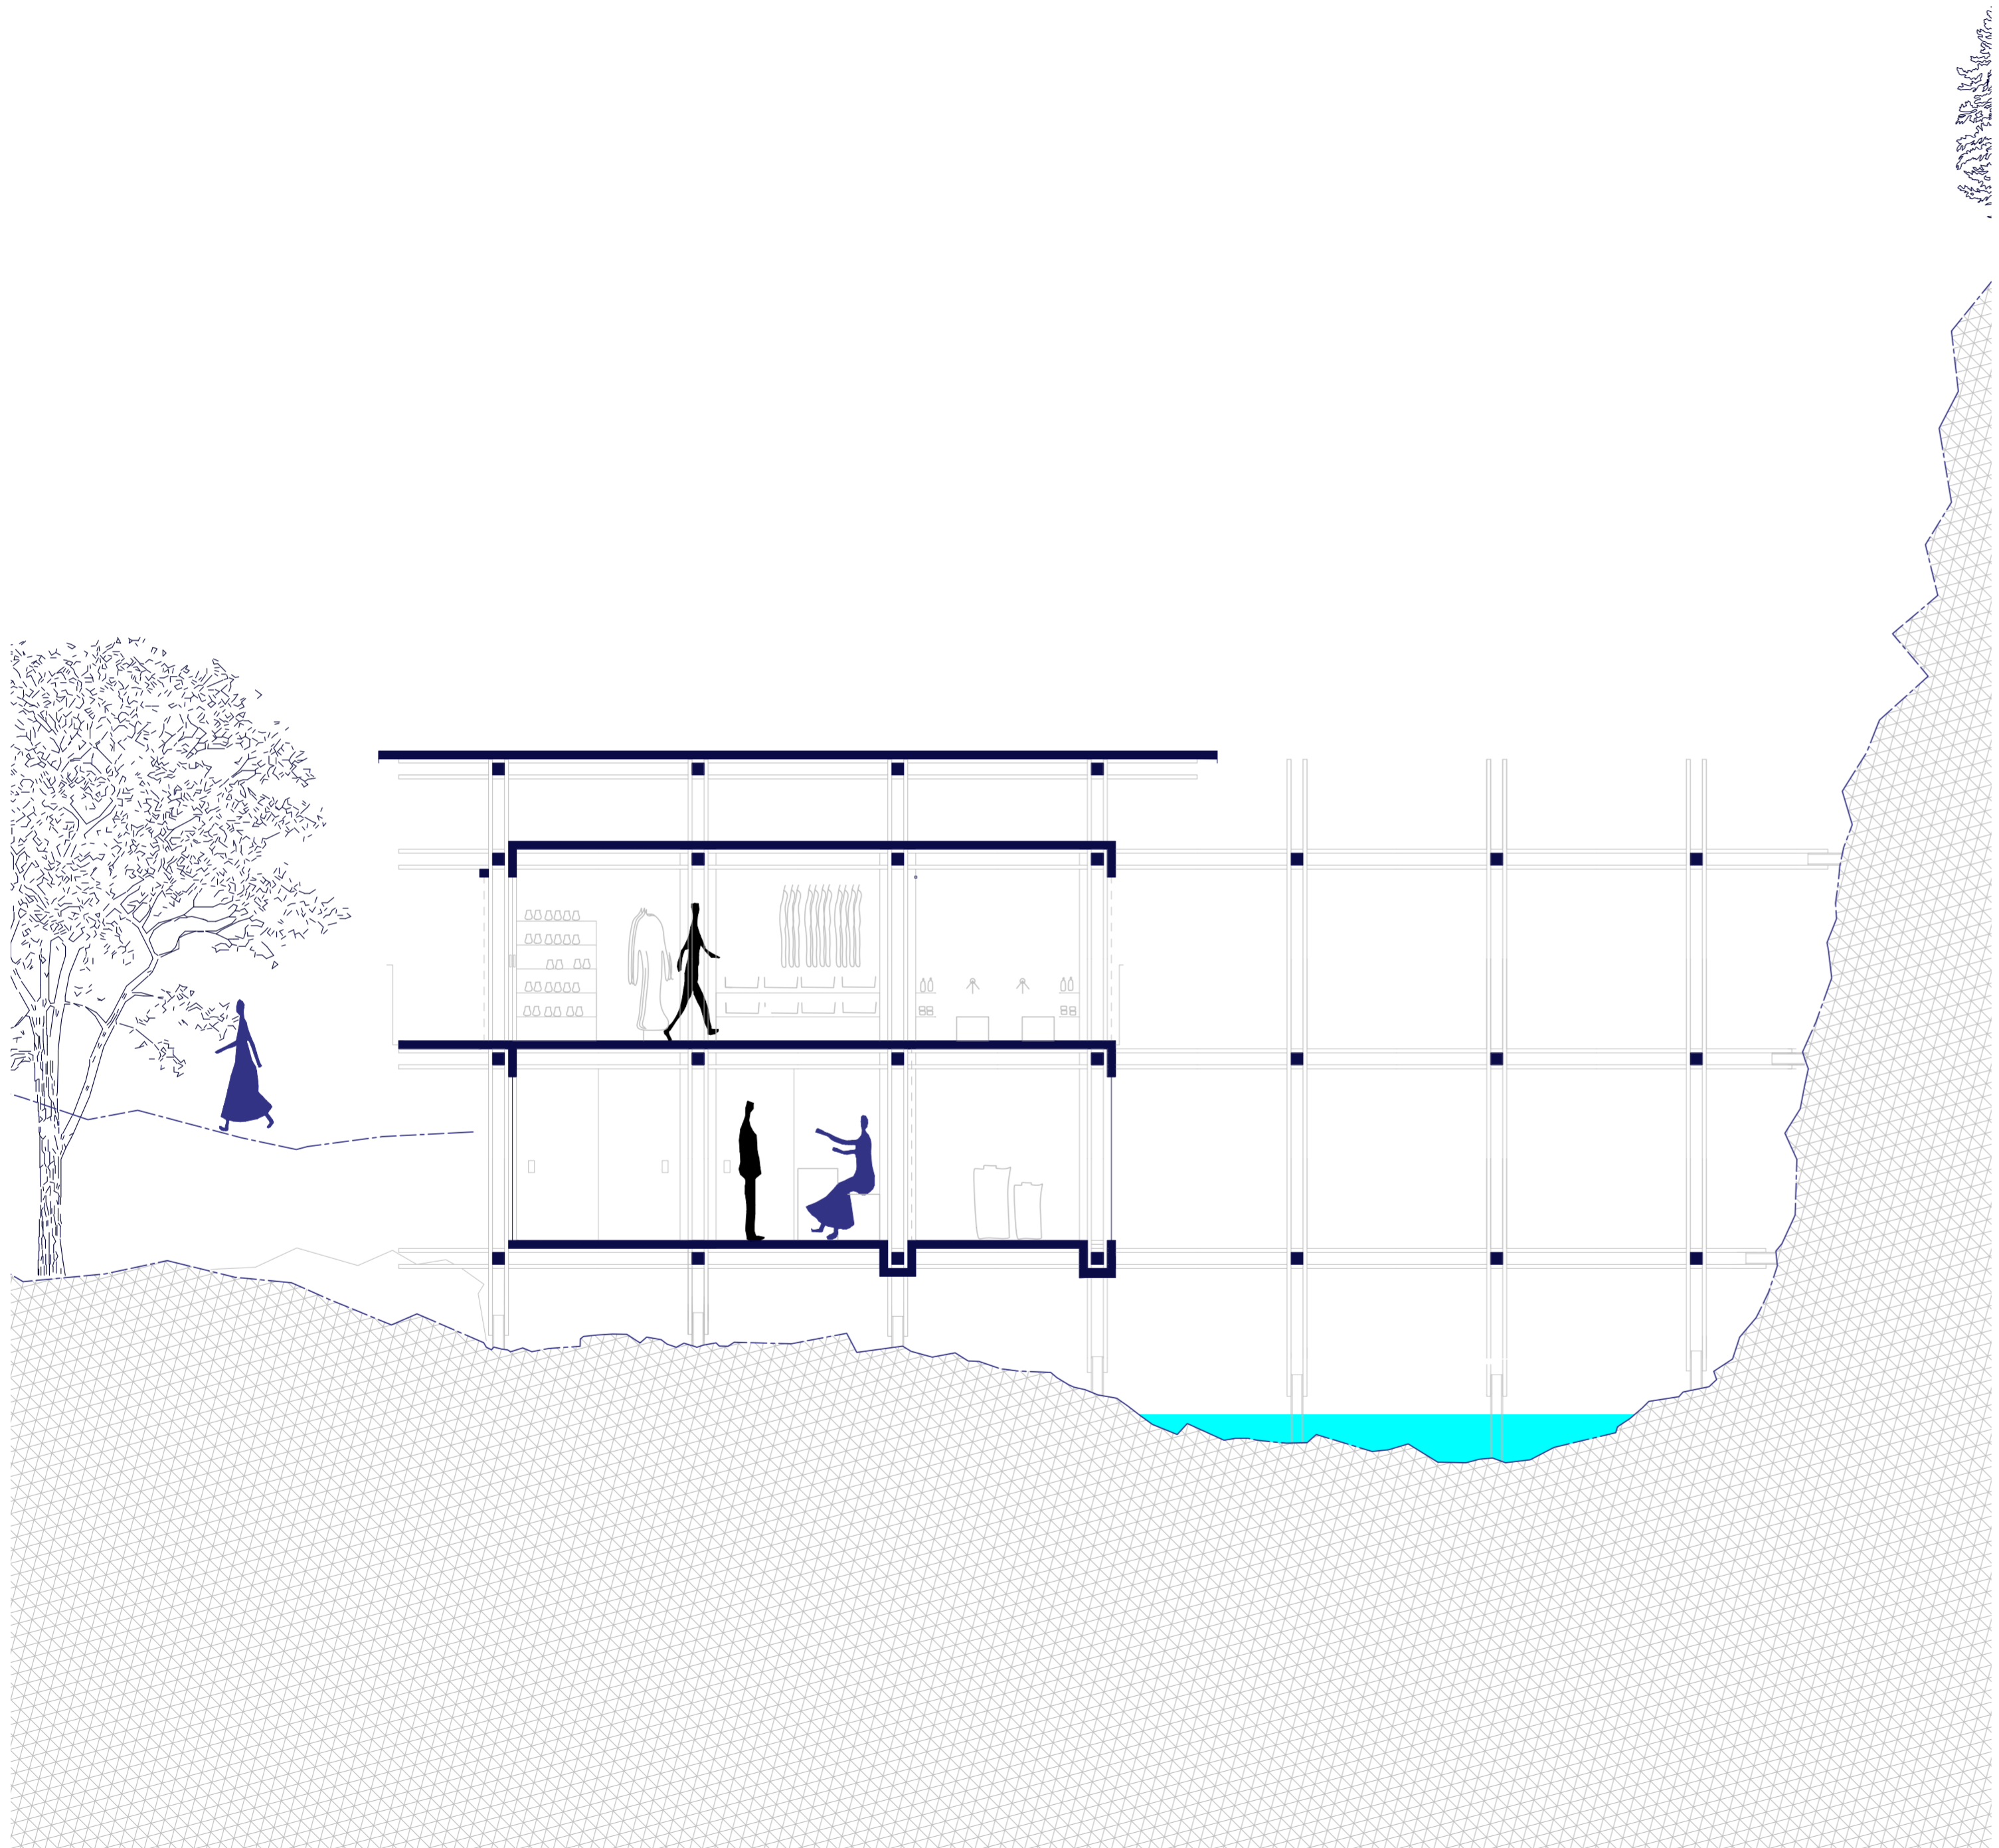


PHYSICAL PURIFICATION
LONG. SECTION

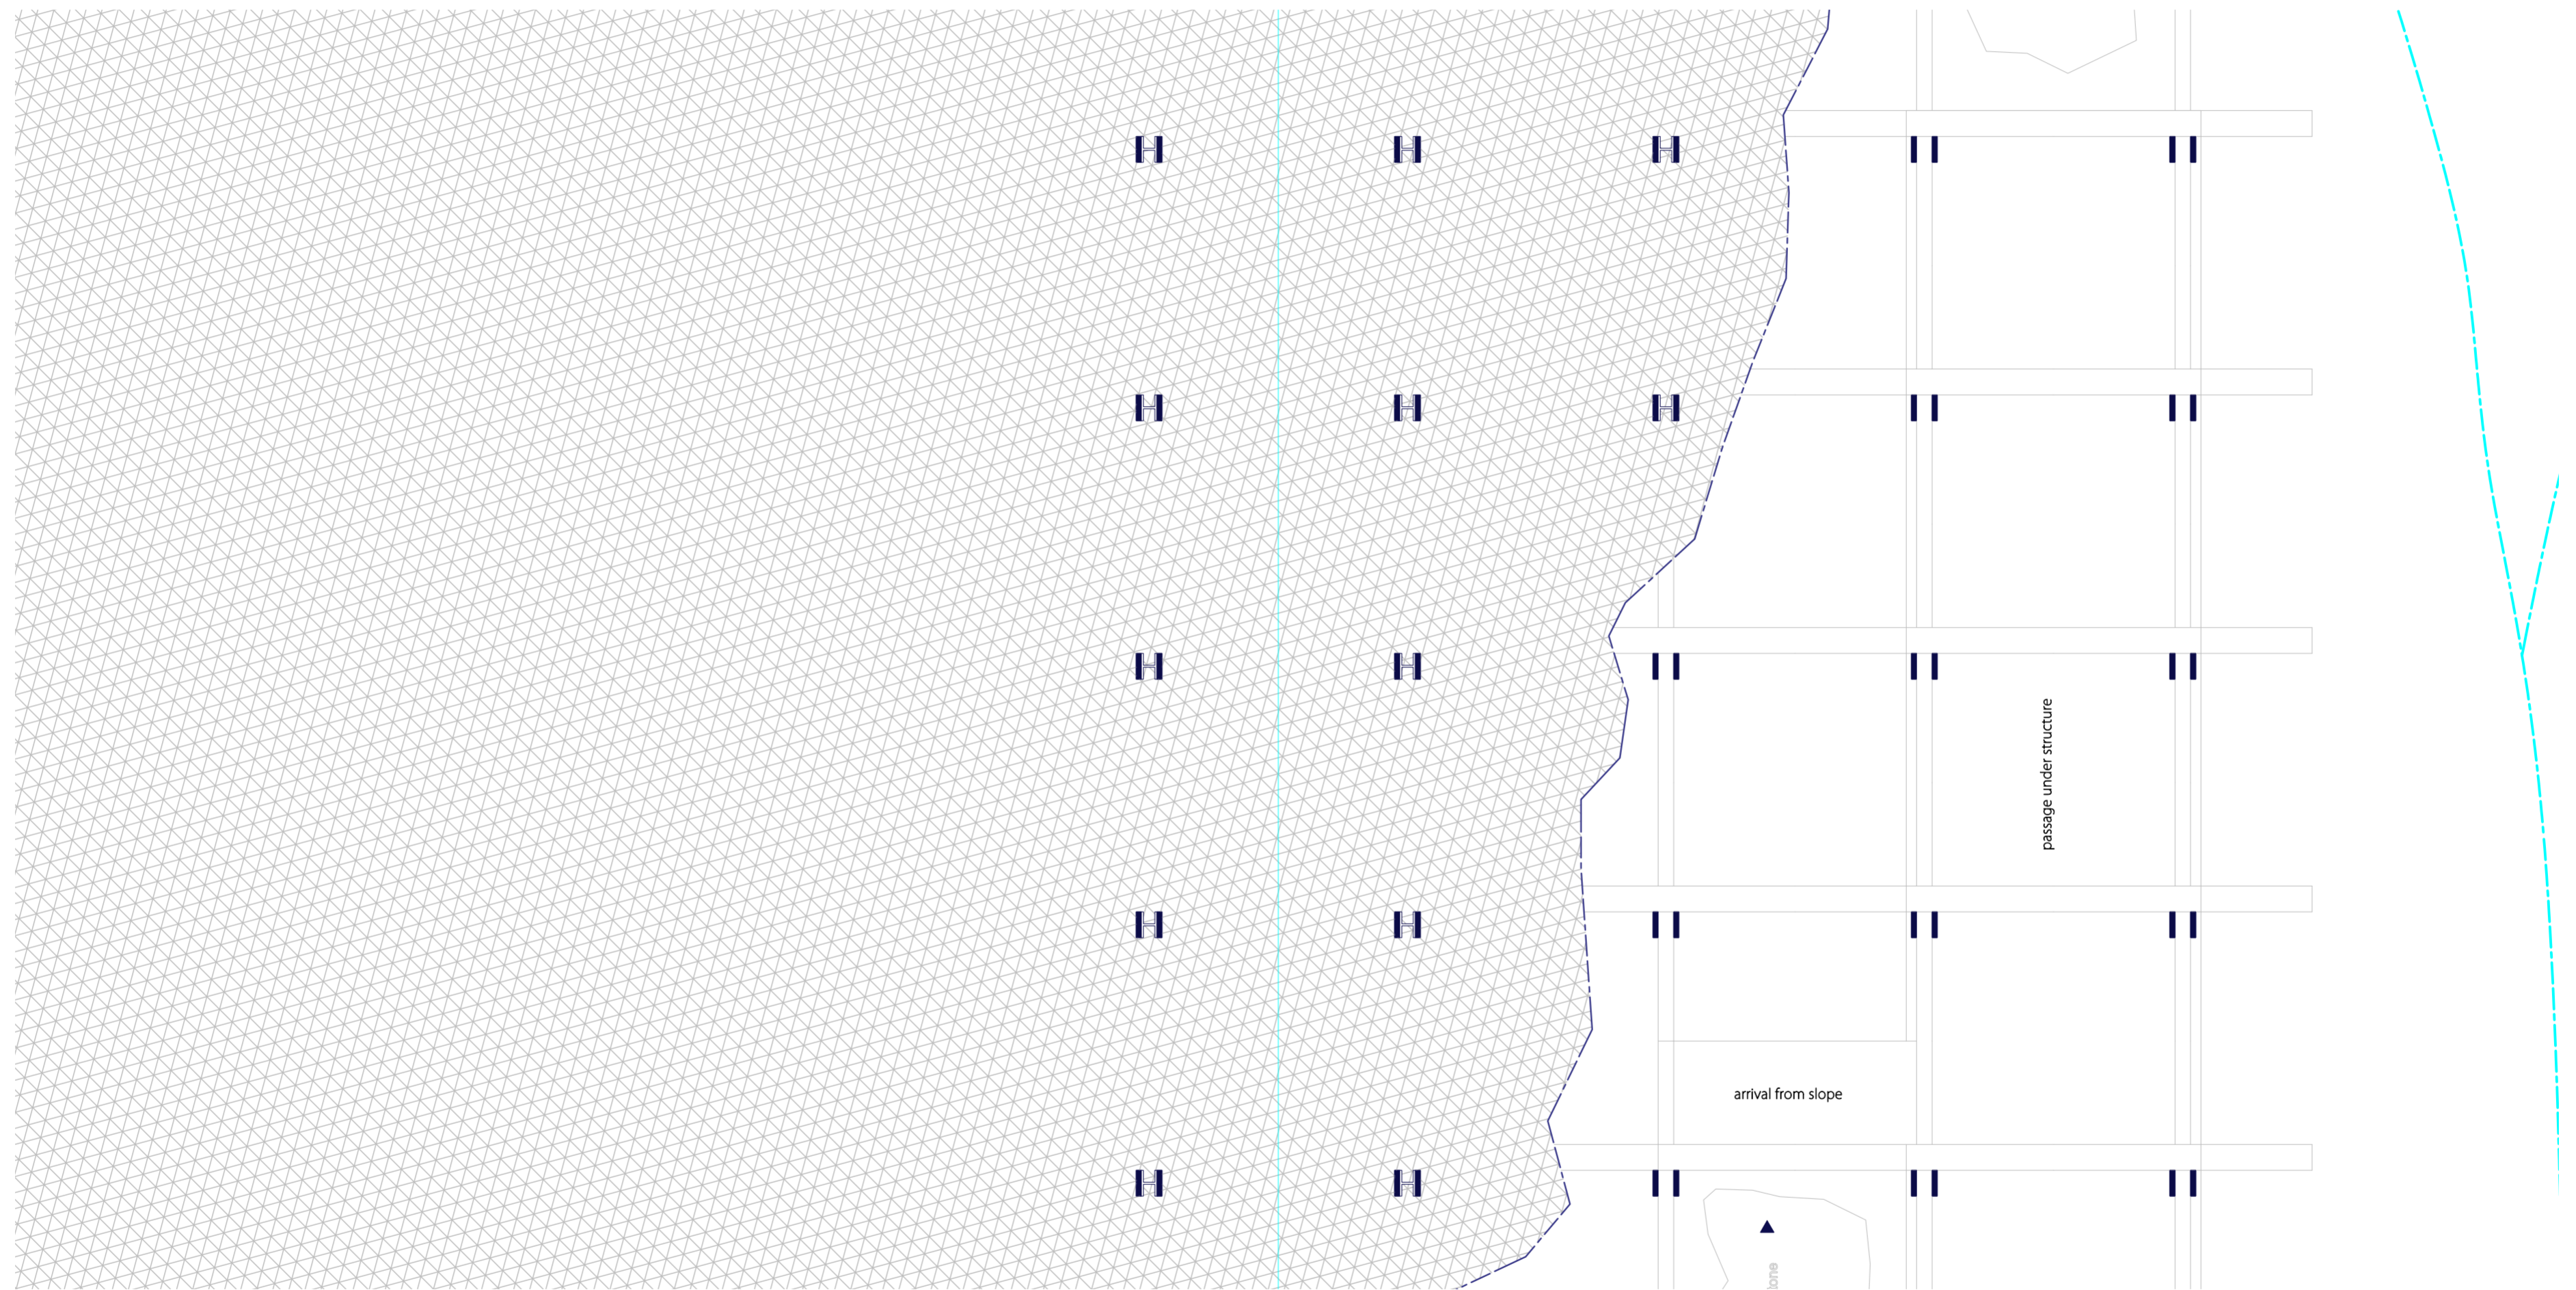


PURIFICATION OF TIME AND DISSOLUTION OF SLEEP
PLAN 1

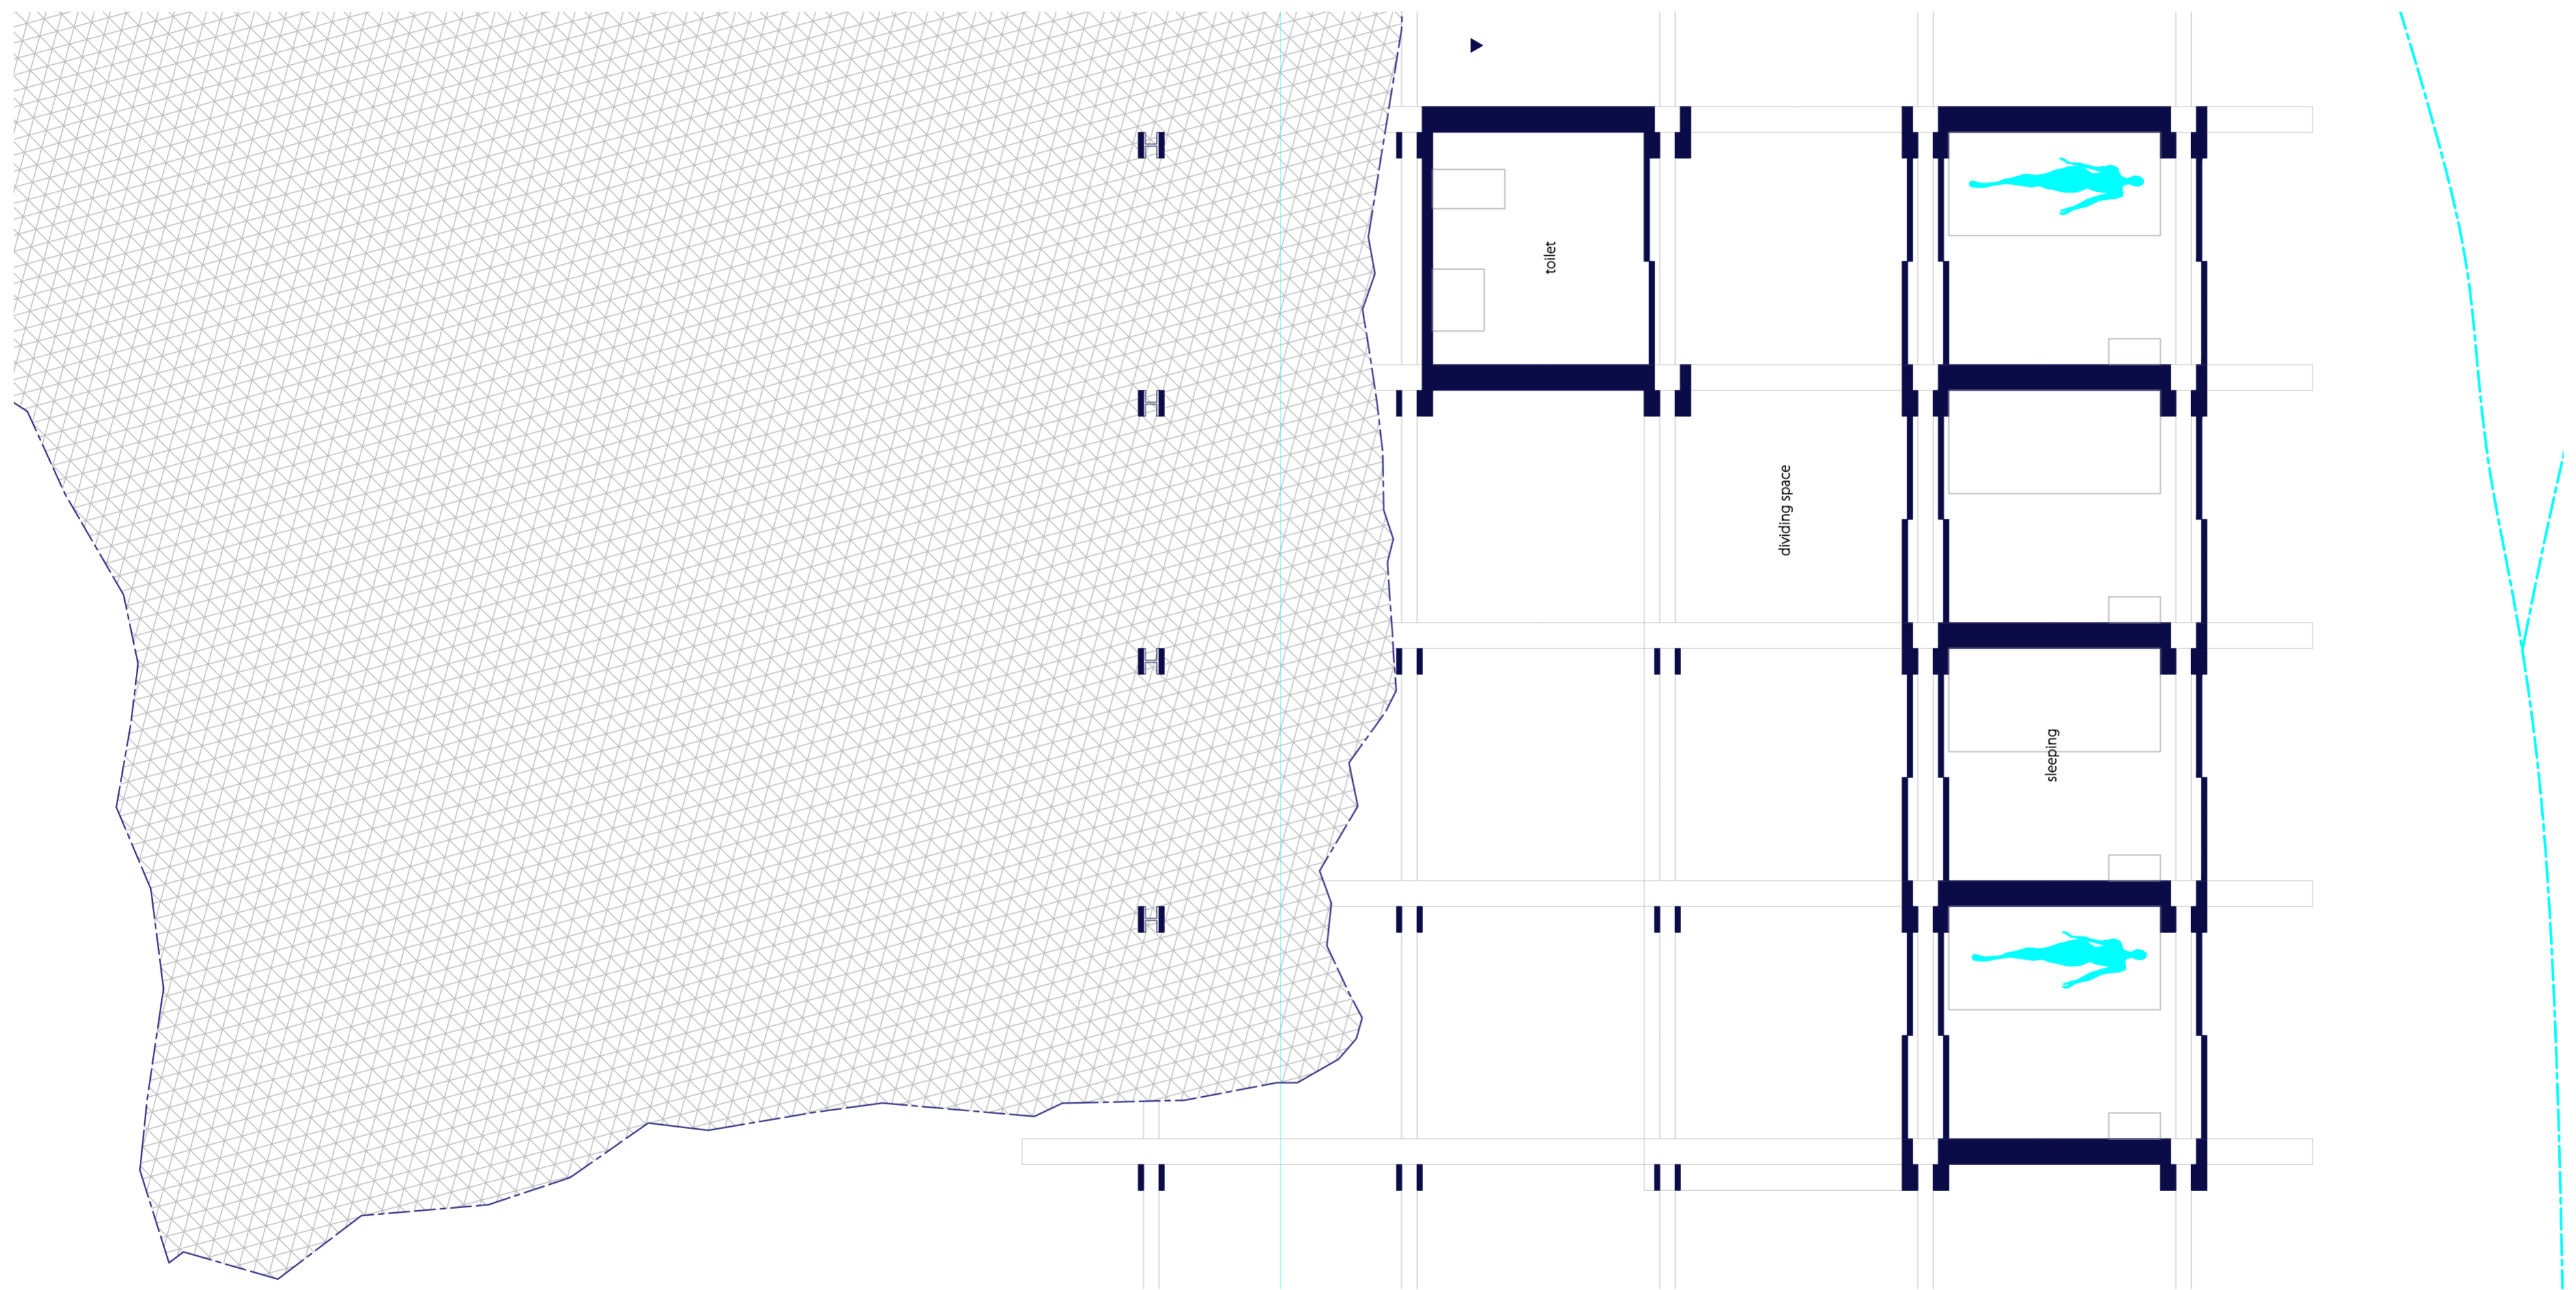

PURIFICATION OF TIME AND DISSOLUTION OF SLEEP
PLAN 2

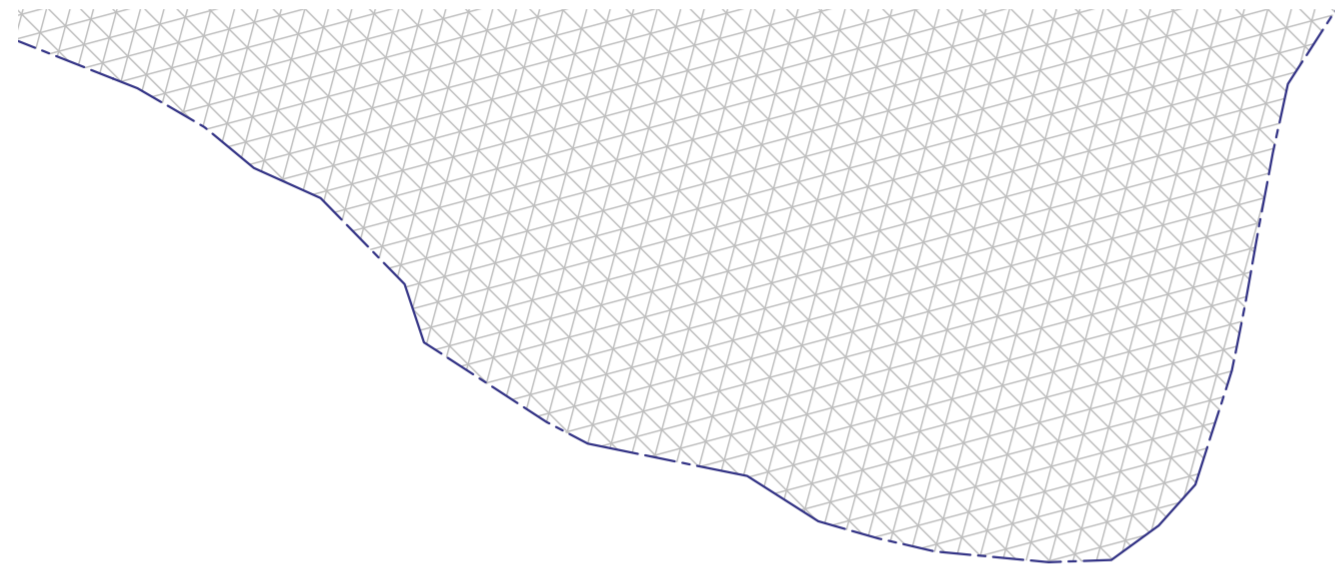

arrival from slope

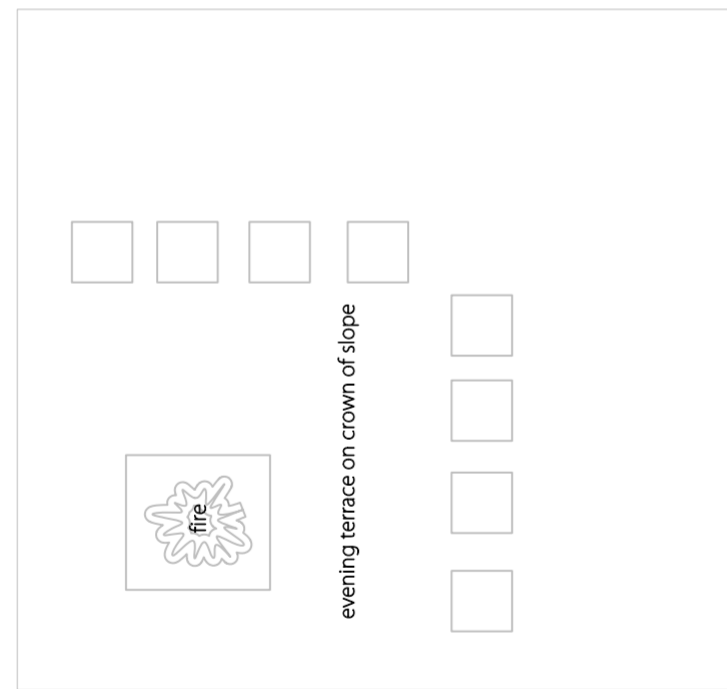



PURIFICATION OF TIME AND DISSOLUTION OF SLEEP
PLAN 3




PURIFICATION OF TIME
AND DISSOLUTION OF SLEEP
TRANSVERSE SECTION

PURIFICATION OF TIME
AND DISSOLUTION OF SLEEP
LONG. SECTION

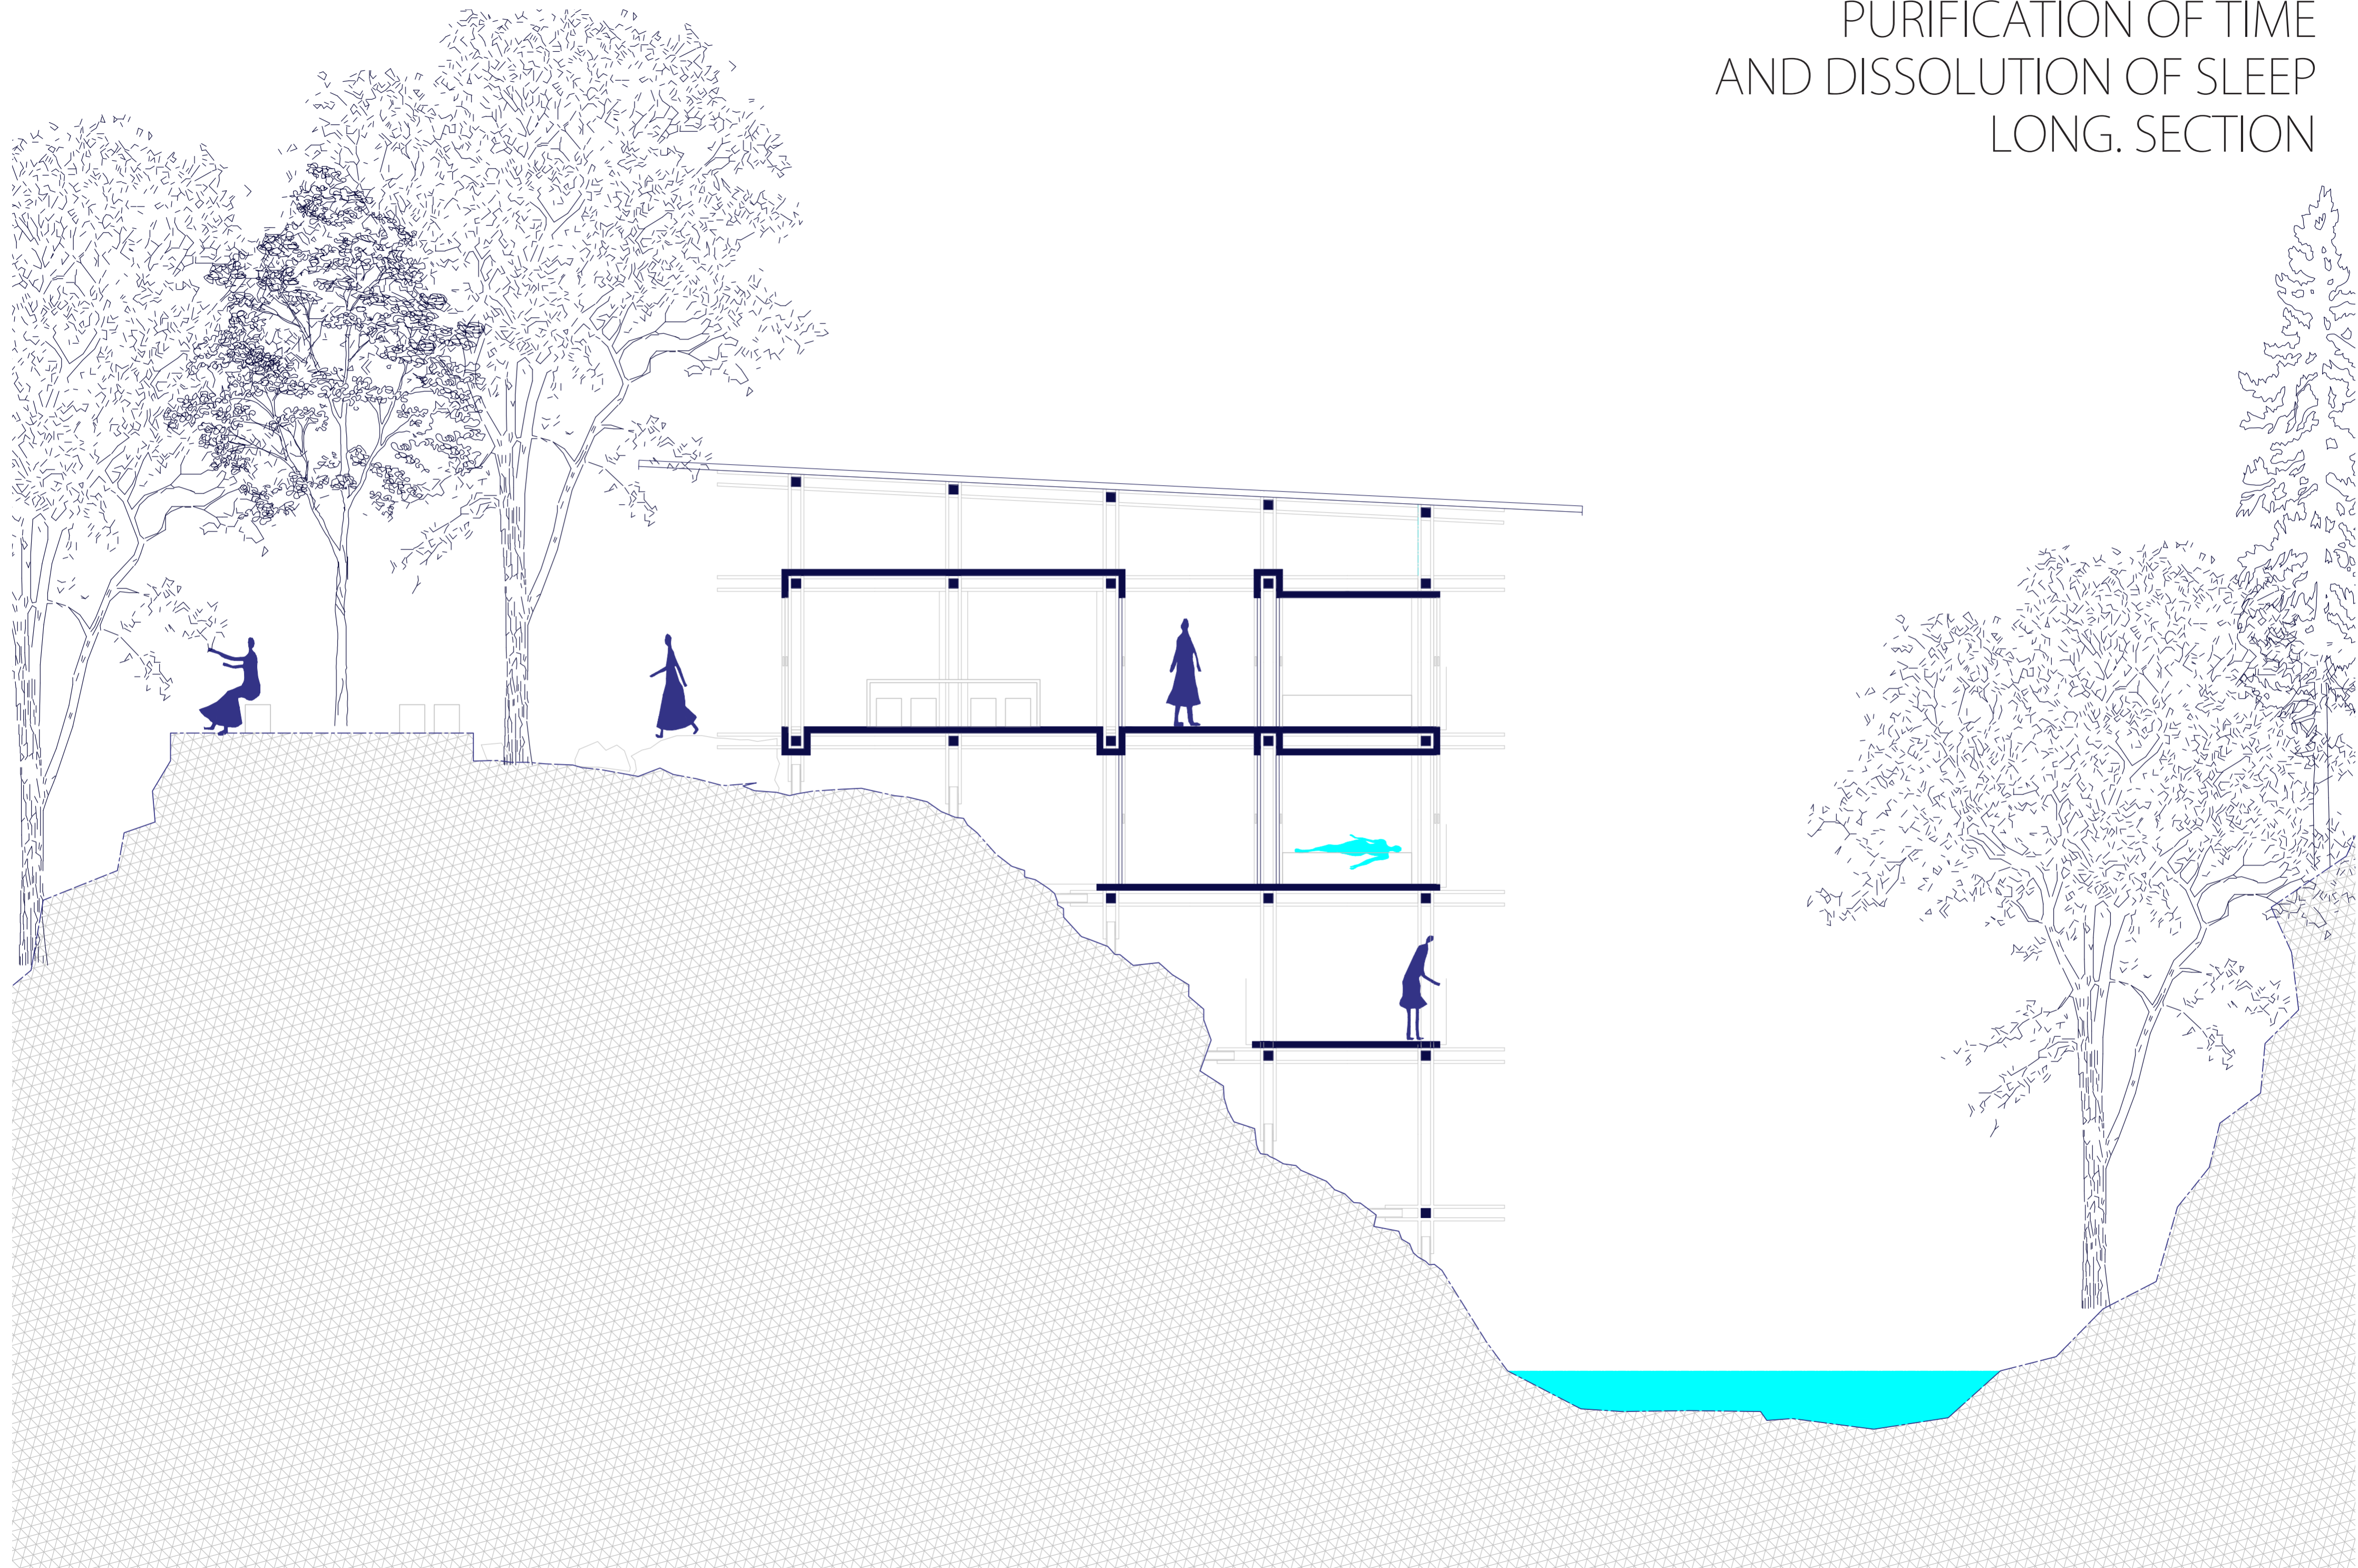


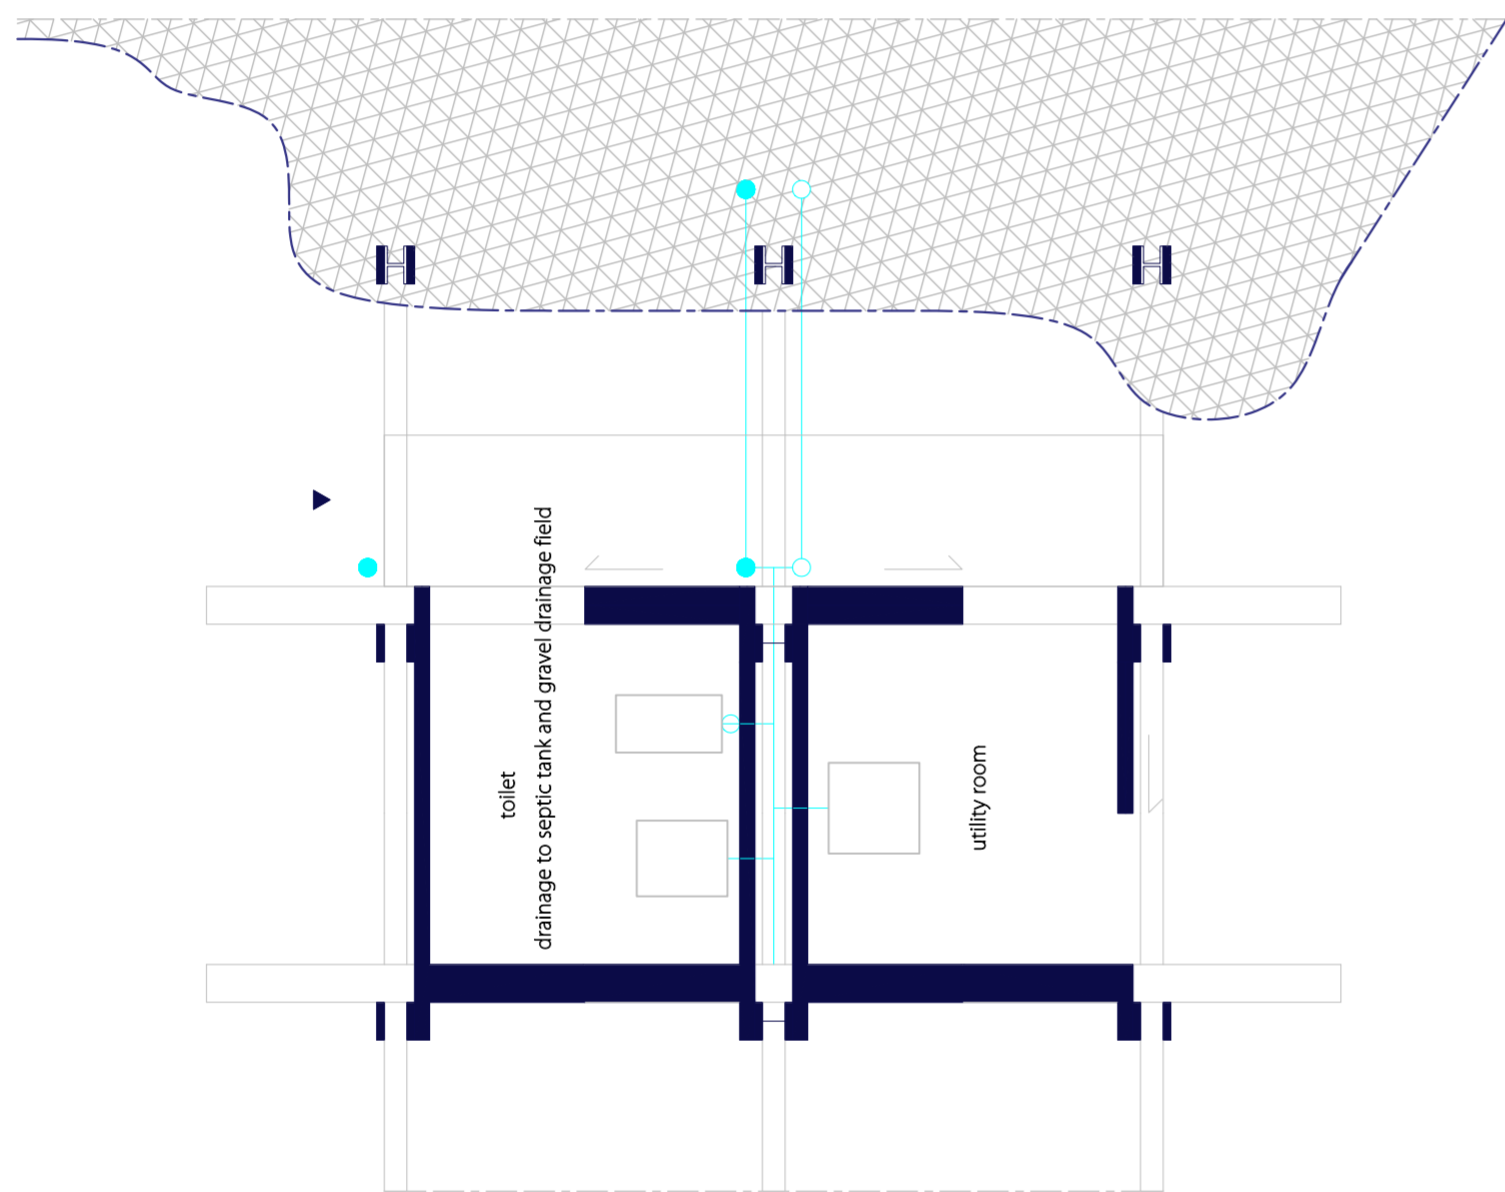


DISSOLUTION OF BATHING
PLAN 1

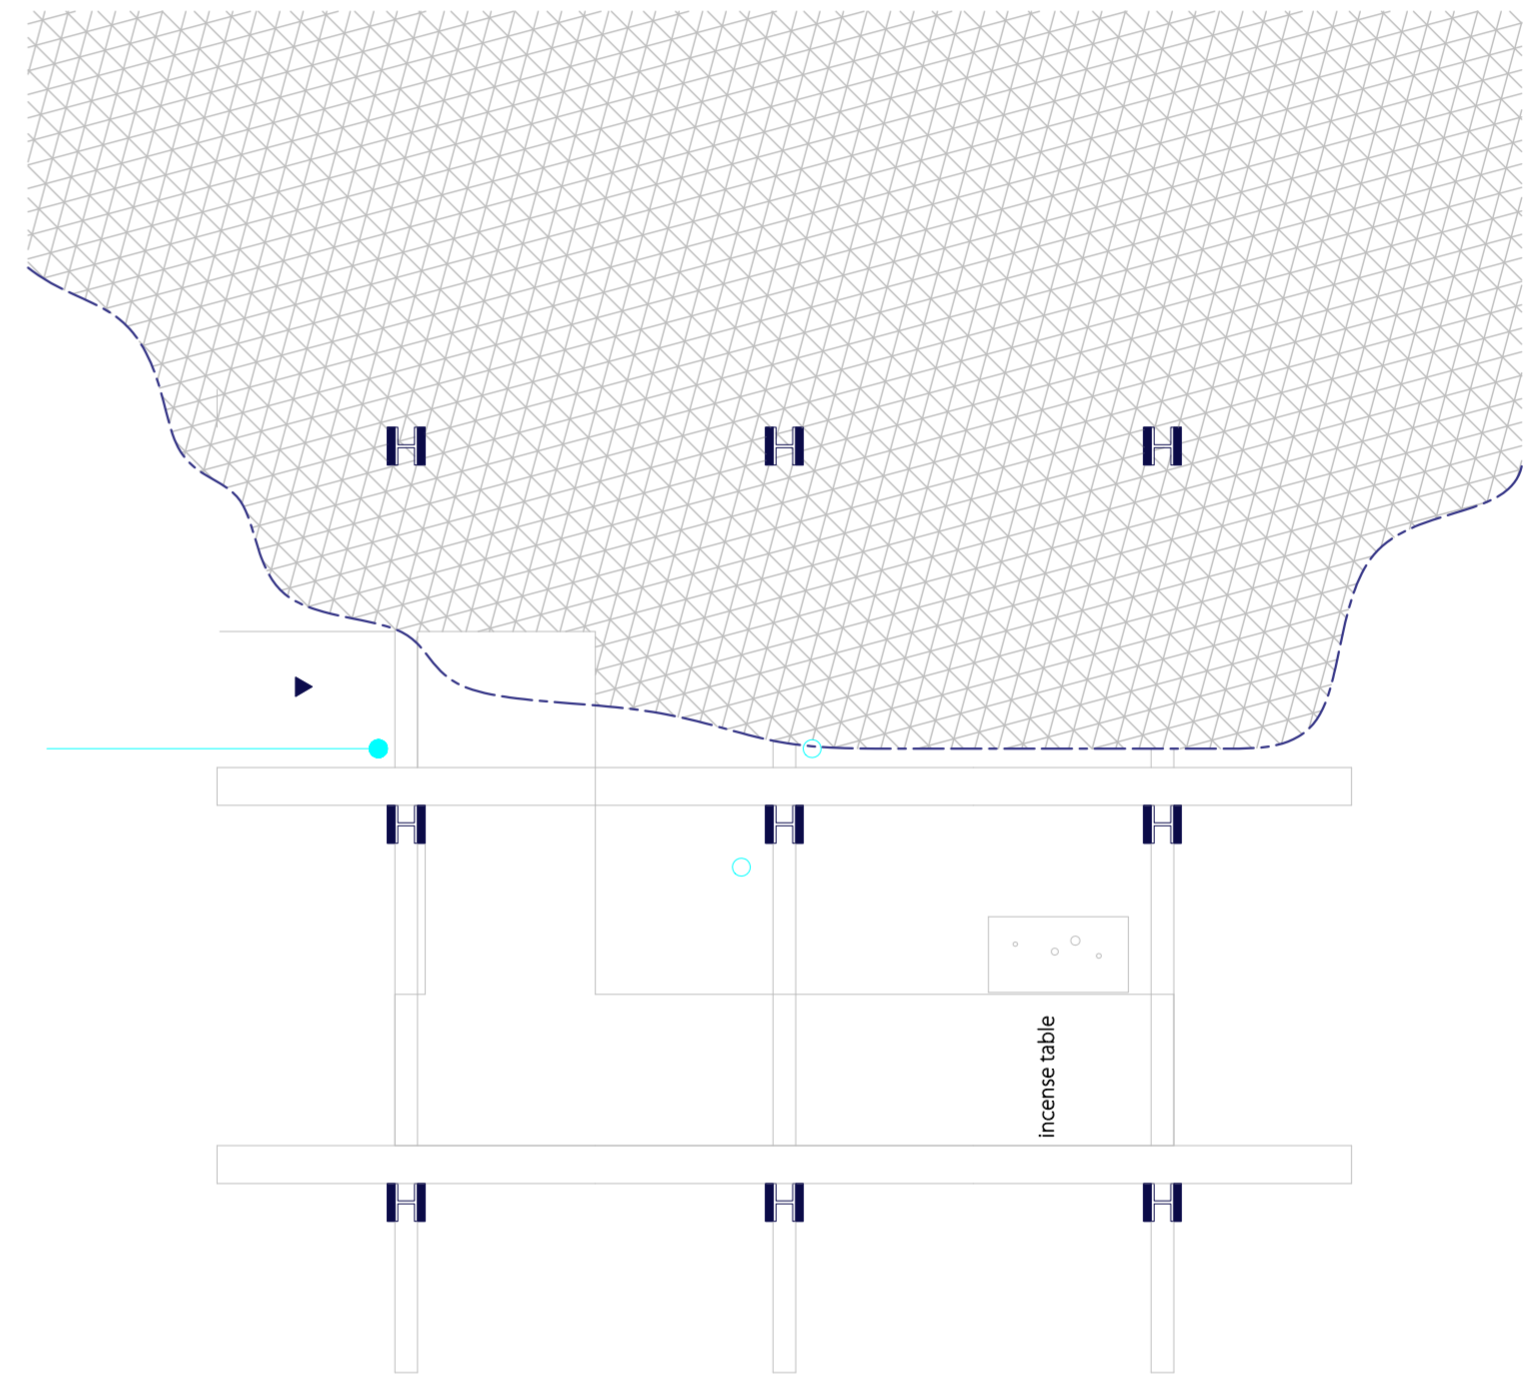


DISSOLUTION OF BATHING
PLAN 2

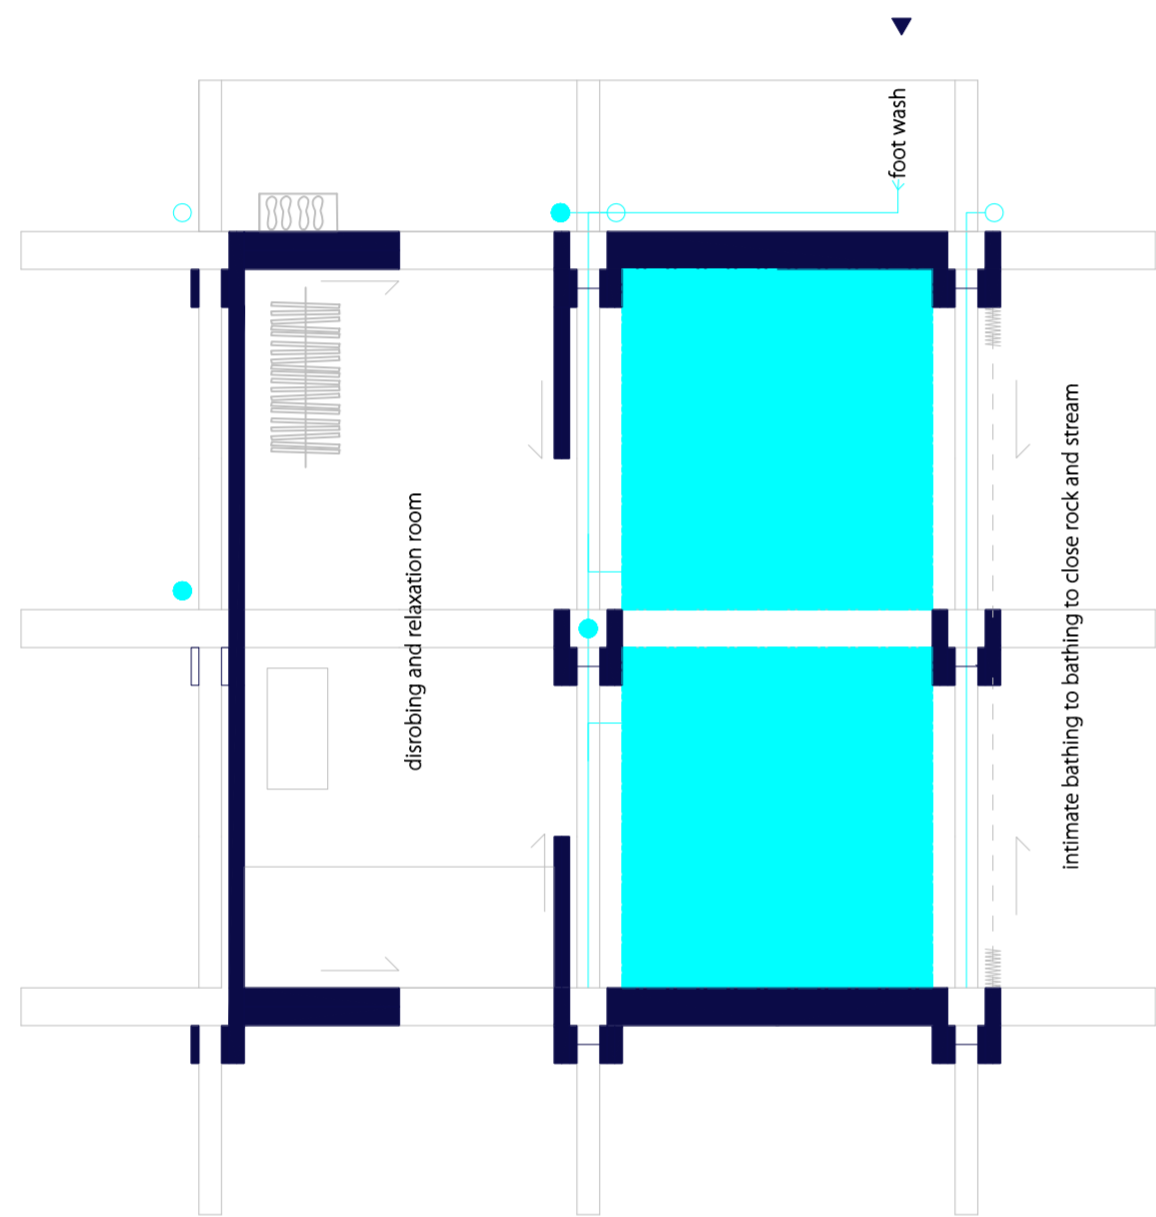


DISSOLUTION OF BATHING
PLAN 3

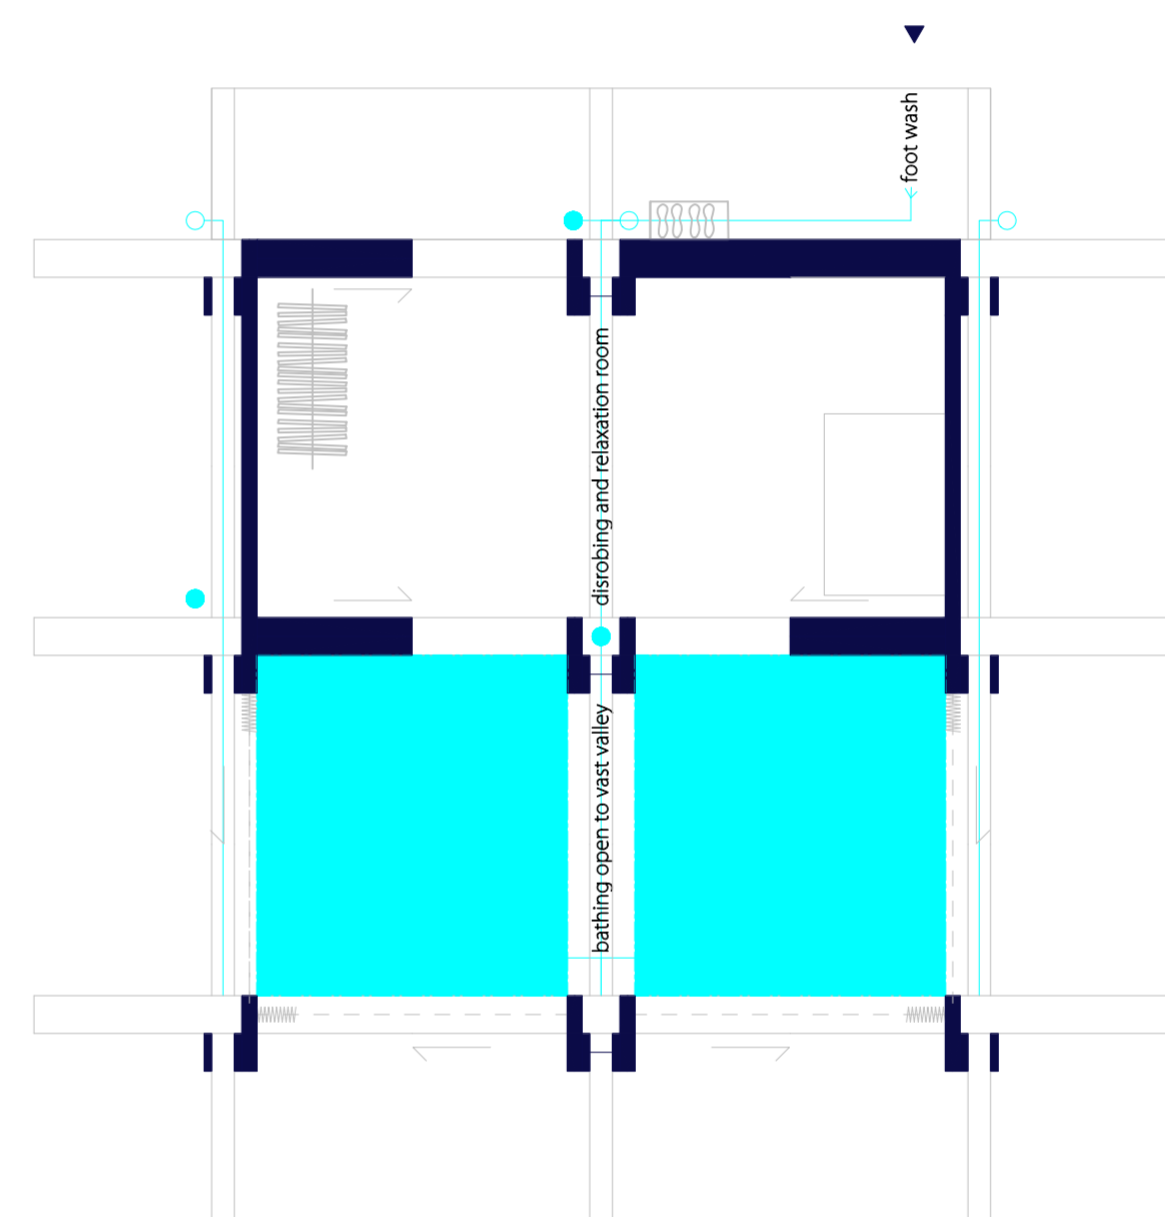


DISSOLUTION OF BATHING
PLAN 4

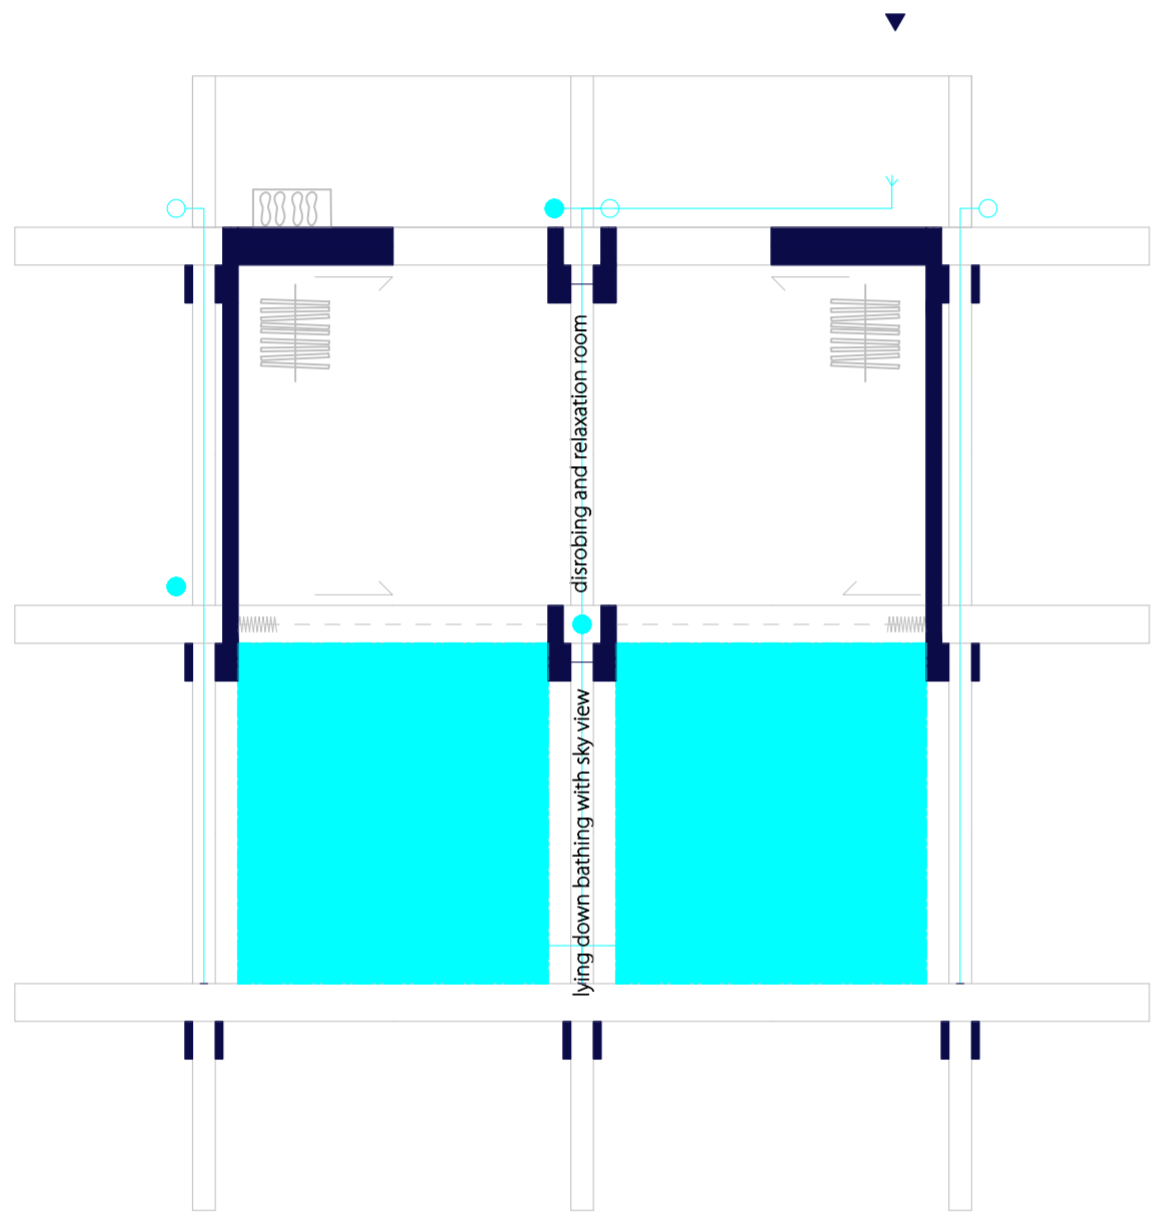

DISSOLUTION OF BATHING
PLAN 5

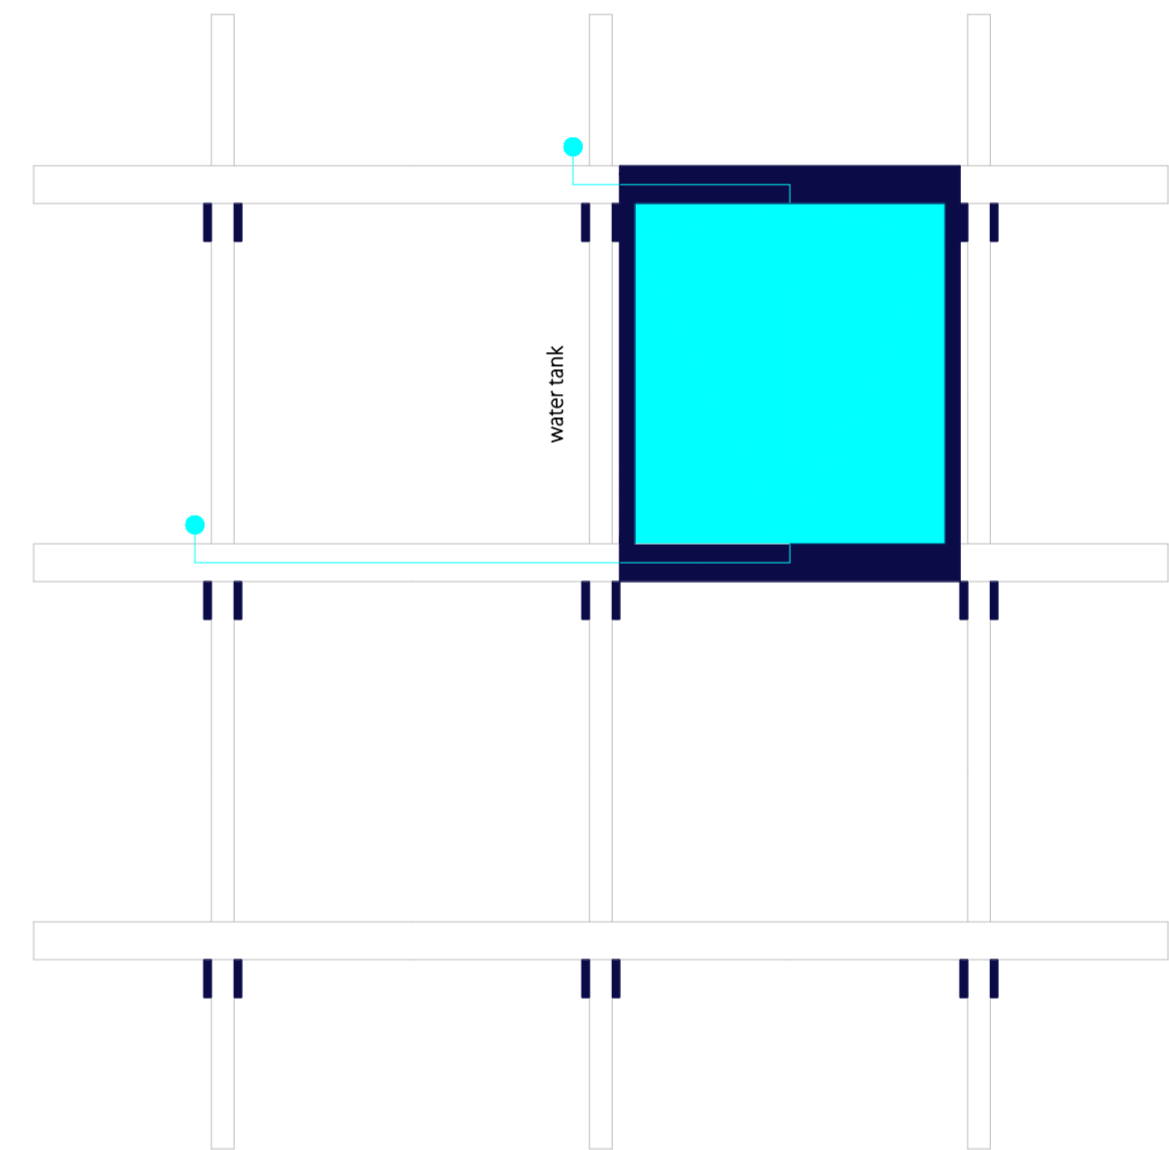

DISSOLUTION OF BATHING
PLAN 6

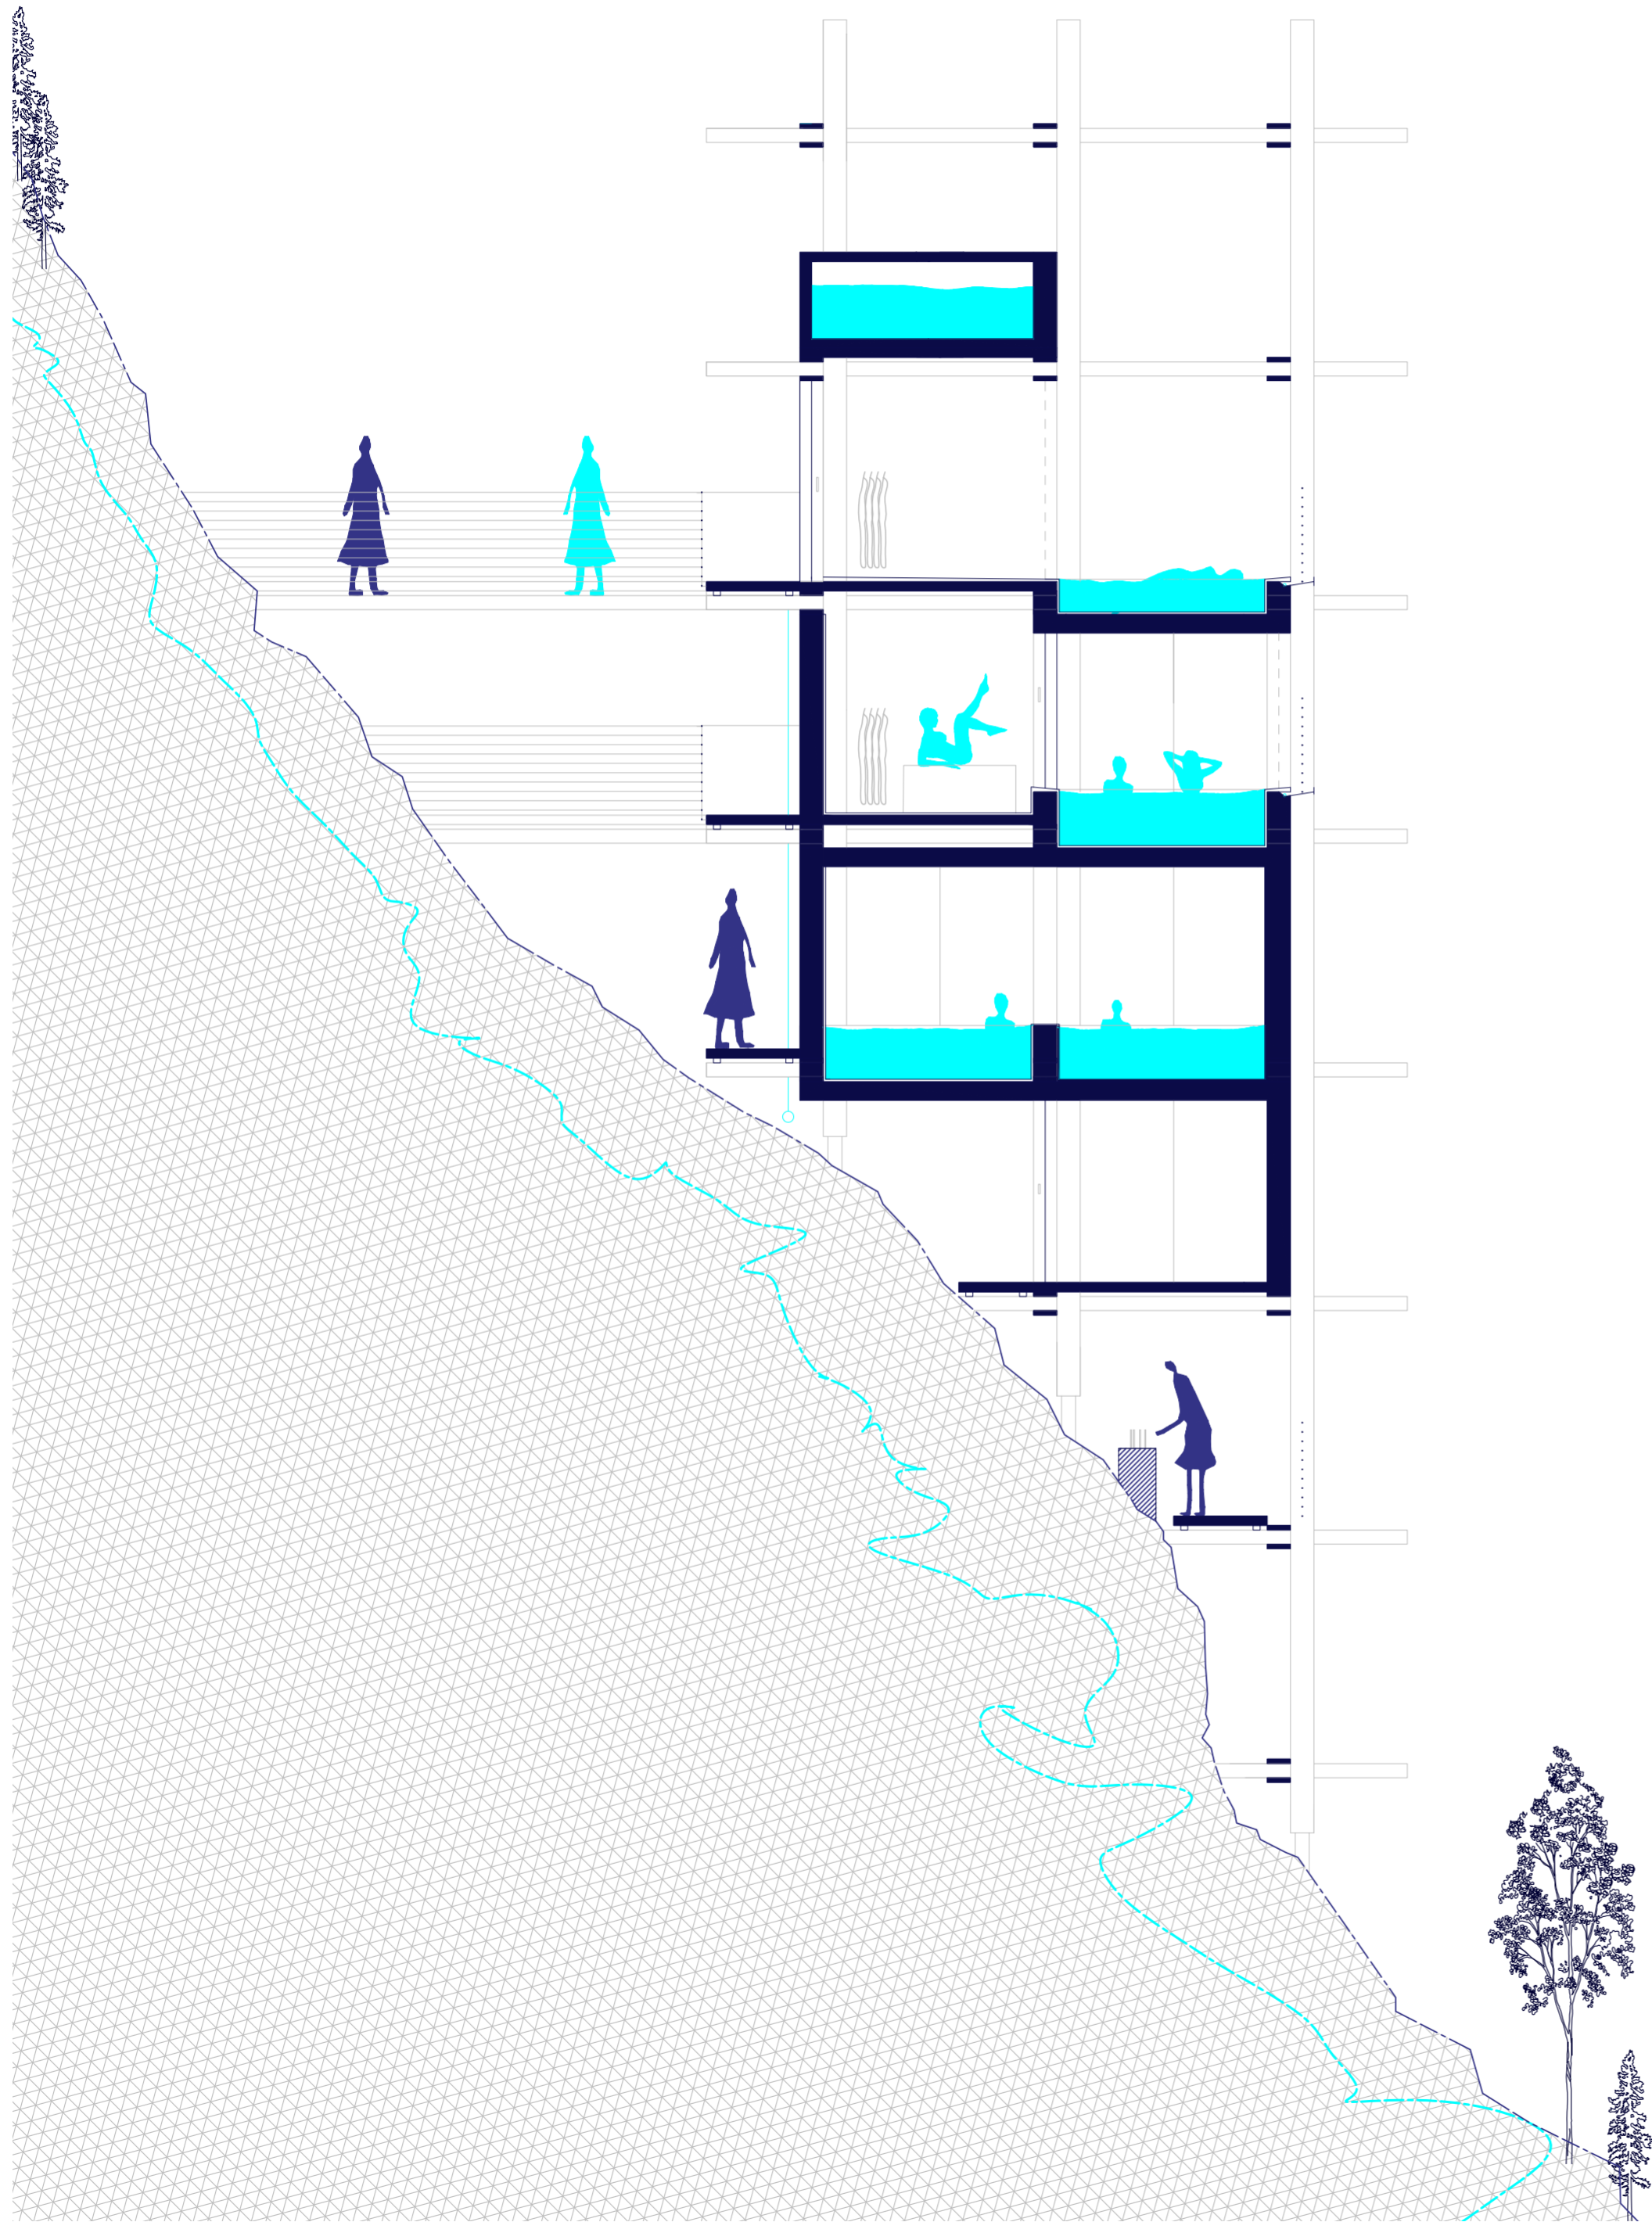

DISSOLUTION OF BATHING
TRANSVERSE SECTION