





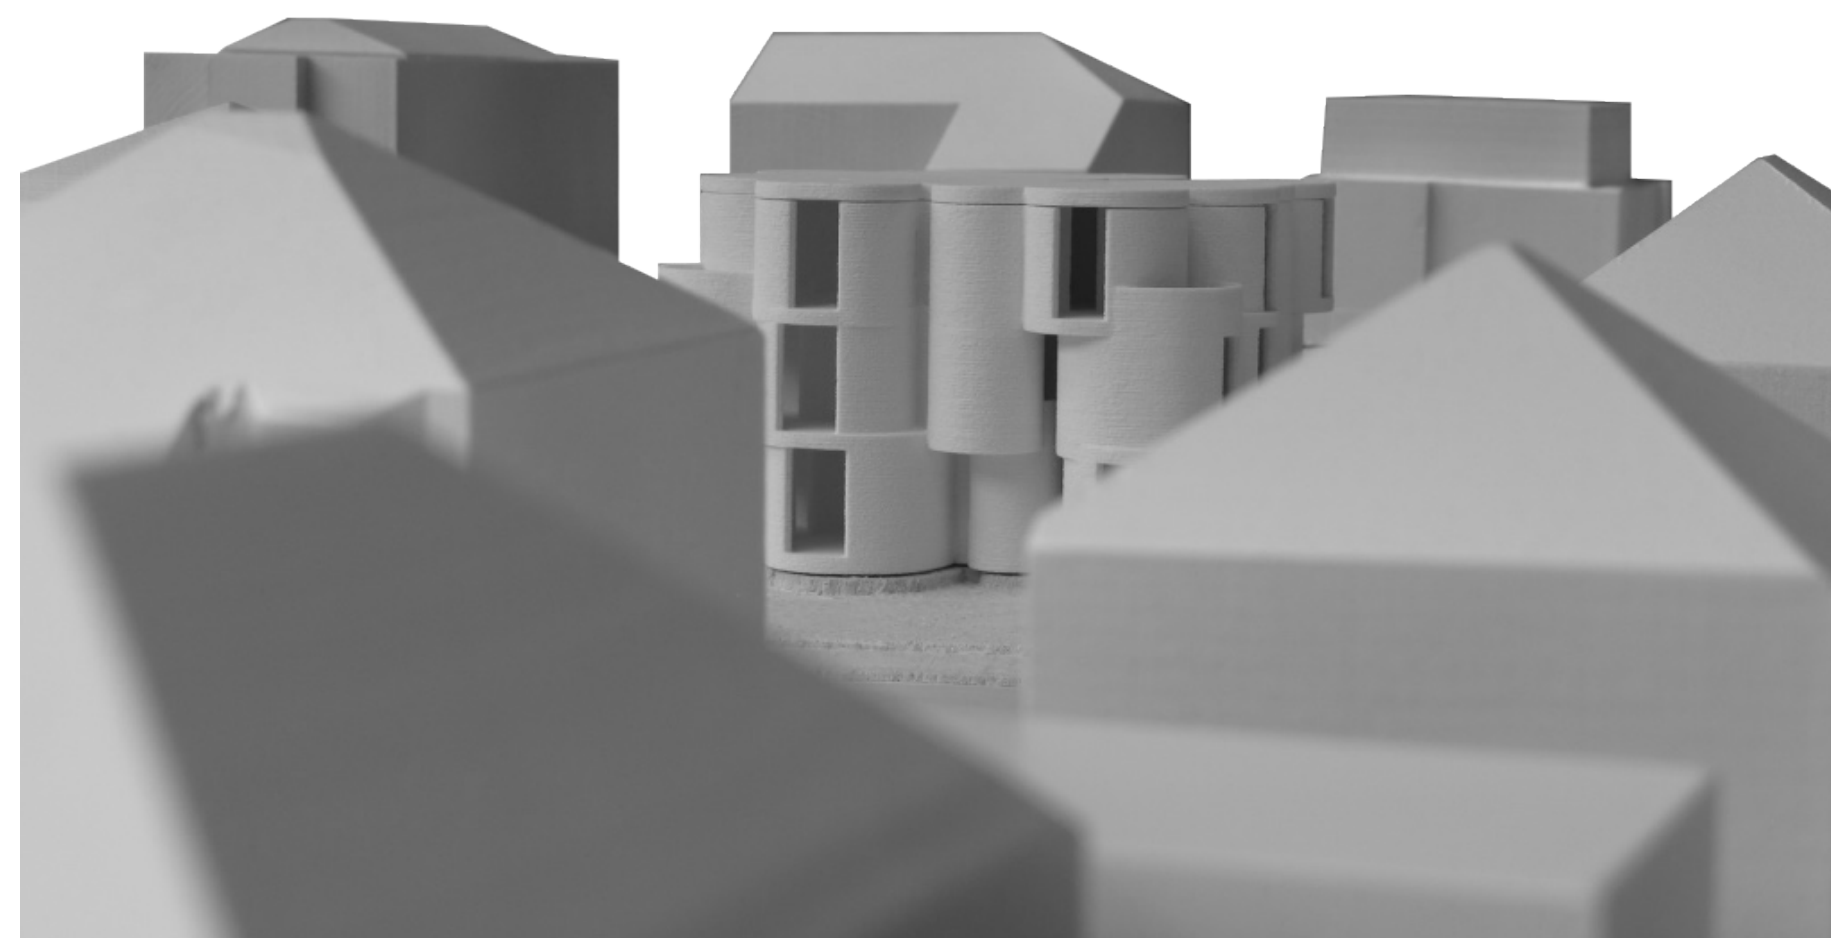


Situation plan of Frognerskogen 1:1000

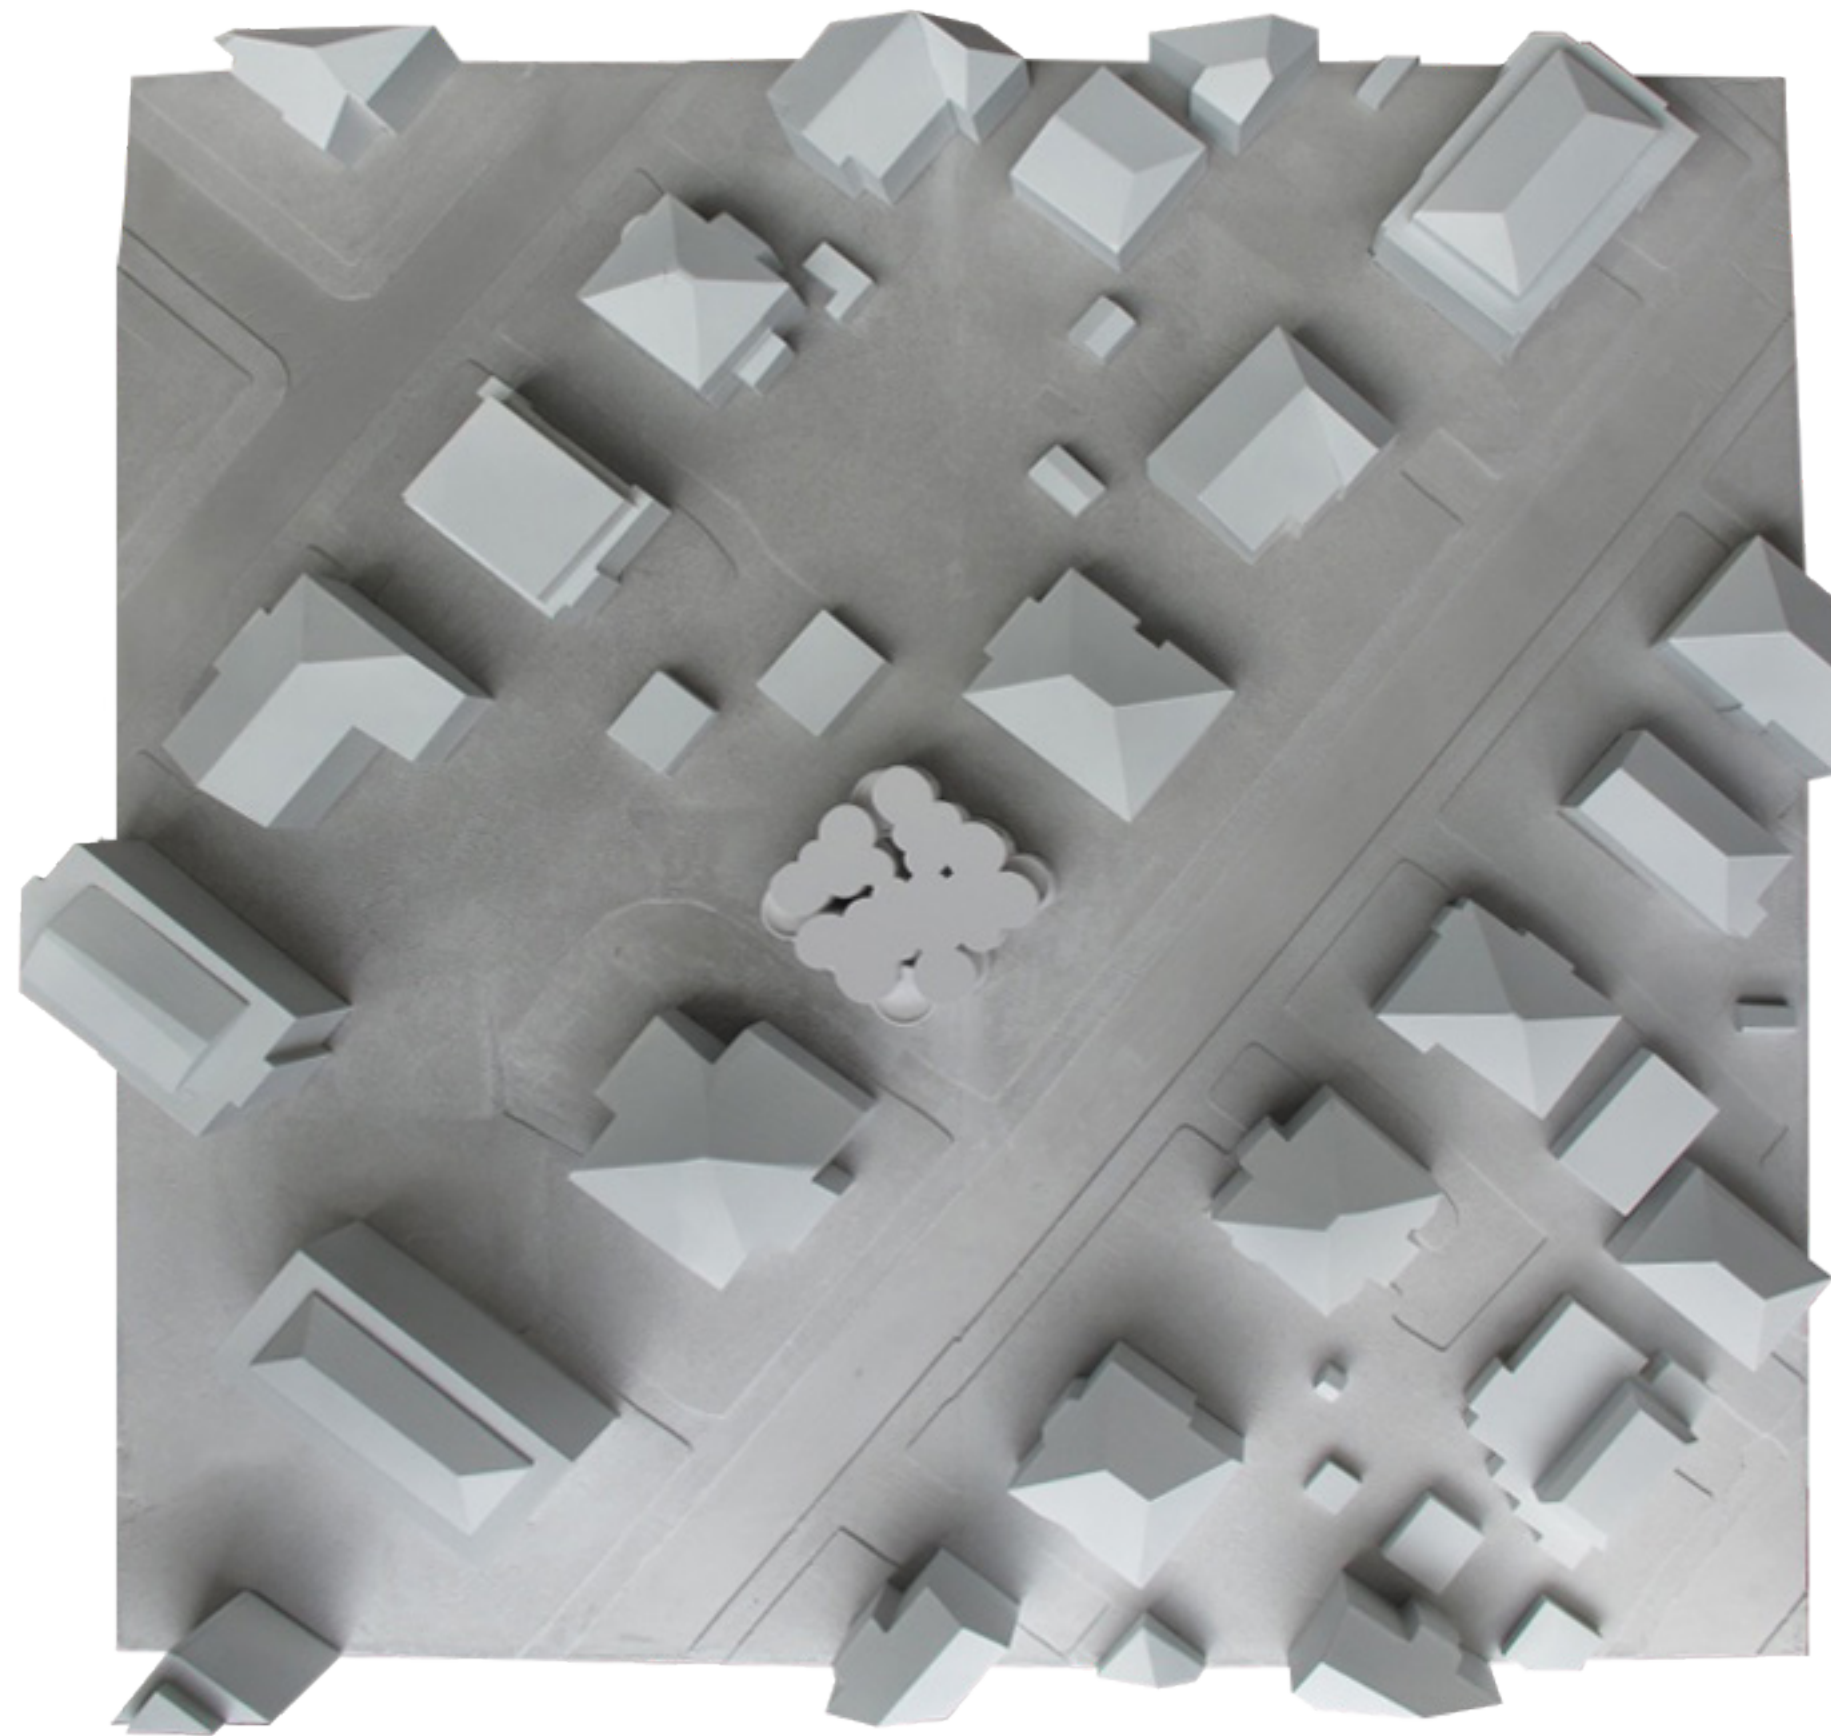

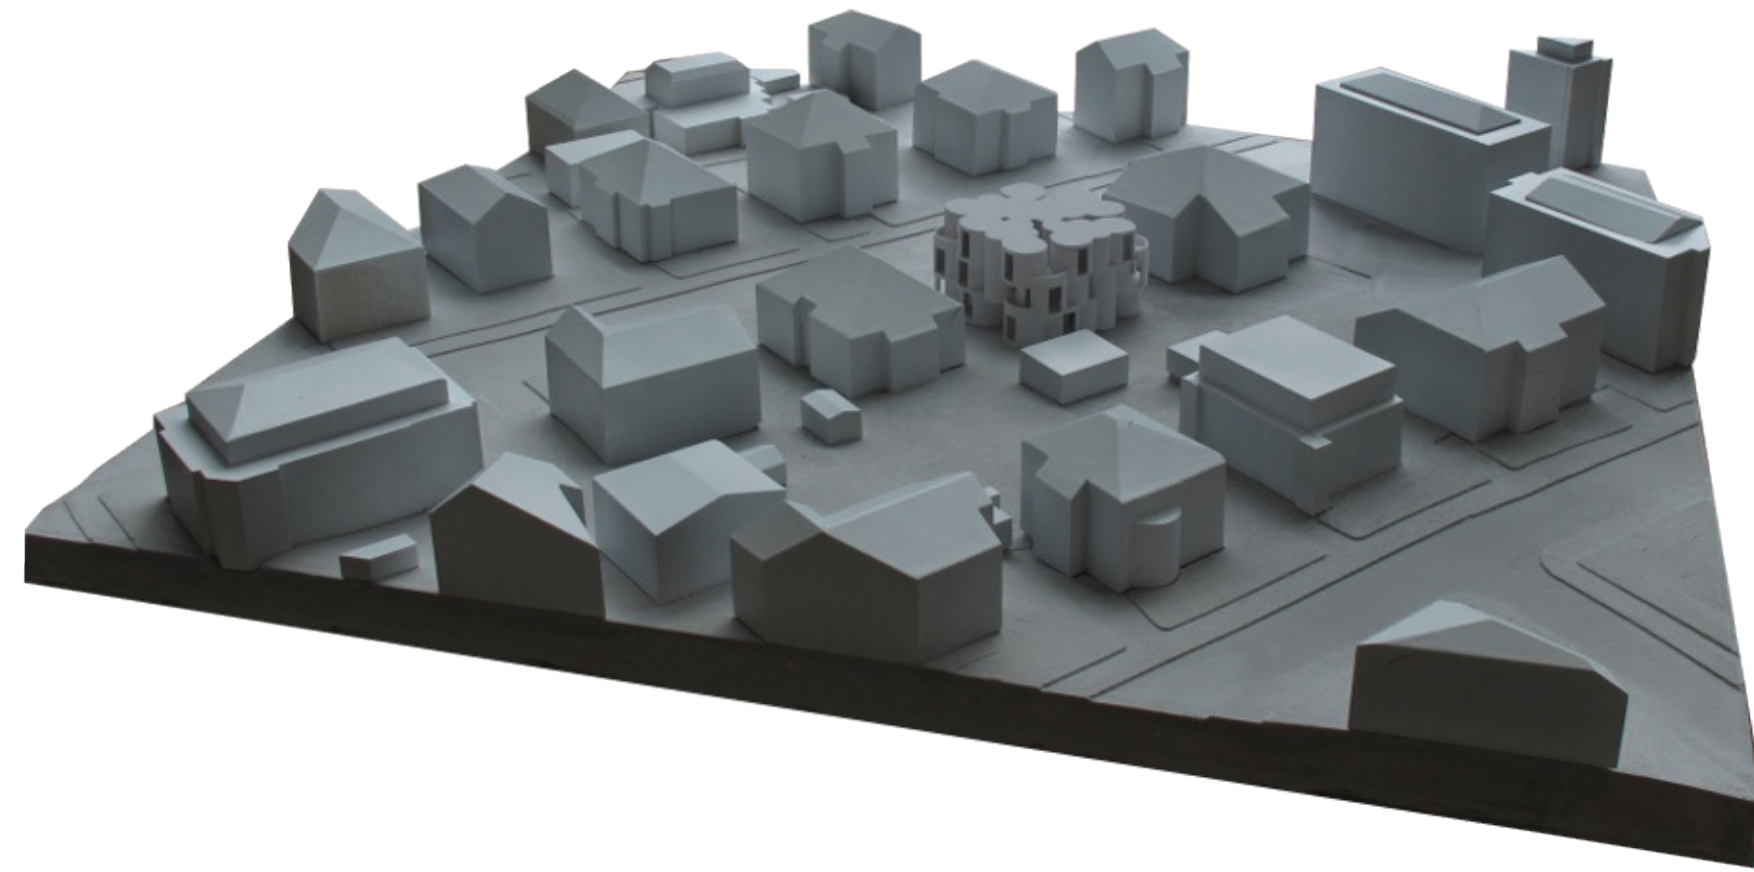


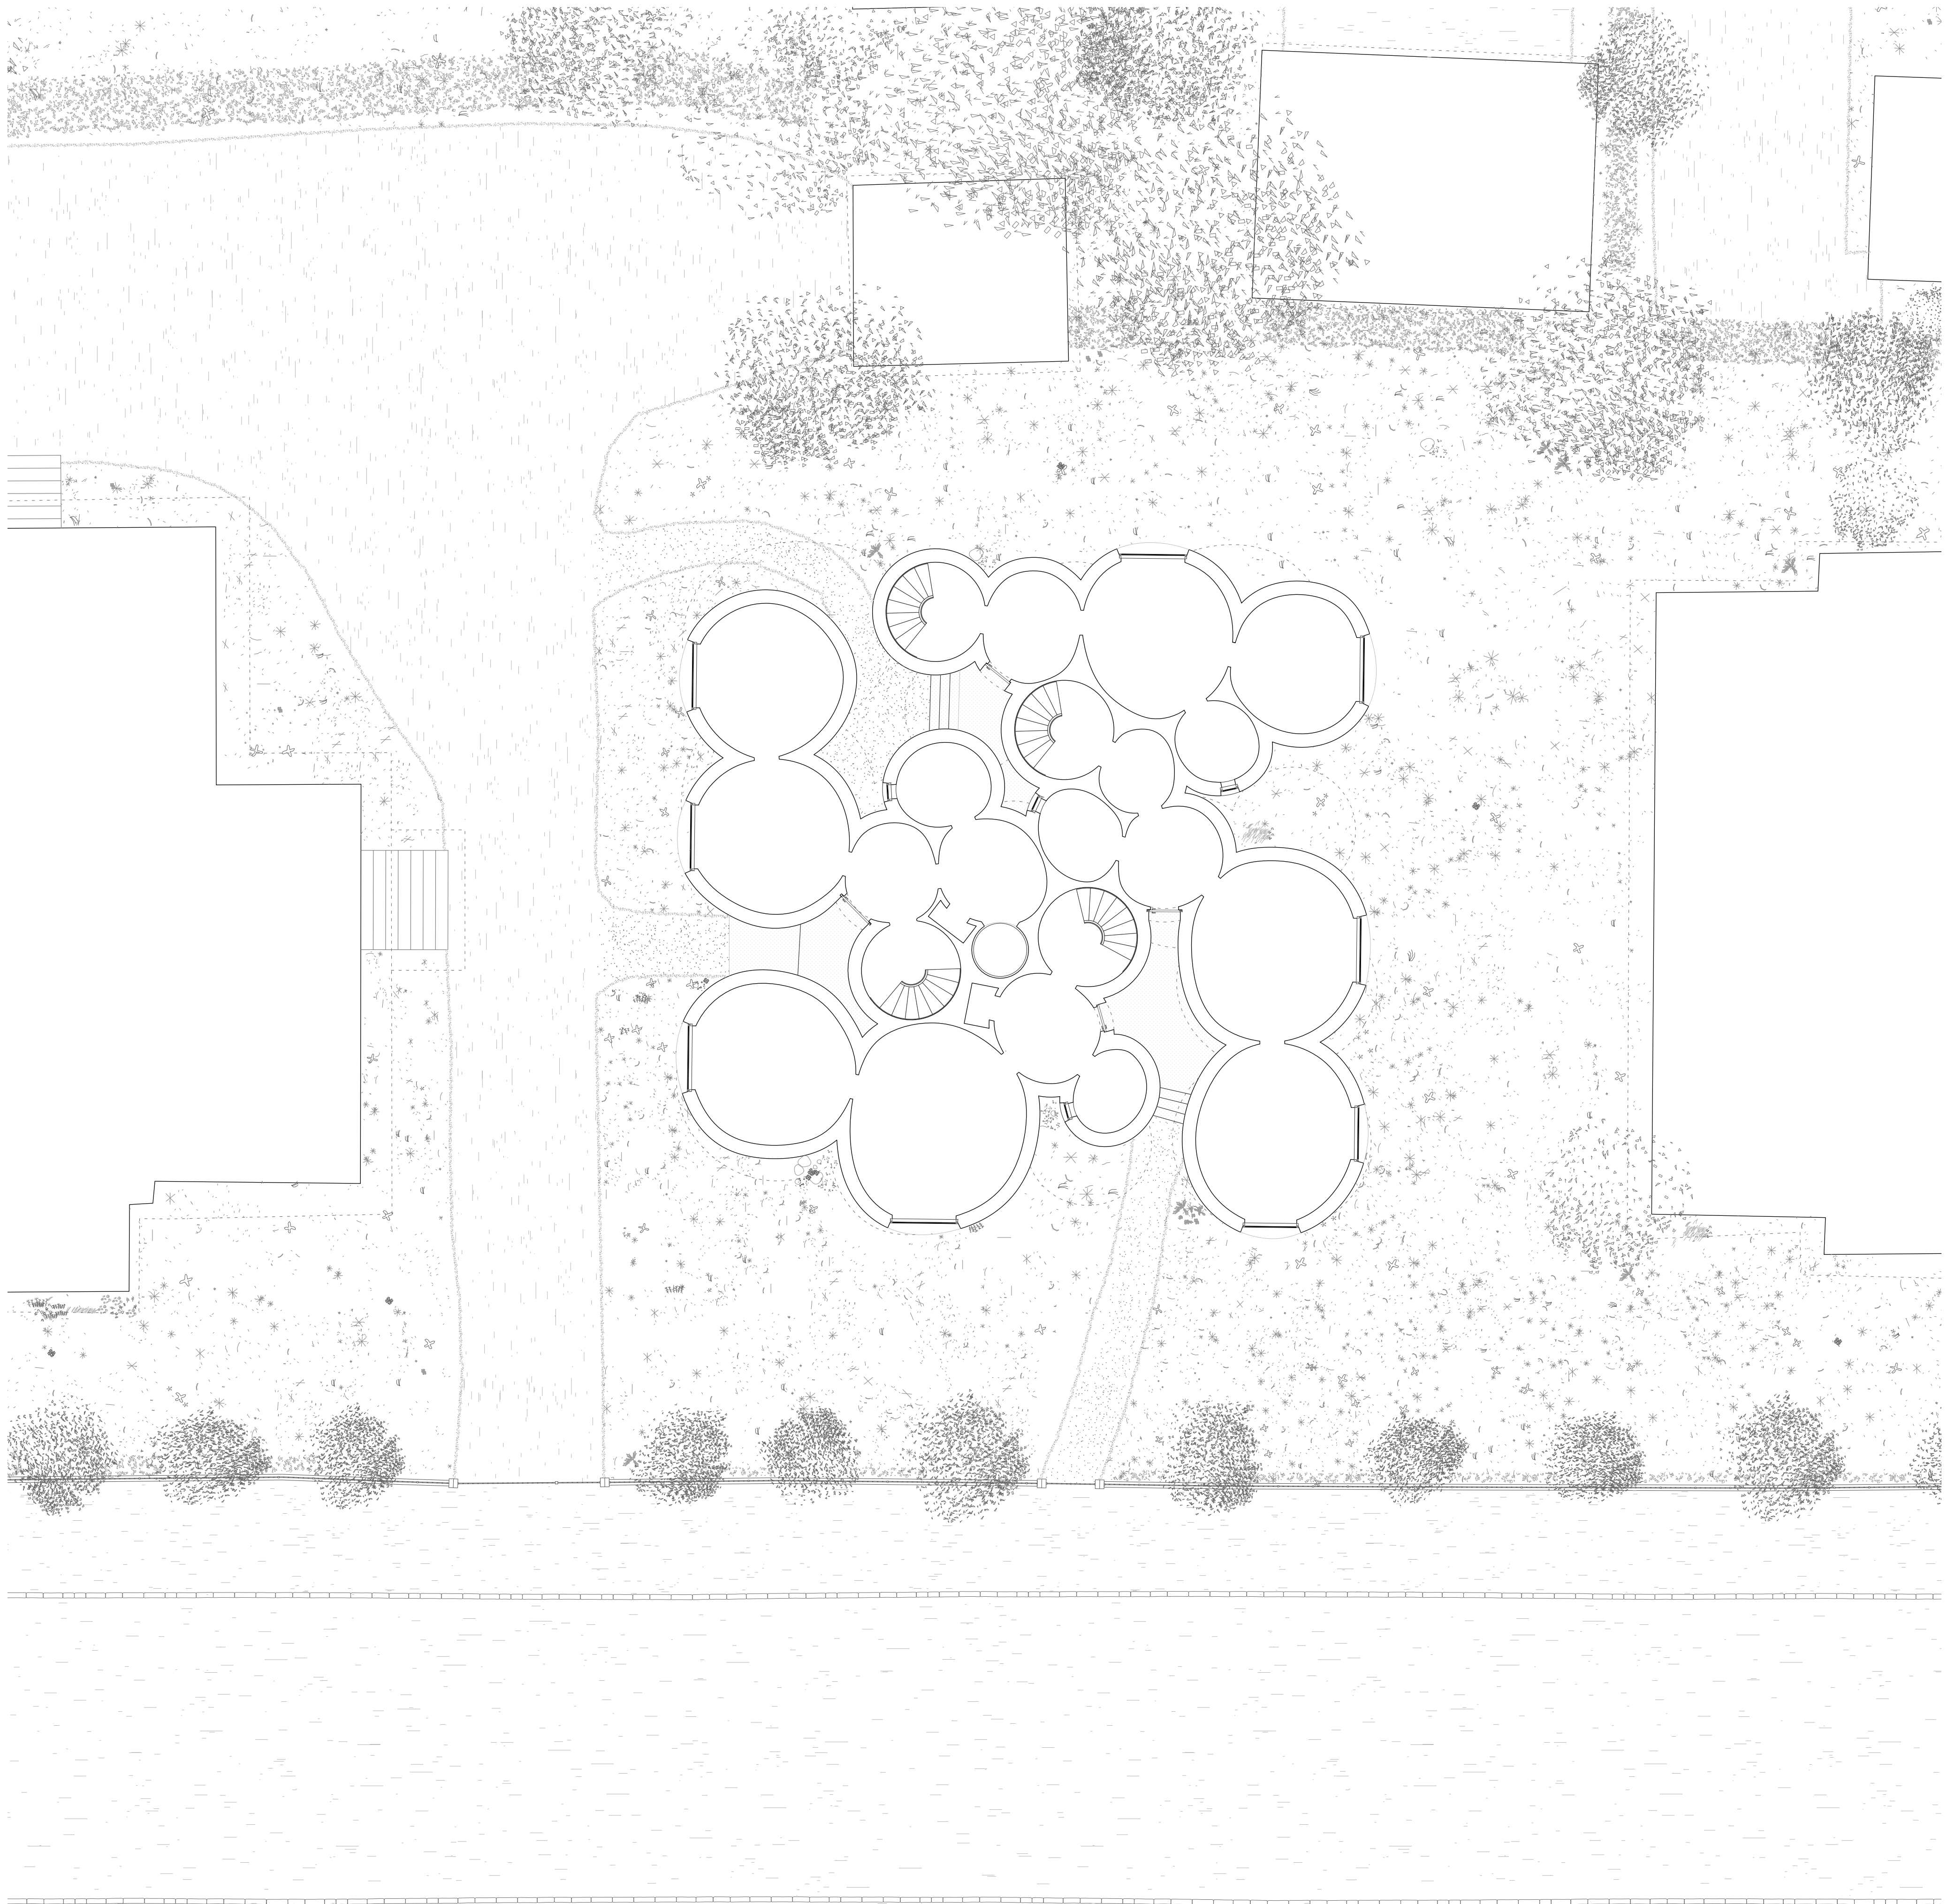

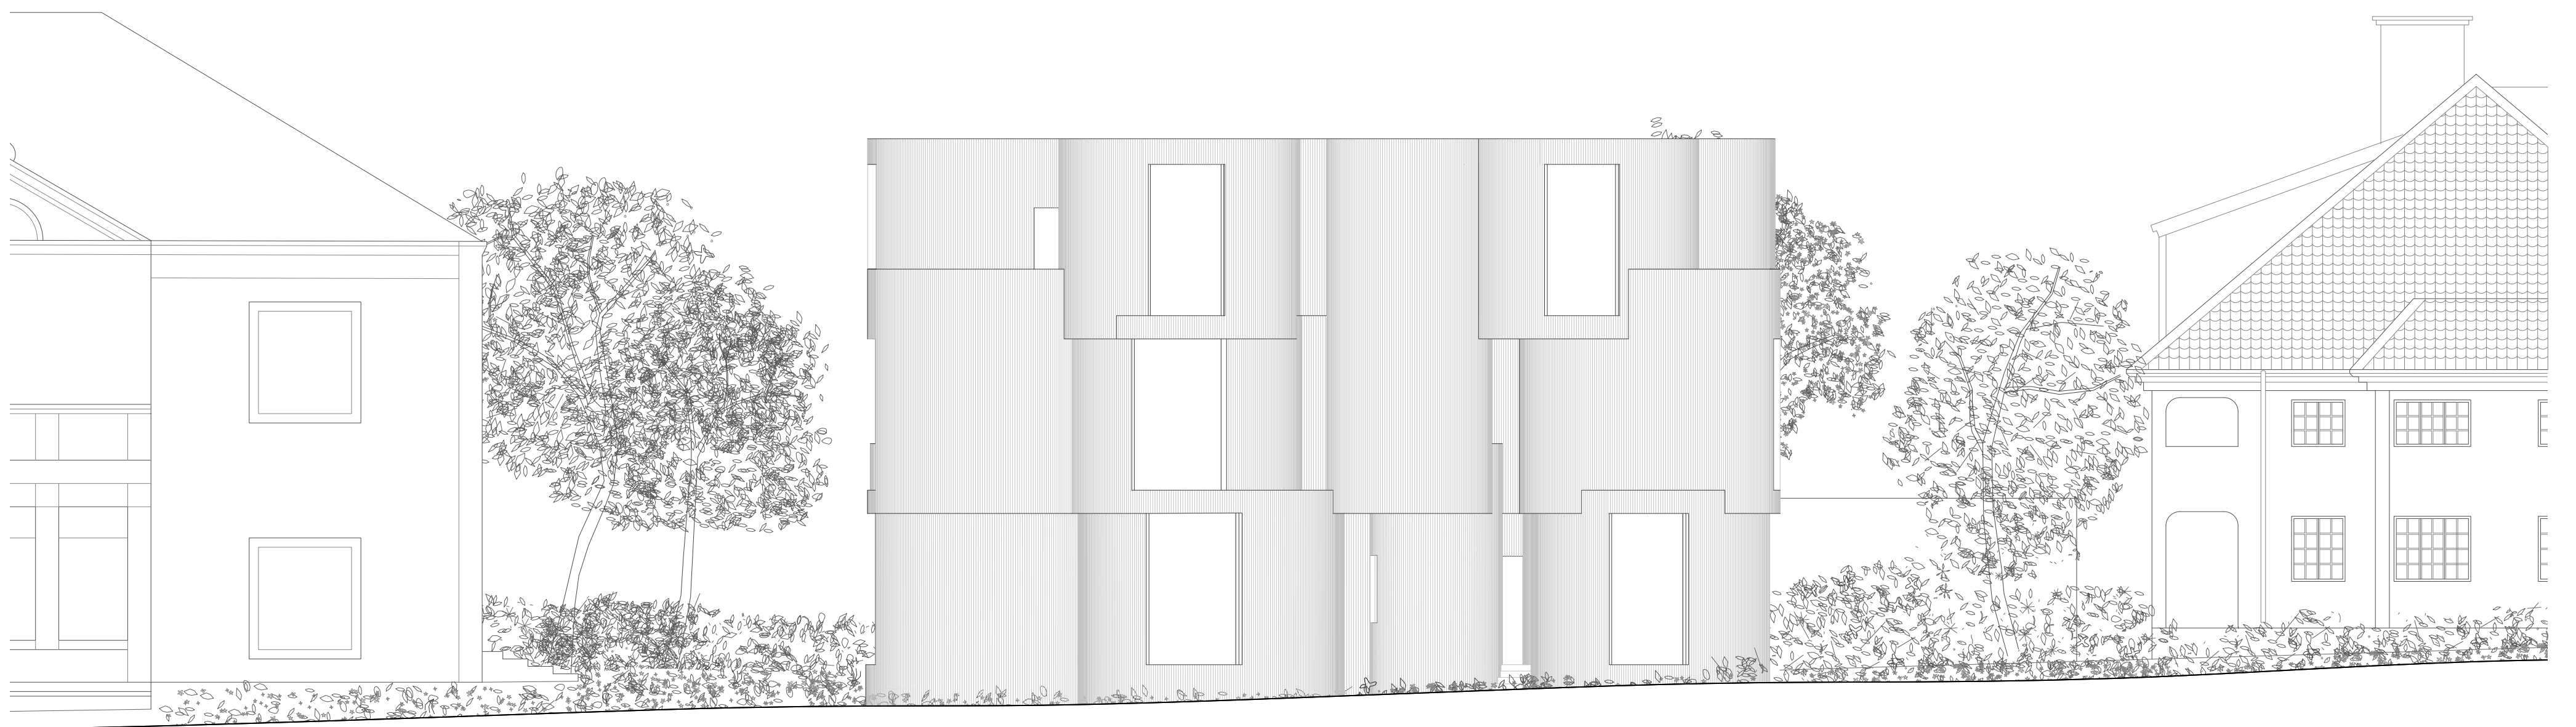


A.1


1st floor

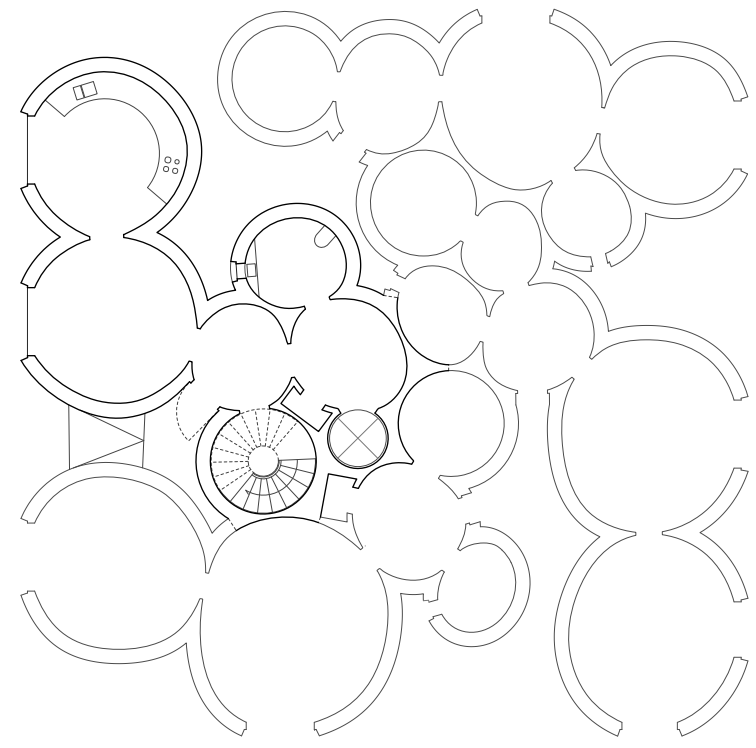




2nd floor

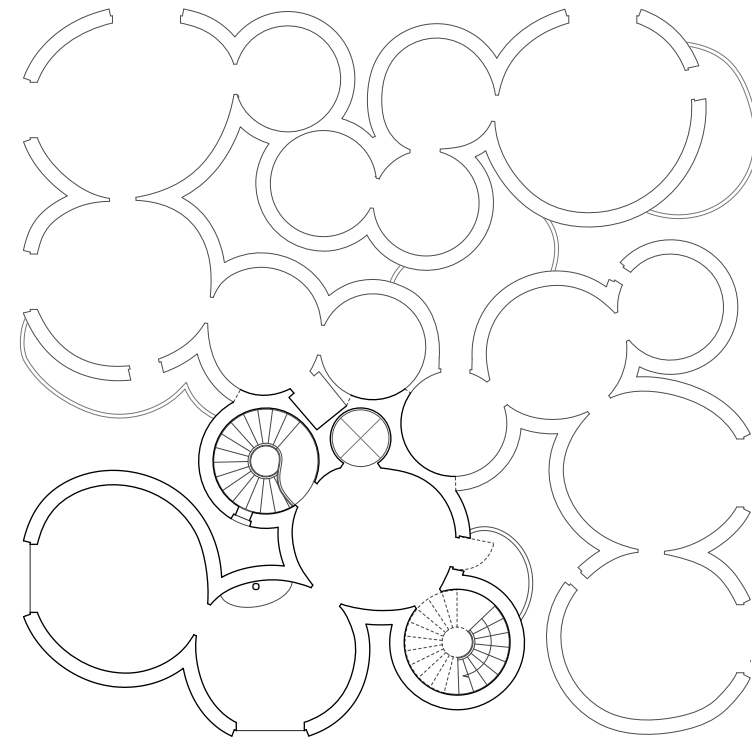




3rd floor

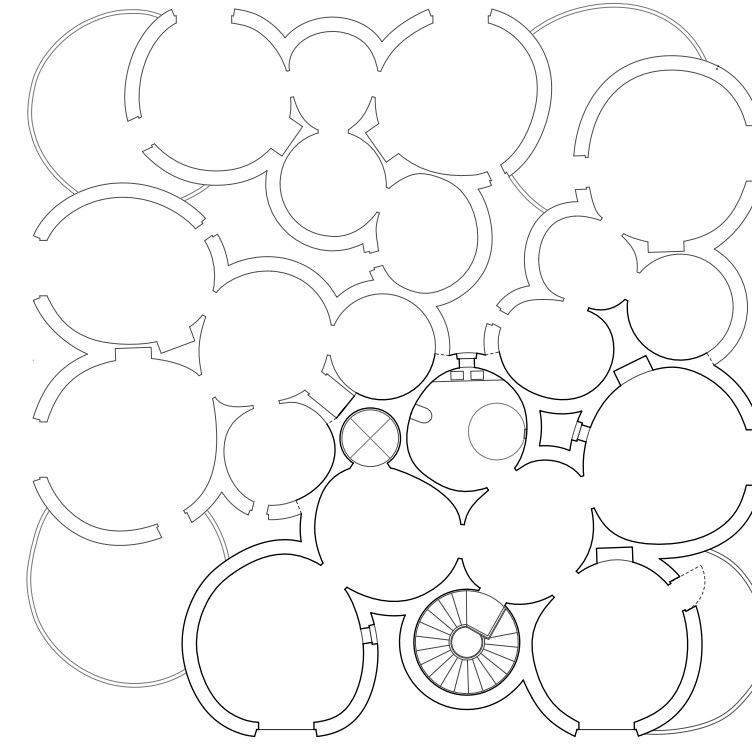




A.2

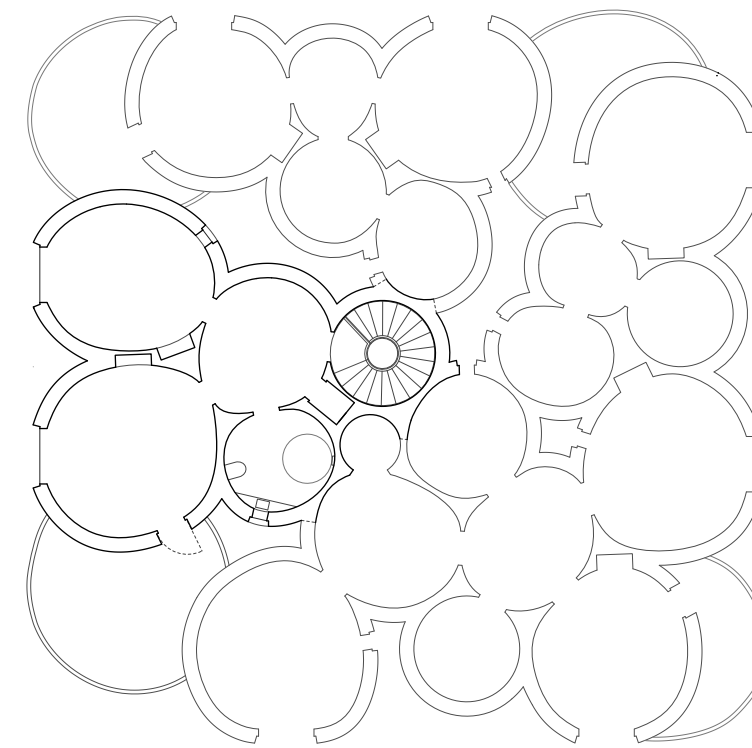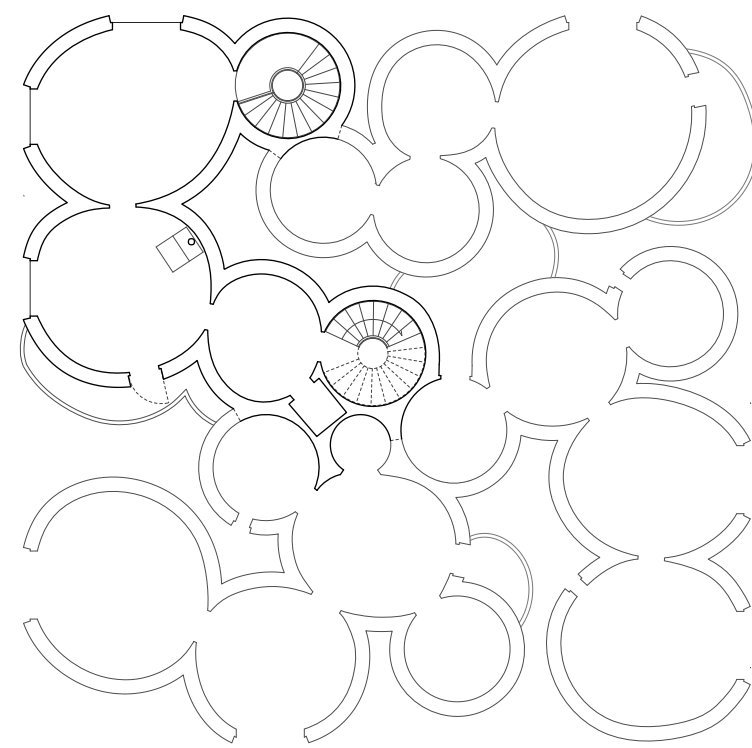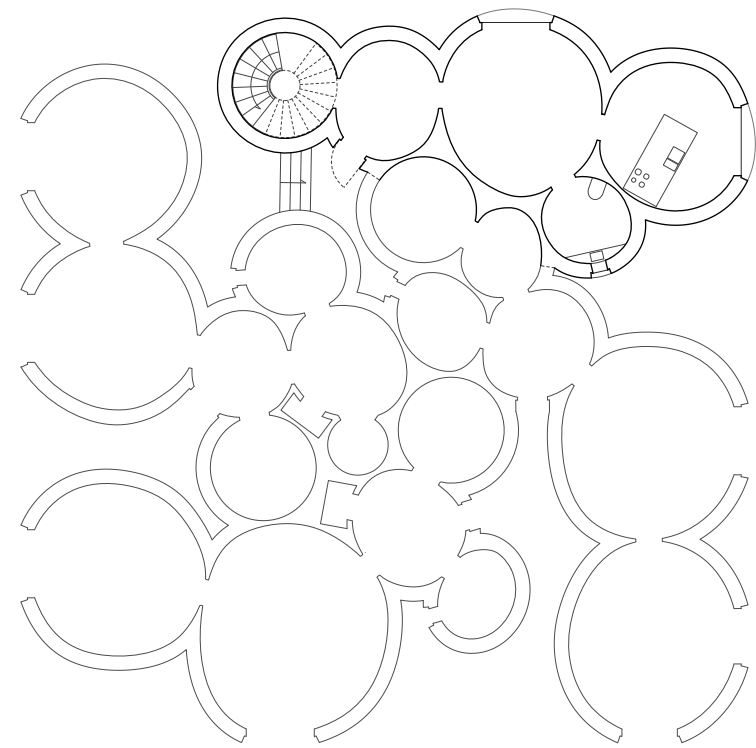



A.3

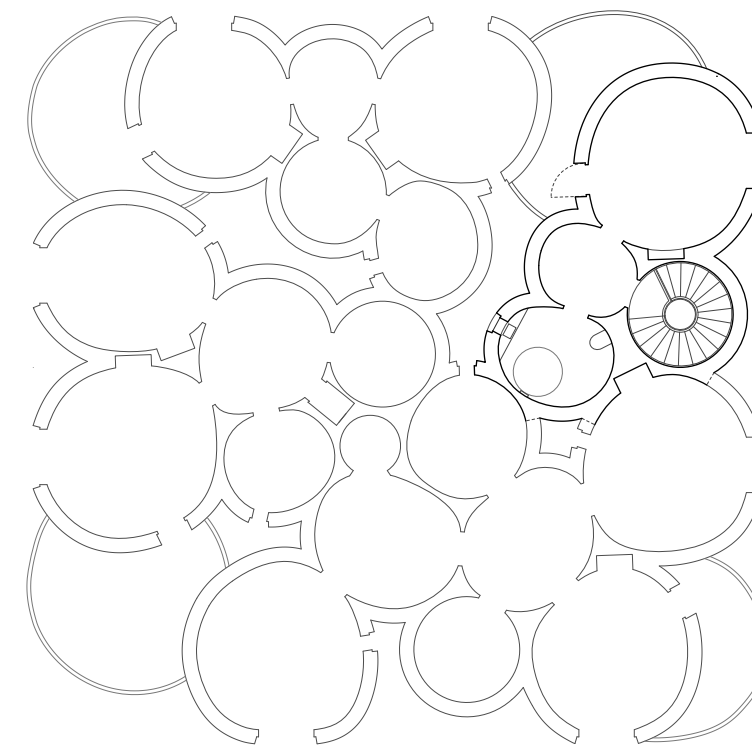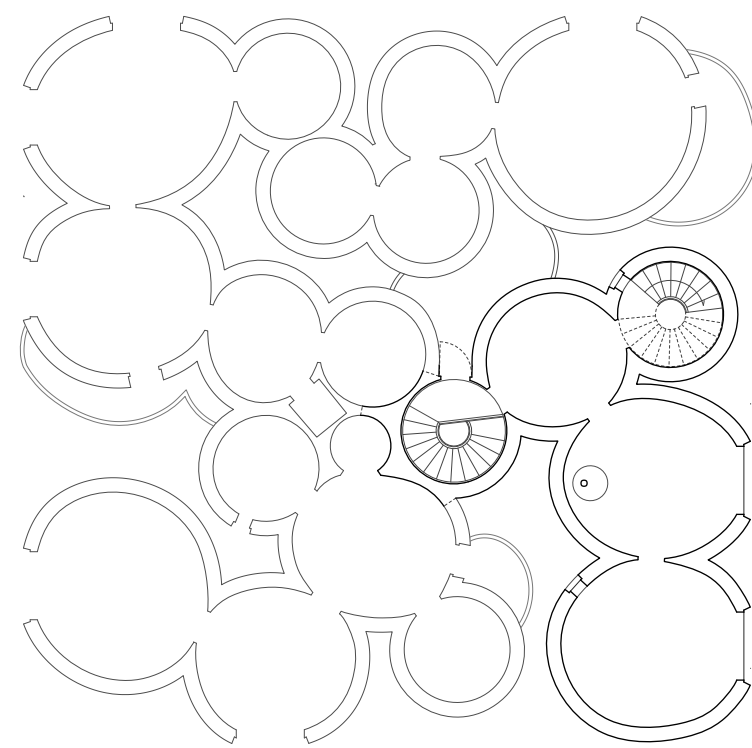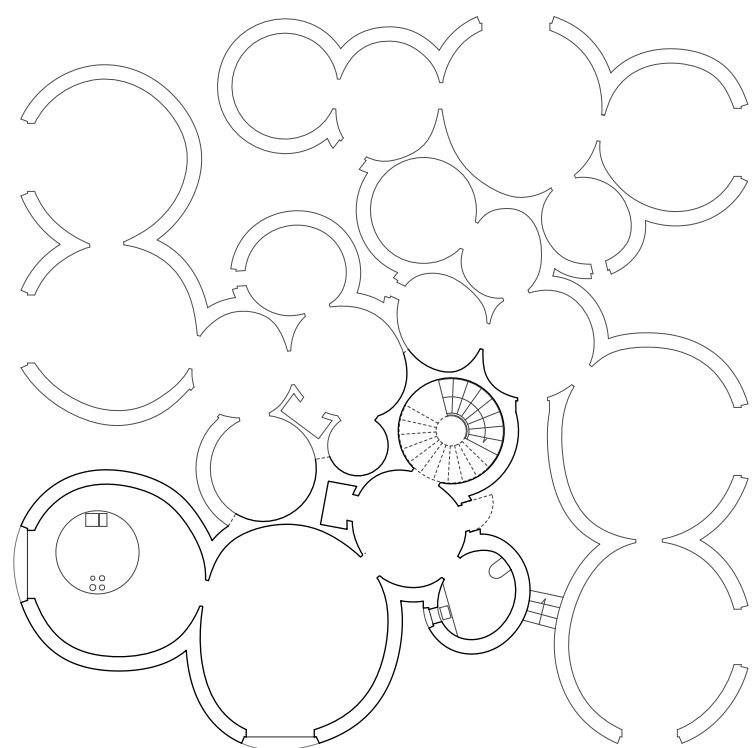


A.4

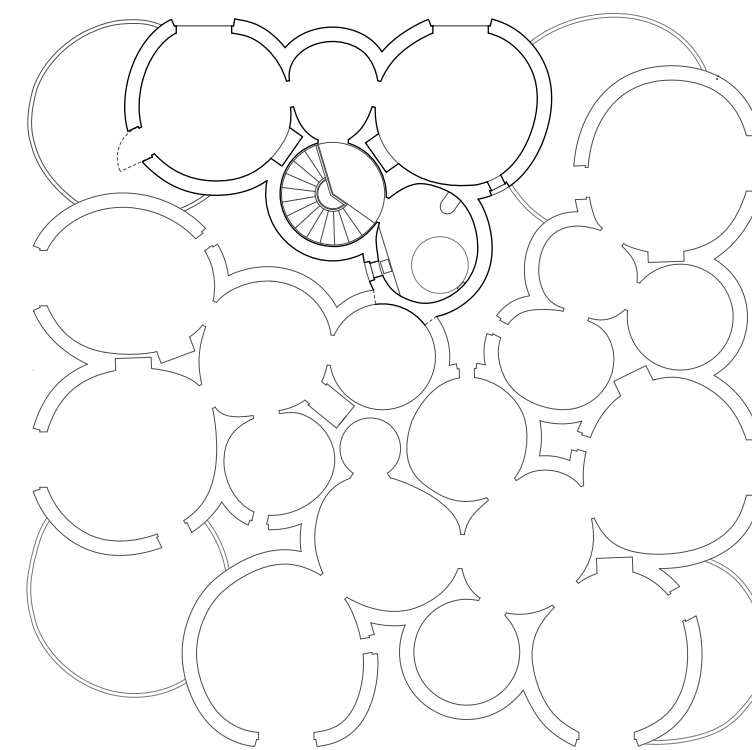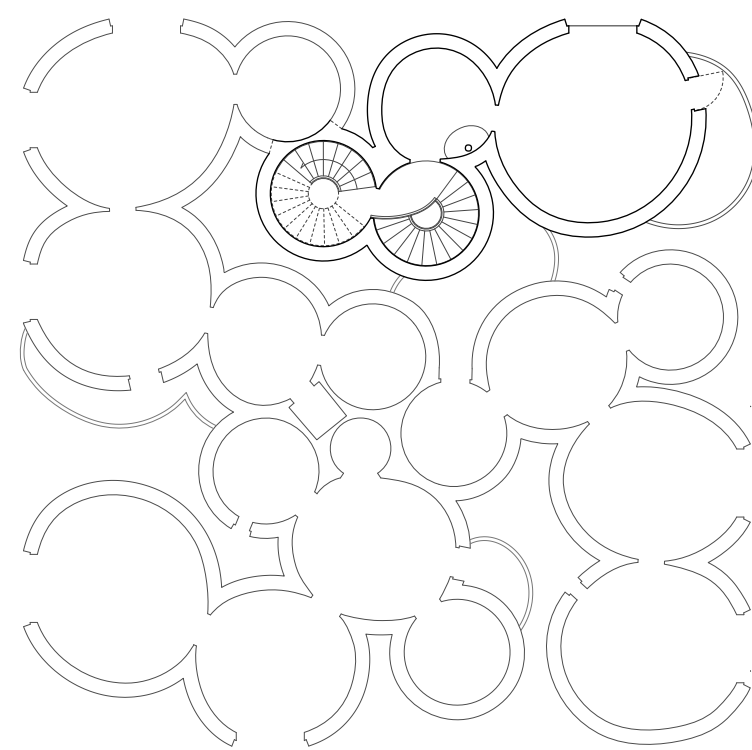
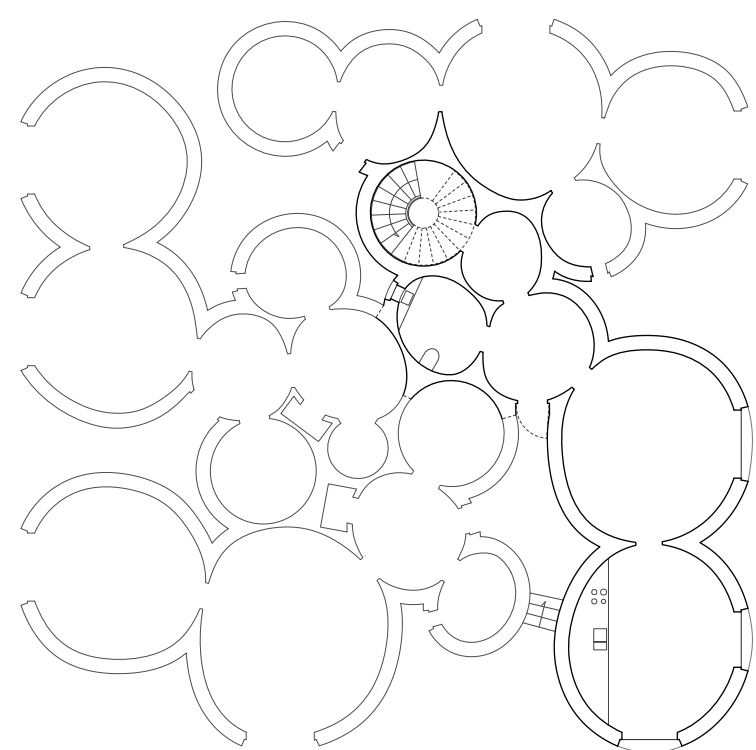


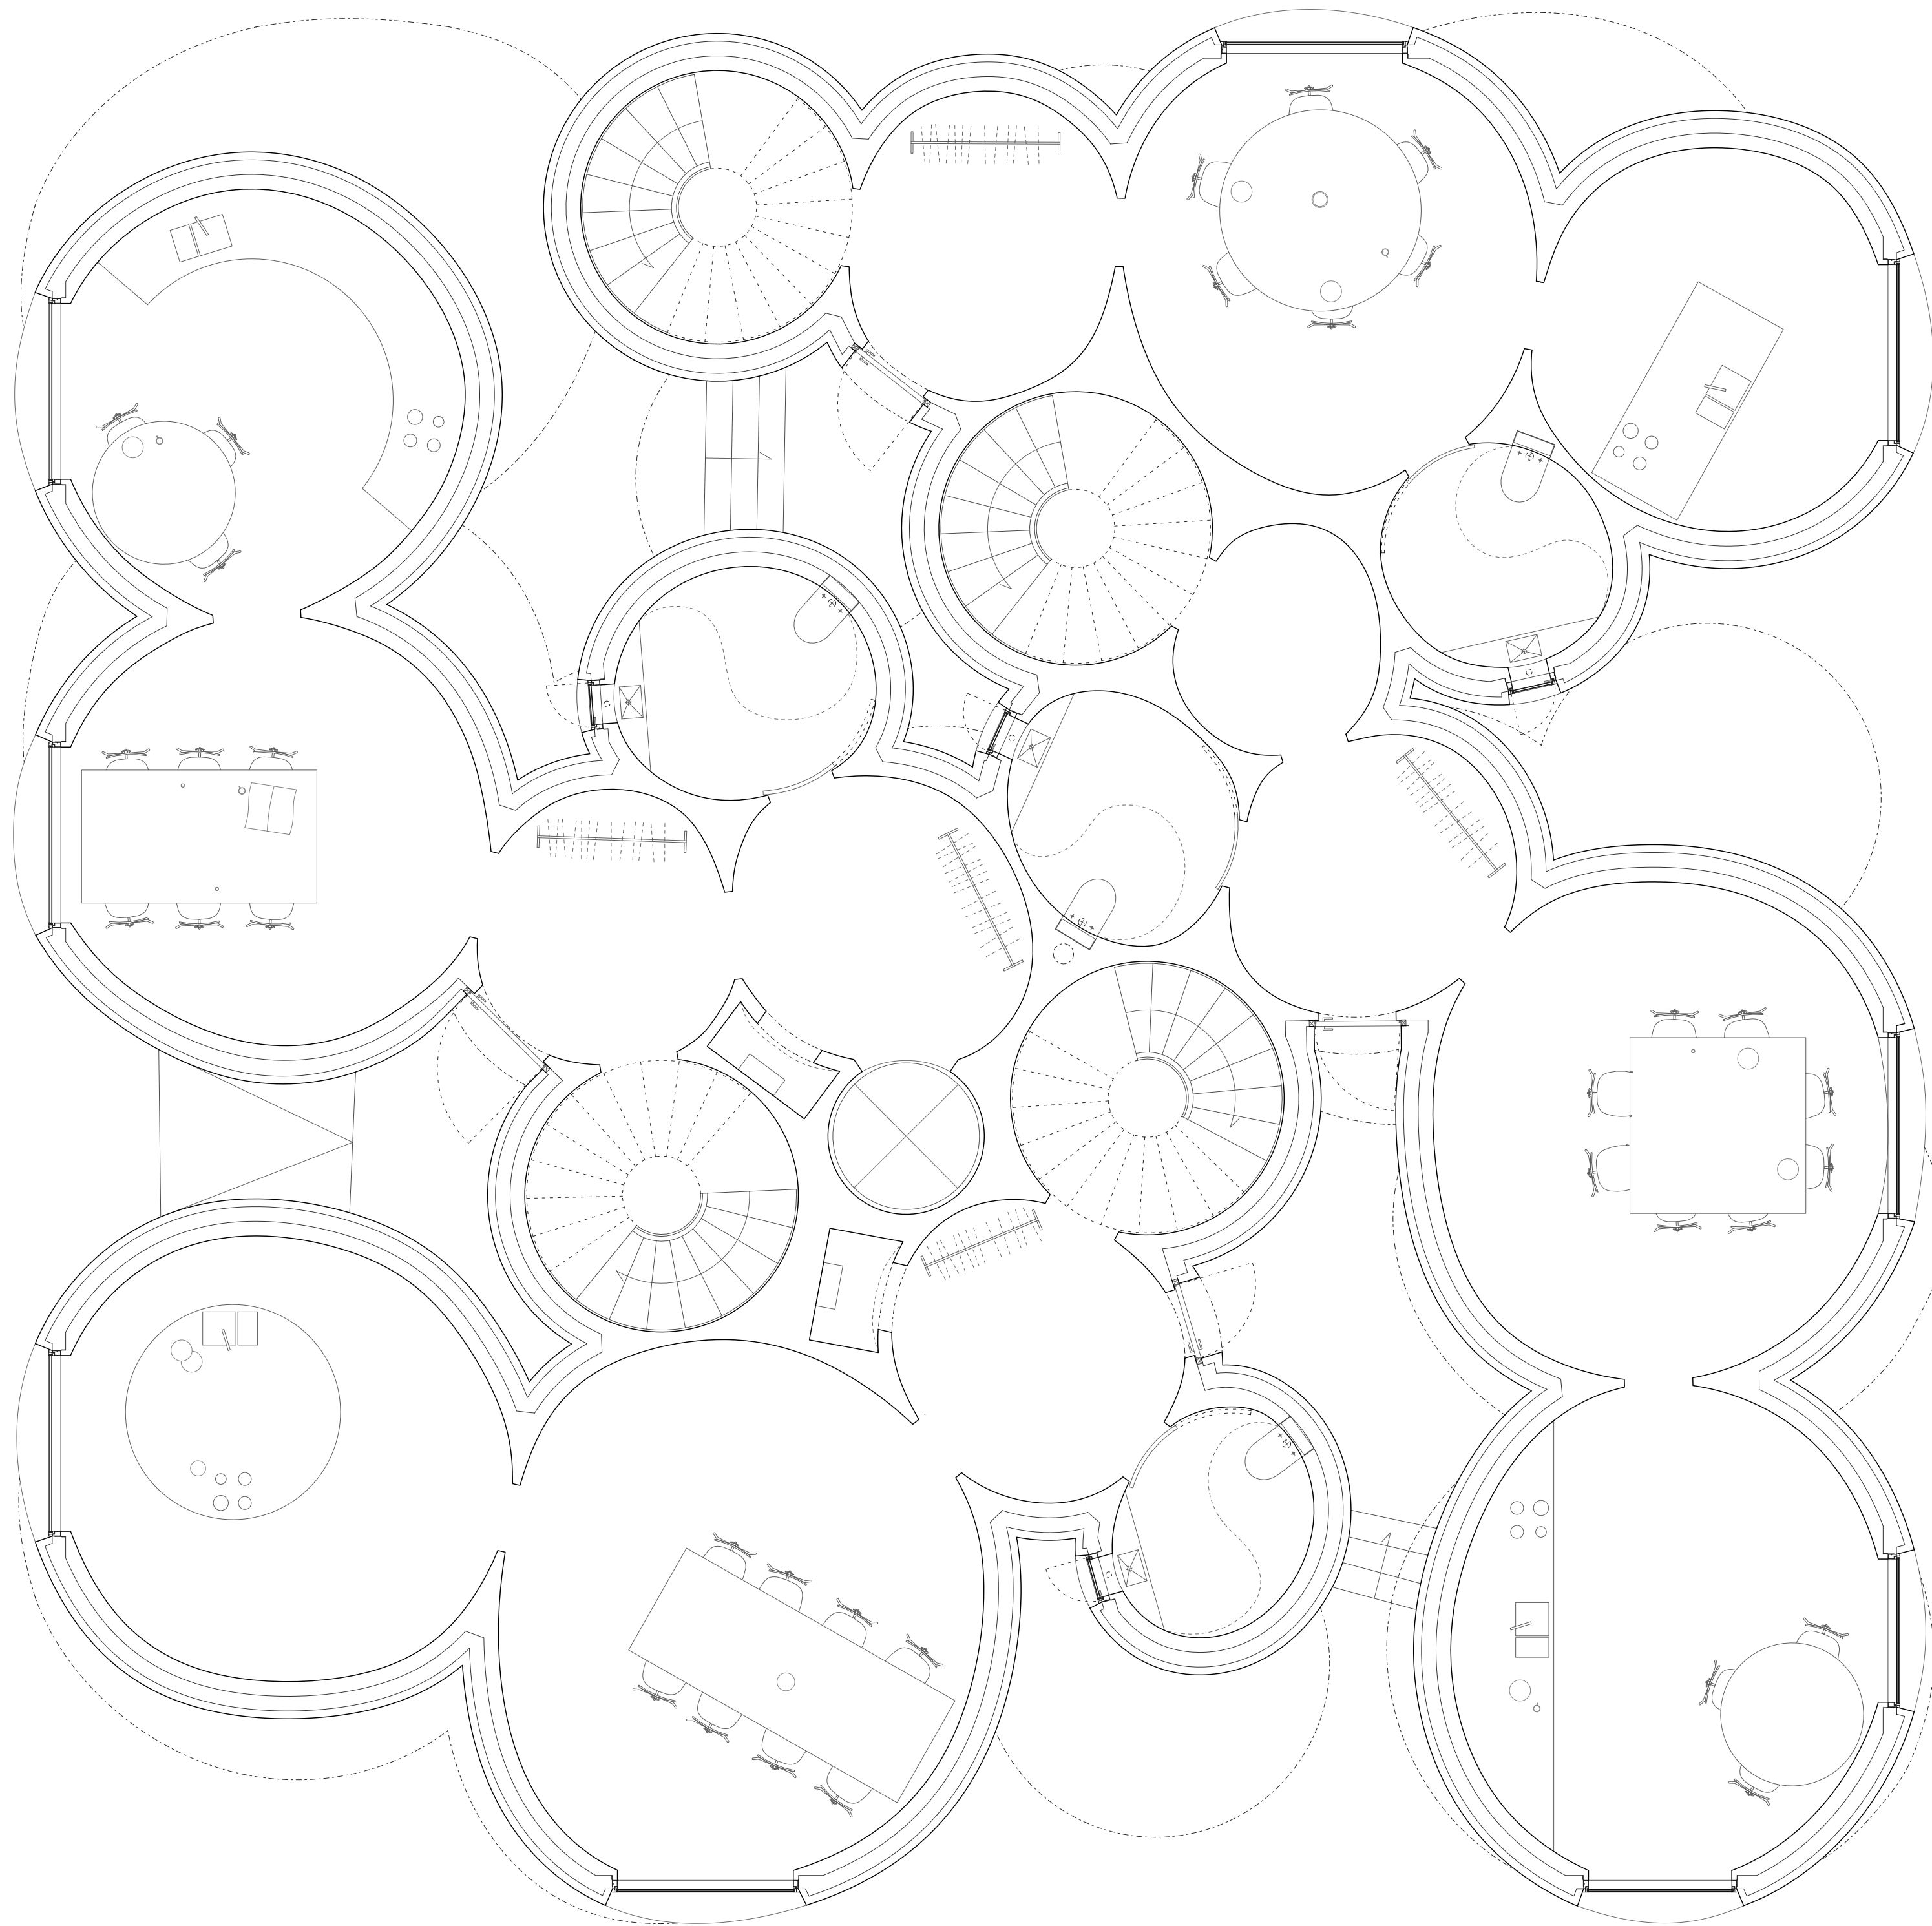

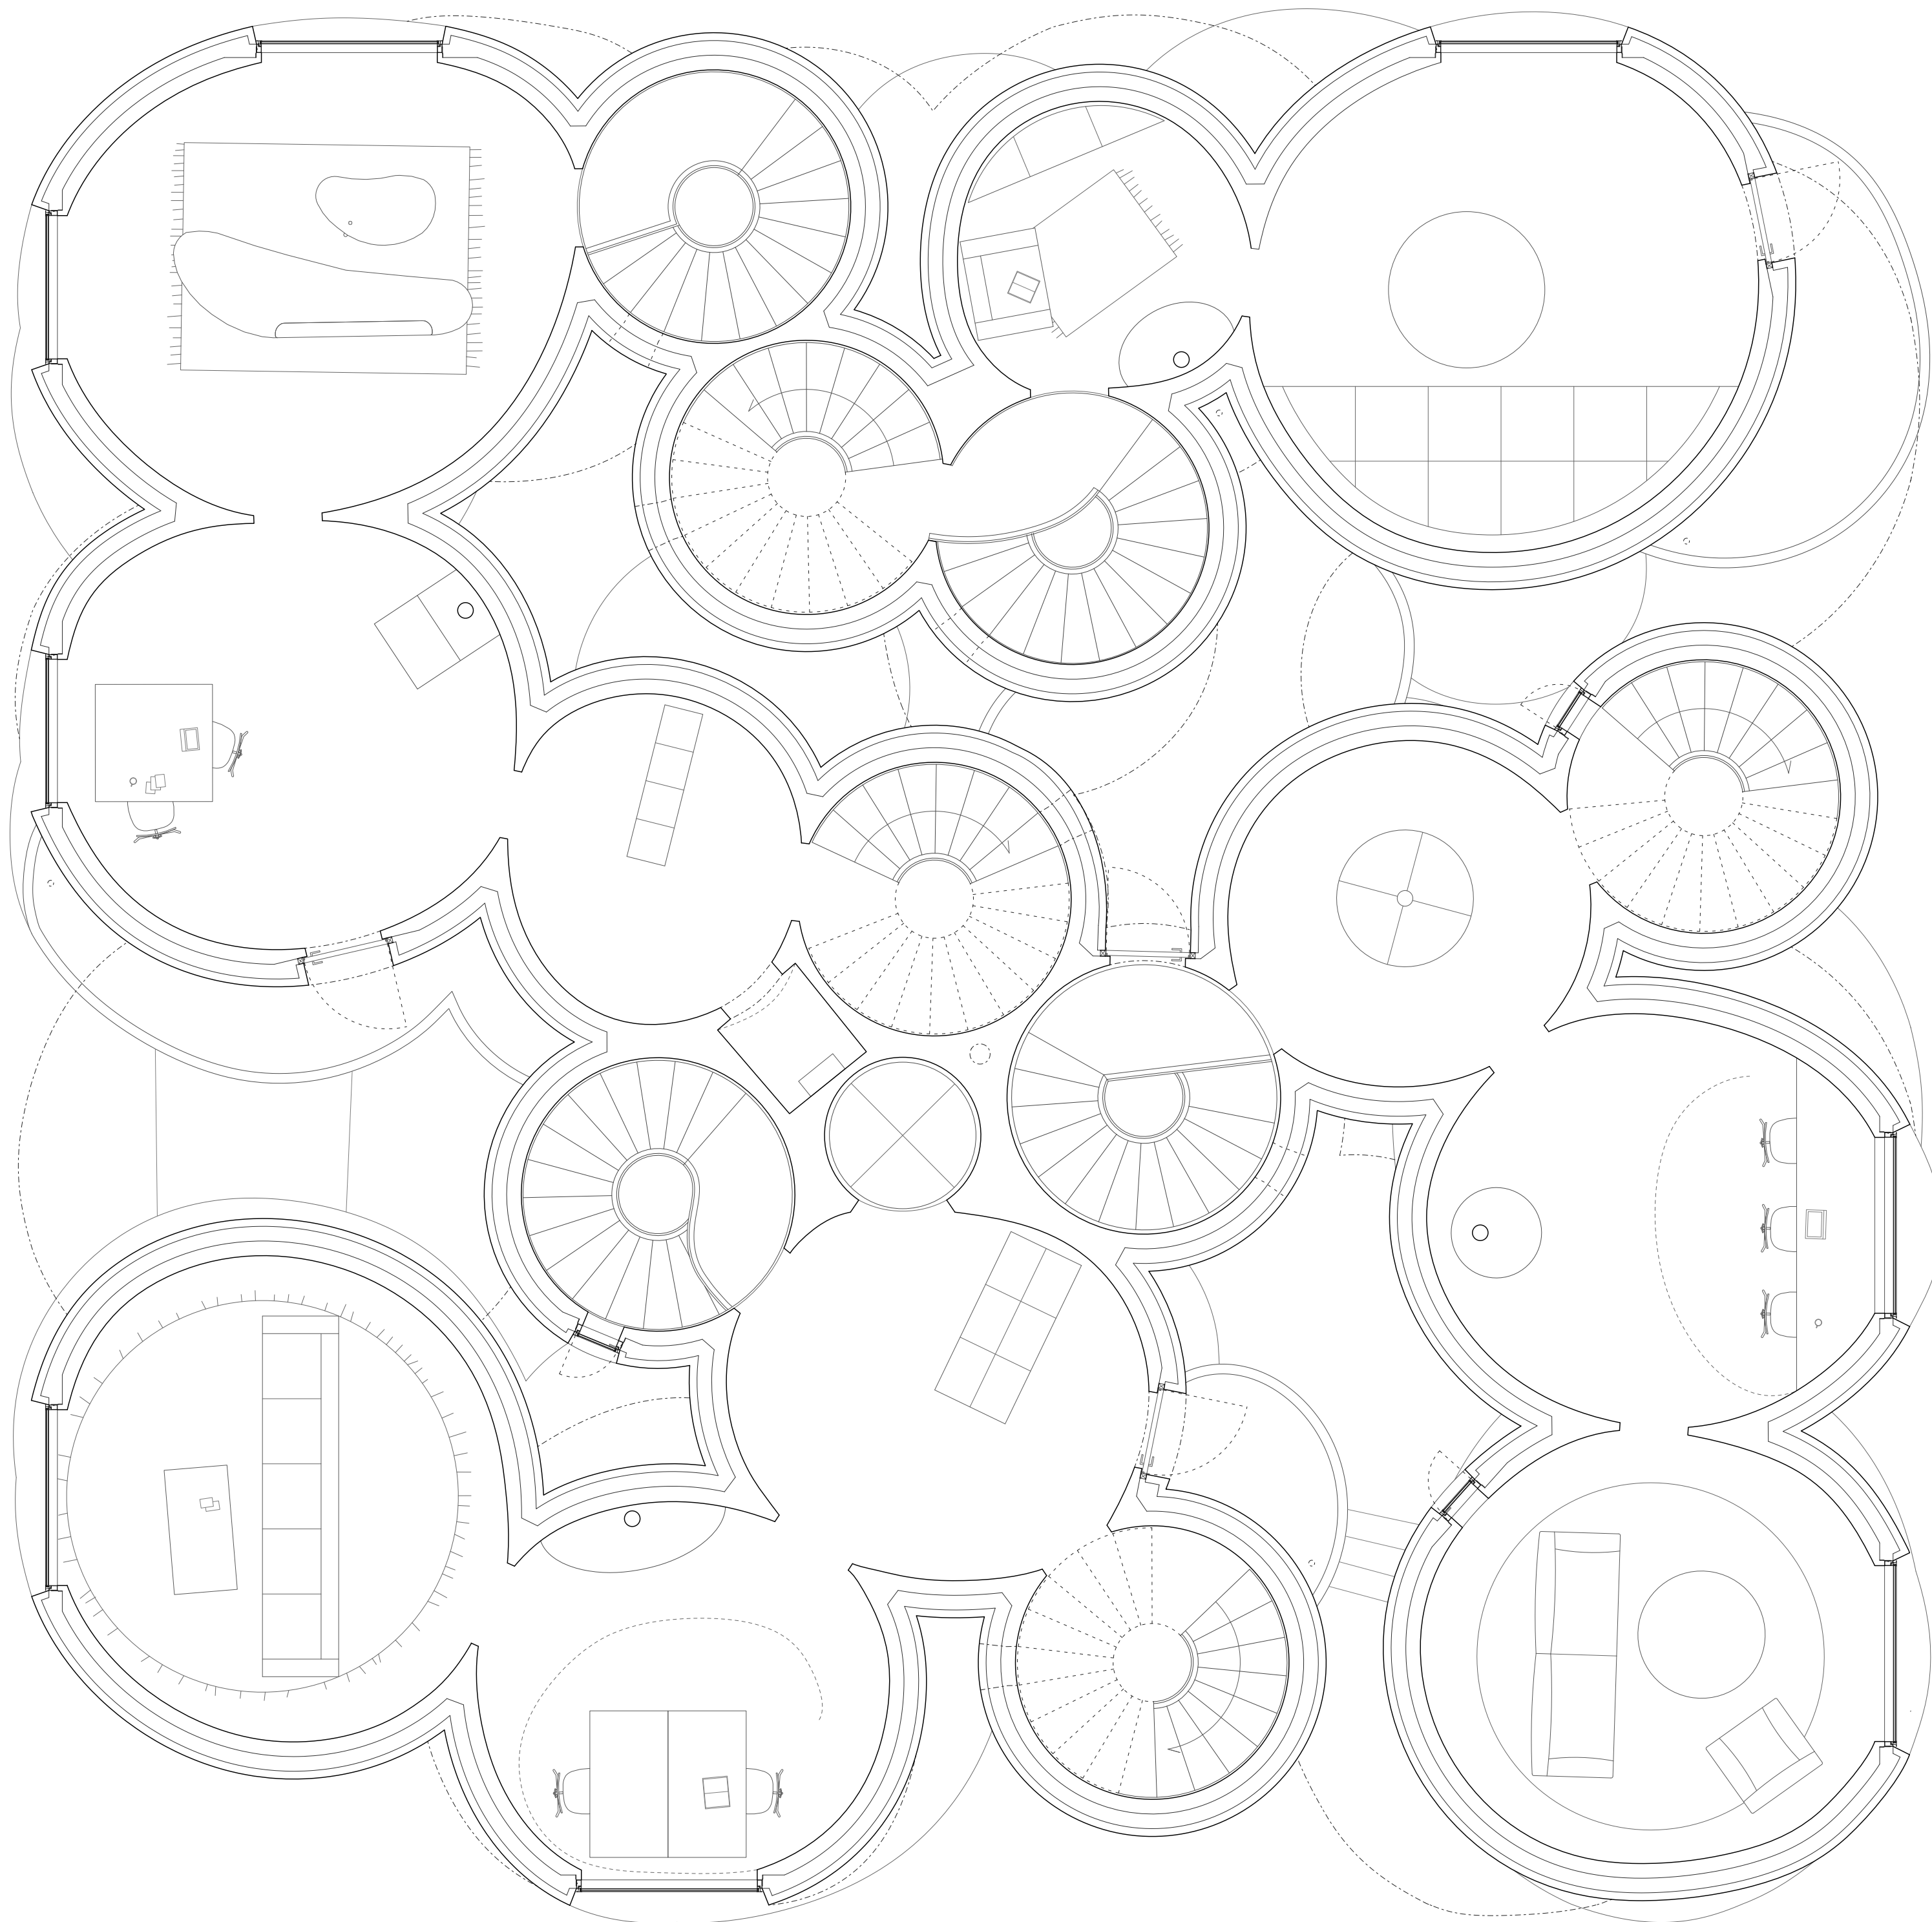



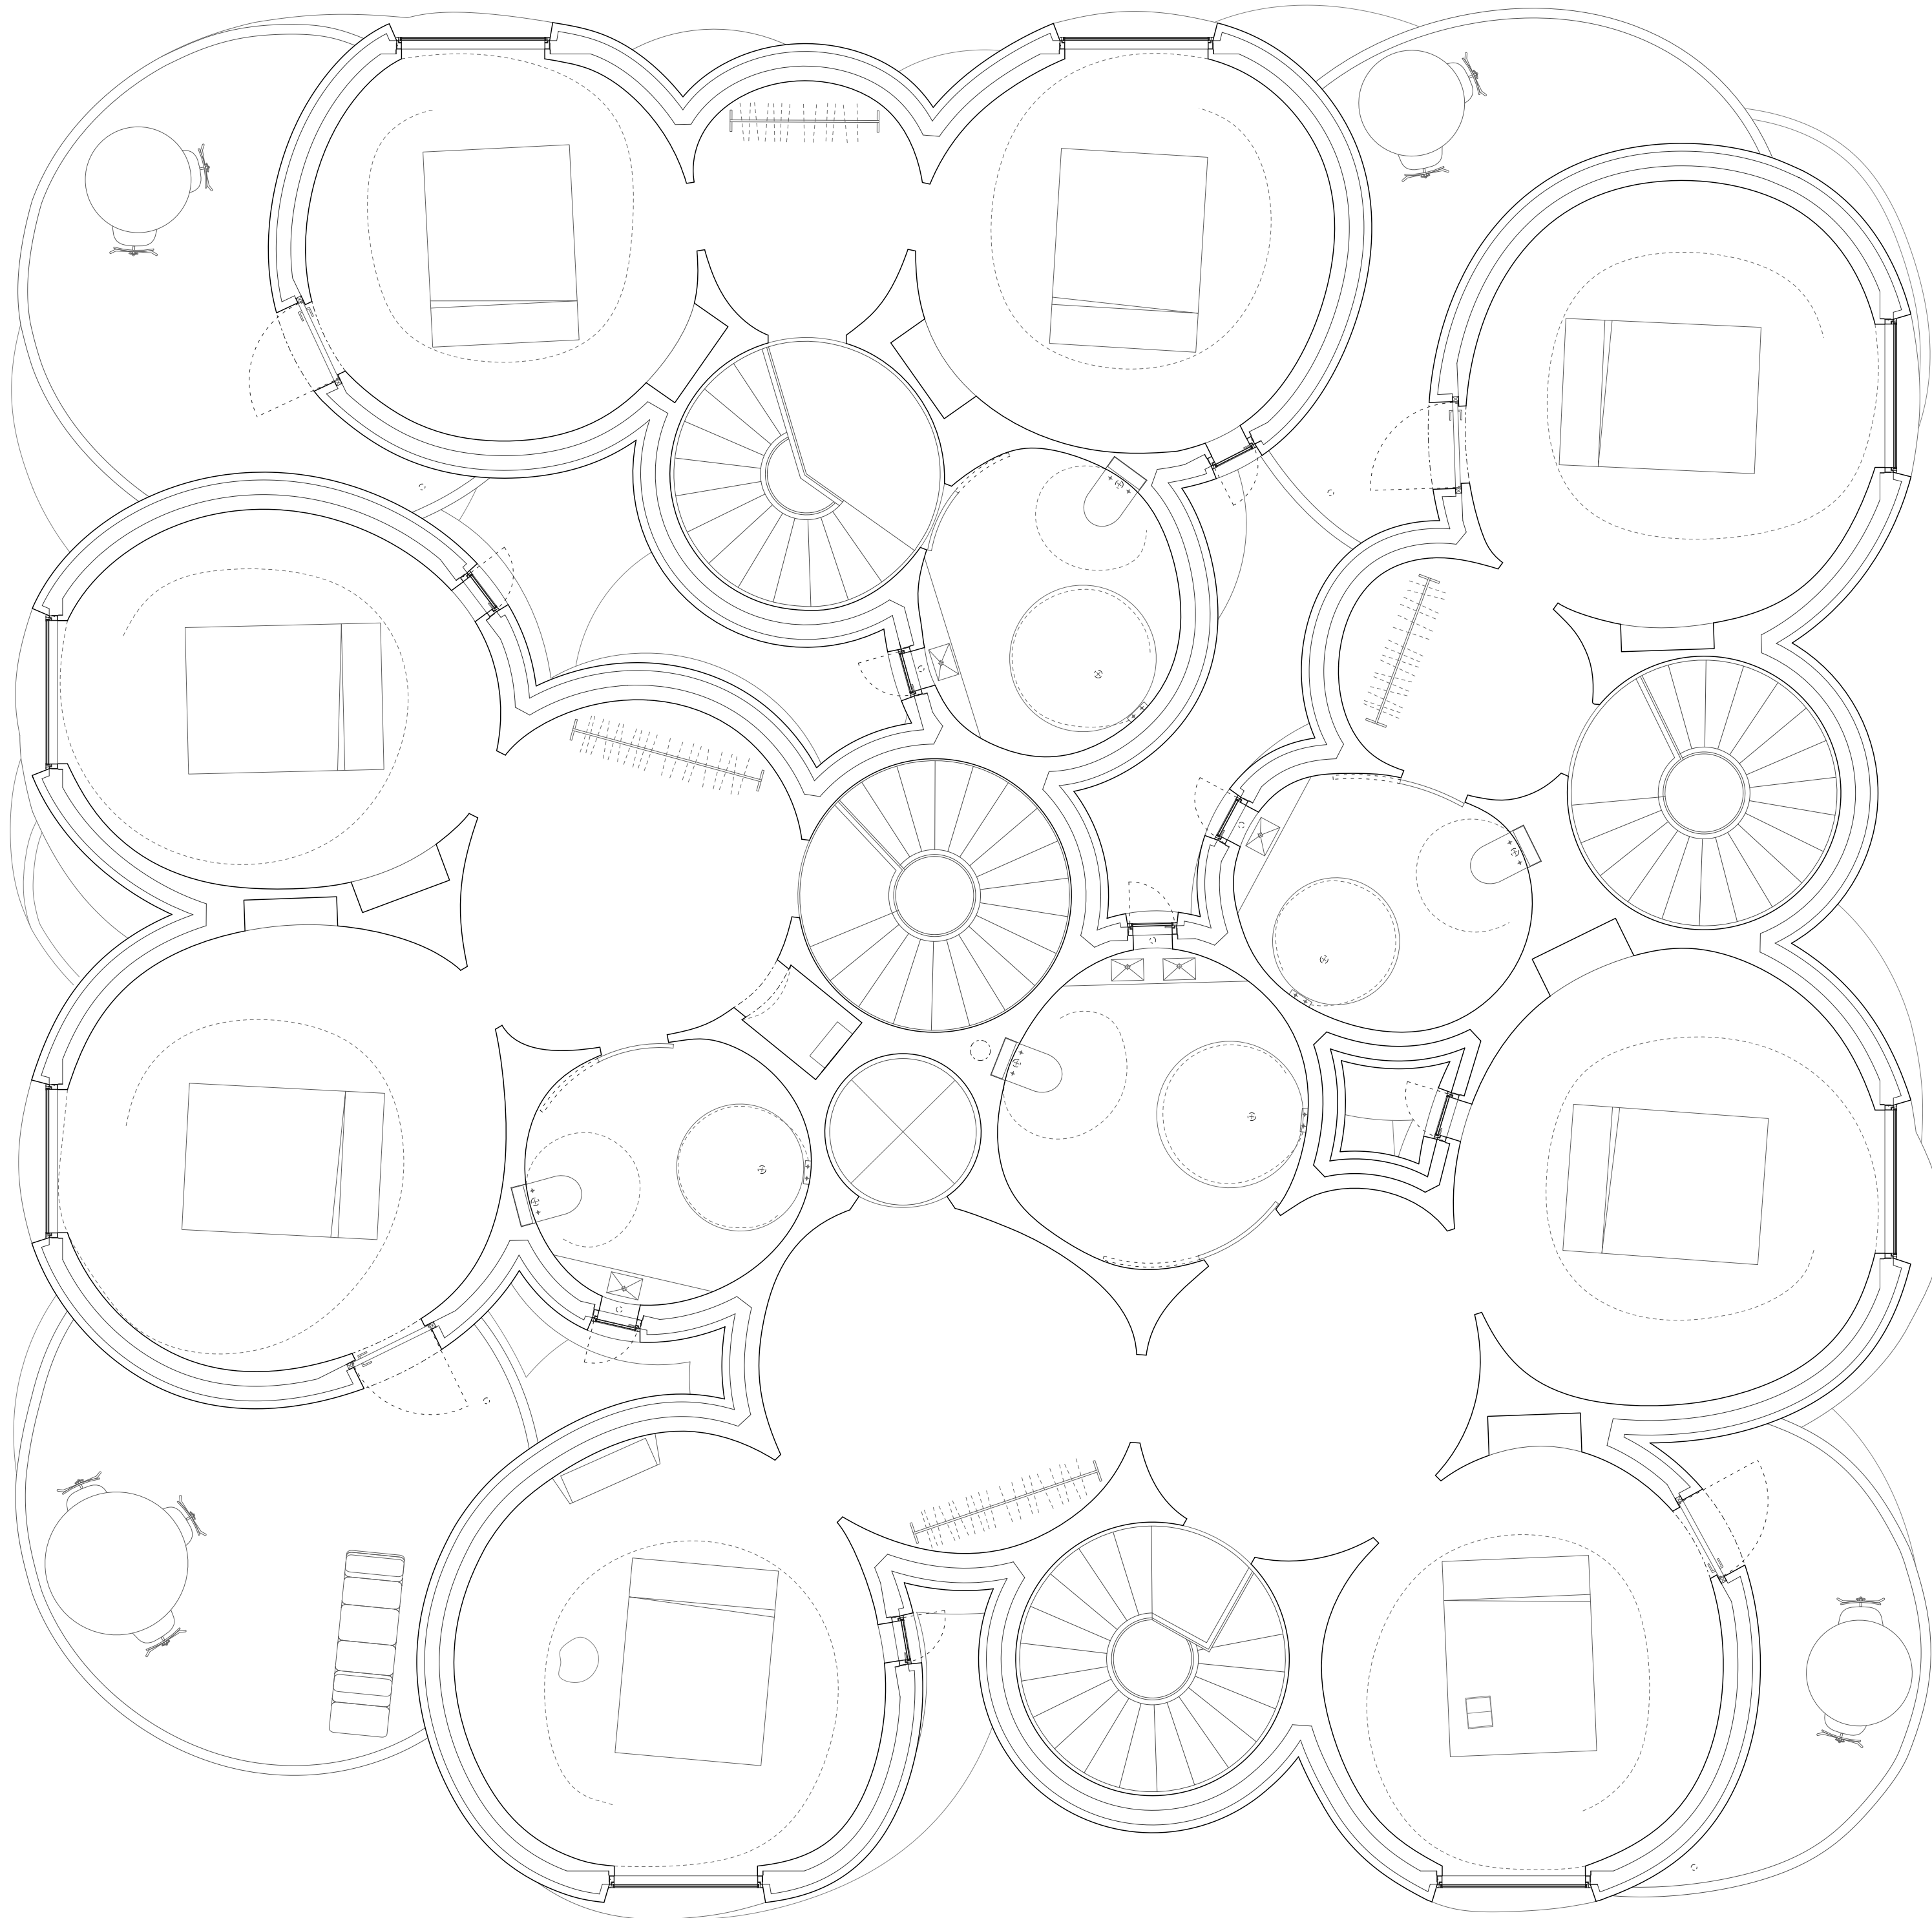

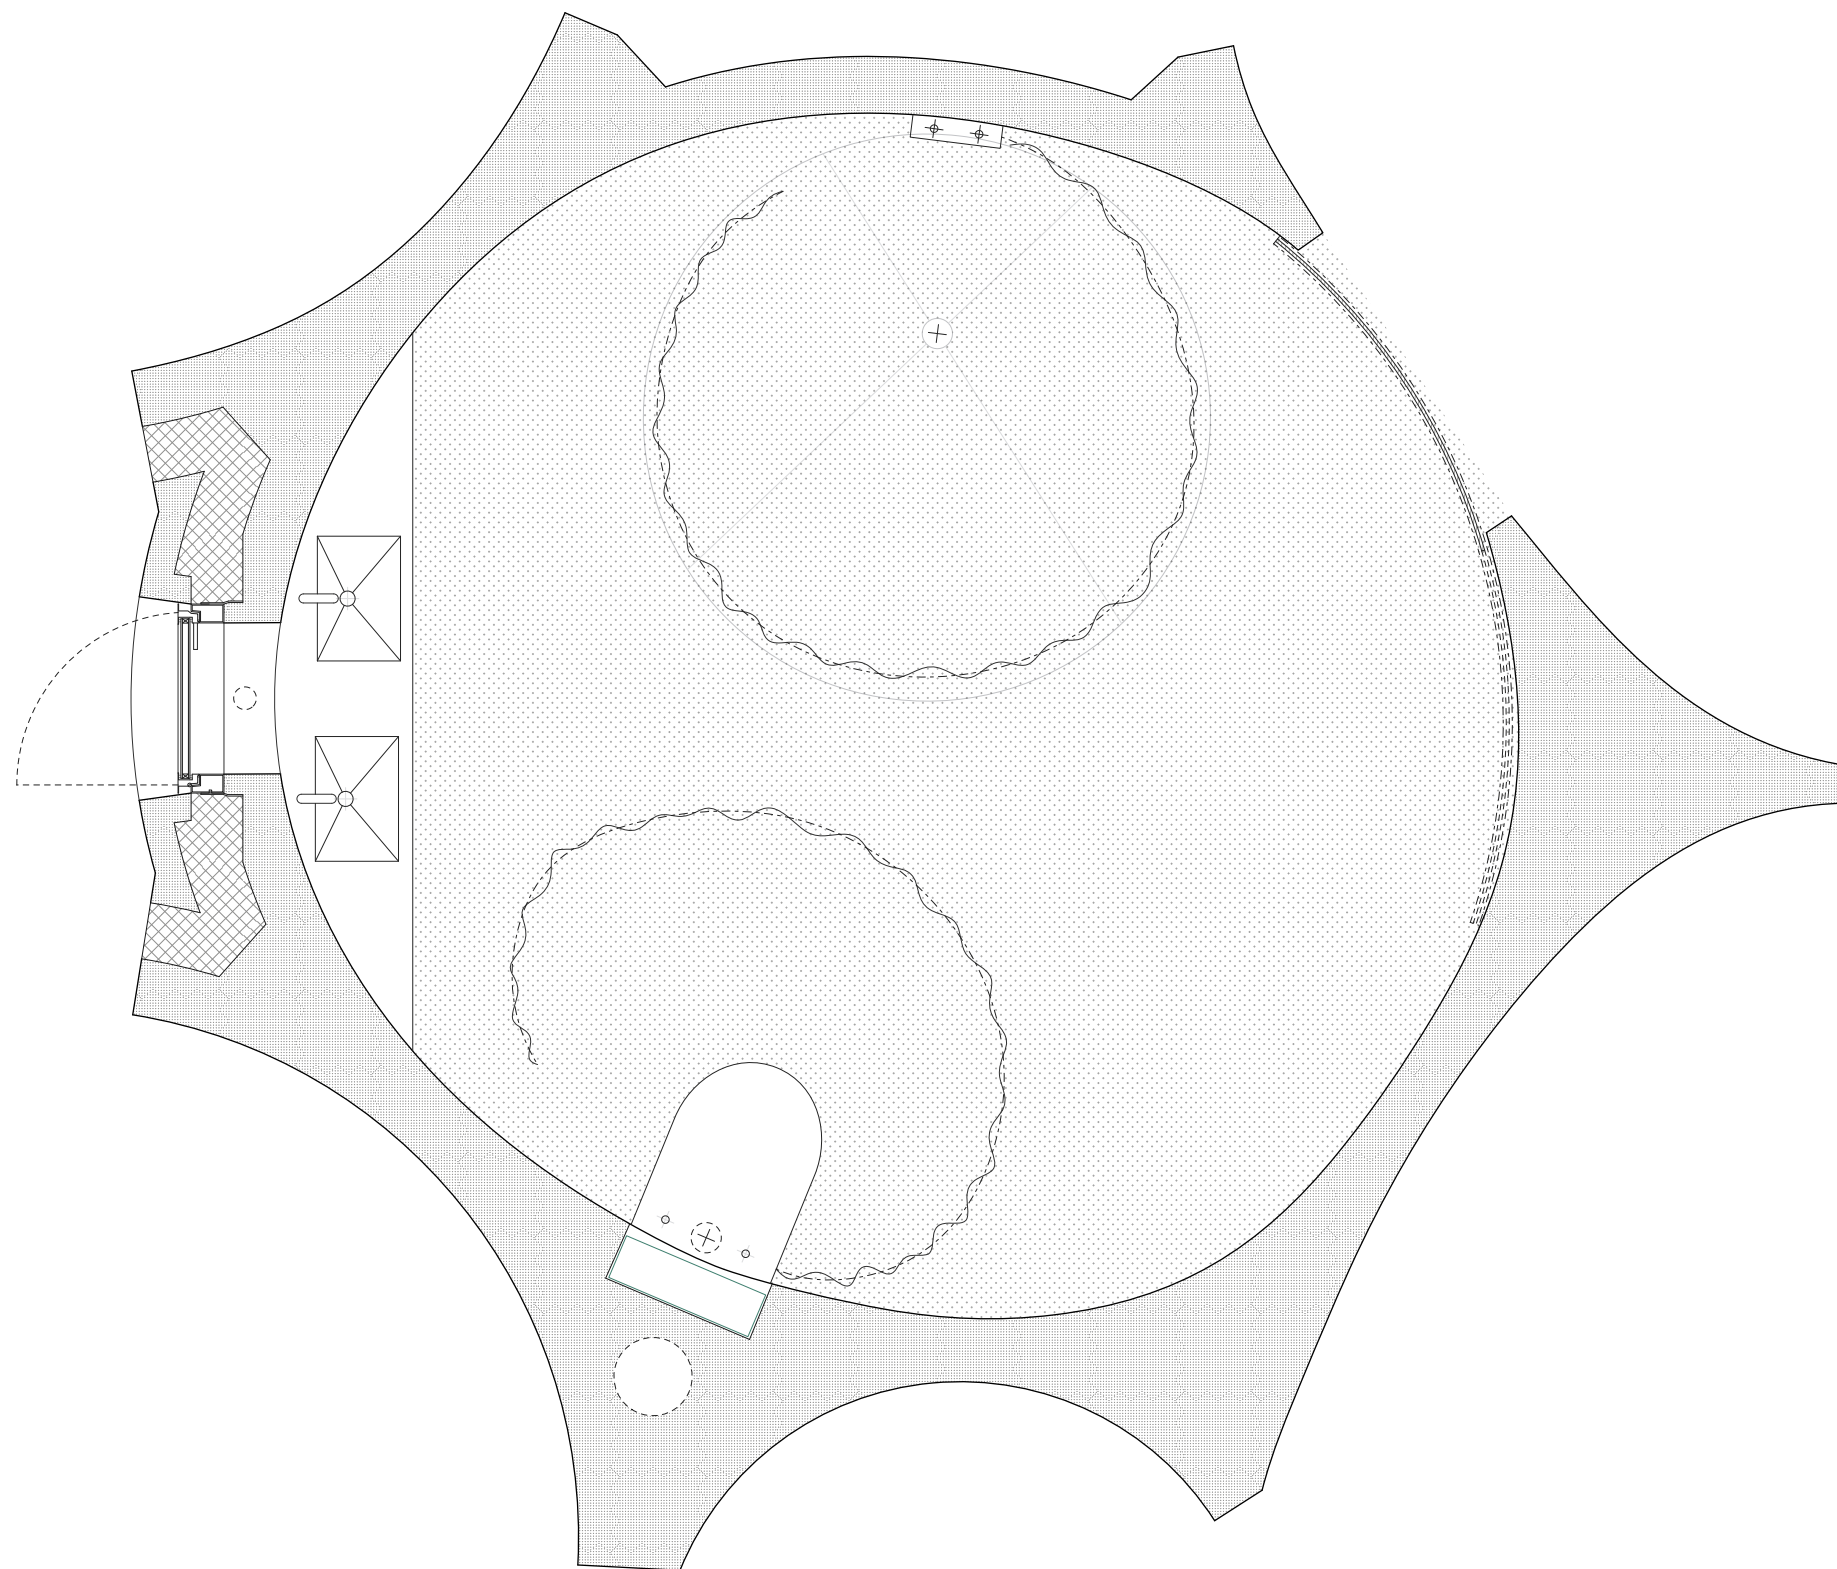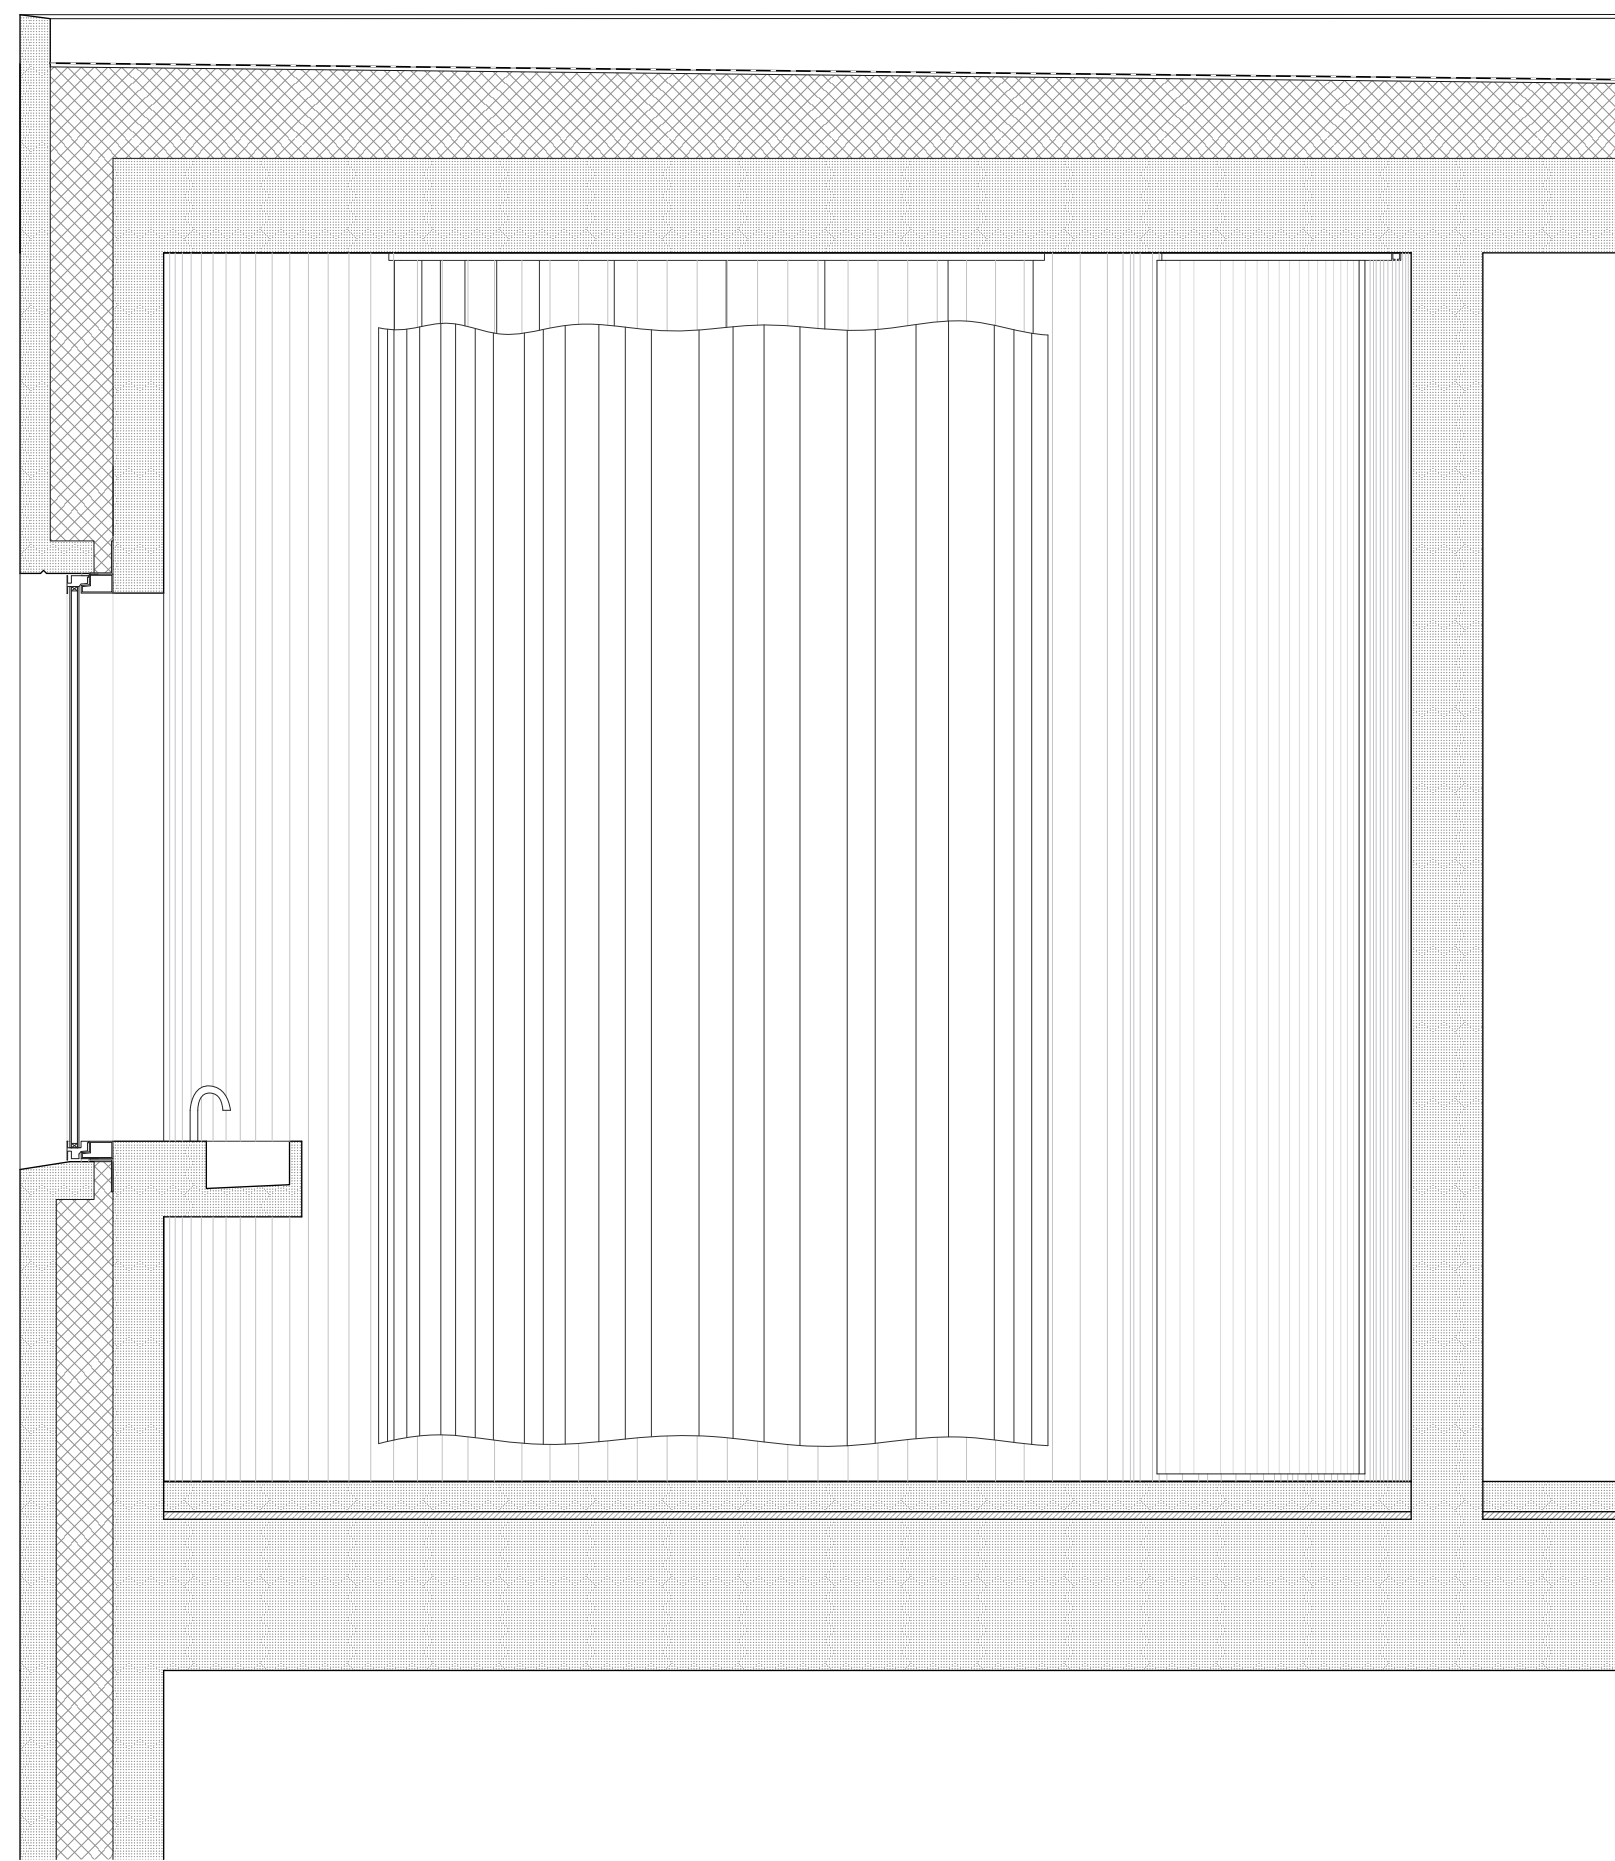





Section north-south 1:50




Section east-west 1:50

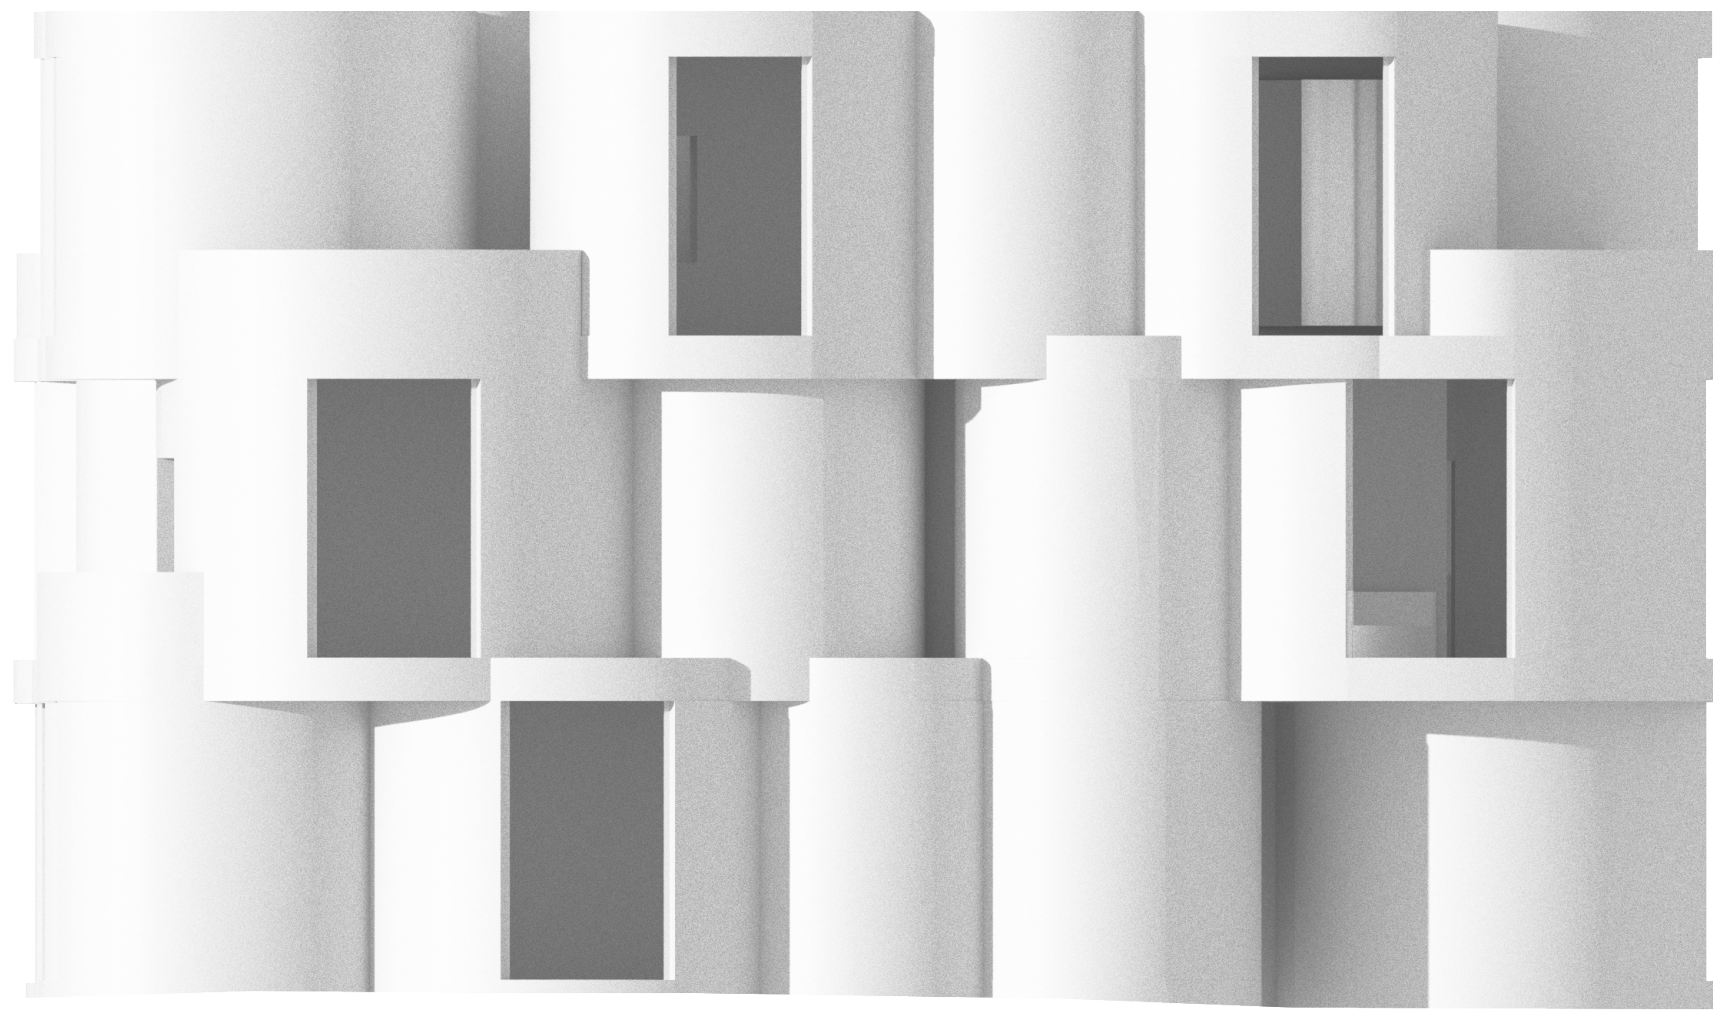


North

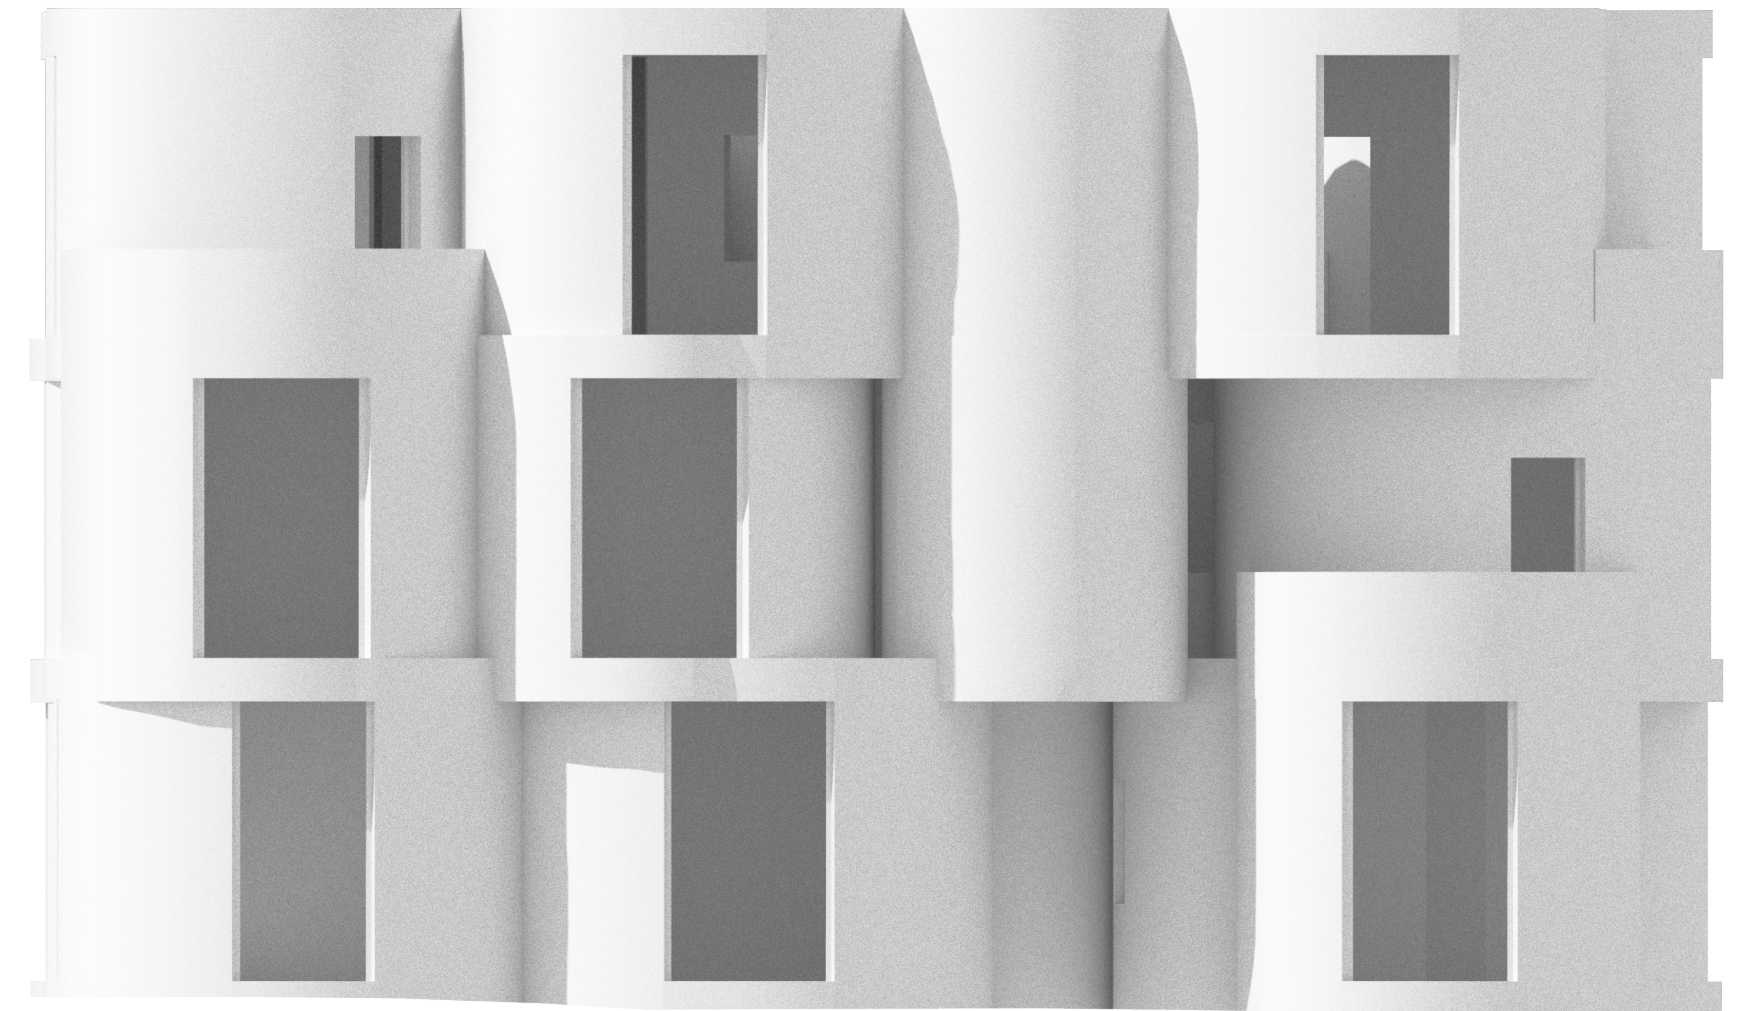

East

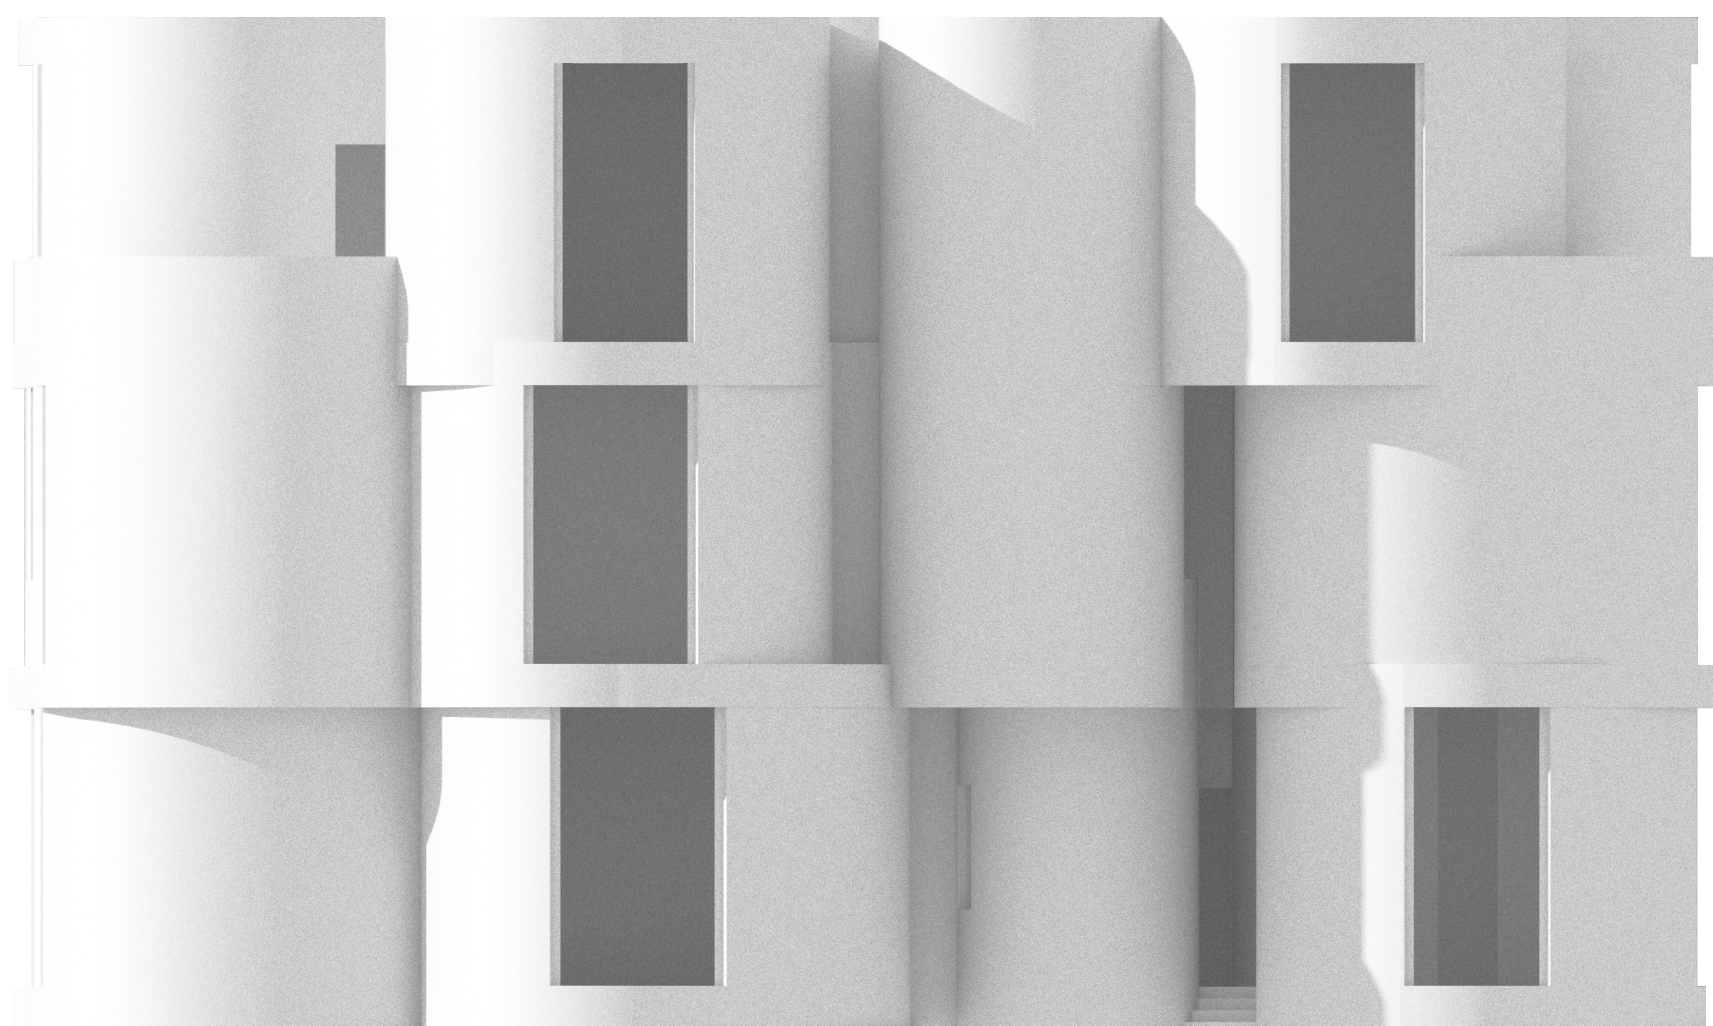


South

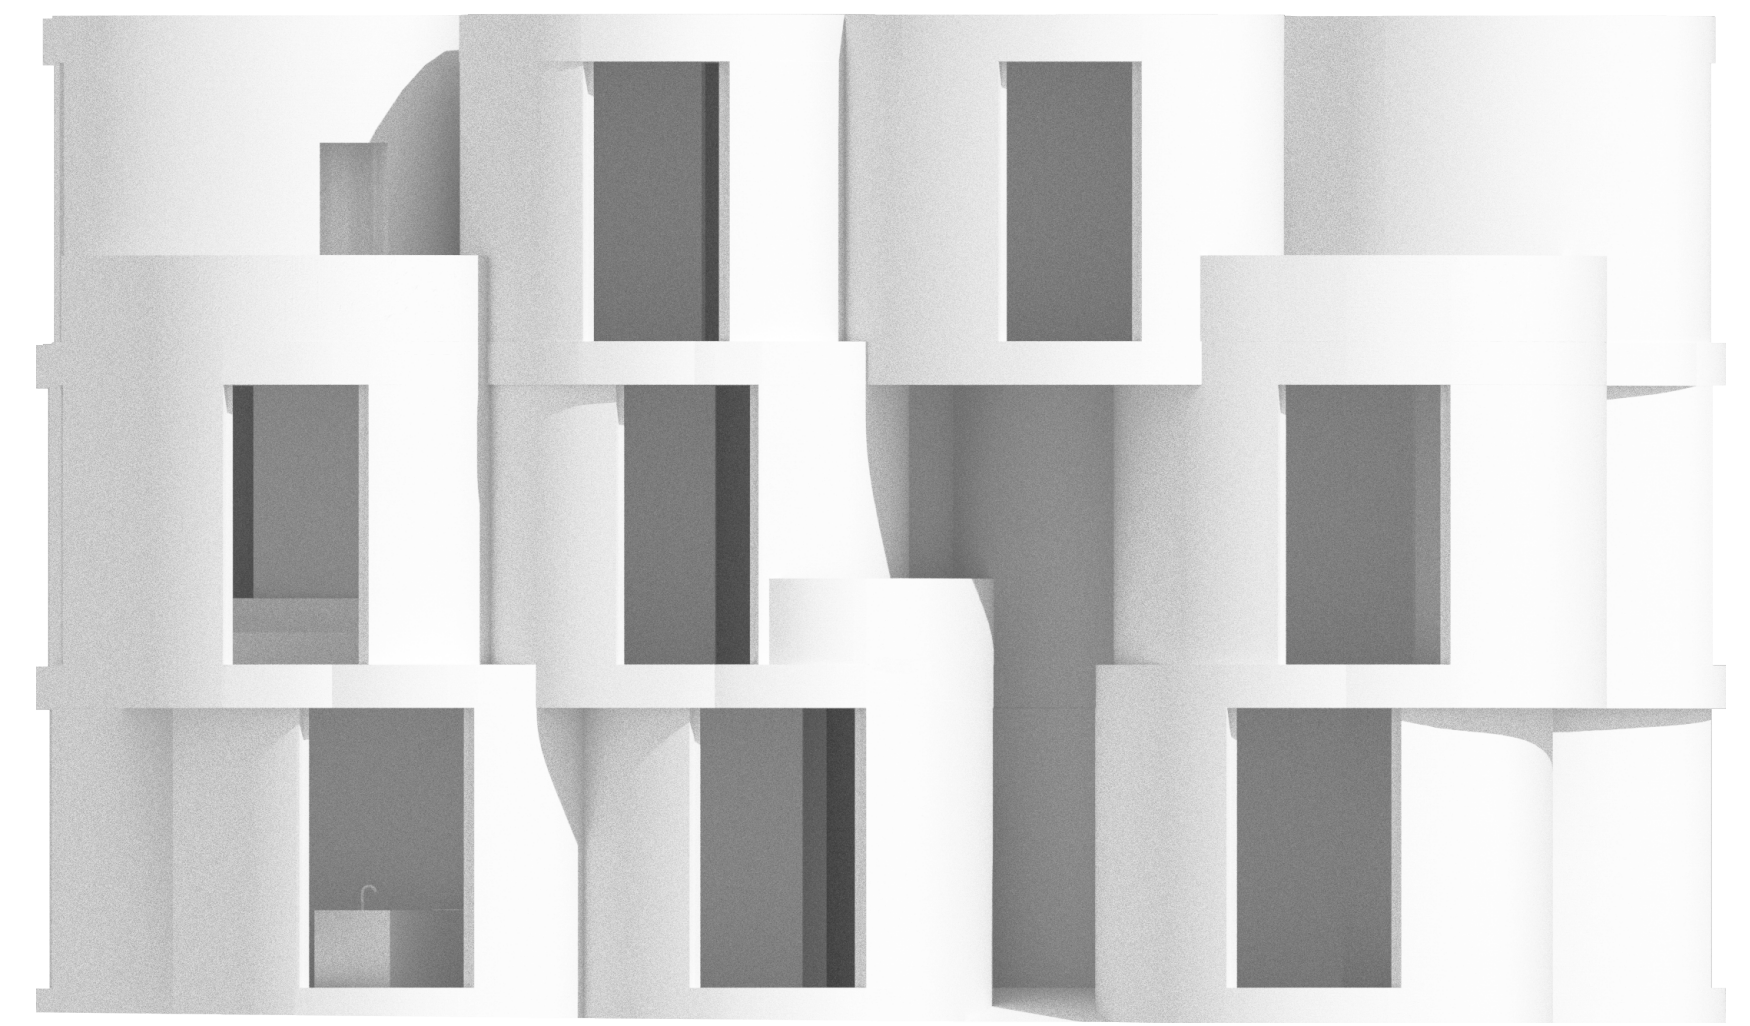

West





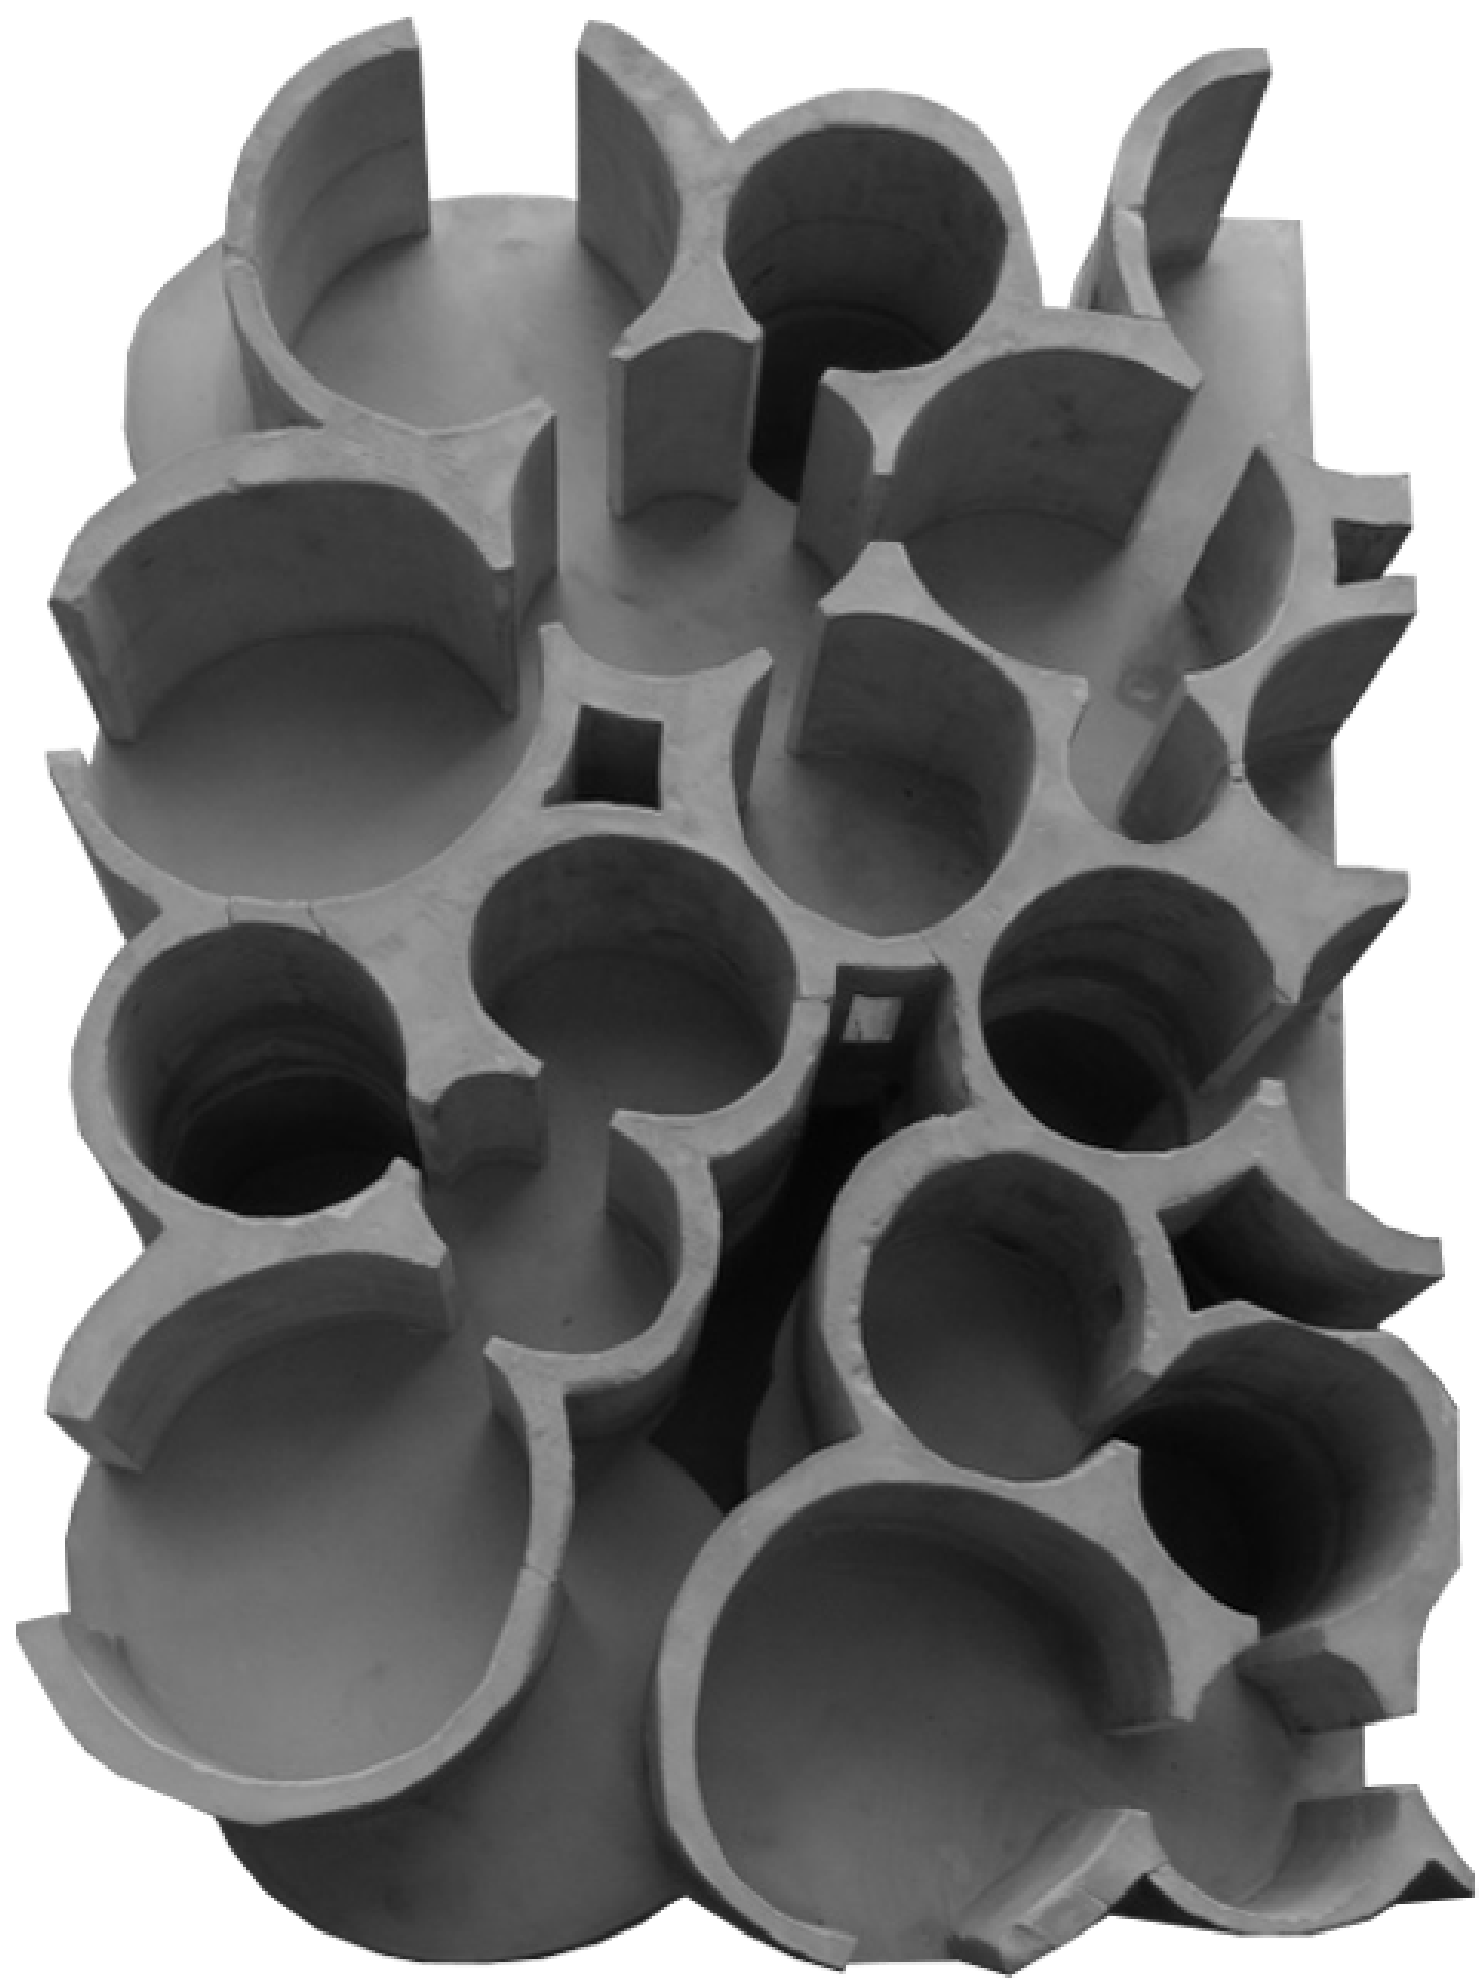





Model photo of an entrance



Perspective section



Model photo of a kitchen