



The Deaf Church - areas of cooperation



The church room and the congregation room face the park

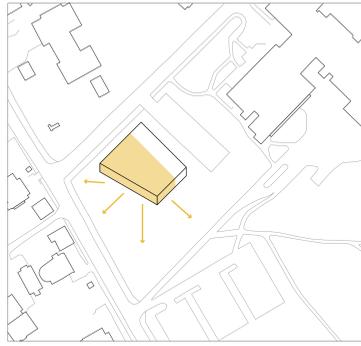

Sacristy, office and other service rooms face the hospital

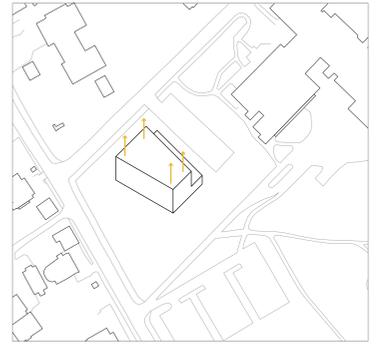


Giving the church room a greater ceiling height



2,5 5 10 m

Site plan

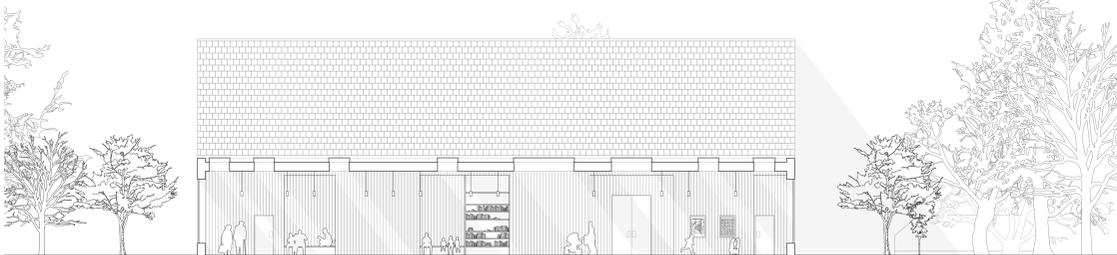

1 2,5 5 m


Section - hallway




1 2,5 5 m

Section - sacristy and service rooms



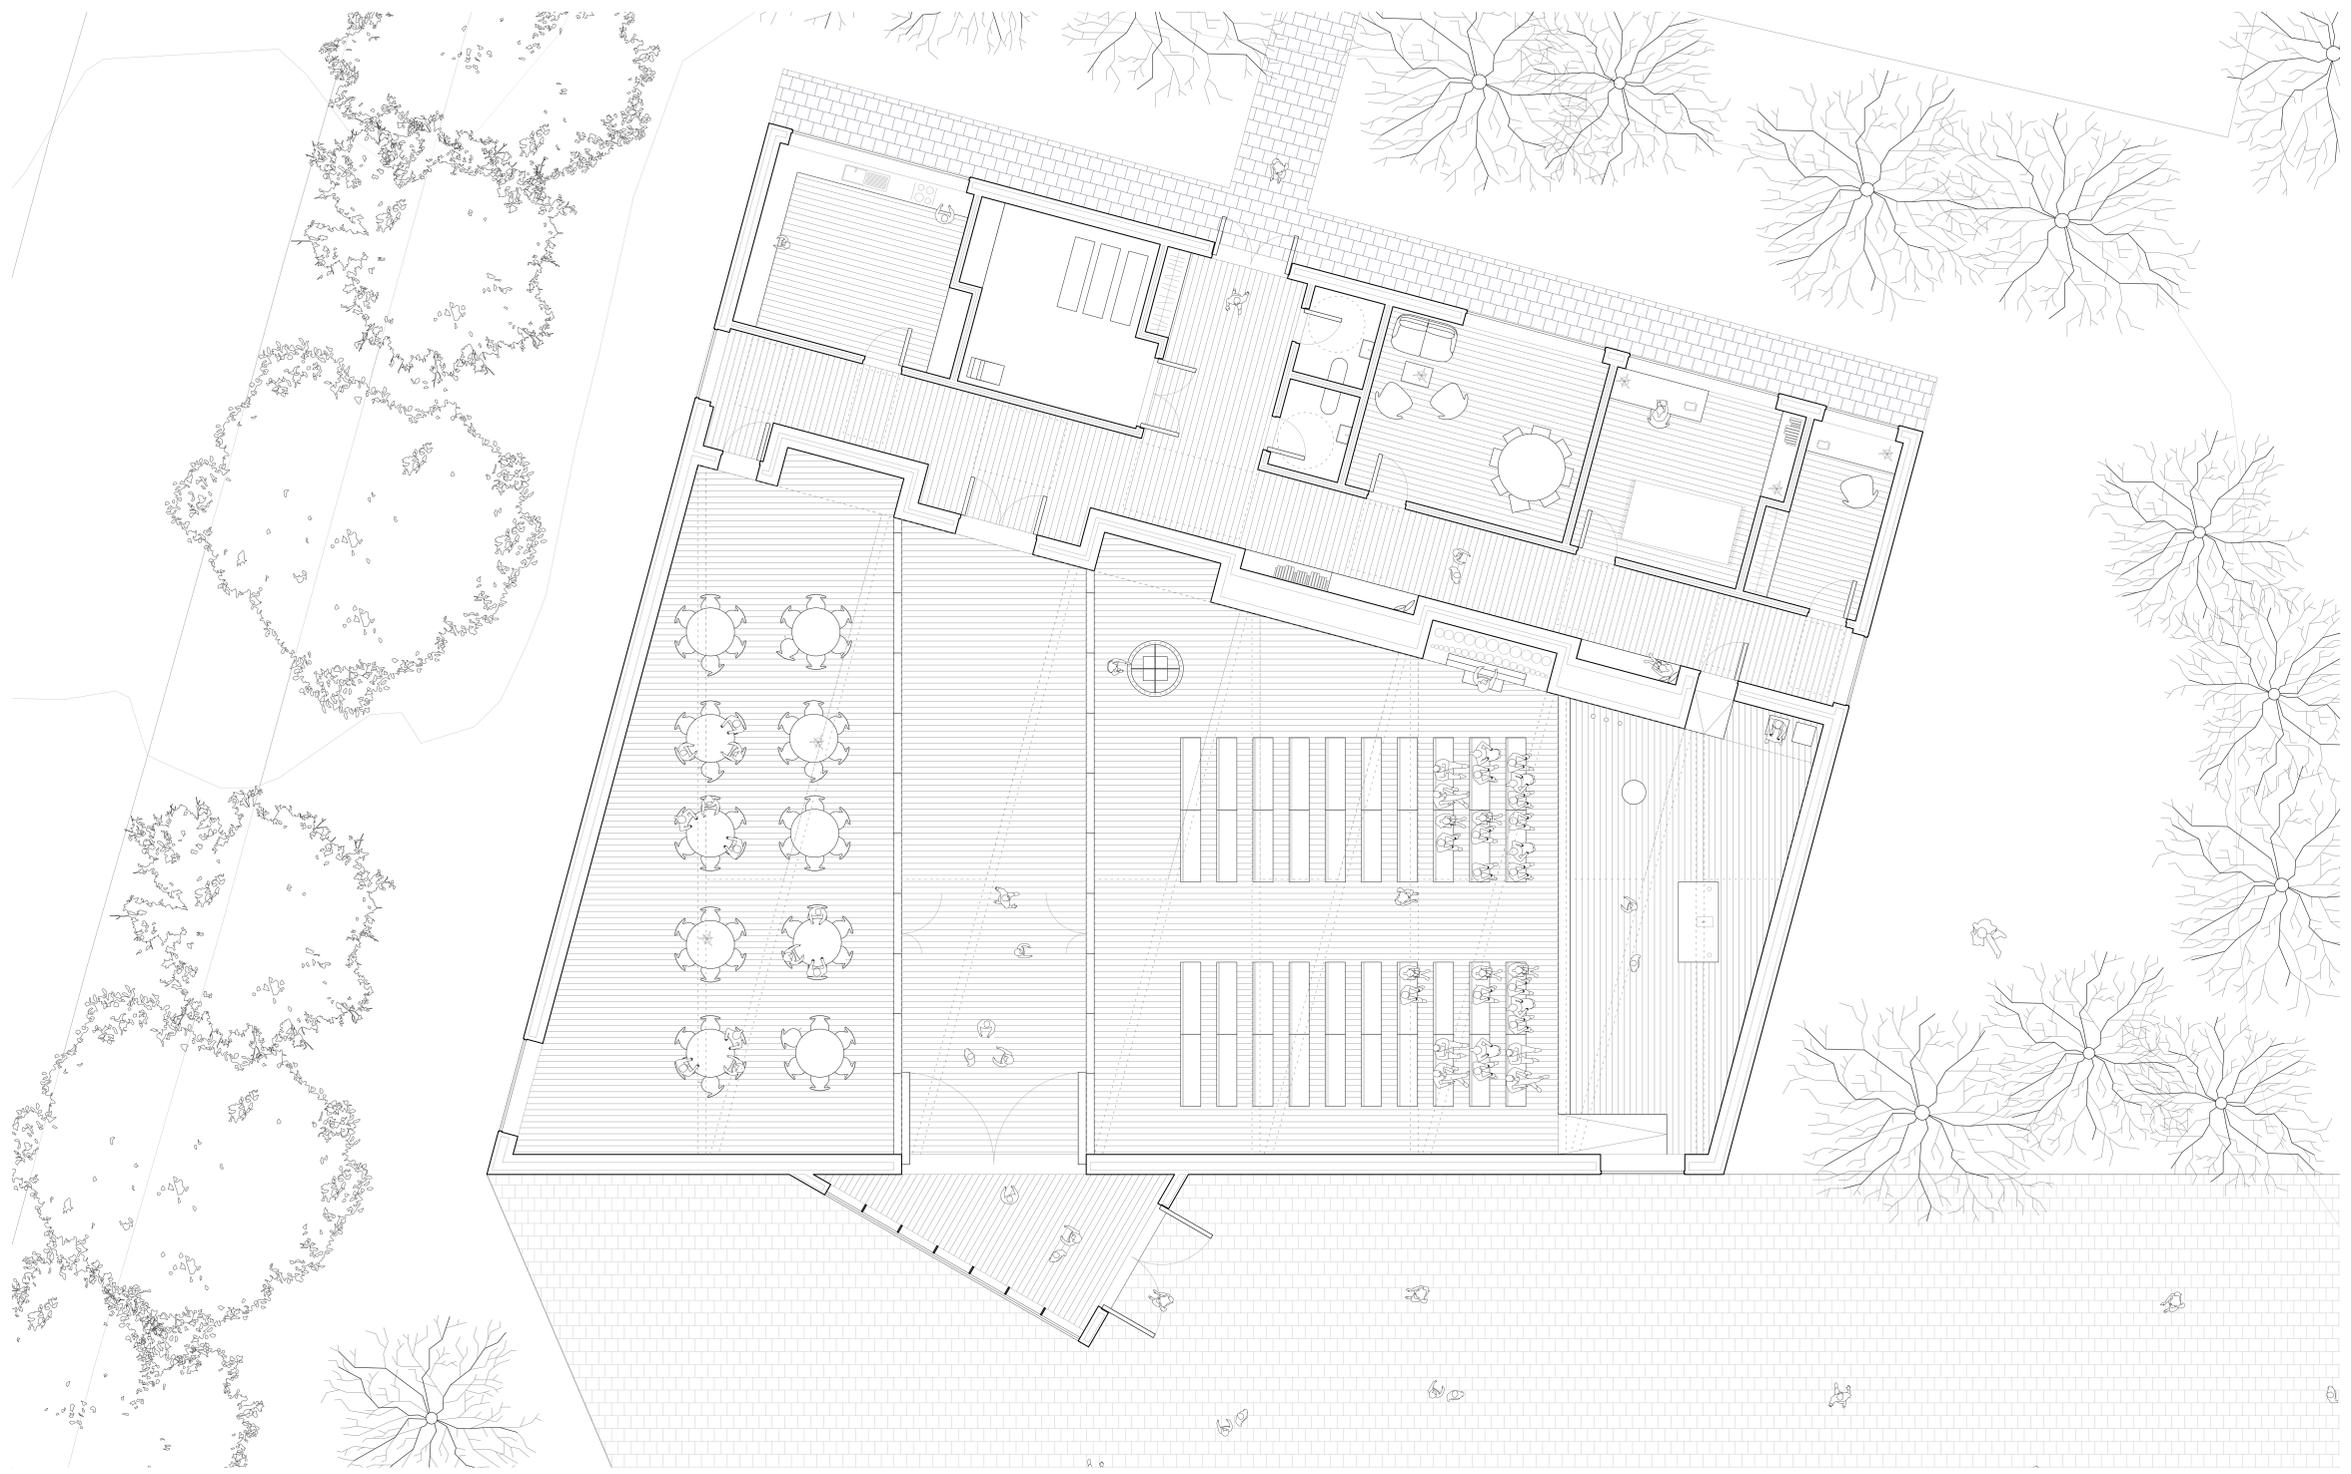


Plan - regular use

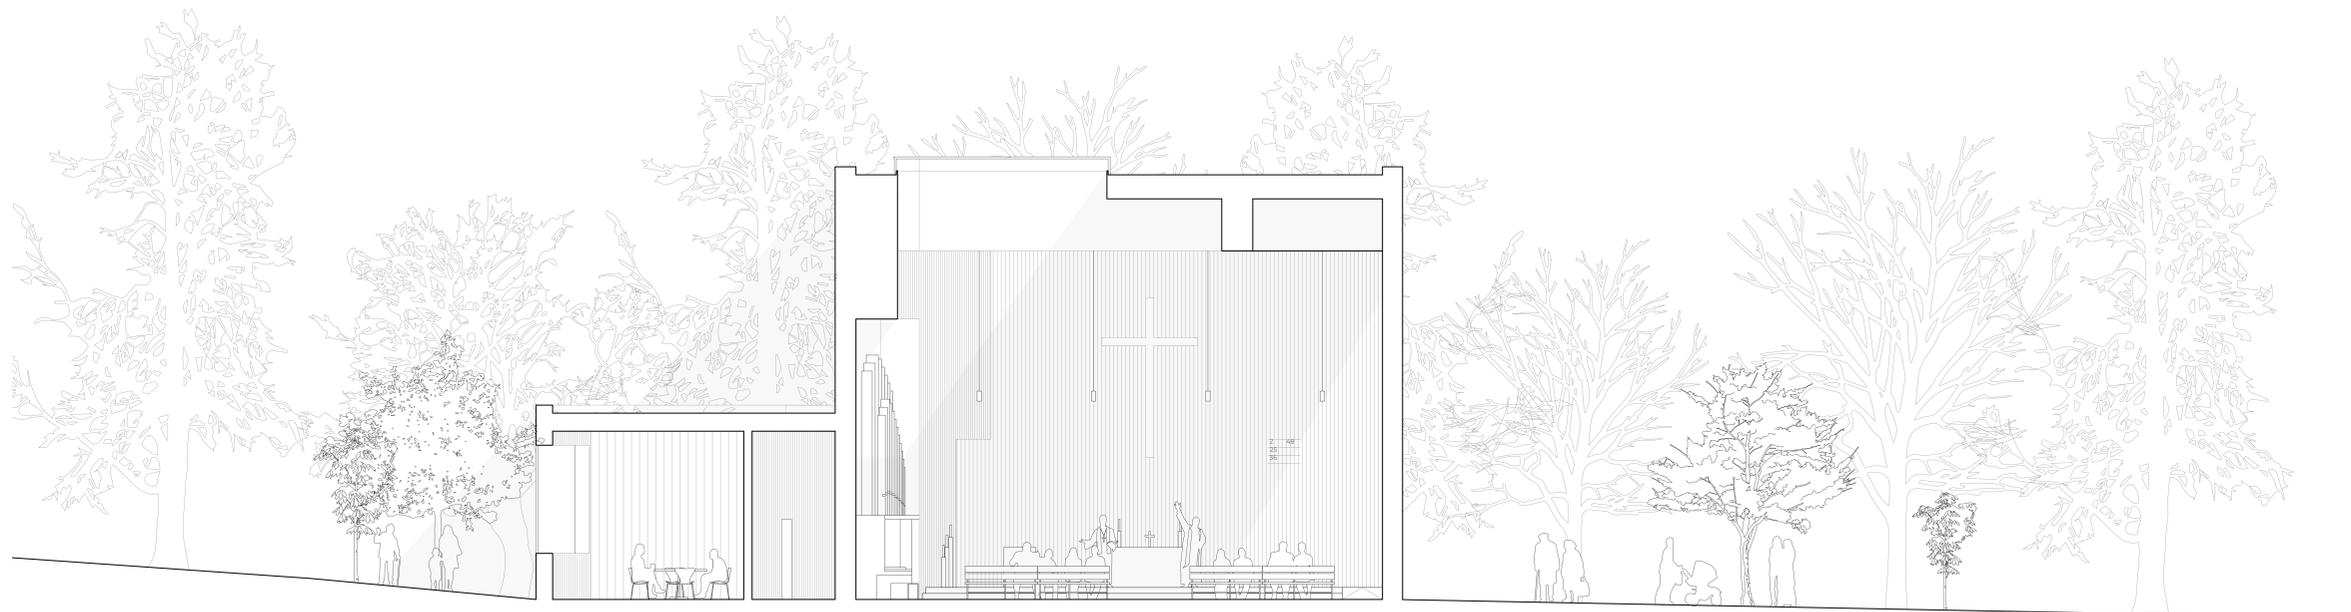


Section




Section - congregation room

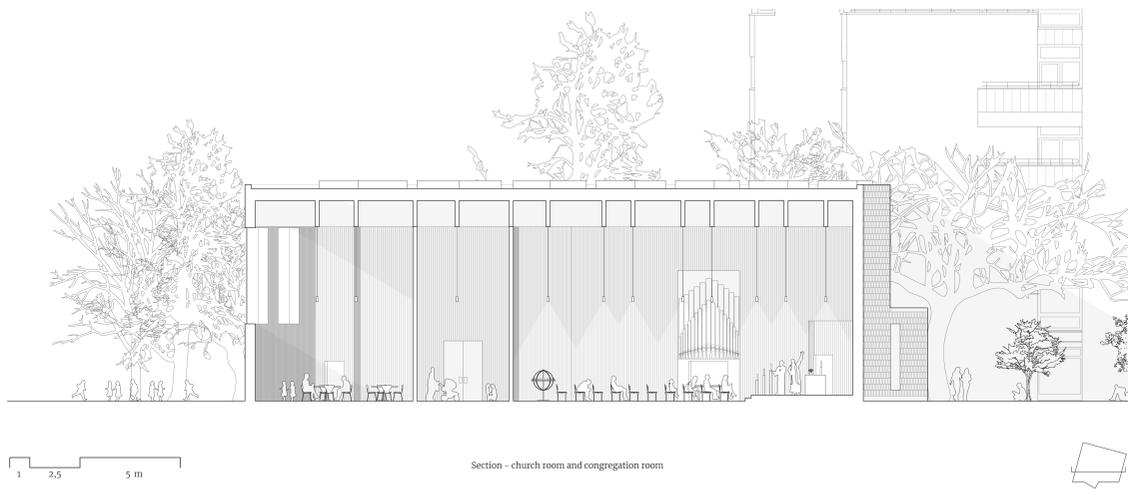


Section - church room and congregation room

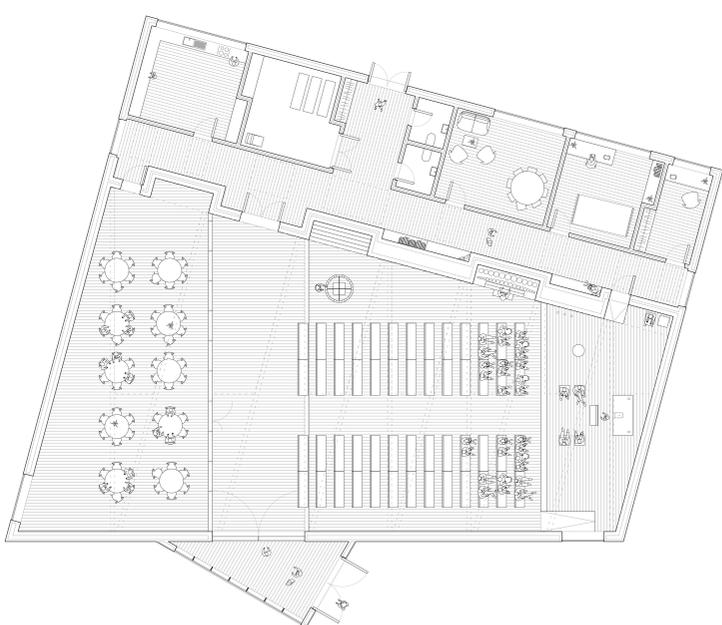

Plan - large church room

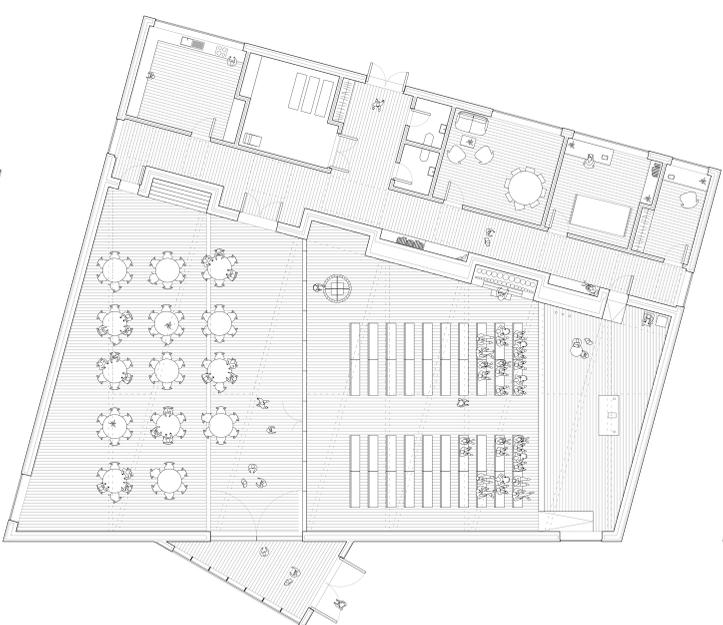

Plan - large congregation room

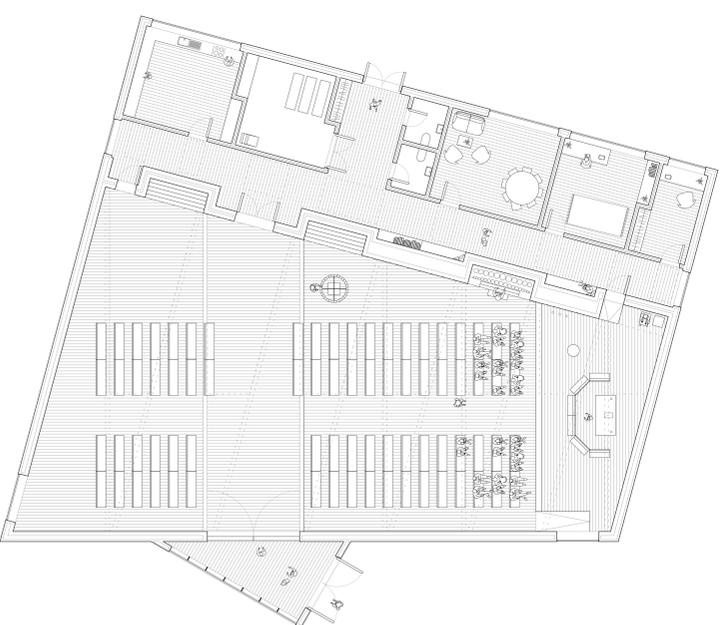

Plan - open

