


The Deaf Church - areas of cooperation


NORTH
850 deaf and hearing impaired - 4 250 members
Doves menighet Tromsø
Doves menighet Trondheim
Doves menighet Ålesund

WEST
1 200 deaf and hearing impaired - 6 100 members
Doves menighet Bergen
Doves menighet Stavanger
Doves menighetsutvalg Kristiansand


EAST
2 200 deaf and hearing impaired - 11 000 members
Oslo Dovemennighet
Doves menighetsutvalg Sandefjord

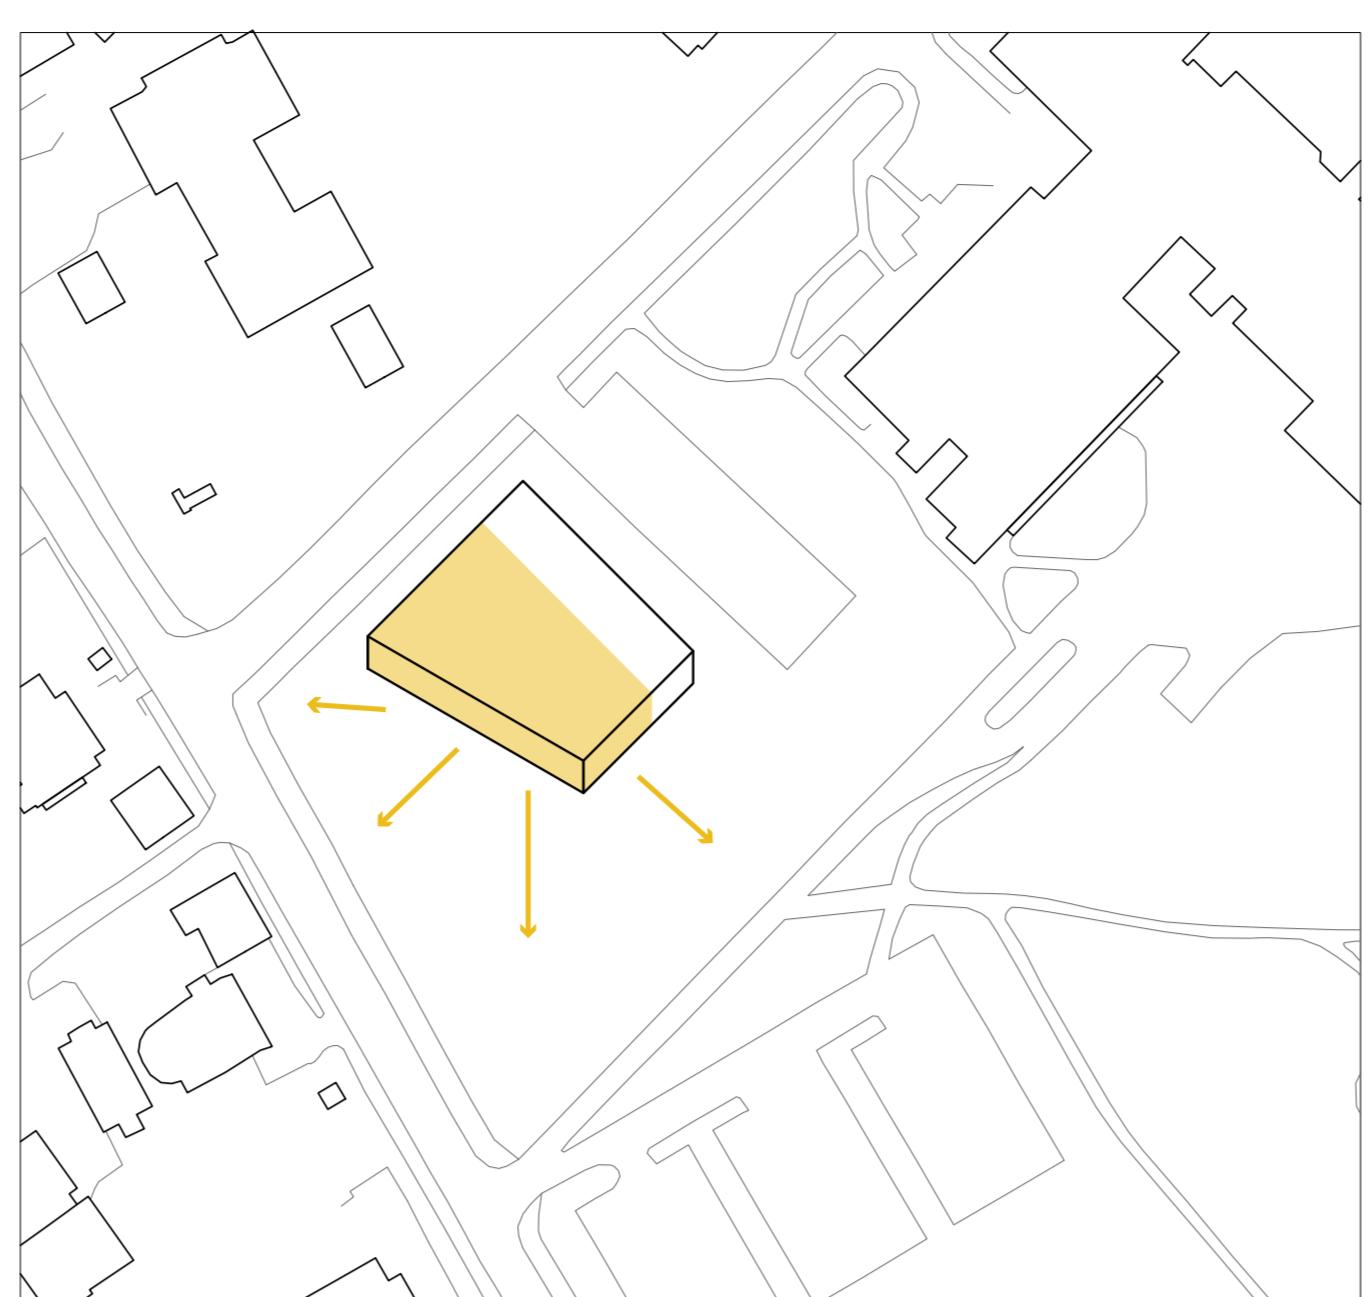



The church room and the congregation
room face the park

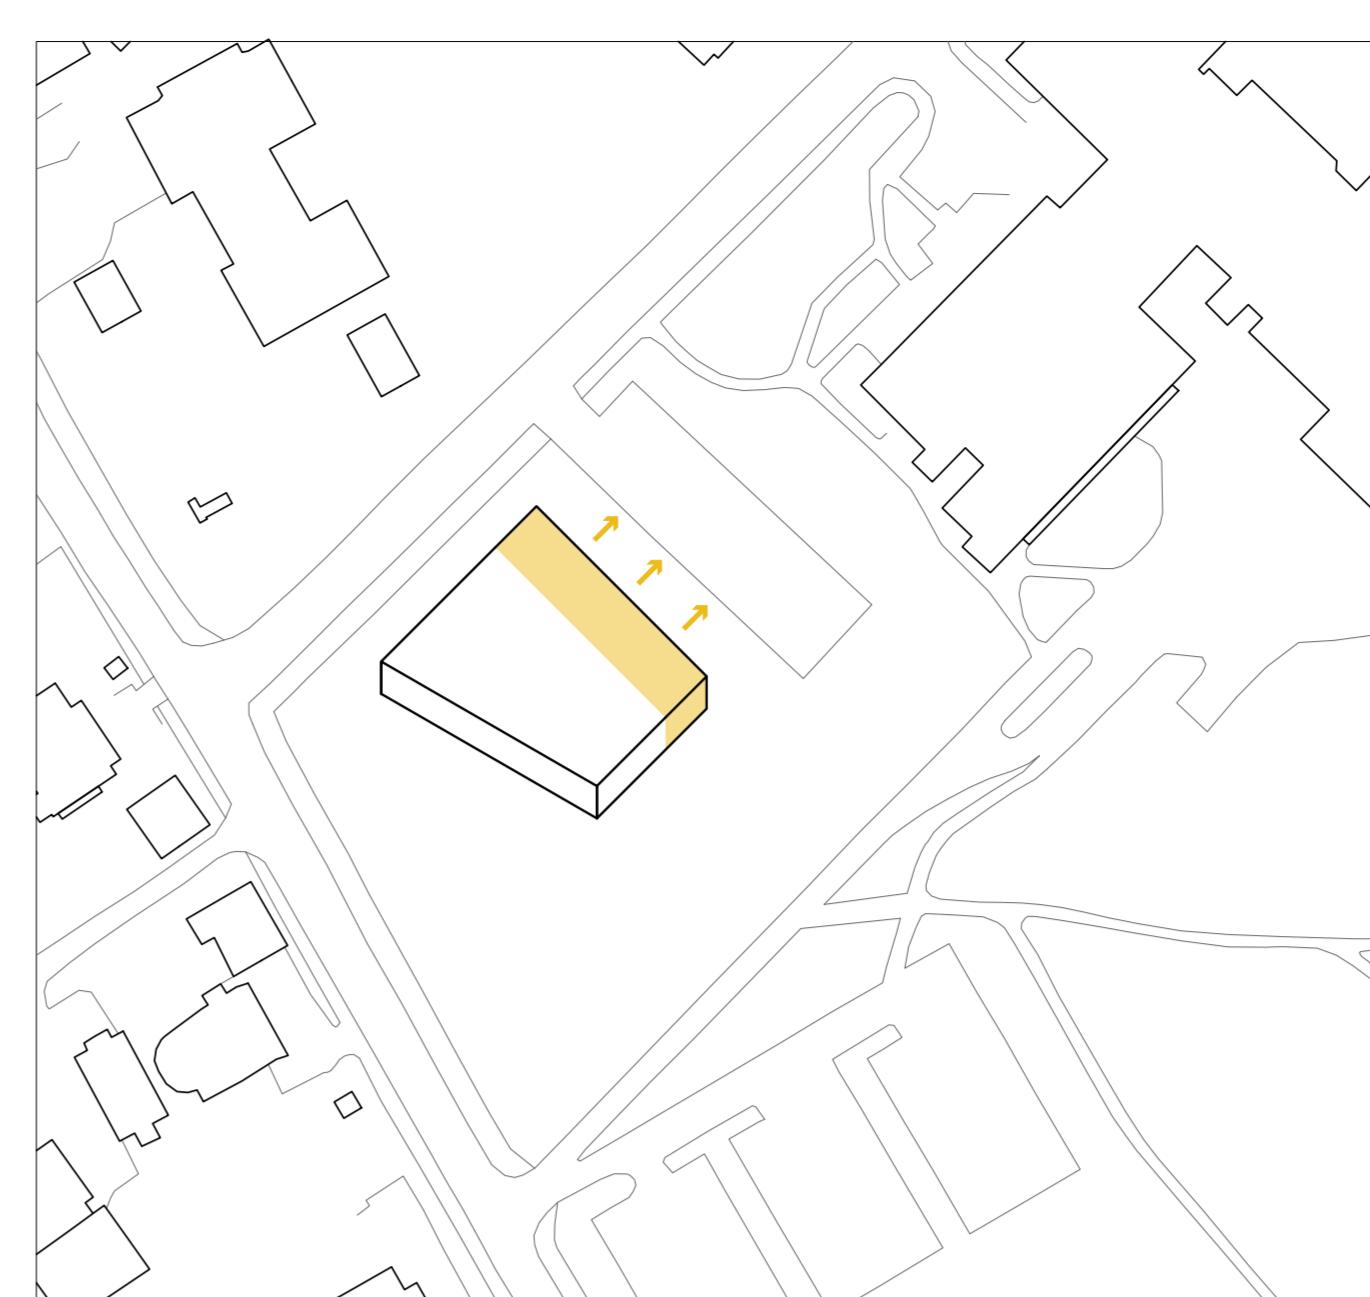

Sacristy, office and other
service rooms face the hospital

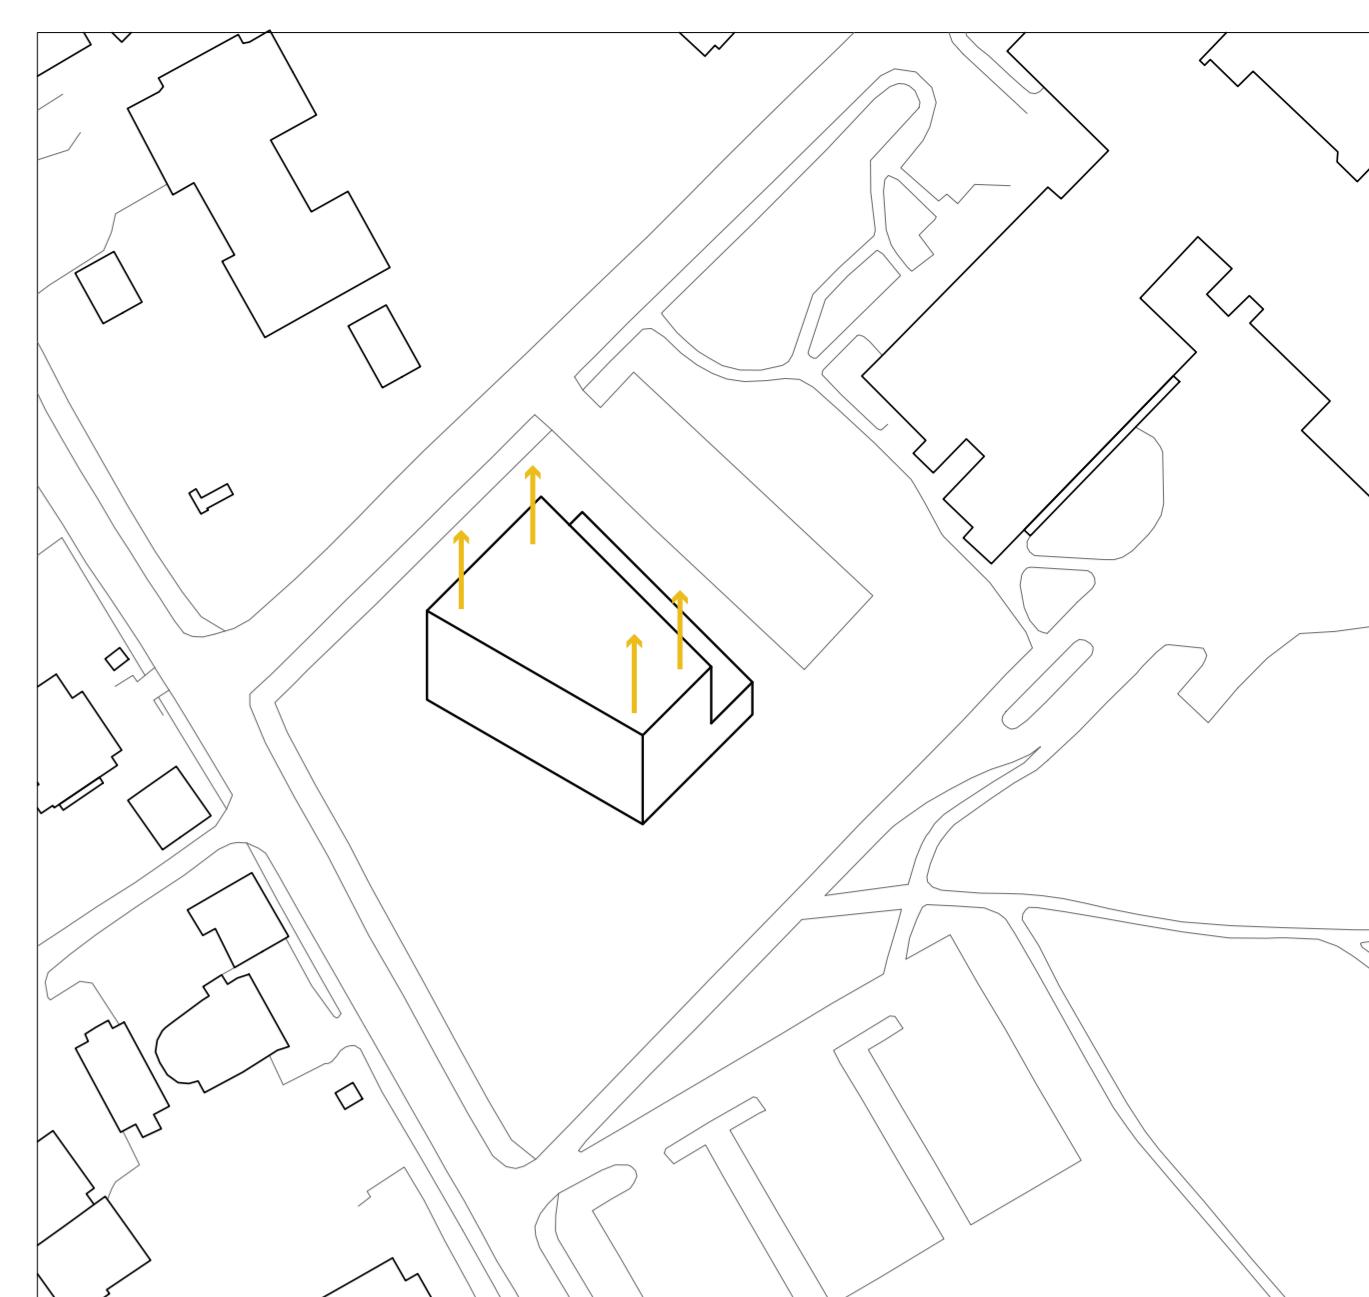

Giving the church room a
greater ceiling height

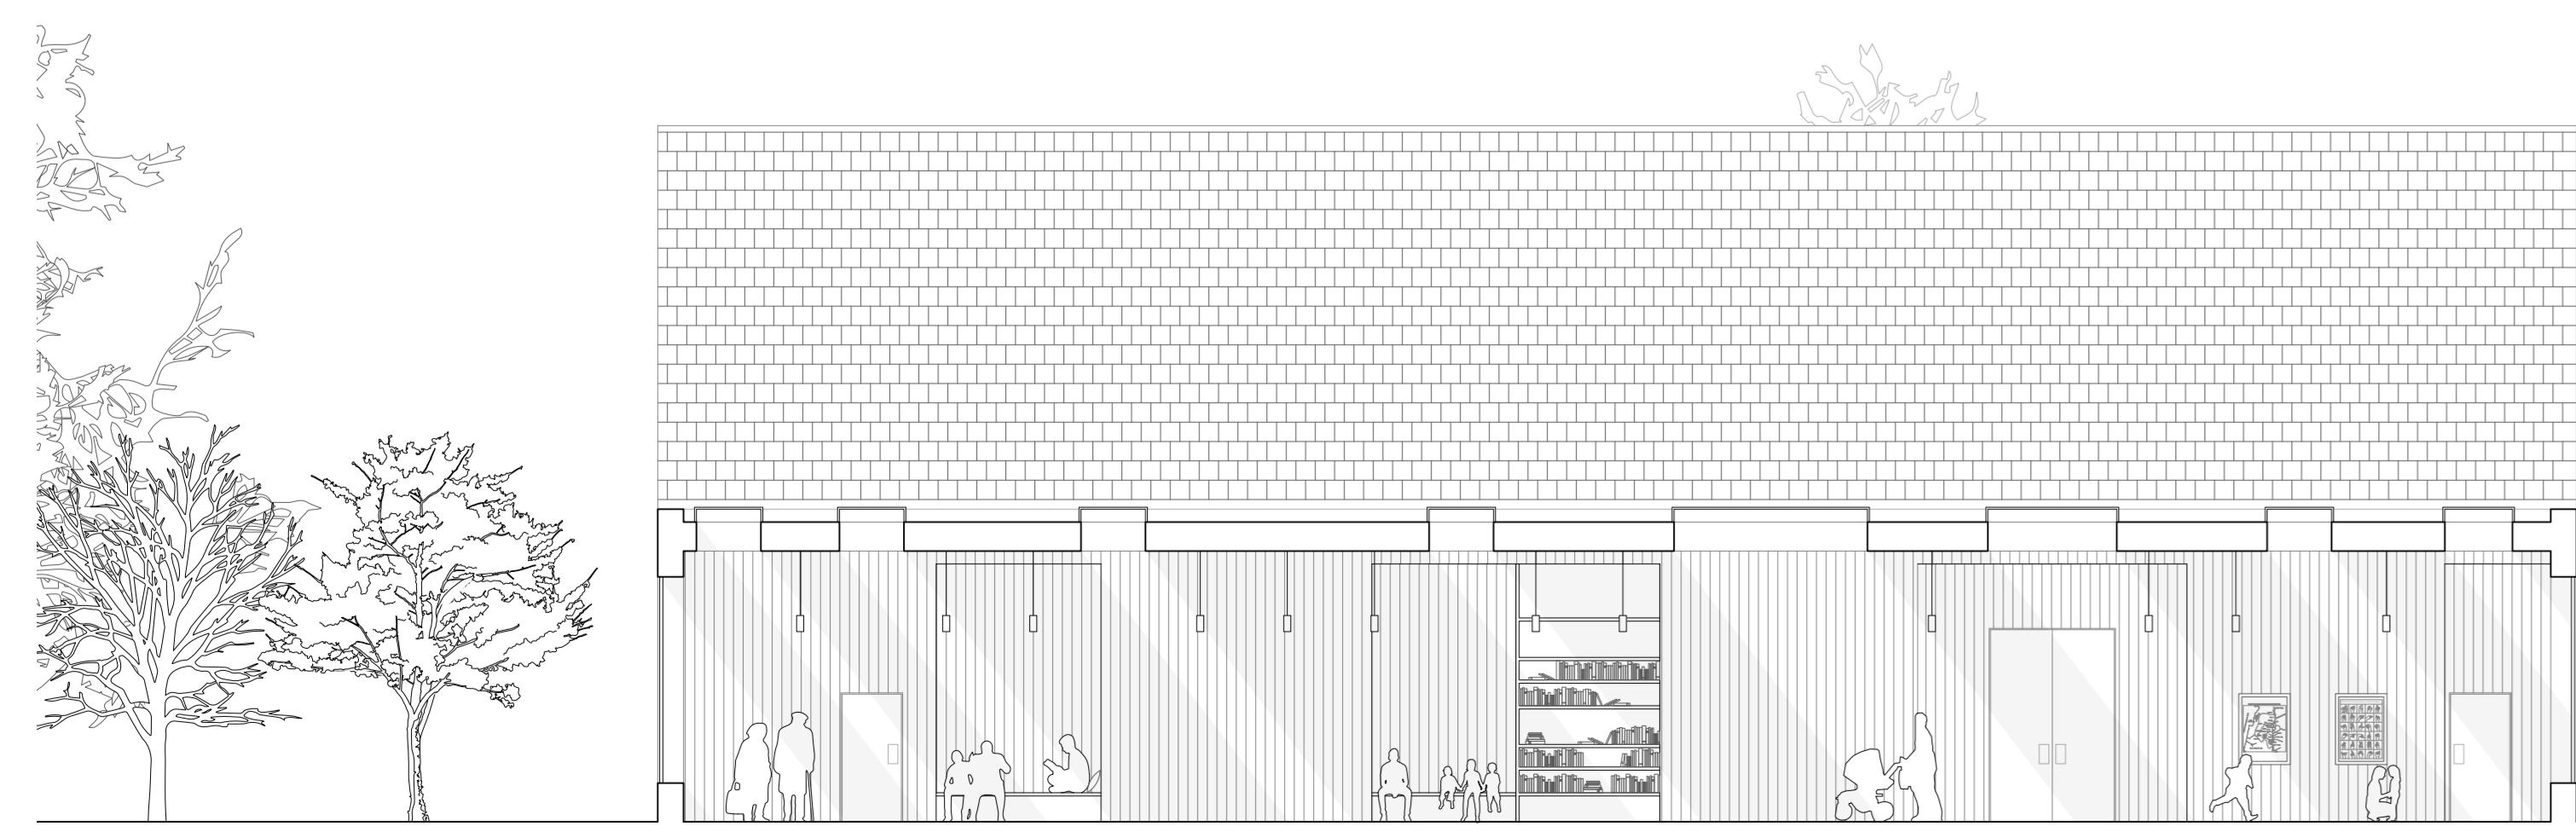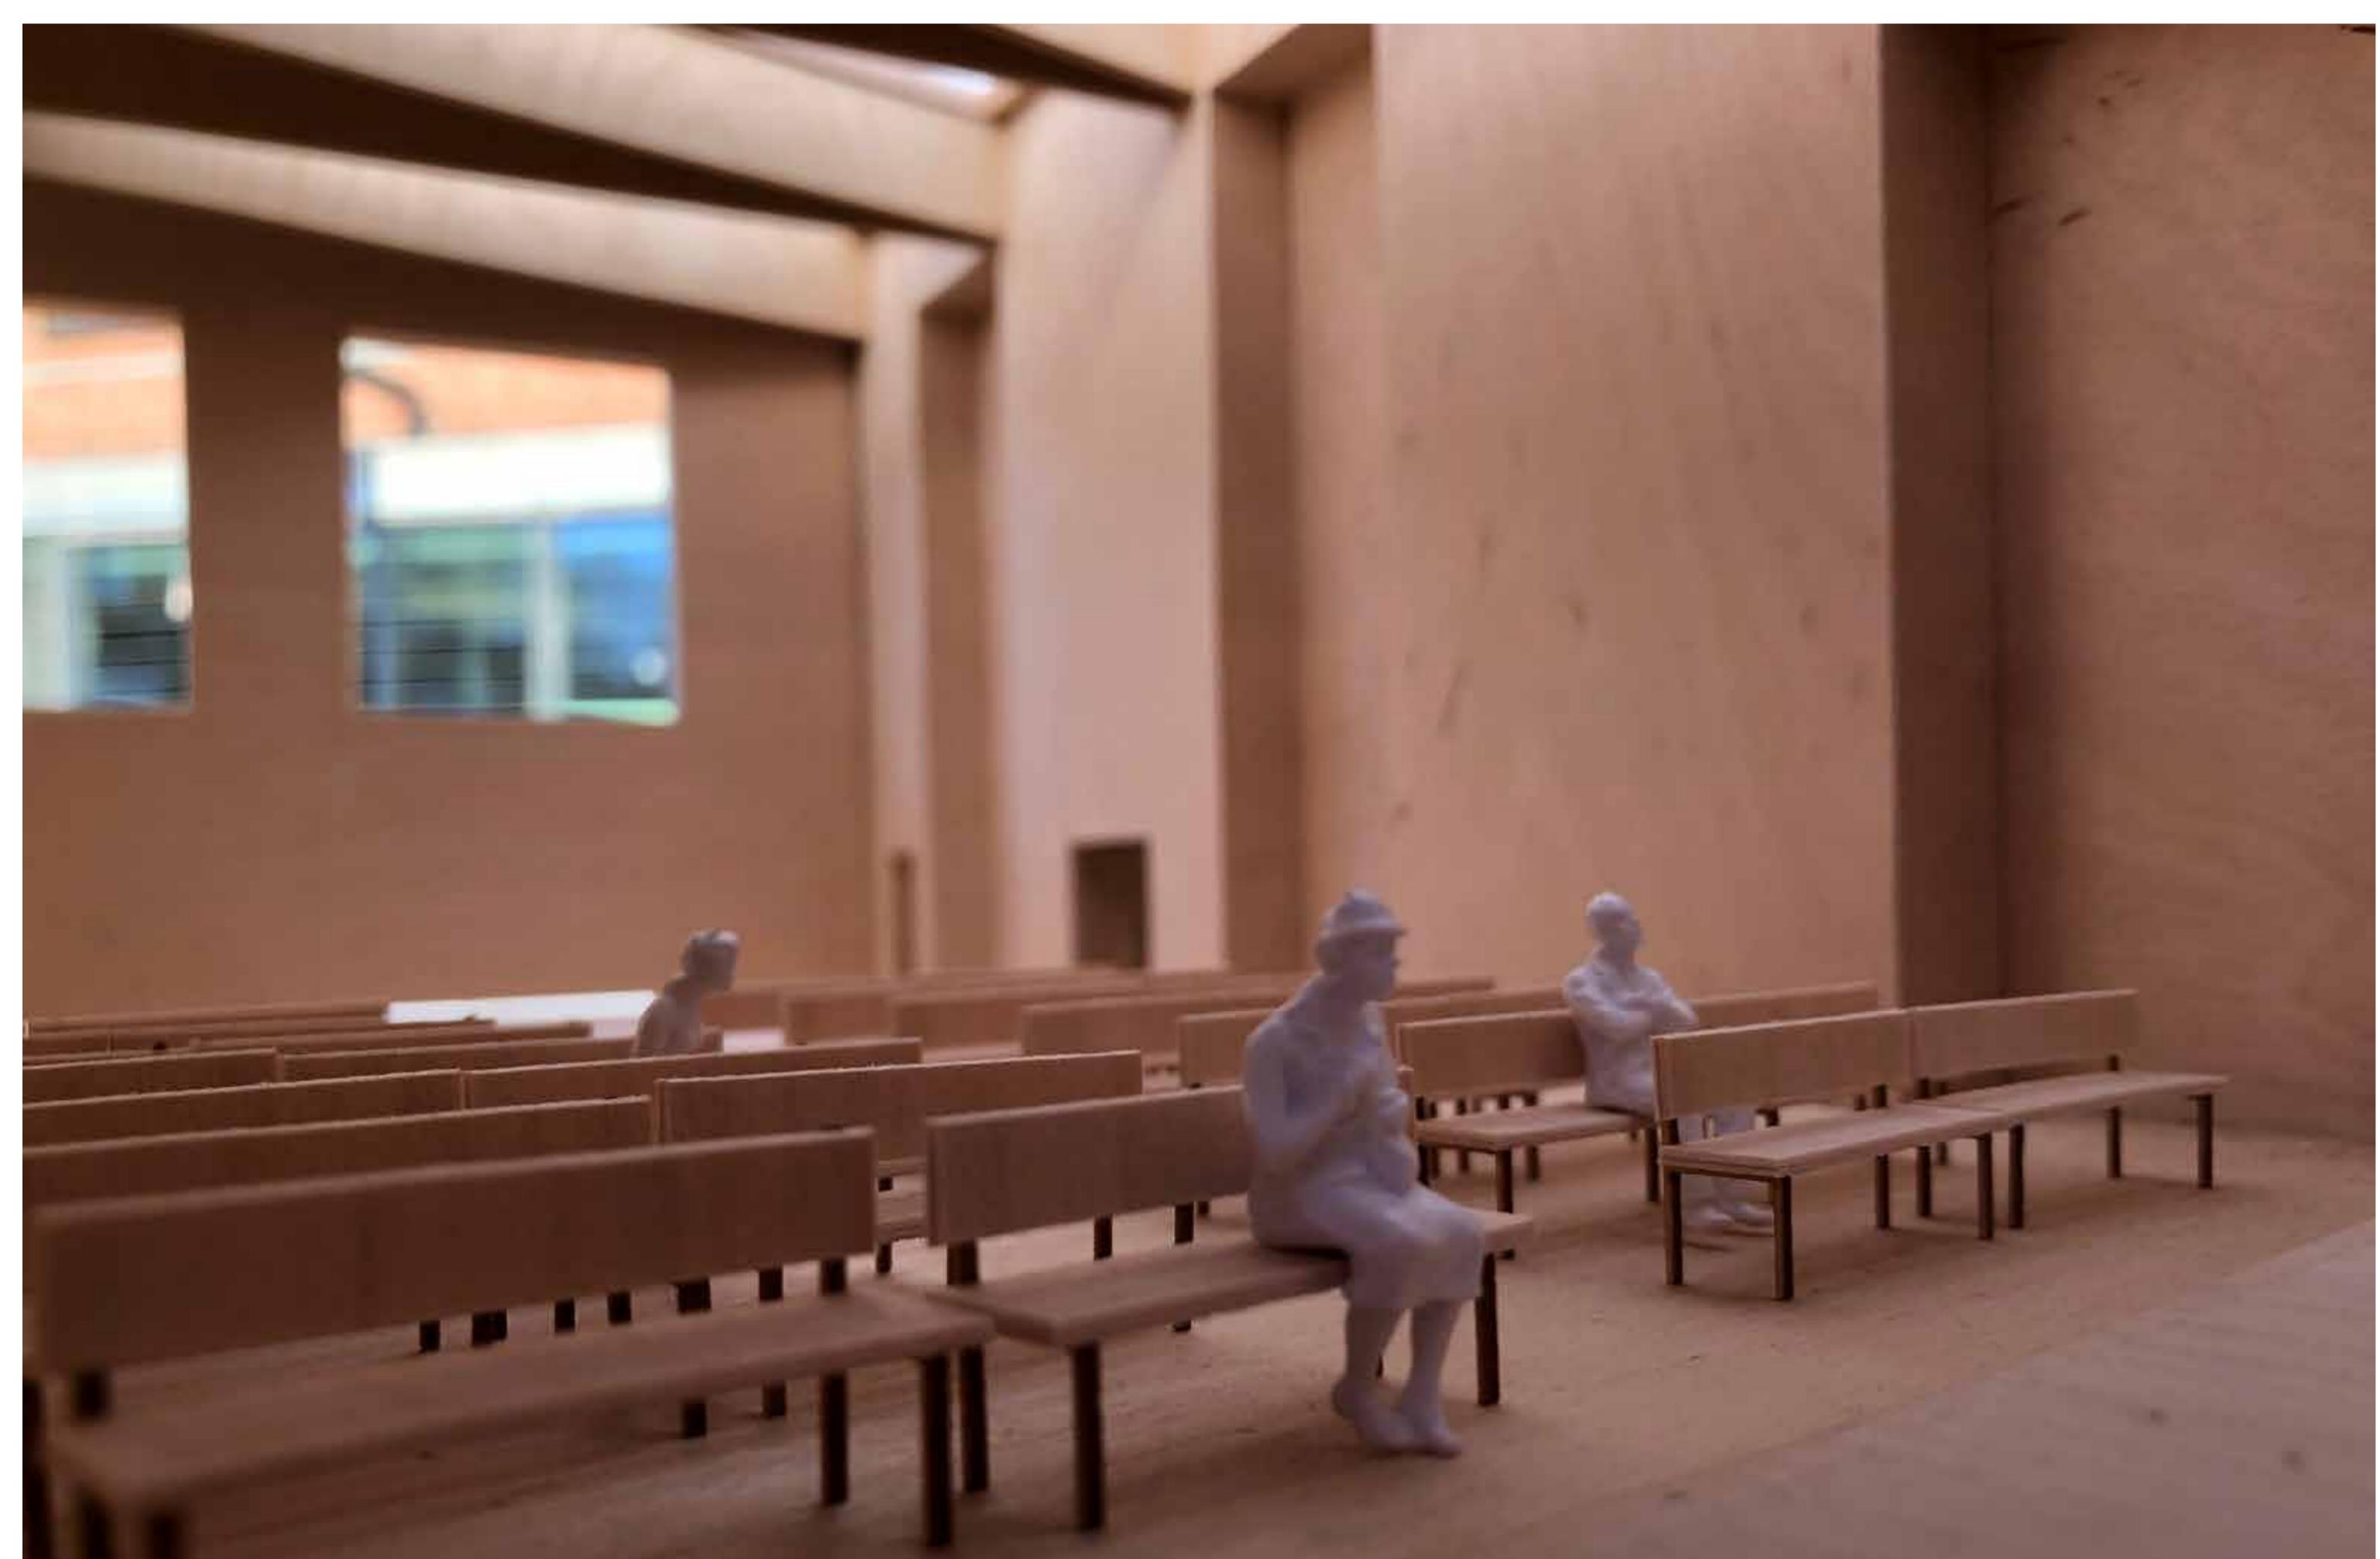

1 2,5 5 m



Section - hallway




1 2,5 5 m




Section - sacristy and service rooms

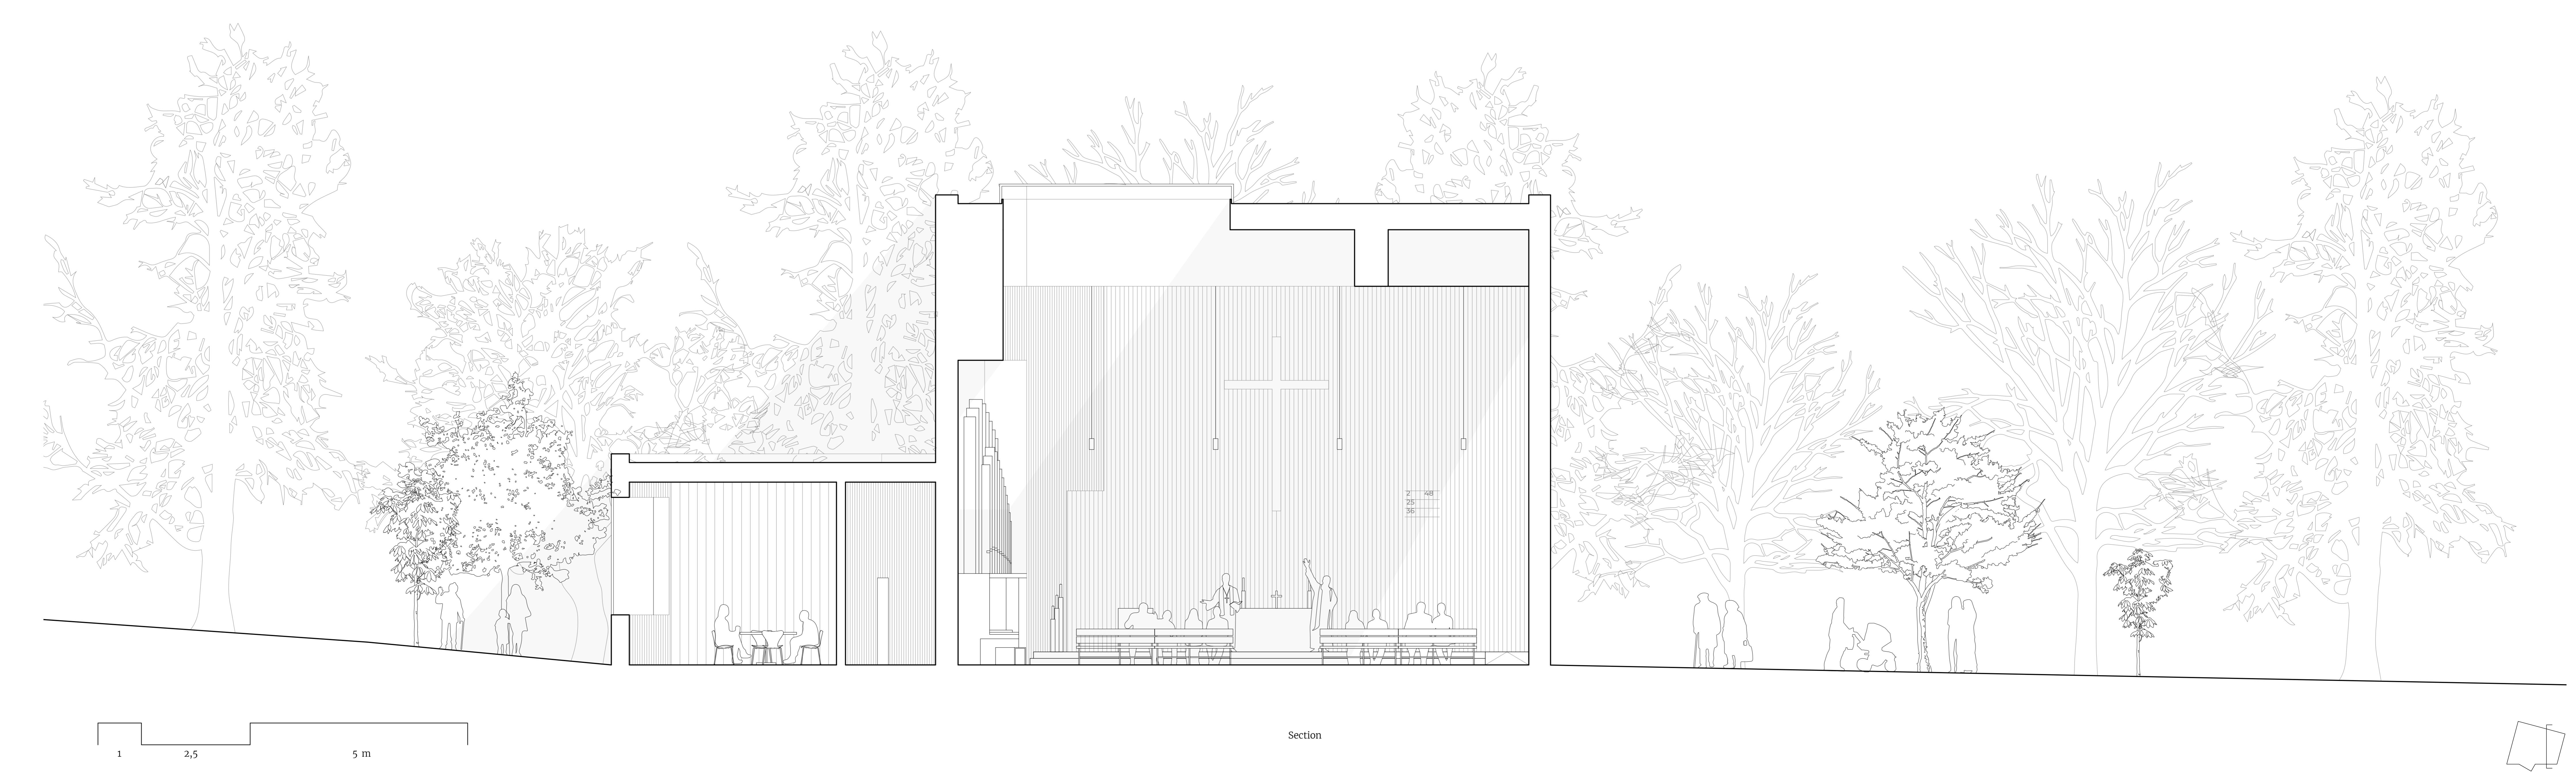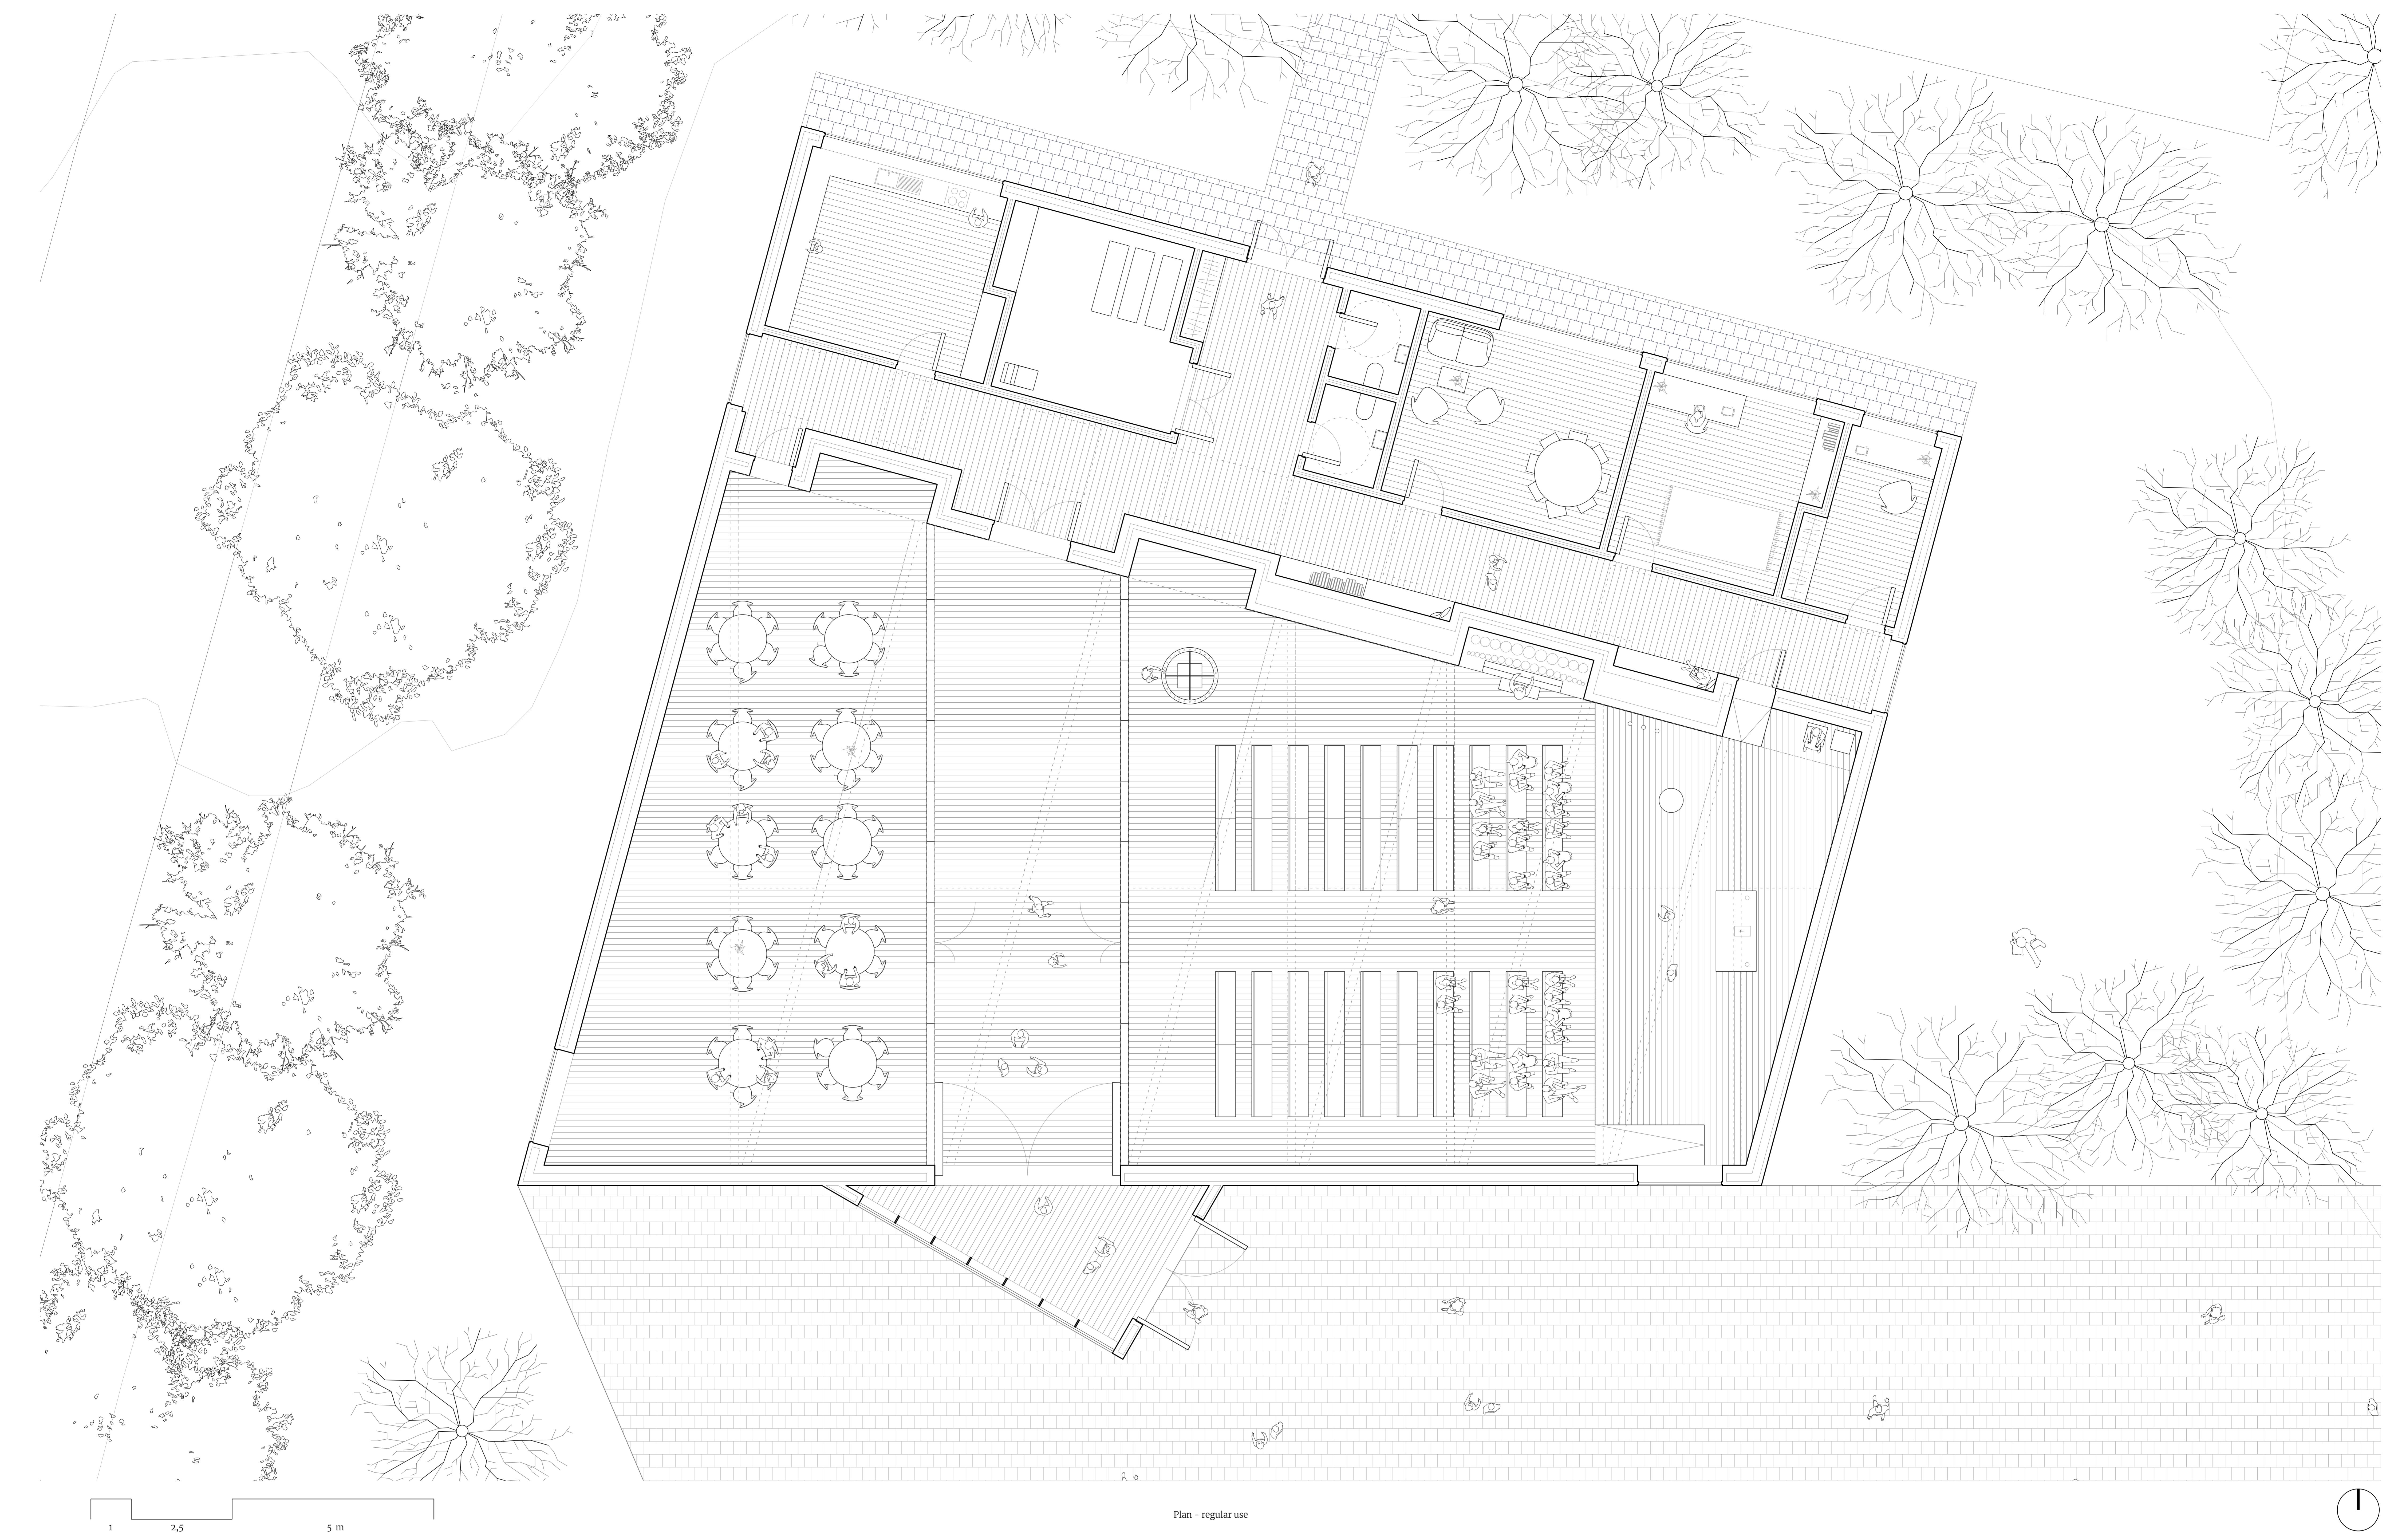


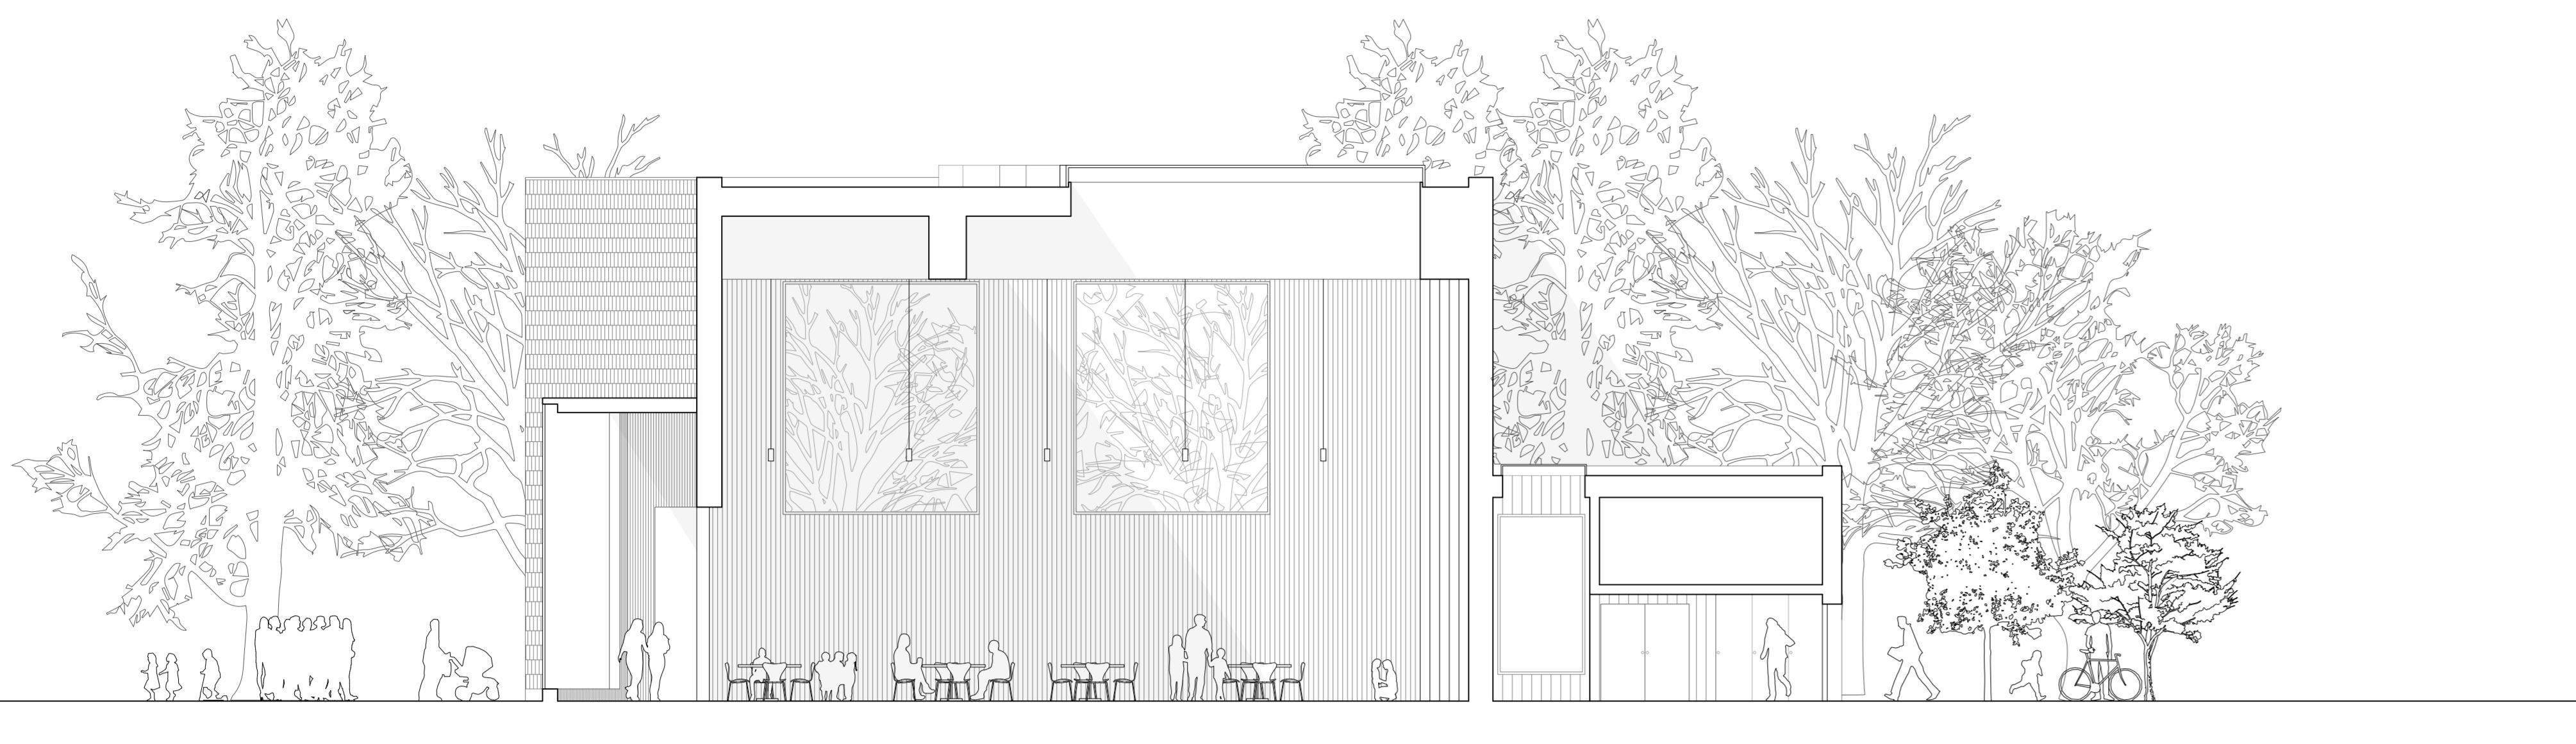


Section - congregation room

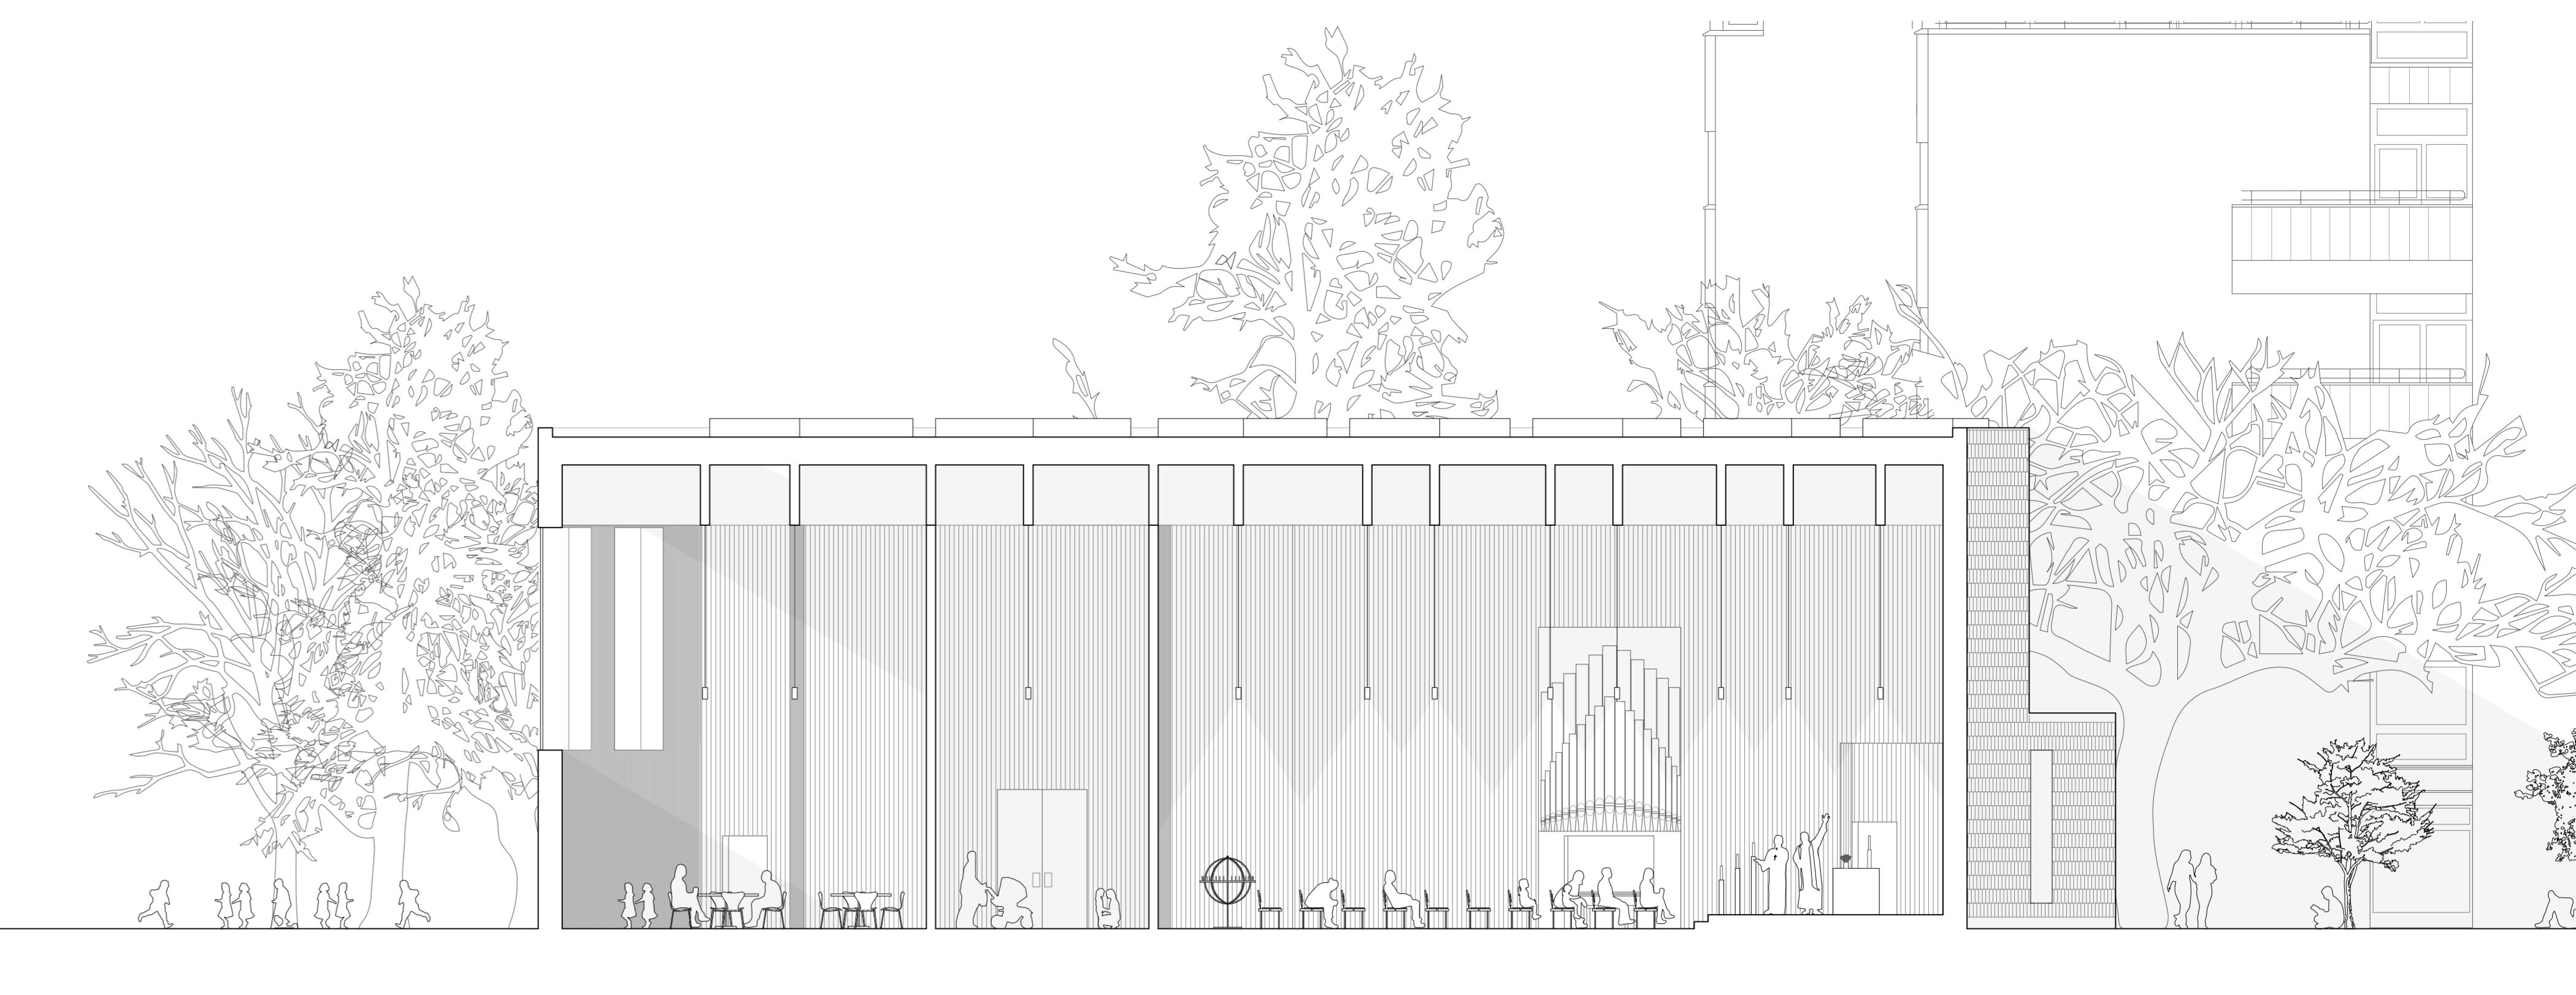


Section - church room and congregation room

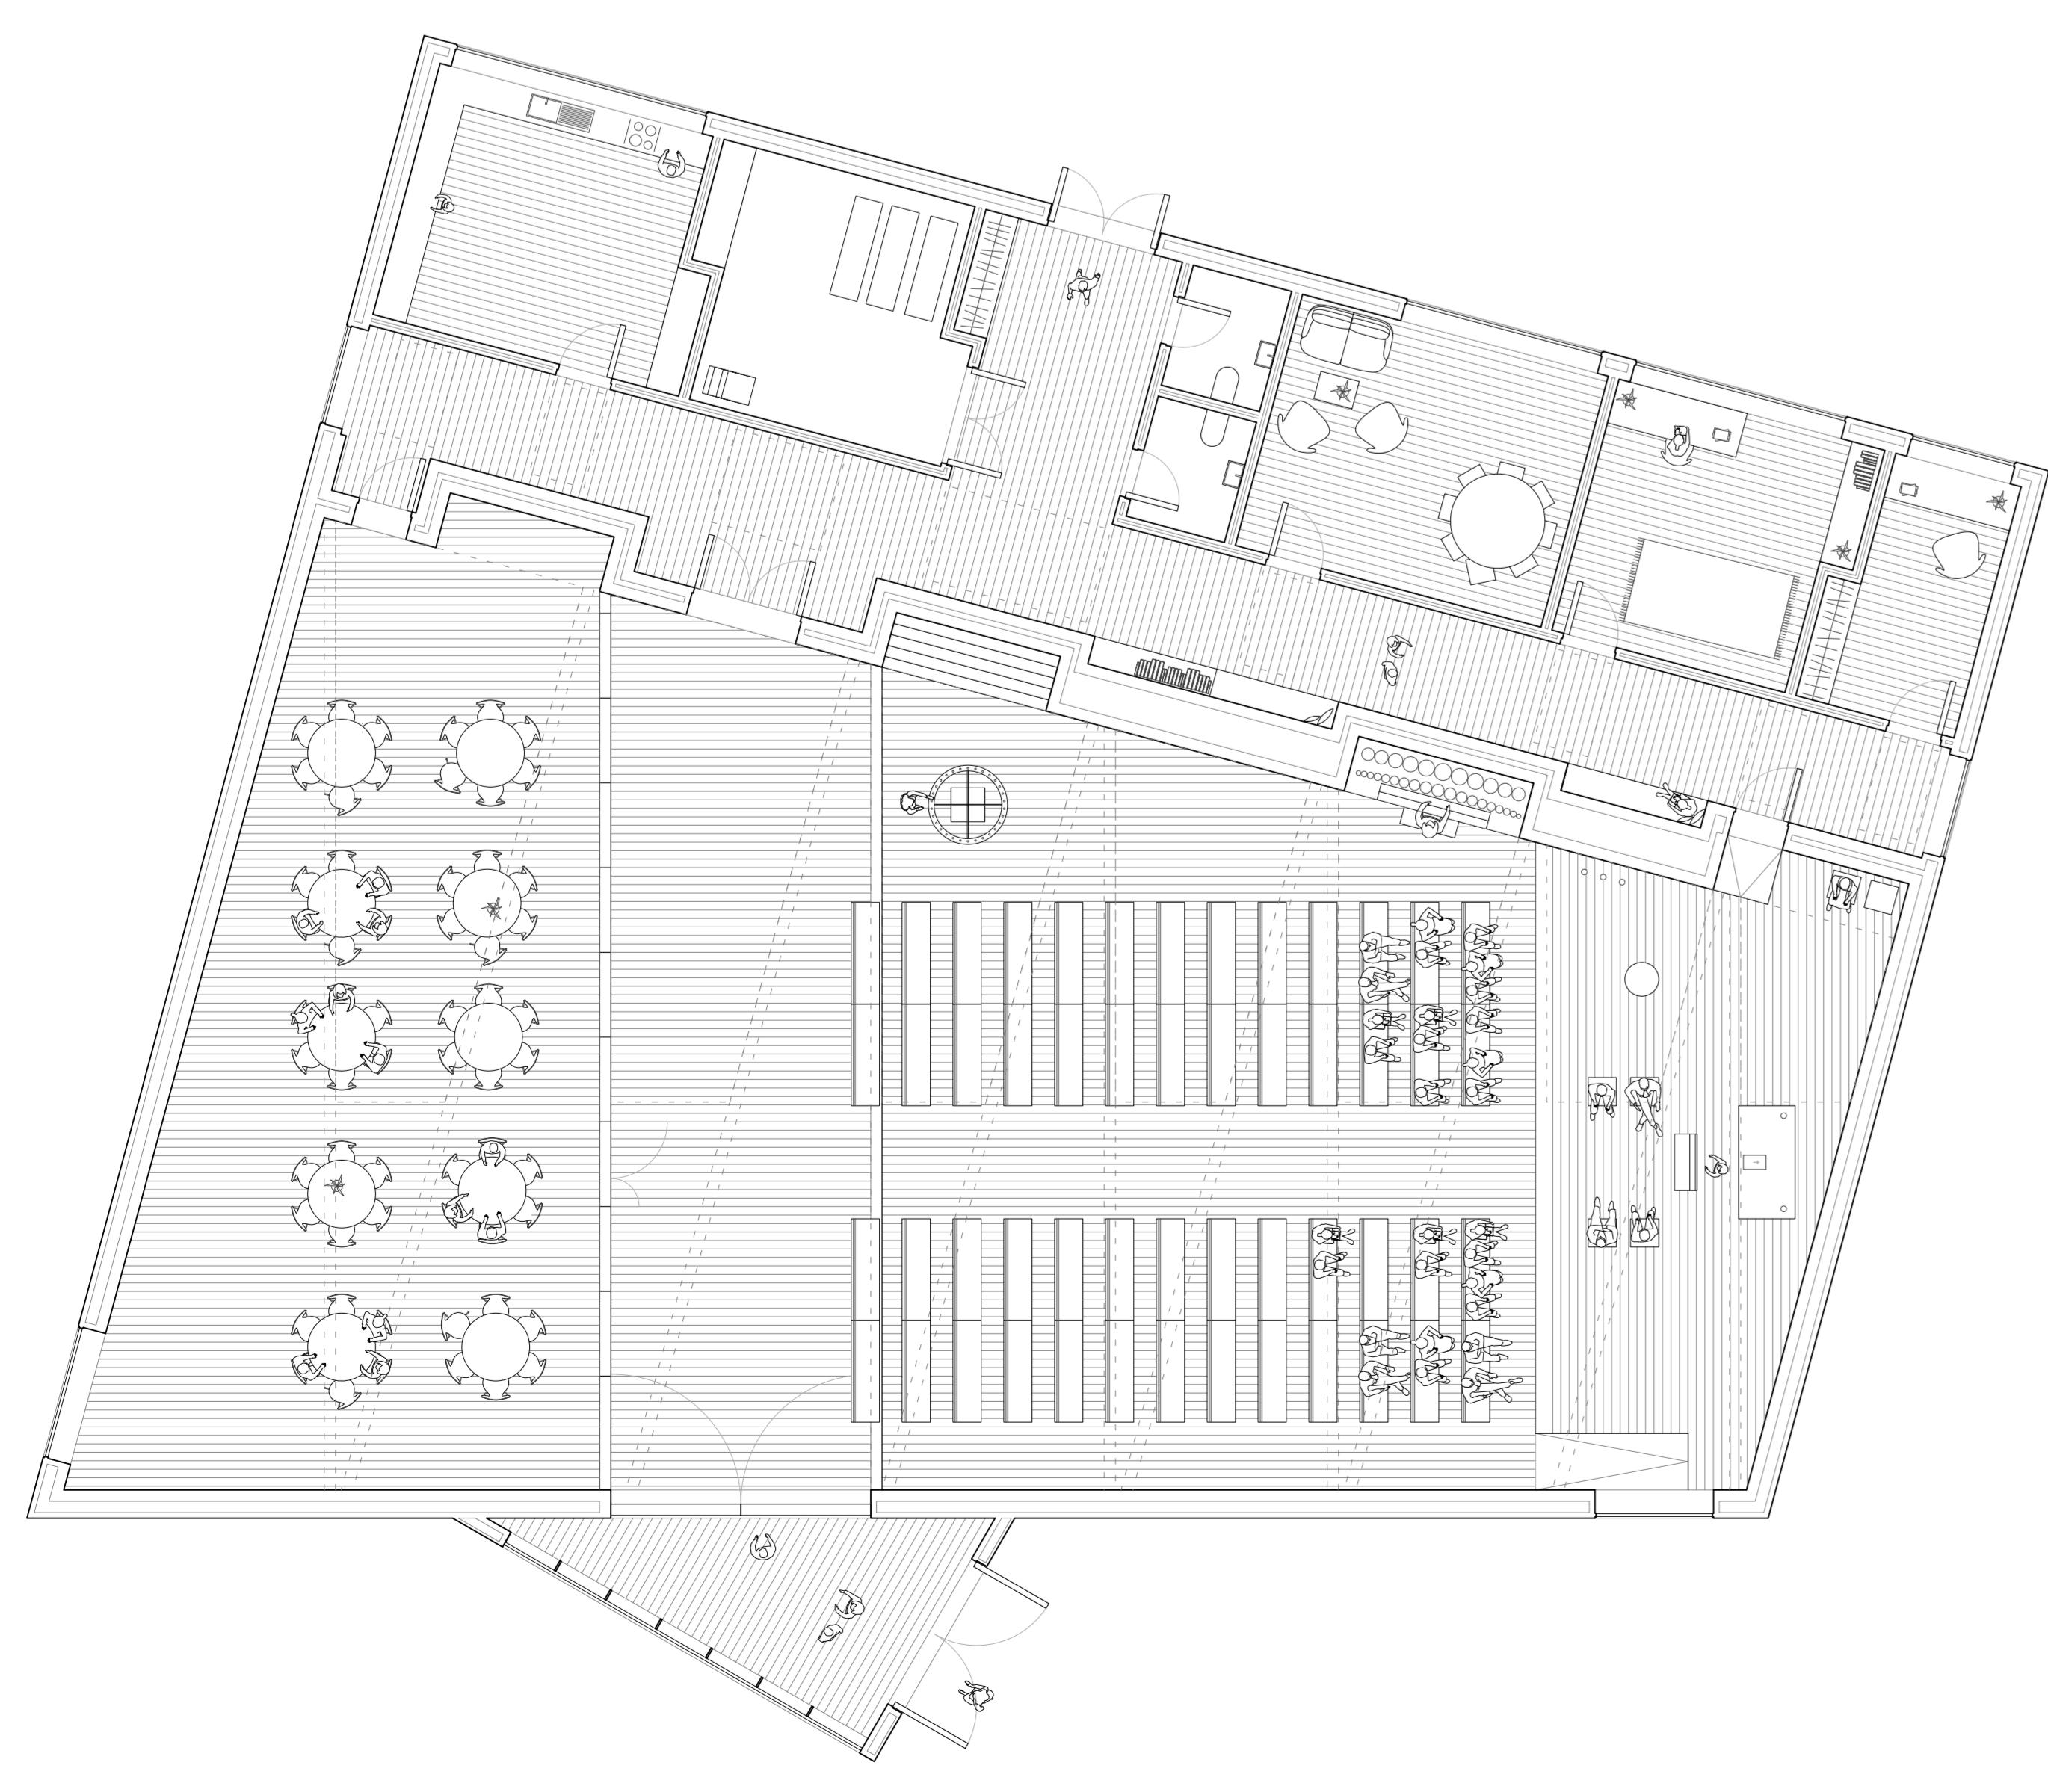

Plan - large church room

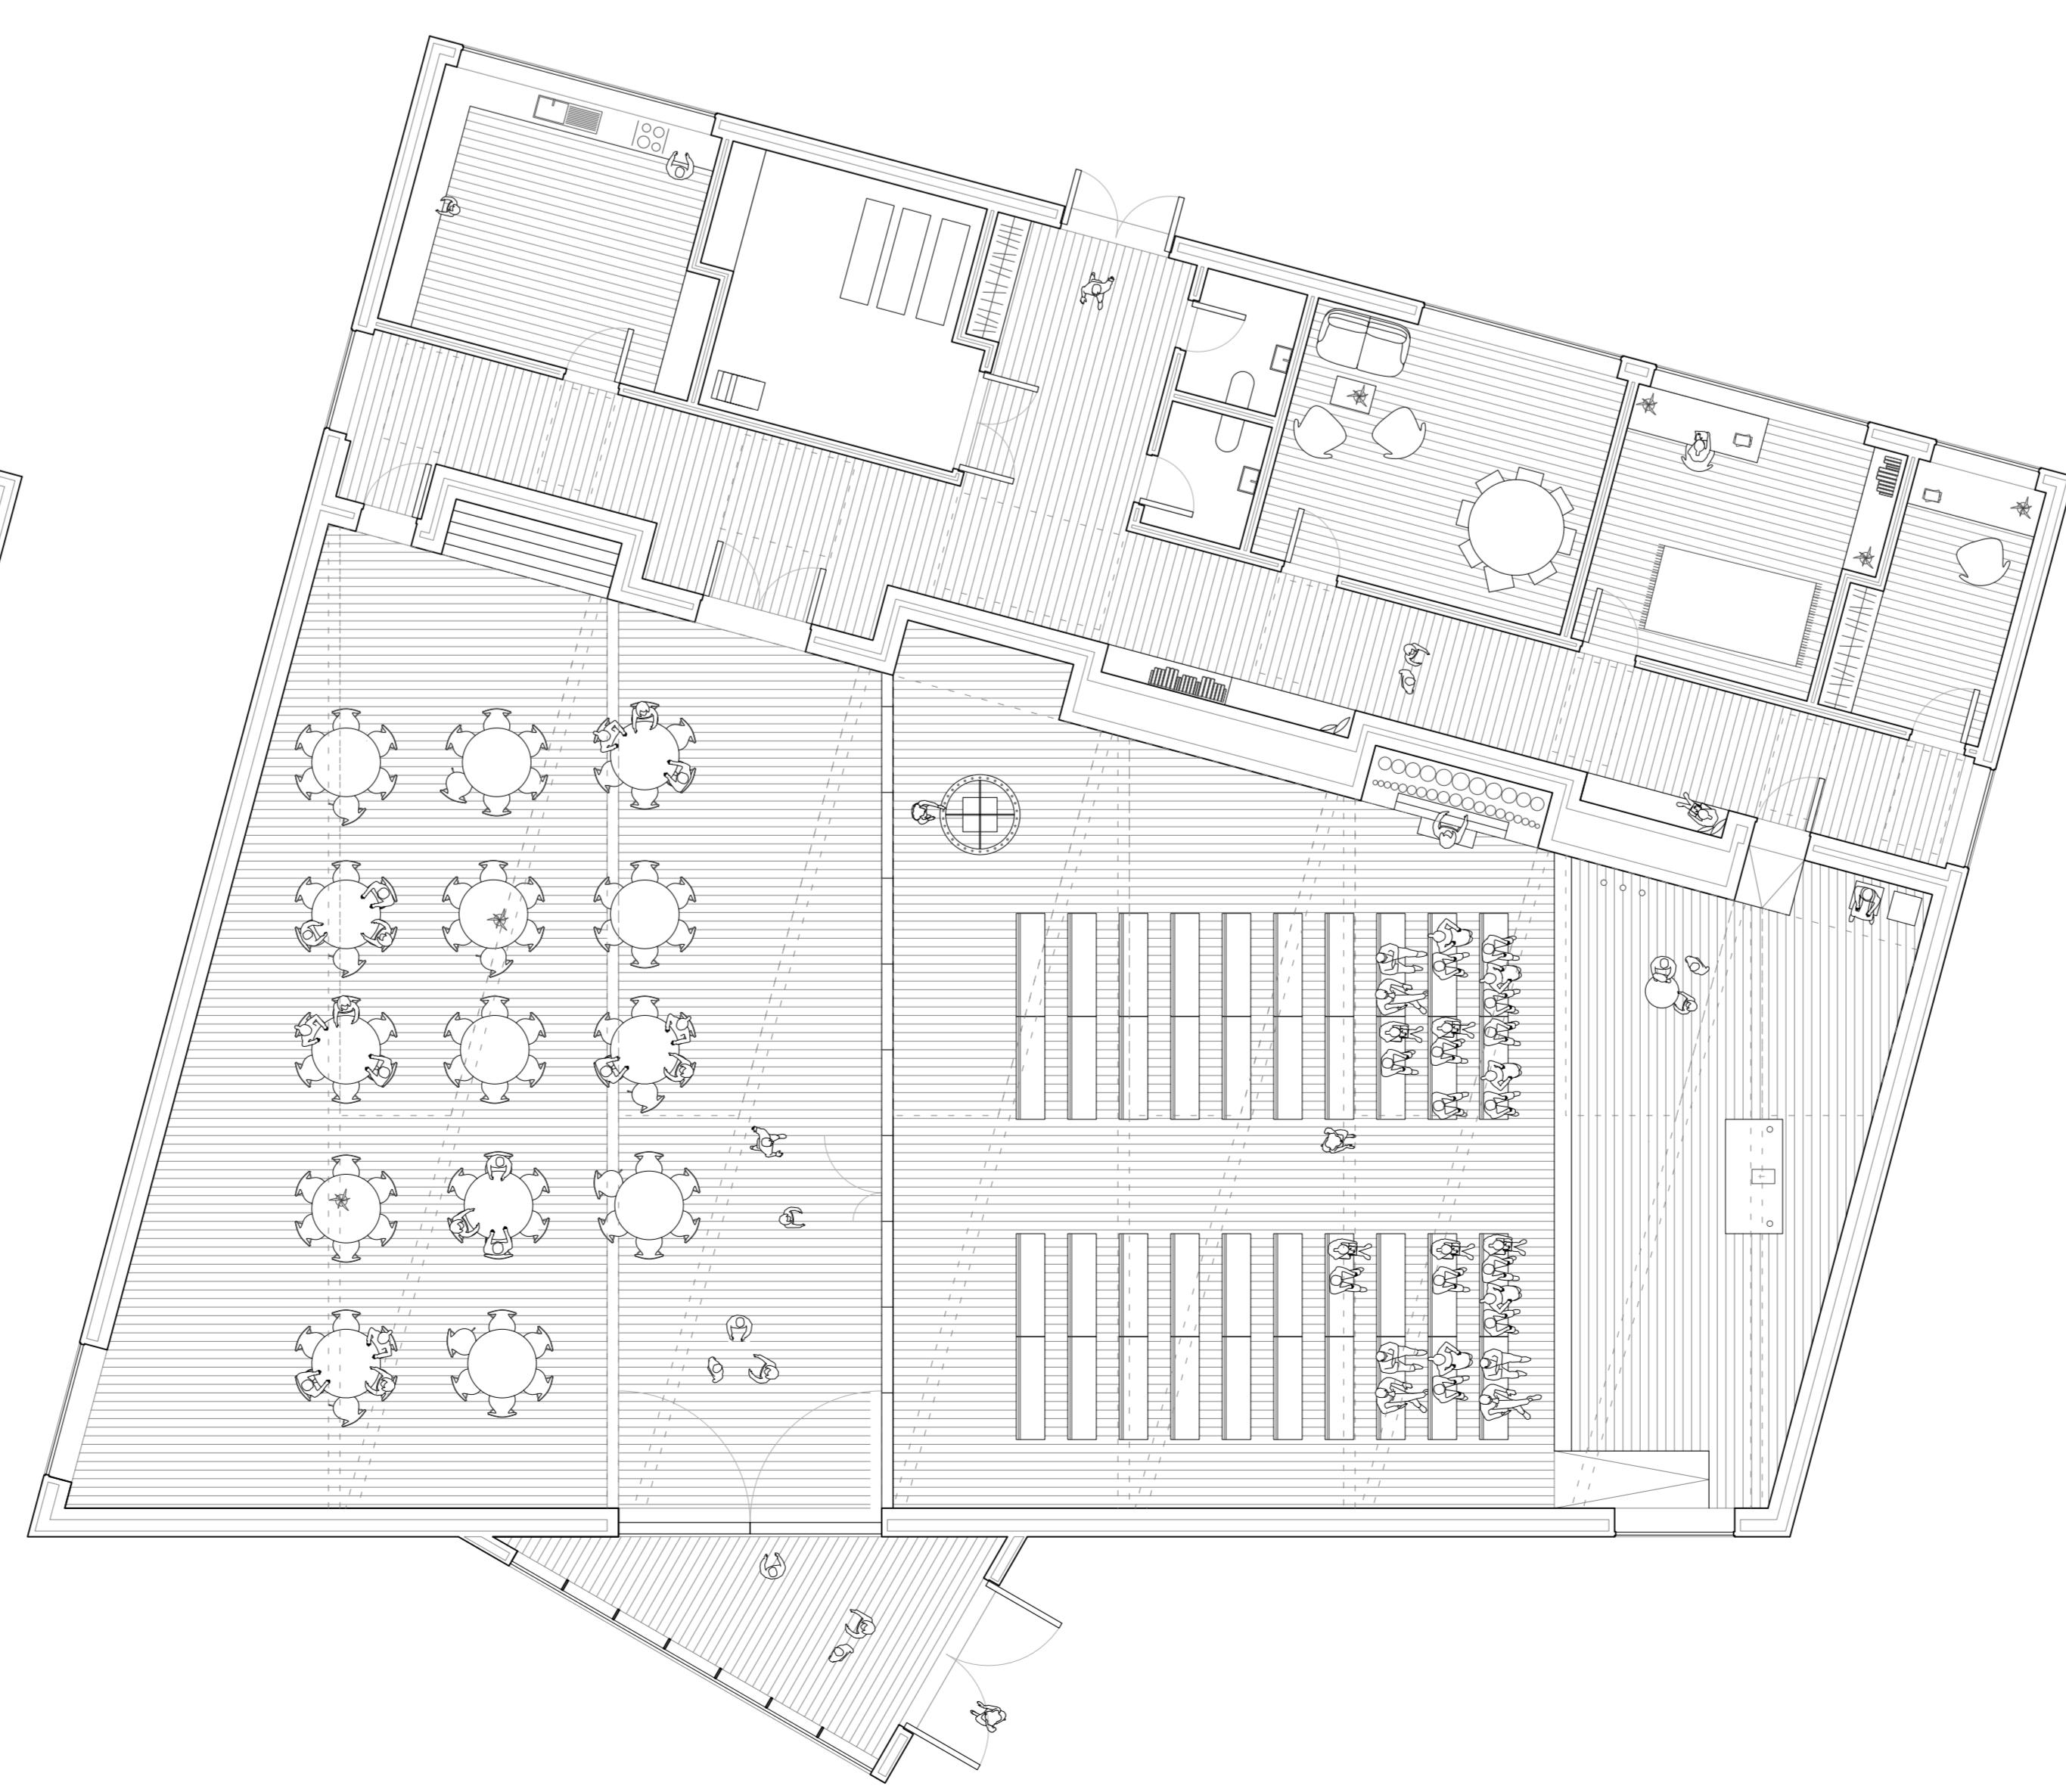

Plan - large congregation room

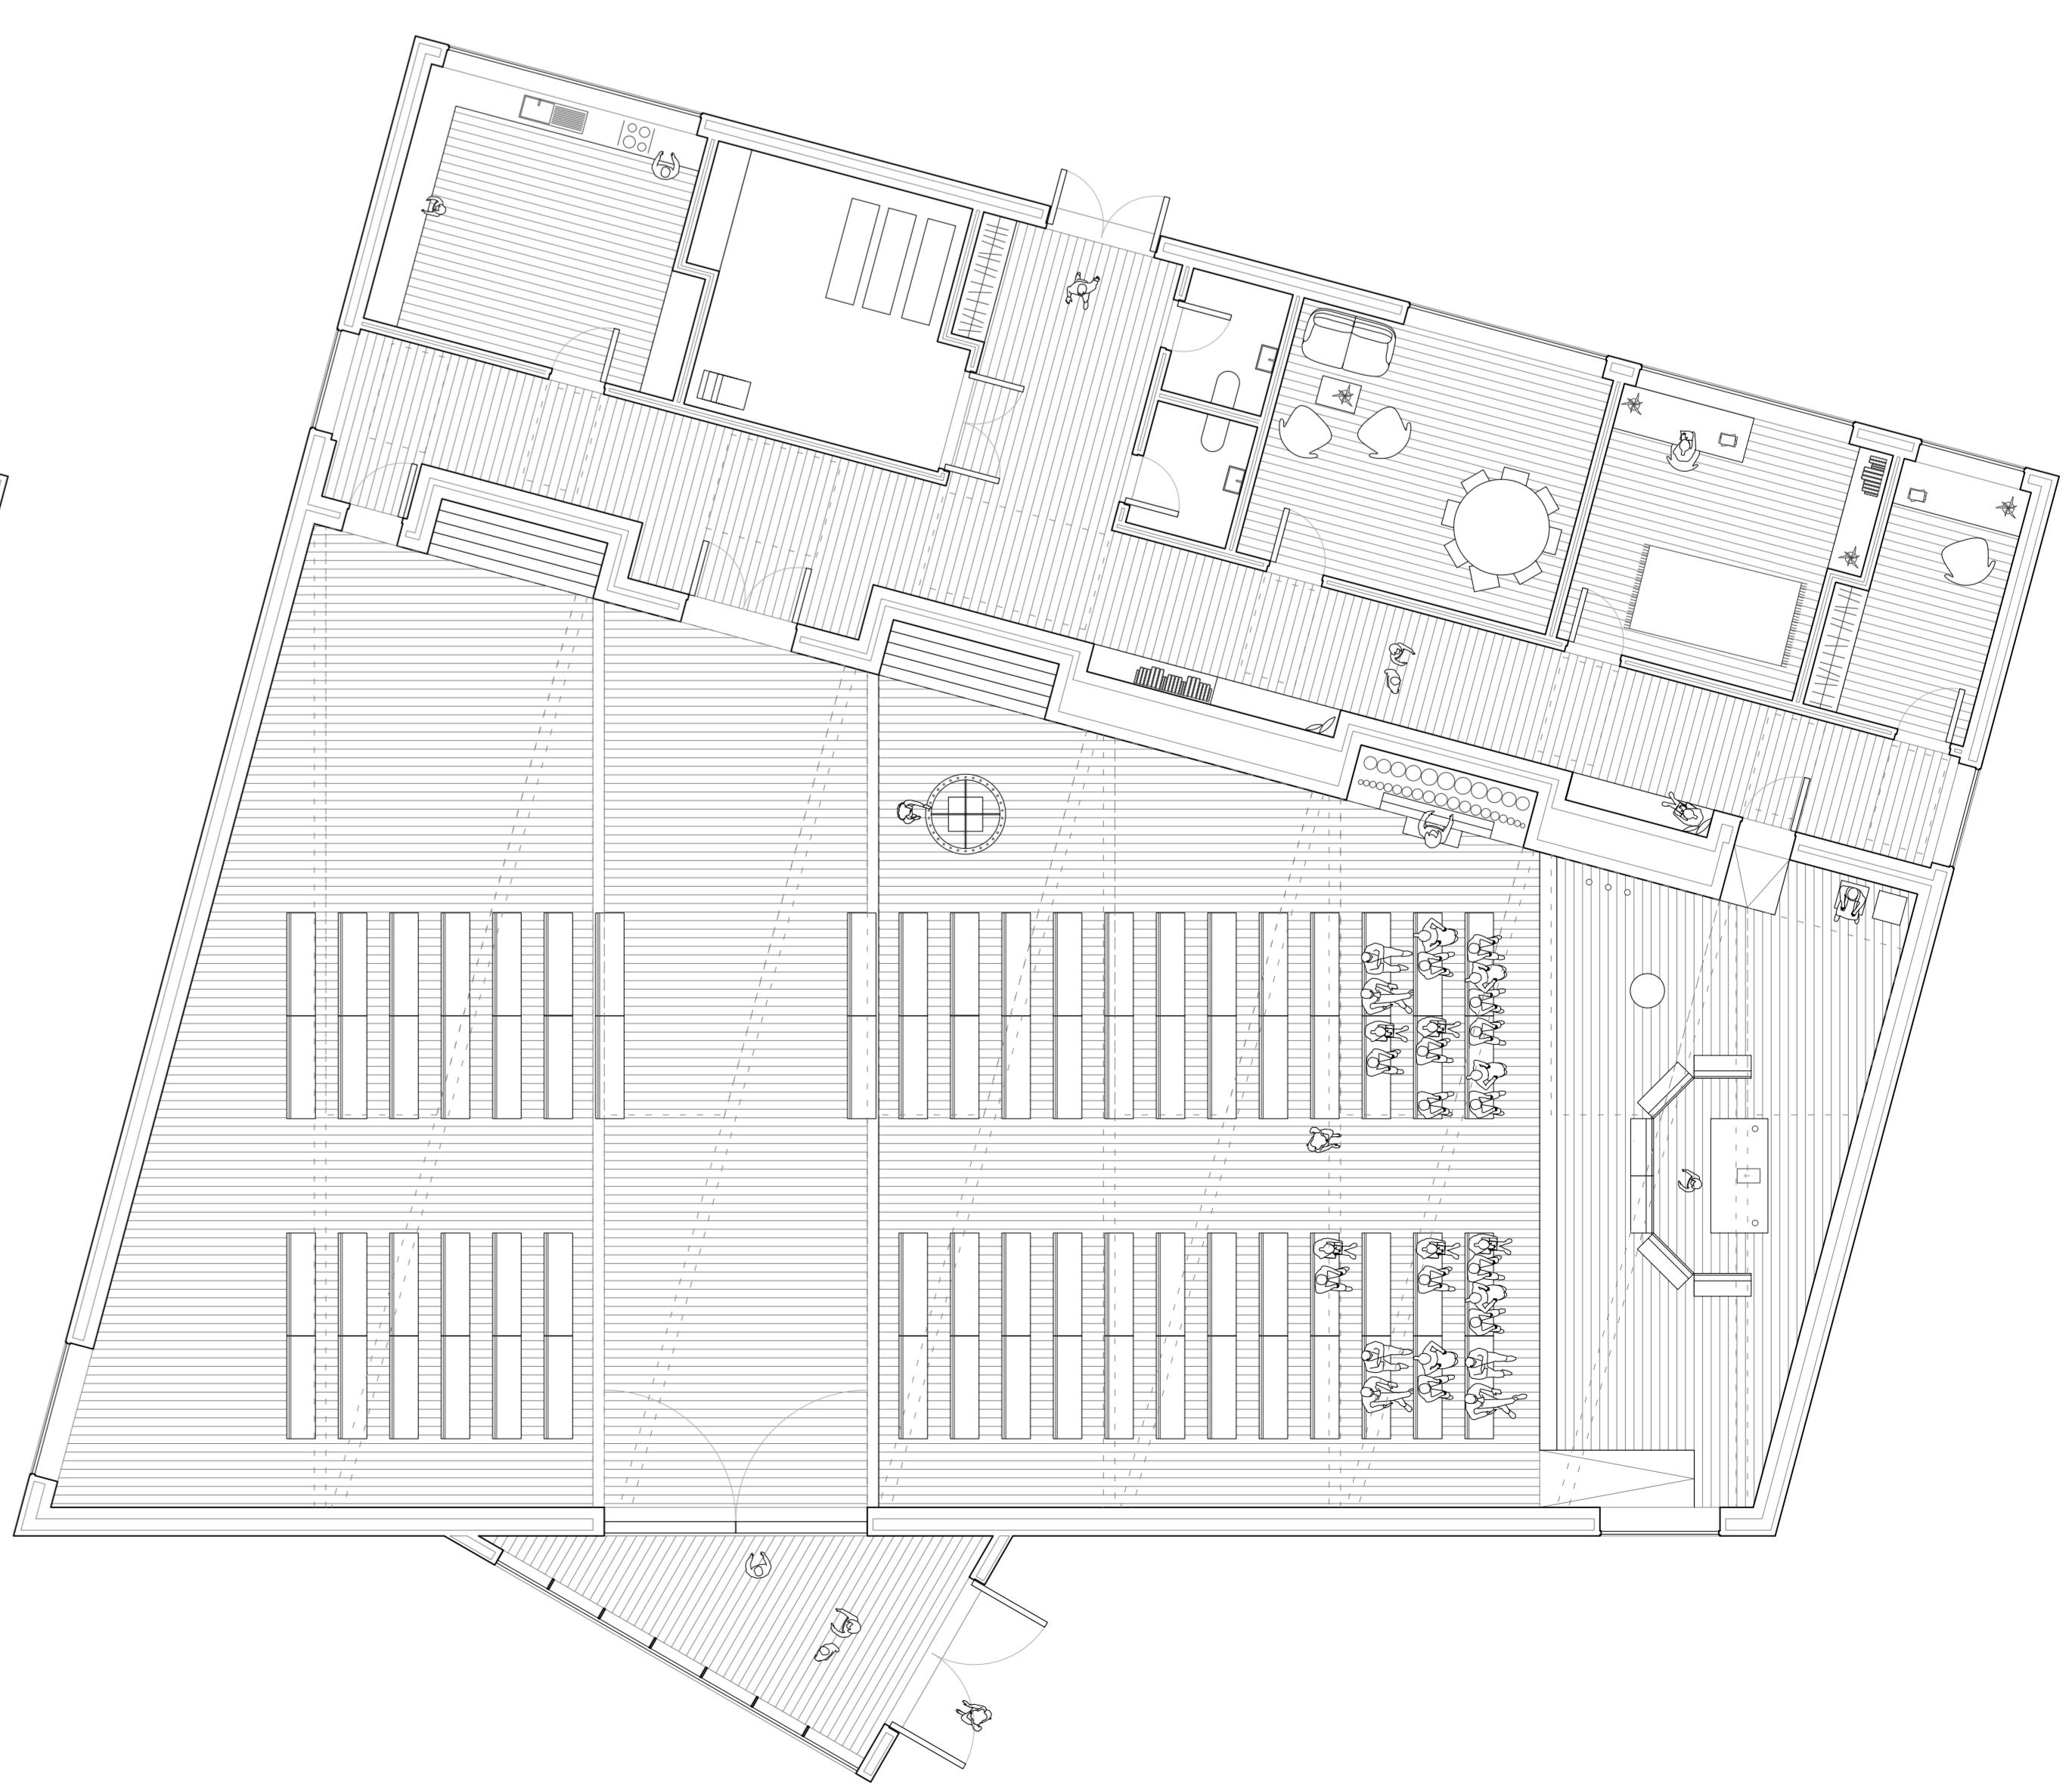

Plan - open