




- 1. Cafe
- 2. Workshop
- 3. Auditorium
- 4. Dining hall
- 5. Kitchen for everyone
- 6. Workspace
- 7. Gym
- 8. Green houses
- 9. Byscle room
- 10. Housing collectives
- 11. Guest rooms



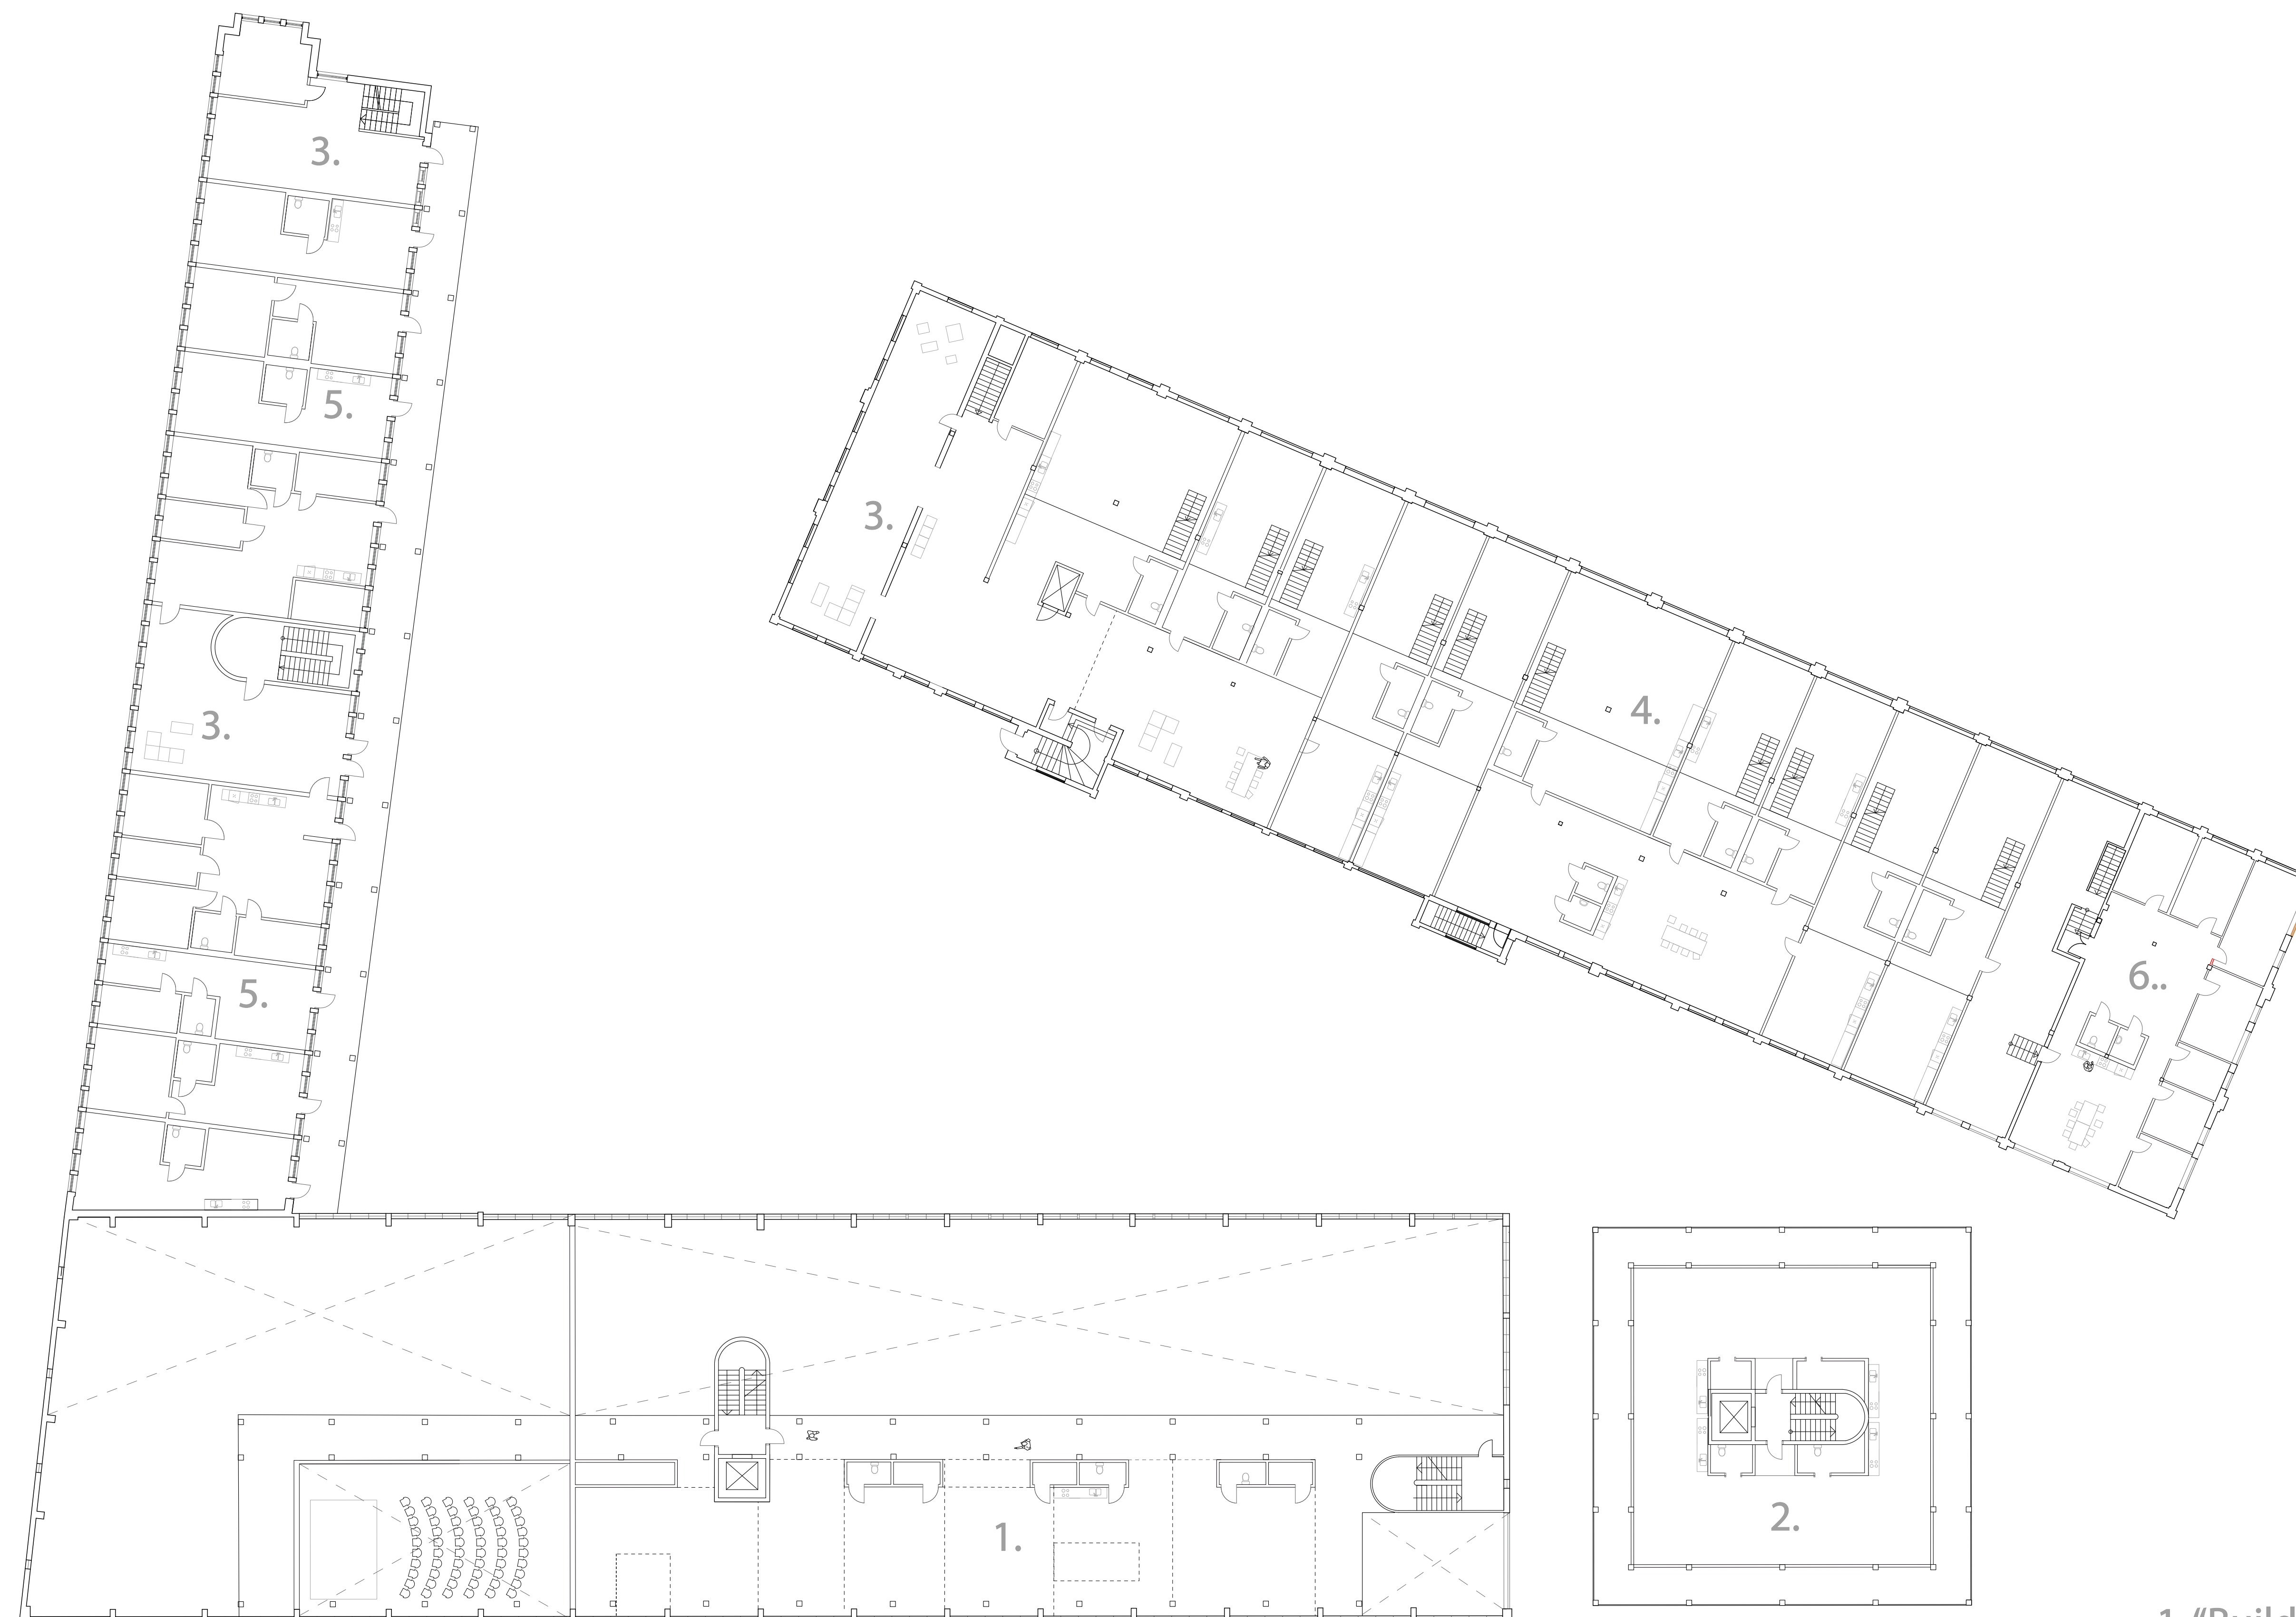

Section 1:200






- 1. "Build your own" - apartments
- 2. Tower with open flexible floors surrounding a core
- 3. Common rooms: playroom and laundry room
- 4. Apartments with gallery
- 5. Private apartments
- 6. Collectives

Plan 1:200




-  FAMILIES Access to playroom and outdoor area, private apartments.
-  ELDERLY Caregiver, space for wheelchair, access to cultural and social activities and spaces. Shared kitchen, private bathrooms.
-  YOUNG ADULTS Access to workspace and workshop, private room, shared kitchen and bathroom
-  WORKING TOGETHER Private studio space, access to workspace and workshop.
-  BUILD YOUR OWN "Experimental" – given a space to build with access to bathrooms and kitchens as well as workshop.
-  REFUGEES Access to common functions as well as own private space. Work training with access to different functions such as gardening, workshop, babysitting. Language training and integration through community


Program

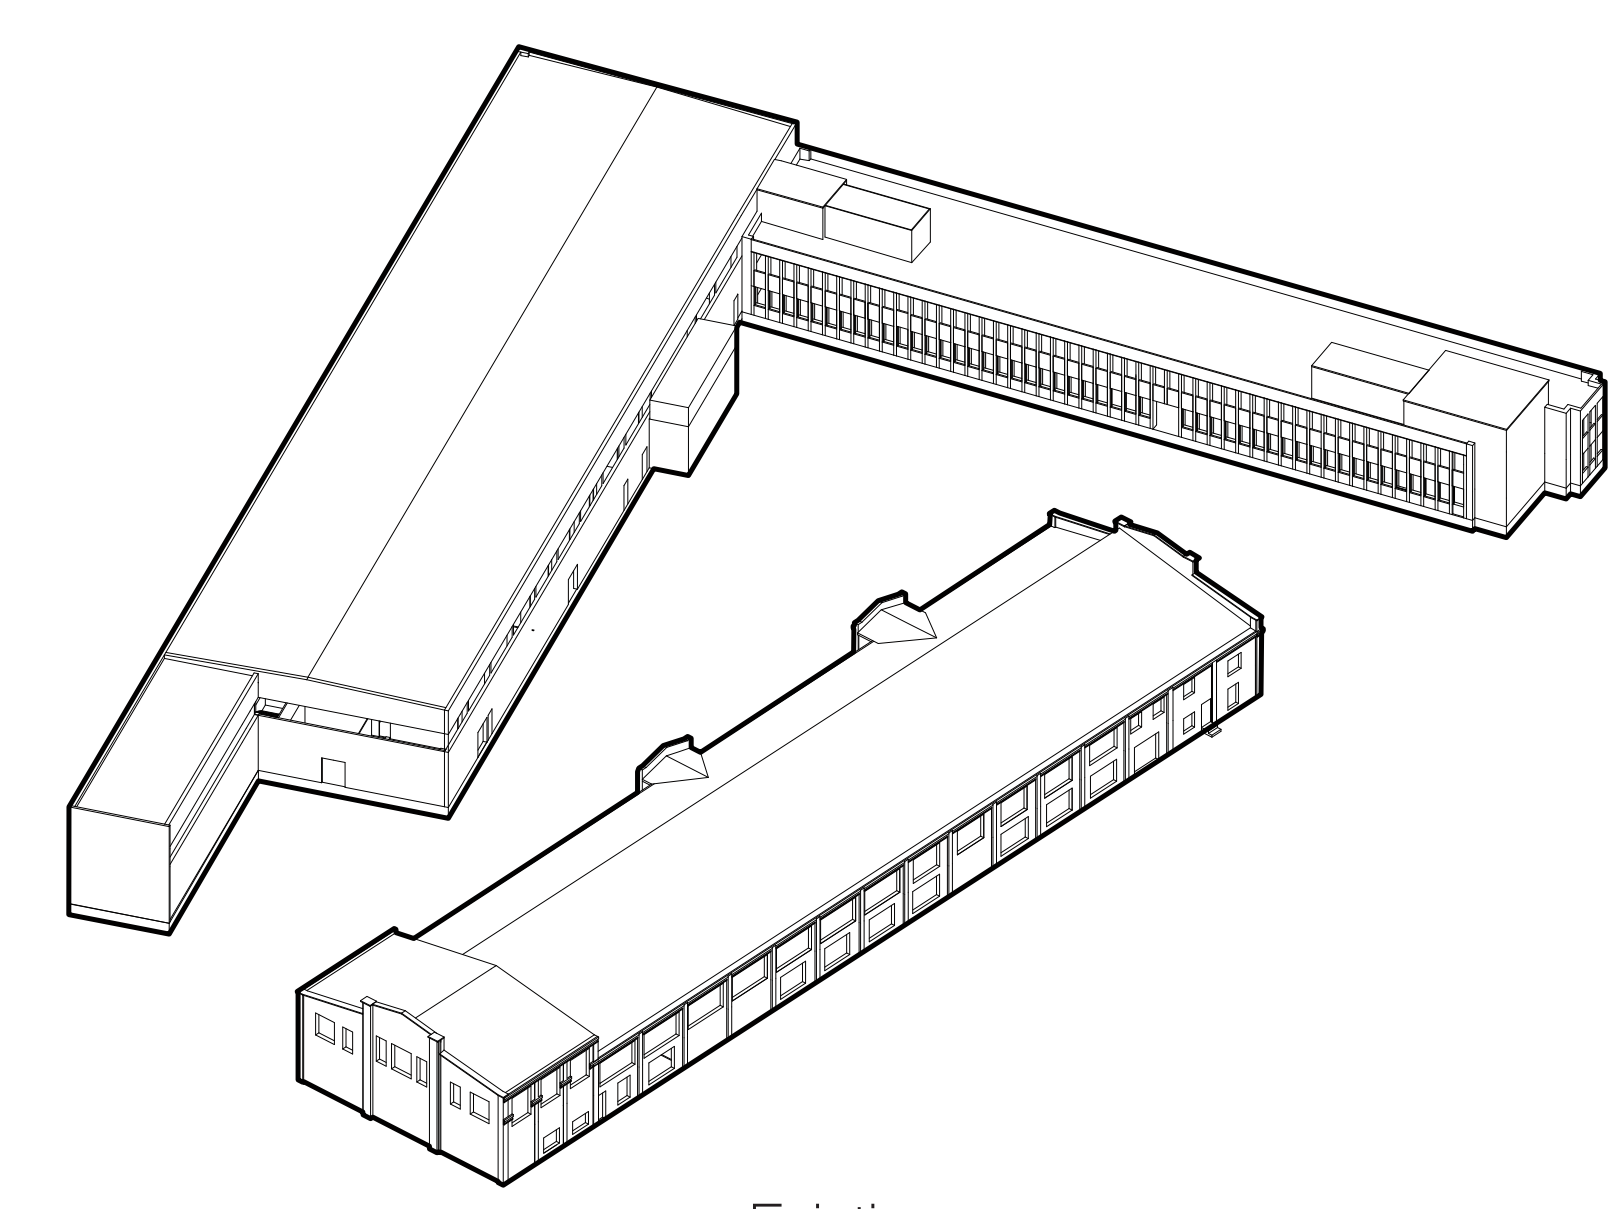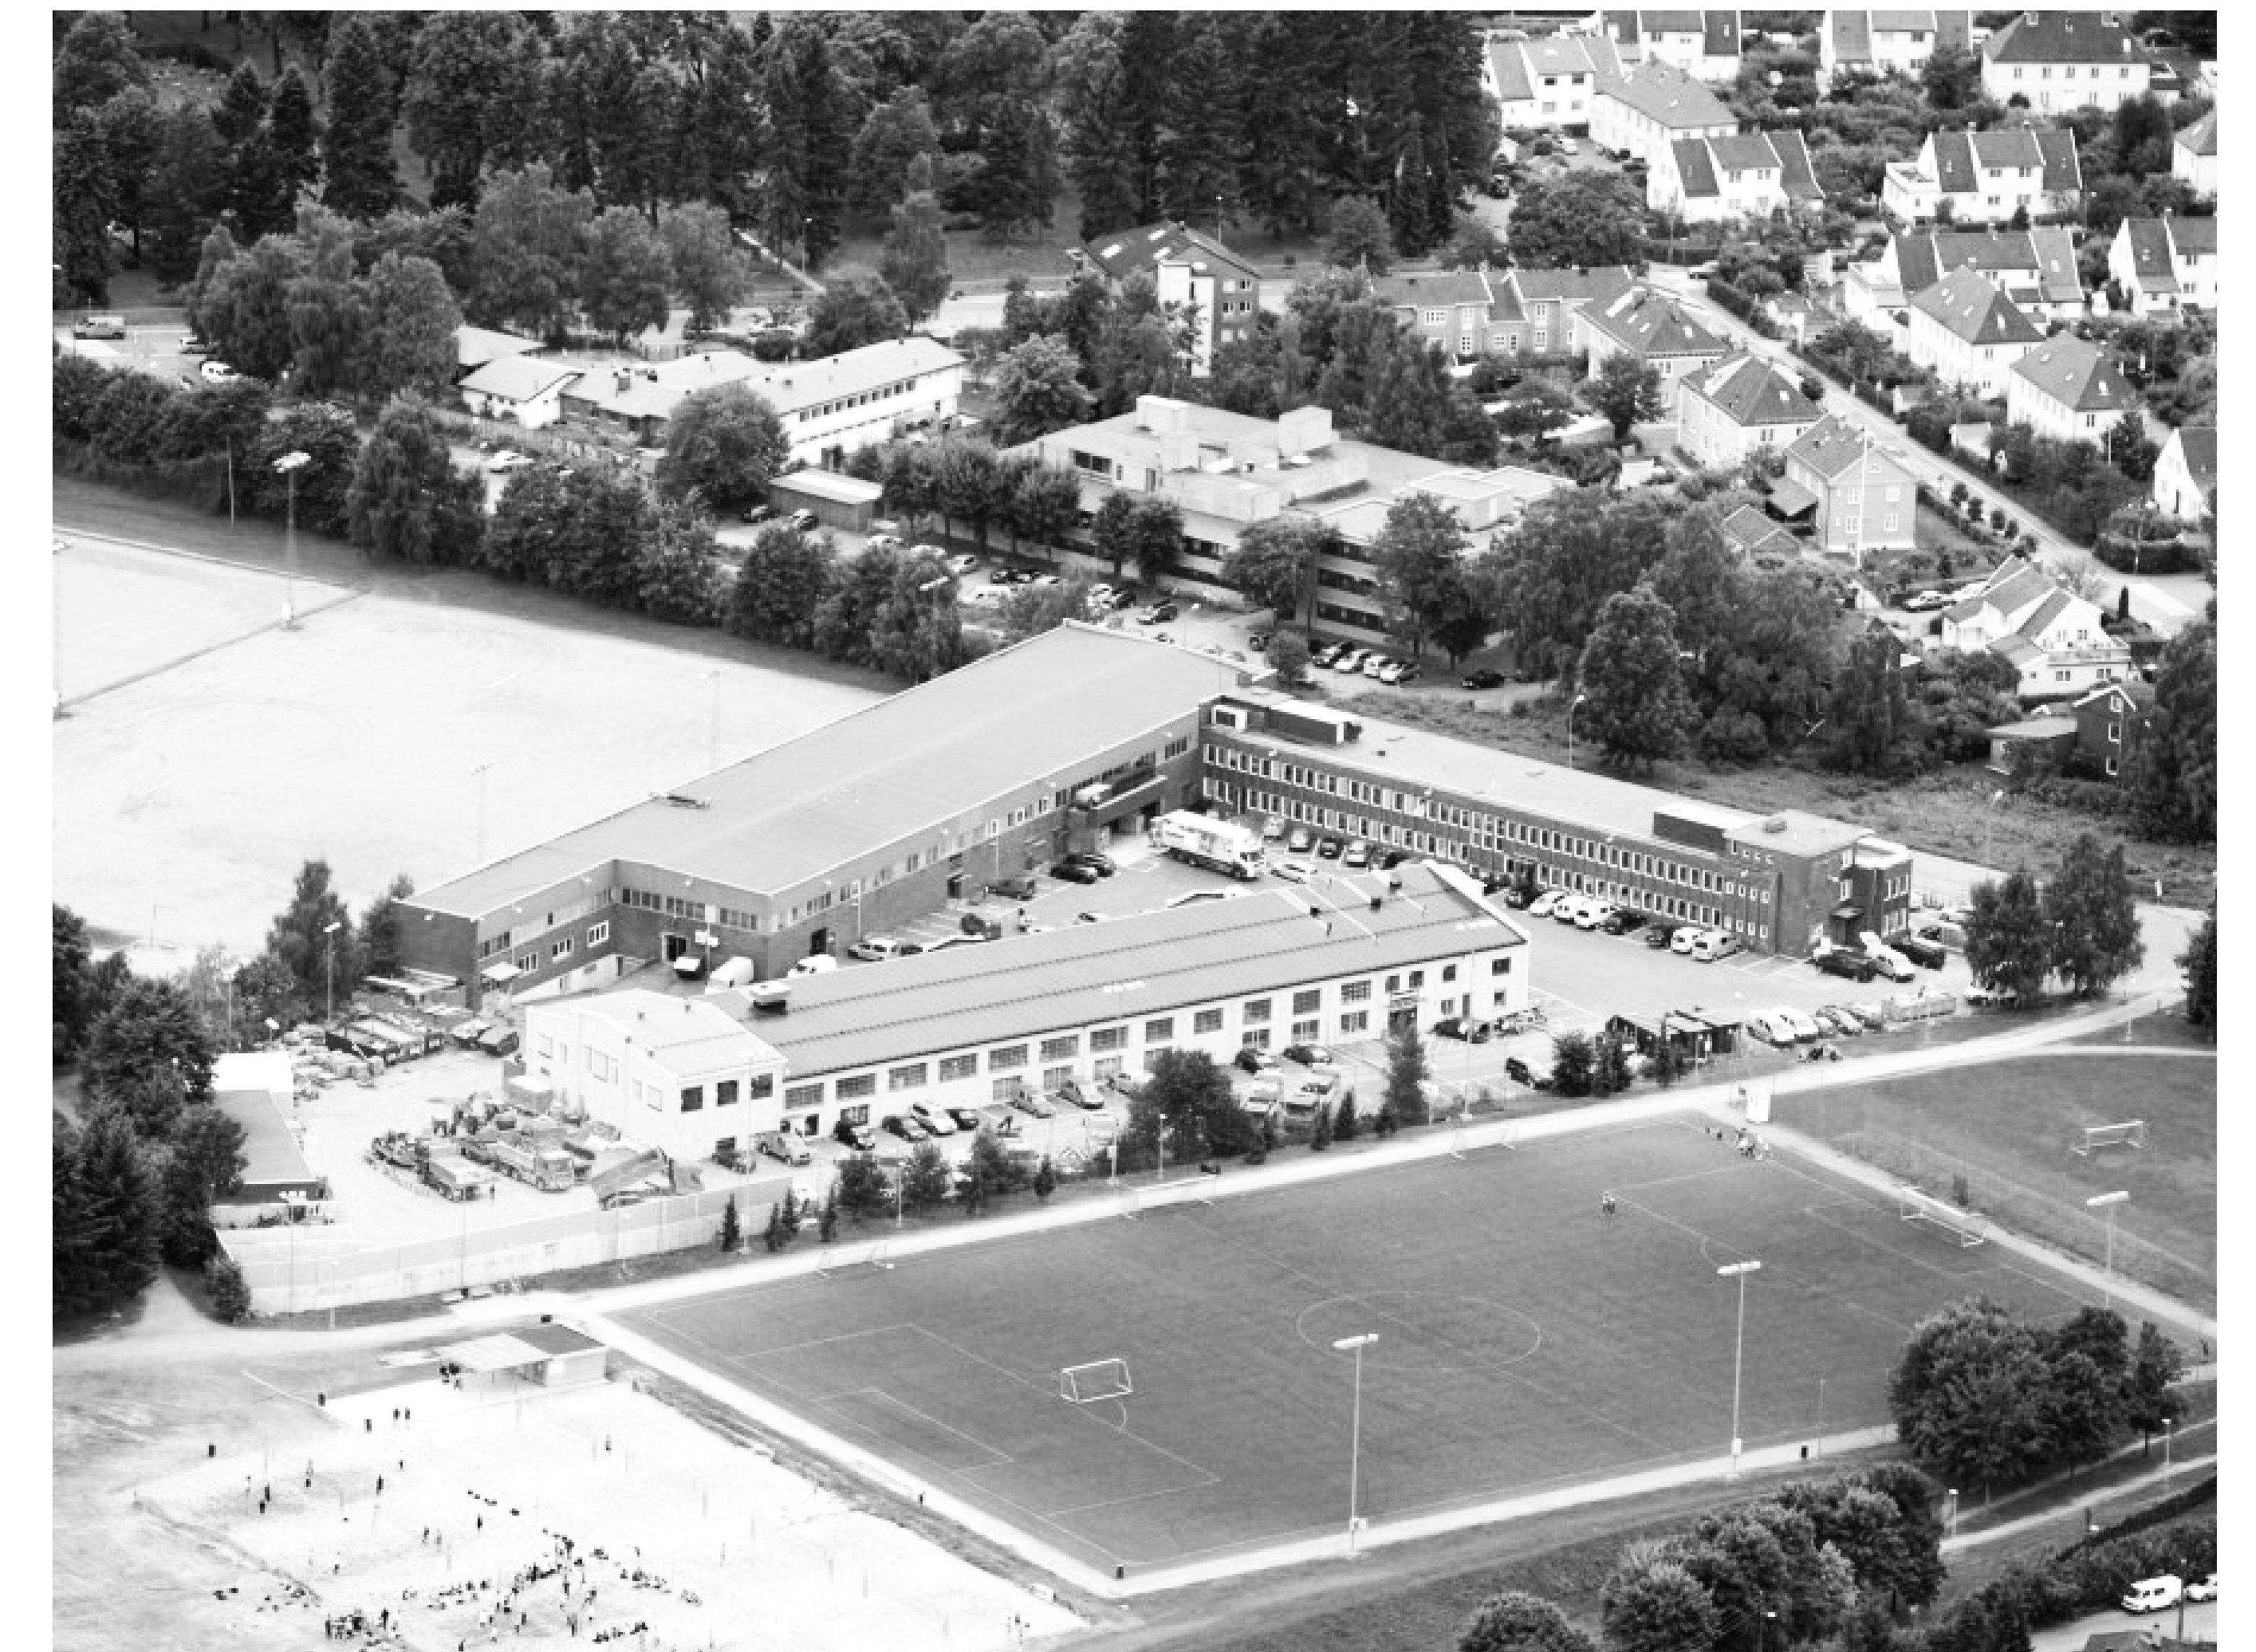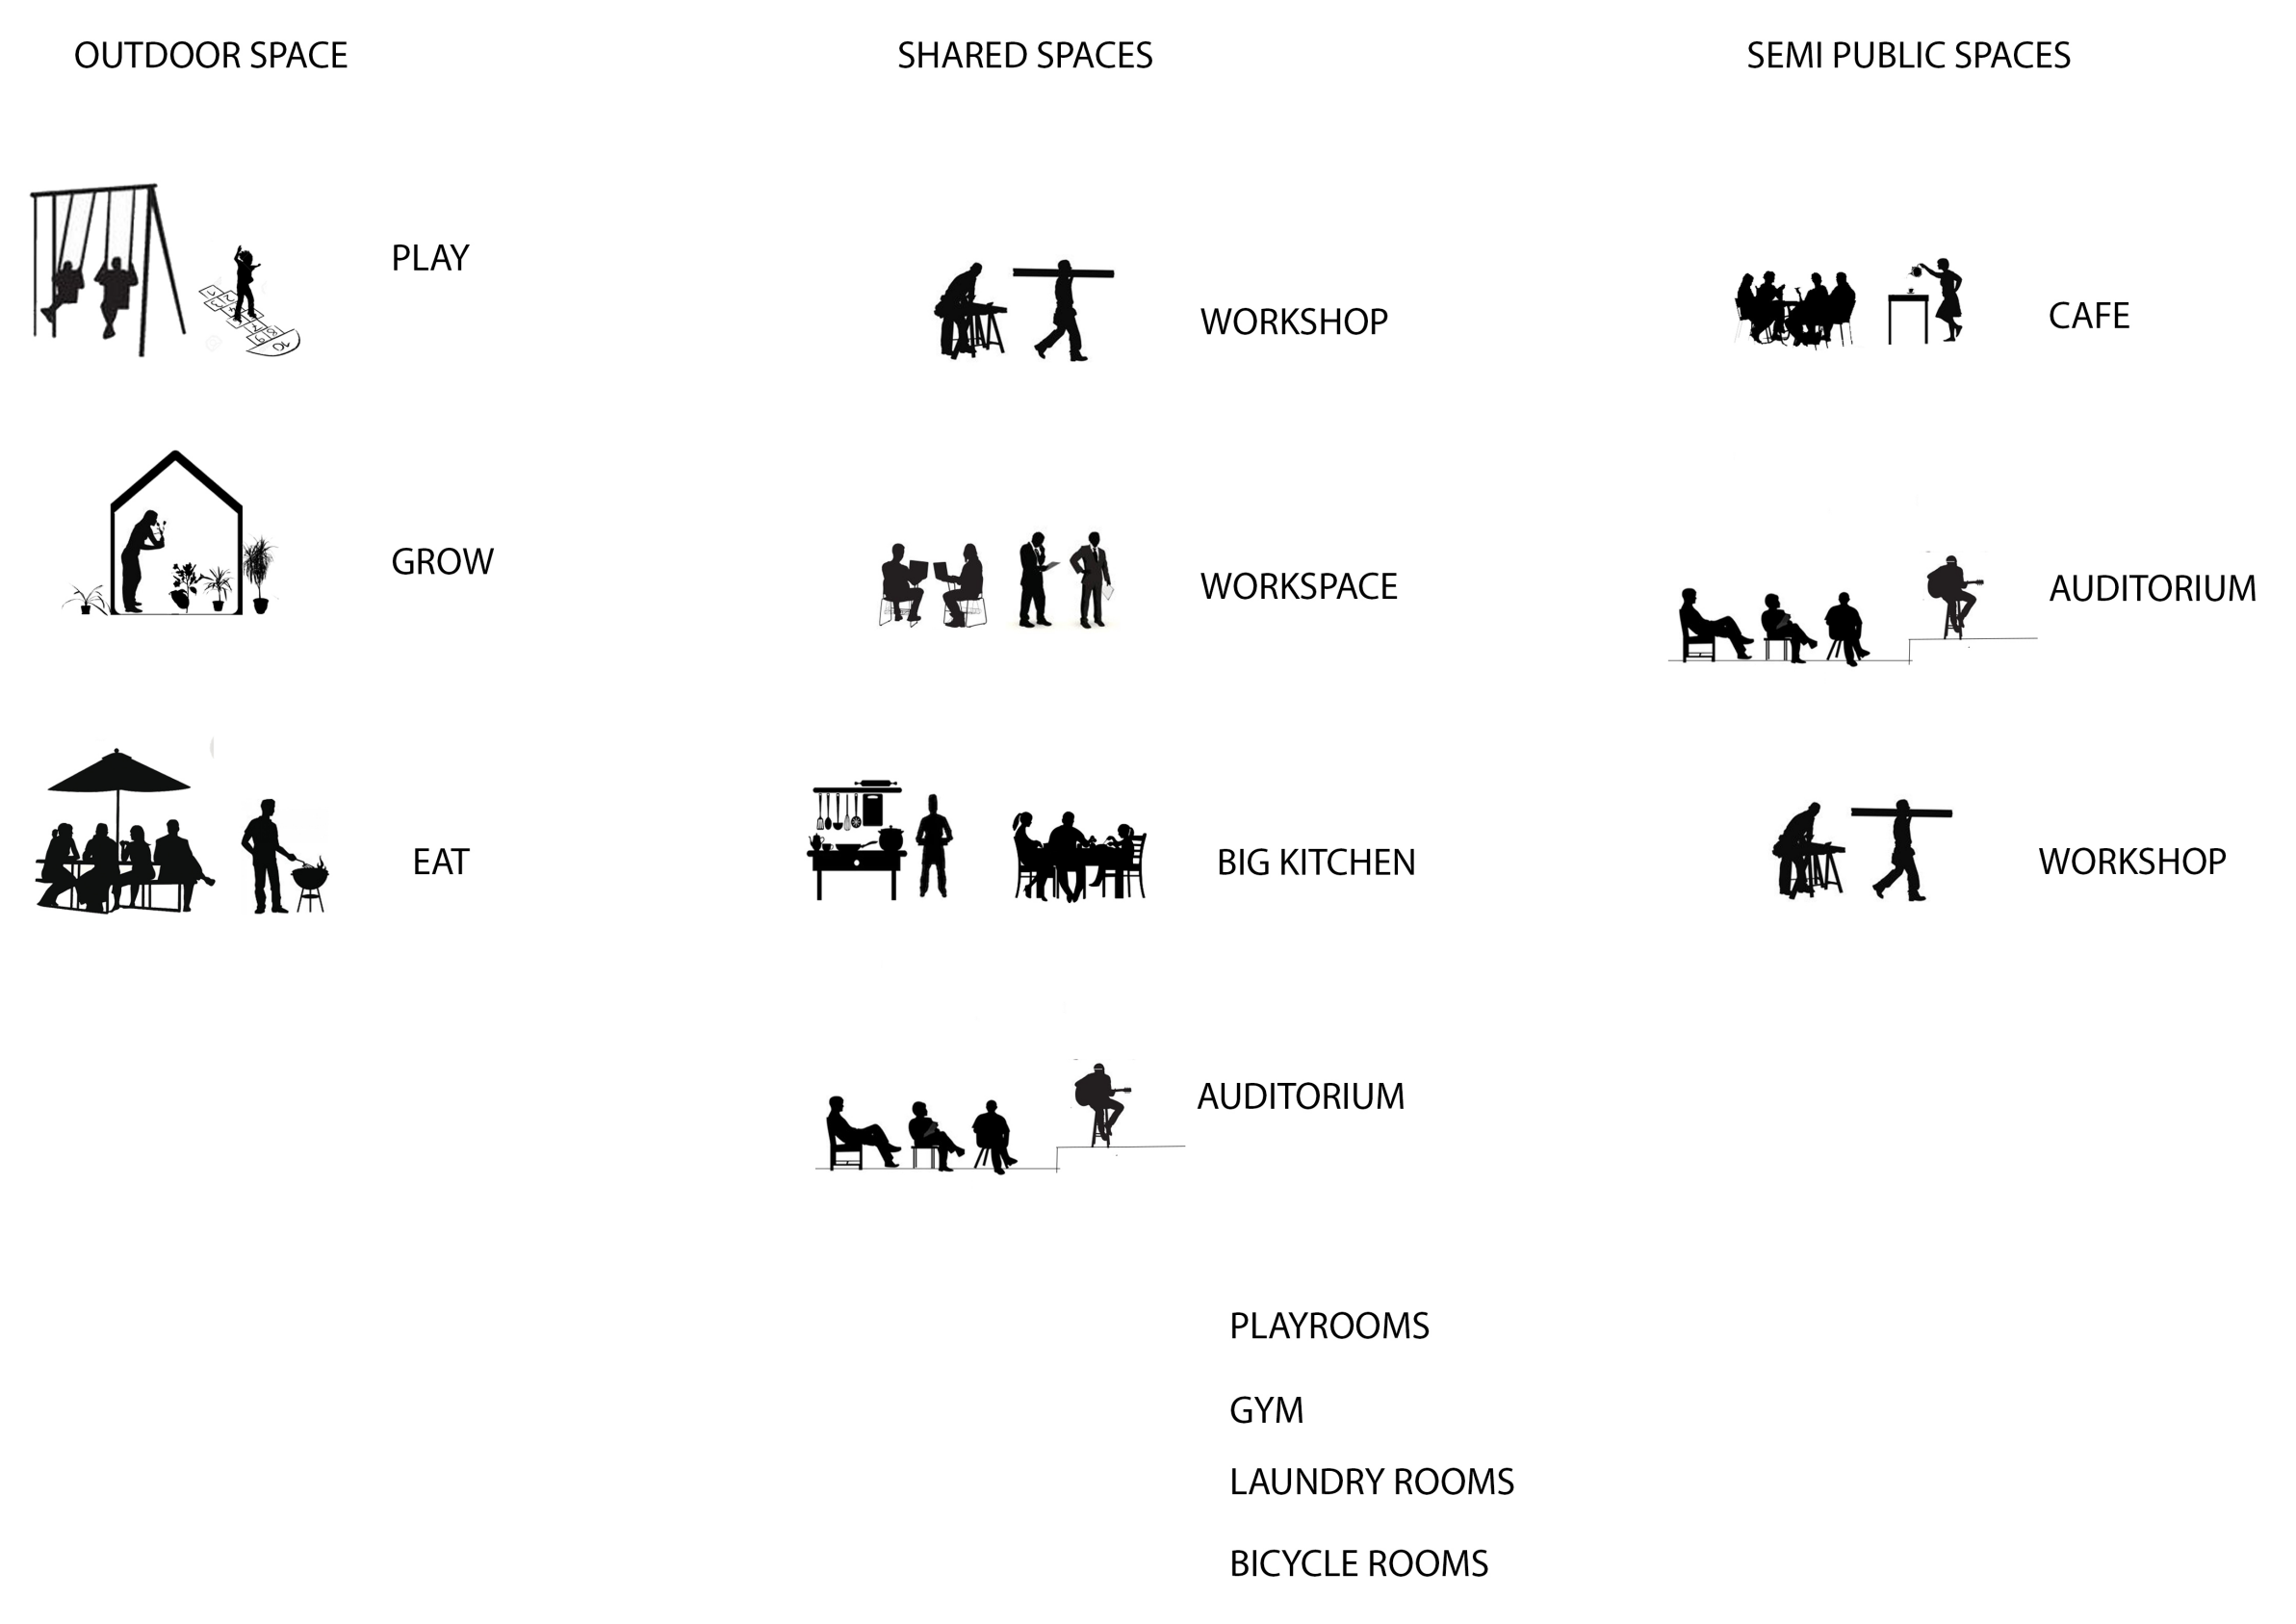


Existing

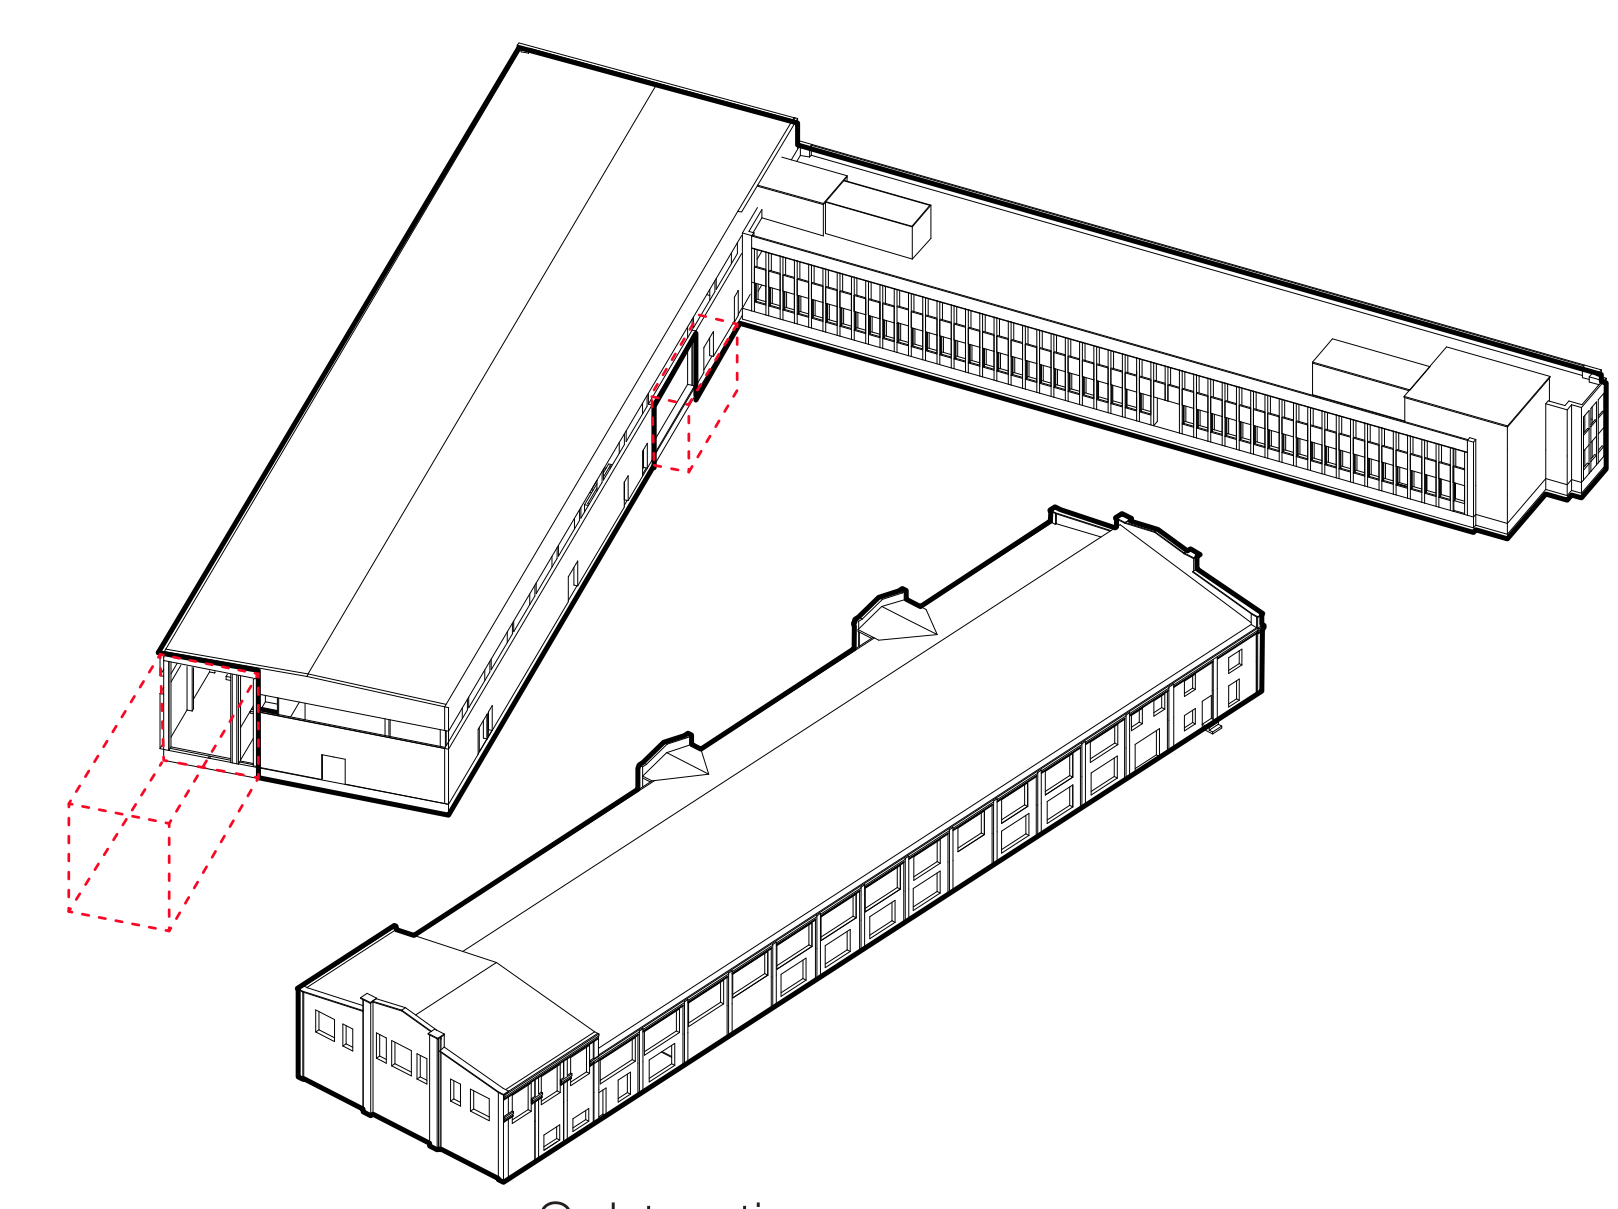

Subtracting


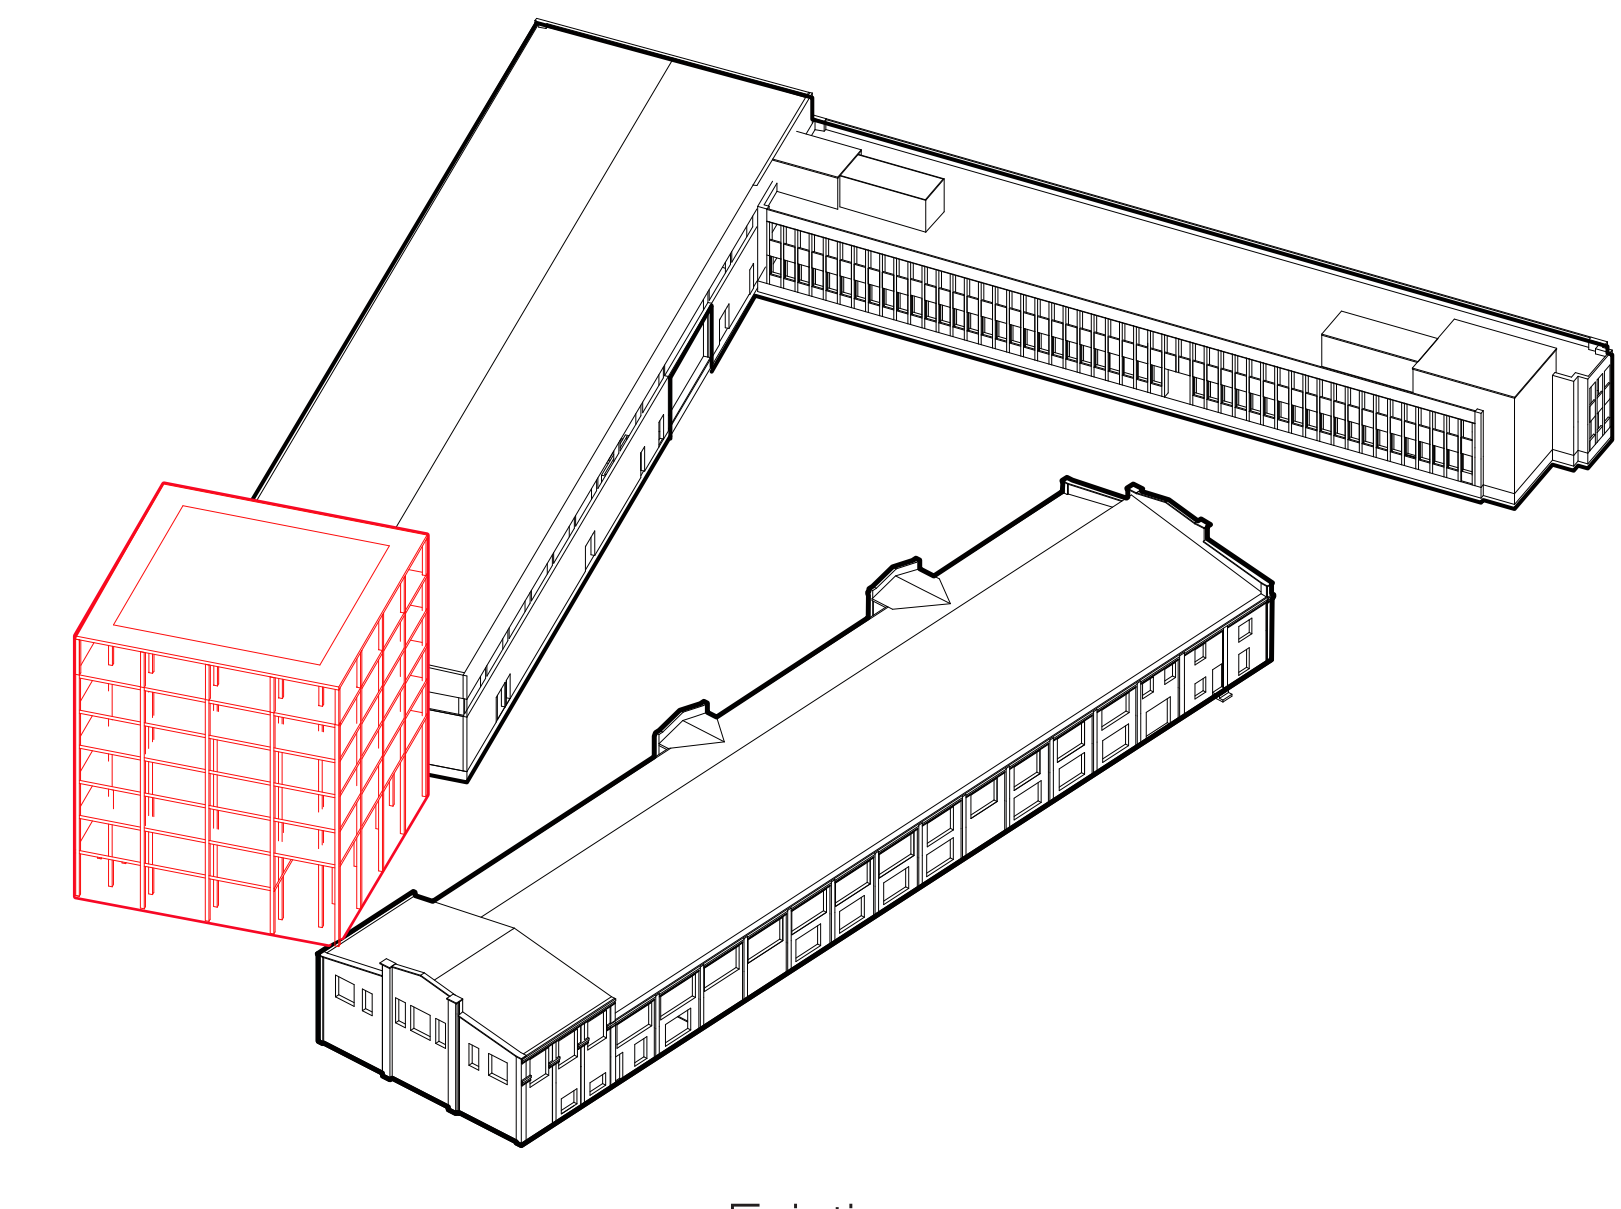



Existing

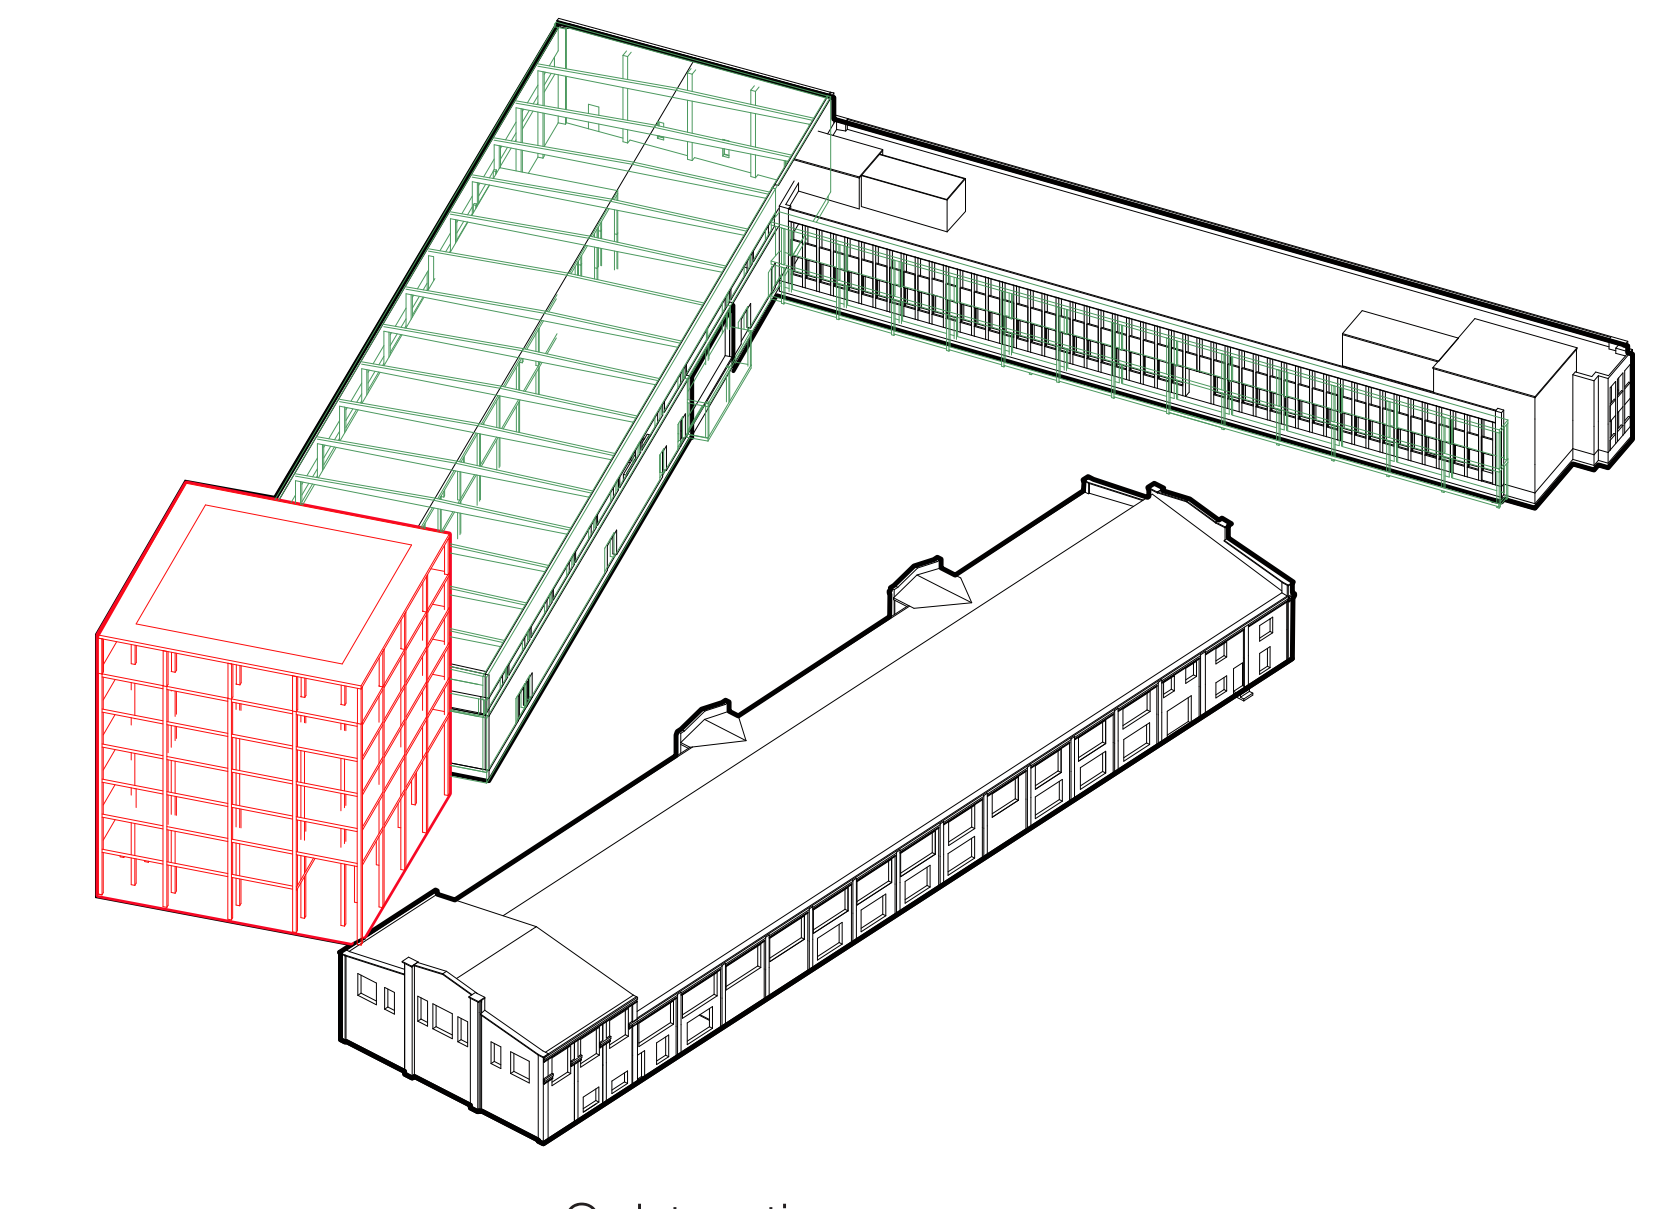


Subtracting



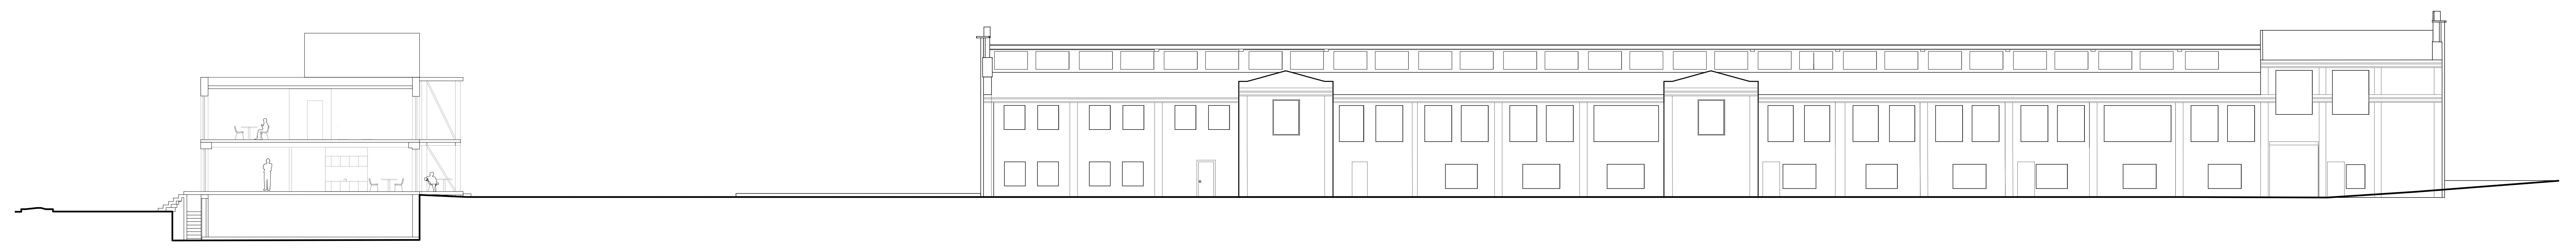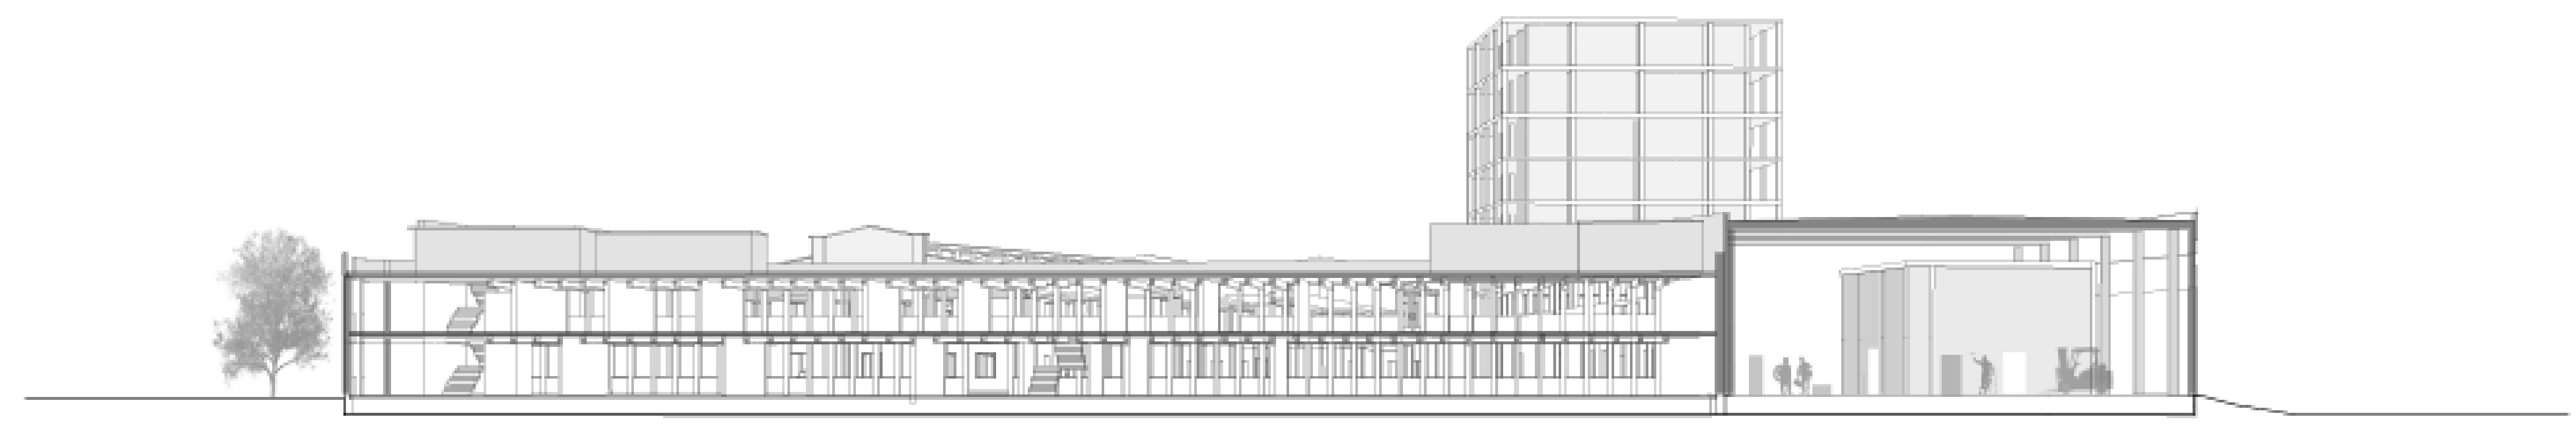


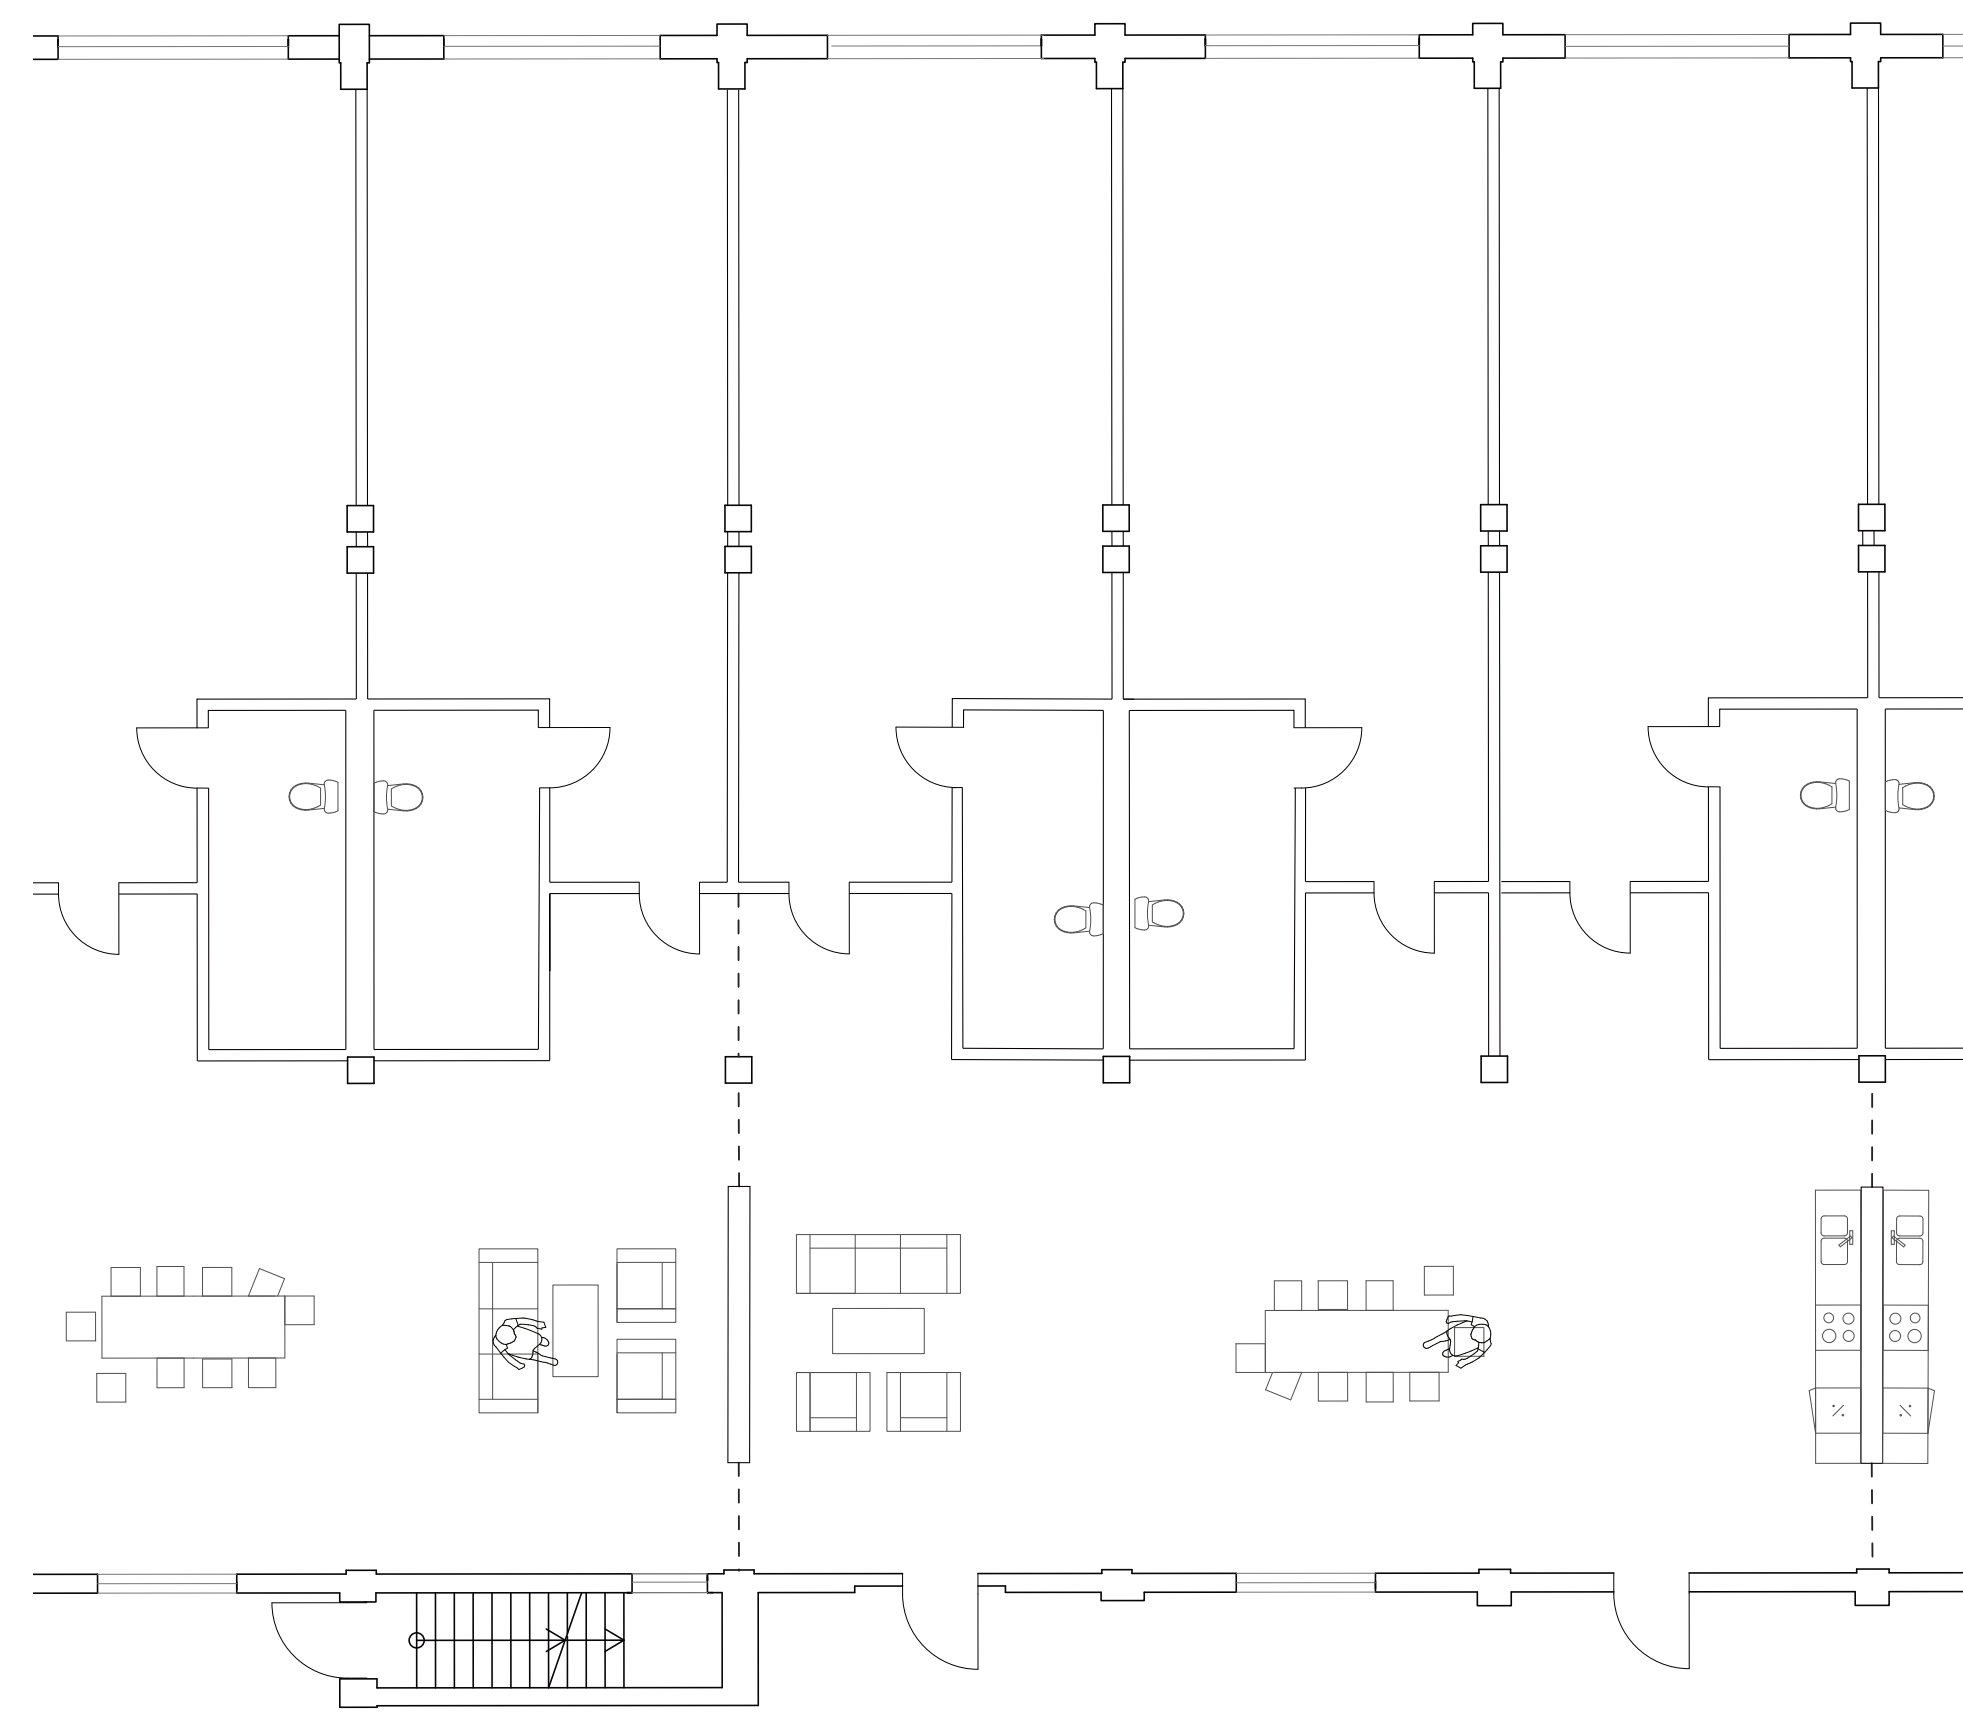


Spacious private rooms with bathrooms. Shares kitchen and living area. Possible to move between the common rooms.

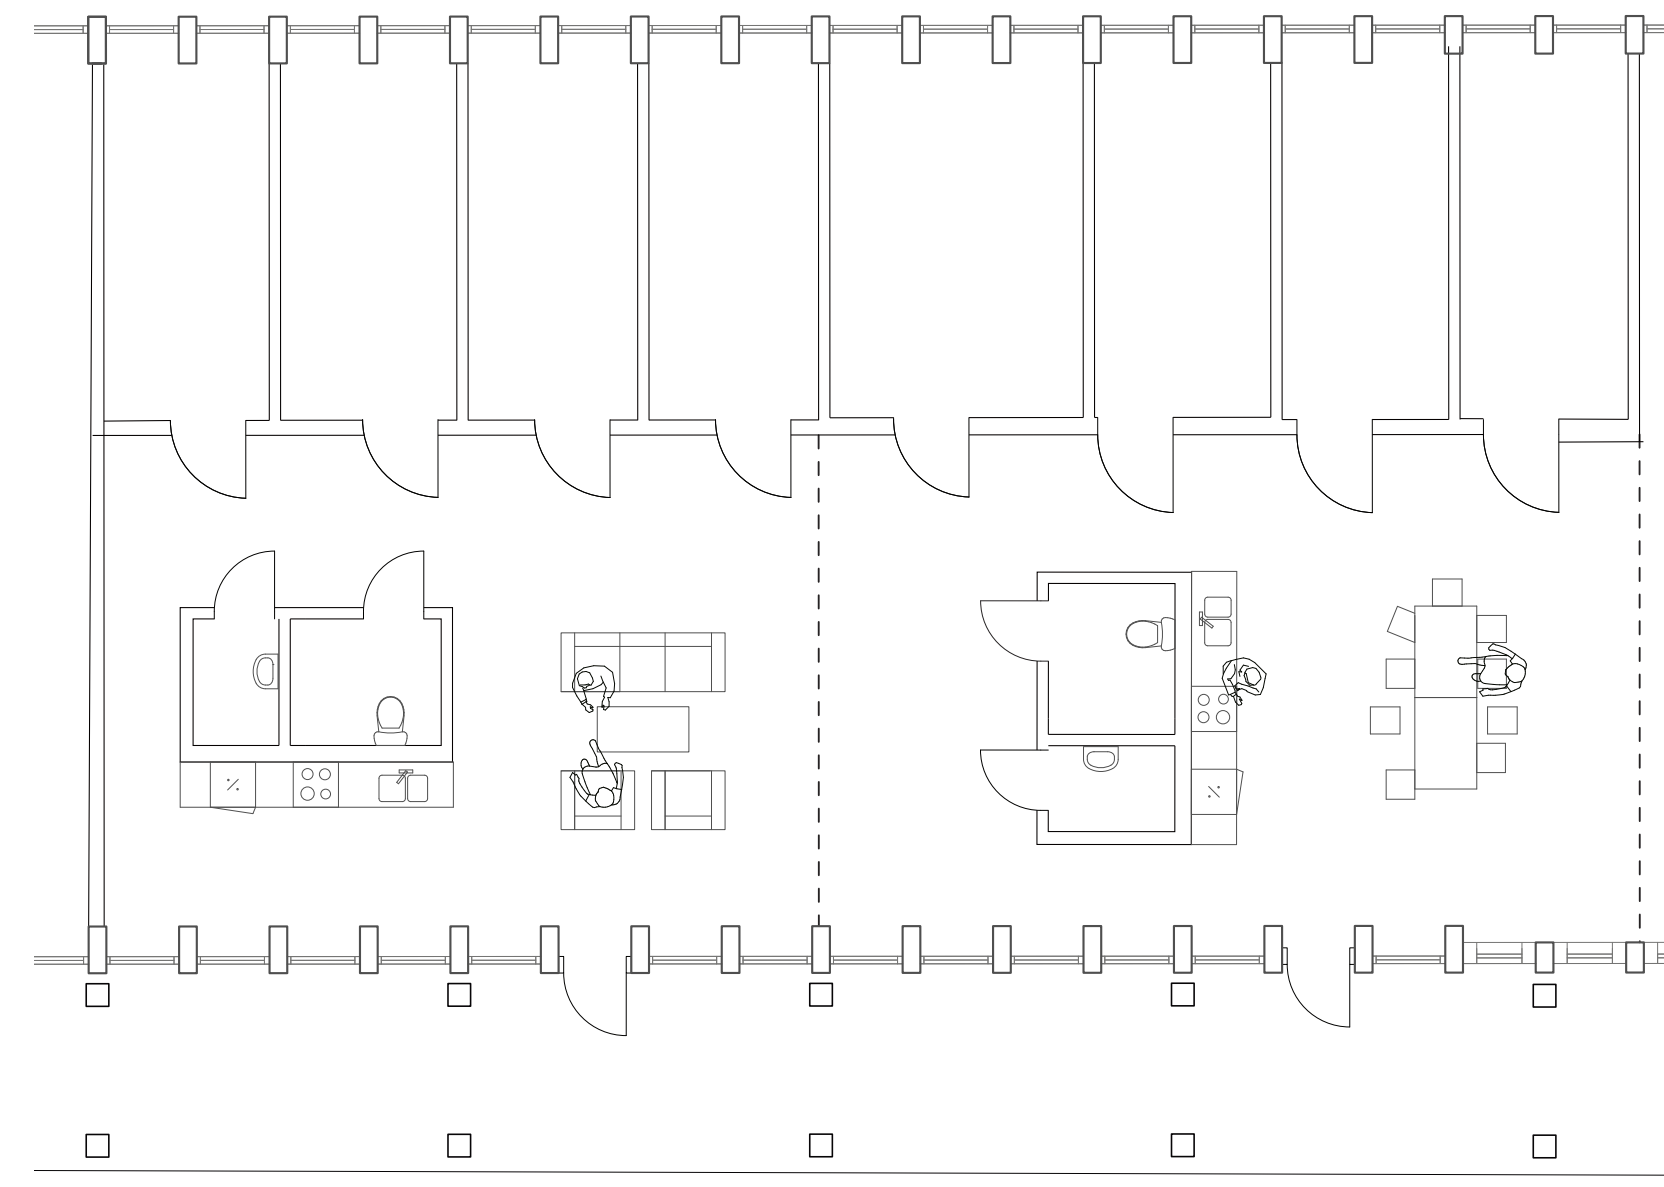

Collective with small private room. Shared bathroom, kitchen and living space.

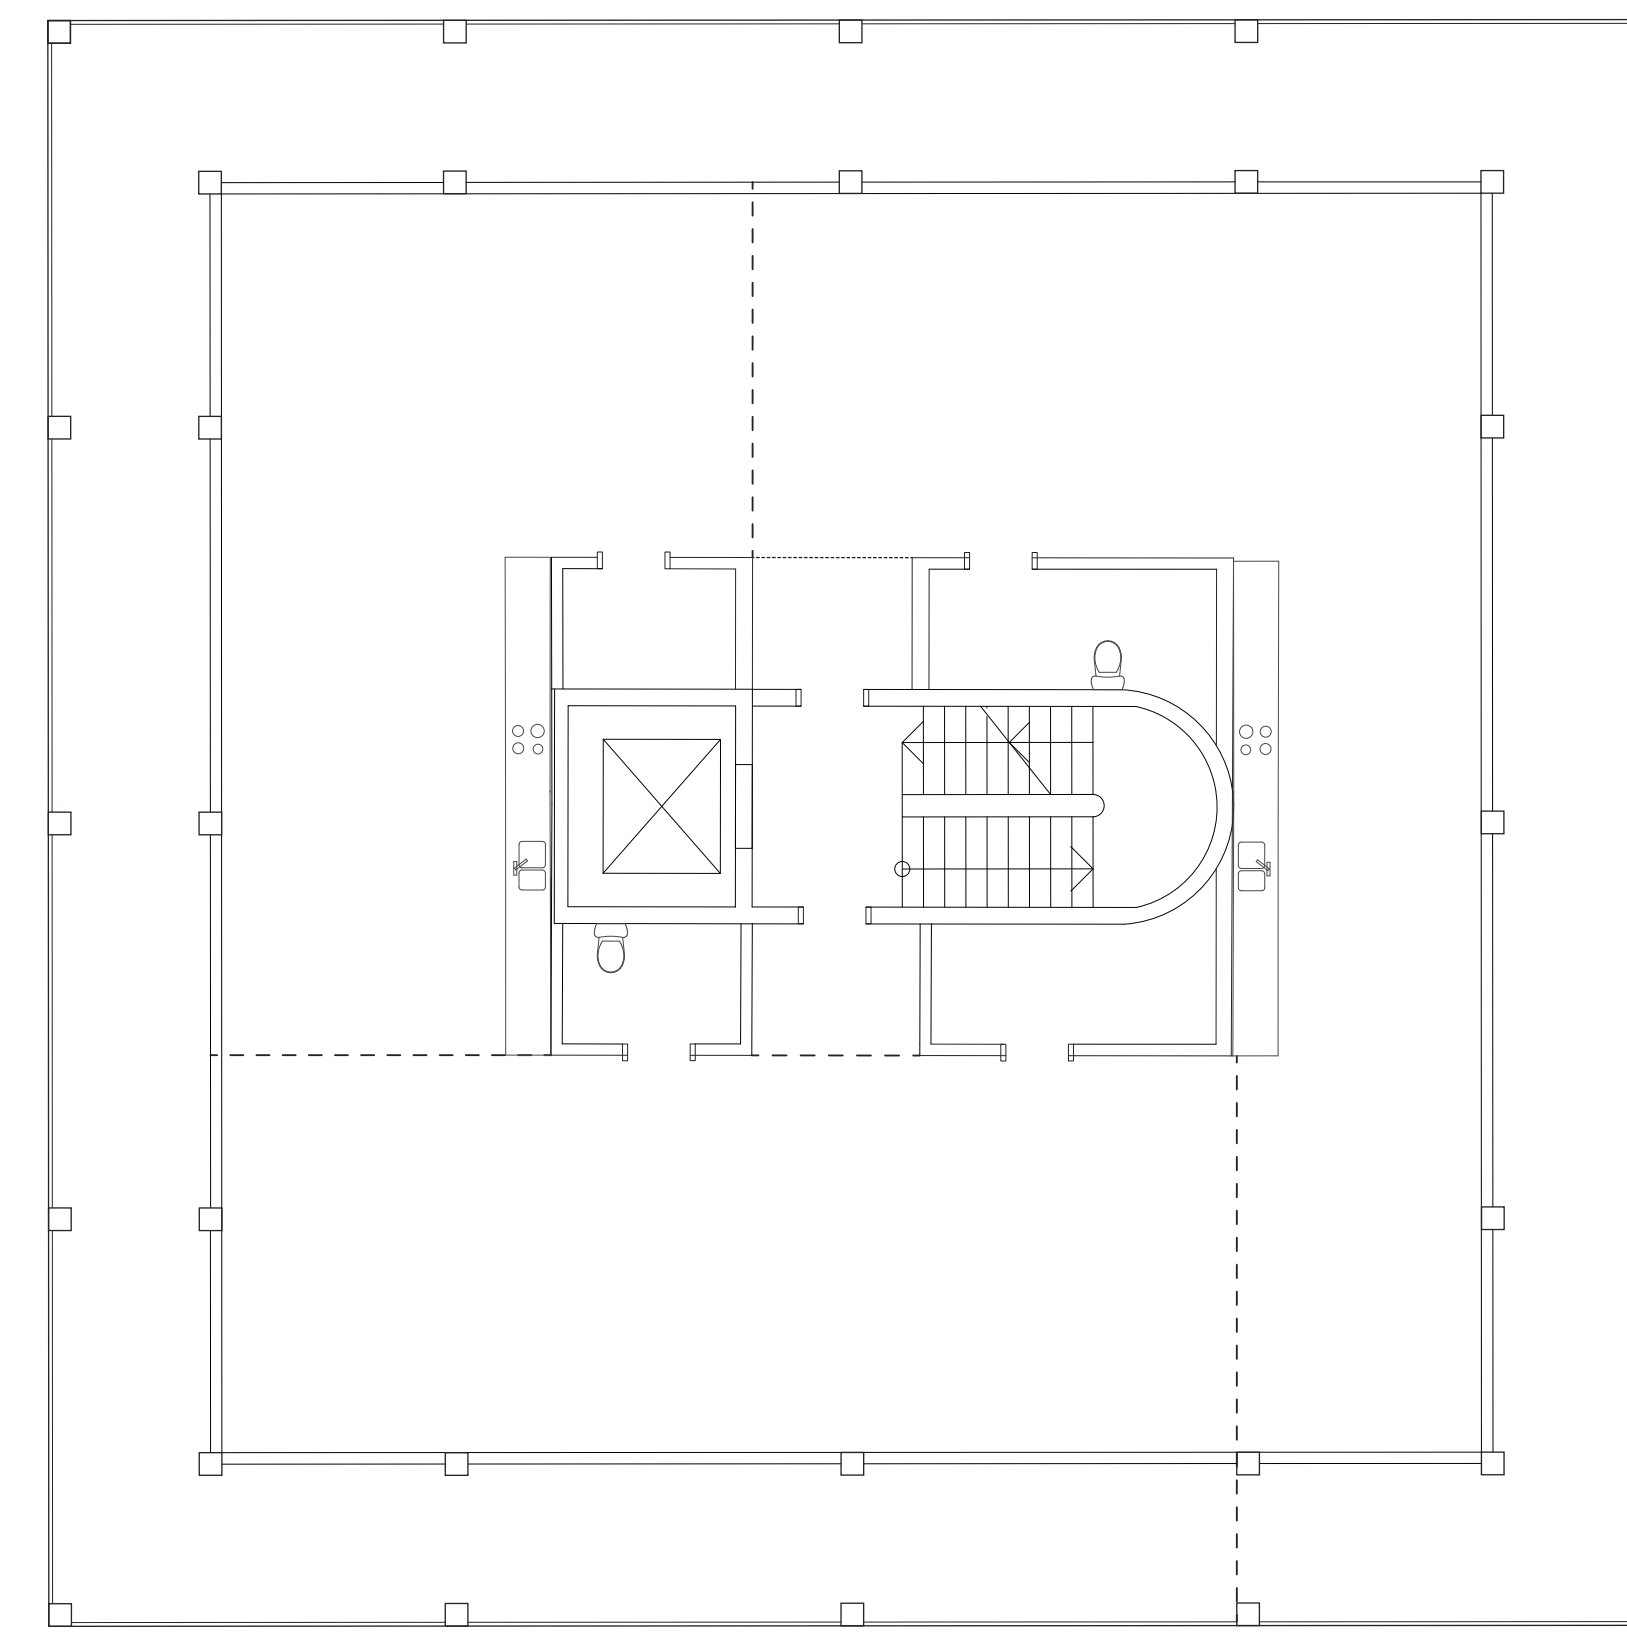

Tower plan with a core with vertical communication, toilets and kitchens. Frees up space for the inhabitants to decide for them self how to build a floor. Outside terrace connecting the floors together.

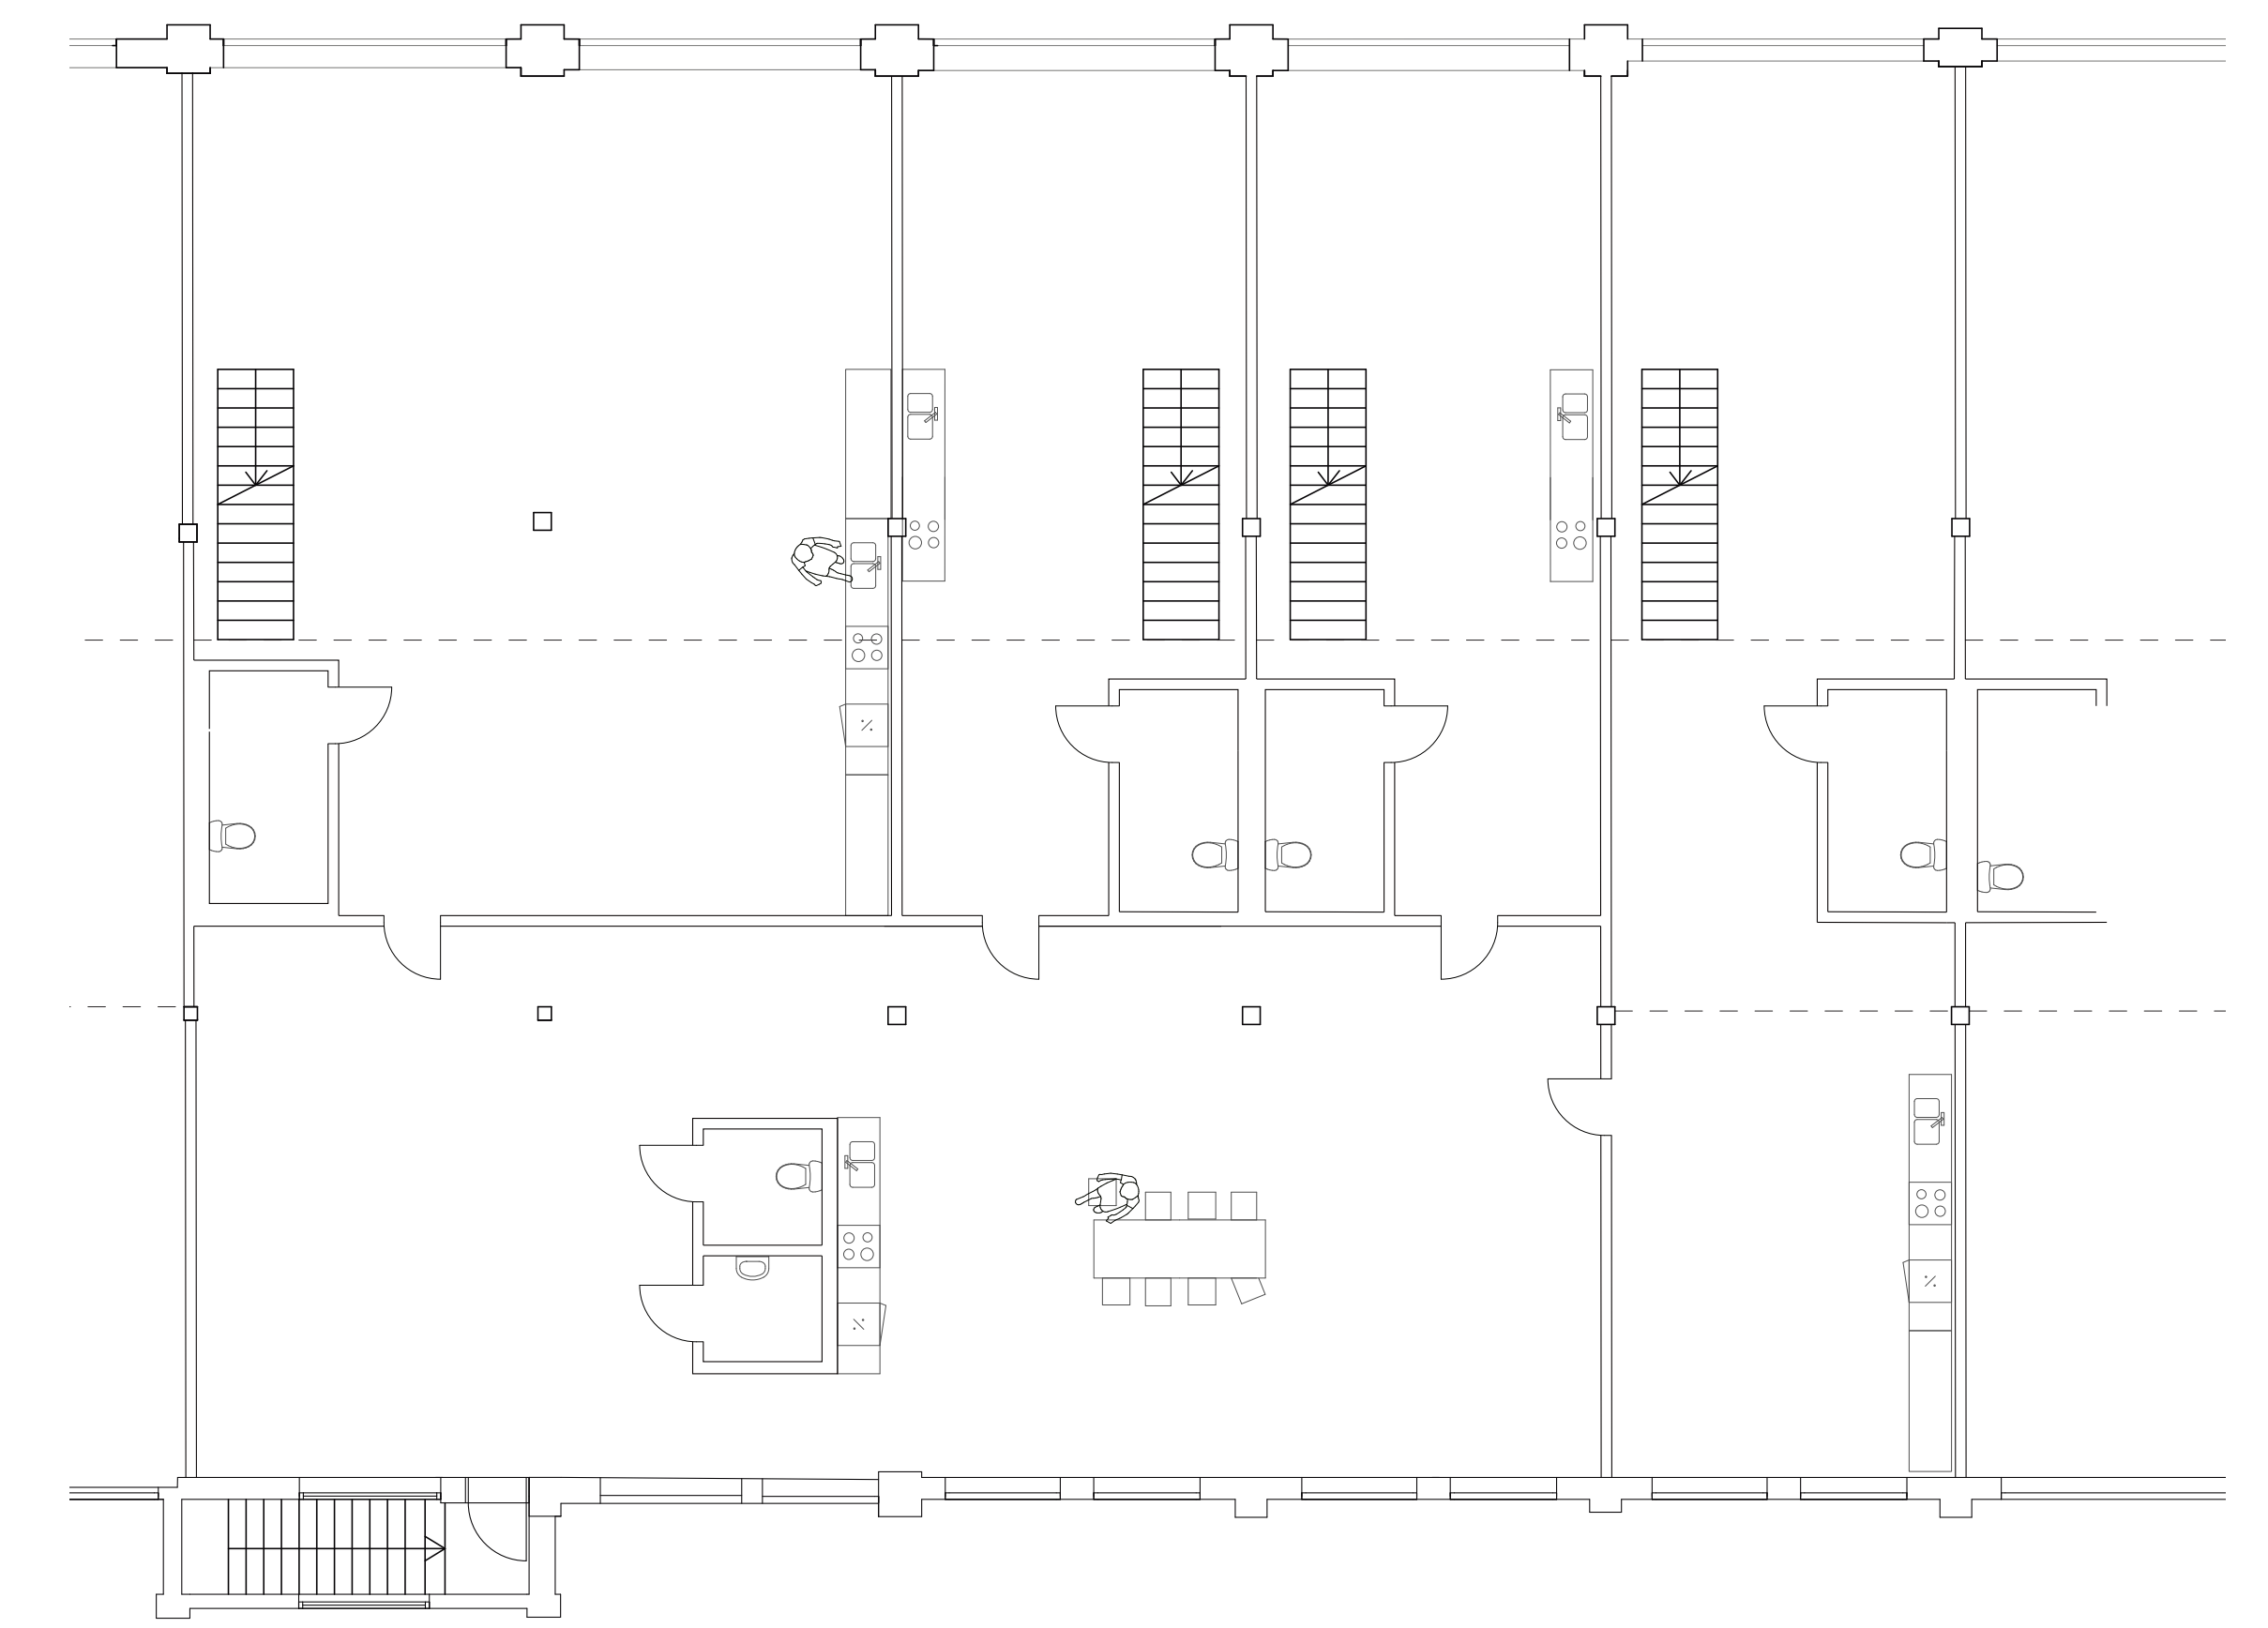

Private small apartments with gallery for sleeping upstairs. Access to common rooms form all the apartments.

