









ROOF PLAN 1:1000


ZHENG ZHOU

Ferry Terminal
22.Juli senter

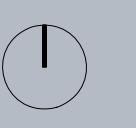


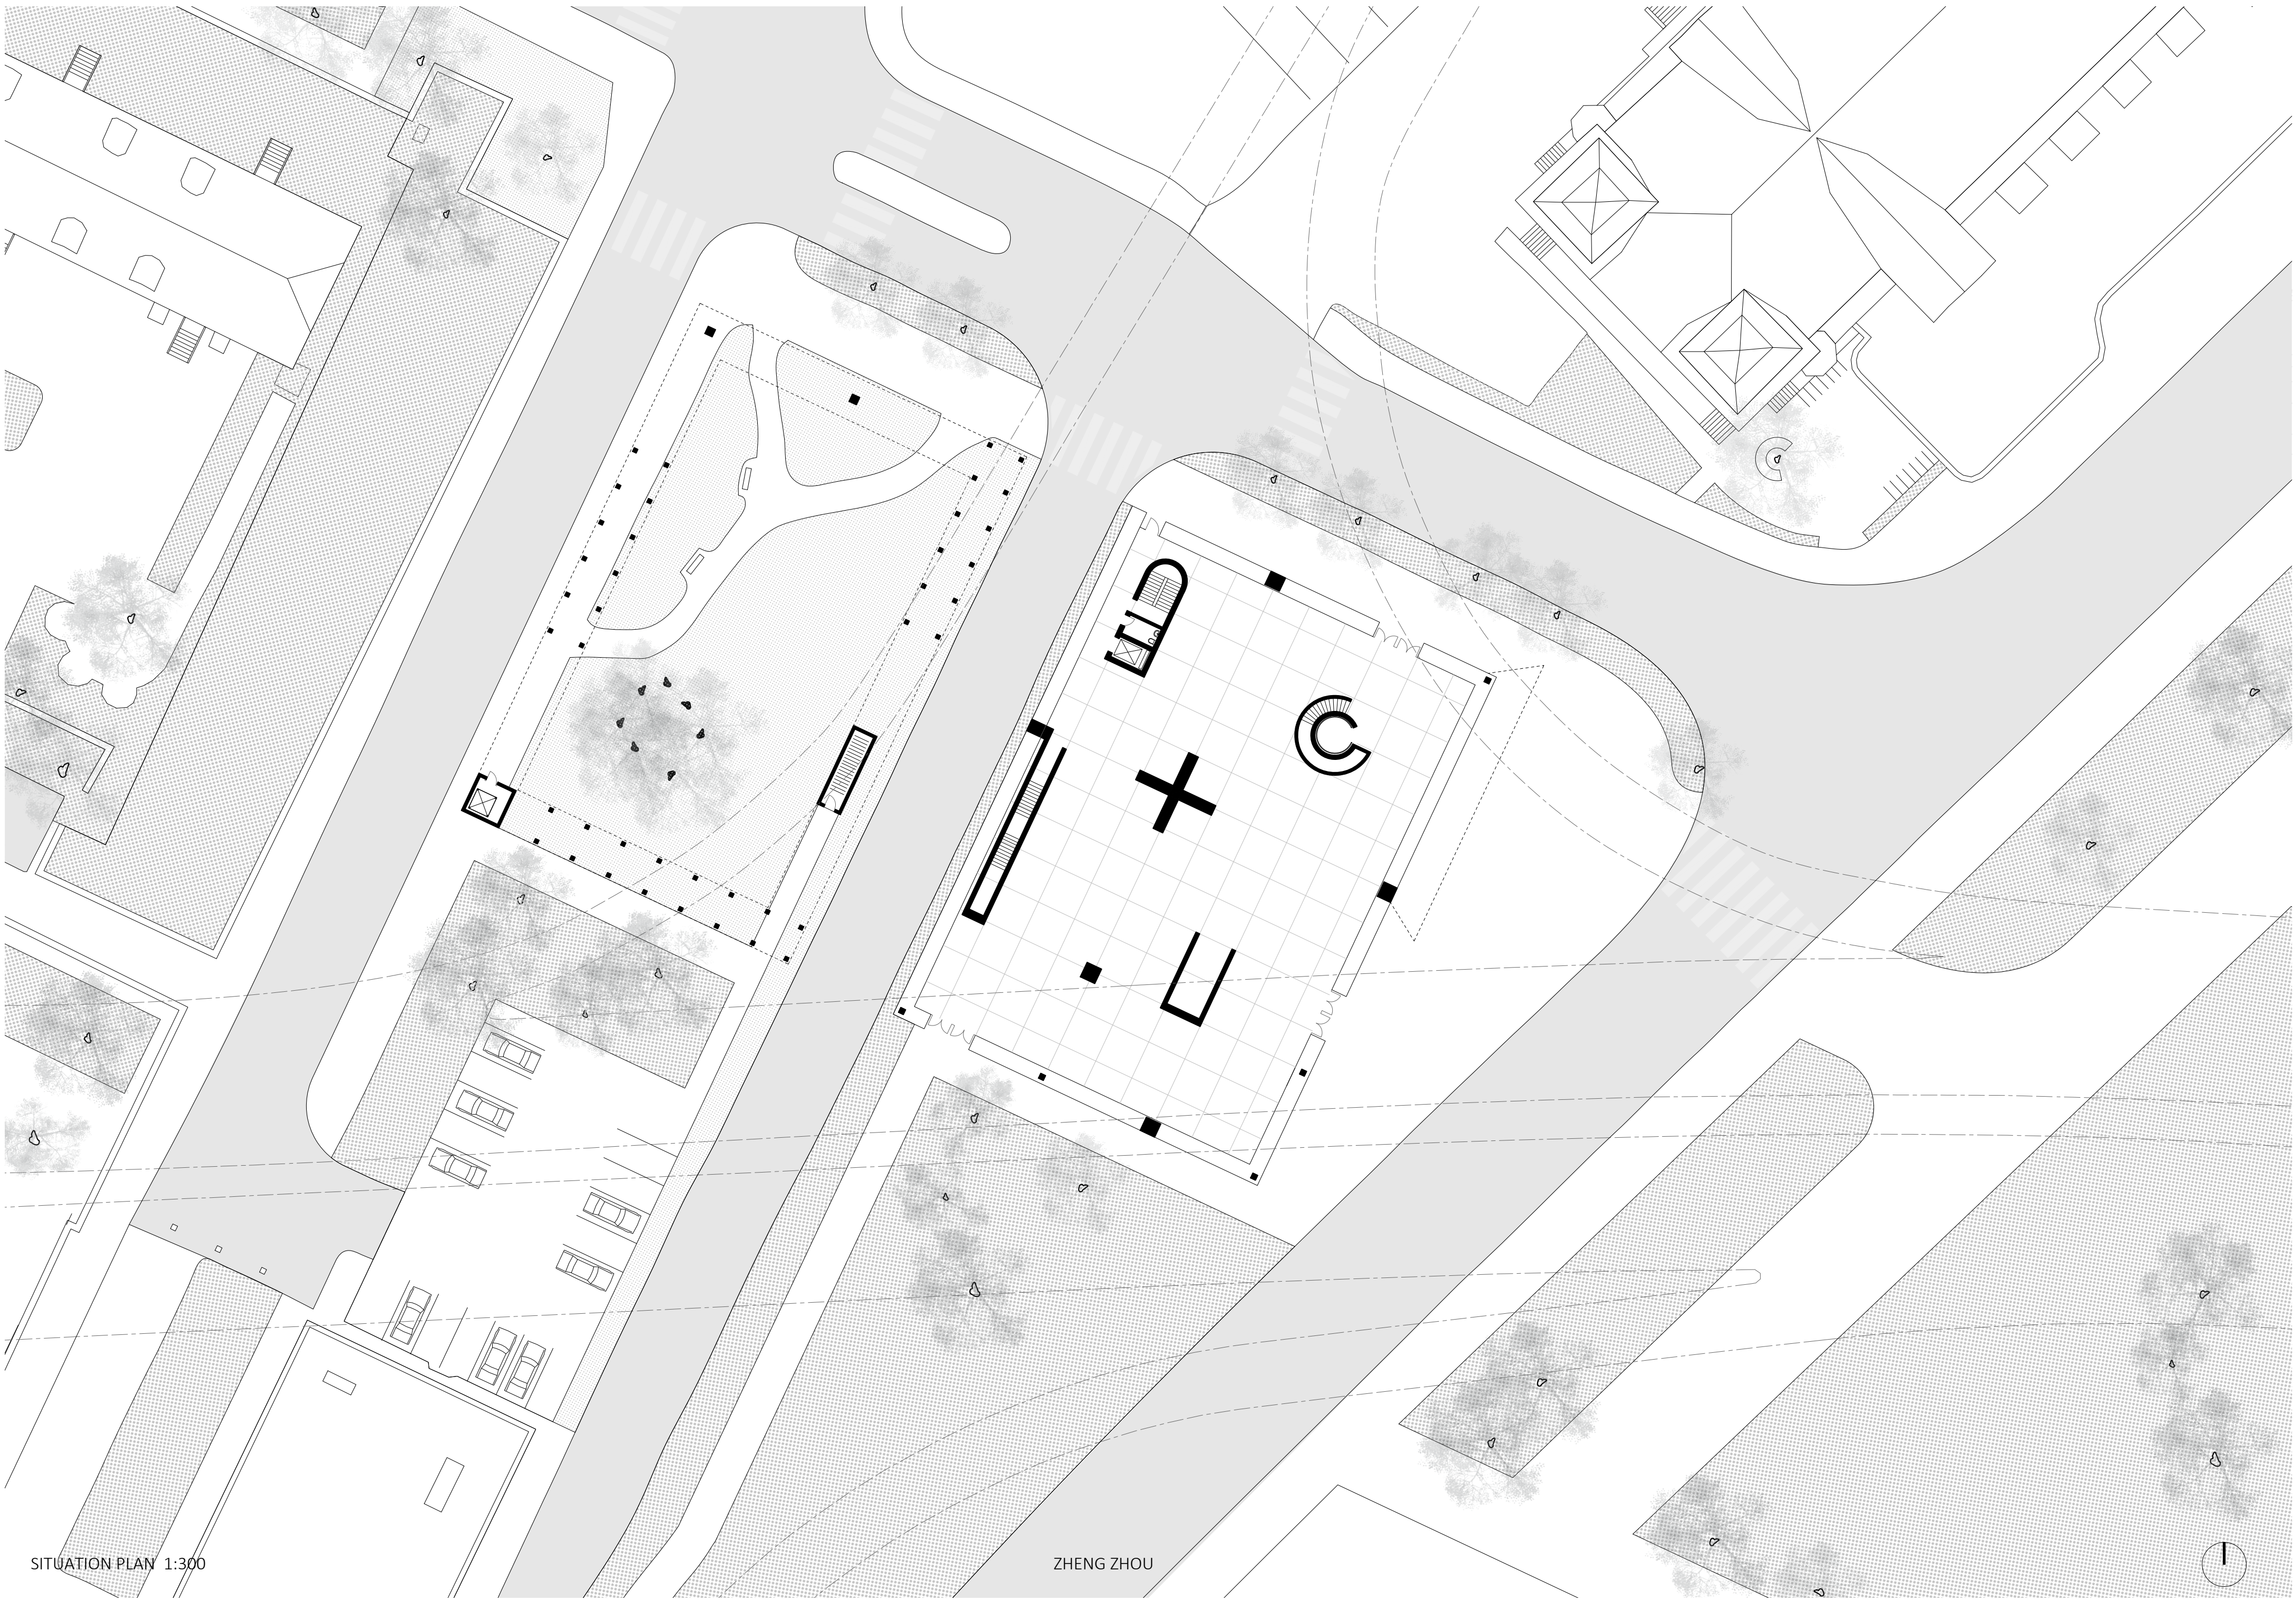

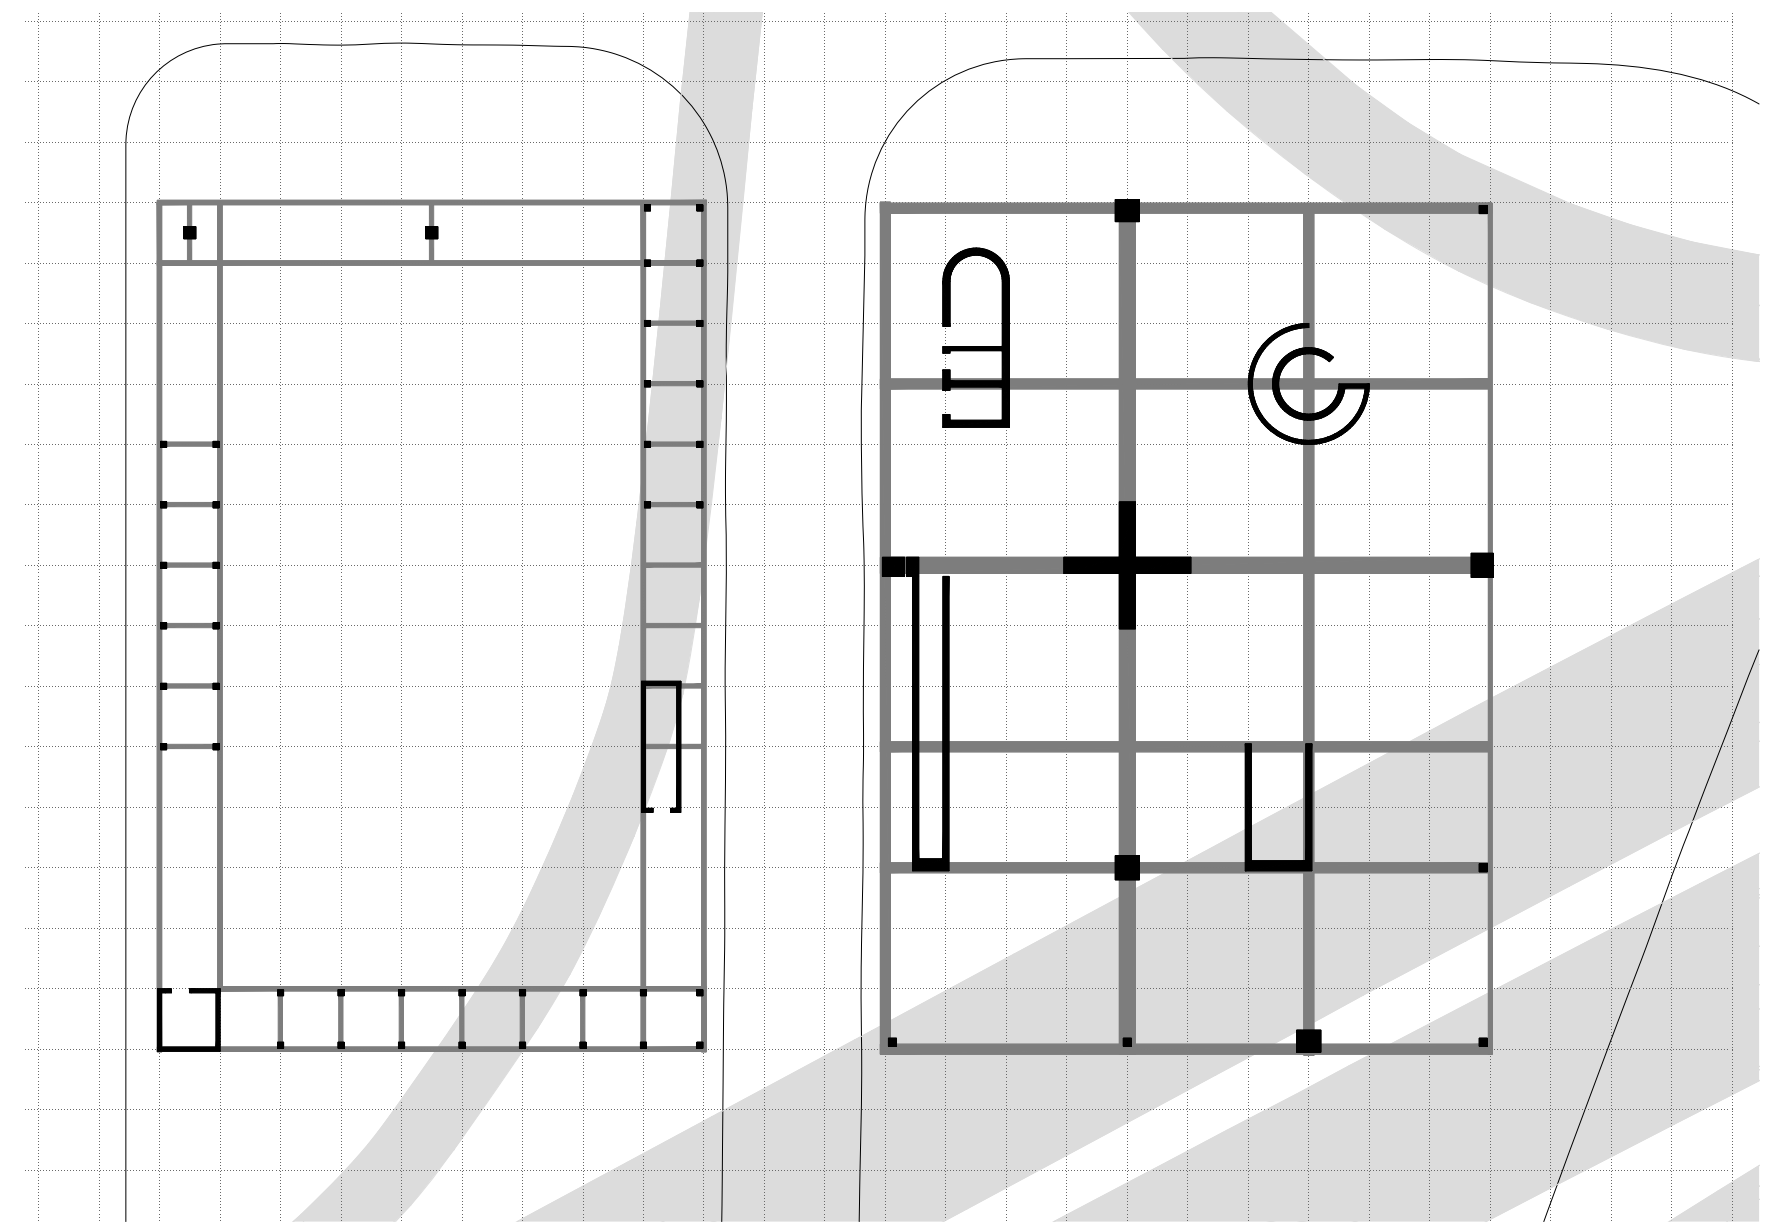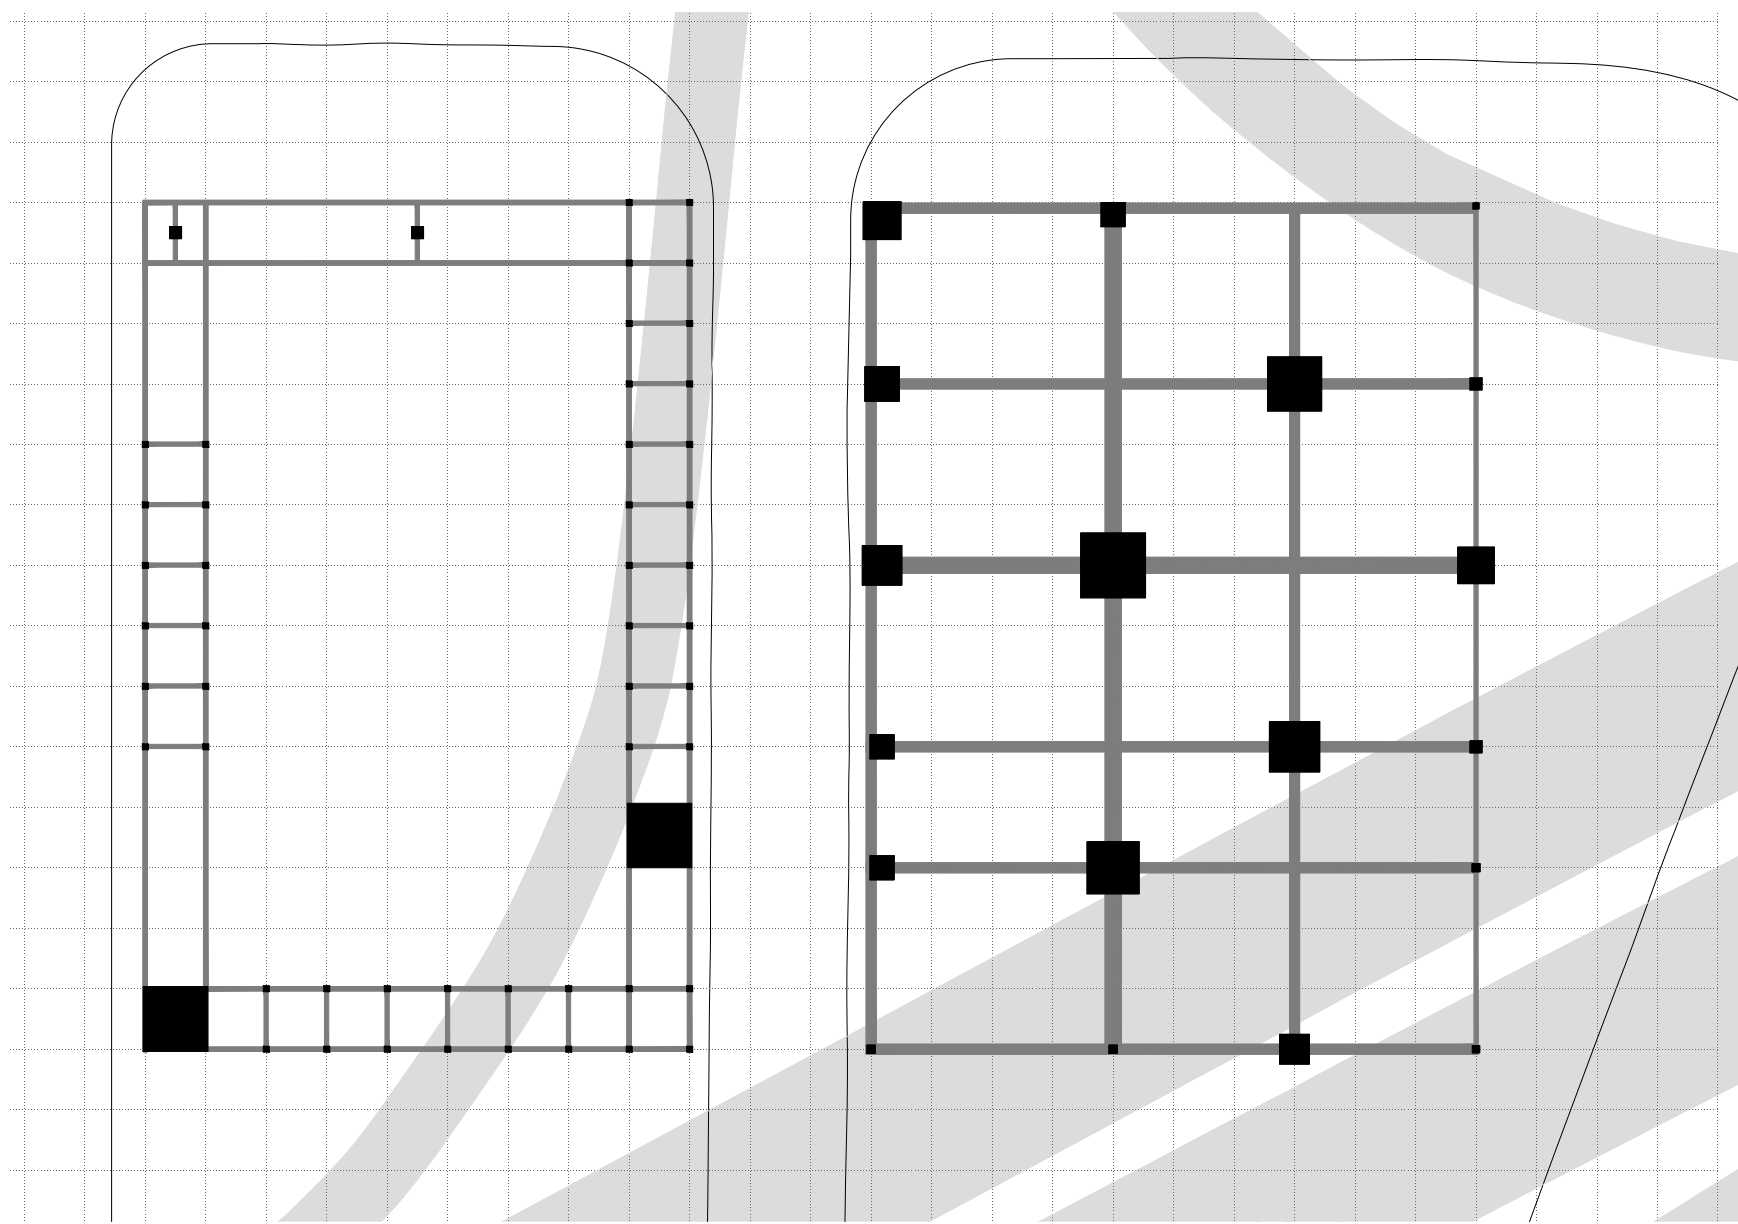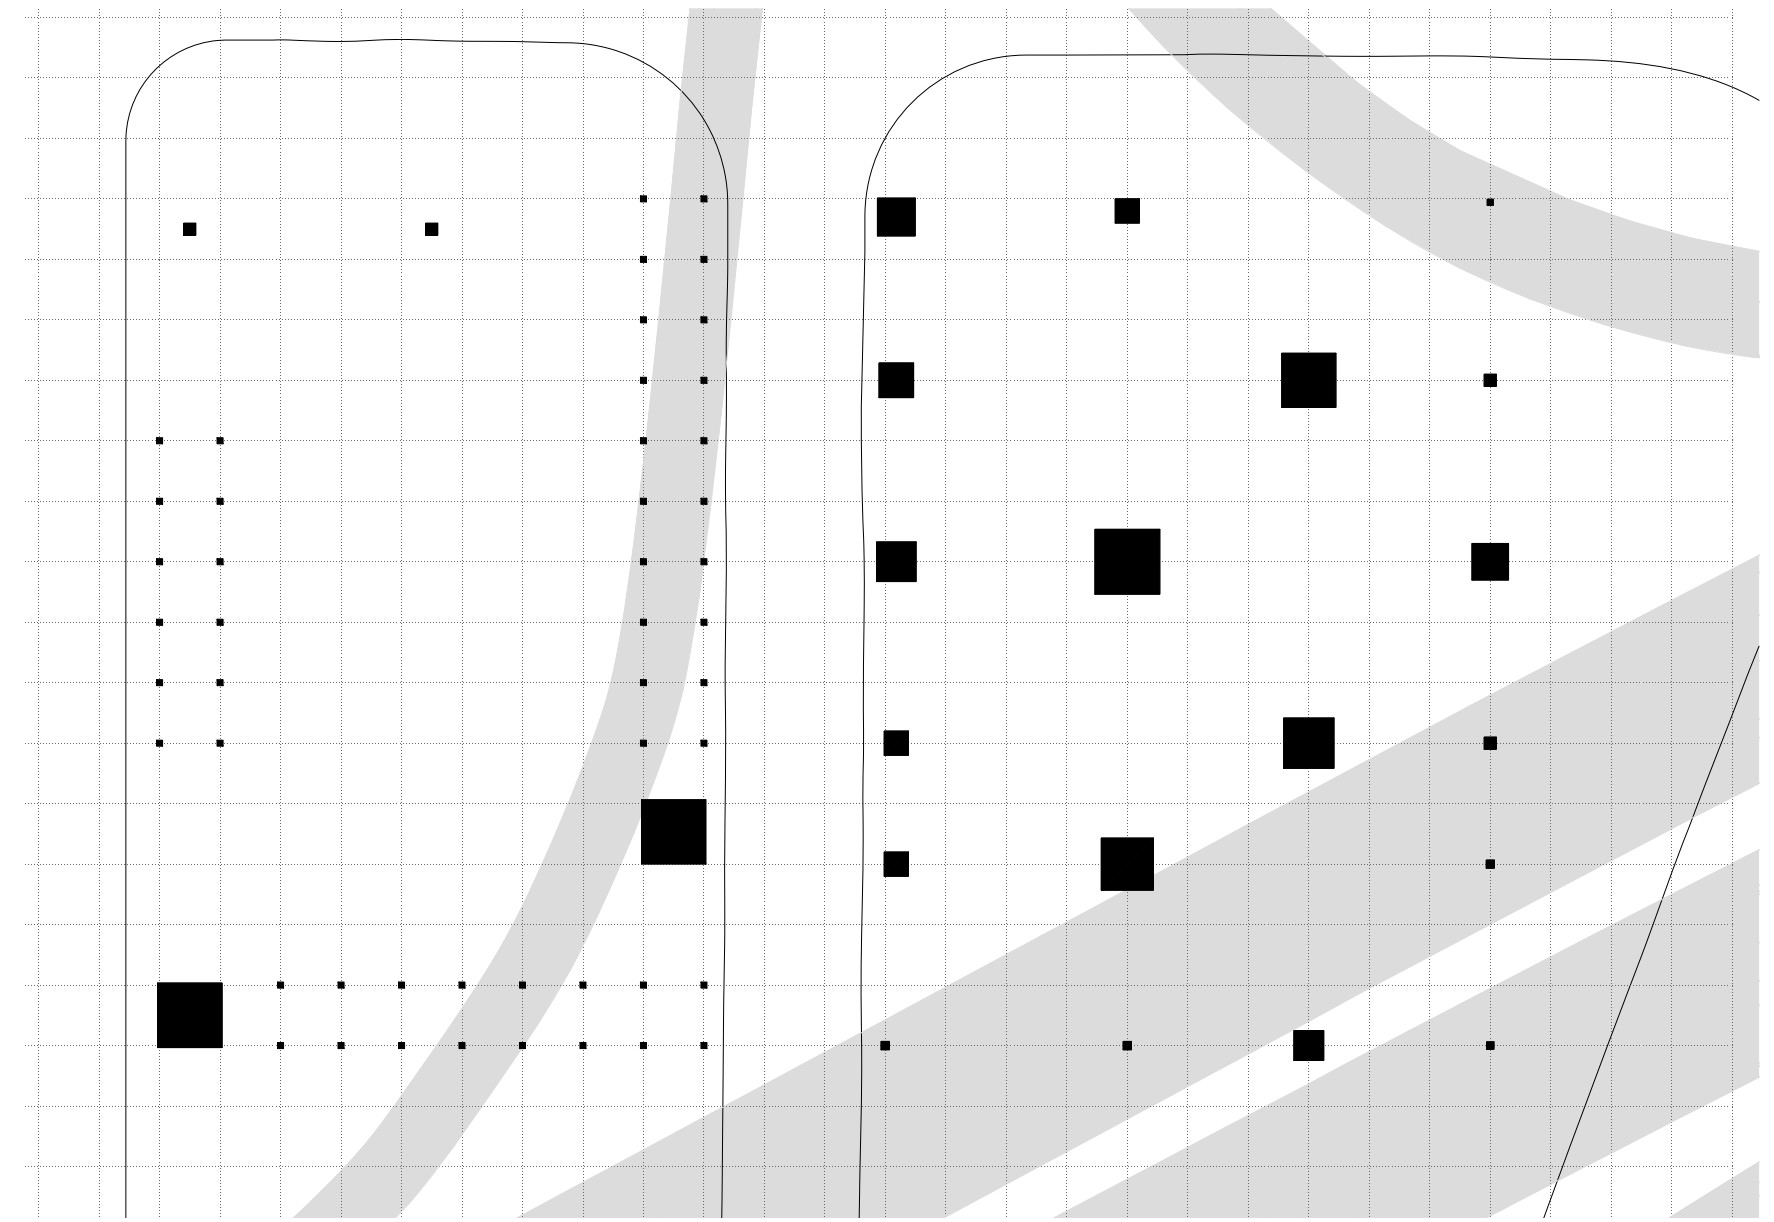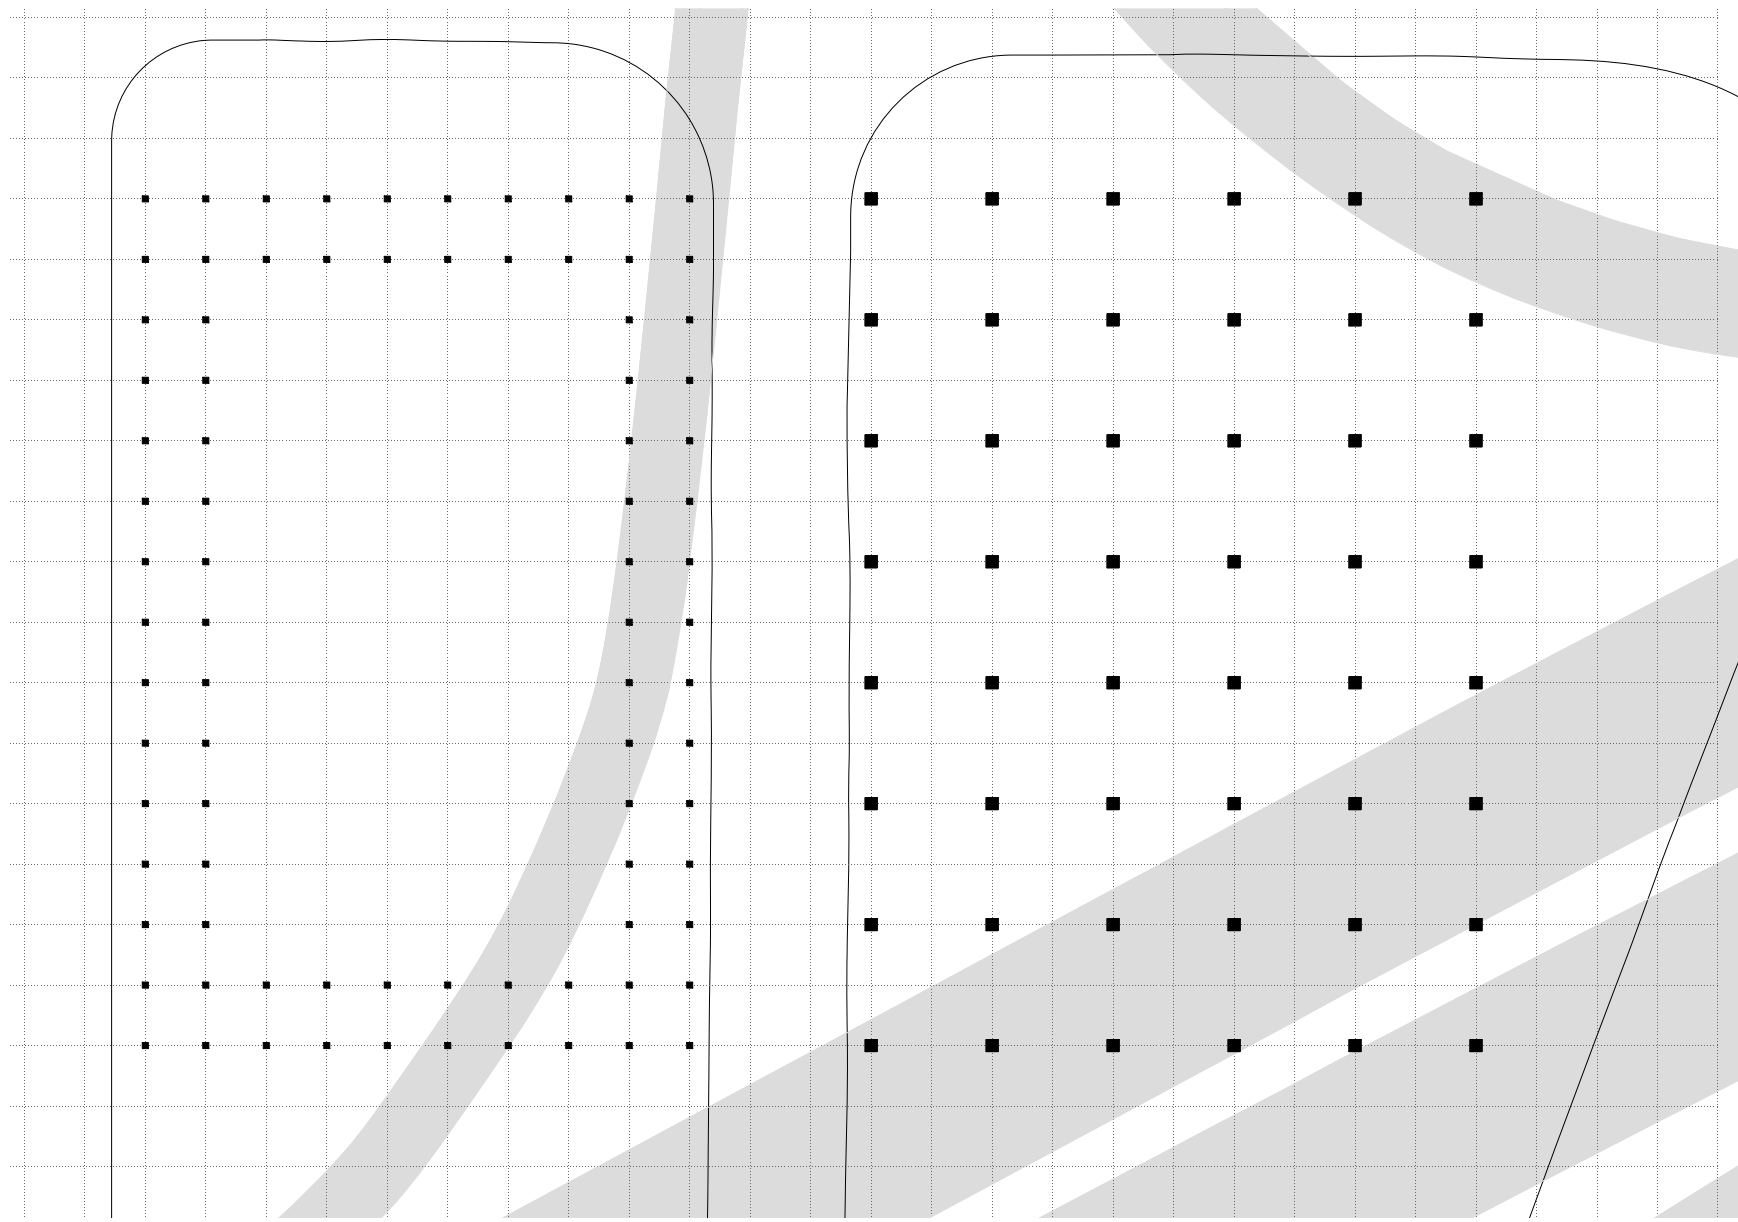

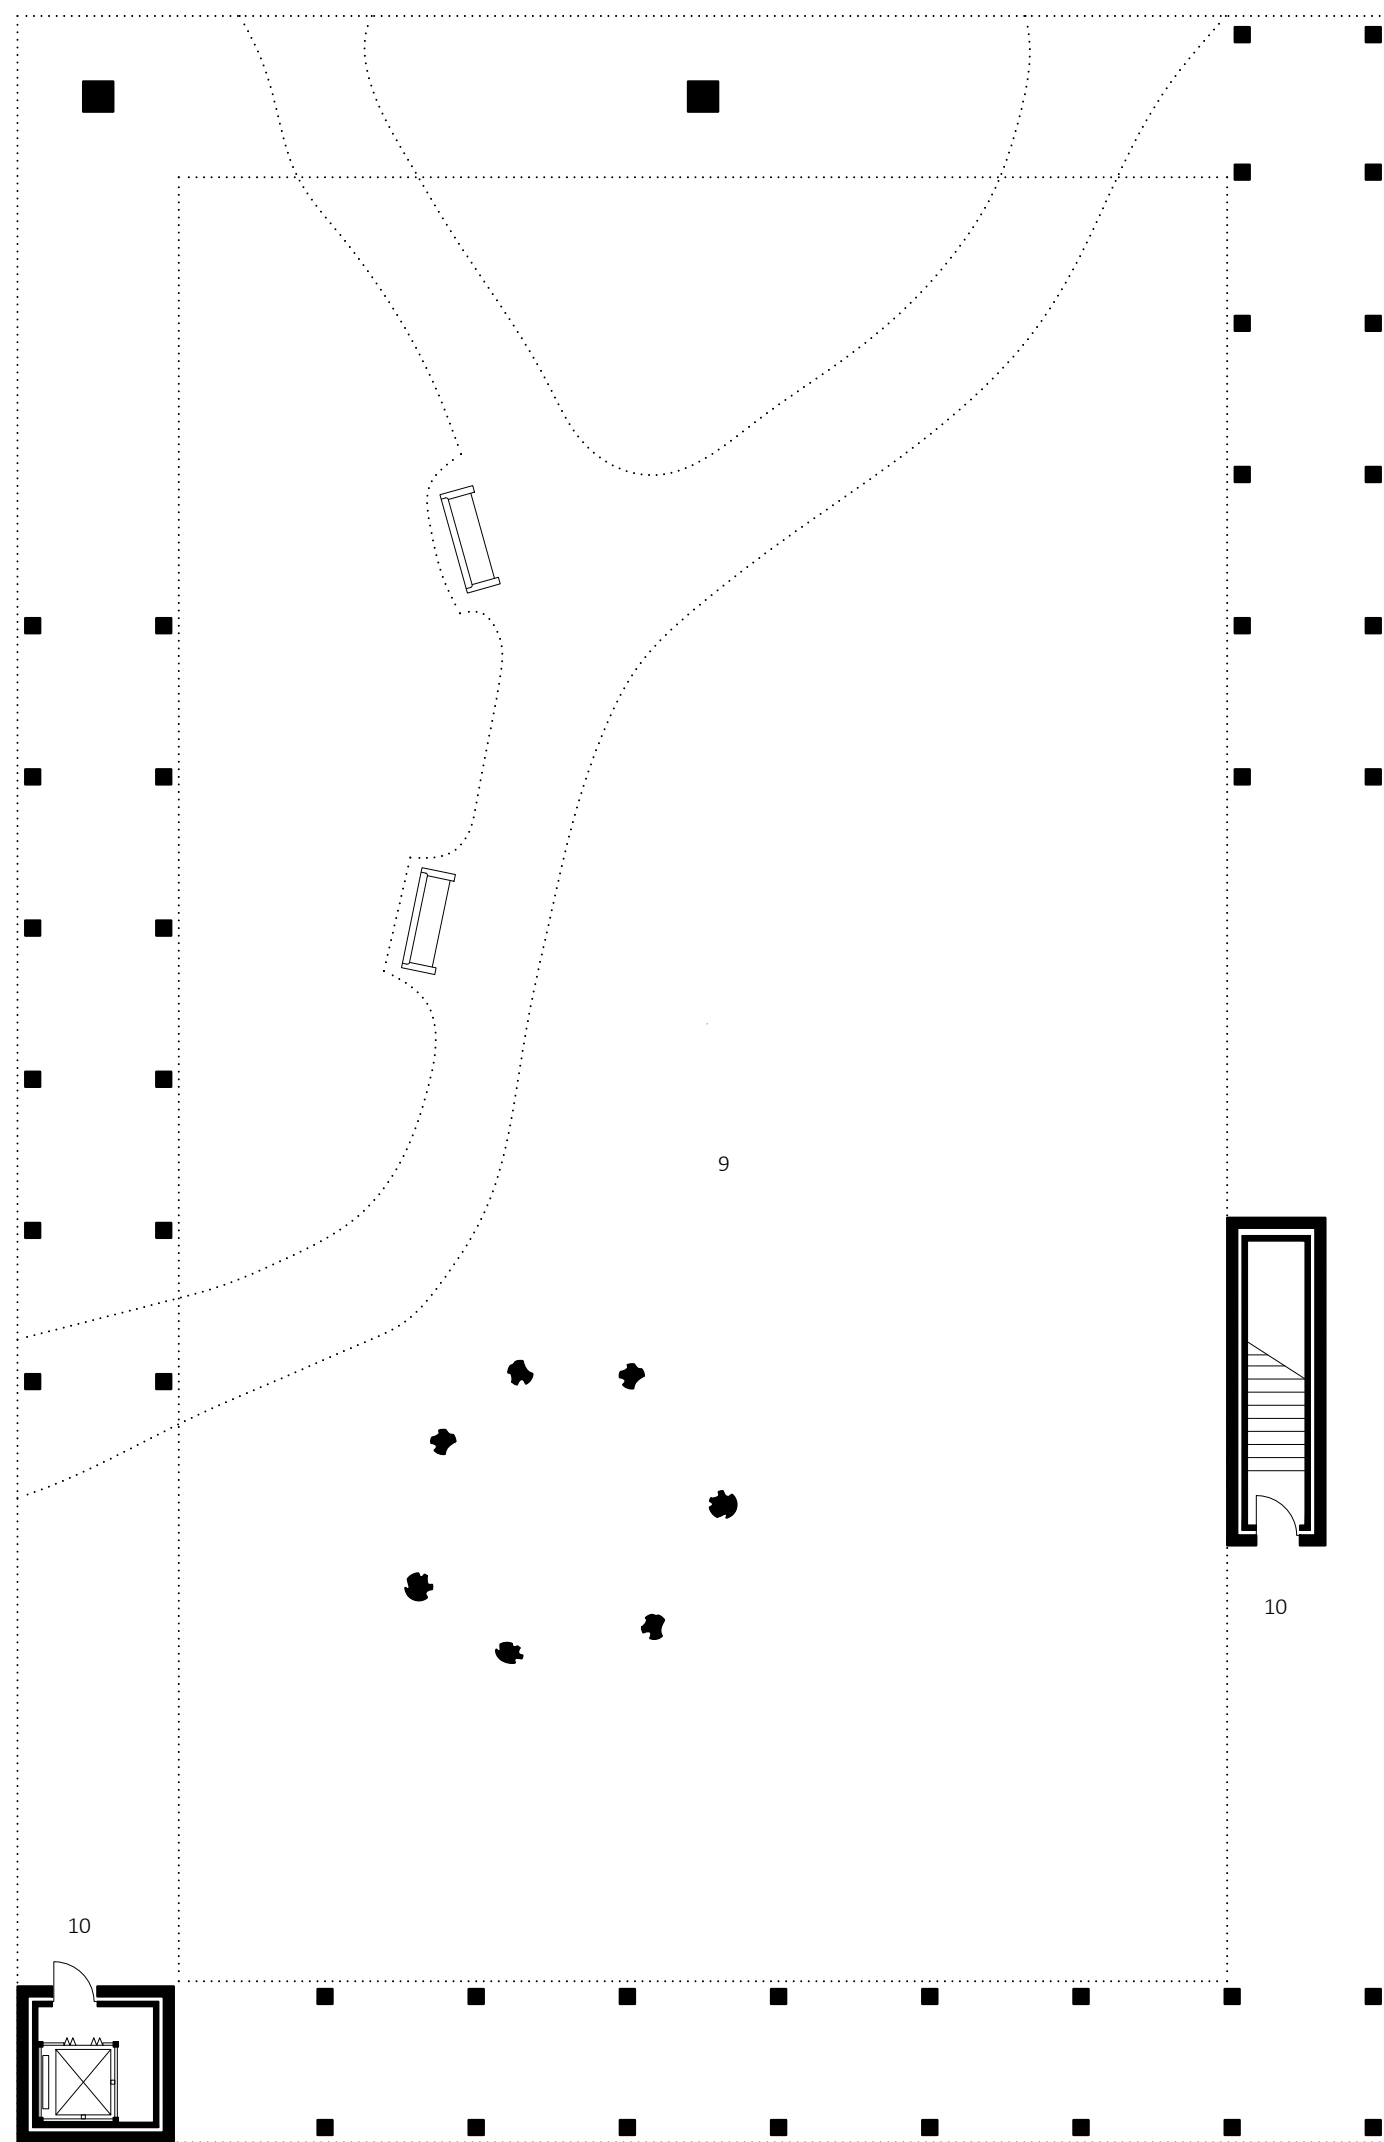


GROUND FLOOR 1:150

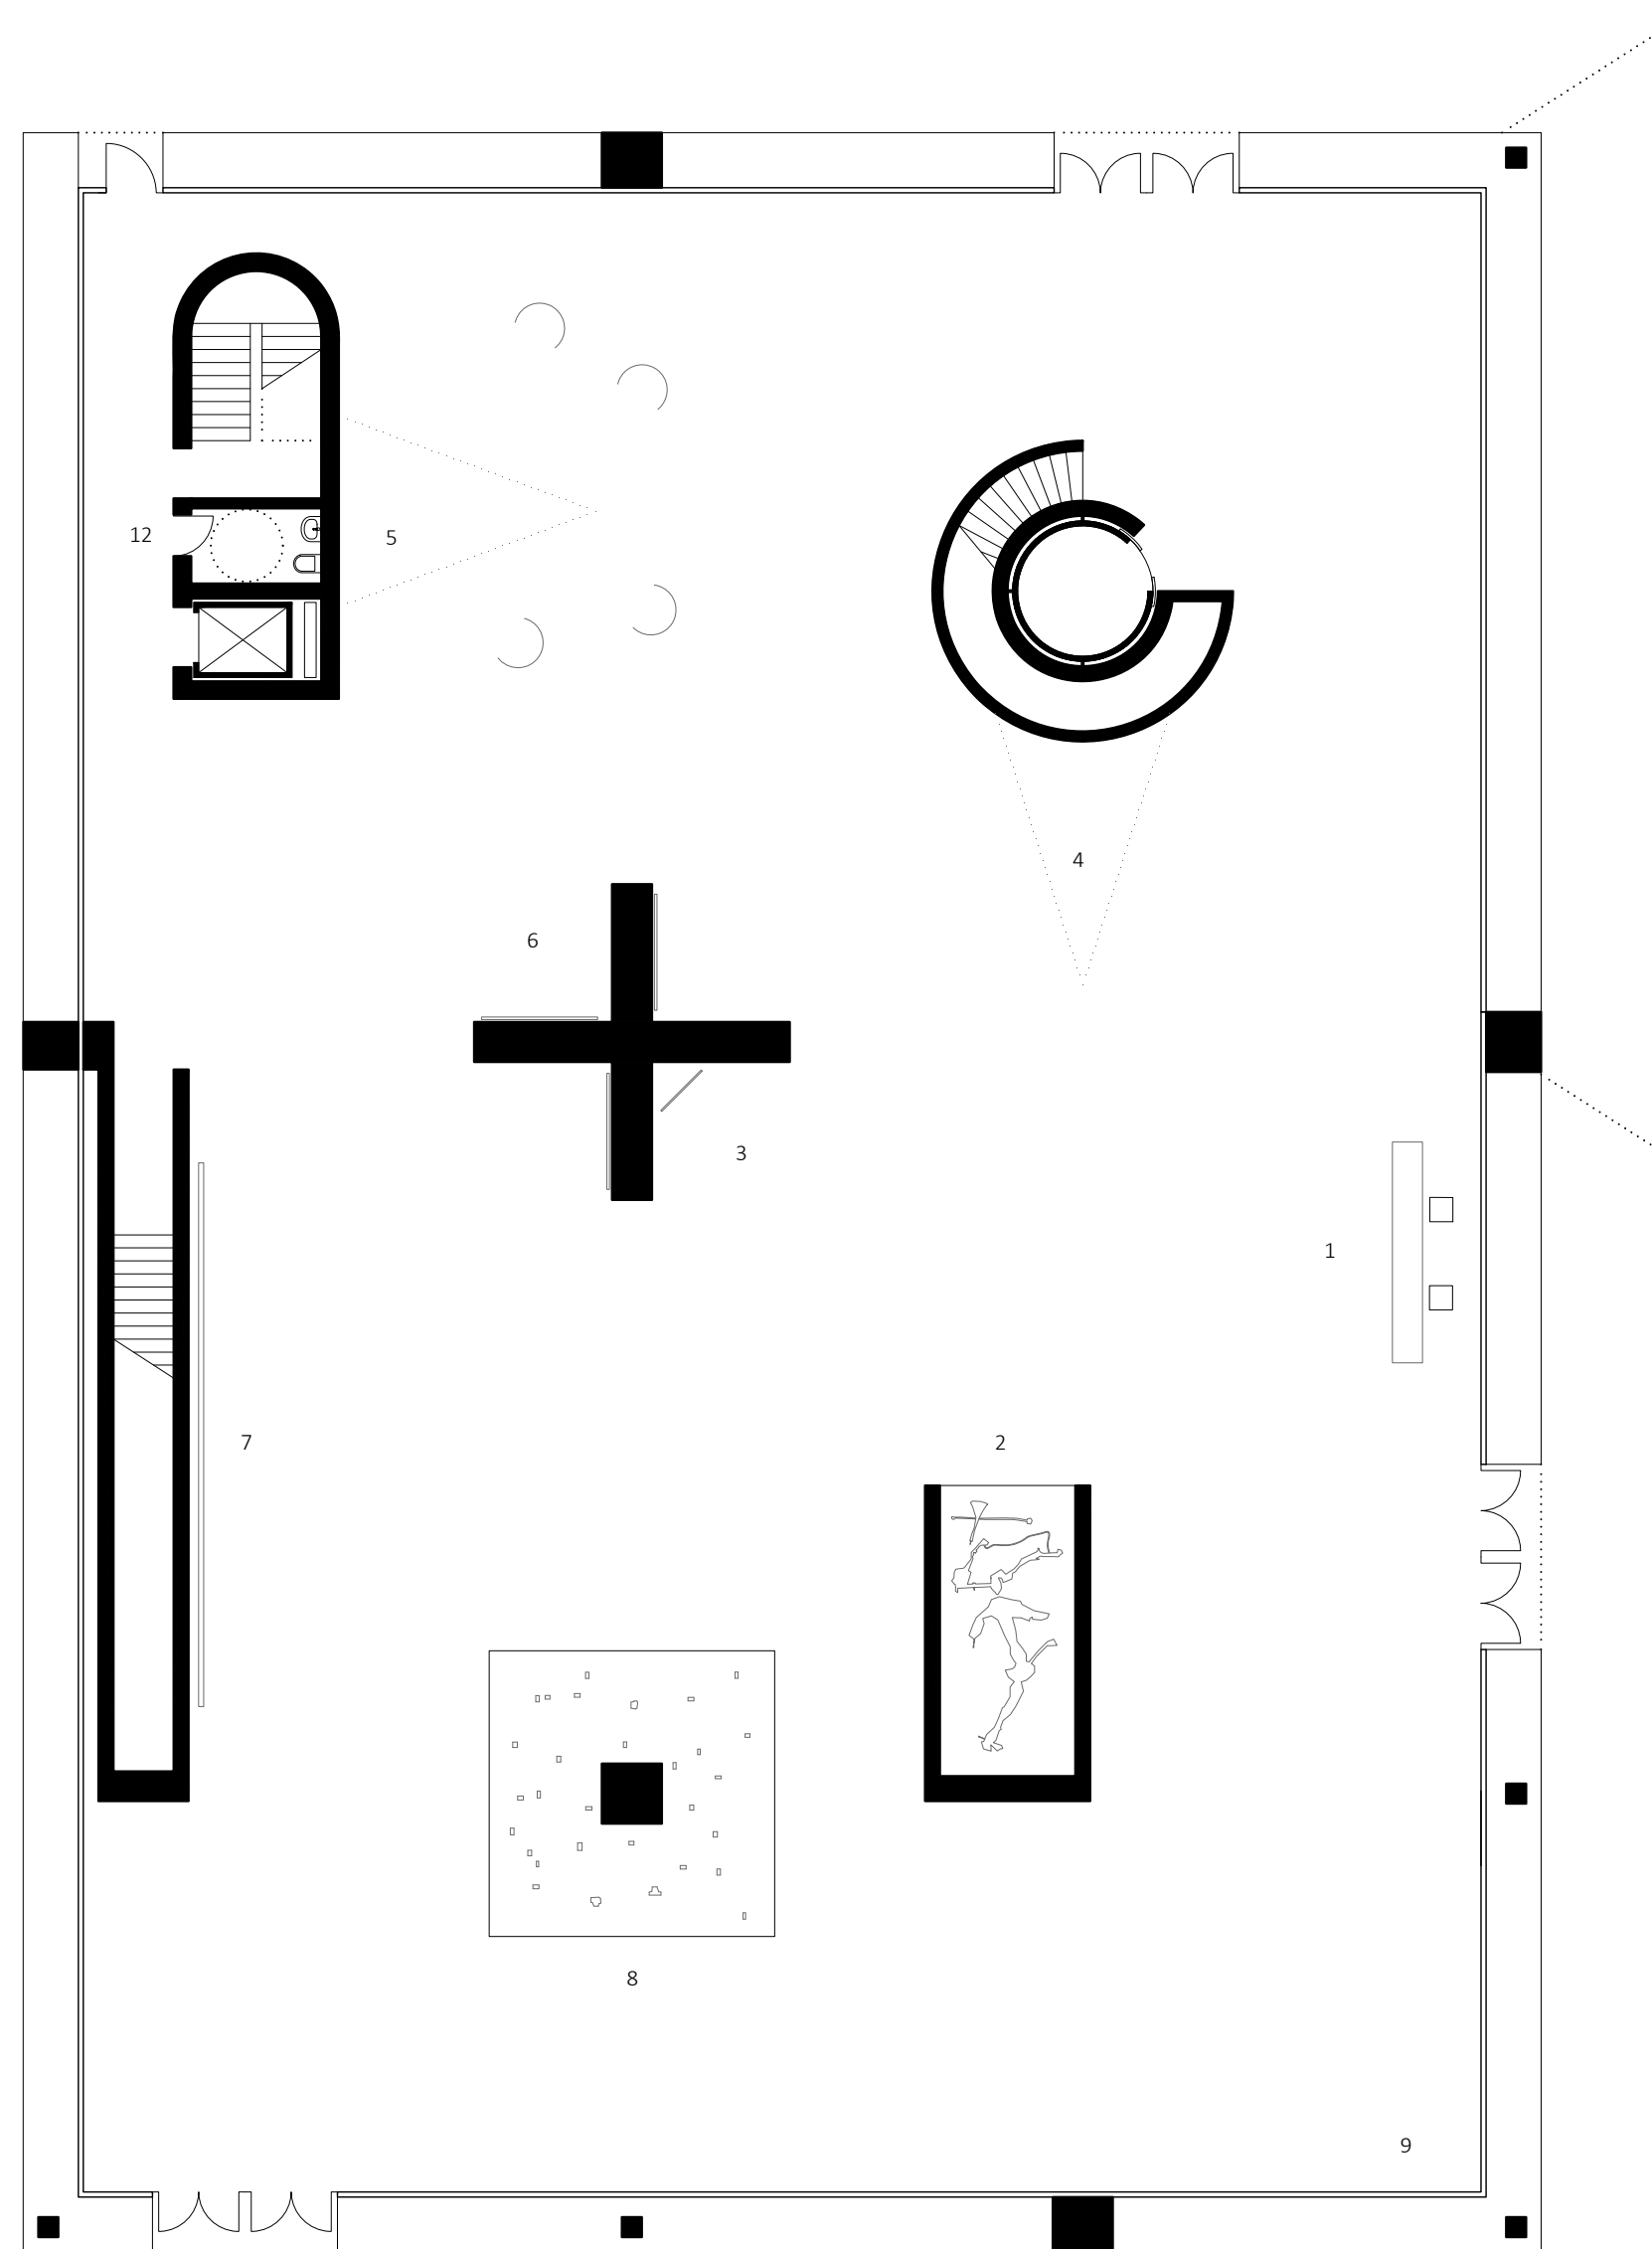


ZHENG ZHOU

- 1 Entrance
- 2 Car wreckage
- 3 Clock
- 4 Surveillance video
- 5 Film from survivors
- 6 Paintings for 22. Juli
- 7 Picture of Utøya
- 8 Digital recording items
- 9 Poetry stoa
- 10 Rose garden
- 11 Entrance for sanctuary
- 12 Toilet

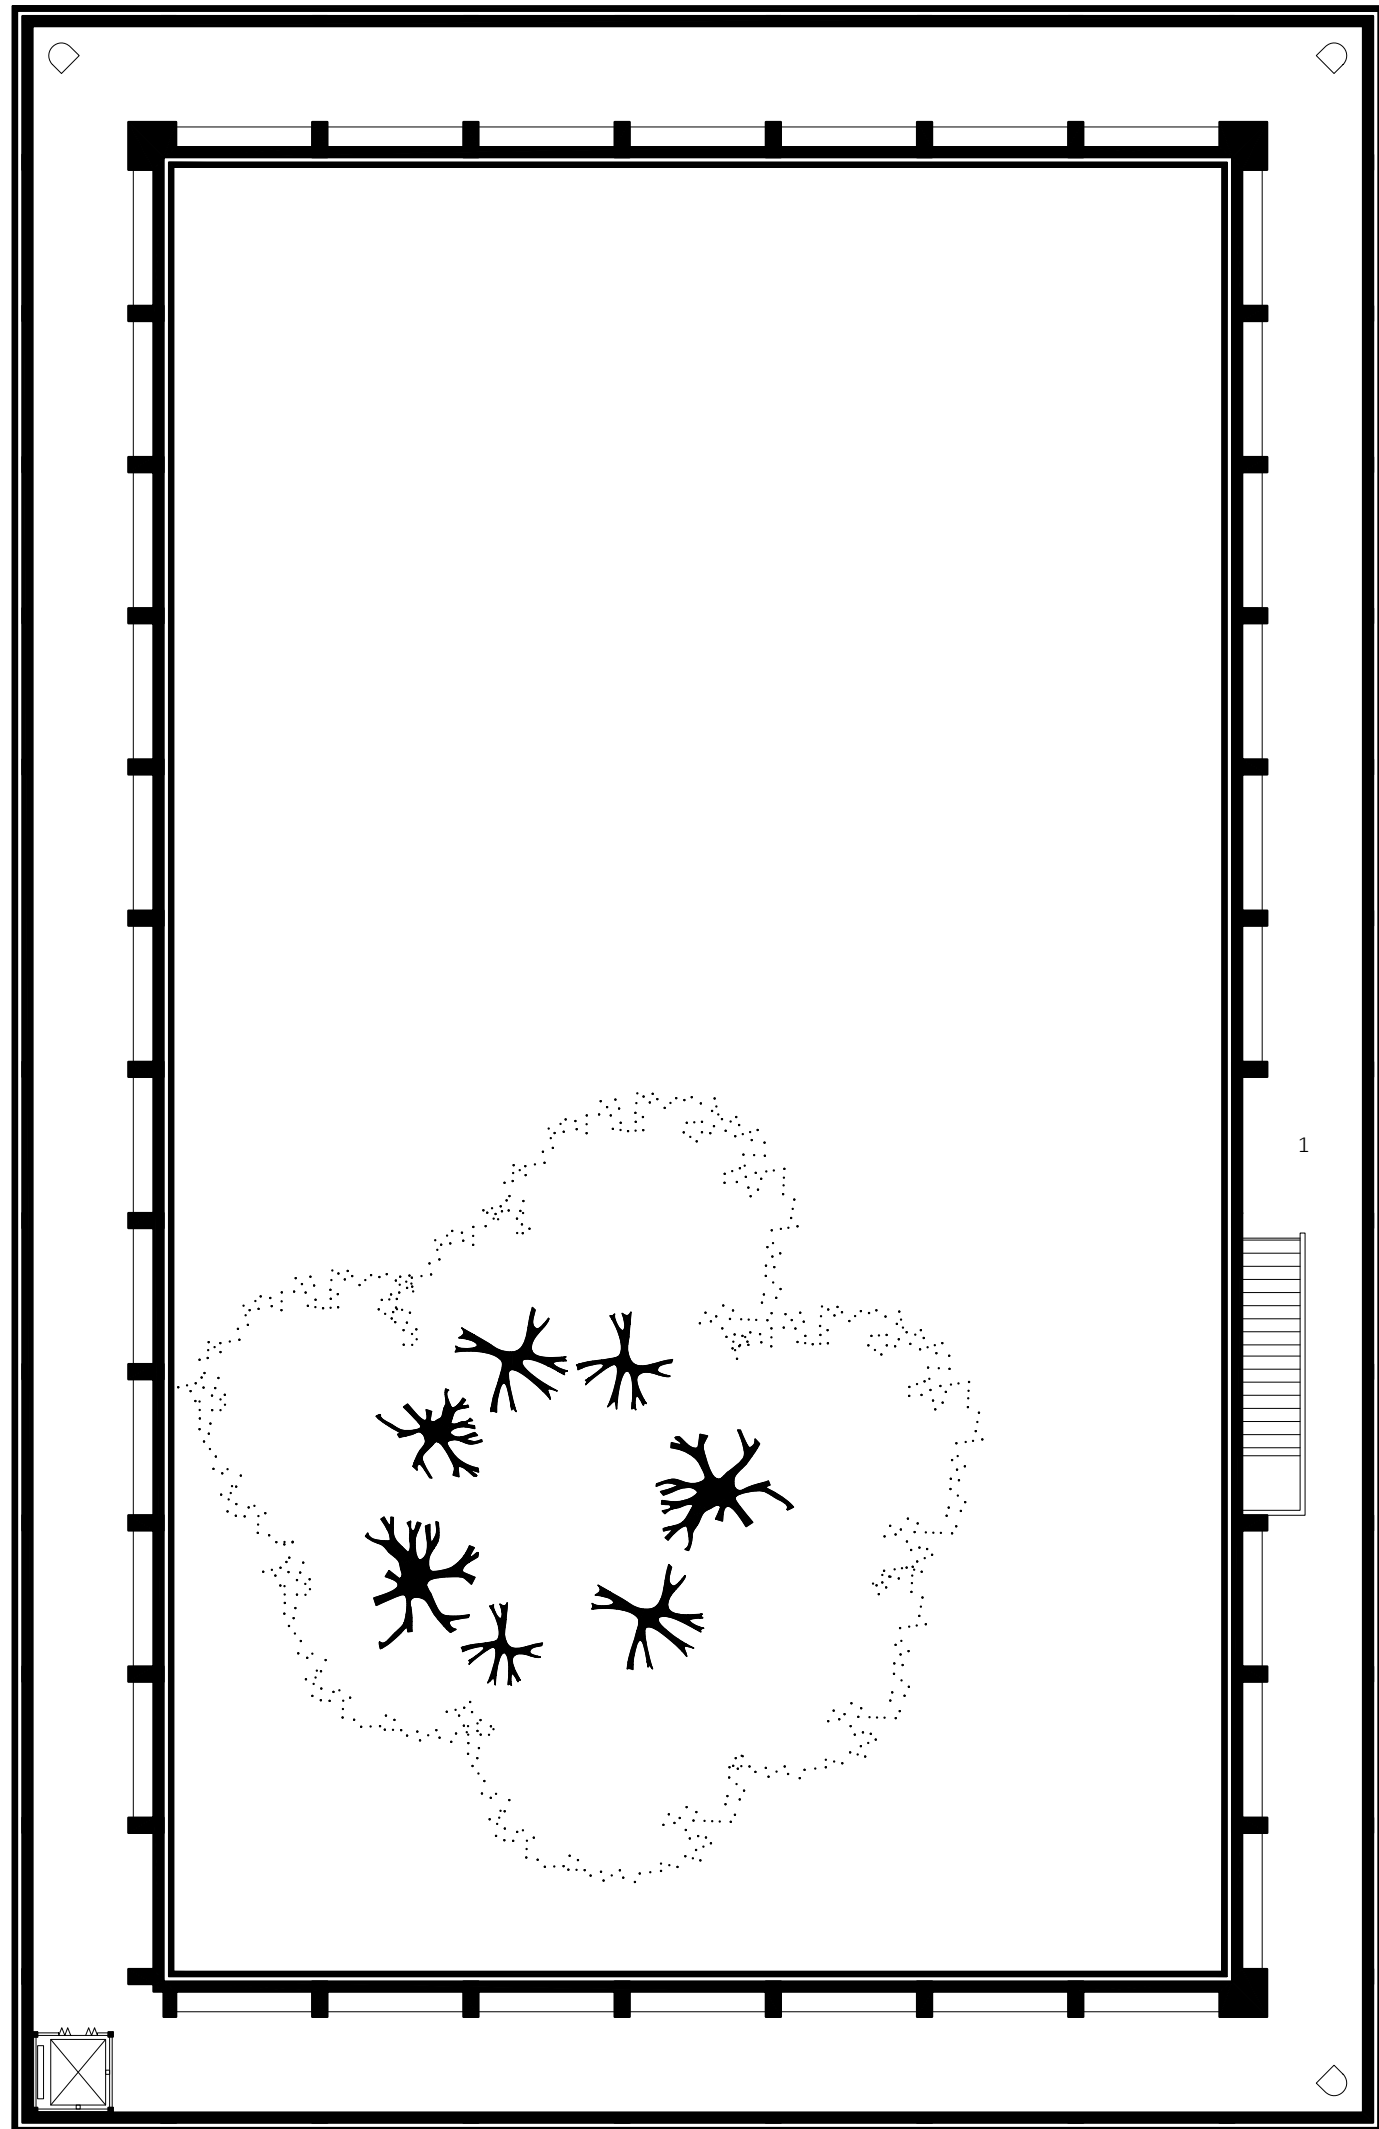


CLOISTER FLOOR 1:150

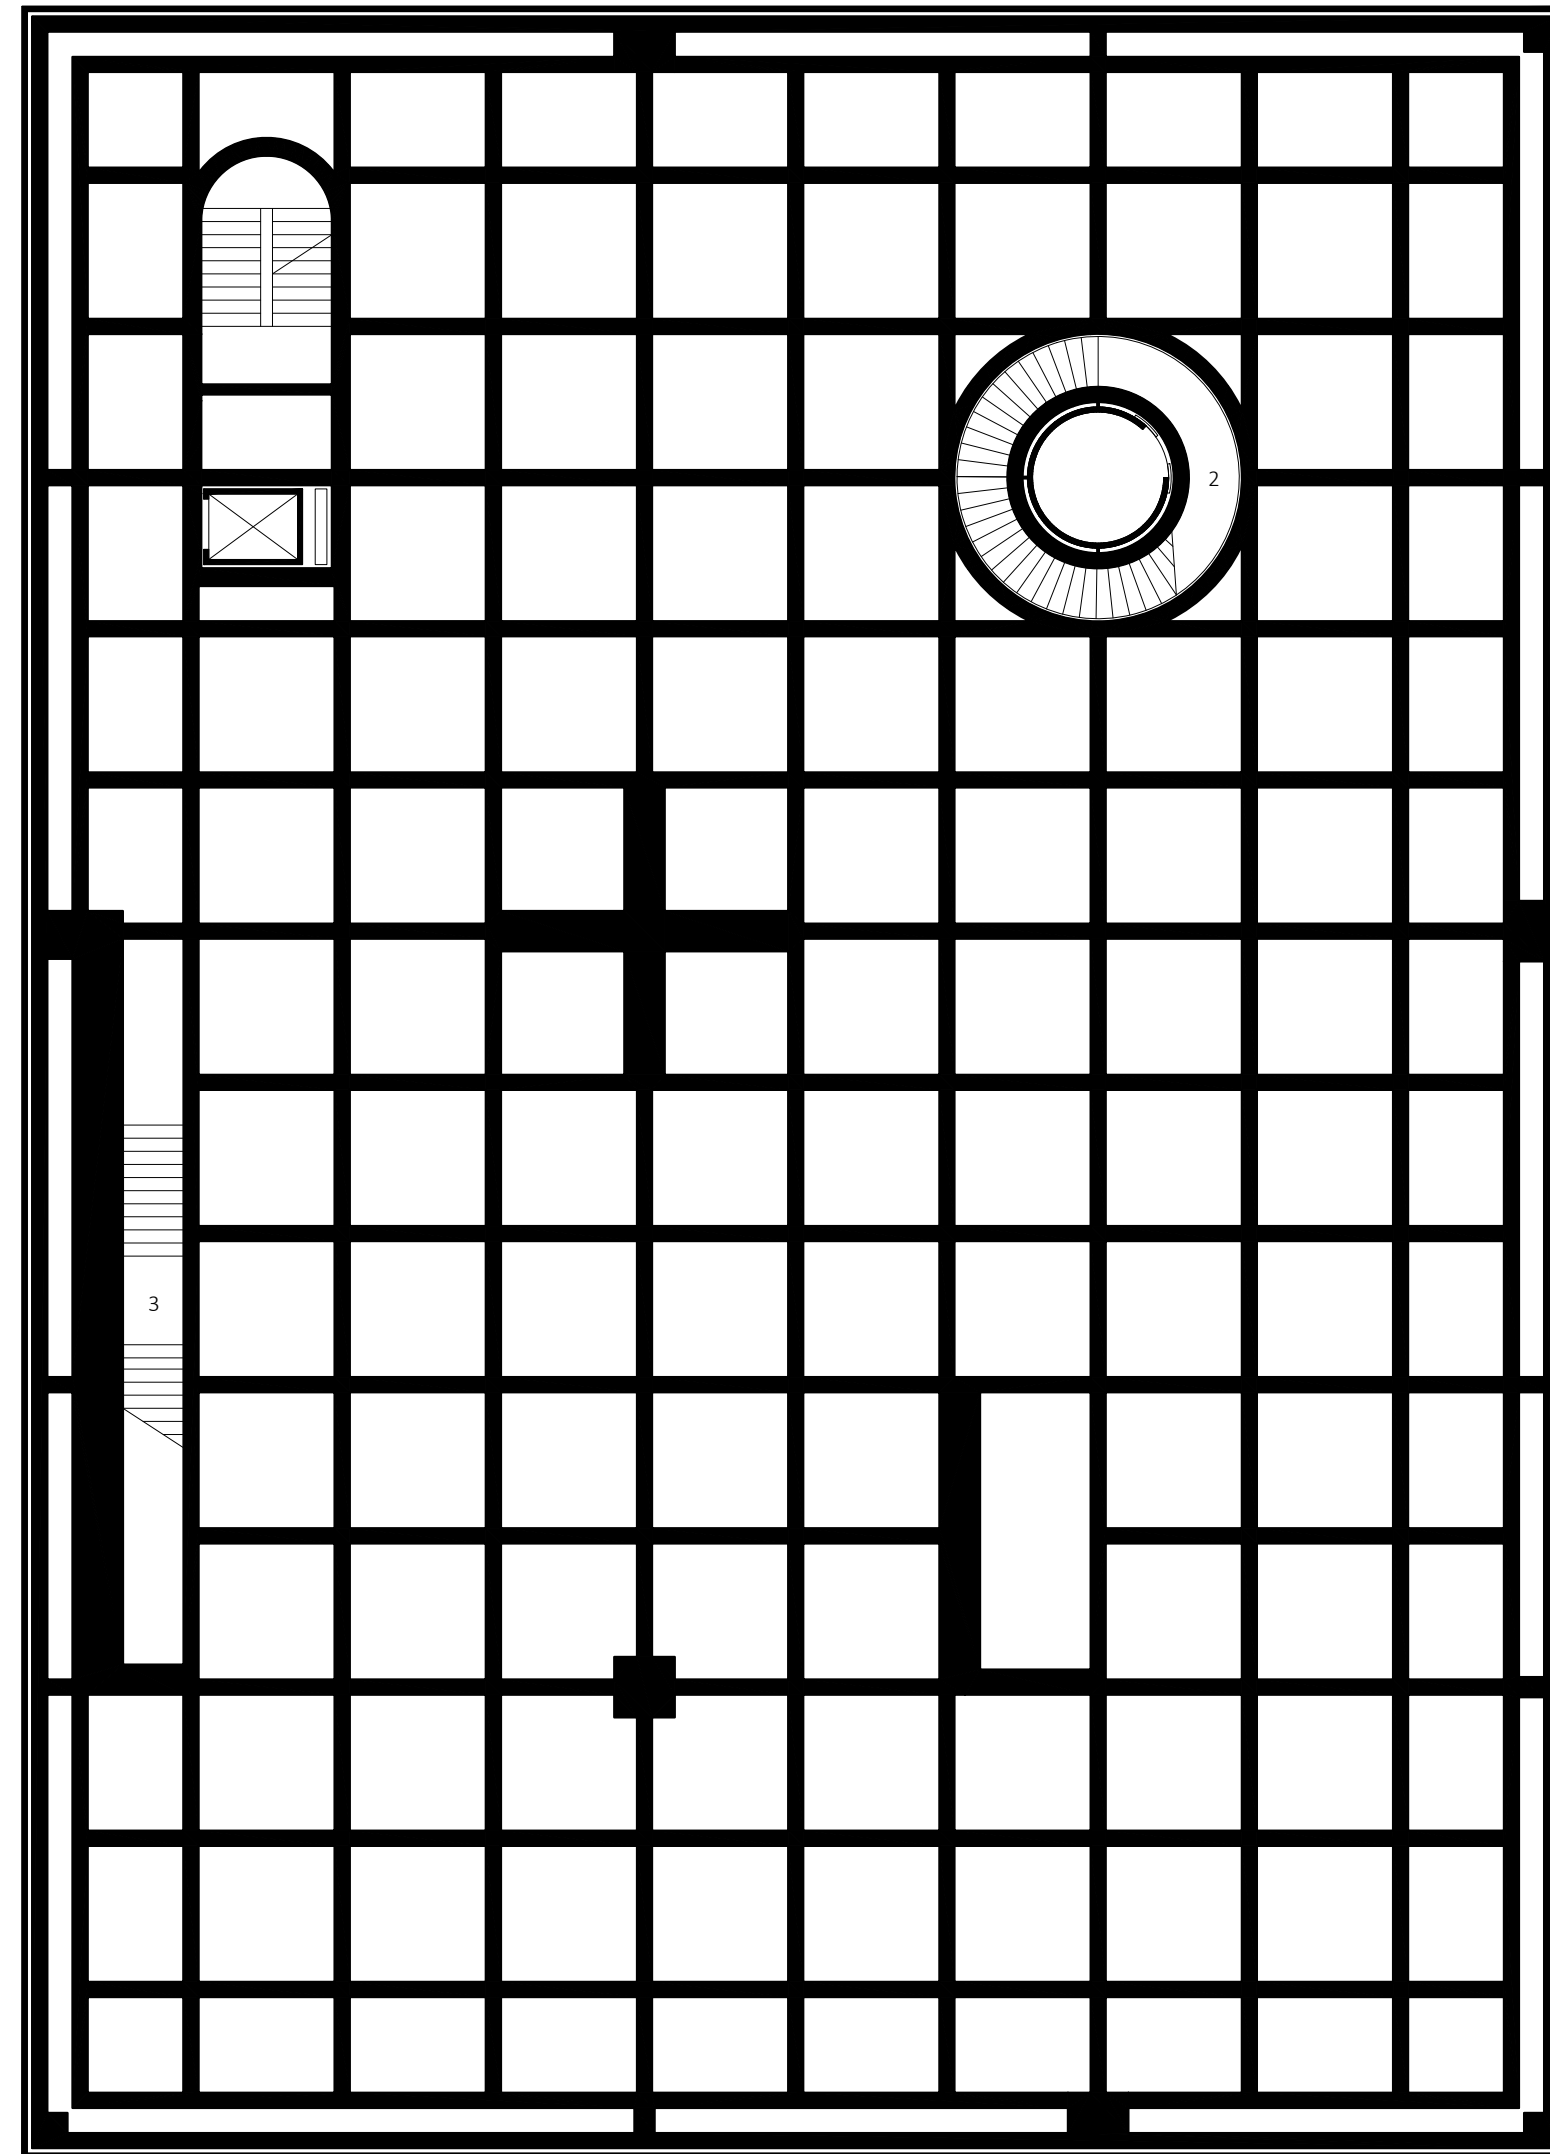


ZHENG ZHOU

- 1 Room of remember
- 2 Staircase to Library
- 3 Staircase to Speaching hall

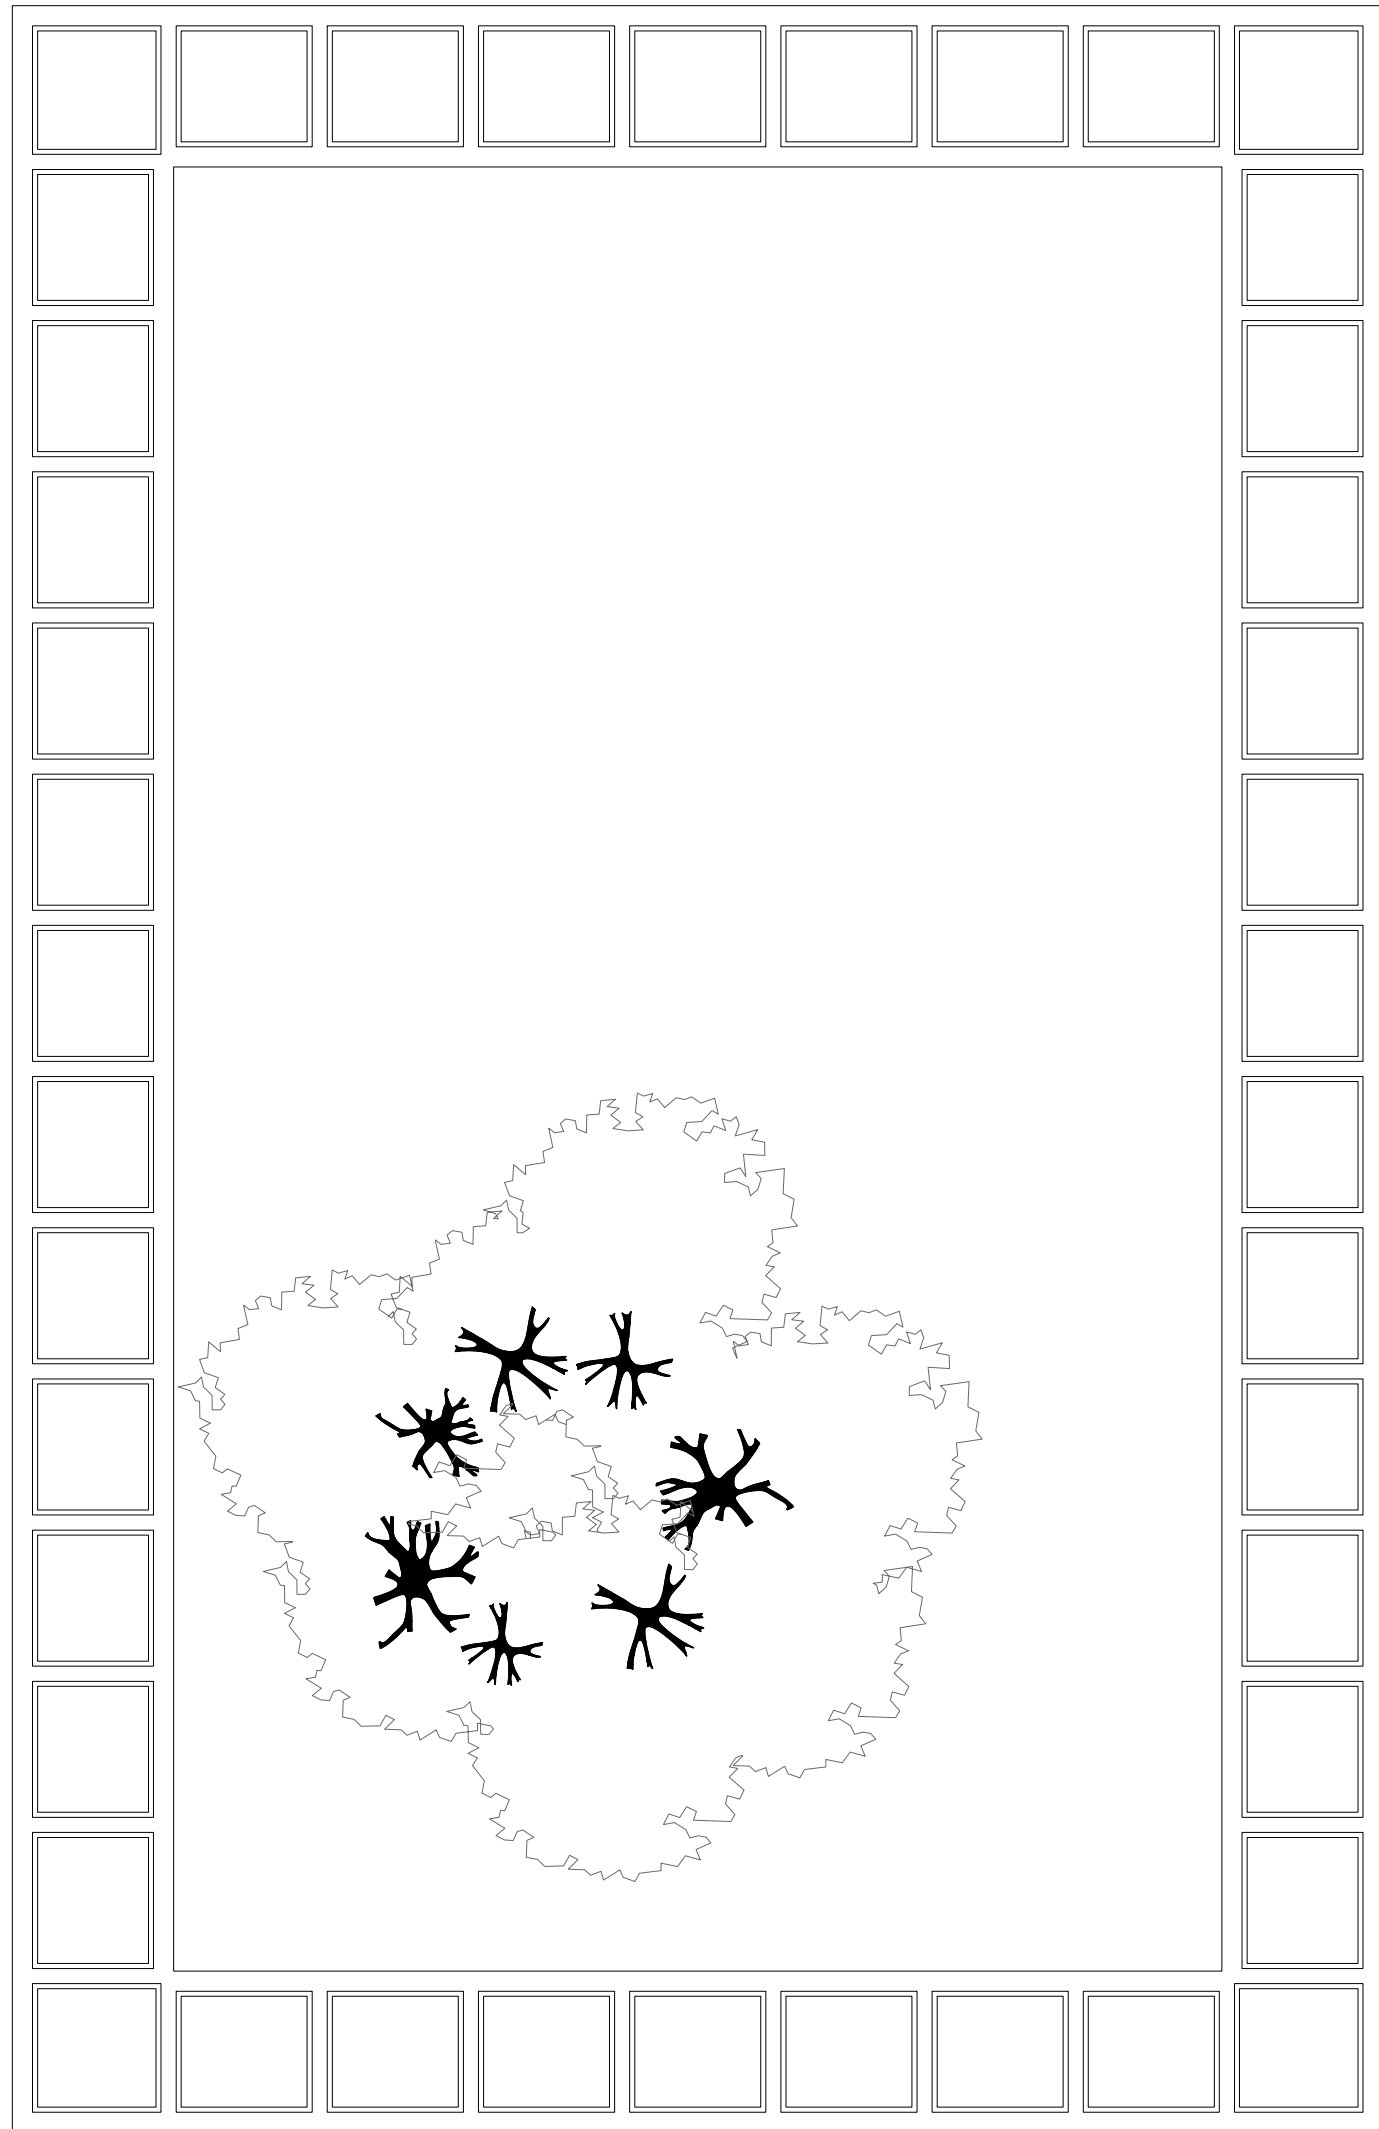


TERRACE FLOOR 1:150

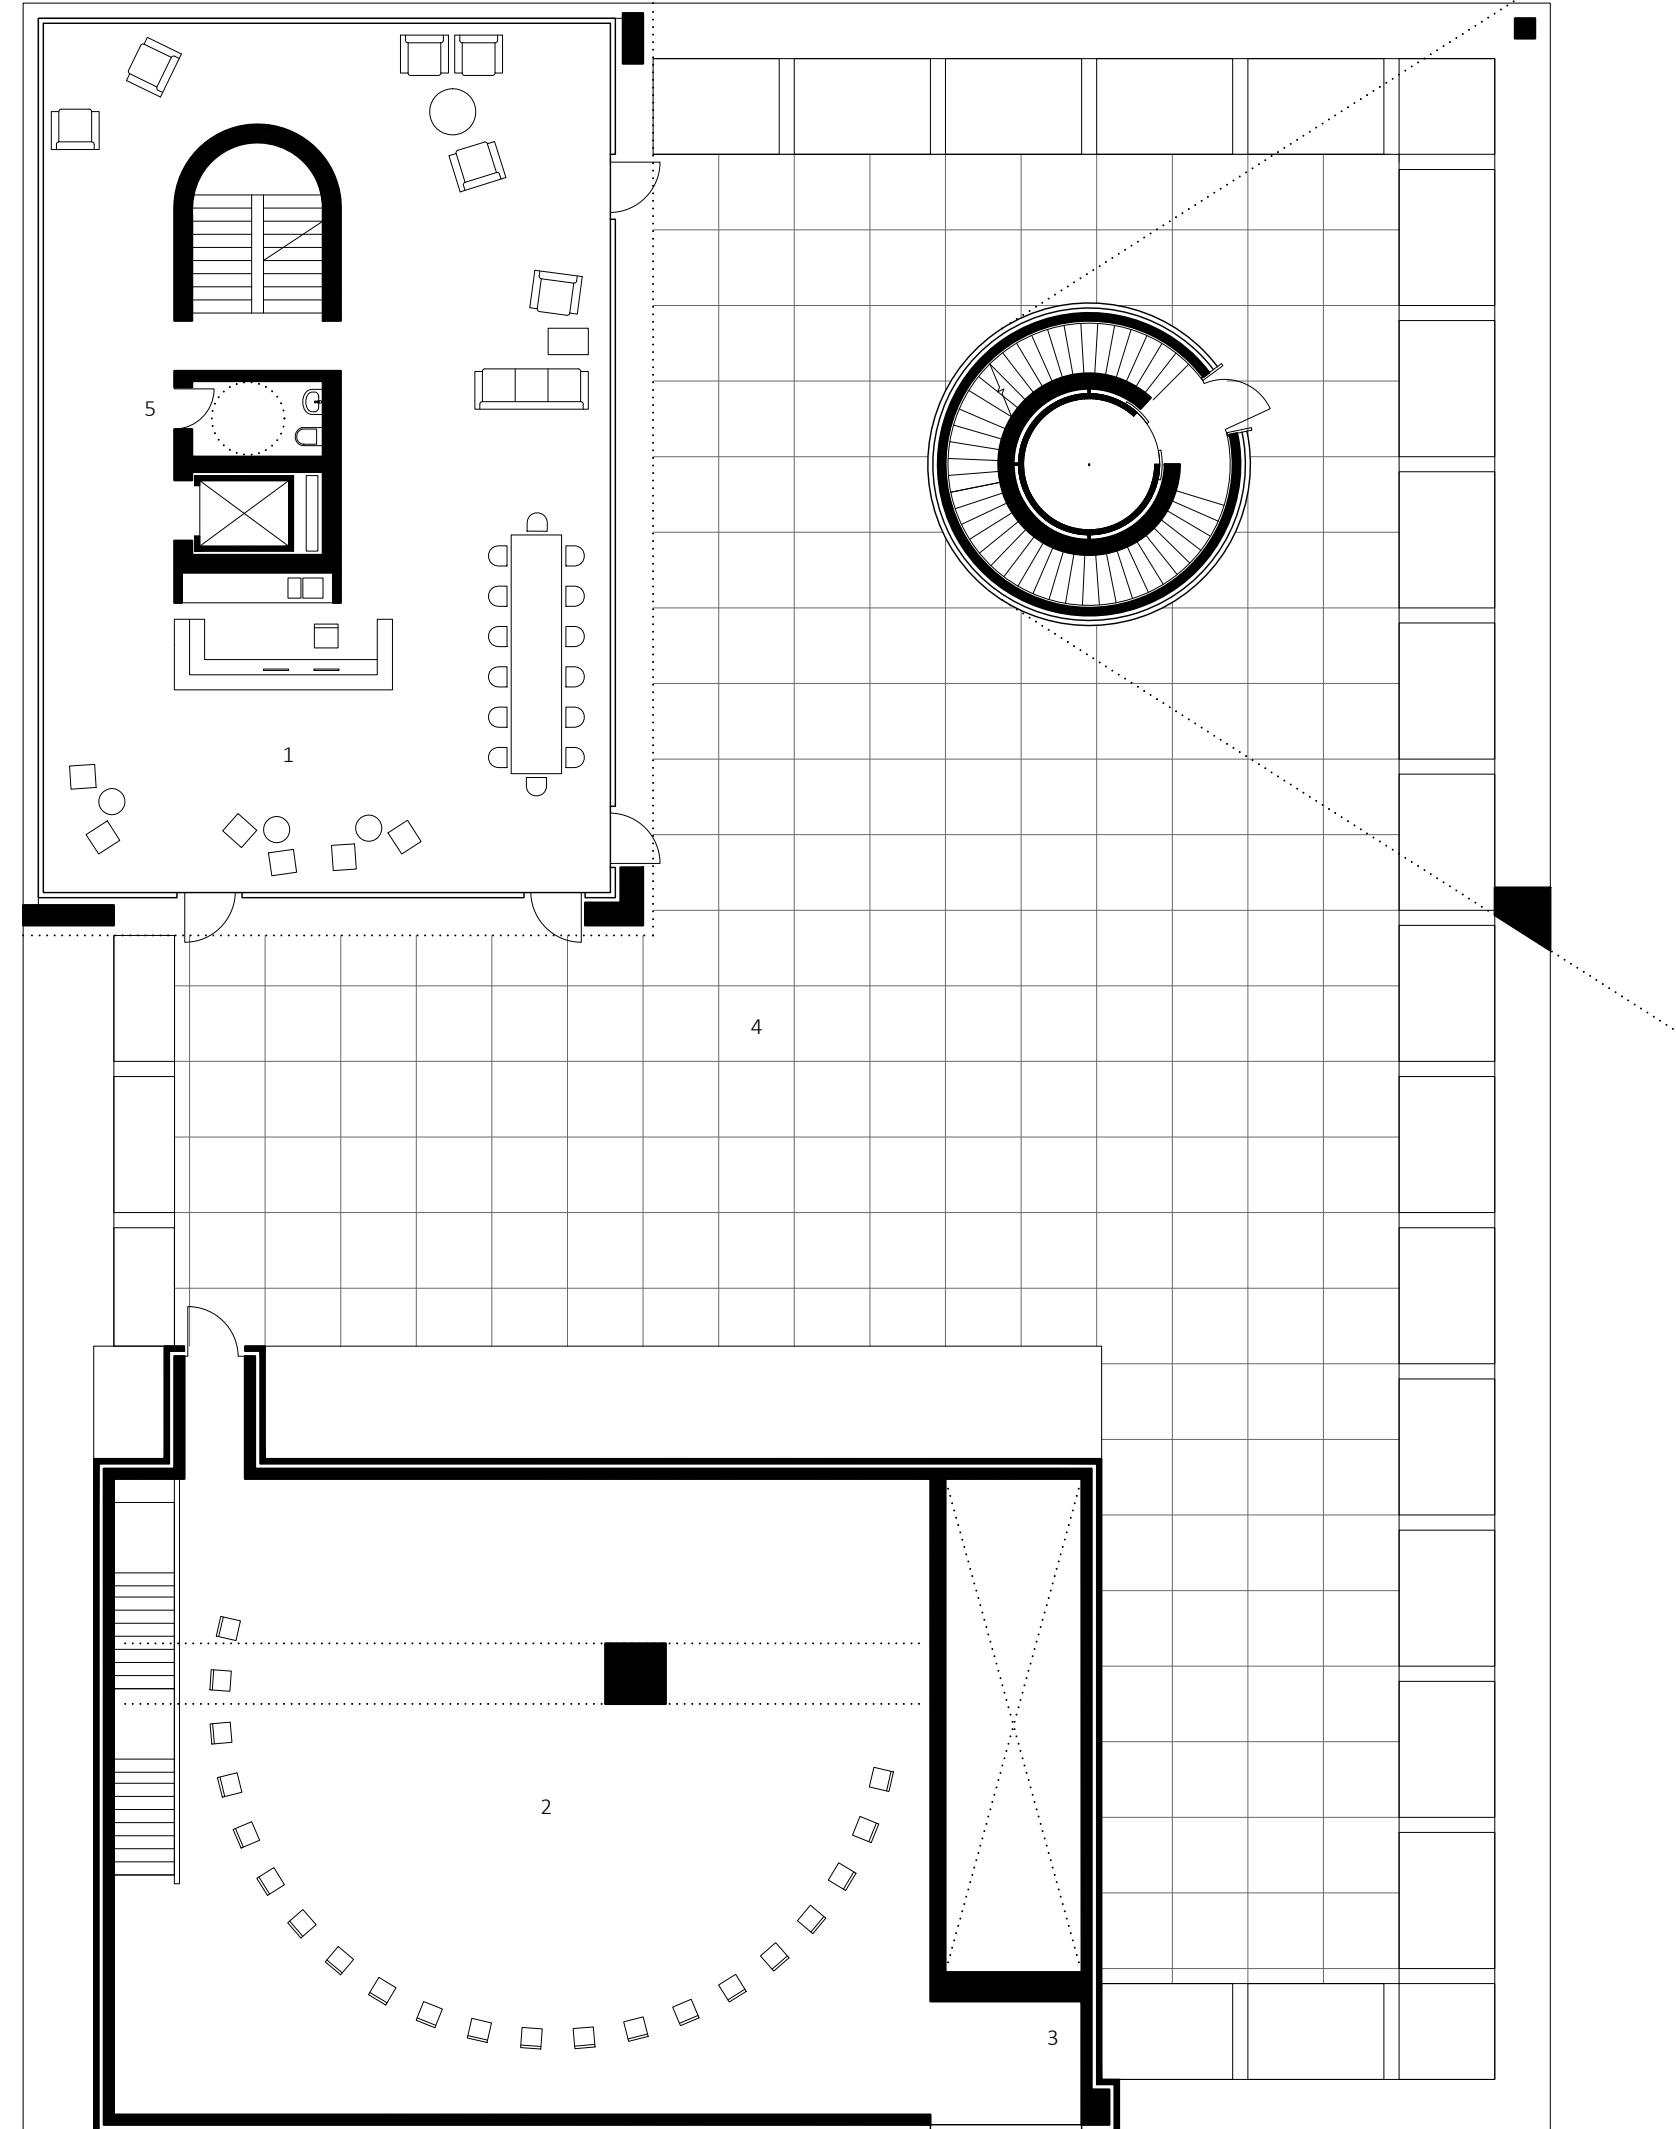


ZHENG ZHOU

- 1 Small coffeeshop
- 2 Speaching hall
- 3 Storage for chairs
- 4 Roof terrace
- 5 Toilet


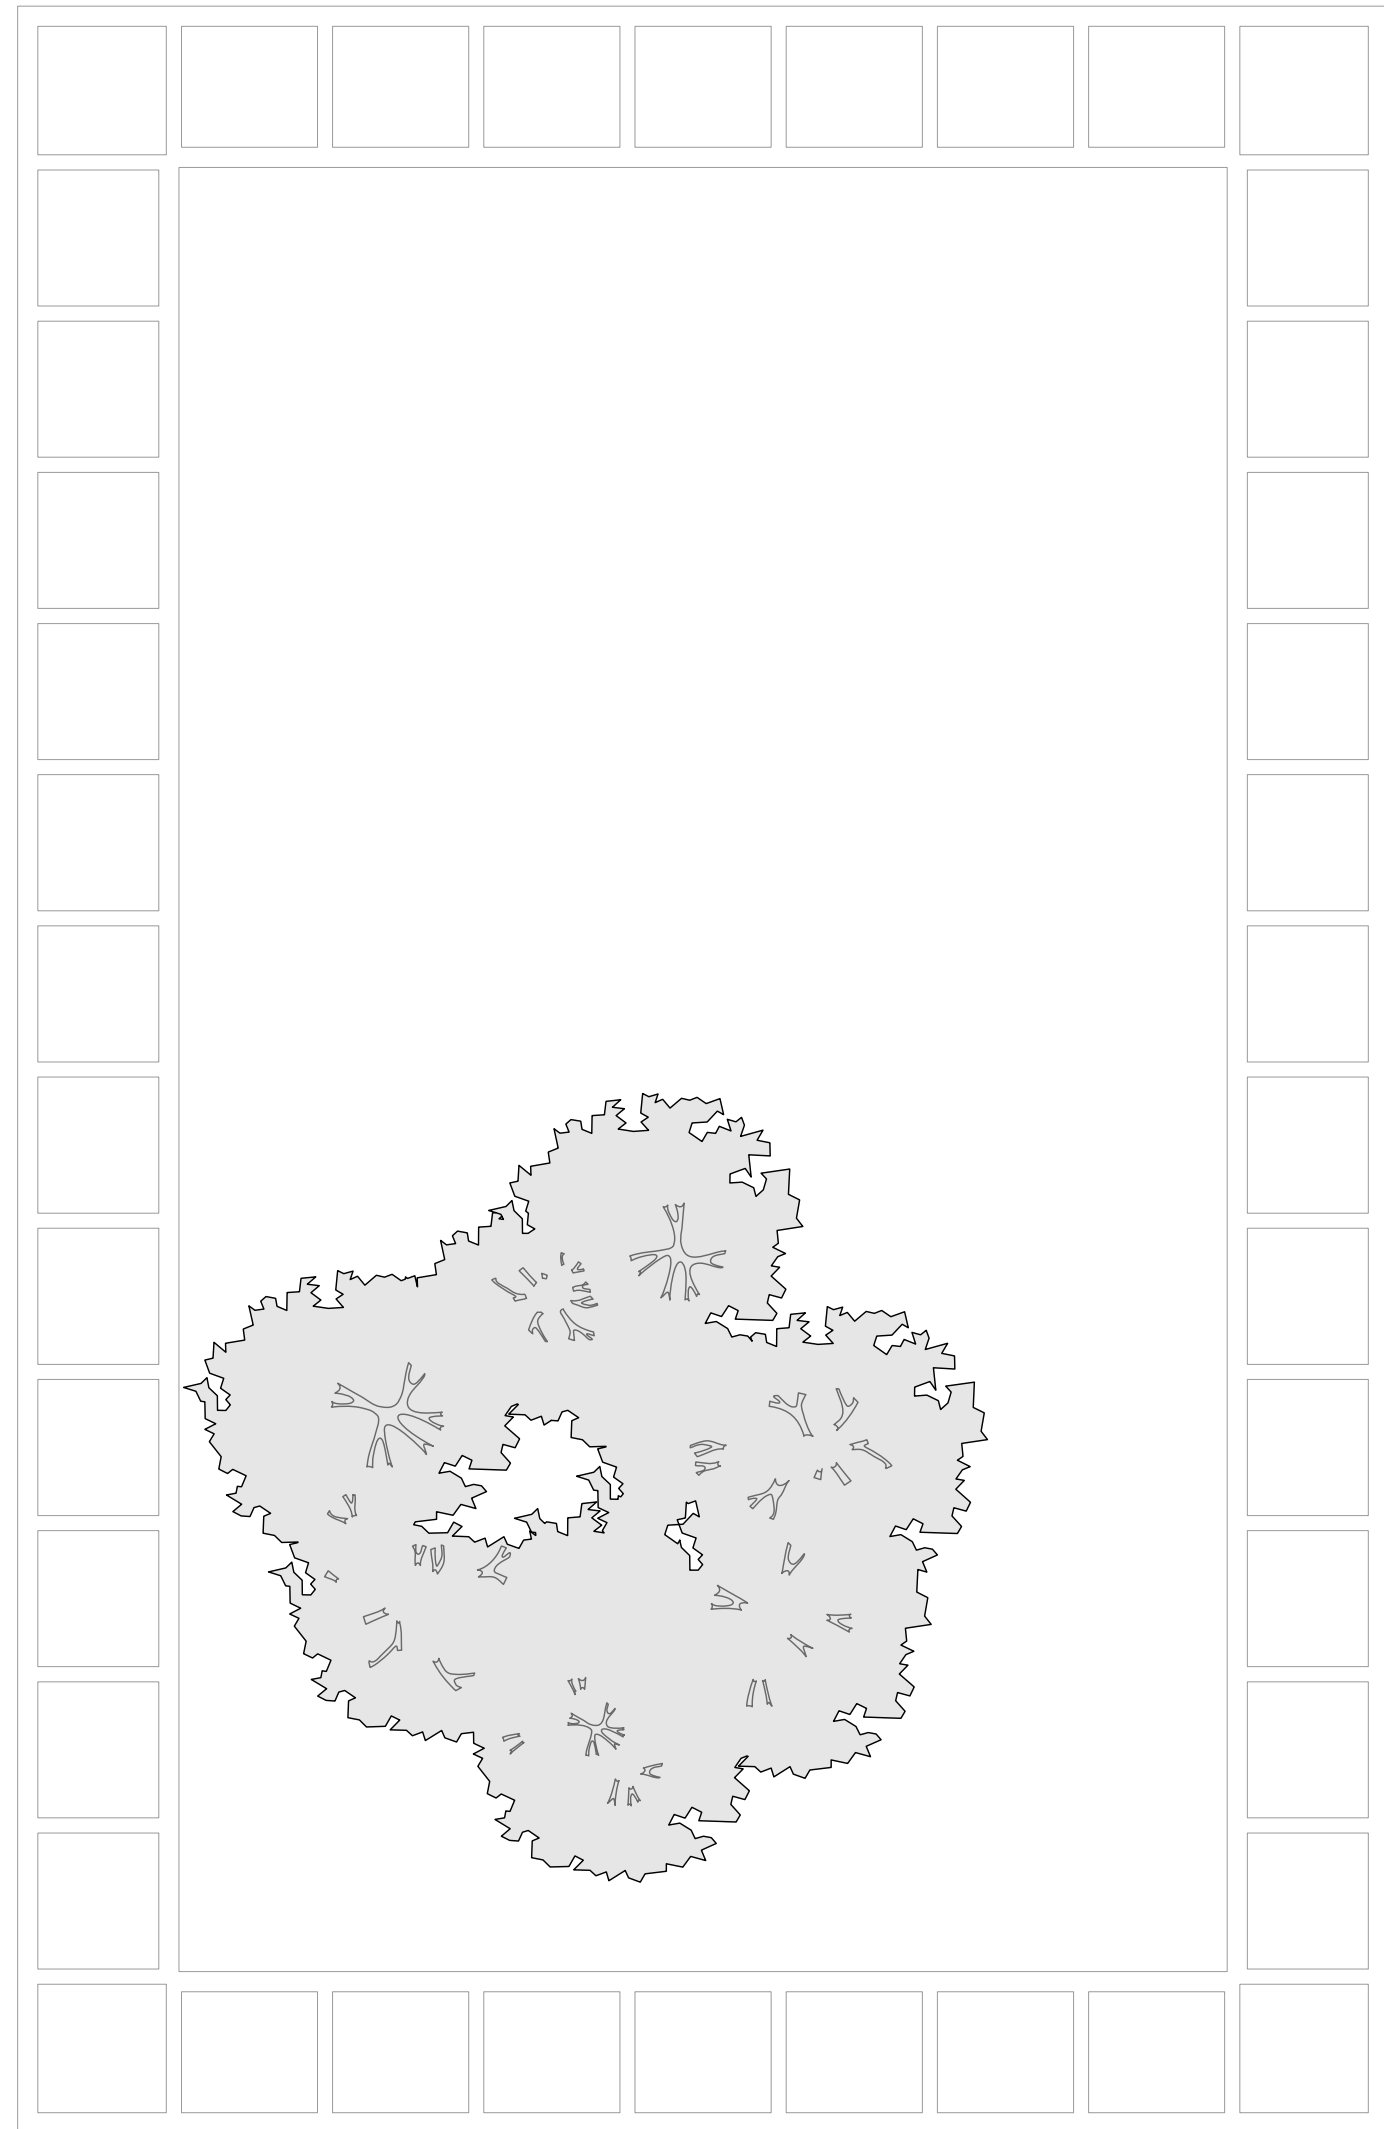




LIBRARY FLOOR 1:150

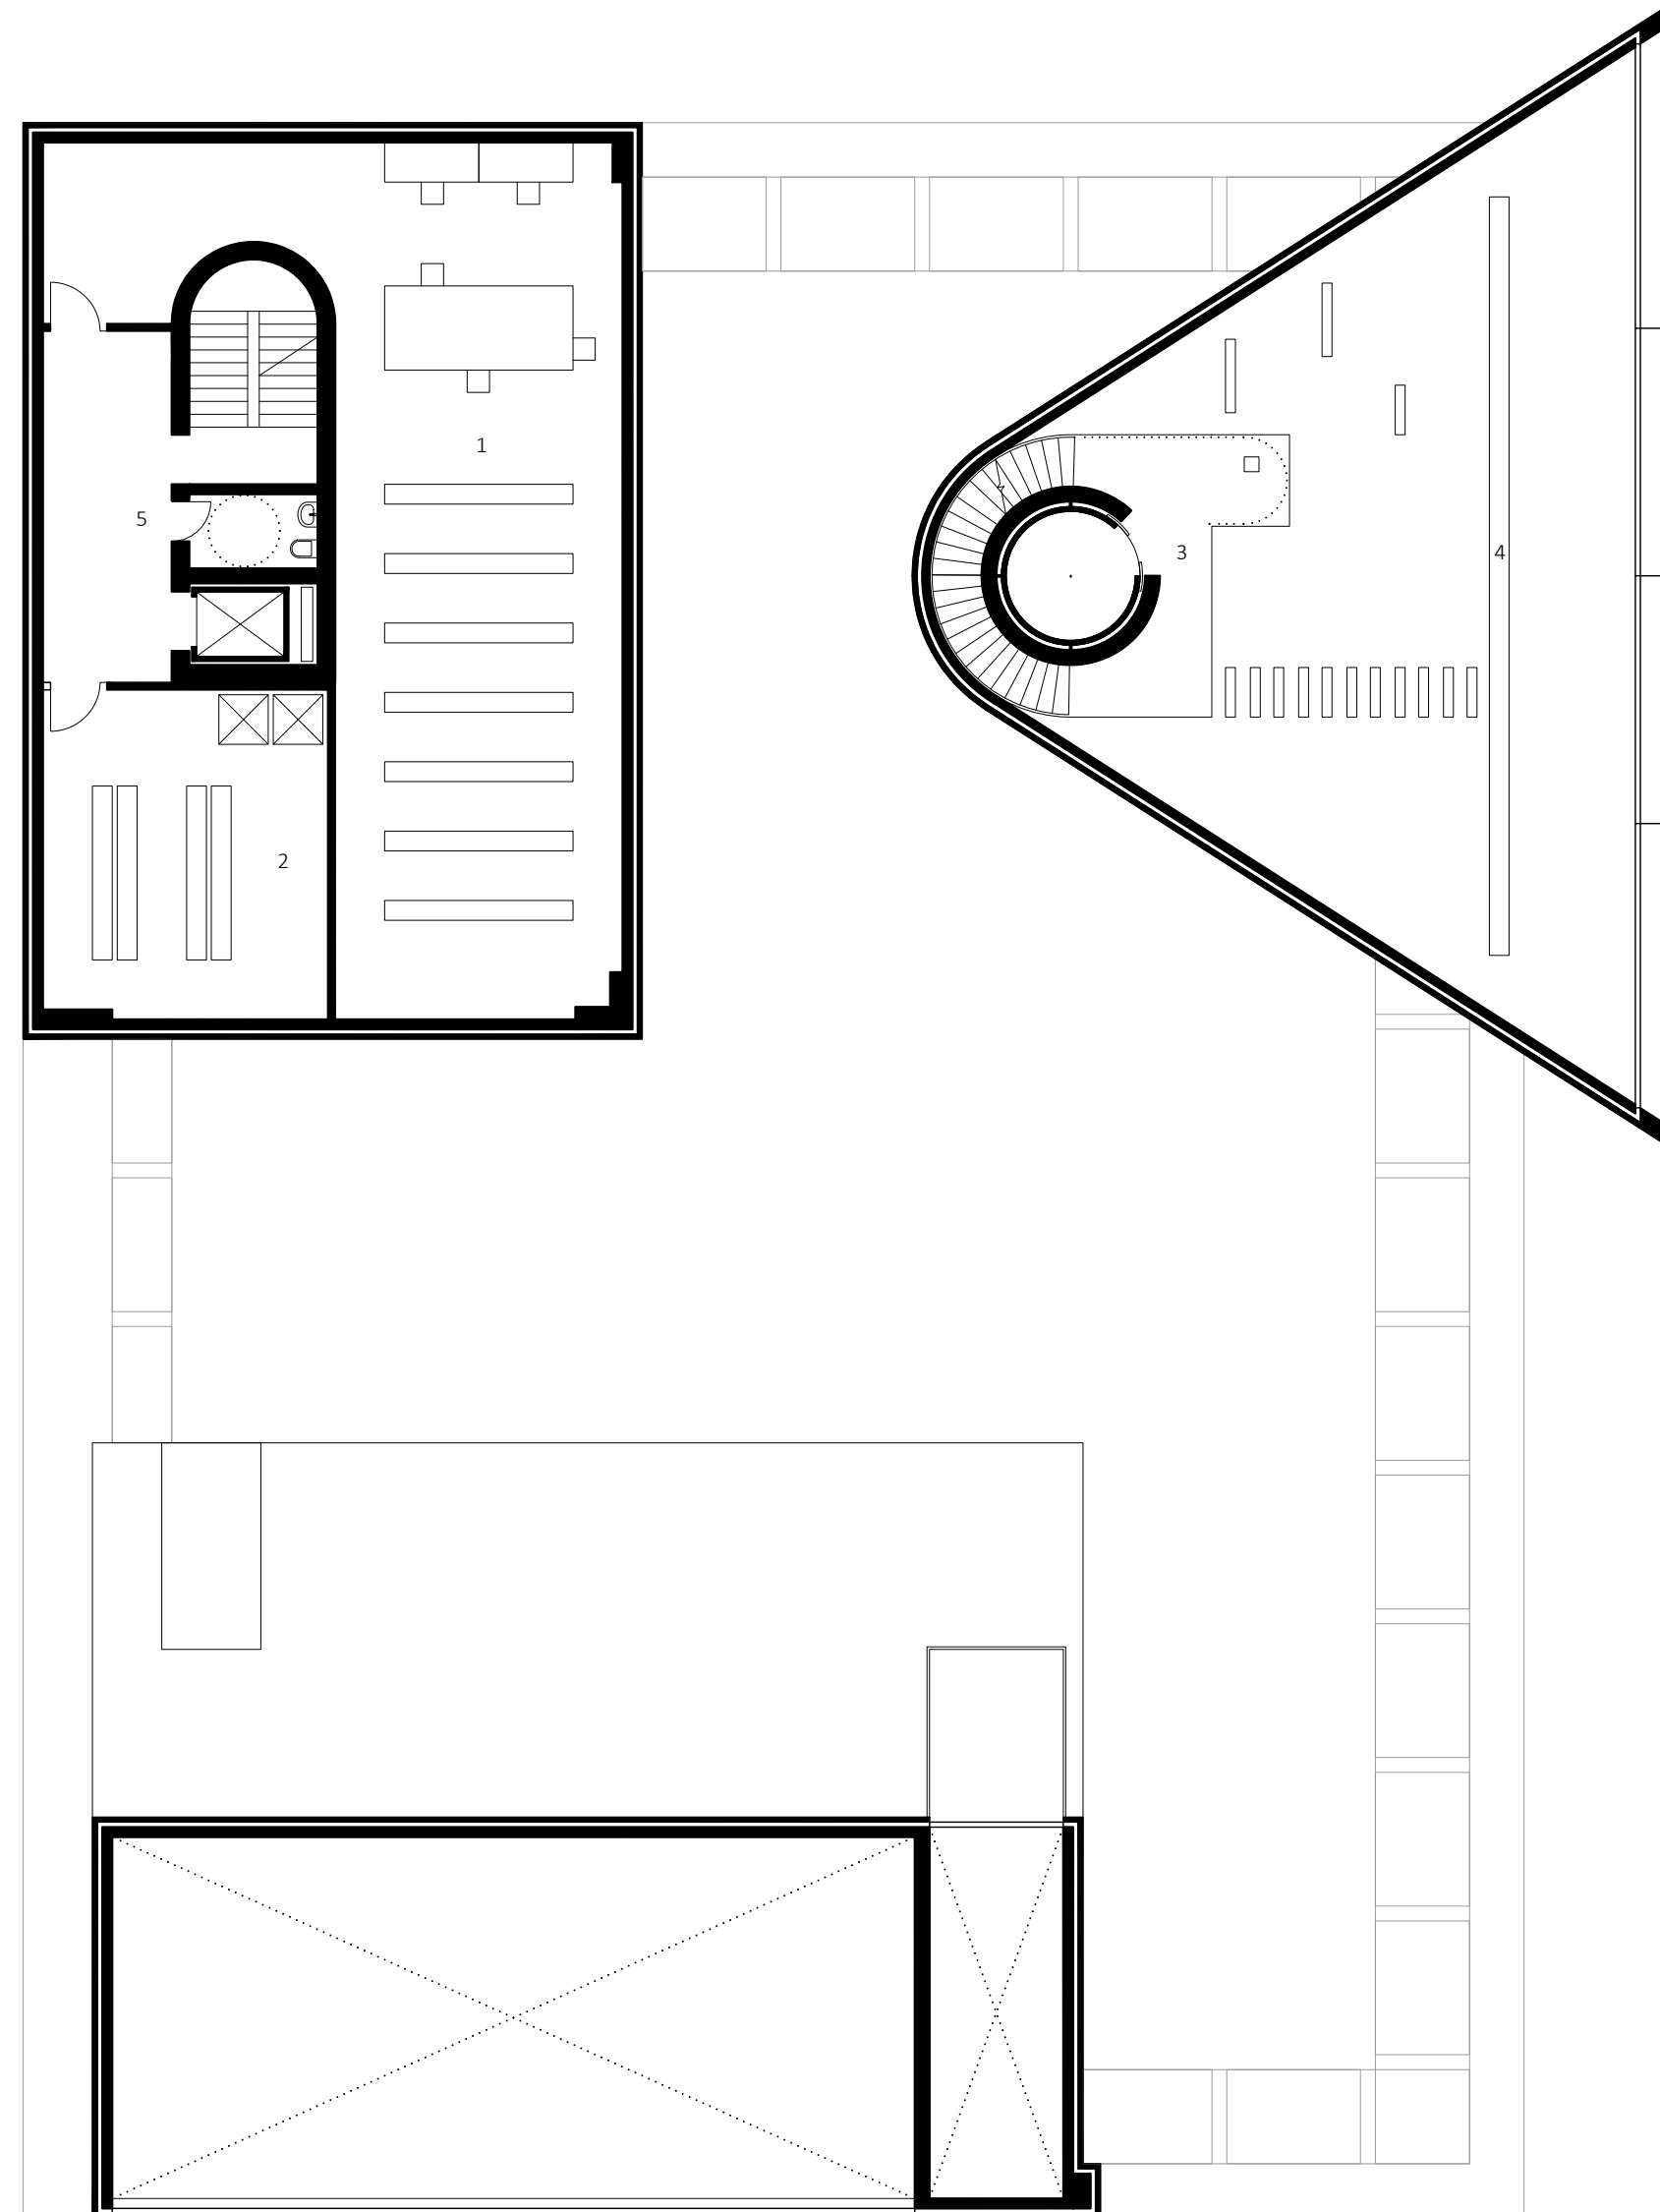

ZHENG ZHOU



- 1 Maintenance room
- 2 Storage for coffeeshop
- 3 Library
- 4 Long bench
- 5 Staff toilet with locker

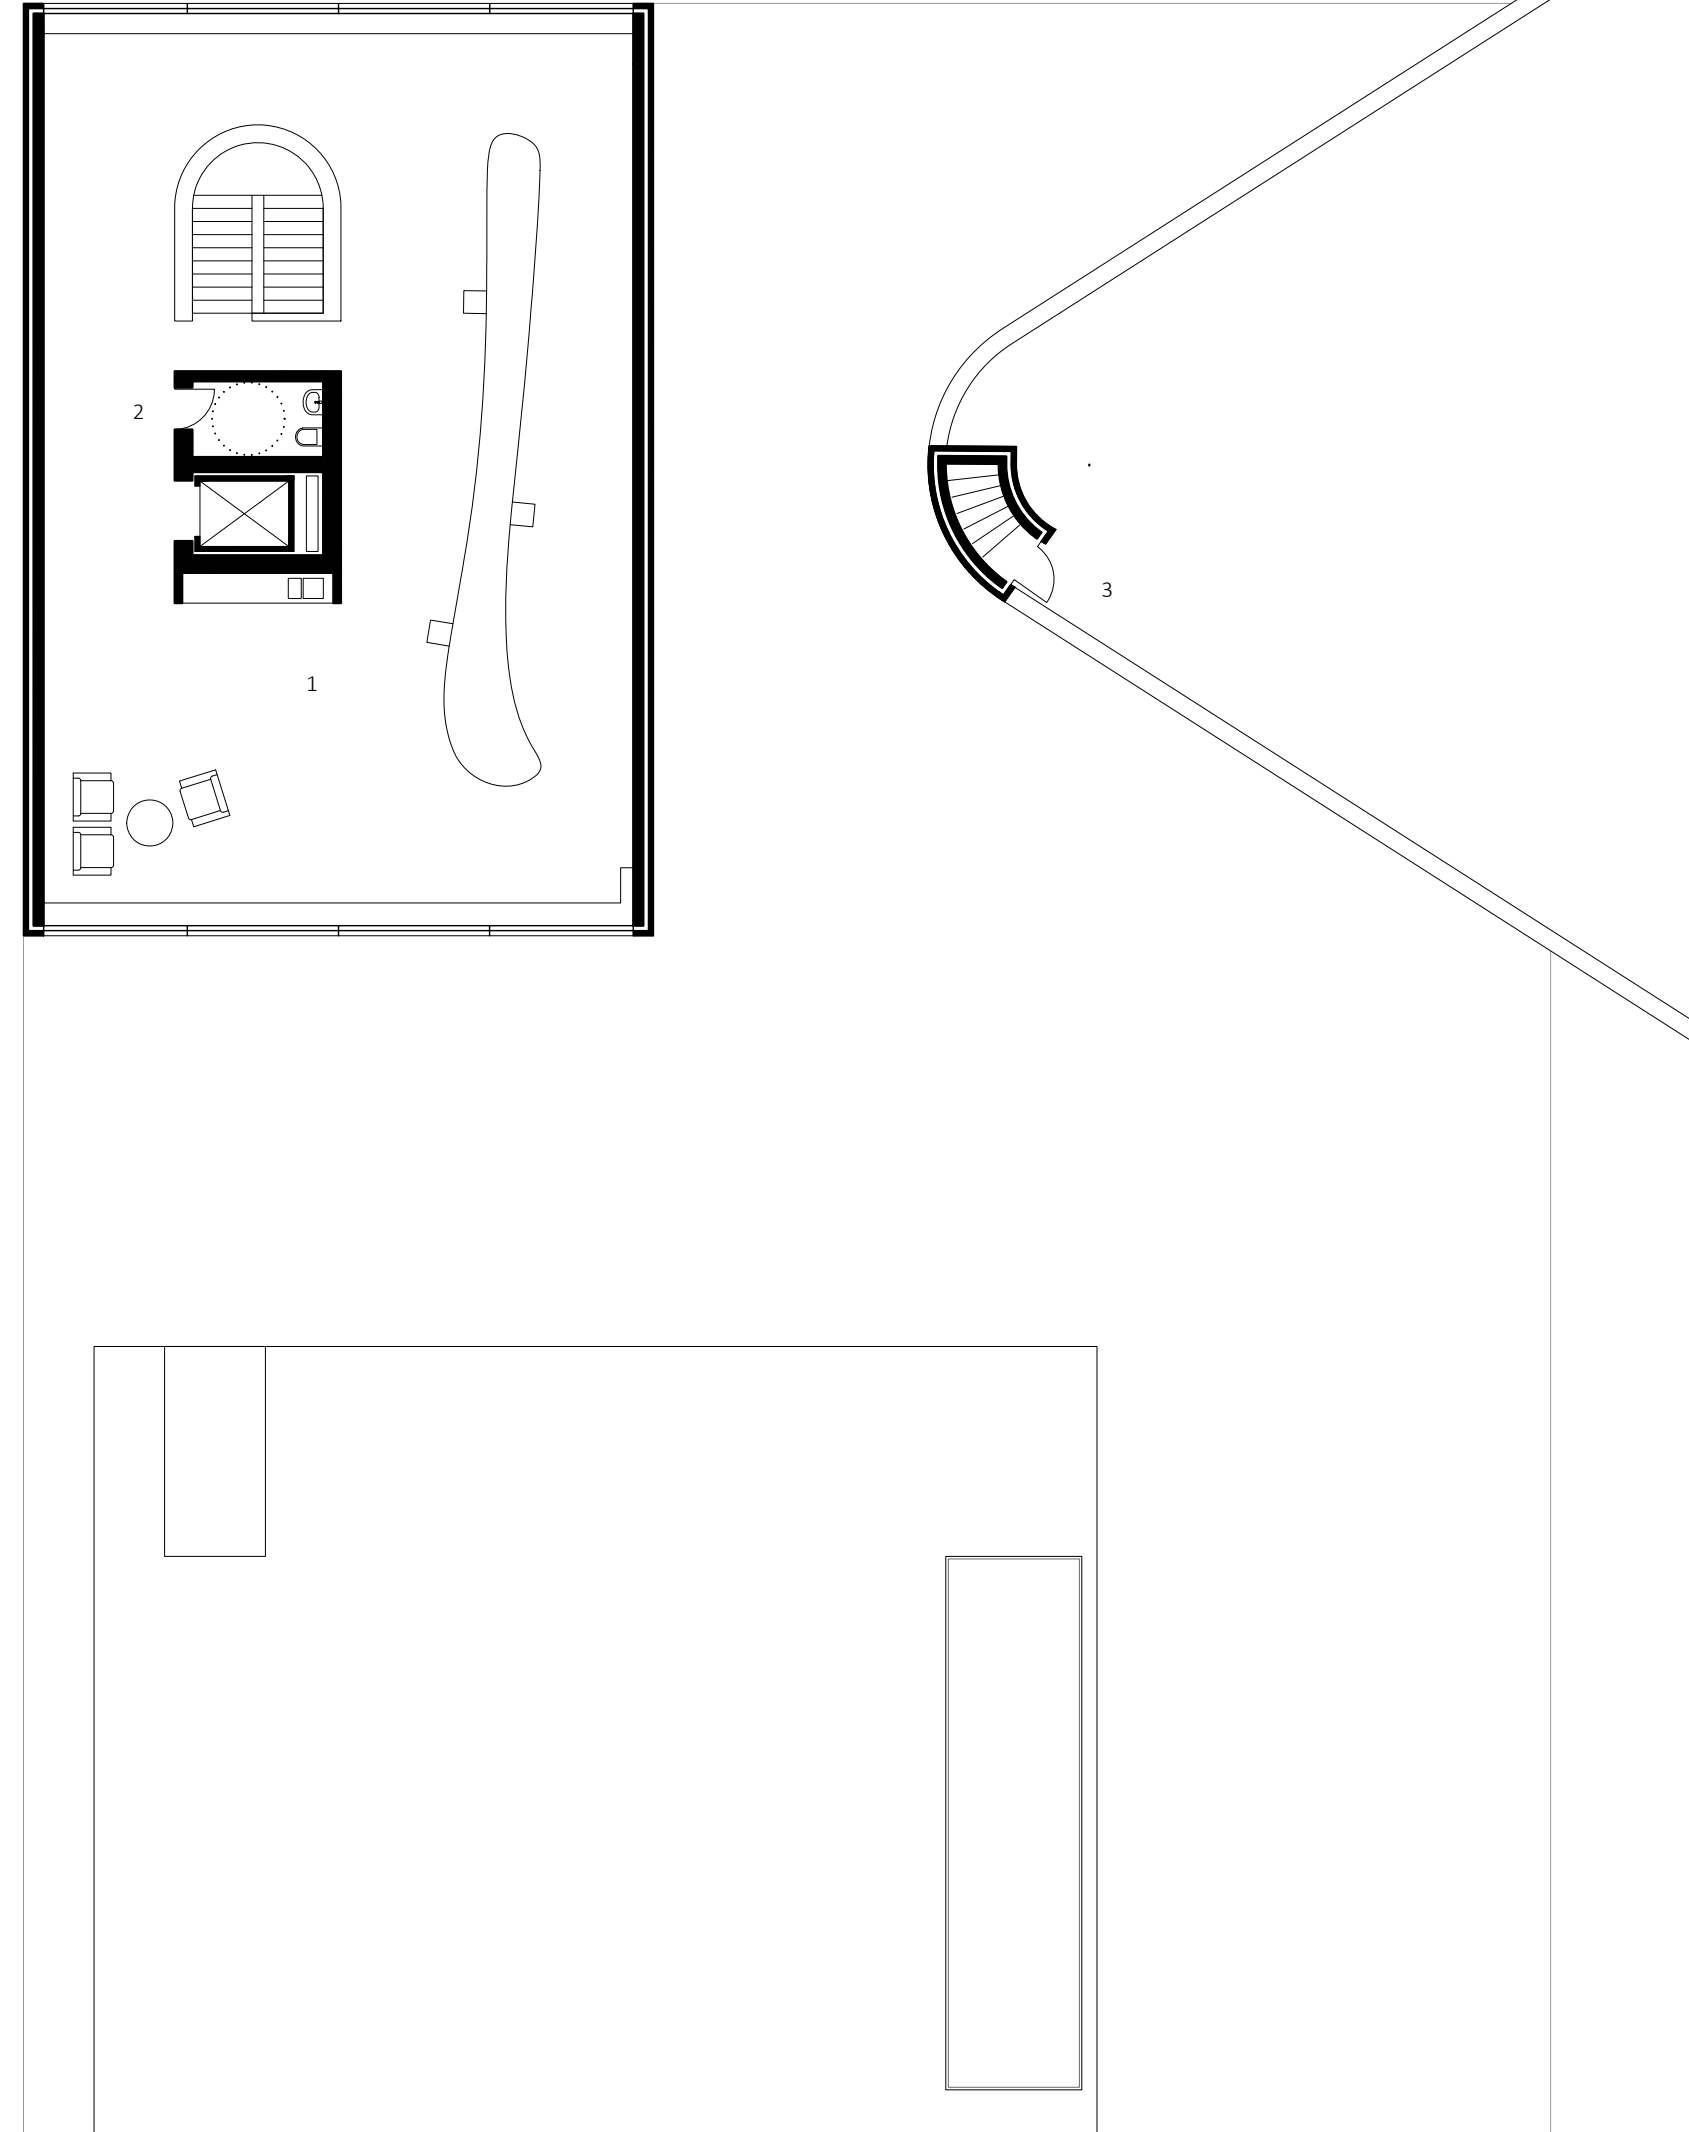
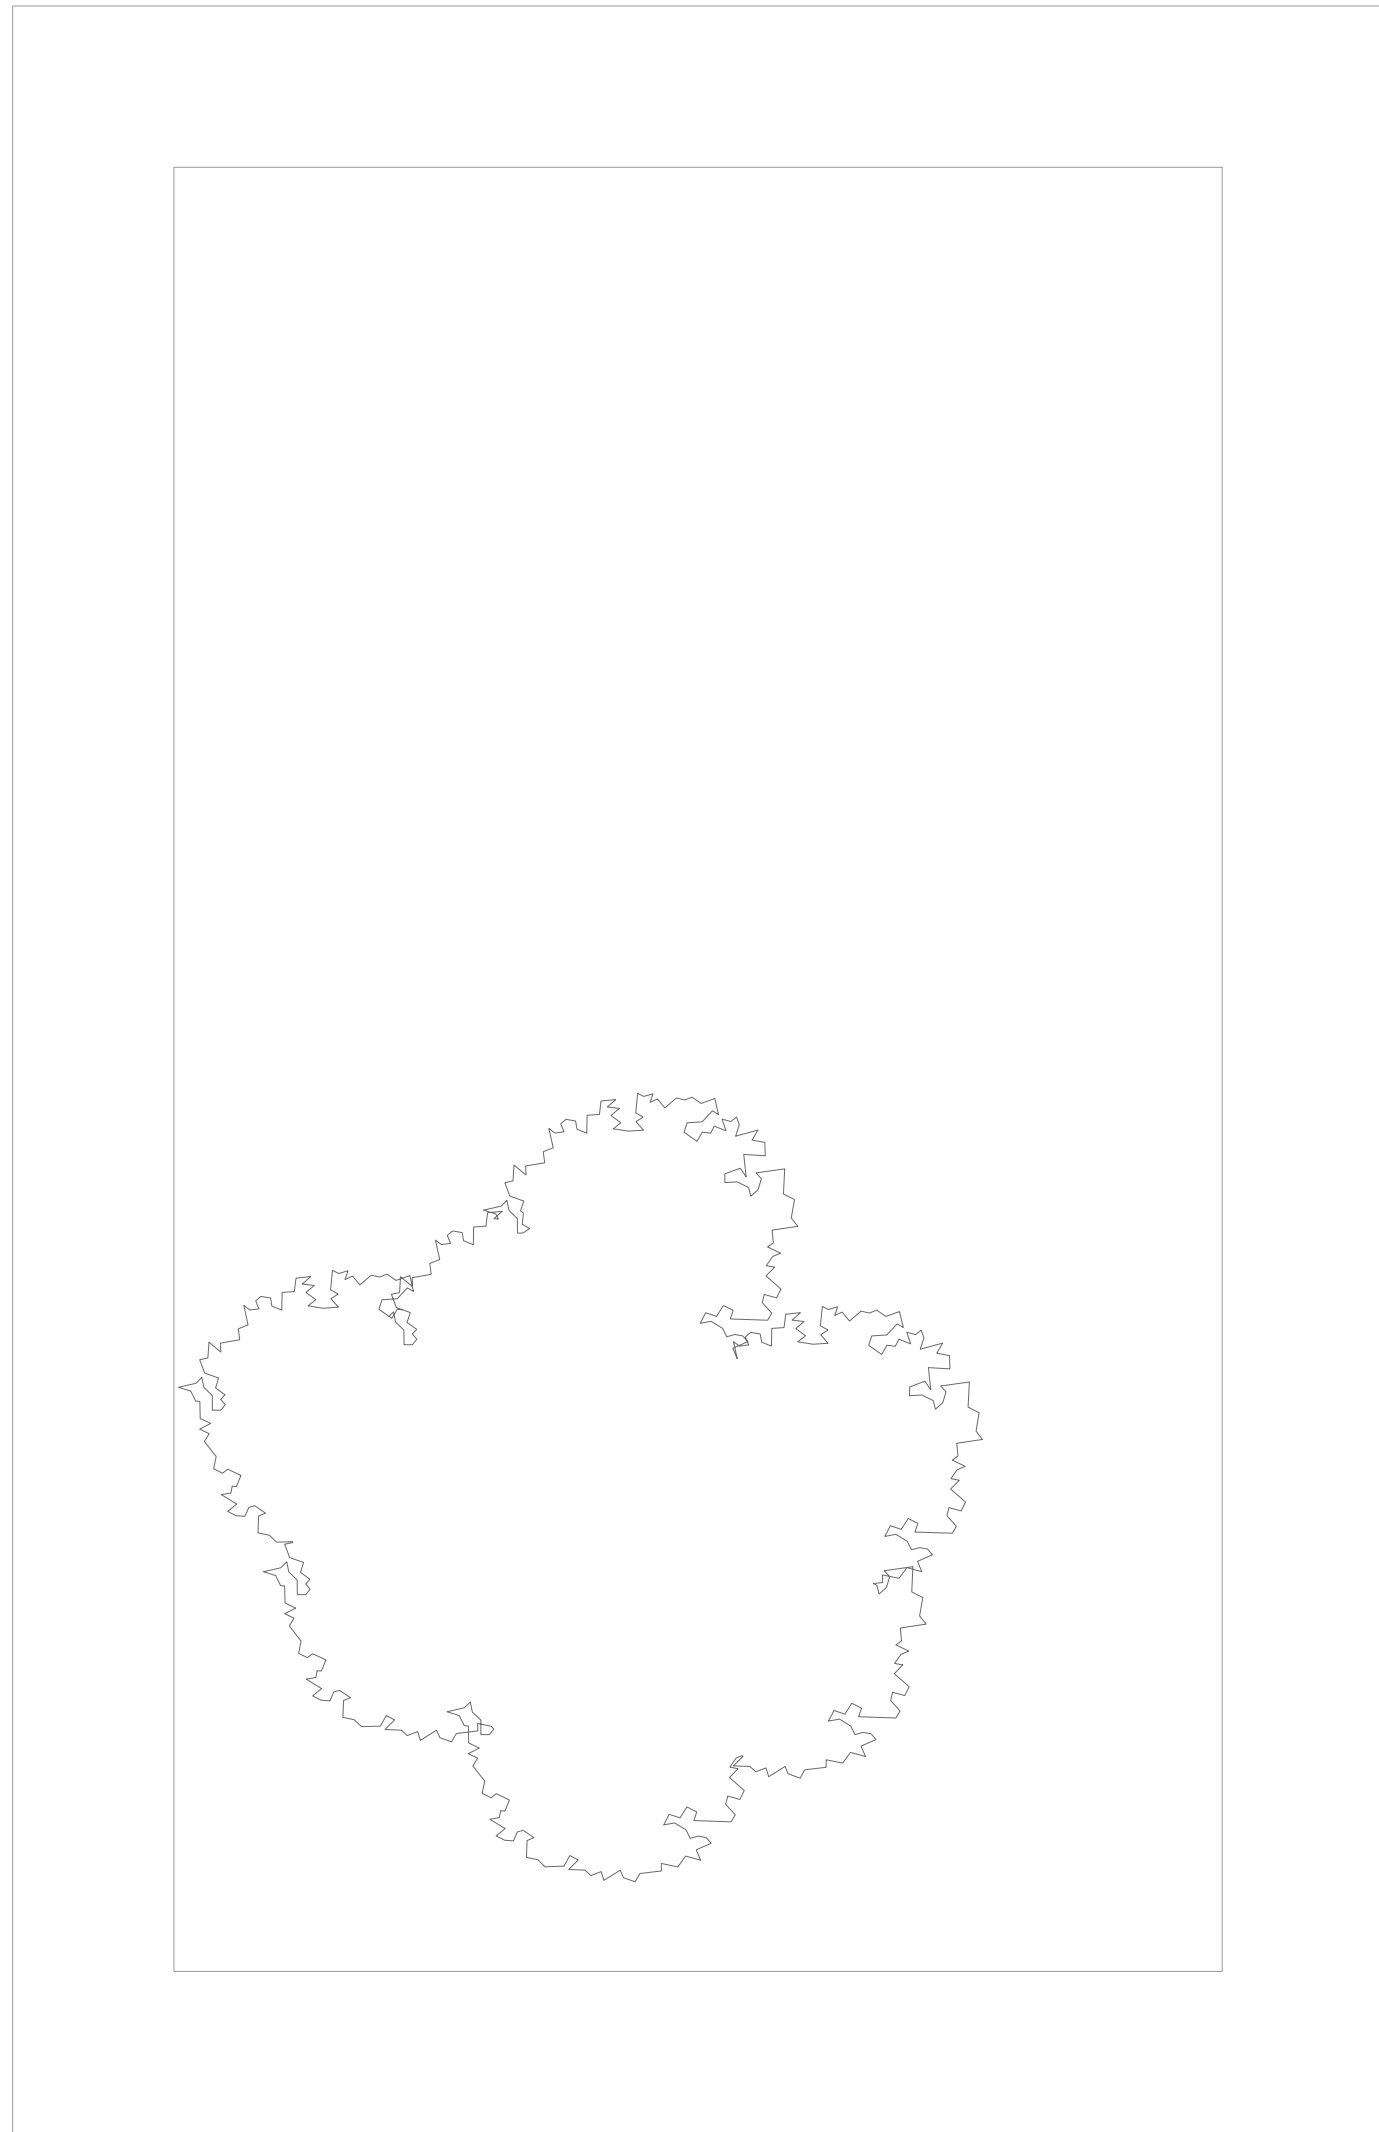


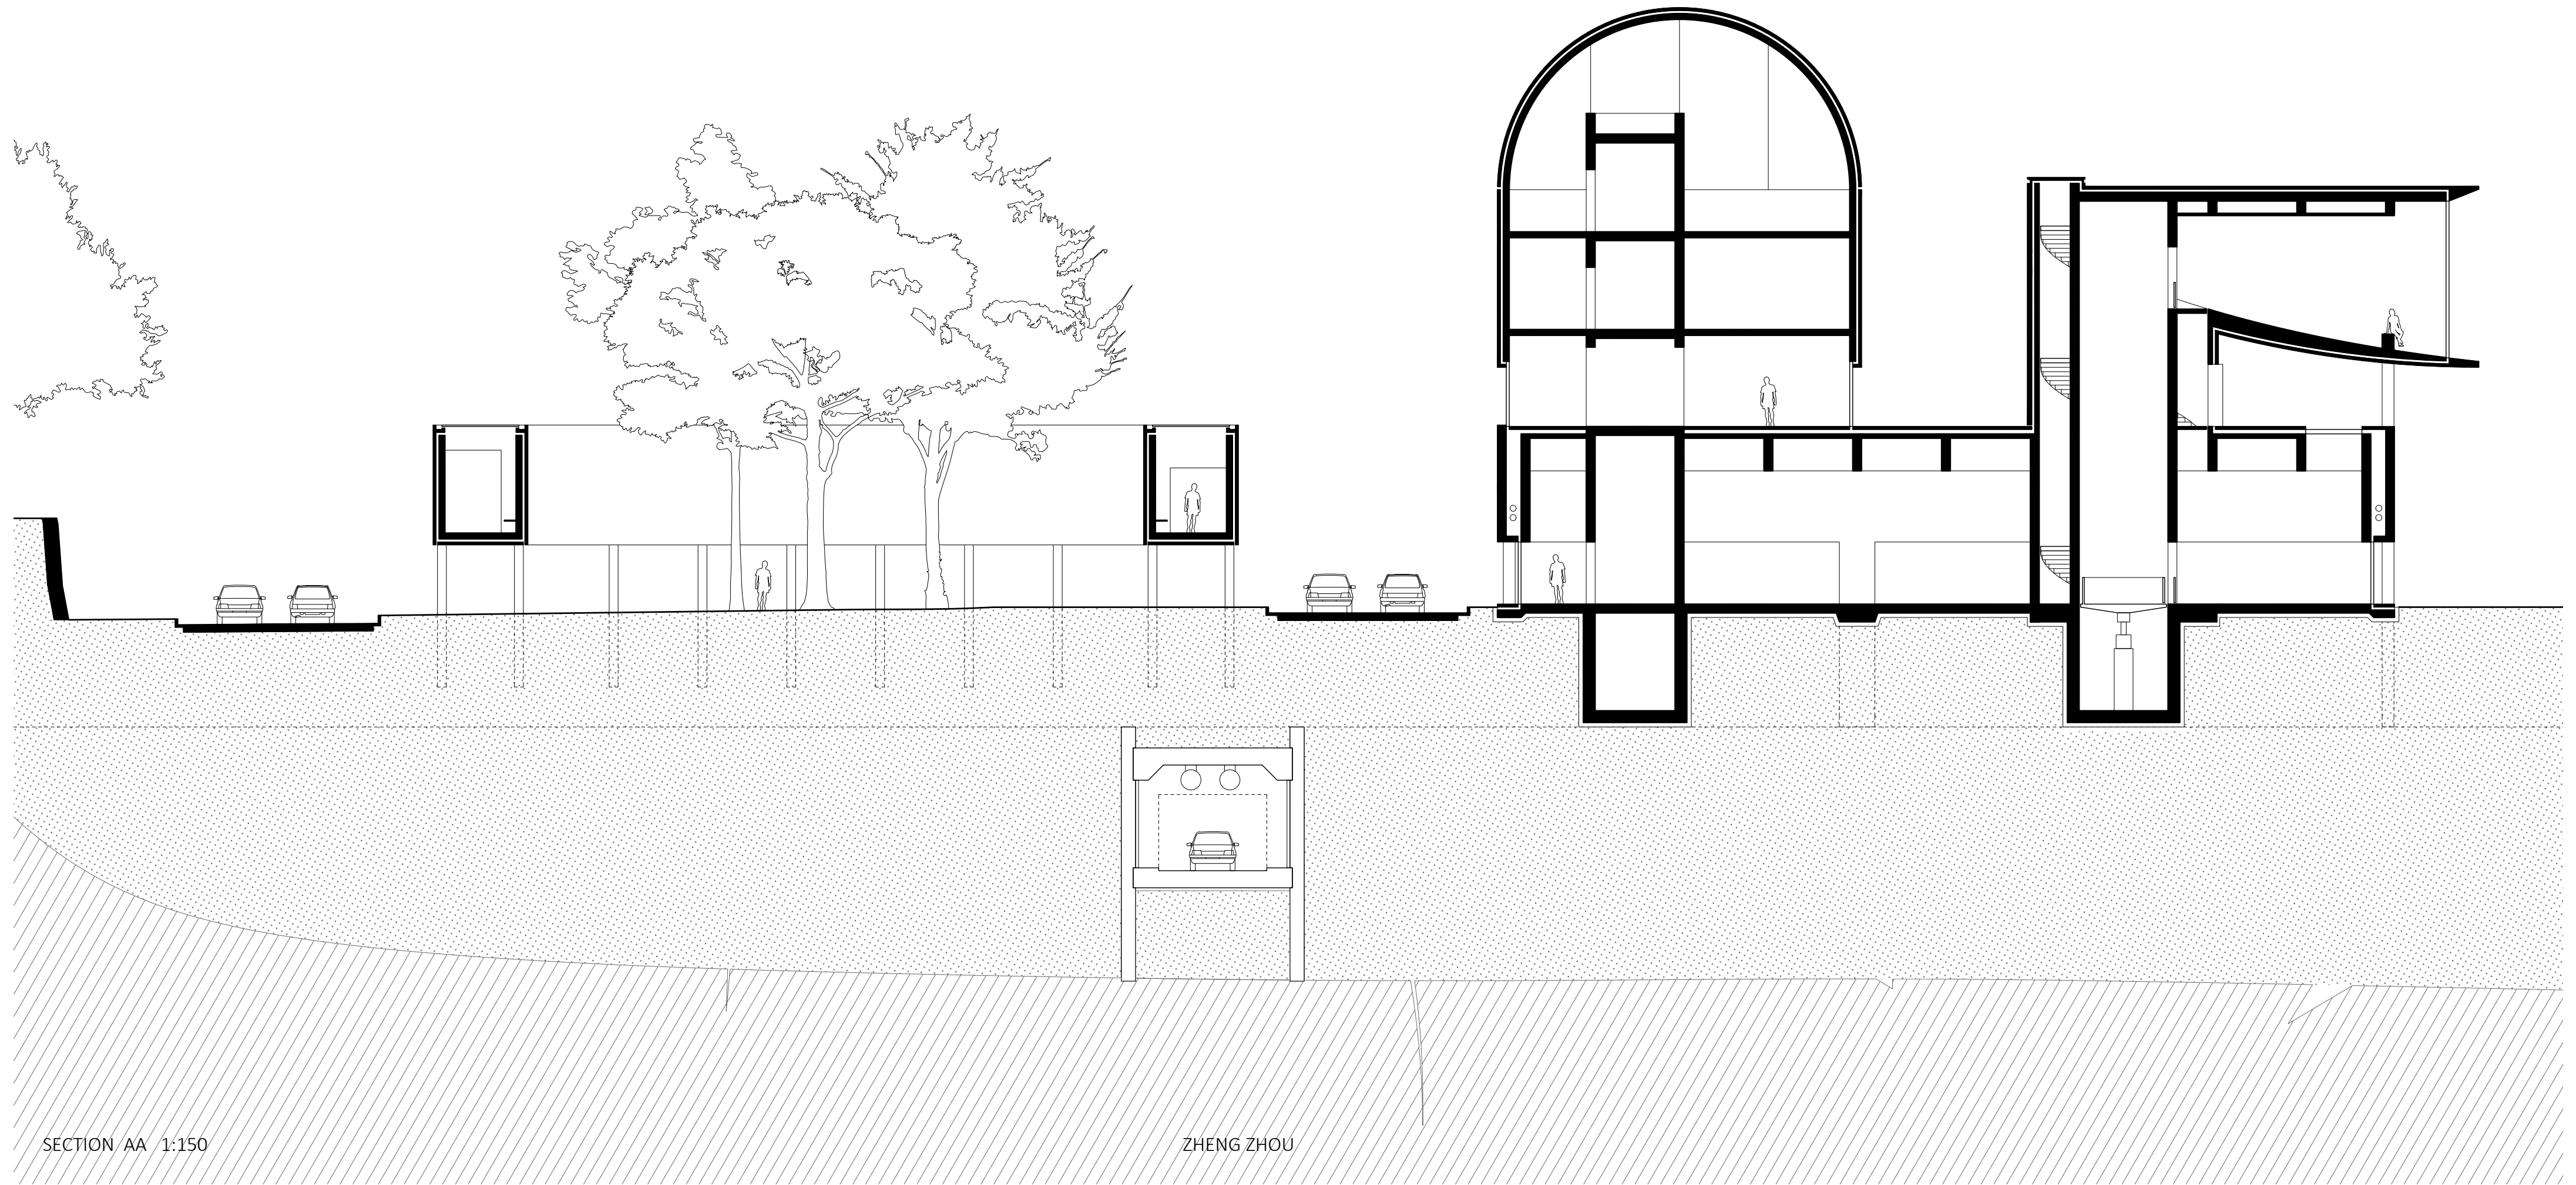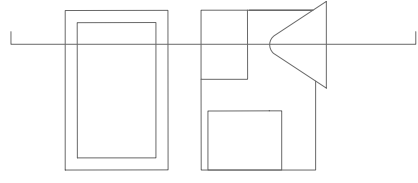

SECTION AA 1:150



ZHENG ZHOU

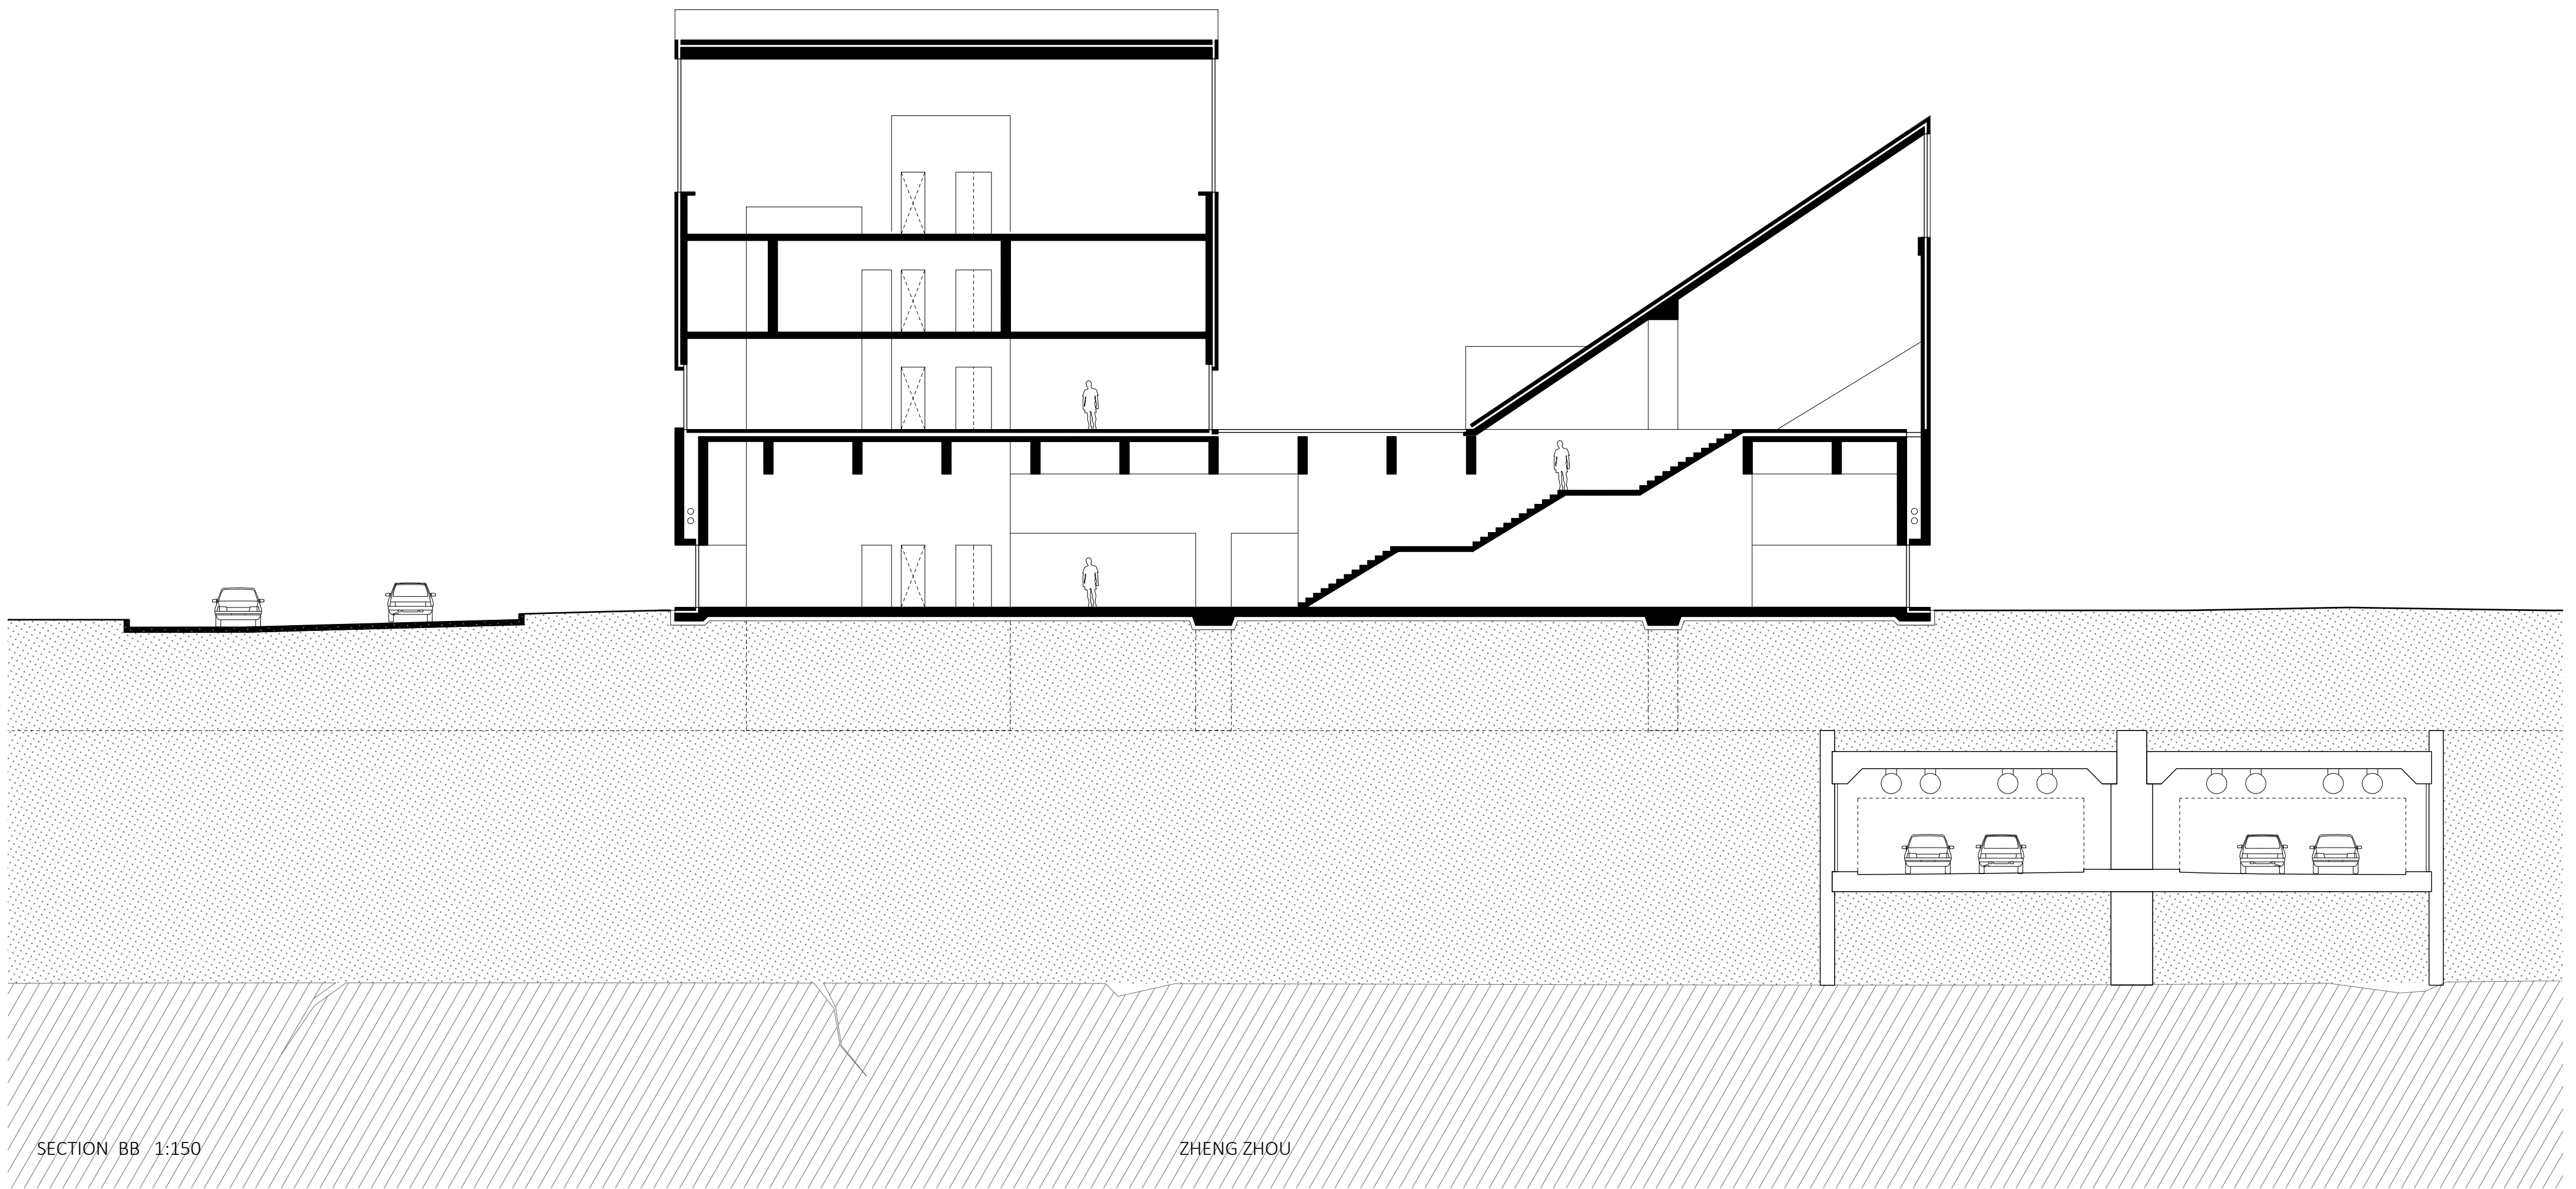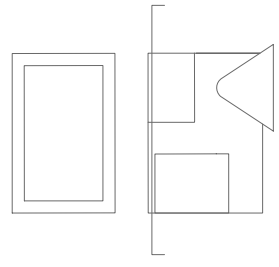

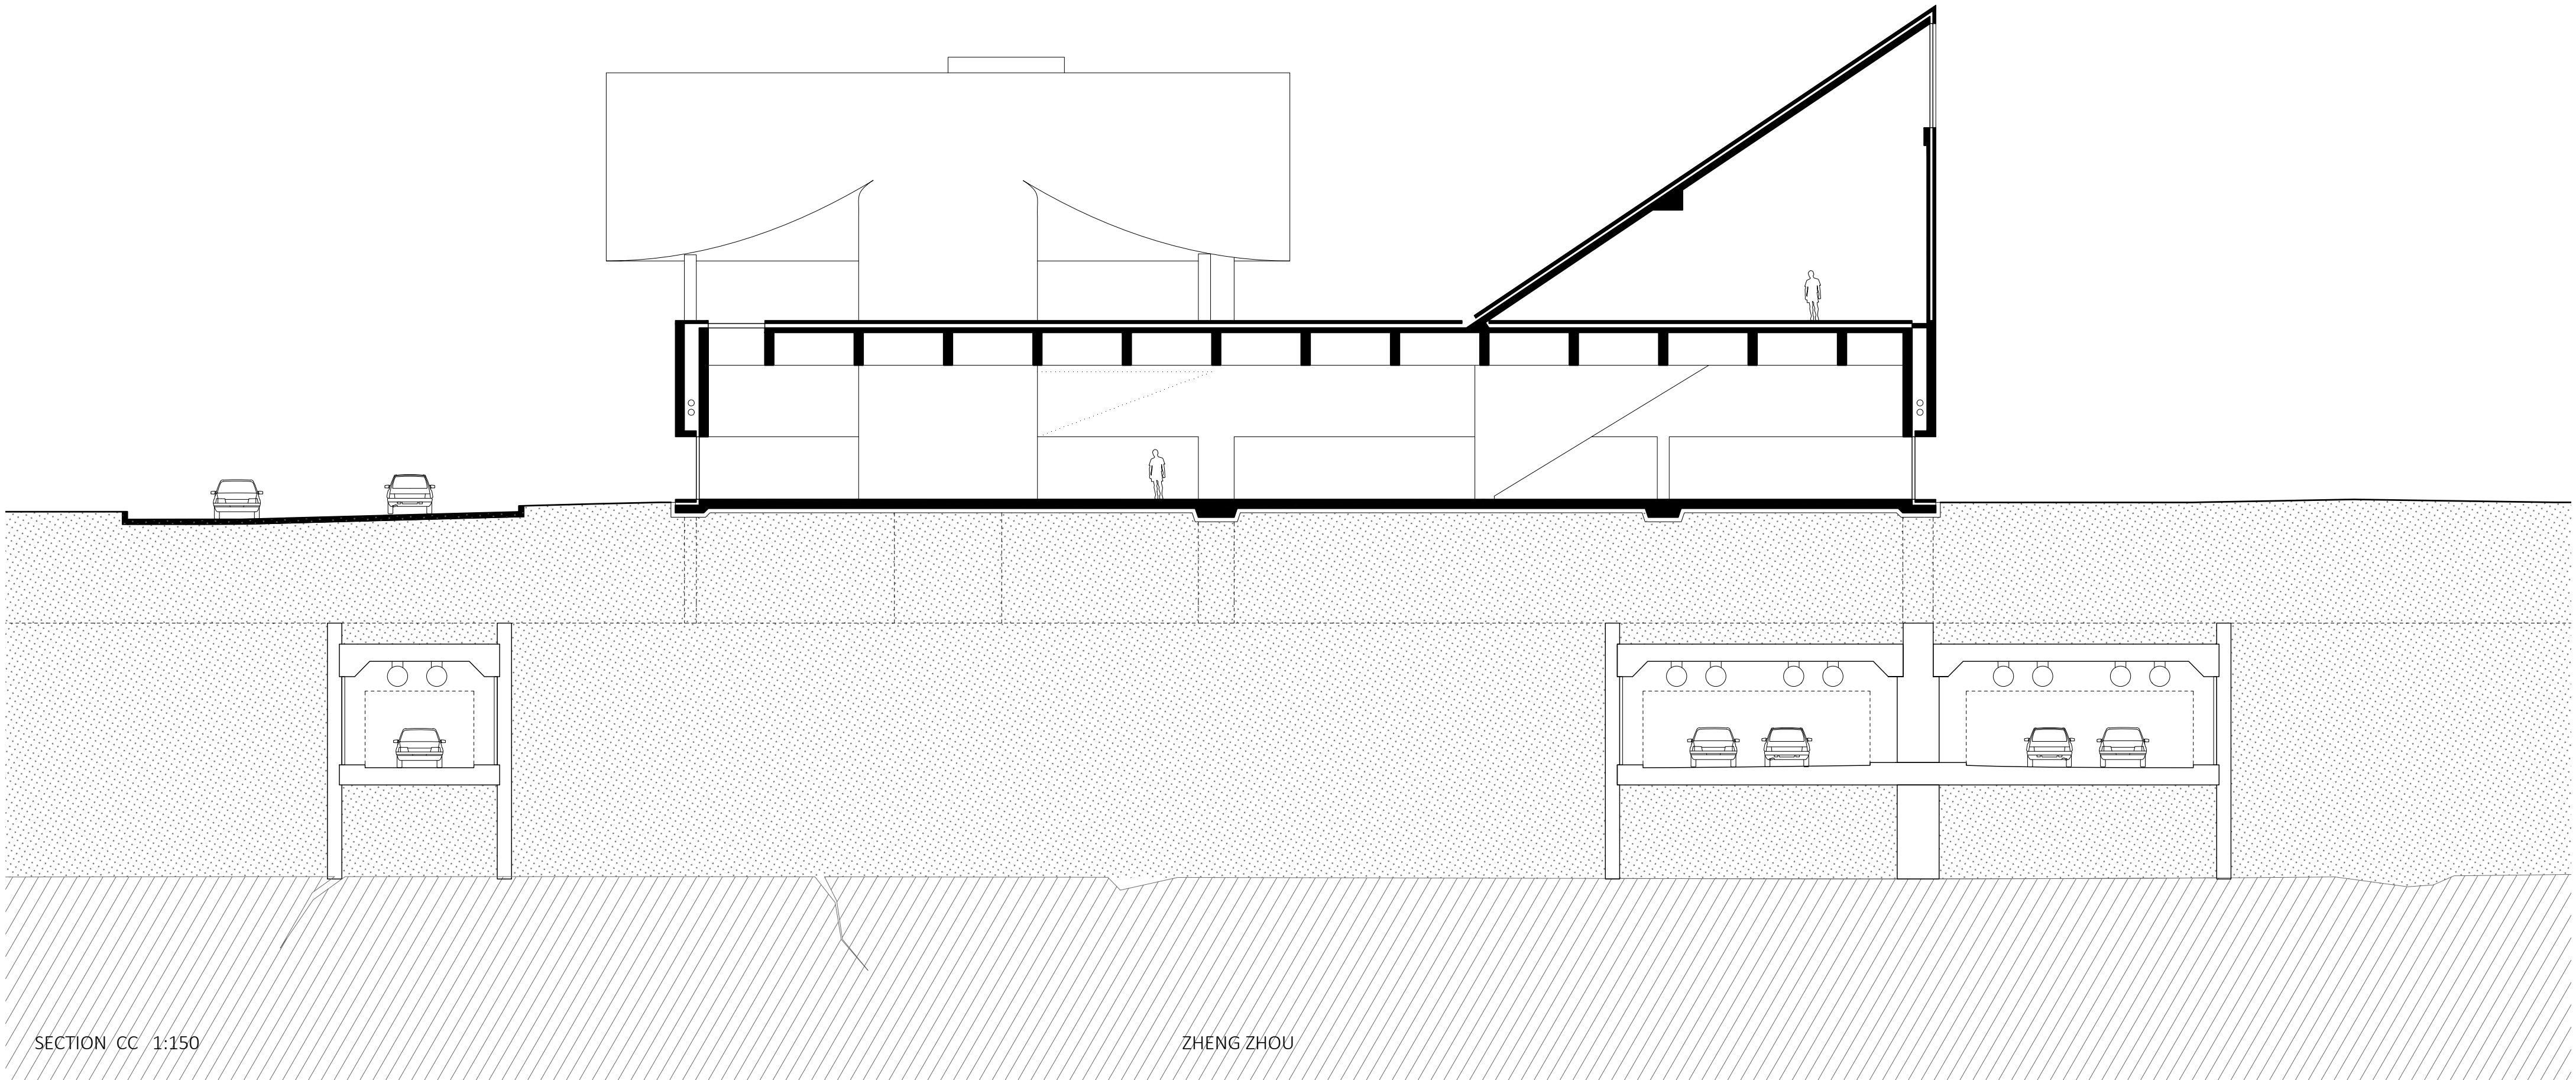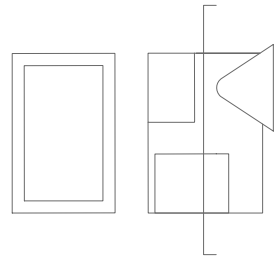

SECTION CC 1:150

ZHENG ZHOU

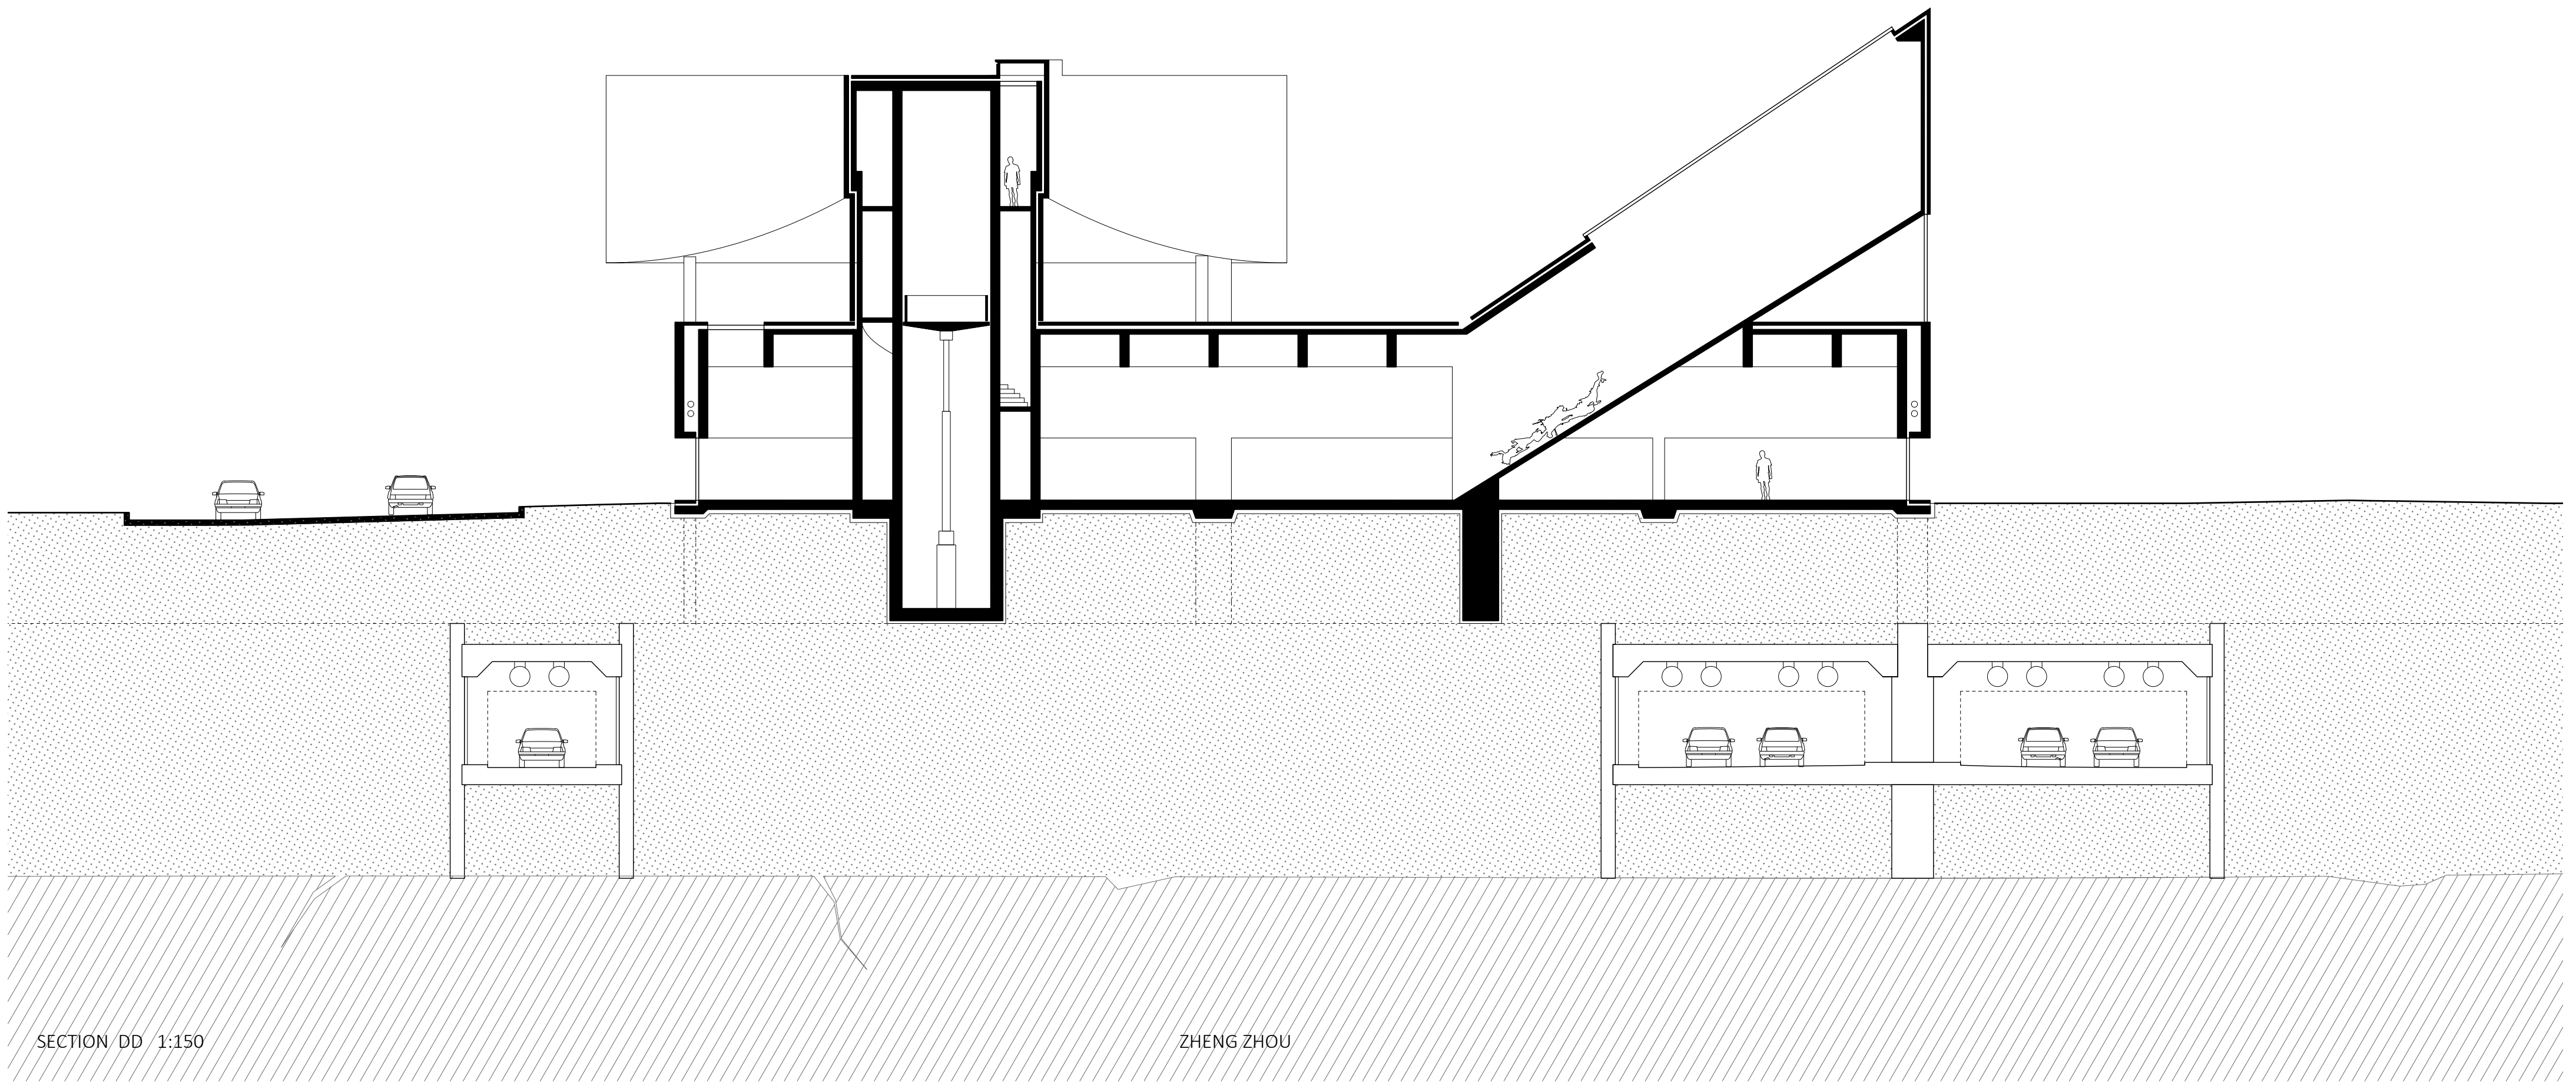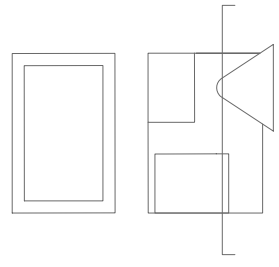

SECTION DD 1:150

ZHENG ZHOU







ZHENG ZHOU

VIEW FROM NOBEL PEACE CENTER



ZHENG ZHOU

ROOM OF REMEMBER



SUPPORT

ZHENG ZHOU

SPEECHING HALL



CONFORT AFTER STRIVE

ZHENG ZHOU

LIBRARY



PROTECTION

ZHENG ZHOU

OFFICE