





STAY

- emergency accommodation for homeless people

THE SLEEPING CAPSULE

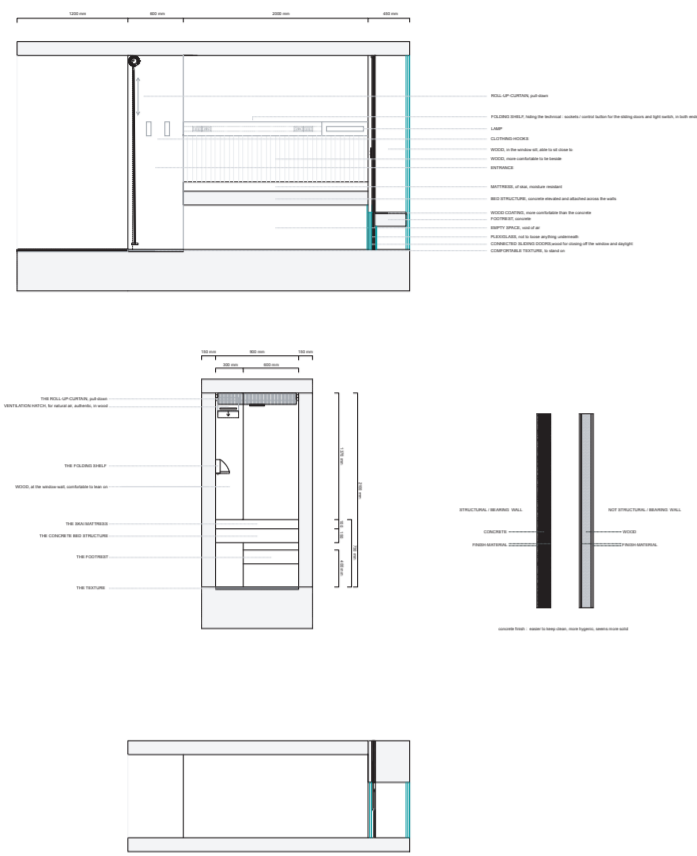


the rhythm of the structure



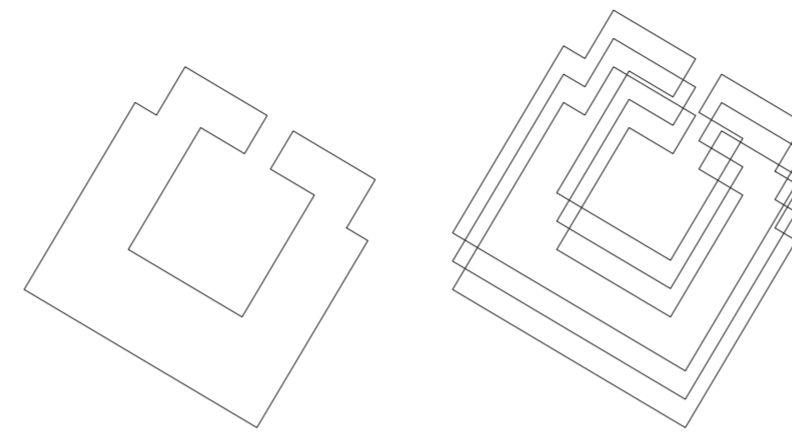
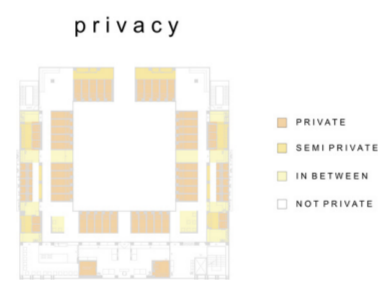
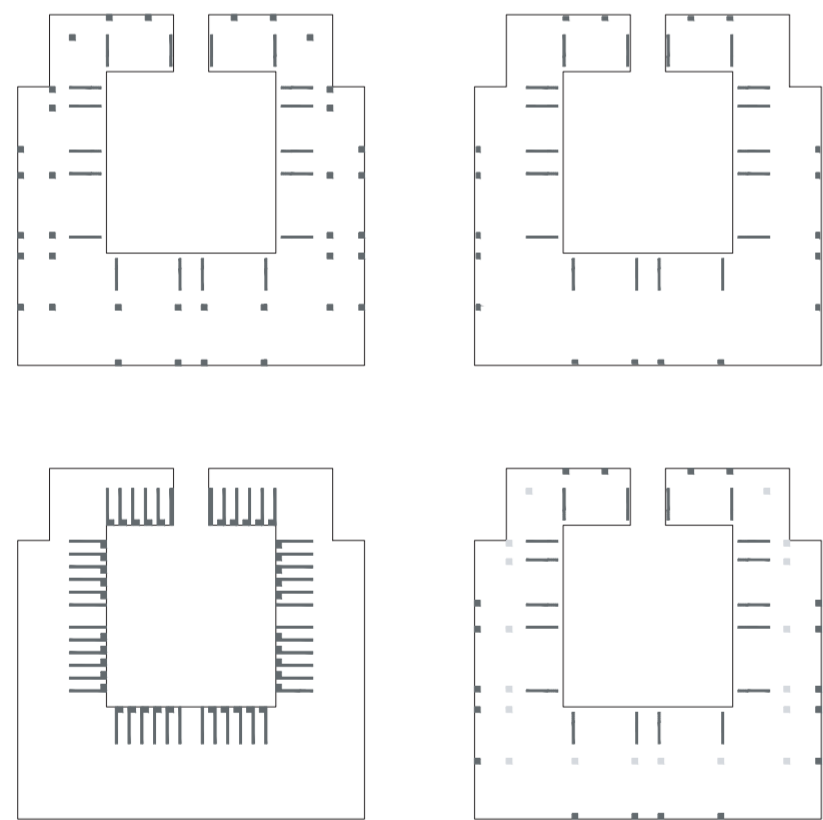


PROGRAM X PROGRAM Y


THE LOGIC

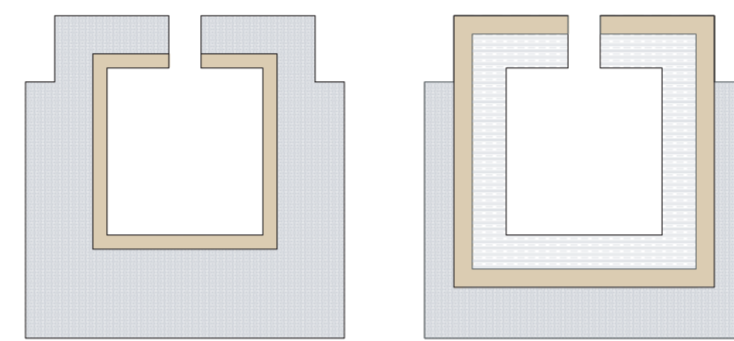

x daytime center y accommodation

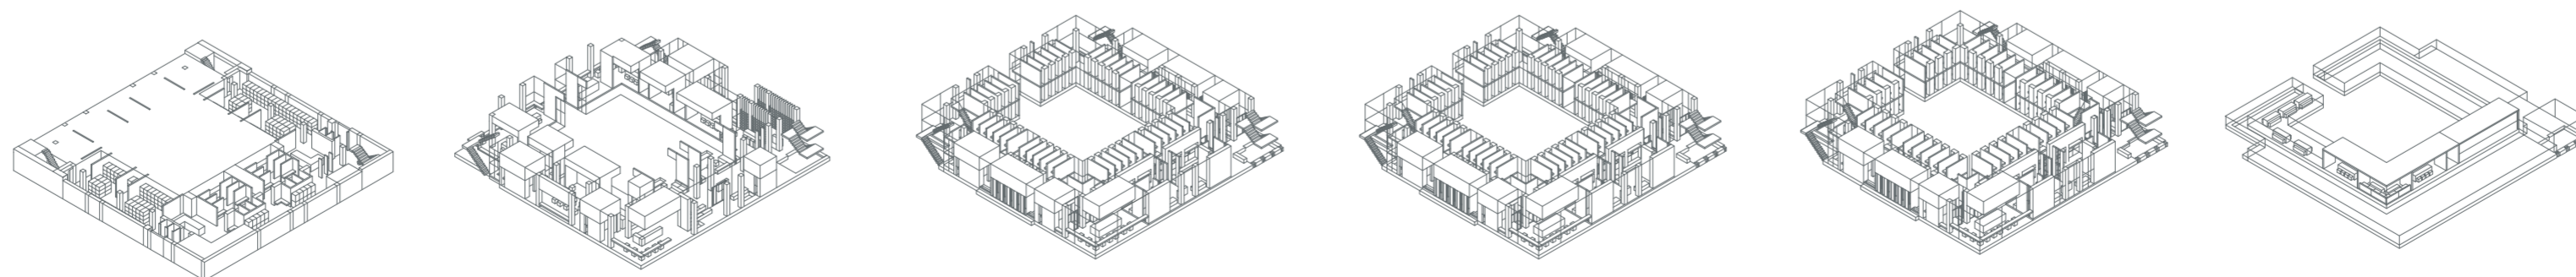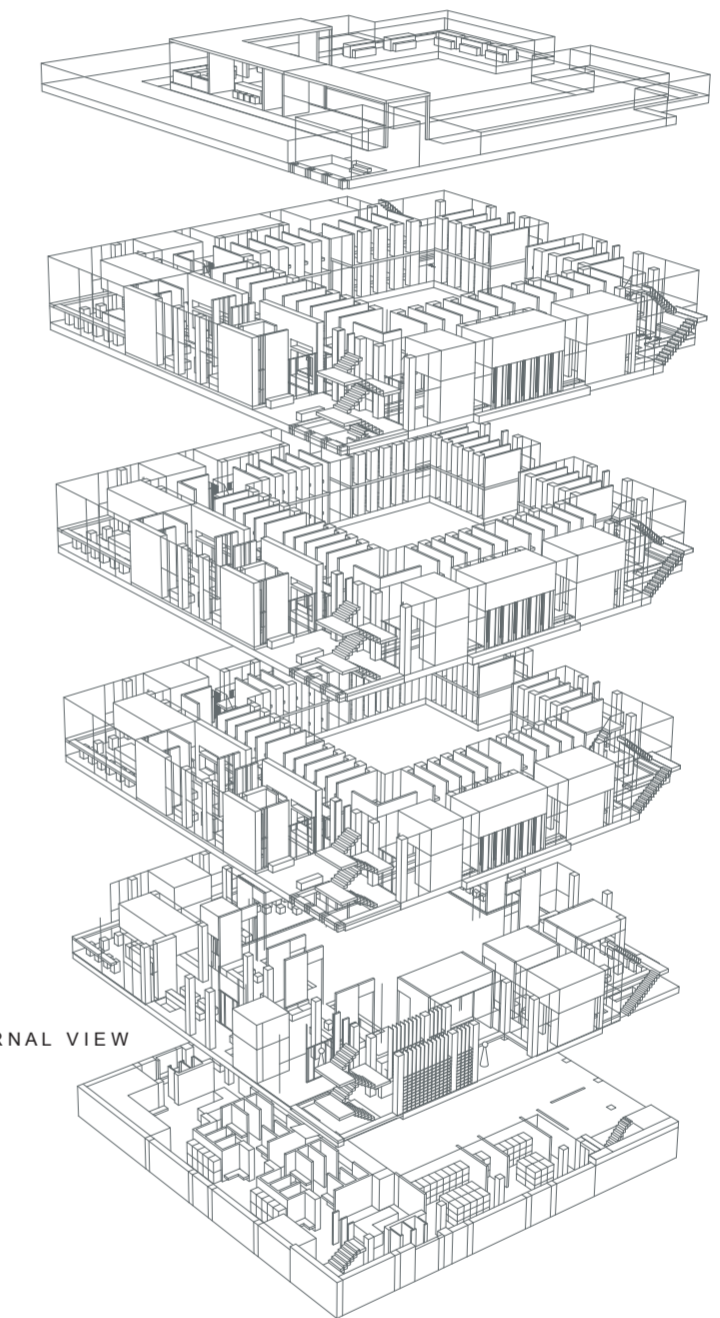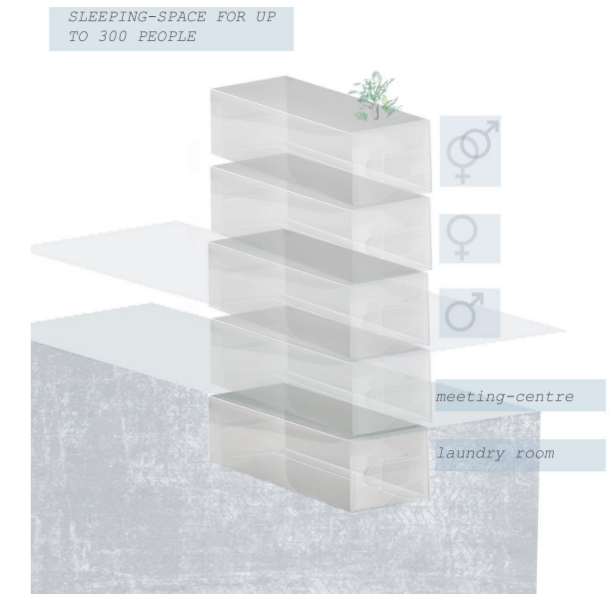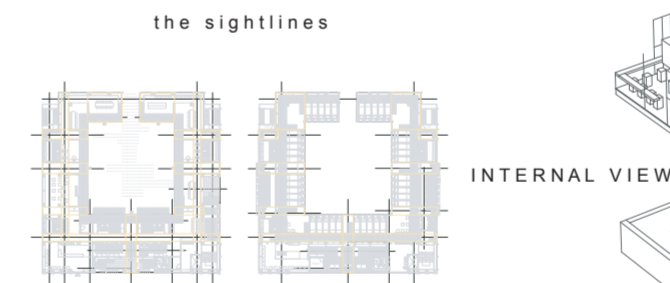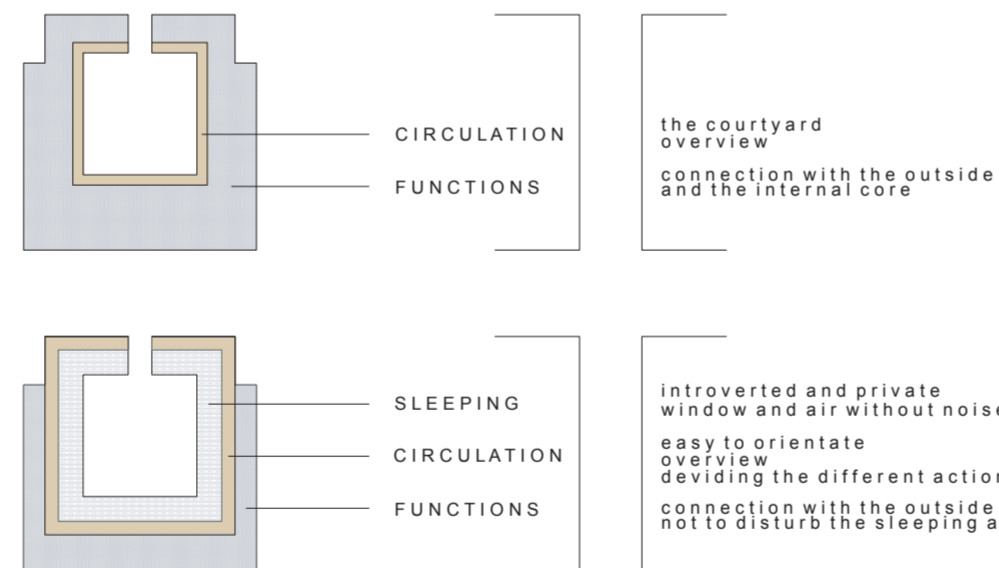

DIAGRAMS


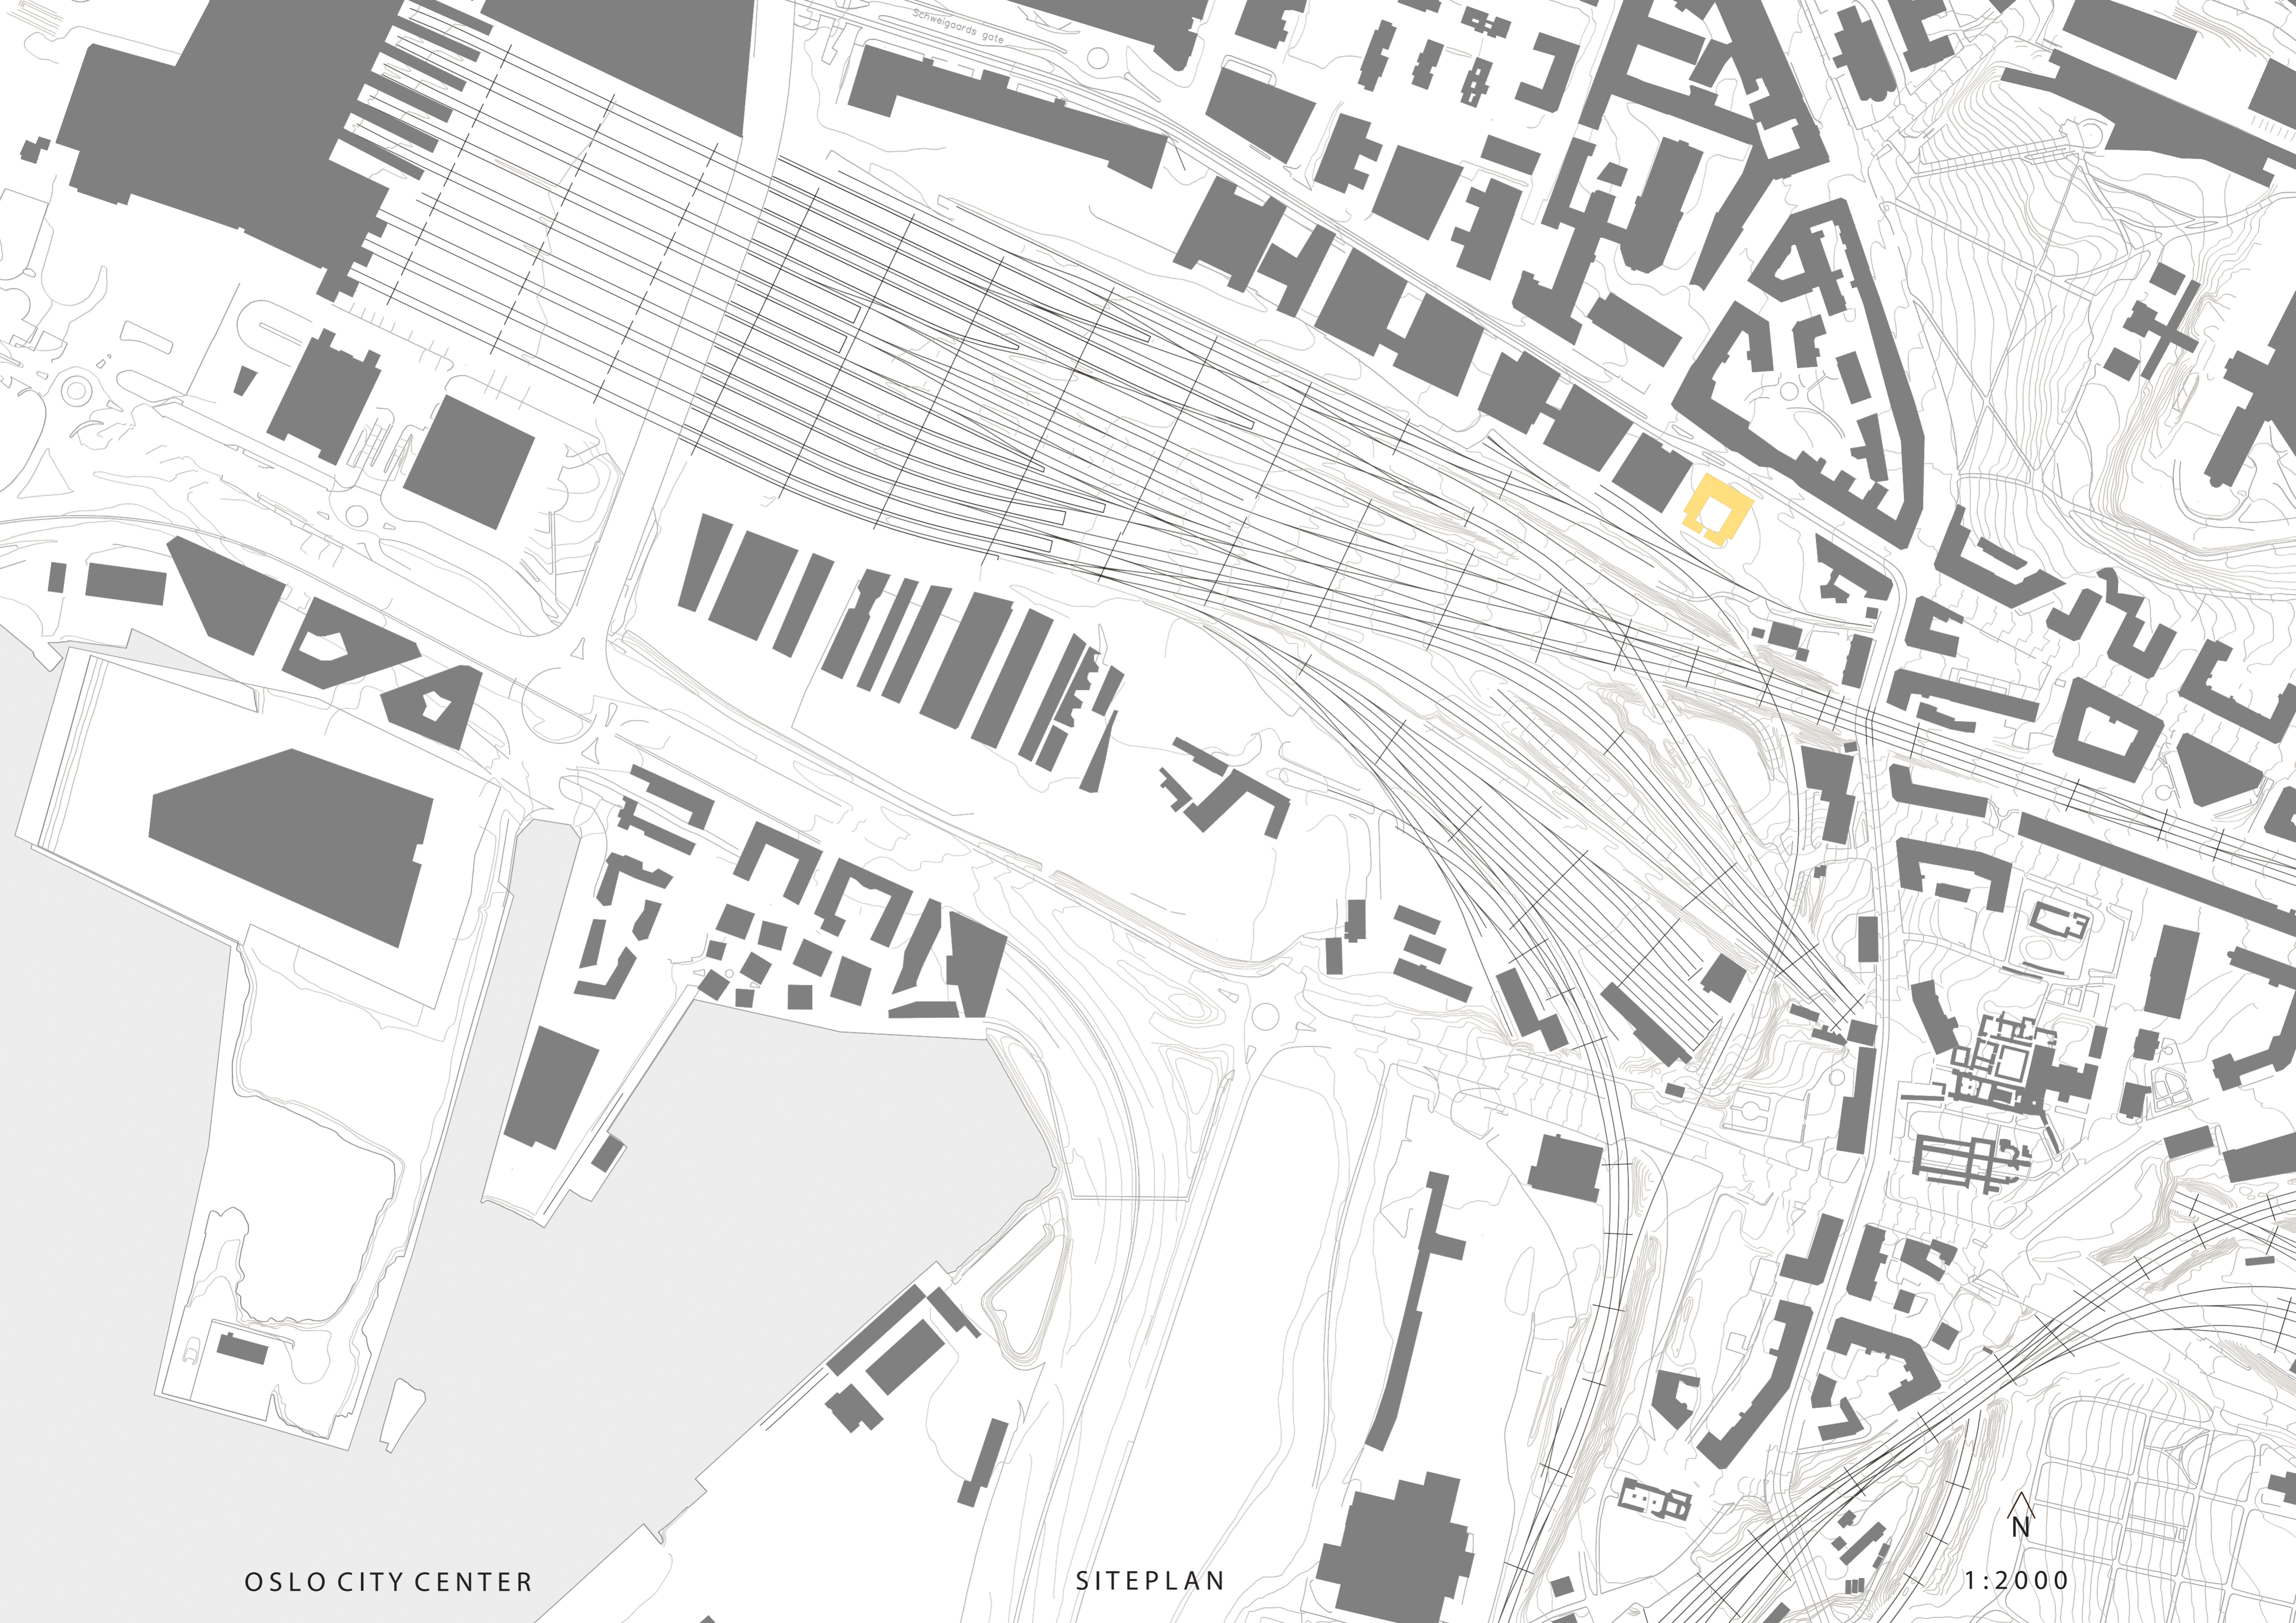


Schweigaards gate

OSLO CITY CENTER

SITEPLAN

1:2000

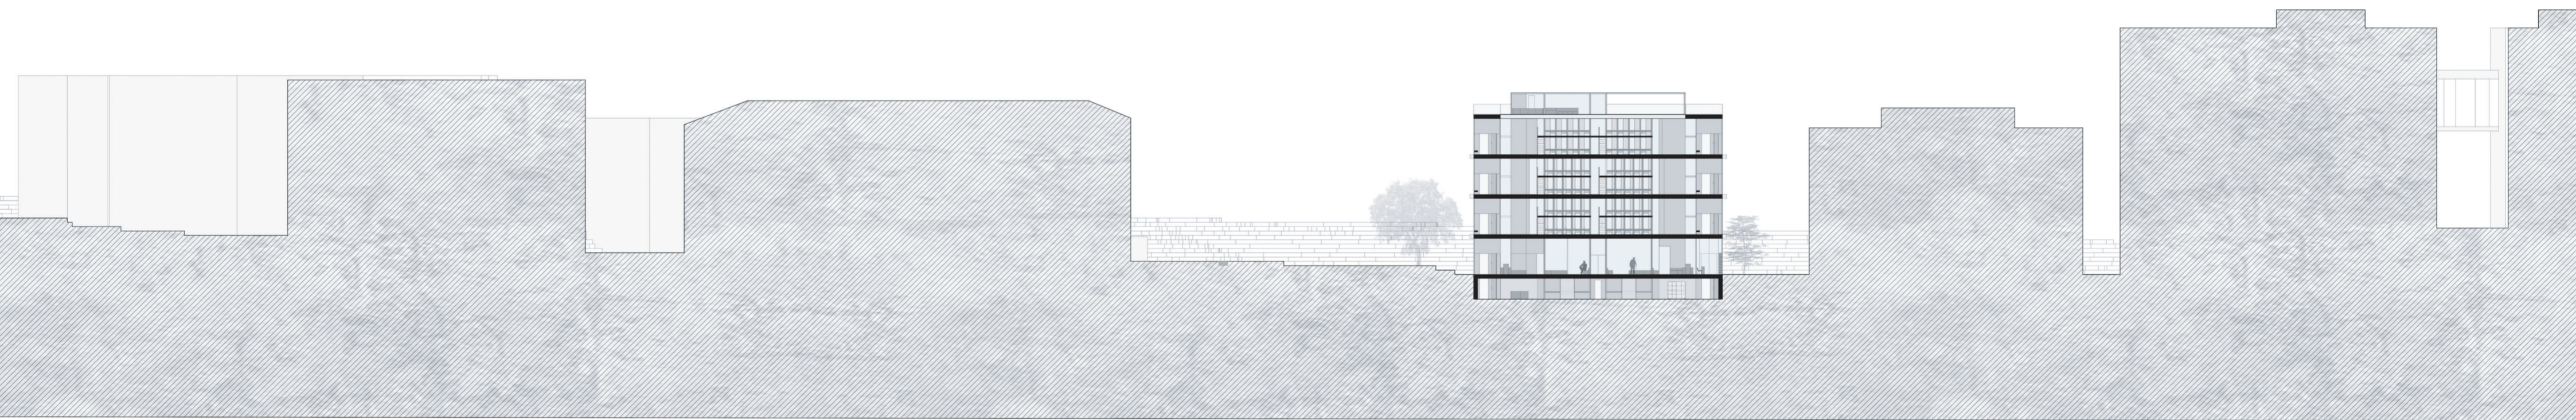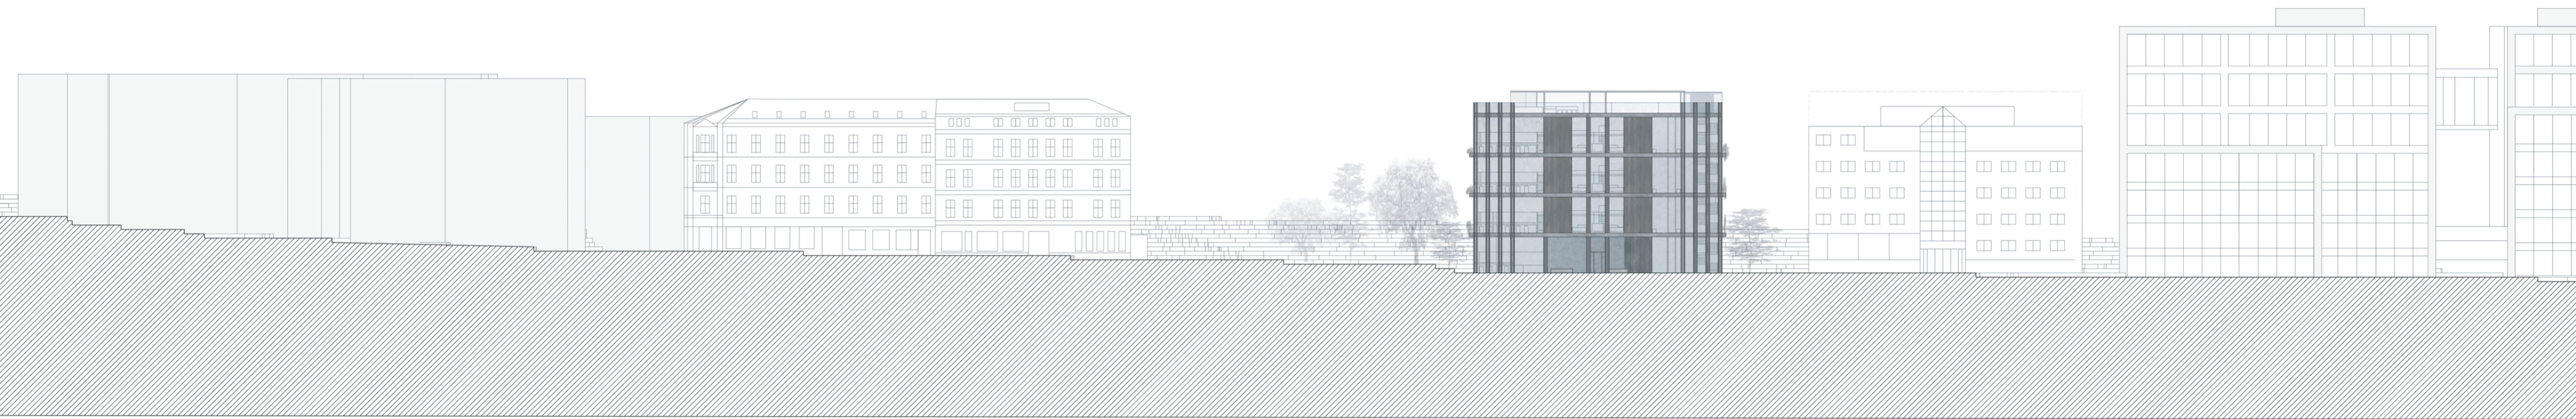

FROM THE STREET

FACADE / SITE SECTION 1


1:500



FROM WEST SIDE

FACADE / SITE SECTION 2

1:500


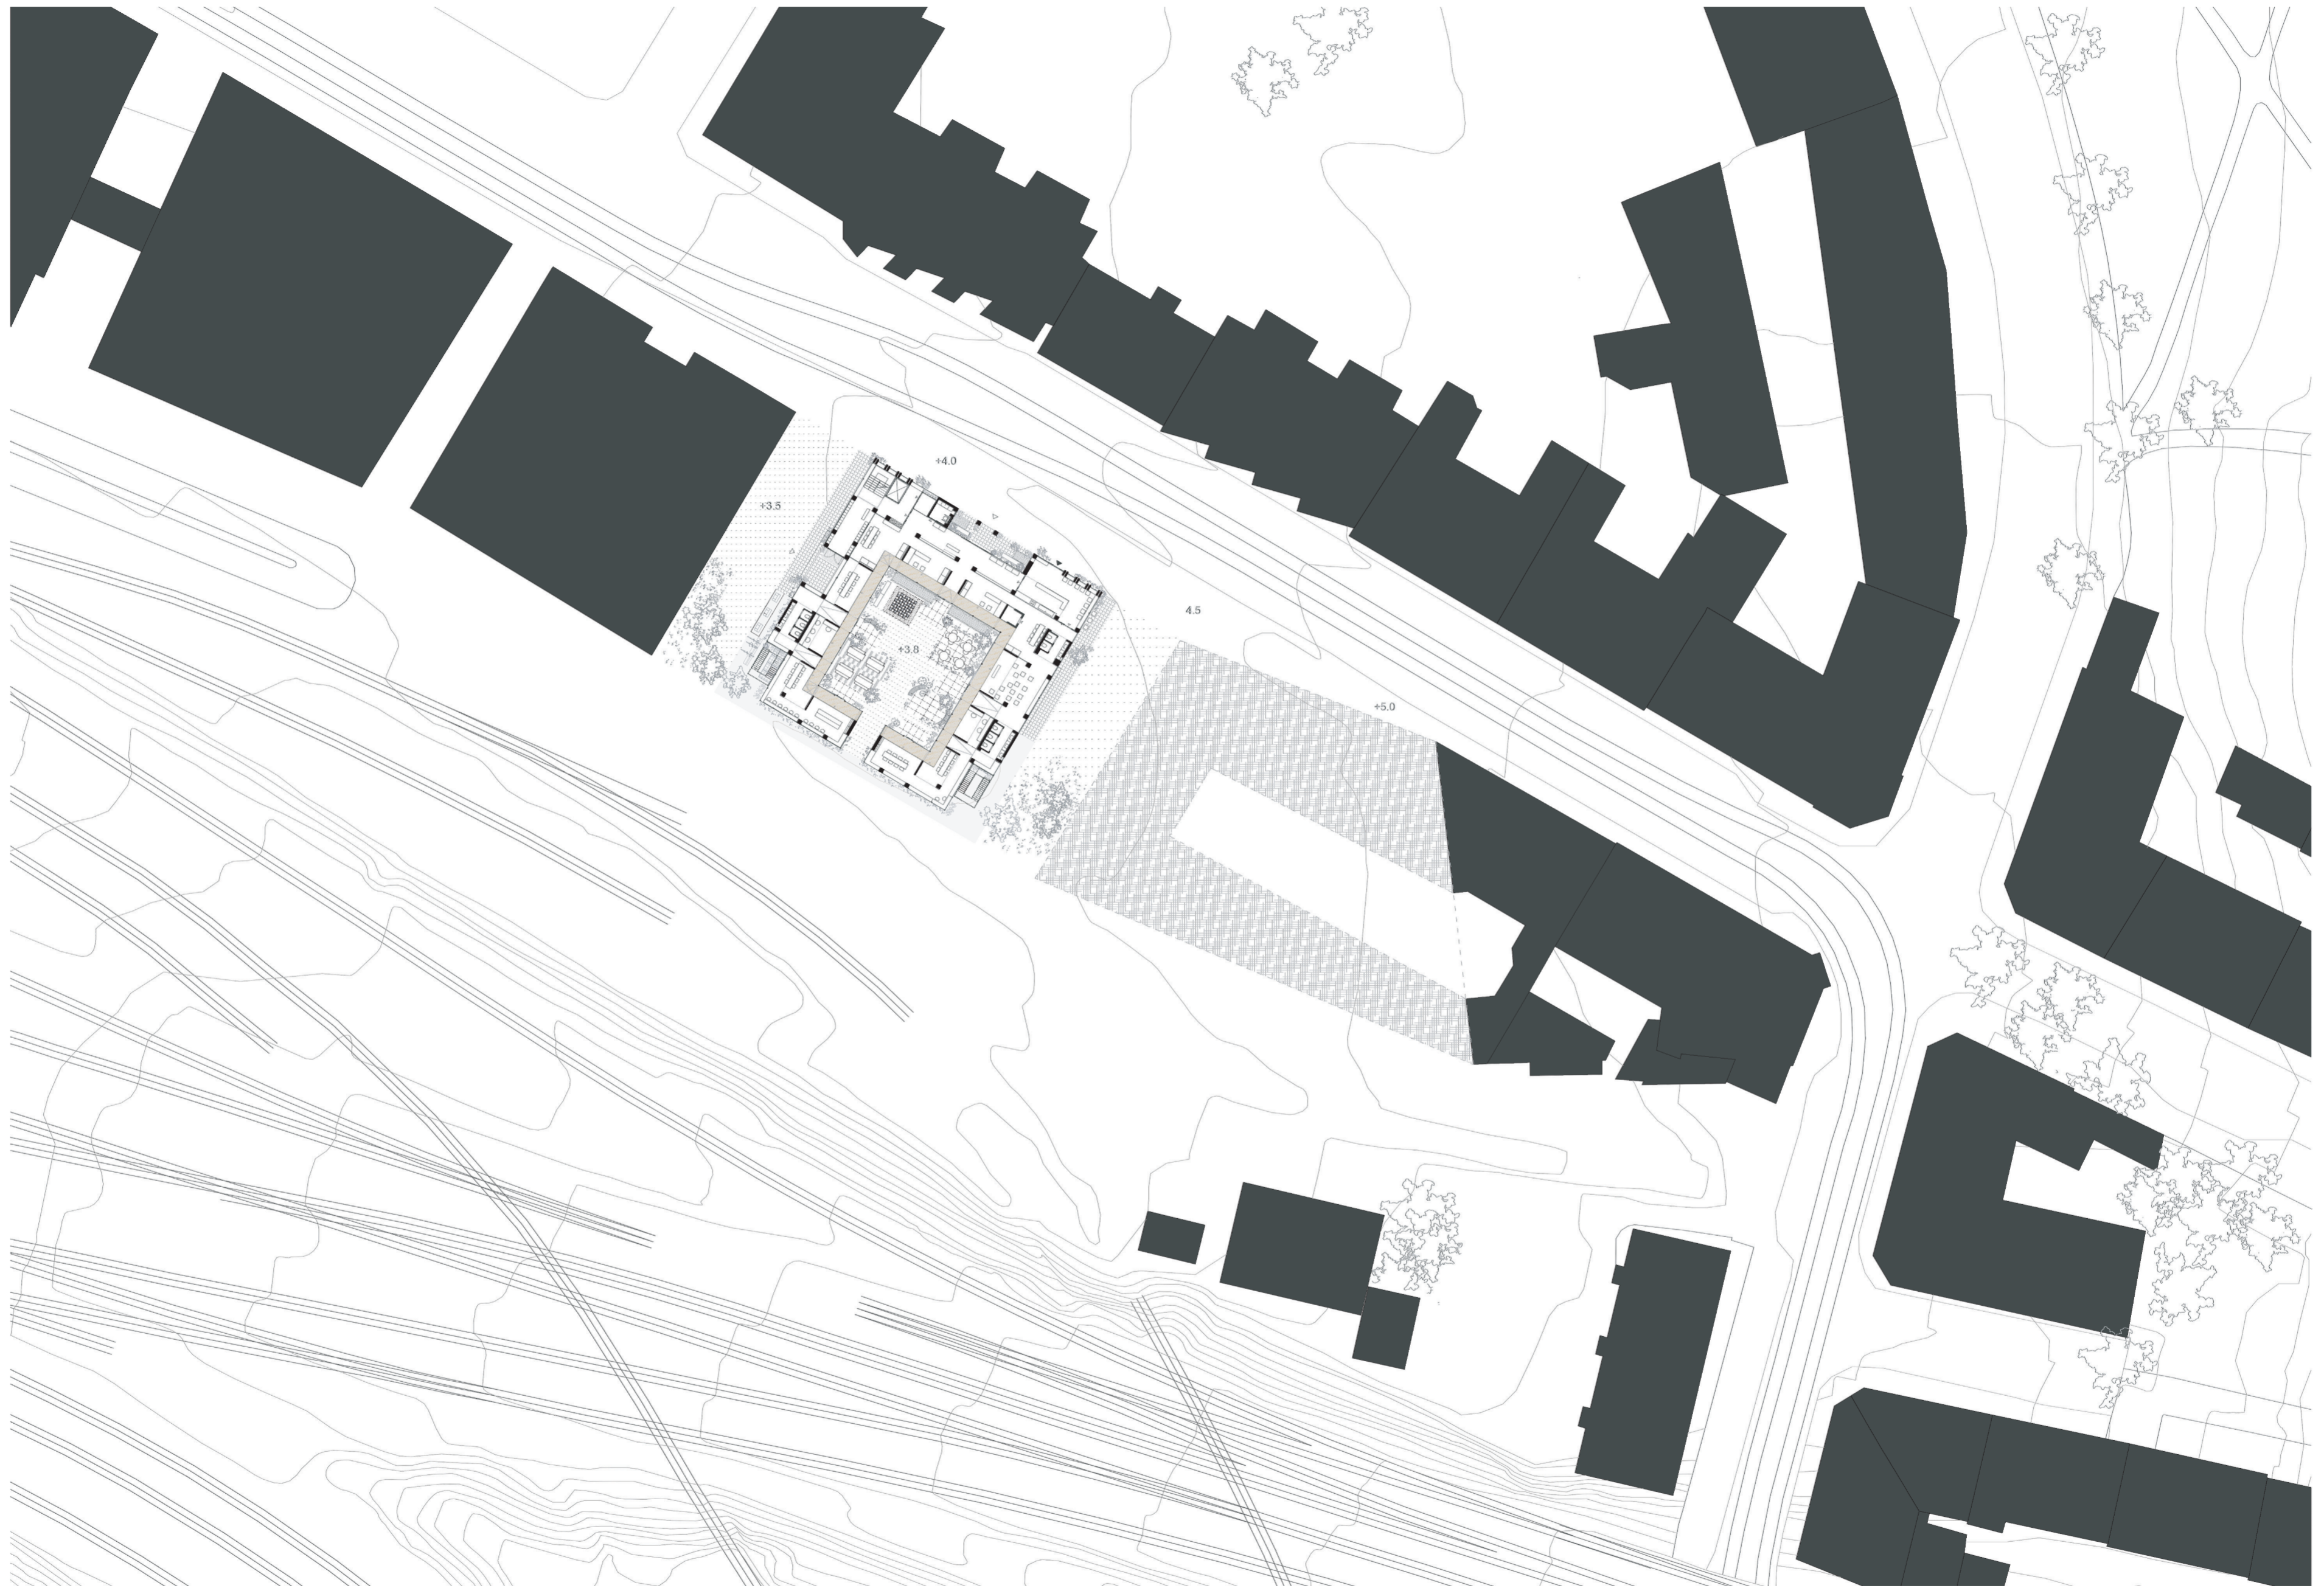


RELATION OUTSIDE-INSIDE

GROUND SITUATION





1:500

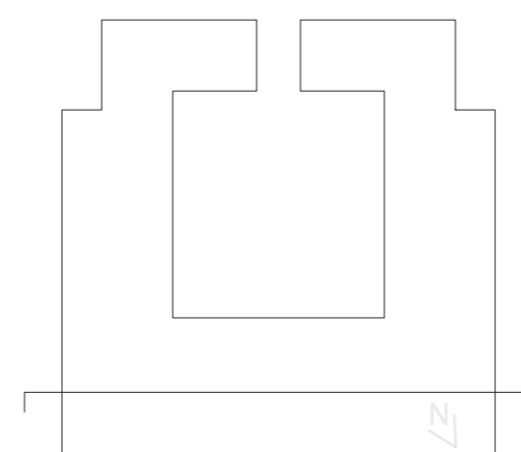
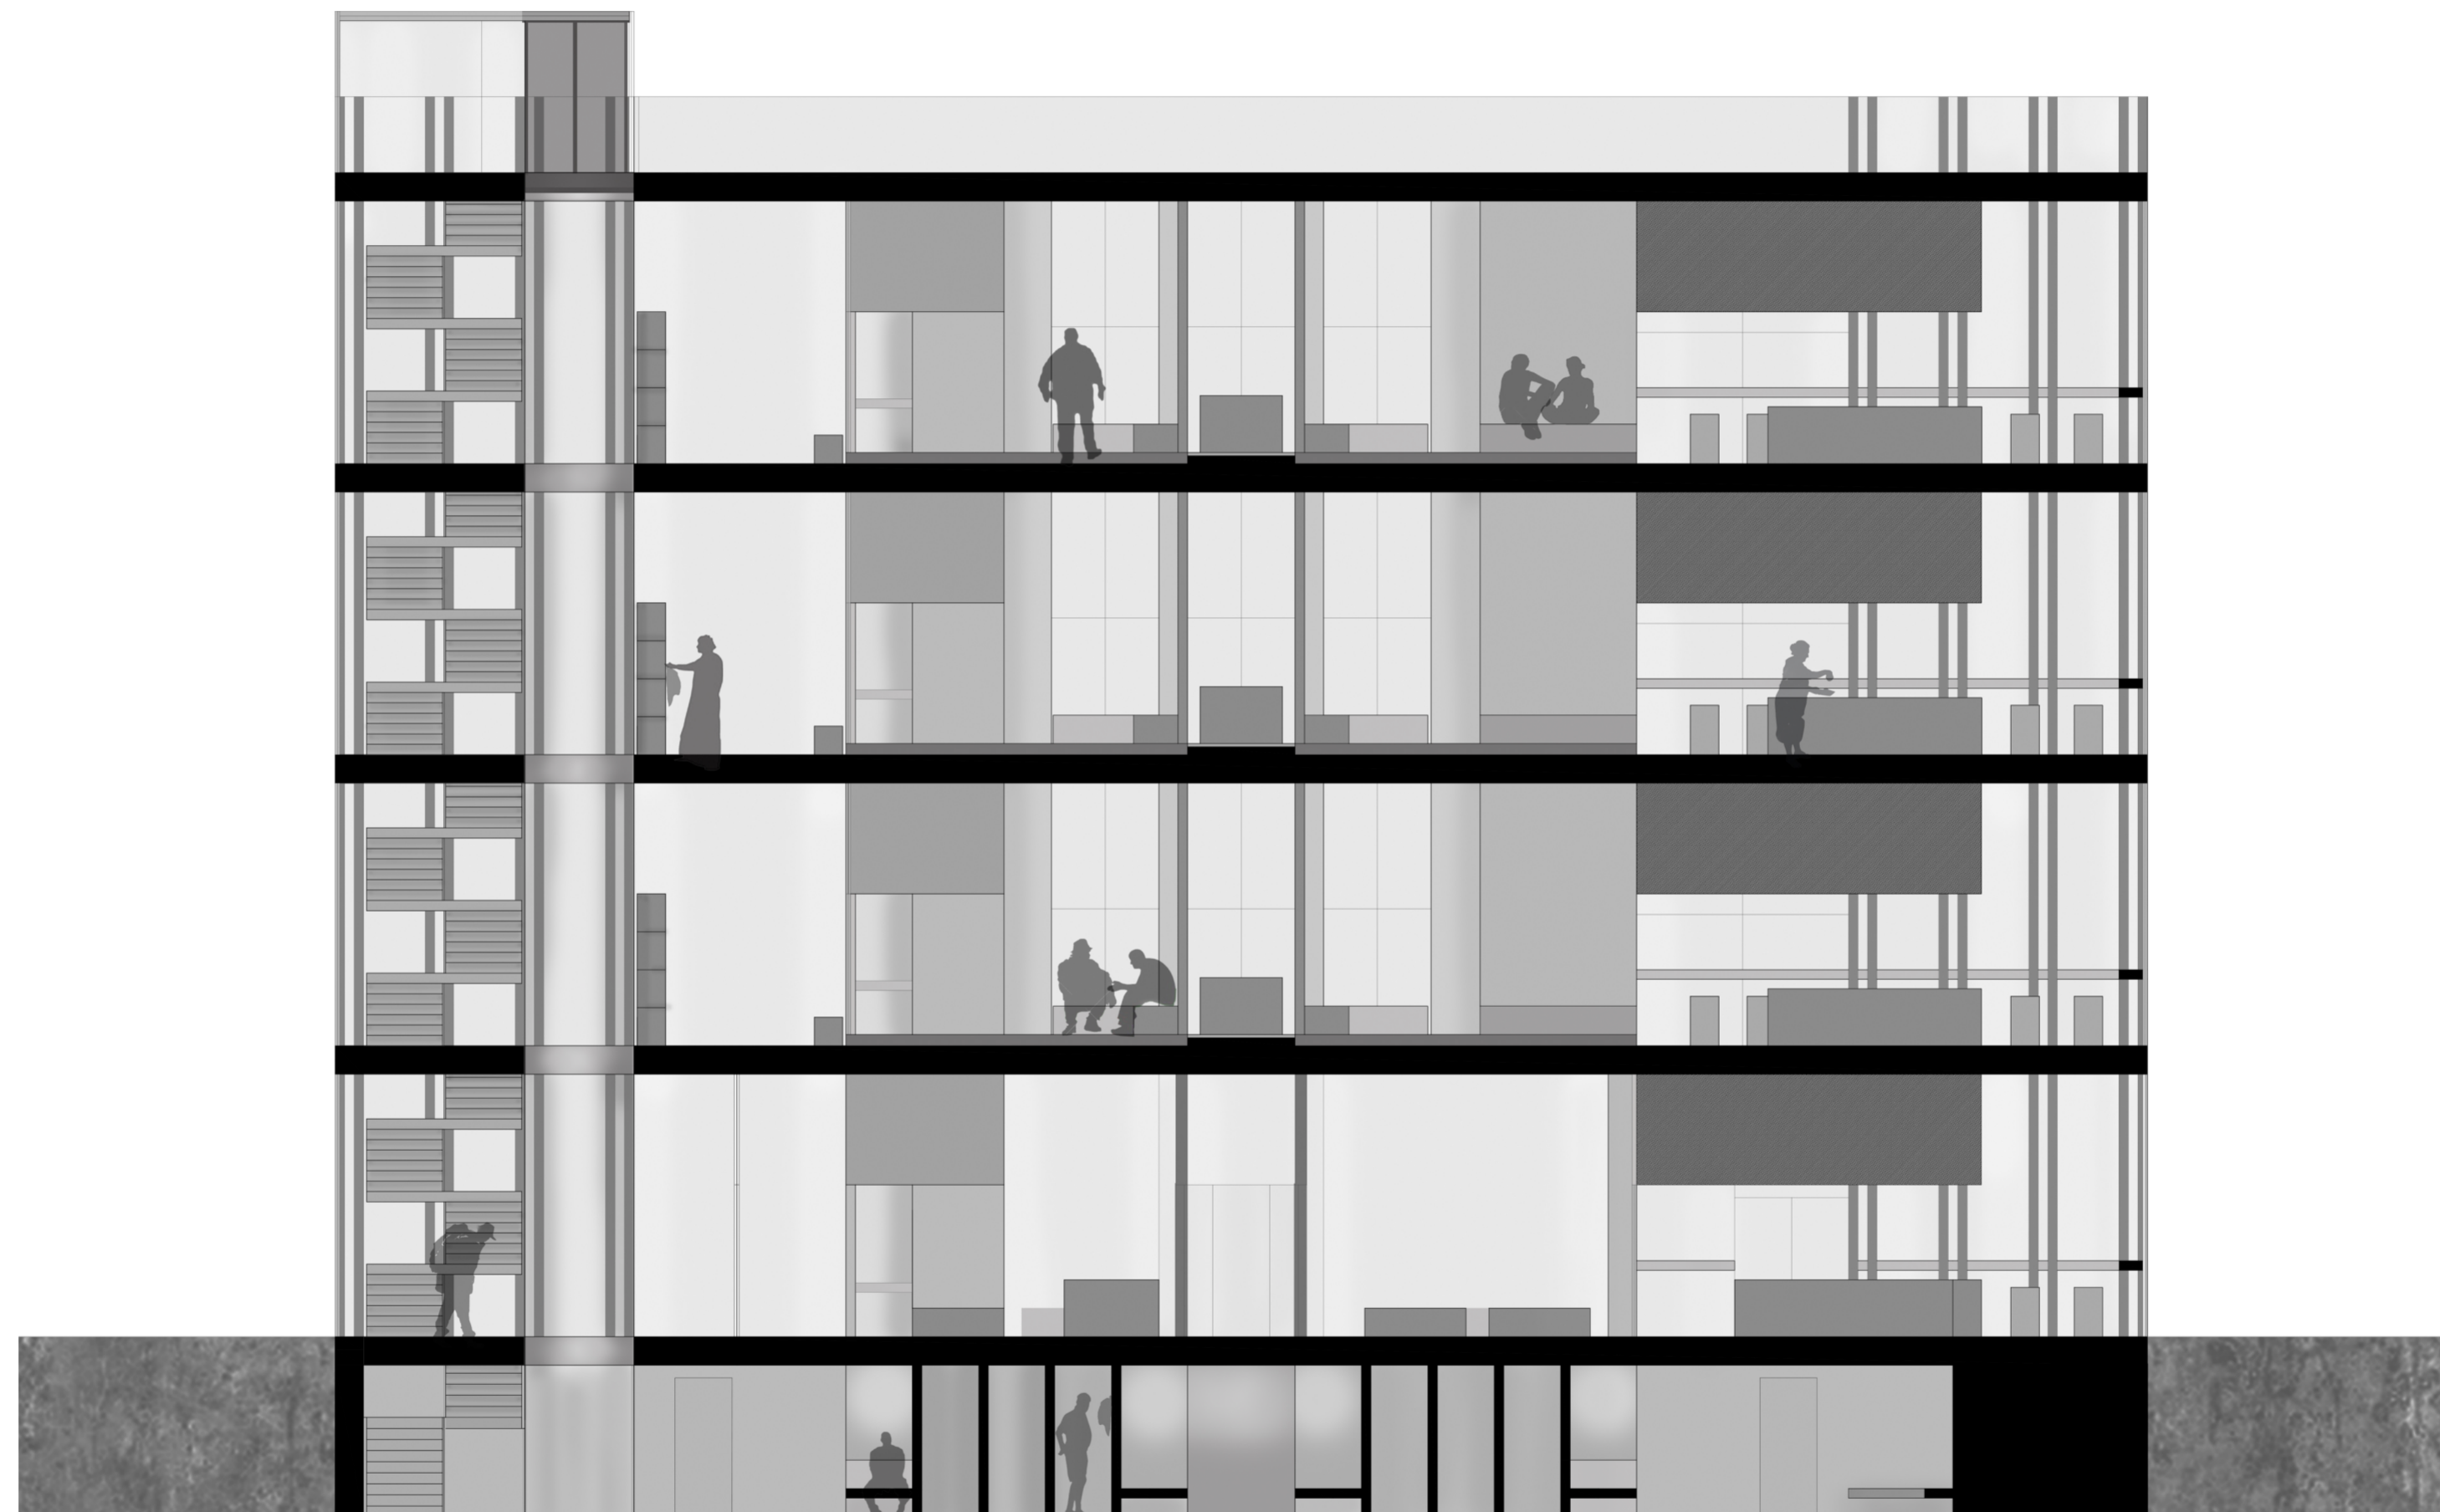



THE COMMON AREAS


SECTION - A

1:100

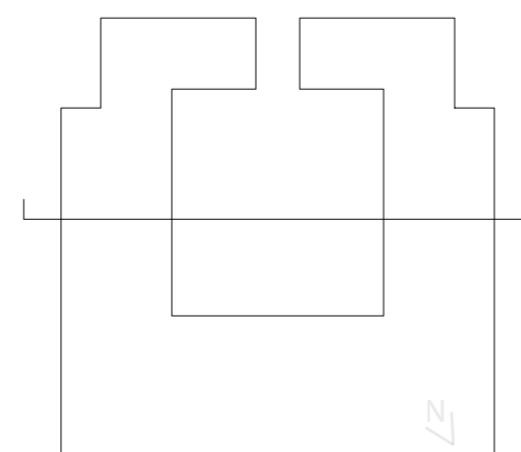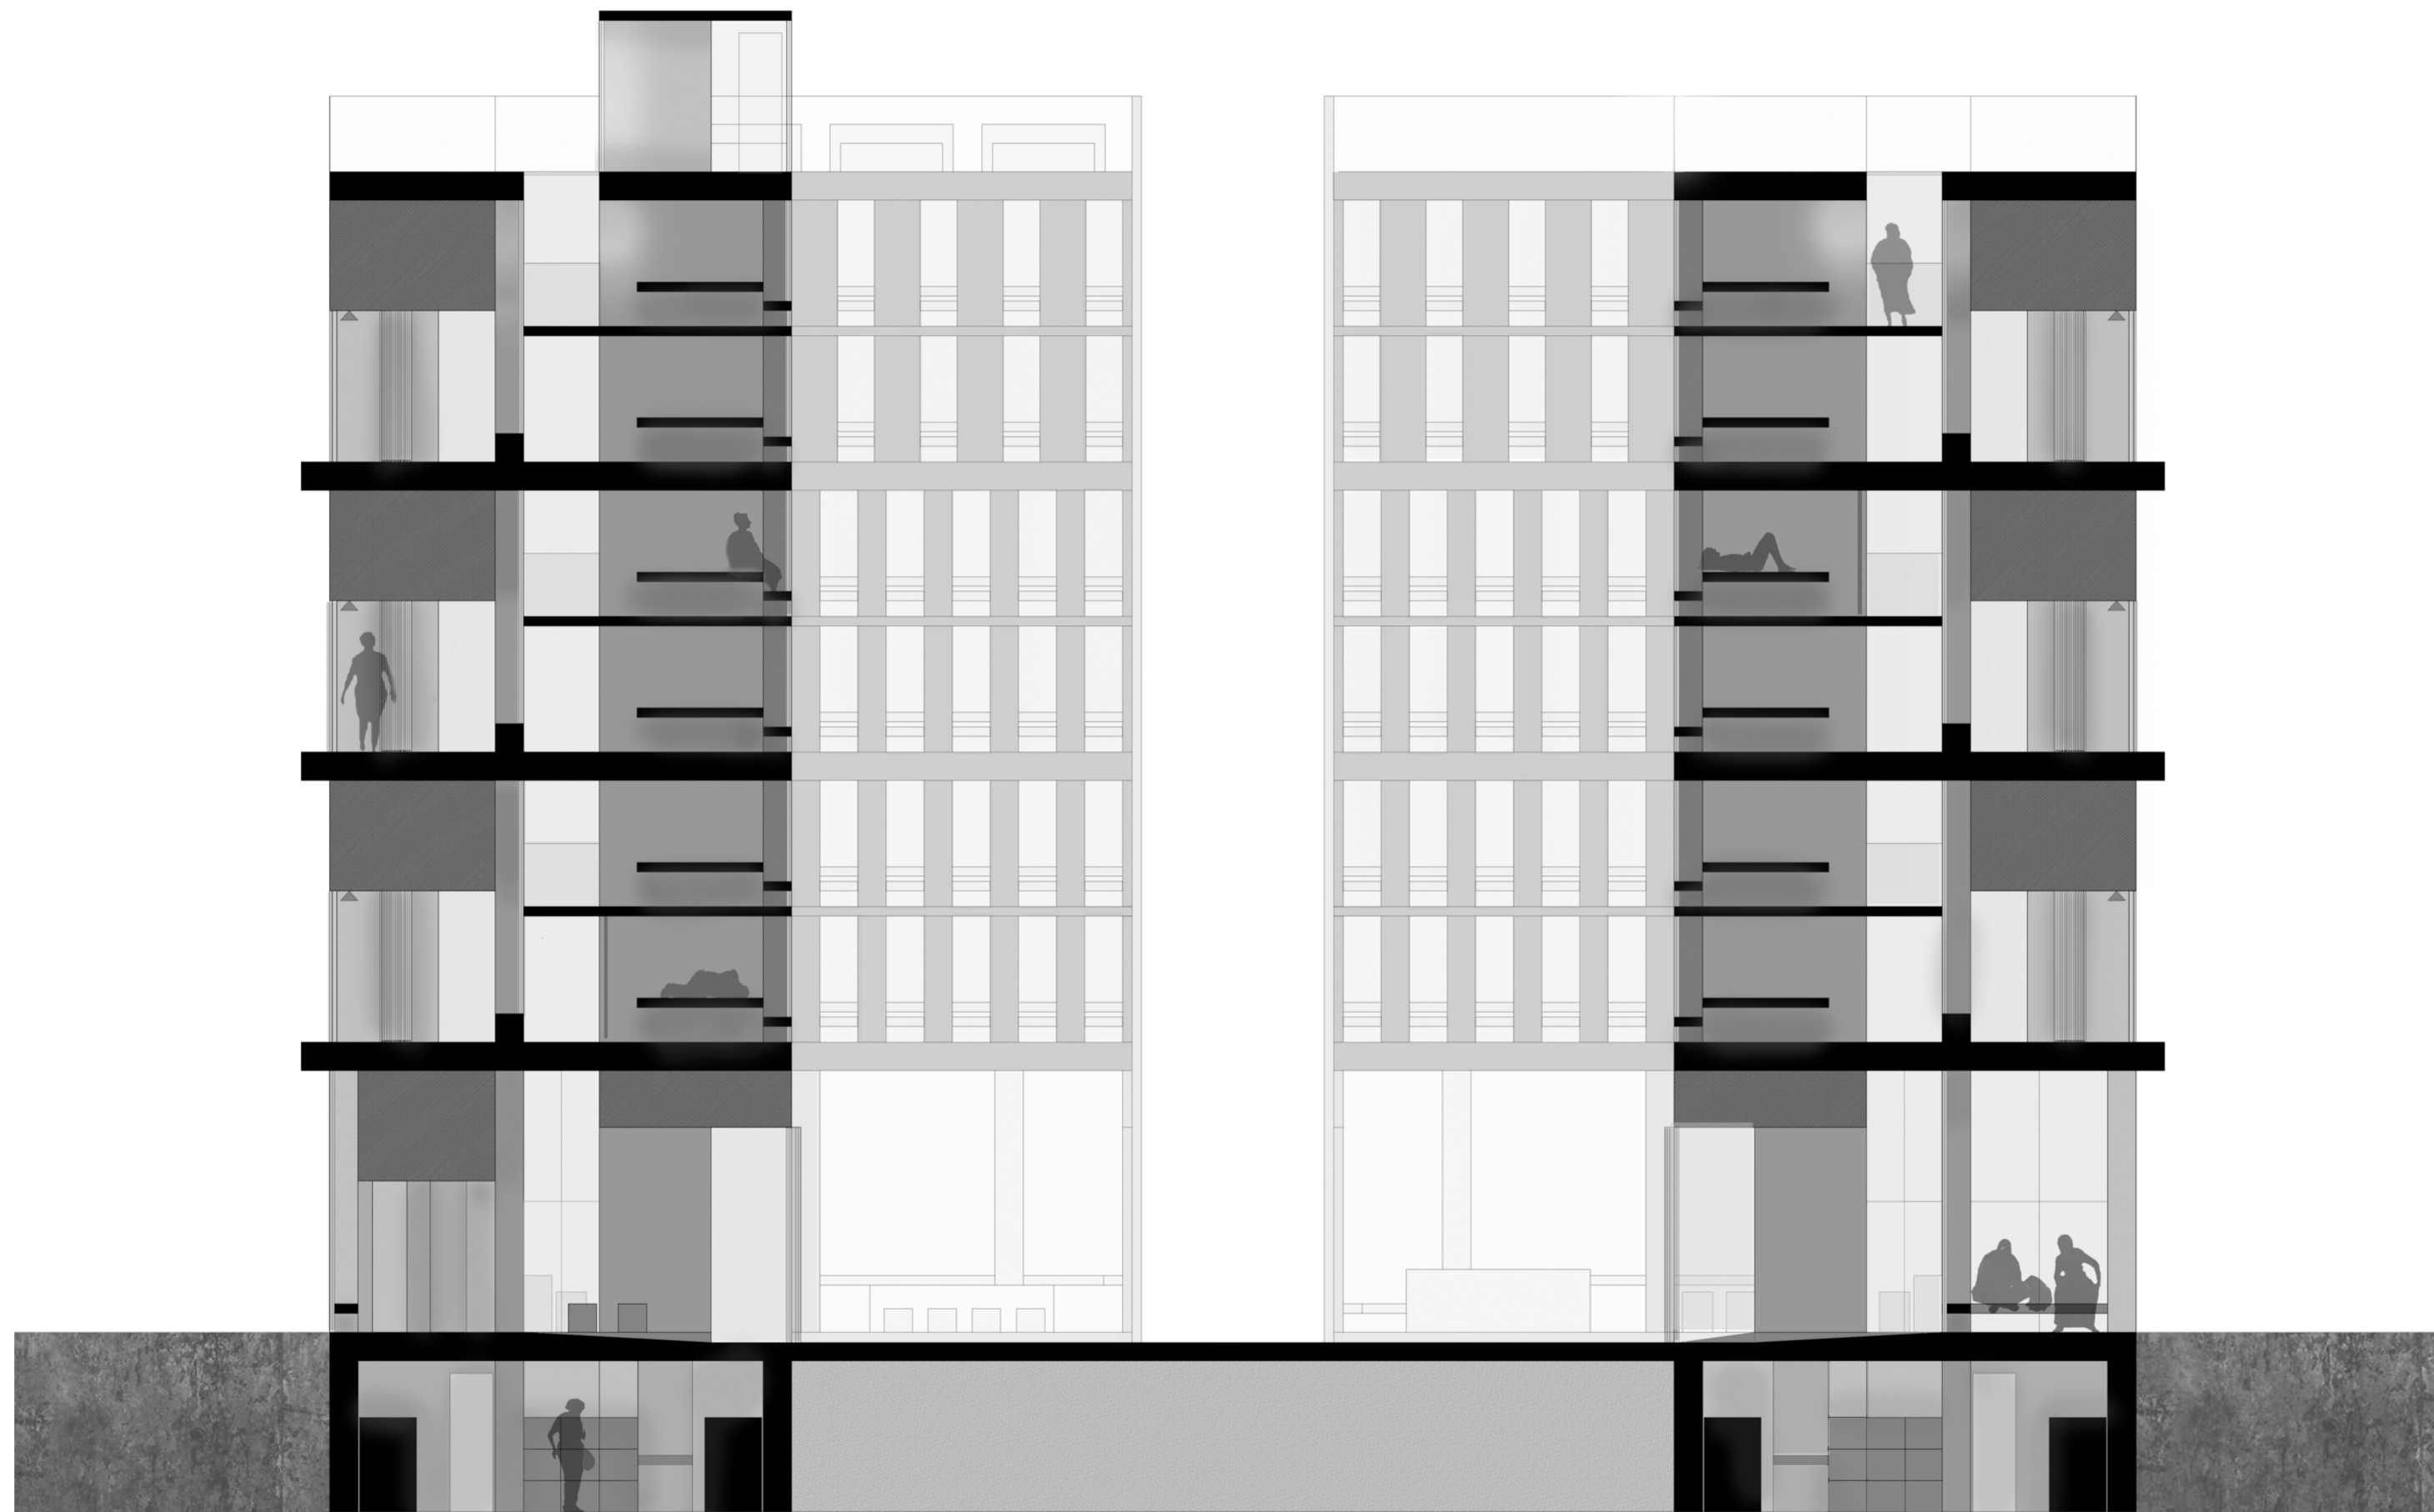

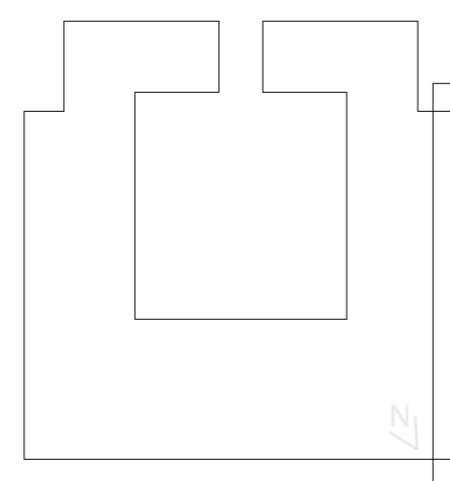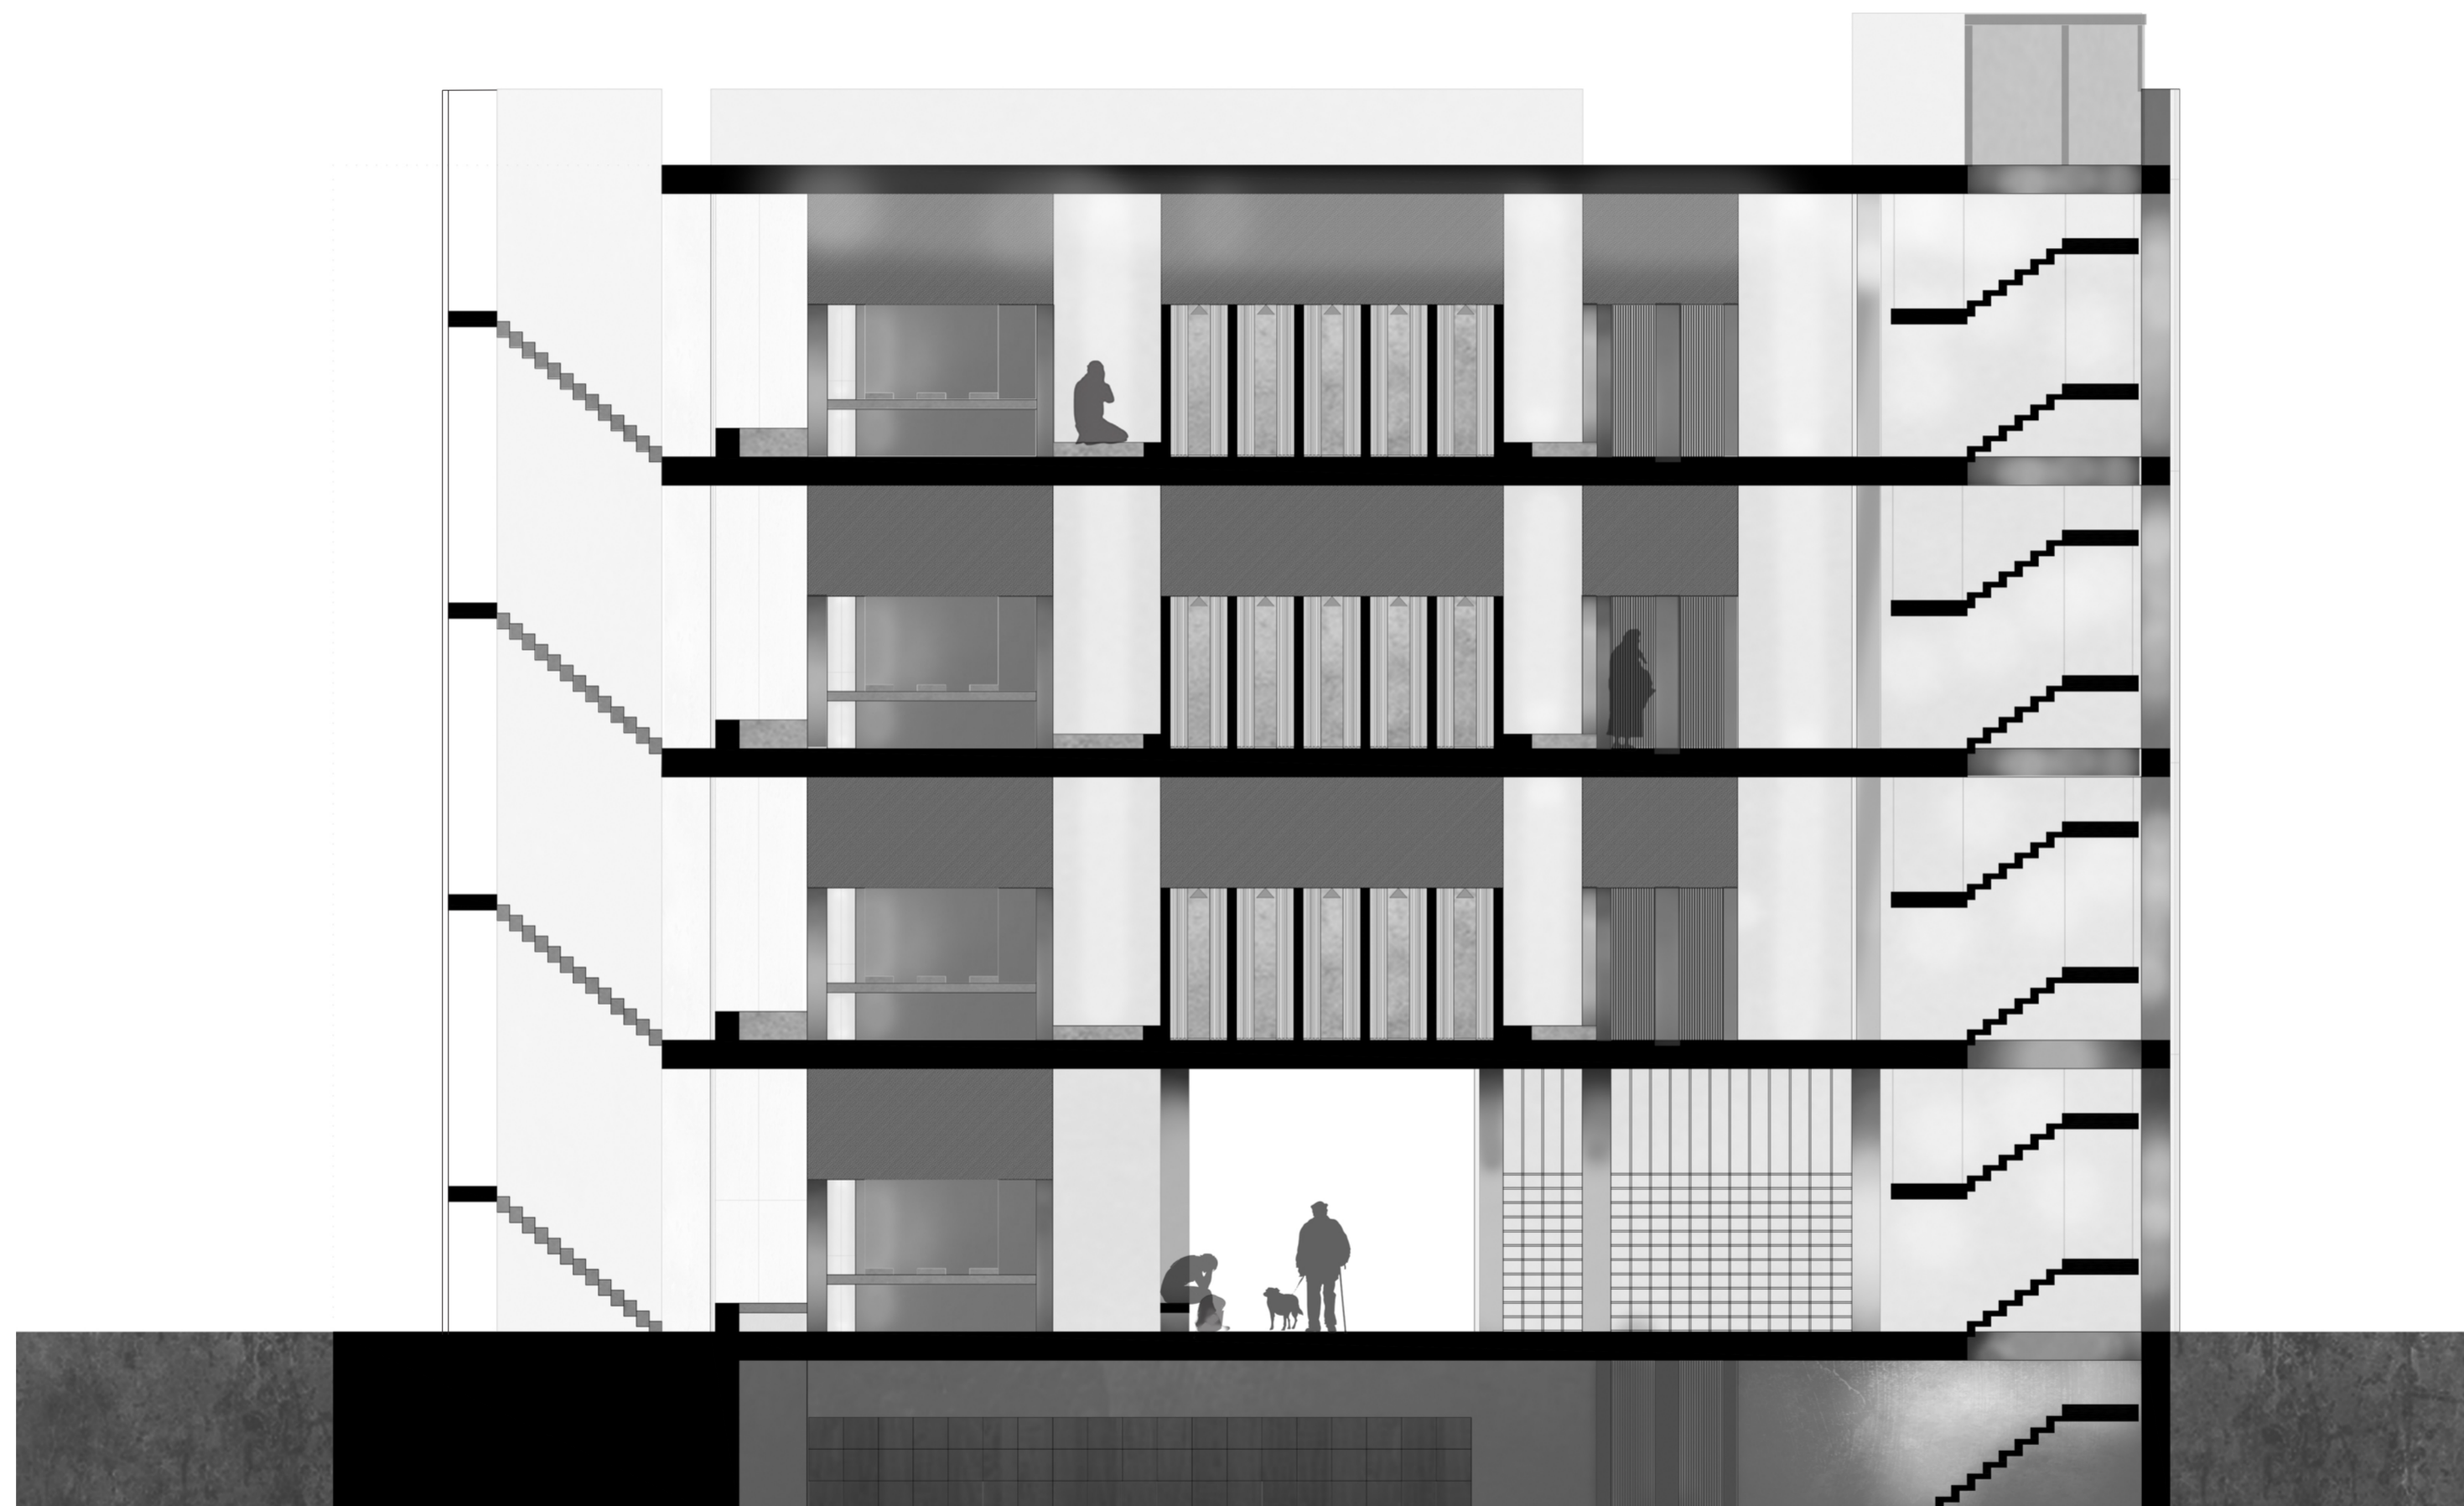

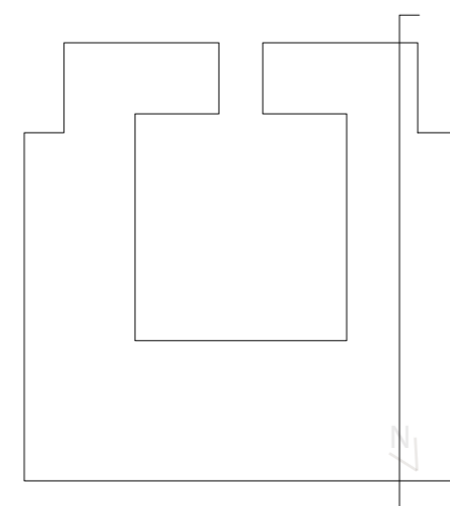


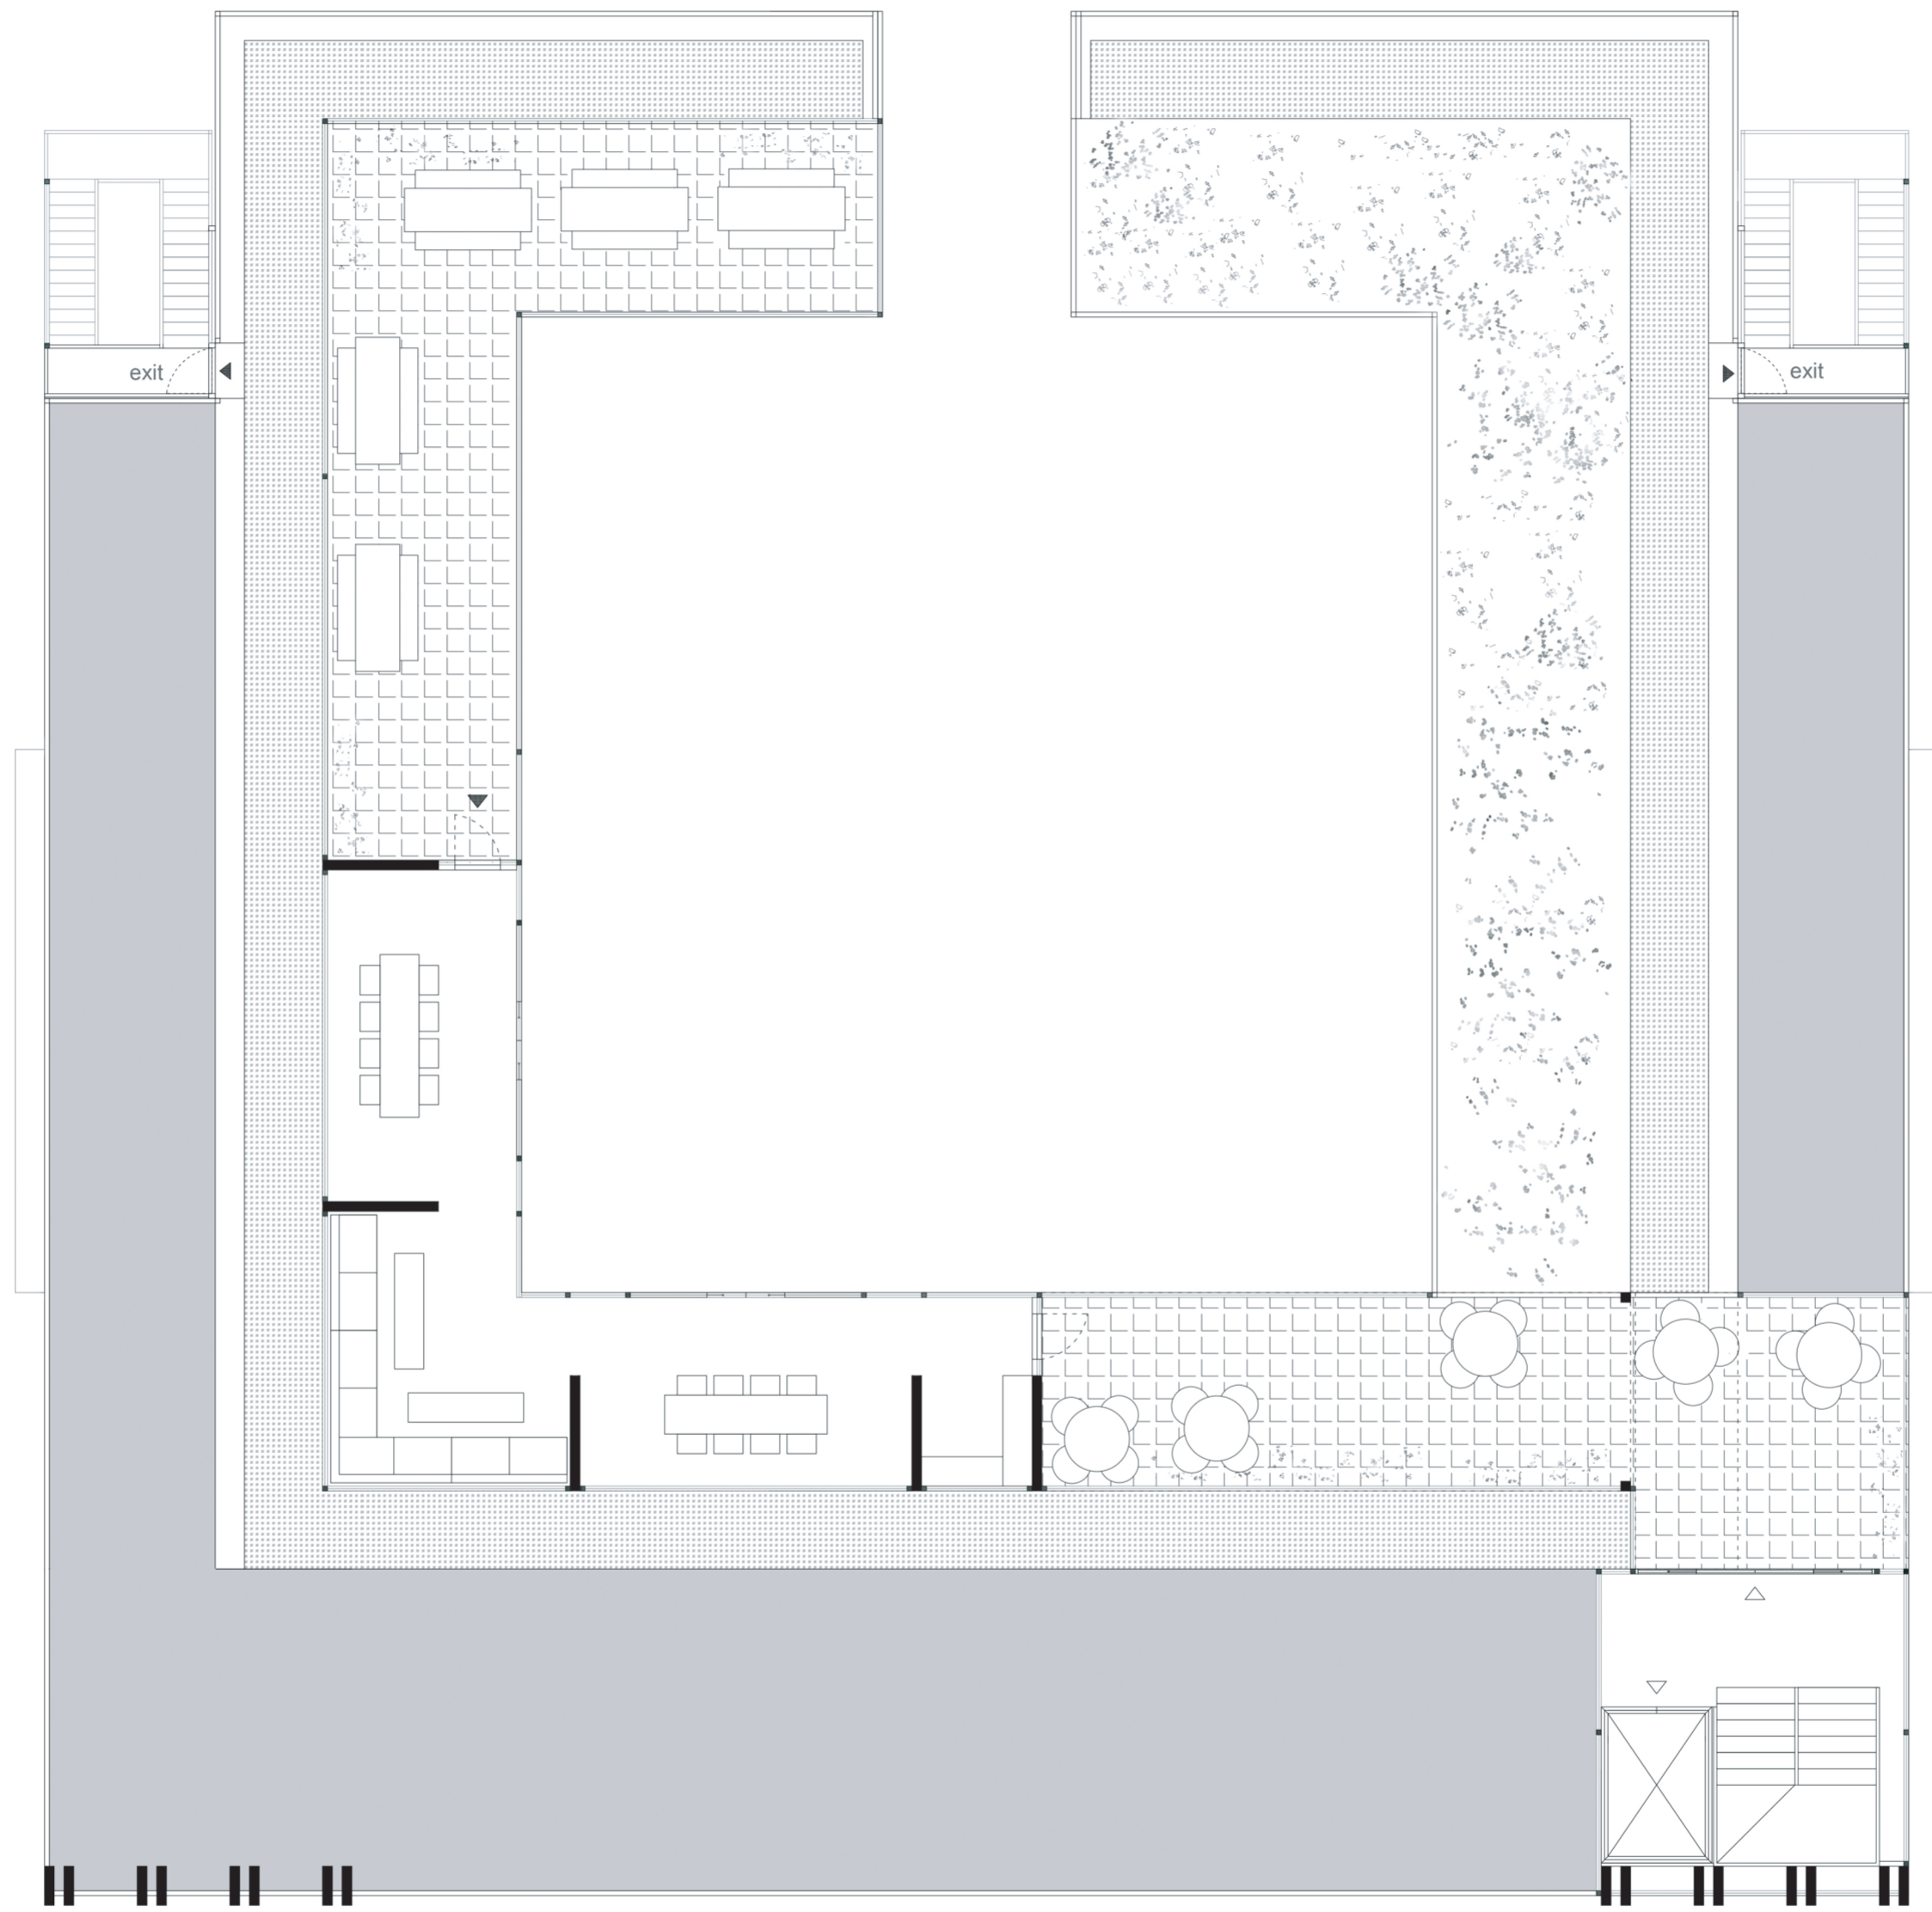



CONSERVATORY


ROOF LEVEL

N
1:100

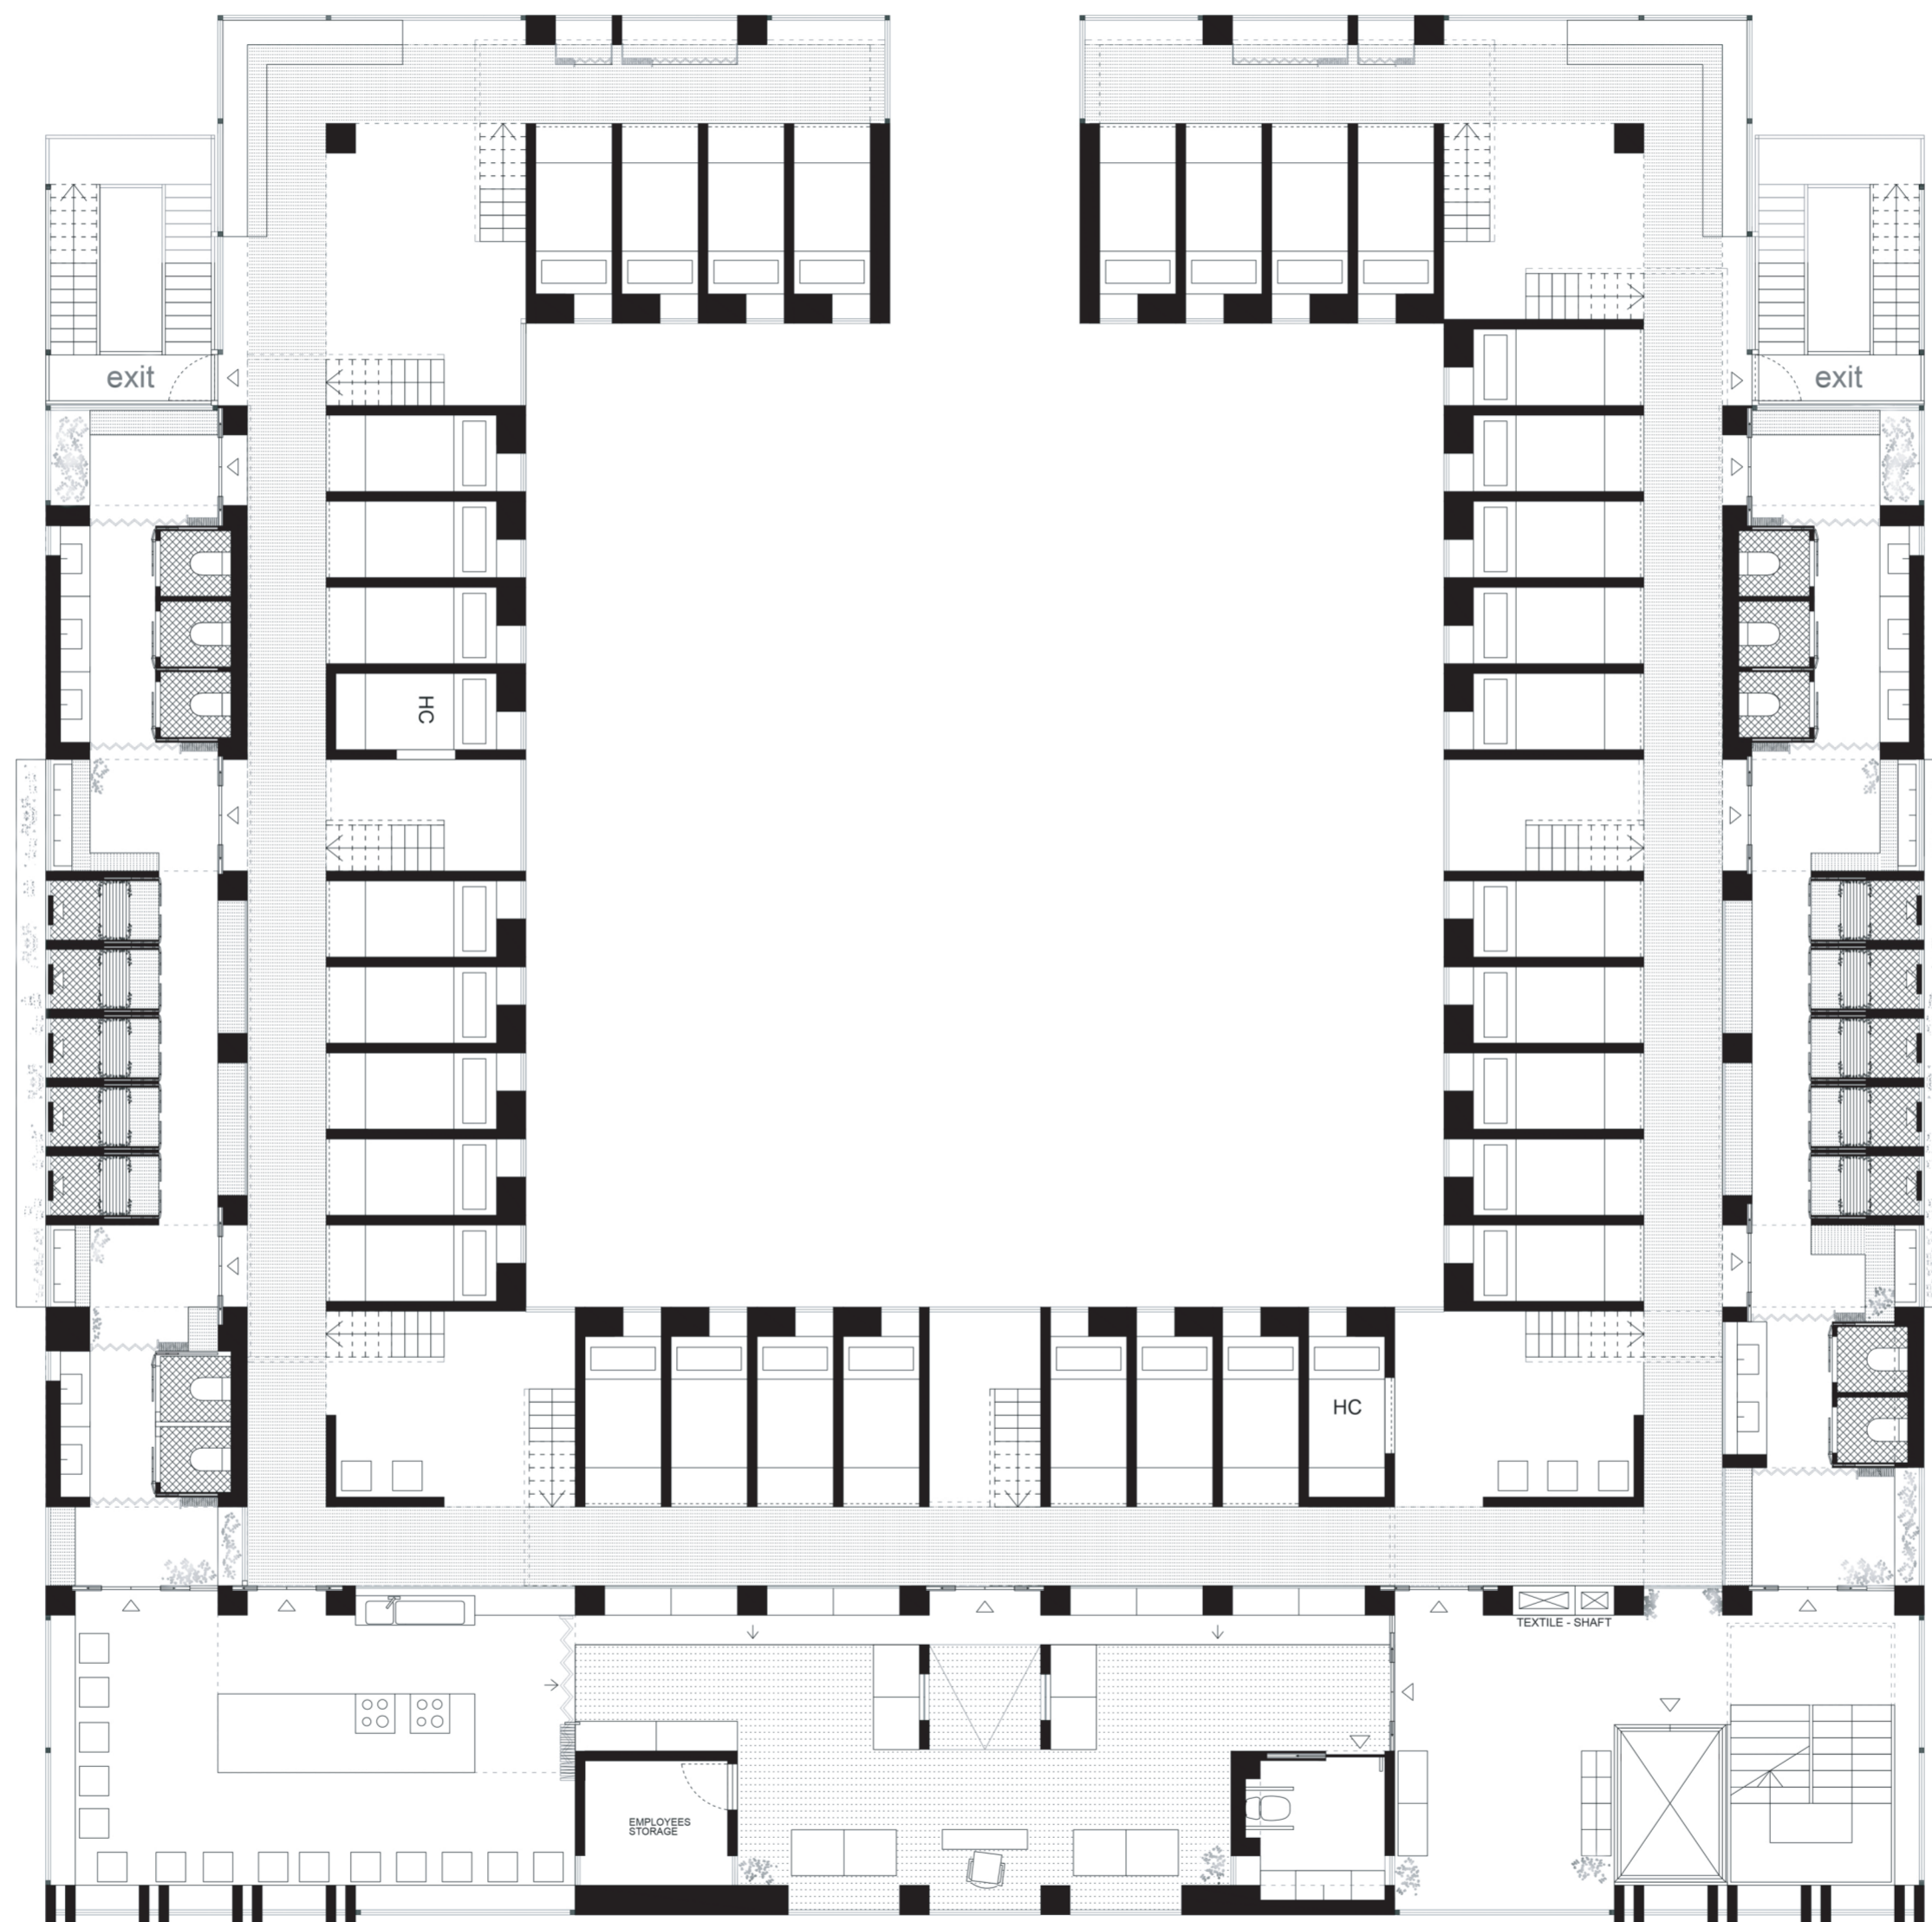

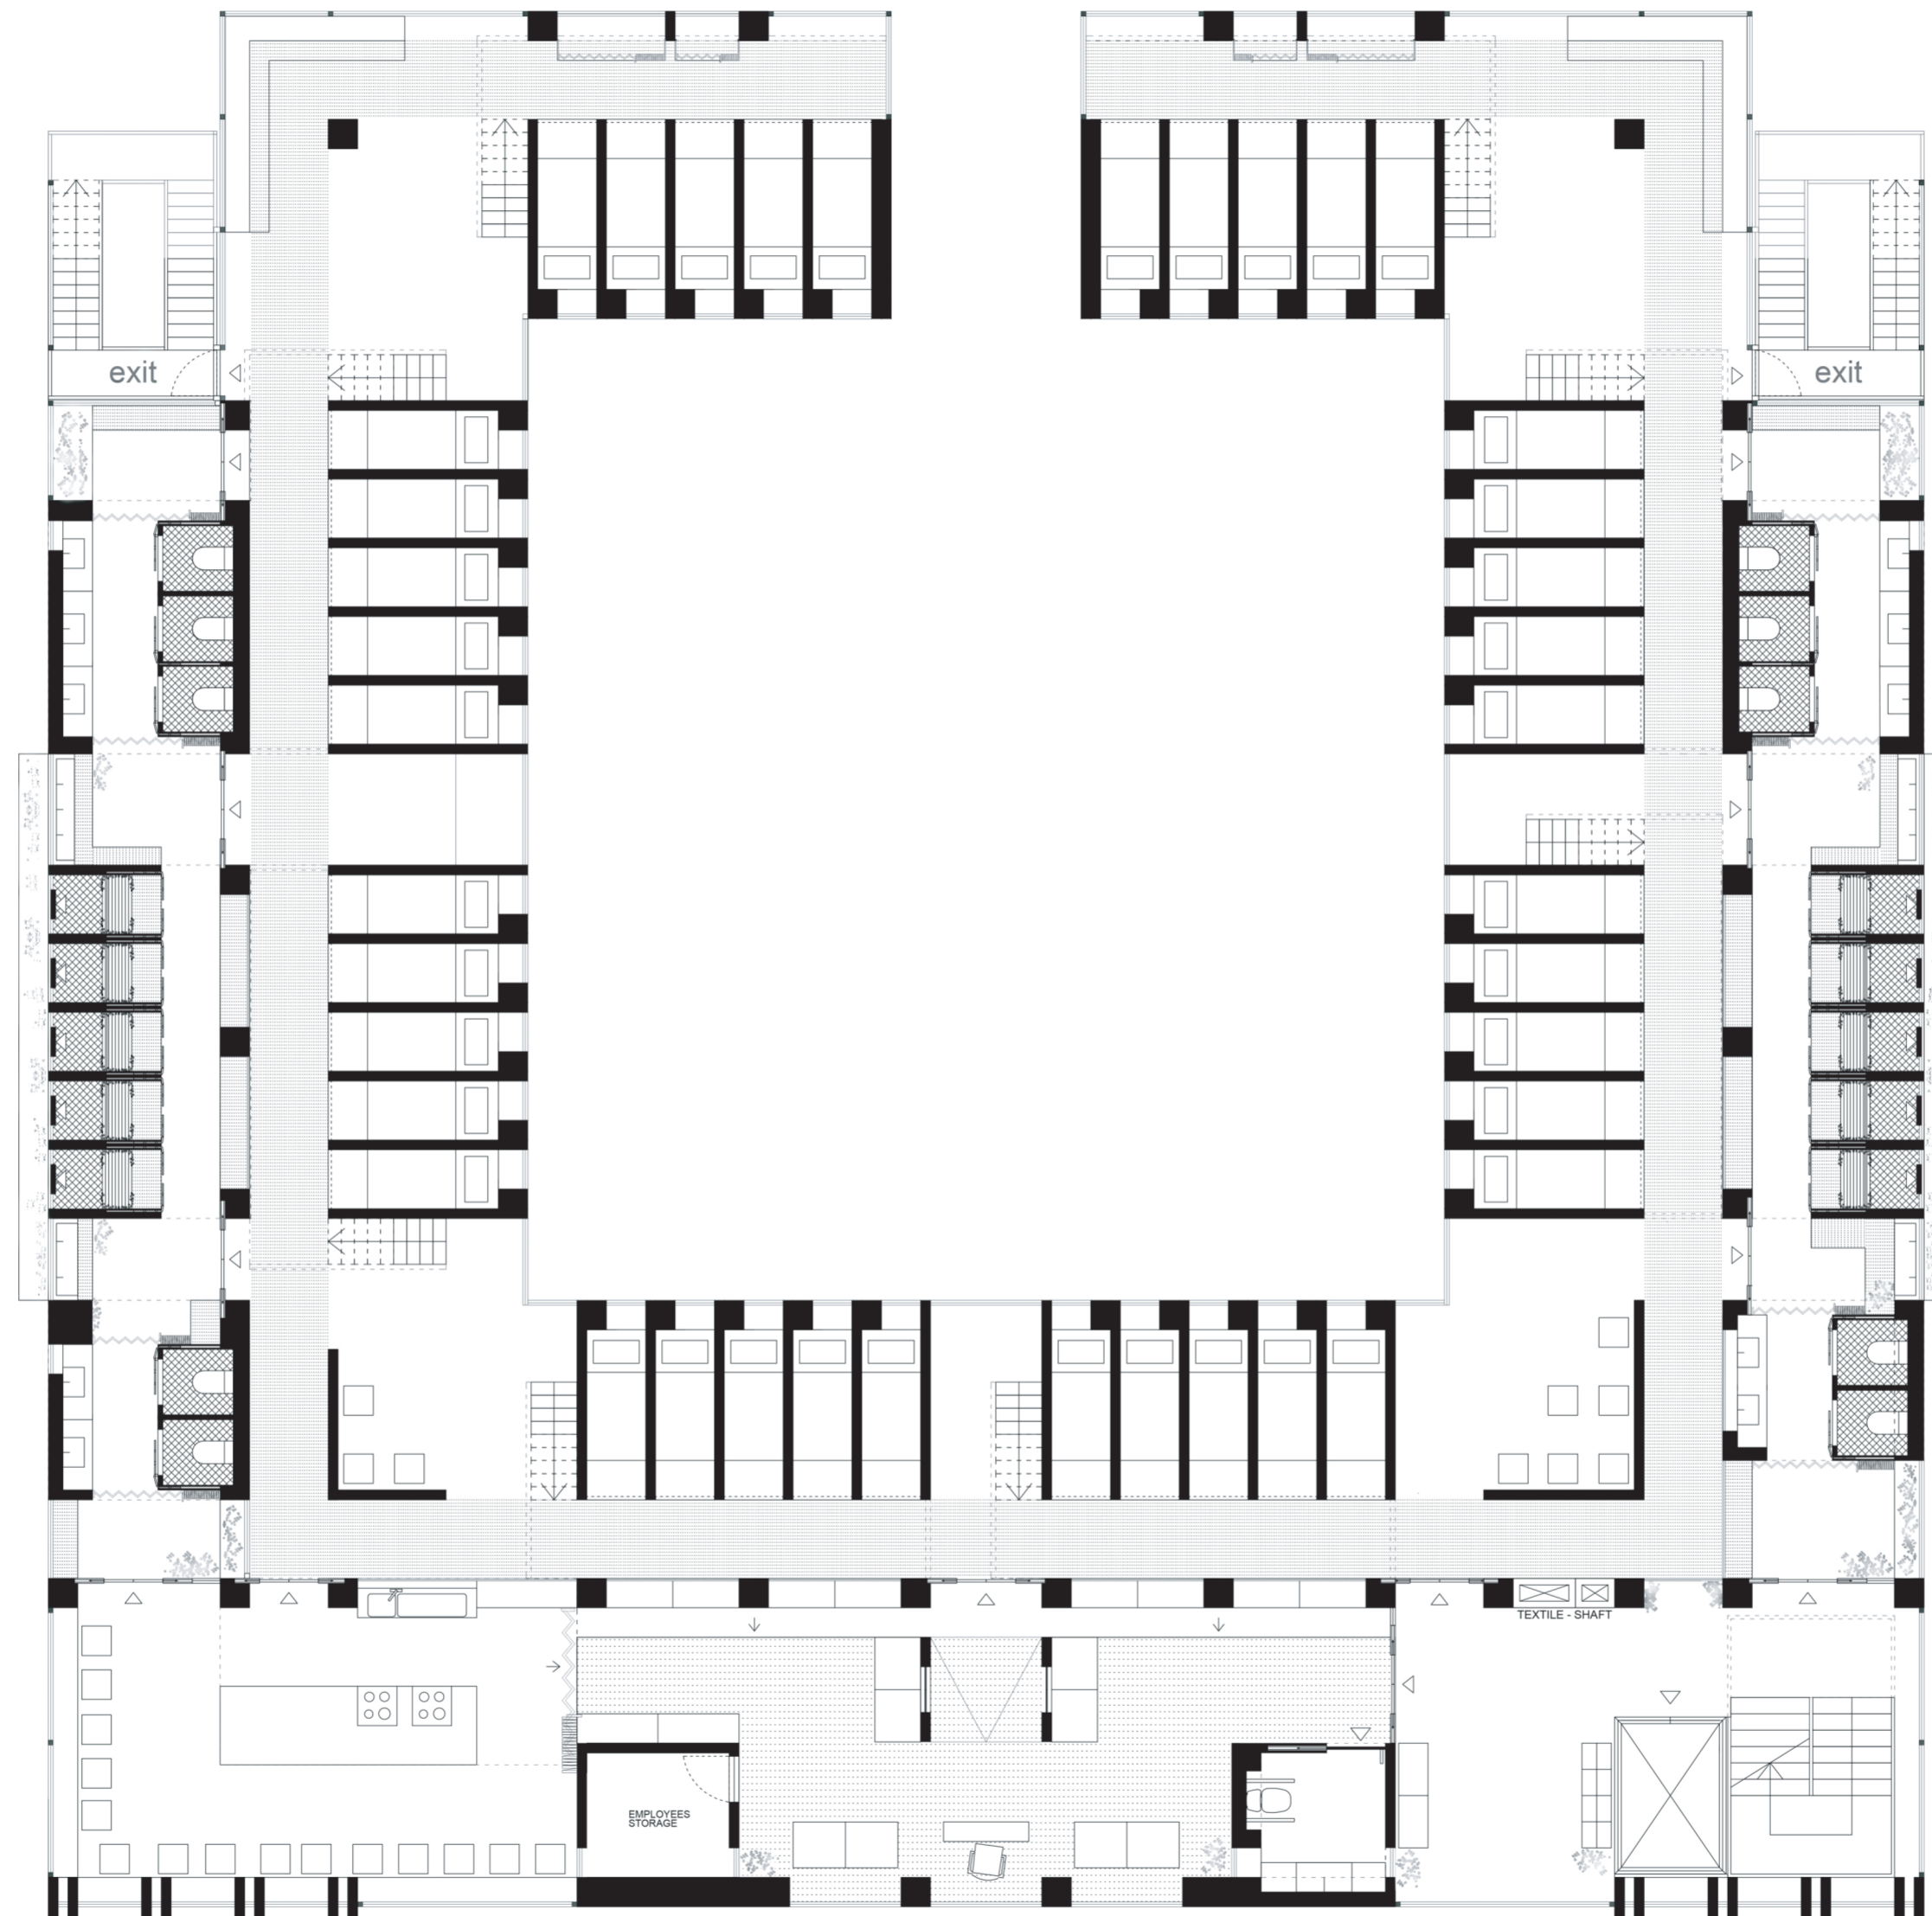

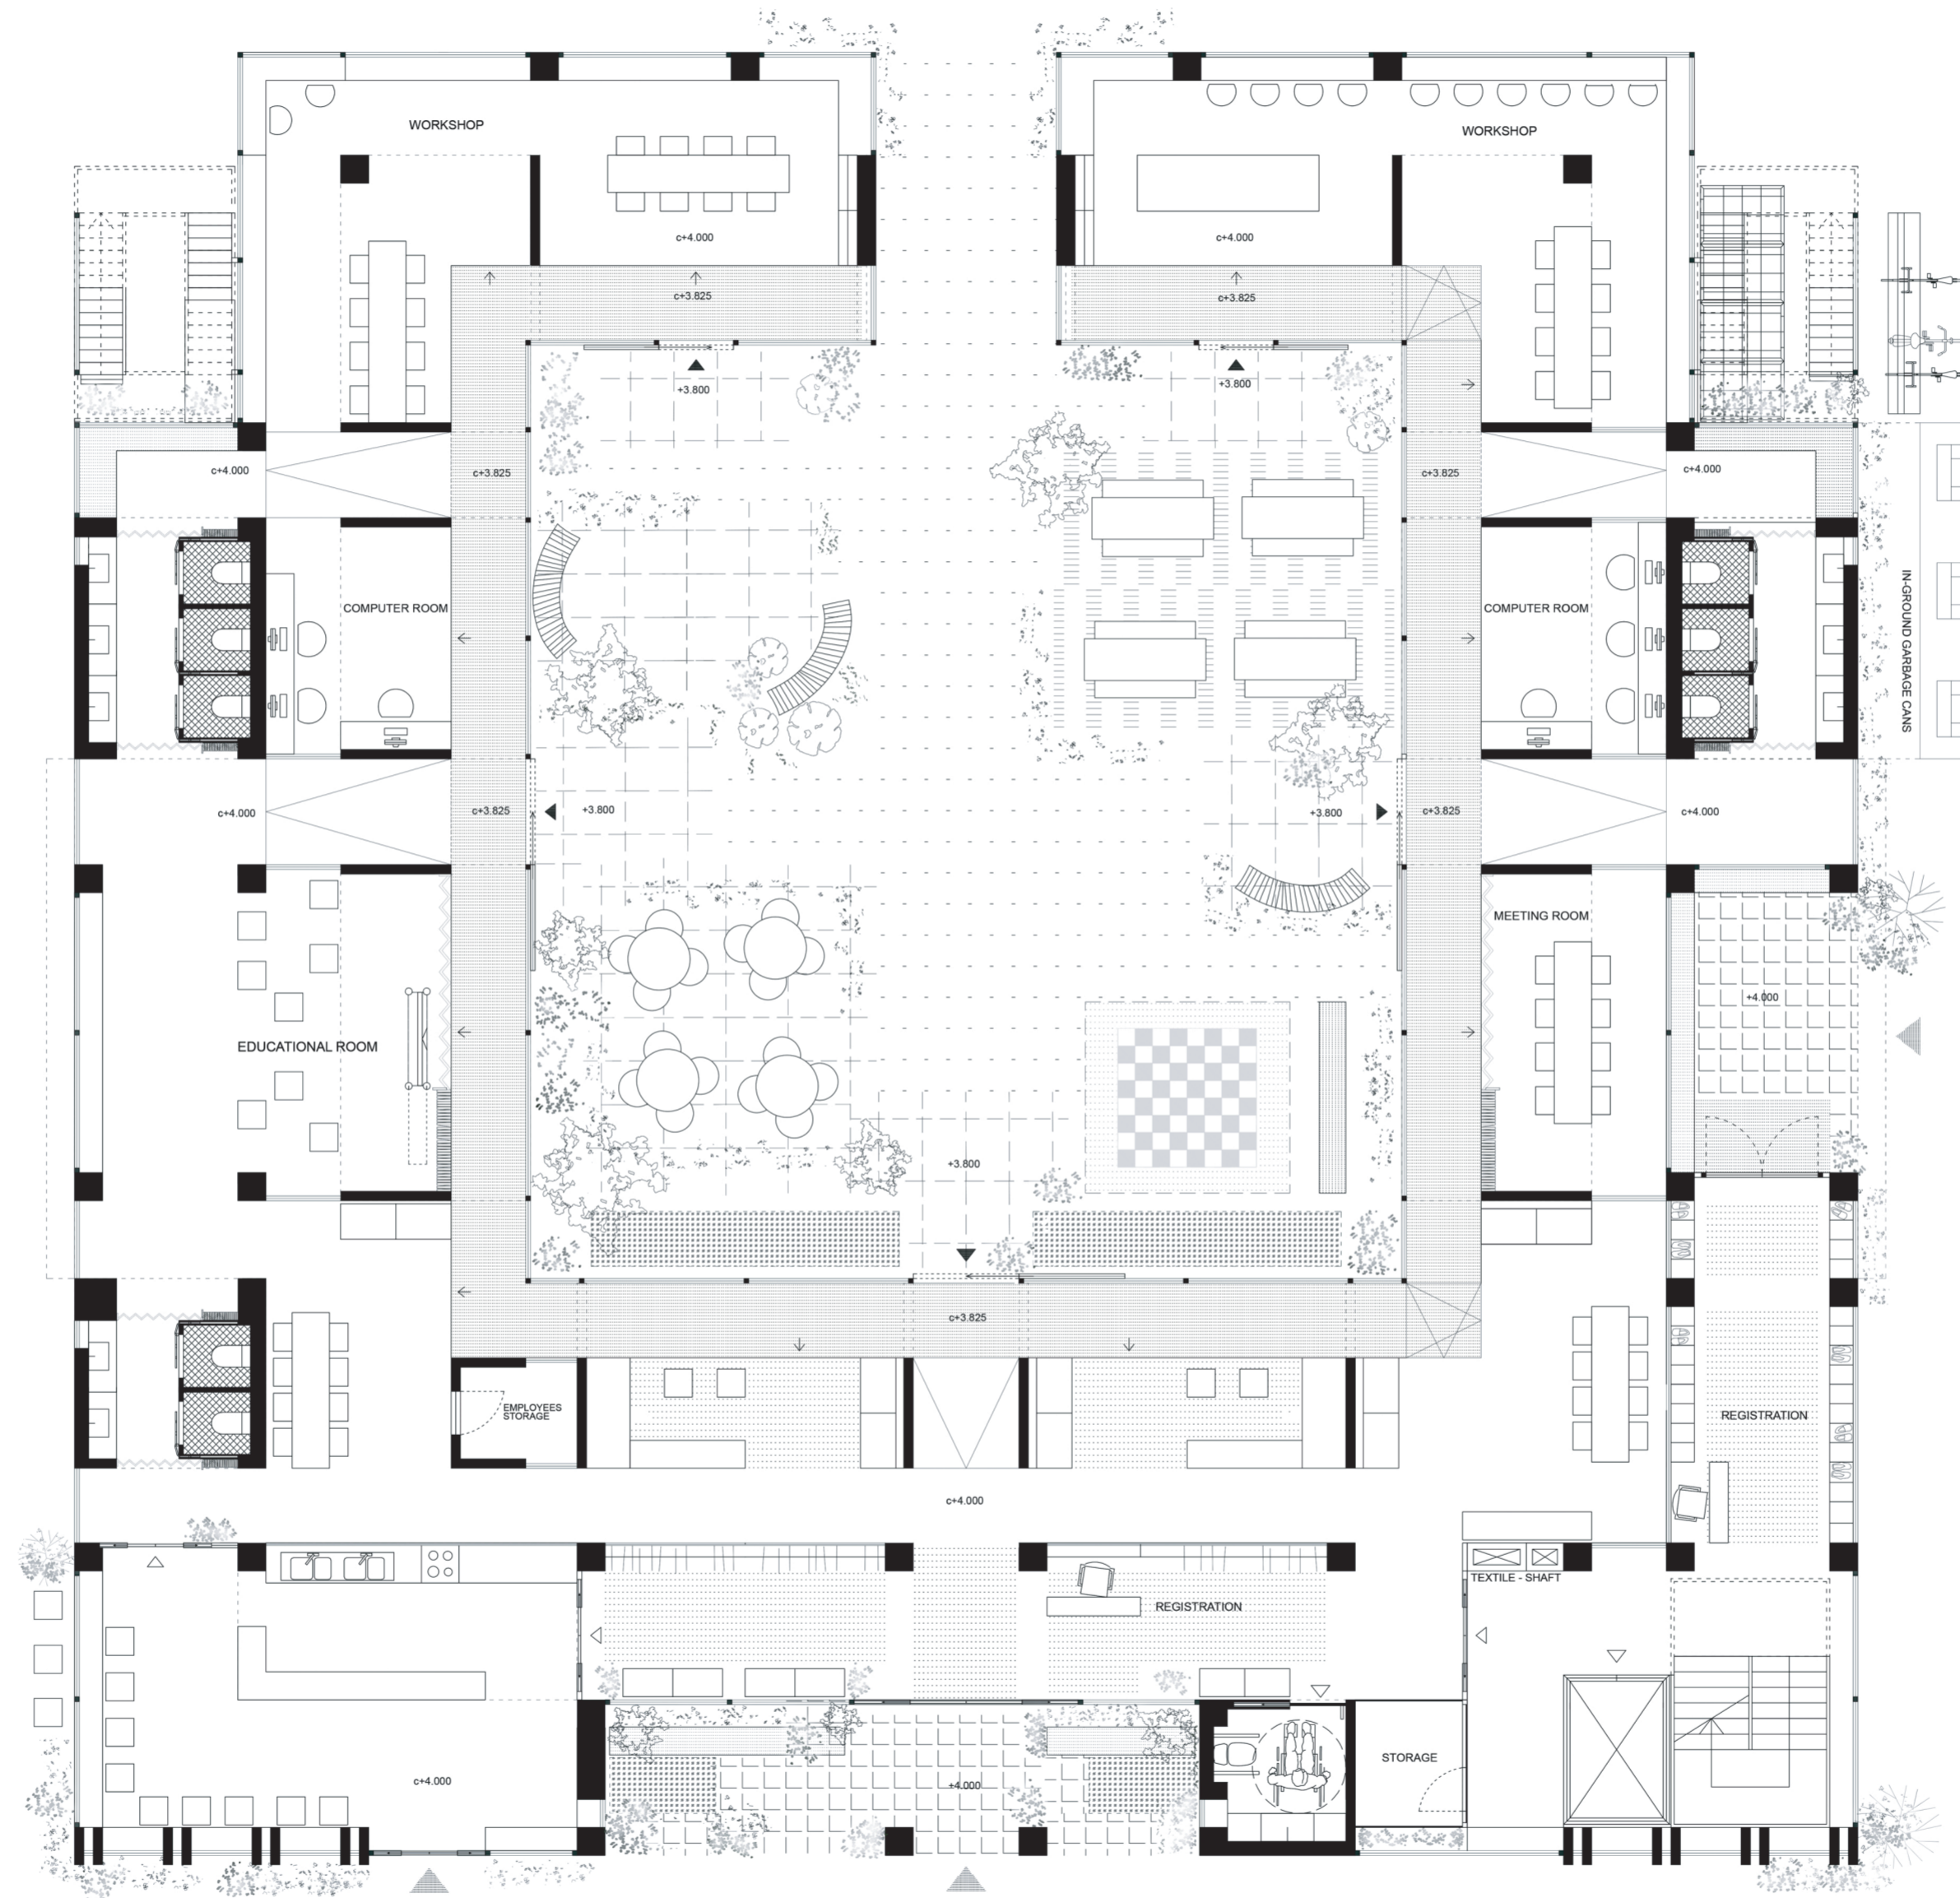

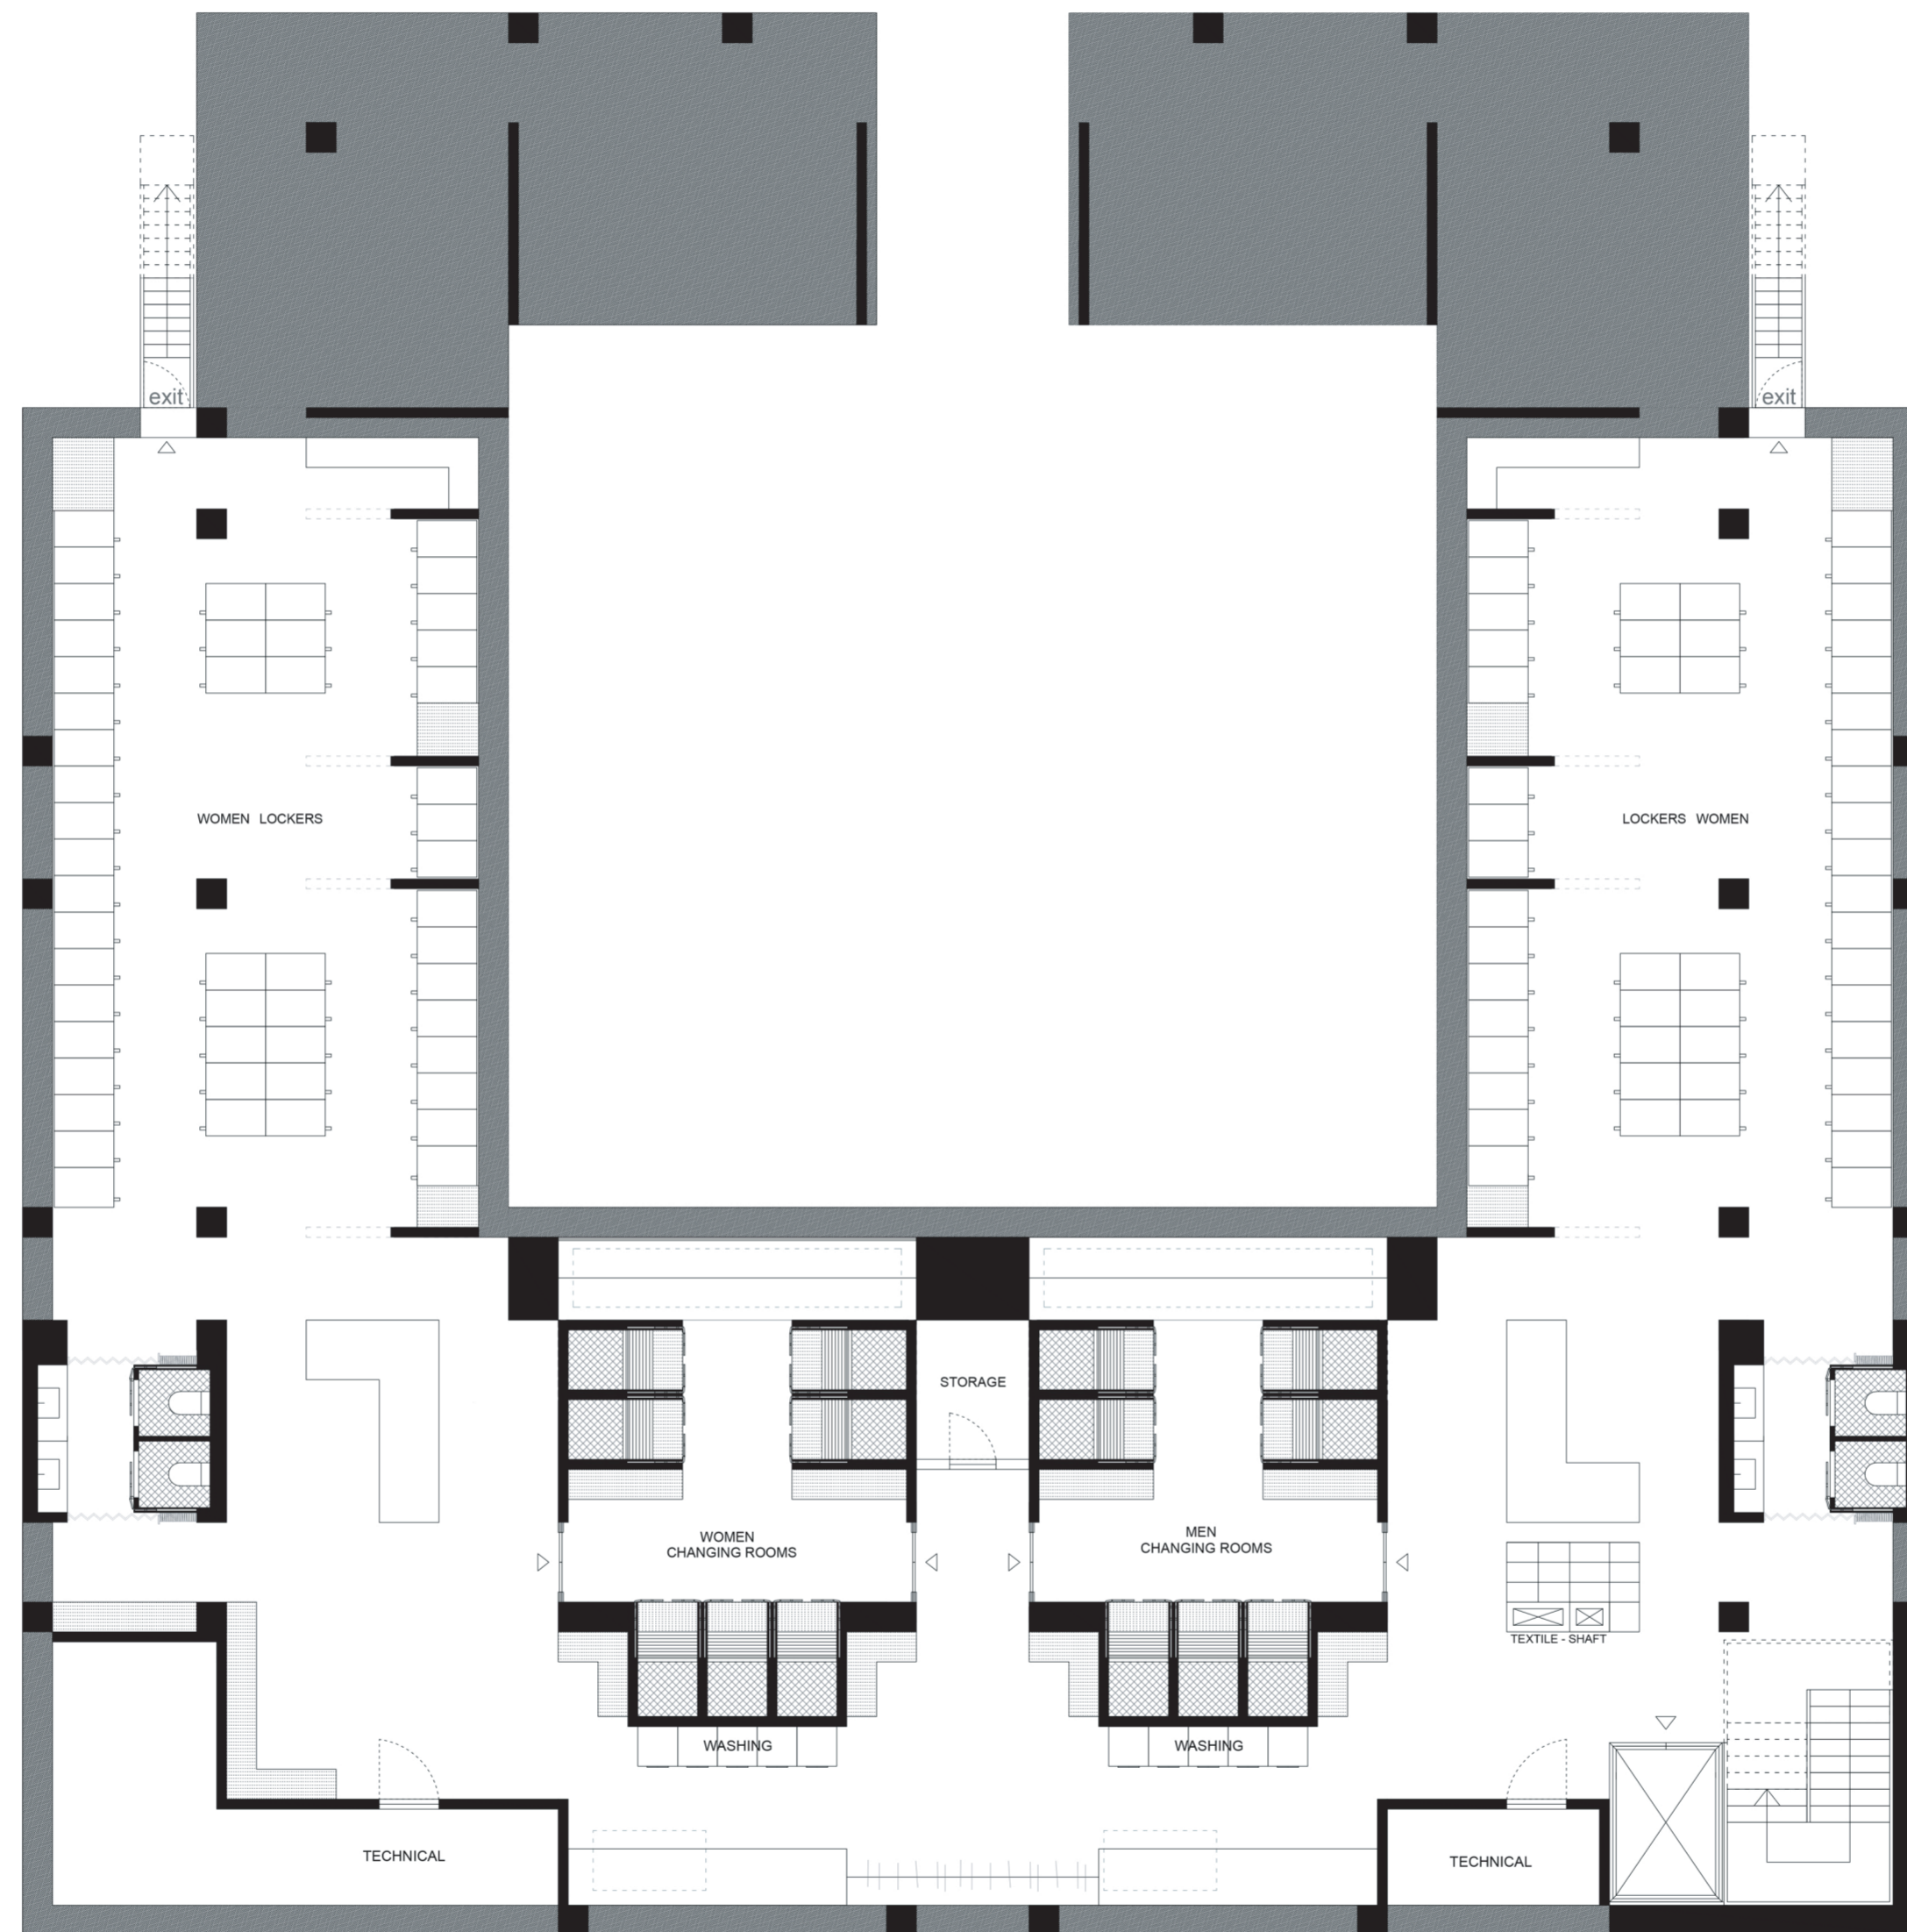



18:55
RAFAEL ARRIVES AT THE EMERGENCY ACCOMMODATION : SHOES OFF AND REGISTRATION



19:07
STORING HIS BELONGINGS IN THE BASEMENT-LOCKERS



CLEAN TOWELS AND LINEN




RAFAEL WASHING HIS FEET



MAKES UP THE BED



HAVING A PHONE-CALL

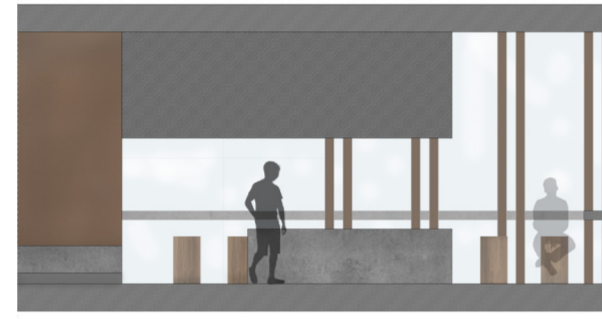

20:02
AT THE KITCHEN




20:42
TO THE SOCIAL AREAS



CHARGING HIS PHONE



RAFAEL GOES TO THE ROOF-TOP FOR A SMOKE

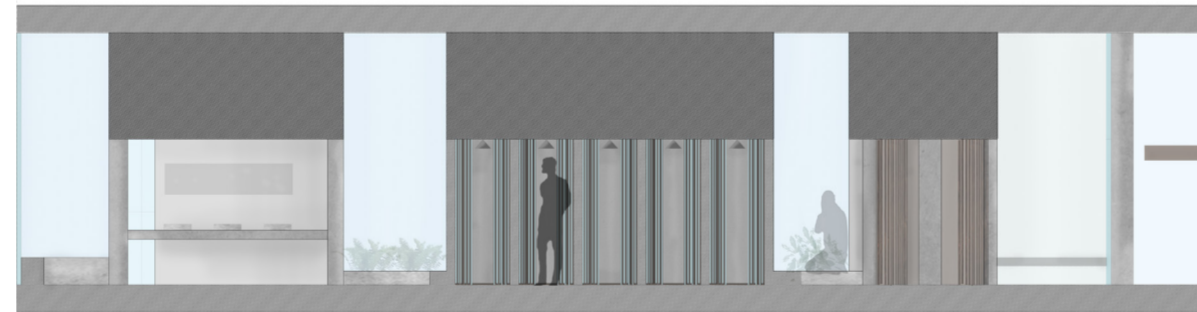

HAVING A SHOWER



MEDITATION BEFORE BED



22:30
RAFAEL GOES TO SLEEP



THE BUILDING IN THE SITUATION



VIEWS

THE ENTRANCE