




Ground level 1:100

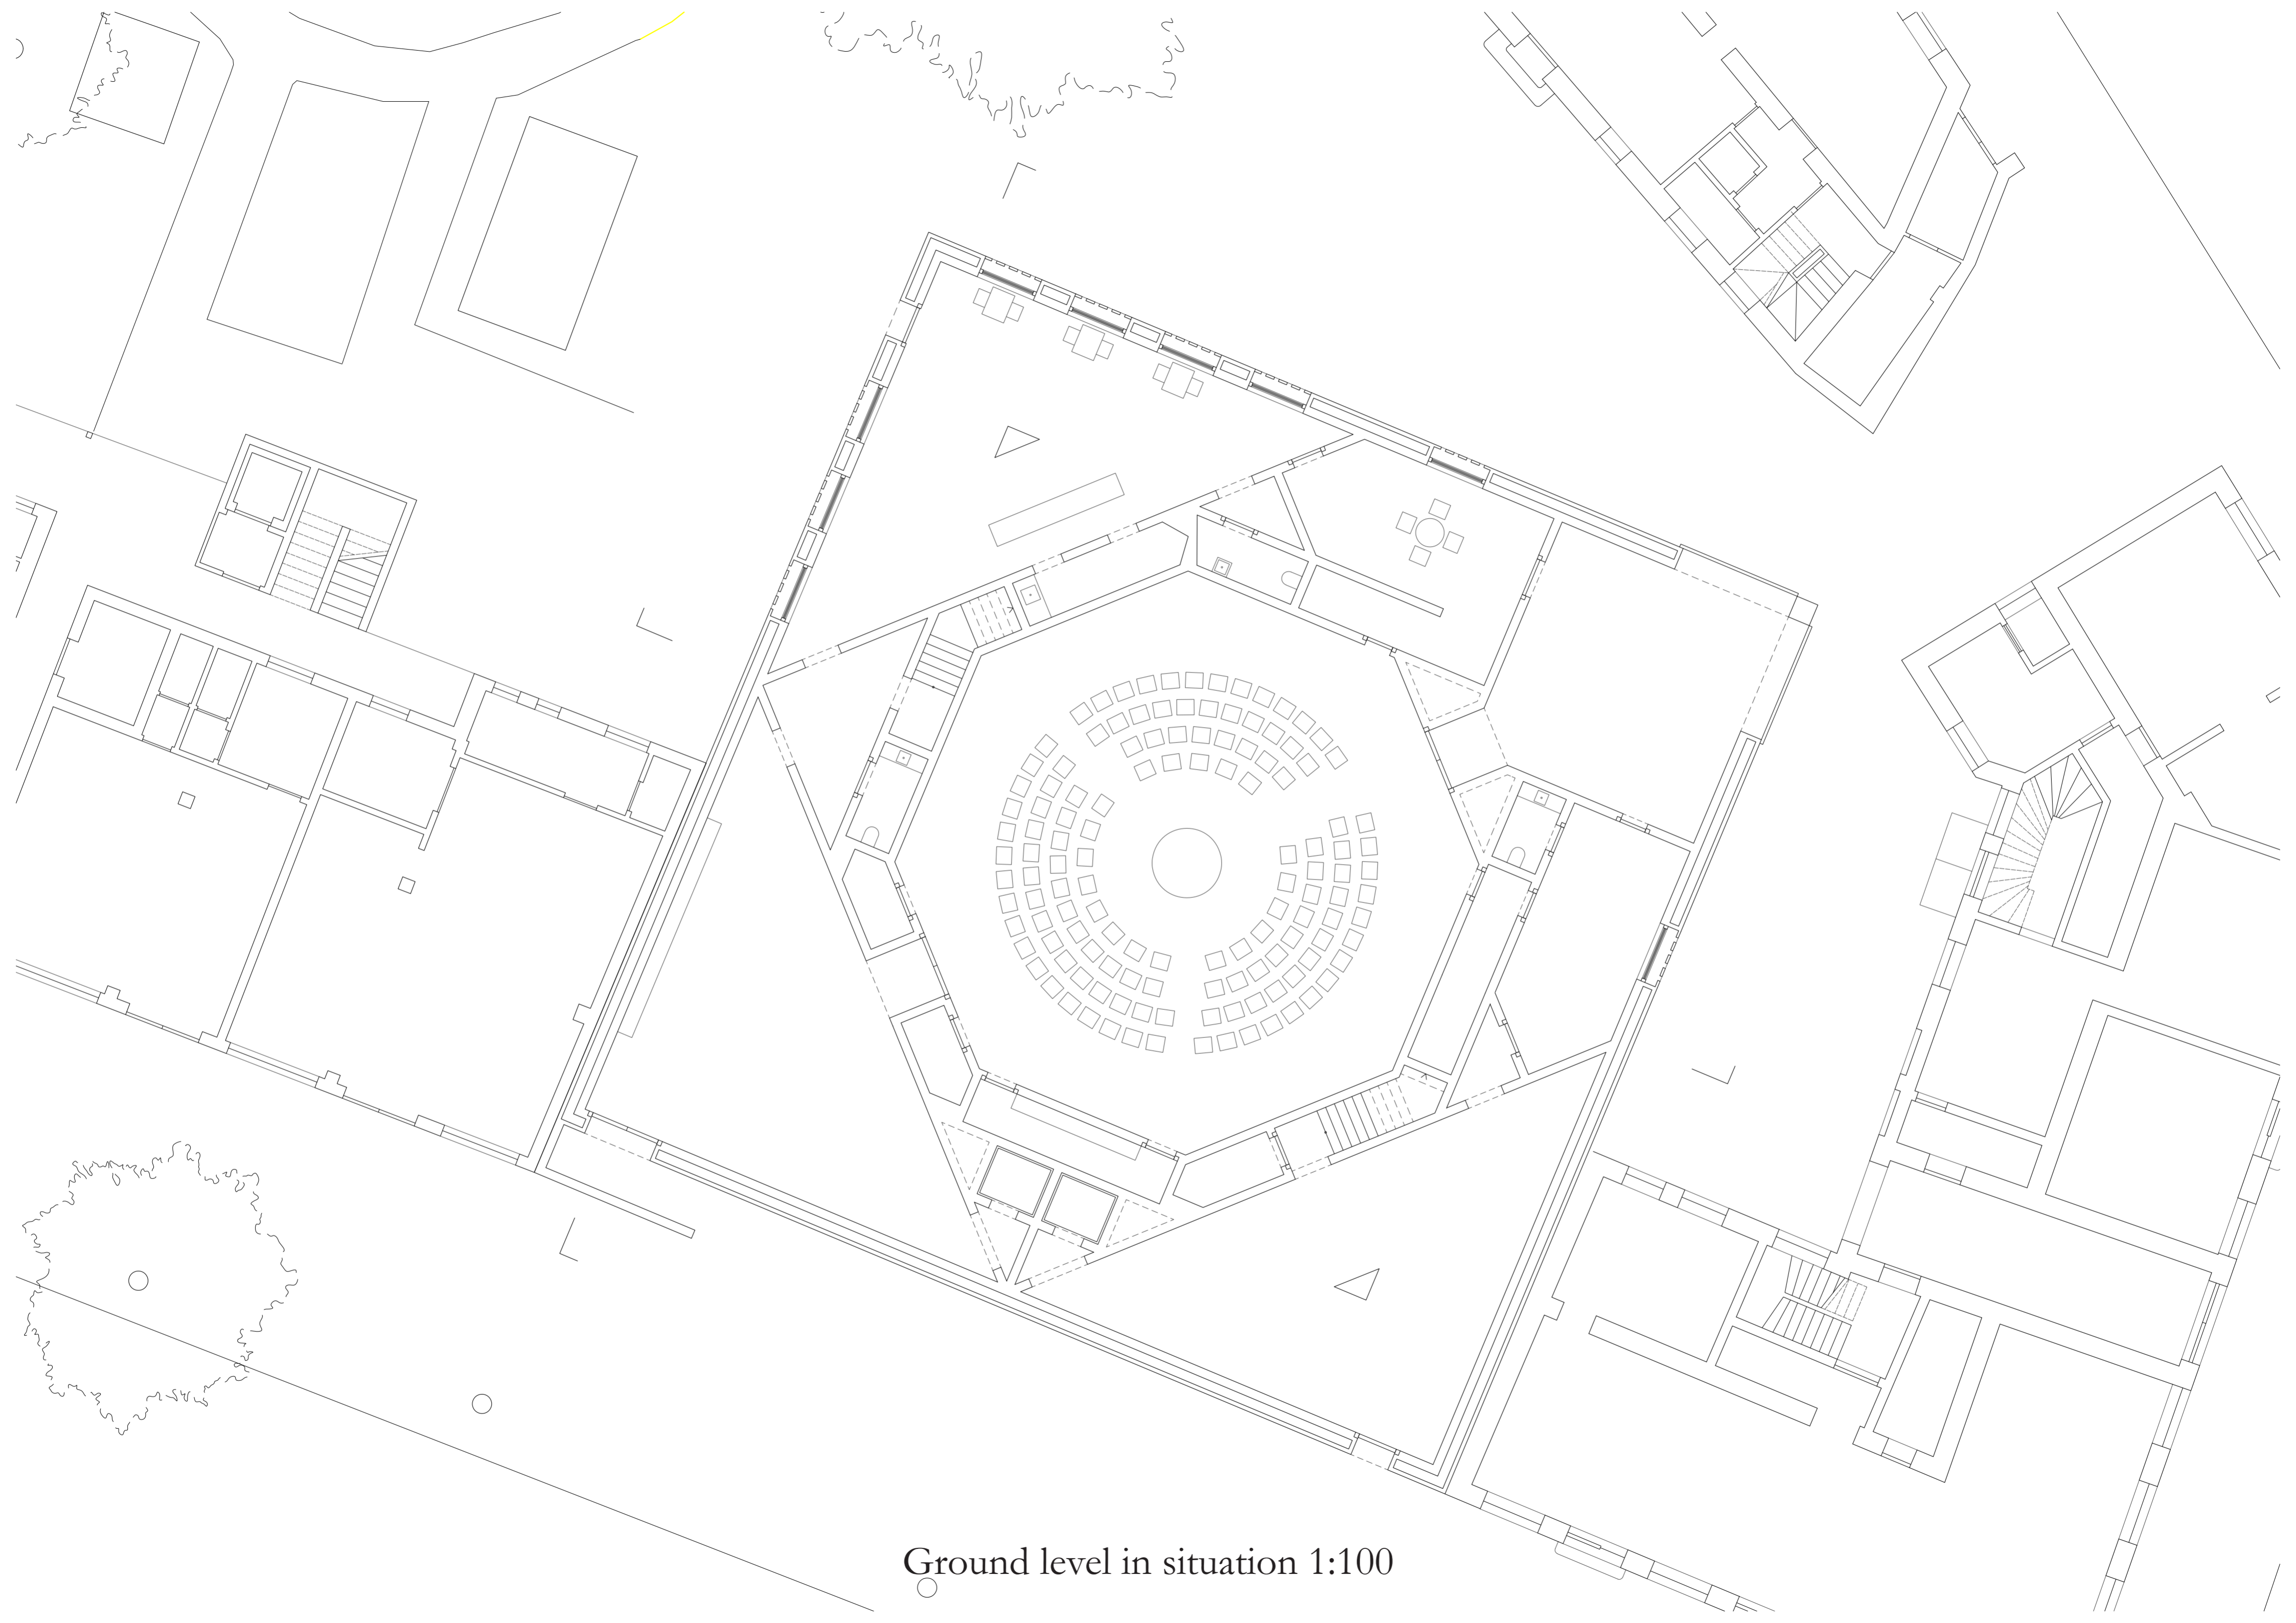


Ground level in situation 1:100

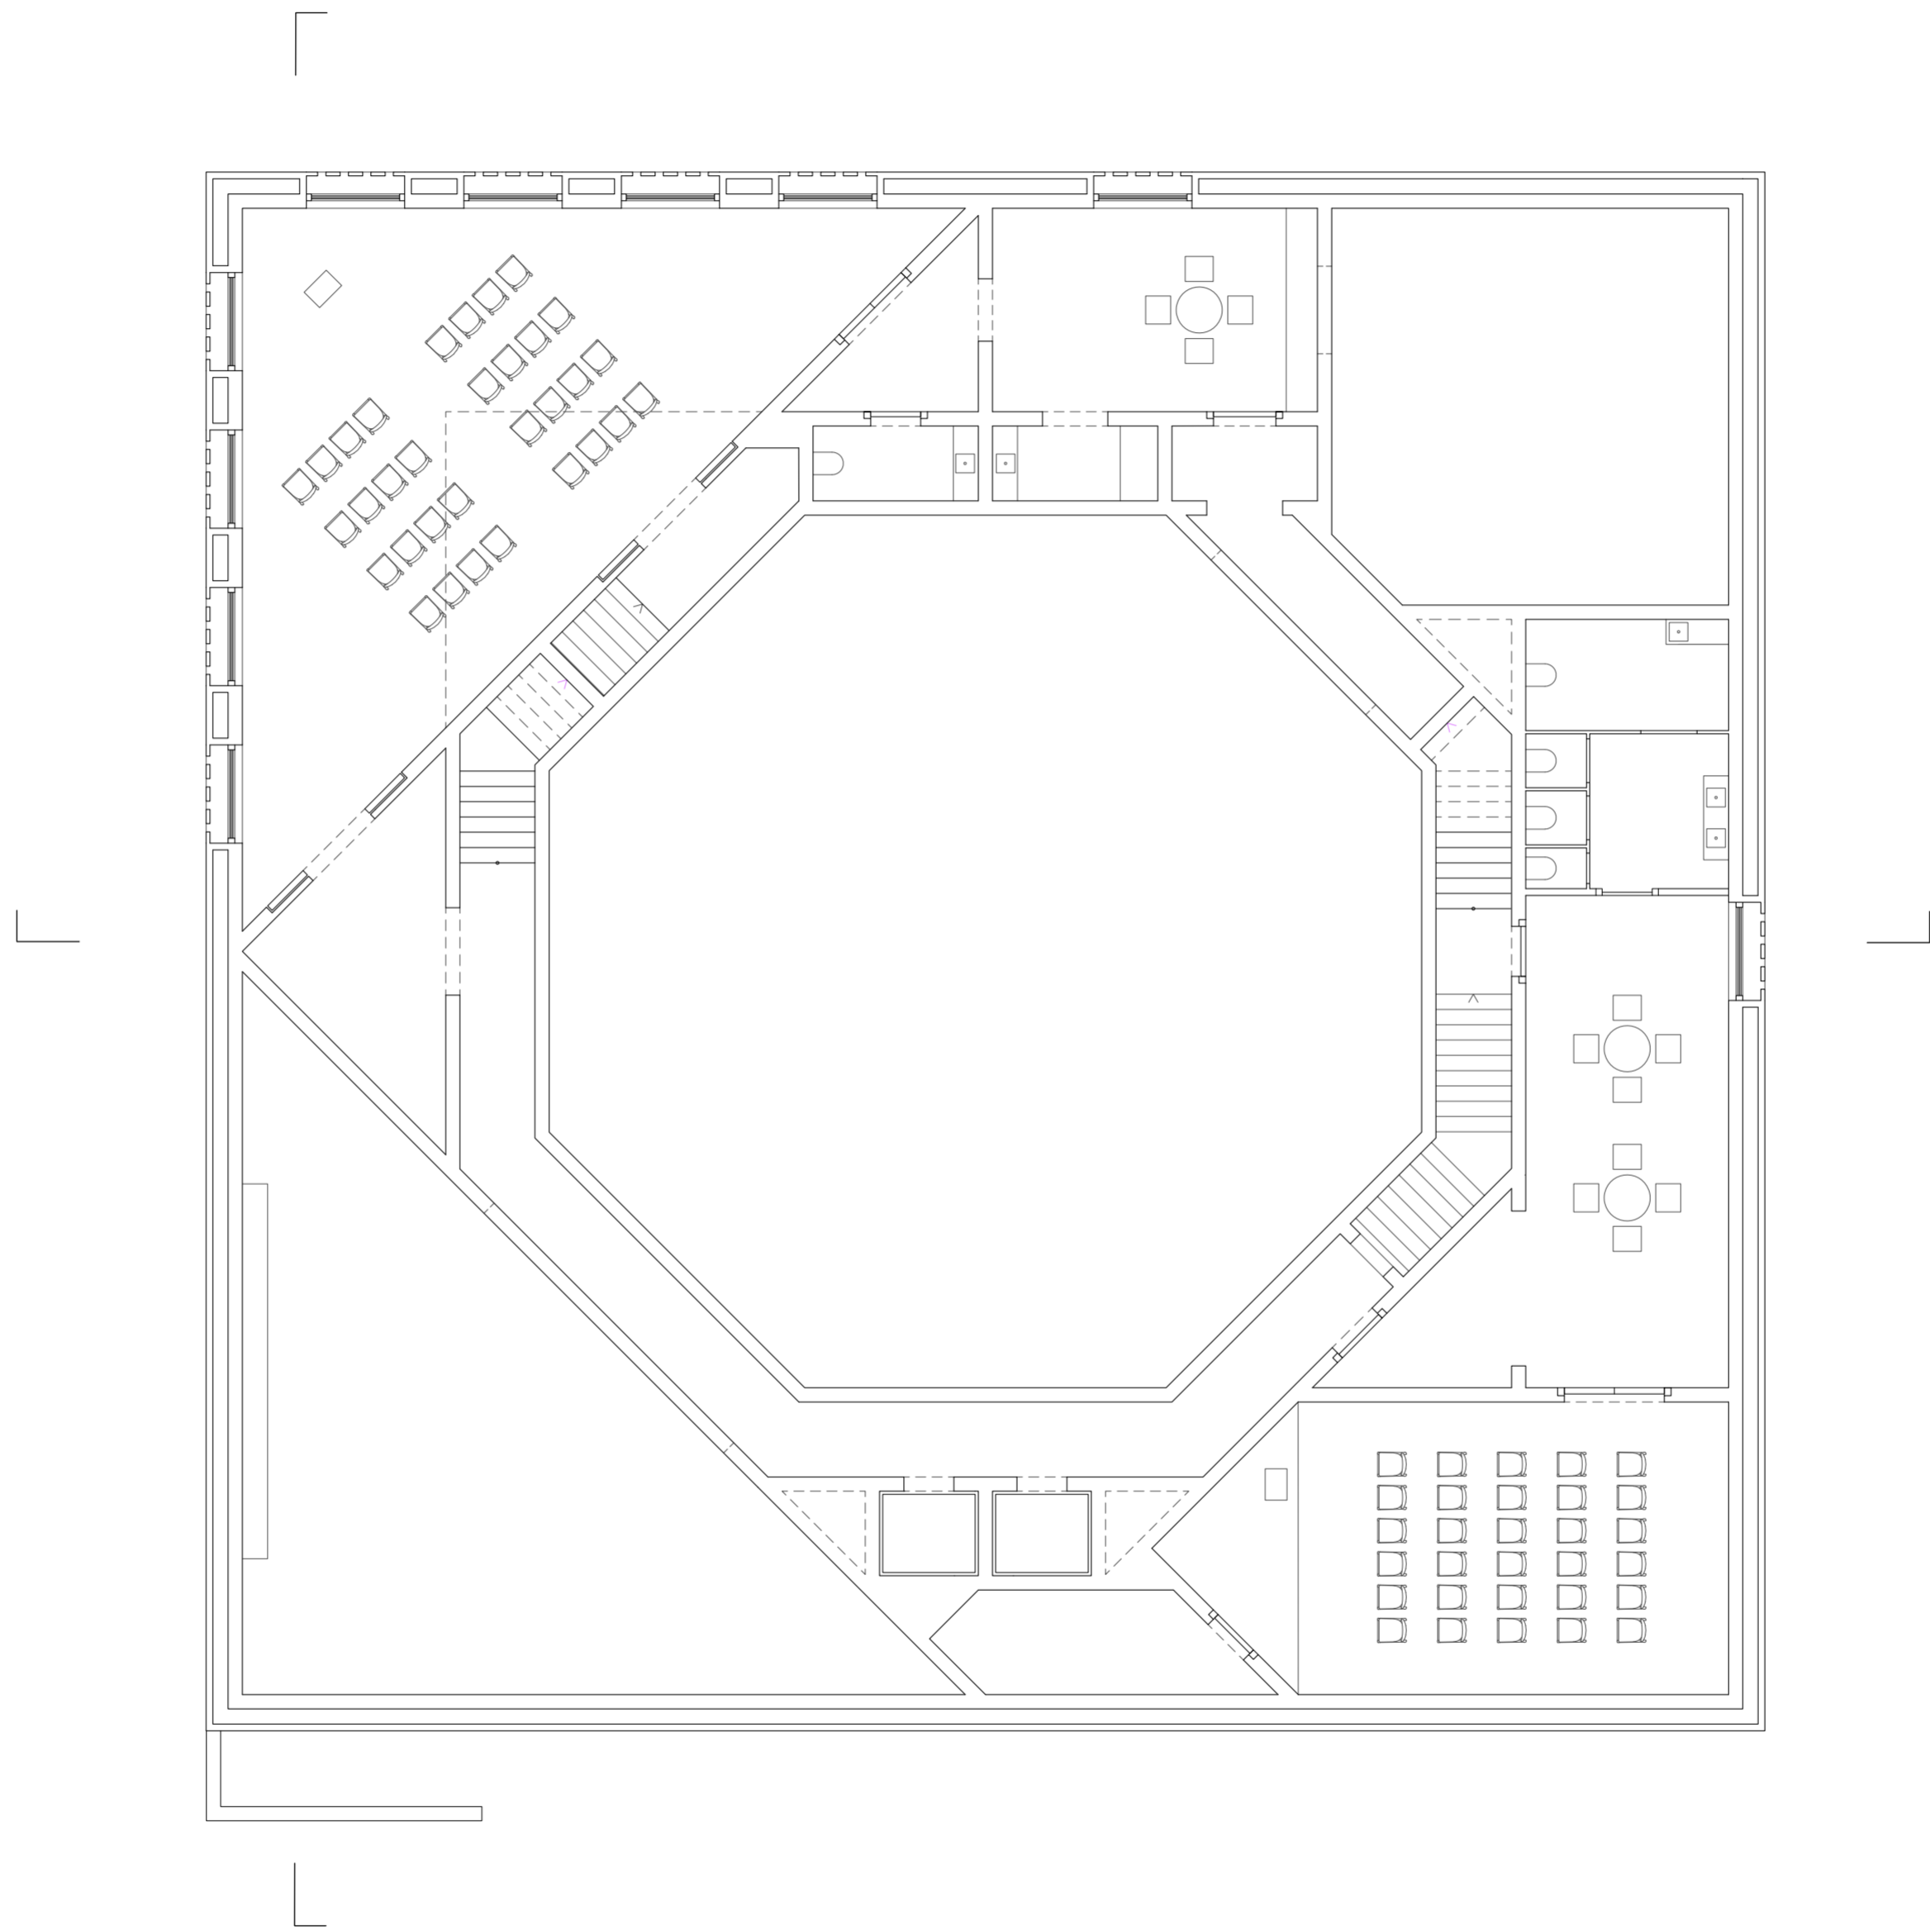


Level two 1:100

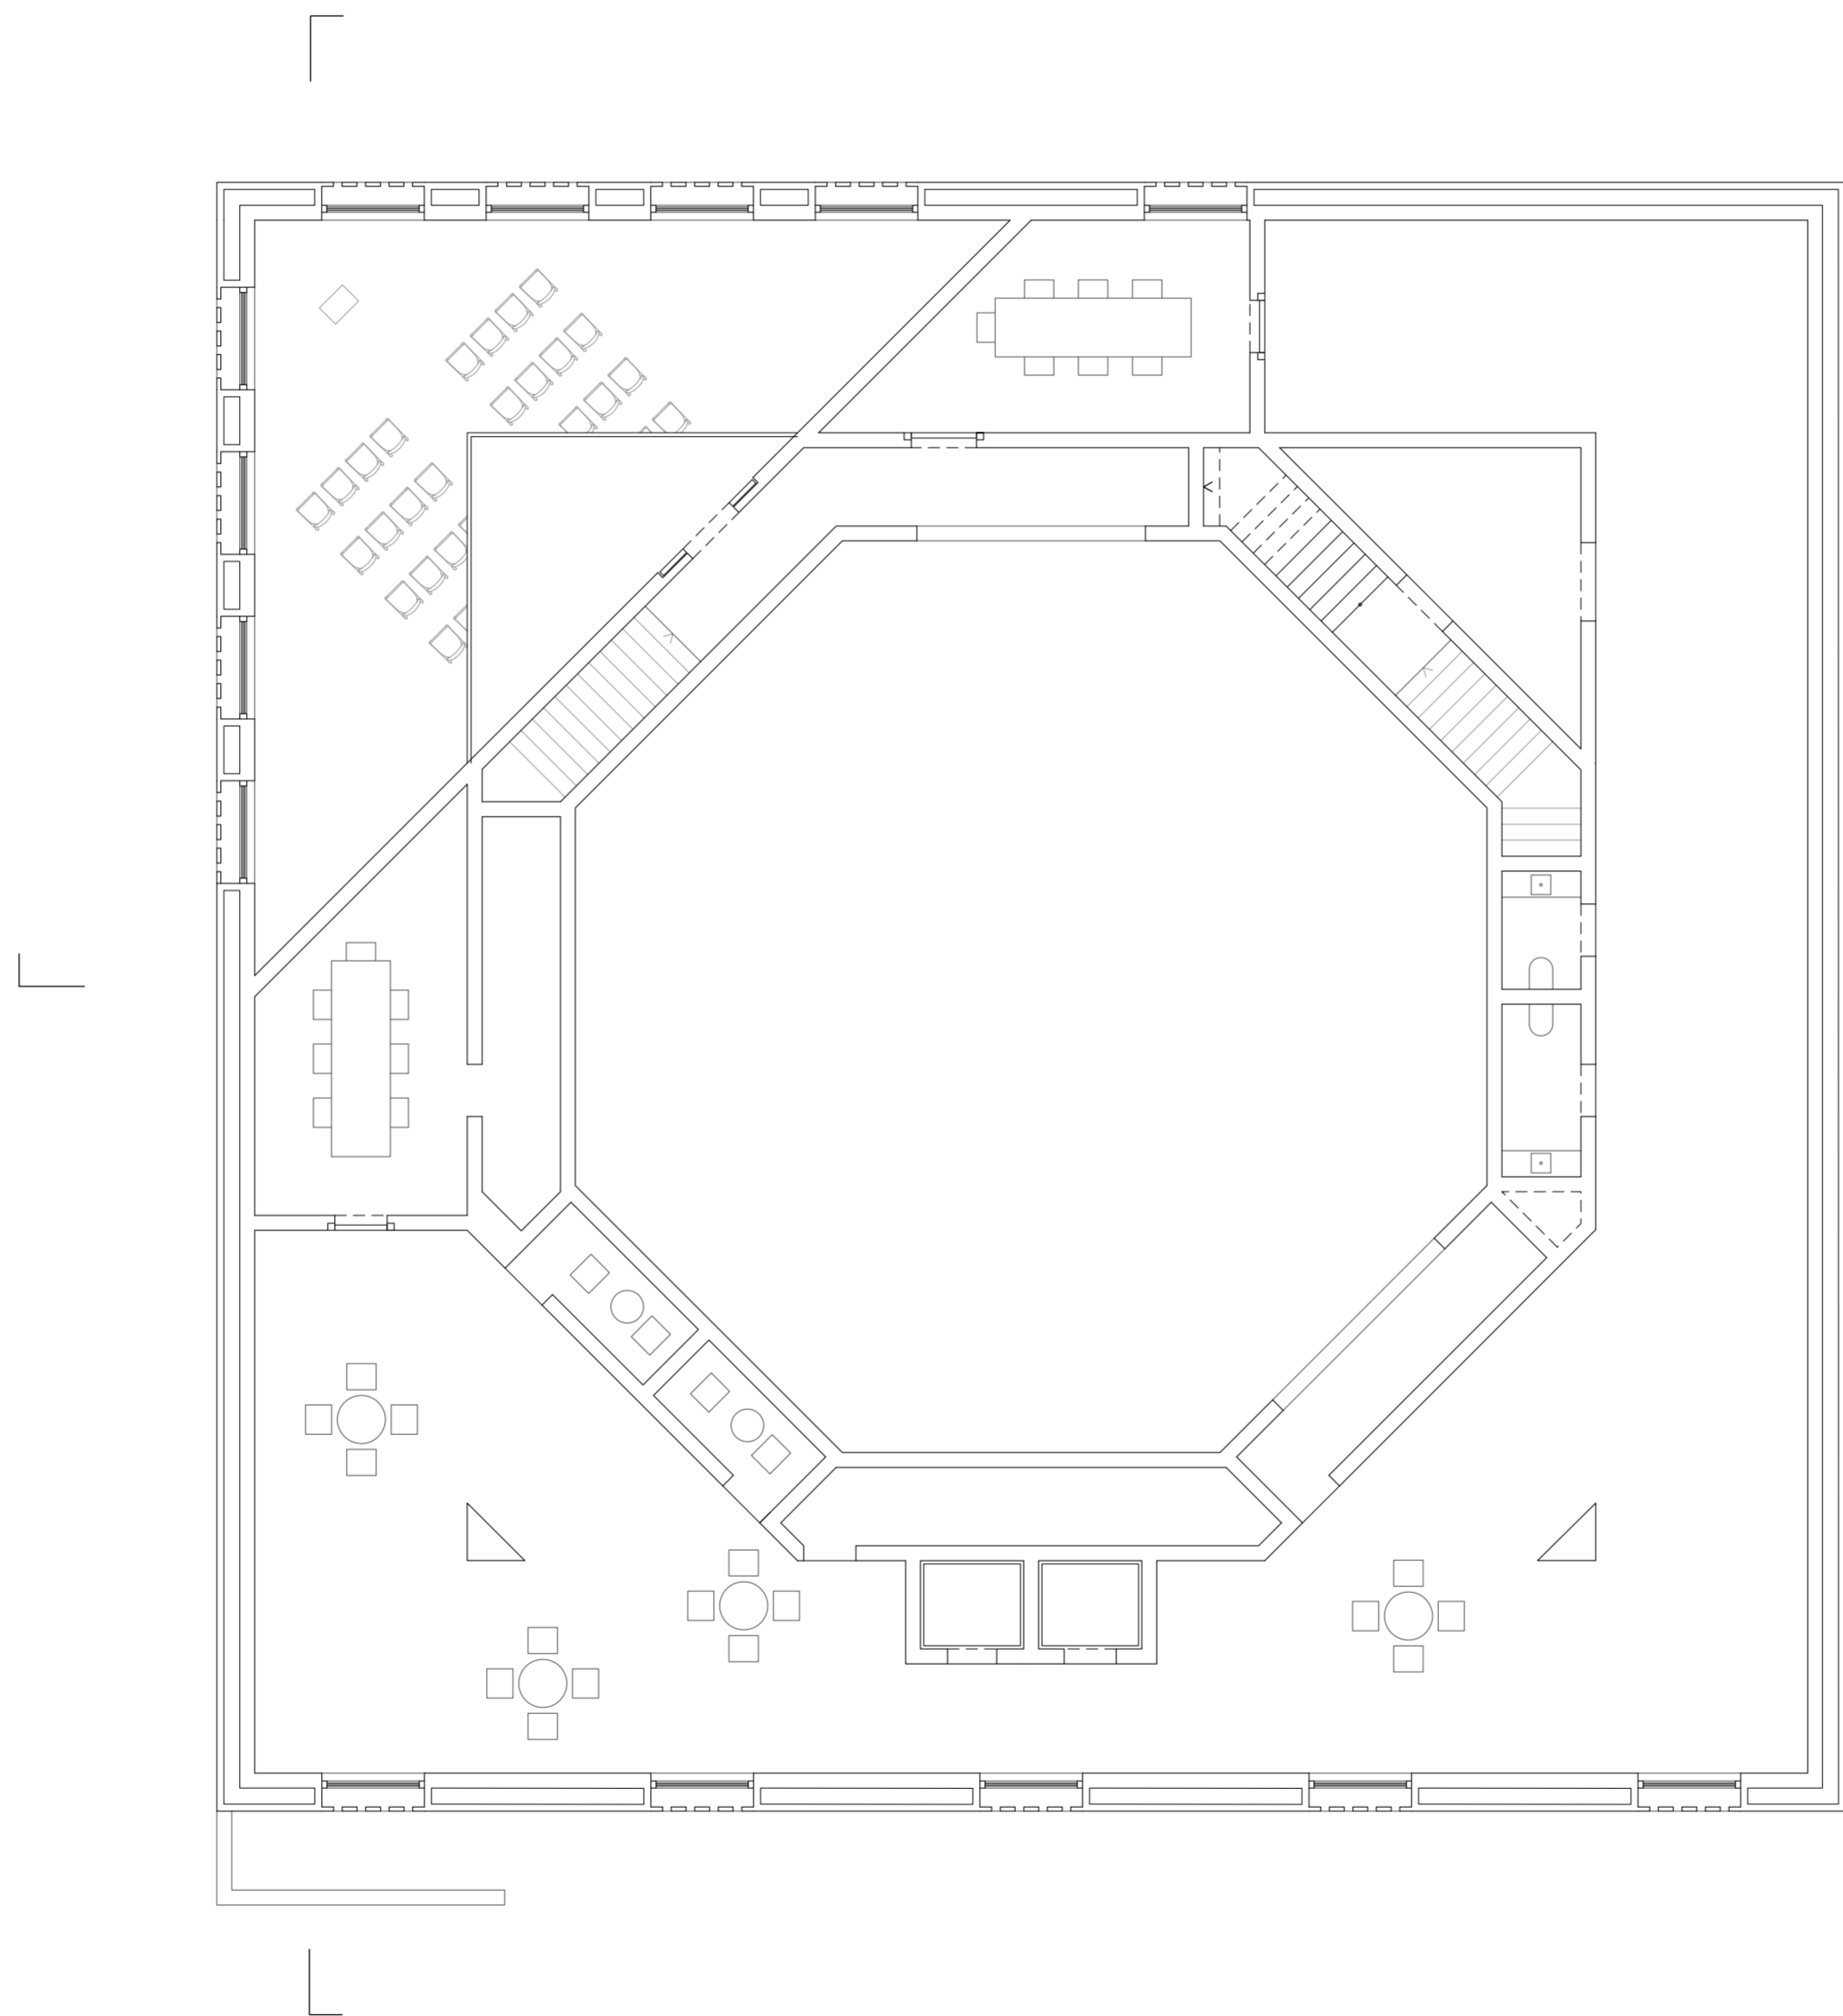


Level three 1:100

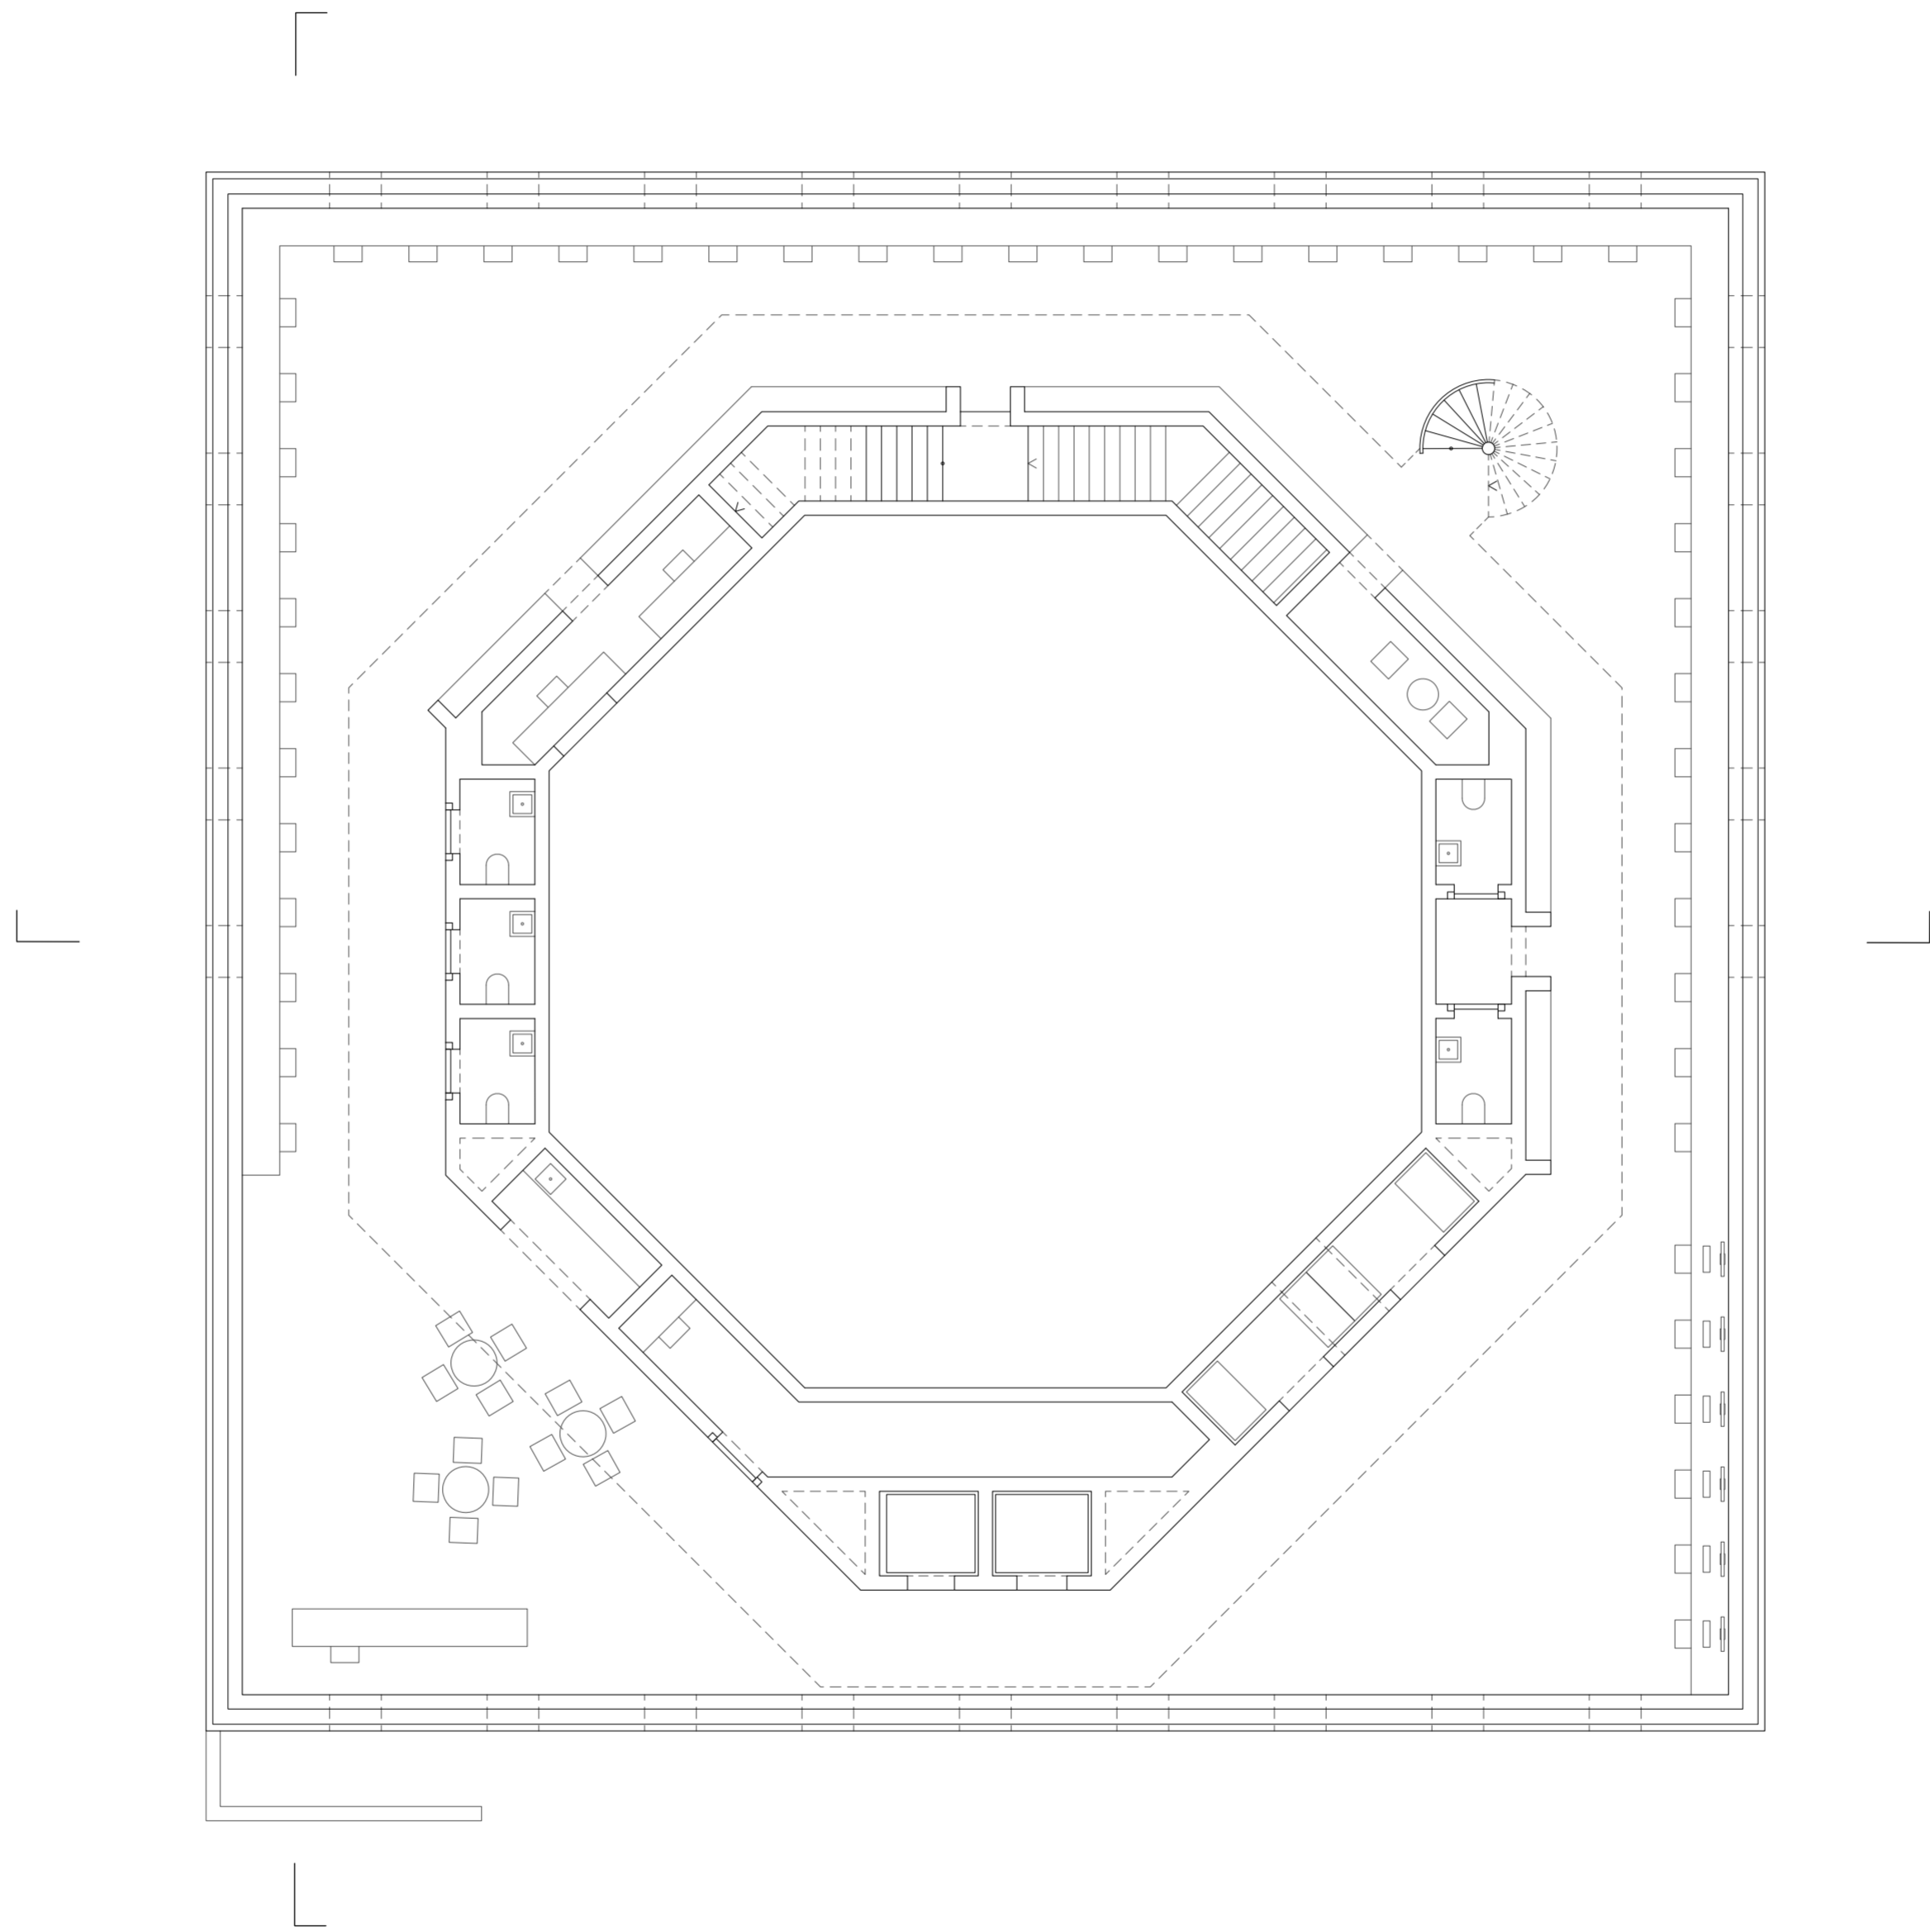

Level four 1:100

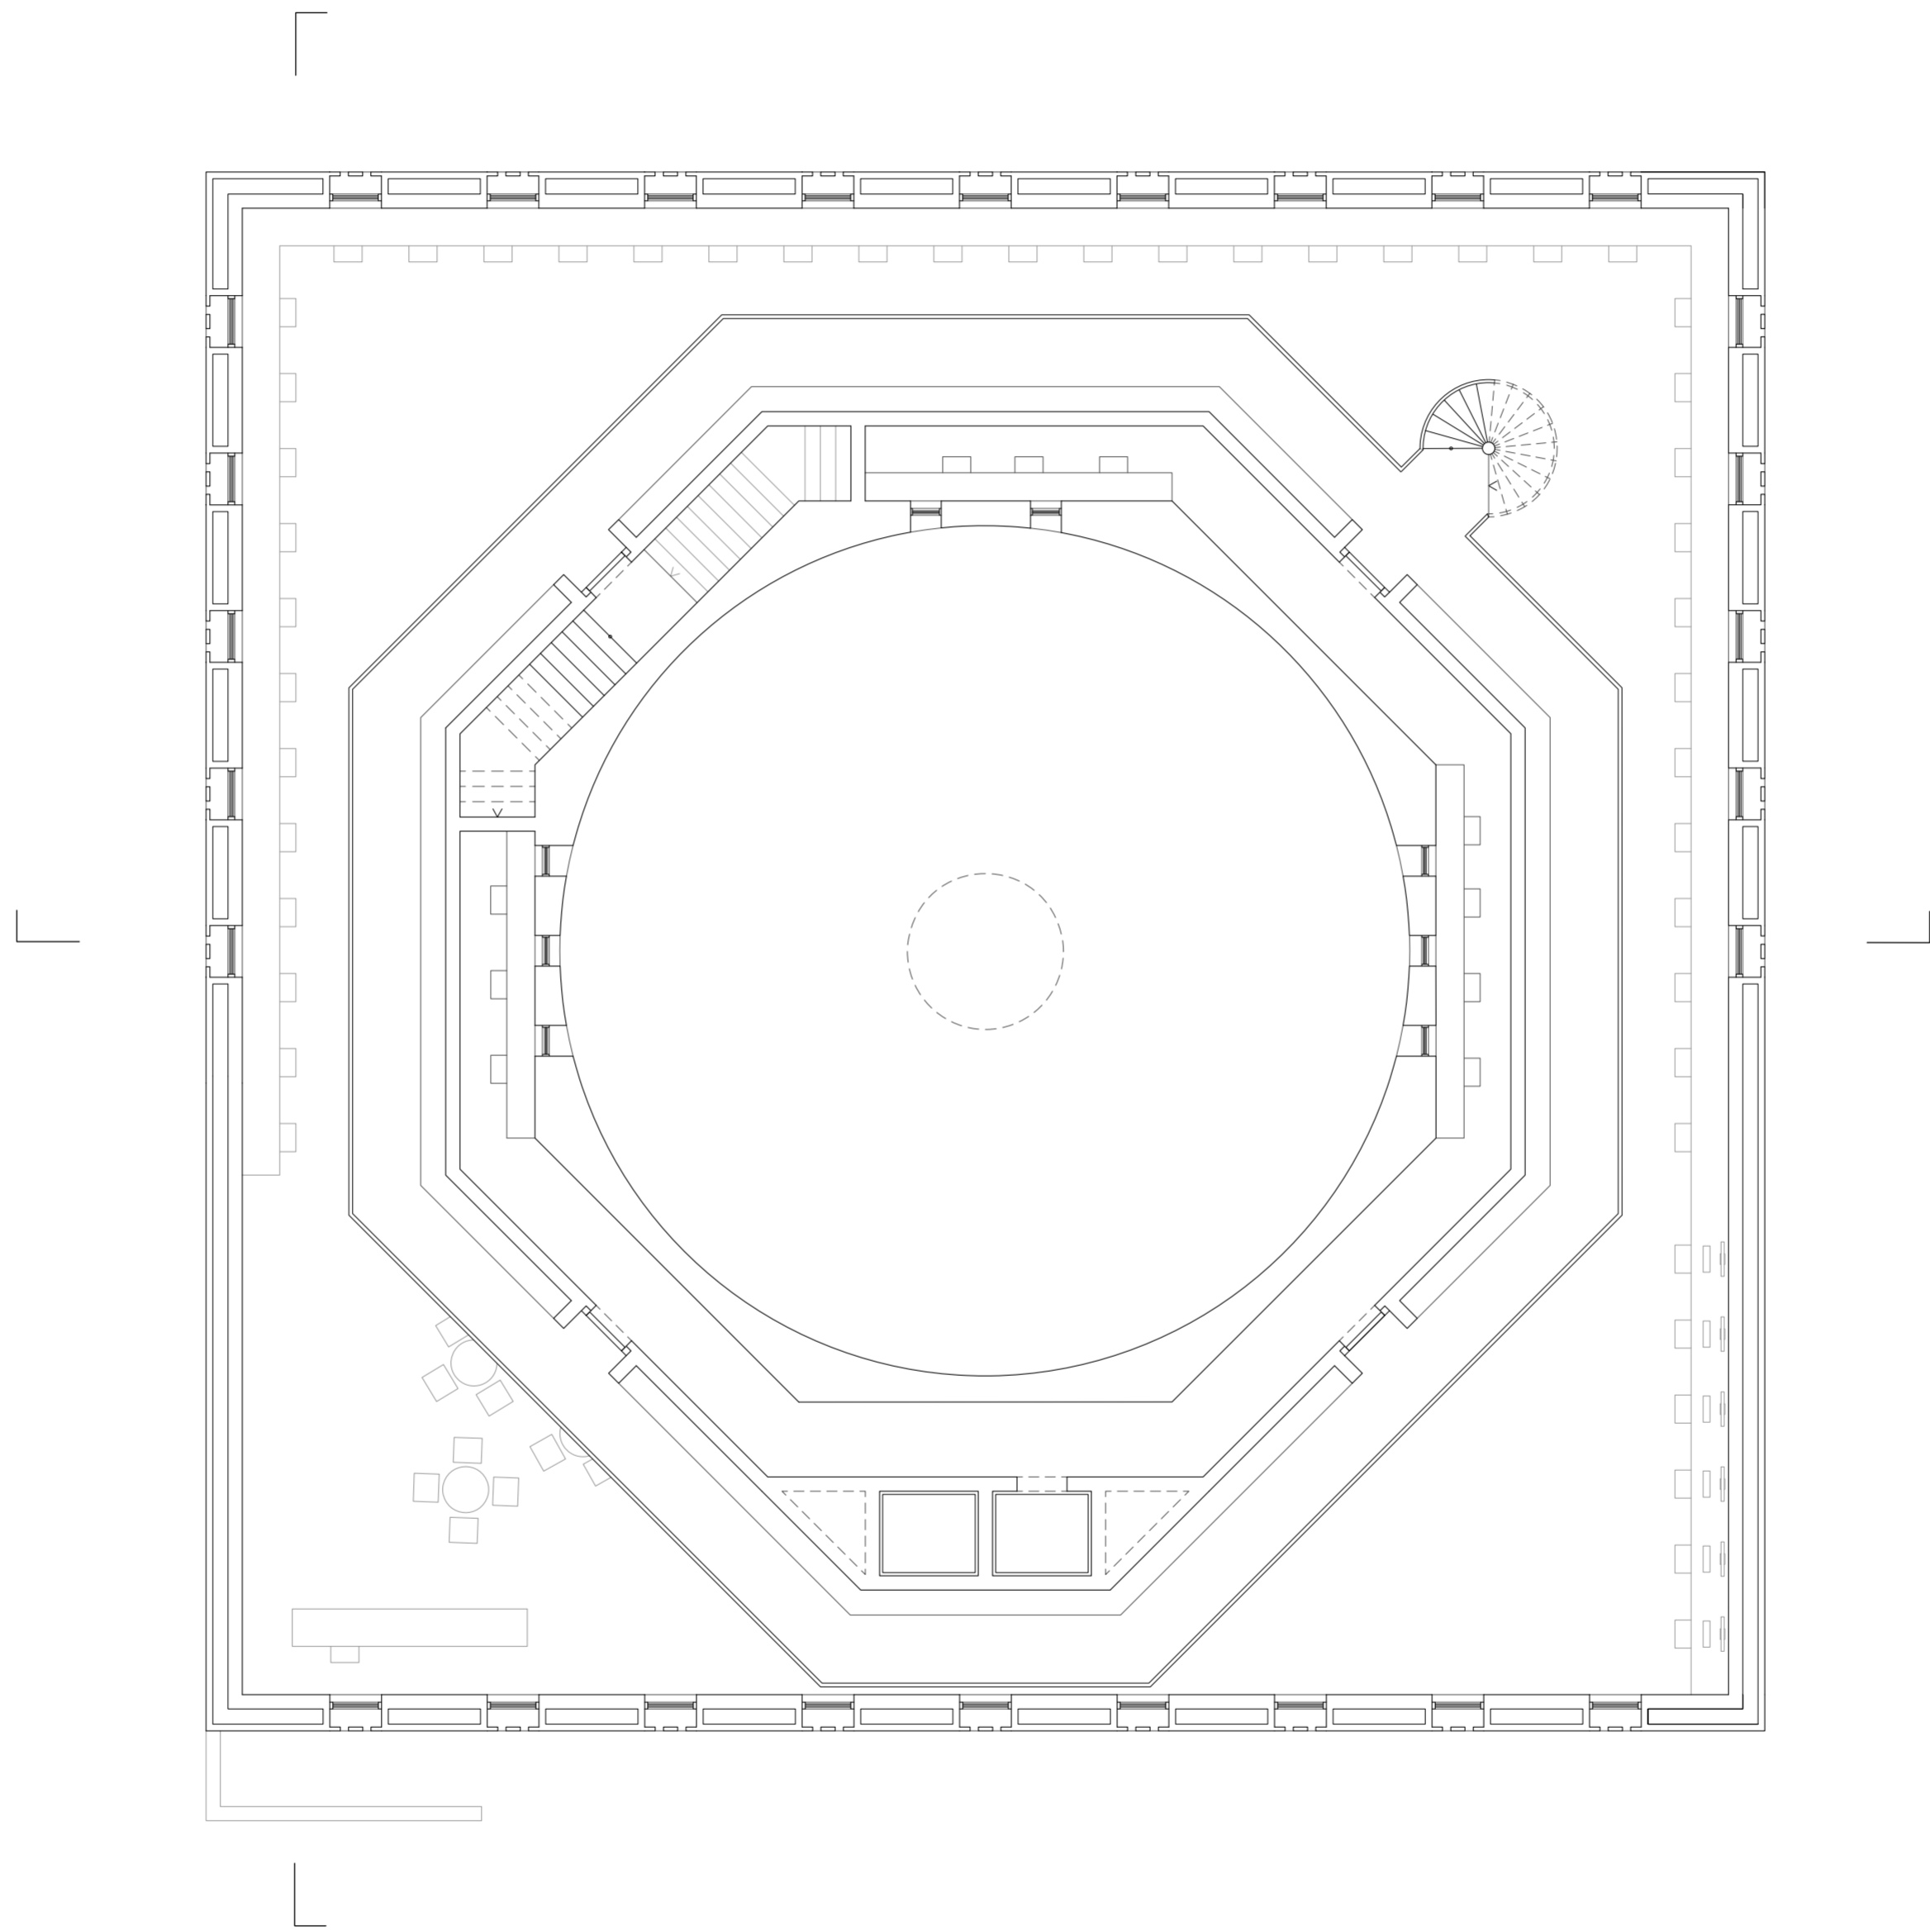


Level five 1:100

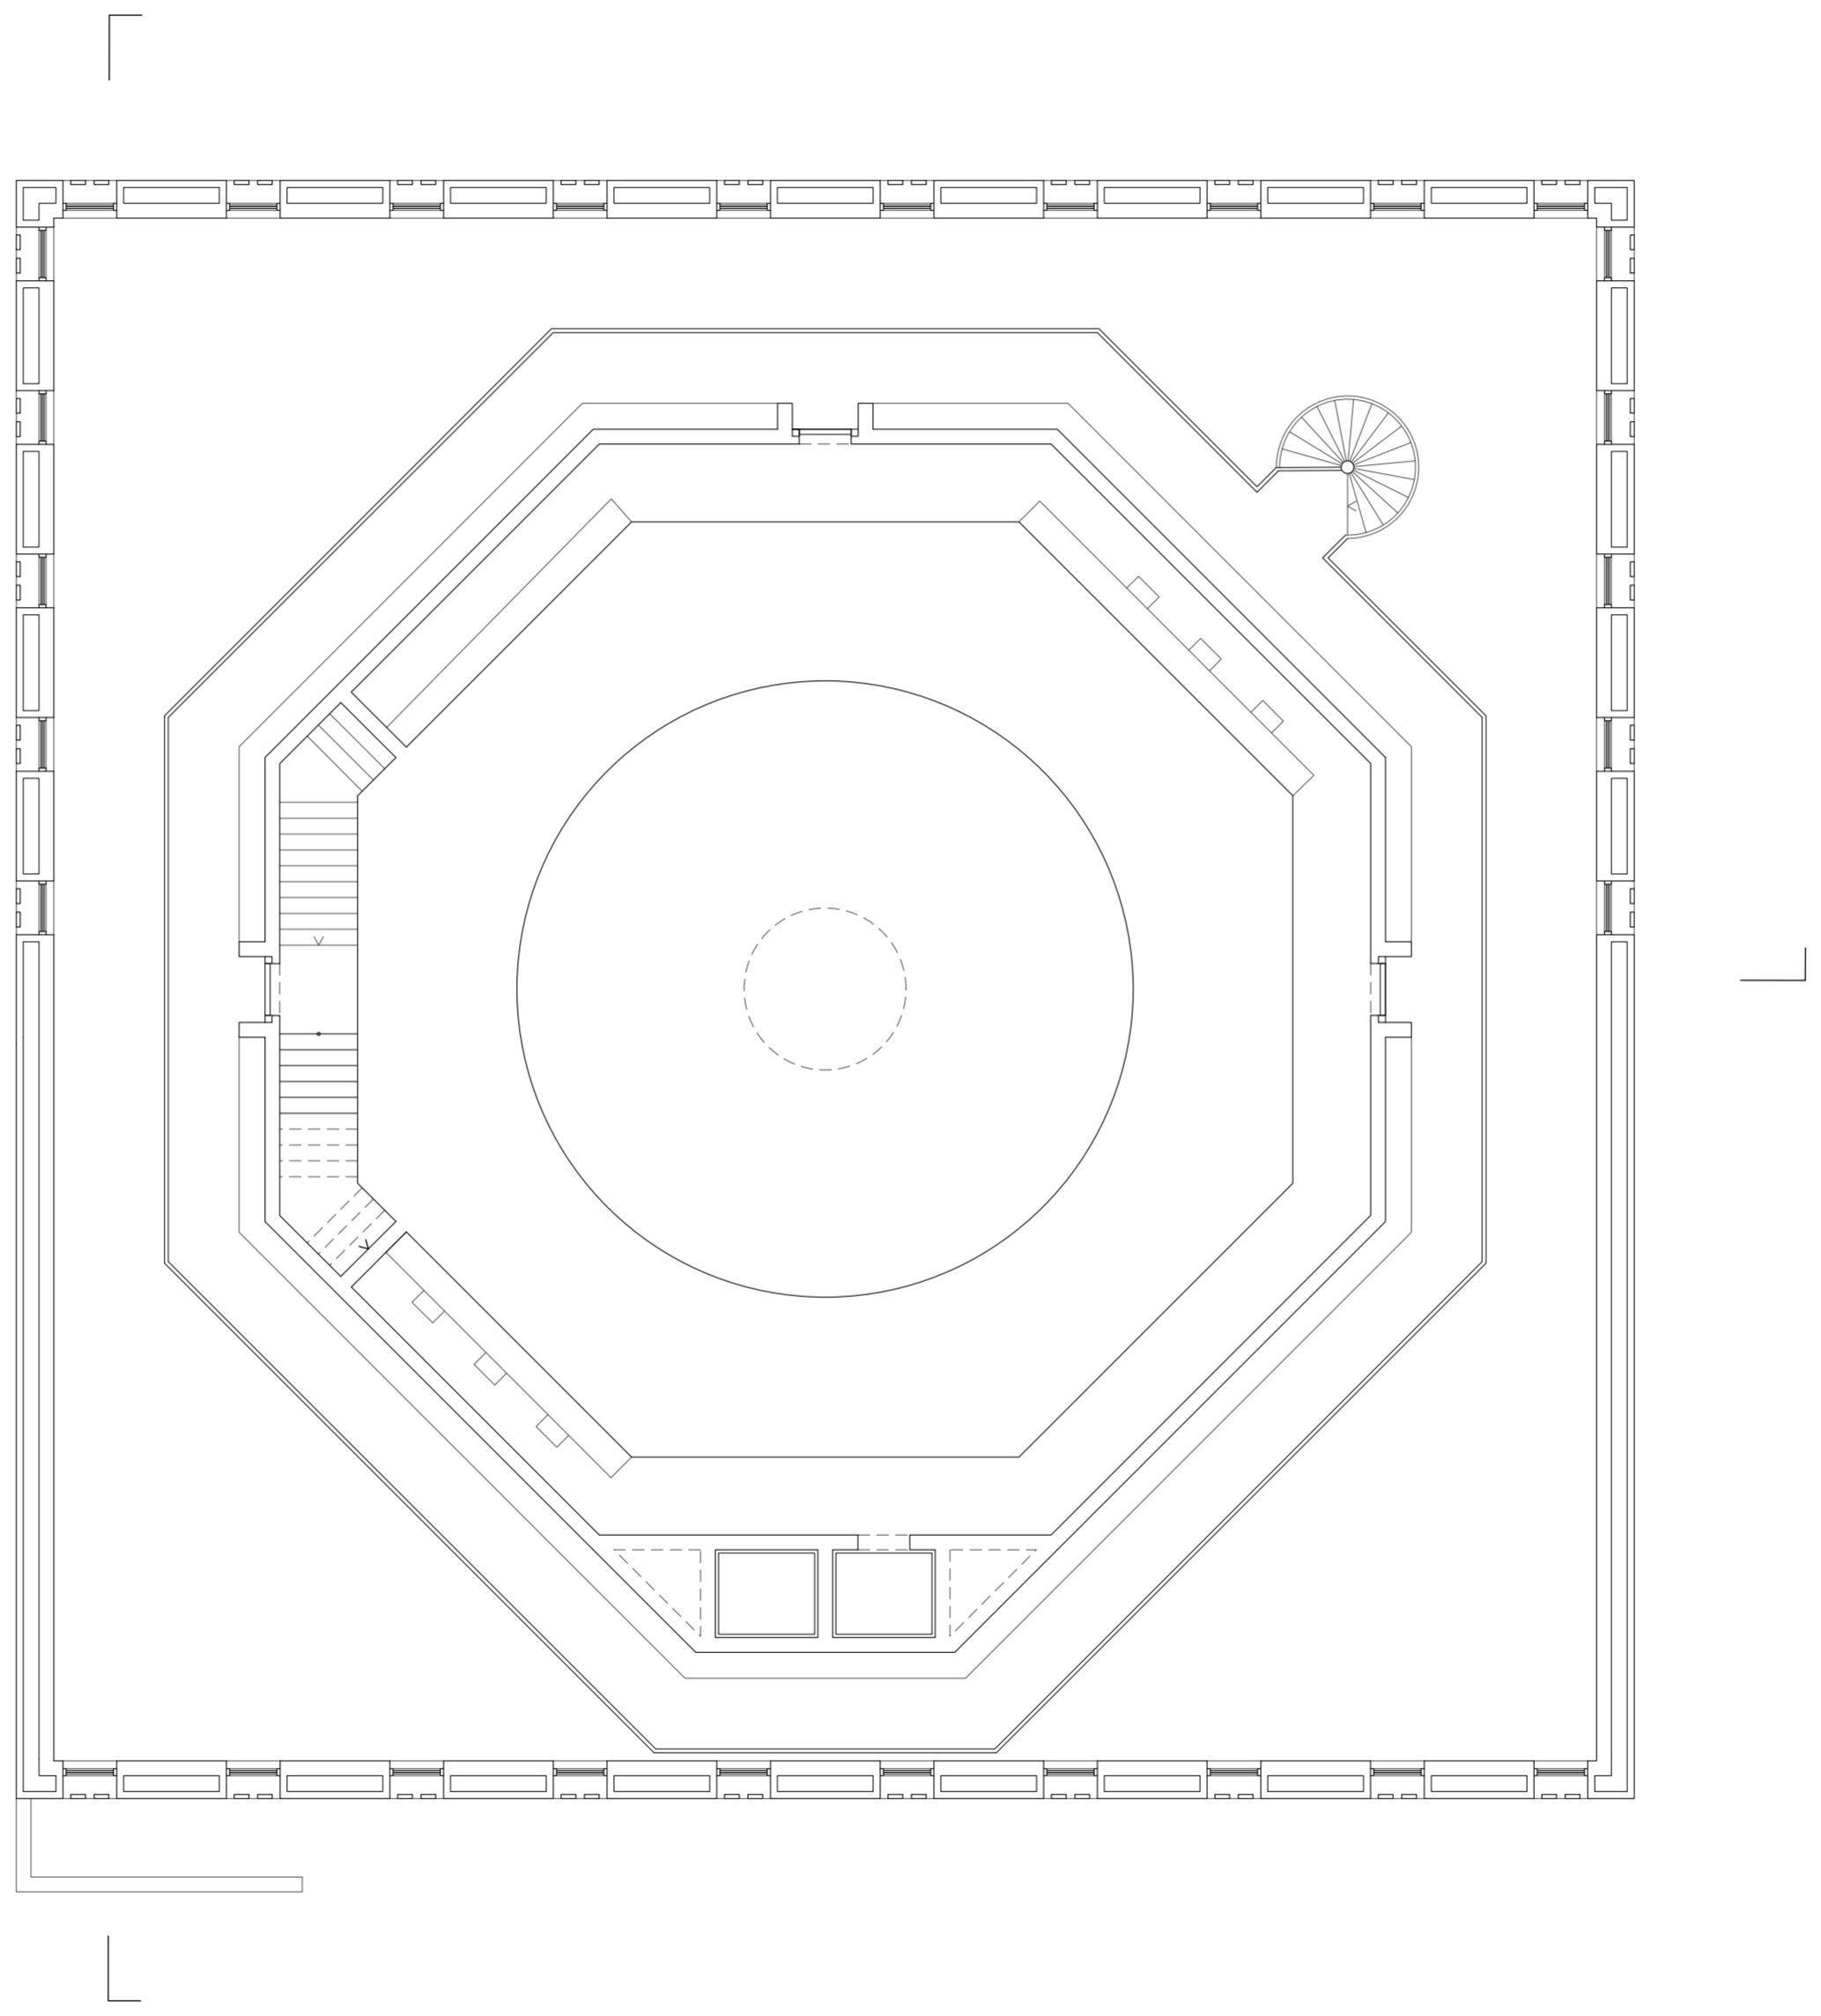


Level six 1:100



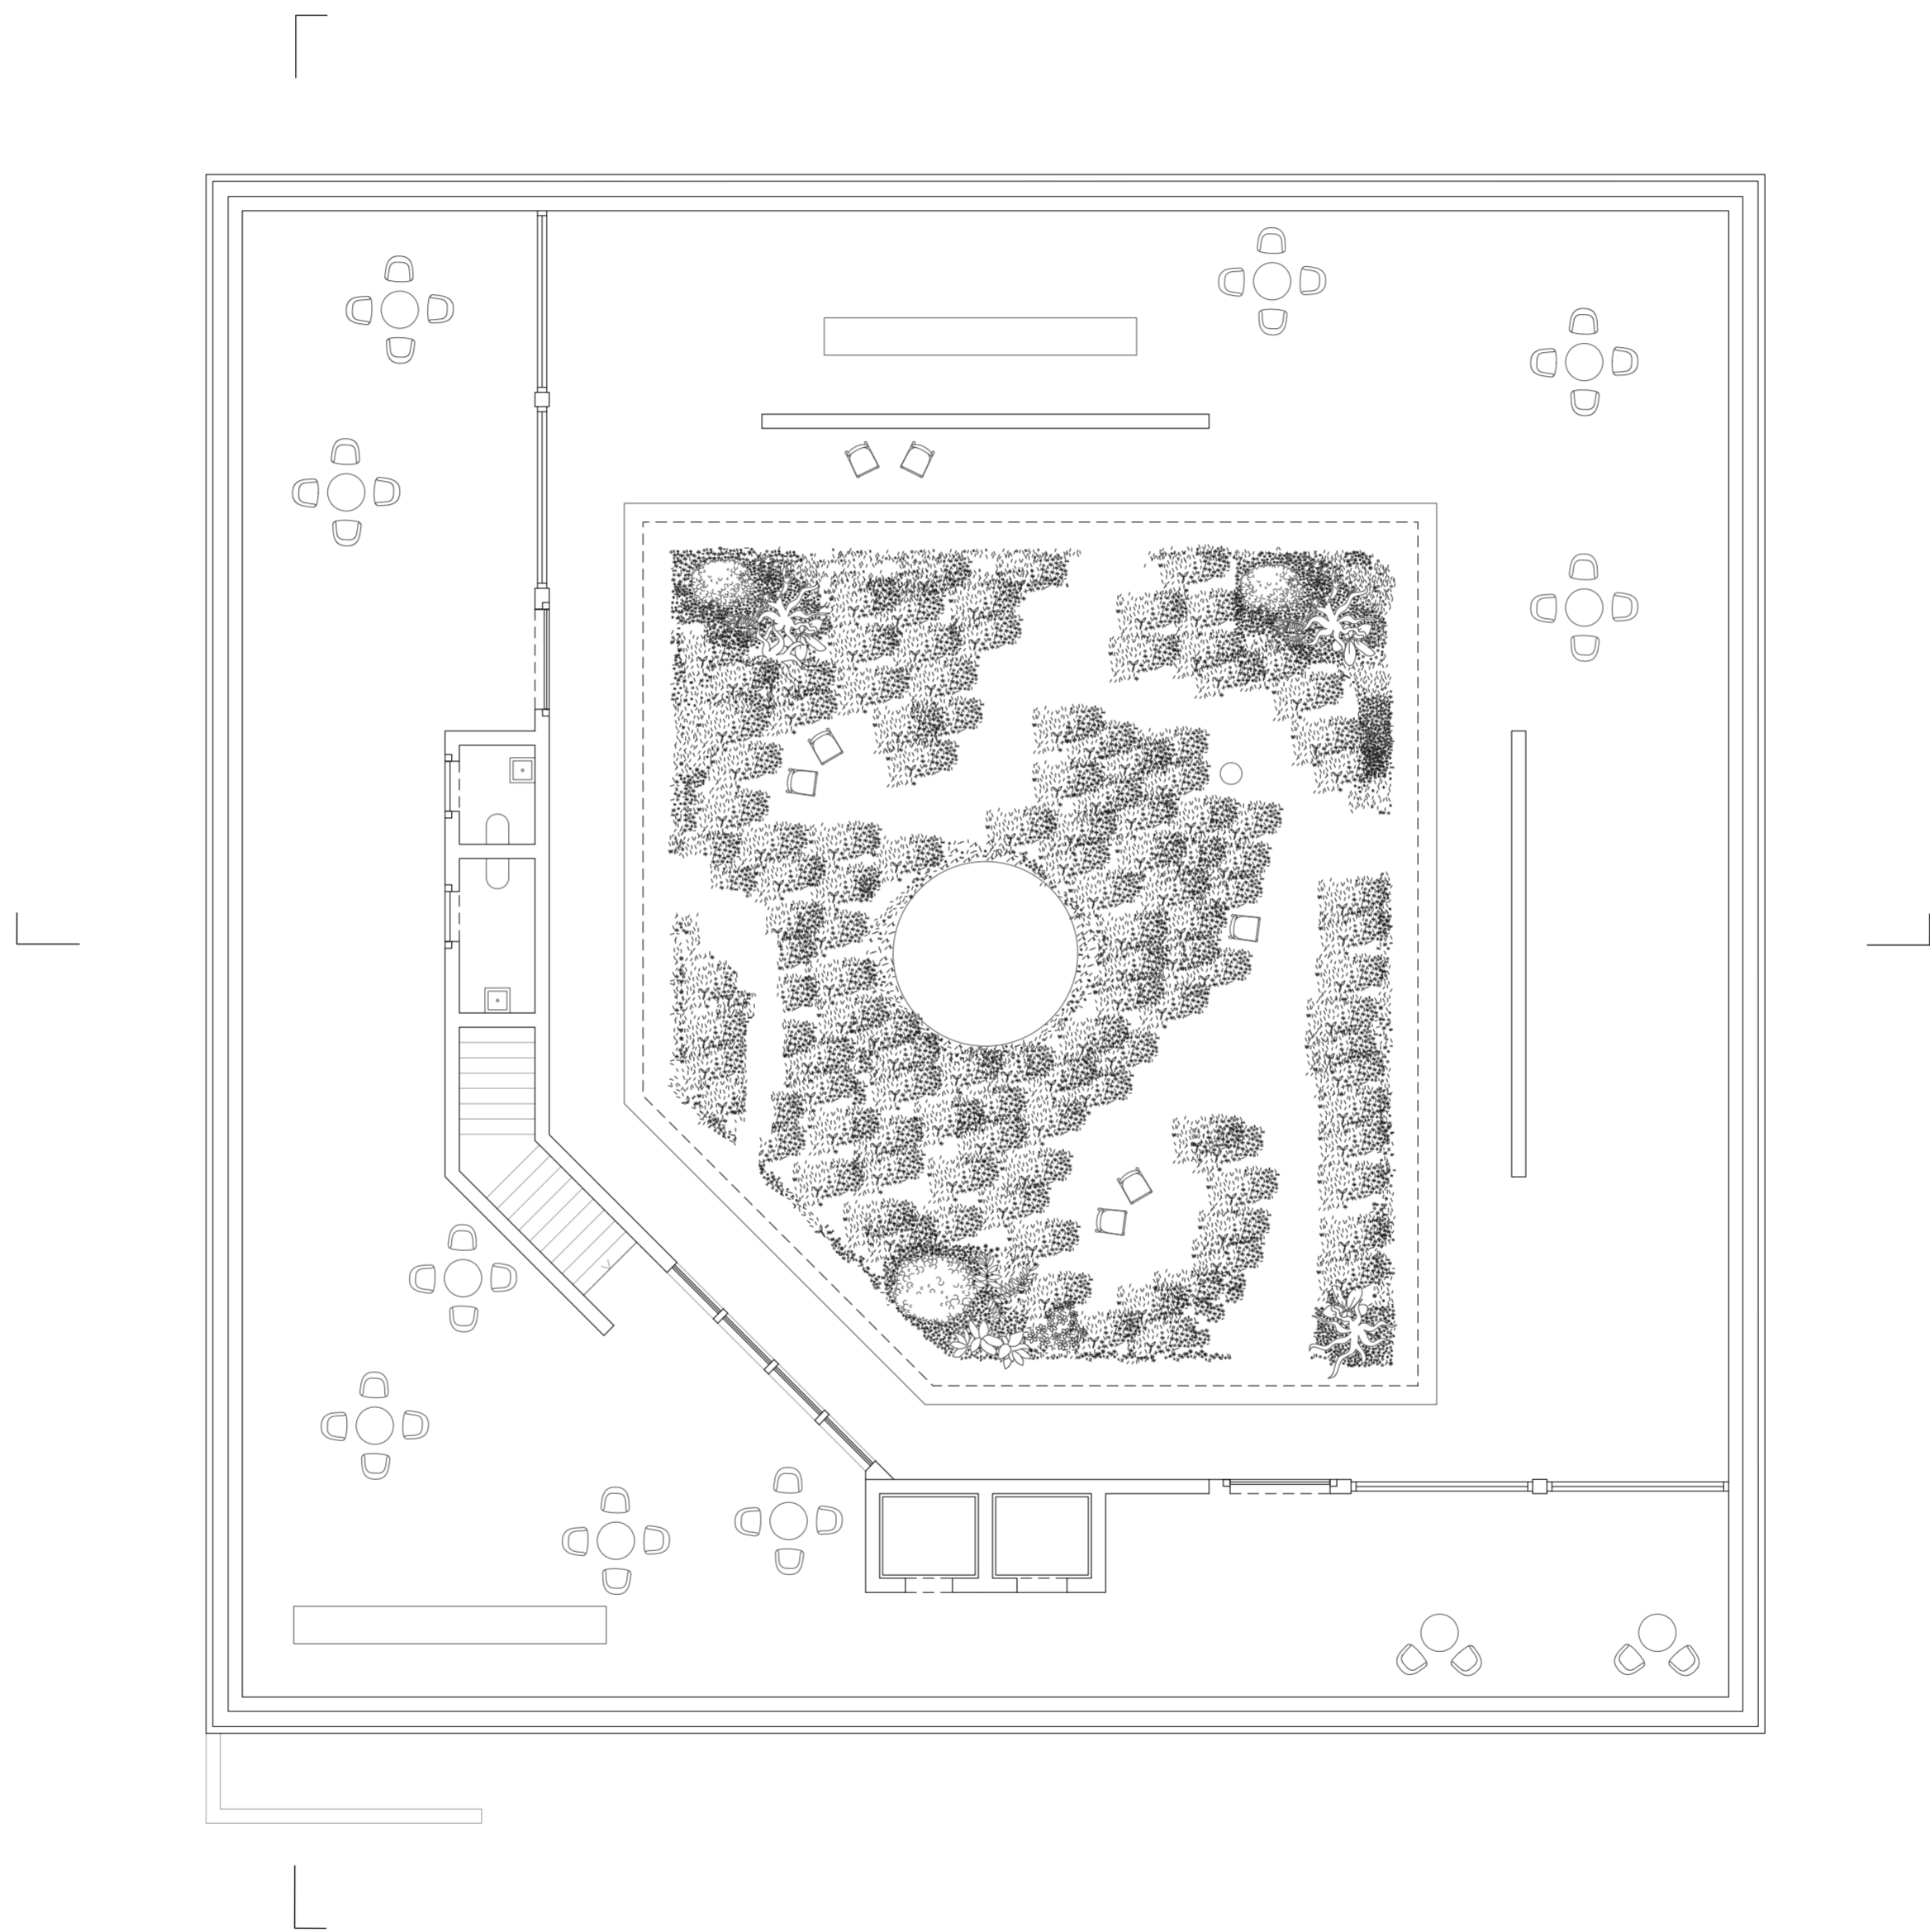


Level seven 1:100




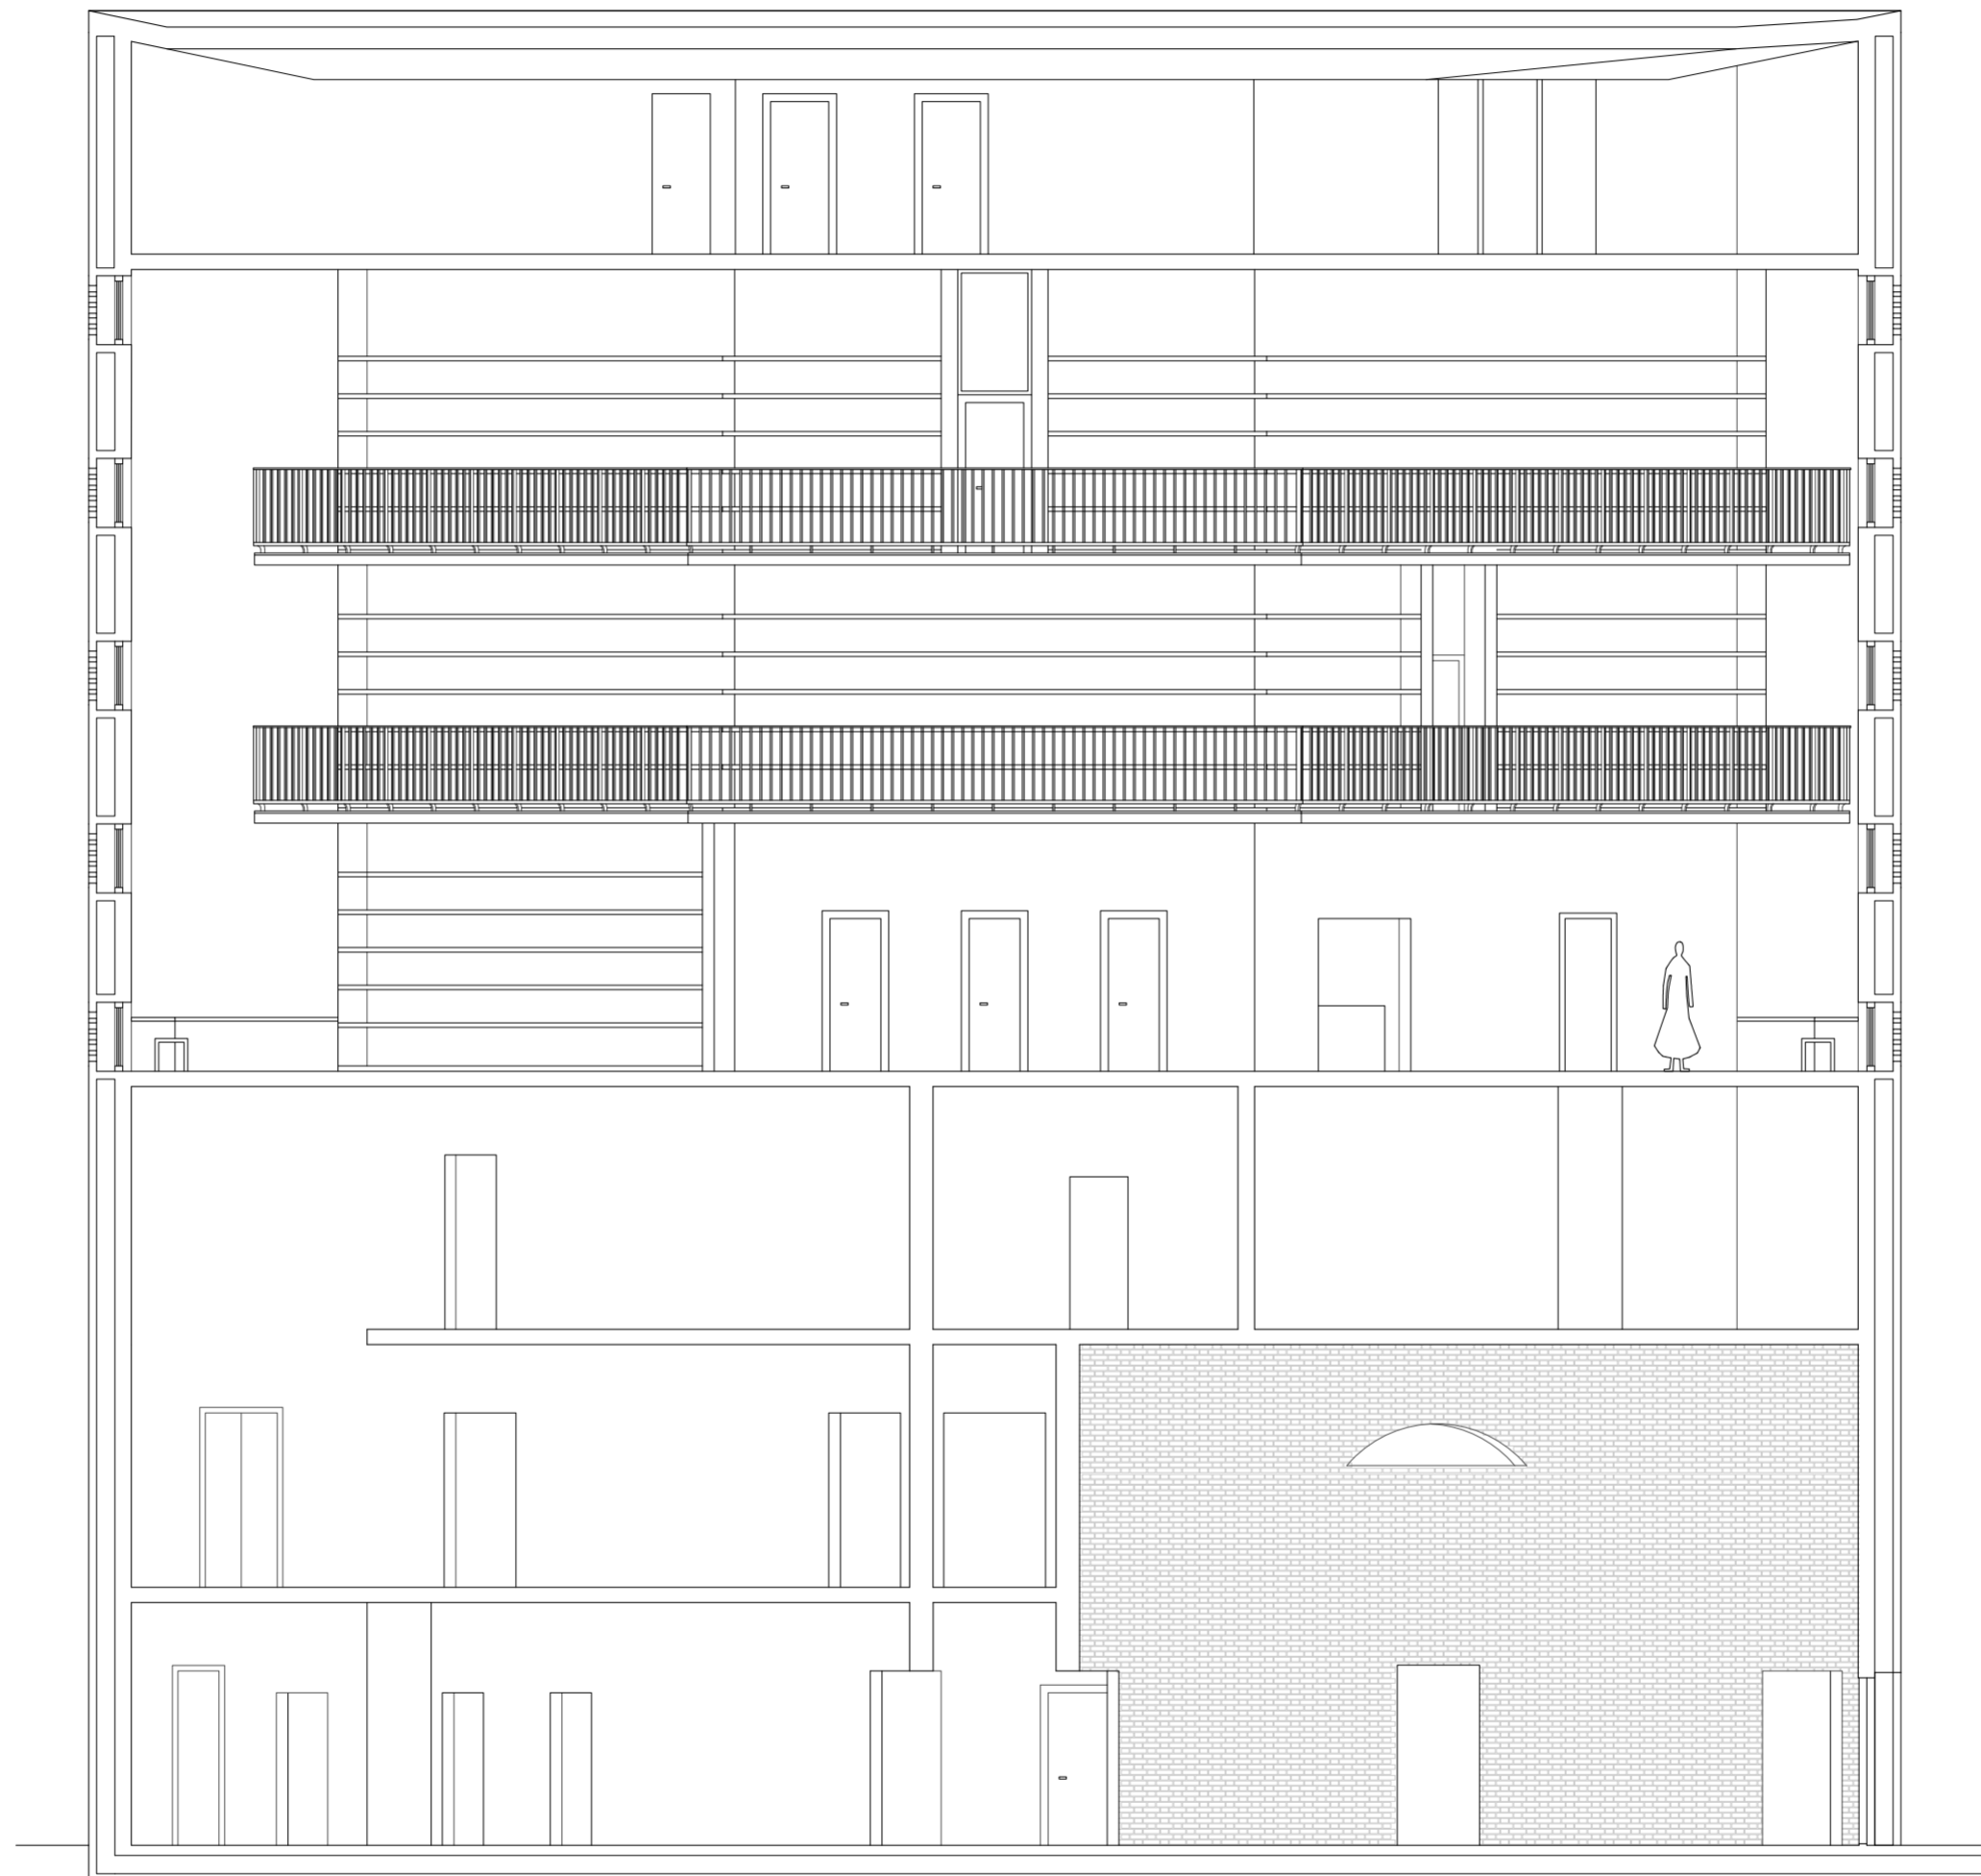

Section Library 1:100

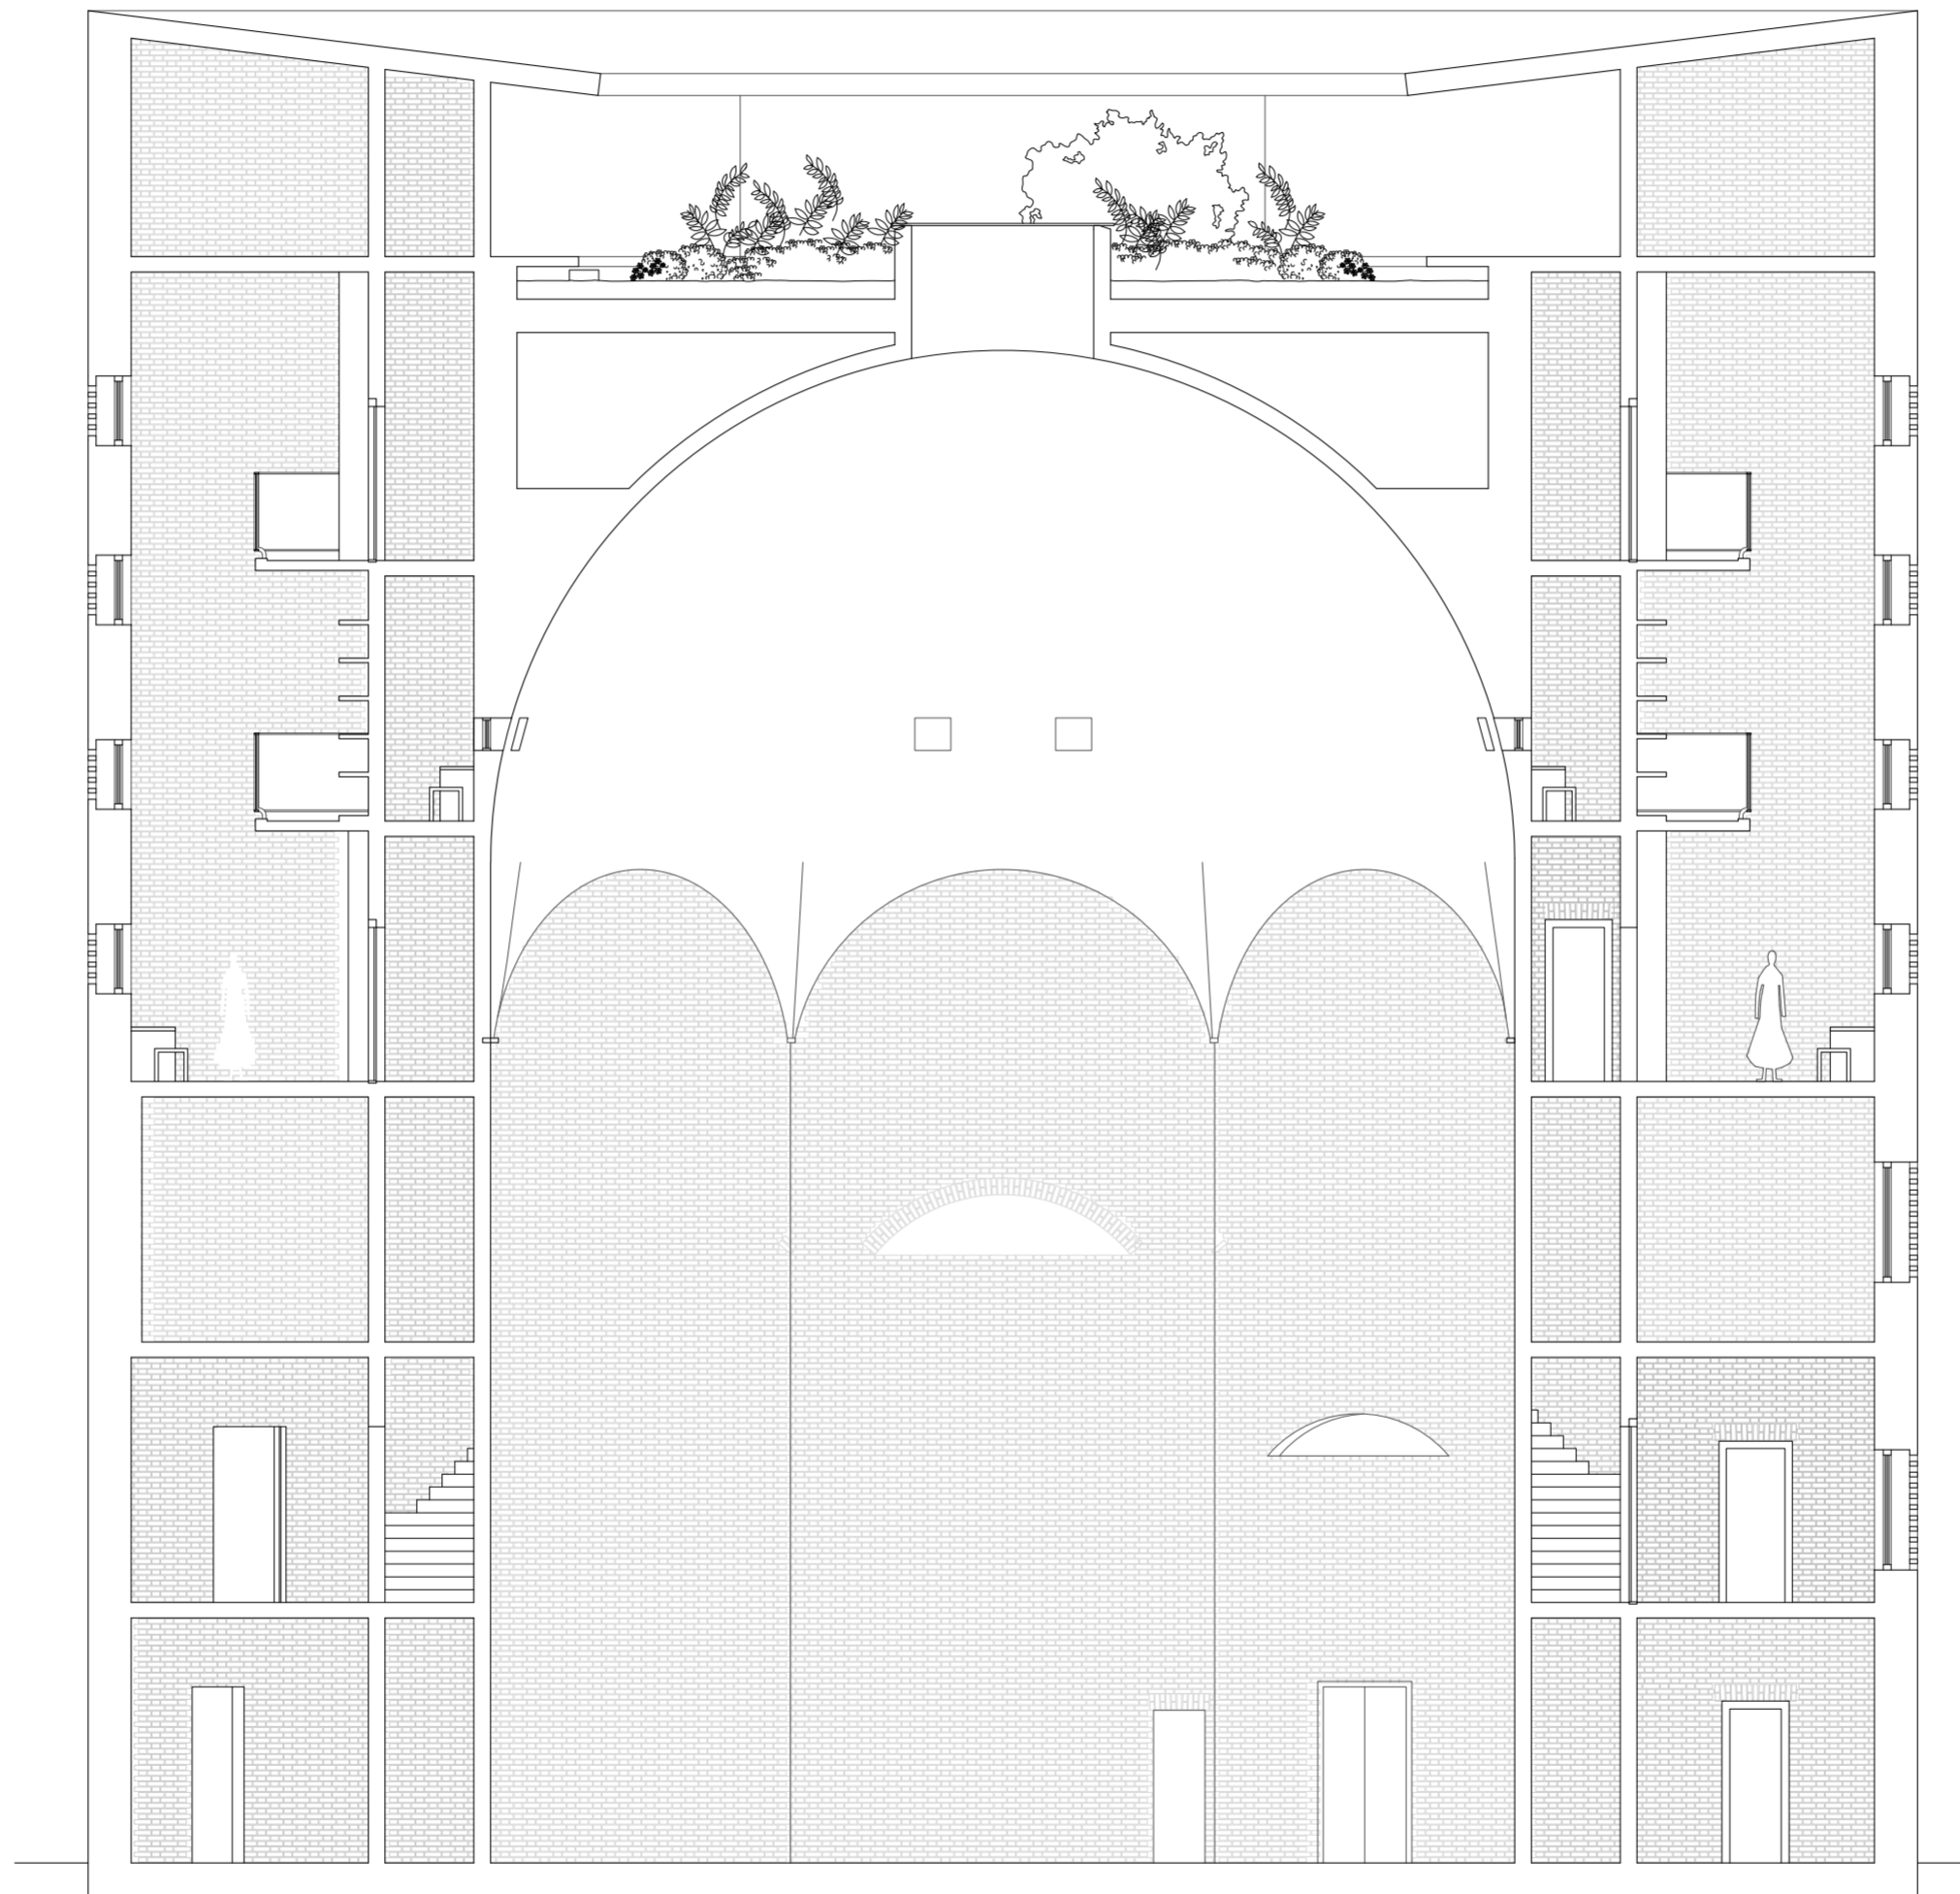


Section Octagonal Dome 1:100

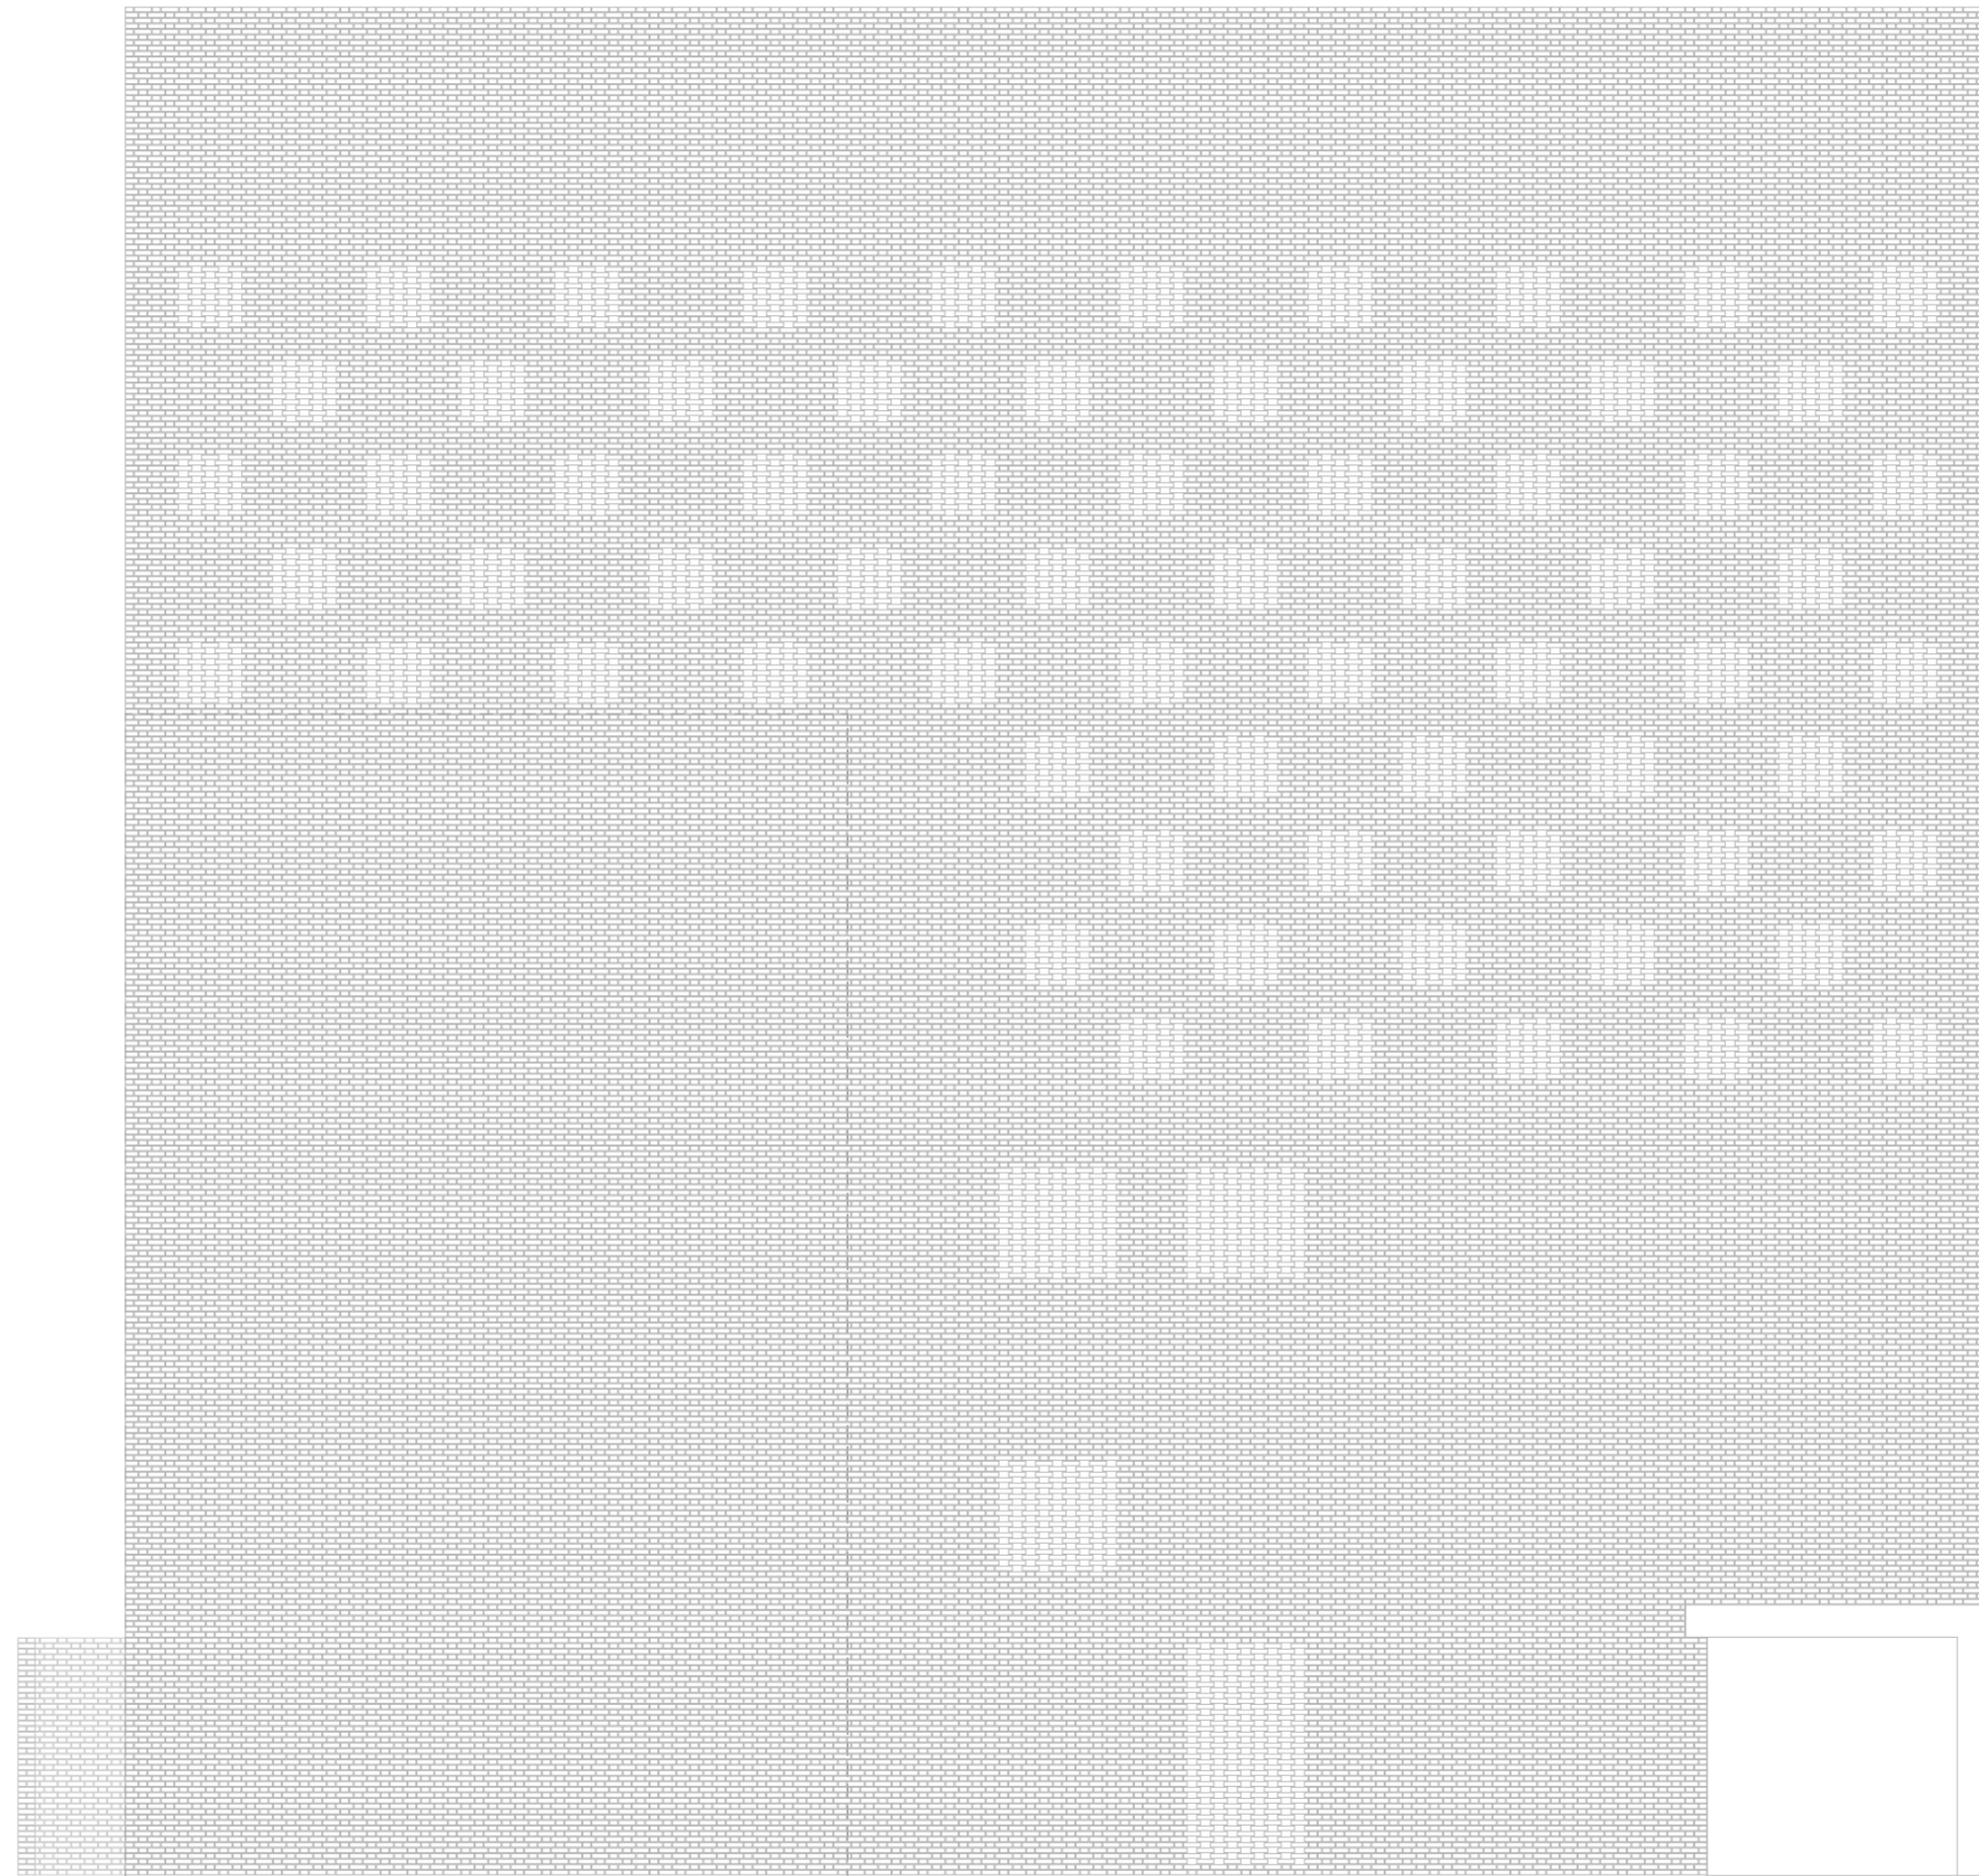


Facade East 1:100



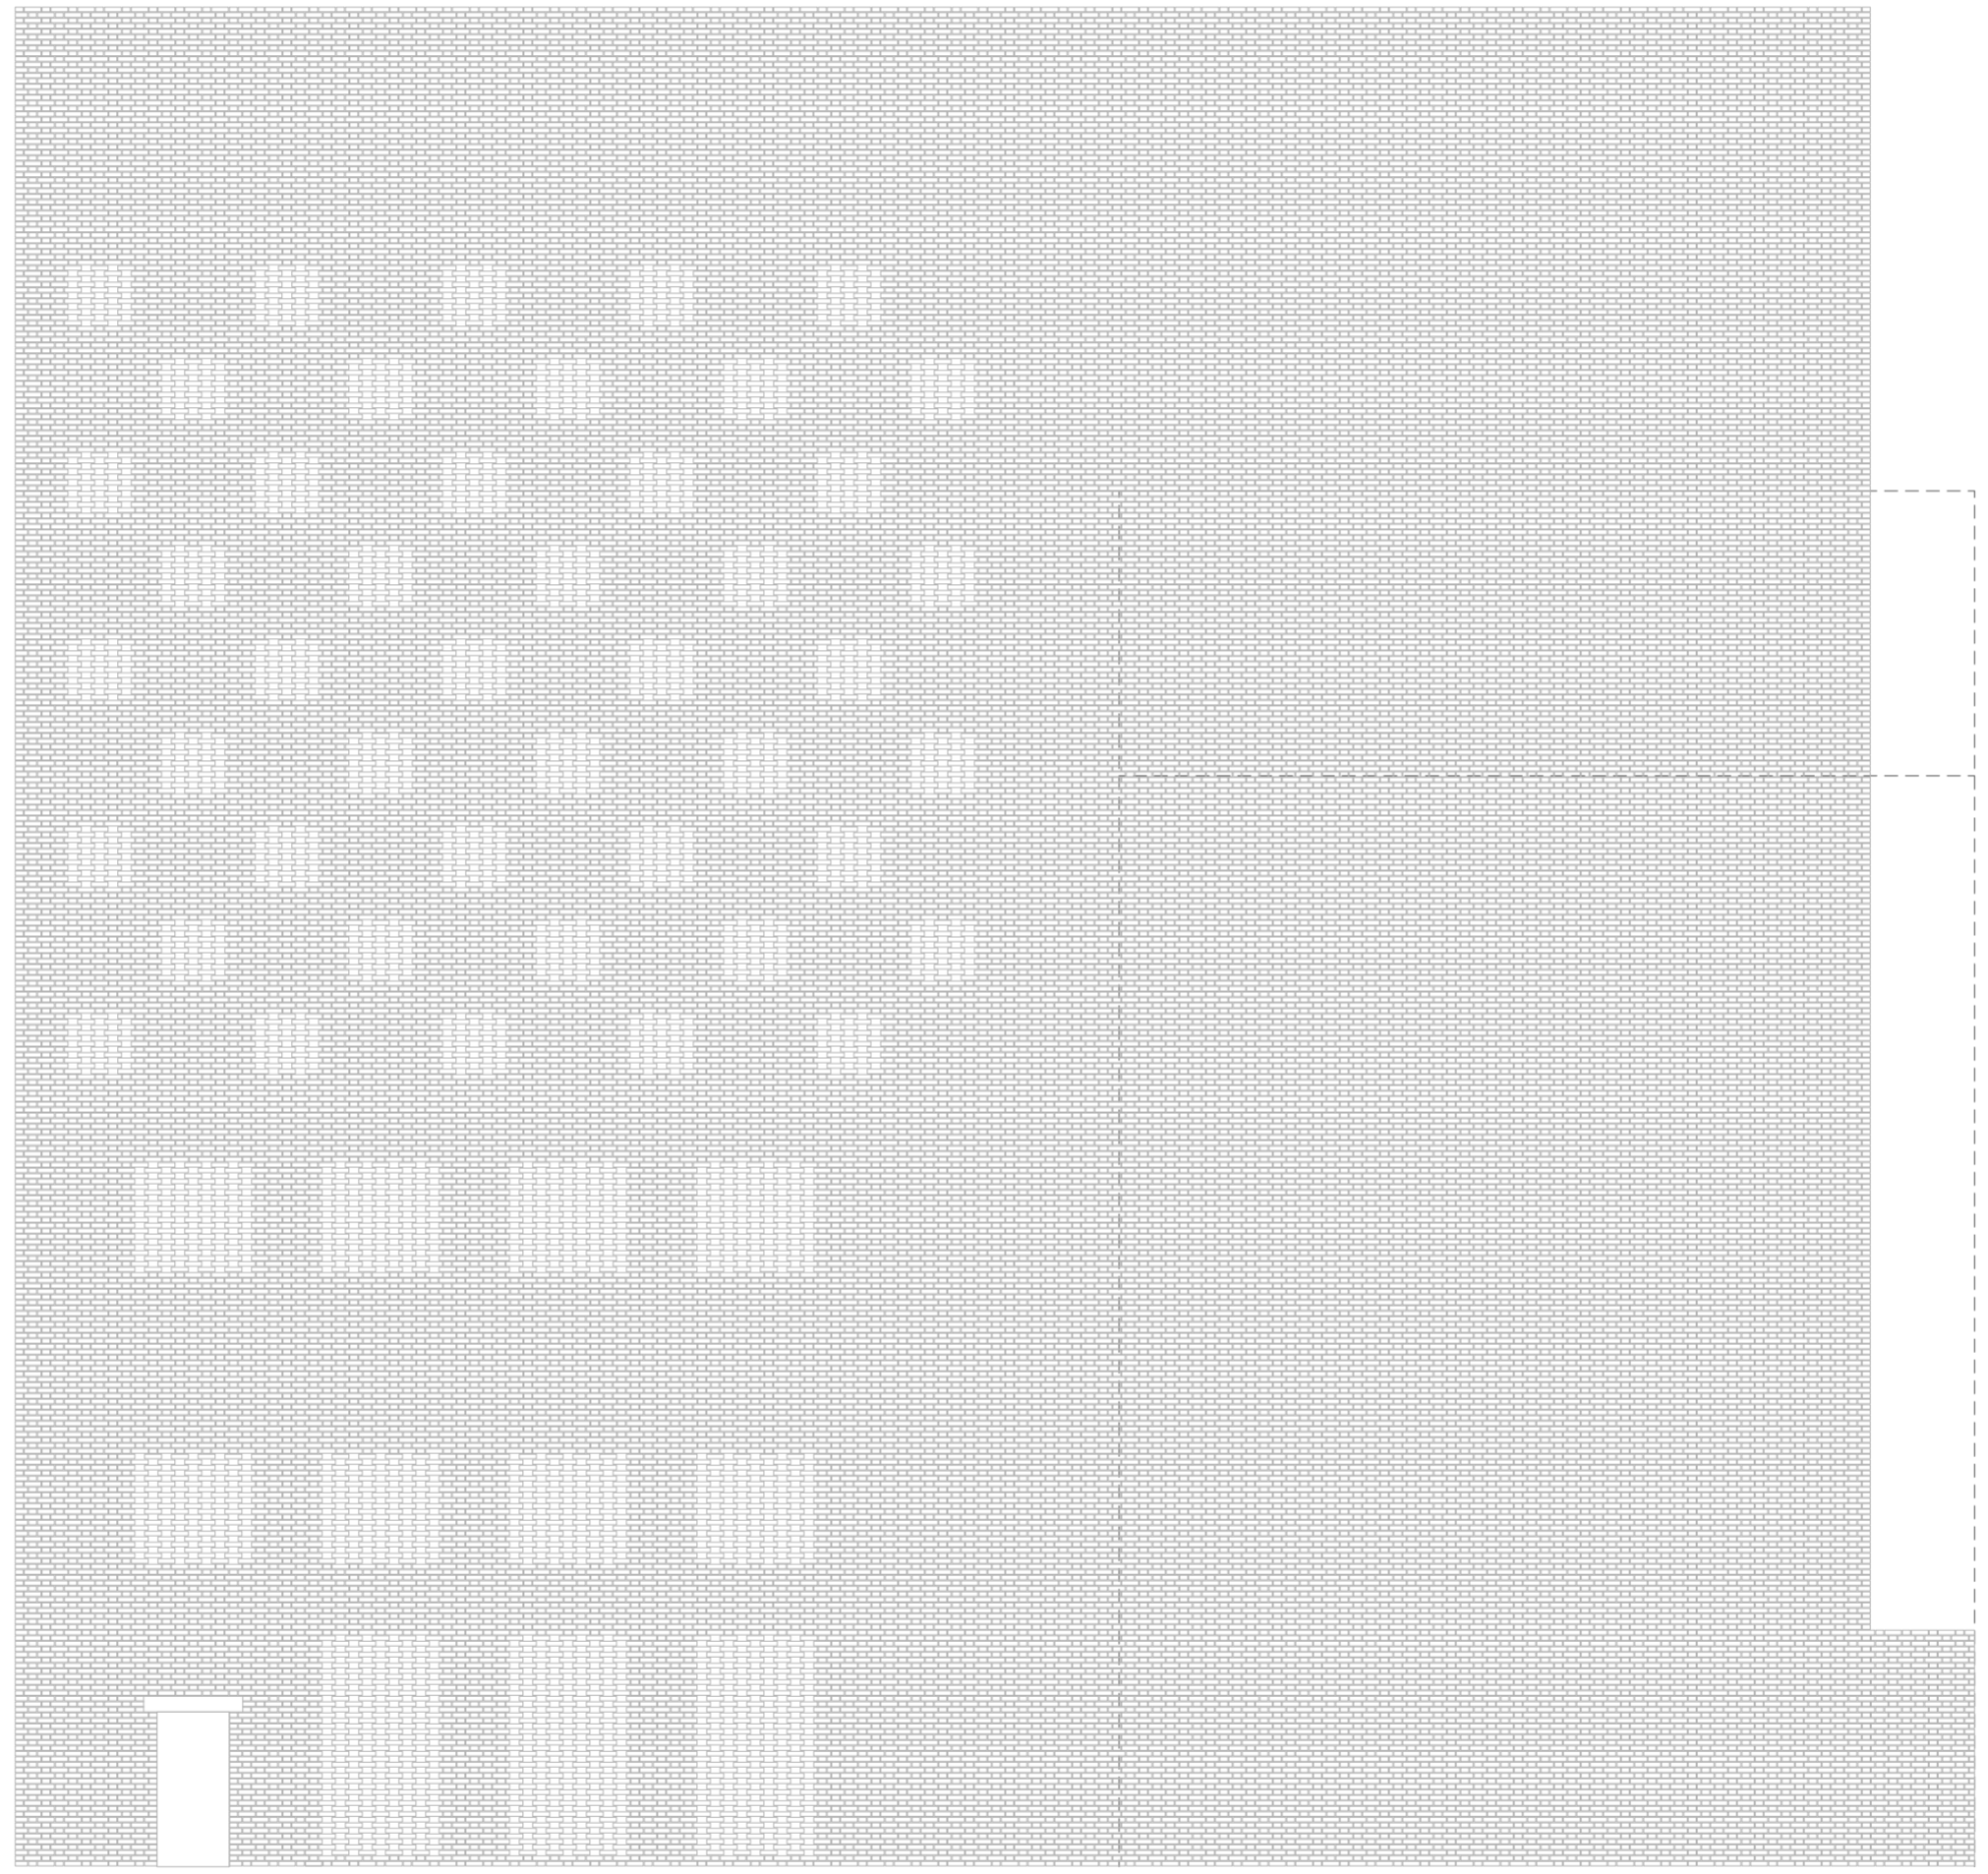


Facade West 1:100

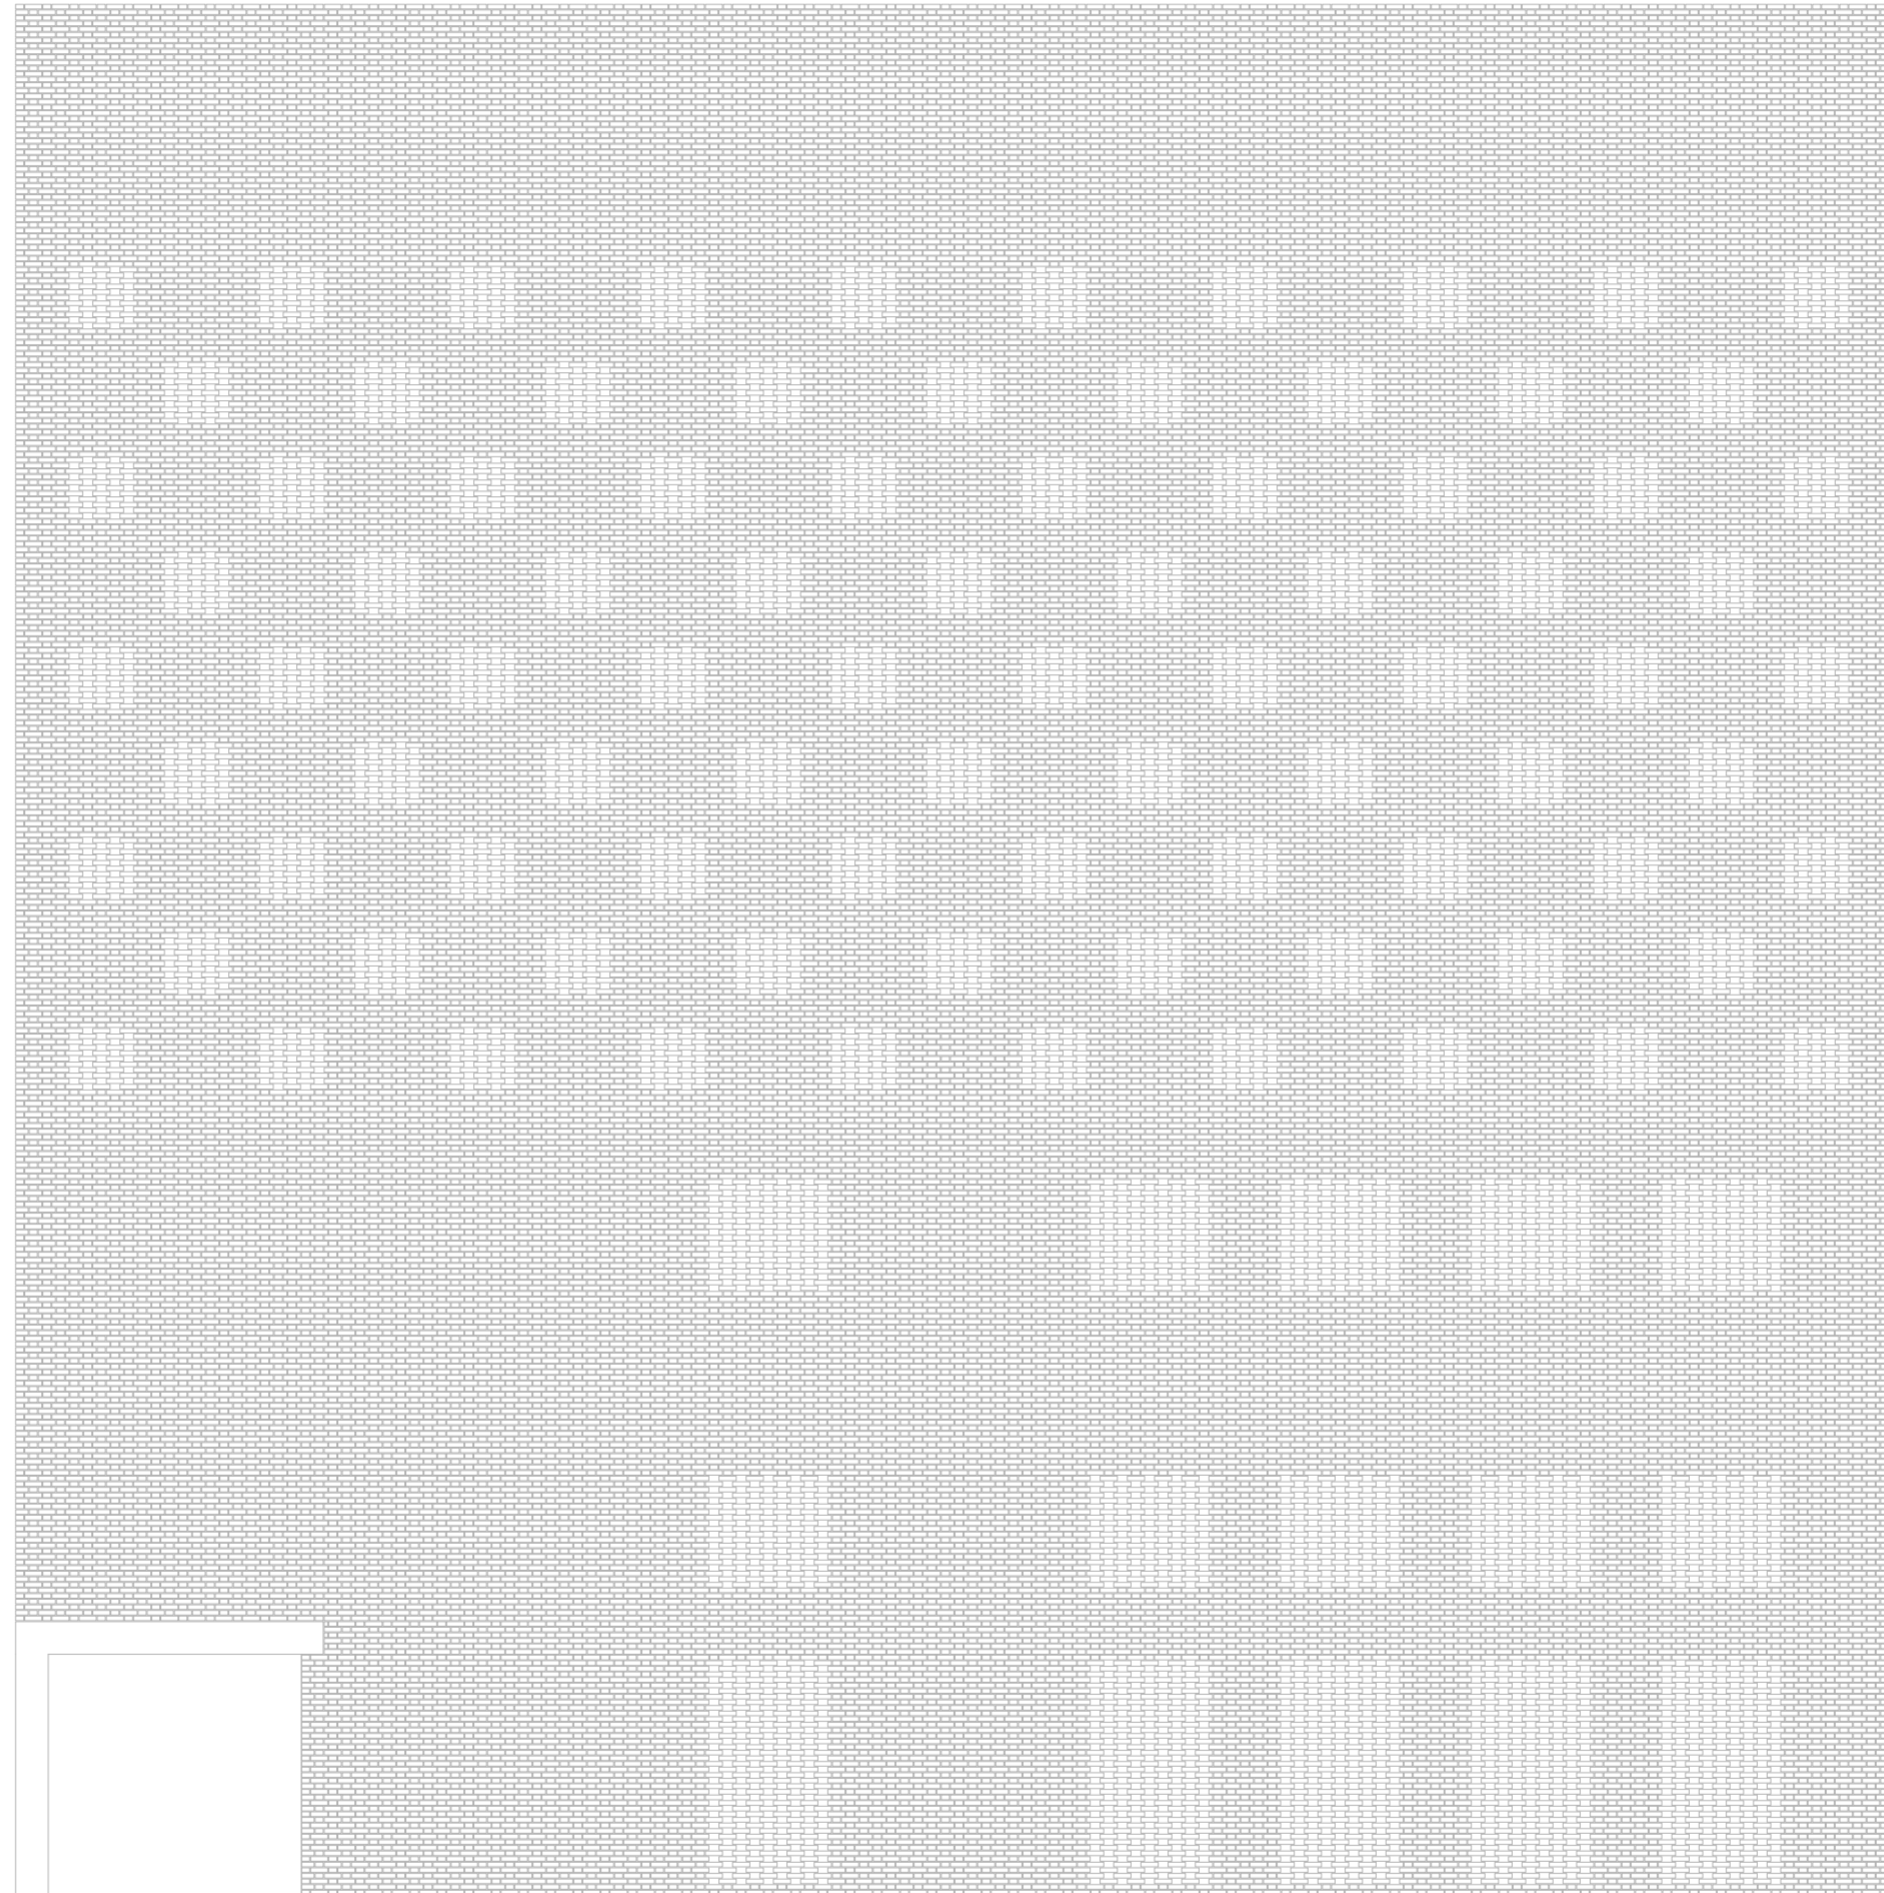

Facade North 1:100



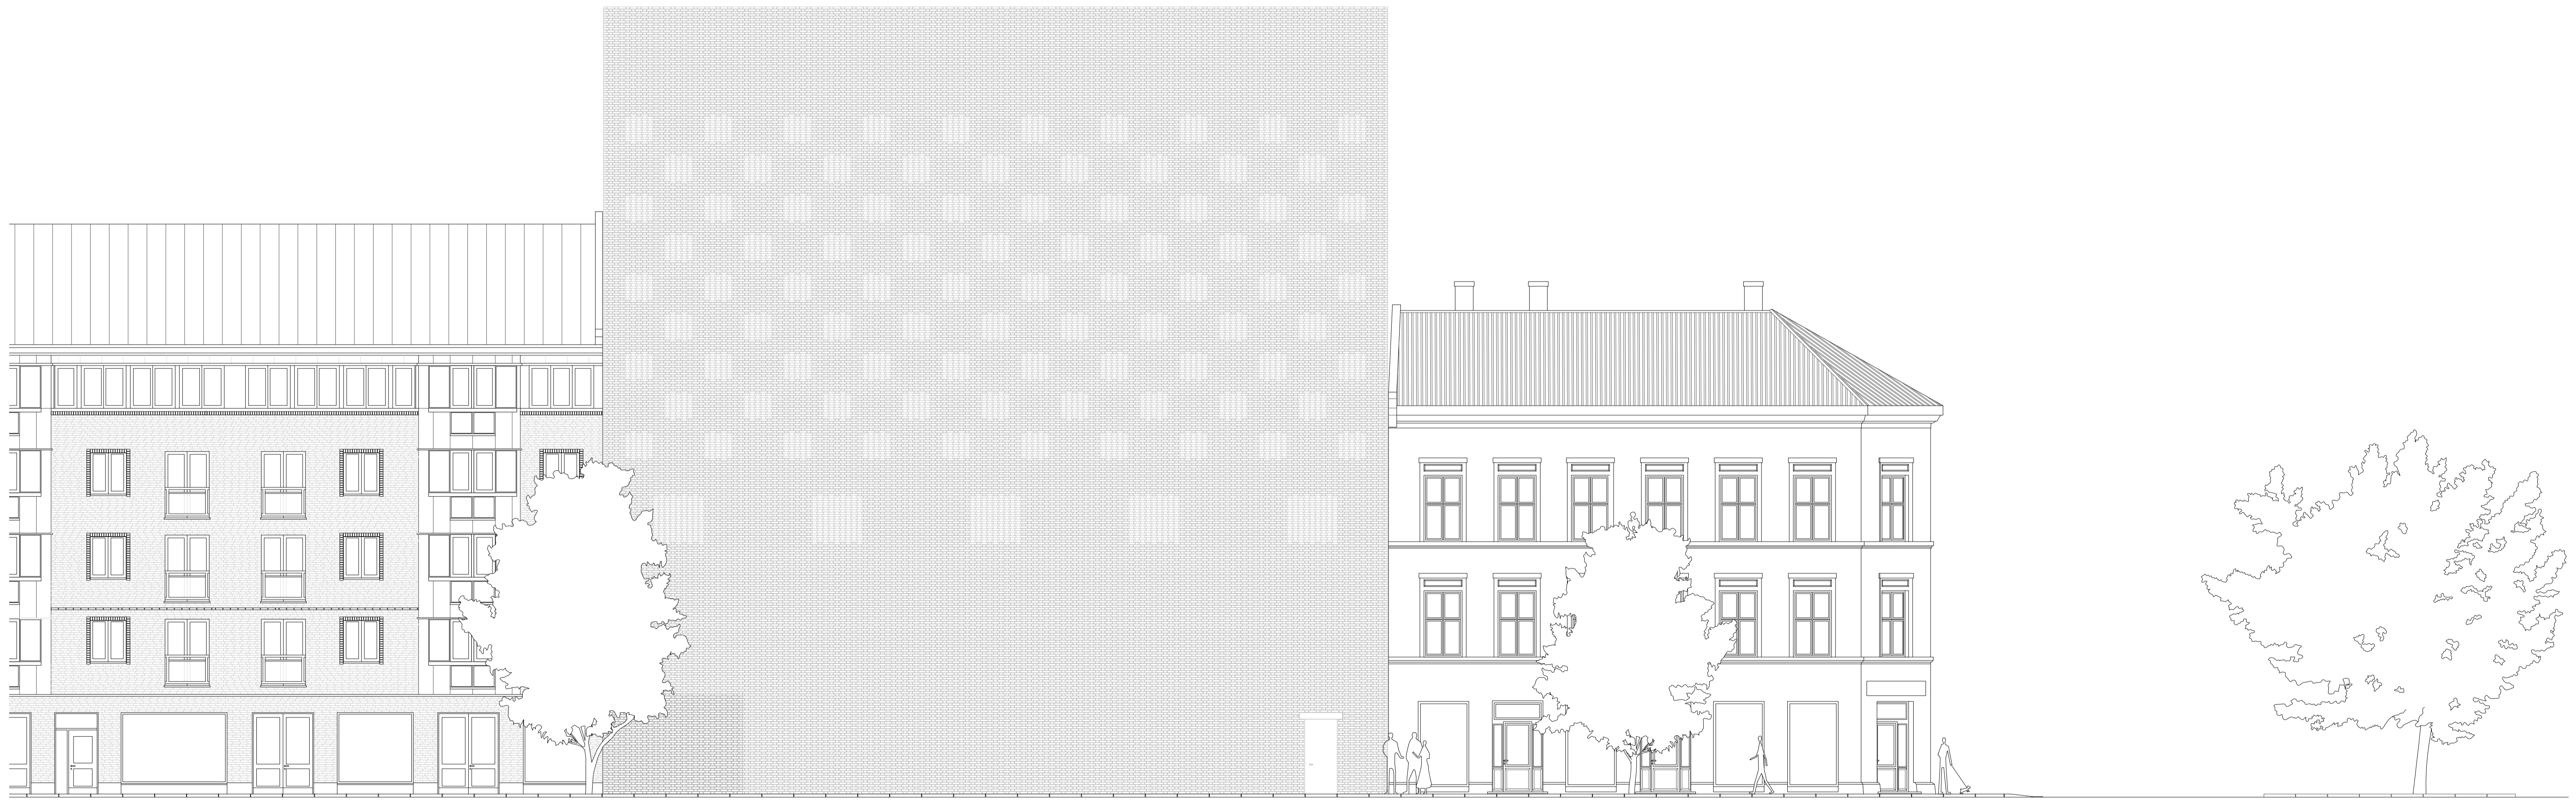

Facade South 1:100





Situation plan 1:1000







