

Fagernesgata

Rodeløkka kolonihager

Christian Michelsens gate


Dælenenggata

Somergata

Dælenenga

Birkelunden




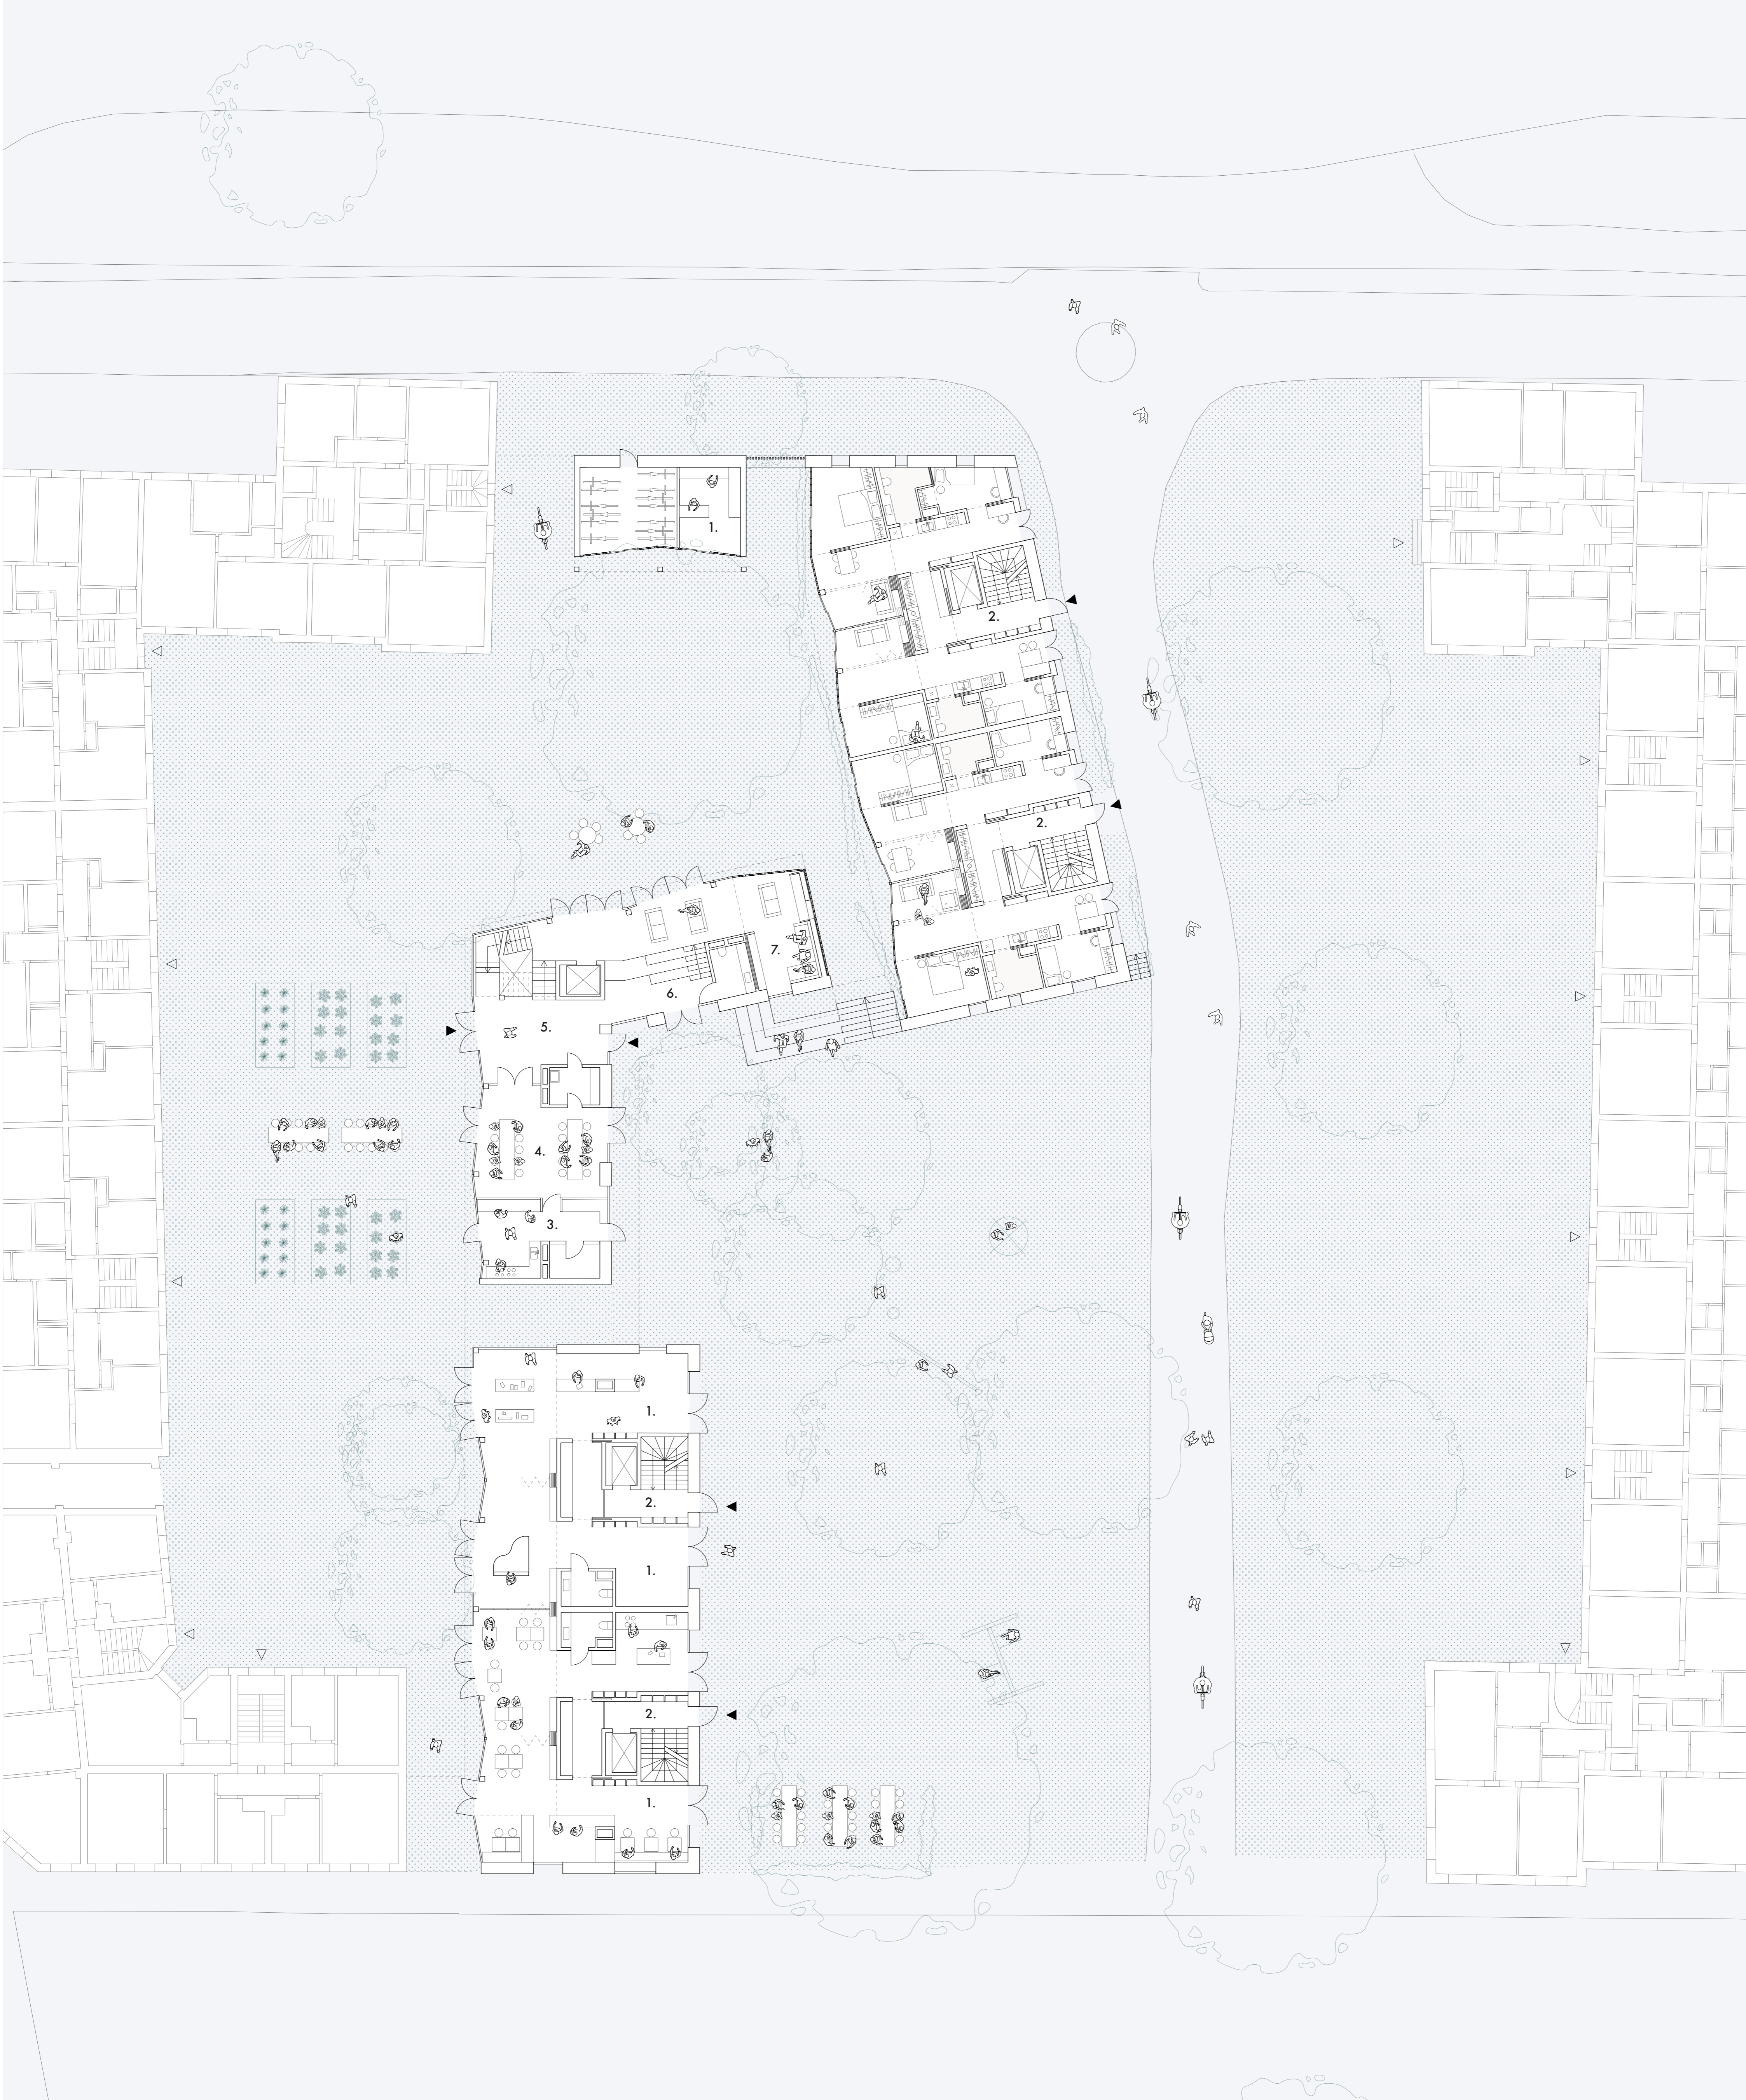


- Key**
- 1. Flexible social and commercial space (Restaurant, music teacher, store)
 - 2. Sharing apartment entrance
- Co Housing**
- 3. Communal kitchen
 - 4. Dining hall
 - 5. Entrance vestibule
 - 6. Atrium
 - 7. TV room
 - 8. Flexible rooms (Workshop and bicycle storage)

1:150 Ground floor plan



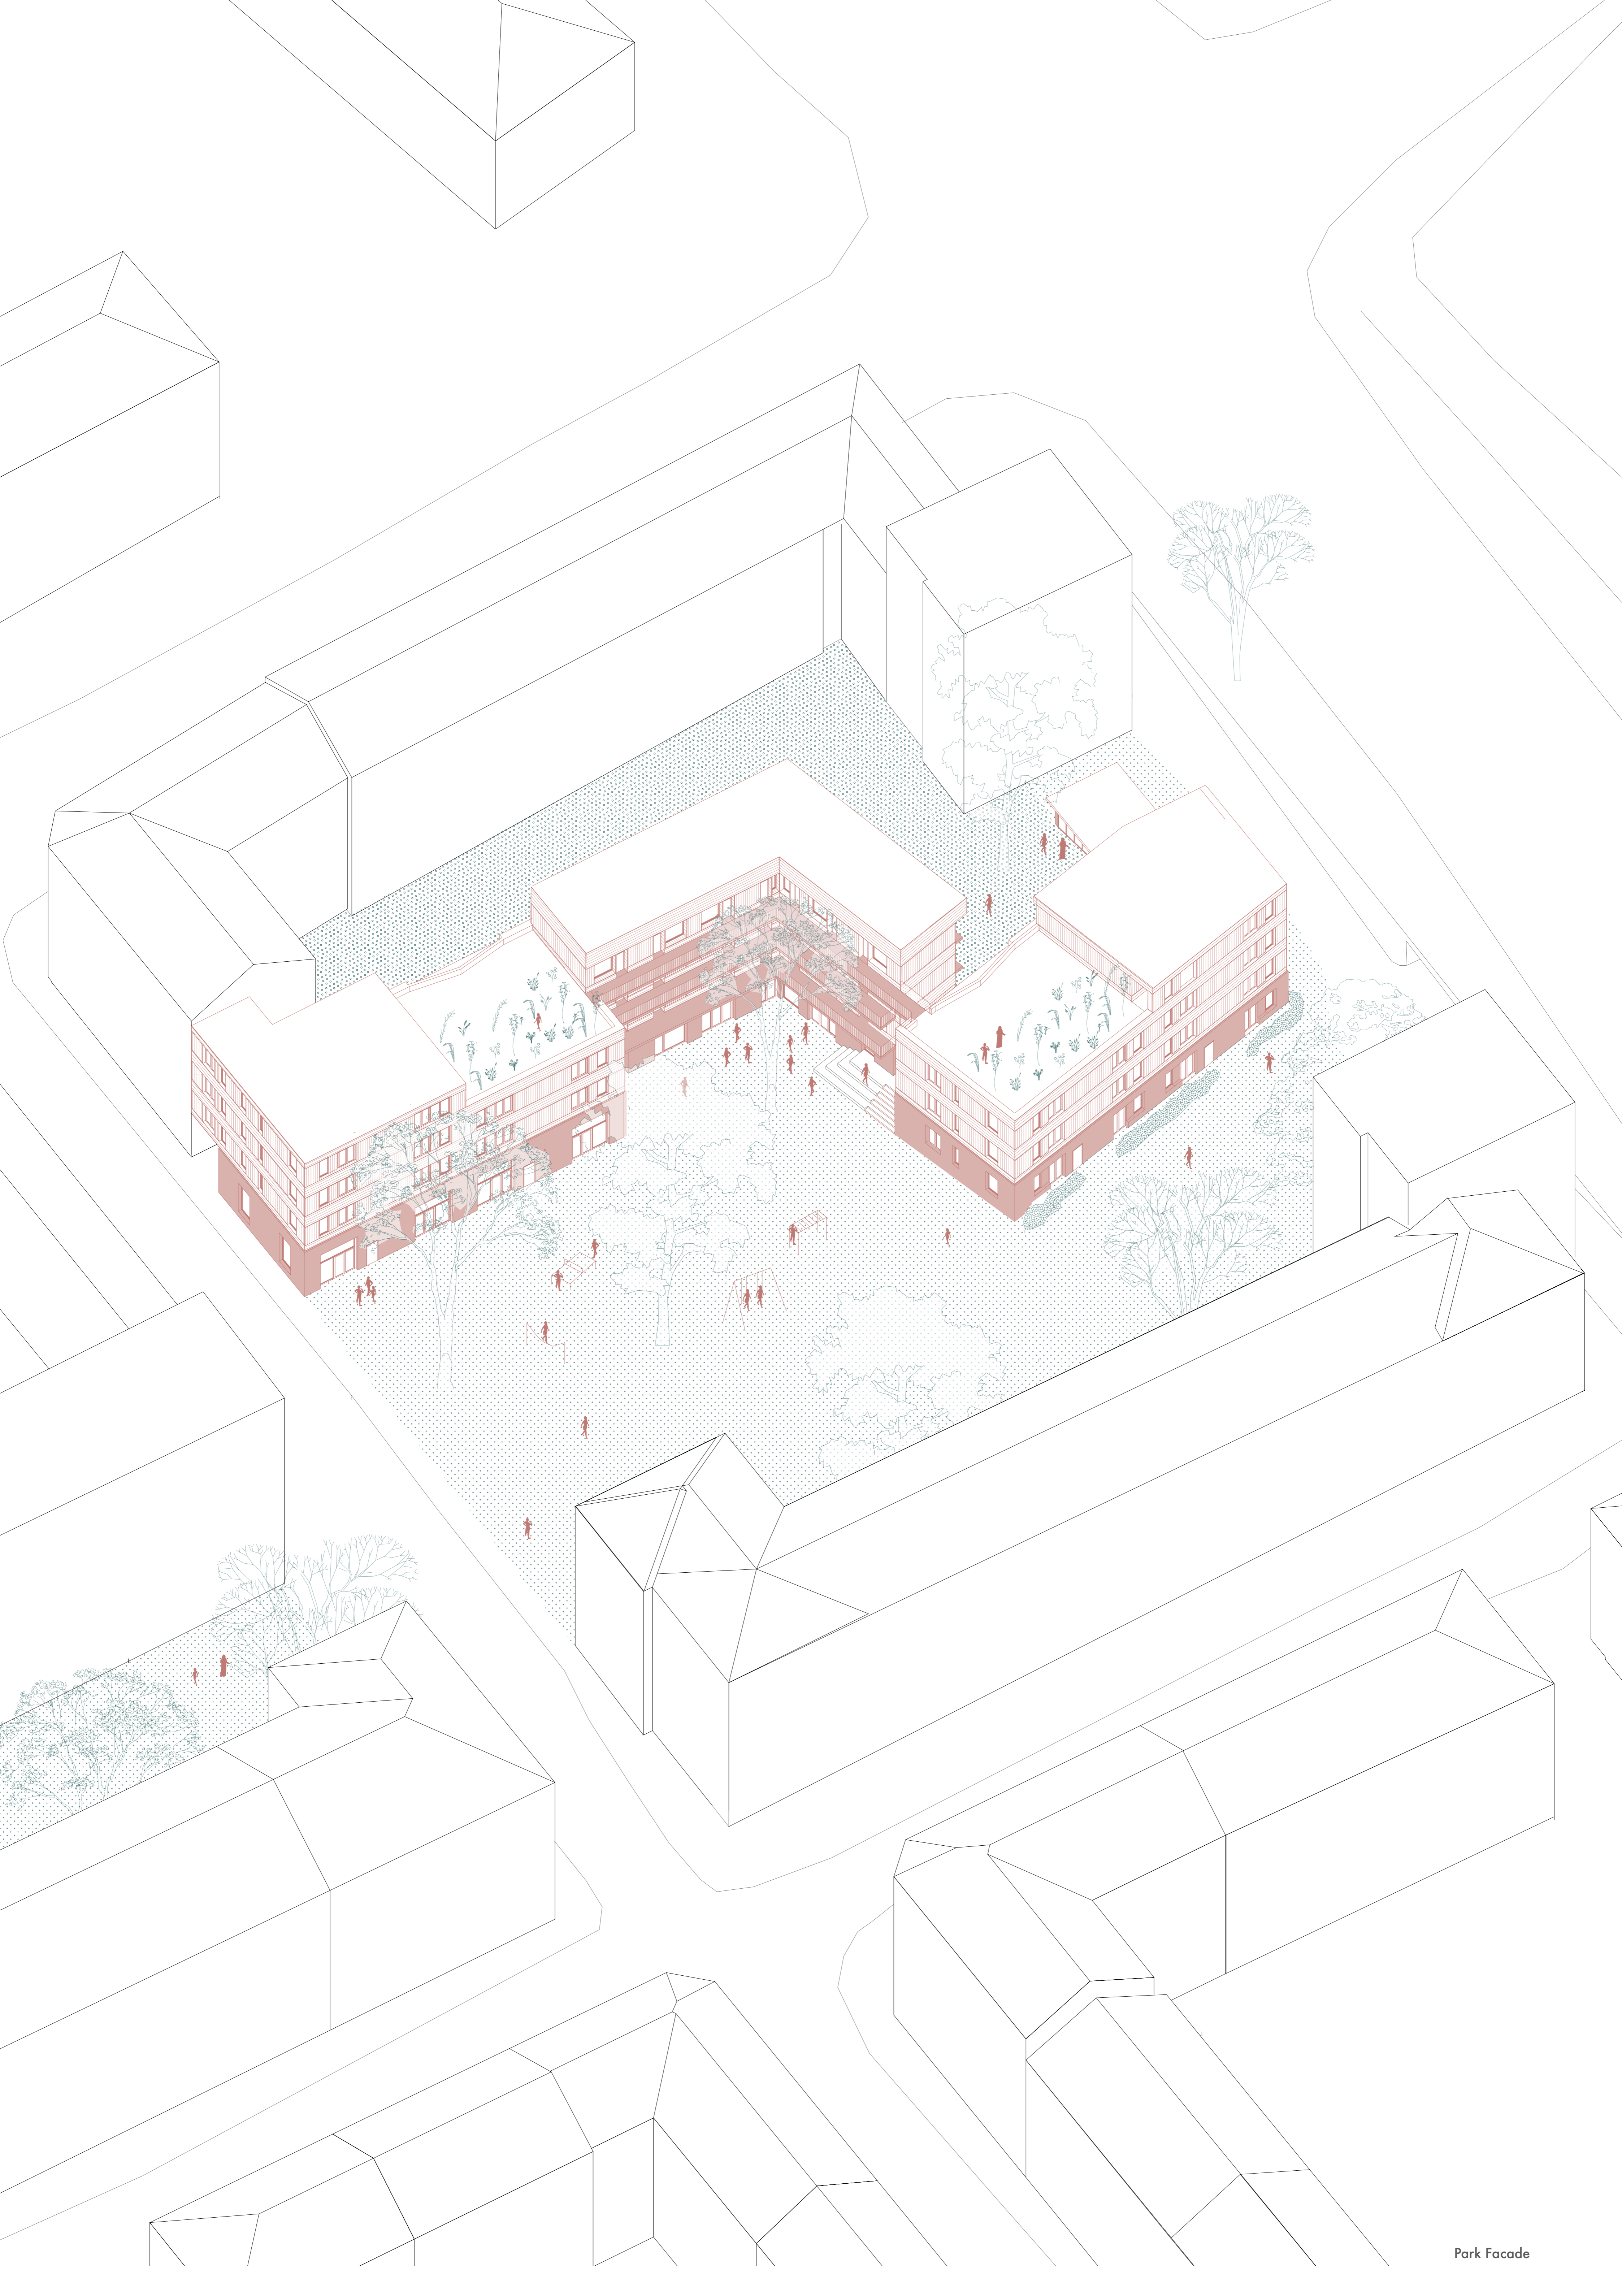

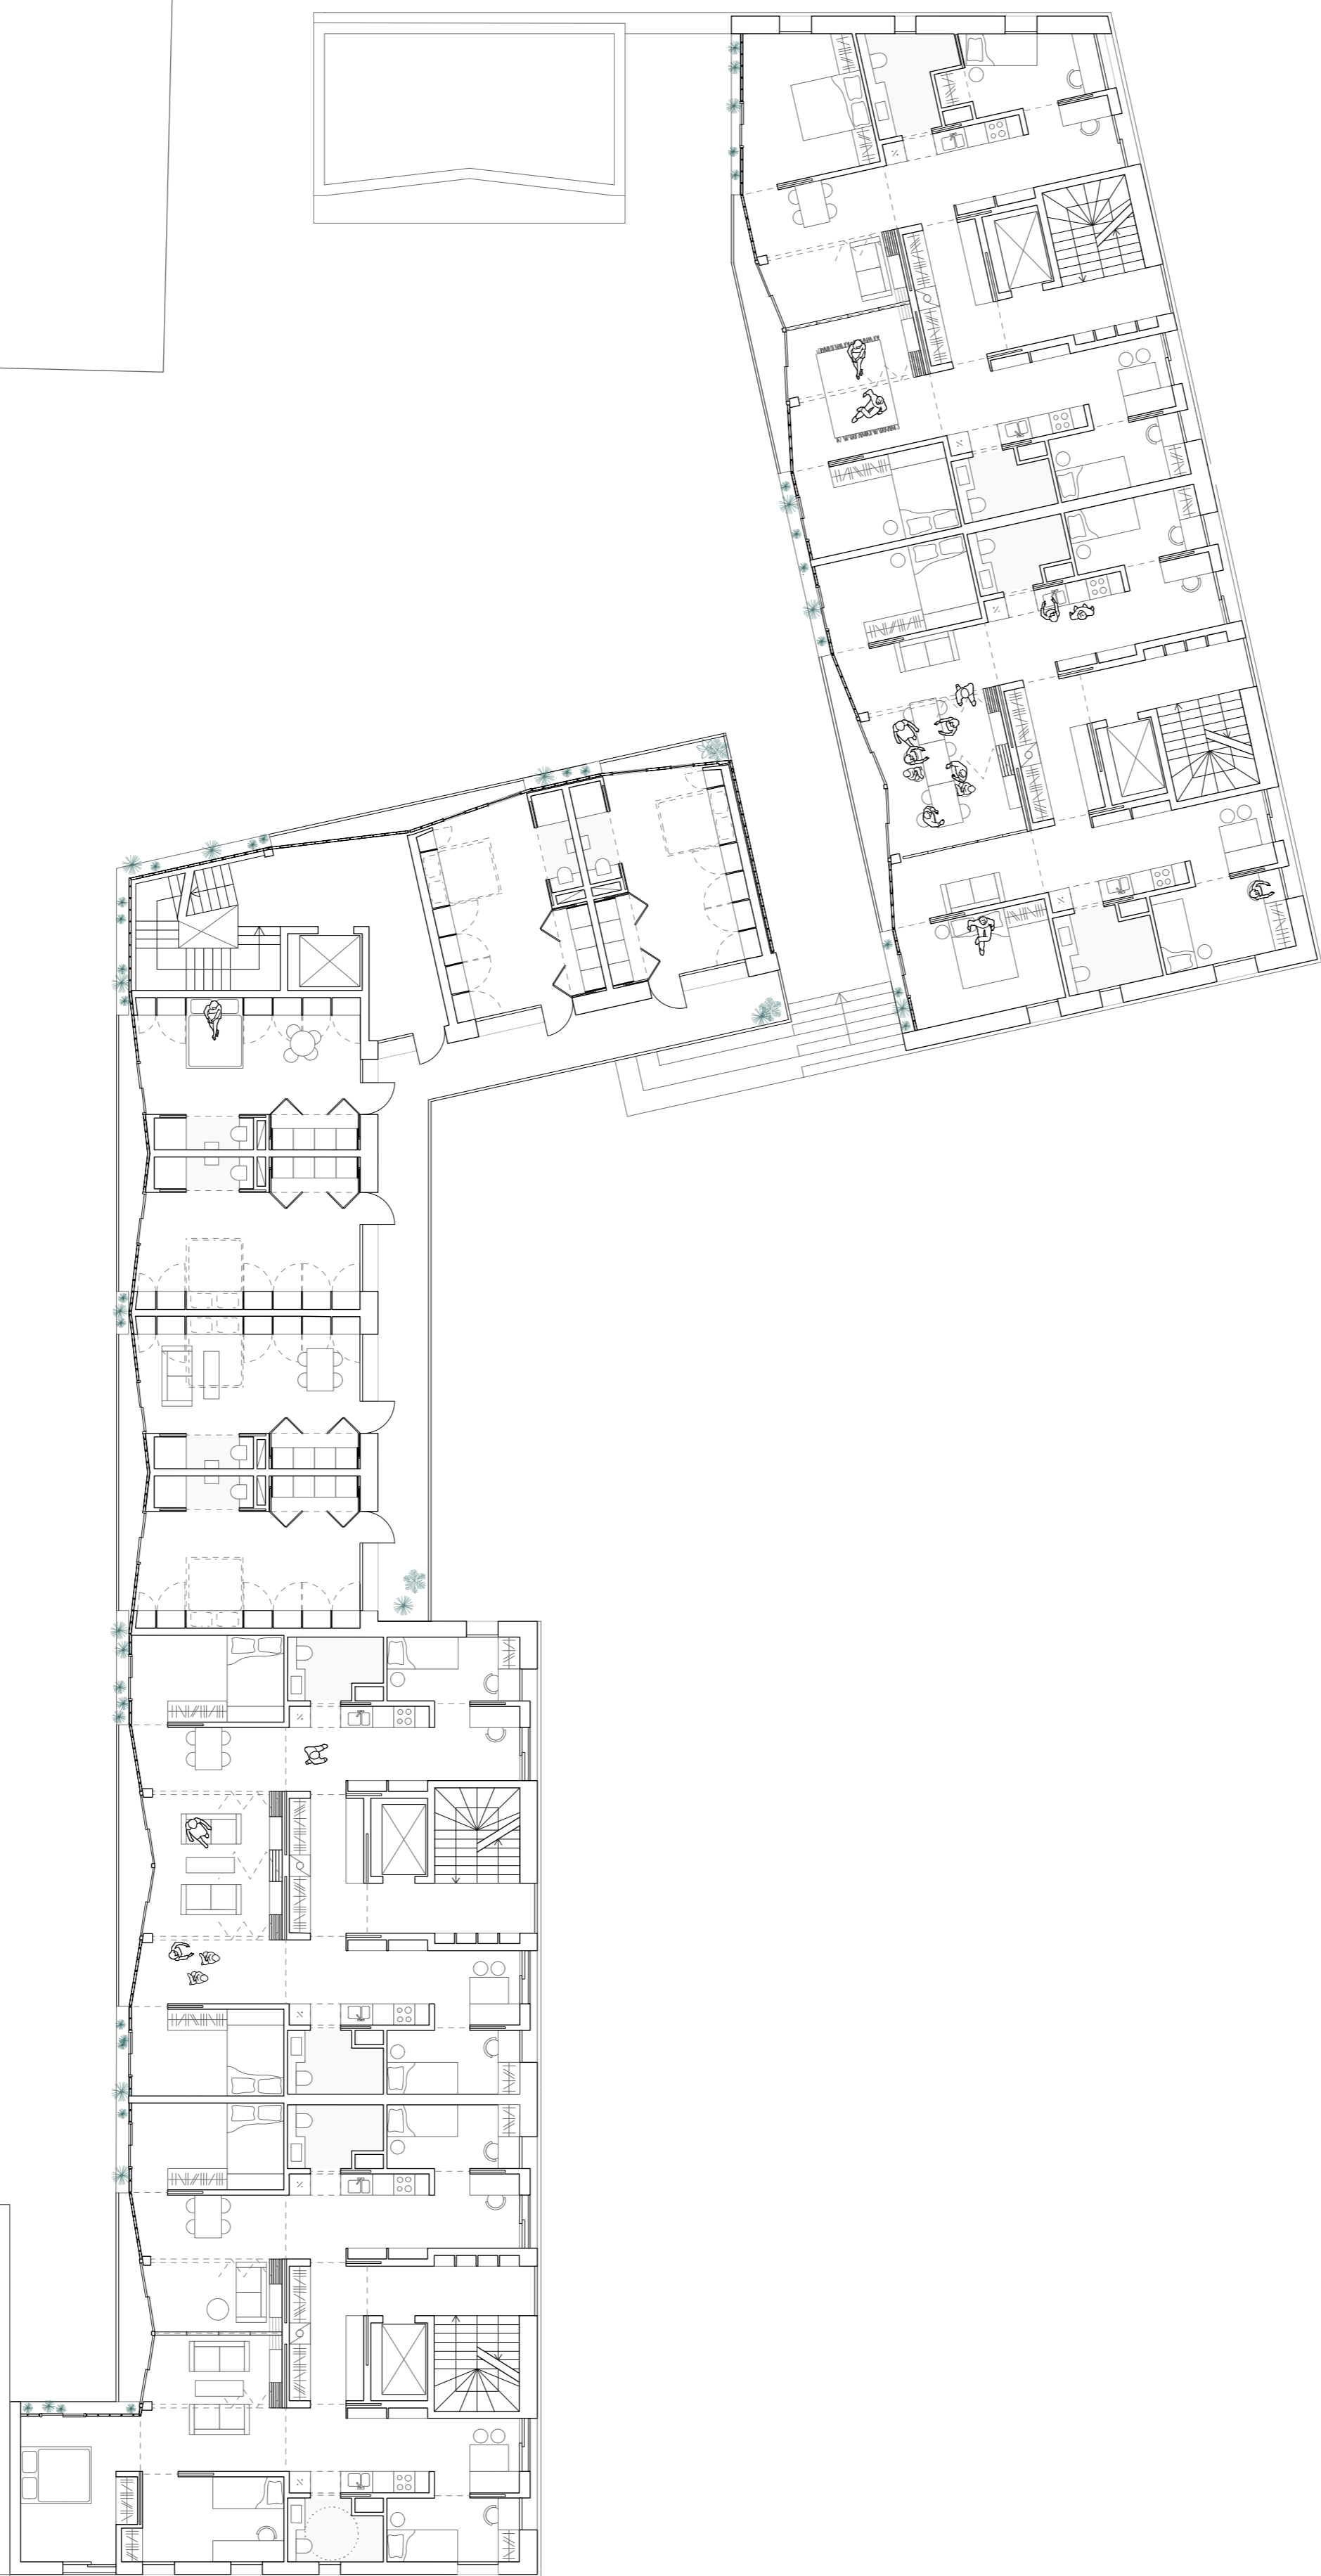


1:150 typical floor plan



Sharing Apartment

Each unit is divided in a private zone and a shared zone. Accessed through a communal entry with wardrobes and laundry the private sides of the apartment stretches across the building letting in light on both sides. Utilitarian functions like sleeping and cooking are placed at the end wall leaving an open social space

Three folding walls separate the apartments, encouraging to different degrees of sharing. Opening all the doors creates a large living space for special occasions or just to watch a movie with your neighbour. Other scenarios sees one of the side walls closed, increasing social space in one apartment when needed.

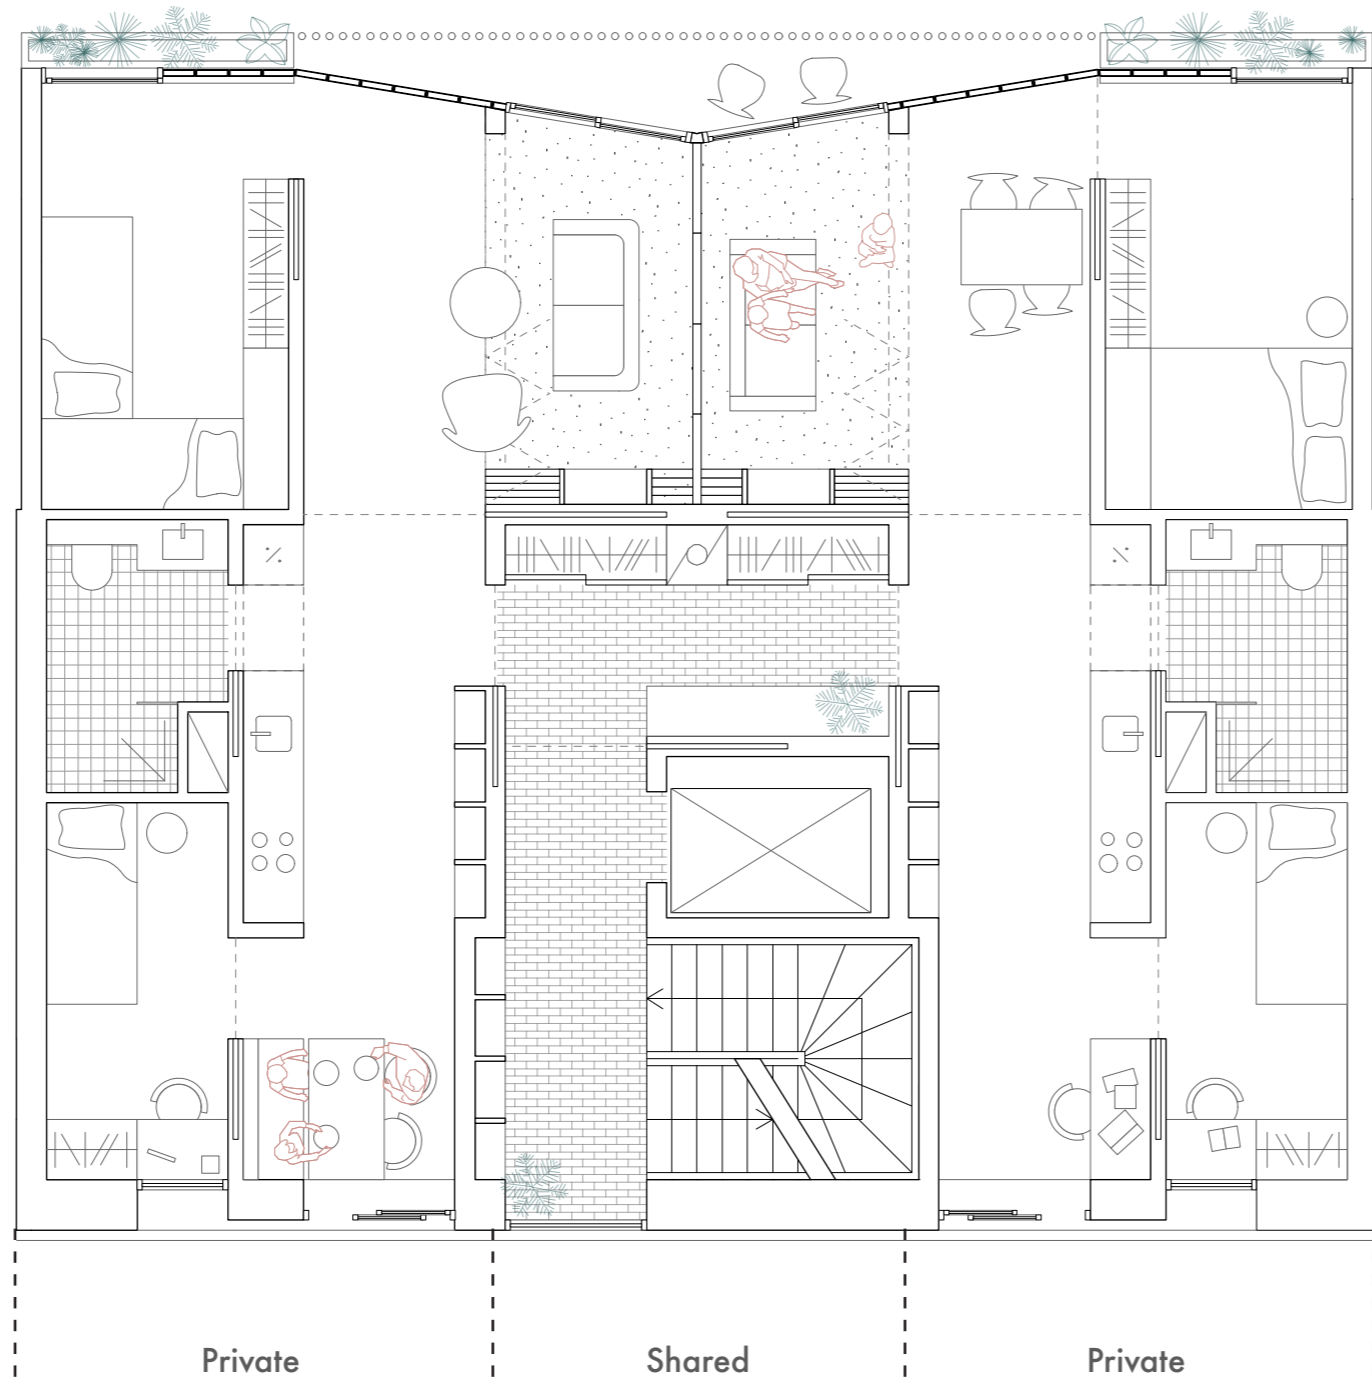

Single Apartment and Co housing

On ground floor communal kitchen, dining and social spaces serves as a meeting place for the singles and families in the neighbourhood. The apartments above are served by access balconies leading to daily interactions. Integrated storage and services board both side walls leaving a flexible living space with light from both sides. At night a curtain divides the space in two for more privacy.

