
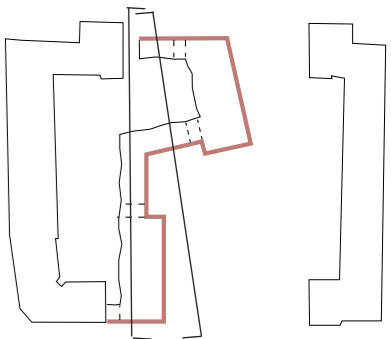


1:100 Section through garden

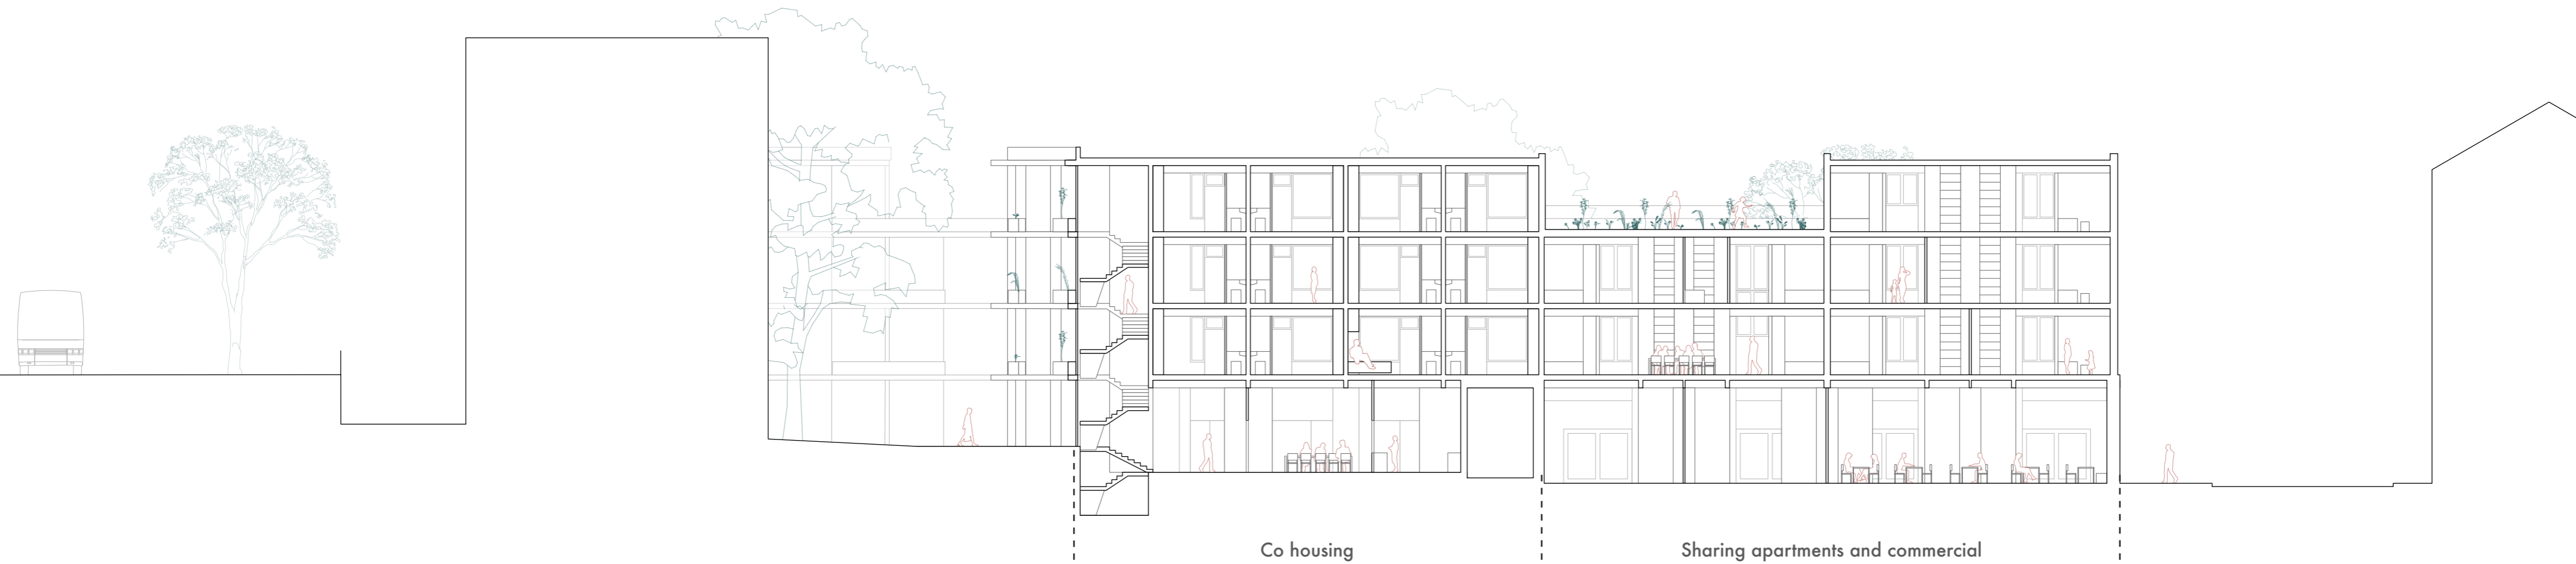

1:200 Section through shared space