




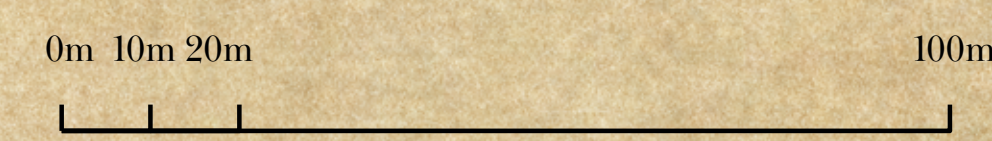

Sitemap  
Scale 1:1000 A0  
contour interval: 1 meter  
nearest town 5km







Situation plan  
Scale: 1:250 A0  
Contour interval: 1 meter



1 - House - Cold Storage under ground

2 - Well - Water Pipe

3 - Water

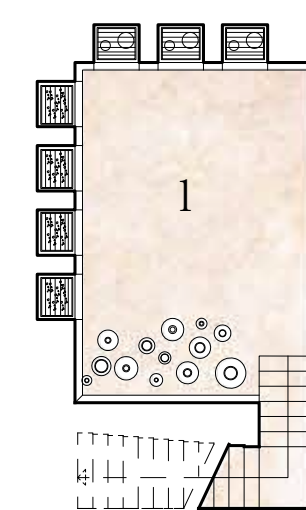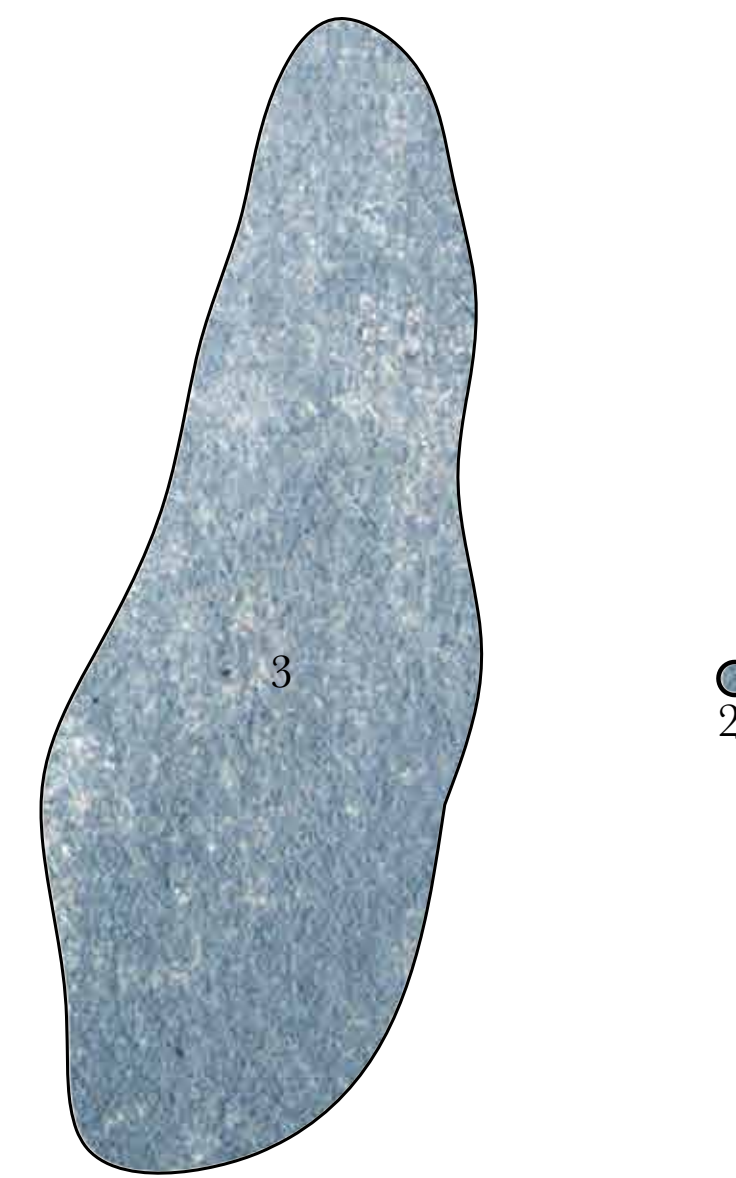

Plan  
Food Storage - Well - Water  
Scale - 1:100 - A0  
Section Hight - Countor -2m



1 - Farm Building - Space to dry dates and flowers for pollination

2 - Farm Building - Storage

3 - Parking Space

4 - House - Family Space

5 - House - Toilet

6 - House - Courtyard

7 - House - Hallway

8 - House - Guest and Family Space, with a Fireplace

9 - House - Kitchen, with a Bread Oven, Sink and a Gas Stove

10 - House - Food and Water Storage


11 - House - Bedroom for the Oldest

12 - House - Bedroom Parents

13 - House - Bedroom Children

14 - House - Family Shower and Toilet

15 - Nursery - Planting Seeds for Vegetables Inside and Outside

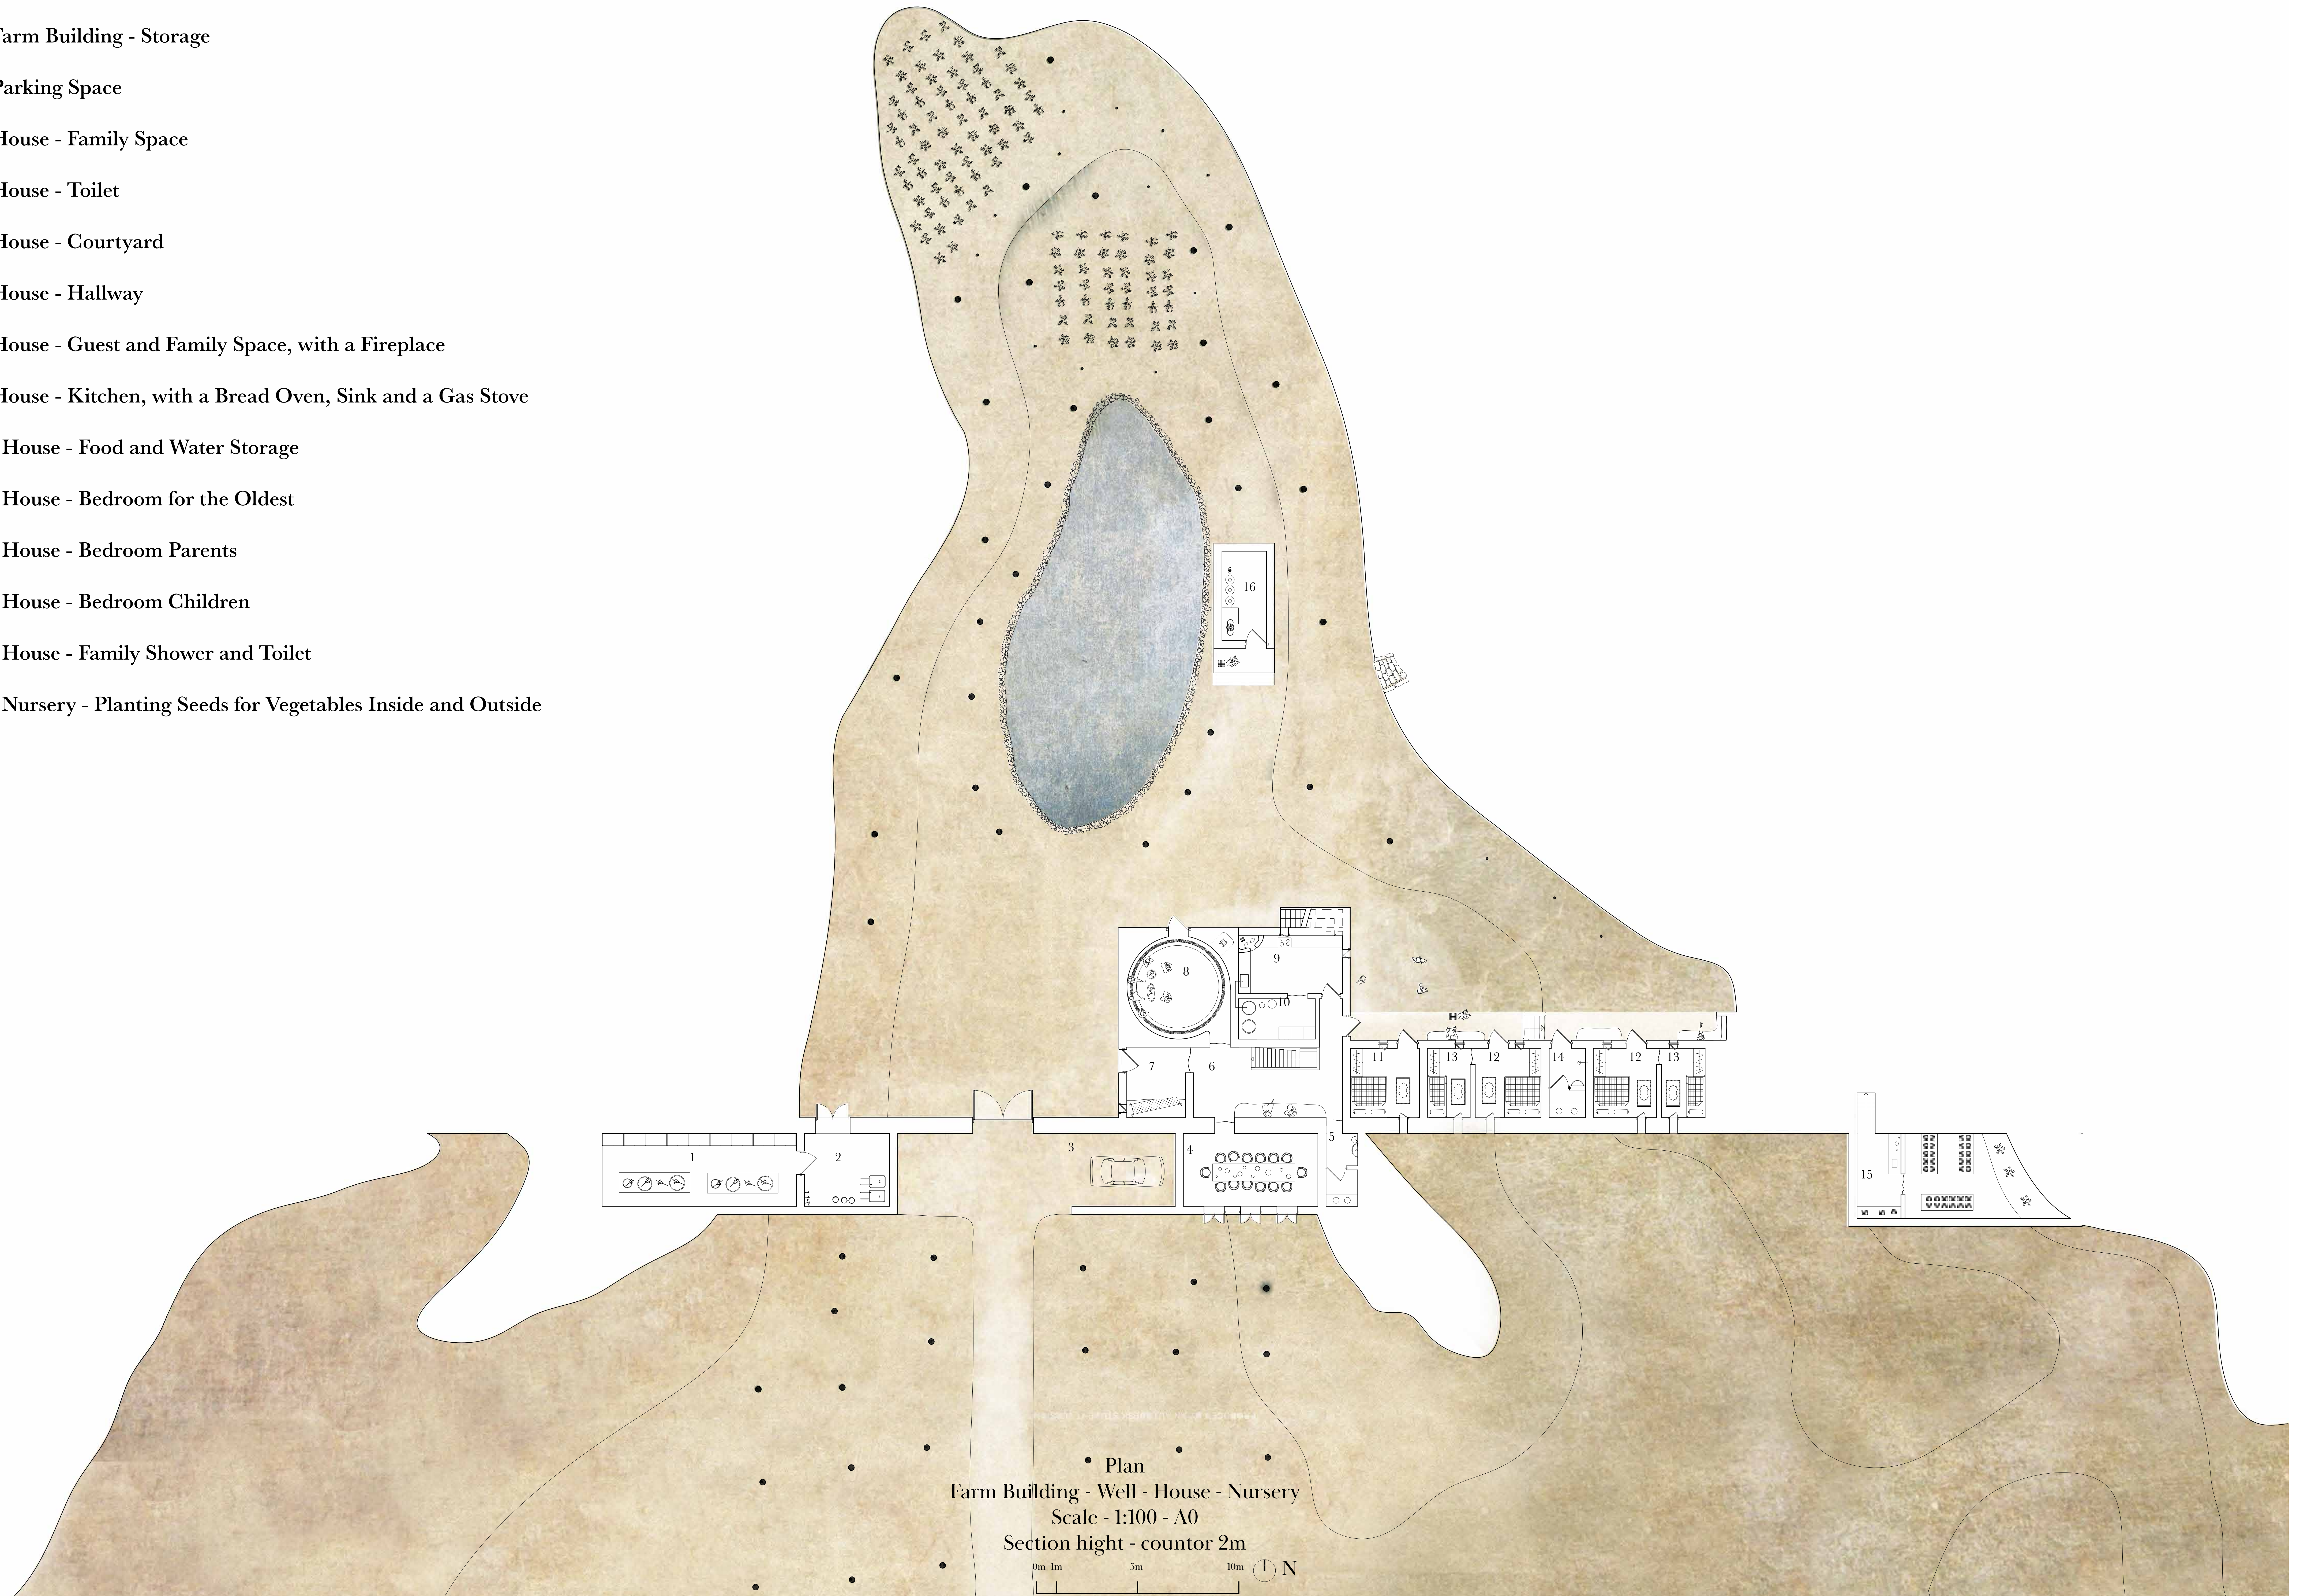


Plan  
Farm Building - Well - House - Nursery  
Scale - 1:100 - A0  
Section high - countor 2m  
0m 1m 5m 10m (I) N


- 1 - Animal Shed
- 2 - House - Solar Panel on the Roof
- 3 - House - Family Space on the Roof
- 4 - House - Bedroom Parents
- 5 - House - Bedroom Children
- 6 - Plantation - Small Patch for Growing Vegetables
- 7 - Plantation - Landscape Stairs to access the Plantation
- 8 - Plantation - Water Storage



Plan  
 Animal shed - House  
 Scale - 1:100 - A0  
 Section high - contour 6m  
 0m 1m 5m 10m N

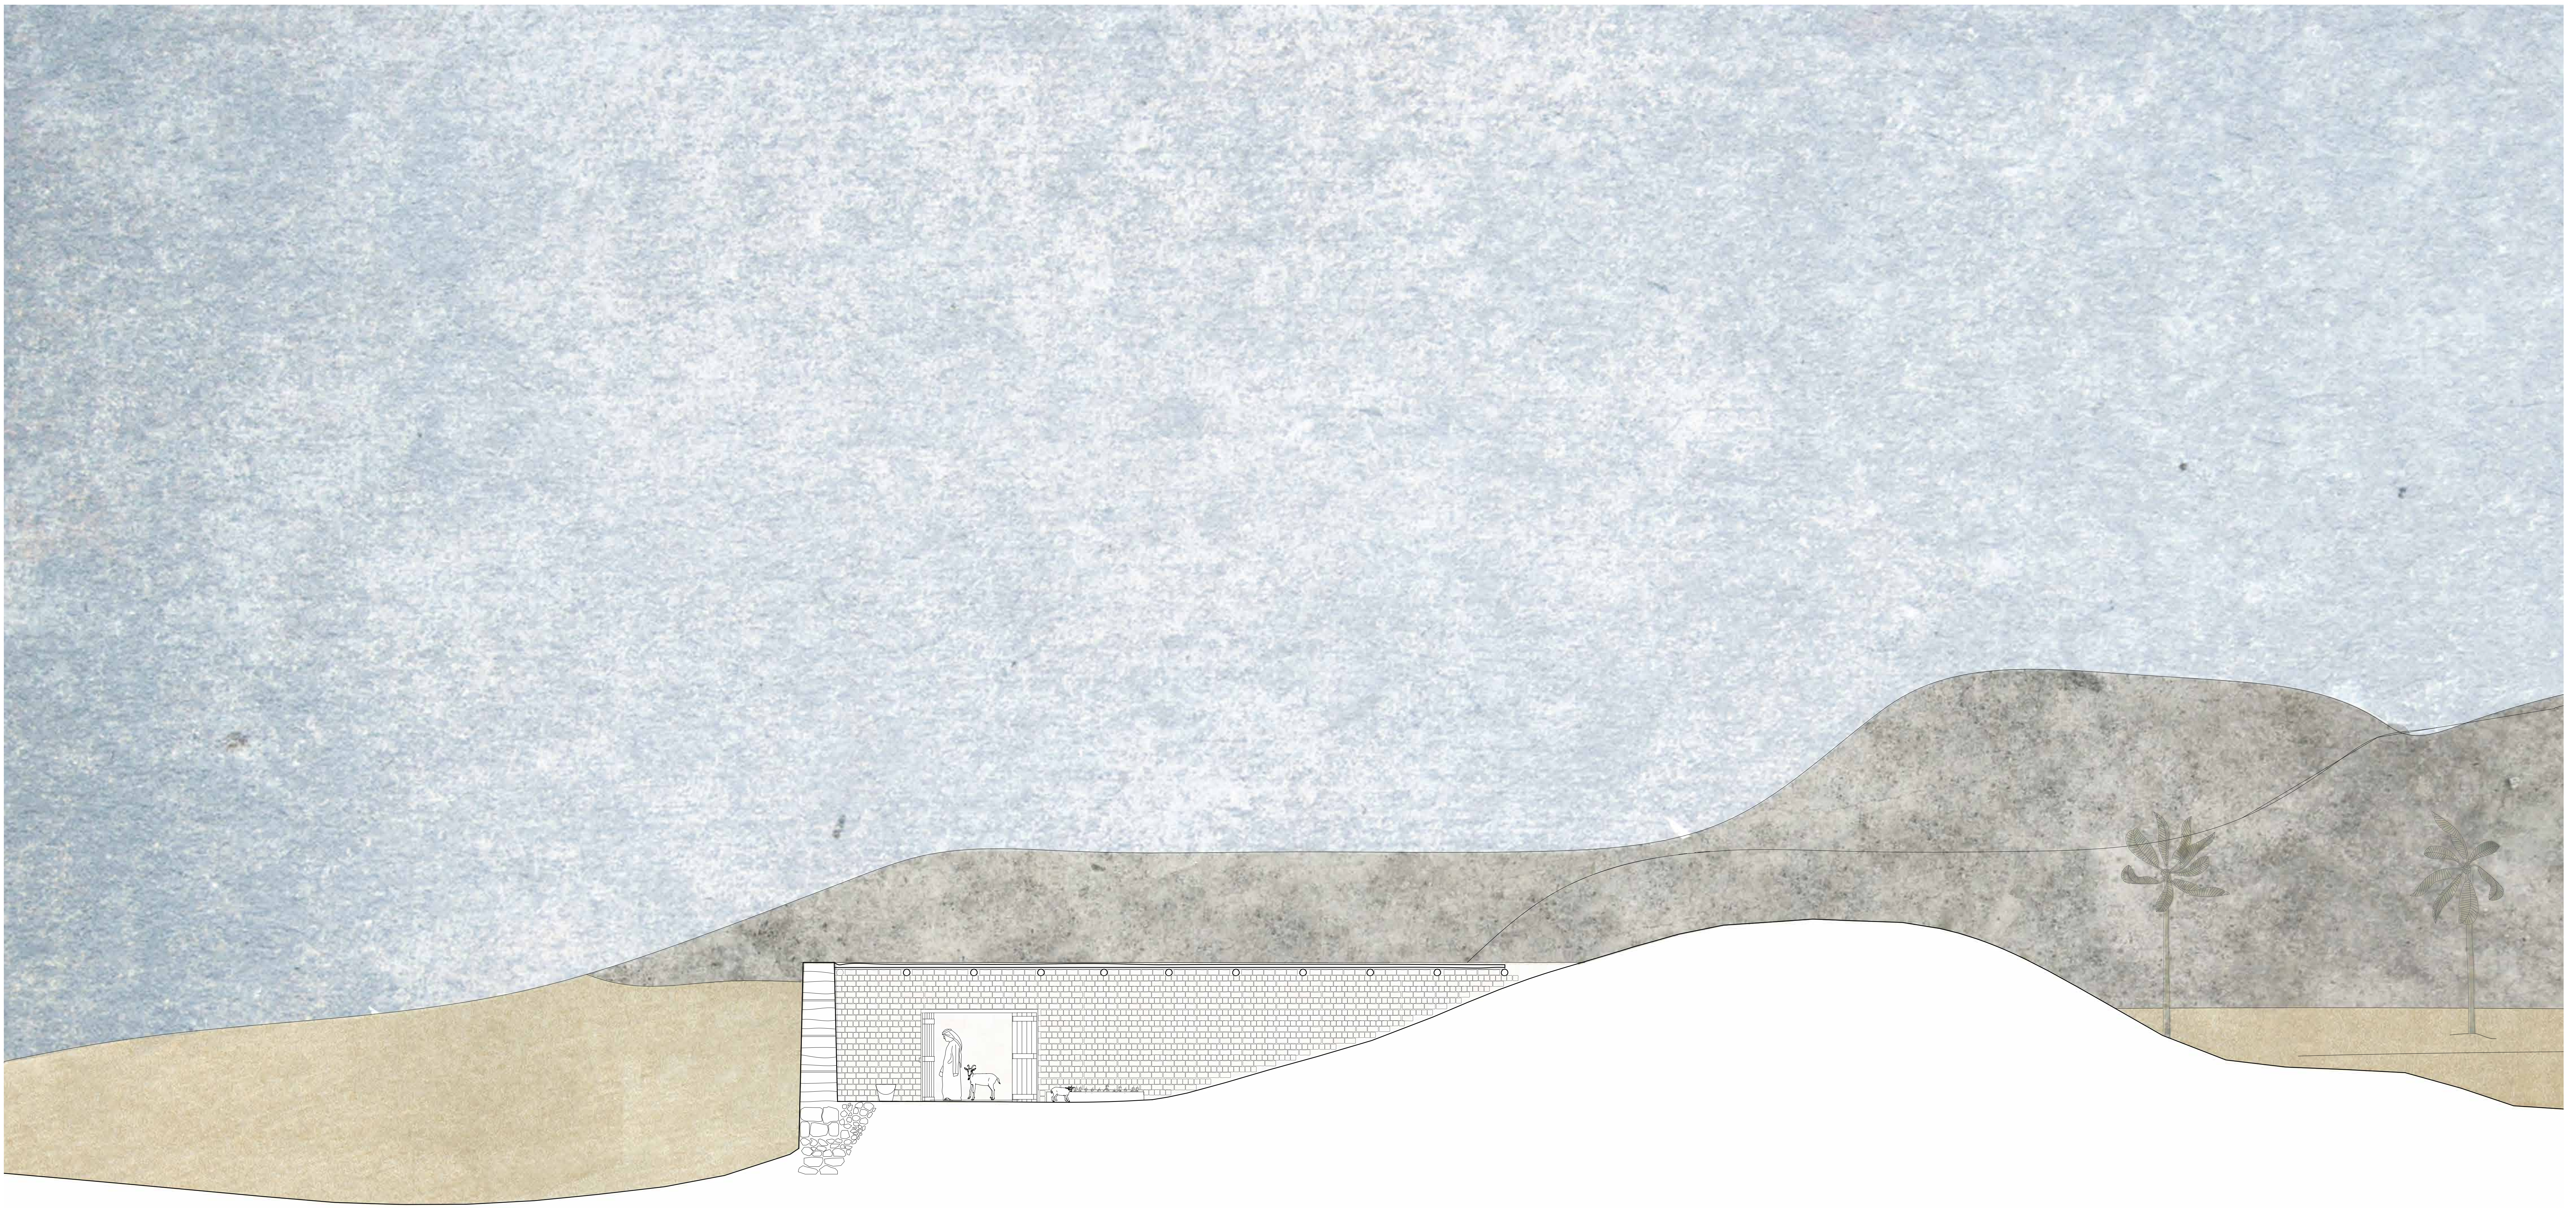

Section  
Animal shed  
Scale - 1:50 - A0

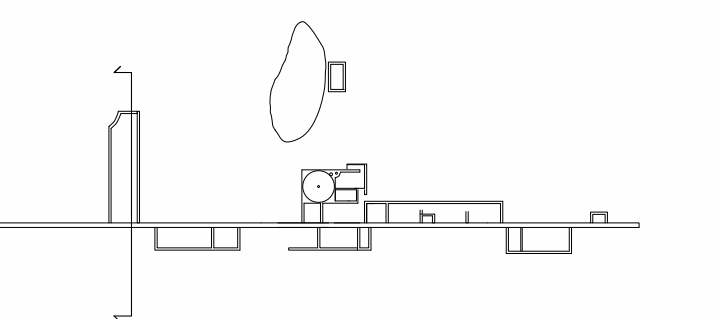



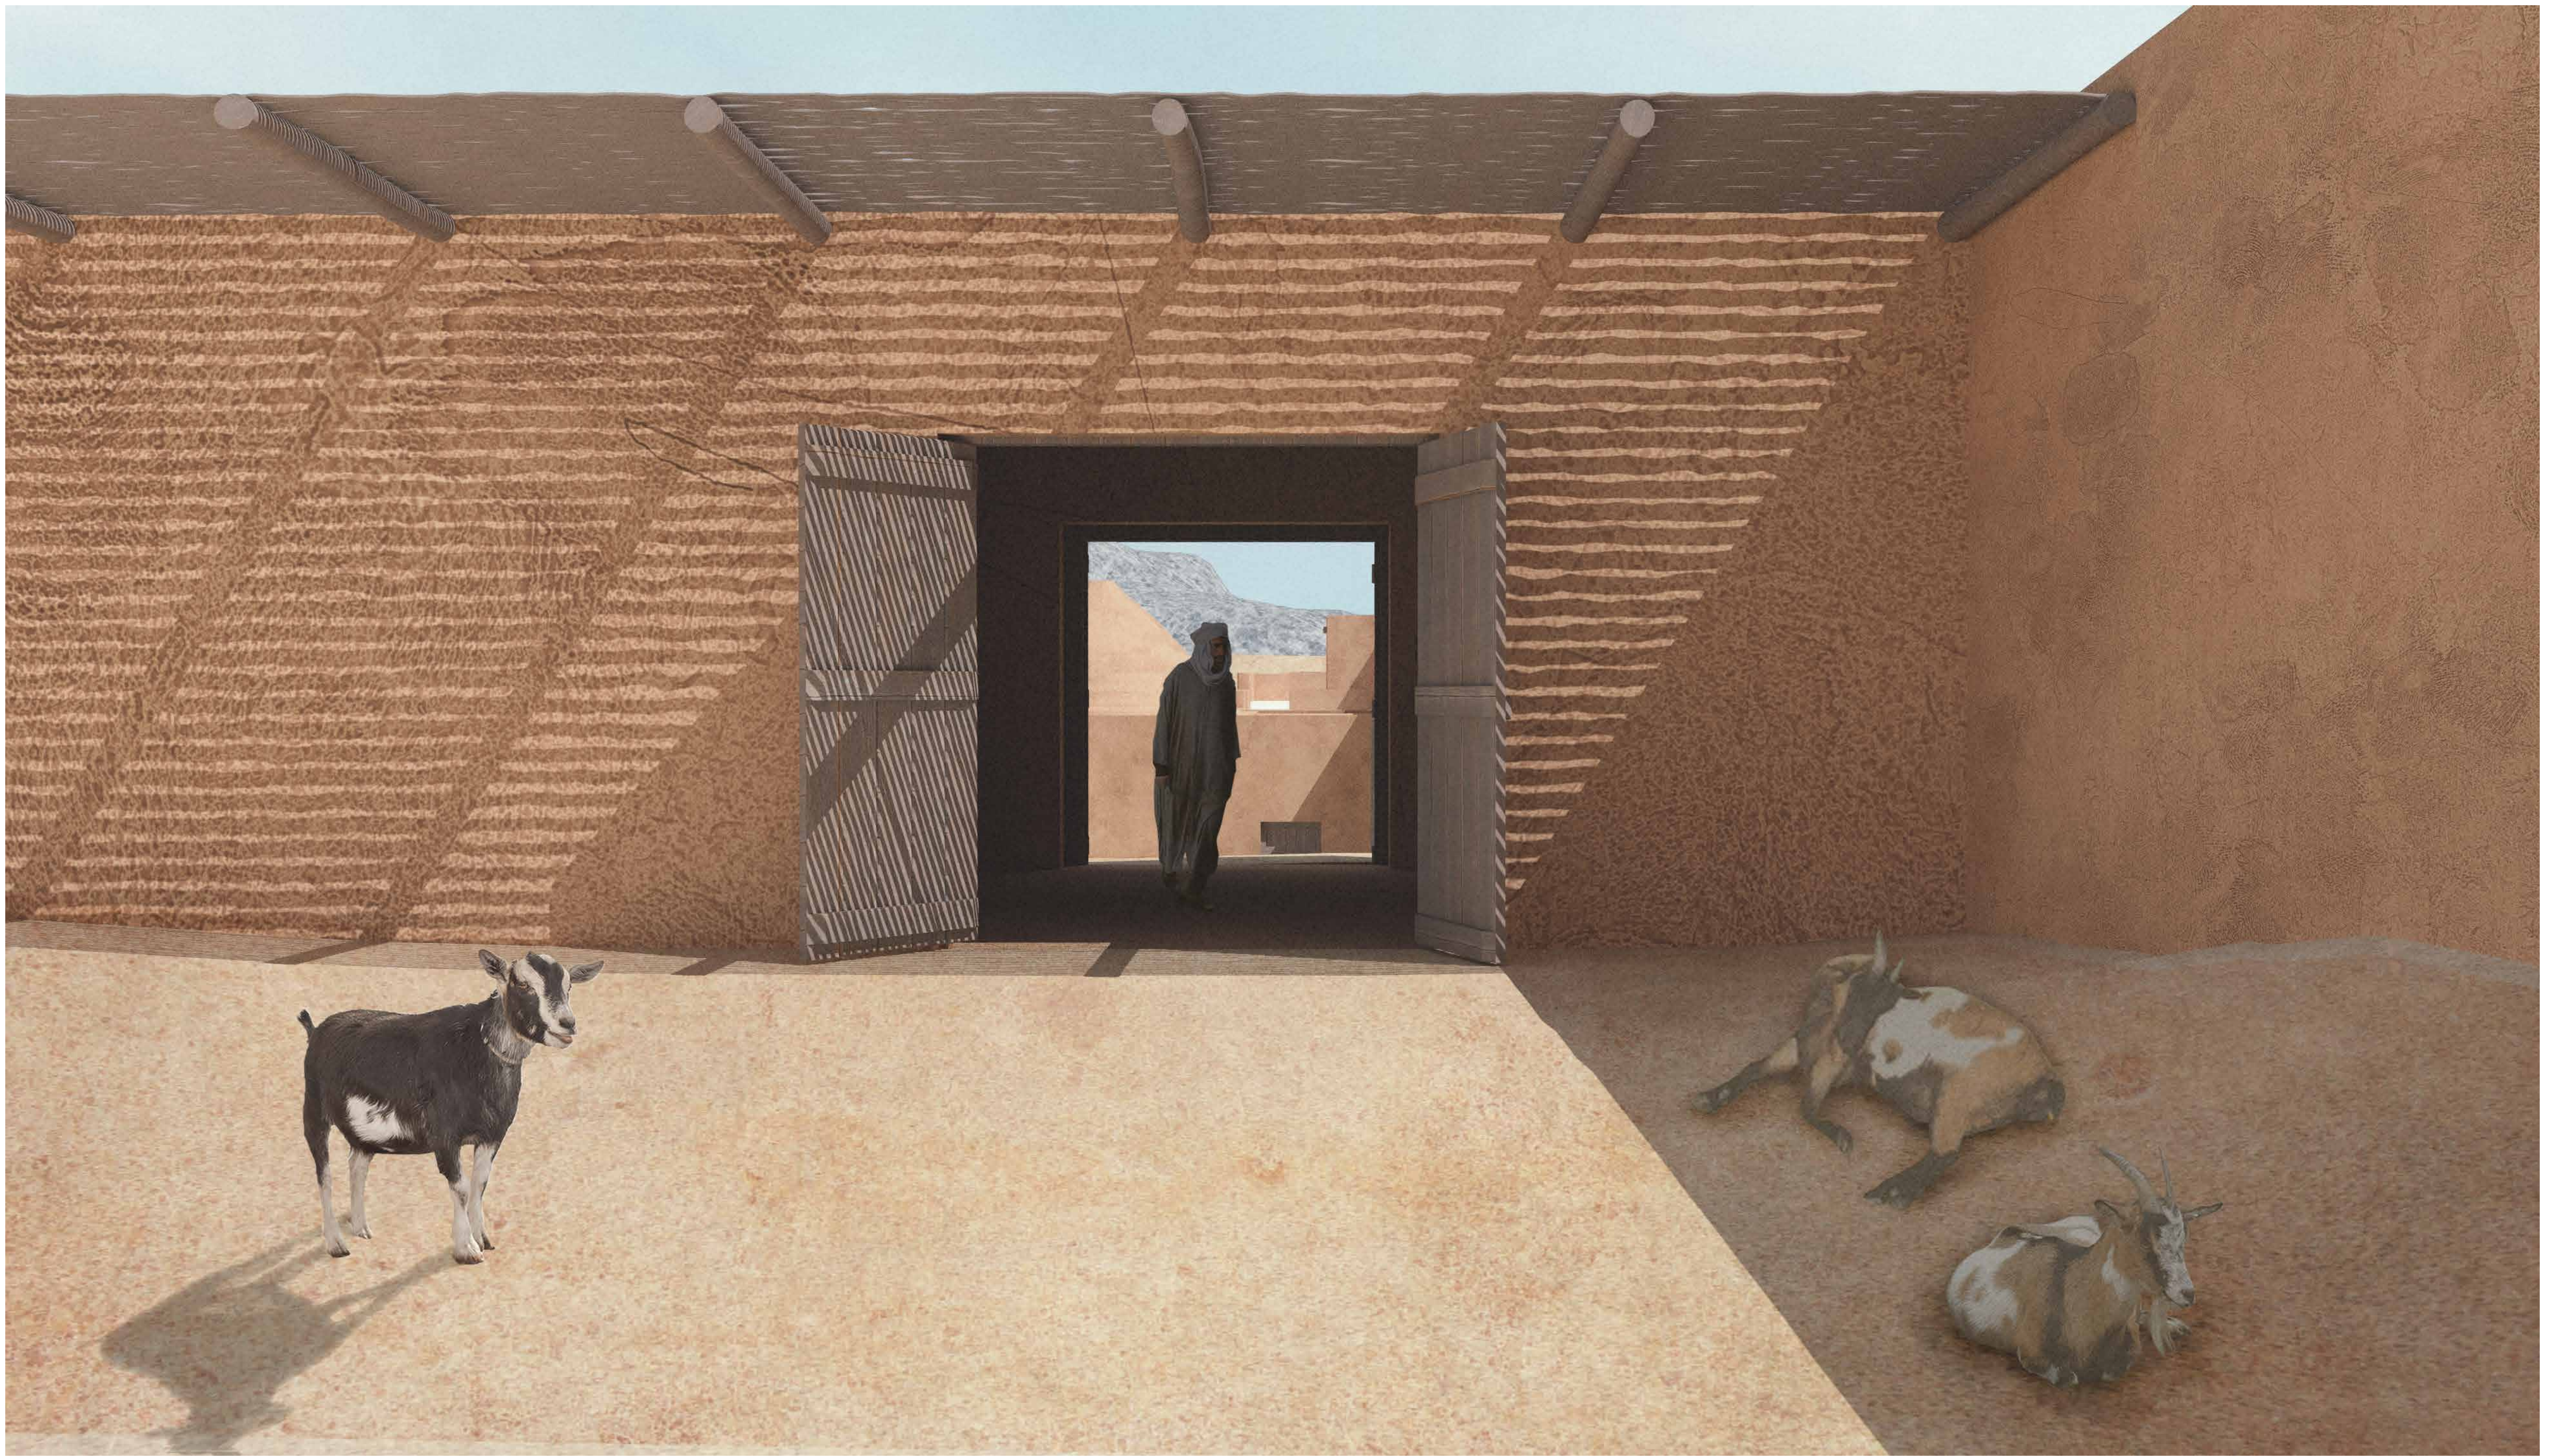


Illustration  
Animal Shed - A0



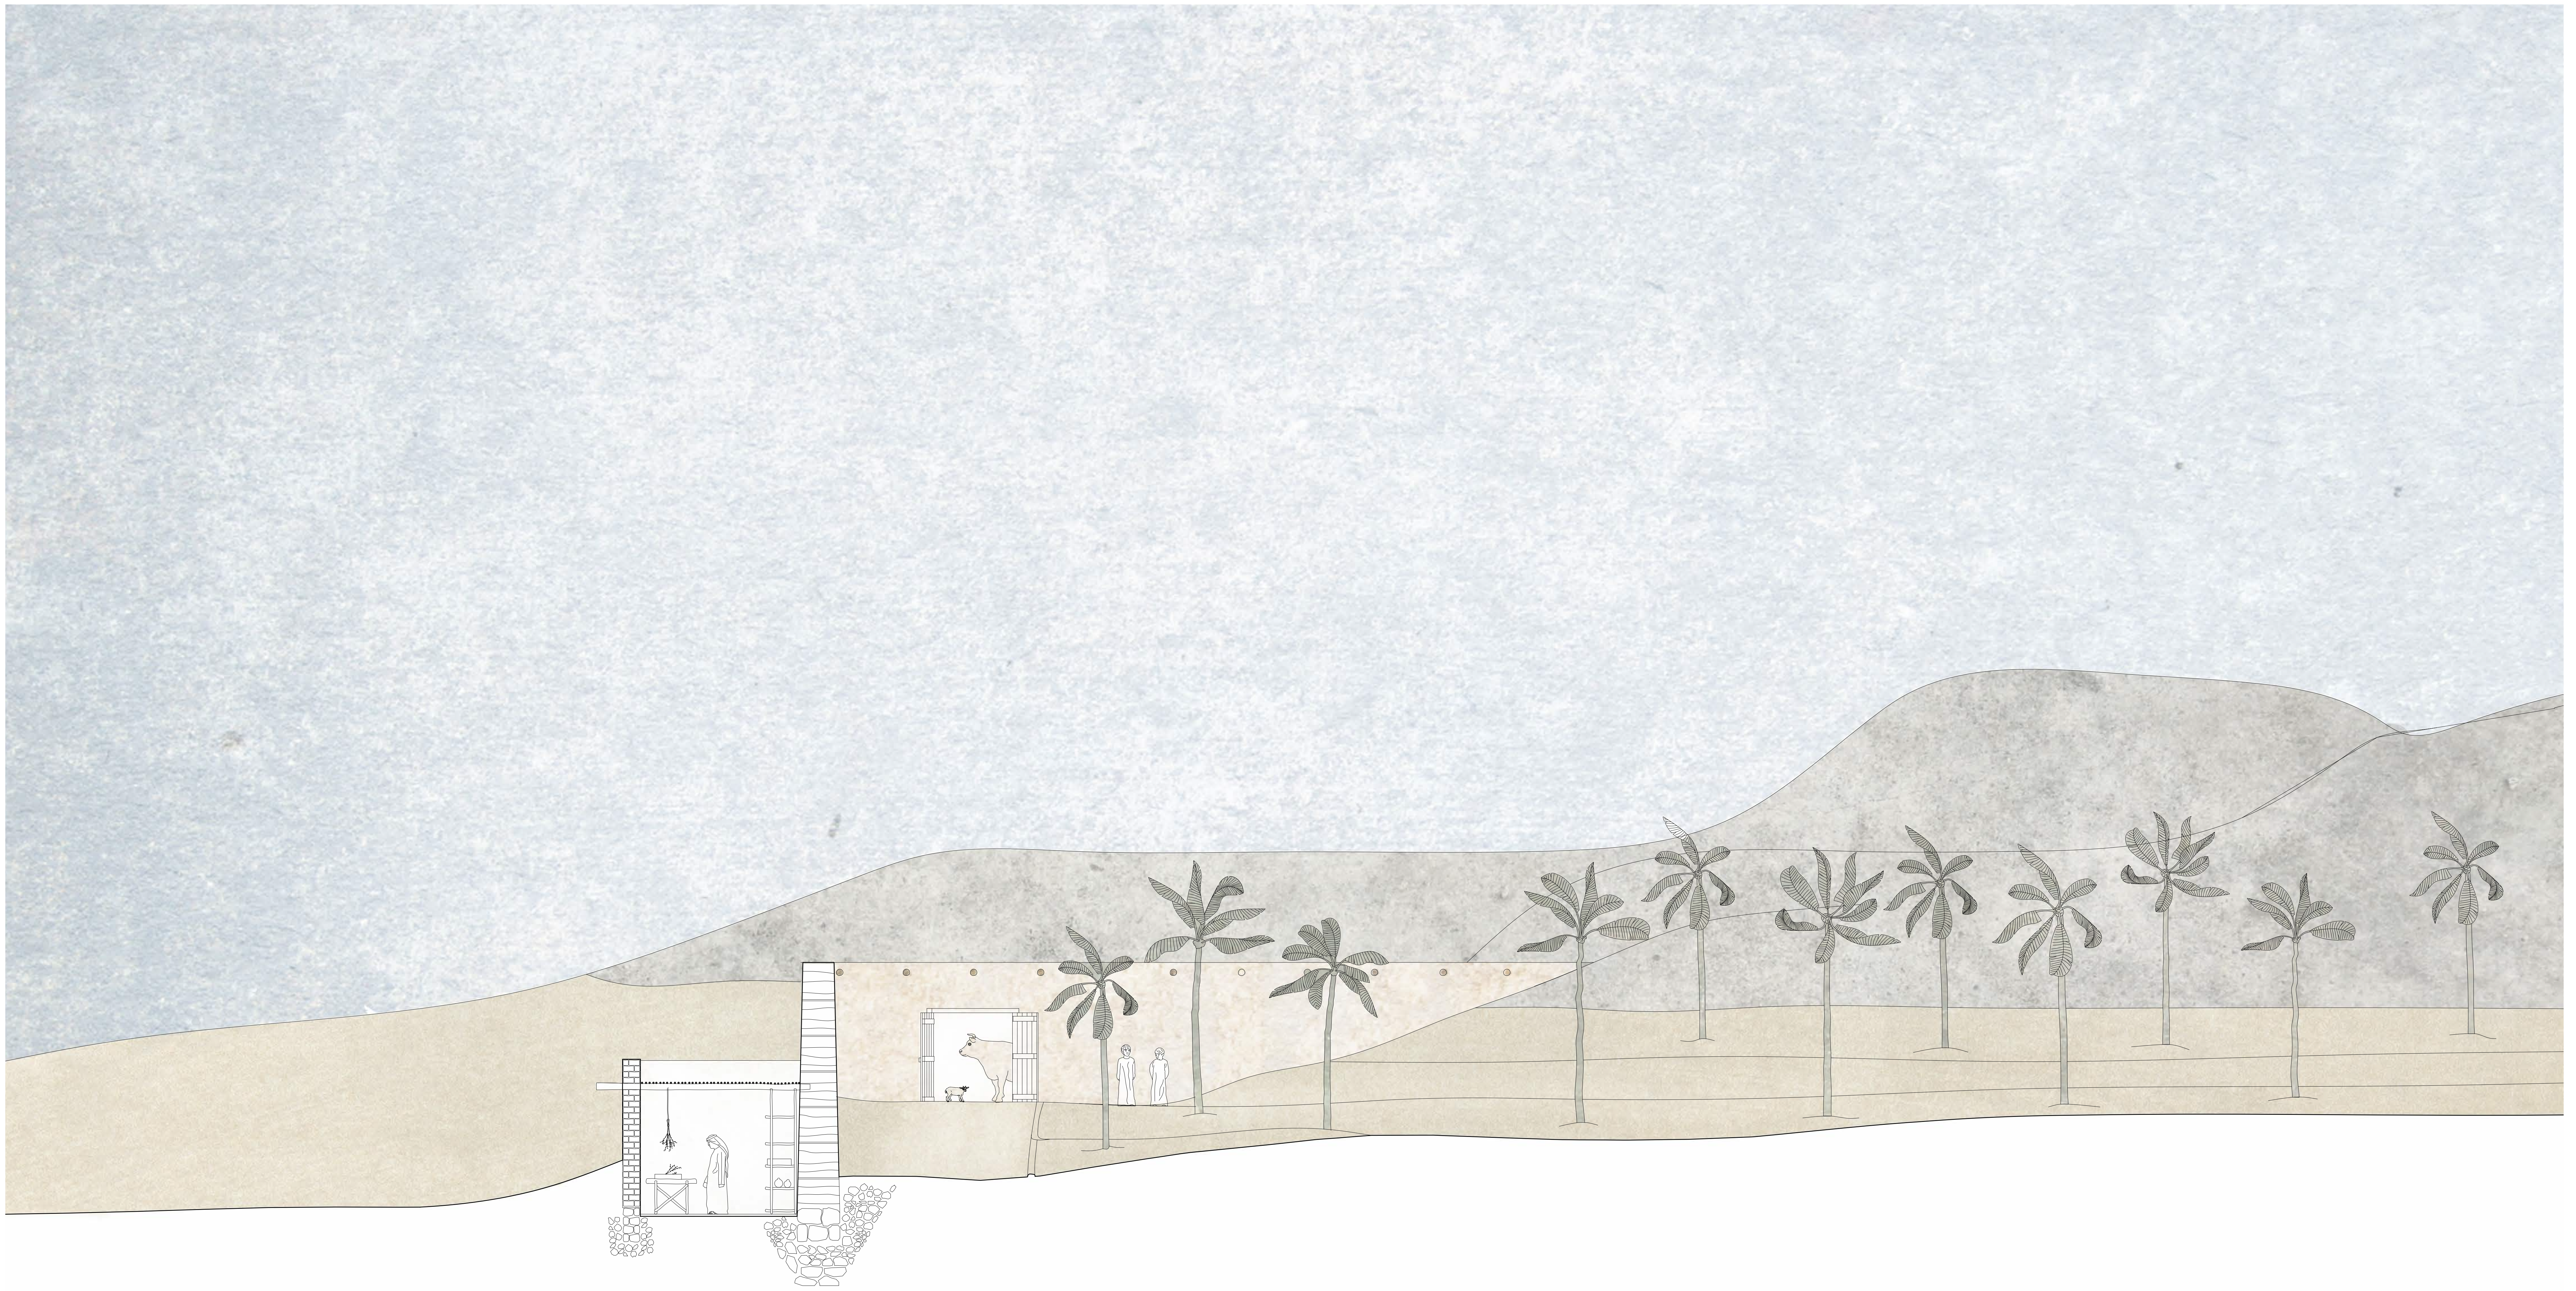

Section  
Farm Building  
Scale - 1:50 - A0

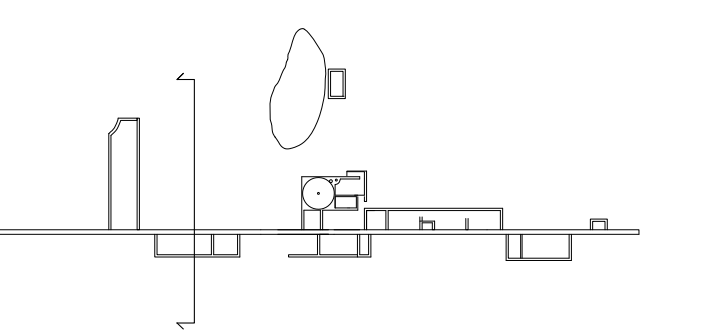



Section  
House  
Scale - 1:50 - A0

0m 1m 5m ⊕ N

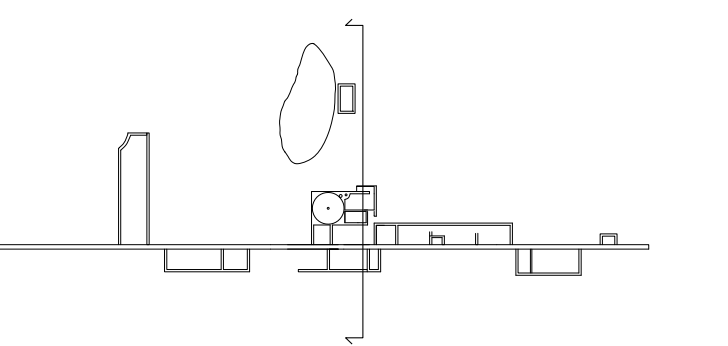




Illustration  
Guest and Family Space - A0



Illustration  
House - Courtyard - A0



Section  
Nursery  
Scale - 1:50 - A0



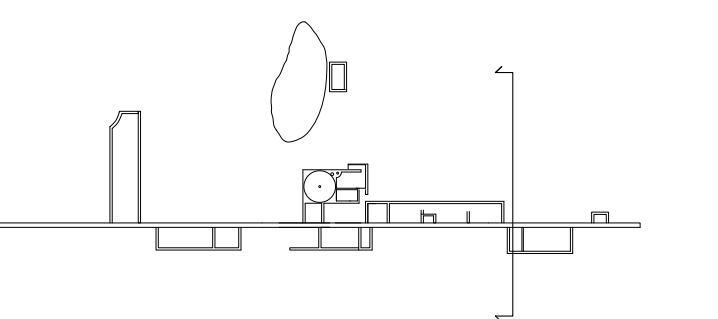




Illustration  
Pathway Along the Bedrooms - A0

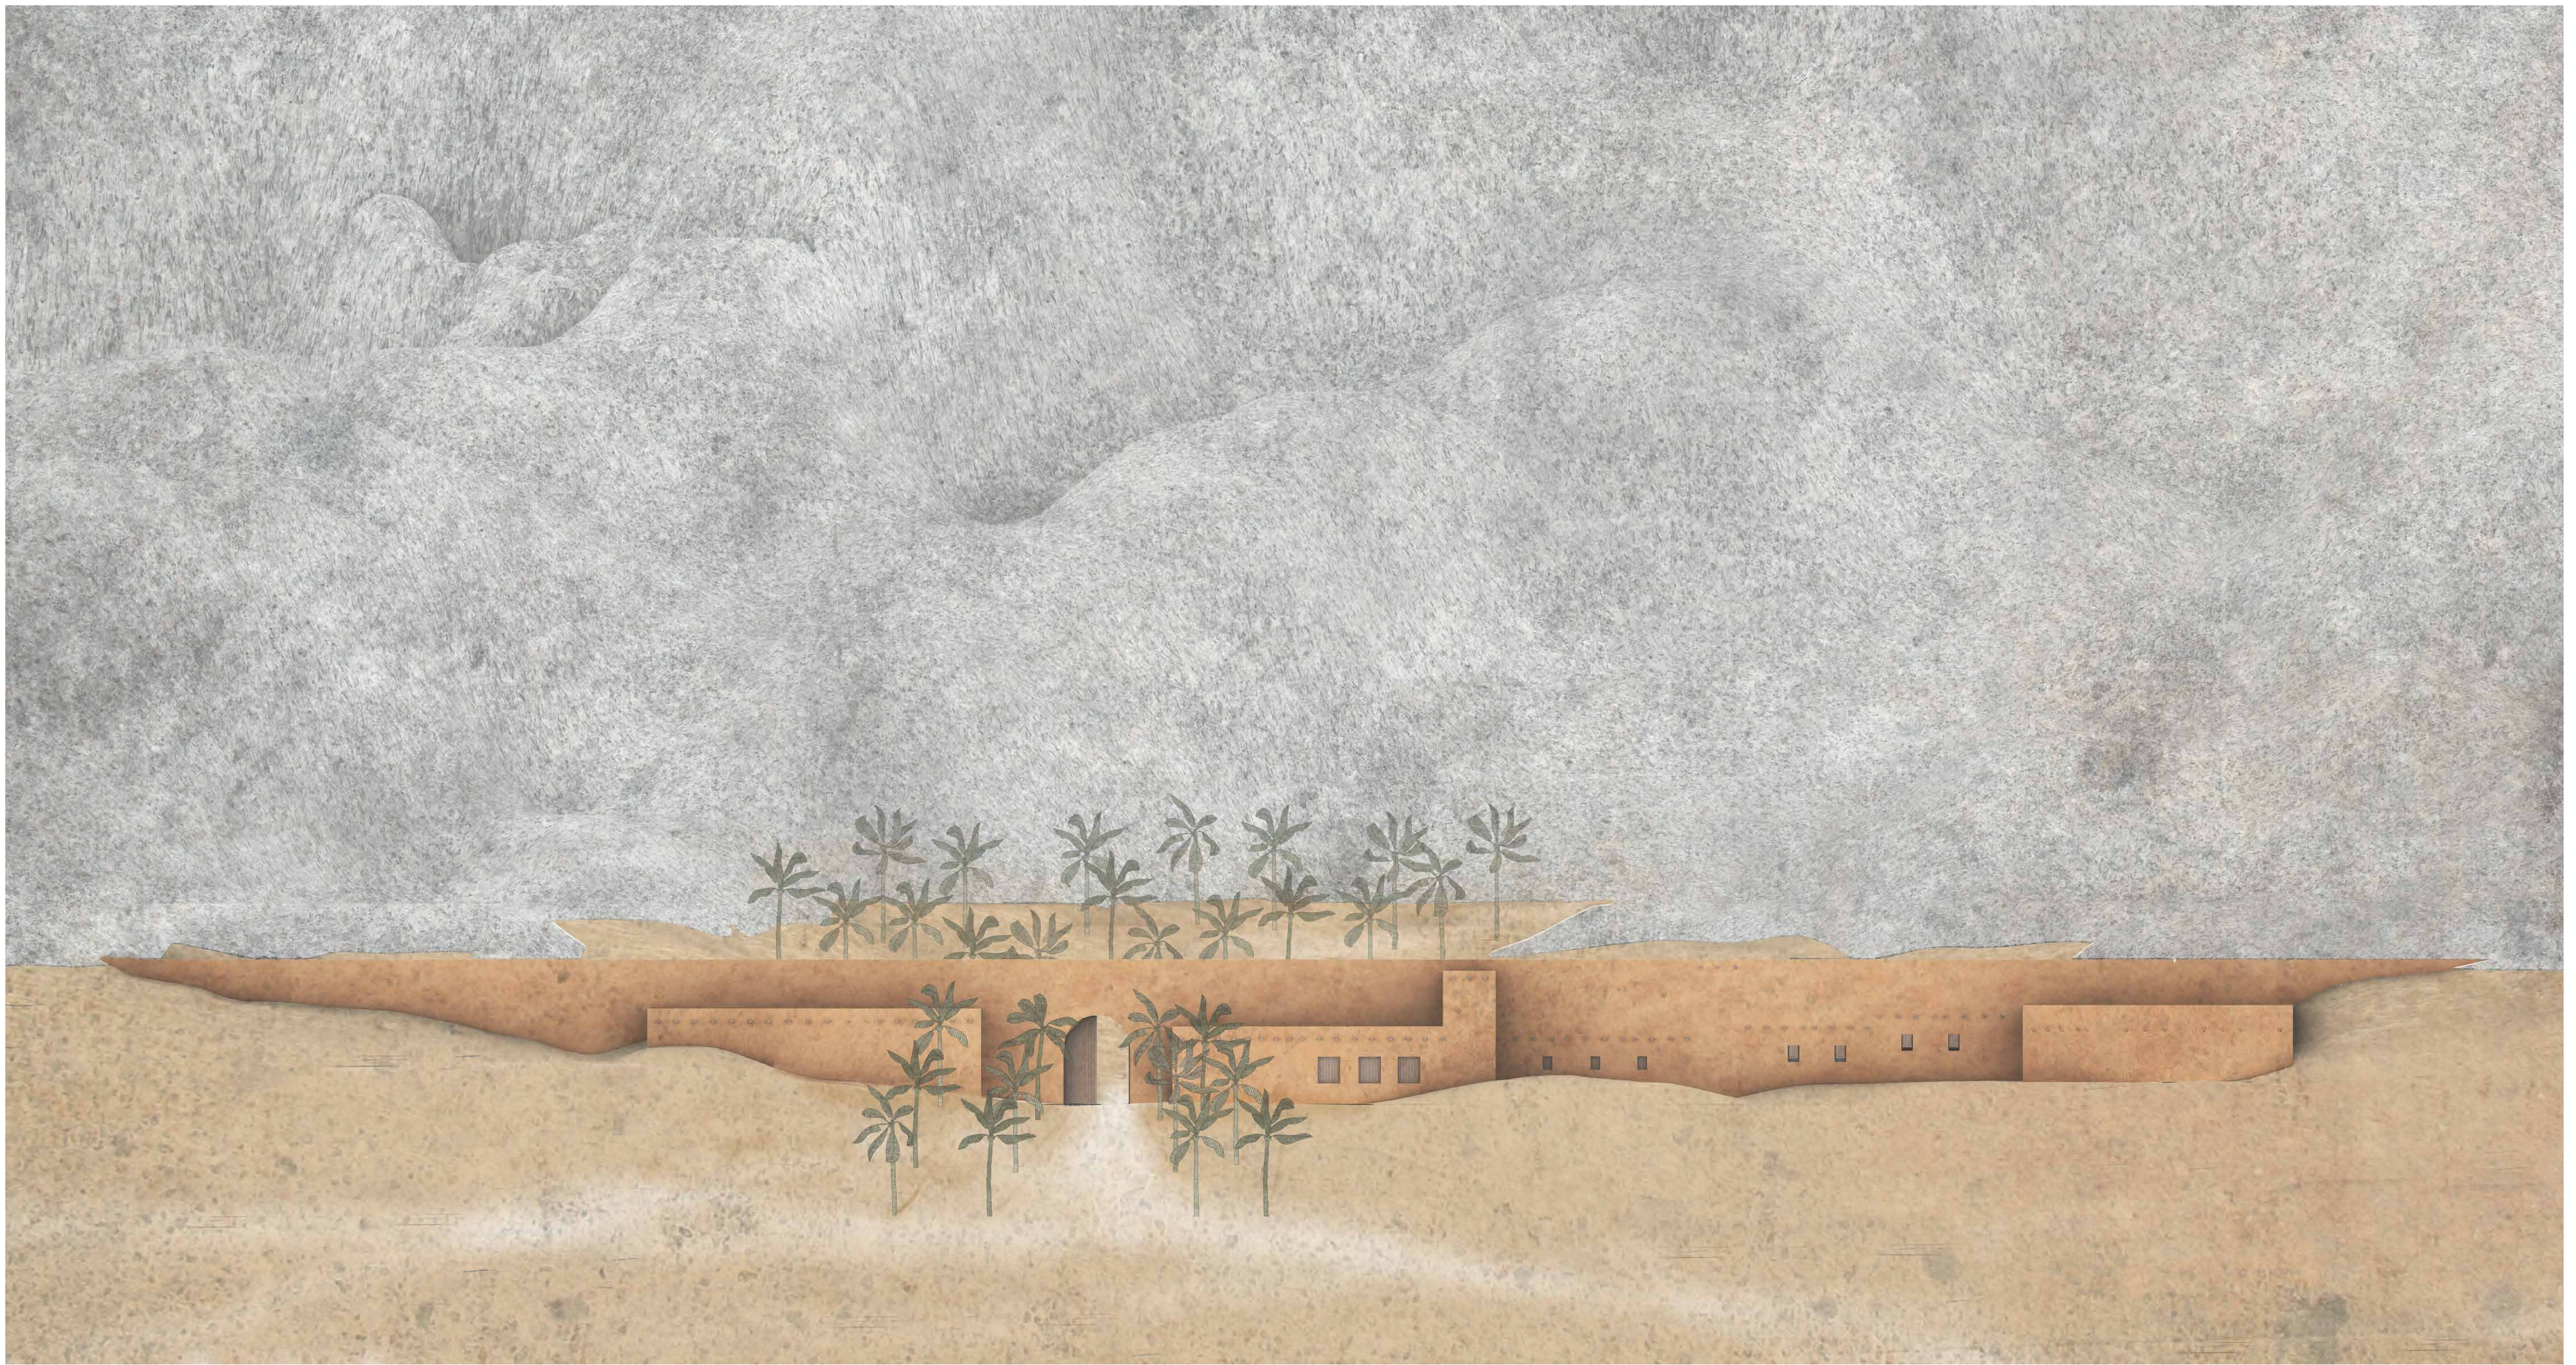

Elevation - South  
Scale - 1:100 - A0

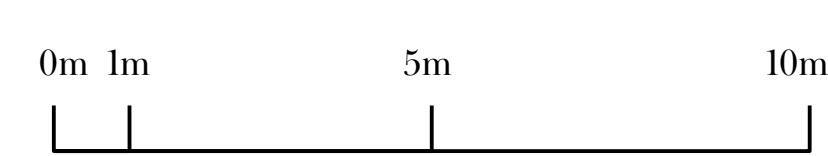




Elevation - North  
Scale - 1:100 - A0





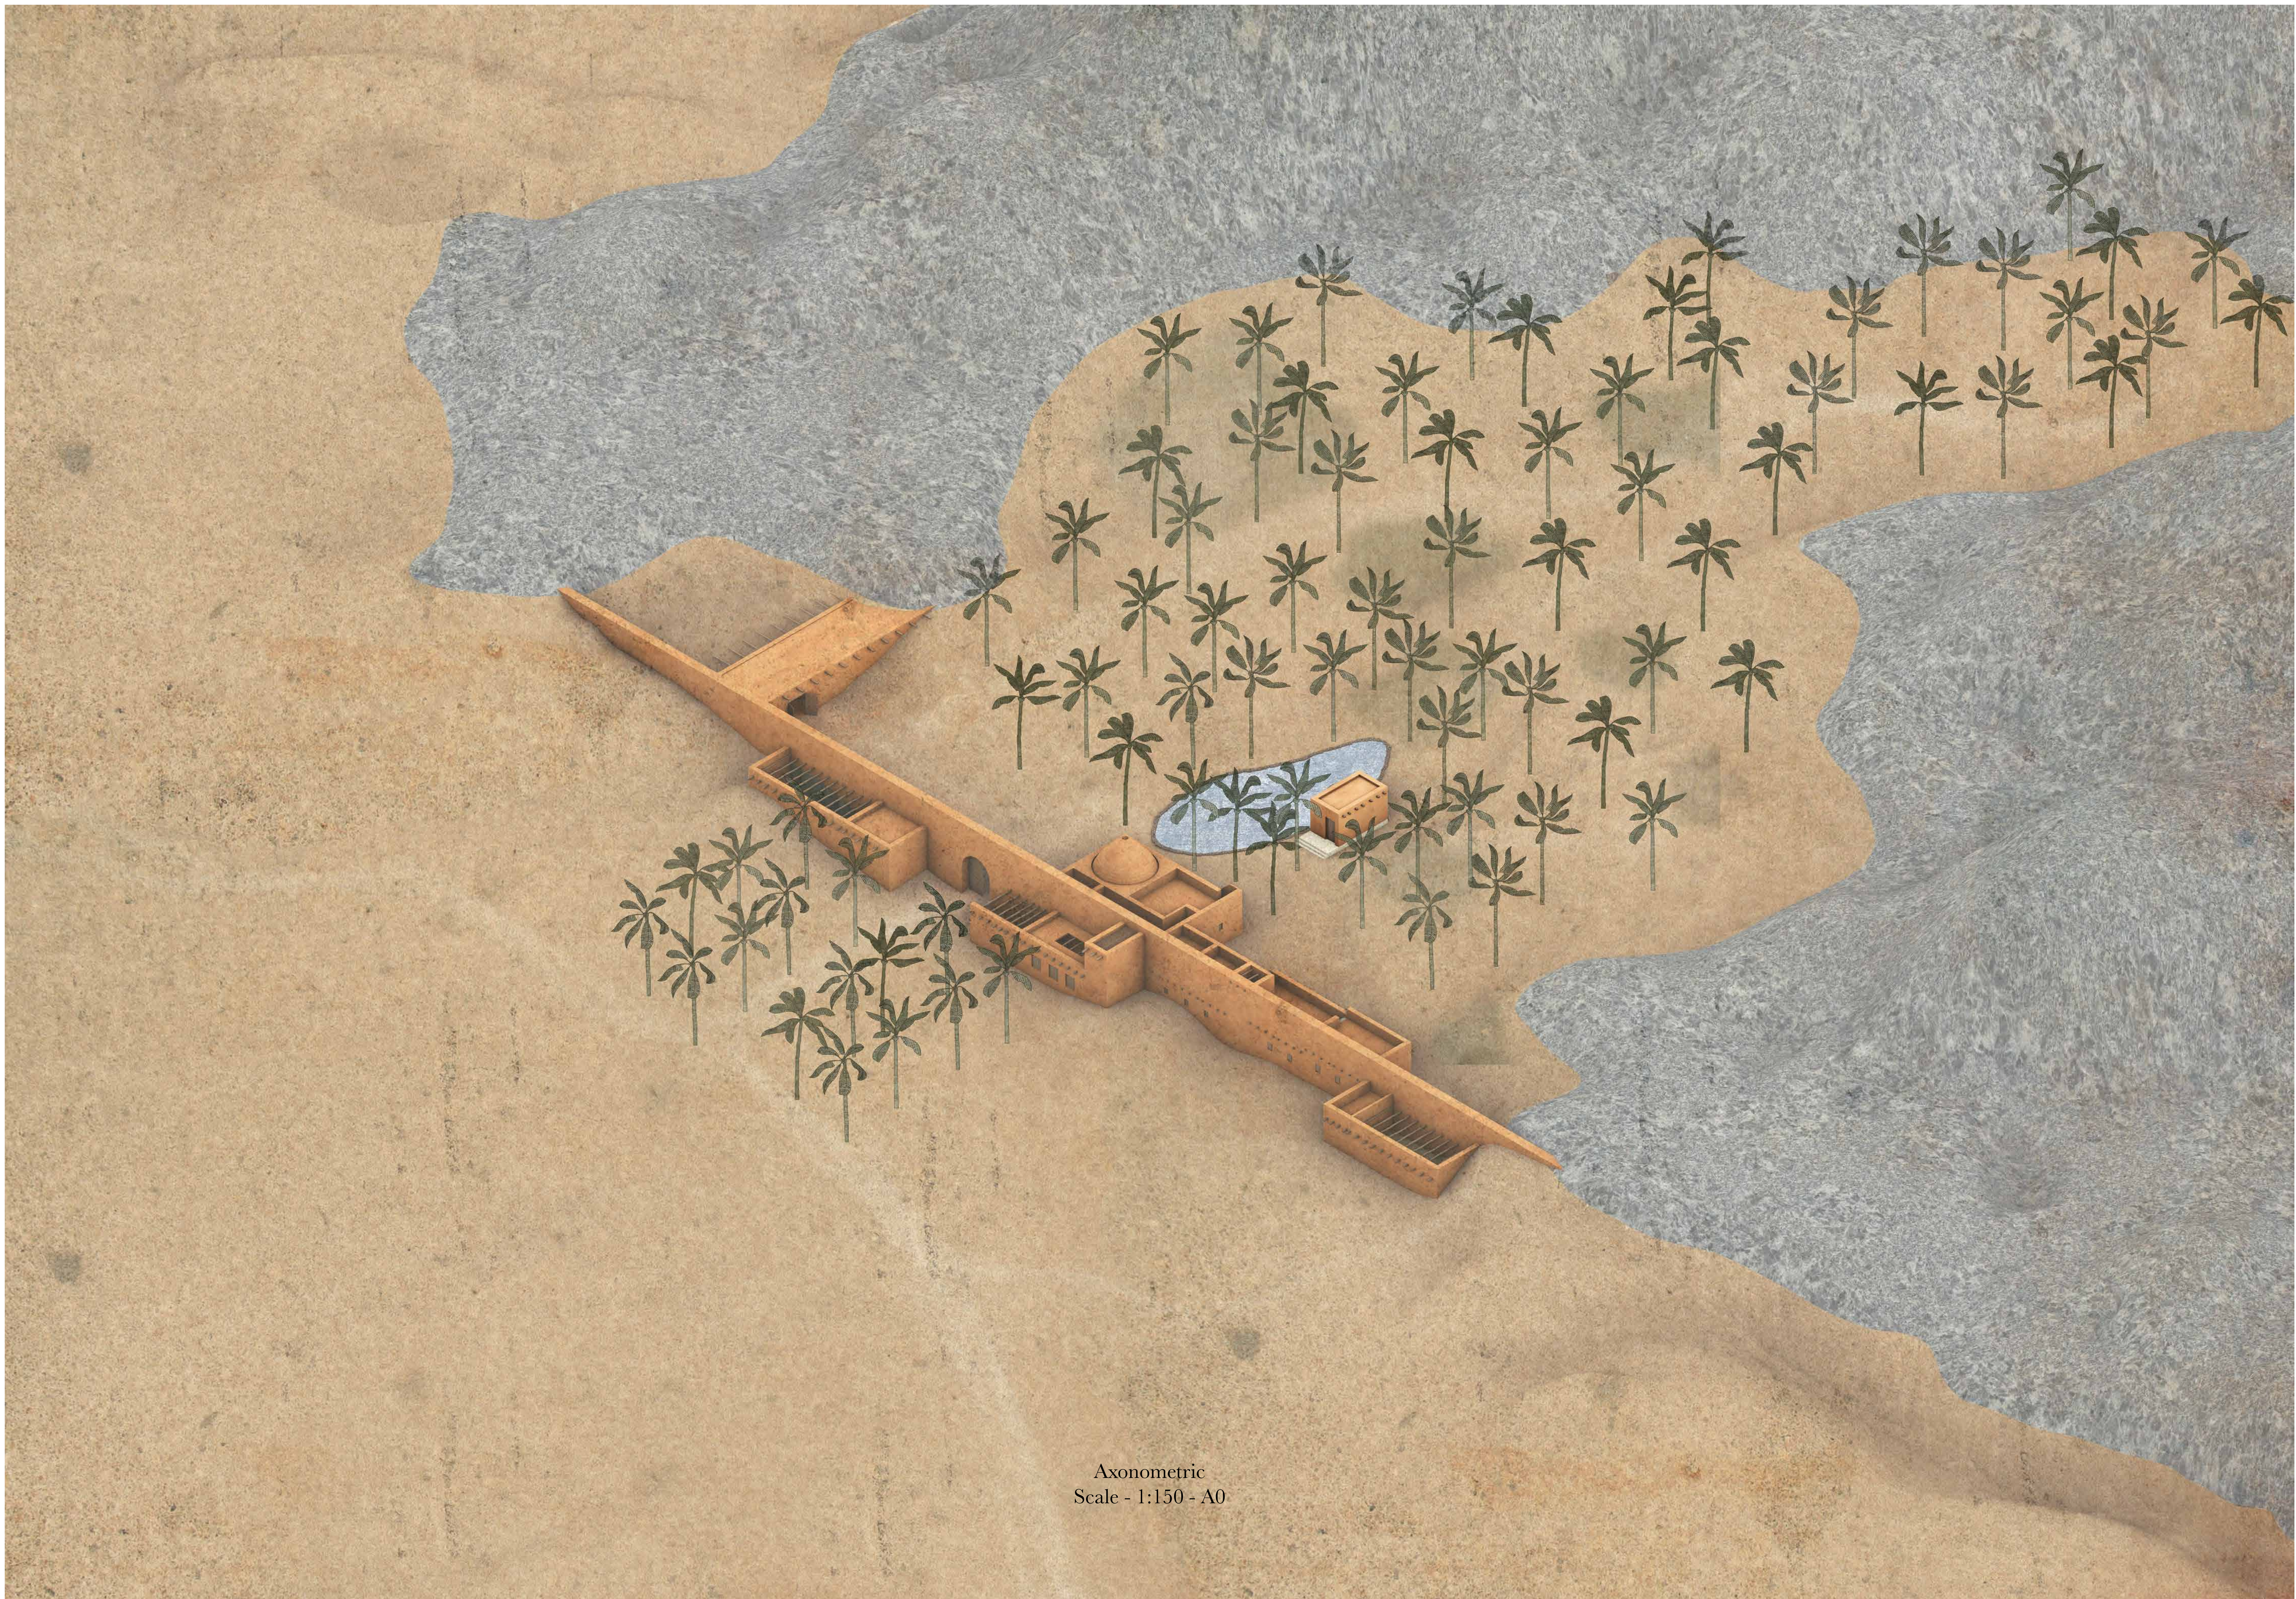

Axonometric  
Scale - 1:150 - A0



Illustration  
Entrance - Water - Date Palms -House - A0