
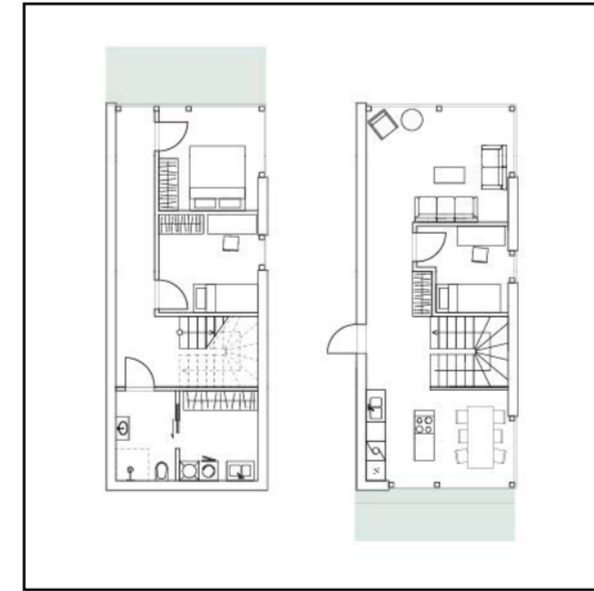
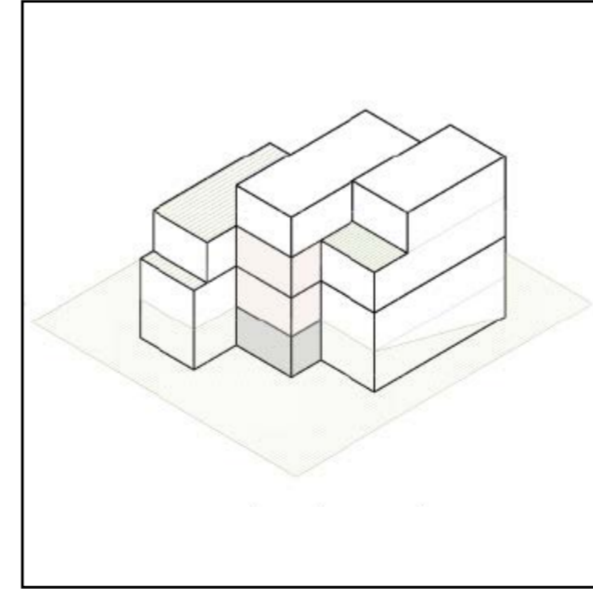
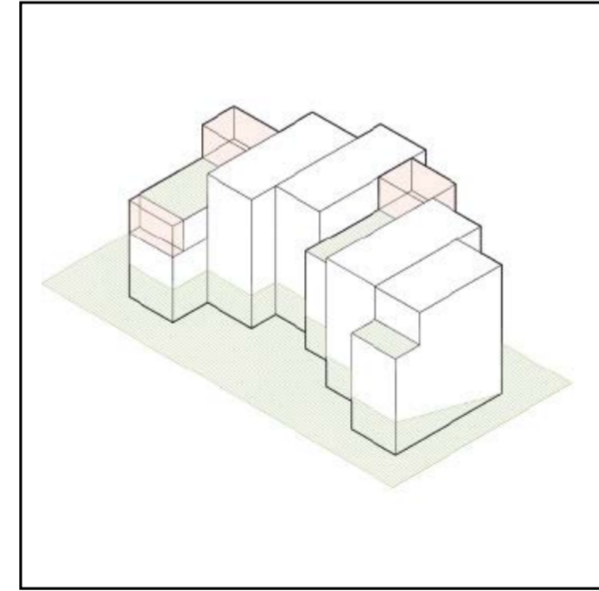
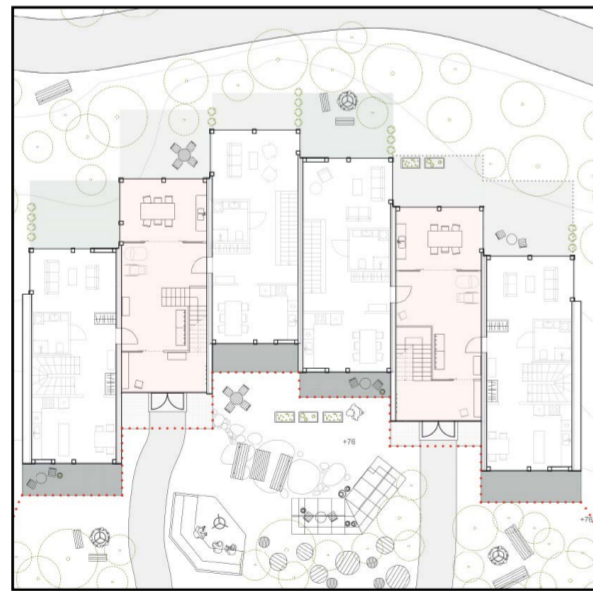
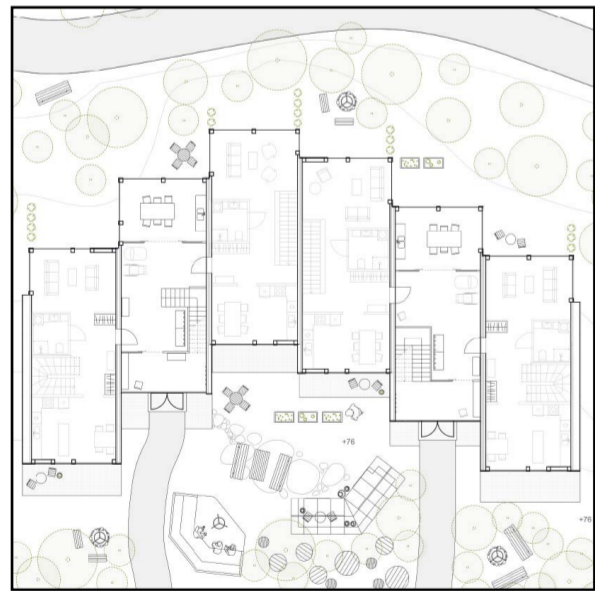
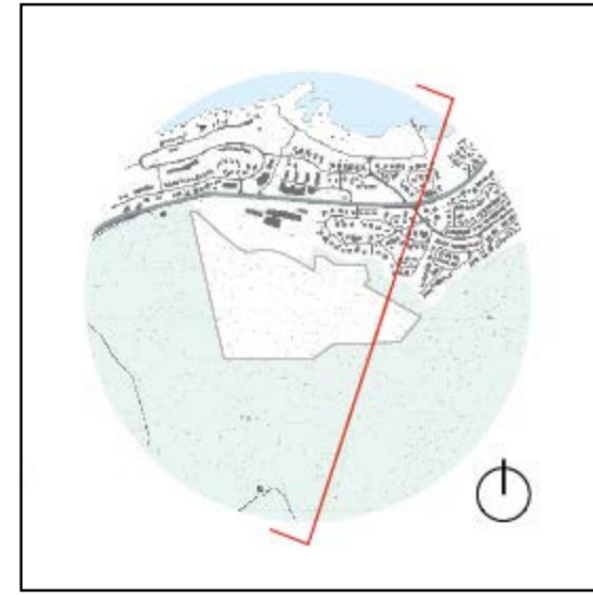
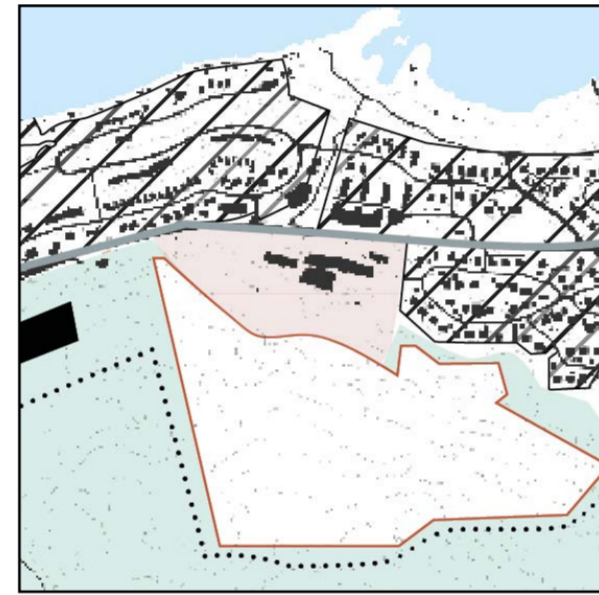


L I V I N G   I N   T H E   N O R T H


D I G I T A L   P O S T E R S

*Maria Johnsen & Vidar André Klavenes*


# CONTENT

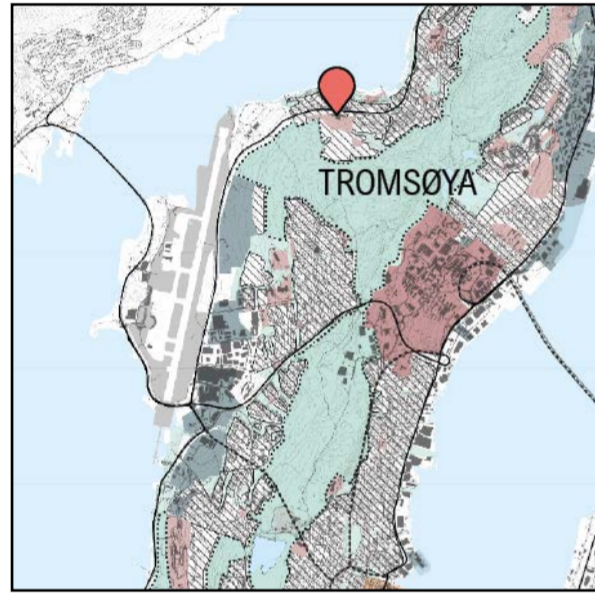

# SITE RELATIONS

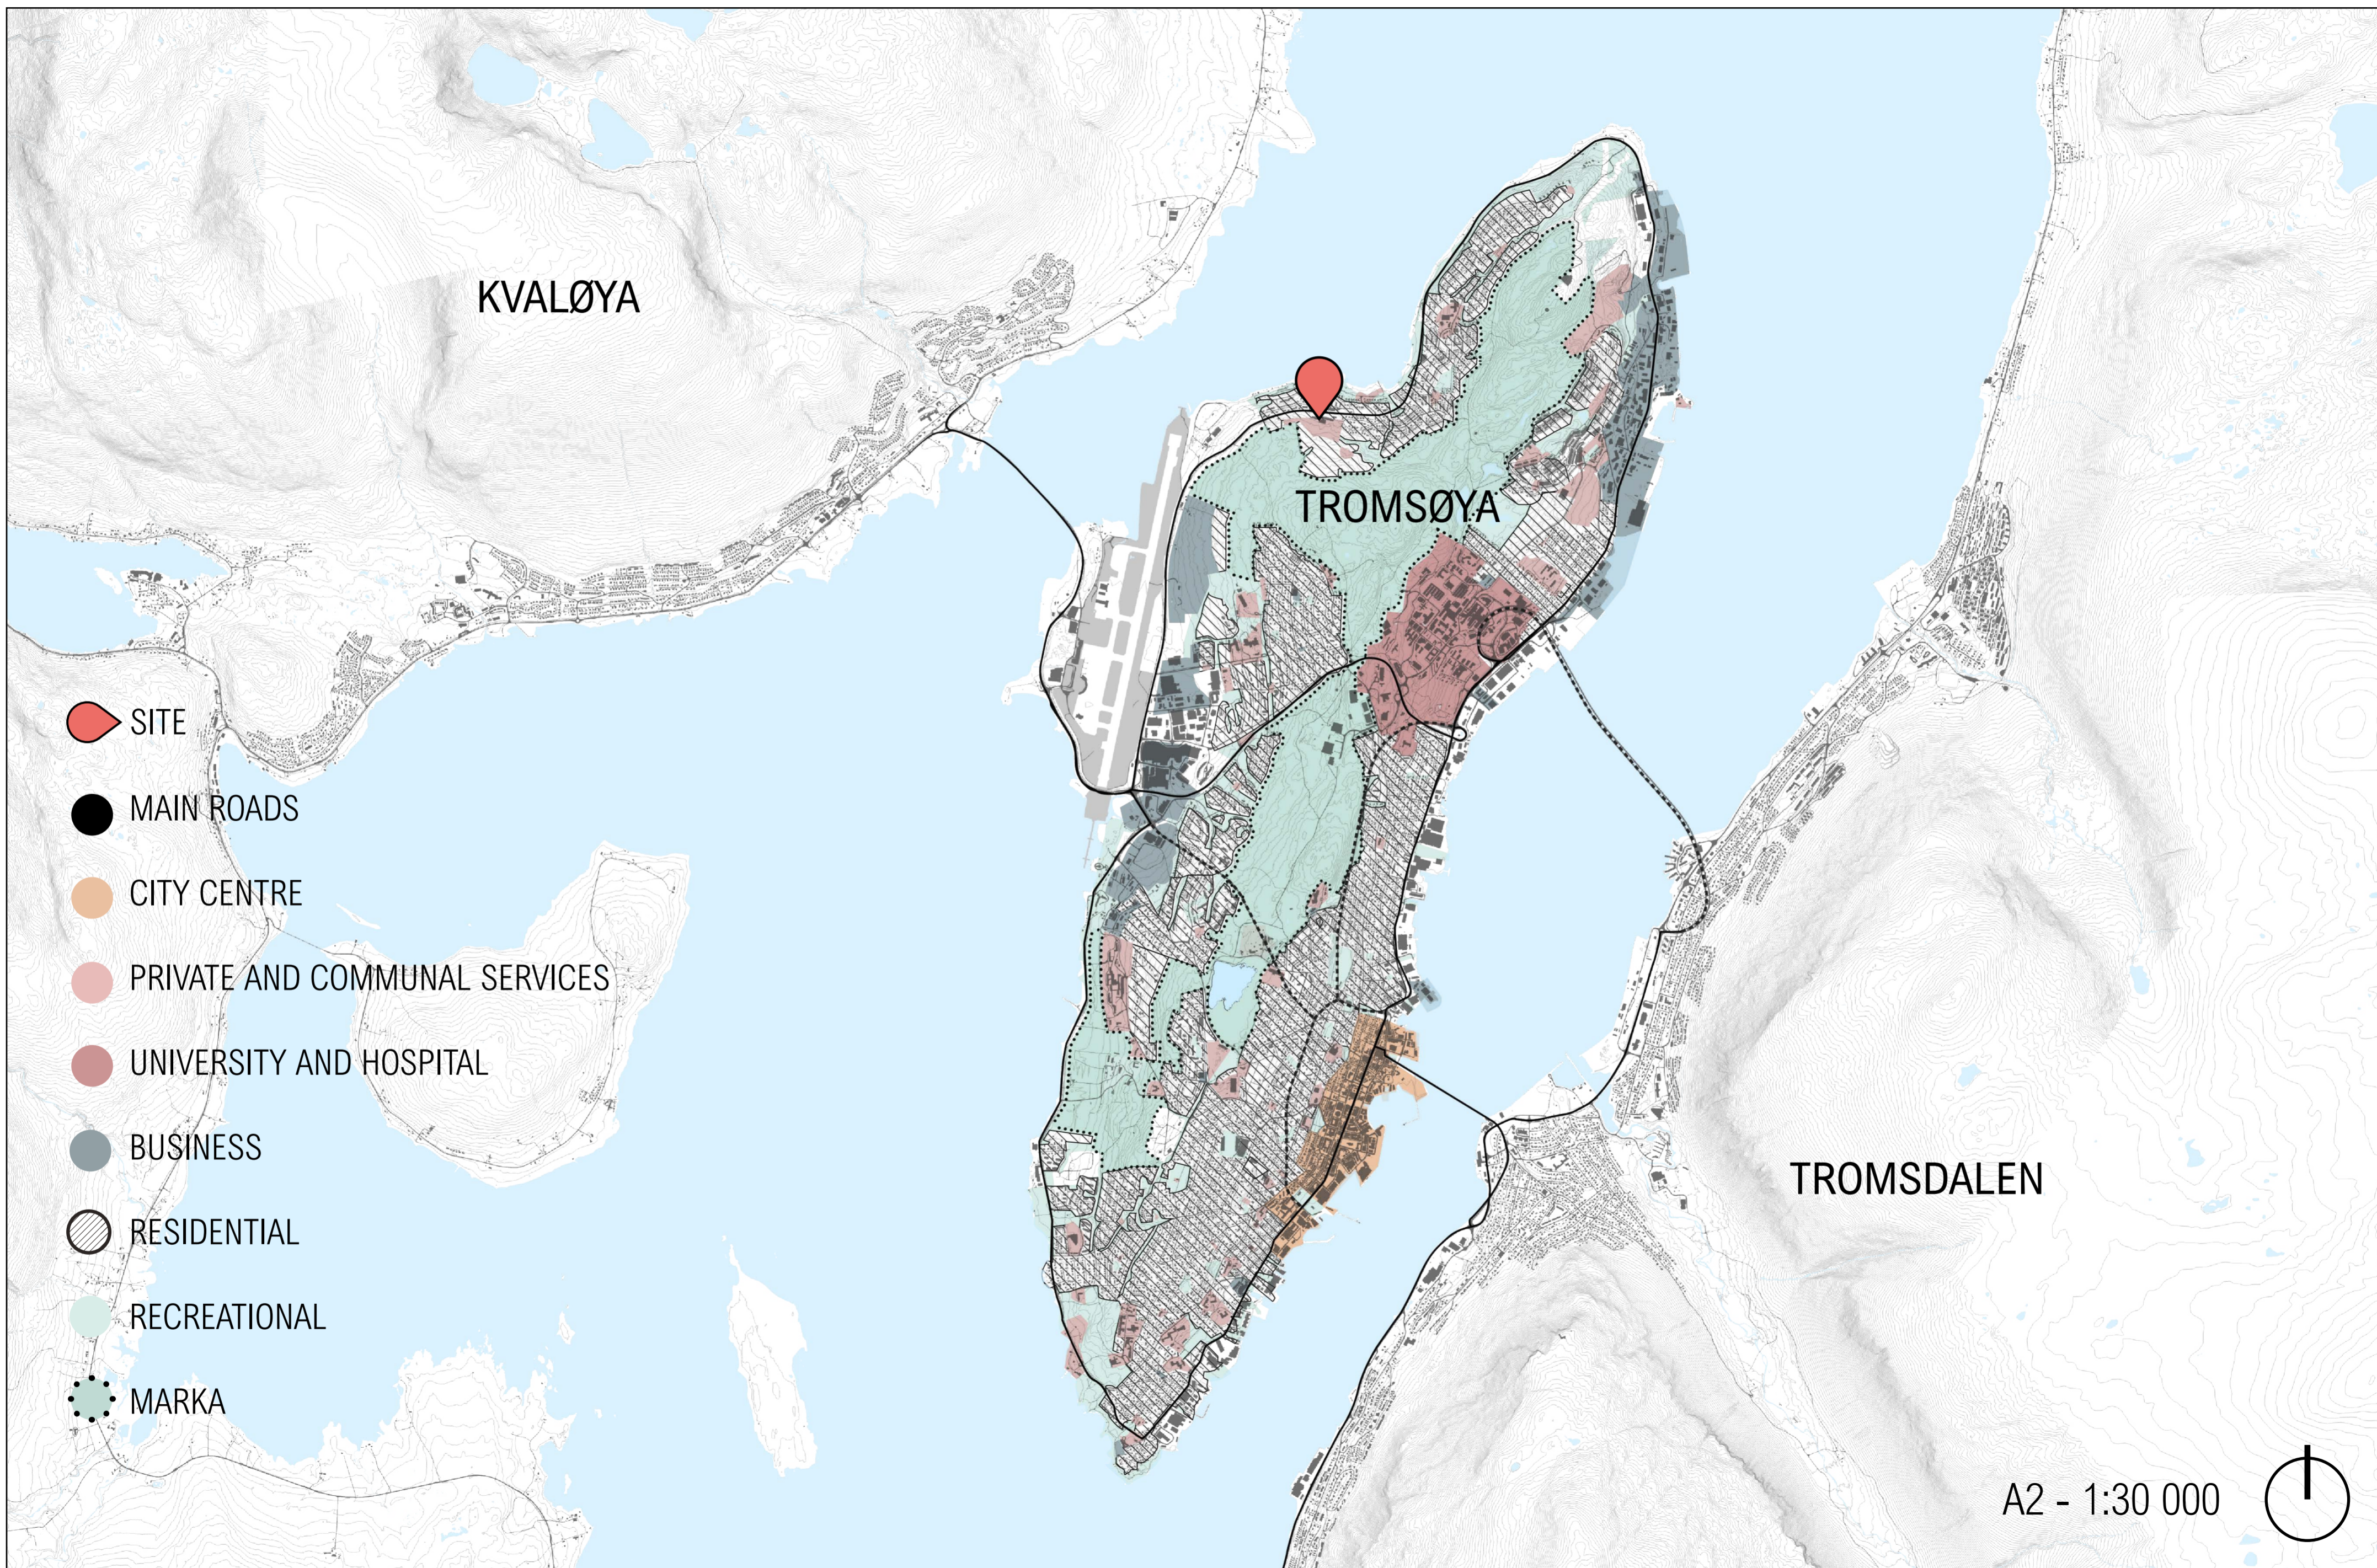

# MAIN ROAD NETWORK

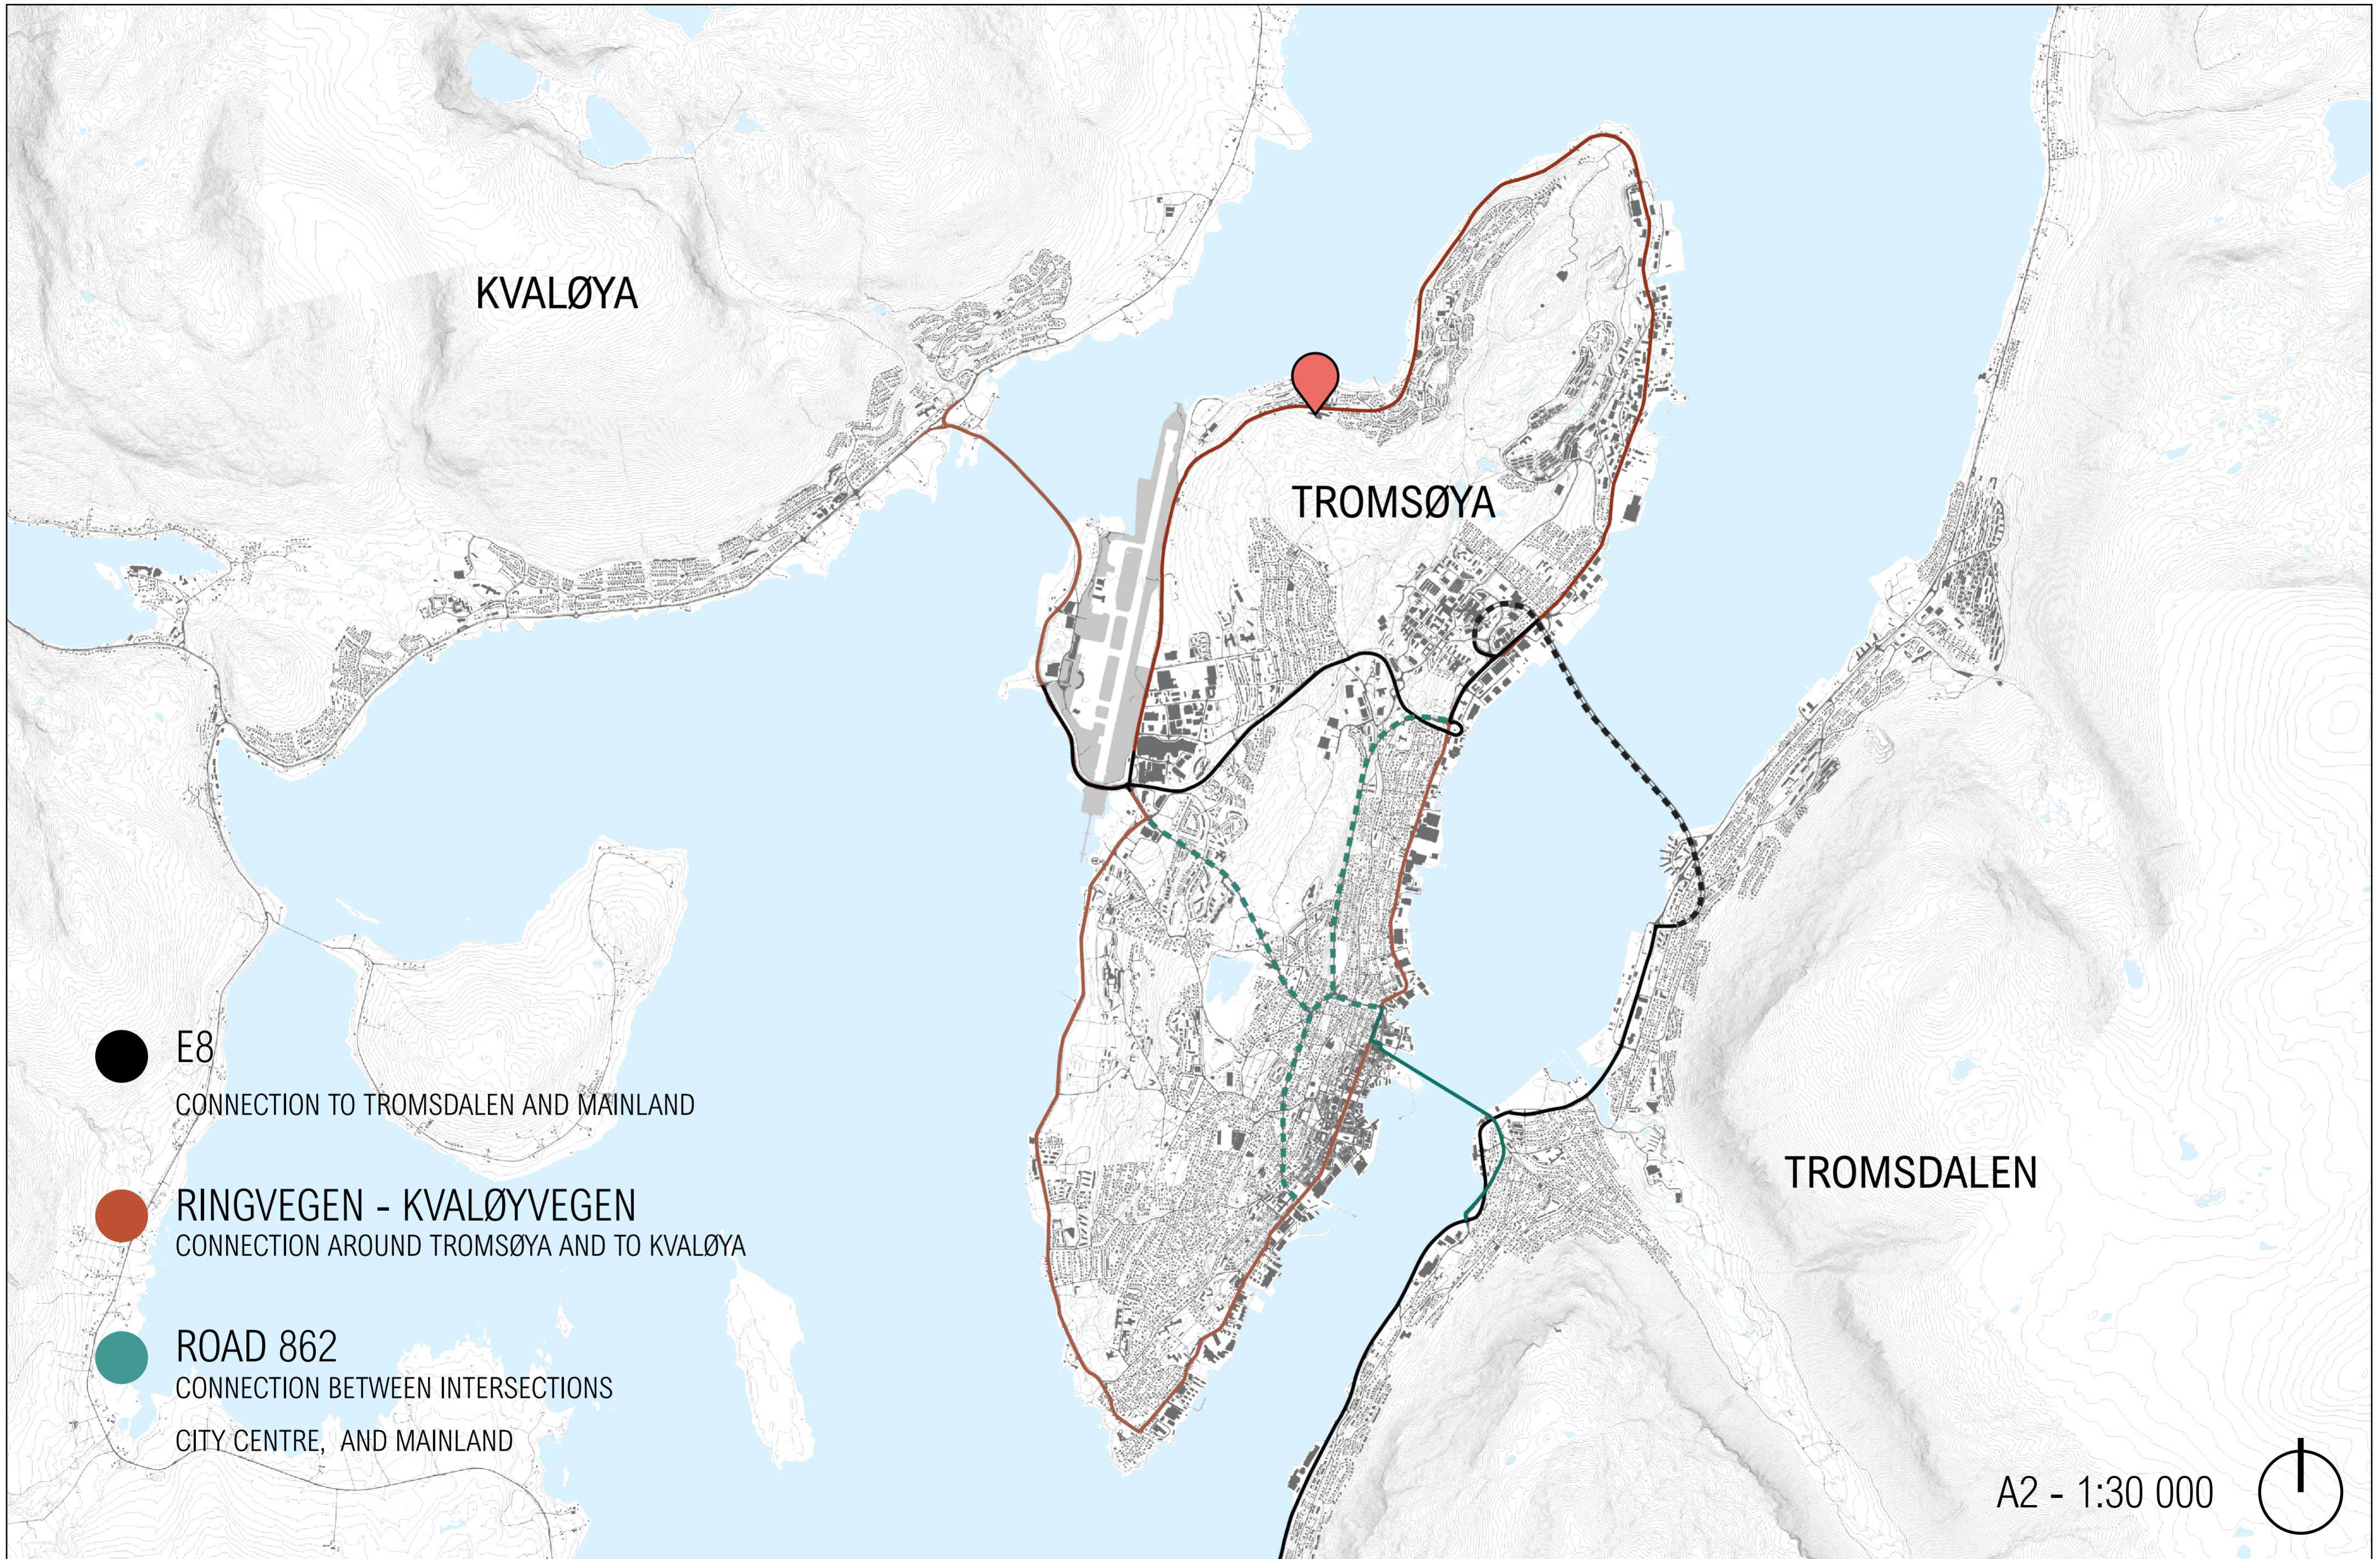

# SITE RELATIONS


○ REGULATION PLAN OUTLINE

● RING ROAD WITH BIKE/PEDESTRIAN ROAD

● SCHOOL AND KINDERGARTEN

▨ RESIDENTIAL AREA


● MARKA

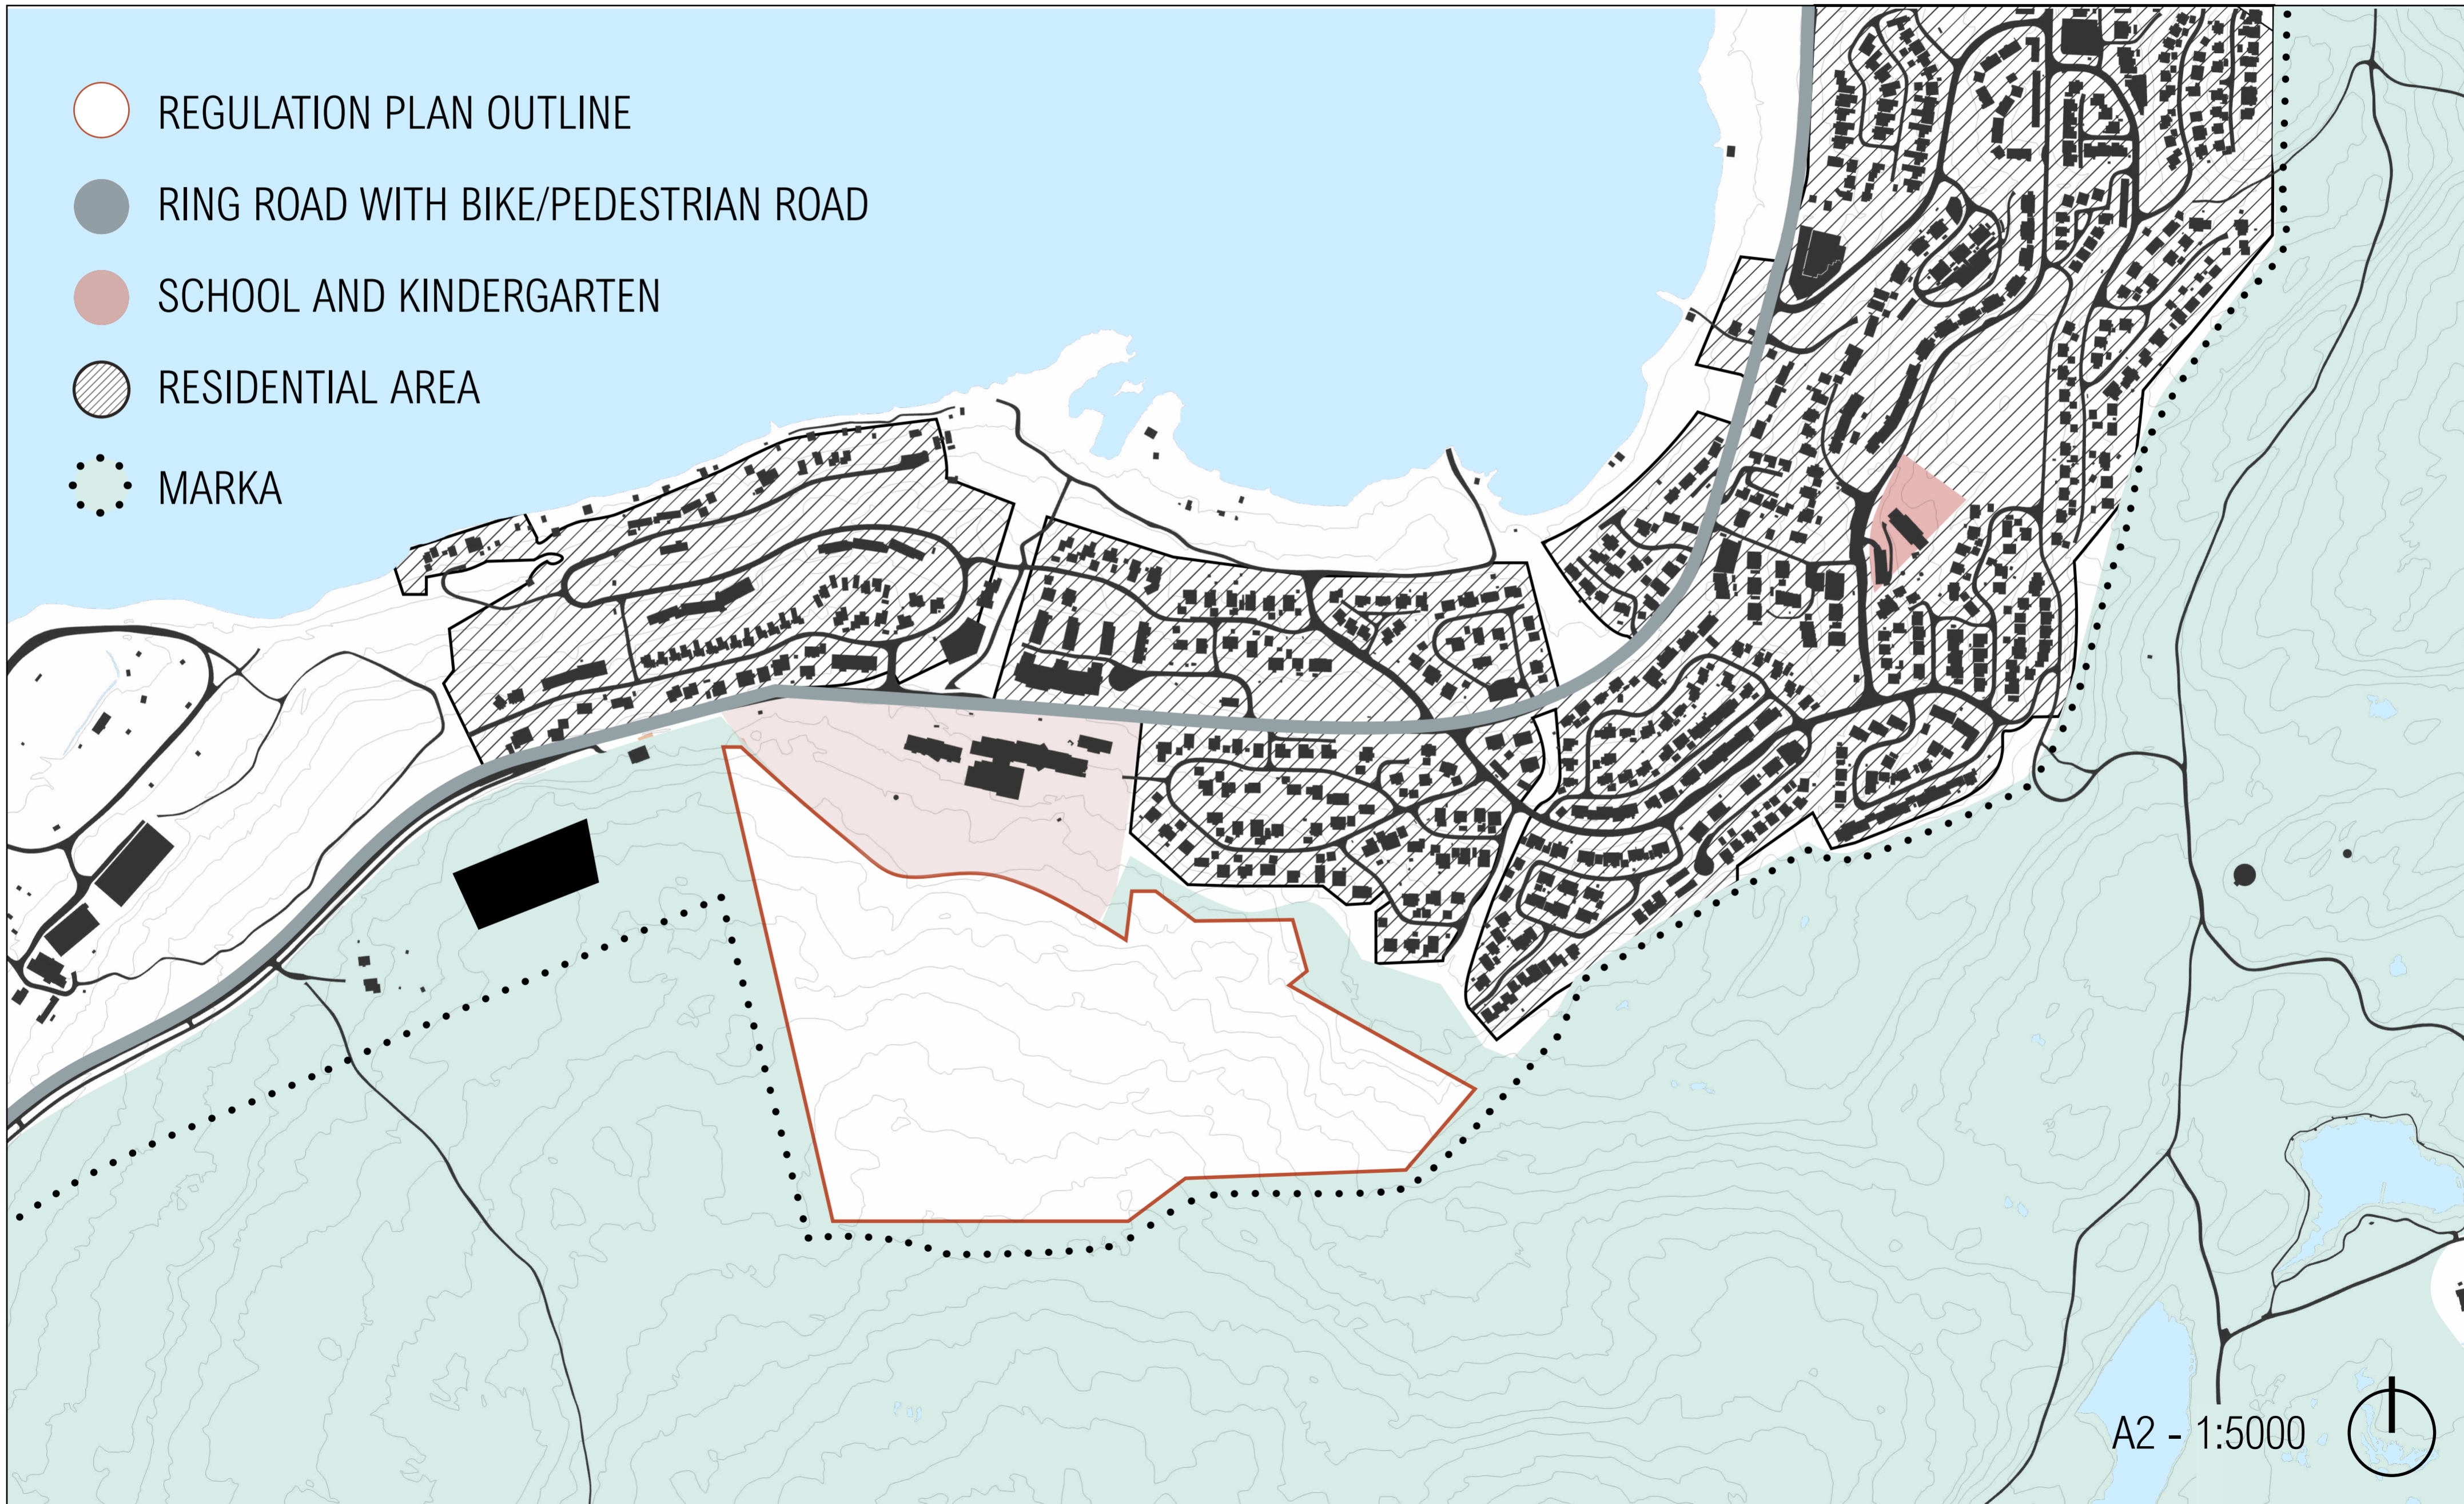

A2 - 1:5000





# TERRAIN SECTION

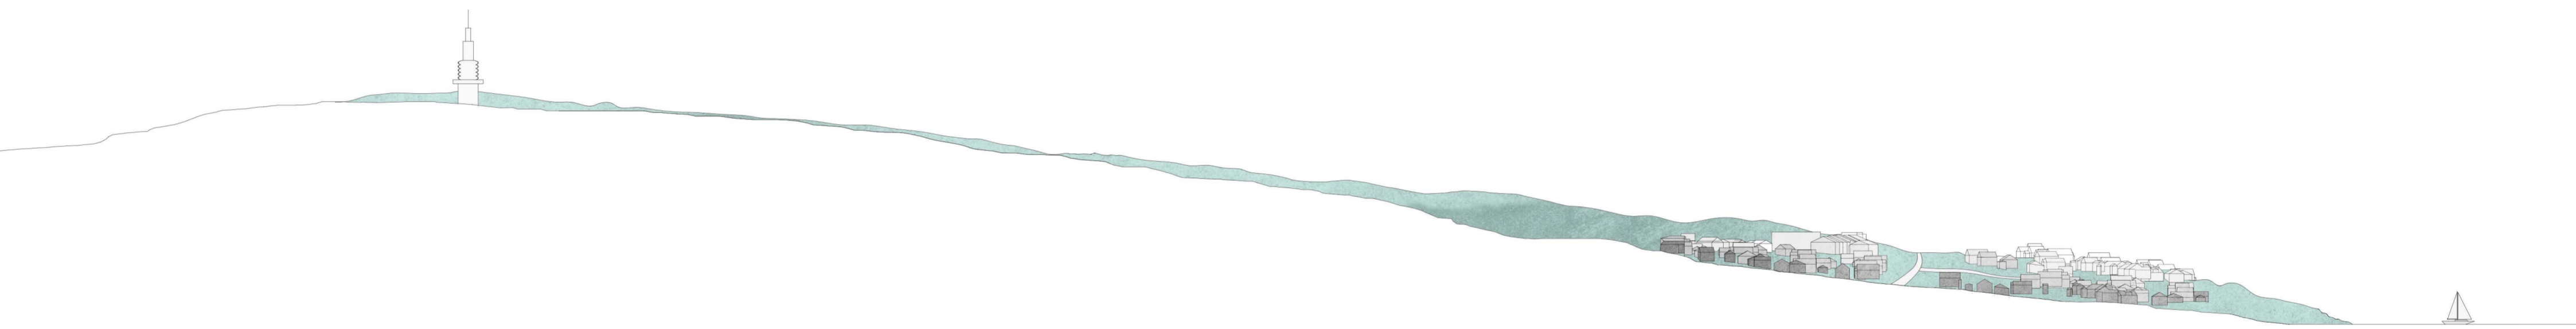

A2 - 1:3000



# SITE REGULATIONS

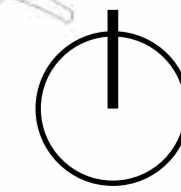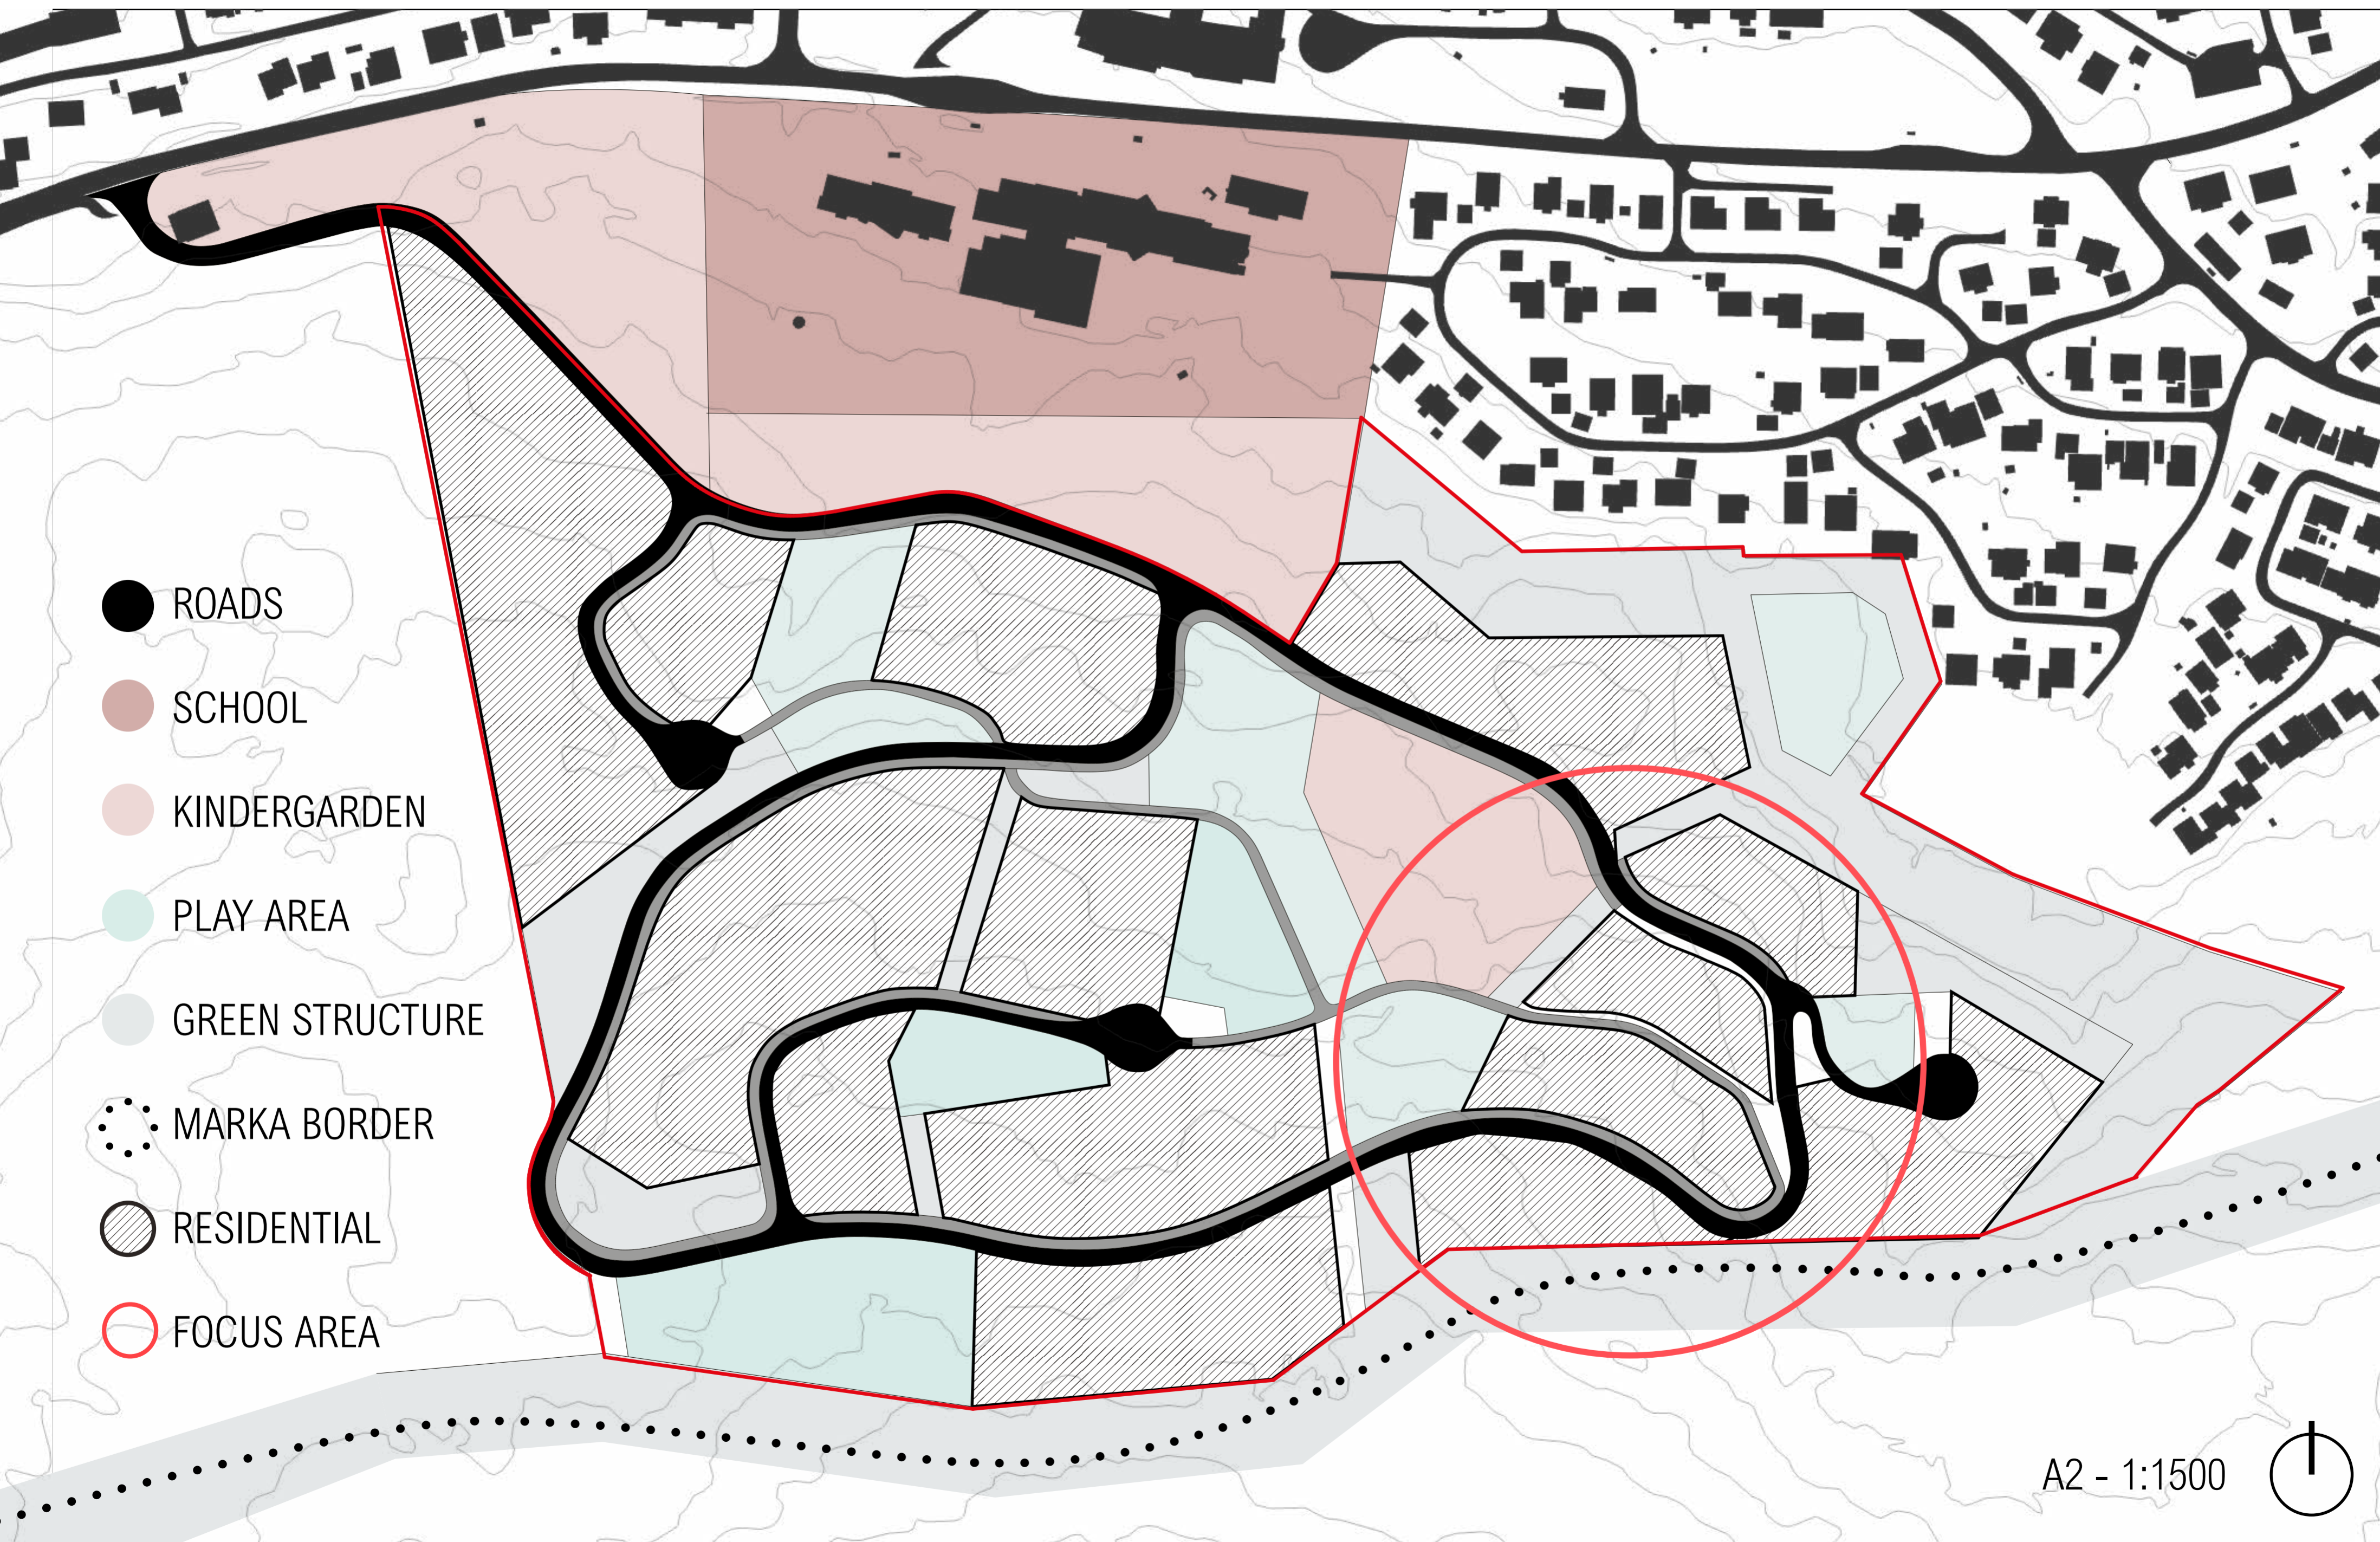

# ZONES AND UTILIZATION

Ⓐ 67 %BRA


Ⓑ 55 %BRA

Ⓒ 95 %BRA

Ⓓ 90 %BRA



A2 - 1:500

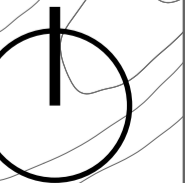





# SITUATION PLAN




A2 - 1:500

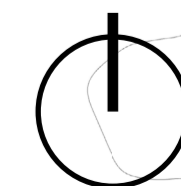

# FIRST FLOOR PLAN

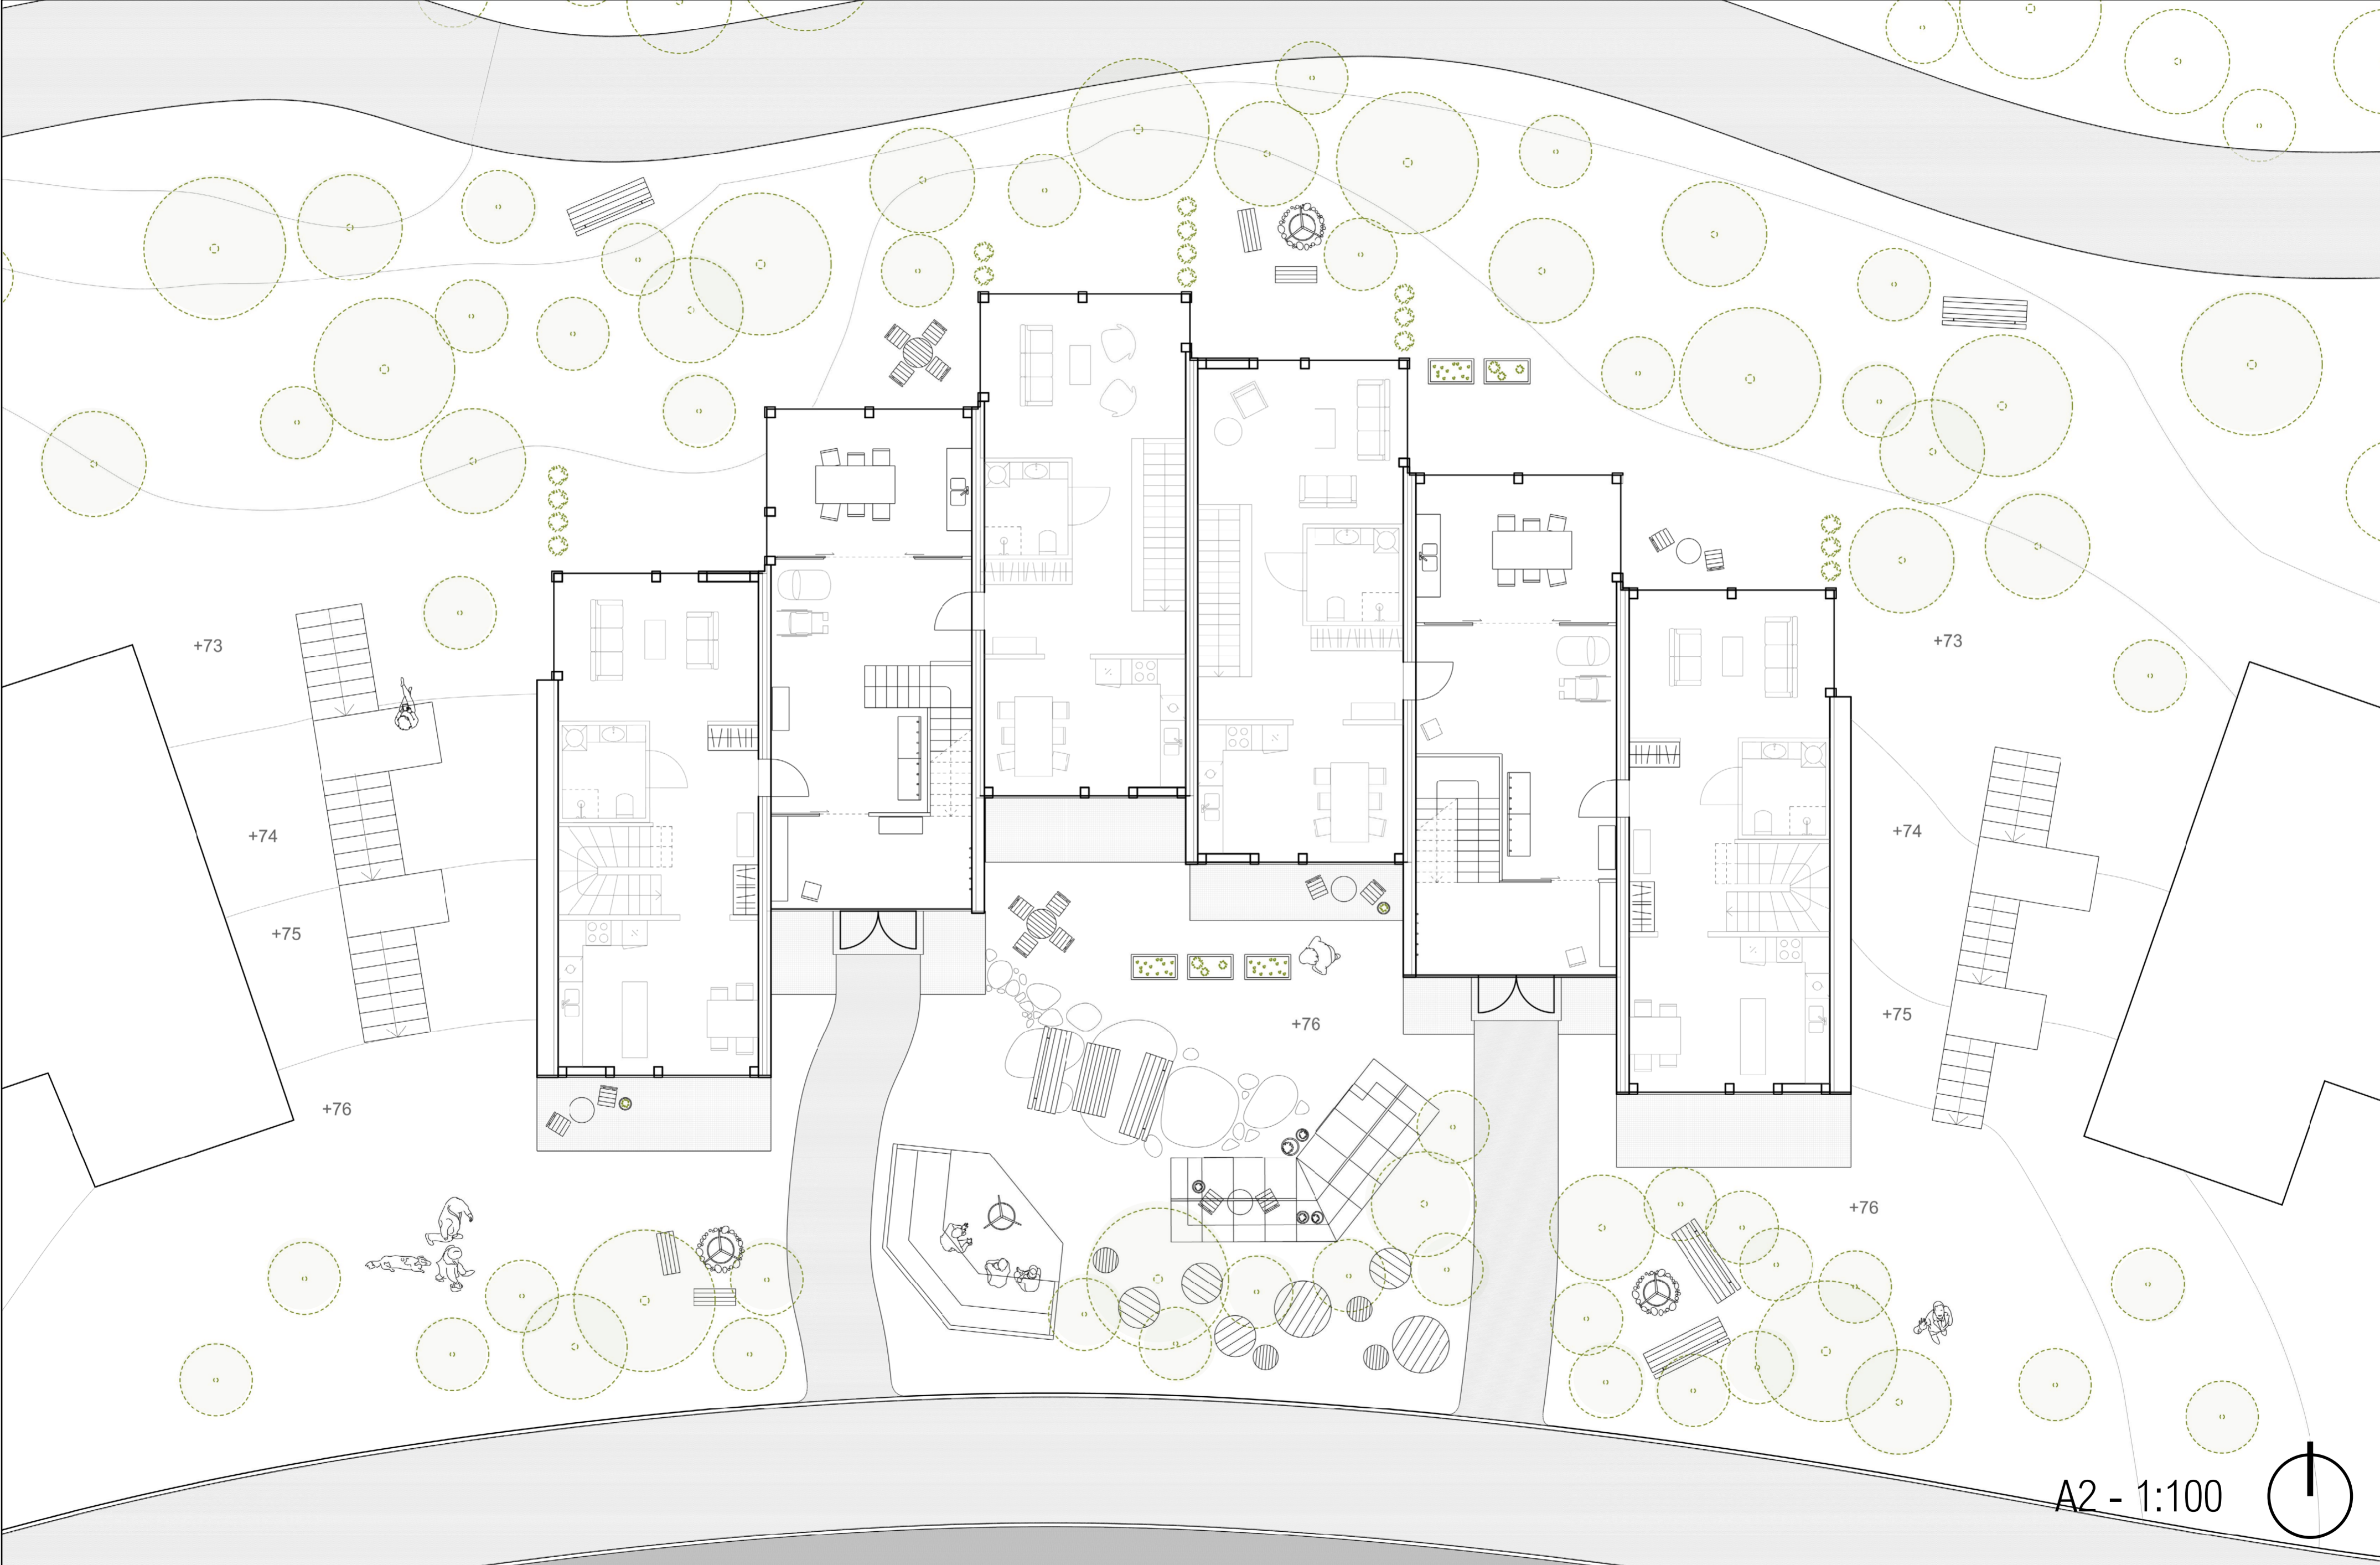


A2 - 1:100

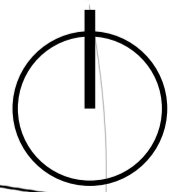


# FIRST FLOOR PLAN


- COMMON GARDEN
- PRIVATE GARDENS
- PRIVATE DECK
- COMMON ROOM

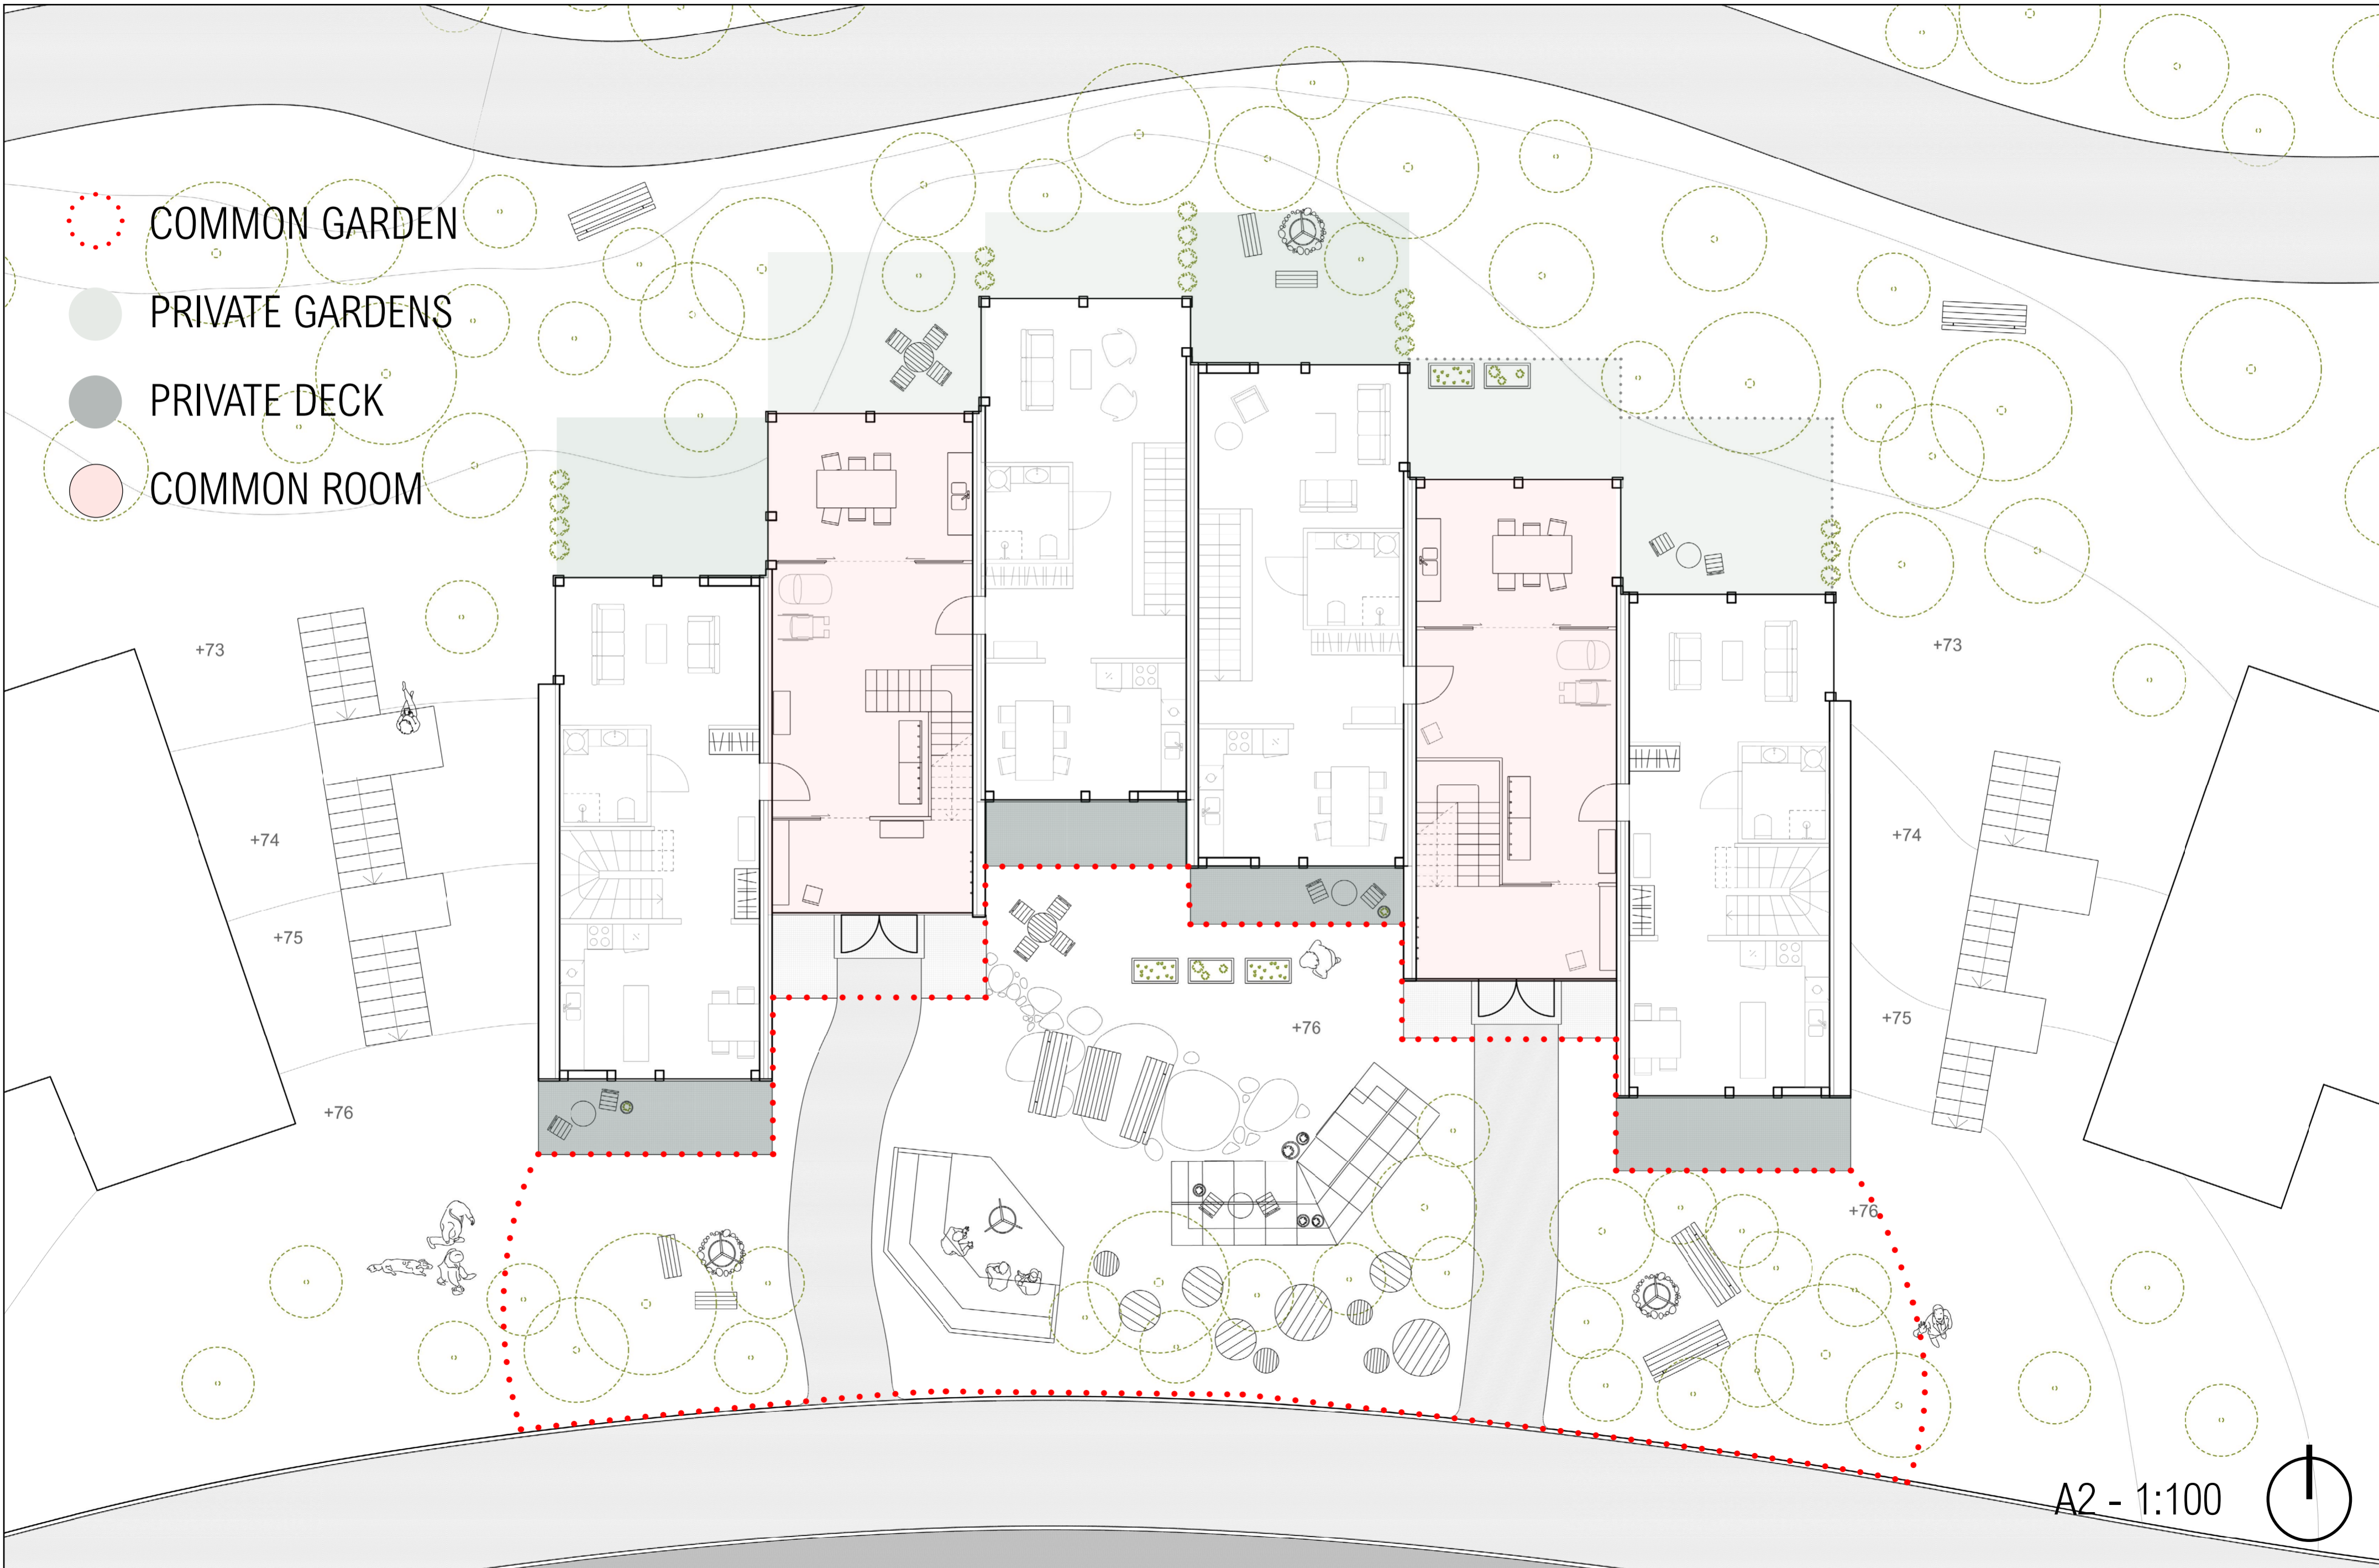


A2 - 1:100

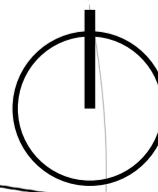


# DISPLACEMENT PRINCIPLE

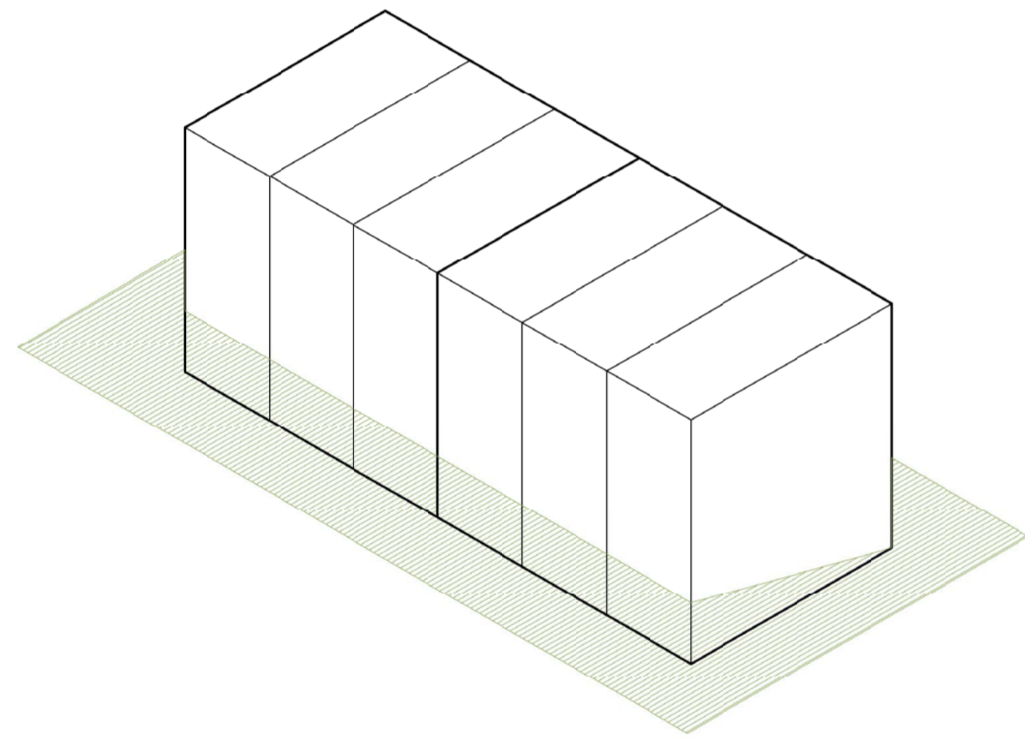


connect base groups

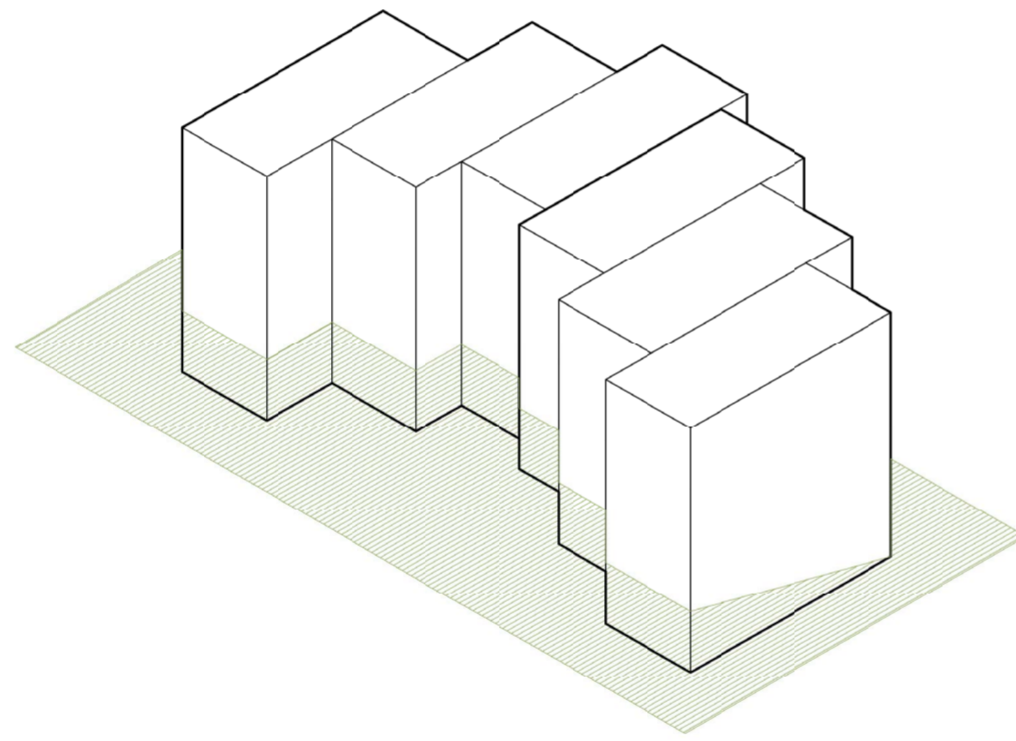

horizontal displacement  
= sheltered outdoor space

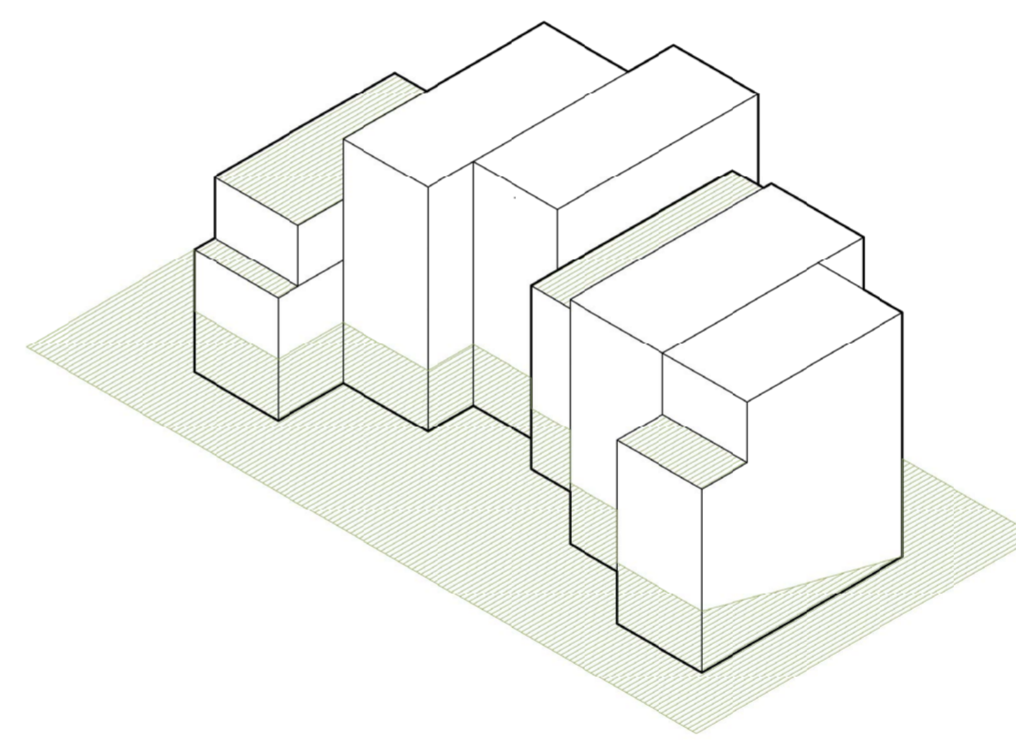


vertical displacement  
= additional outdoor spaces

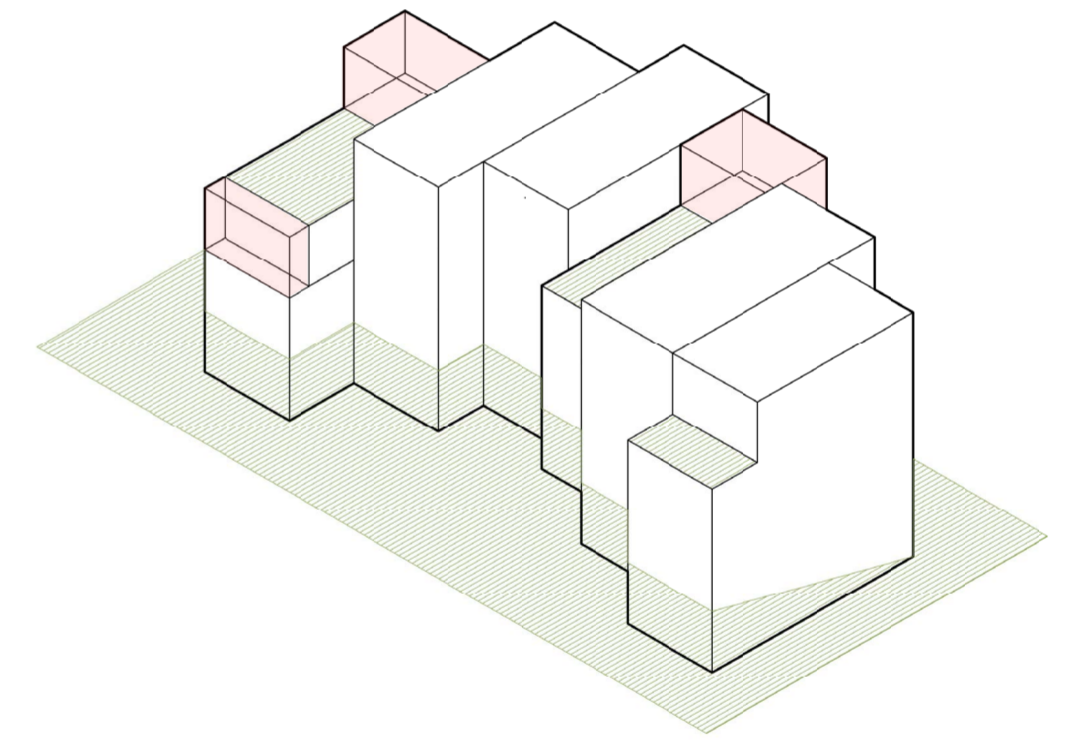


+ possibility of climatized and  
sheltered outdoor spaces


# DISTRIBUTION OF UNITS

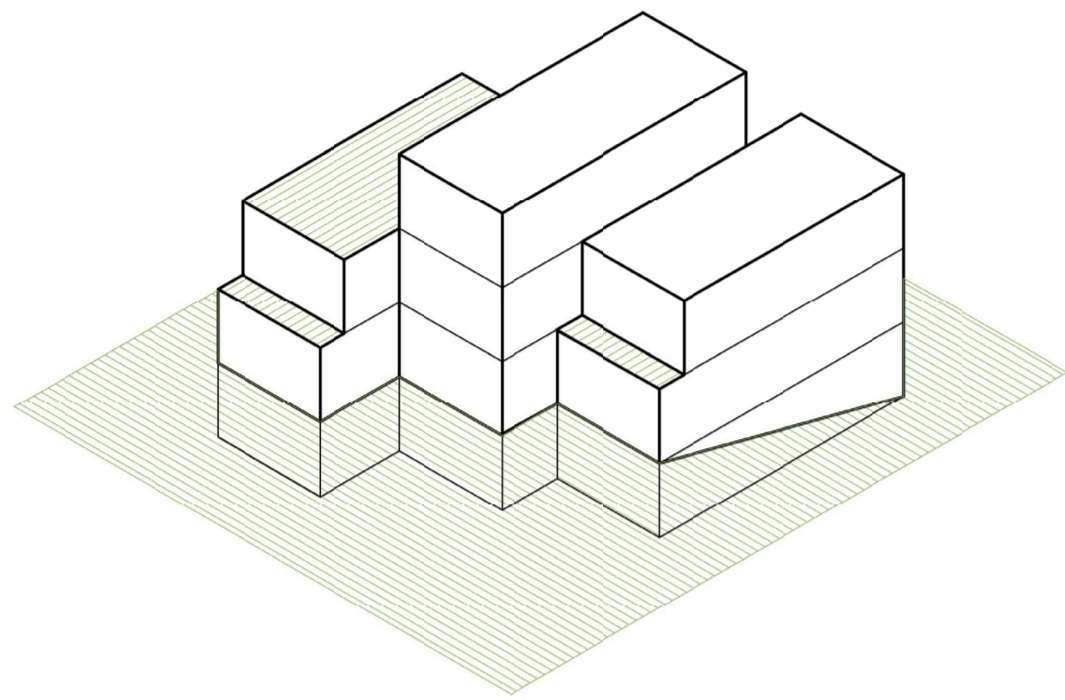


base group

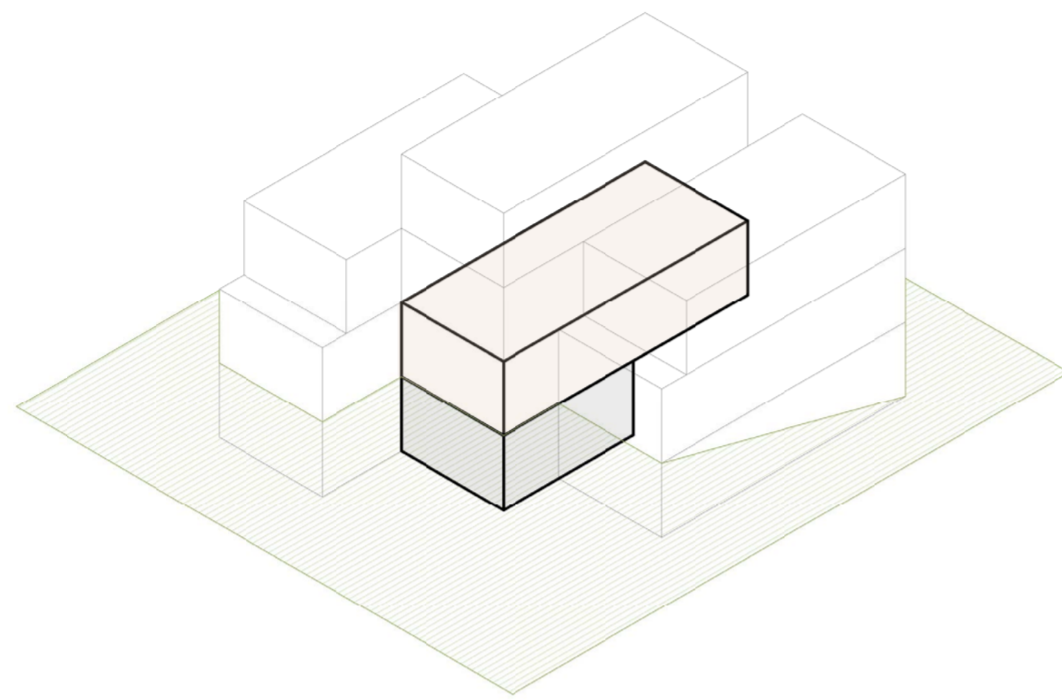


Entrance + Basement

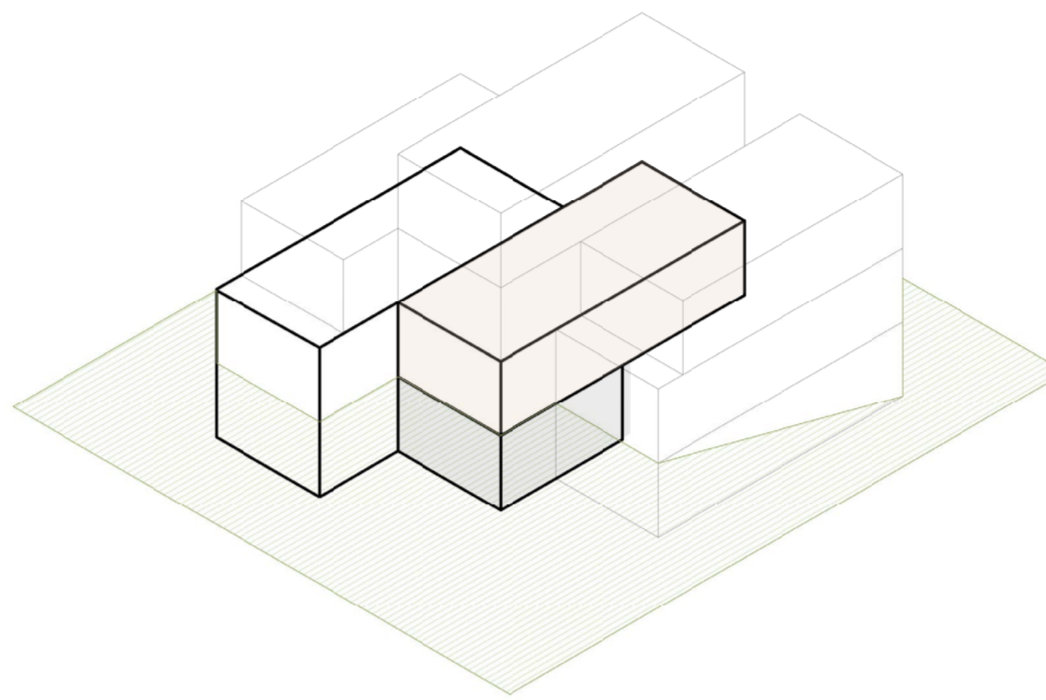


Two-storey unit  
with garden connection

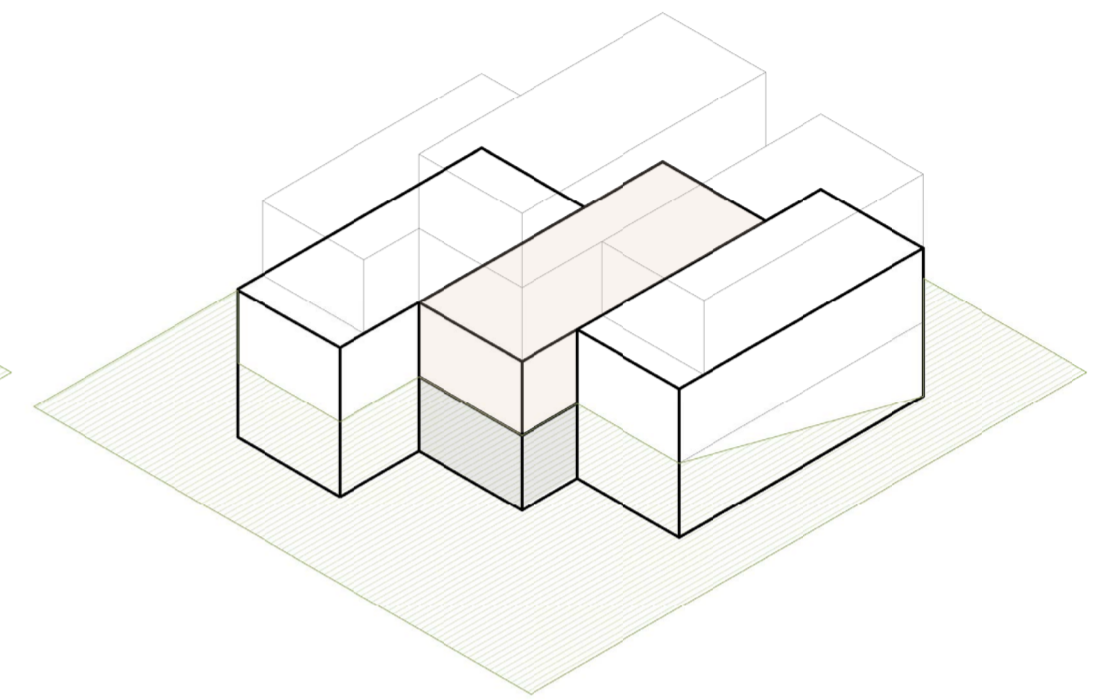


Two-storey unit  
with garden connection

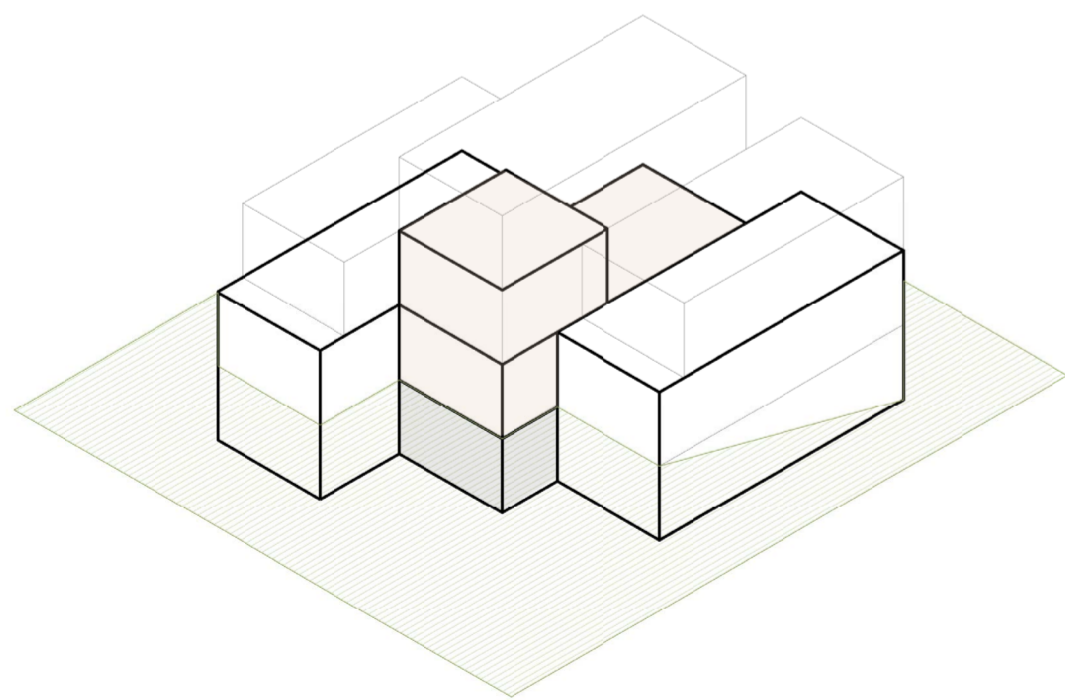


2nd floor entrance

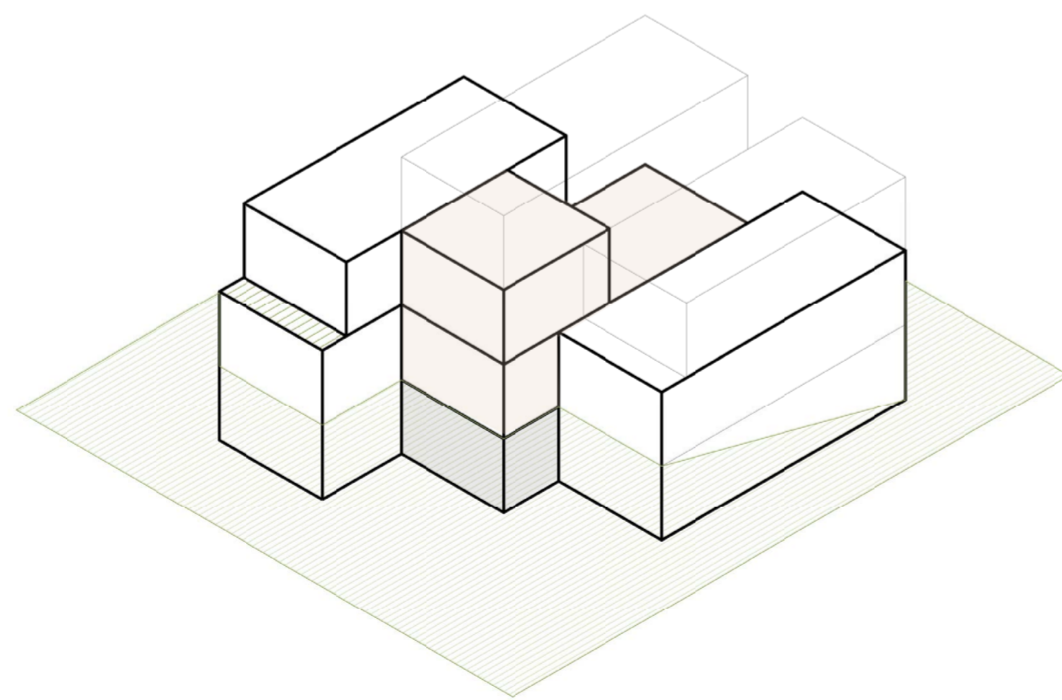

Single-storey unit  
with balcony

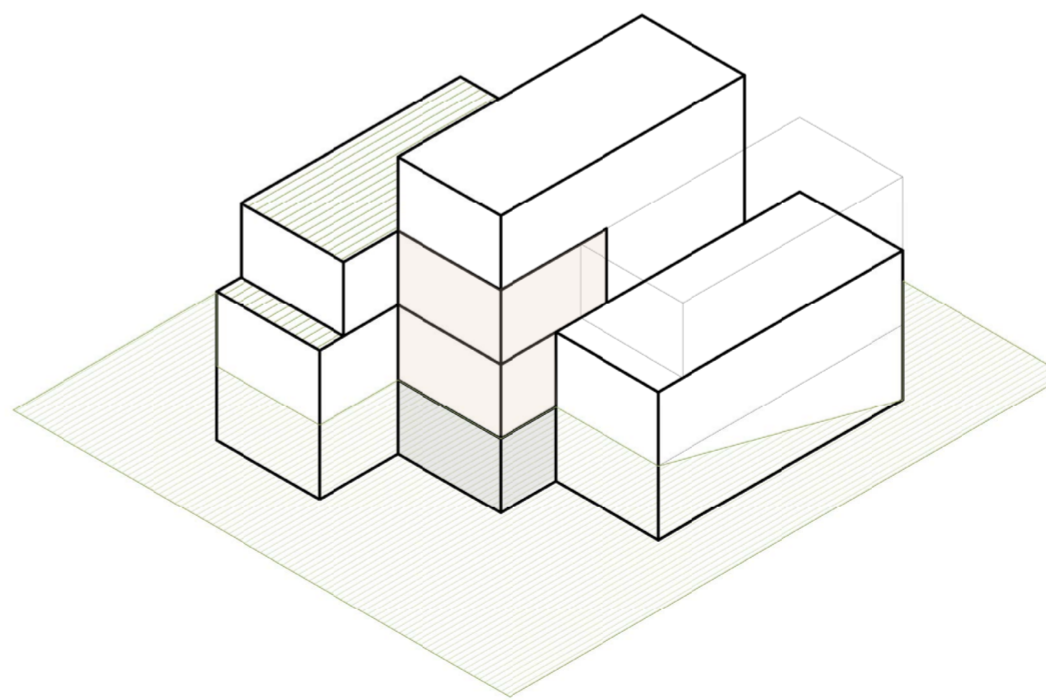


Two-storey unit  
with adjacent roof terrace

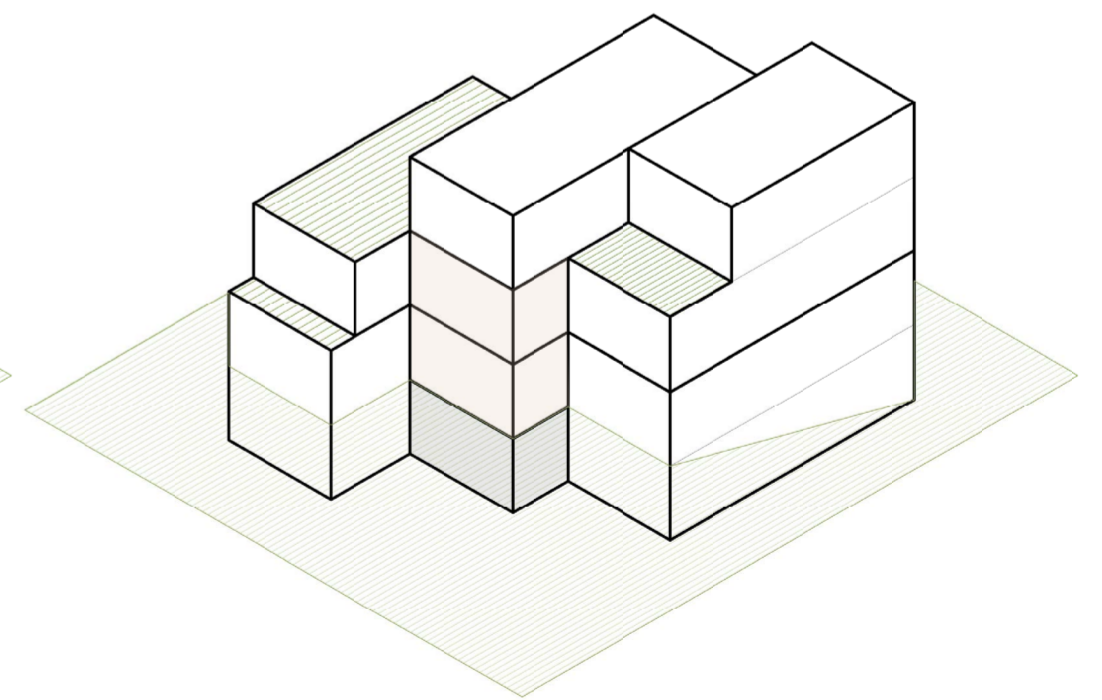


two-storey unit  
with balcony


# TYPICAL FLOOR PLANS

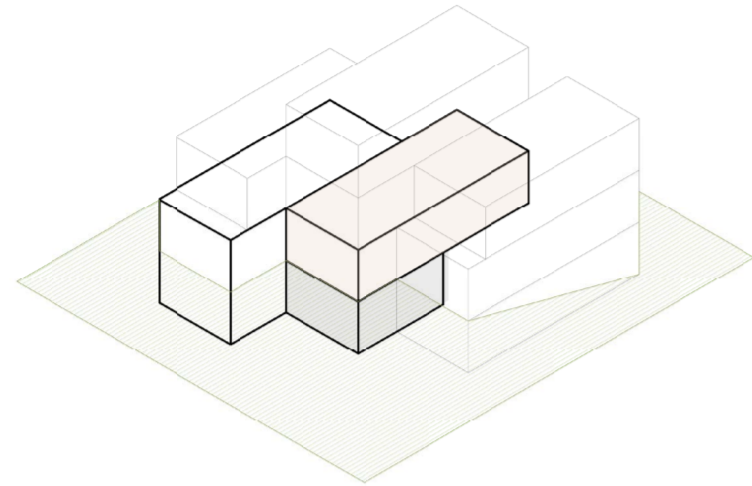





Two-storey unit  
with garden connection

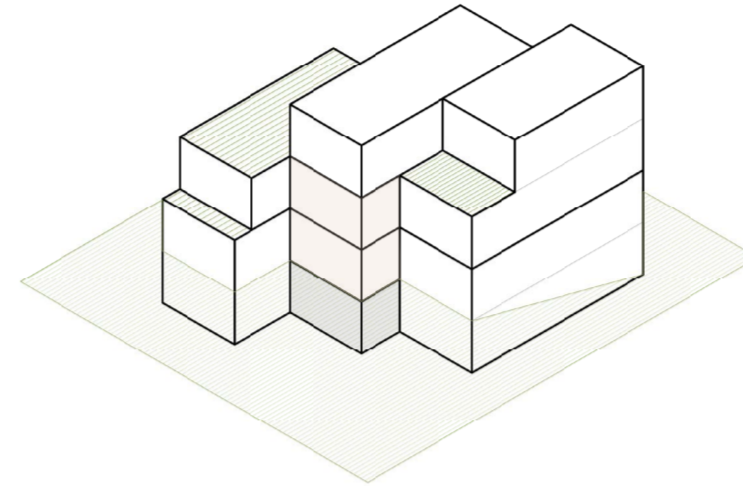


two-storey unit  
with balcony

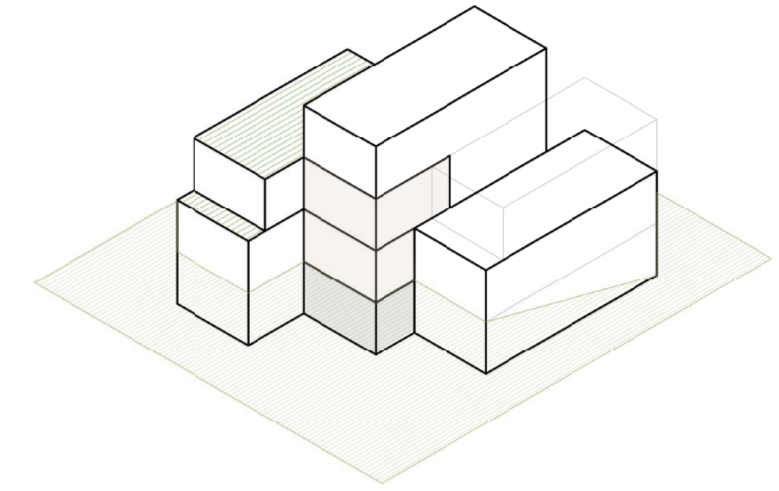


Two-storey unit  
with adjacent roof terrace

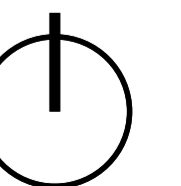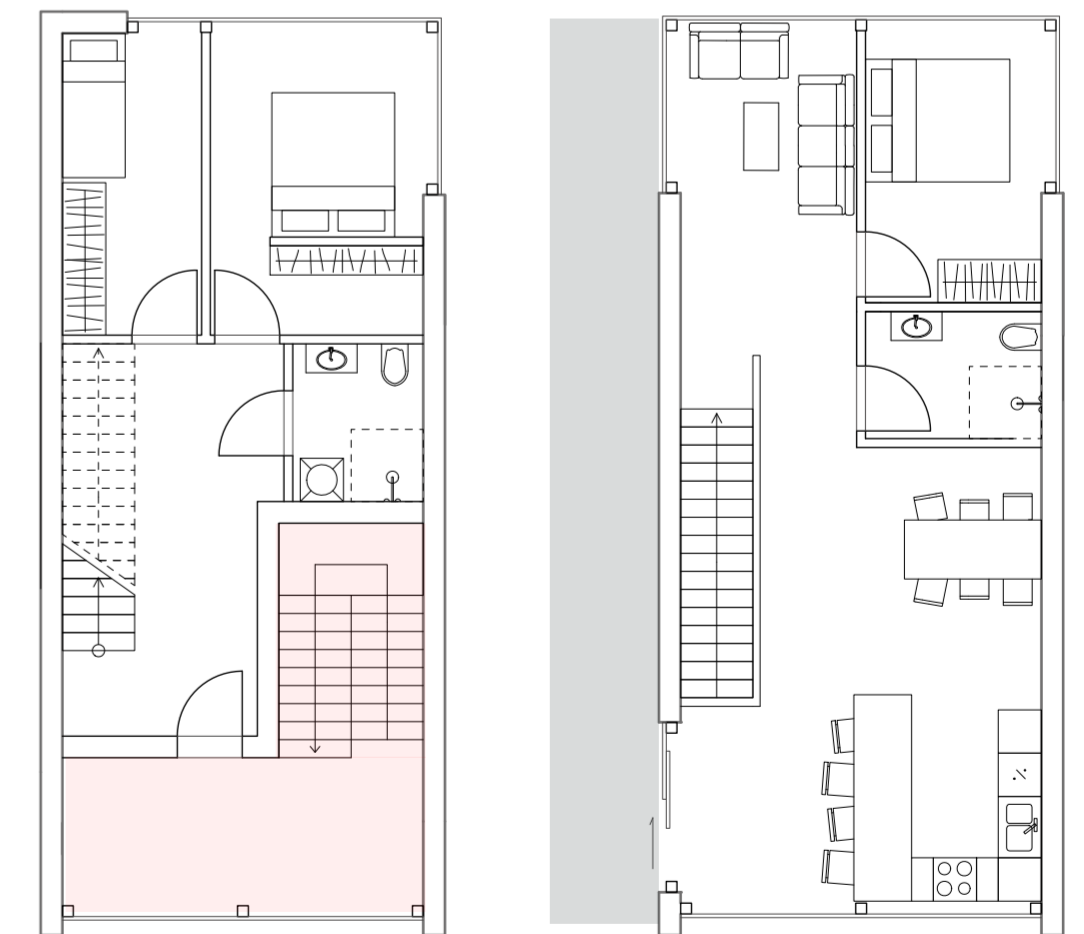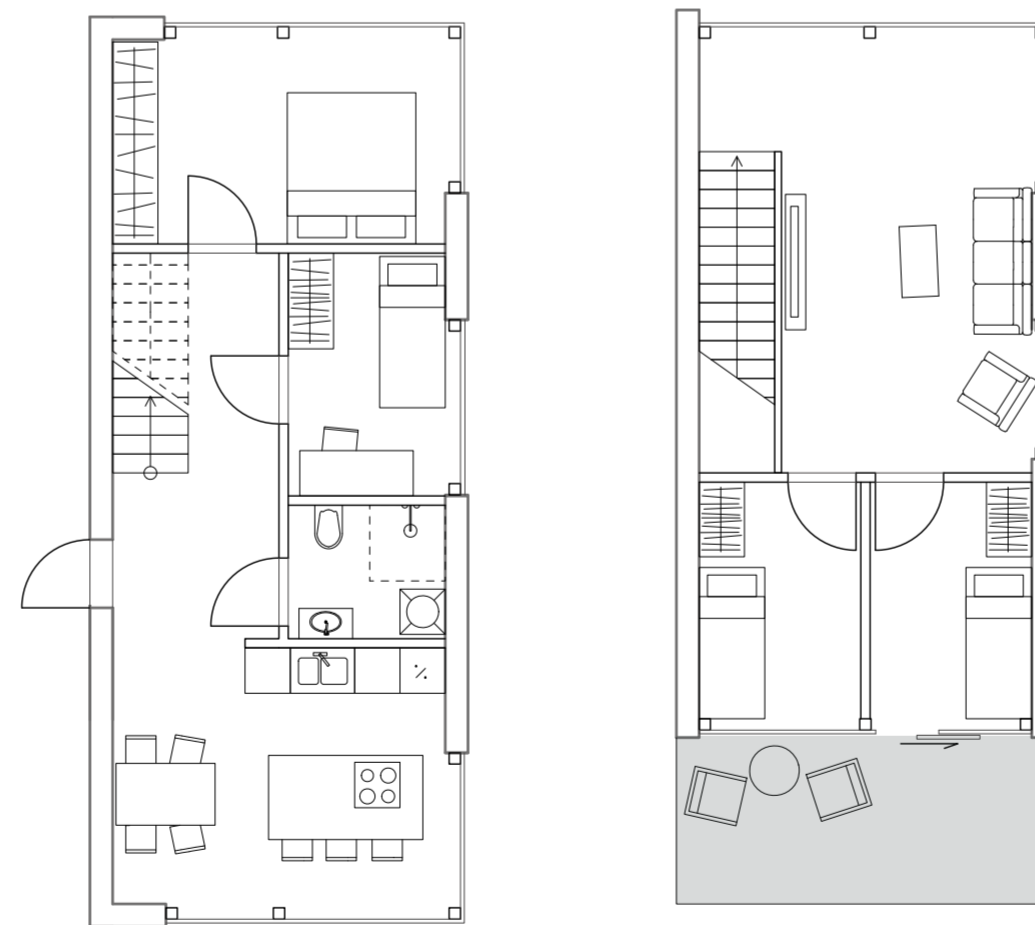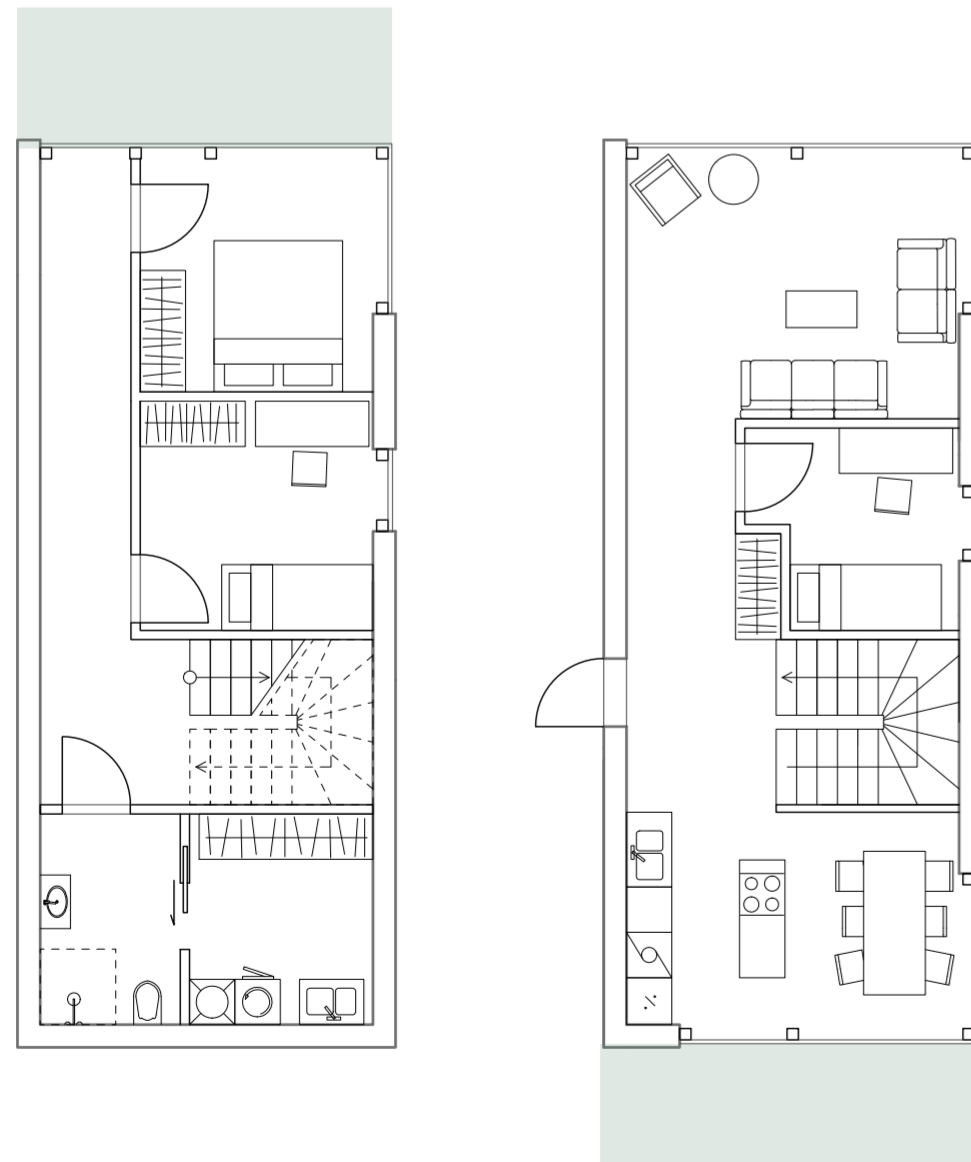


# TYPICAL FLOOR PLANS

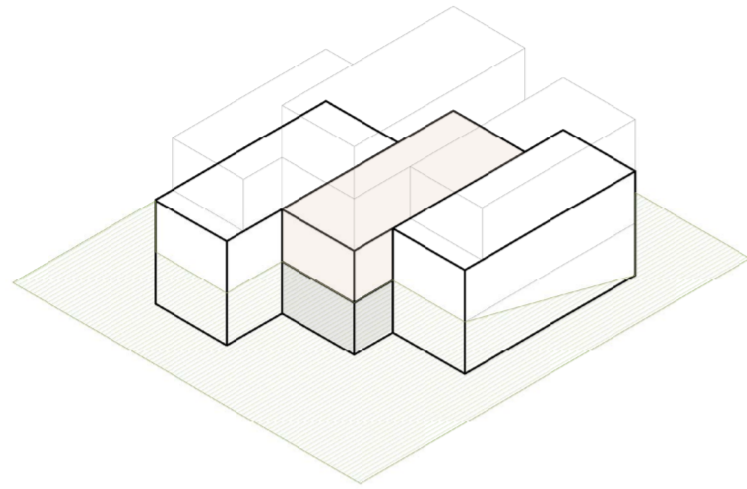





Two-storey unit with side wing and garden connection

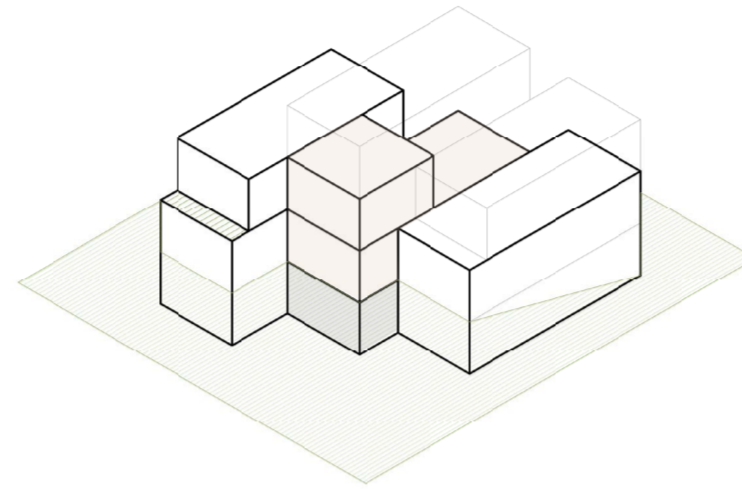

Single-storey unit with balcony

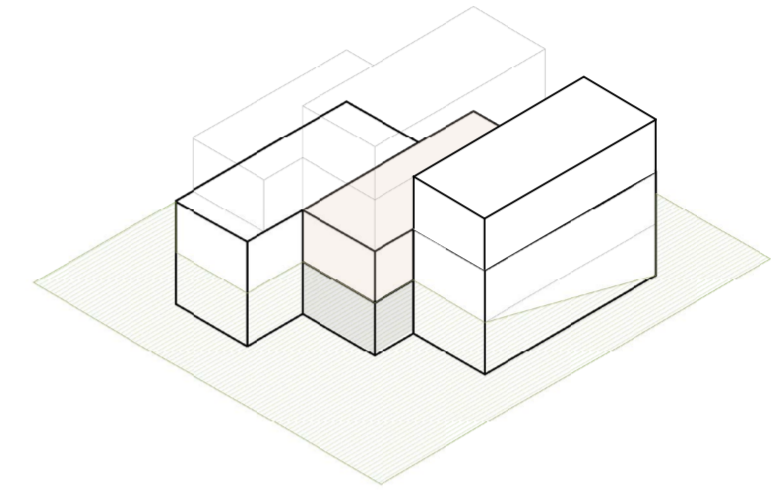


Three-storey unit with garden connection

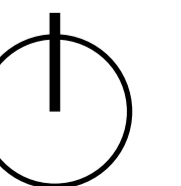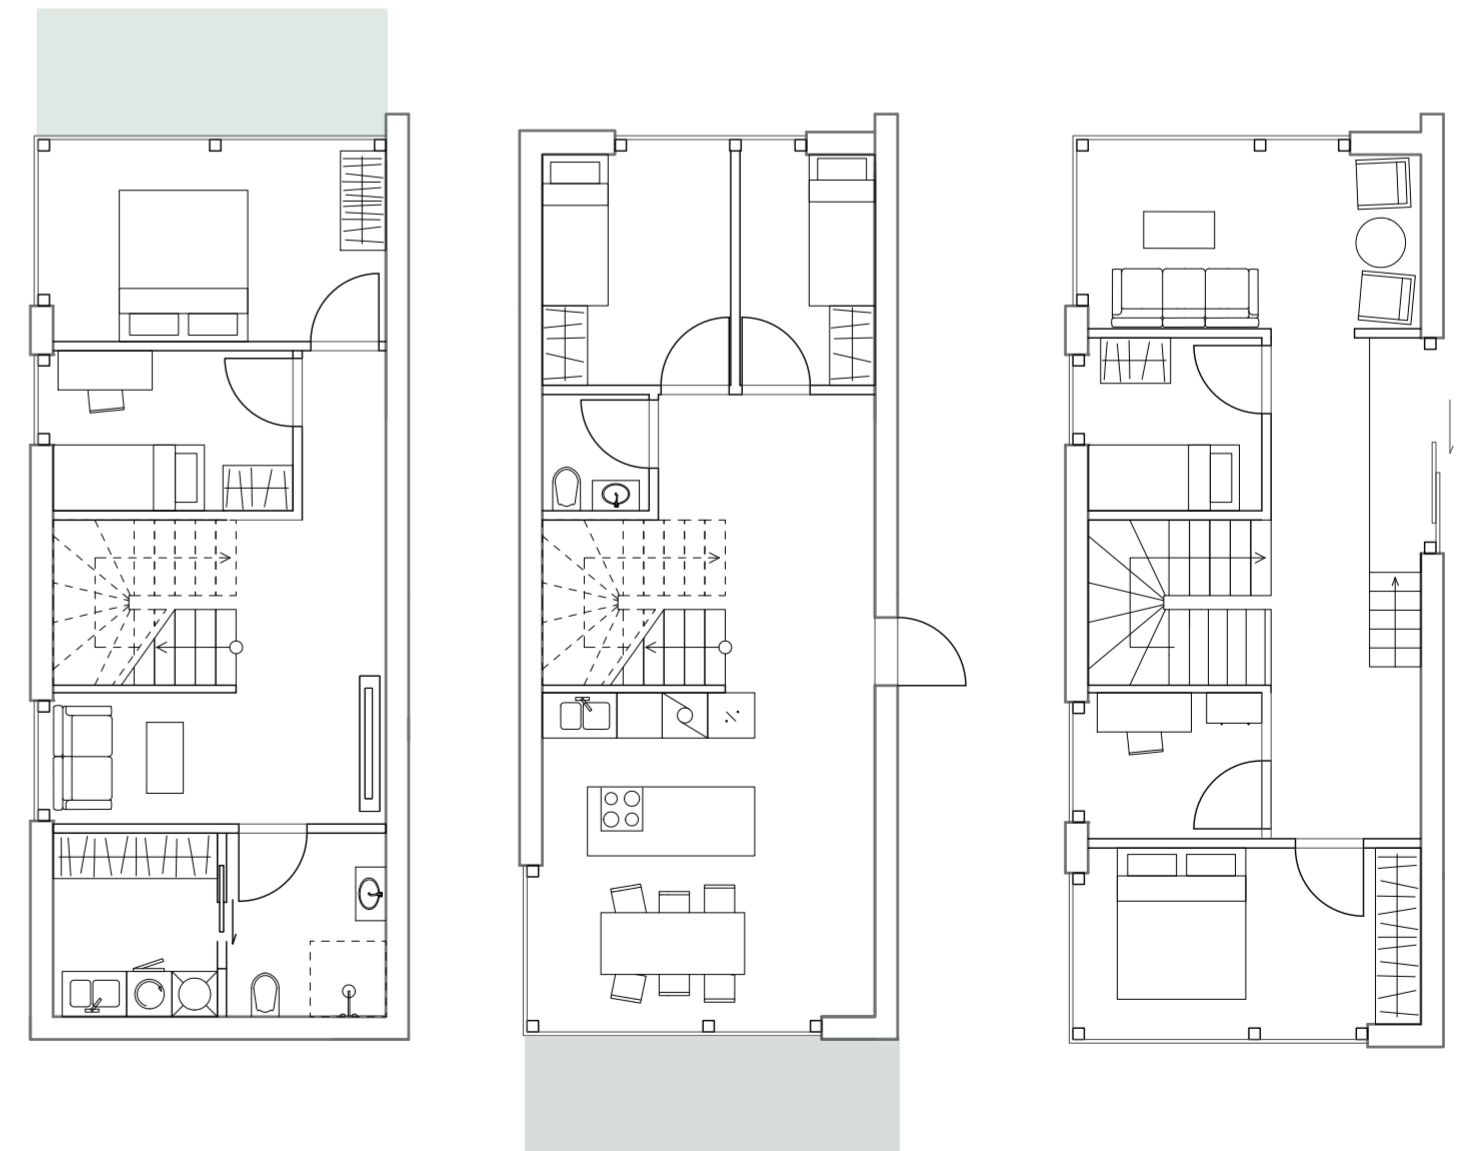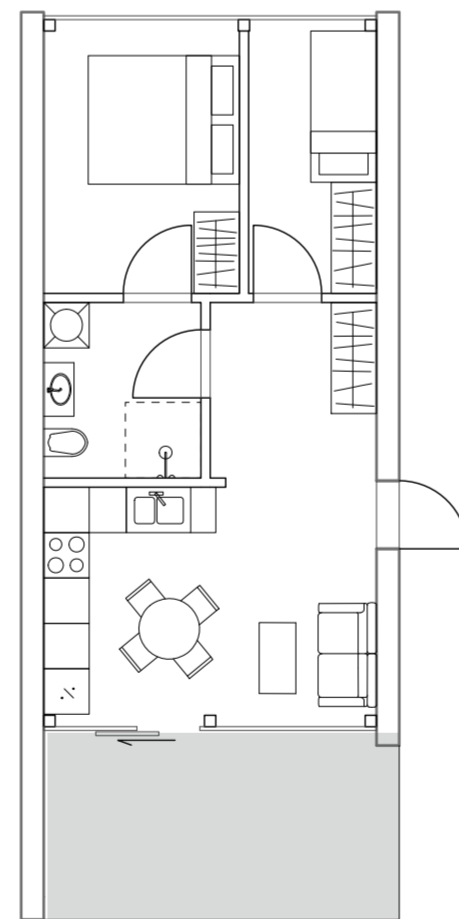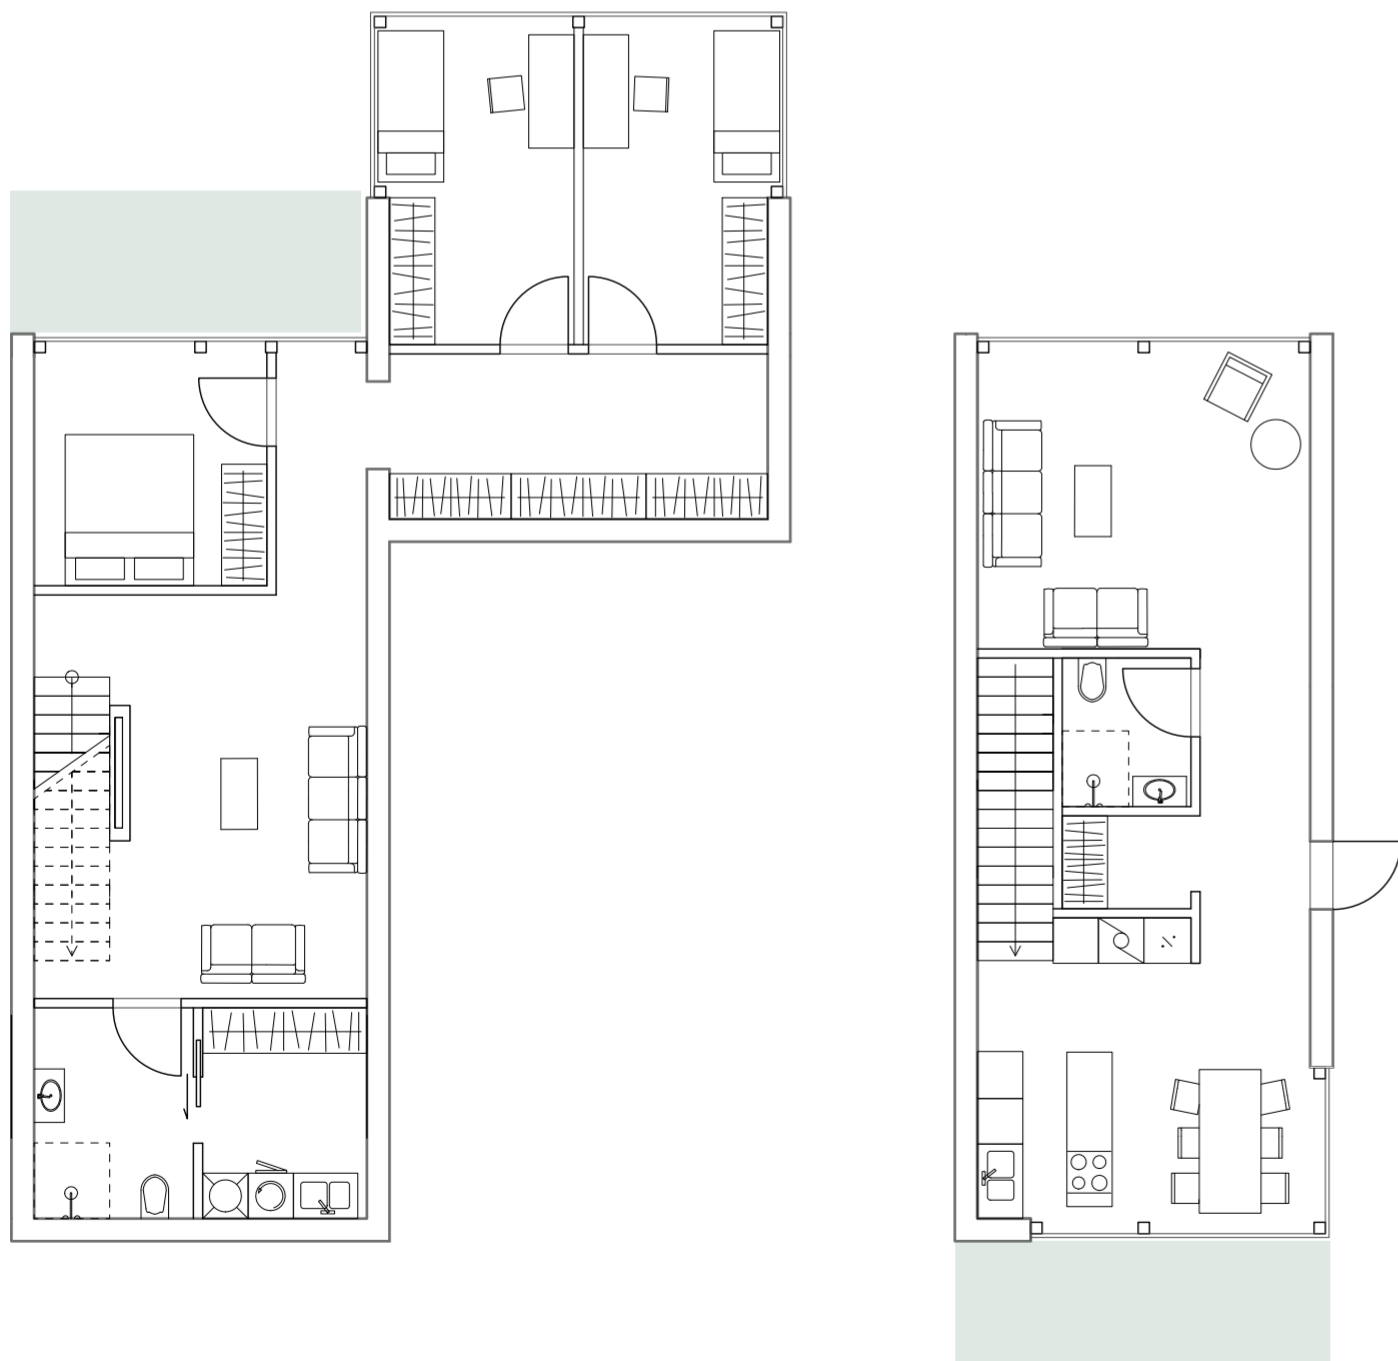

# LONG SECTION



A2 - 1:100

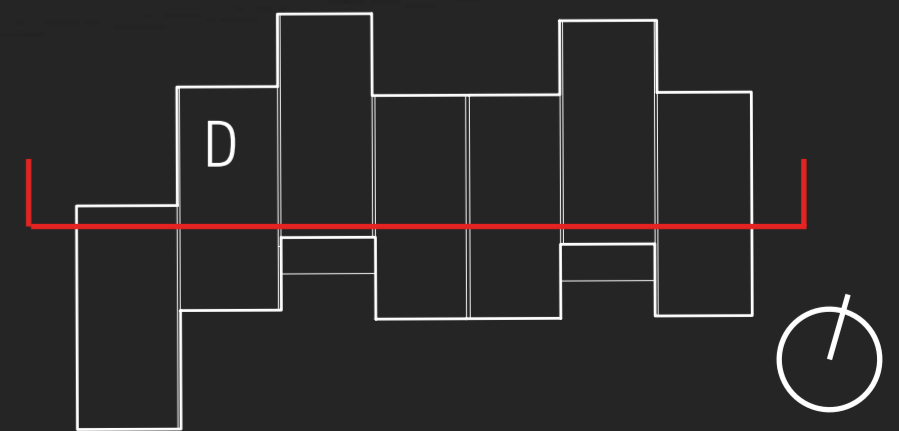



# SHORT SECTION



A2 - 1:75

