



FARM -Future and Rehab Movement




Section

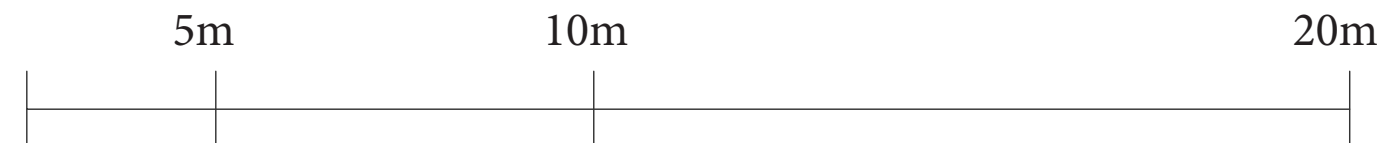

Four individual buildings

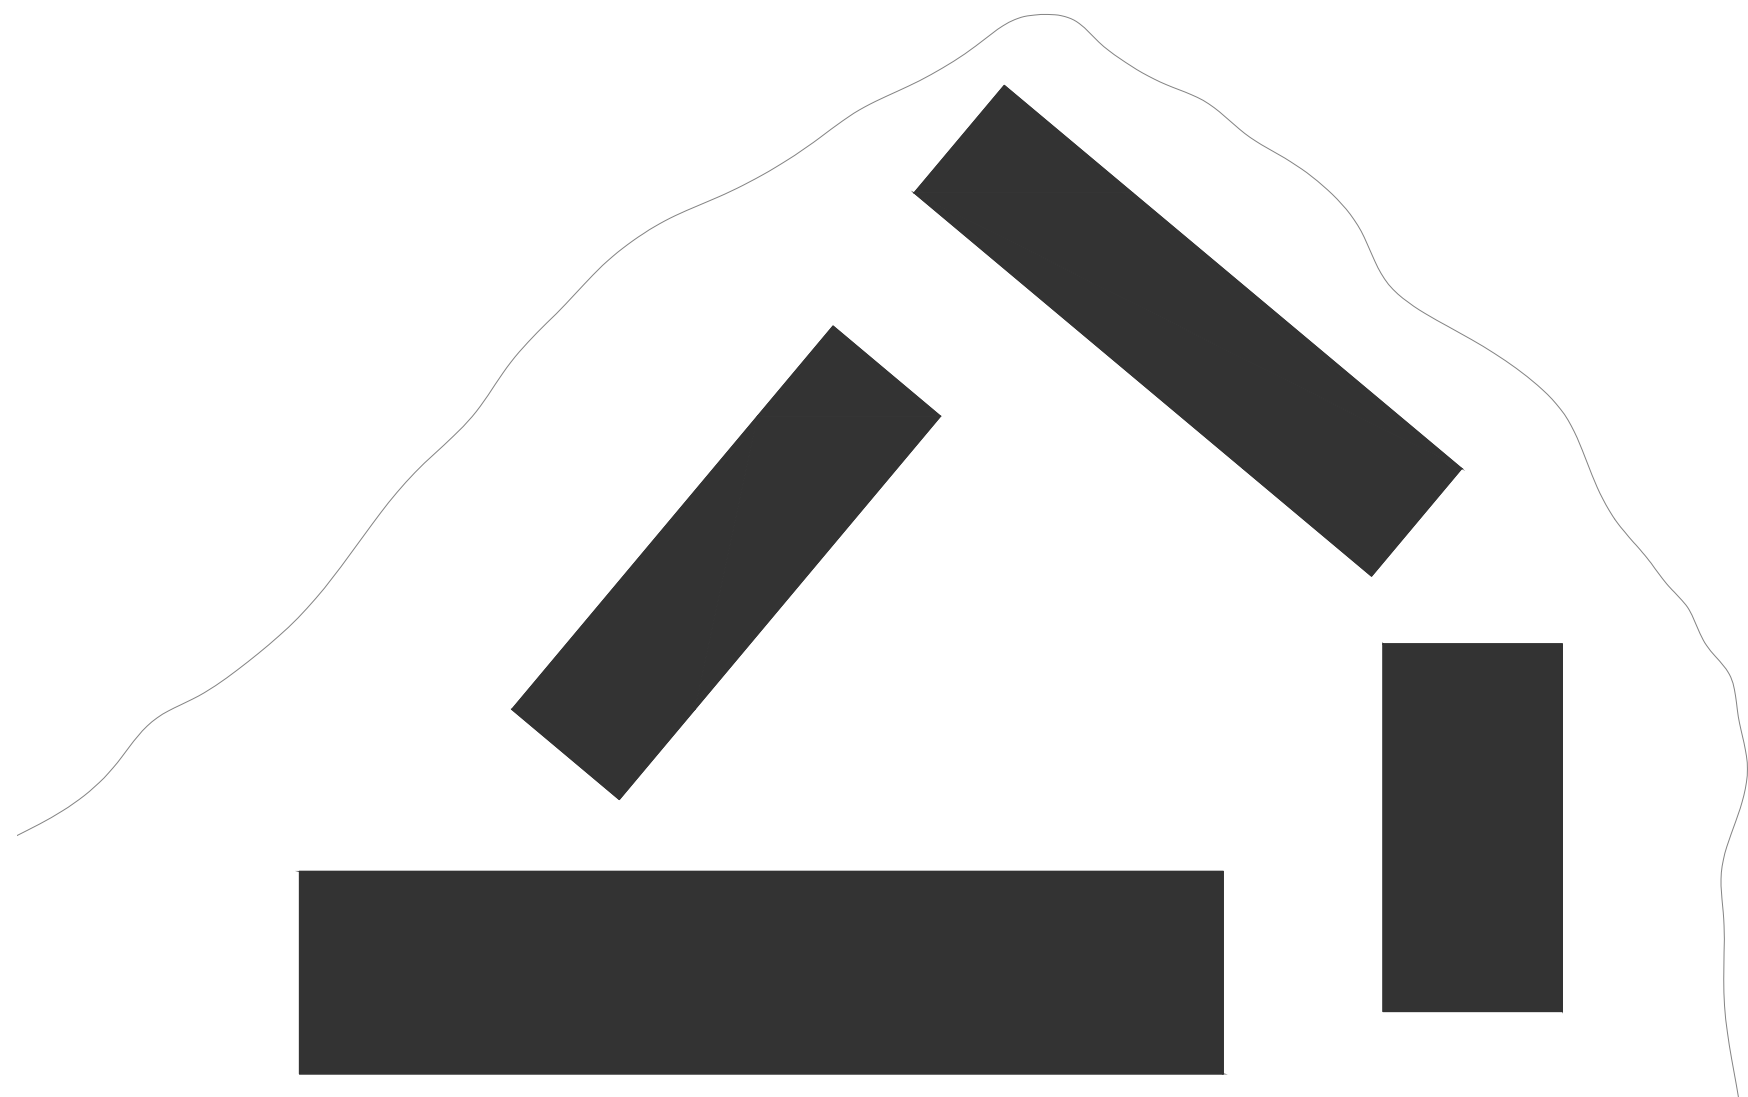

Placed on site

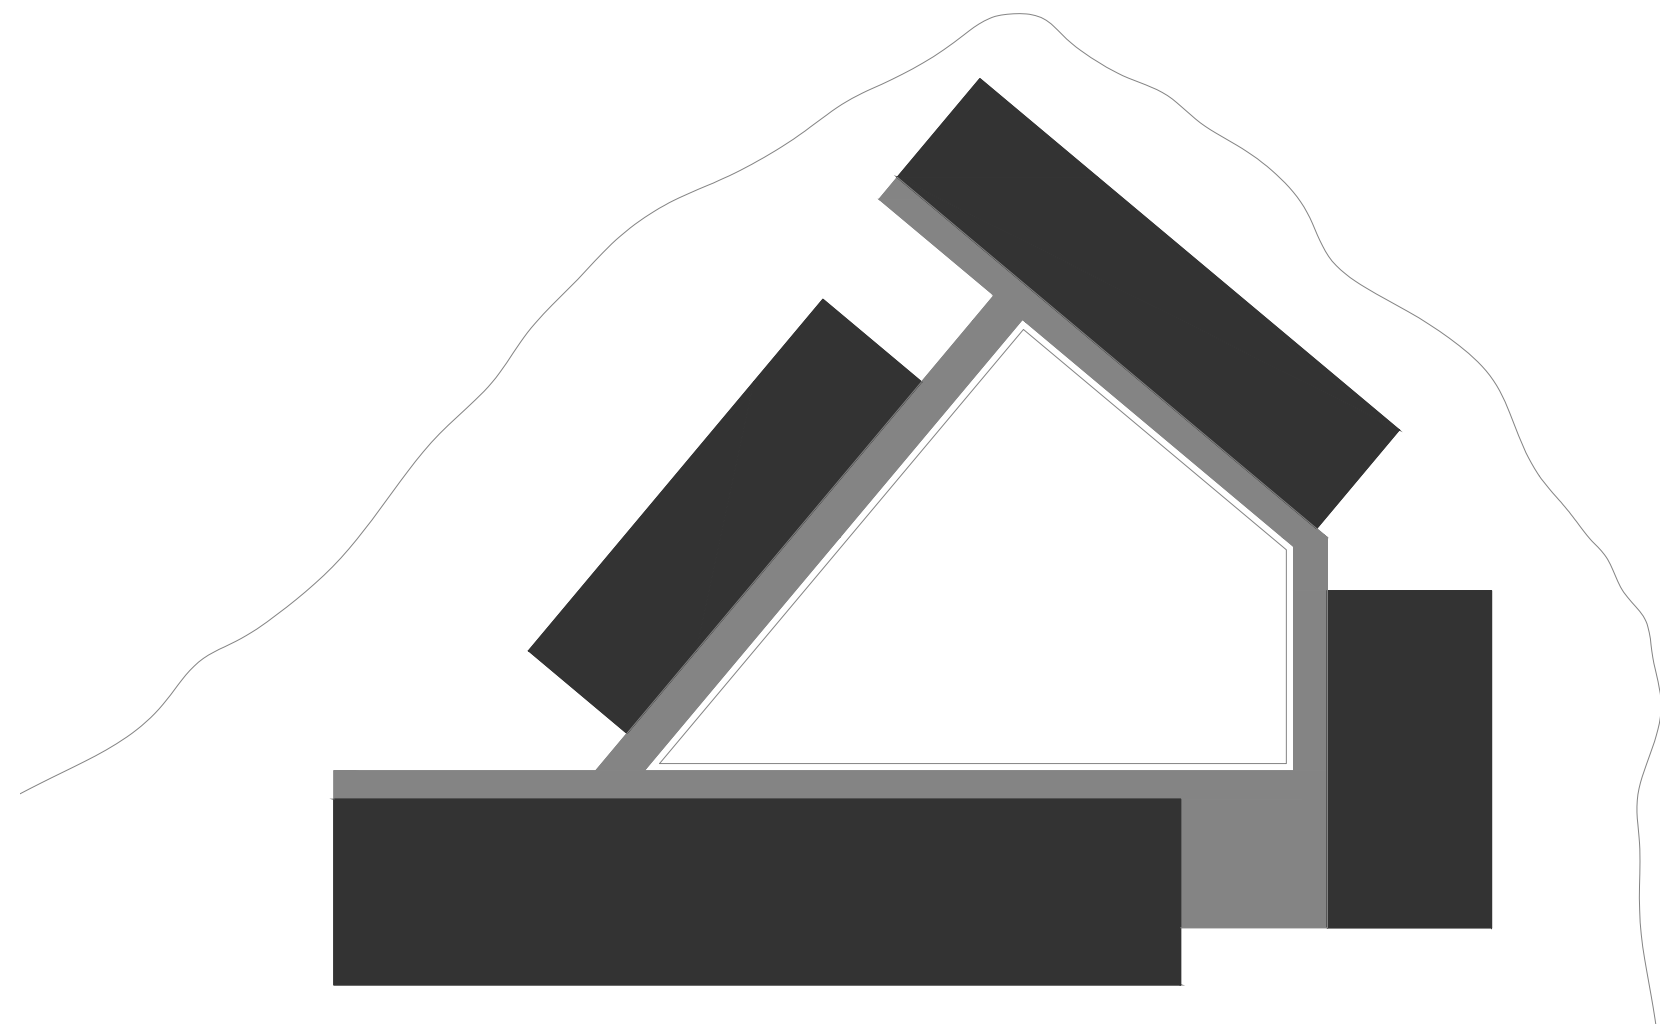

Connected with a promenade




Siteplan







Groundfloor - plan


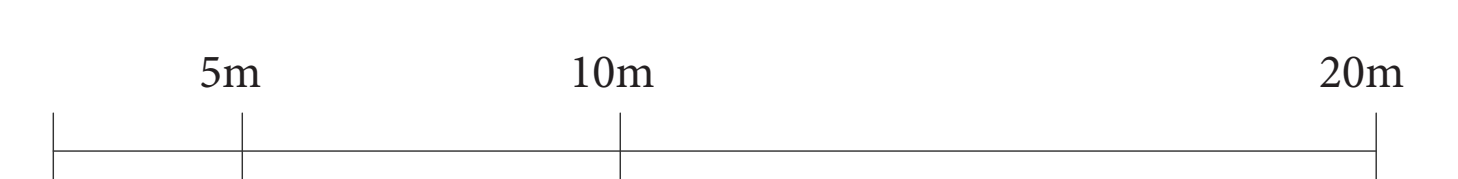




Firstfloor plan

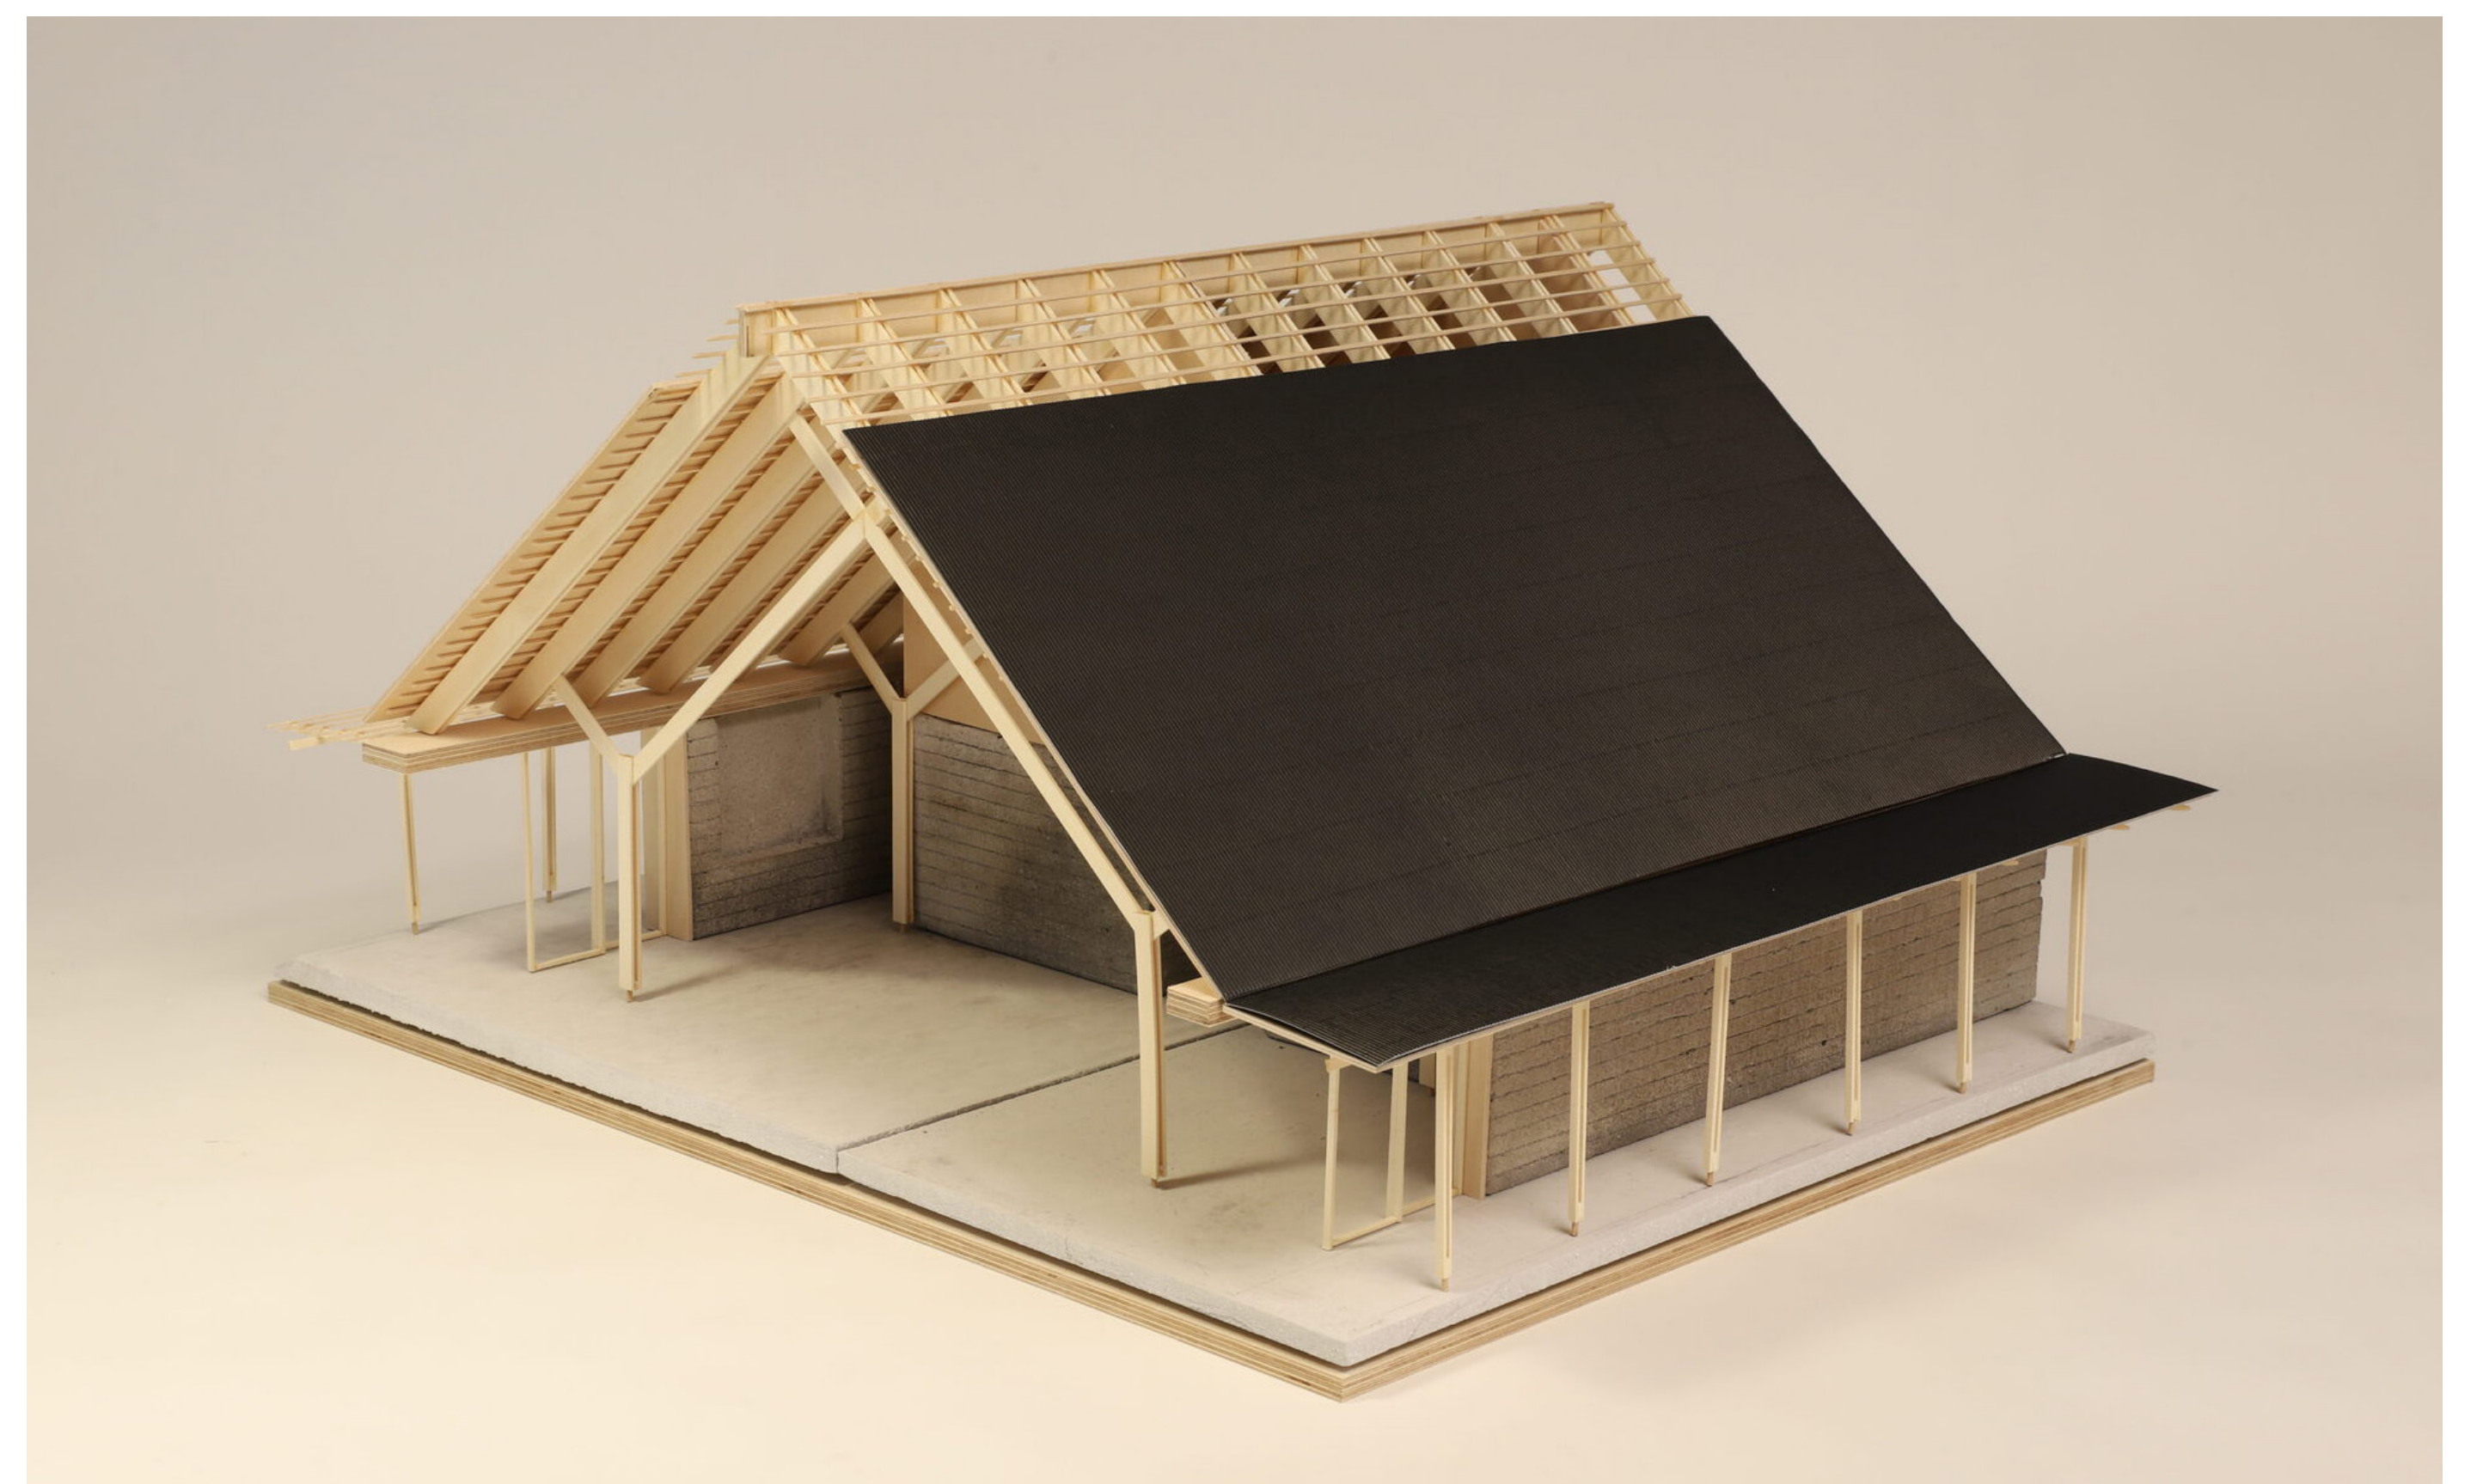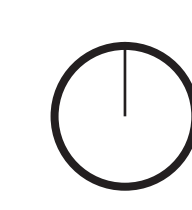

Modell Photo

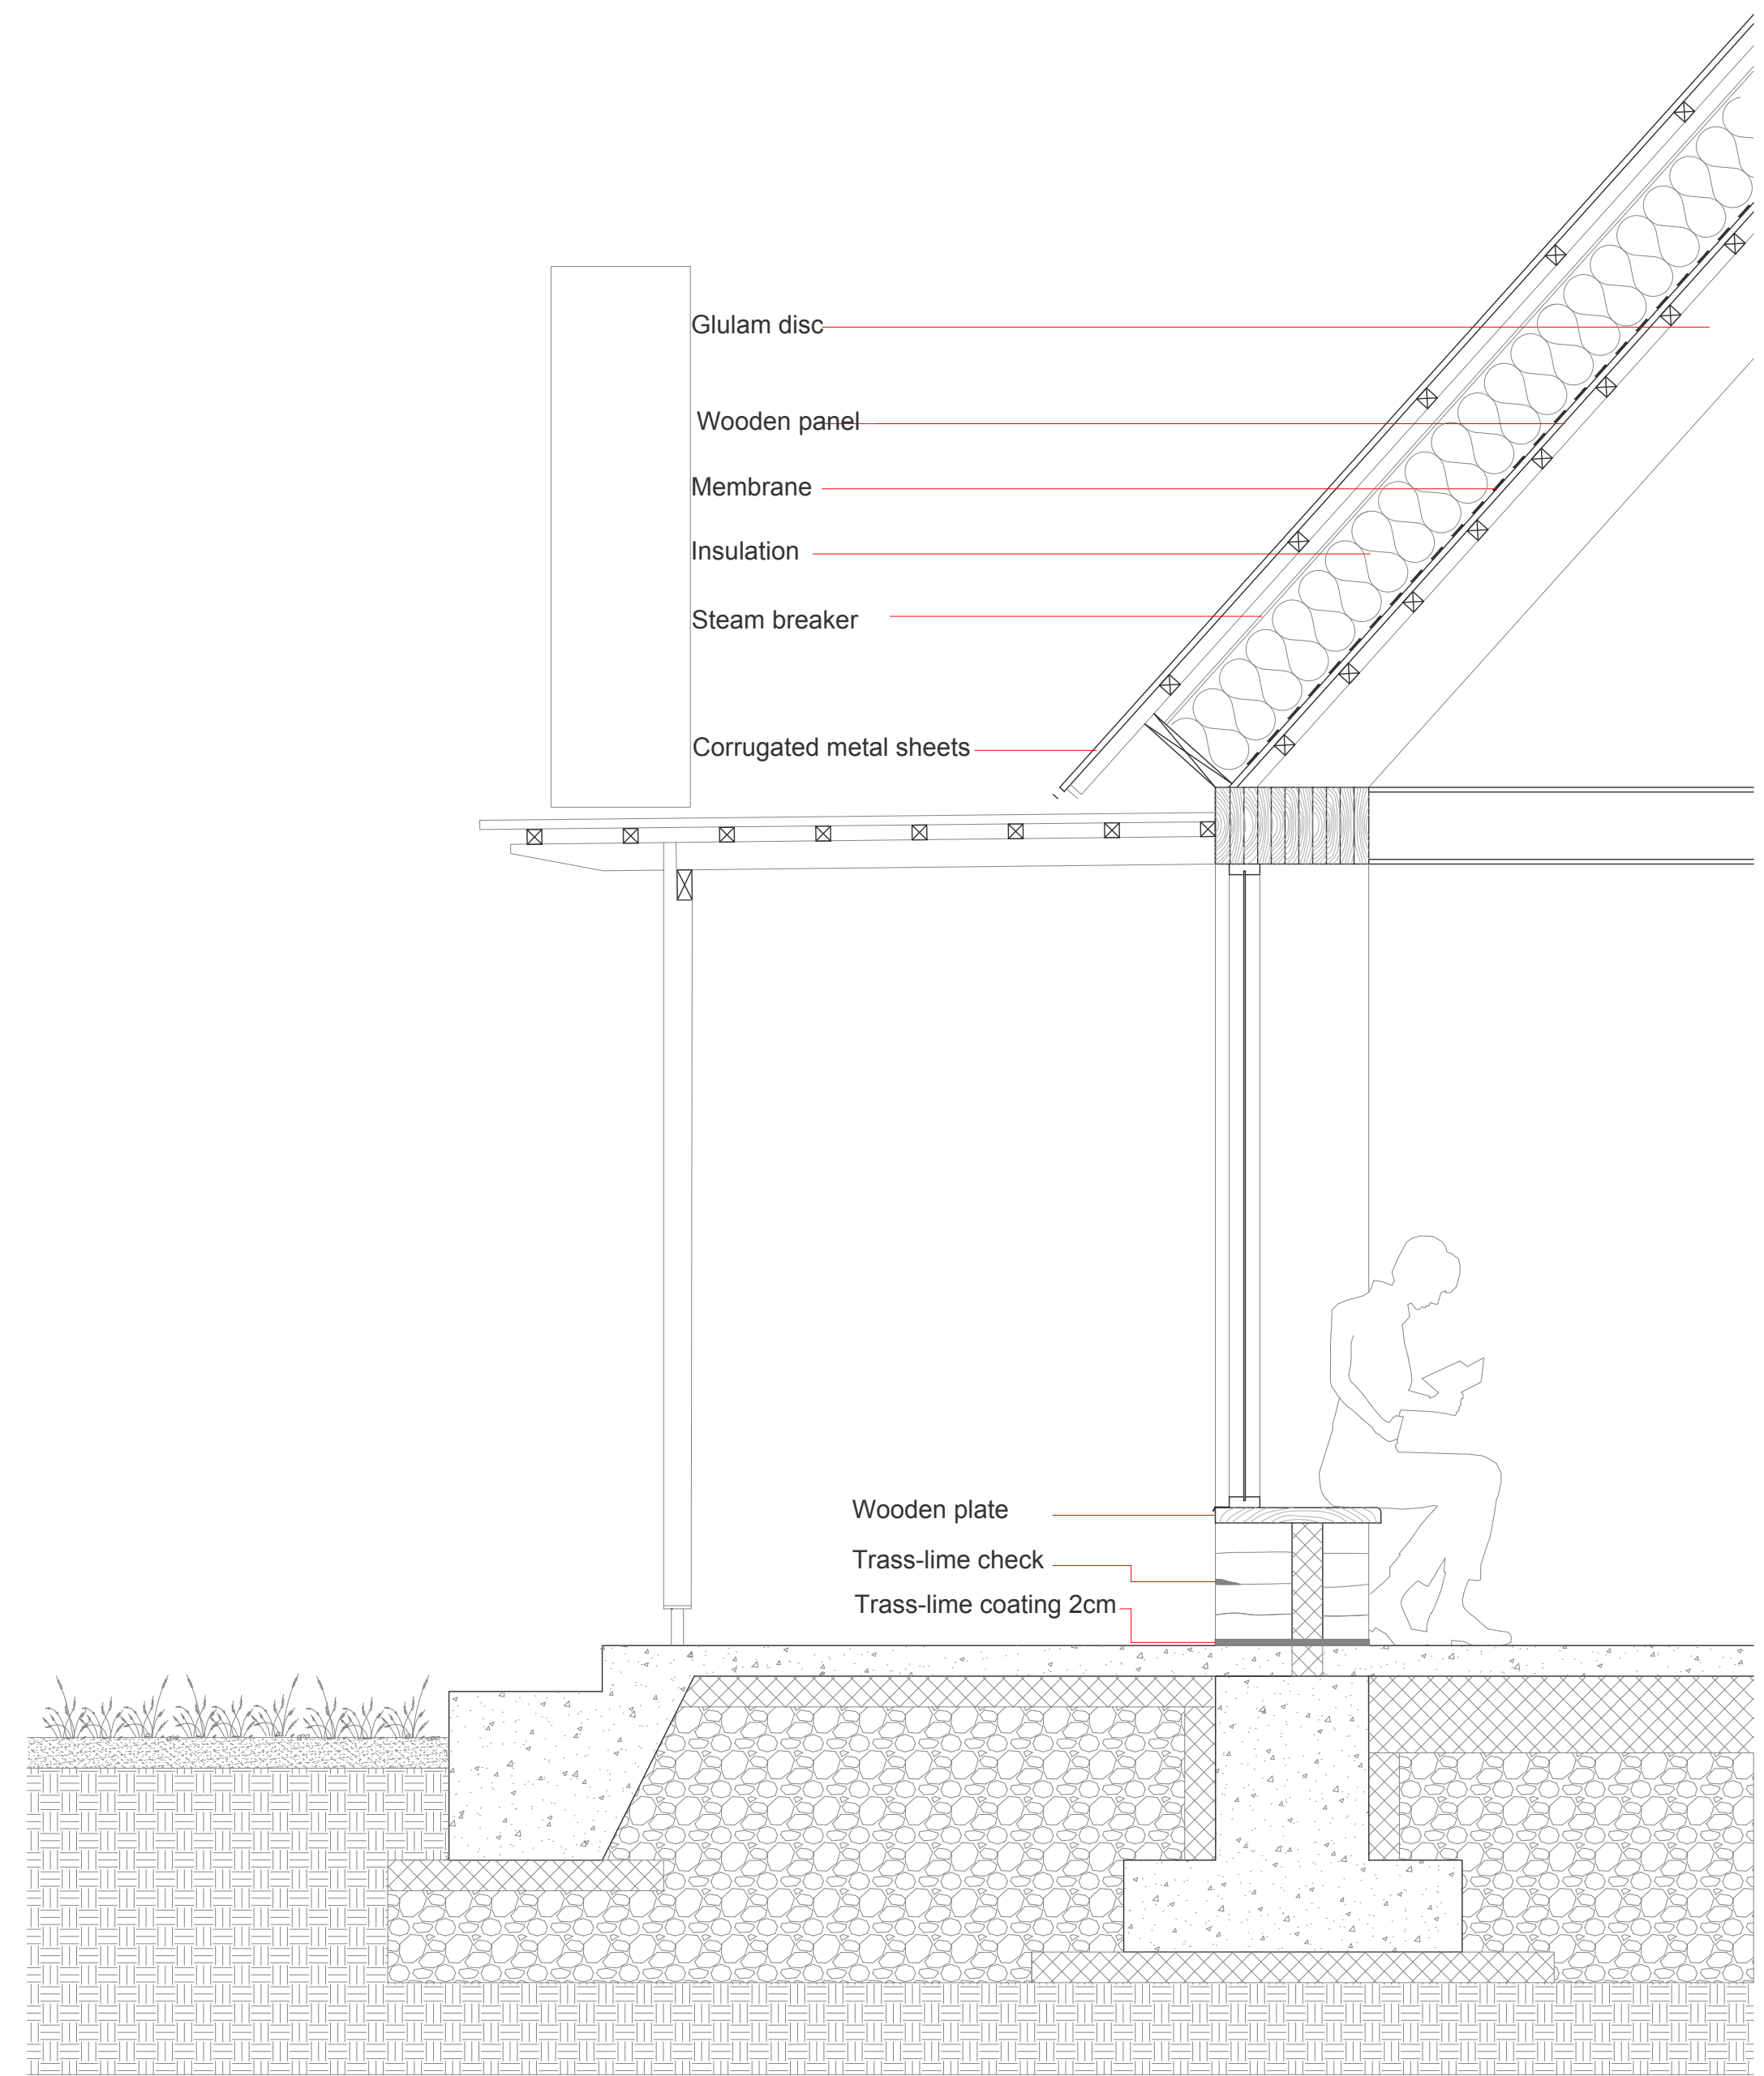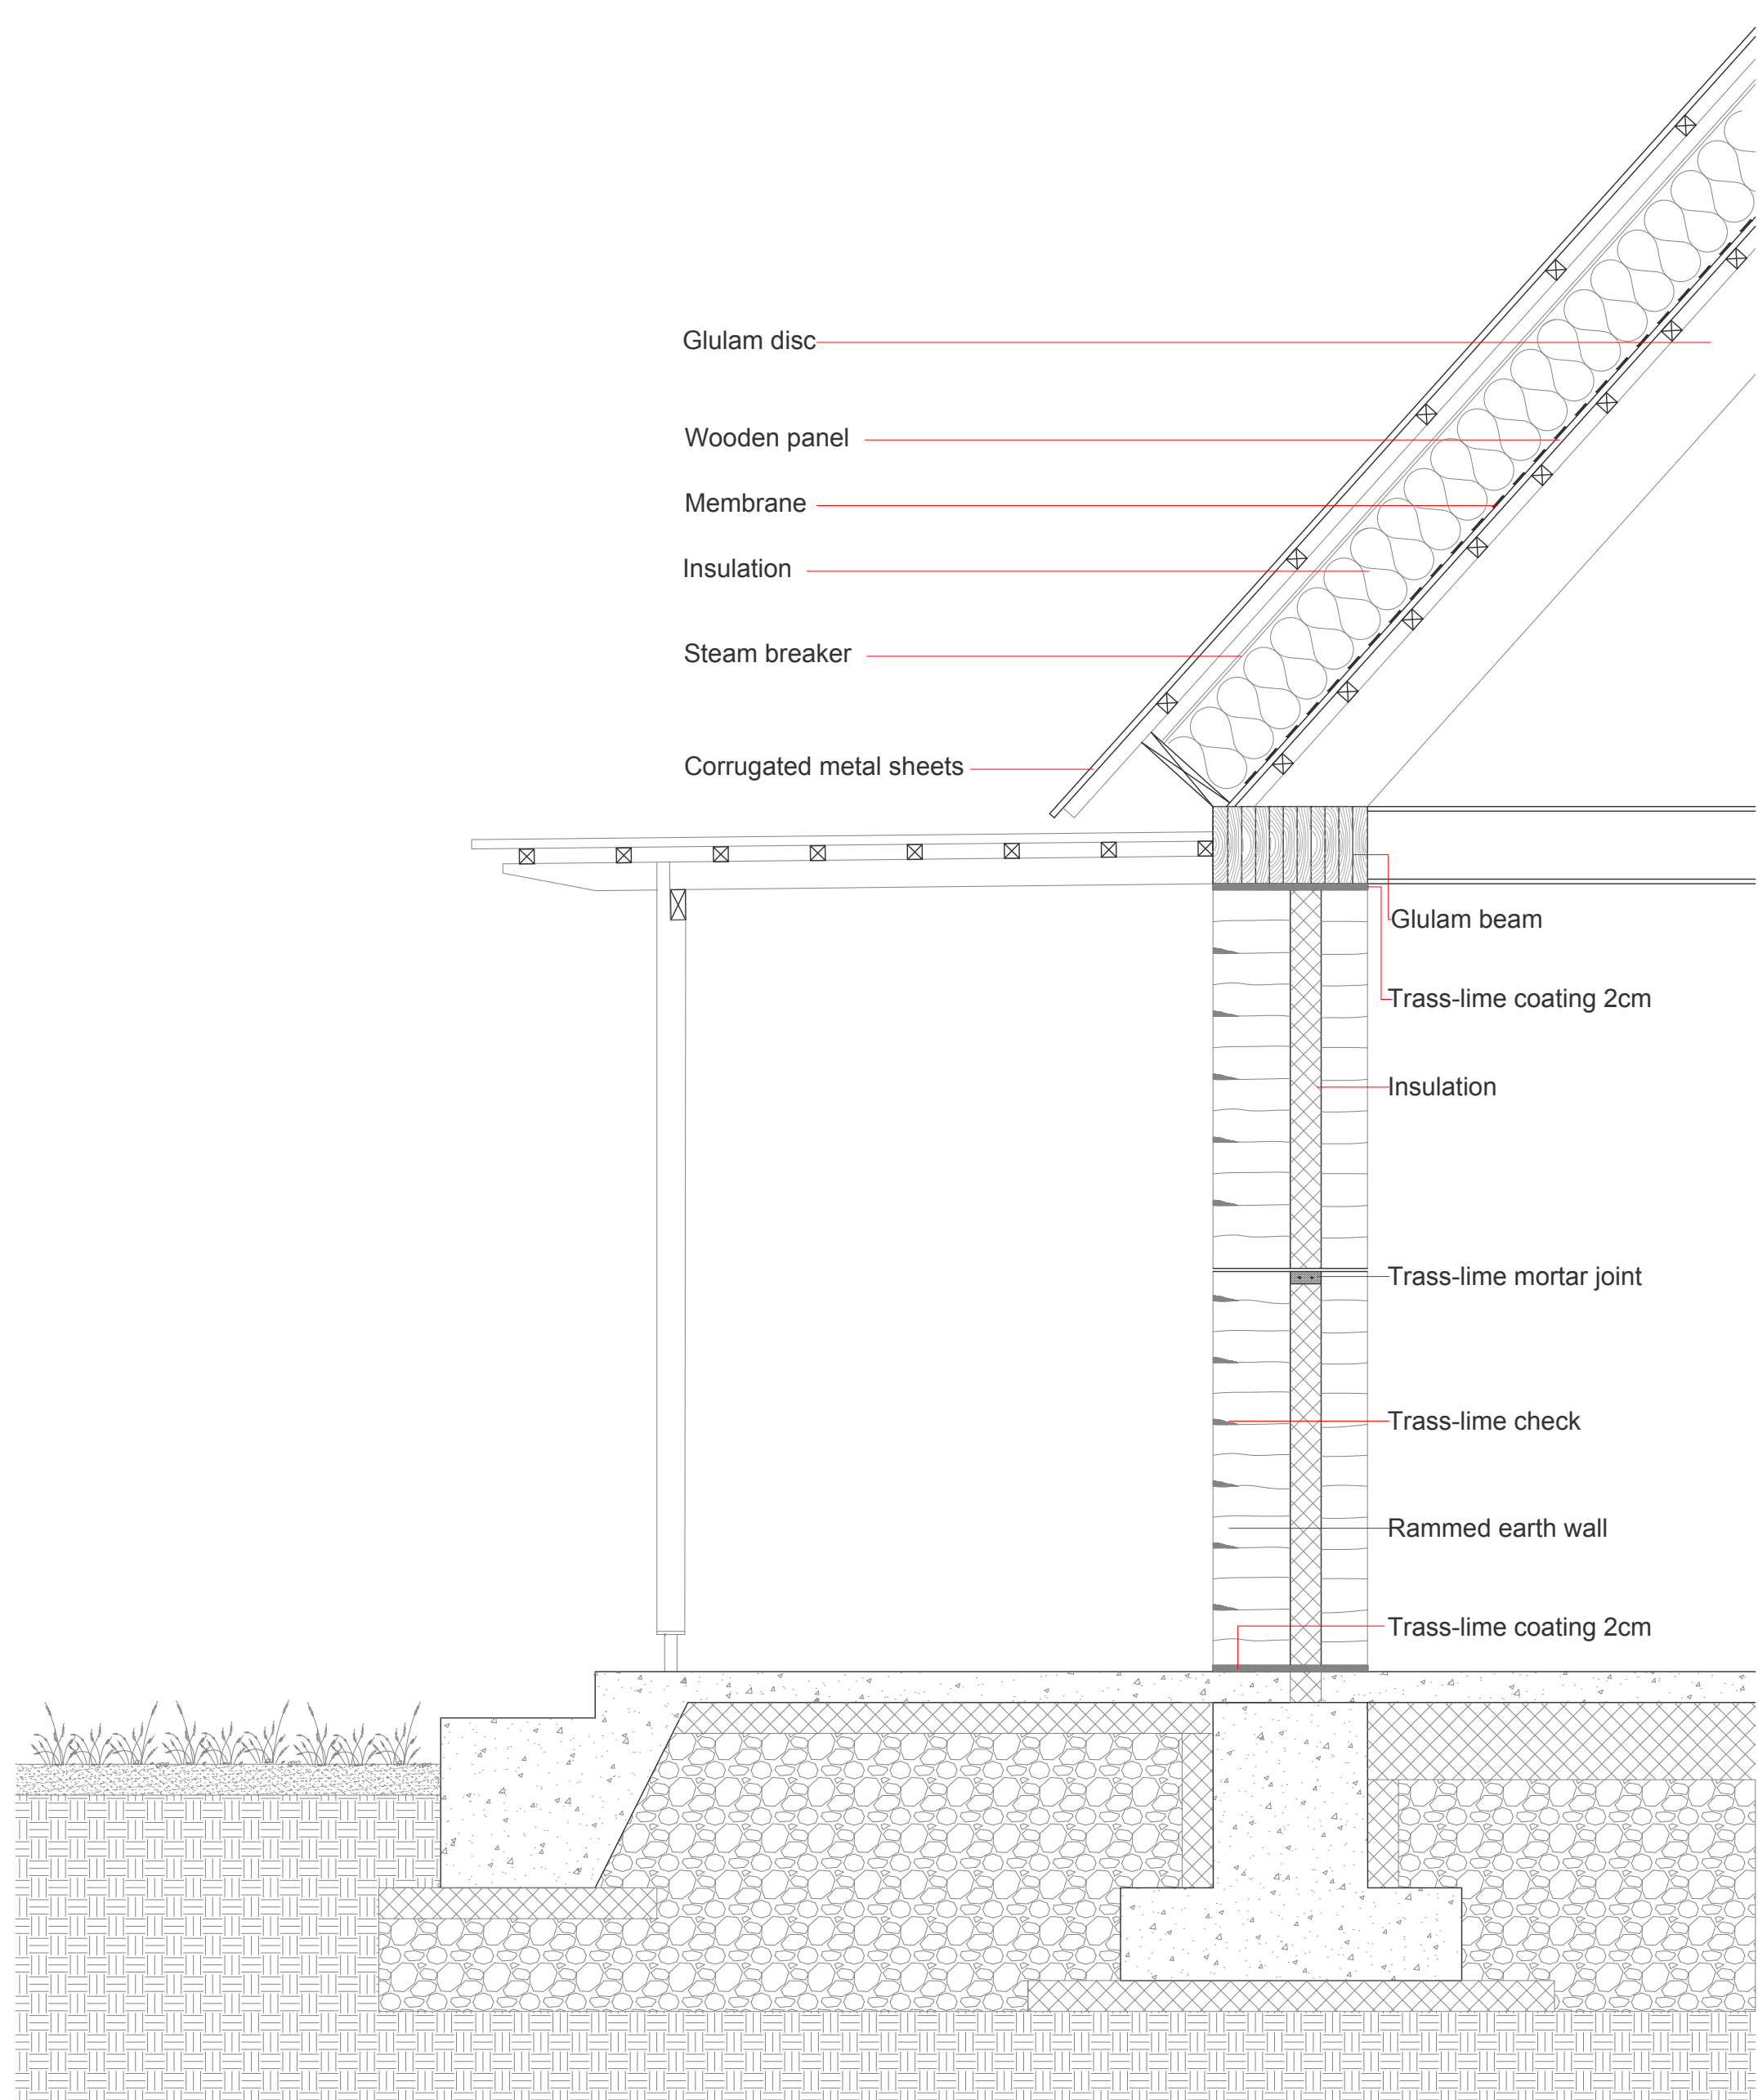

Detail section



Modell Photo