

A

B

C


D


A


B

C

D

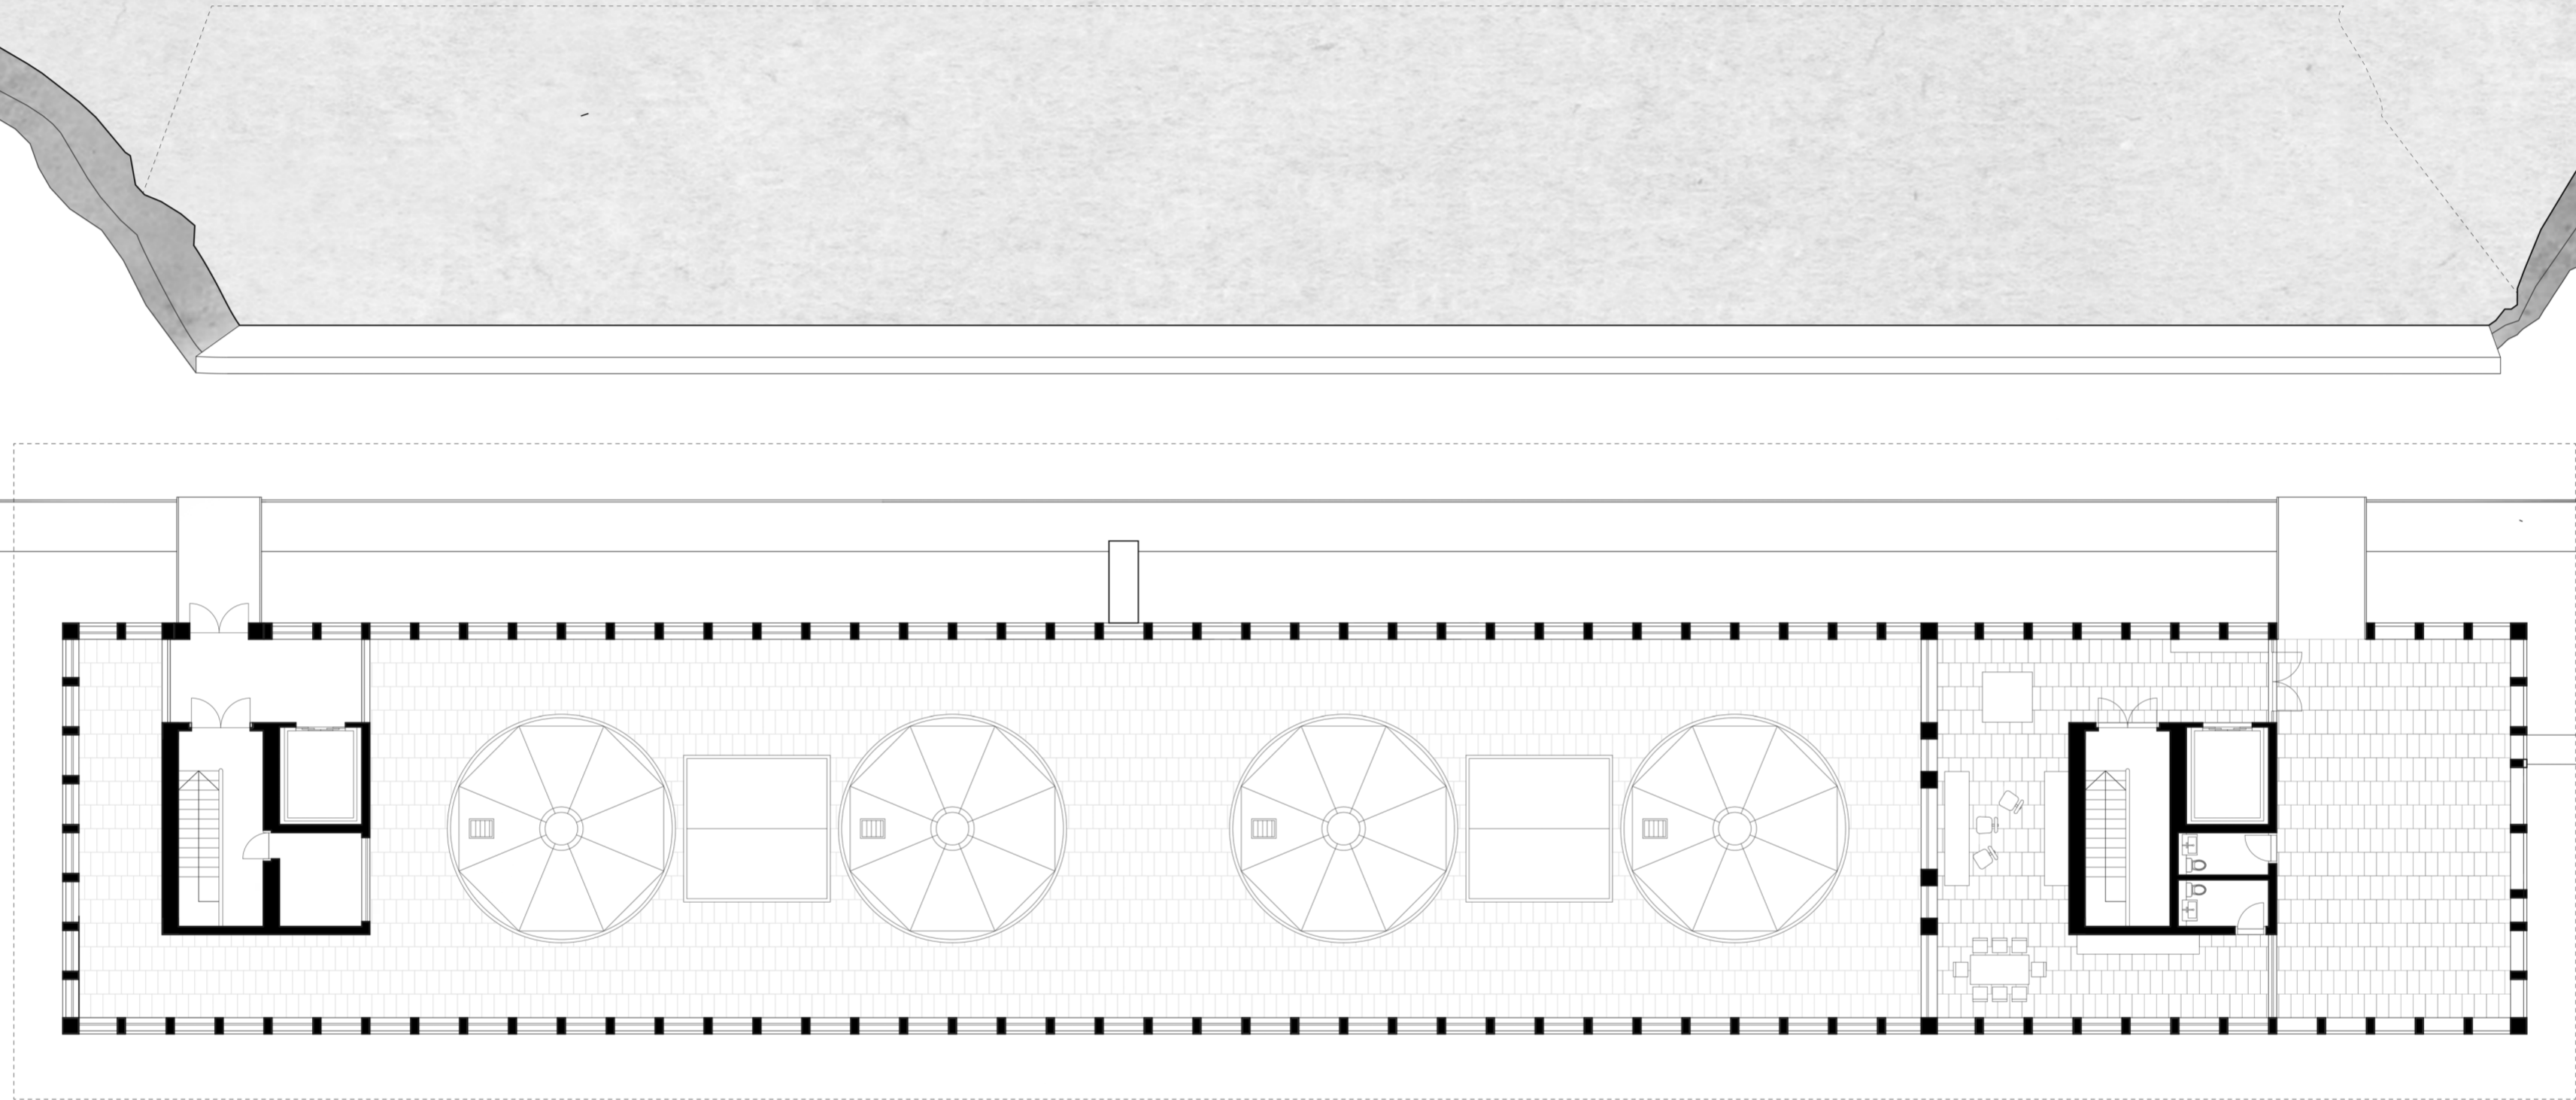

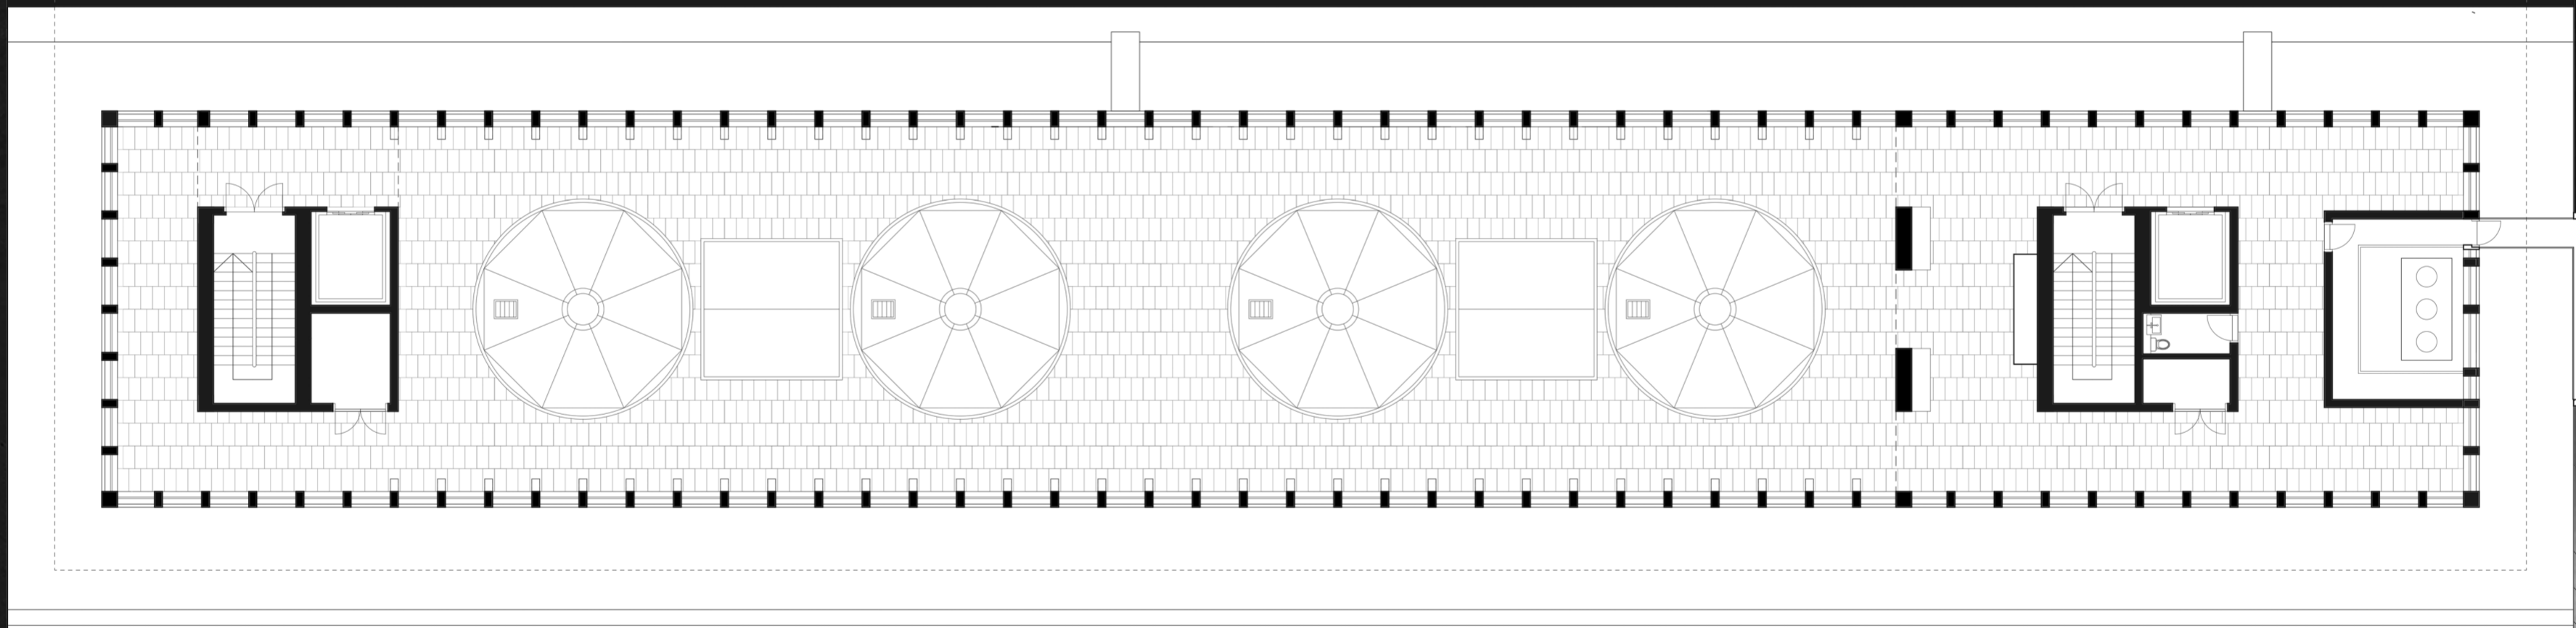


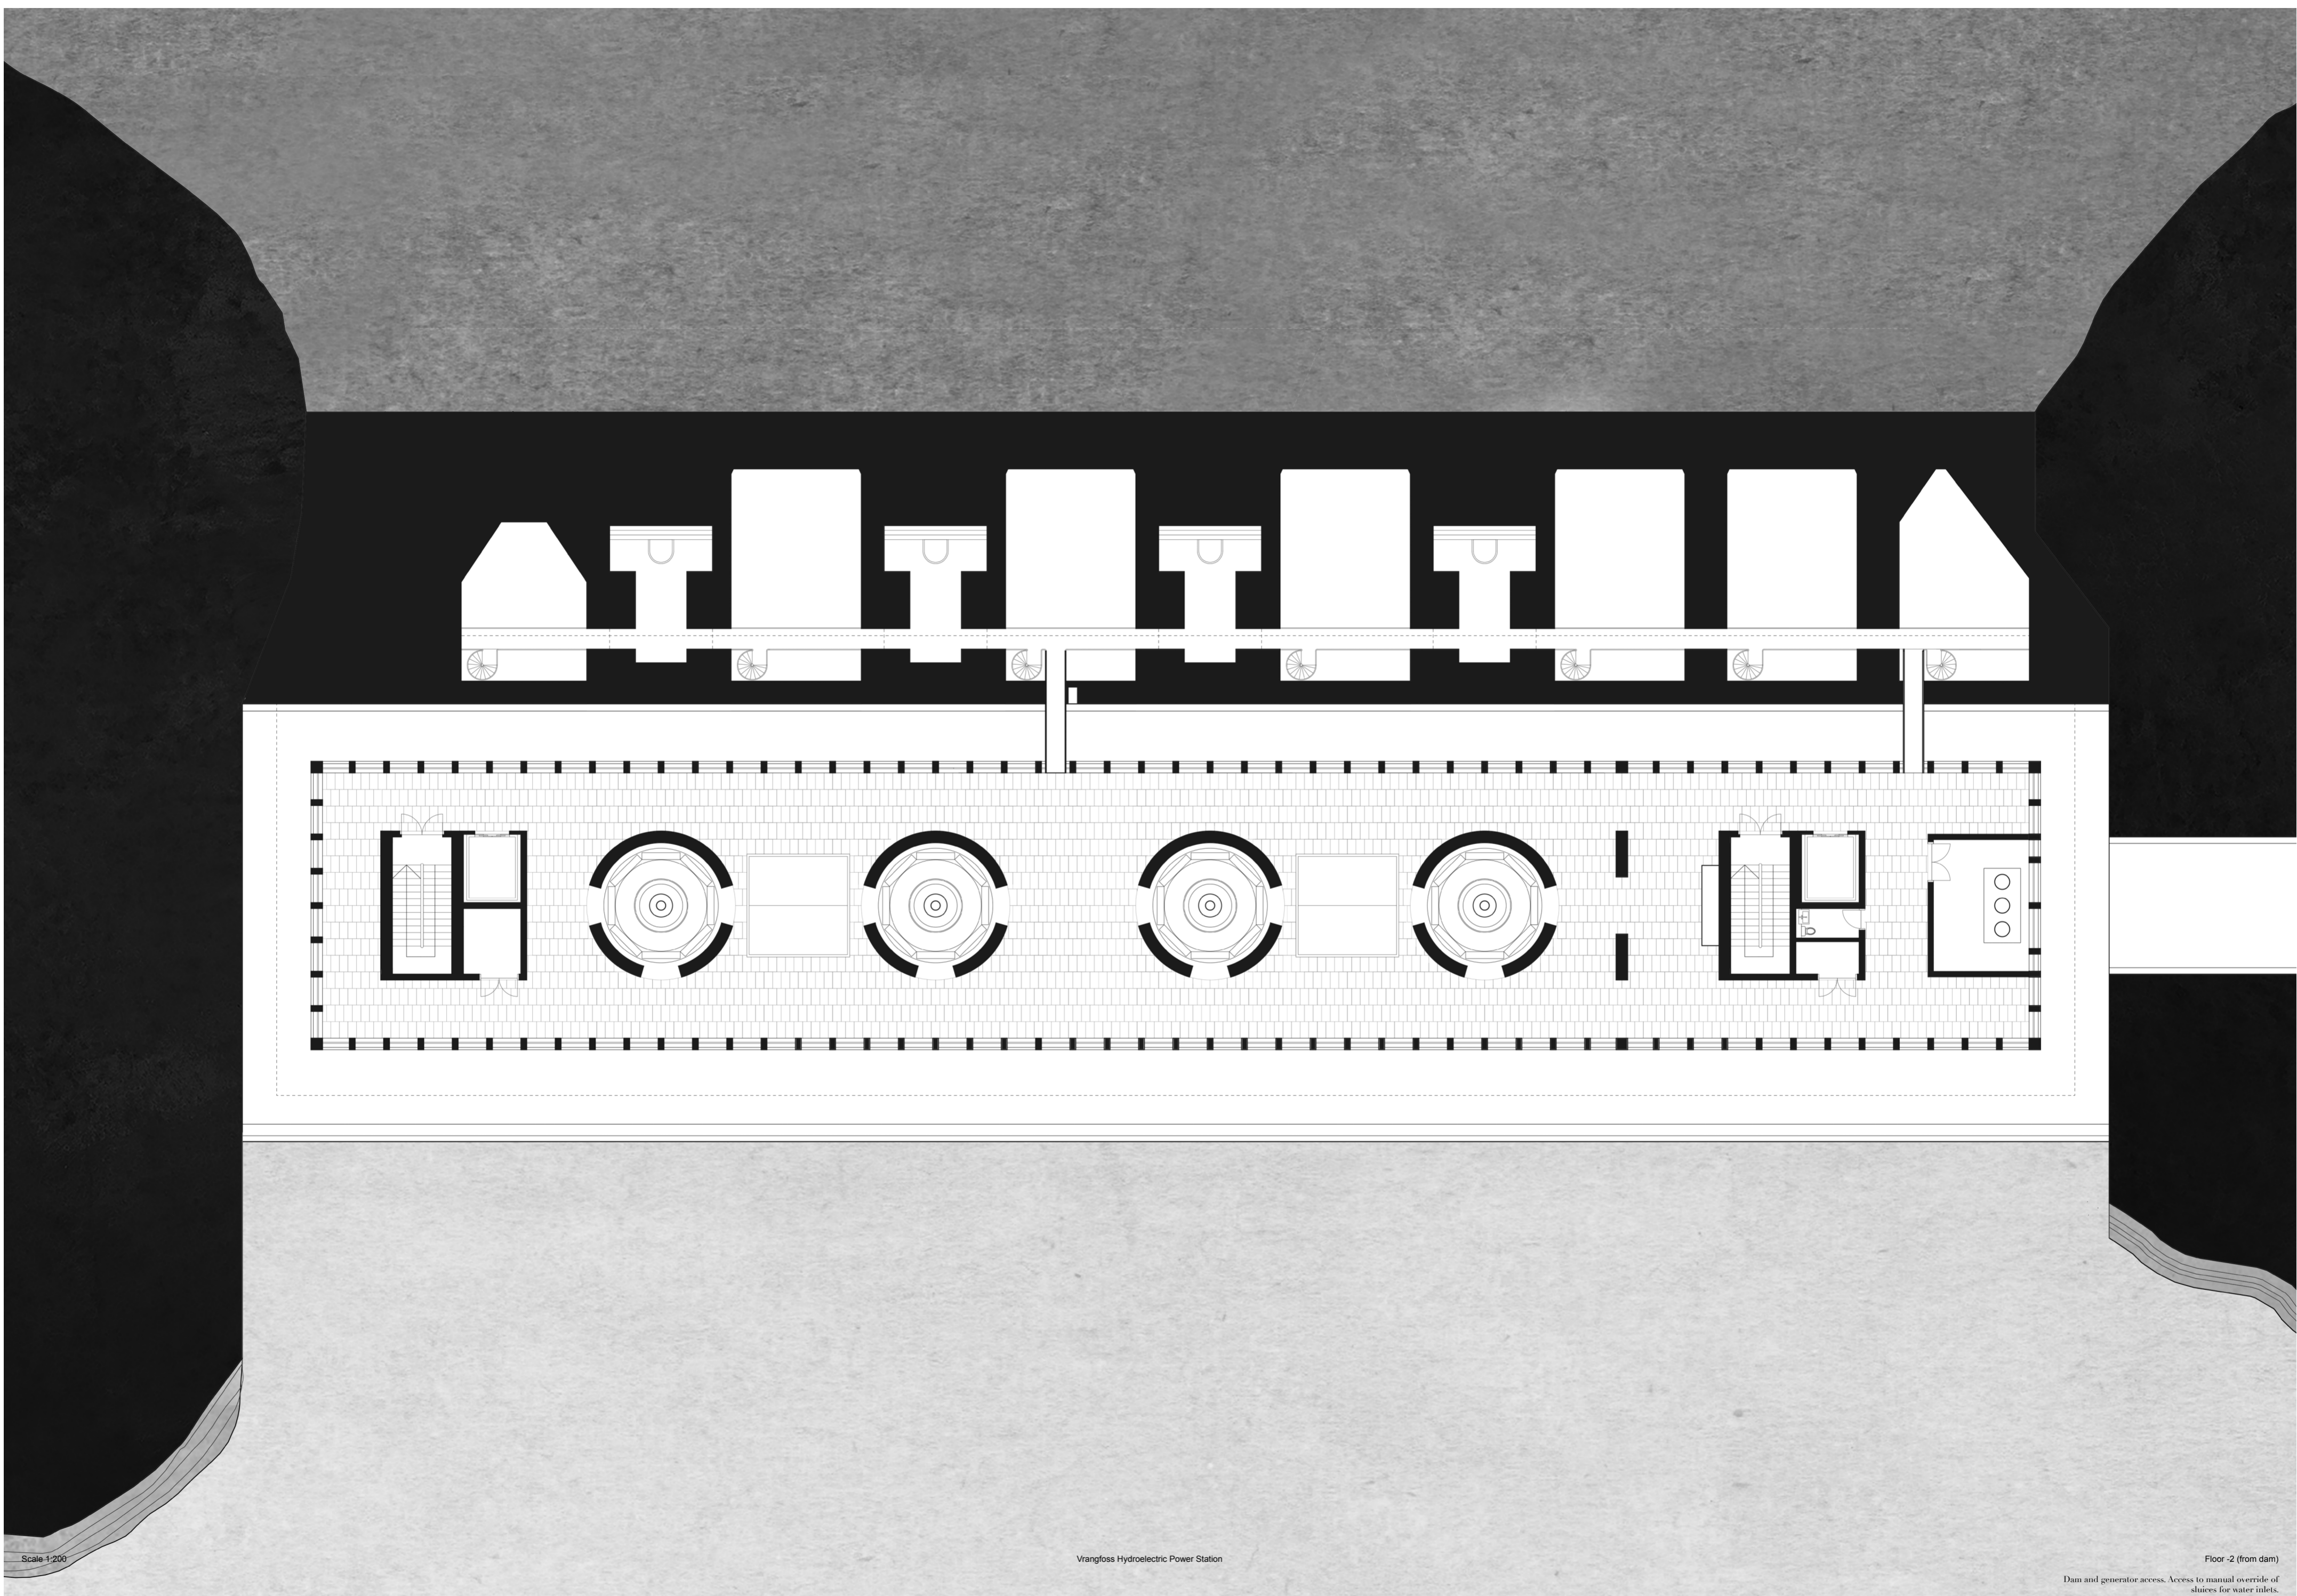


Scale 1:200

Vrangfoss Hydroelectric Power Station

Floor -2 (from dam)
Dam and generator access. Access to manual override of sluices for water inlets.

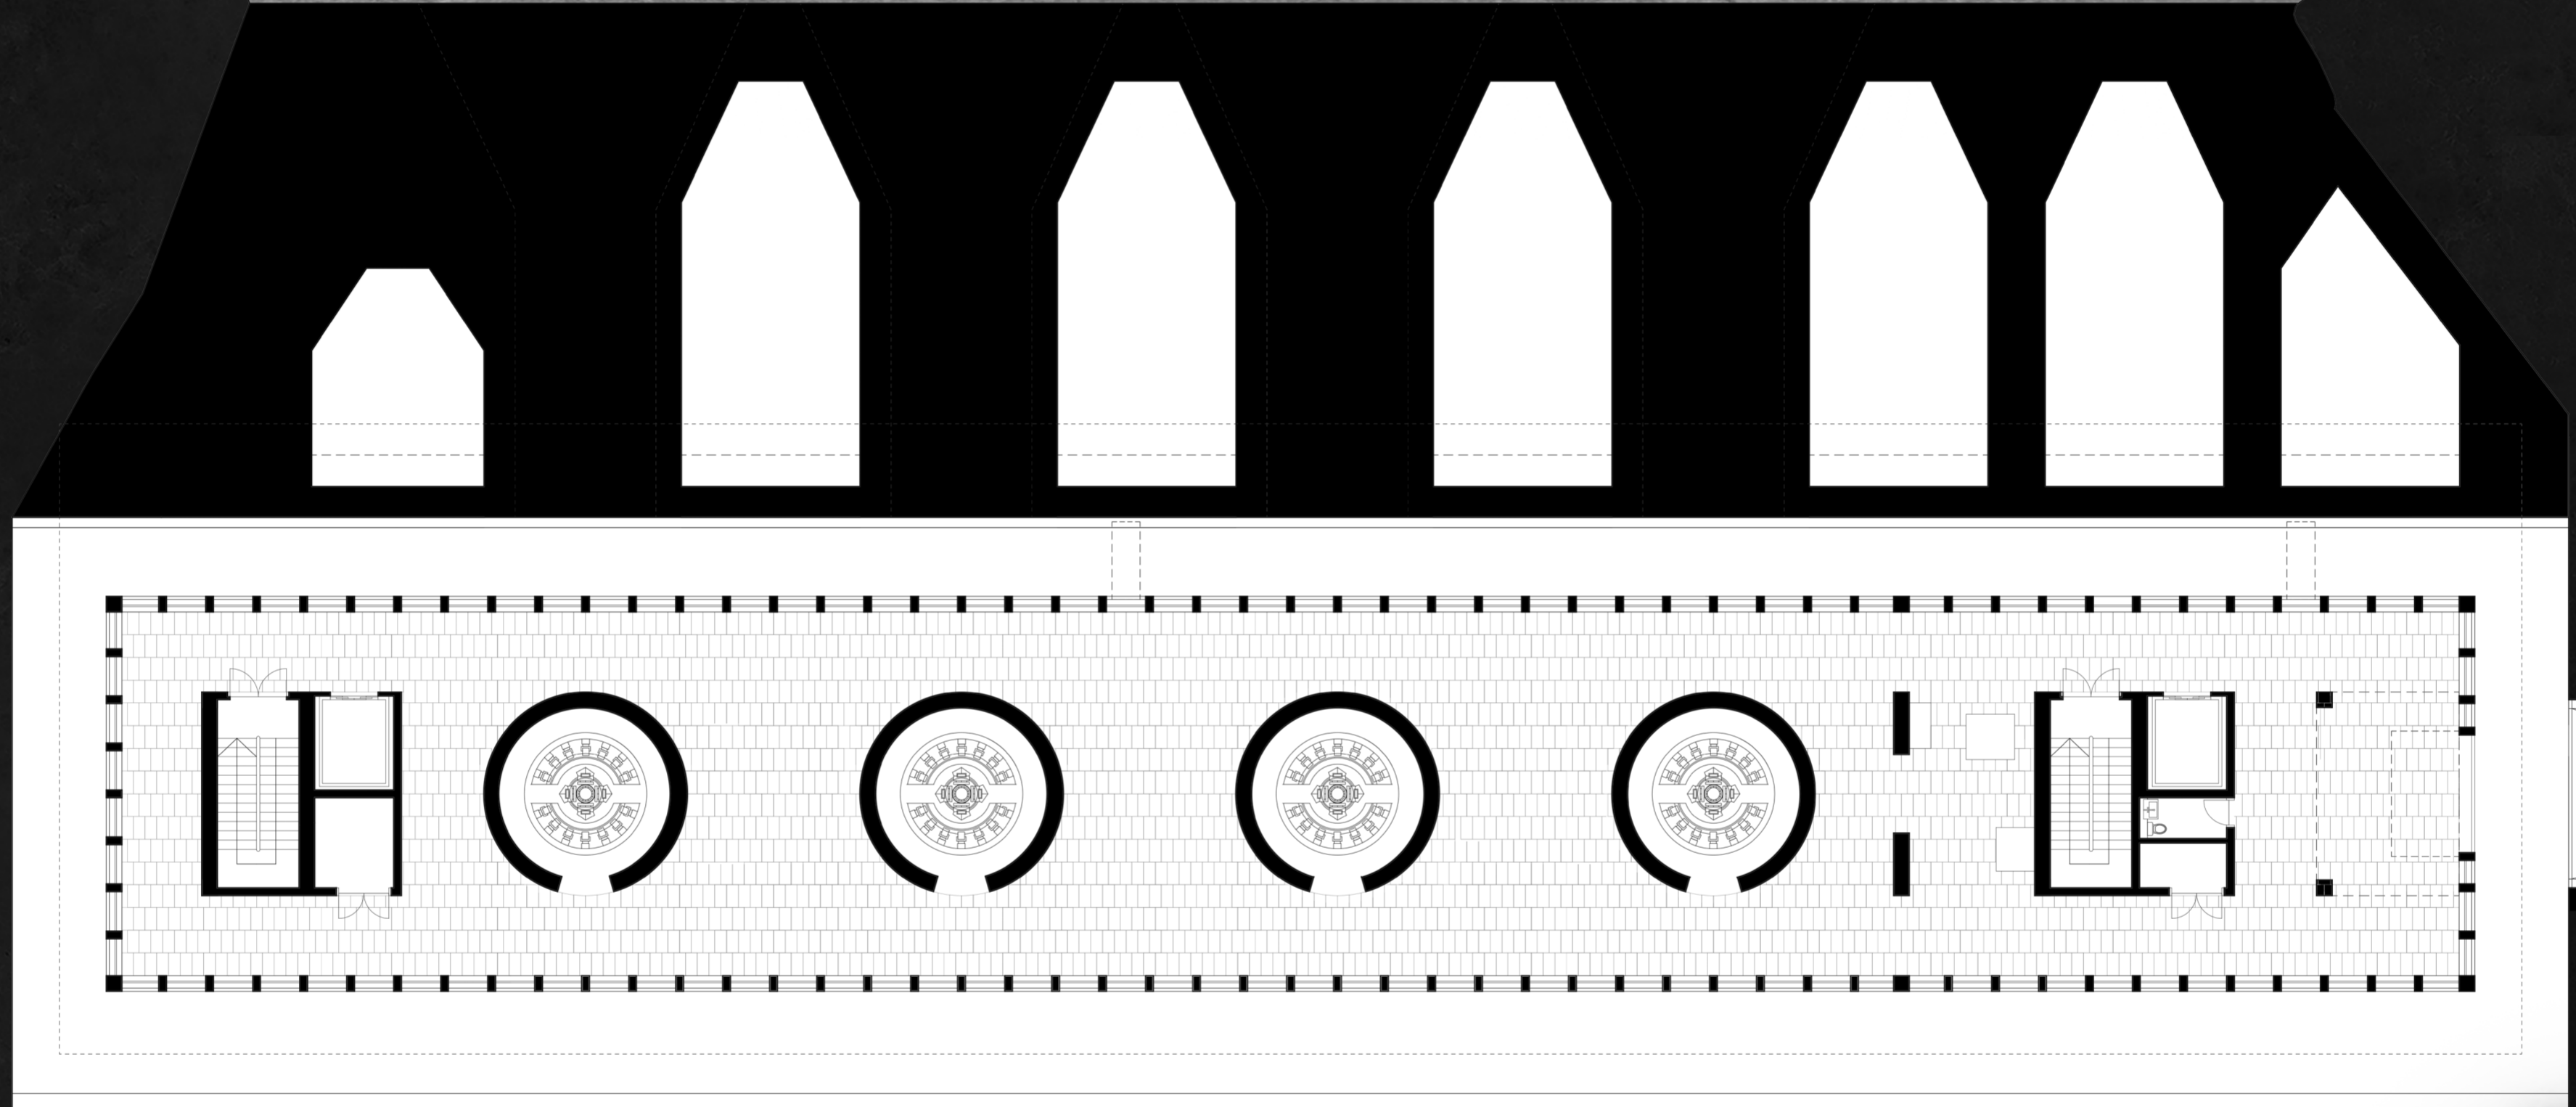

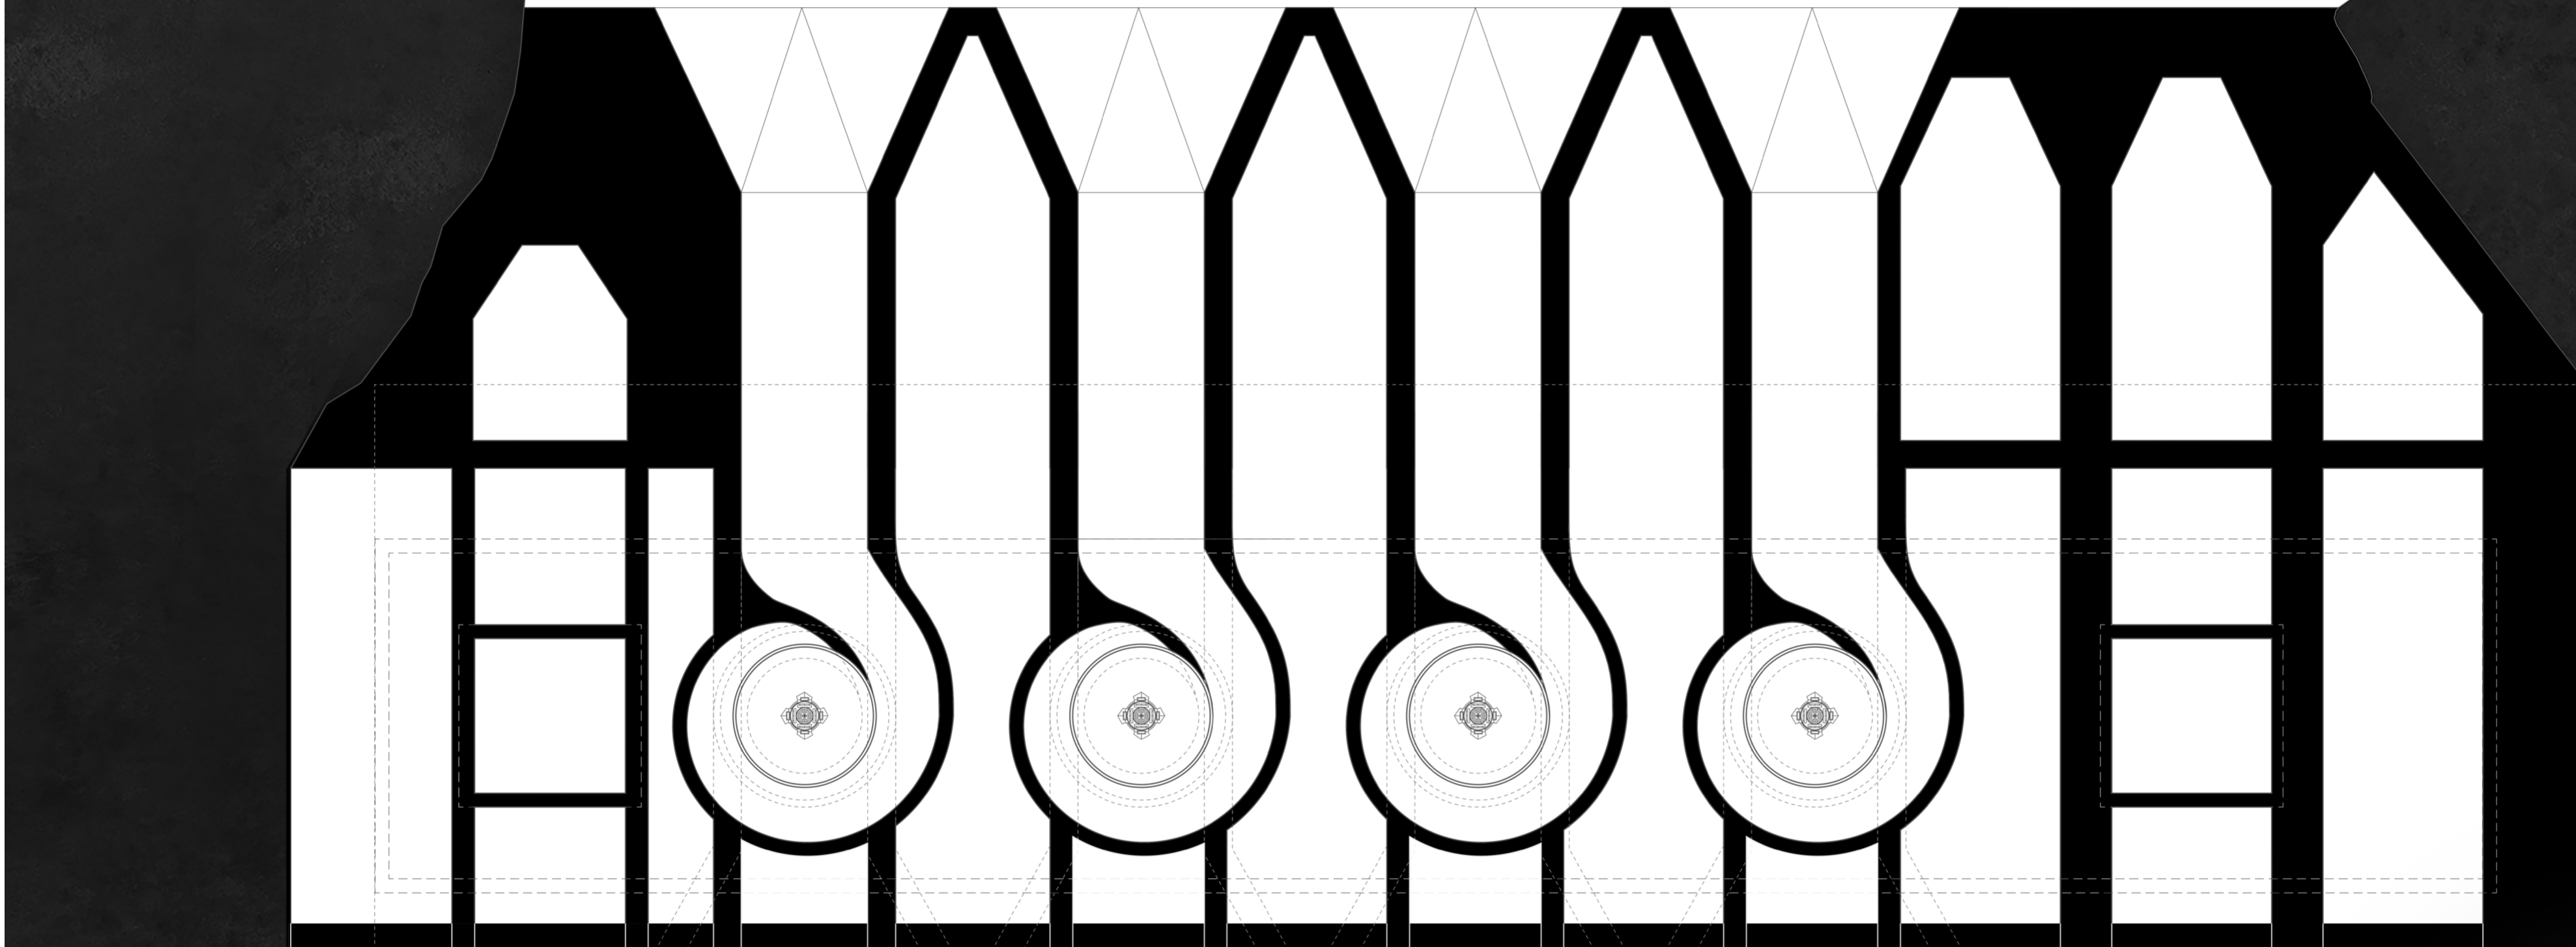

Scale 1:200

Vrangfoss Hydroelectric Power Station

Foundation
Intake, penstock, turbines and supporting structures.

Foundation

