




Construction diagram

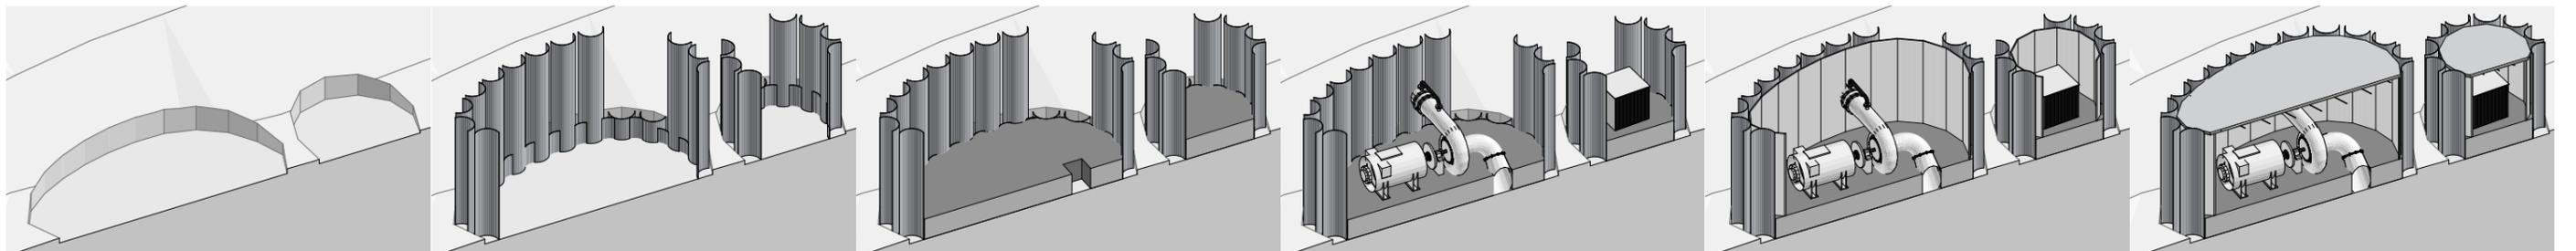

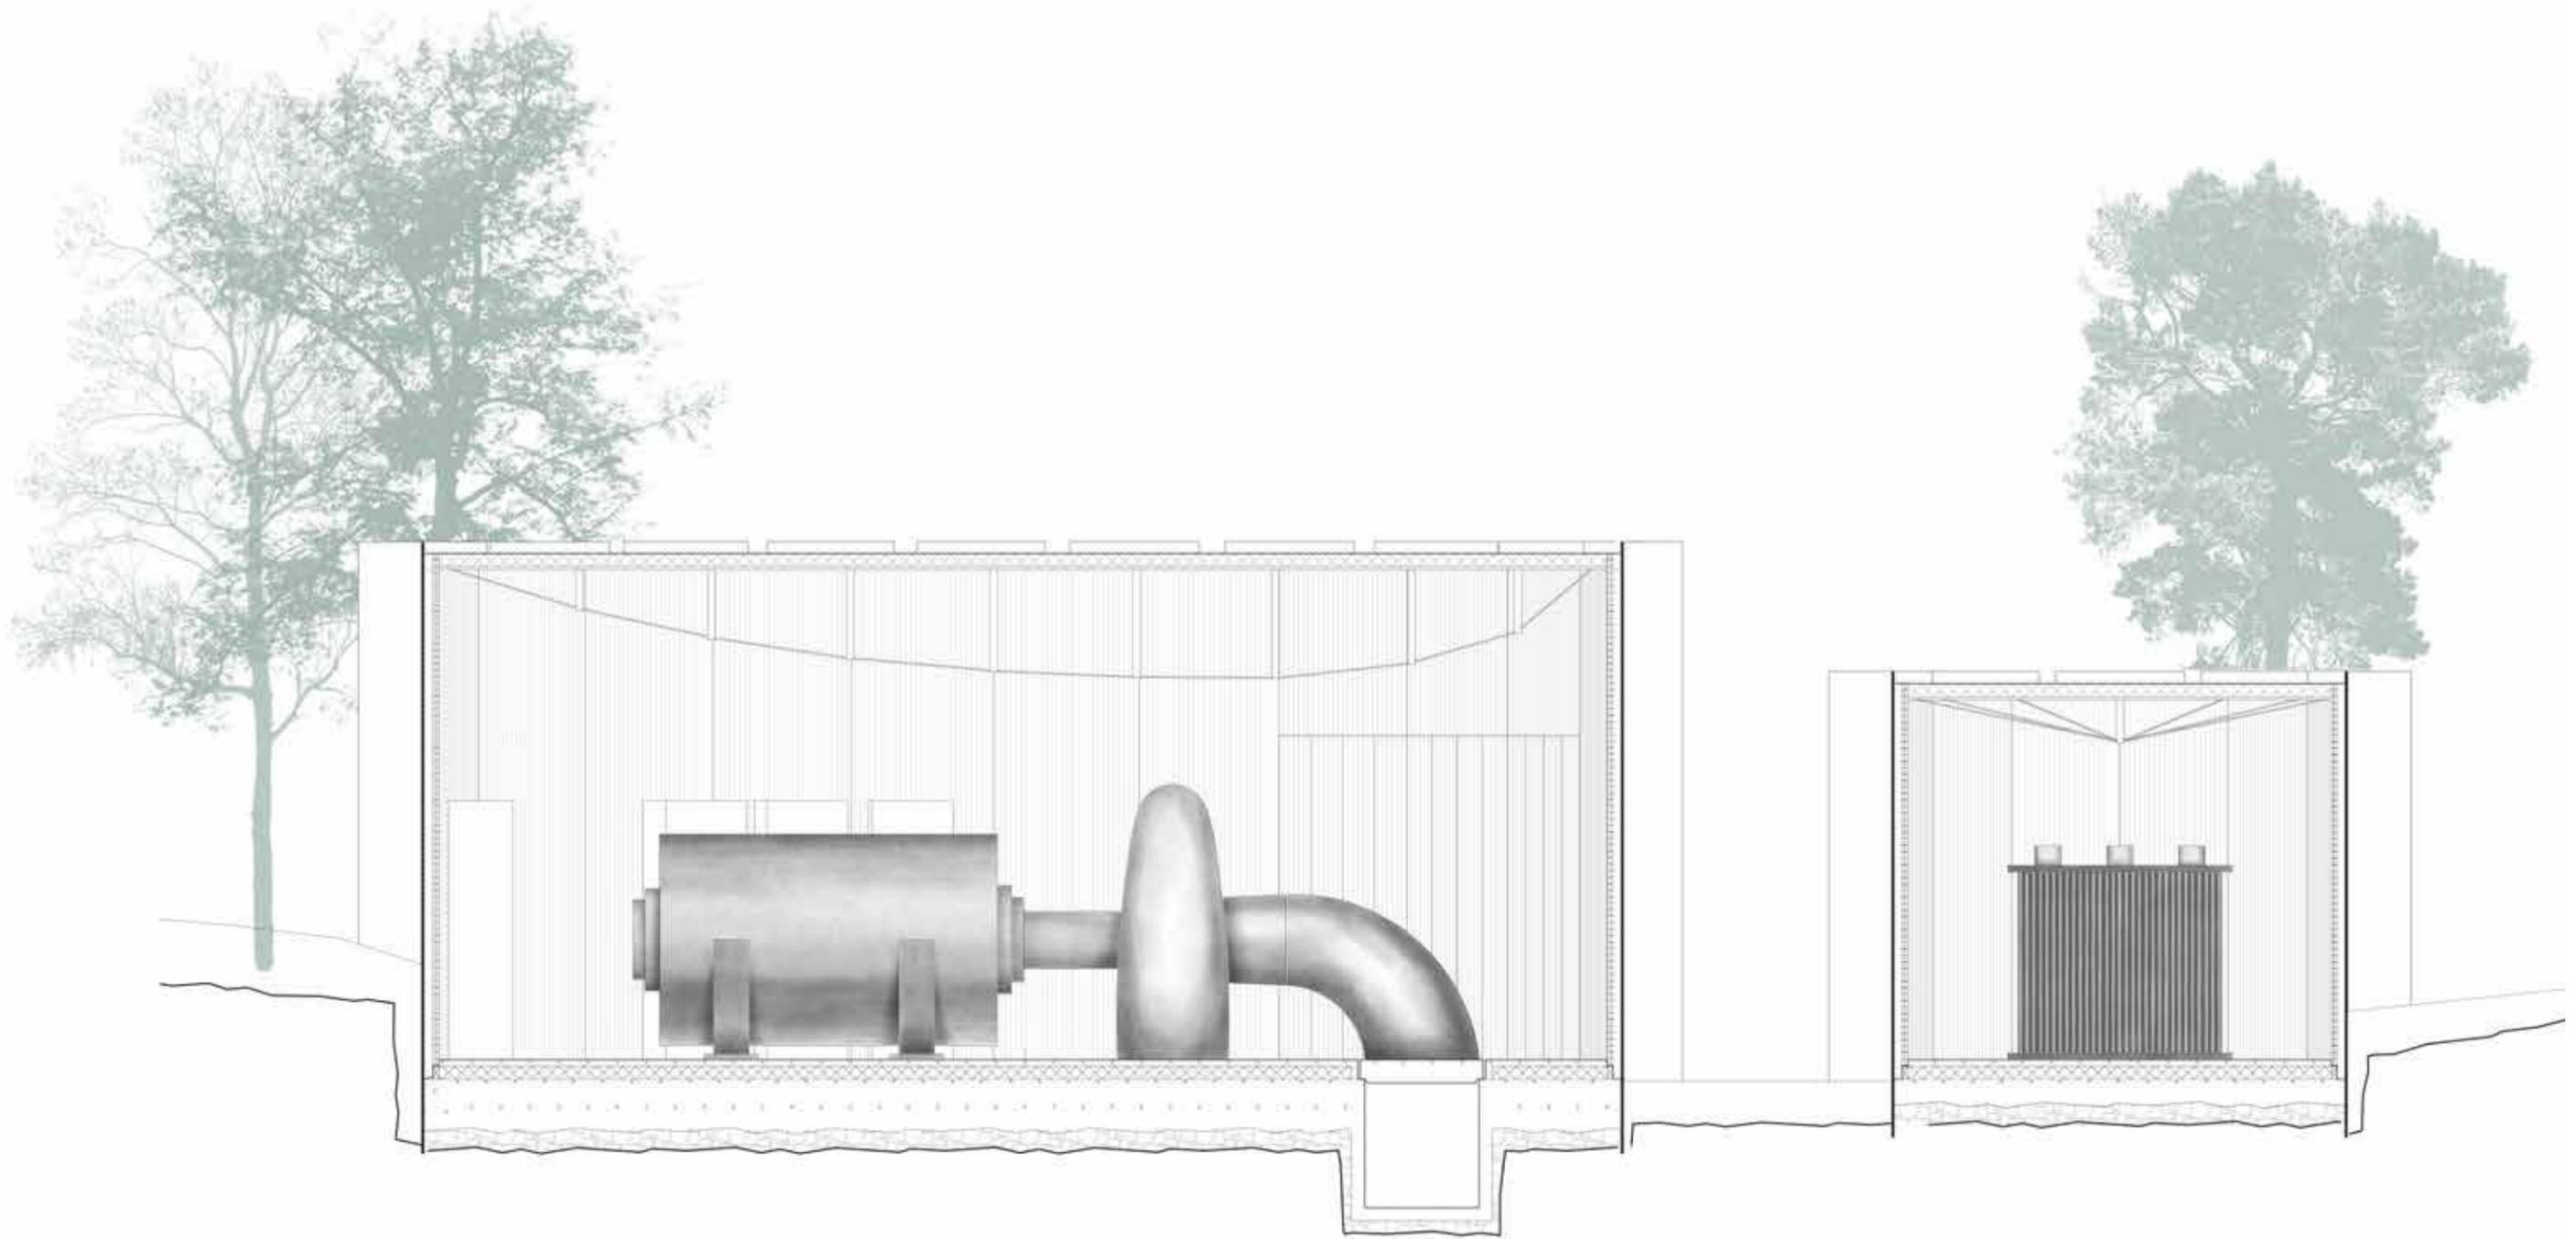


Heating principle

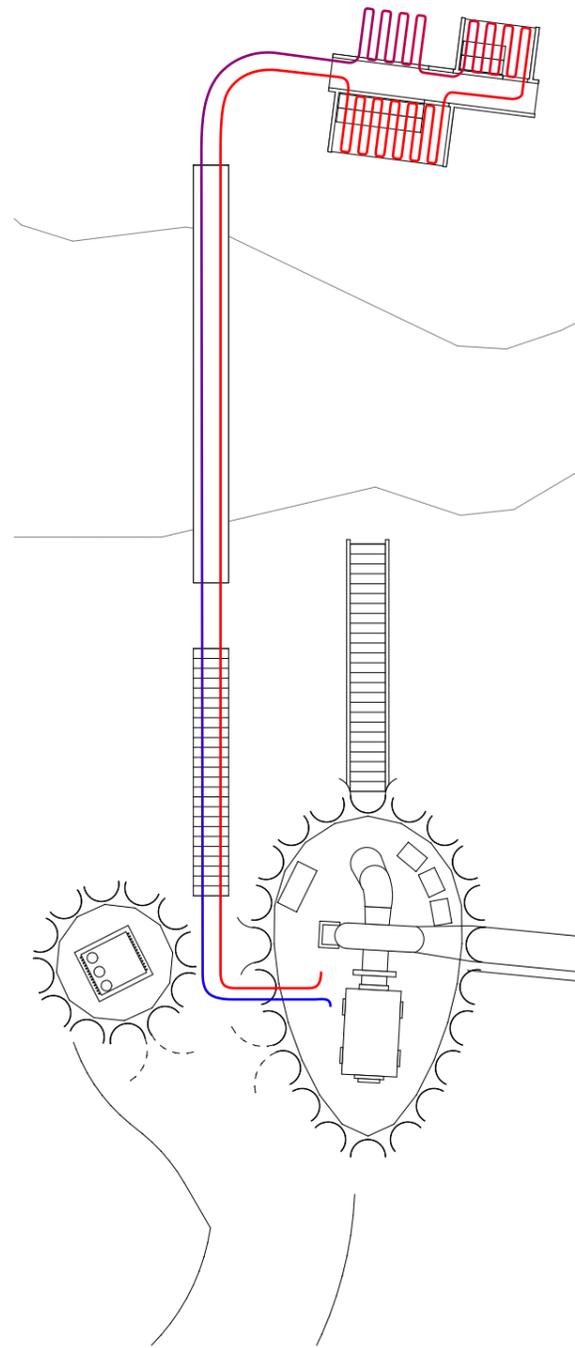

Excess heat transferred to sauna,  
through waterborne heating.

Heat is made waterborne by  
water cooled generator and  
turbine.

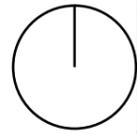


View towards  
bare rocks

View towards fjord


View upstreams


View towards  
forest

View towards  
power station

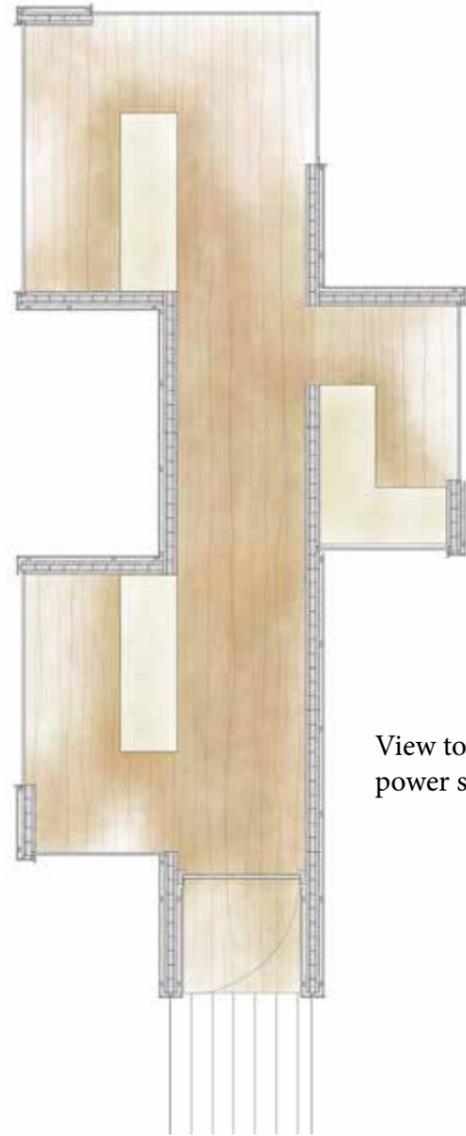



Detail CLT construction 1:10

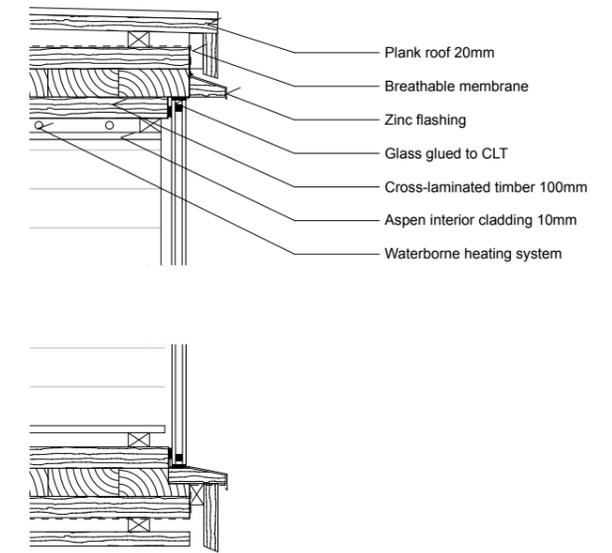

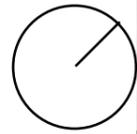



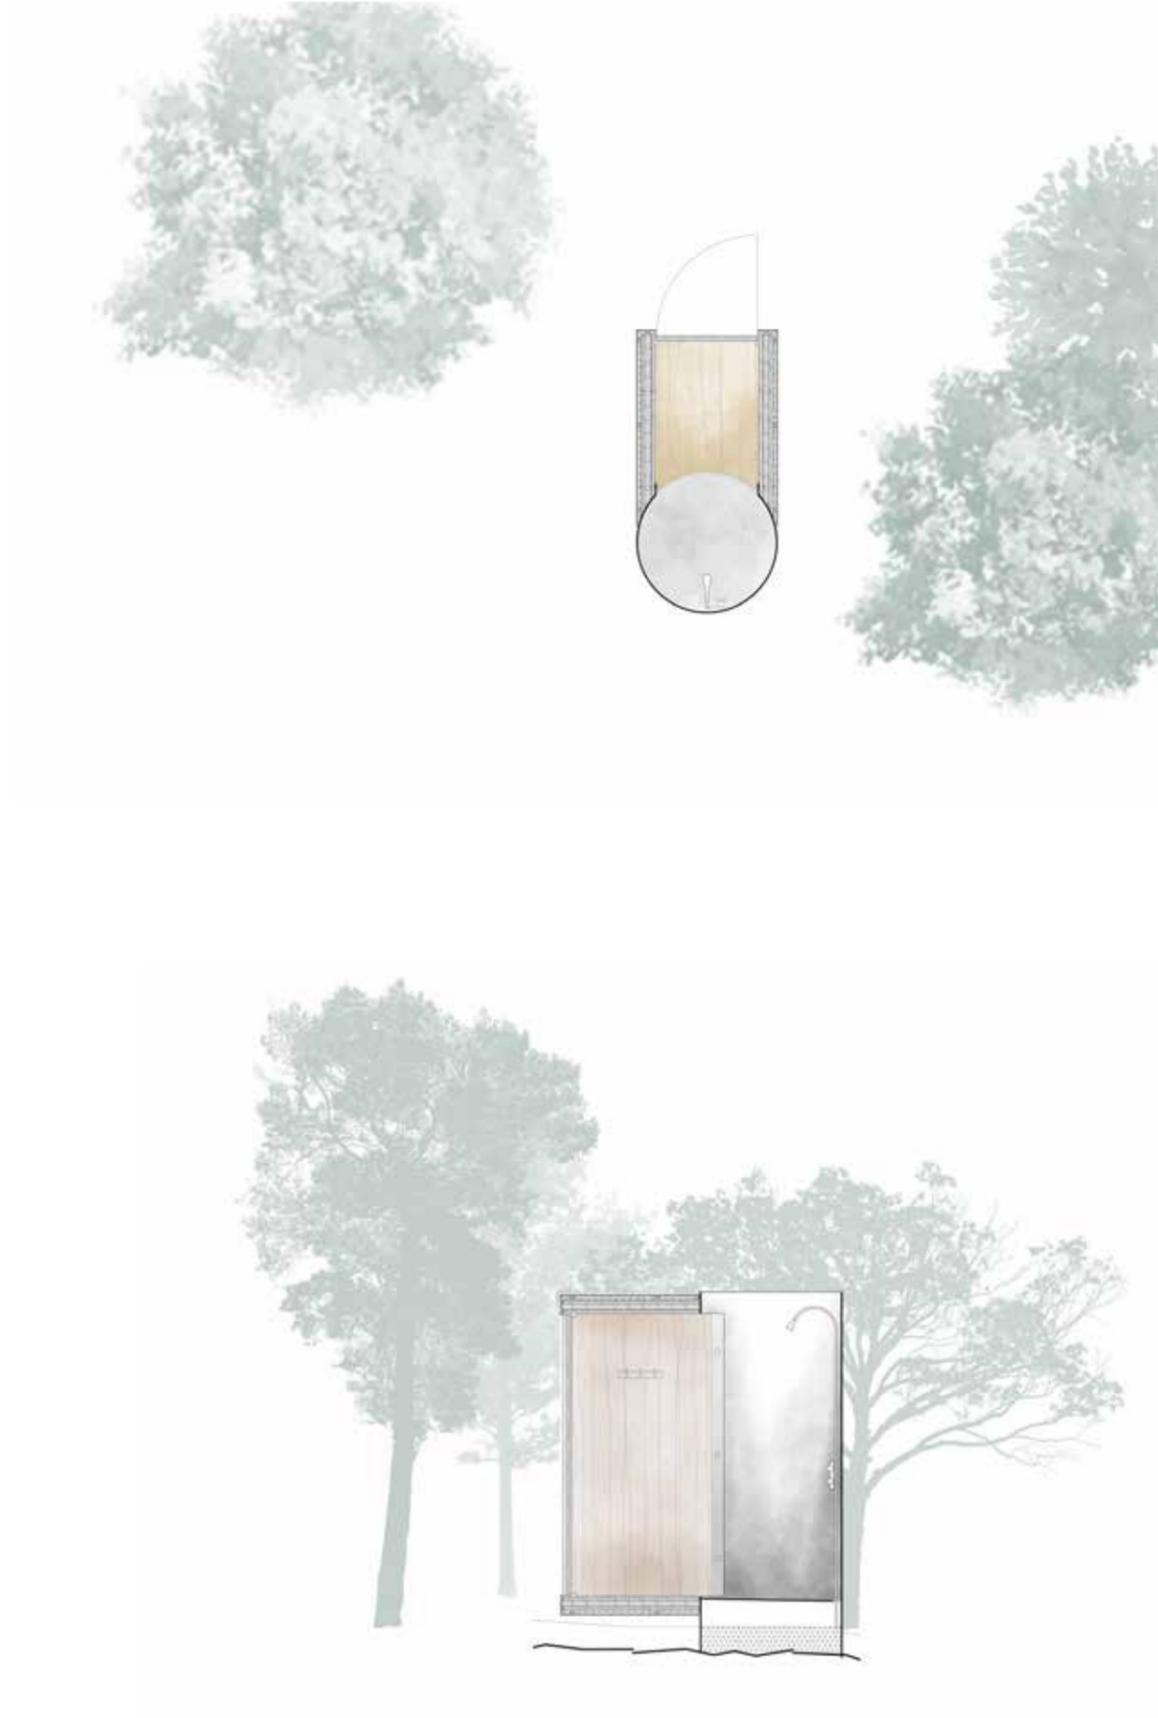

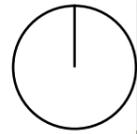

View towards hillside




View down valley and river

View of dam




Continuous steel pipe as column

Stairs down to the outlet works of the dam

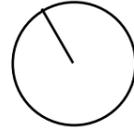

View into forest

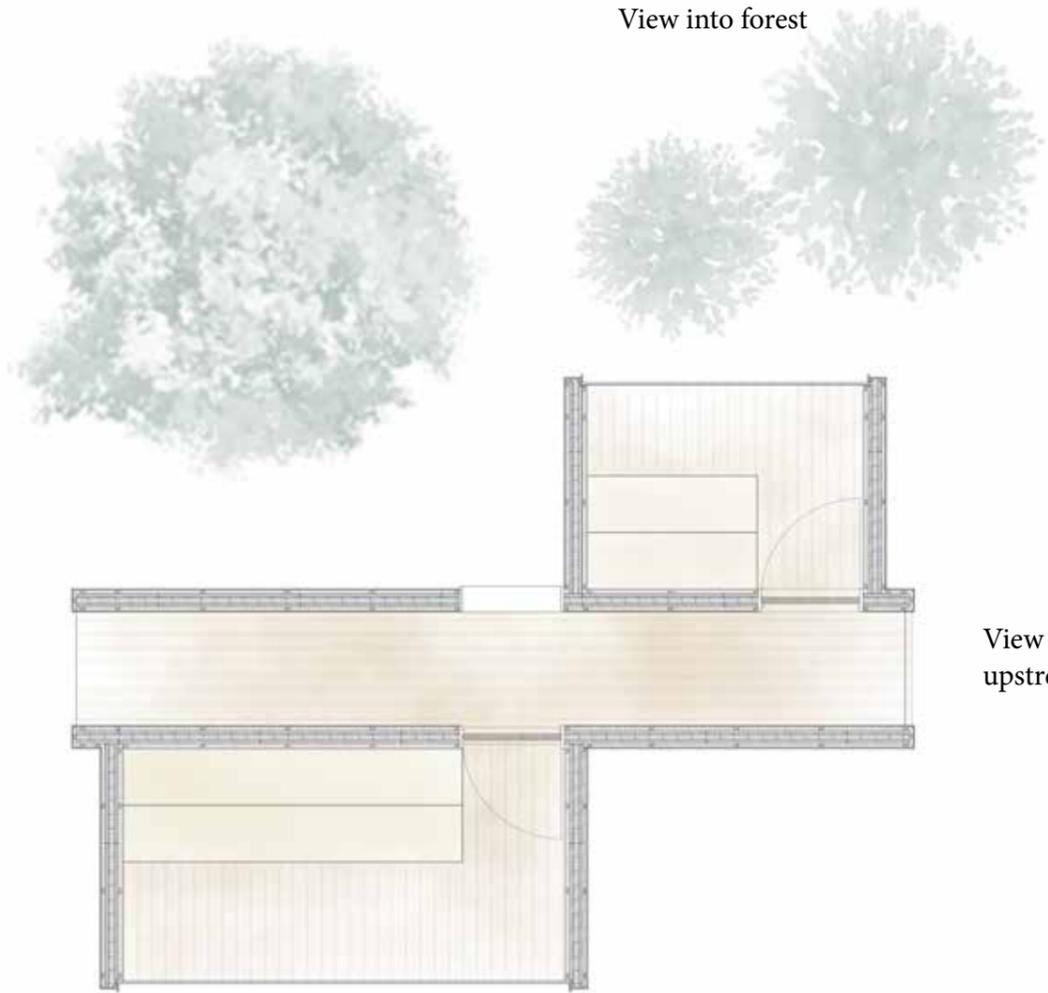

View of bare rocks upstreams



View of riverbank and power station

