


Section BB 1:200

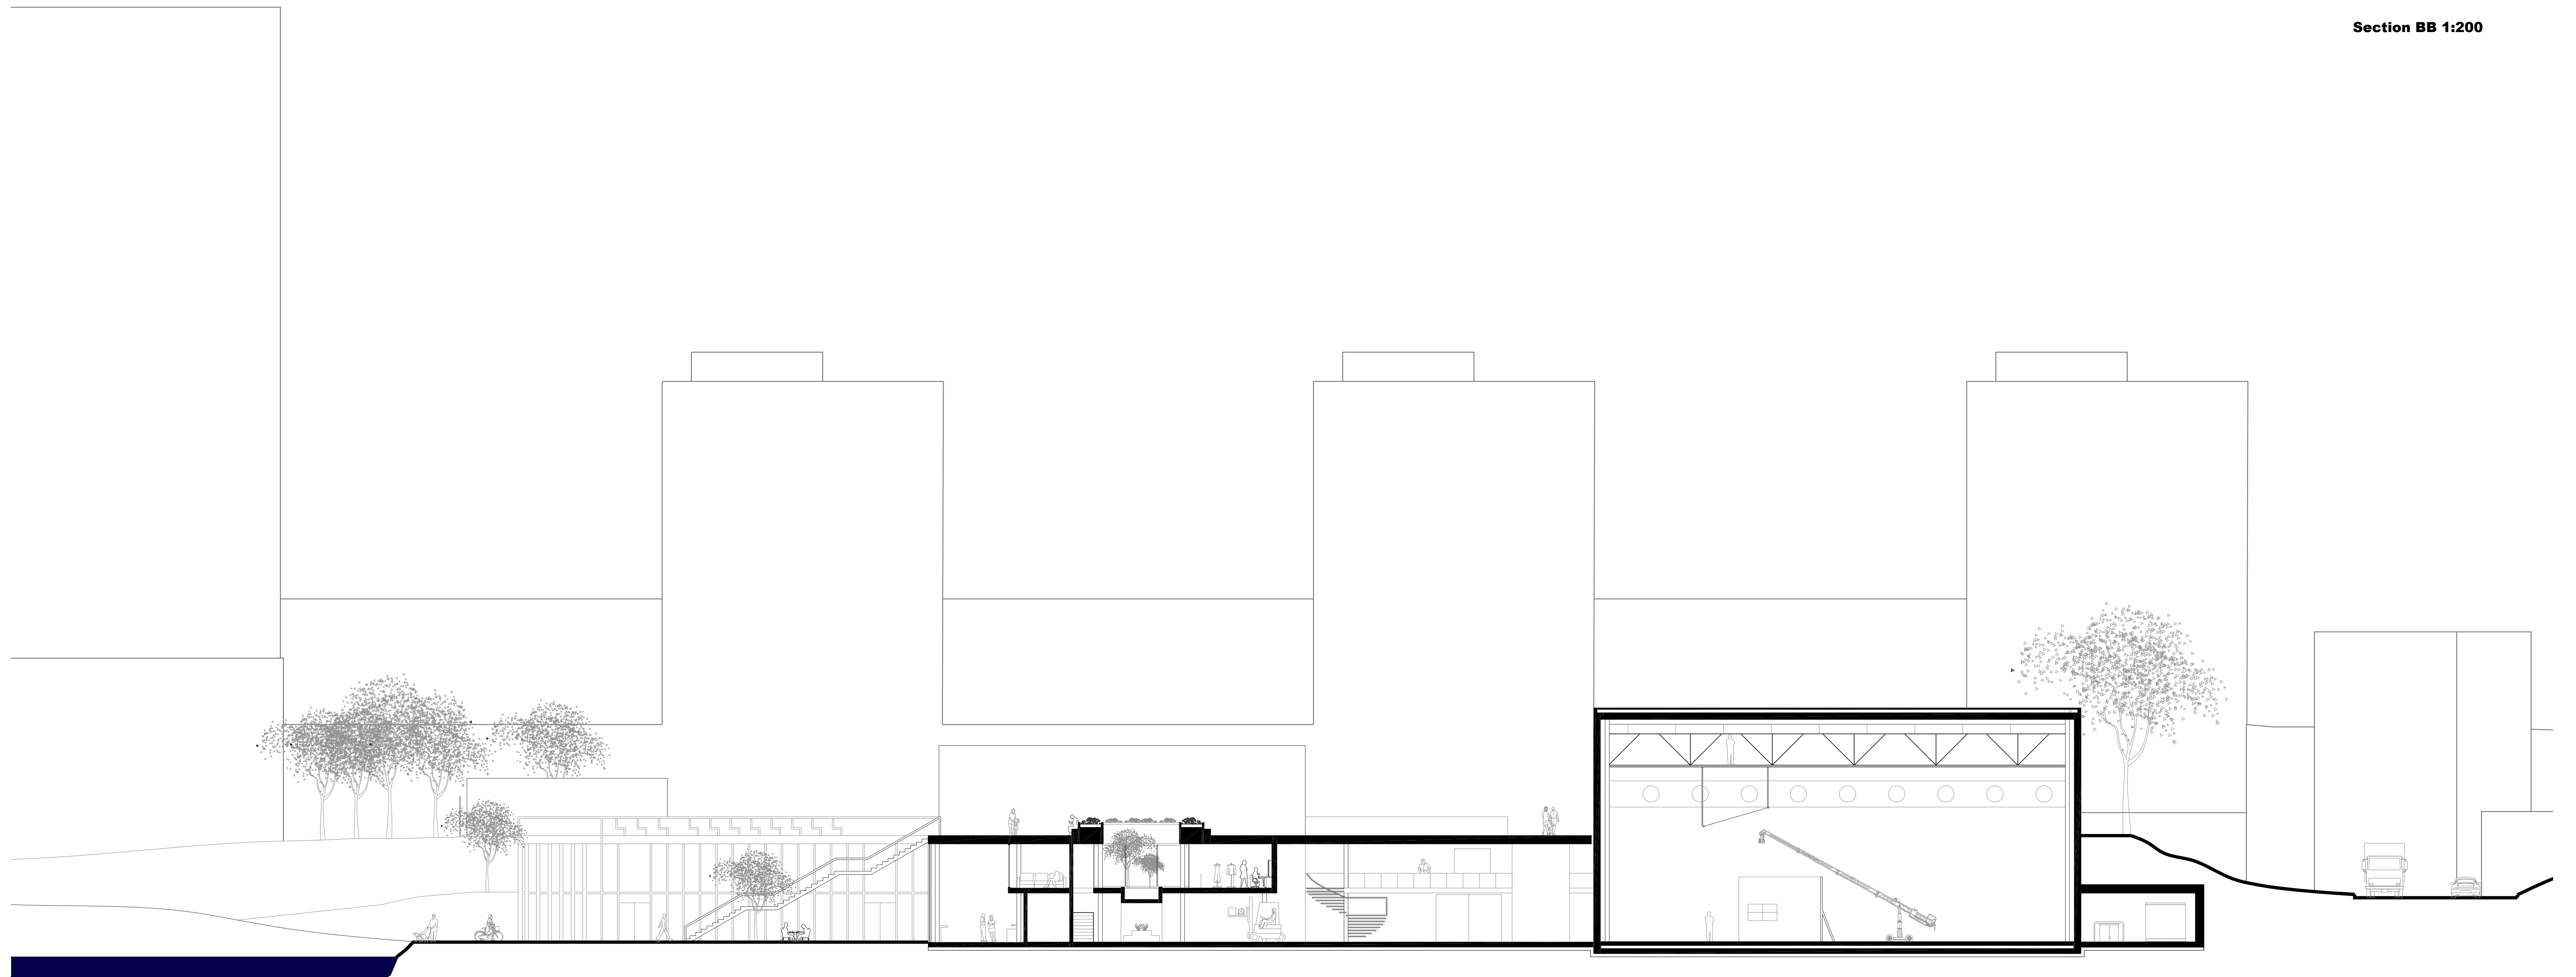


Section AA 1:200







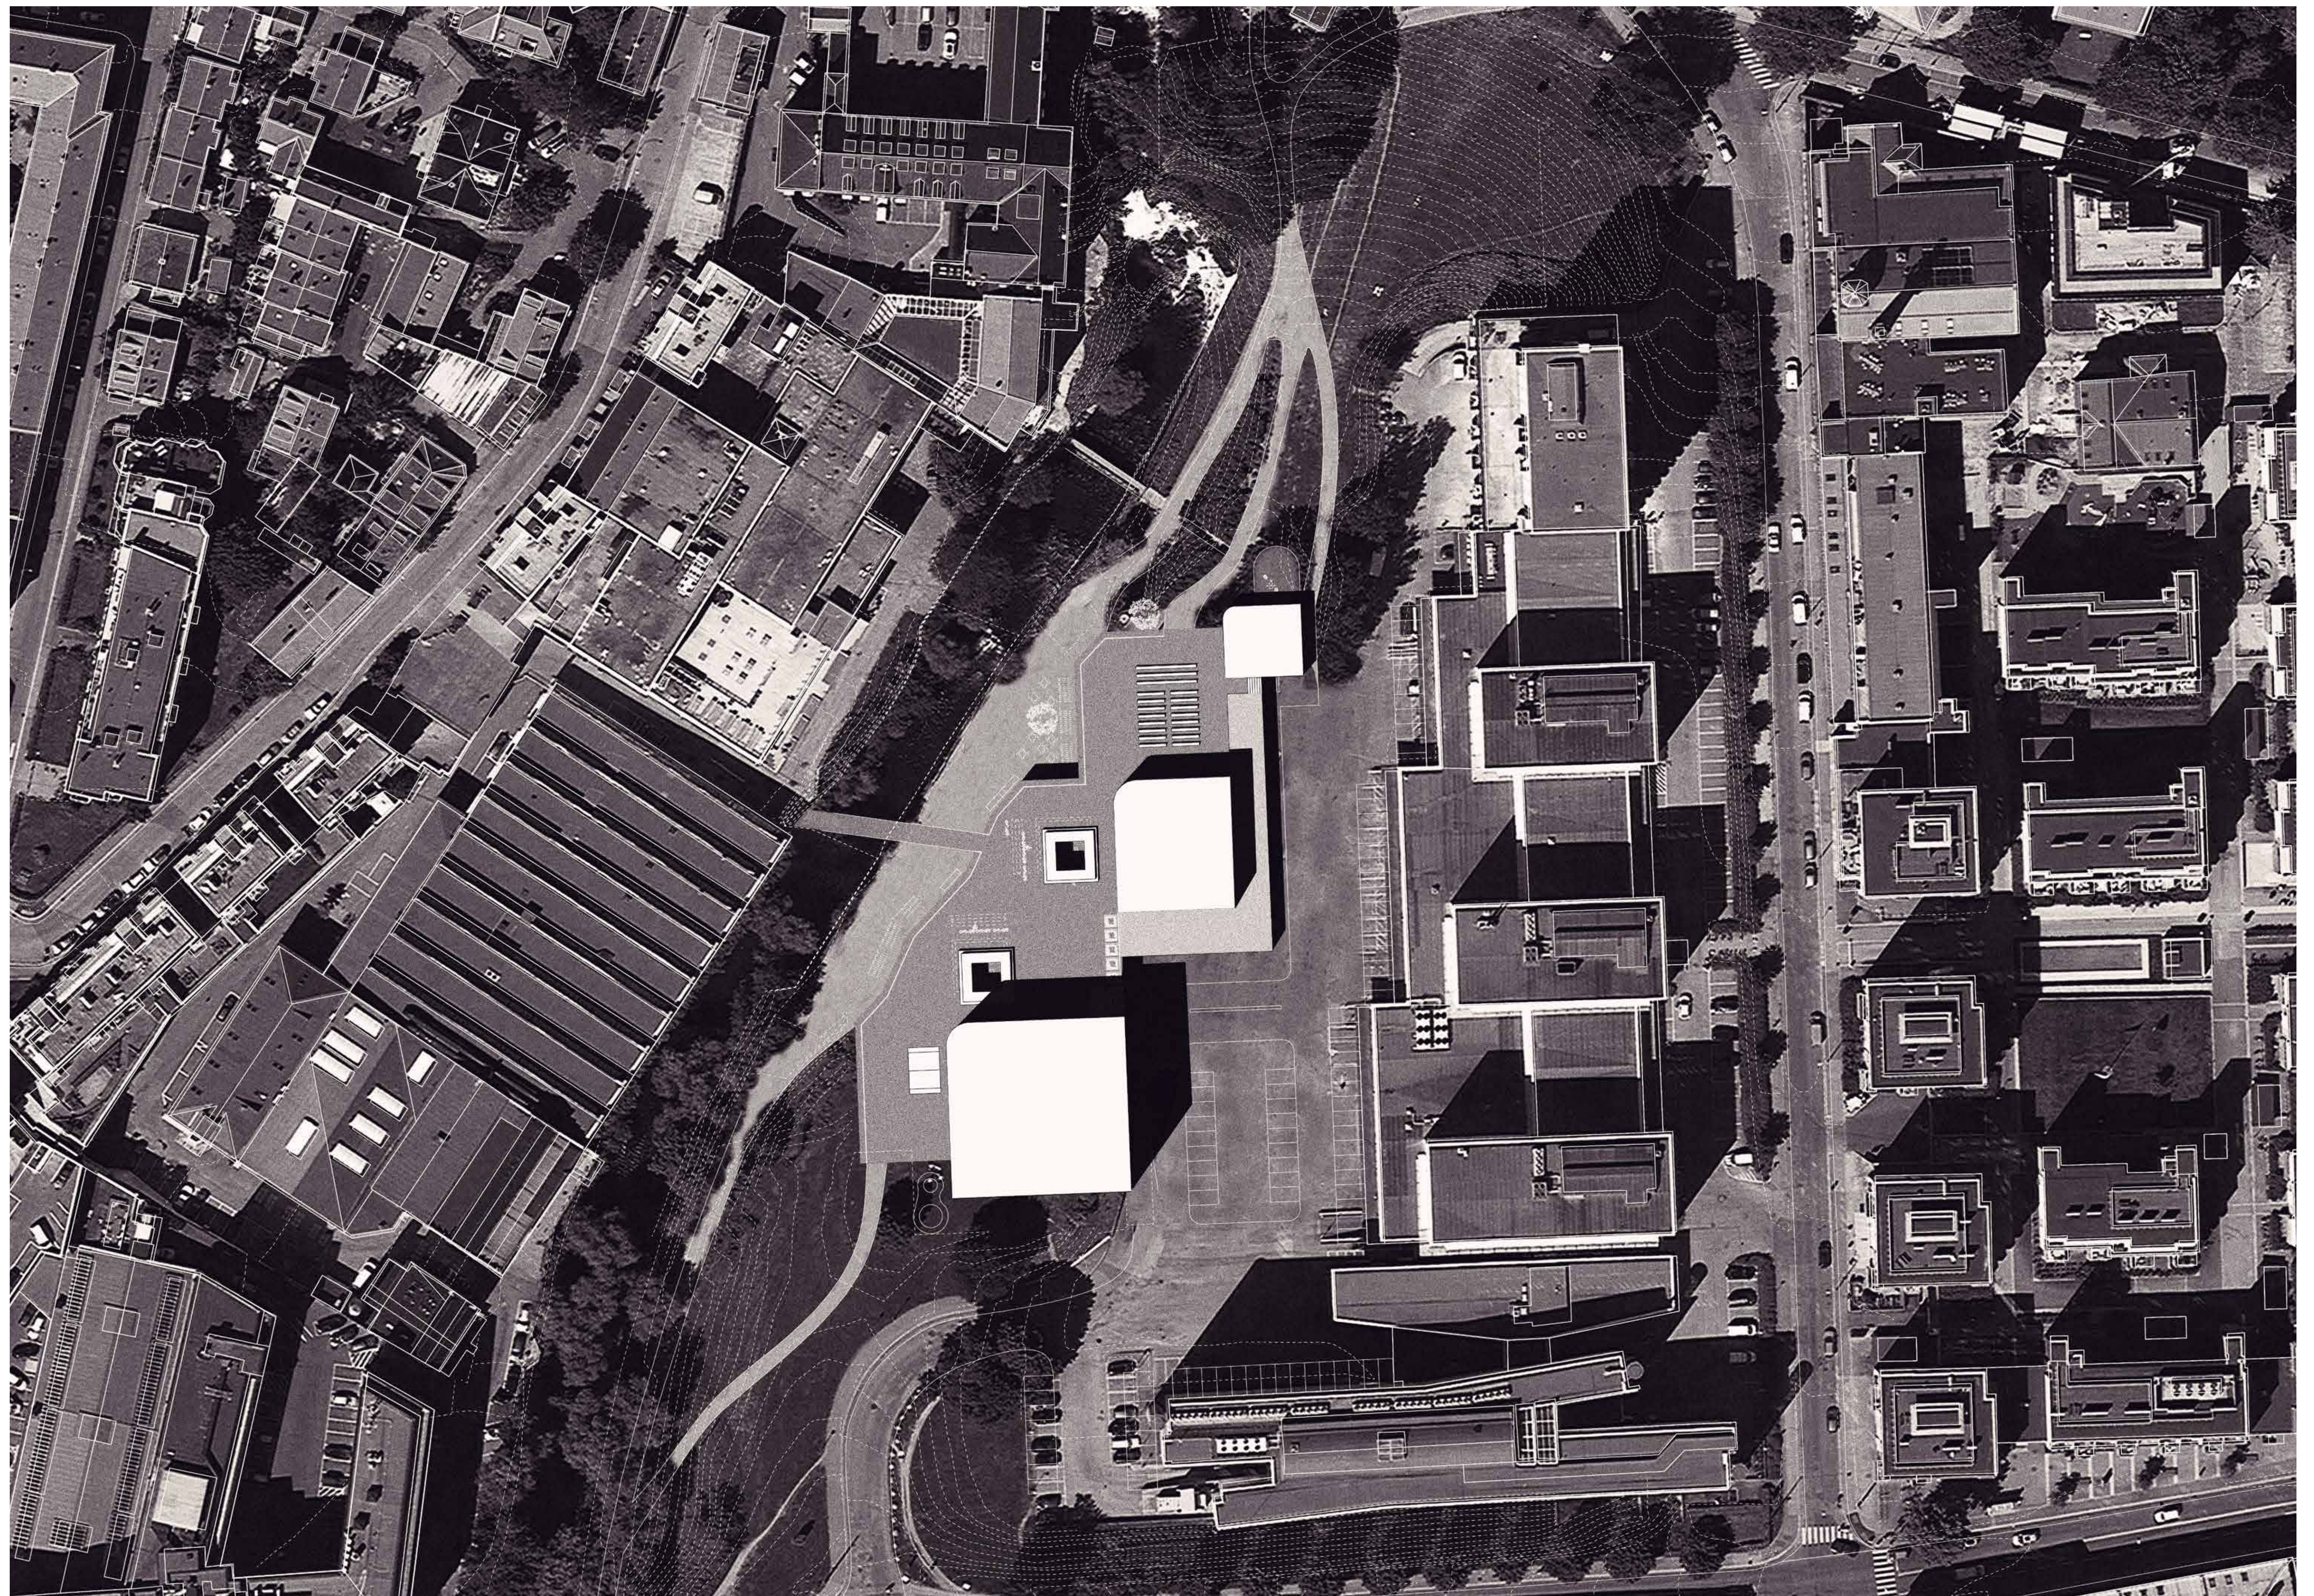



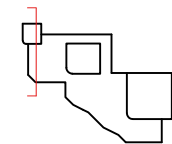


Illustration 1:100  
Cinema, Stage C, courtyard box  
Cantina

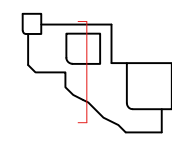
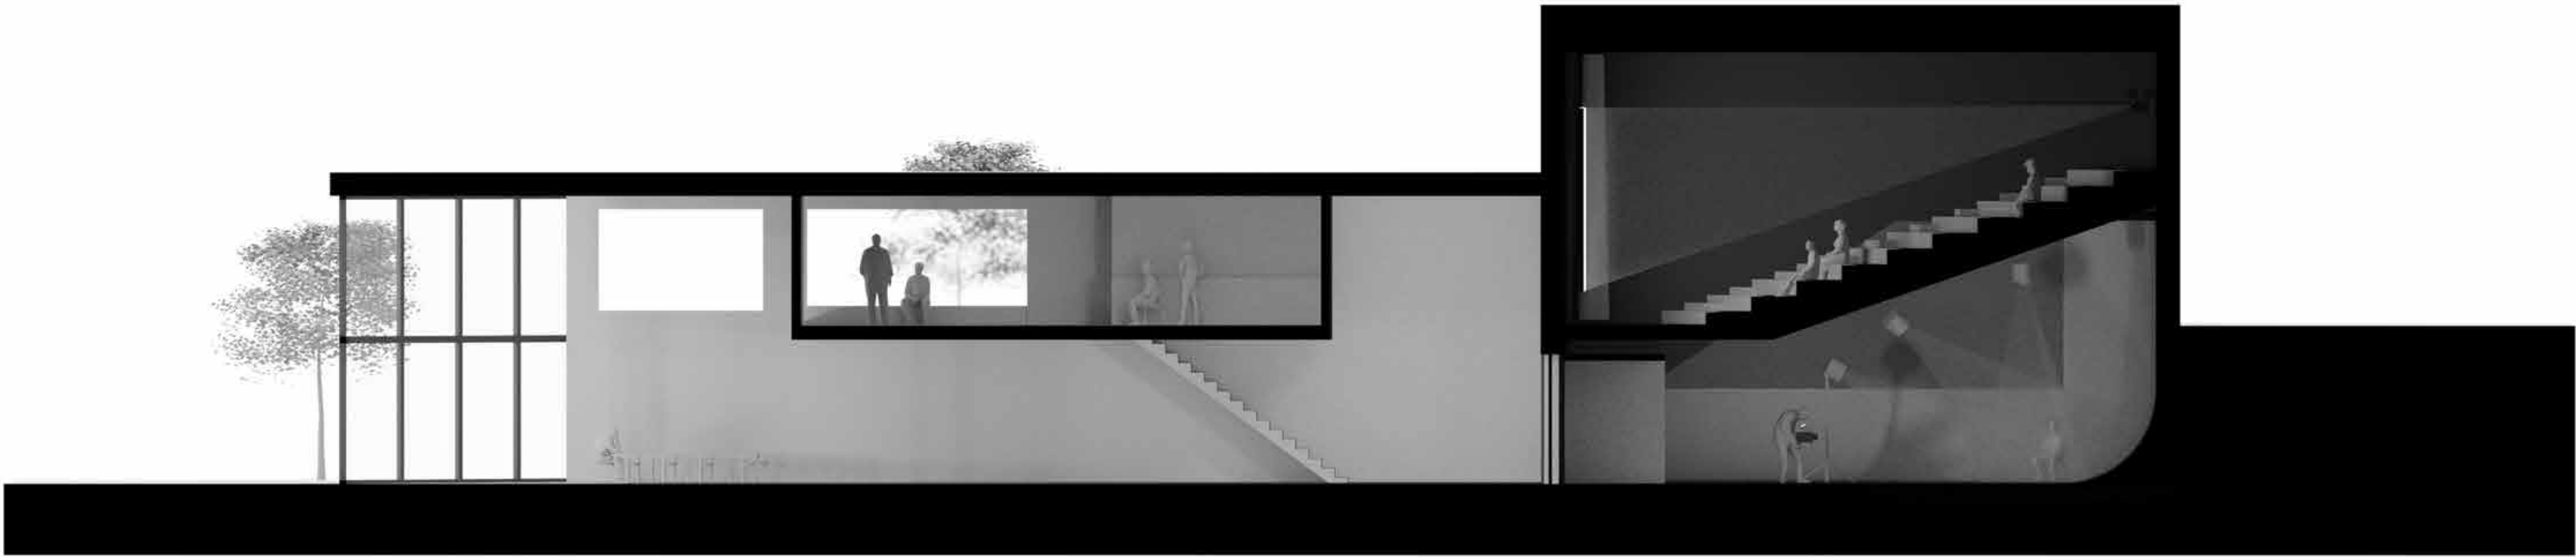


Illustration 1:100  
Stage B, courtyard box B,  
office, workshop

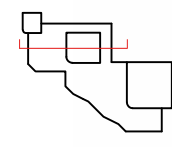


Illustration 1:100  
Stage B, Office, Outdoor cinema, museum  
Kitchen, Courtyard box C

