




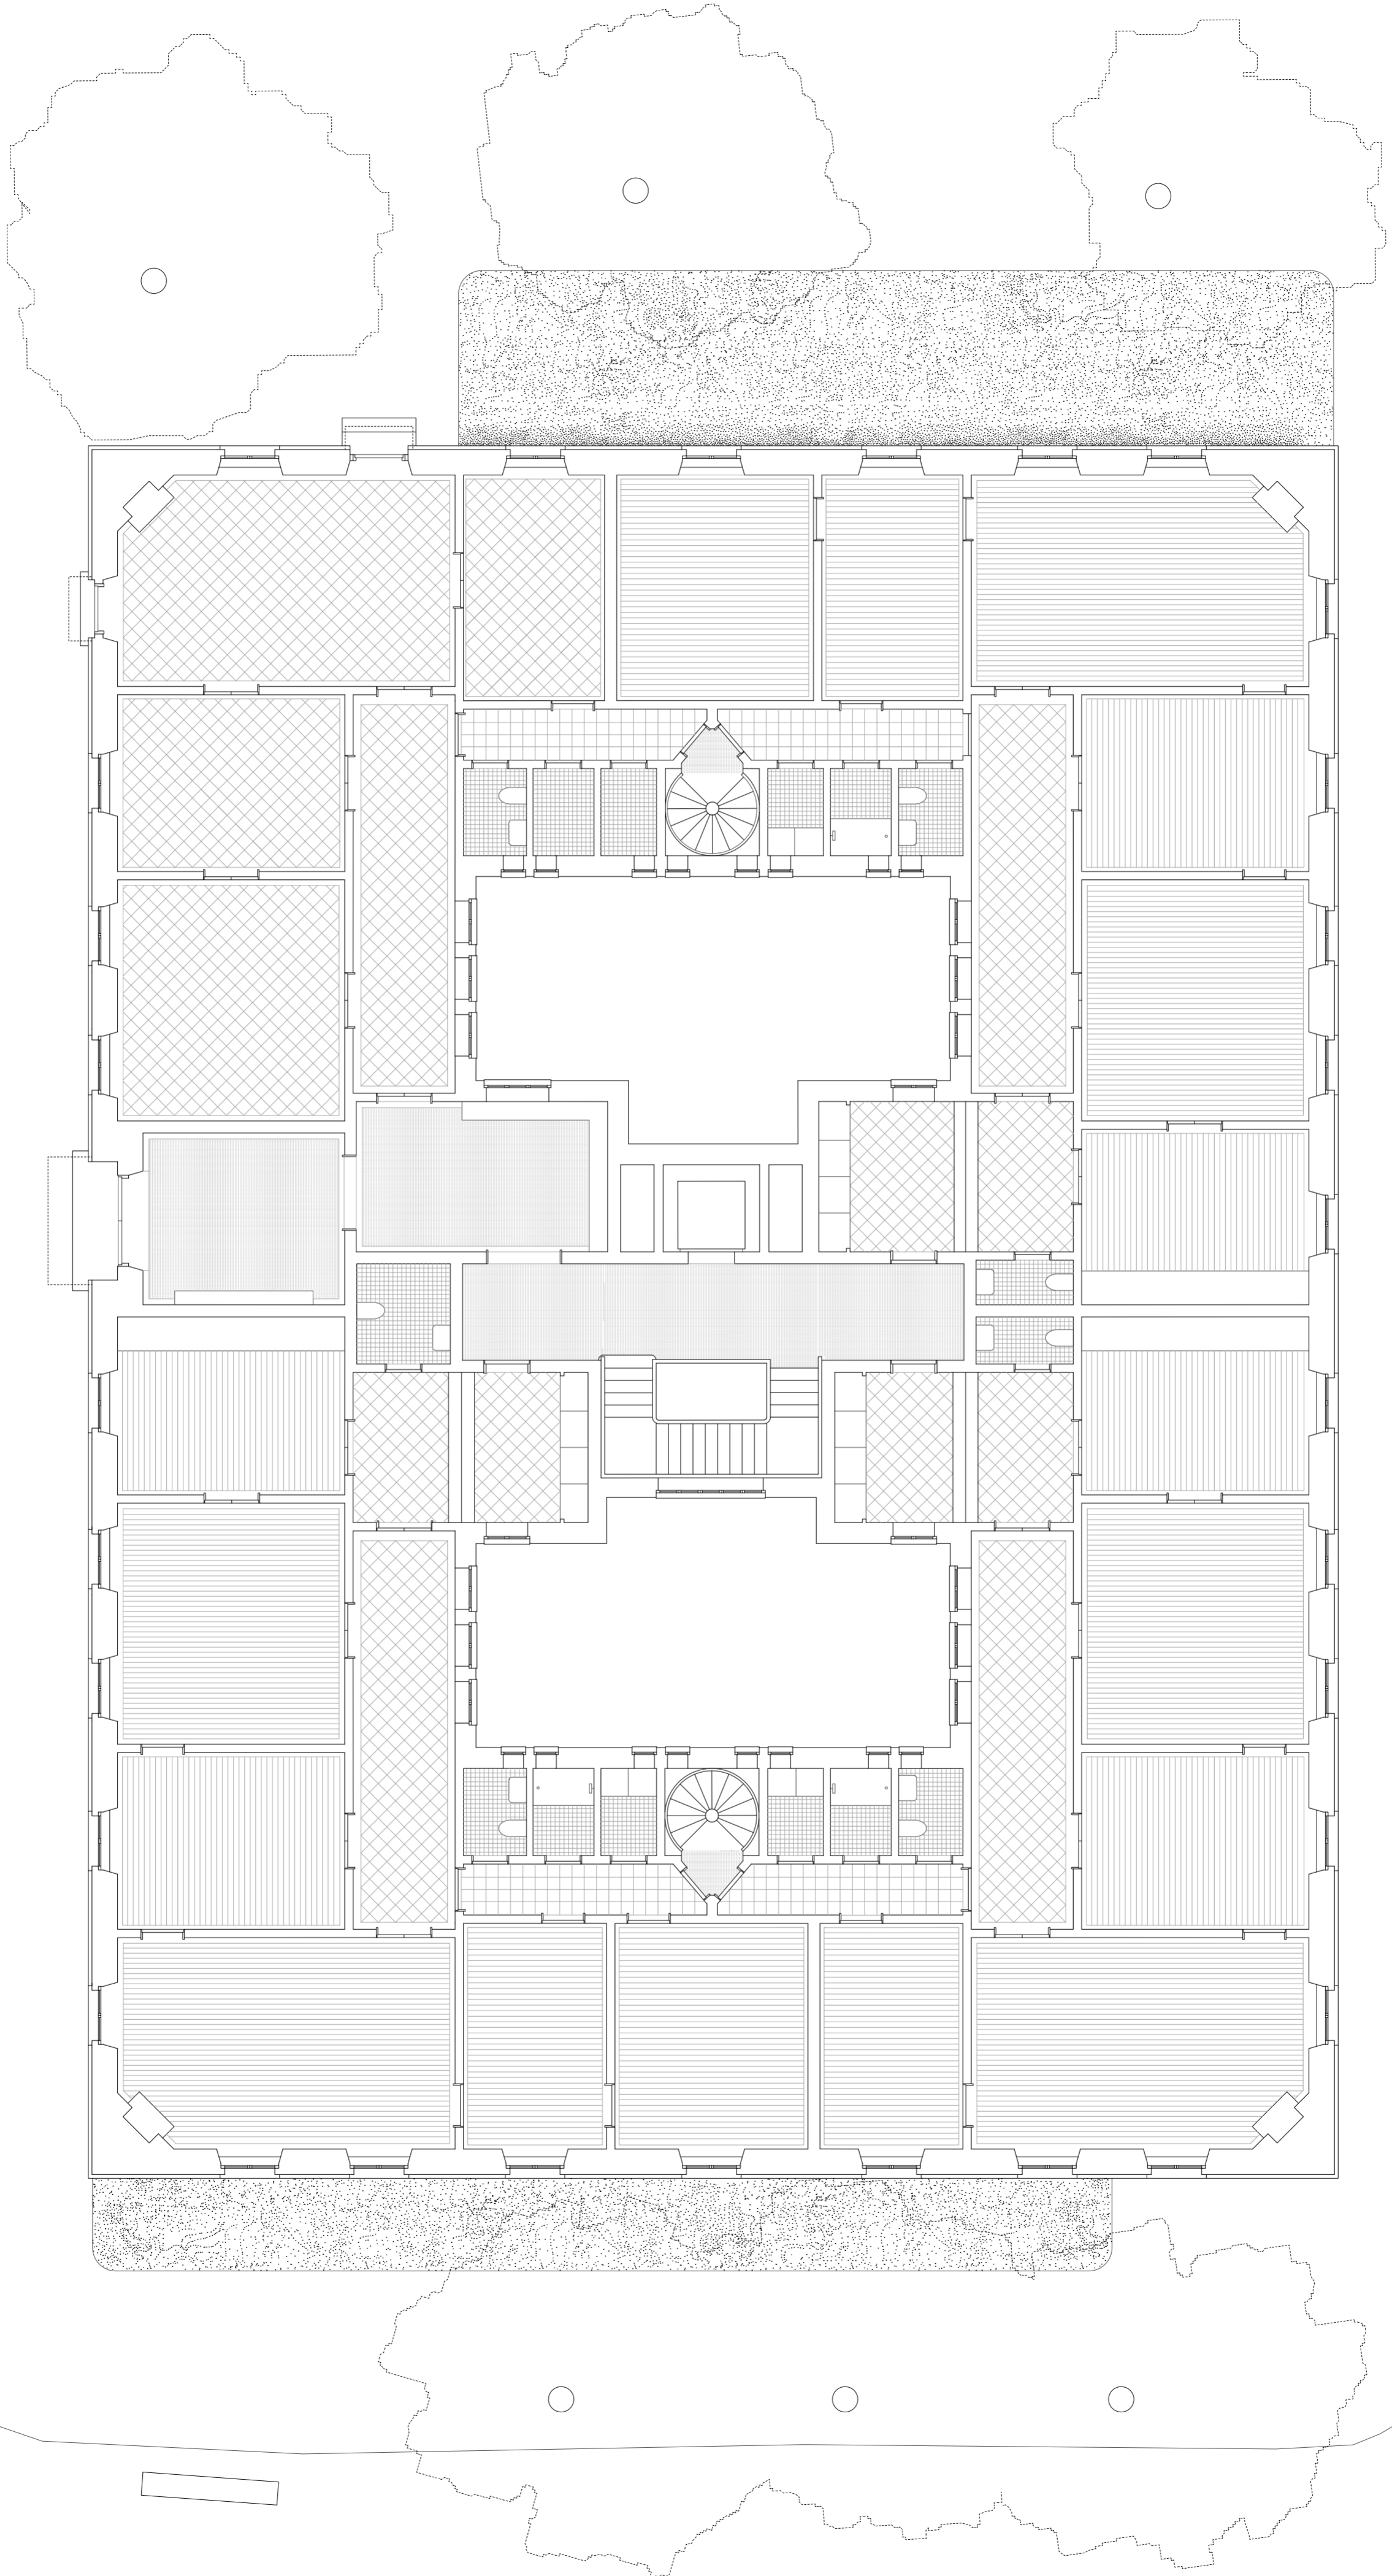



Situation plan 1:1500

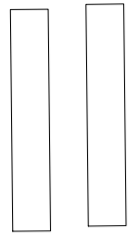


Ground floor 1:100


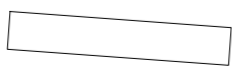


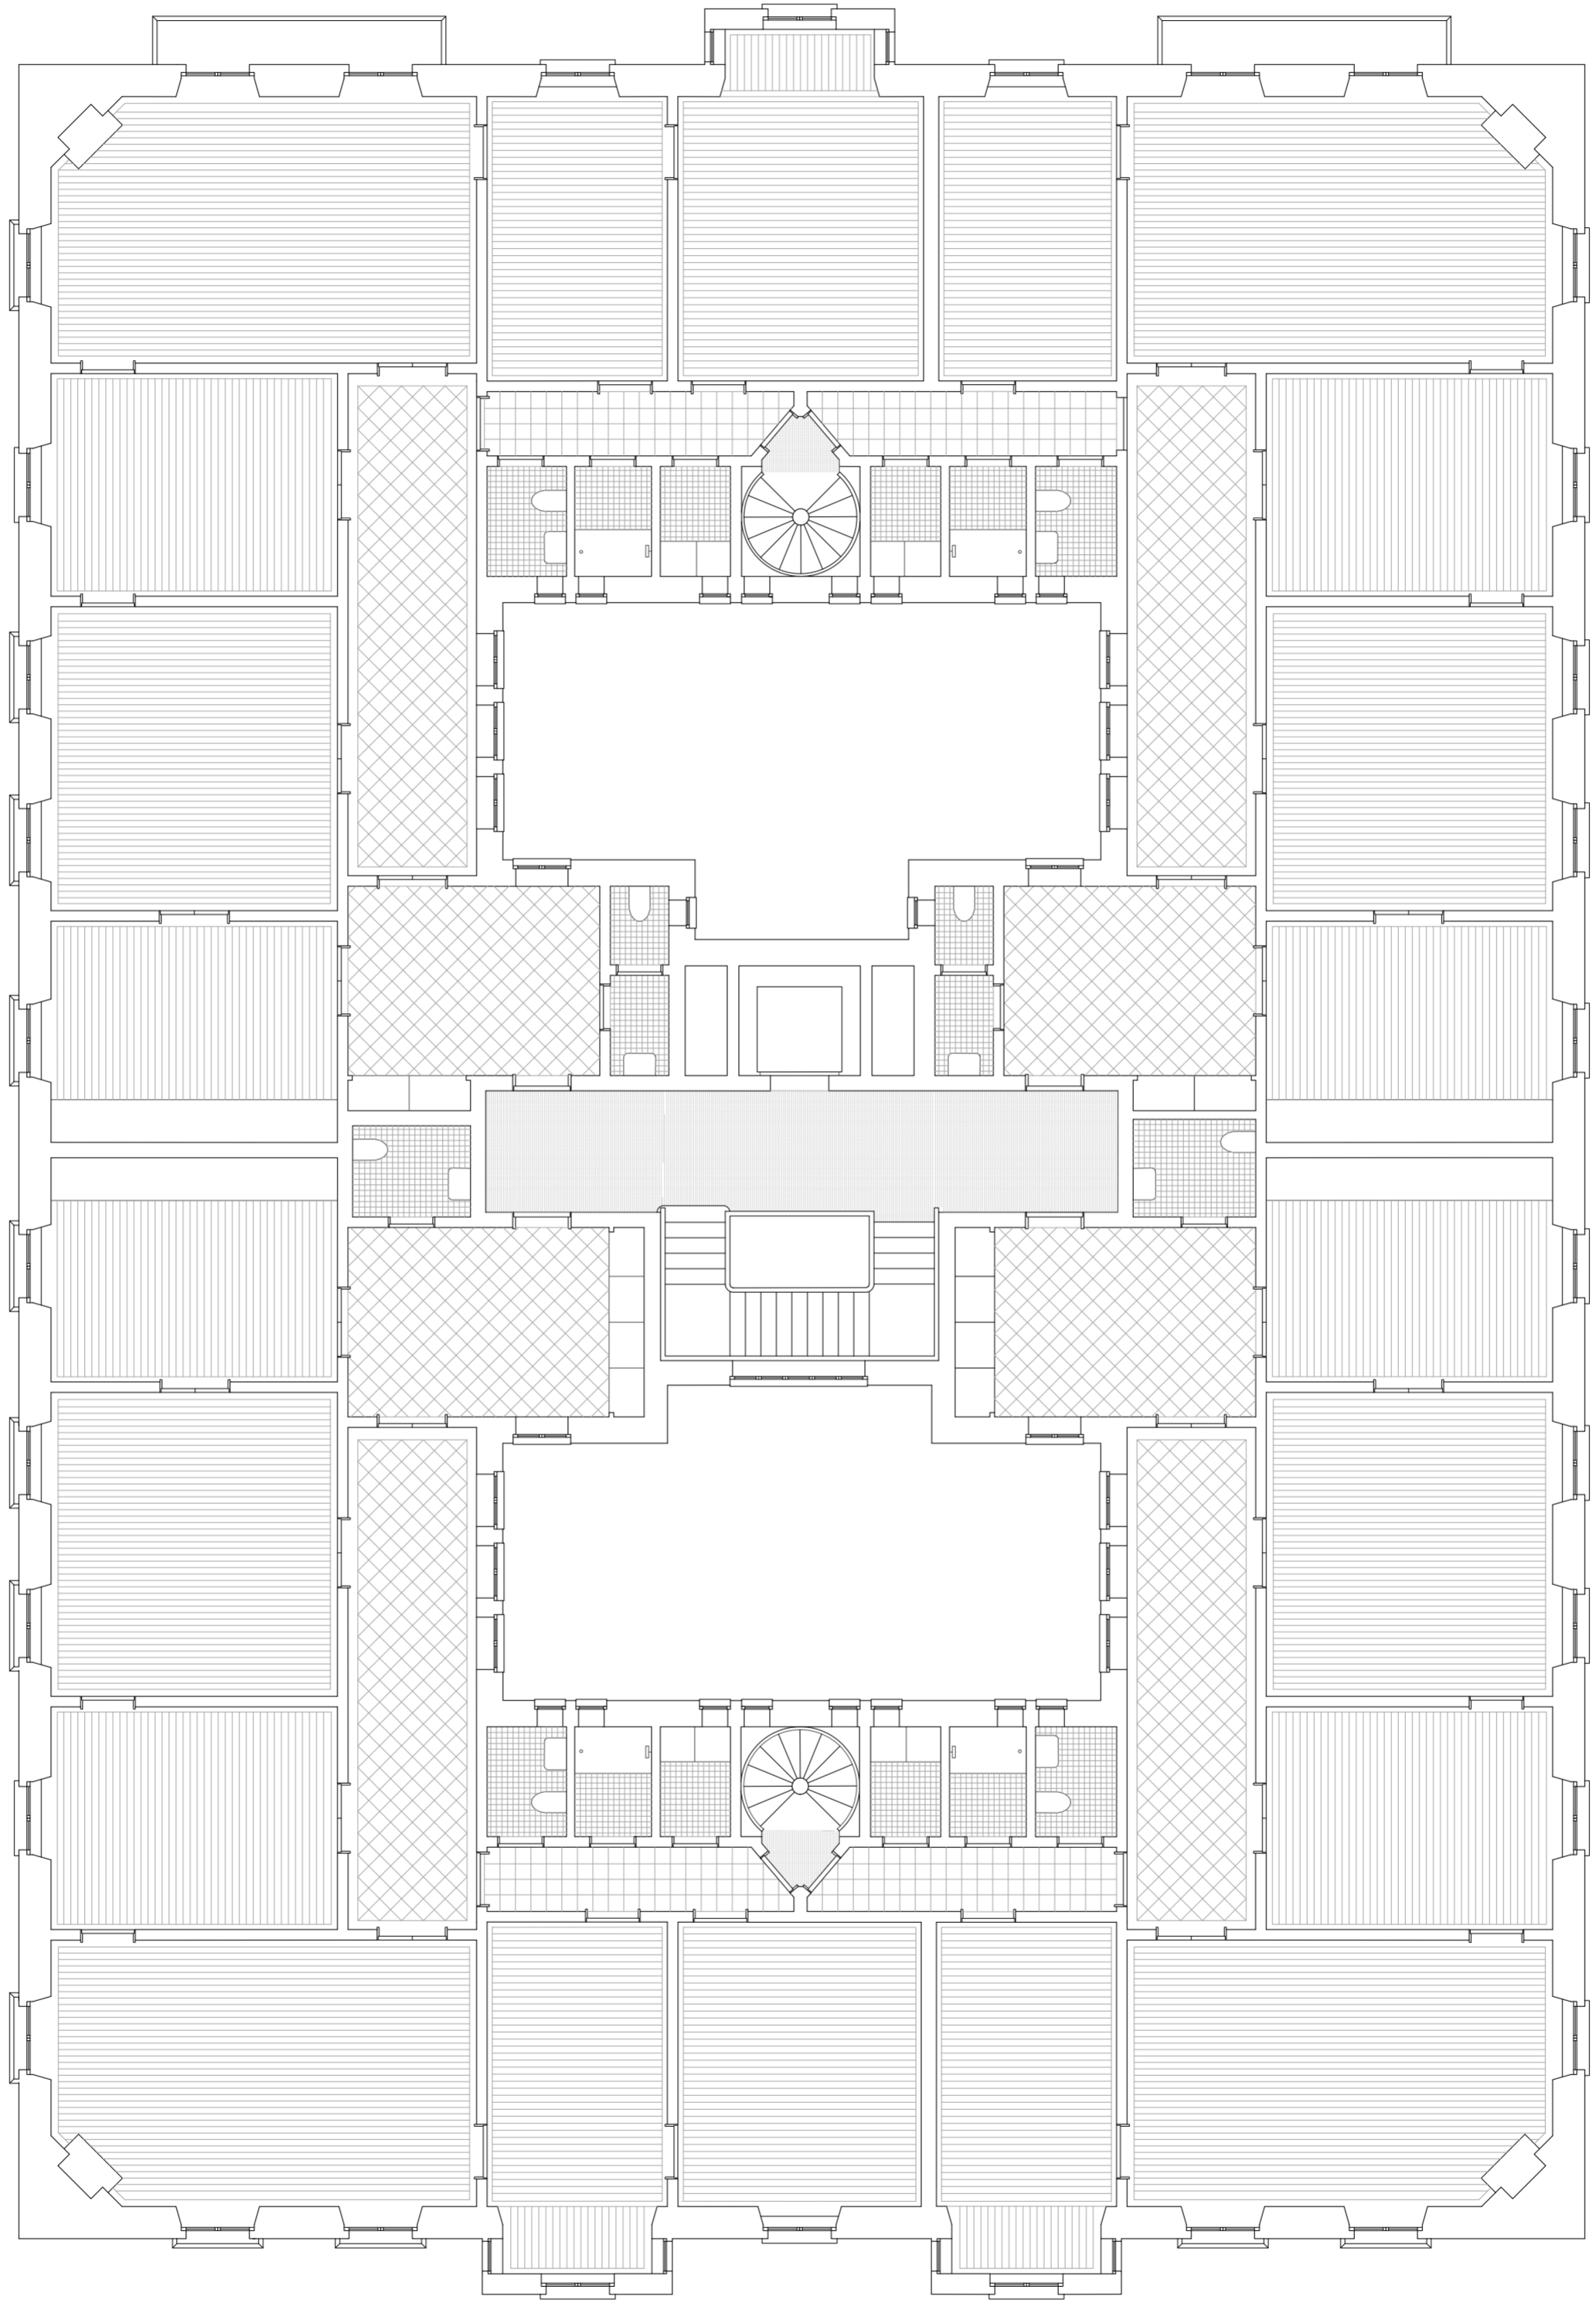


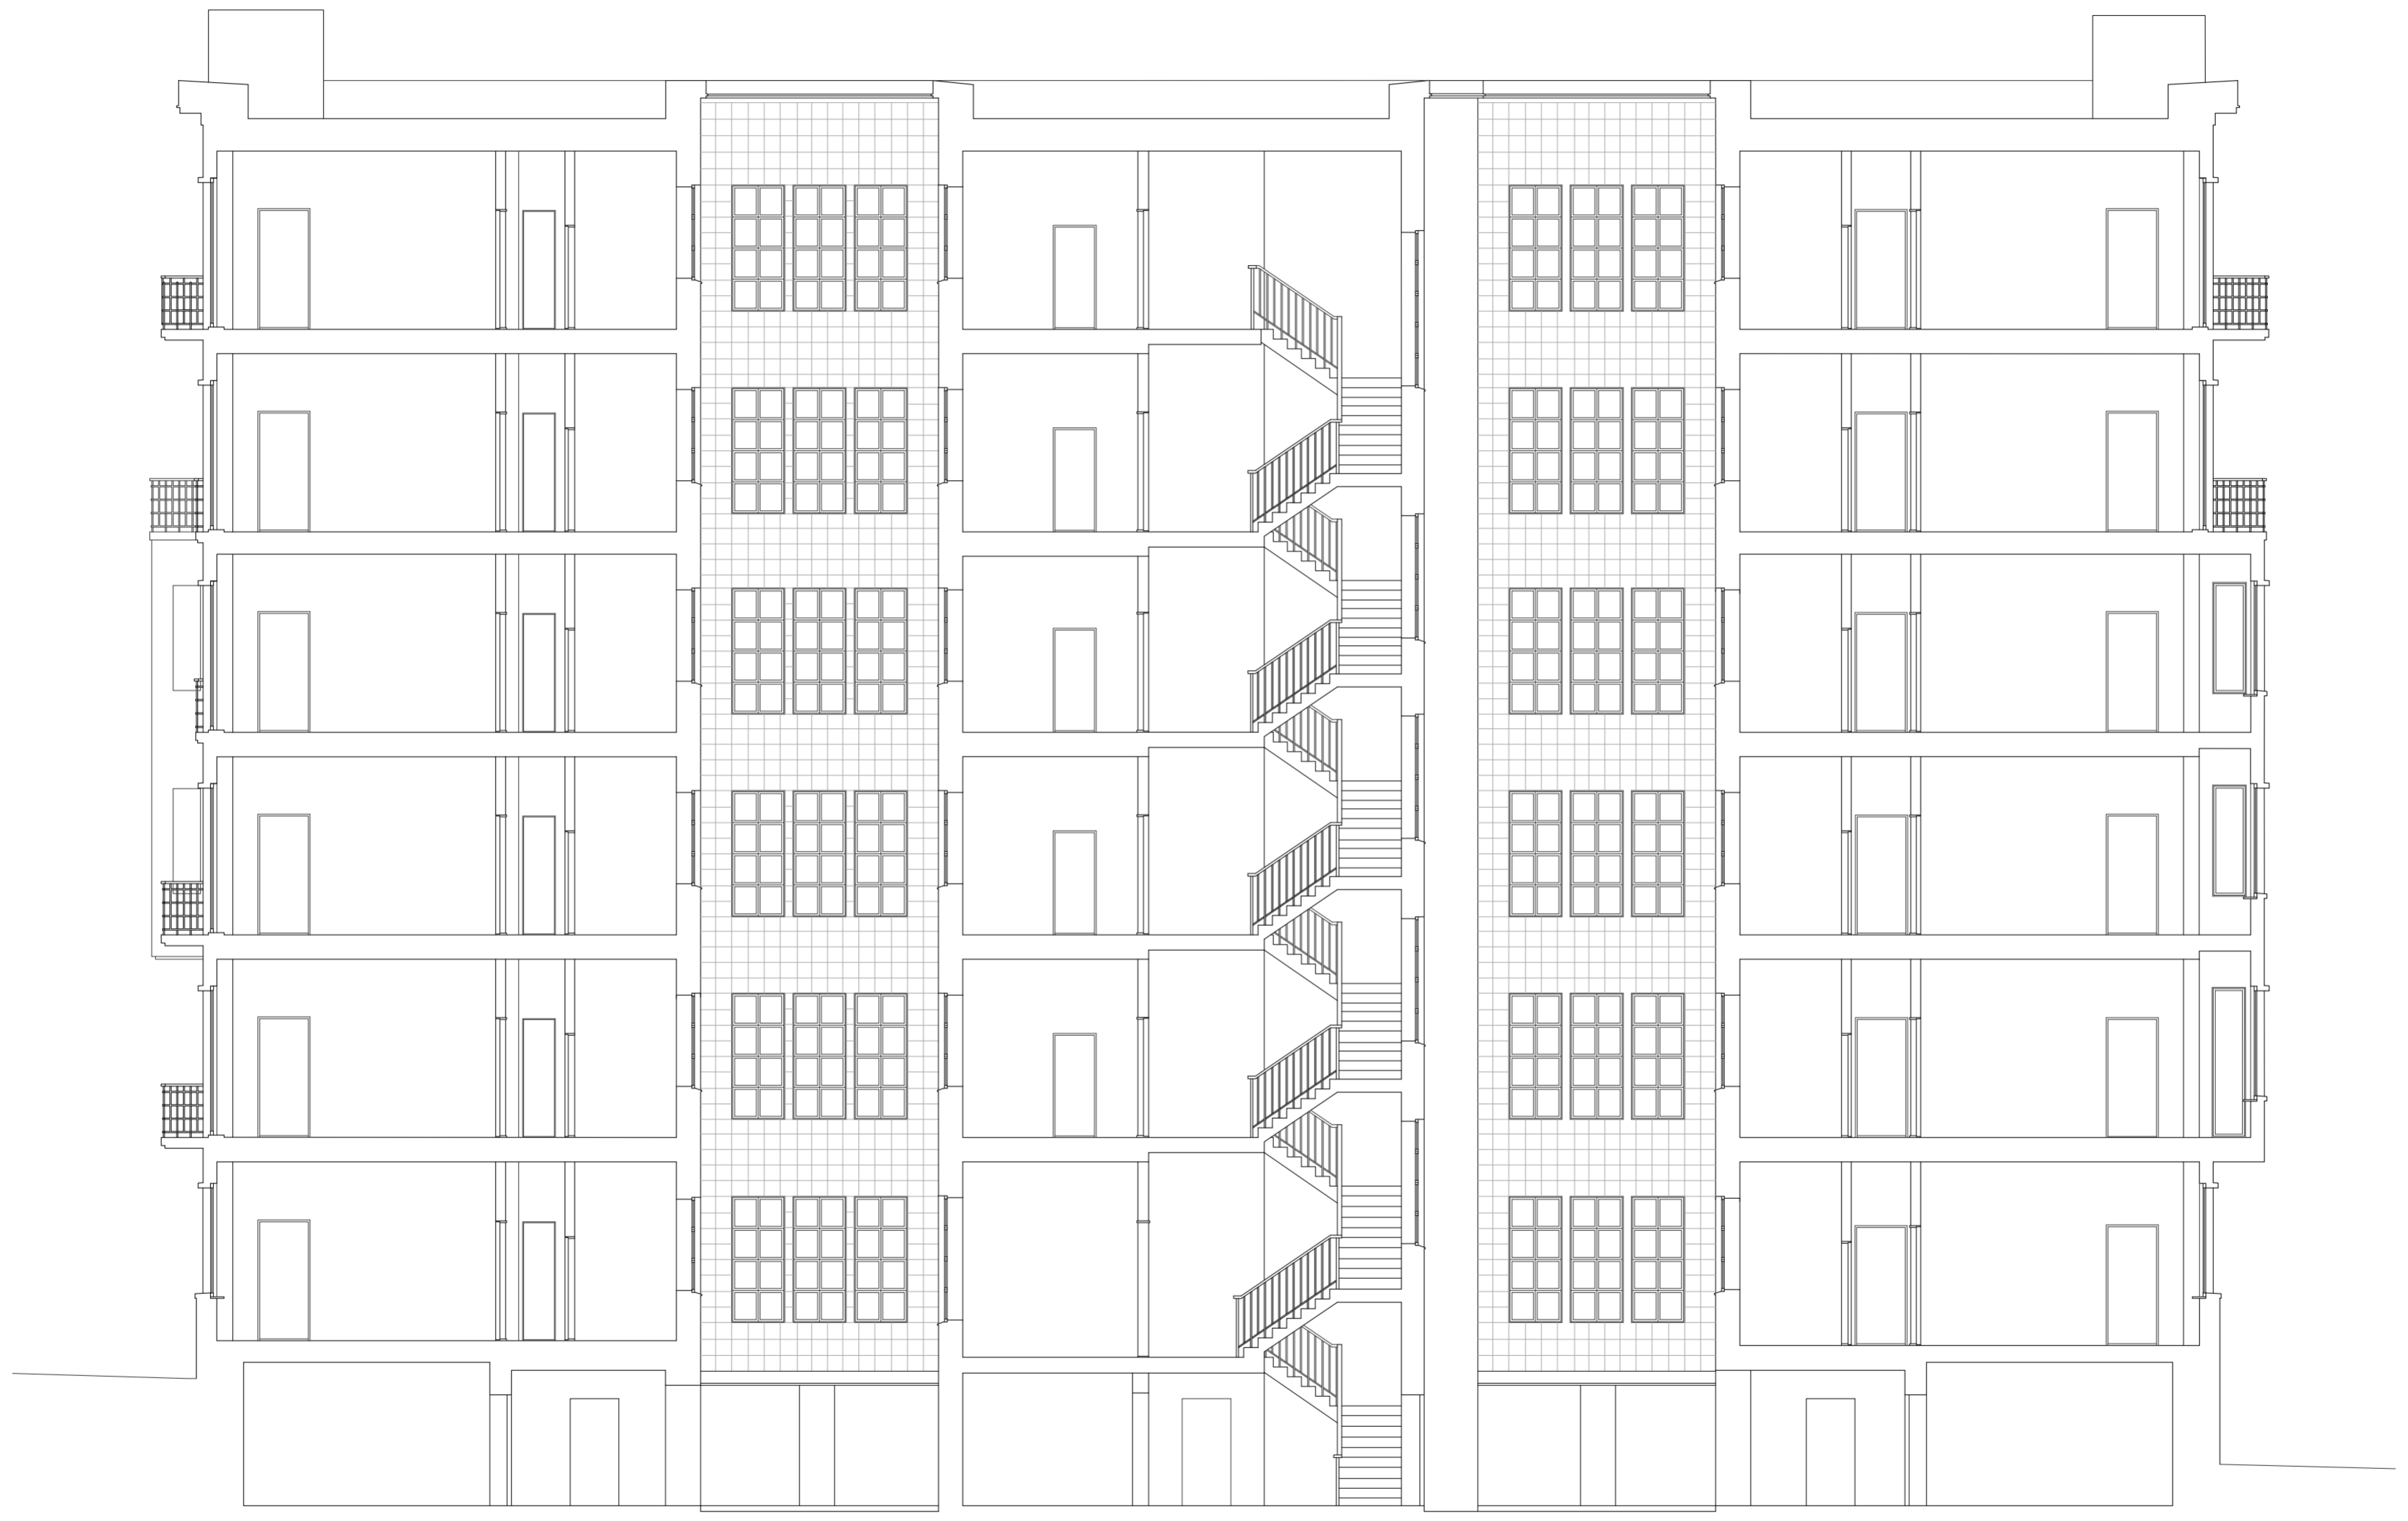


Section II 1:100

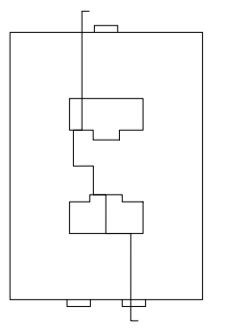

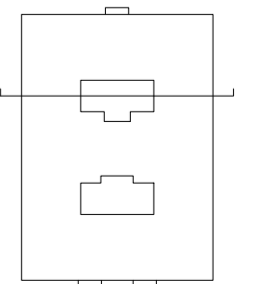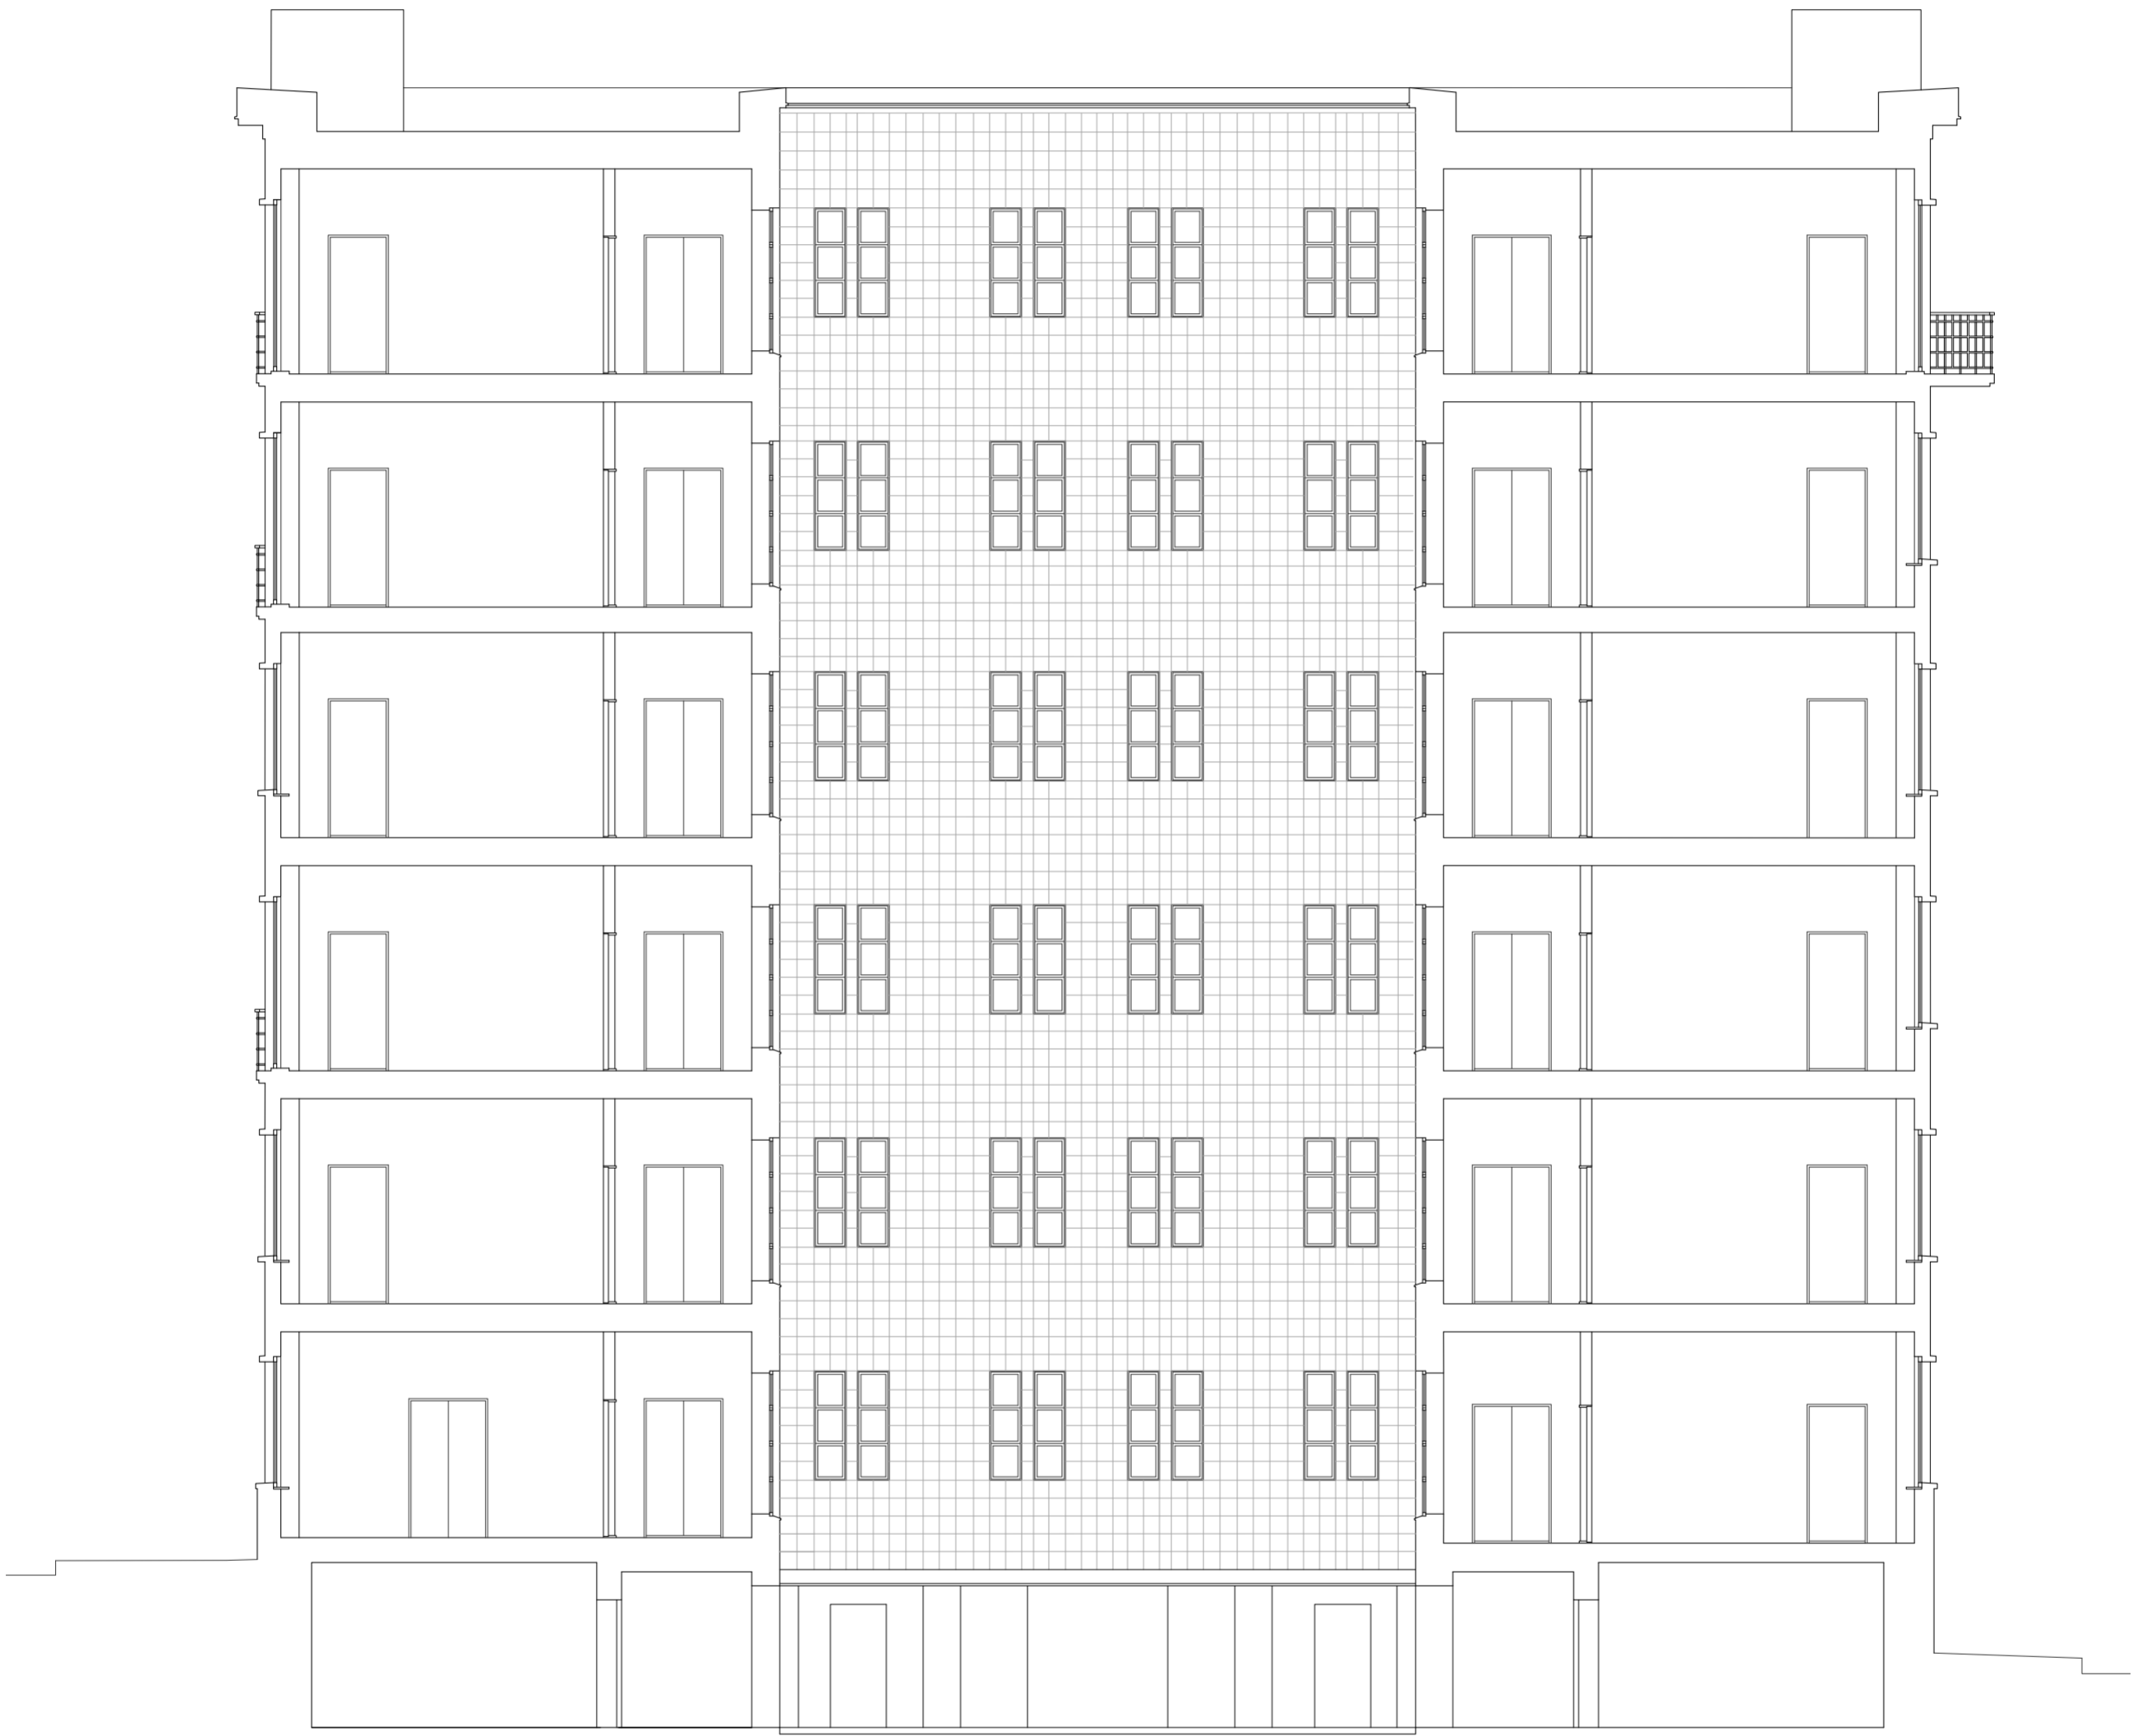

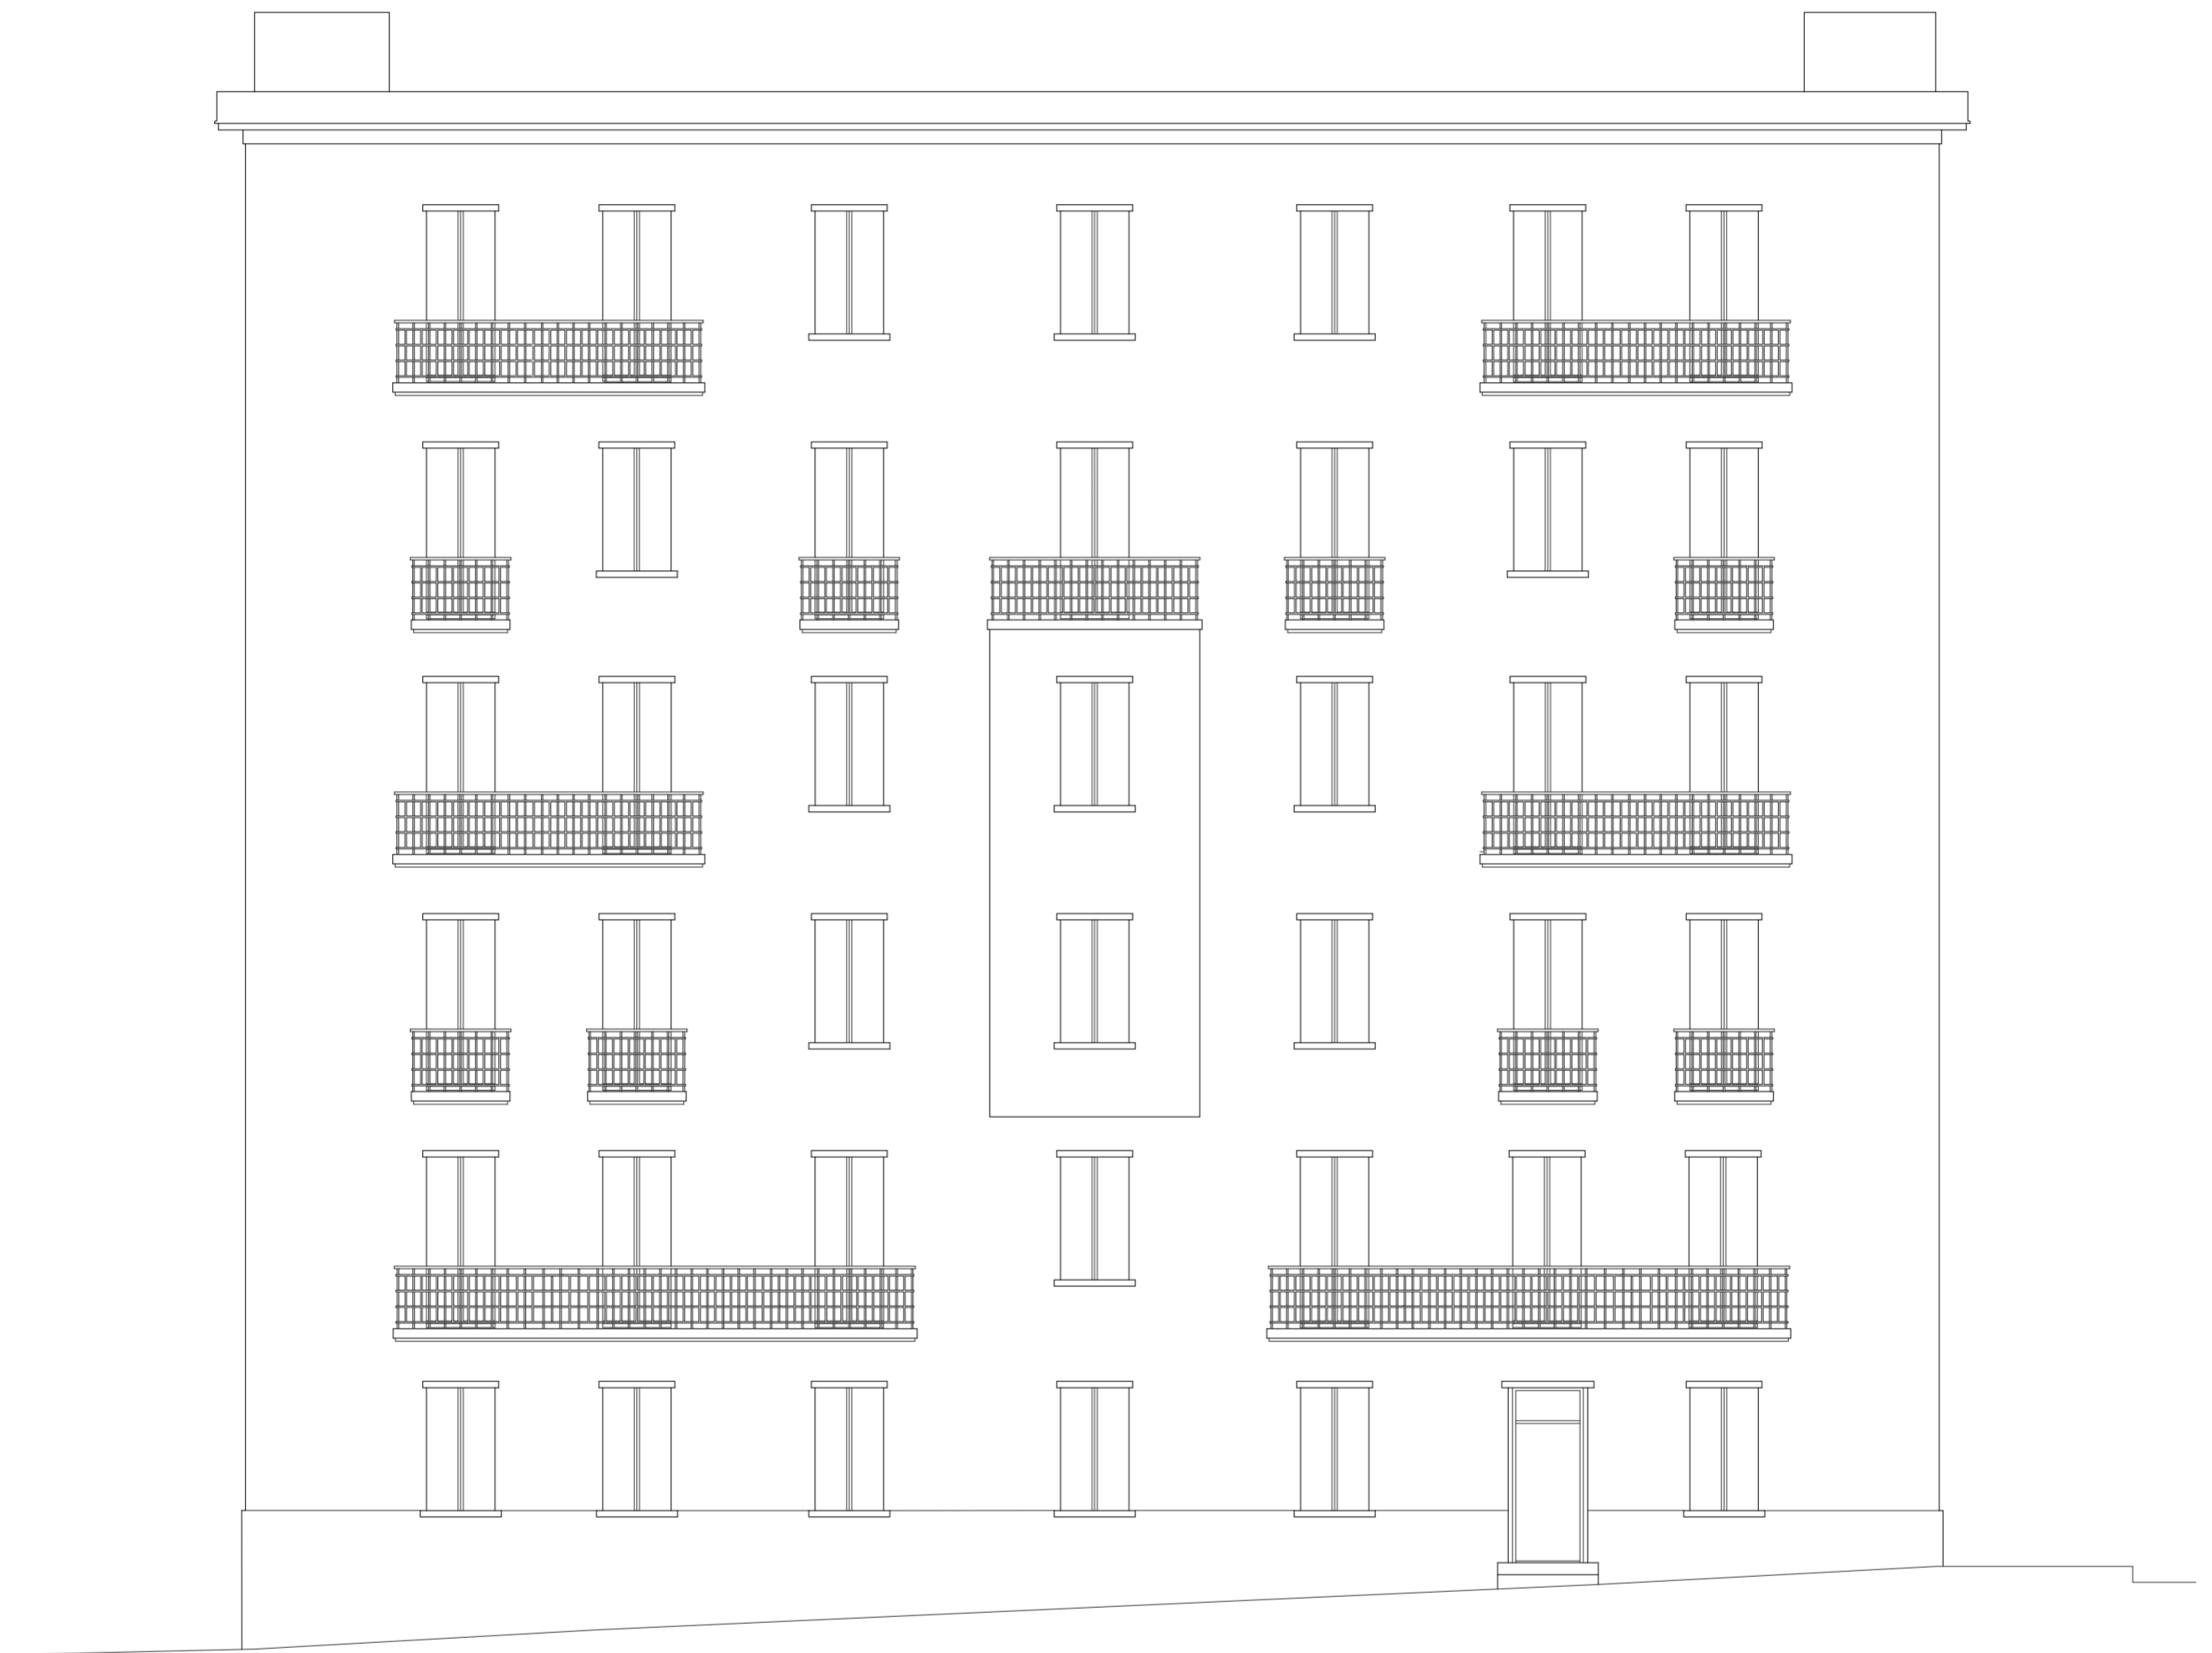

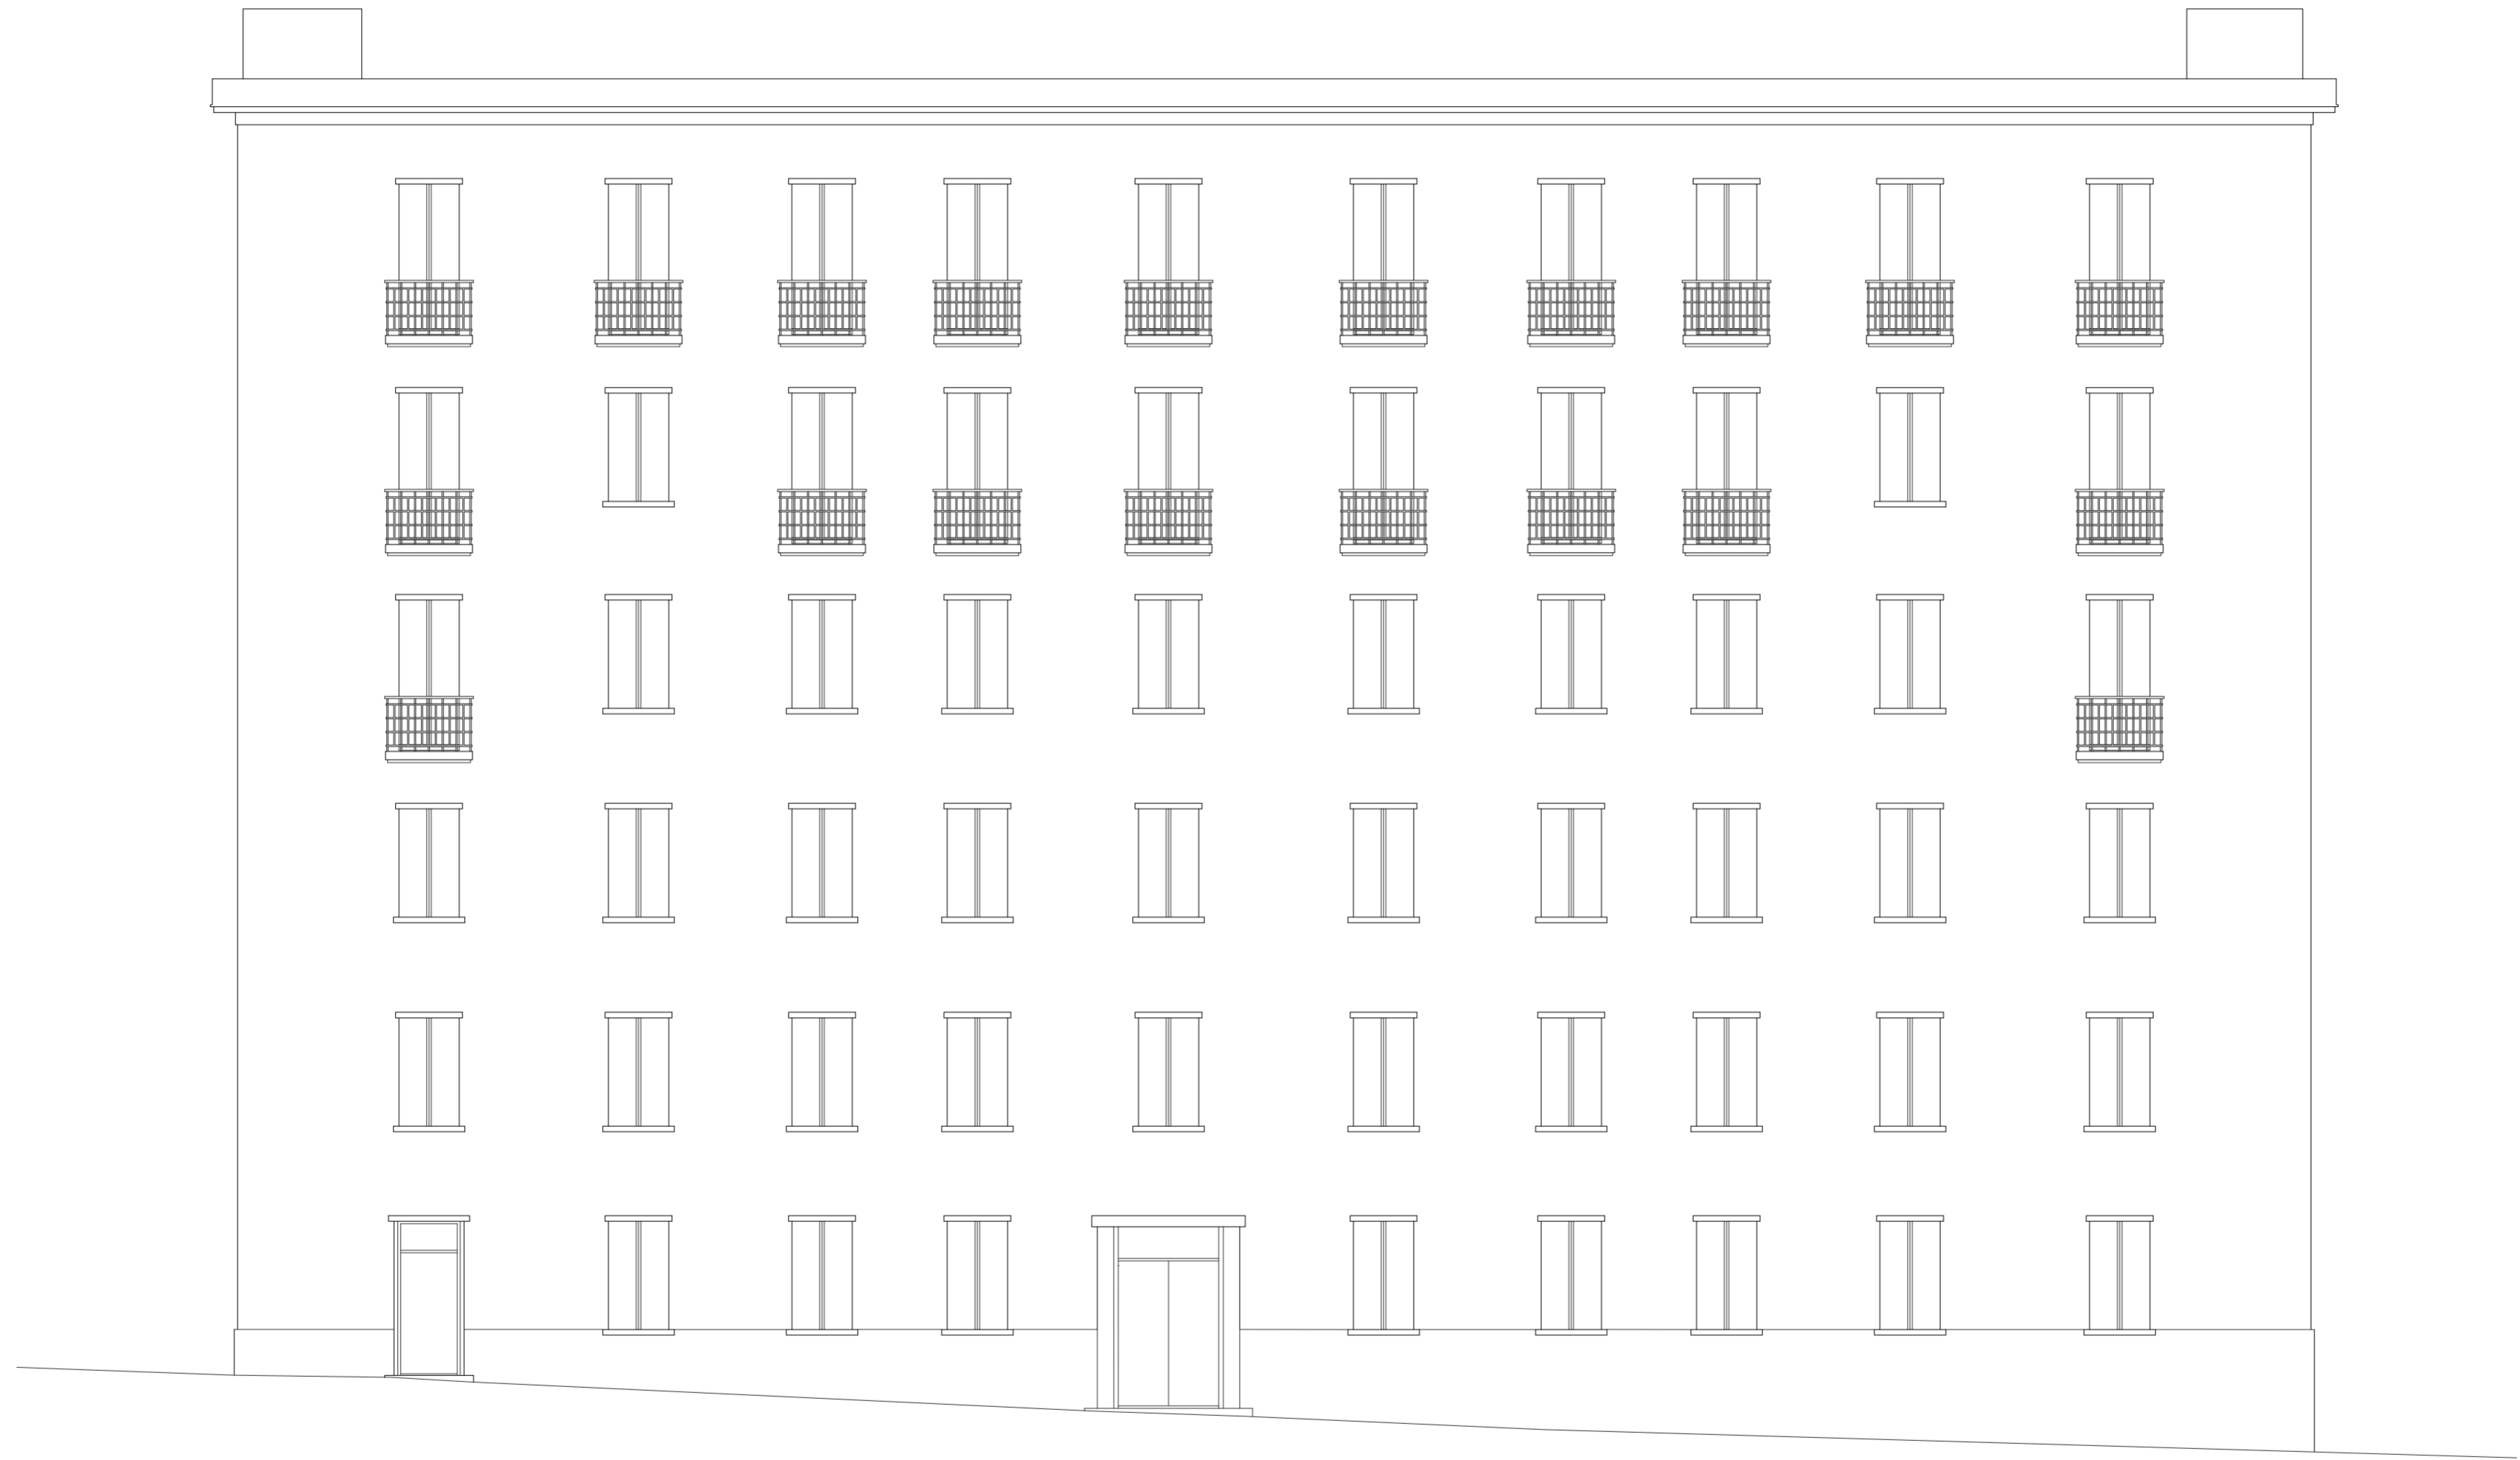

Facade W 1:100

