









ROOF PLAN 1:1000


ZHENG ZHOU

Ferry Terminal
22.Juli senter

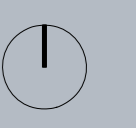


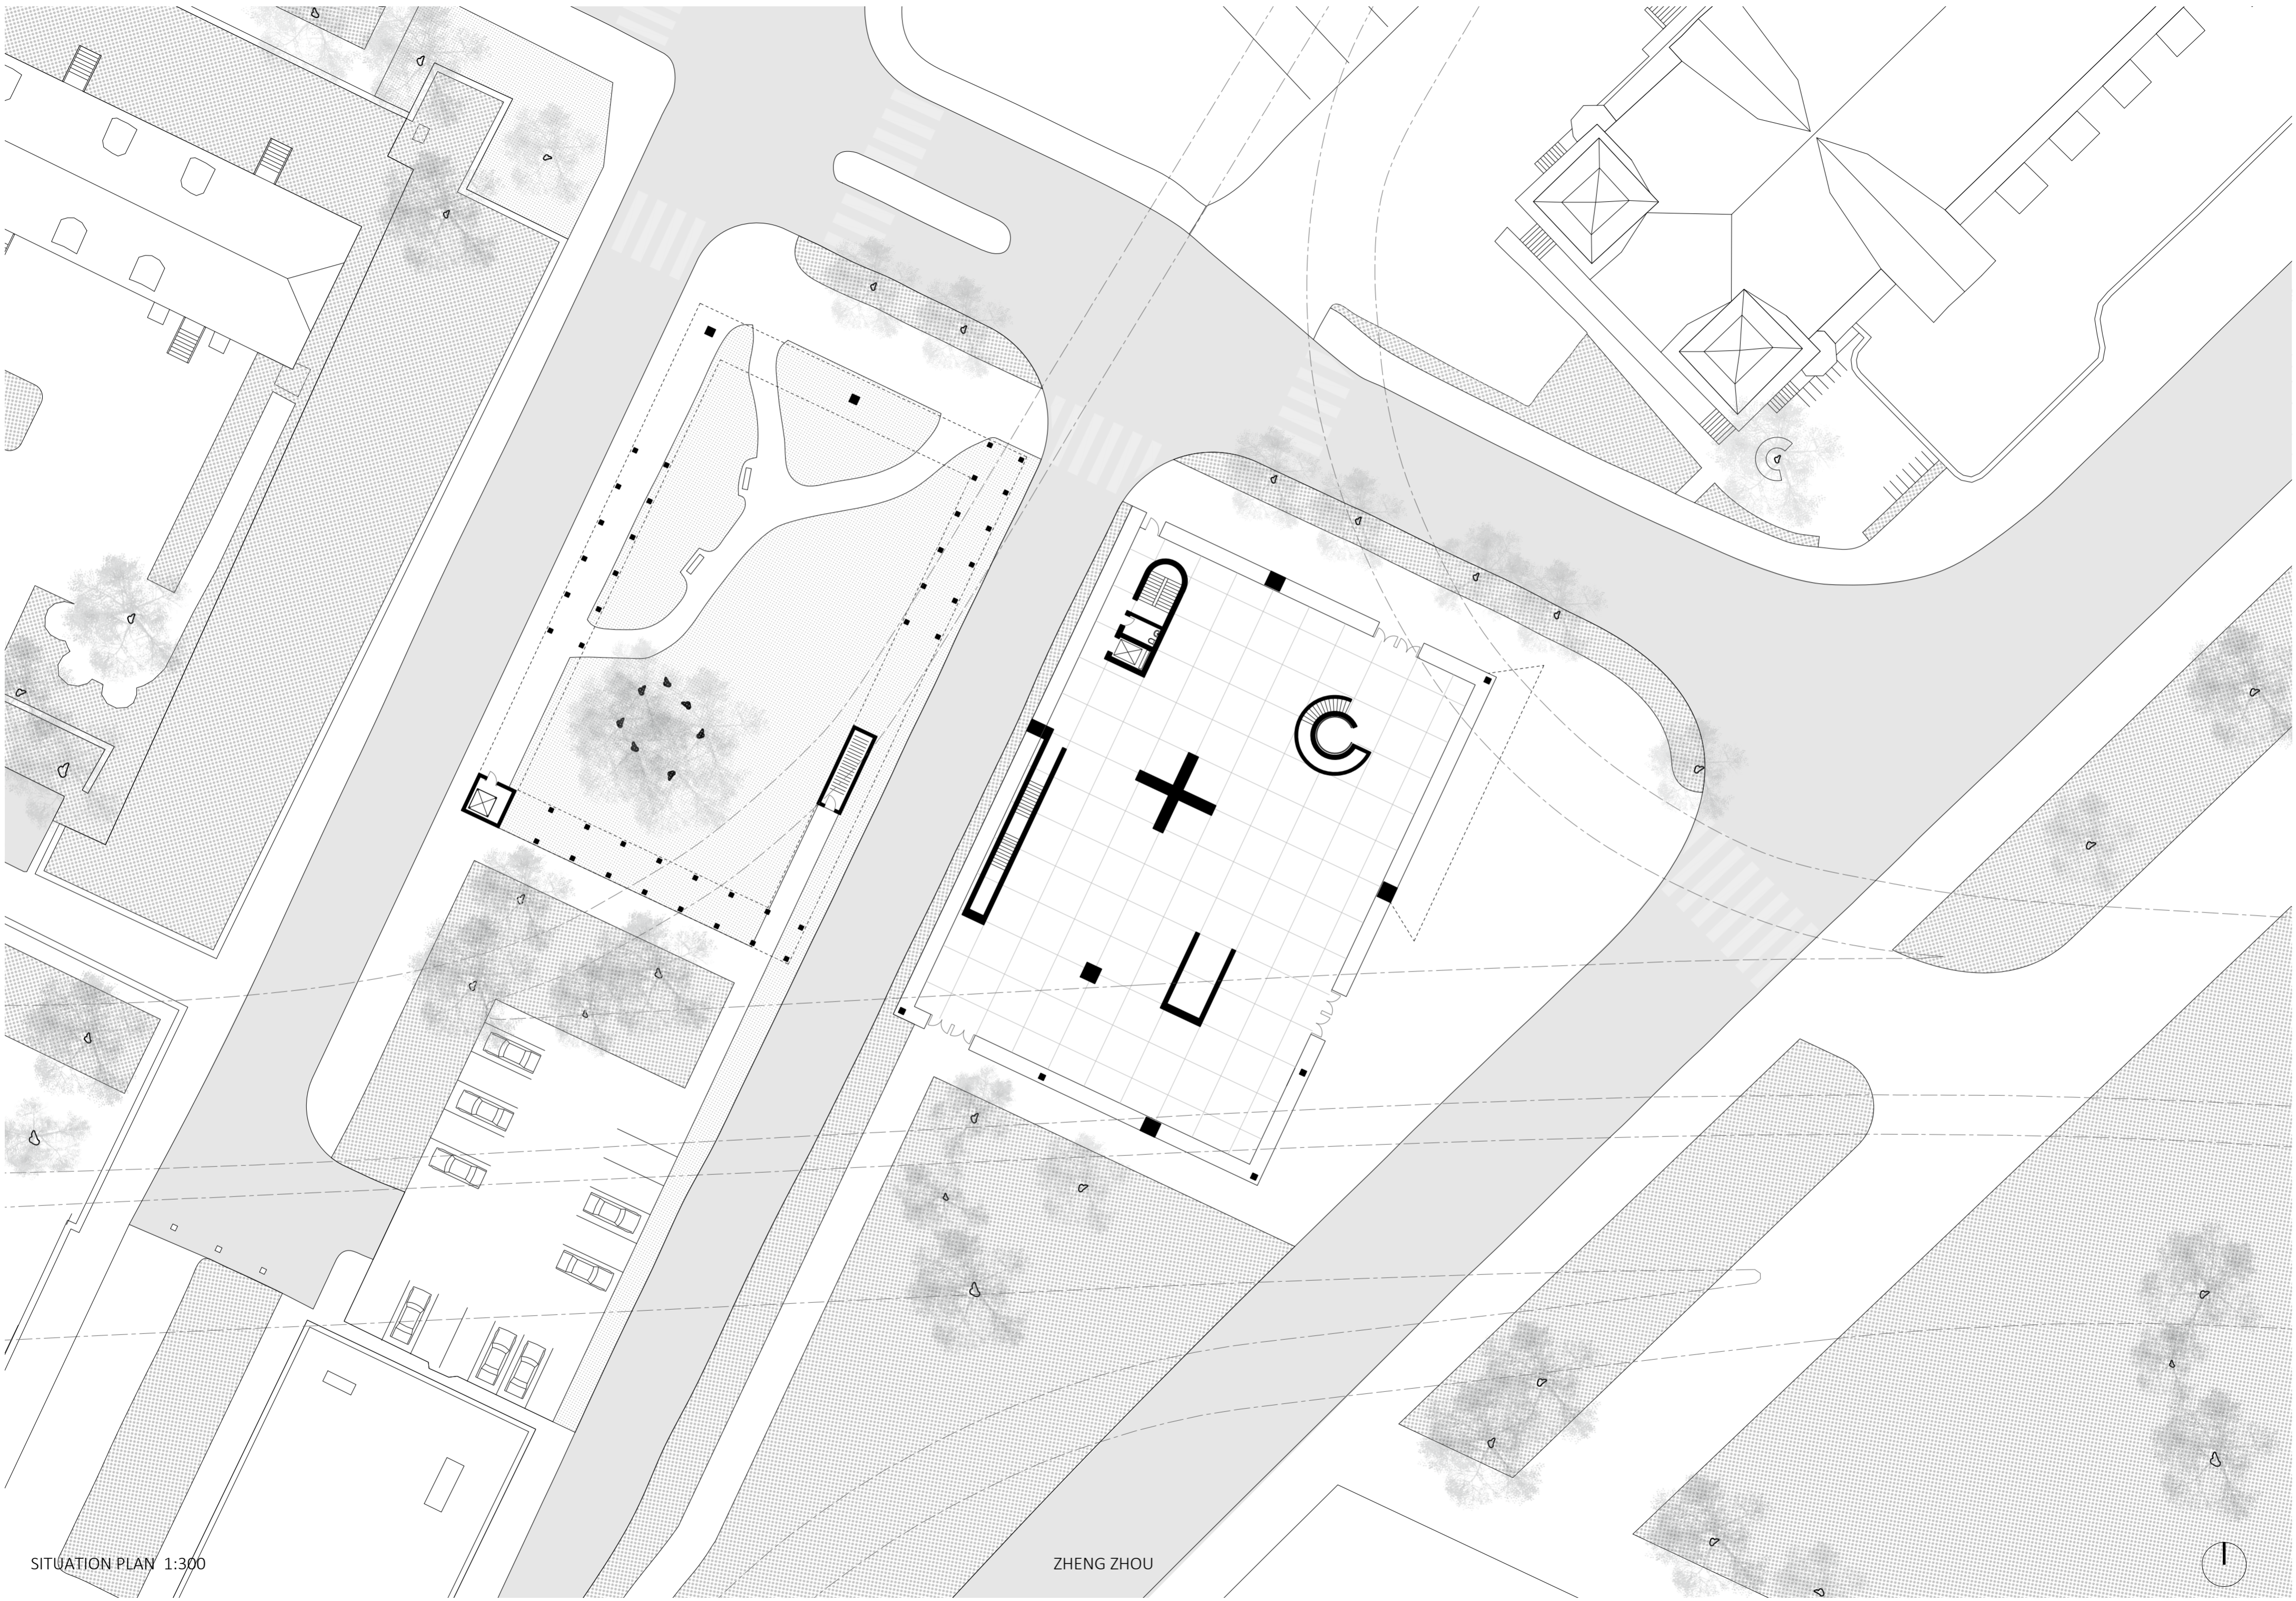

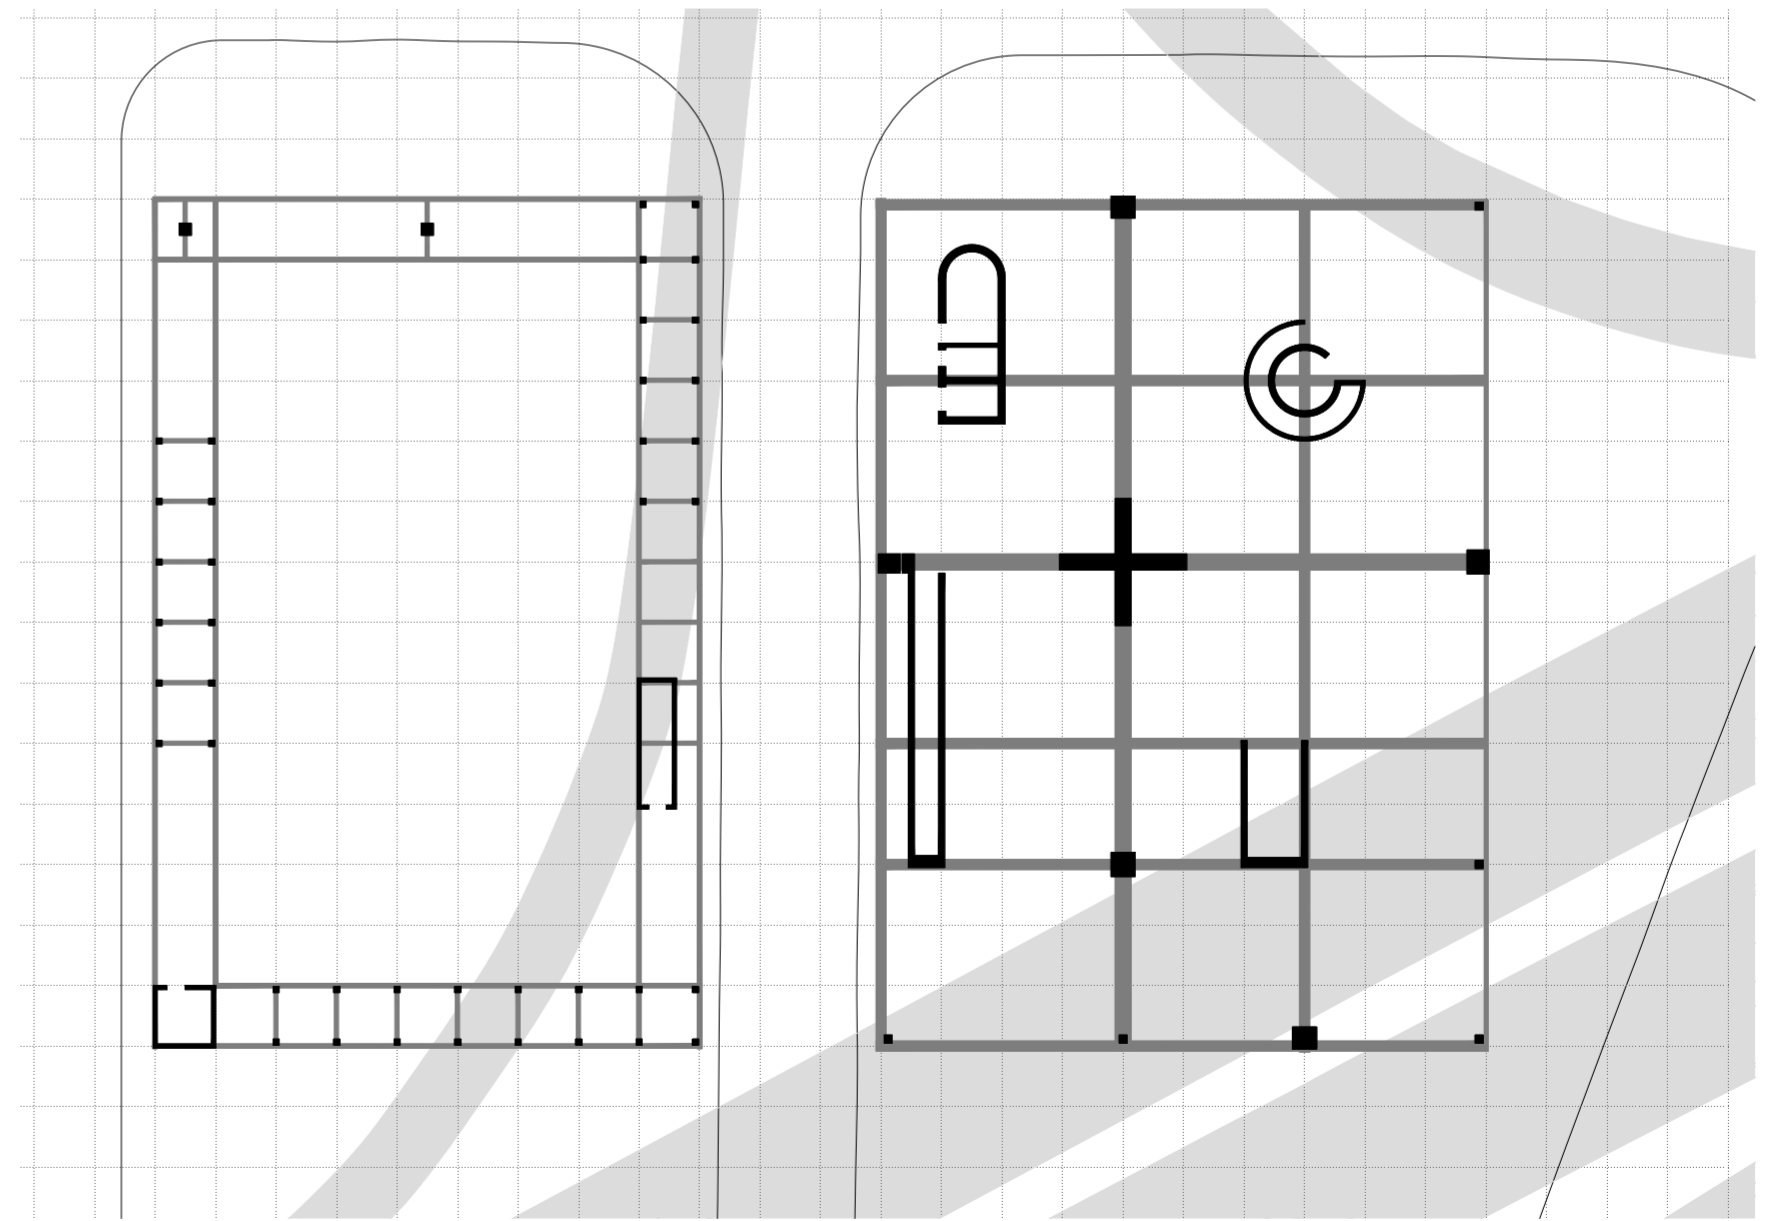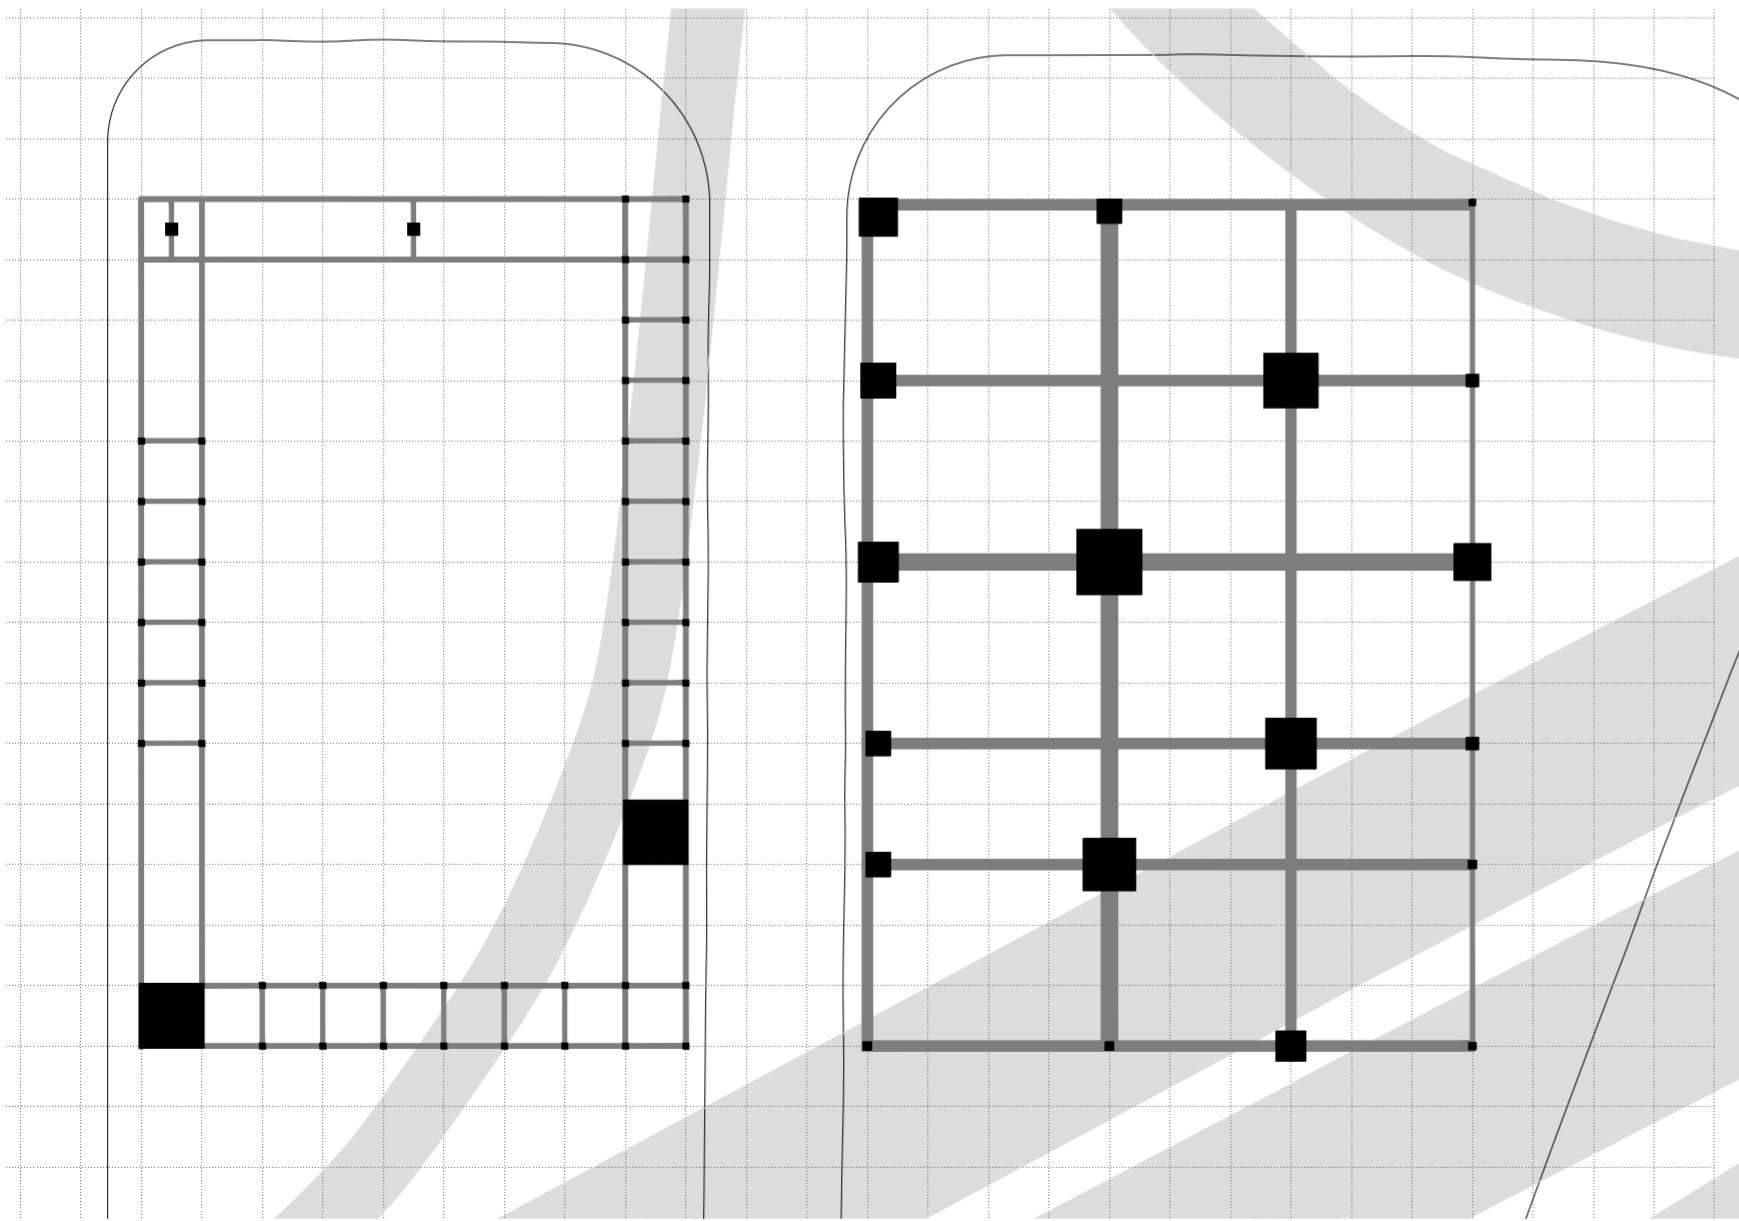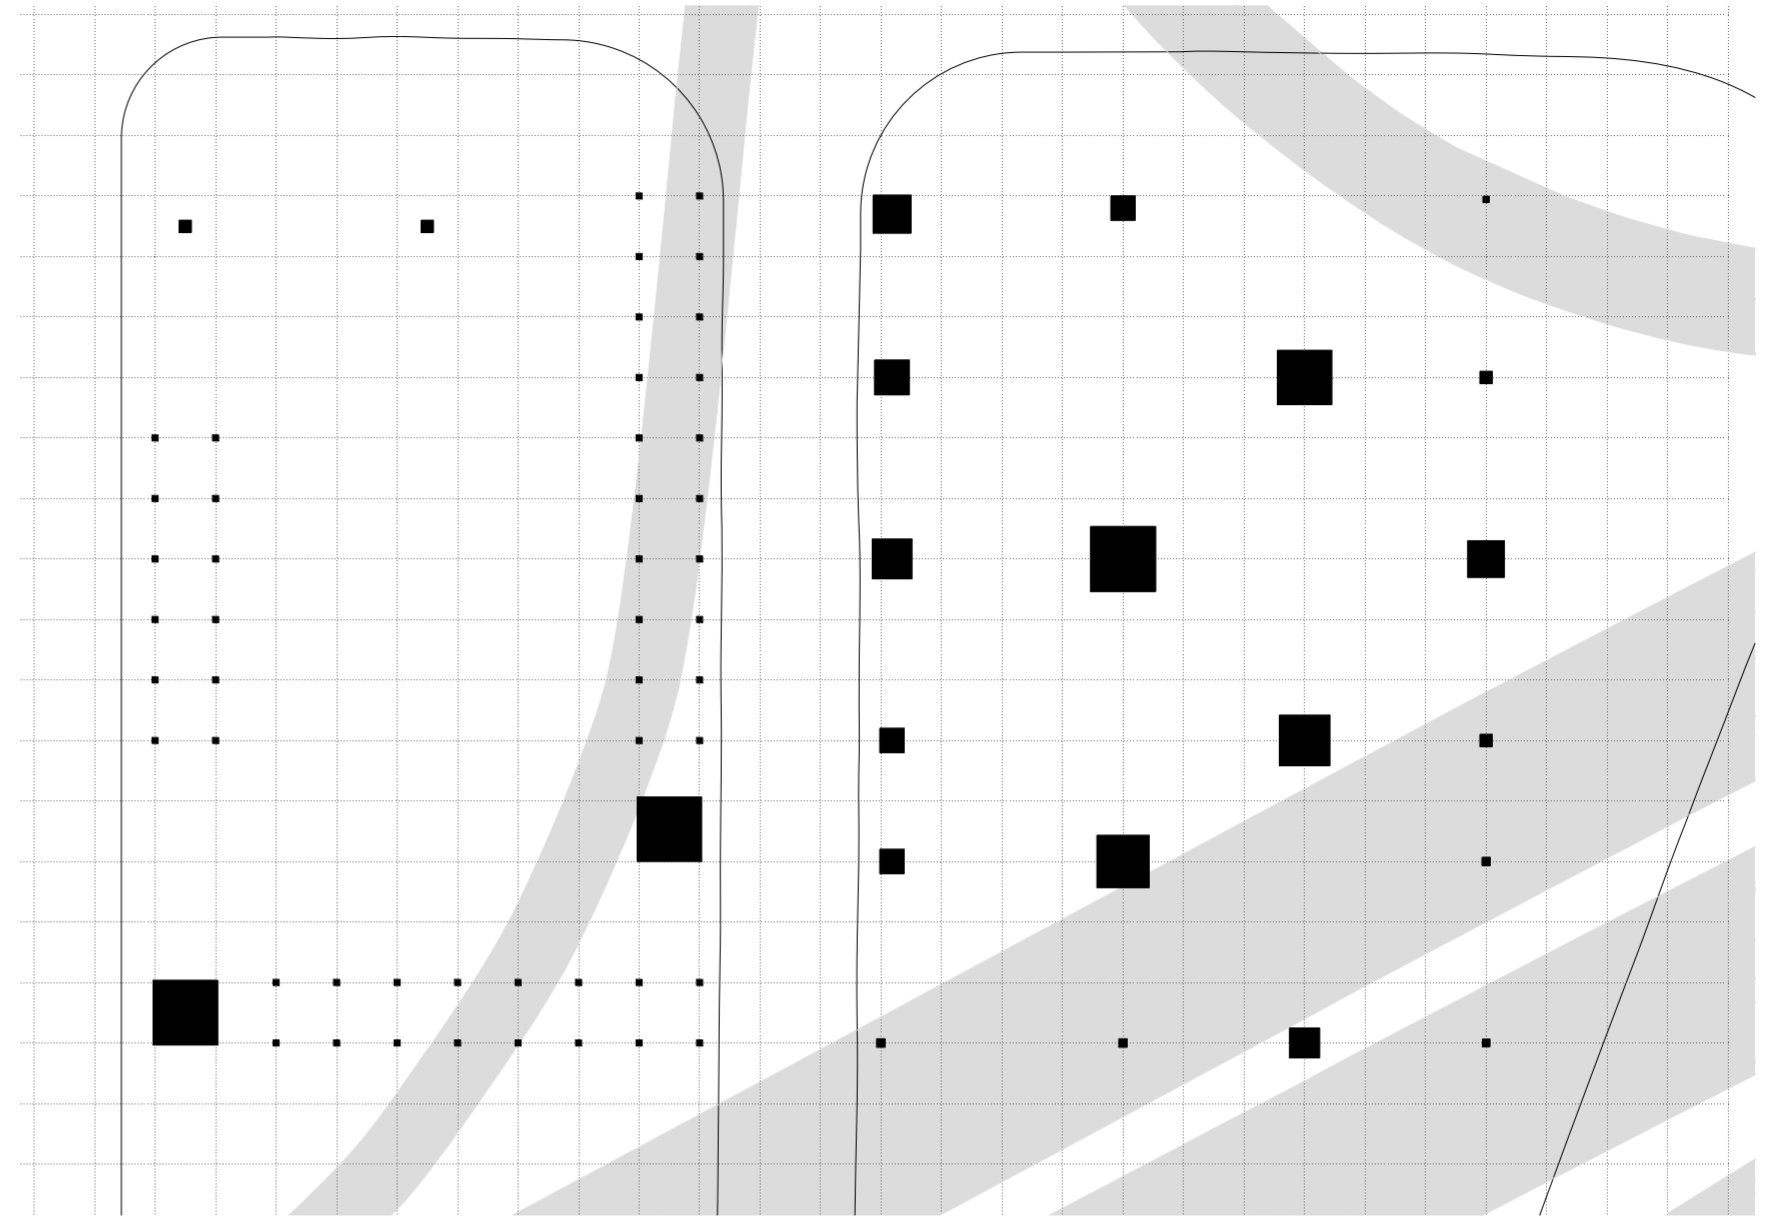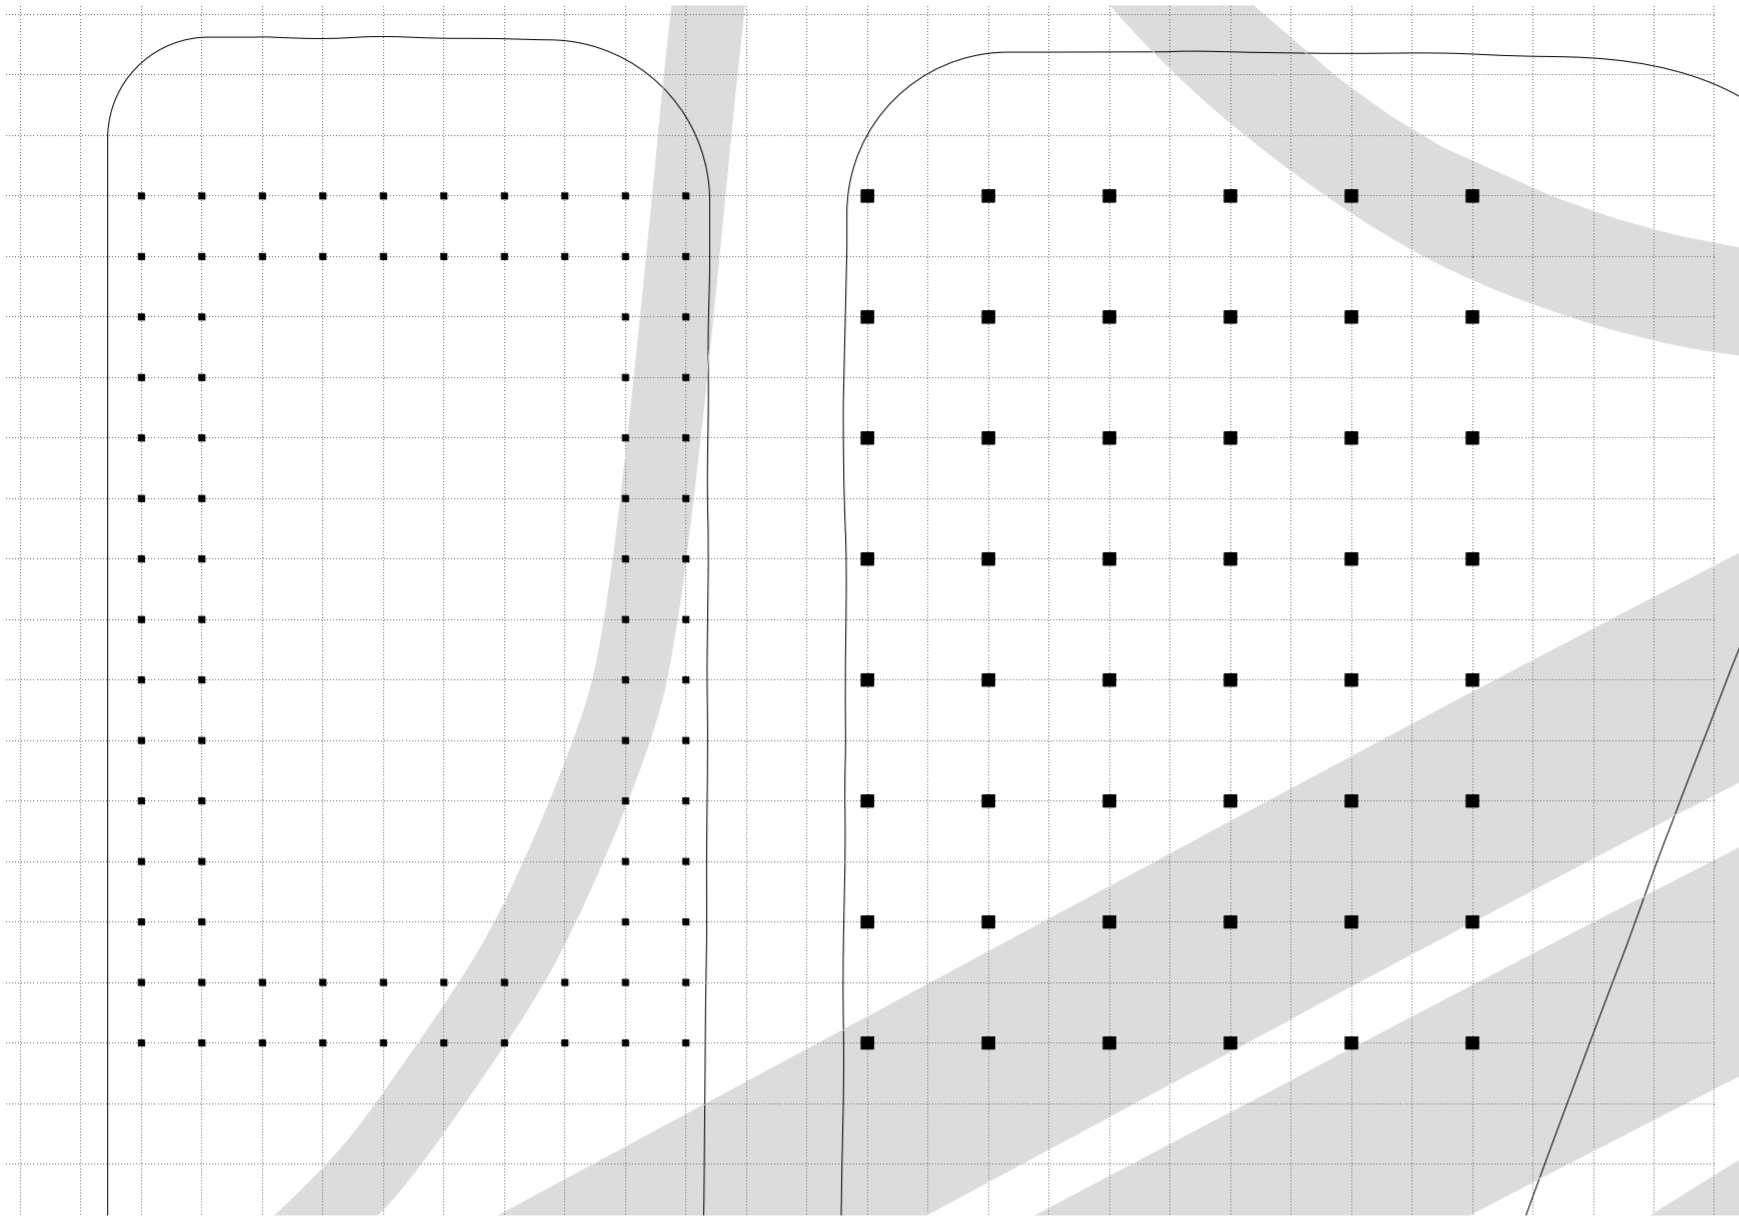

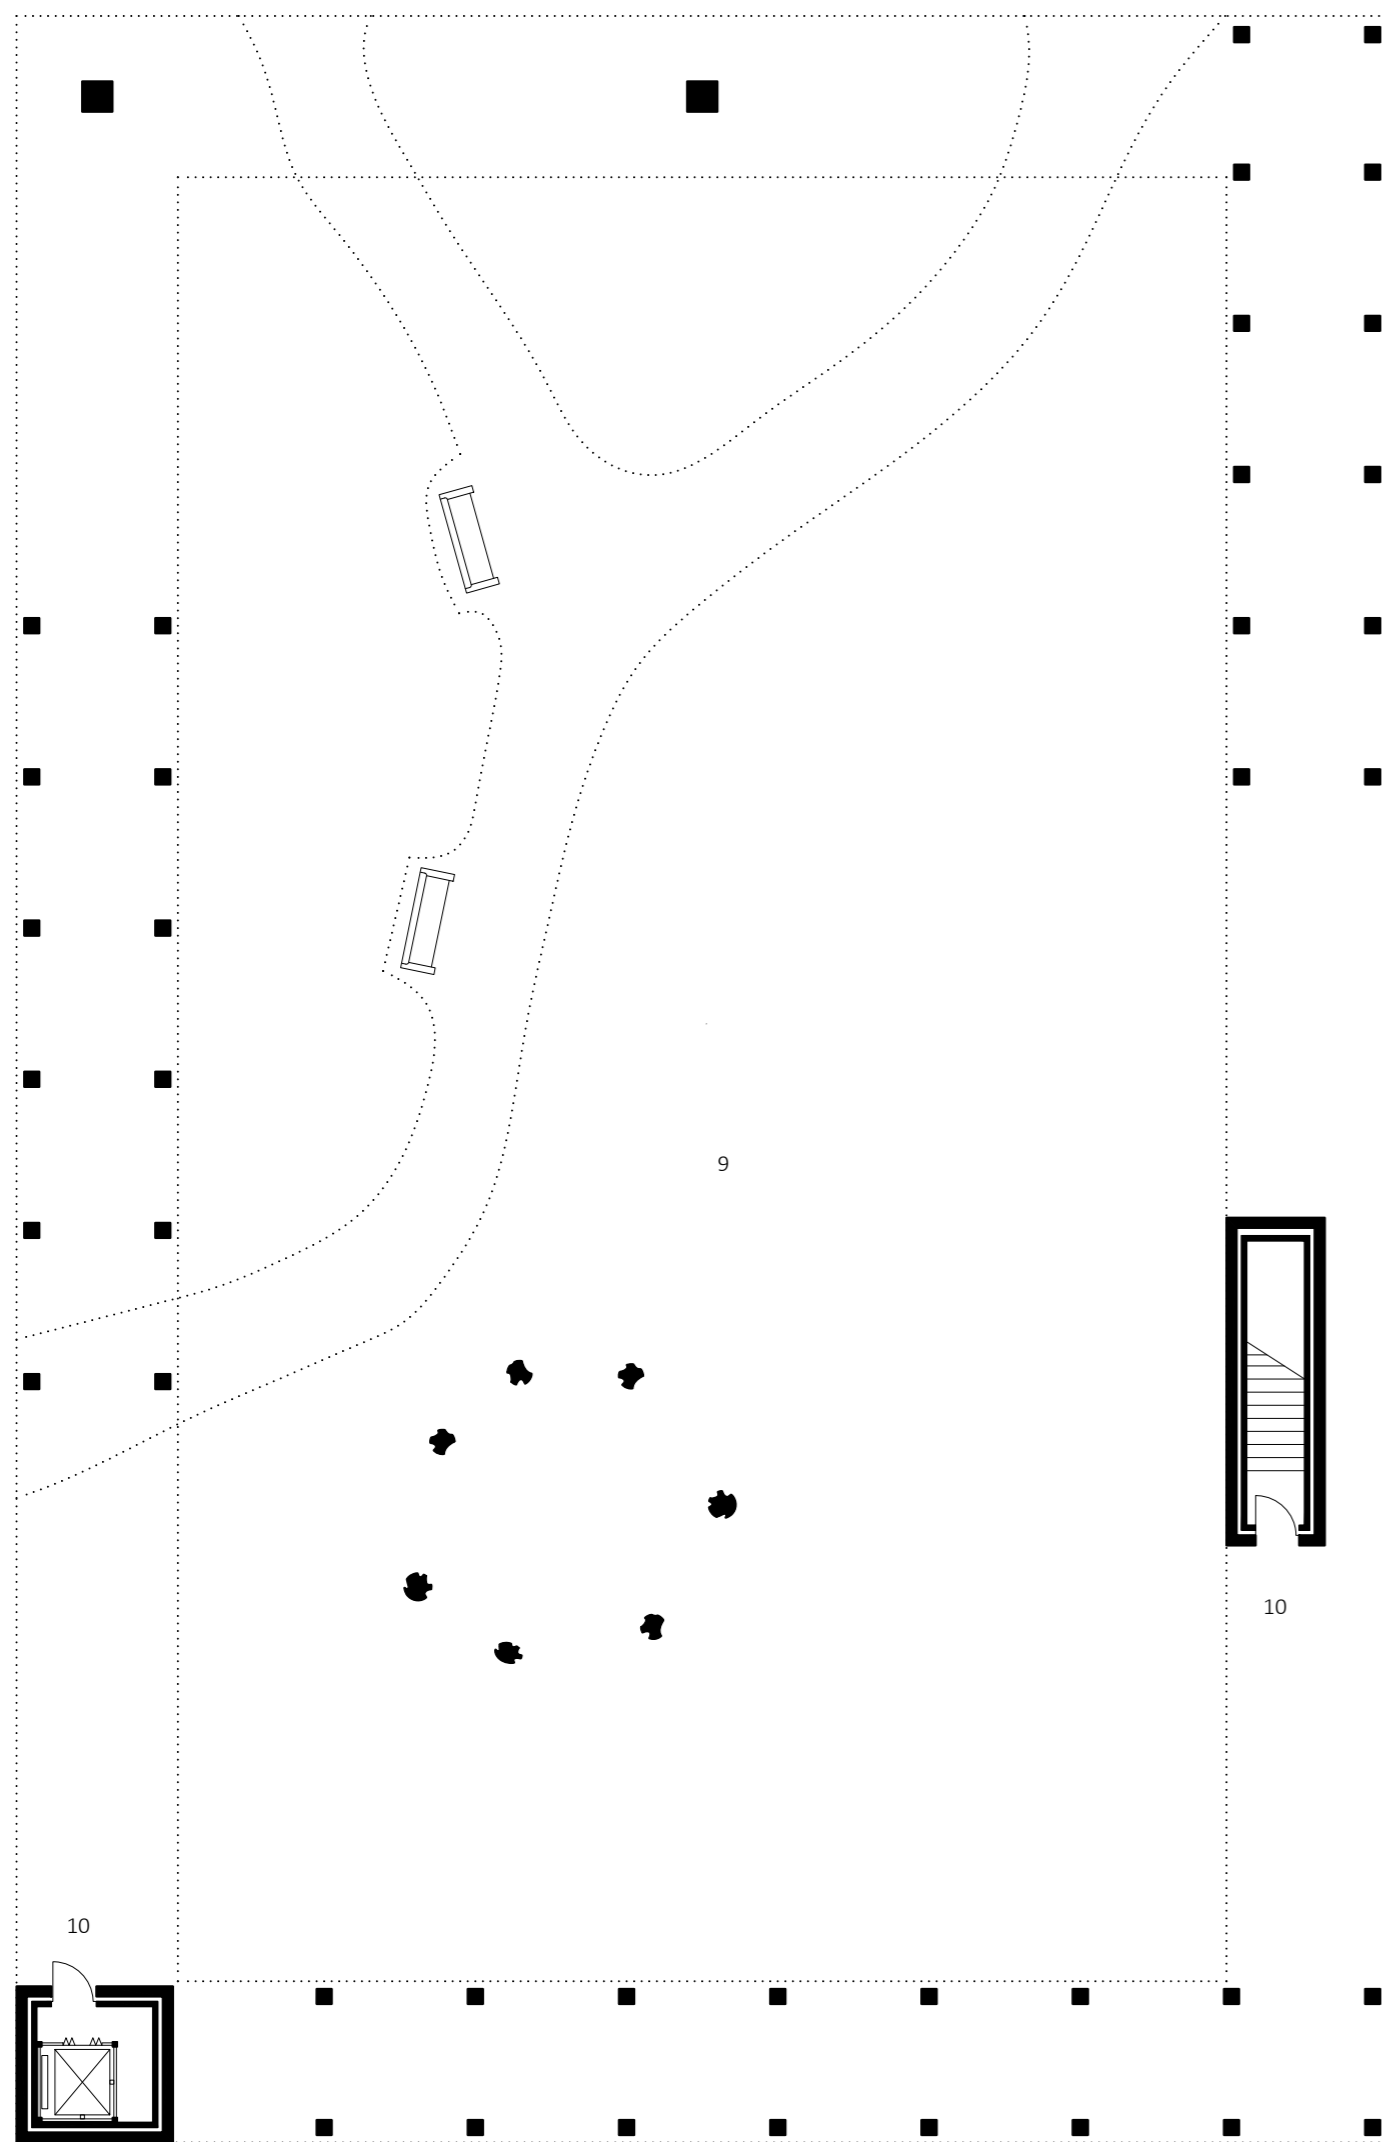


GROUND FLOOR 1:150

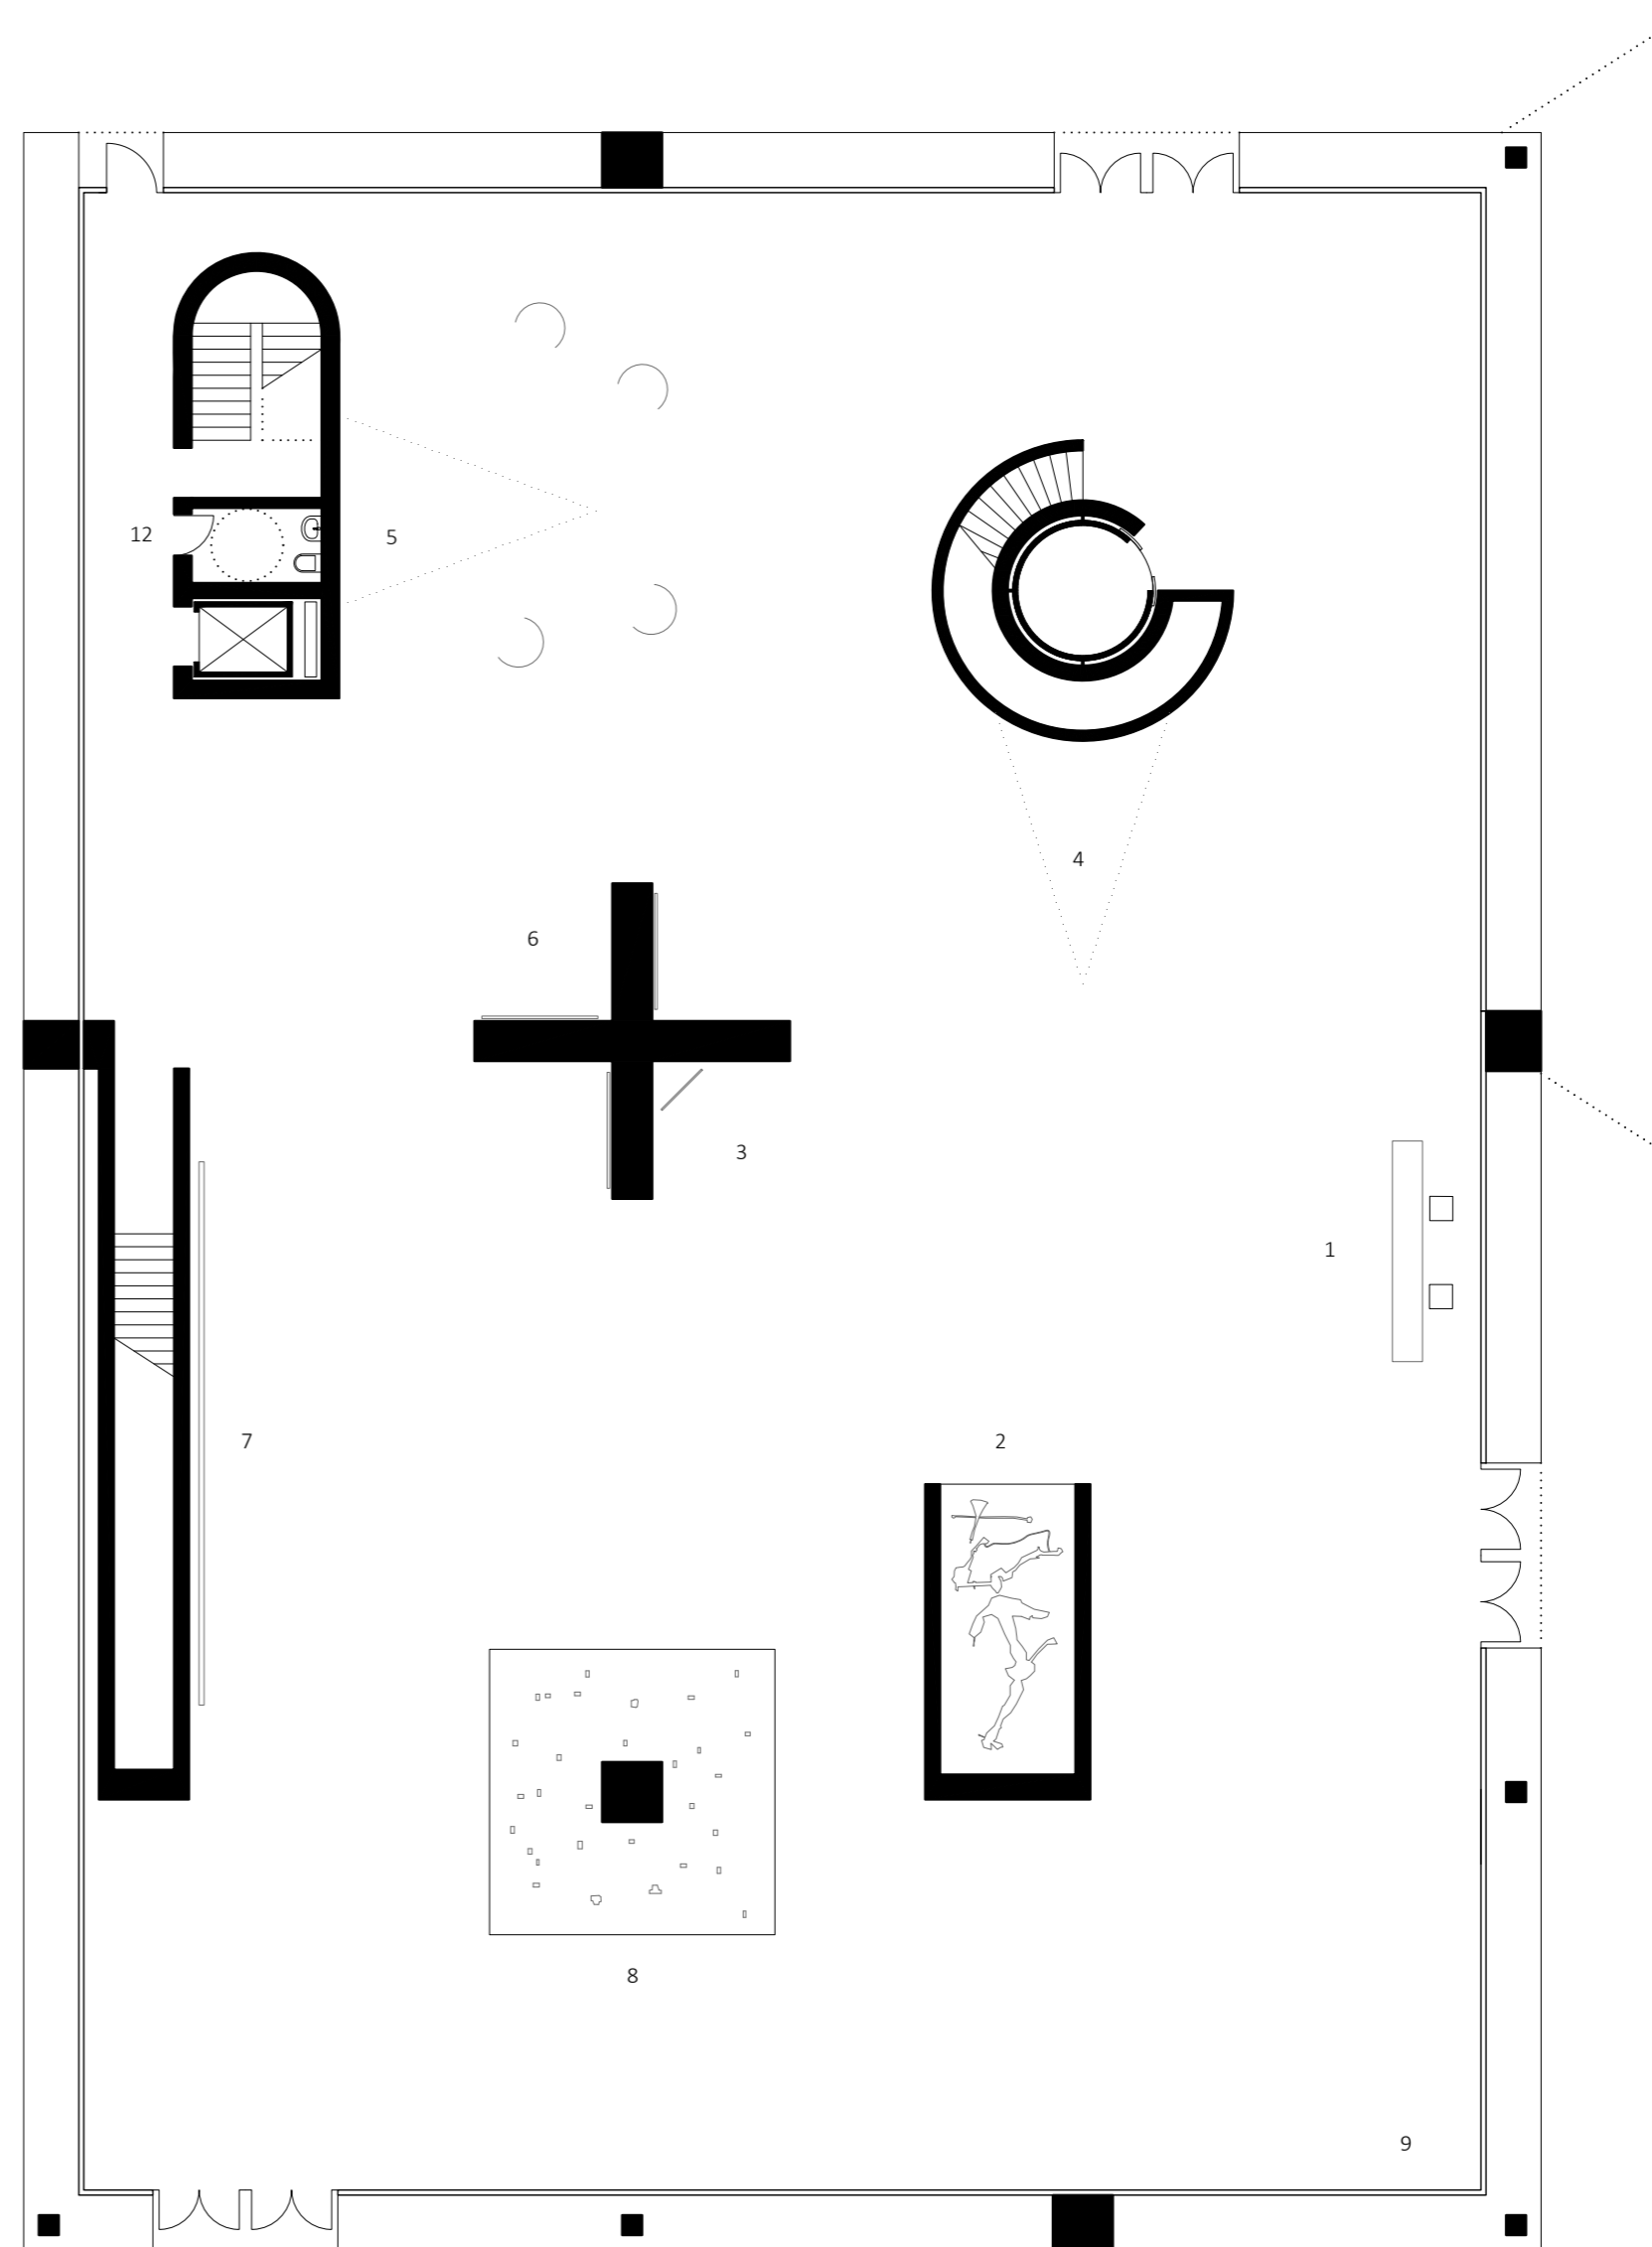


ZHENG ZHOU

- 1 Entrance
- 2 Car wreckage
- 3 Clock
- 4 Surveillance video
- 5 Film from survivors
- 6 Paintings for 22. Juli
- 7 Picture of Utøya
- 8 Digital recording items
- 9 Poetry stoa
- 10 Rose garden
- 11 Entrance for sanctuary
- 12 Toilet

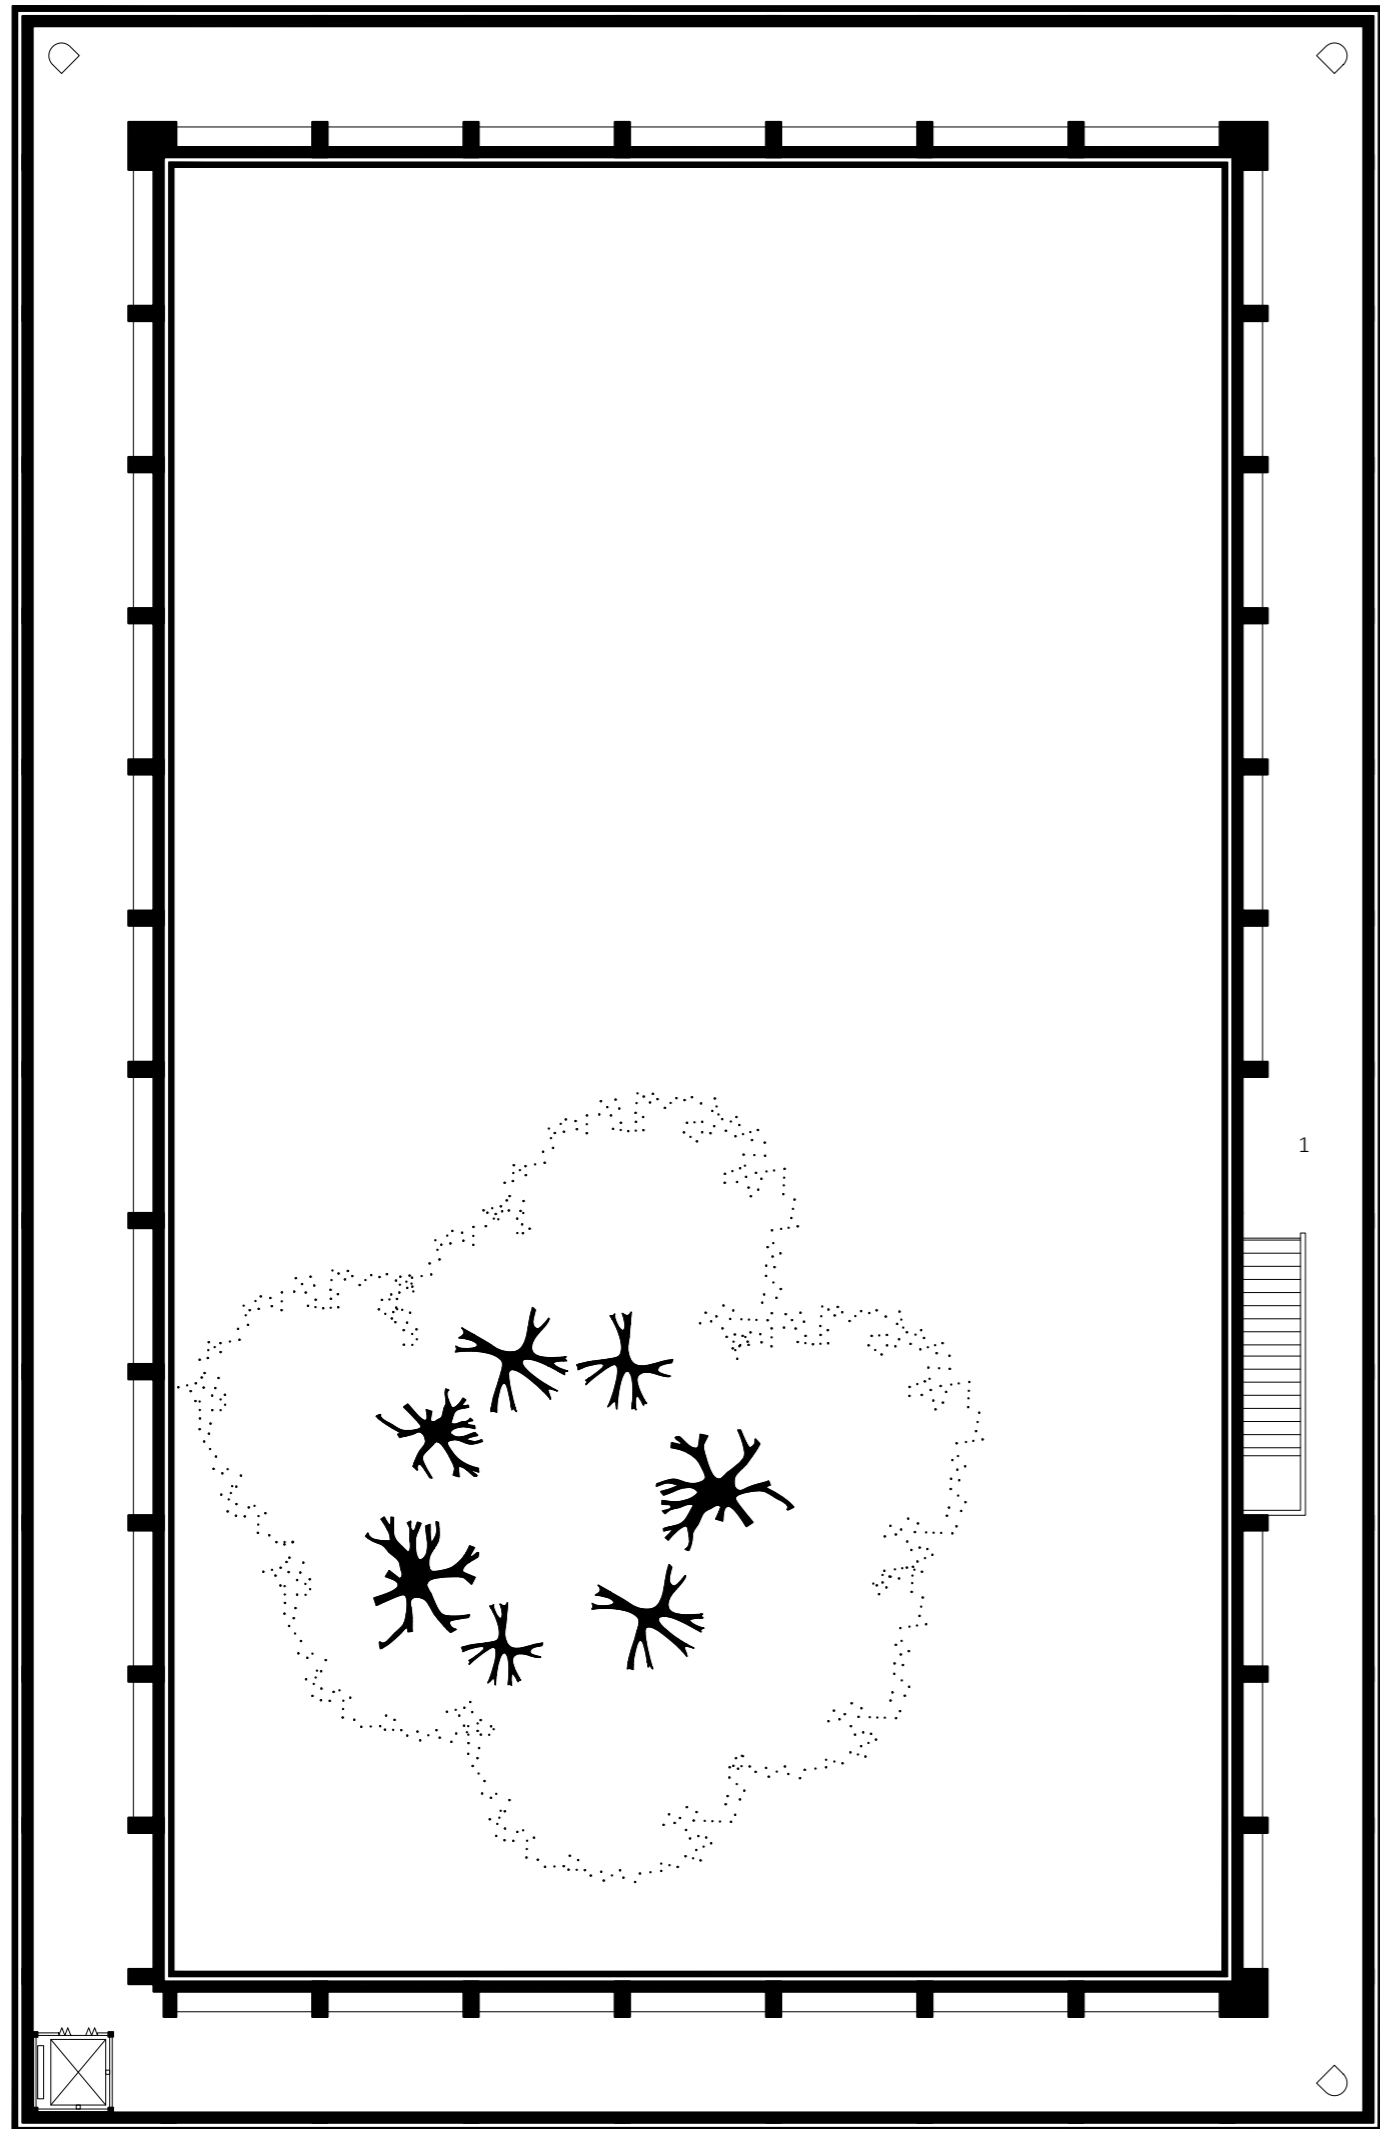


CLOISTER FLOOR 1:150

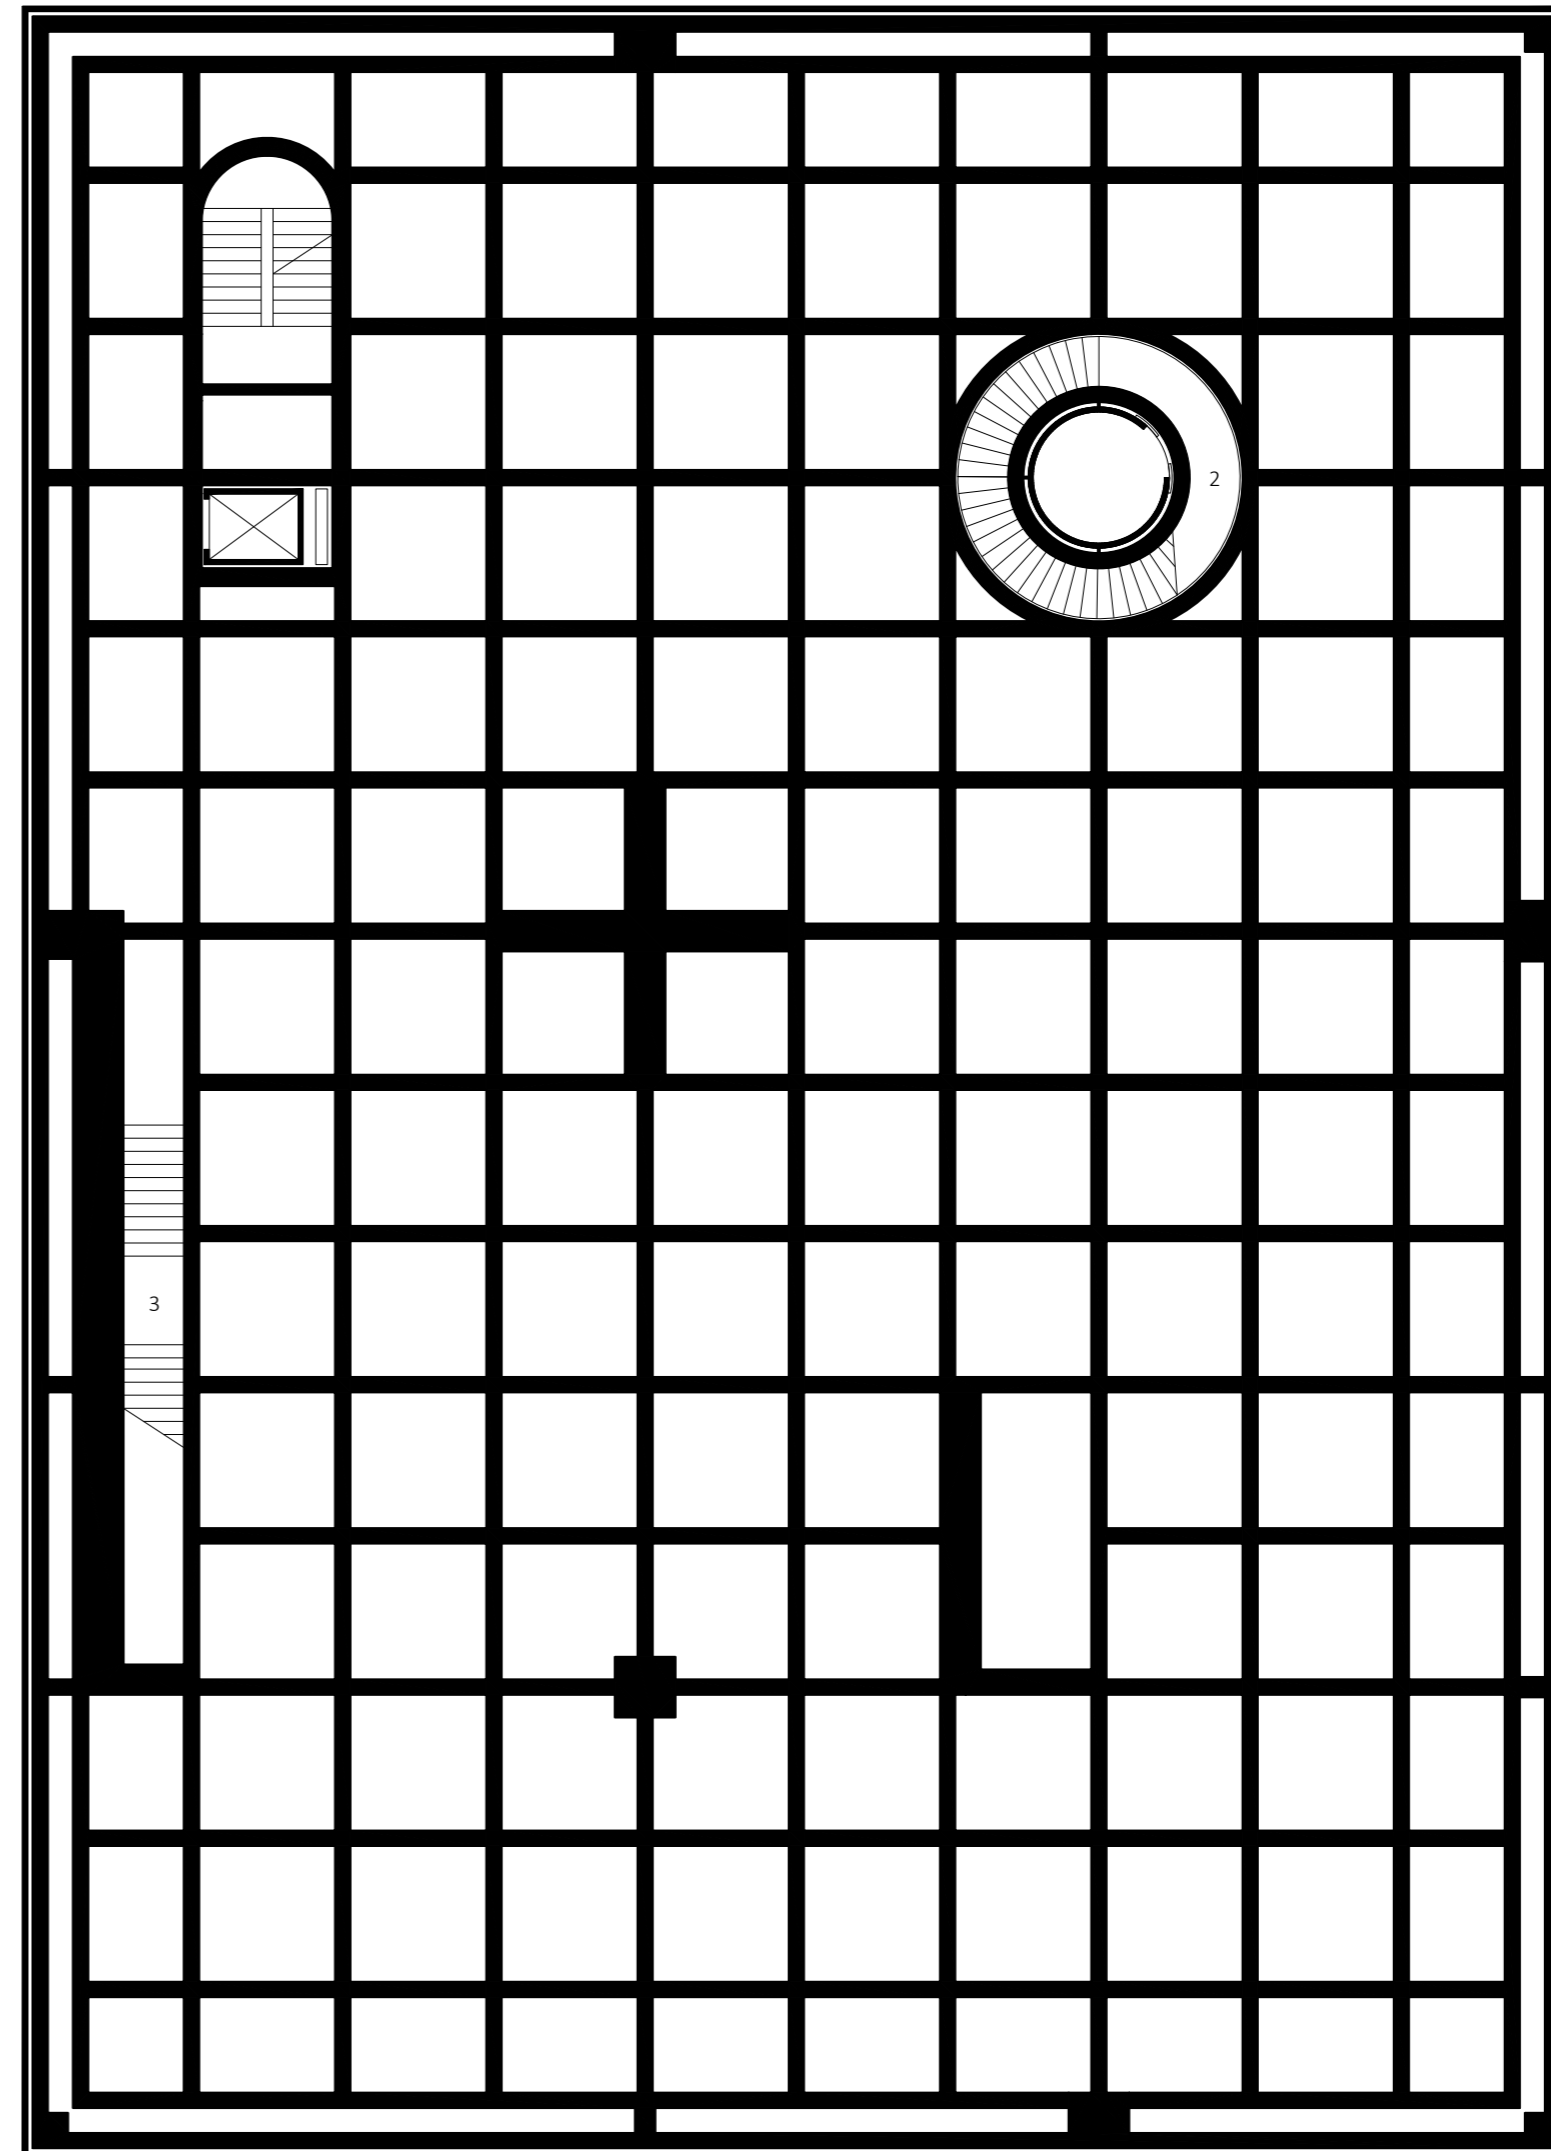


ZHENG ZHOU

- 1 Room of remember
- 2 Staircase to Library
- 3 Staircase to Speaching hall

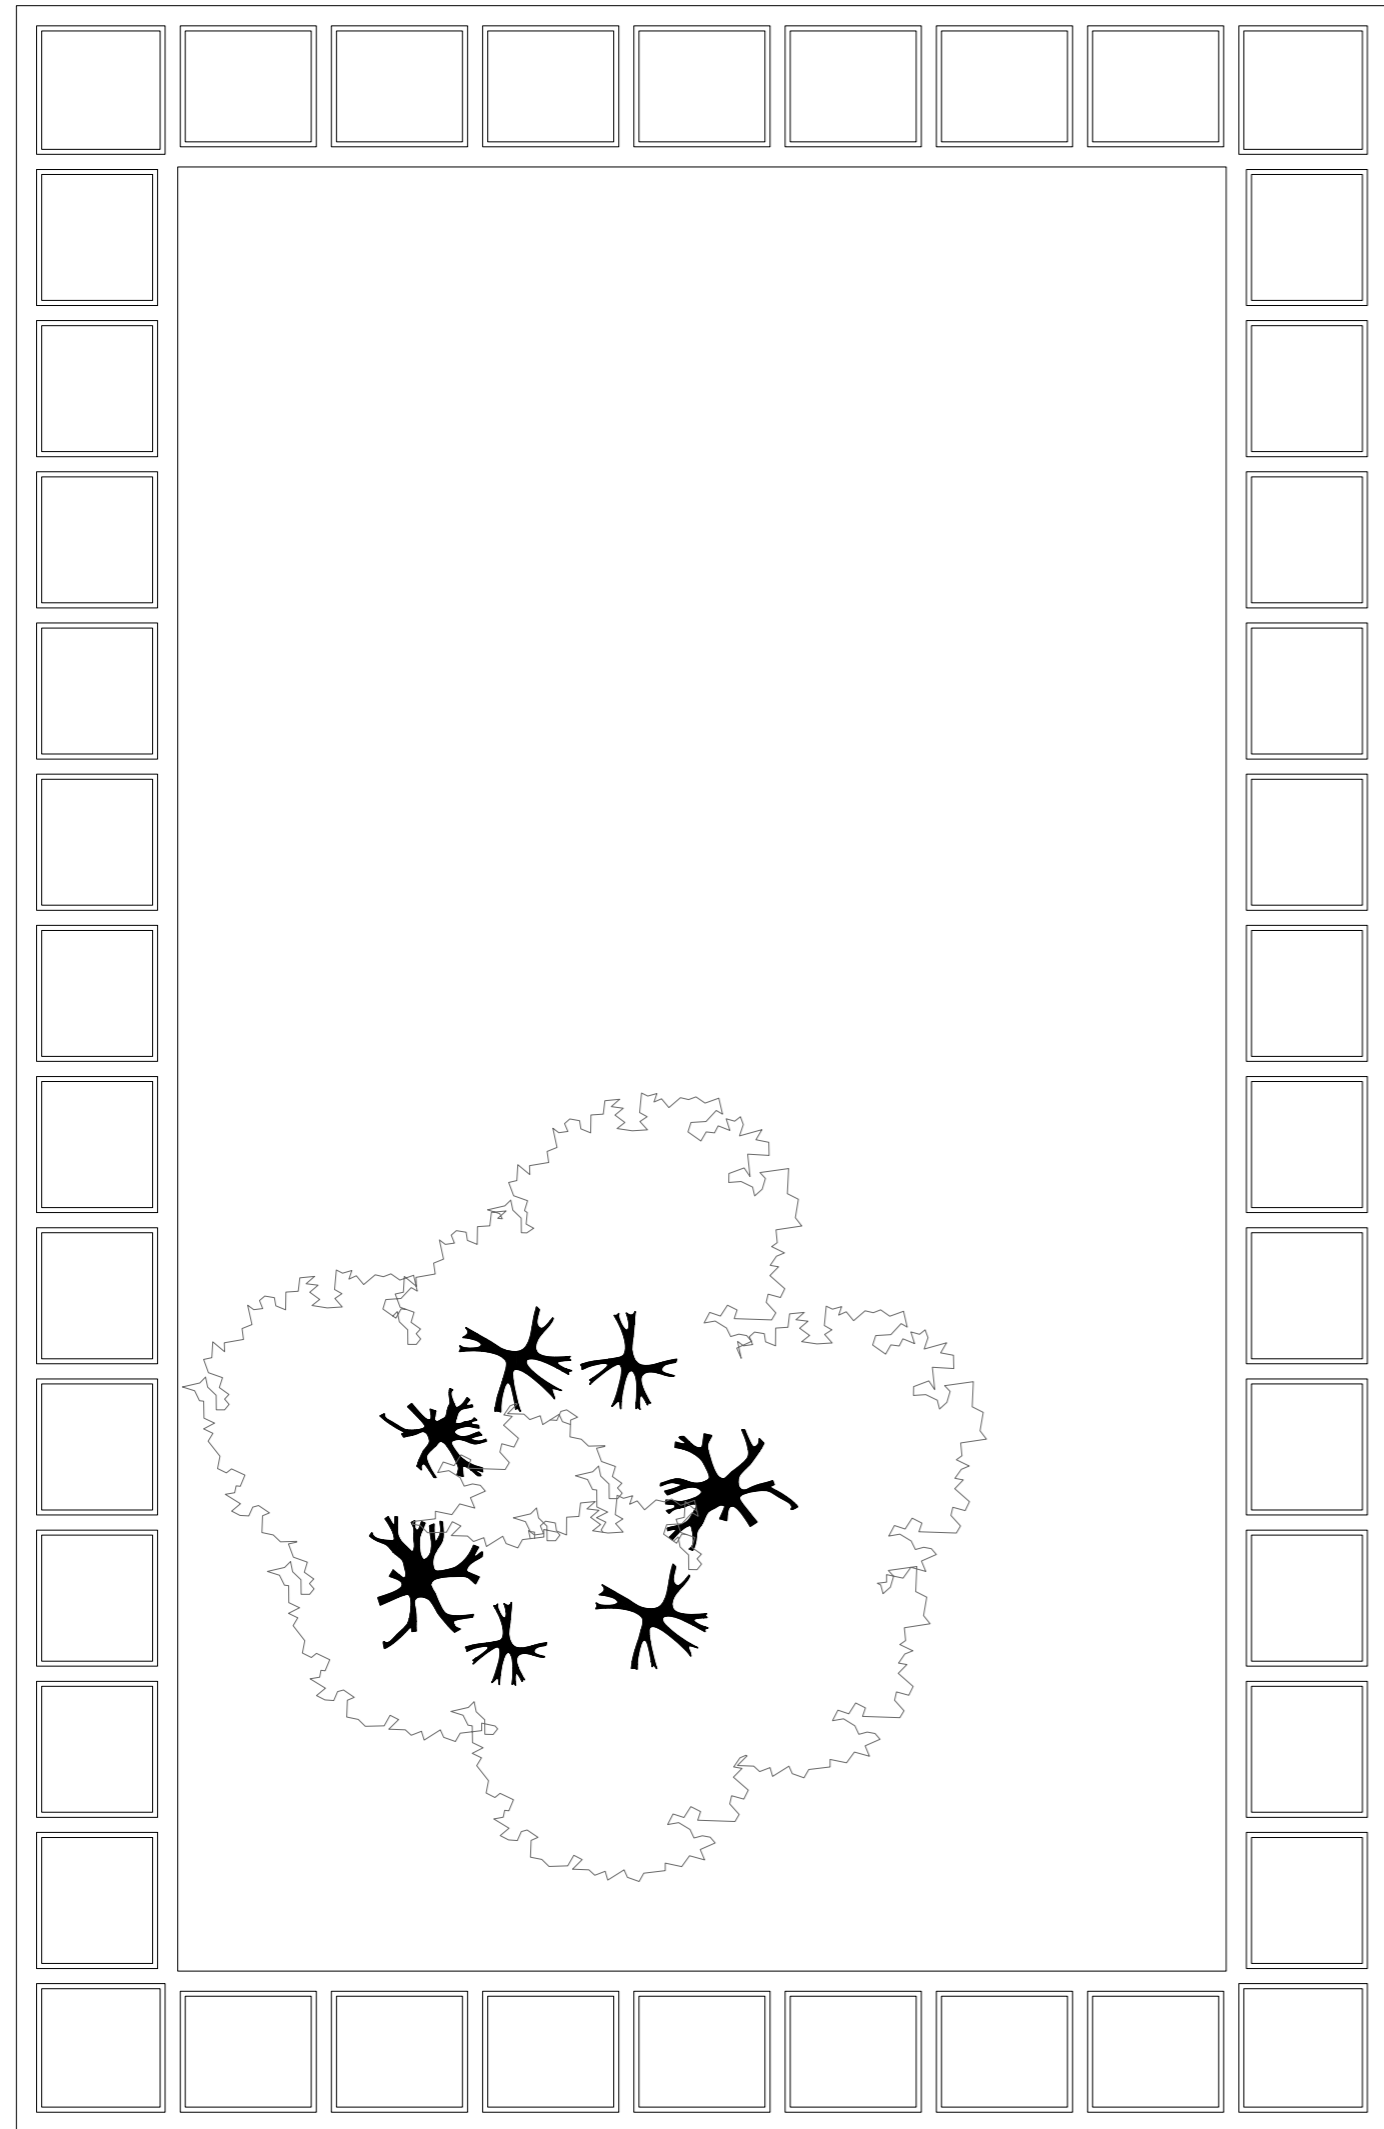


TERRACE FLOOR 1:150

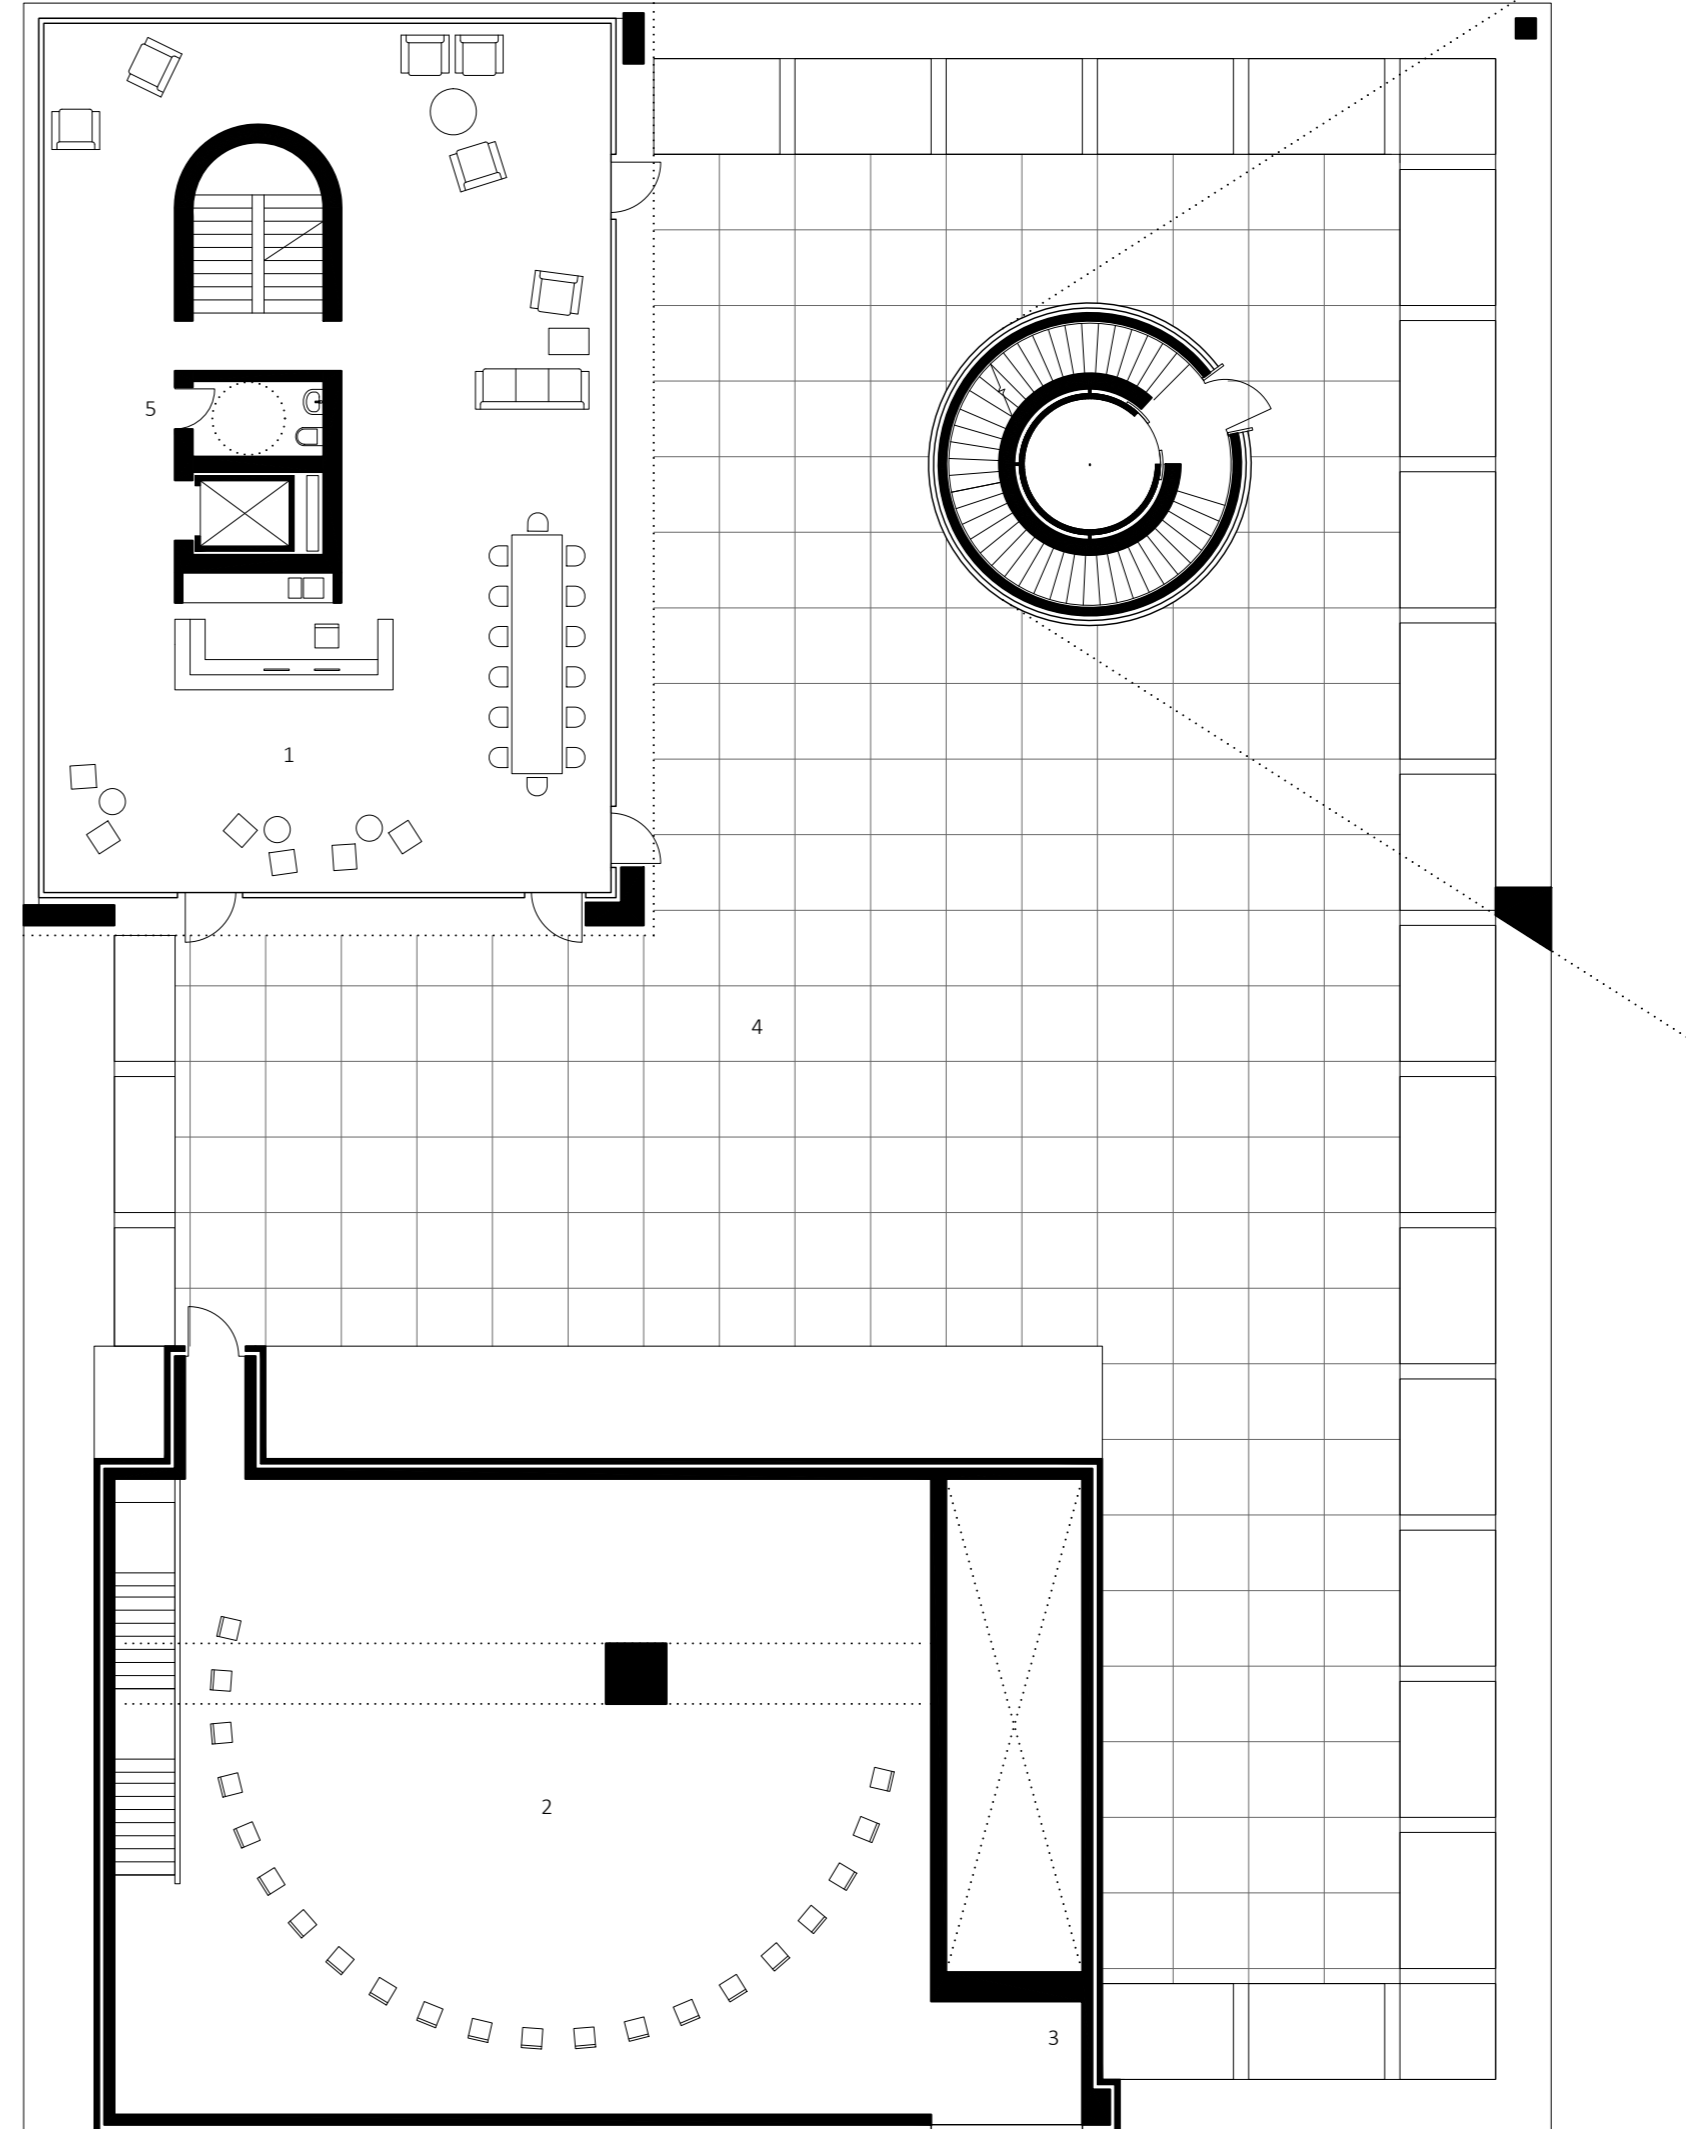


ZHENG ZHOU

- 1 Small coffeeshop
- 2 Speaching hall
- 3 Storage for chairs
- 4 Roof terrace
- 5 Toilet


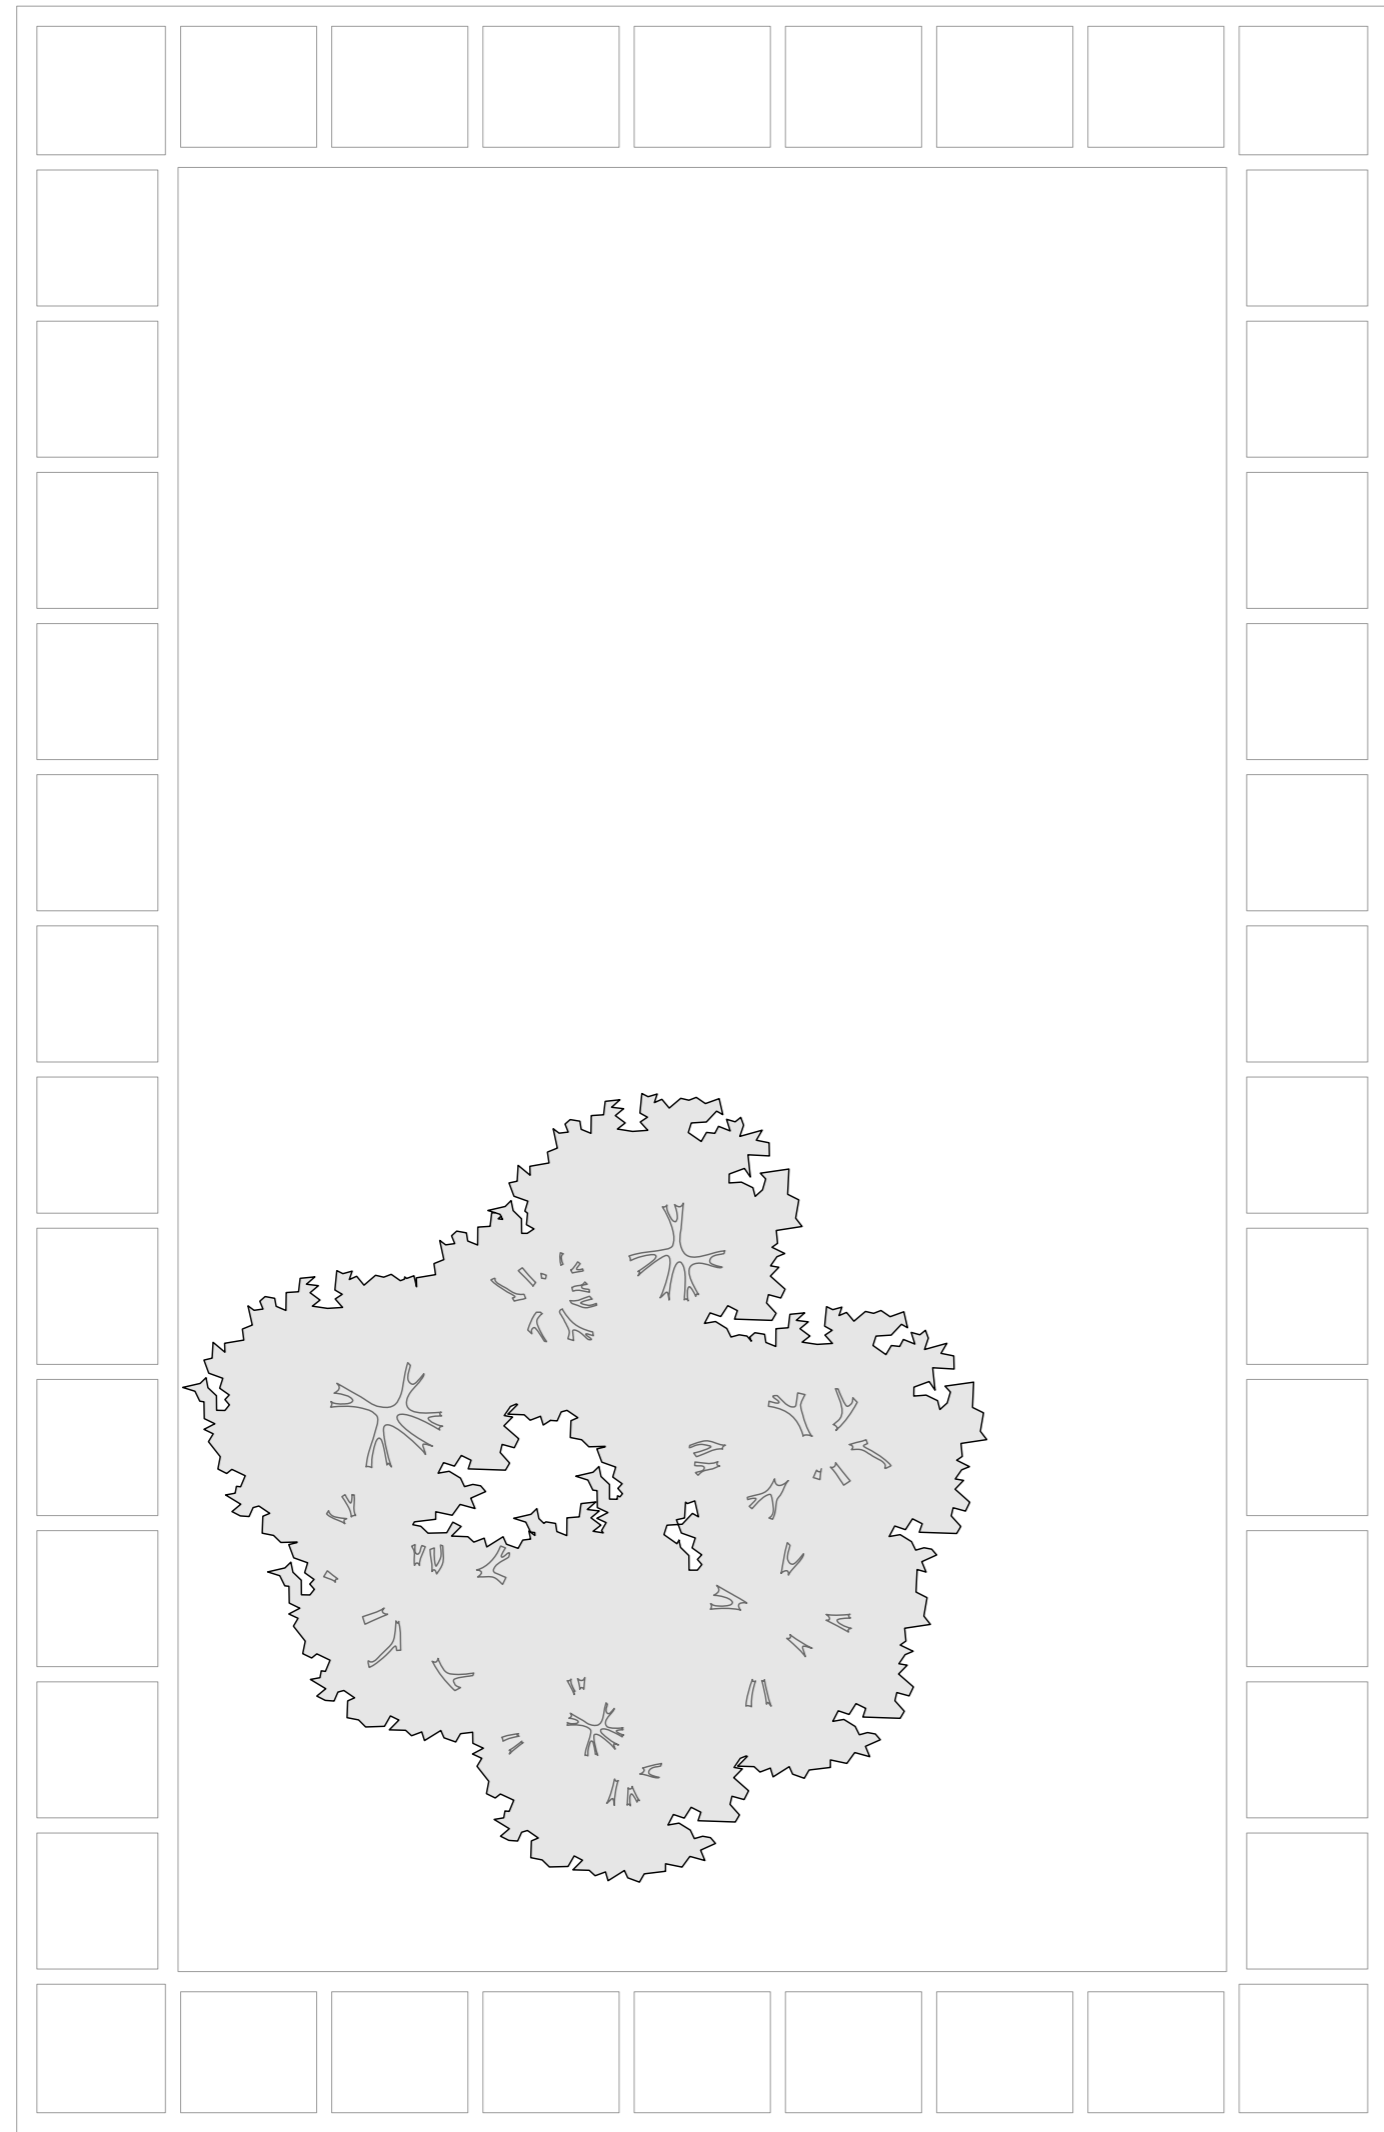




LIBRARY FLOOR 1:150

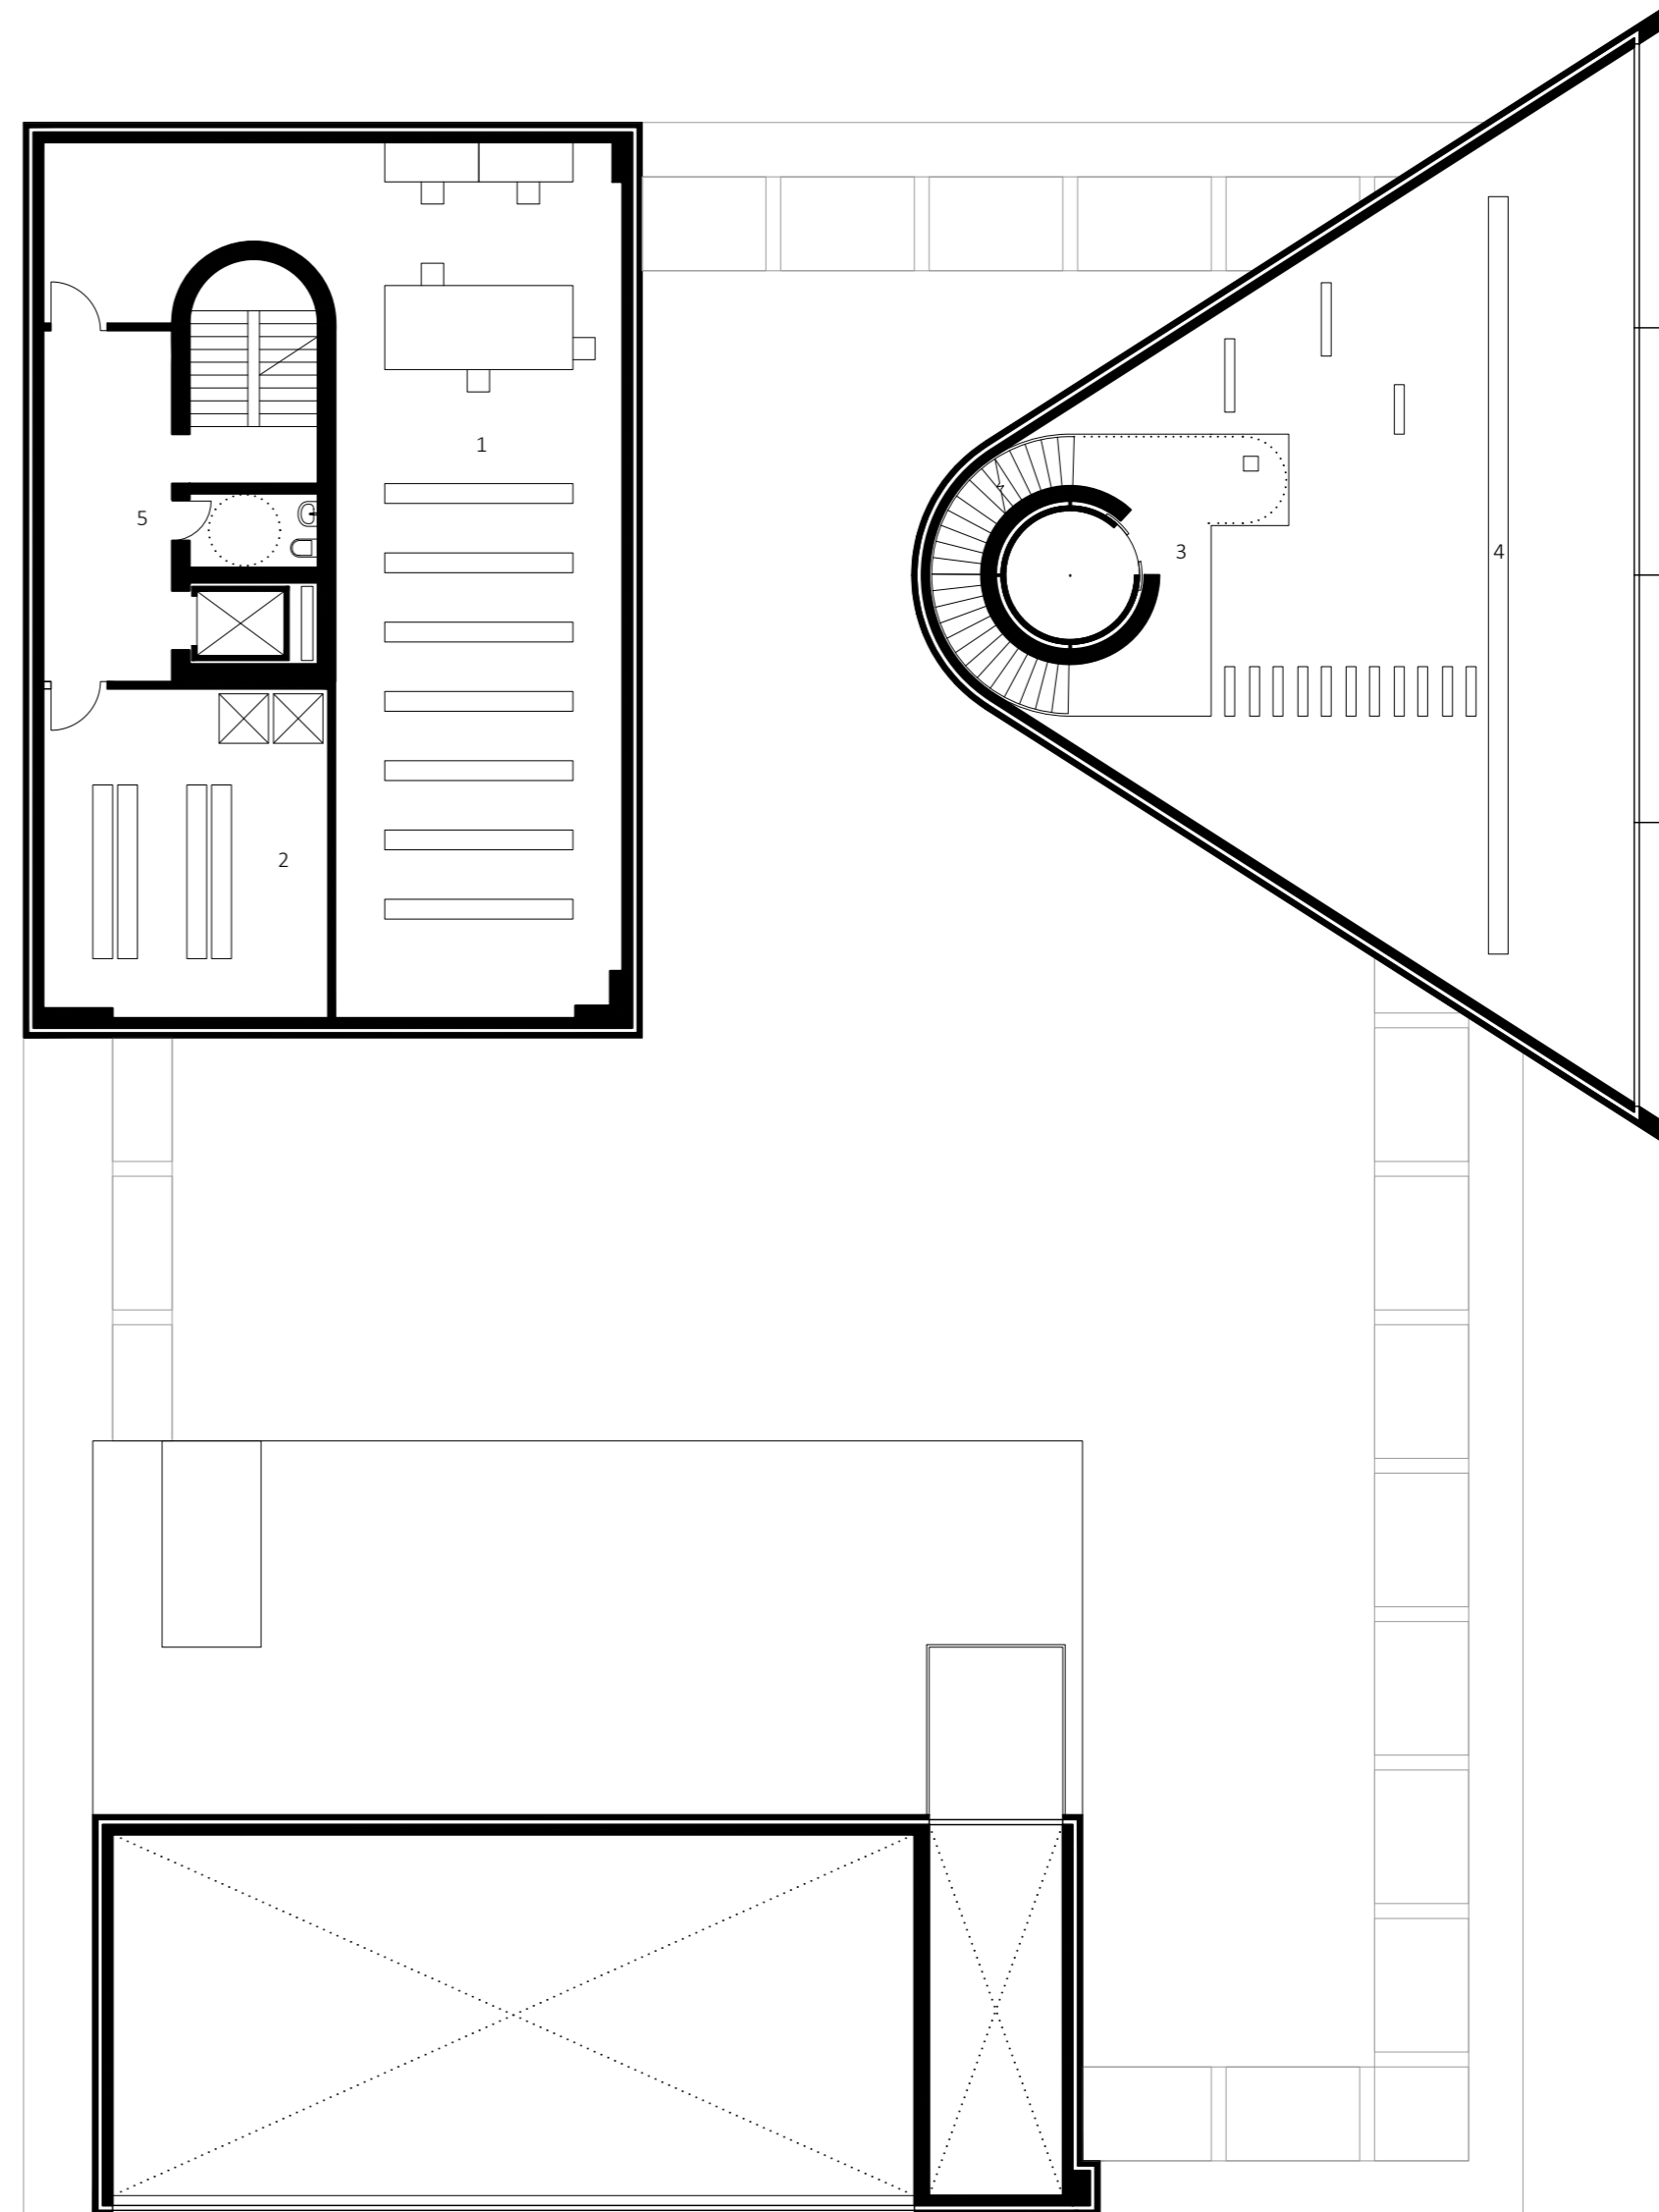

ZHENG ZHOU



- 1 Maintenance room
- 2 Storage for coffeeshop
- 3 Library
- 4 Long bench
- 5 Staff toilet with locker

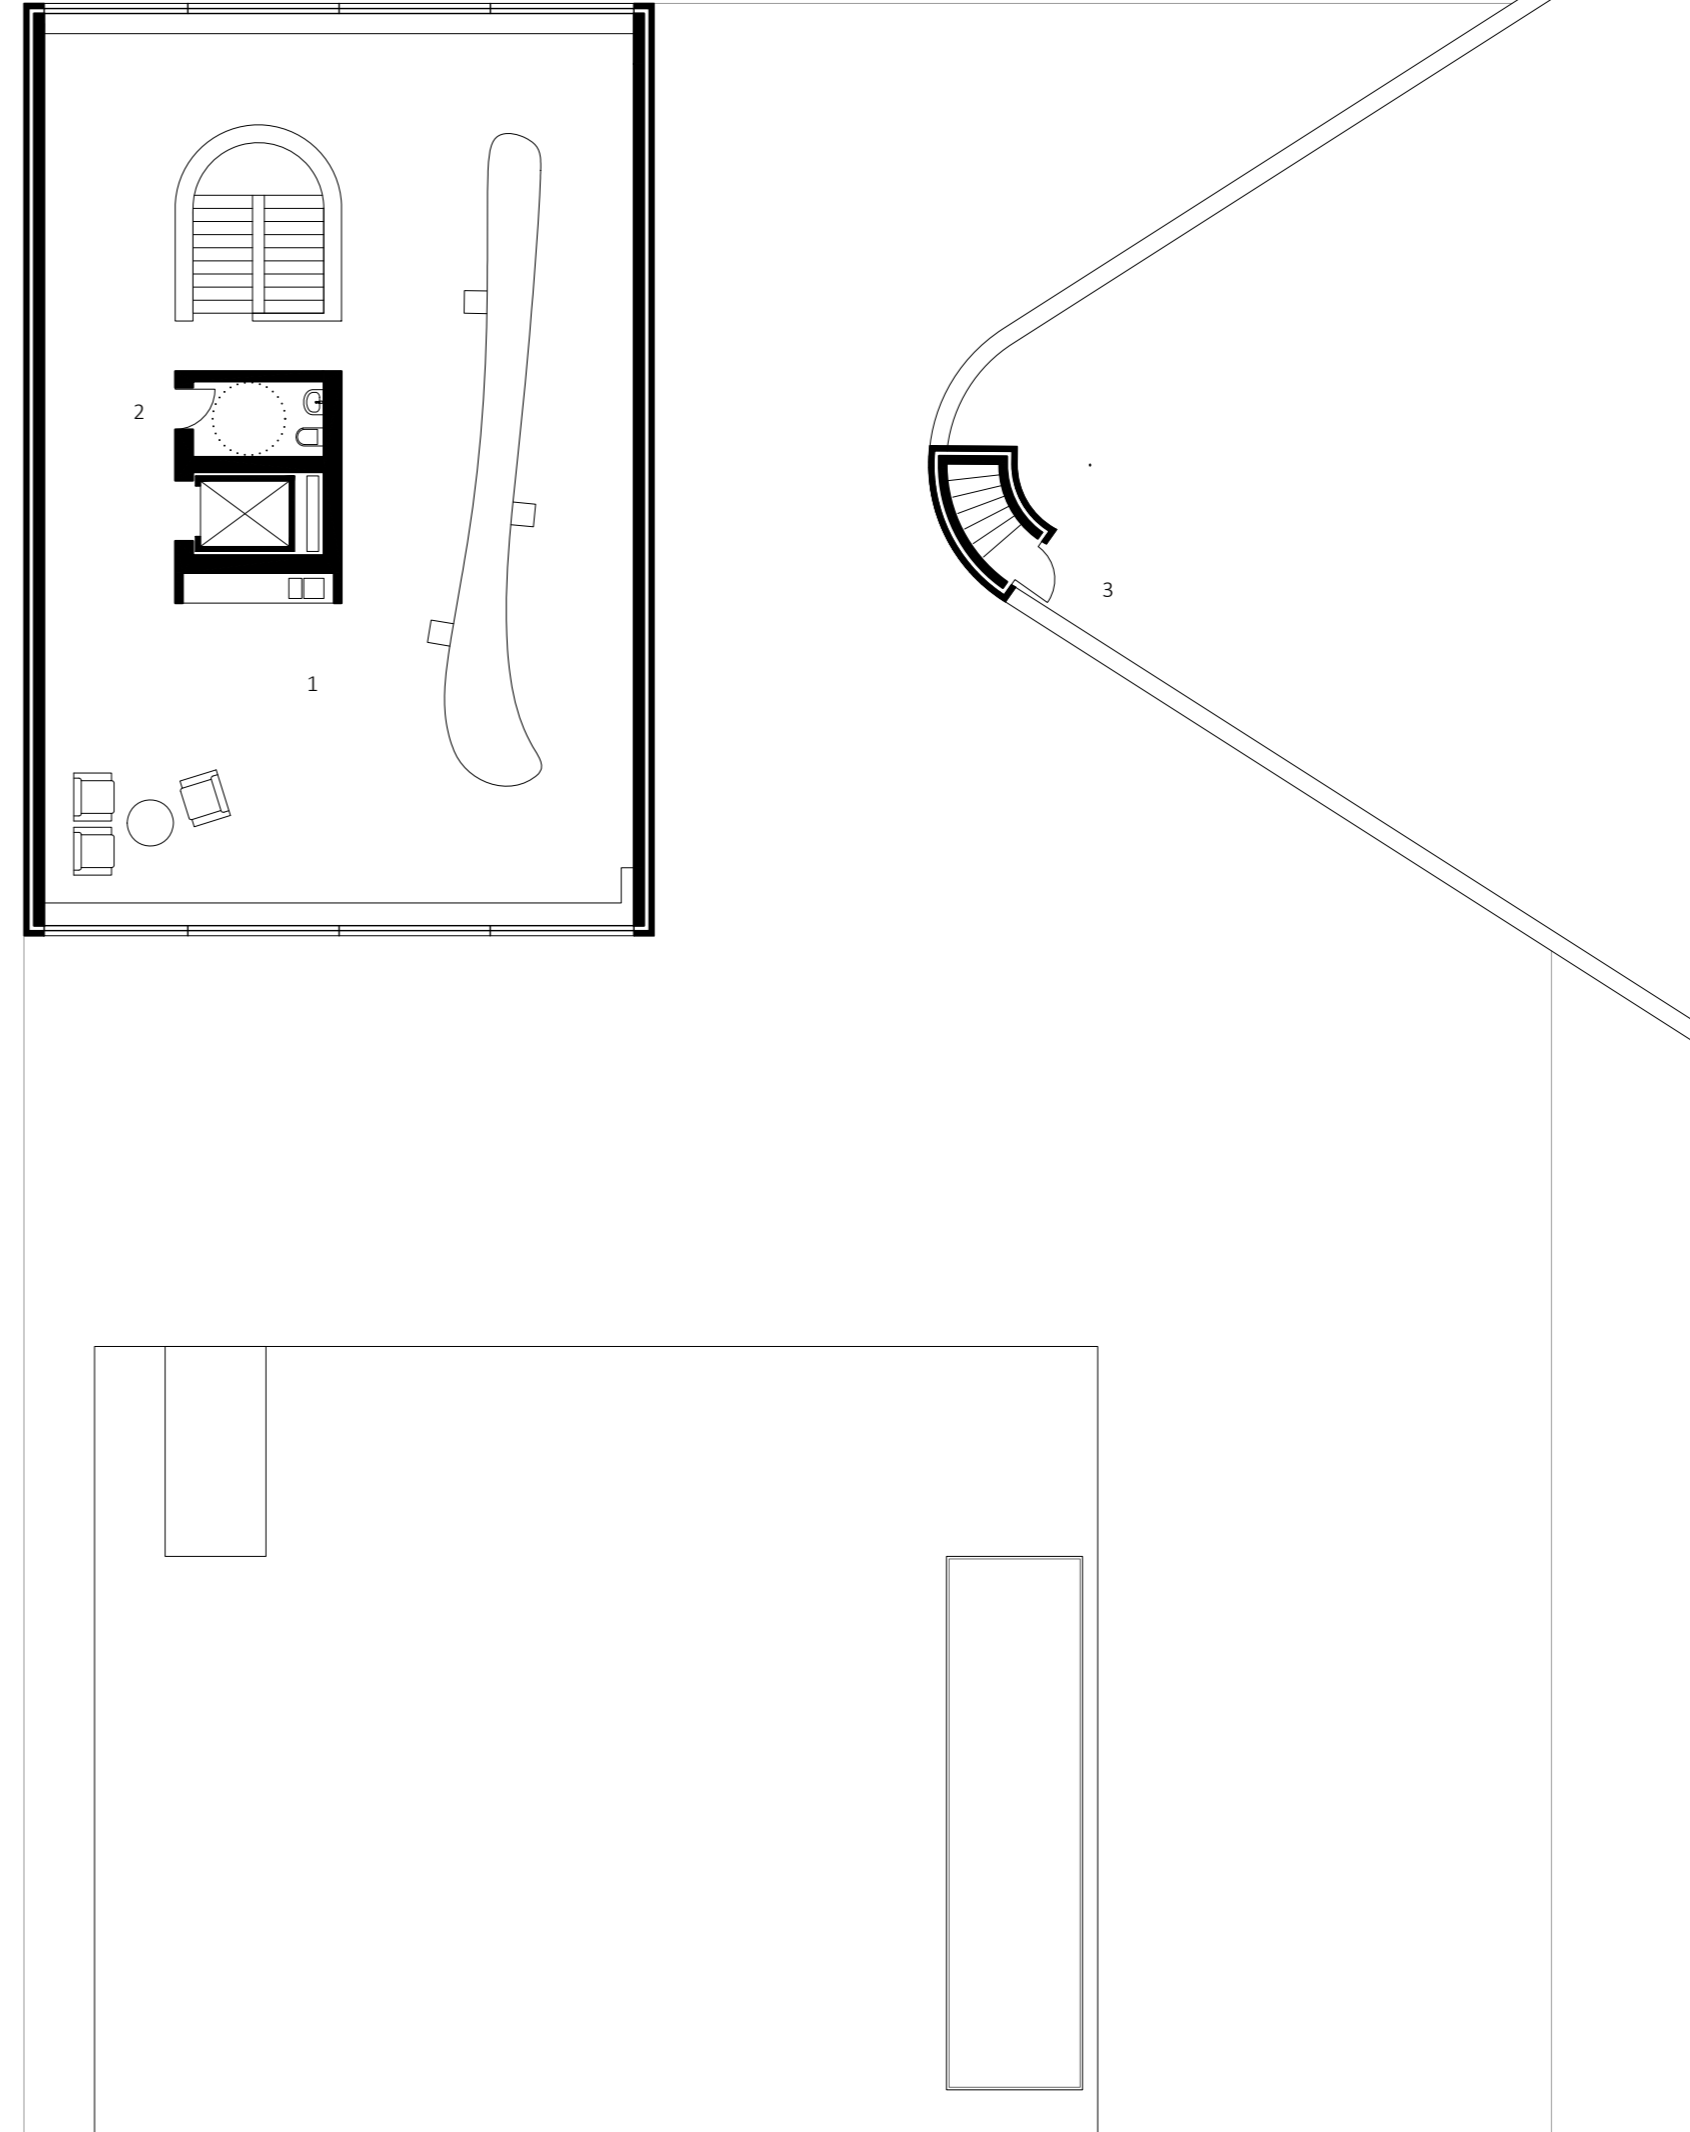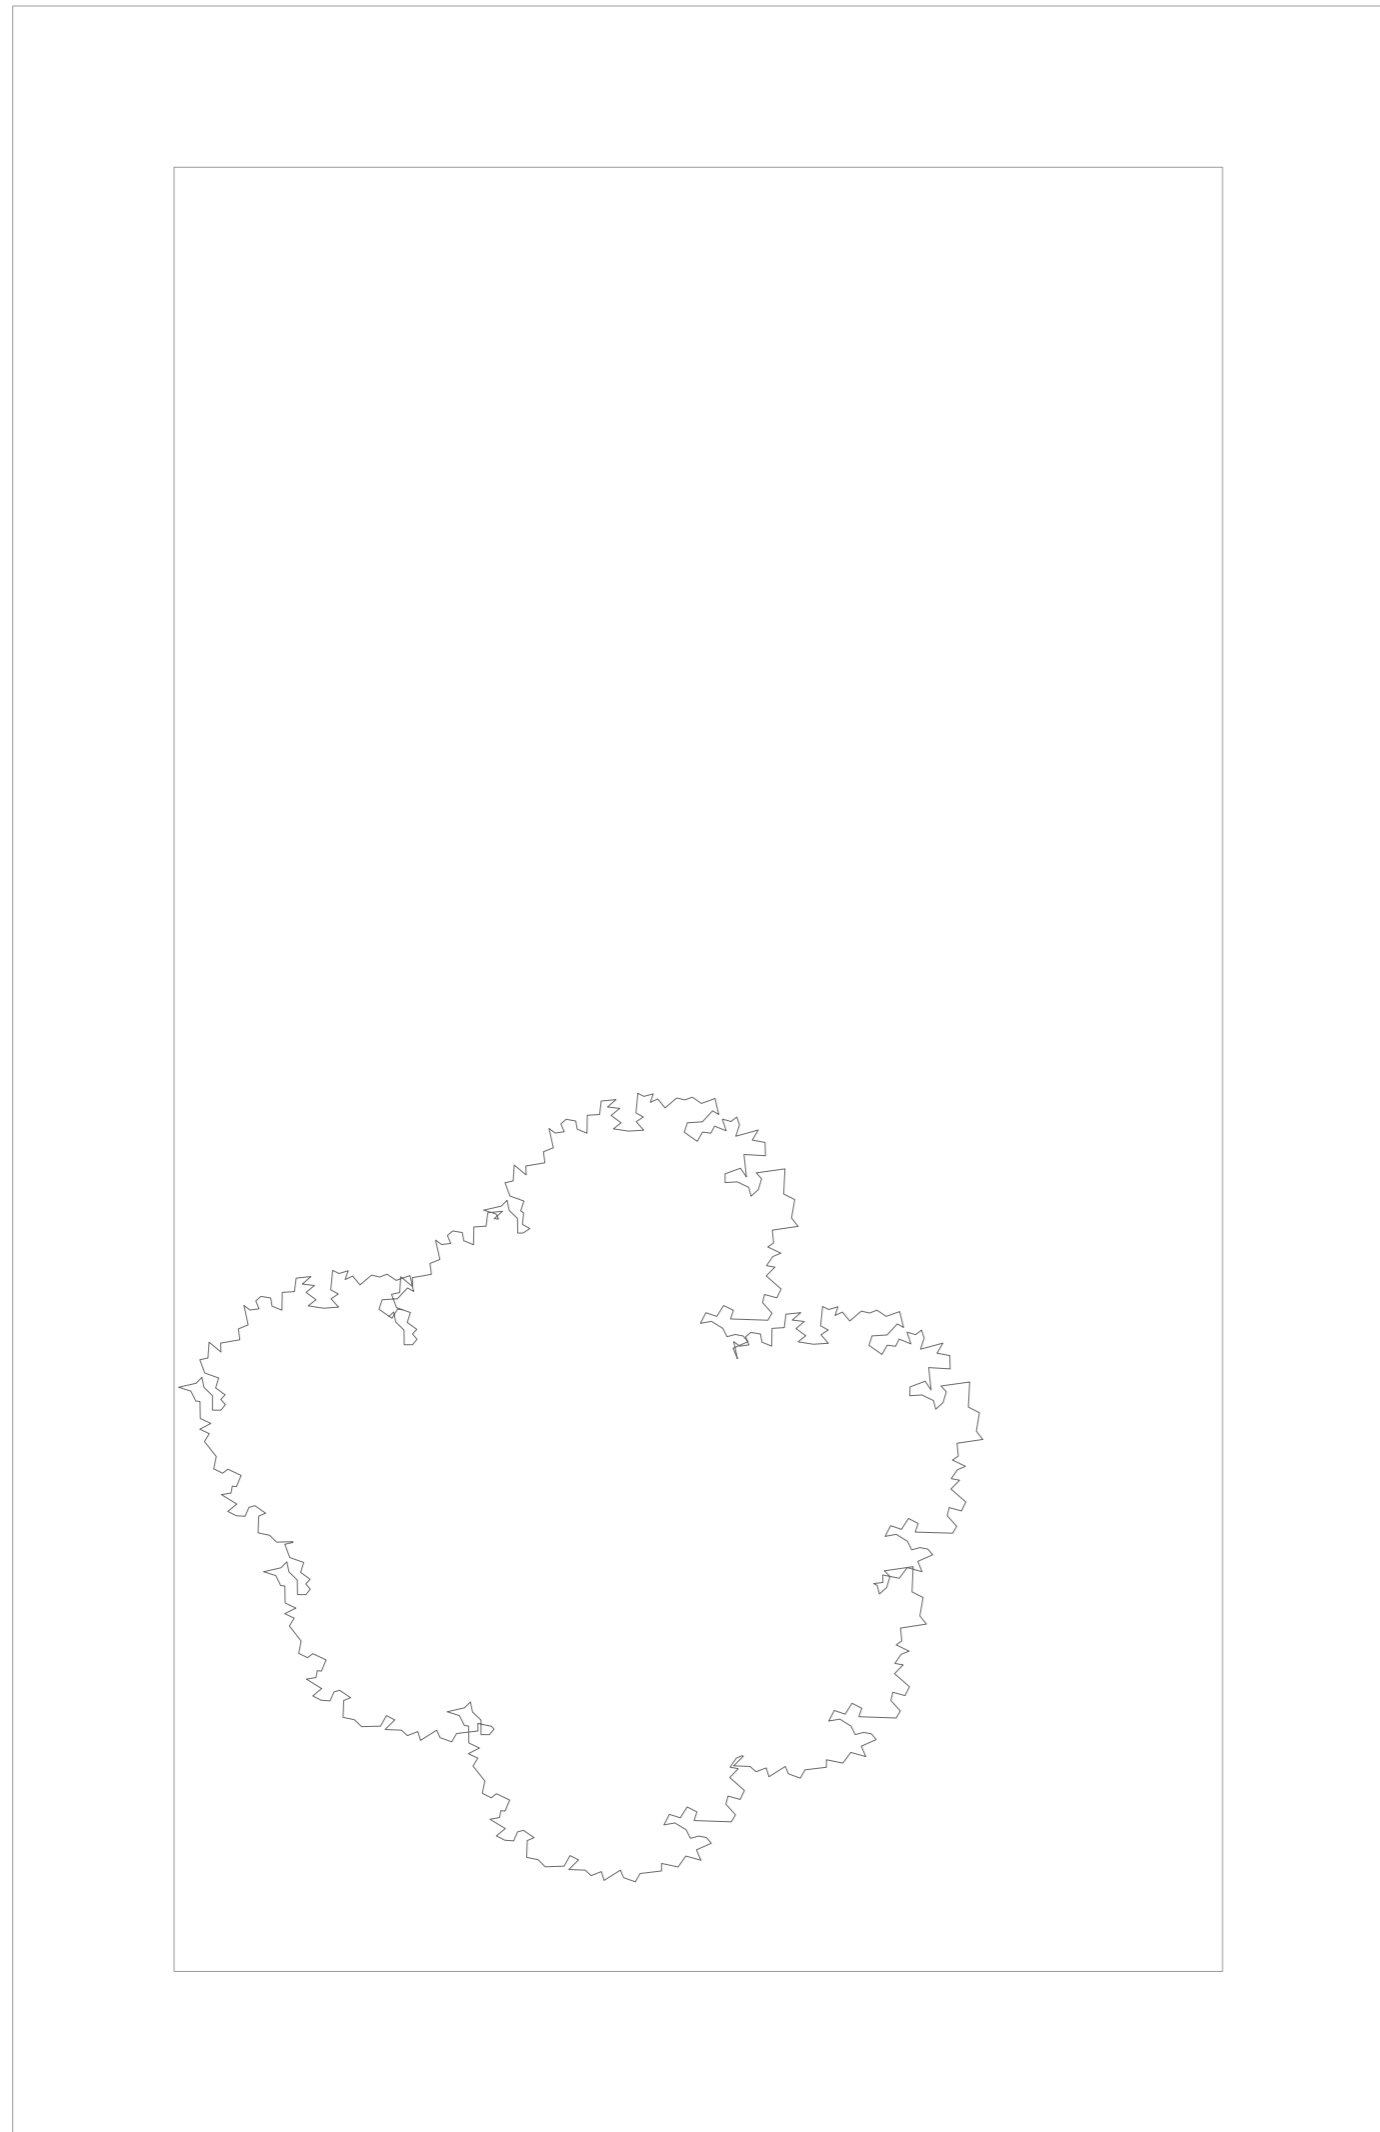

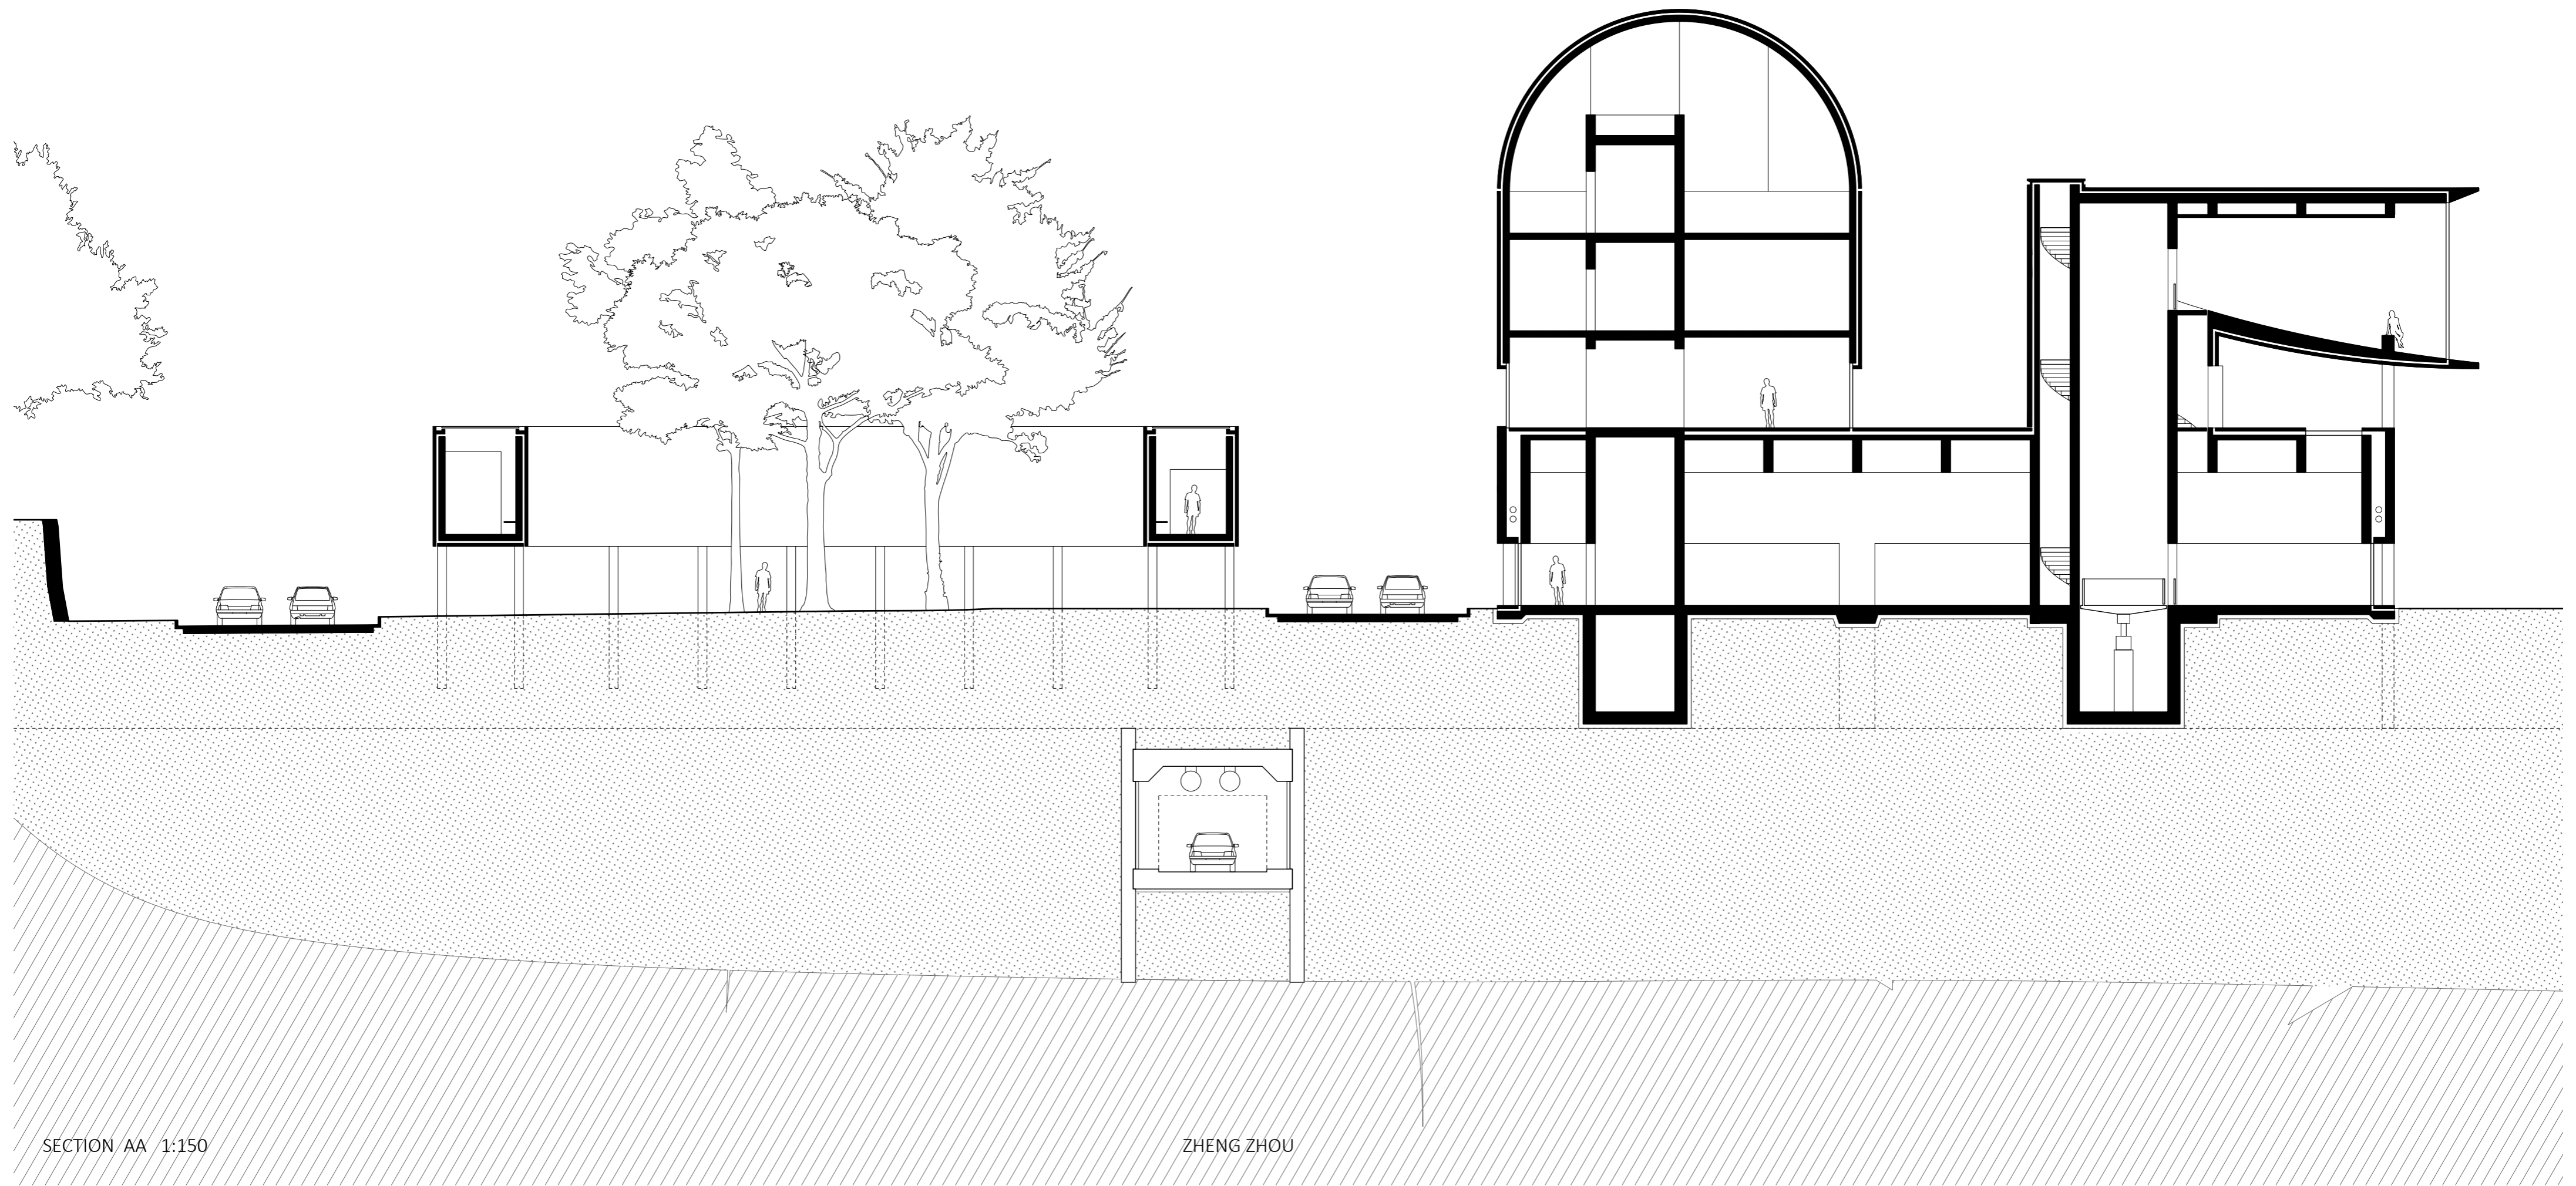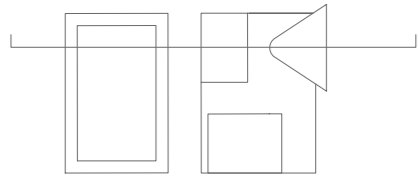



SECTION AA 1:150

ZHENG ZHOU

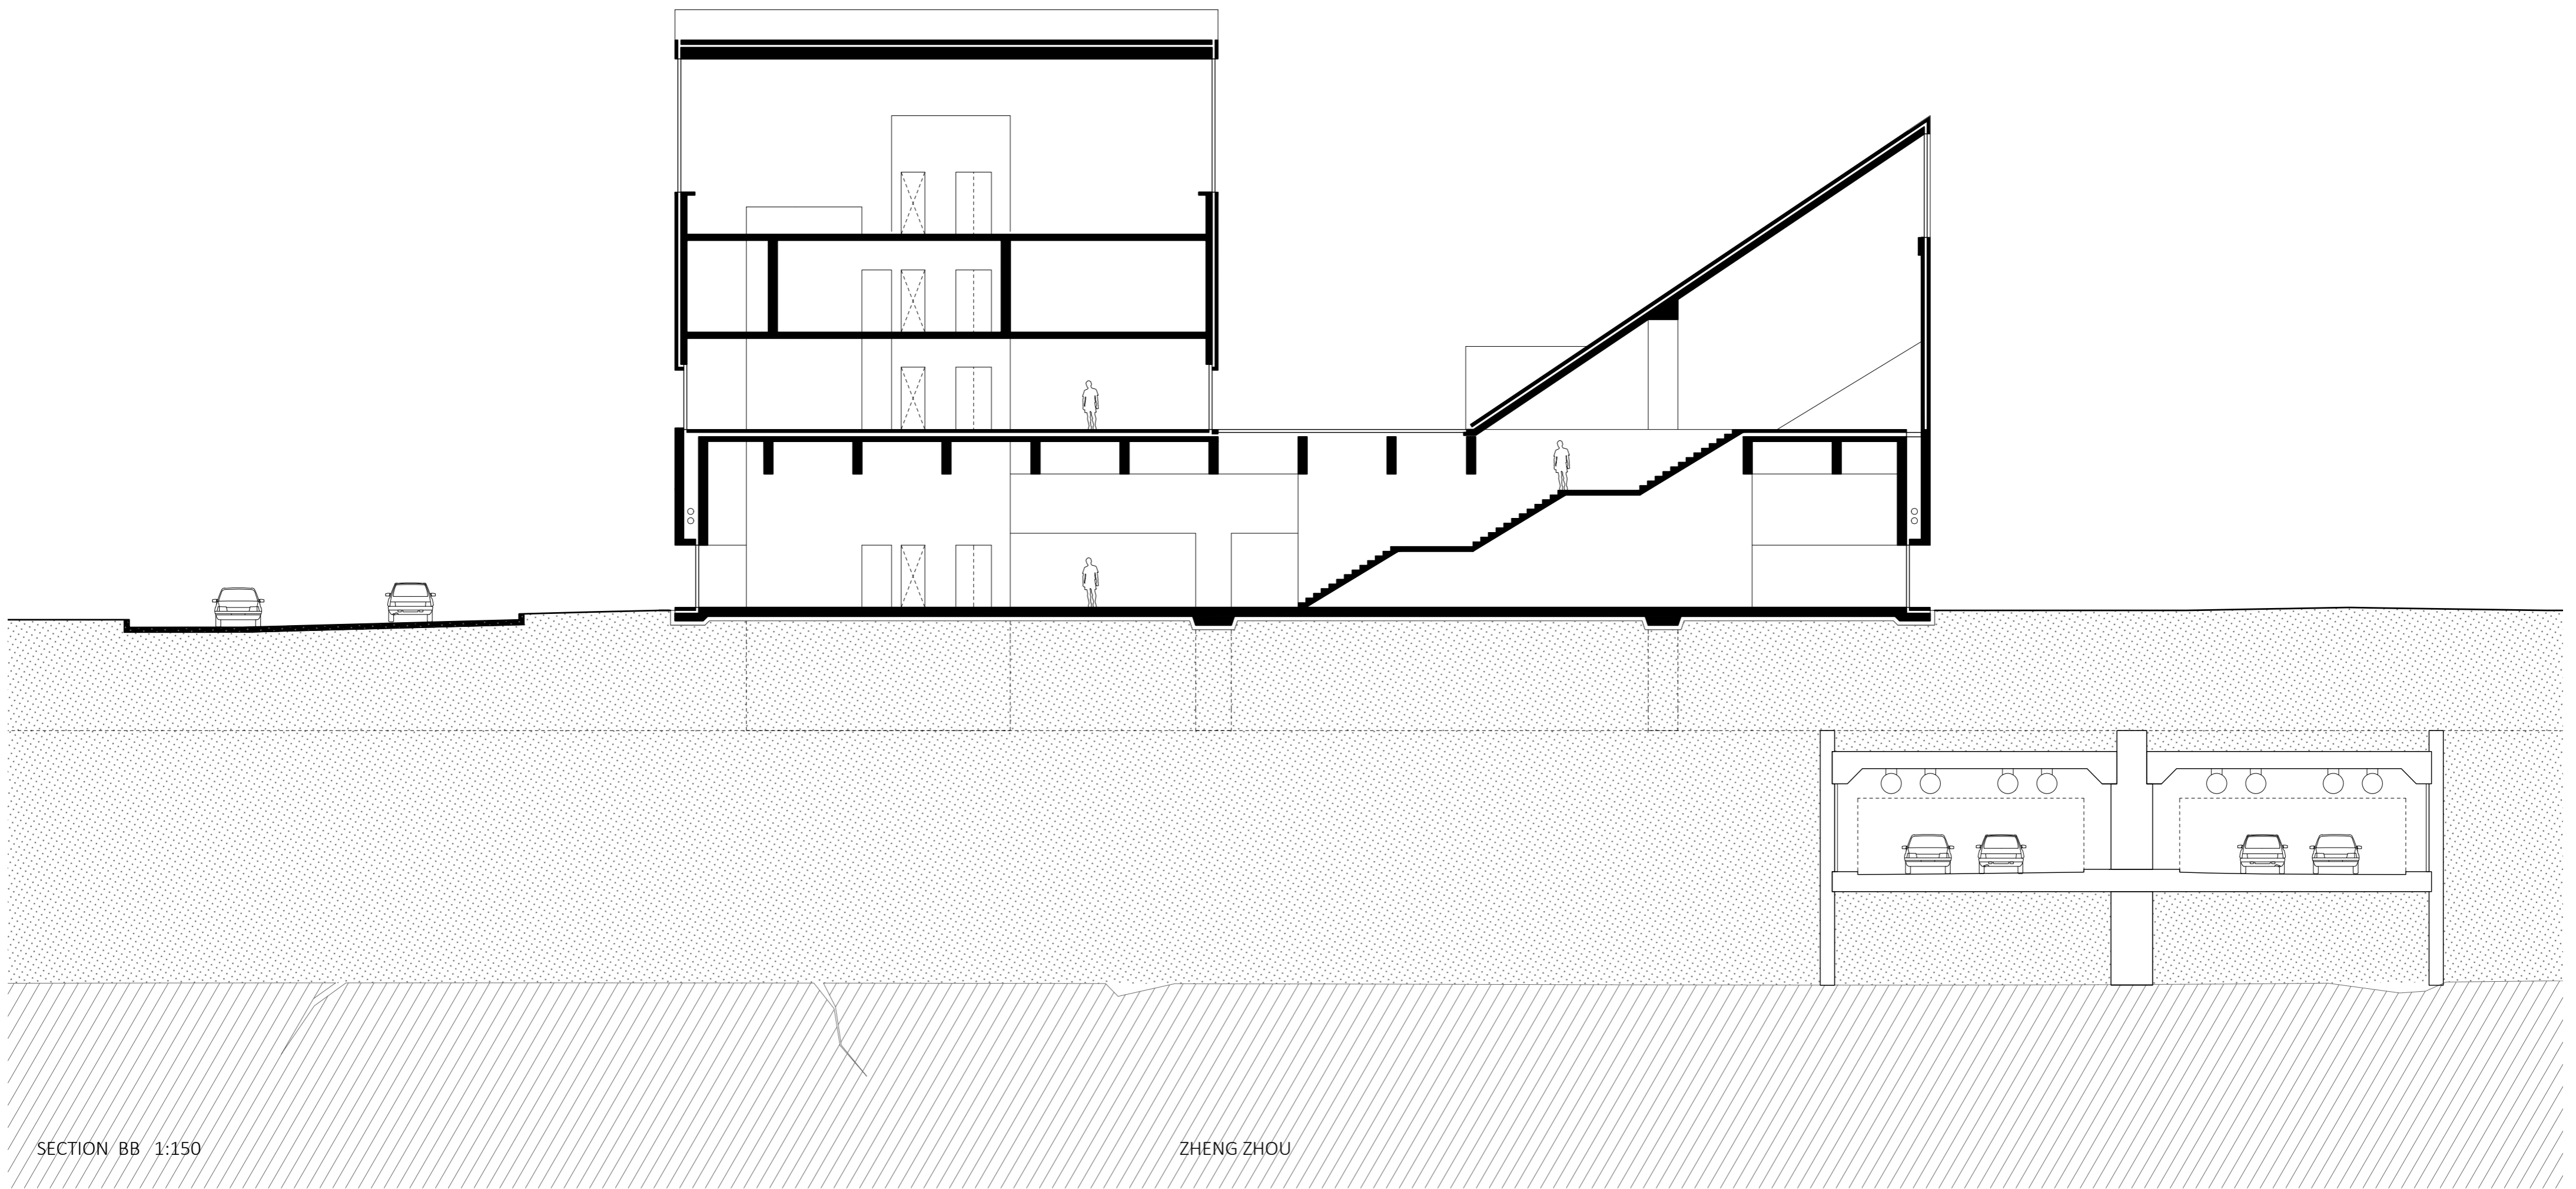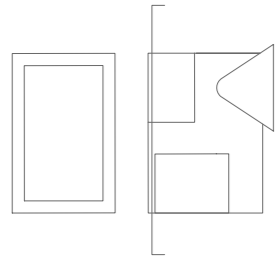



SECTION BB 1:150

ZHENG ZHOU

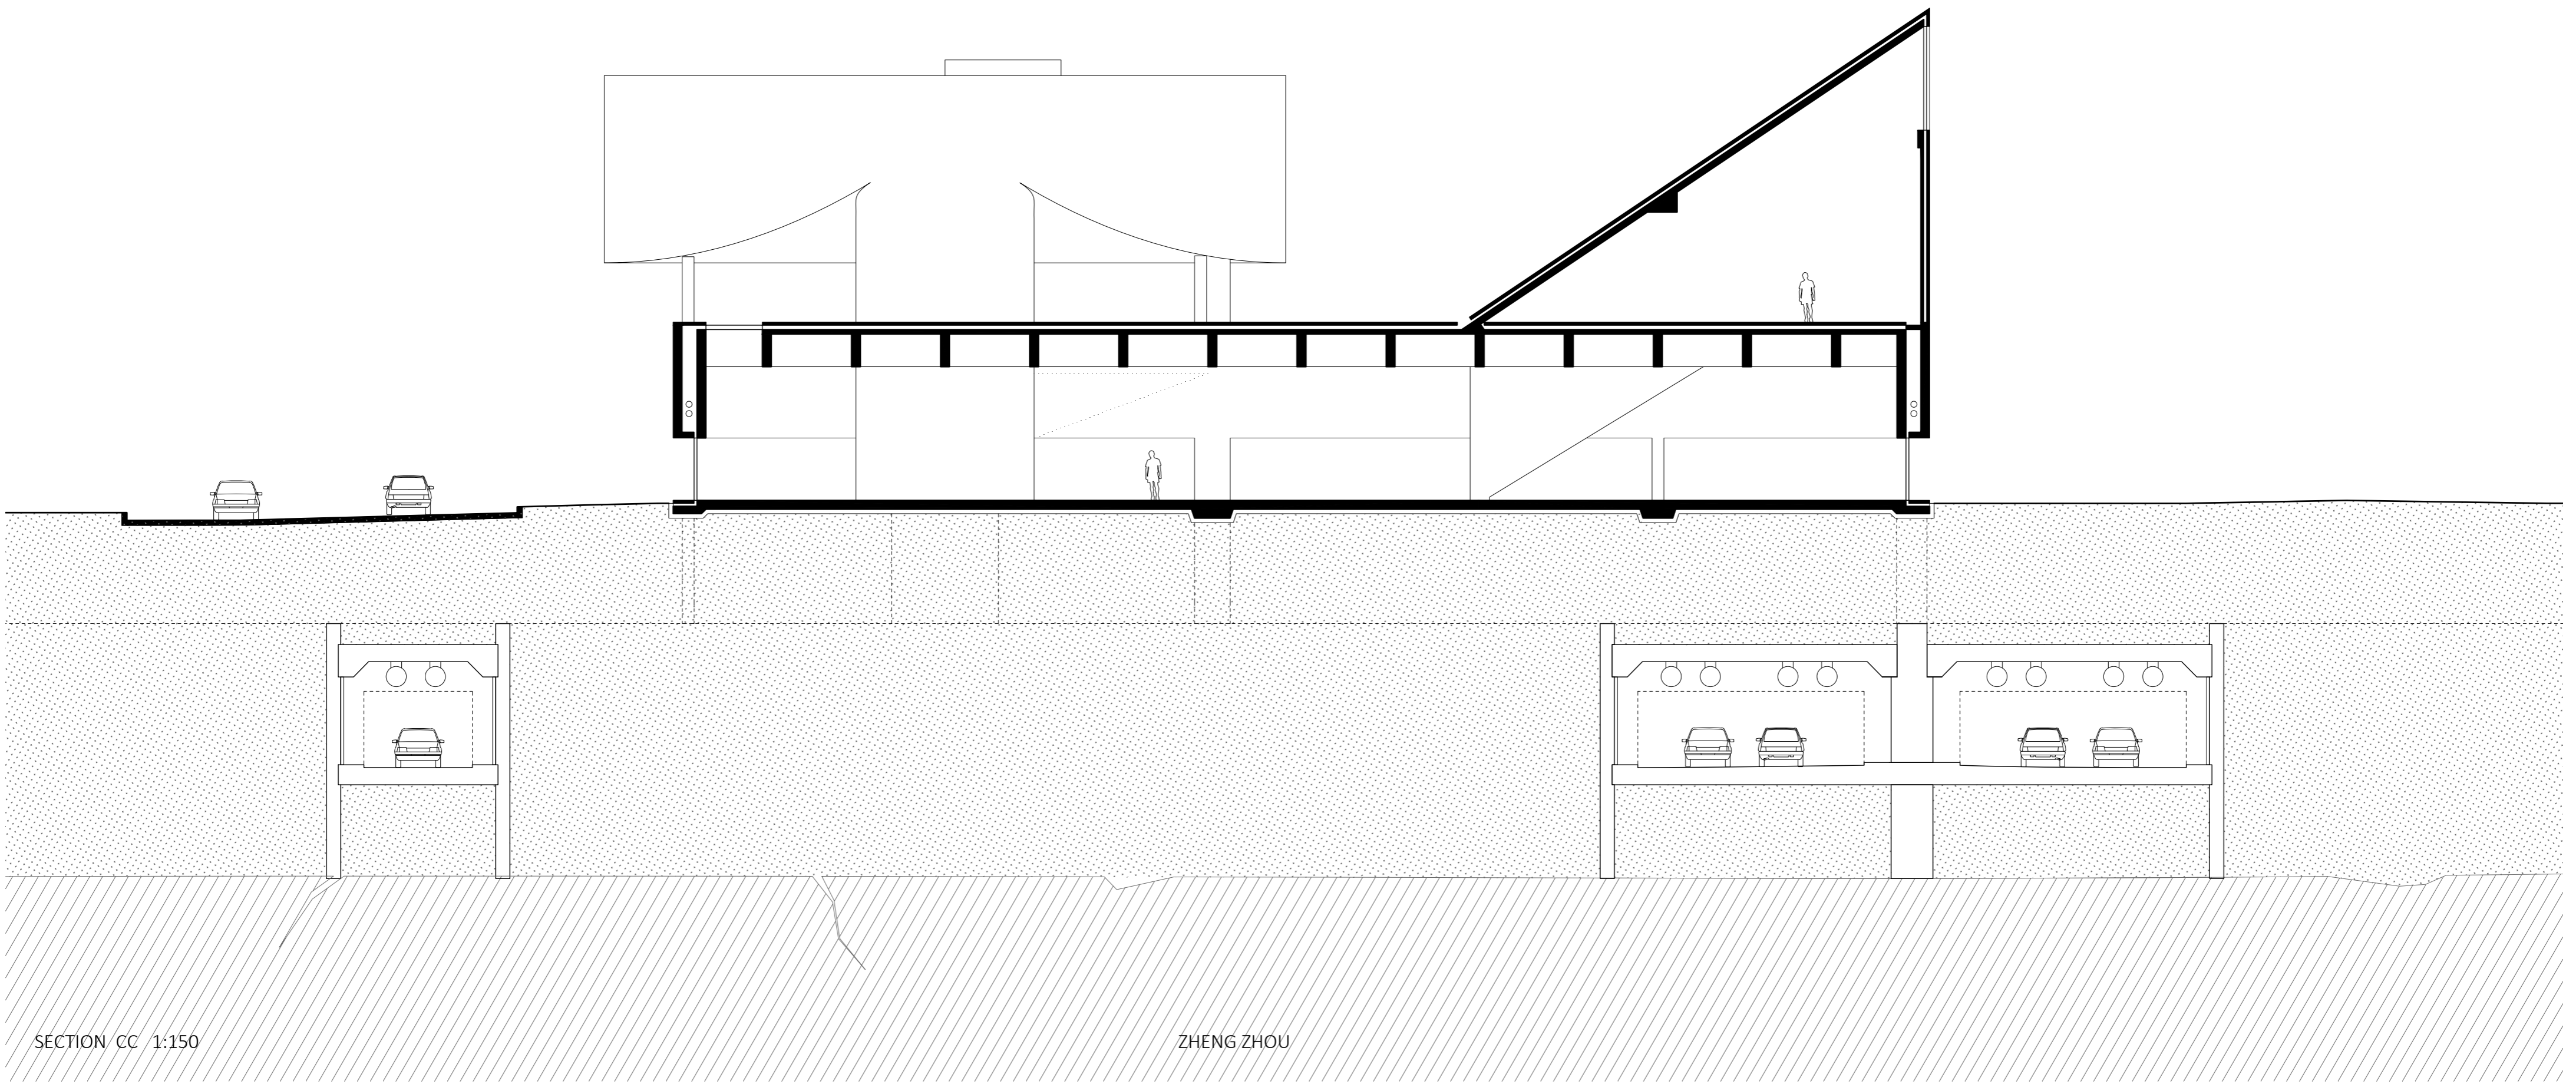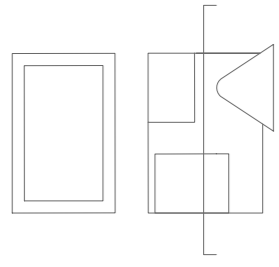

SECTION CC 1:150

ZHENG ZHOU

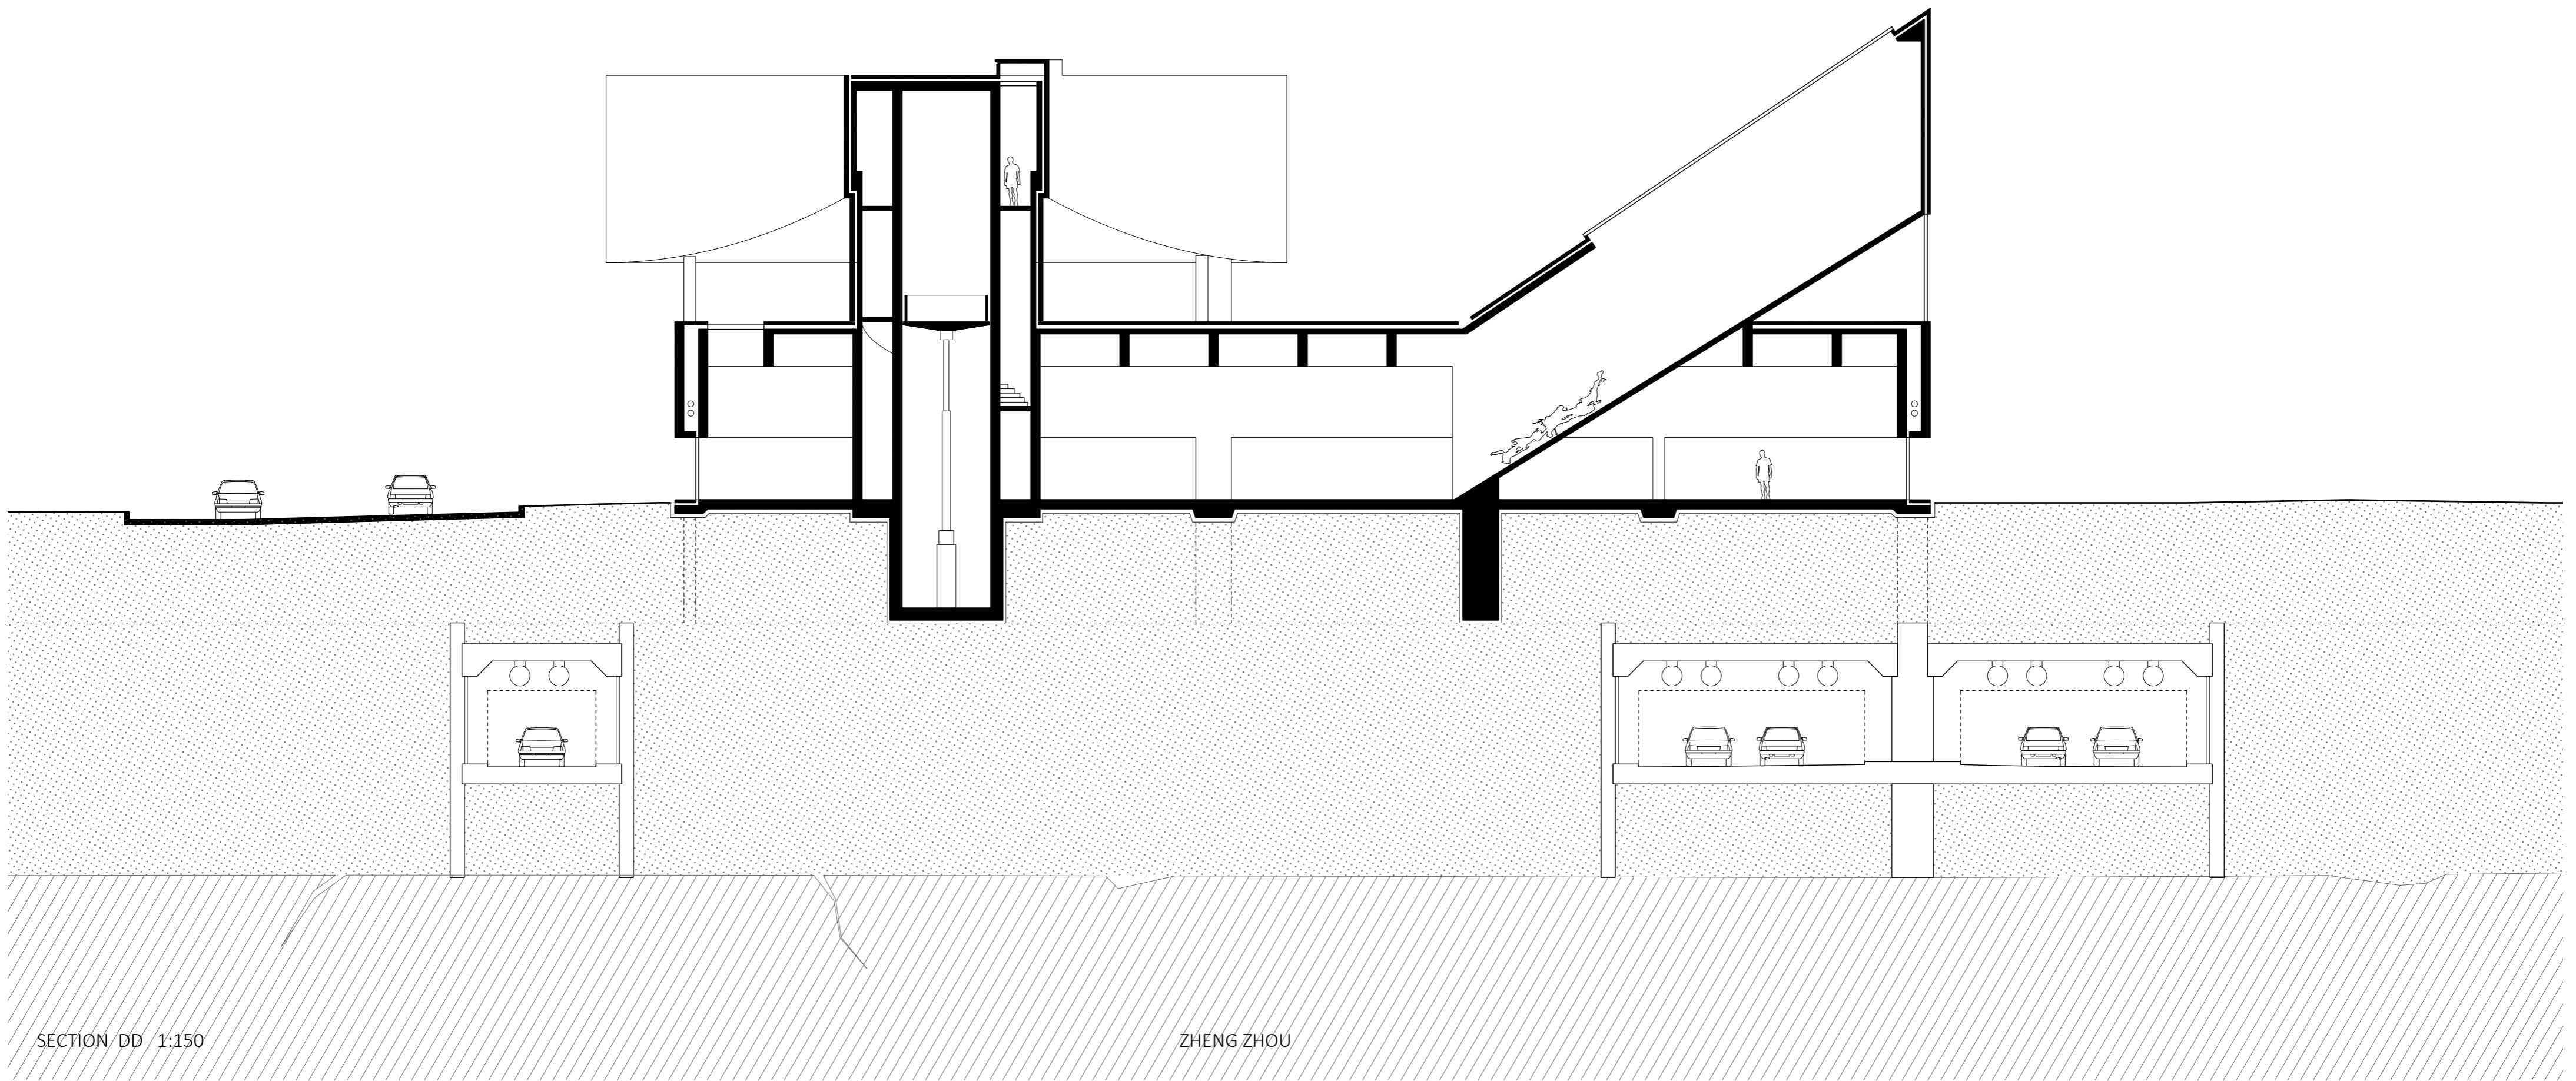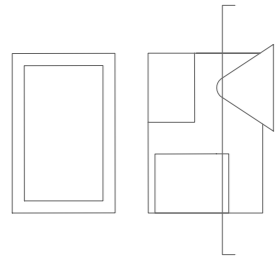

SECTION DD 1:150

ZHENG ZHOU





ZHENG ZHOU

HARBOR VIEW




ZHENG ZHOU

VIEW FROM NOBEL PEACE CENTER



ZHENG ZHOU

ROOM OF REMEMBER

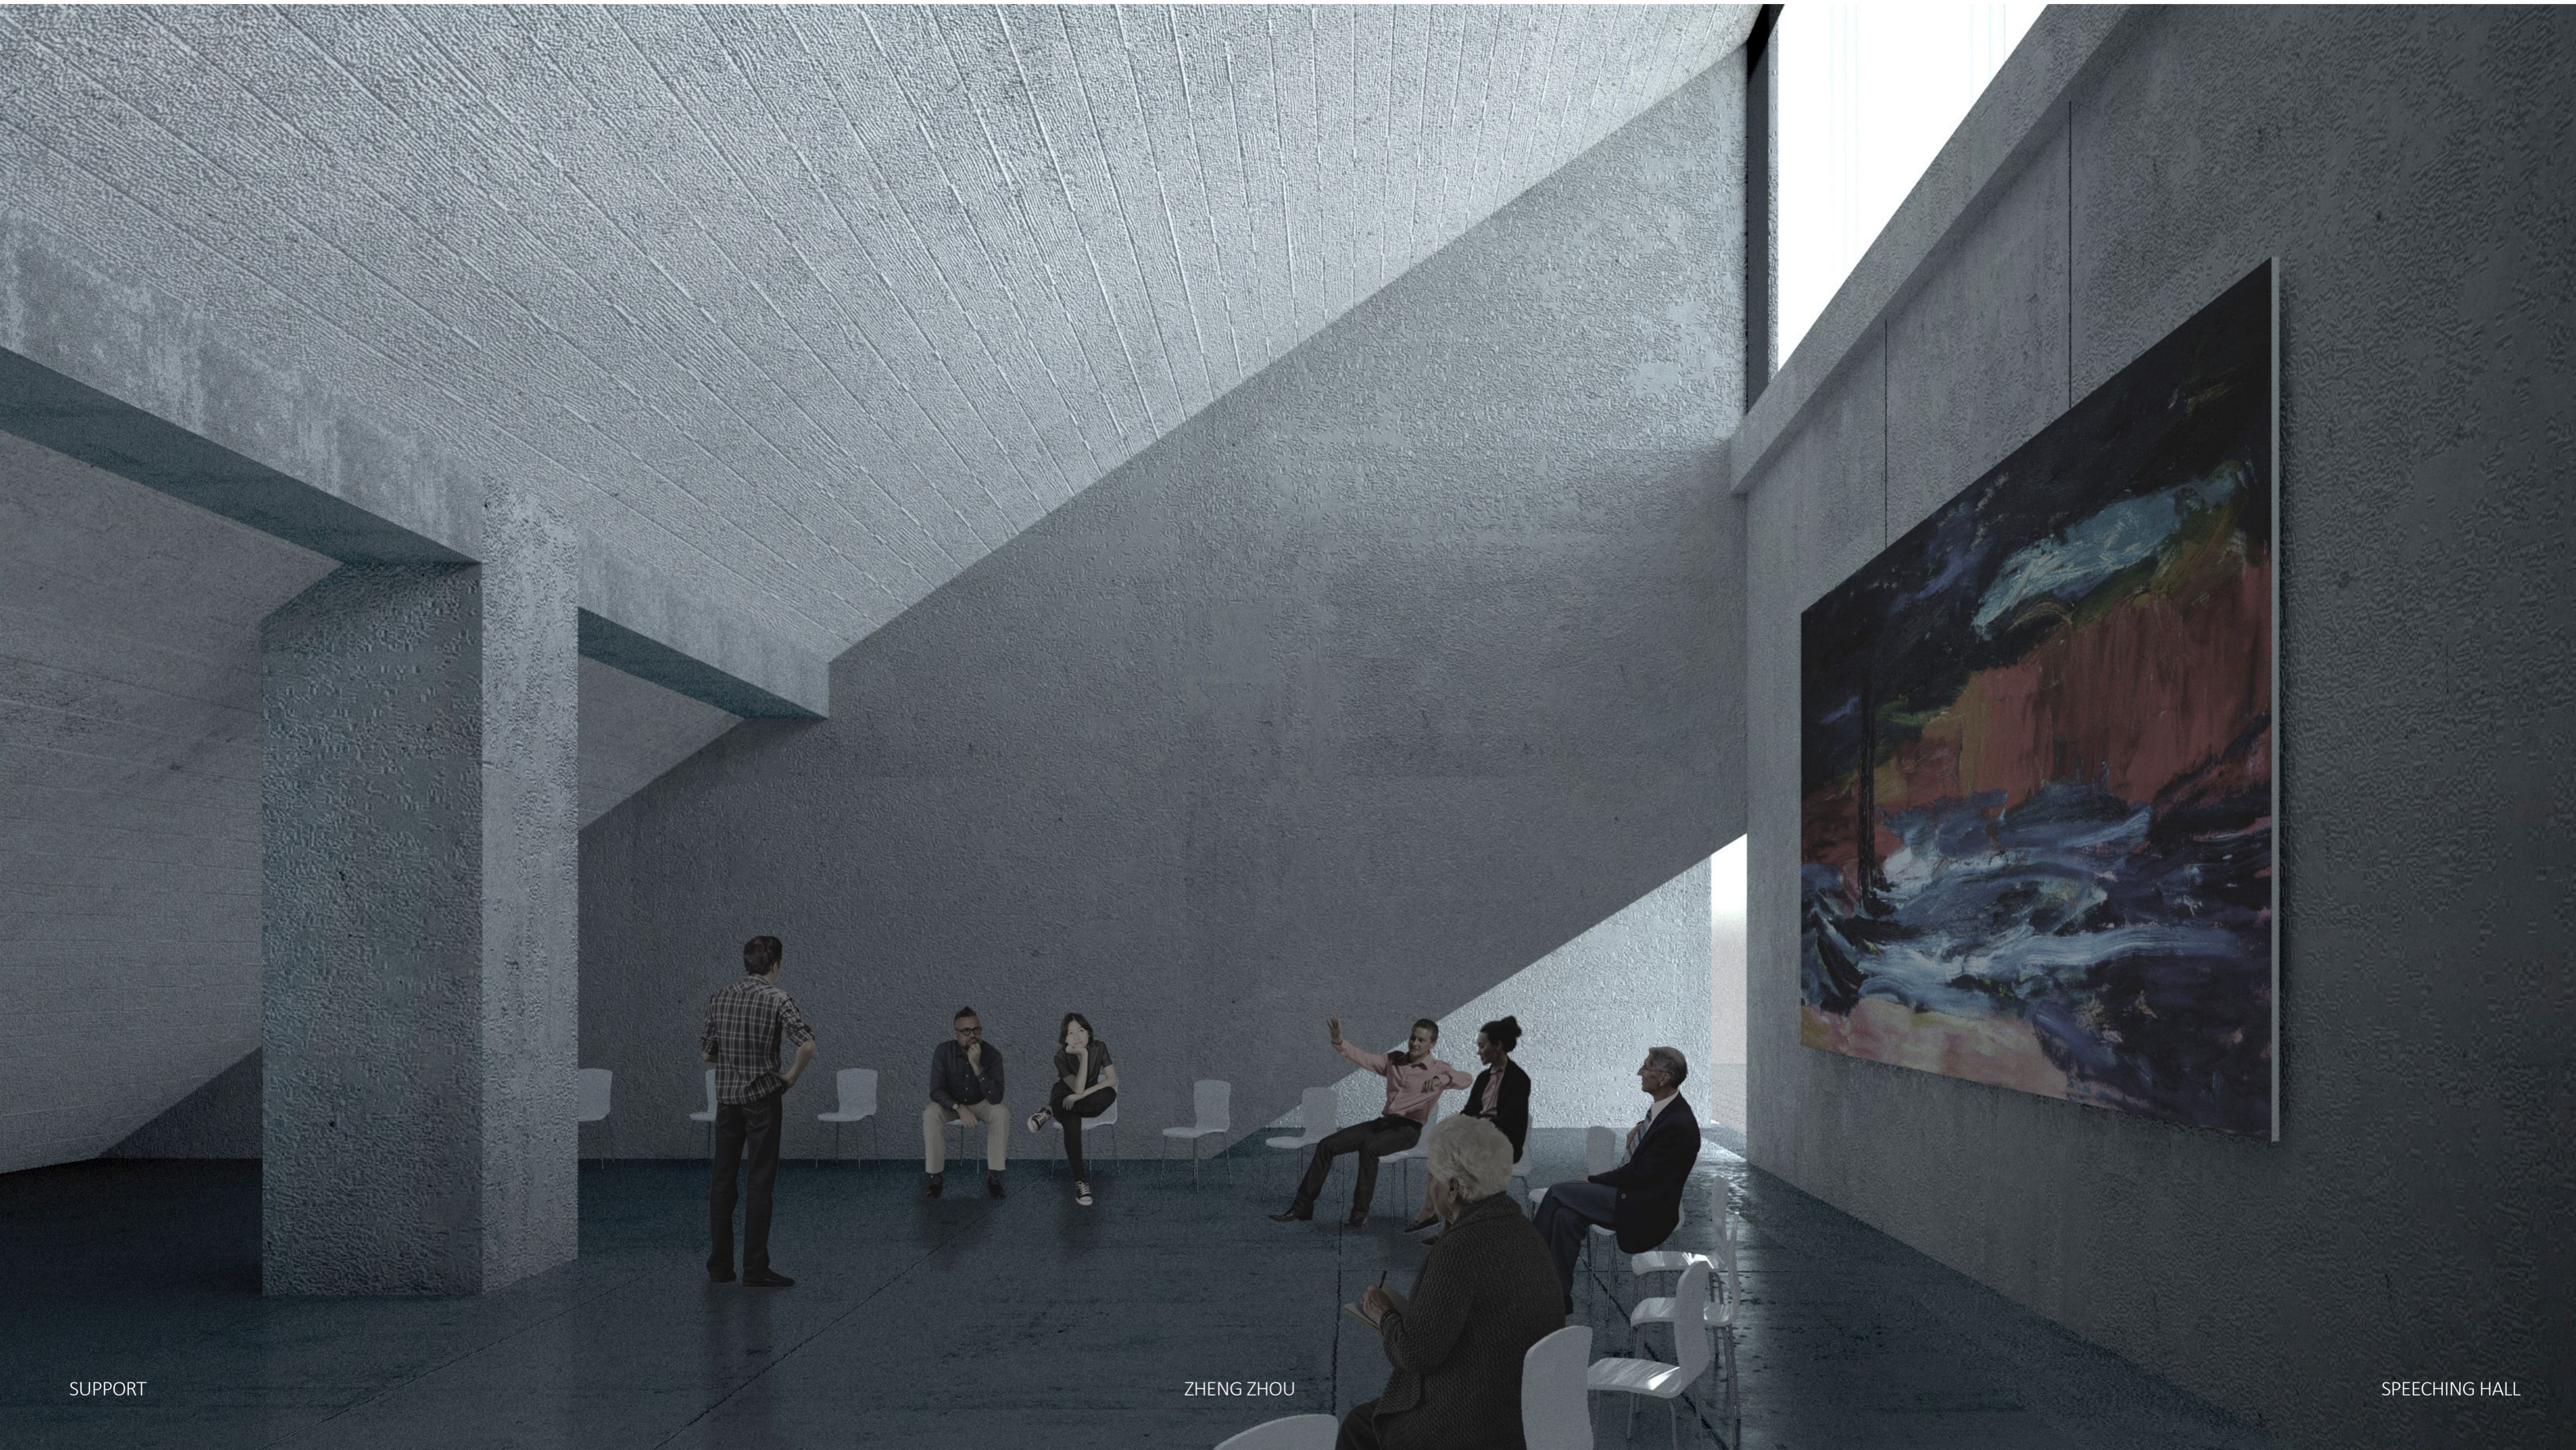

SUPPORT

ZHENG ZHOU

SPEECHING HALL



CONFORT AFTER STRIVE

ZHENG ZHOU

LIBRARY



PROTECTION

ZHENG ZHOU

OFFICE