



GROUND FLOOR 1:50






TYPICAL FLOOR 1:50

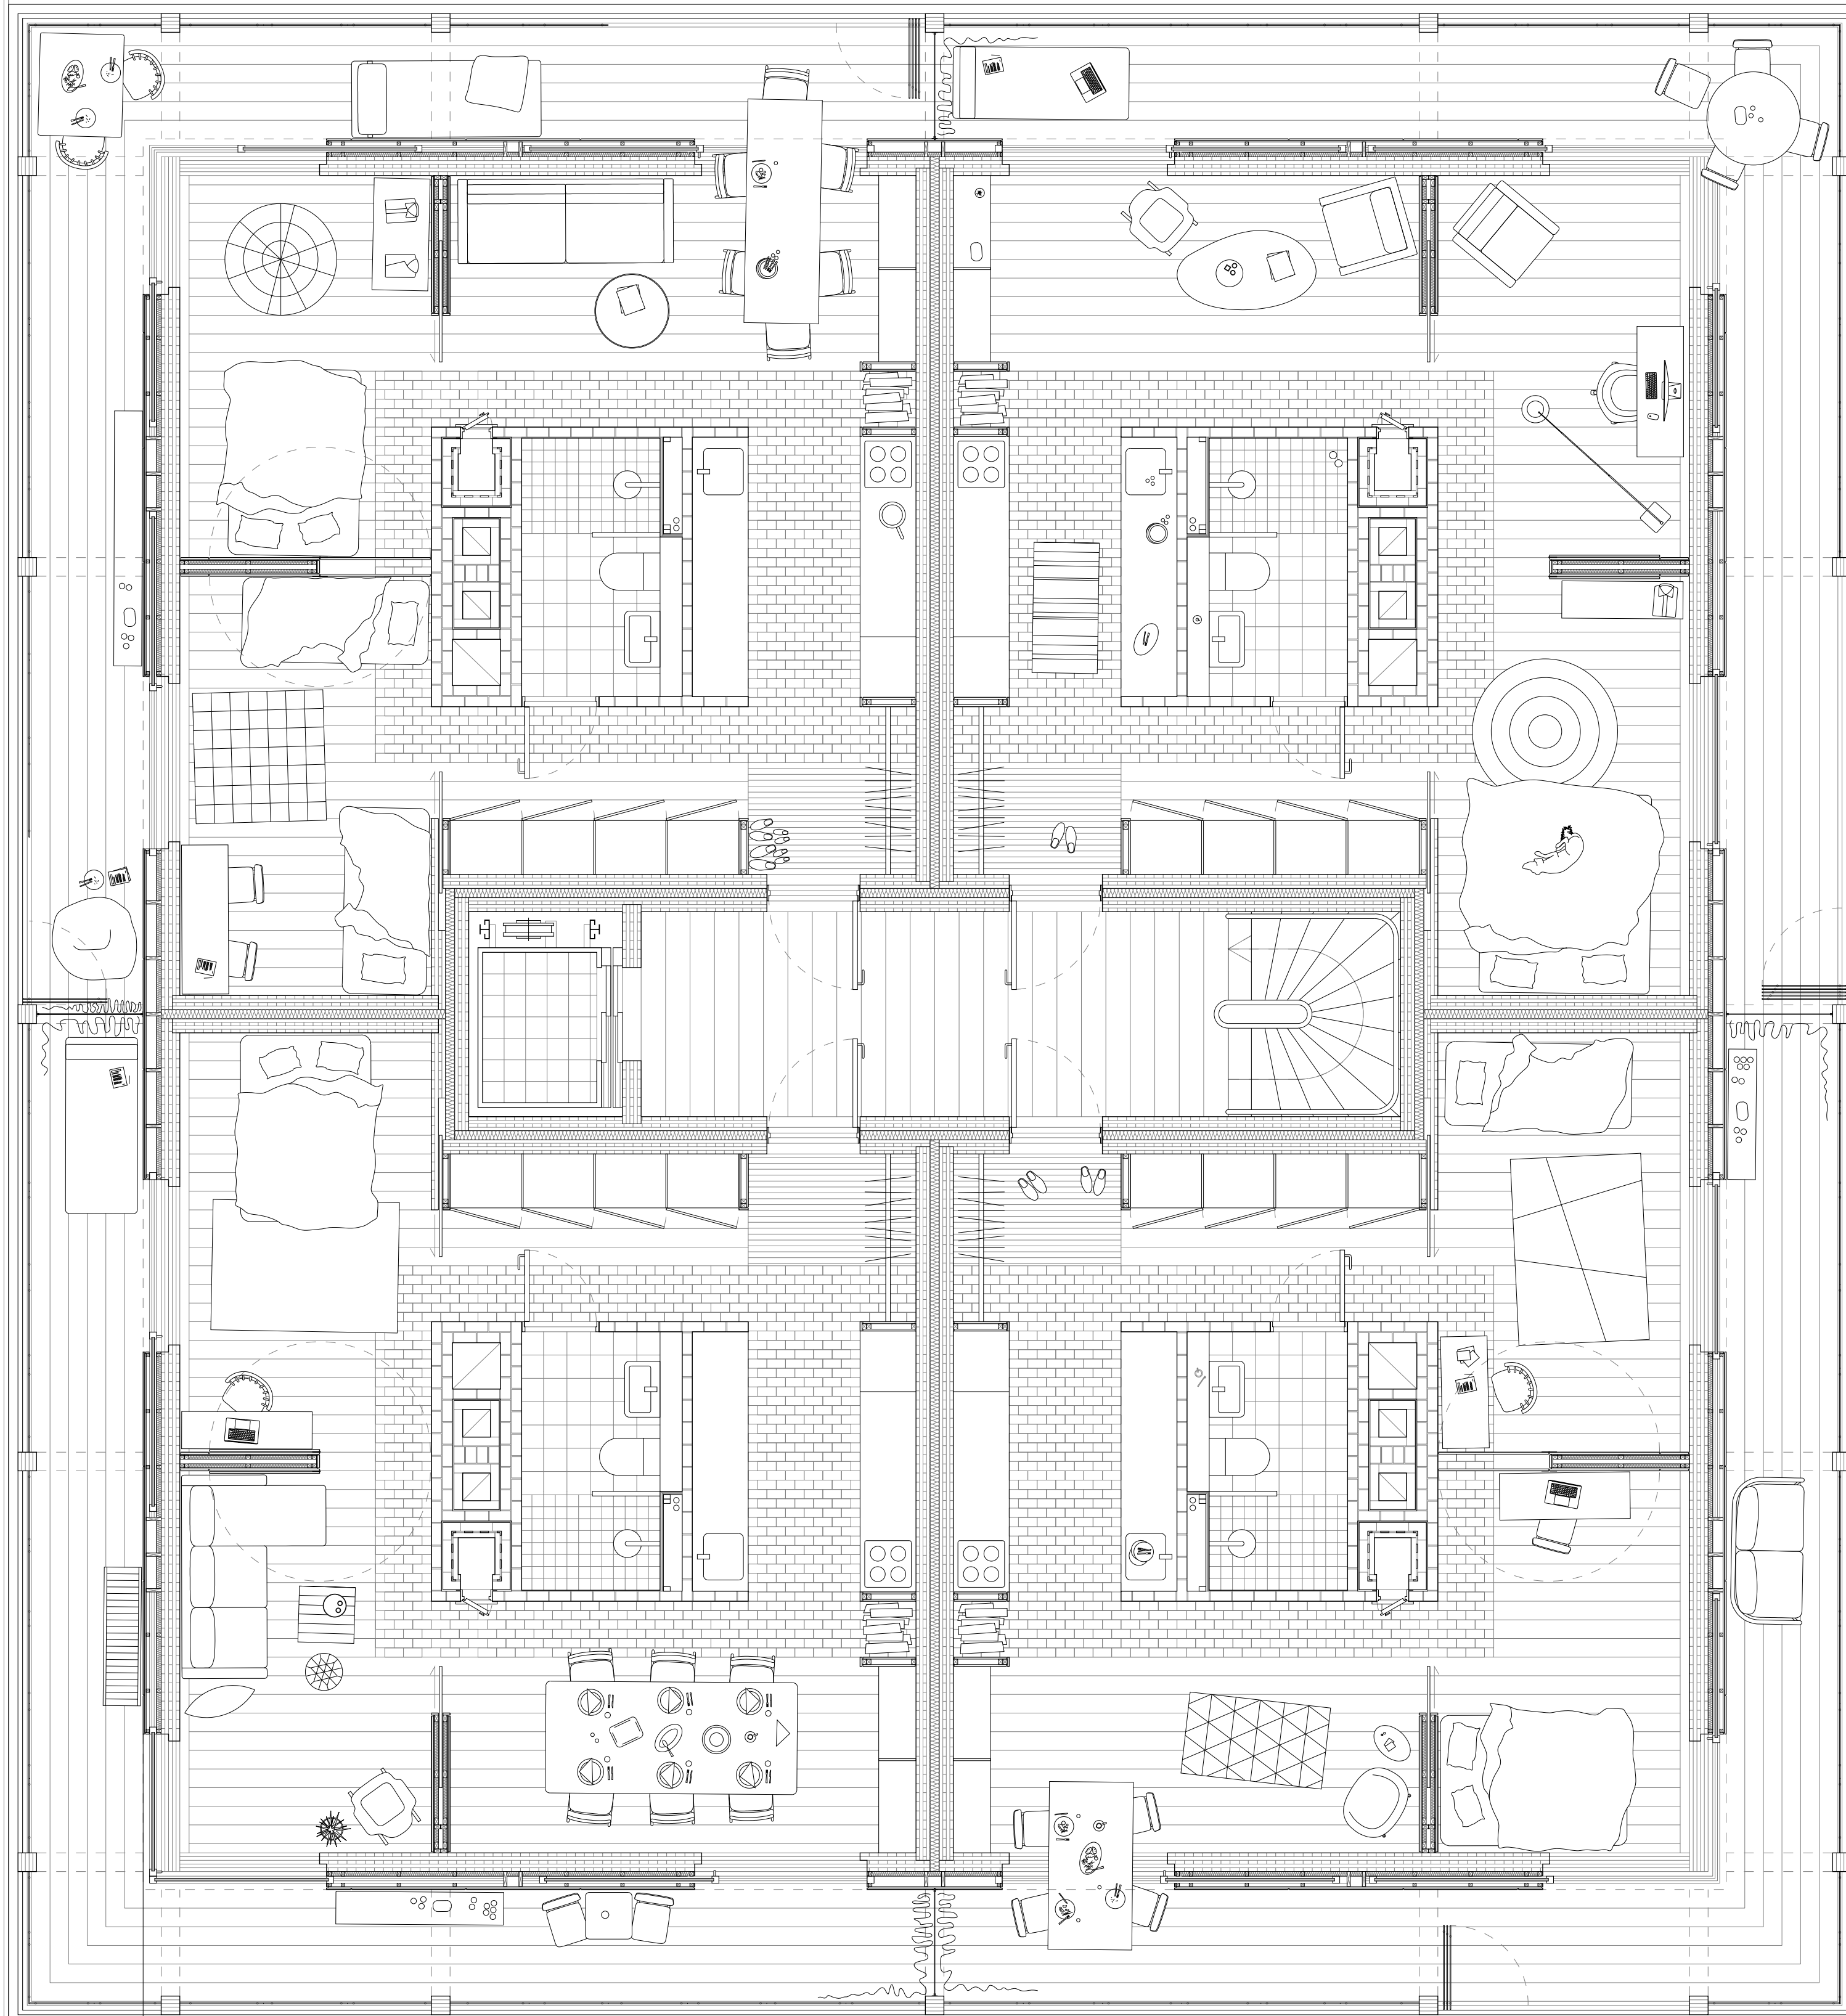


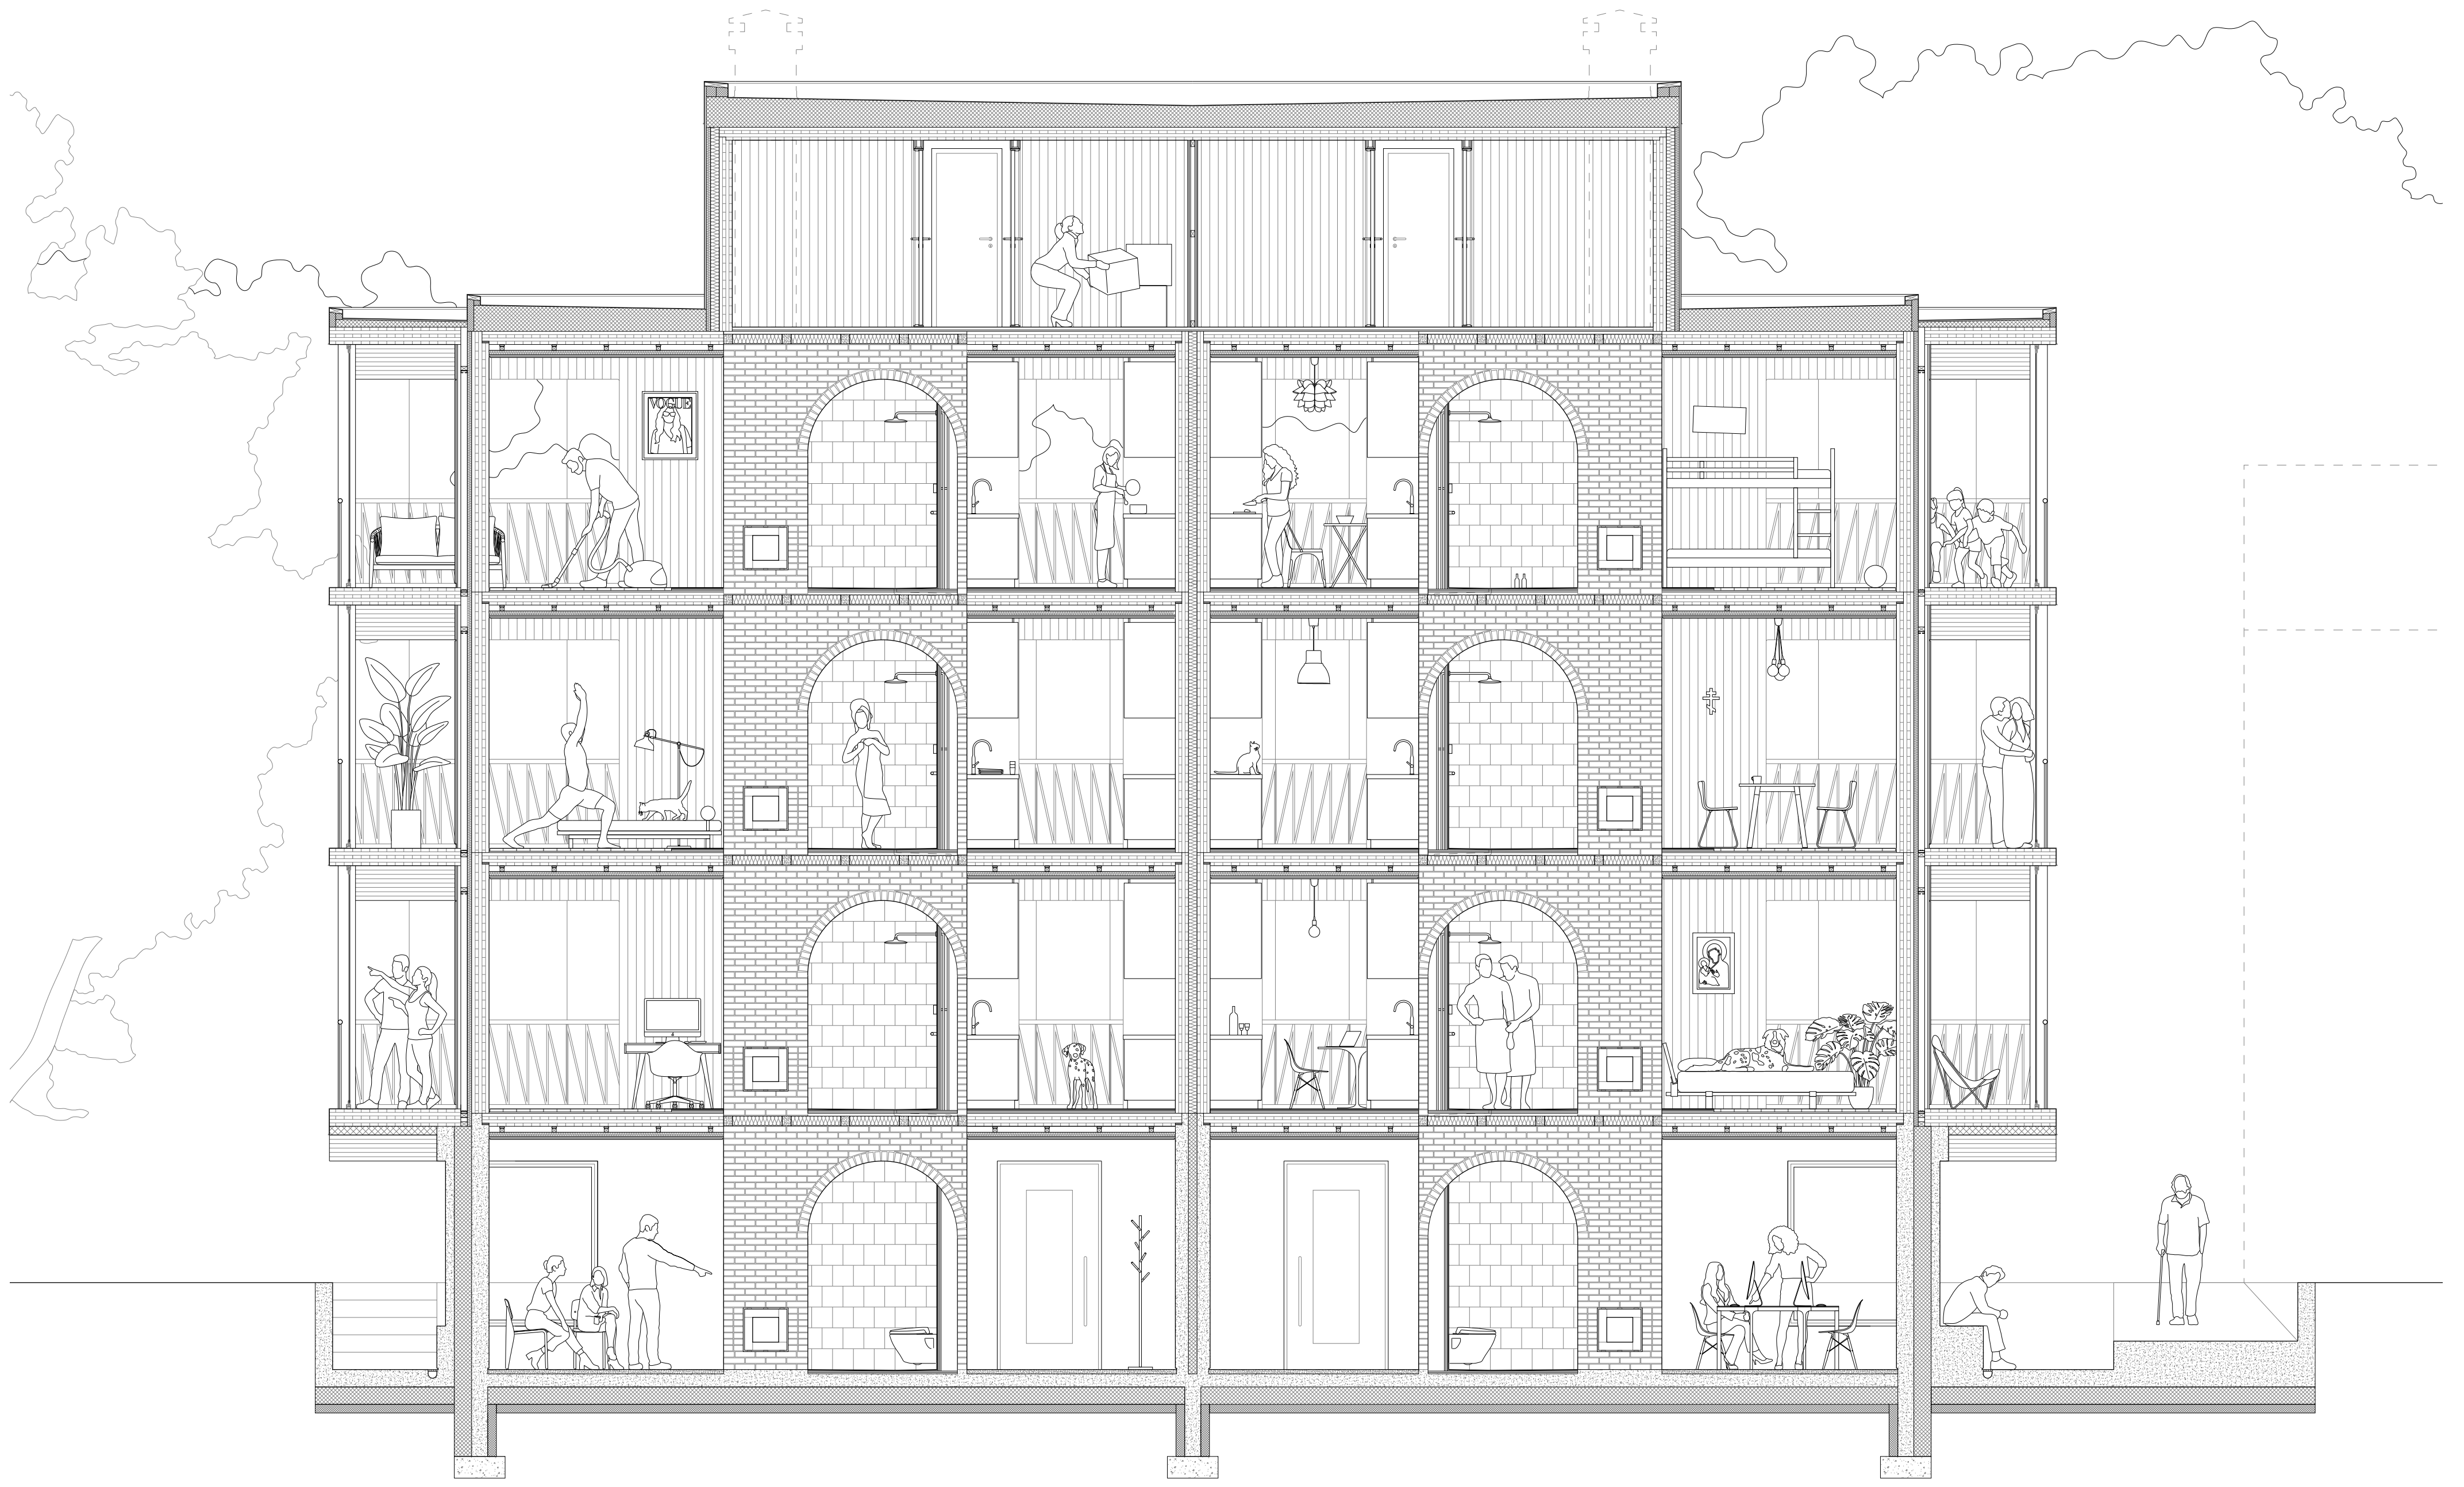


SECTION AA 1:50

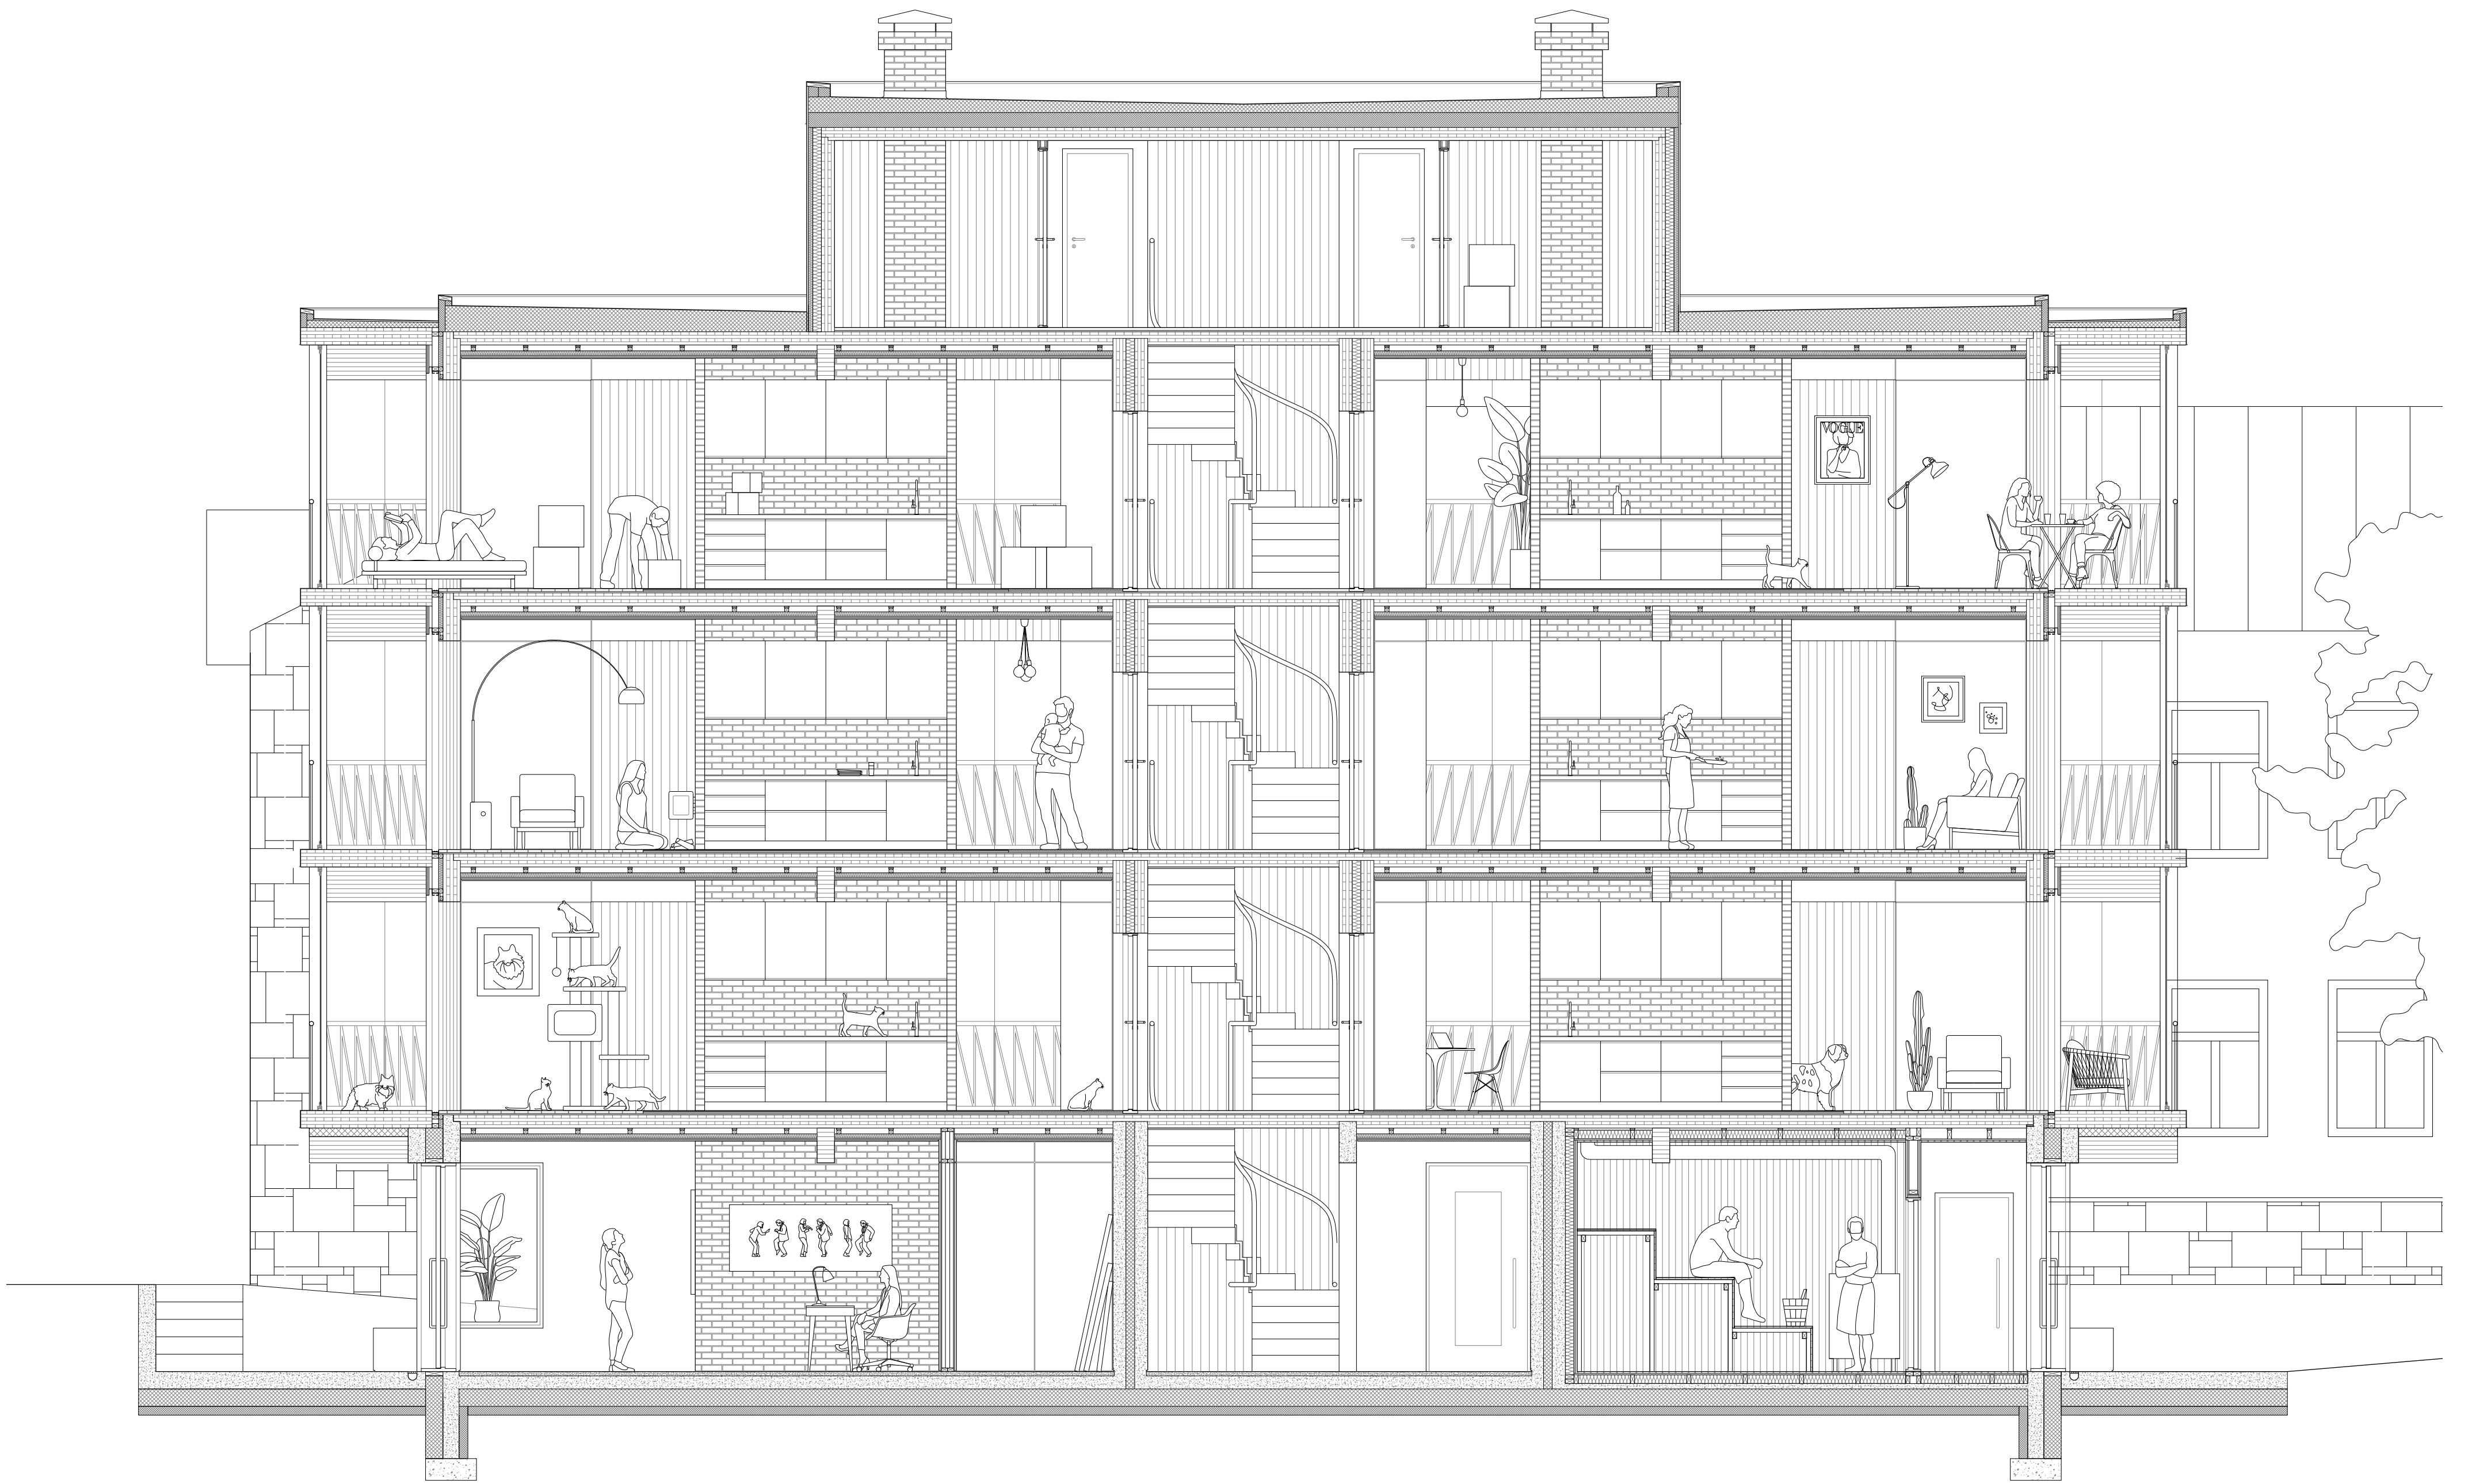


SECTION BB 1:50

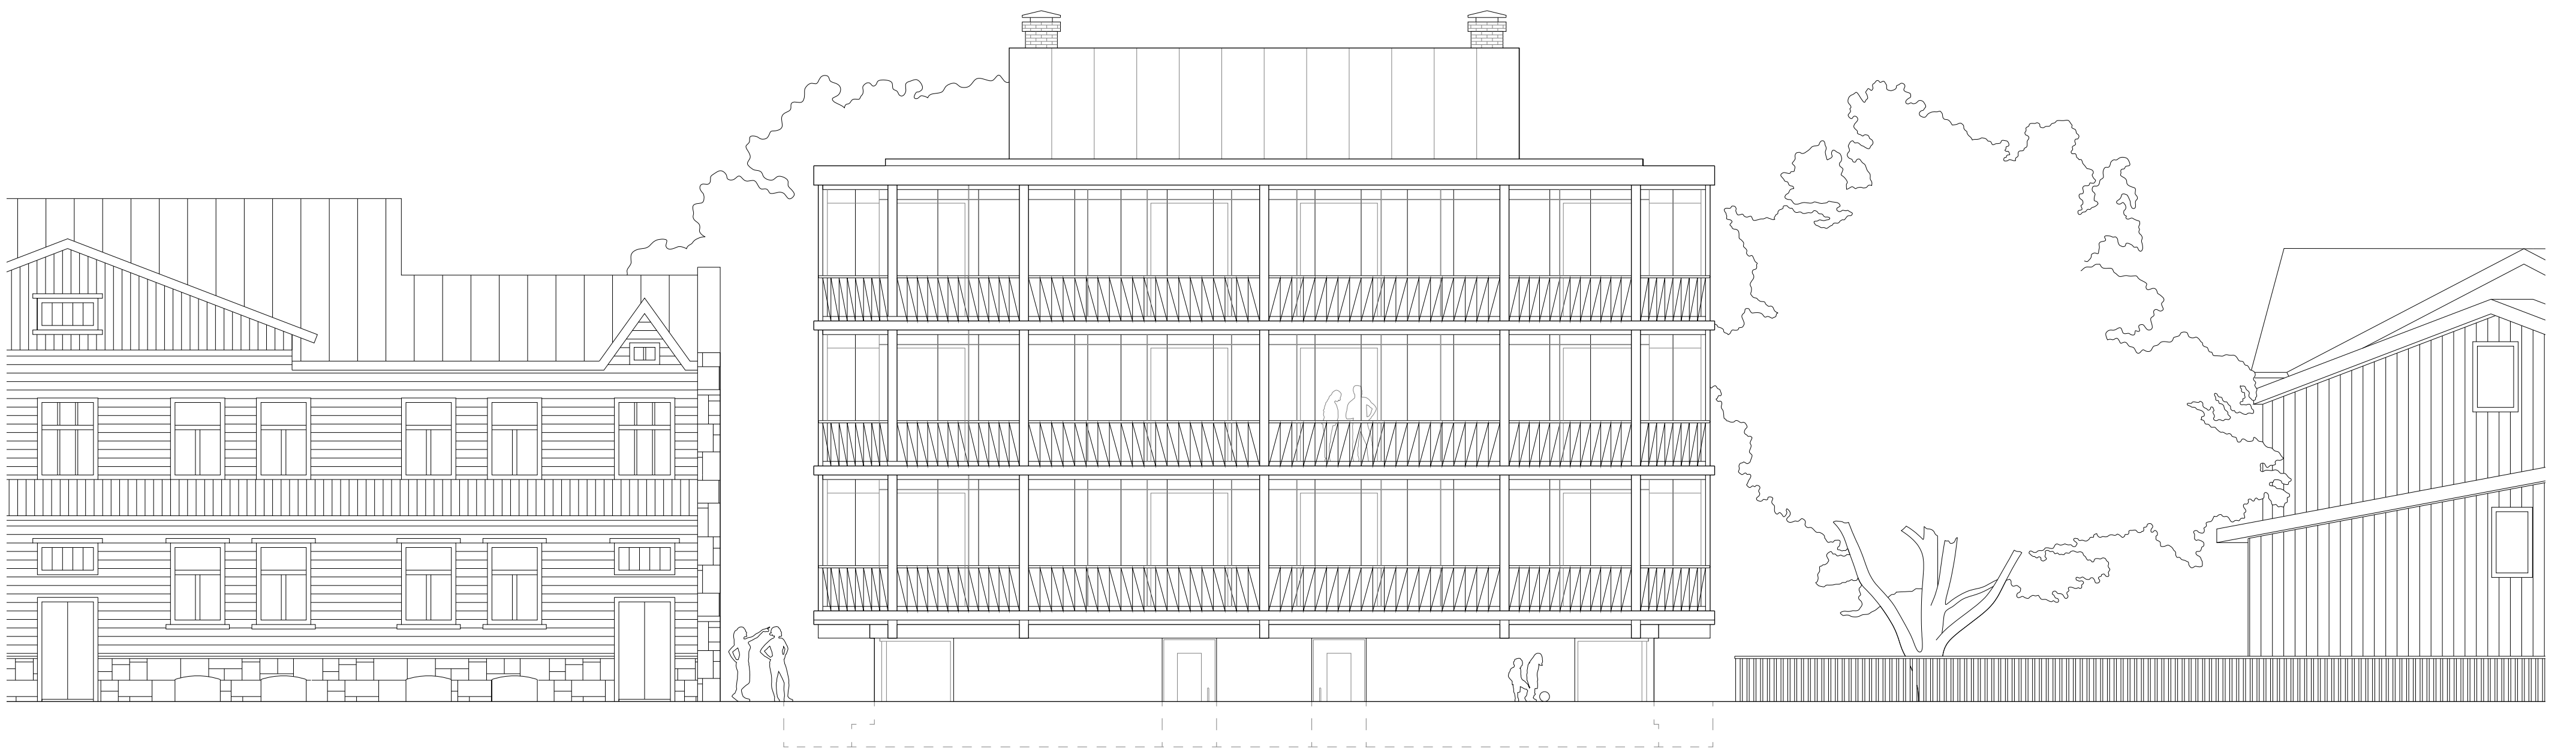

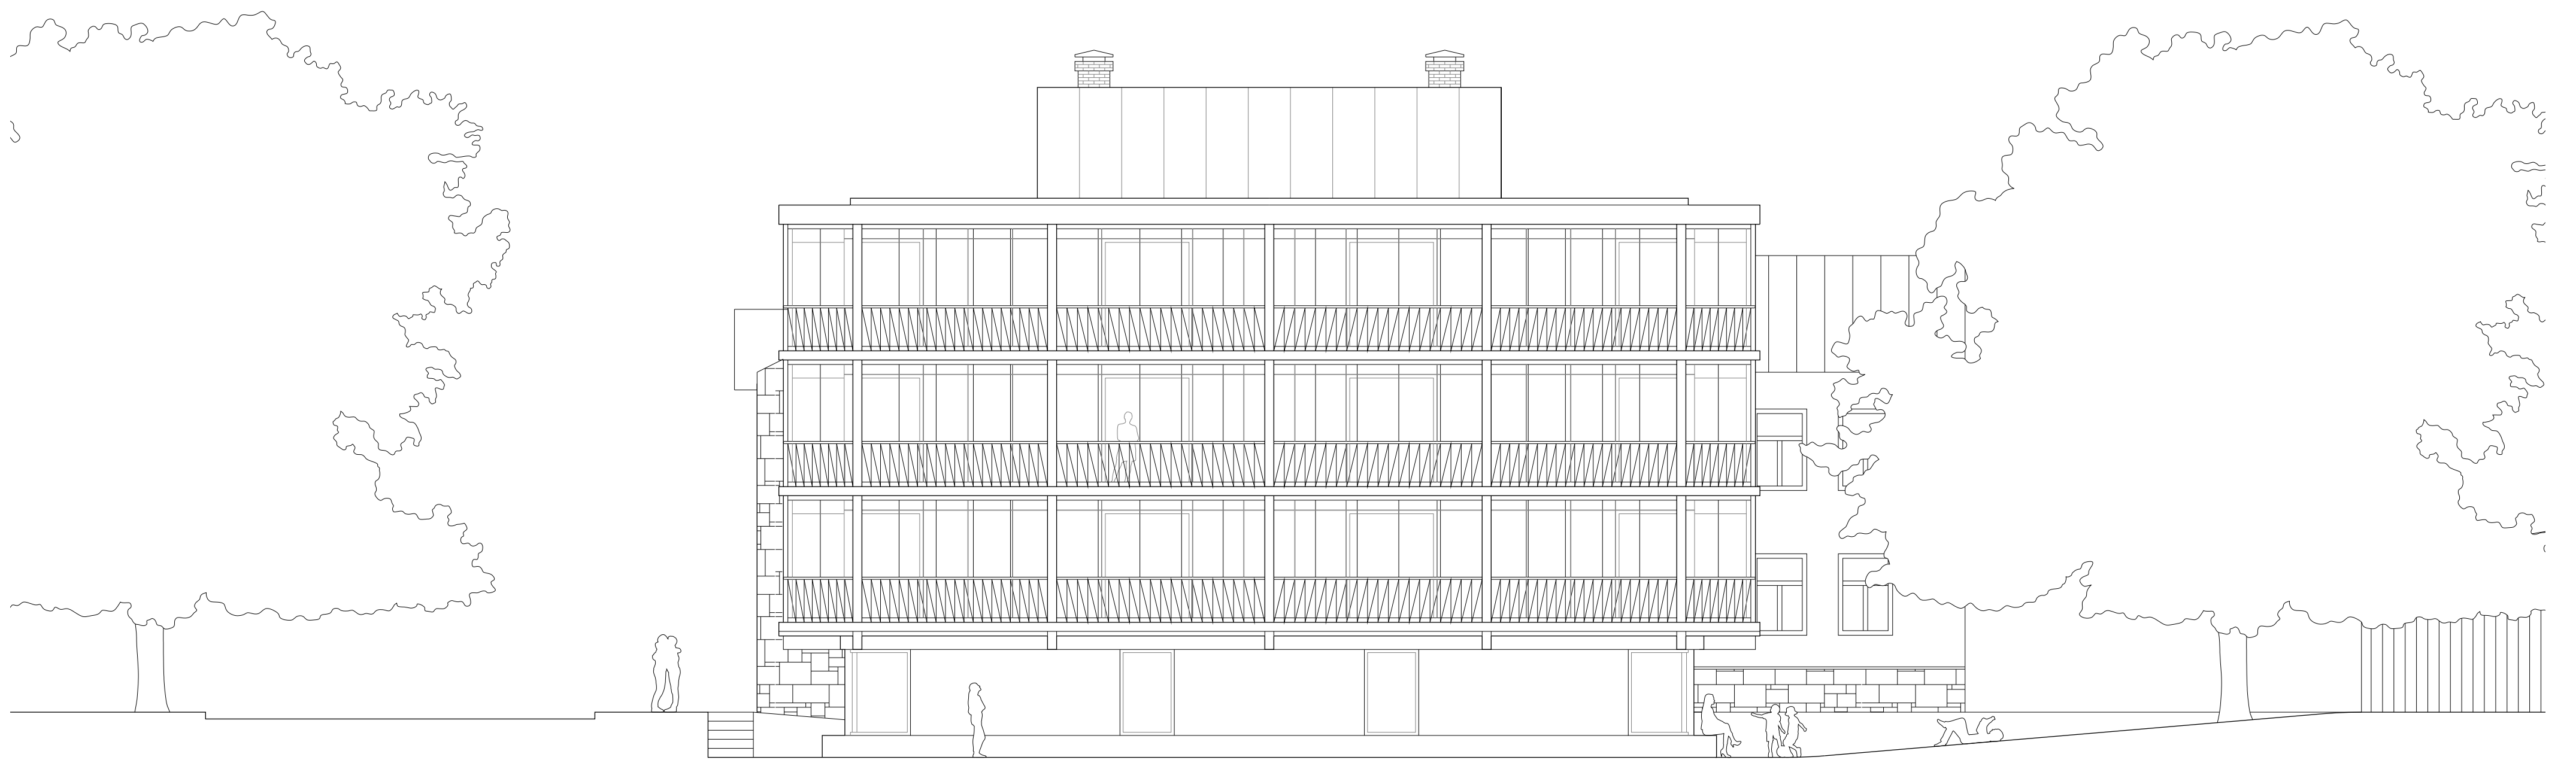

ELEVATION KUNGLA 1:100

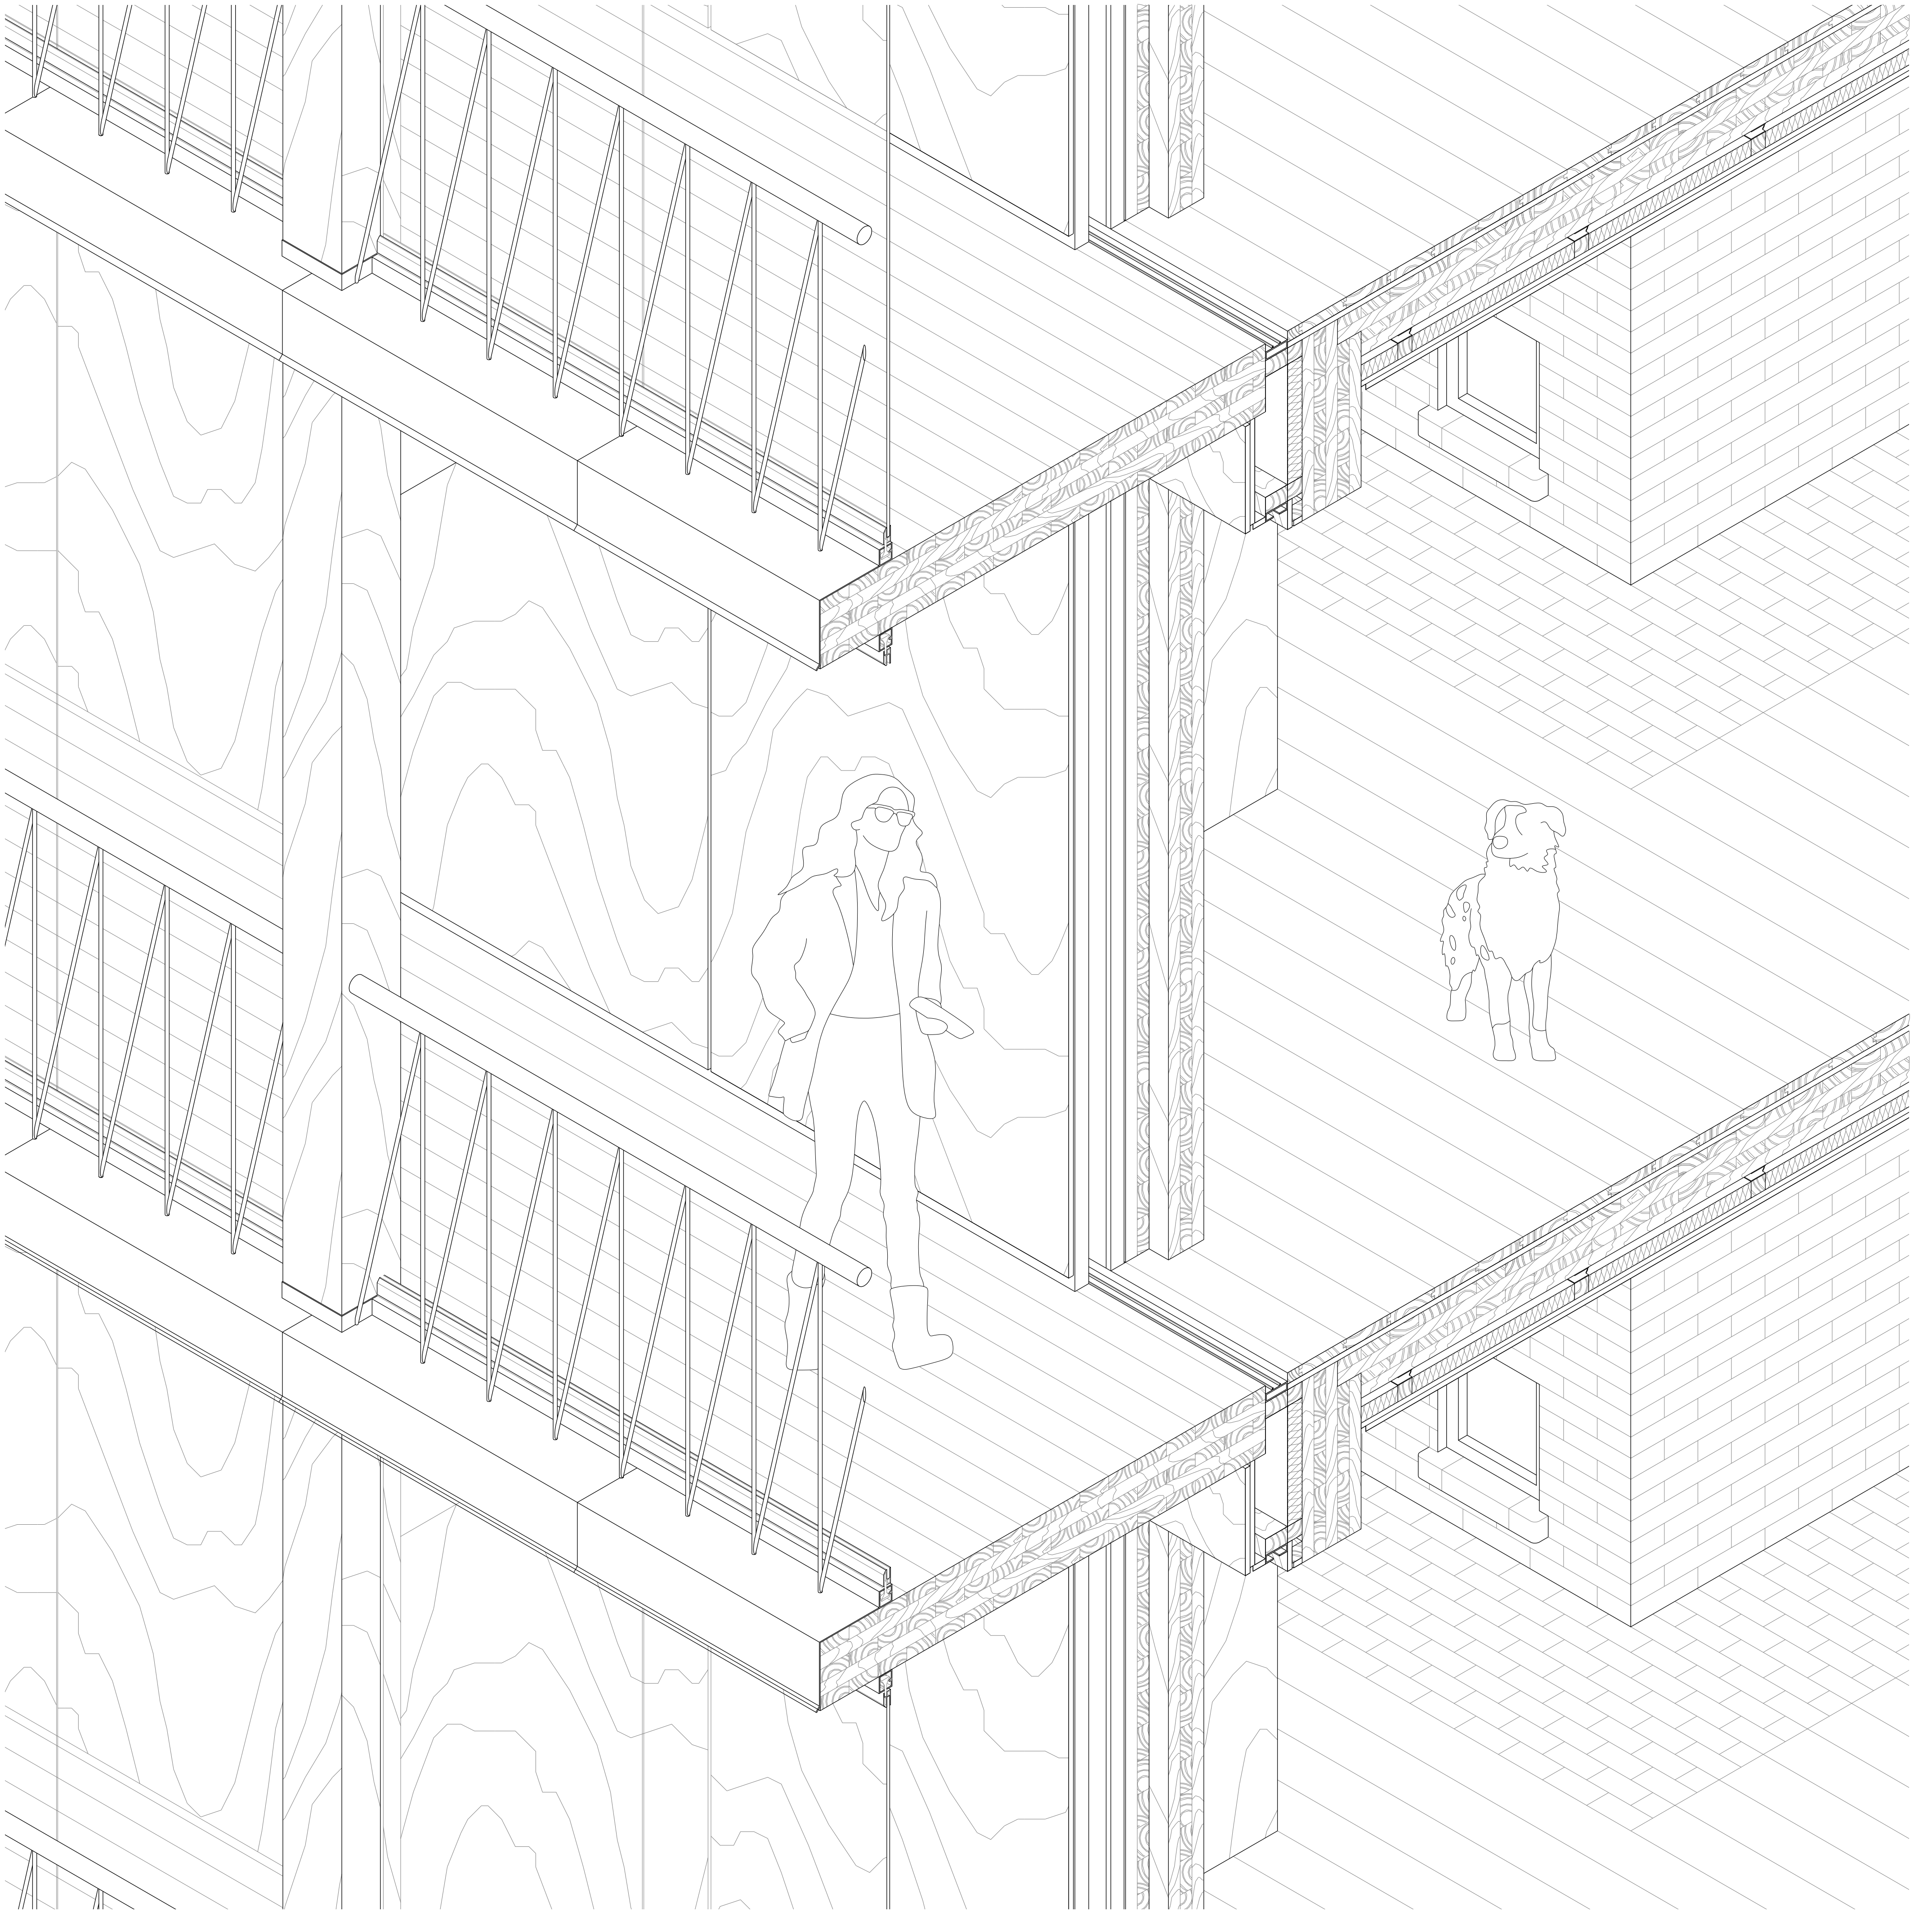

DETAIL 1:10